




CTP 011/18/23/8400205

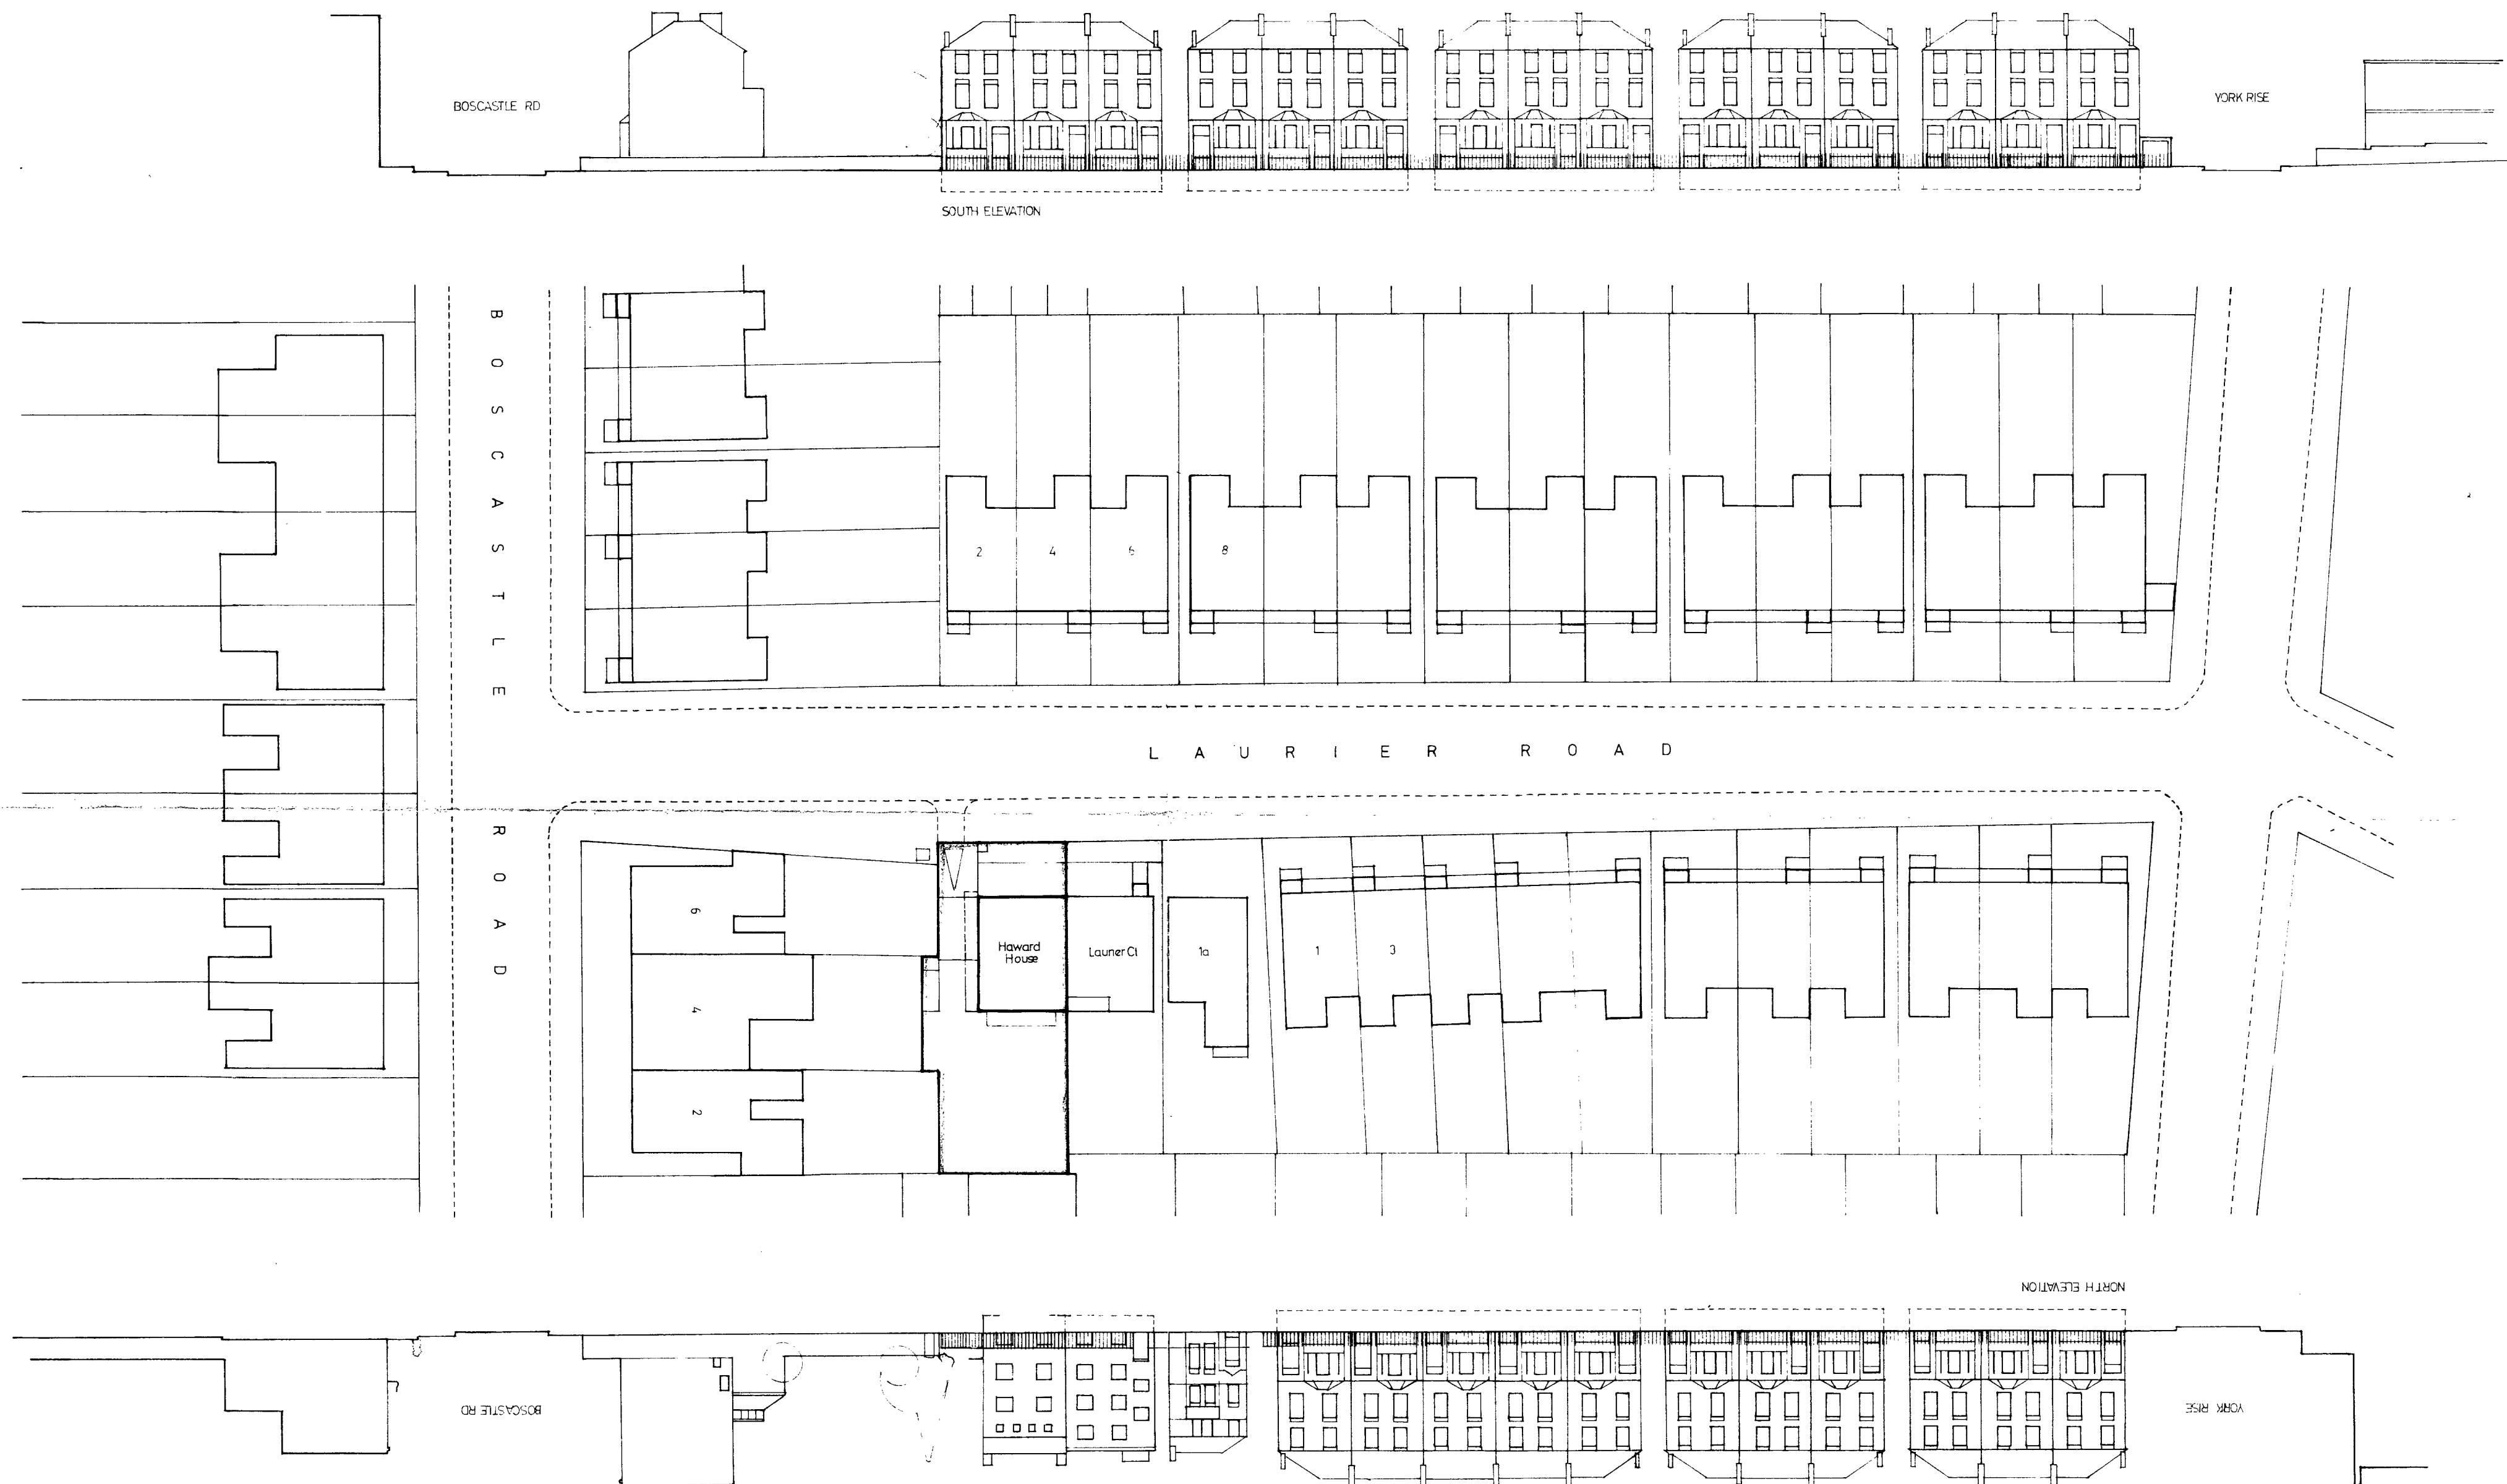

HAWARD HOUSE LAURIER ROAD LONDON NW5
 CONTEXT
 Joanna van Heyningen MA (Oxon) MA Dip Arch (Cantab) RIBA
 Birkin Haward AA Dipl (Hons) RIBA SADG
 24a York Rise London NW5 1ST ☎ 01 267 4645


Architects

Scale 1:400
 Date JAN 84 DTH





Dwg. No. LR 3A

Revision A Jan 27 1984 Planning Application

Do not scale off this drawing. Check dimensions on site. Report discrepancies.

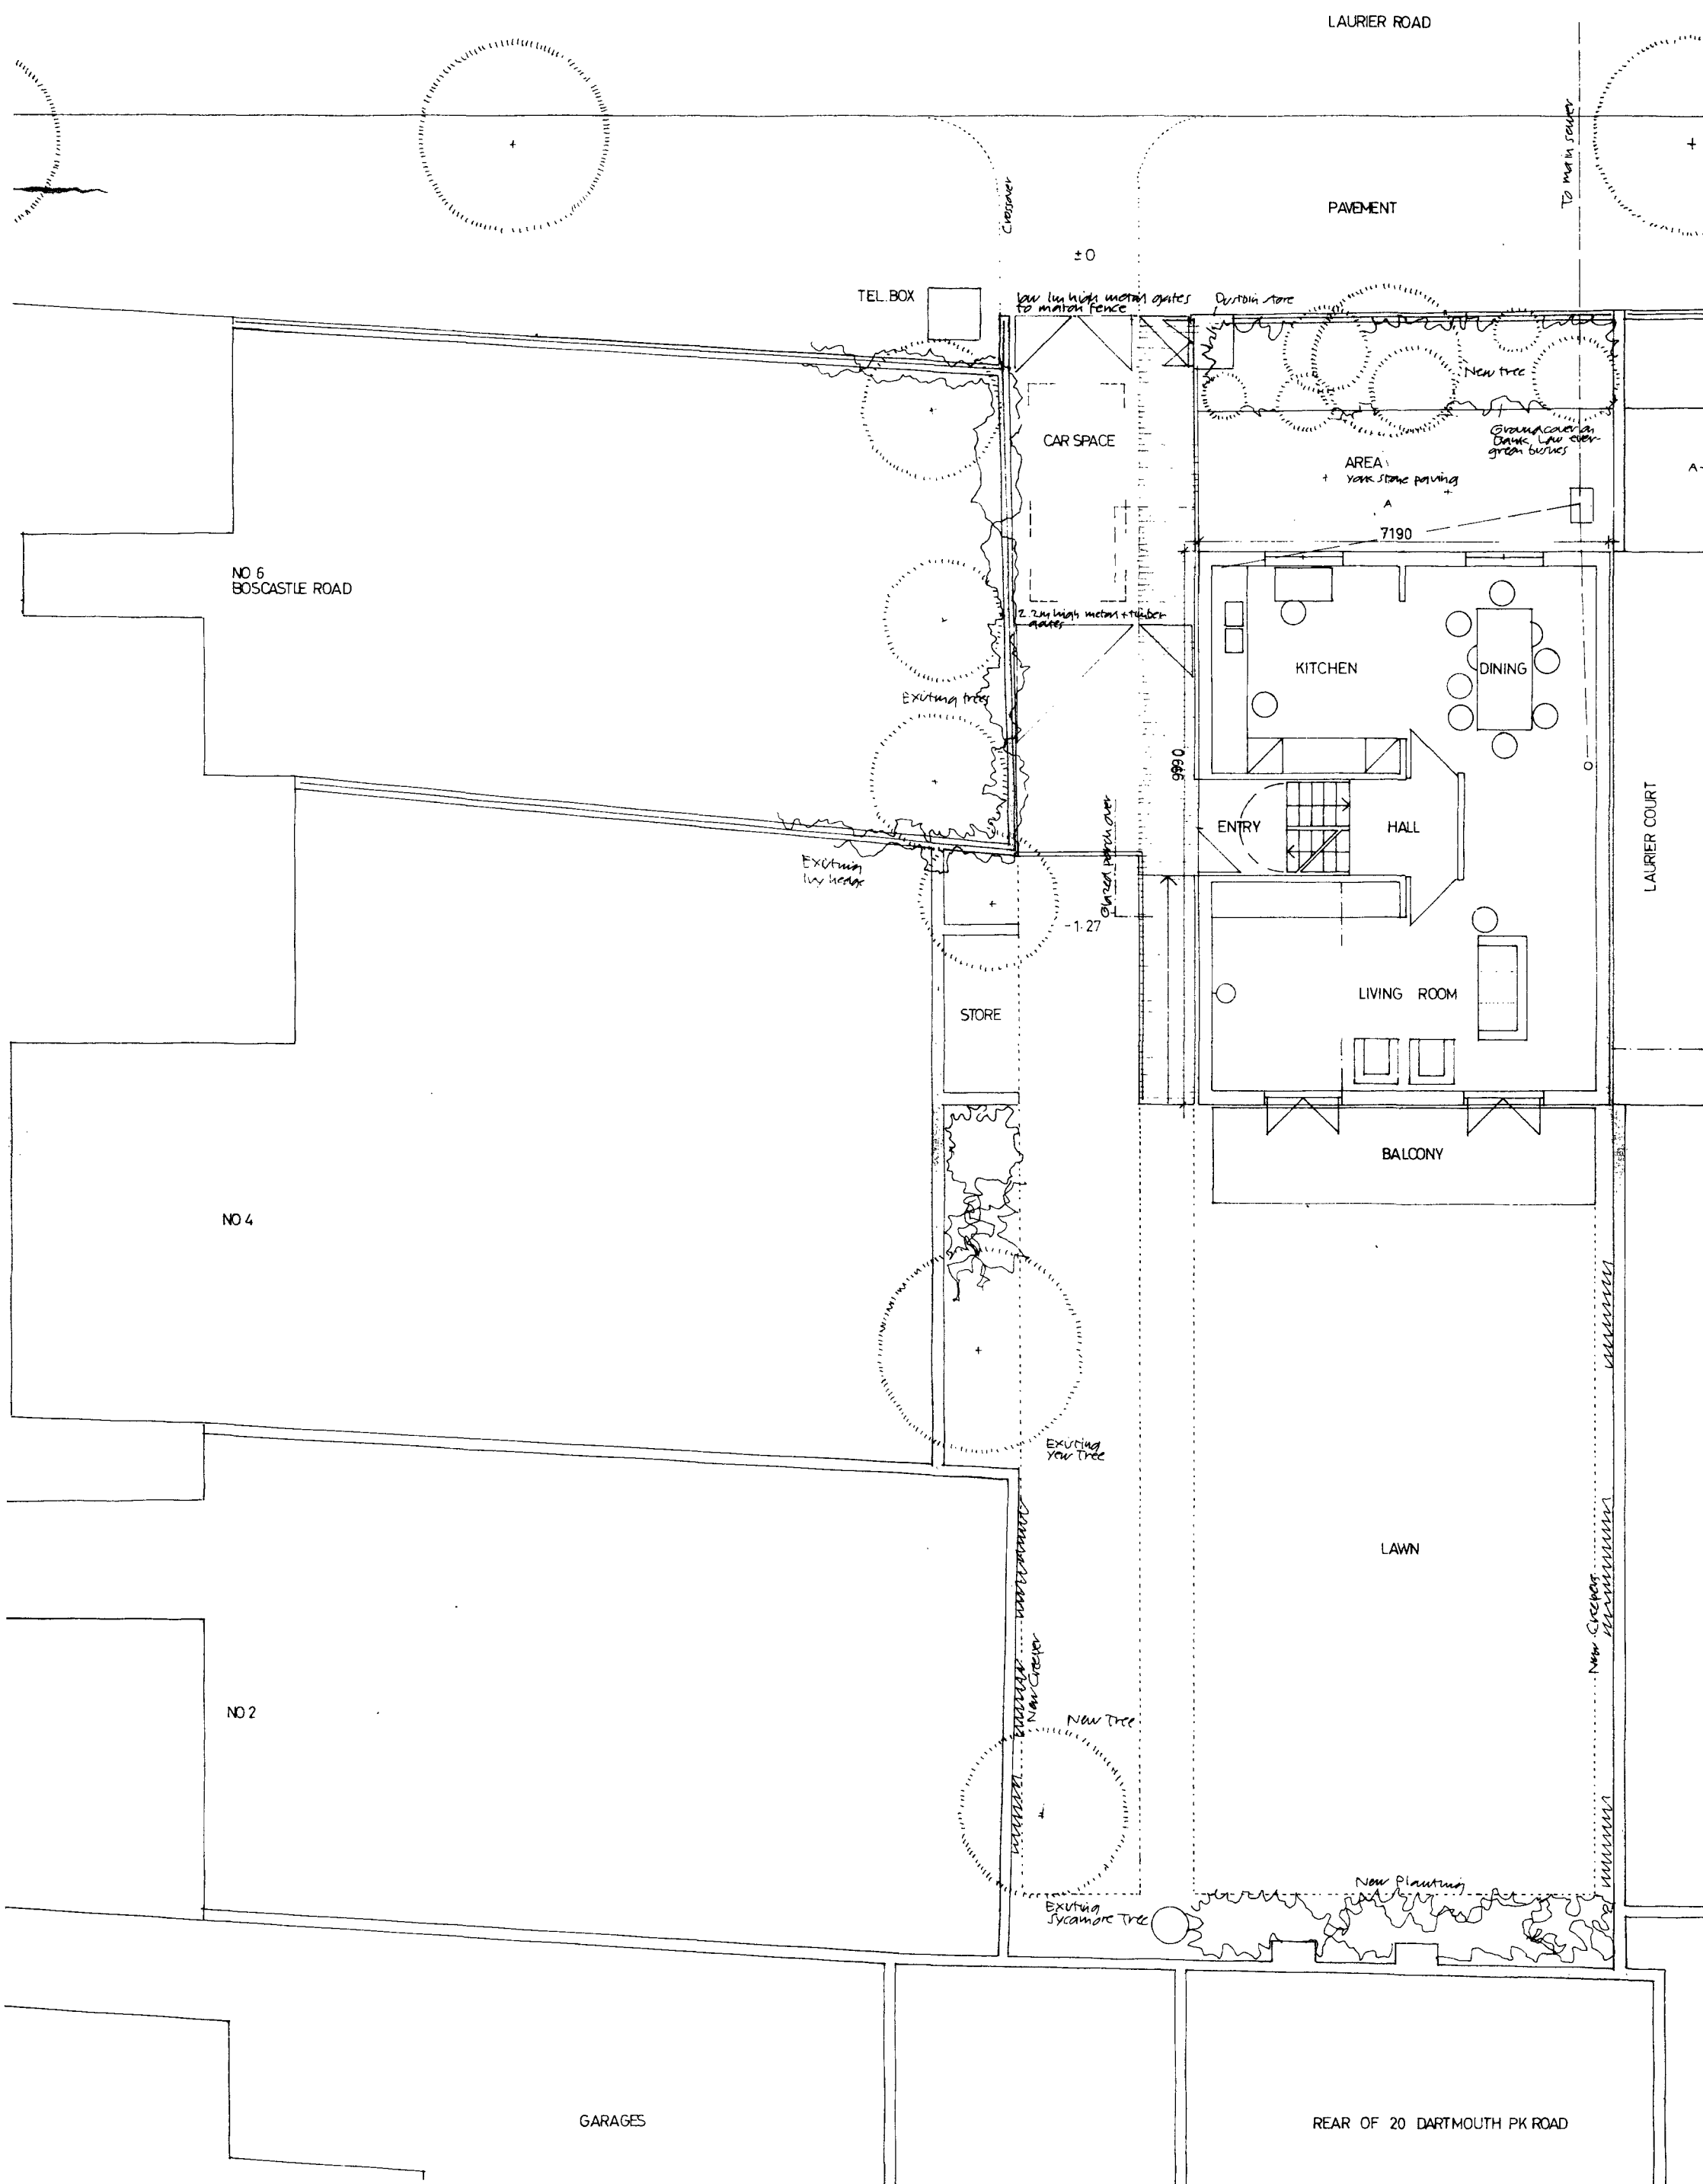

SITE PLAN WITH UPPER GROUND FLOOR

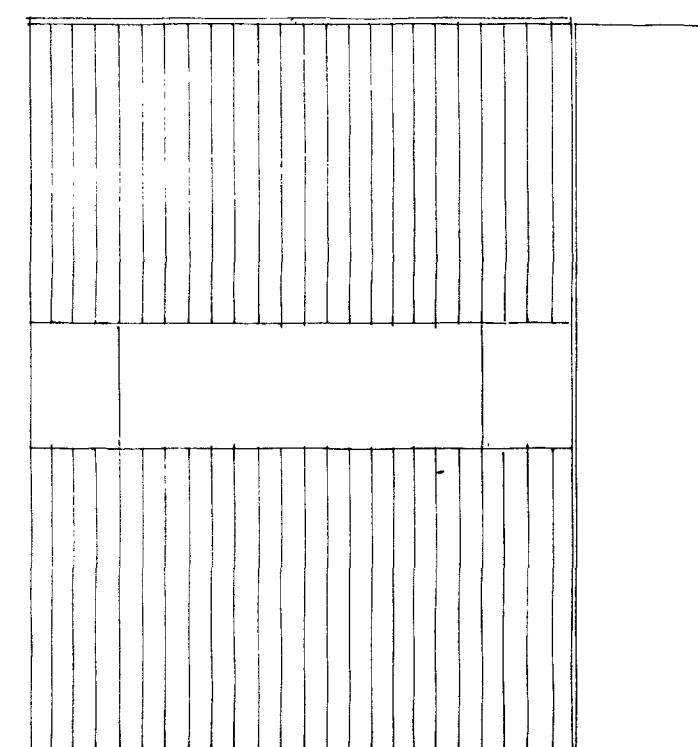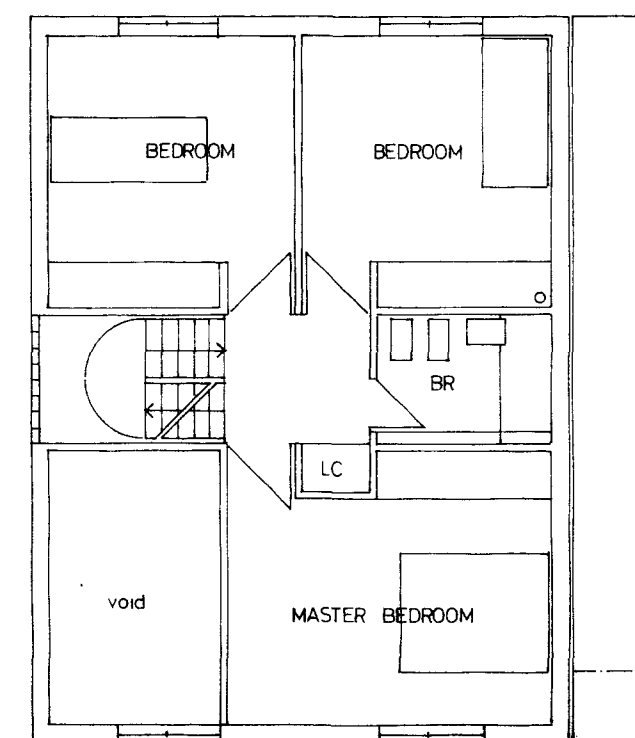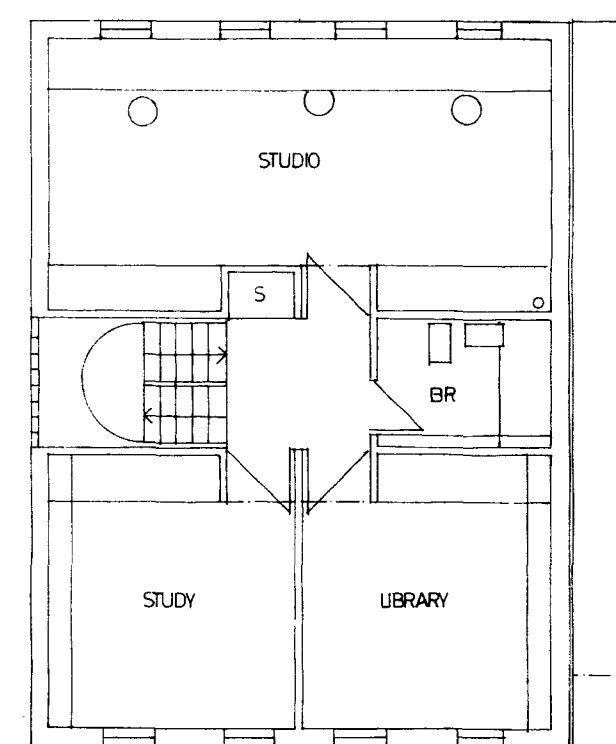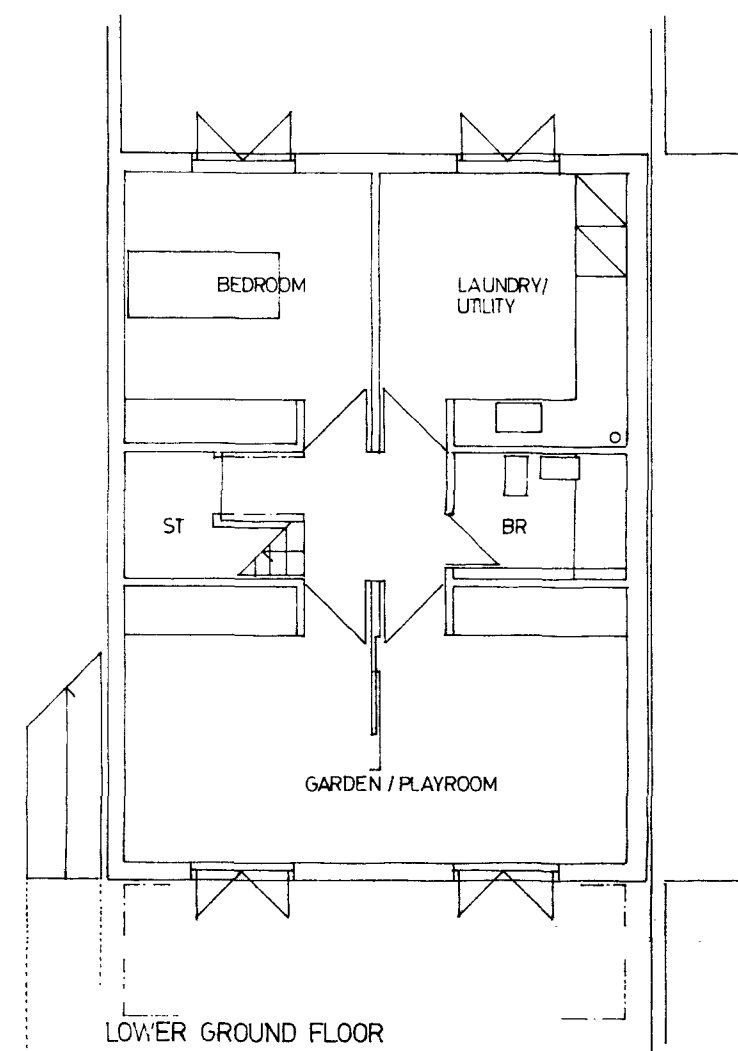

Revision A Jan 27 1984 Planning Application
 B March 21 1984 Revision following Planning Meeting

D11/18/23/8400205 (R1)

HAWARD HOUSE LAURIER ROAD LONDON NW5

FLOOR PLANS

Joanna van Heyningen MA (Oxon) MA Dip Arch (Cantab) RIBA Architects

Birkin Haward AA Dipl (Hons) RIBA SADG

24a York Rise London NW5 1ST ☎ 01 267 4645

Scale 1:100

Date JAN 84 B.H.


Do not scale off this drawing. Check dimensions on site. Report discrepancies.

Dwg. No. LR 4B



NORTH-WEST ELEVATION (FROM LAURIER ROAD)

- NOTE ON MATERIALS
- Driveway to match Laurier Rd type as closely as possible.
 - White stucco lower ground floor to street and side wall.
 - Stained timber window frames.
 - External gate posts with black PVC R/W fittings.
 - Obscured glass blocks or similar on stair window.
 - Metal railings throughout.
 - Staircase floor 'celastic-type' chipboard.
 - Gates part metal/part timber.

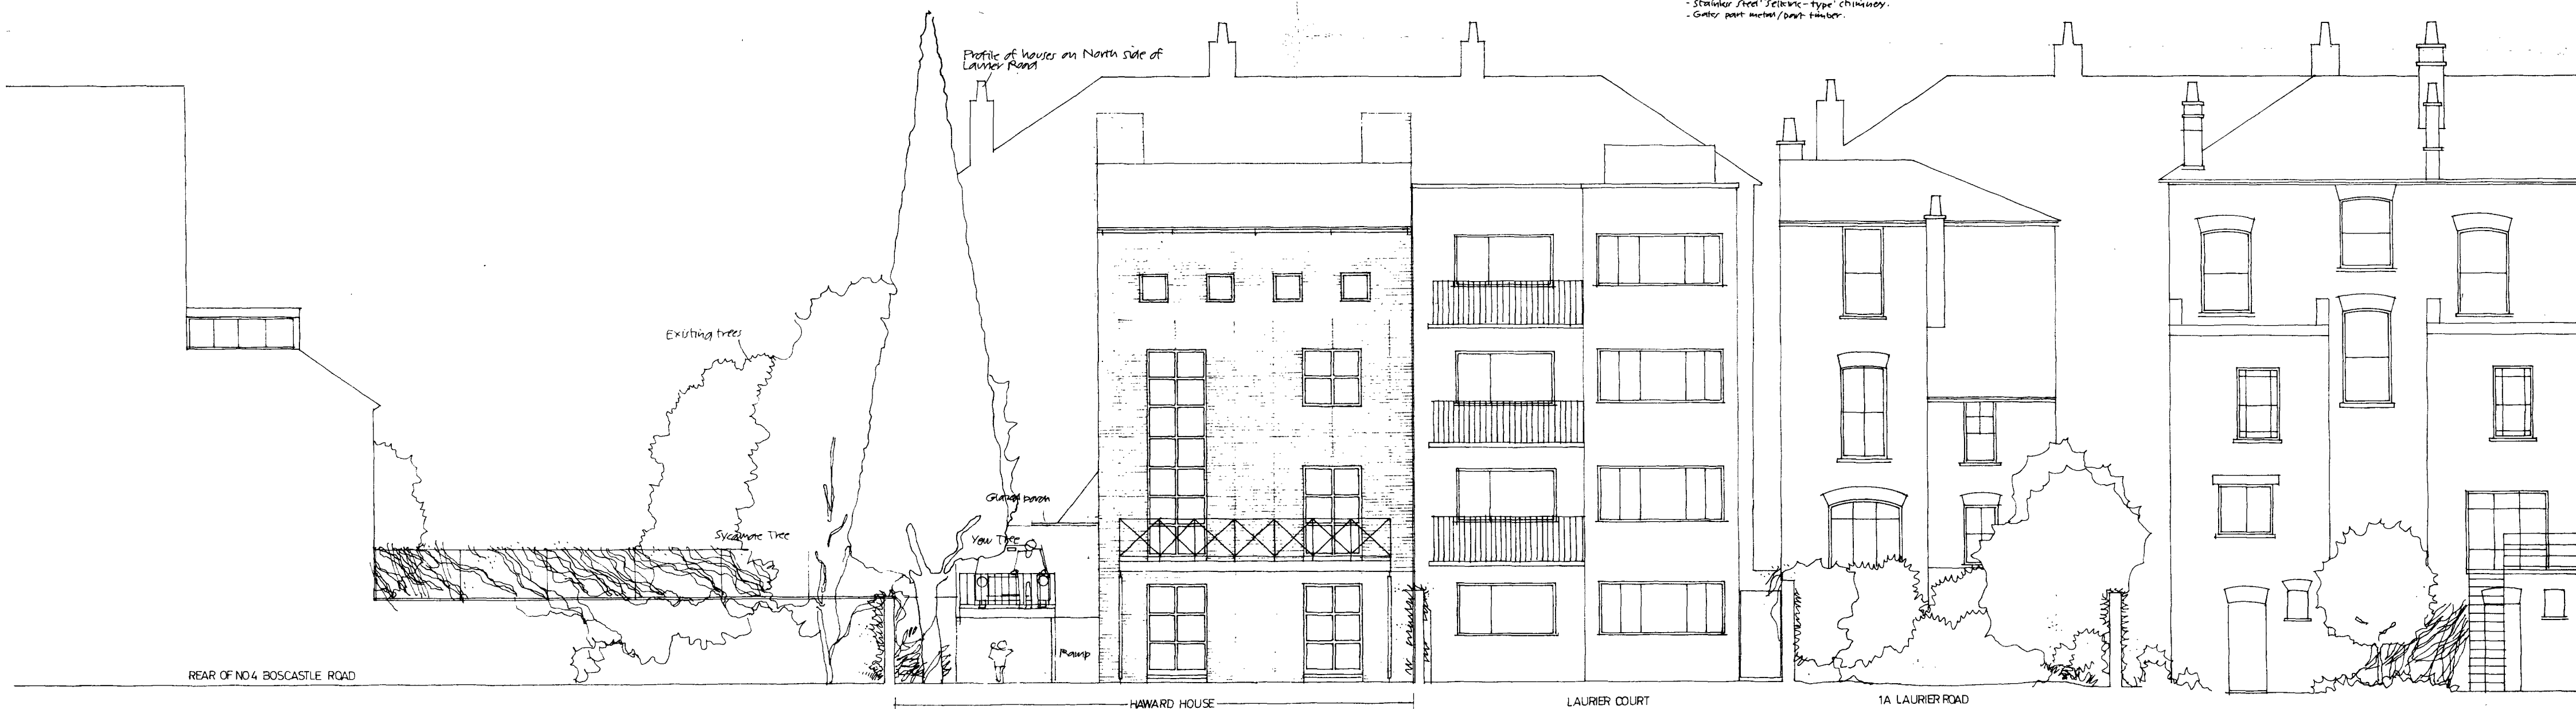

SOUTH-EAST ELEVATION (FROM GARDEN)

LONDON BOROUGH OF CAMDEN
TOWN AND COUNTRY PLANNING ACTS
- 3 APR 1984
PLANS APPROVED
ON BEHALF OF THE COUNCIL

D11/18/23/8400205(R1)

HAWARD HOUSE LAURIER ROAD LONDON NW5

STREET & GARDEN ELEVATIONS

Joanna van Heyningen MA (Oxon) MA Dip Arch (Cantab) RIBA Architects

Birkin Haward AA Dipl (Hons) RIBA SADG

24a York Rise London NW5 1ST 01 267 4645


Scale 1:100

Date JAN 84 87


Do not scale off this drawing. Check dimensions on site. Report discrepancies.

Dwg. No. LR 5B

Revision A Jan 27 1984 Planning Application
B March 21 1984 Revision following Planning Meeting

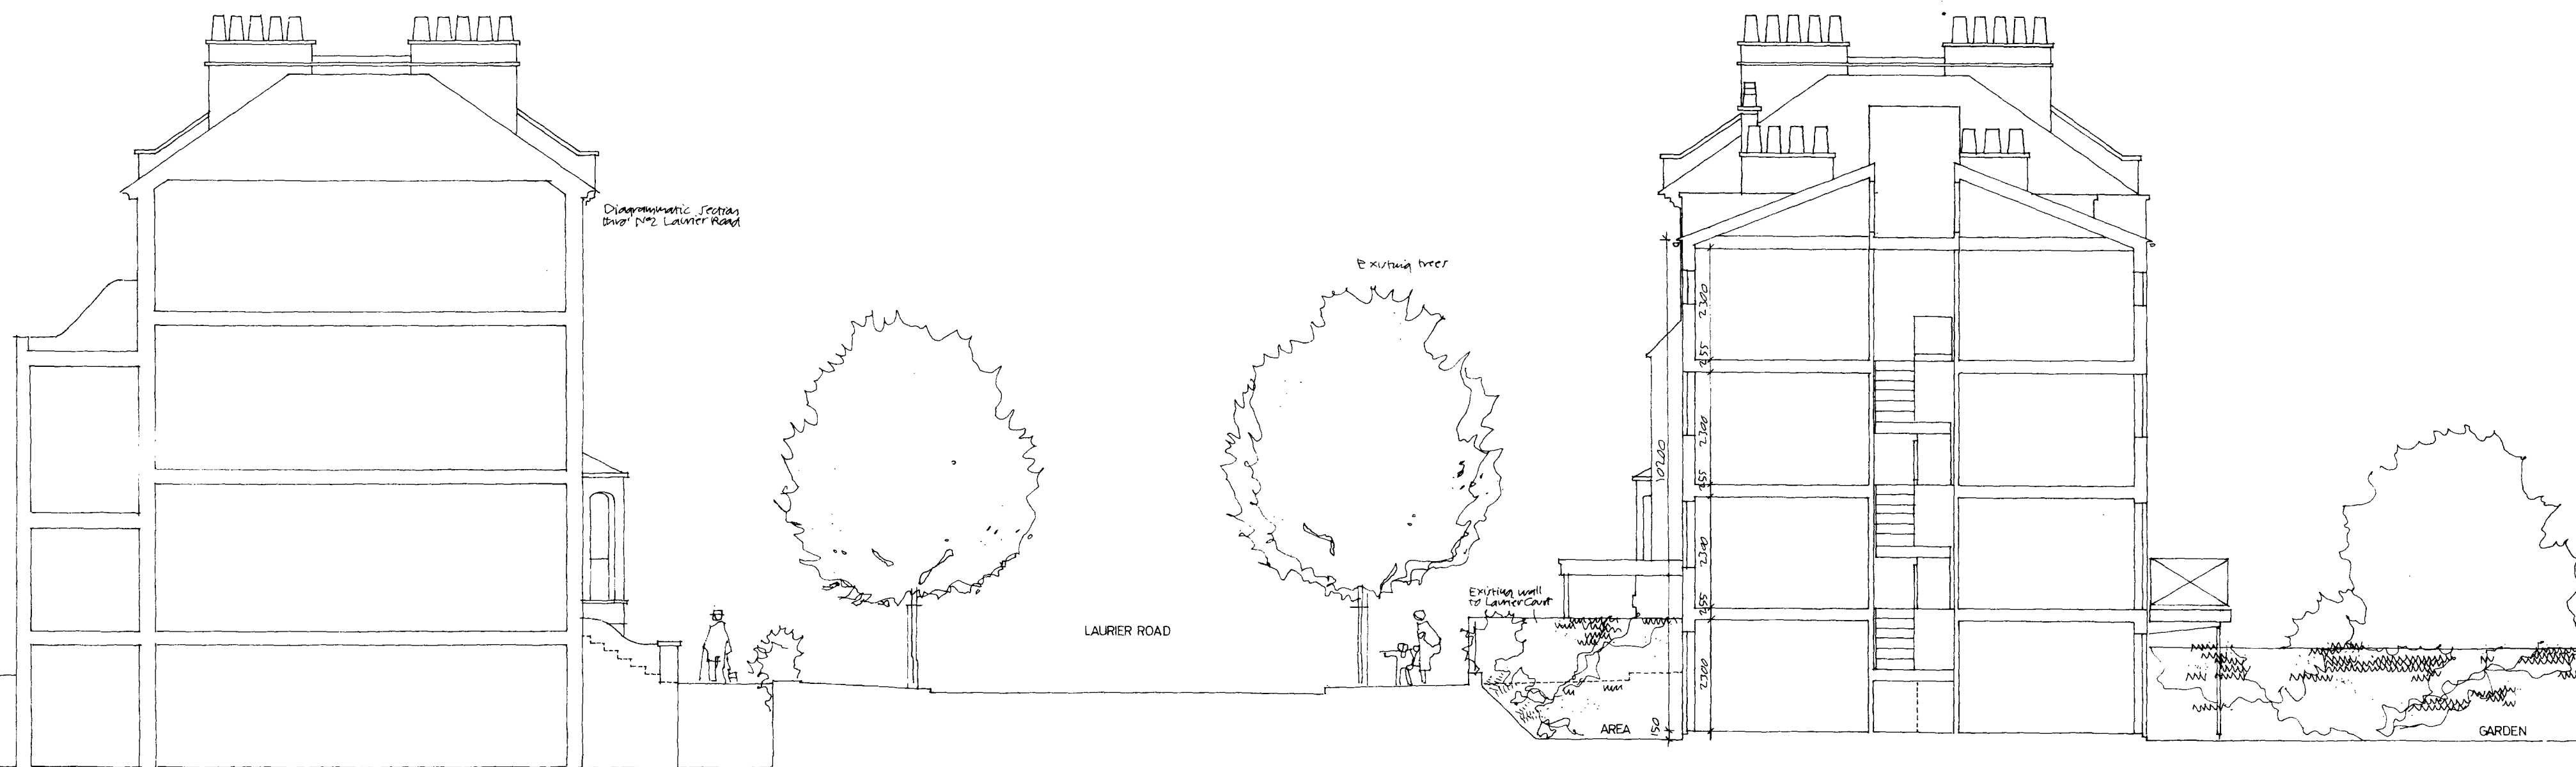

SECTION AA

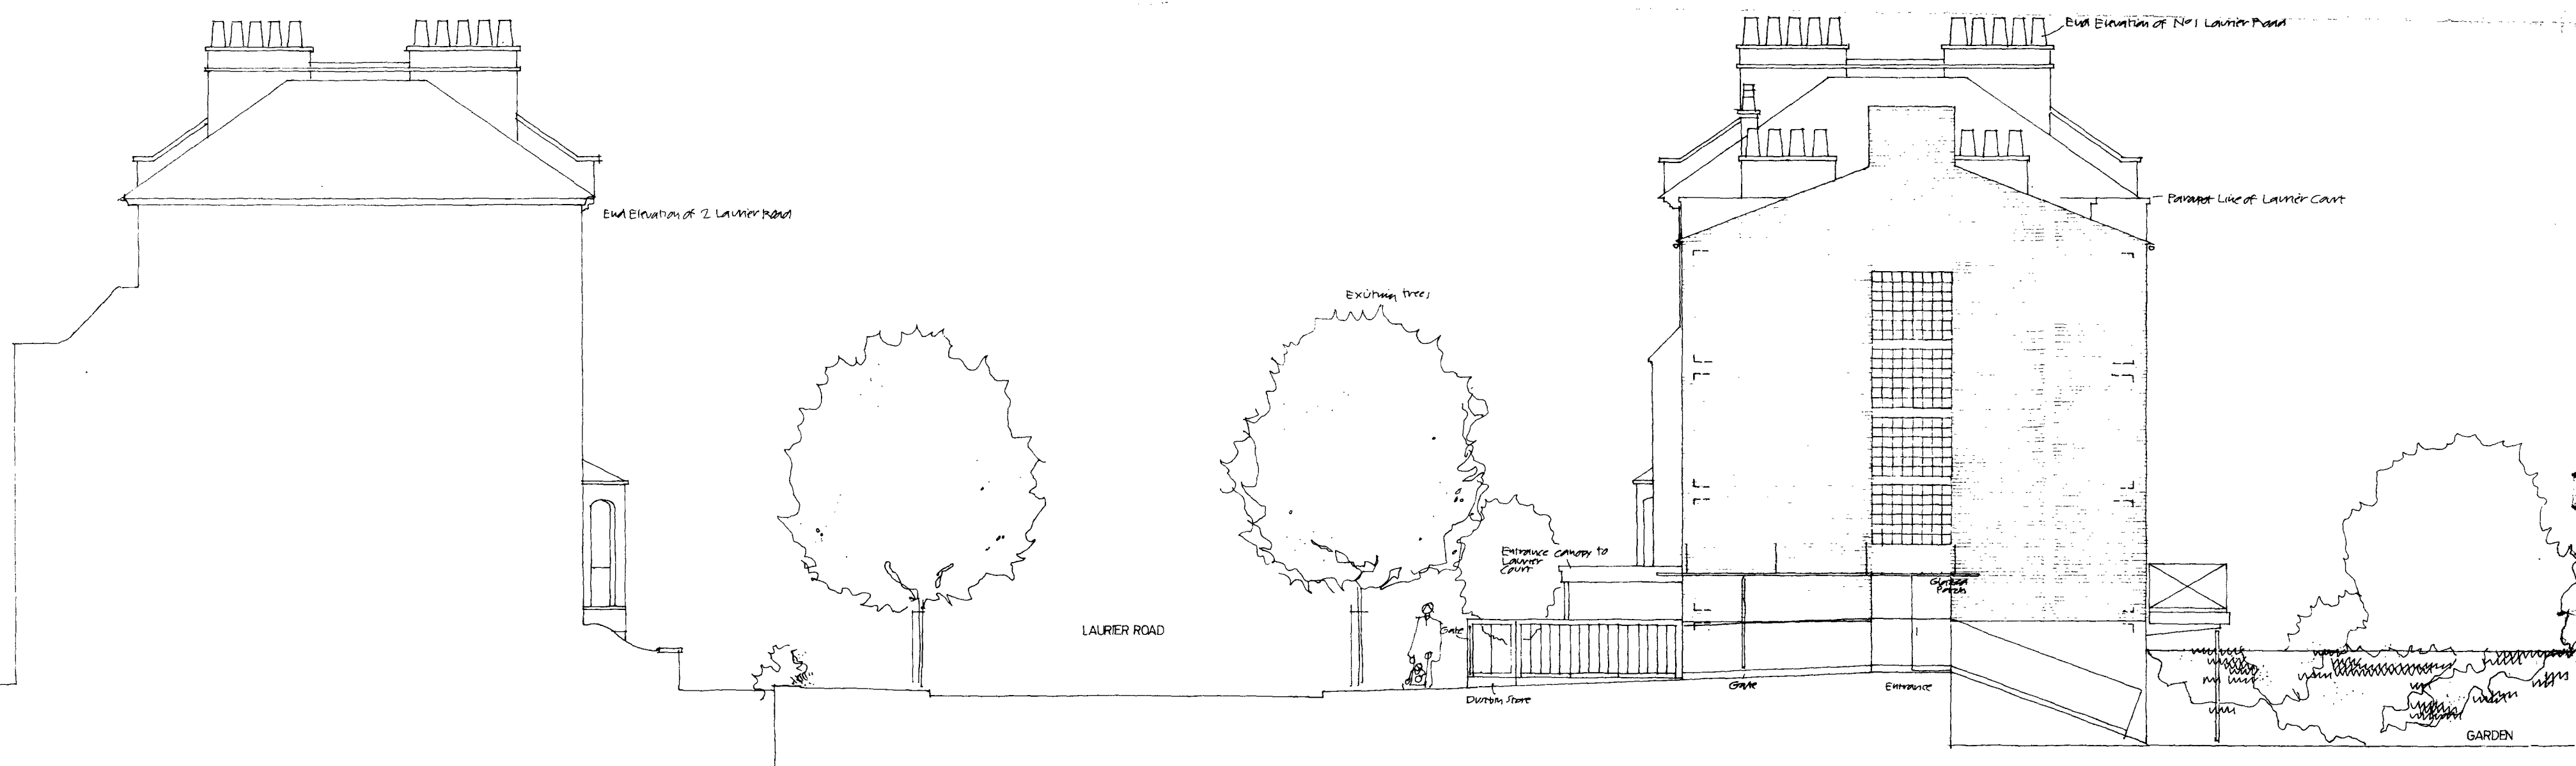

SOUTH WEST ELEVATION

D11/18/23/8400265

HAWARD HOUSE LAURIER ROAD LONDON NW5
 SECTION+ ELEVATION
 Joanna van Heyningen MA (Oxon) MA Dip Arch (Cantab) RIBA Architects
 Birkin Haward AA Dipl (Hons) RIBA SADG
 24a York Rise London NW5 1ST ☎ 01 267 4645

Scale 1:100
 Date JAN 84
 Do not scale off this drawing. Check dimensions on site. Report discrepancies.

Dwg. No. LR 6B

Revised A Jan 27 1984 Planning Application
 B March 24 1984 Revised following Planning Meeting