




19.23
 10
 12.6
 16.04
 35.09
 30
 62.85
 3.25

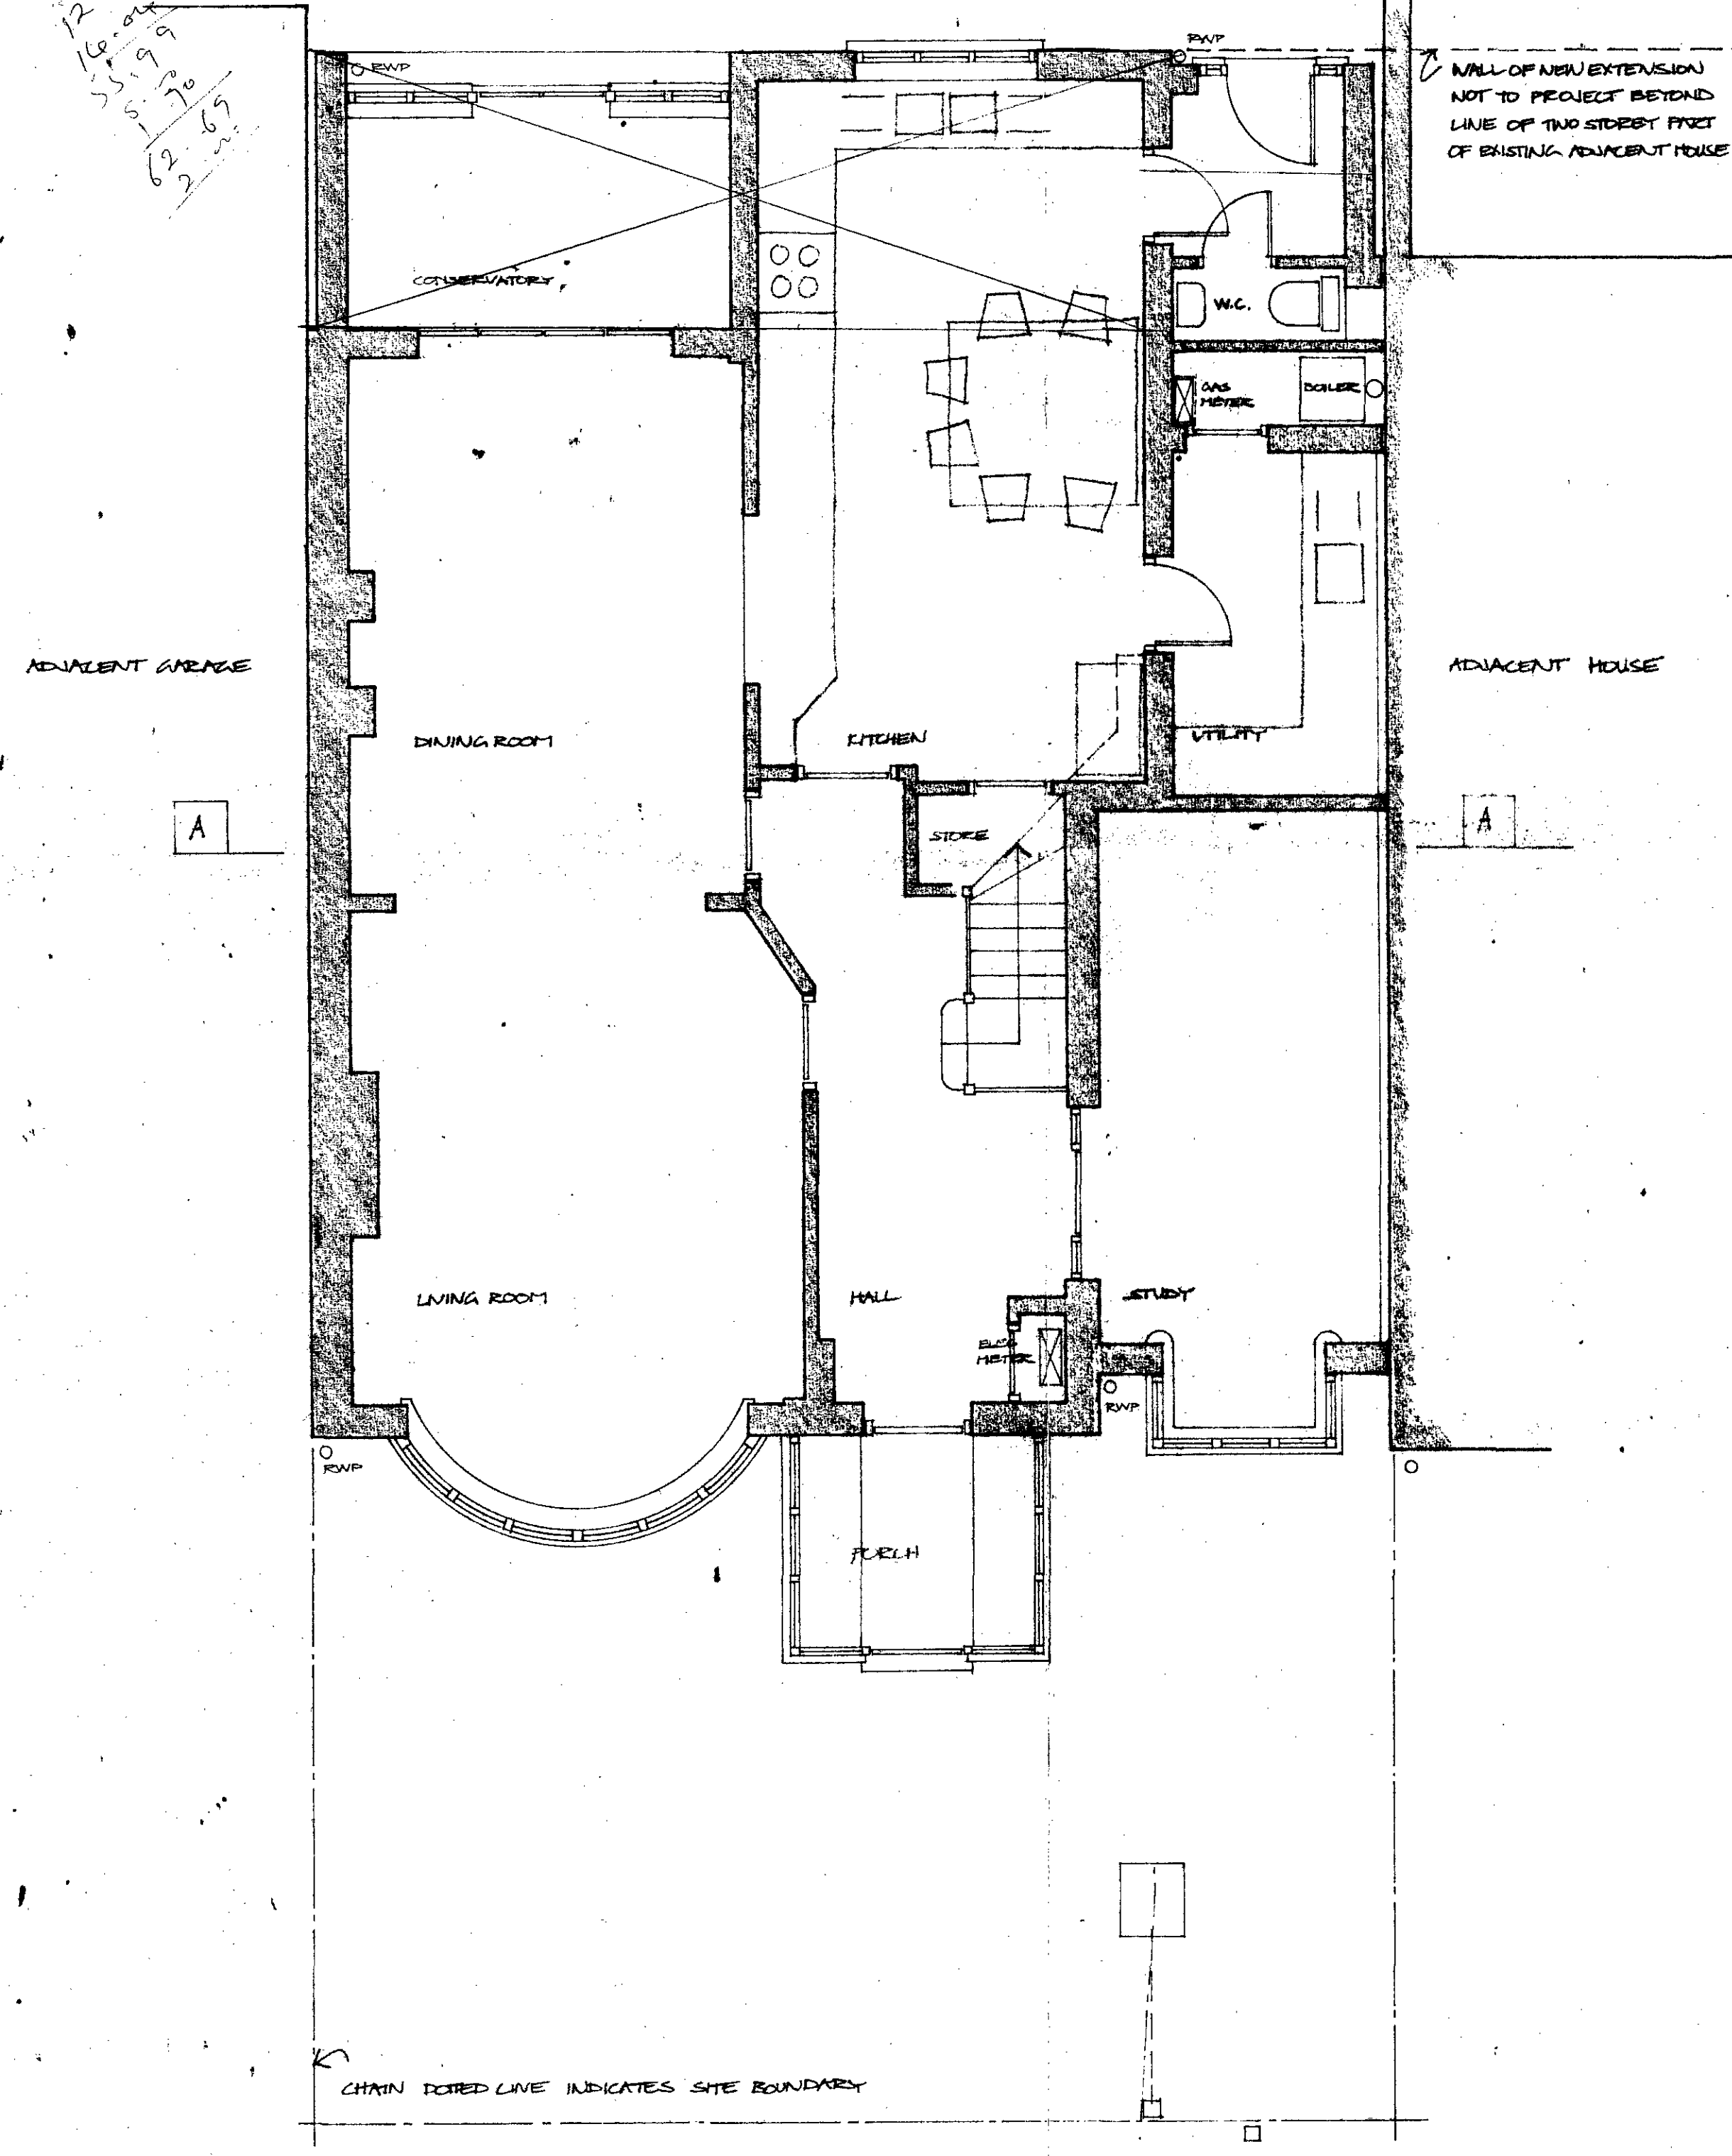

GROUND FLOOR

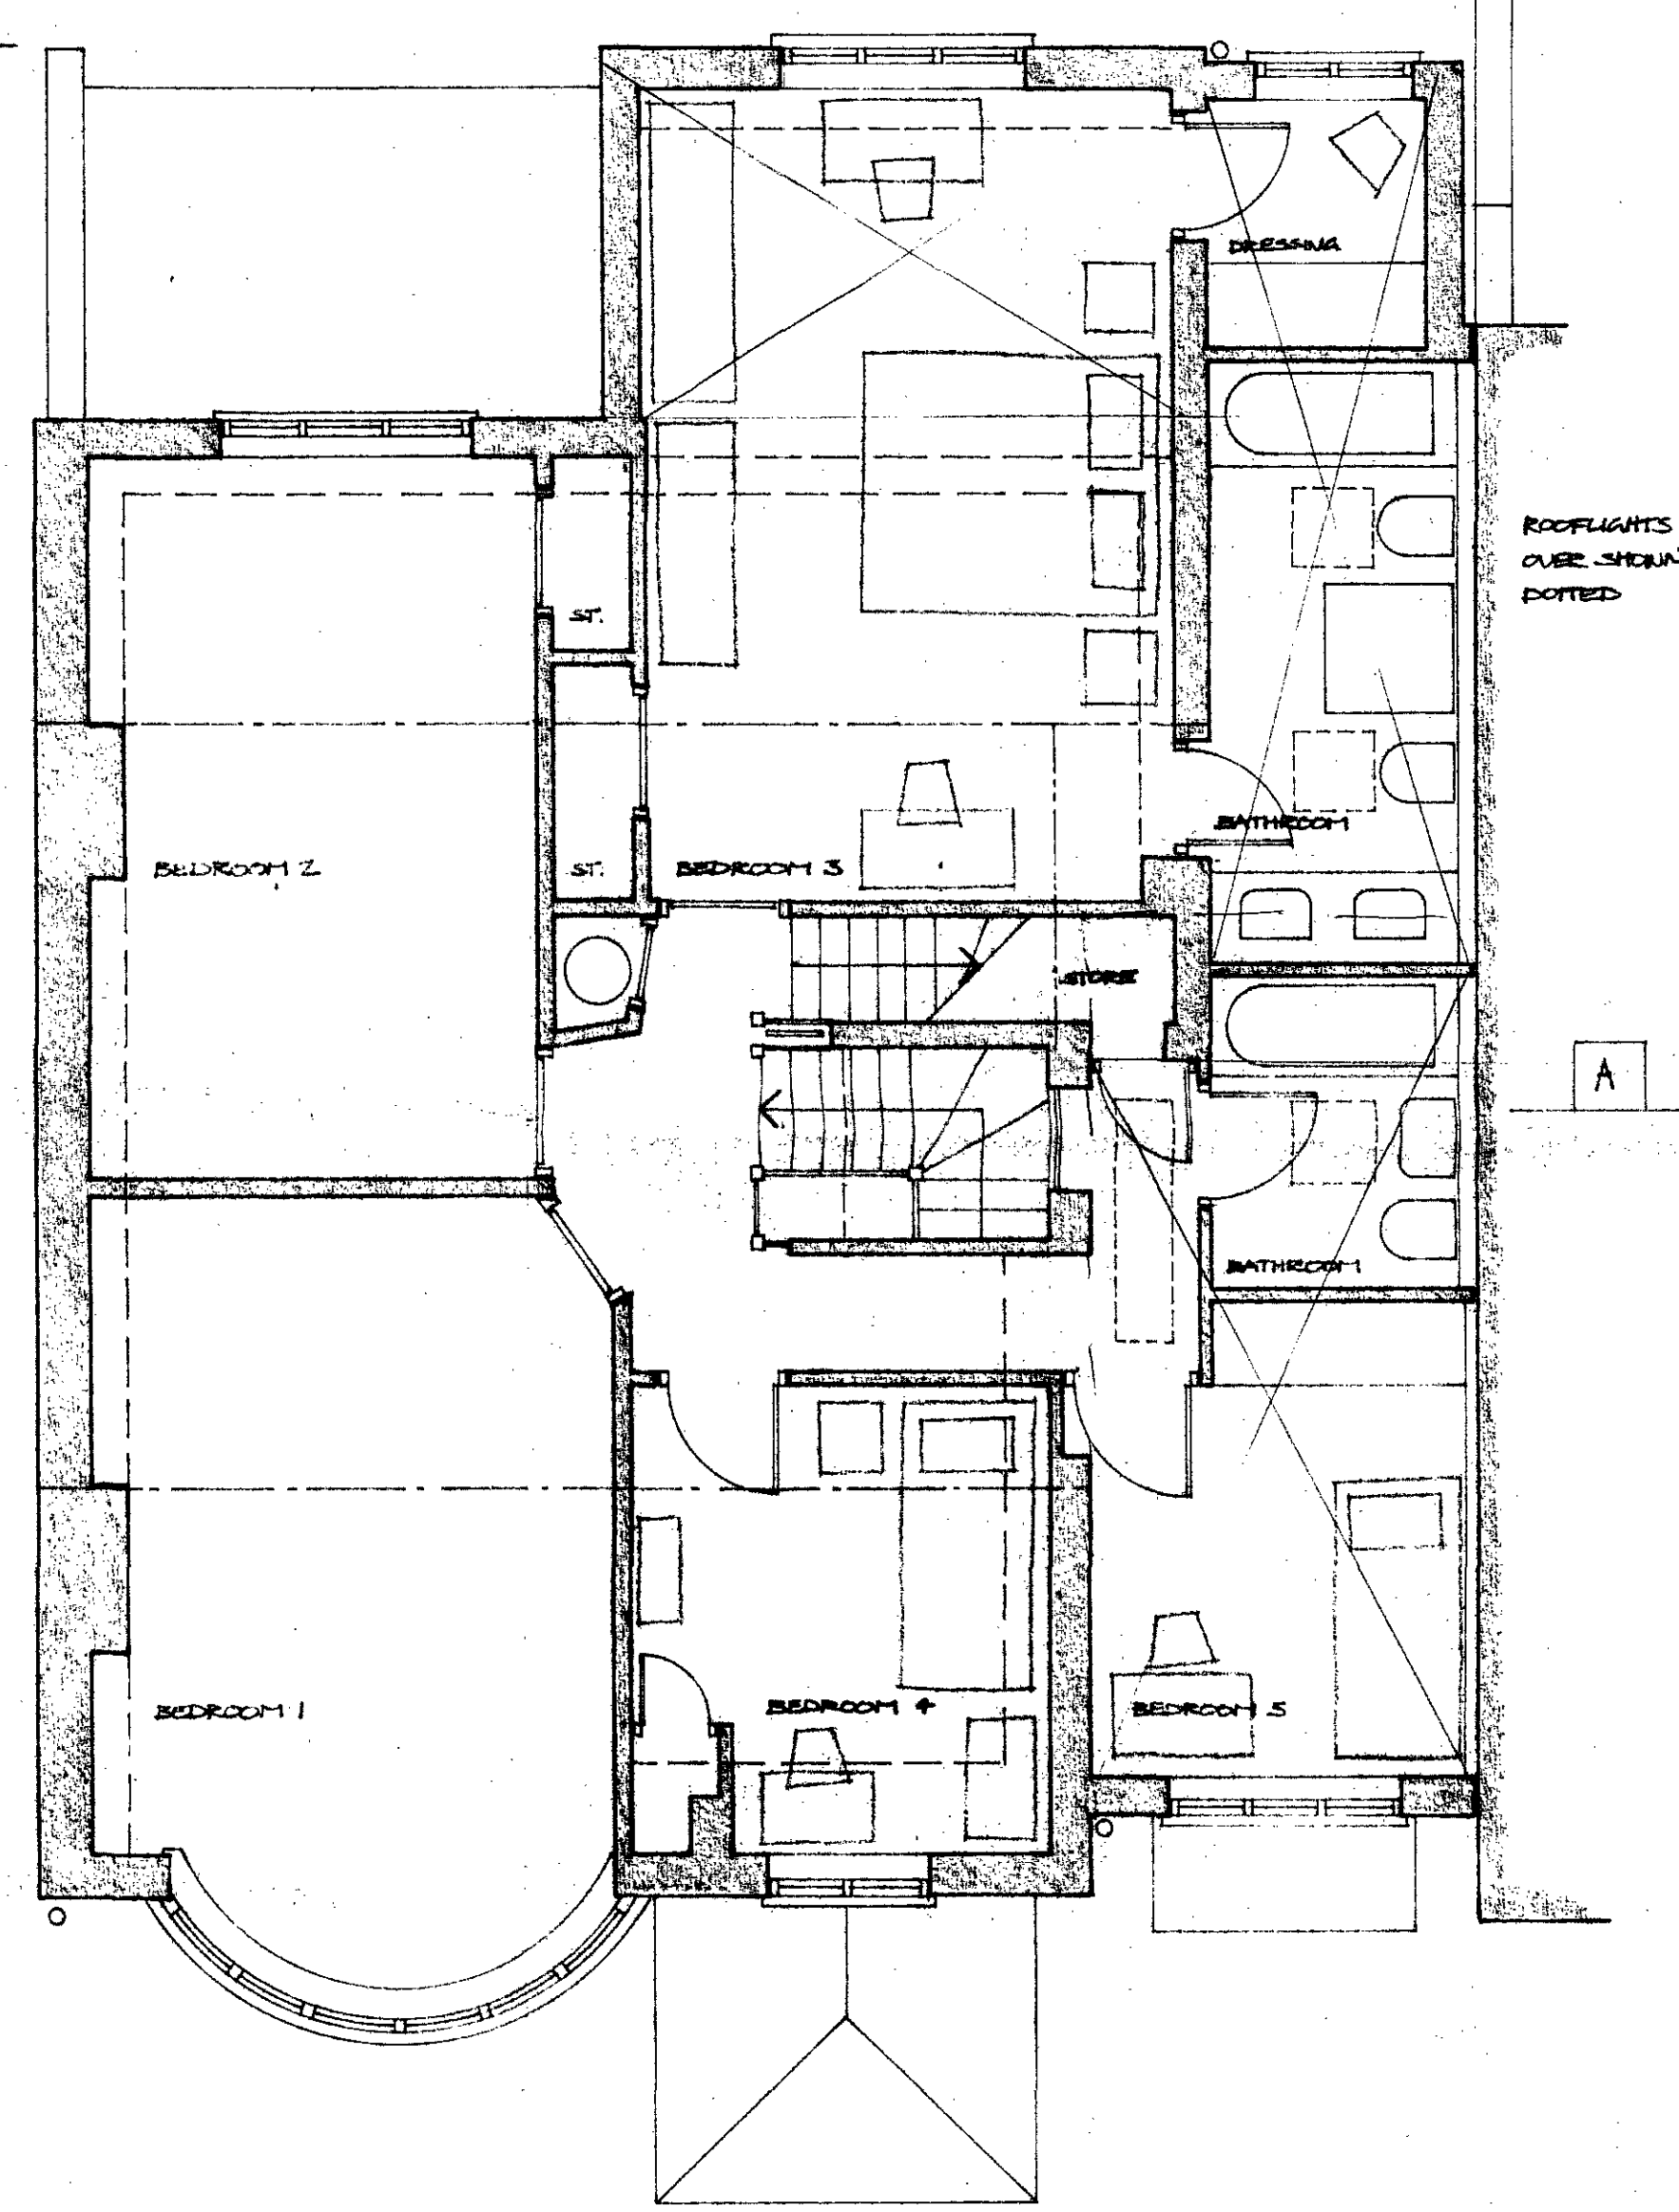

FIRST FLOOR

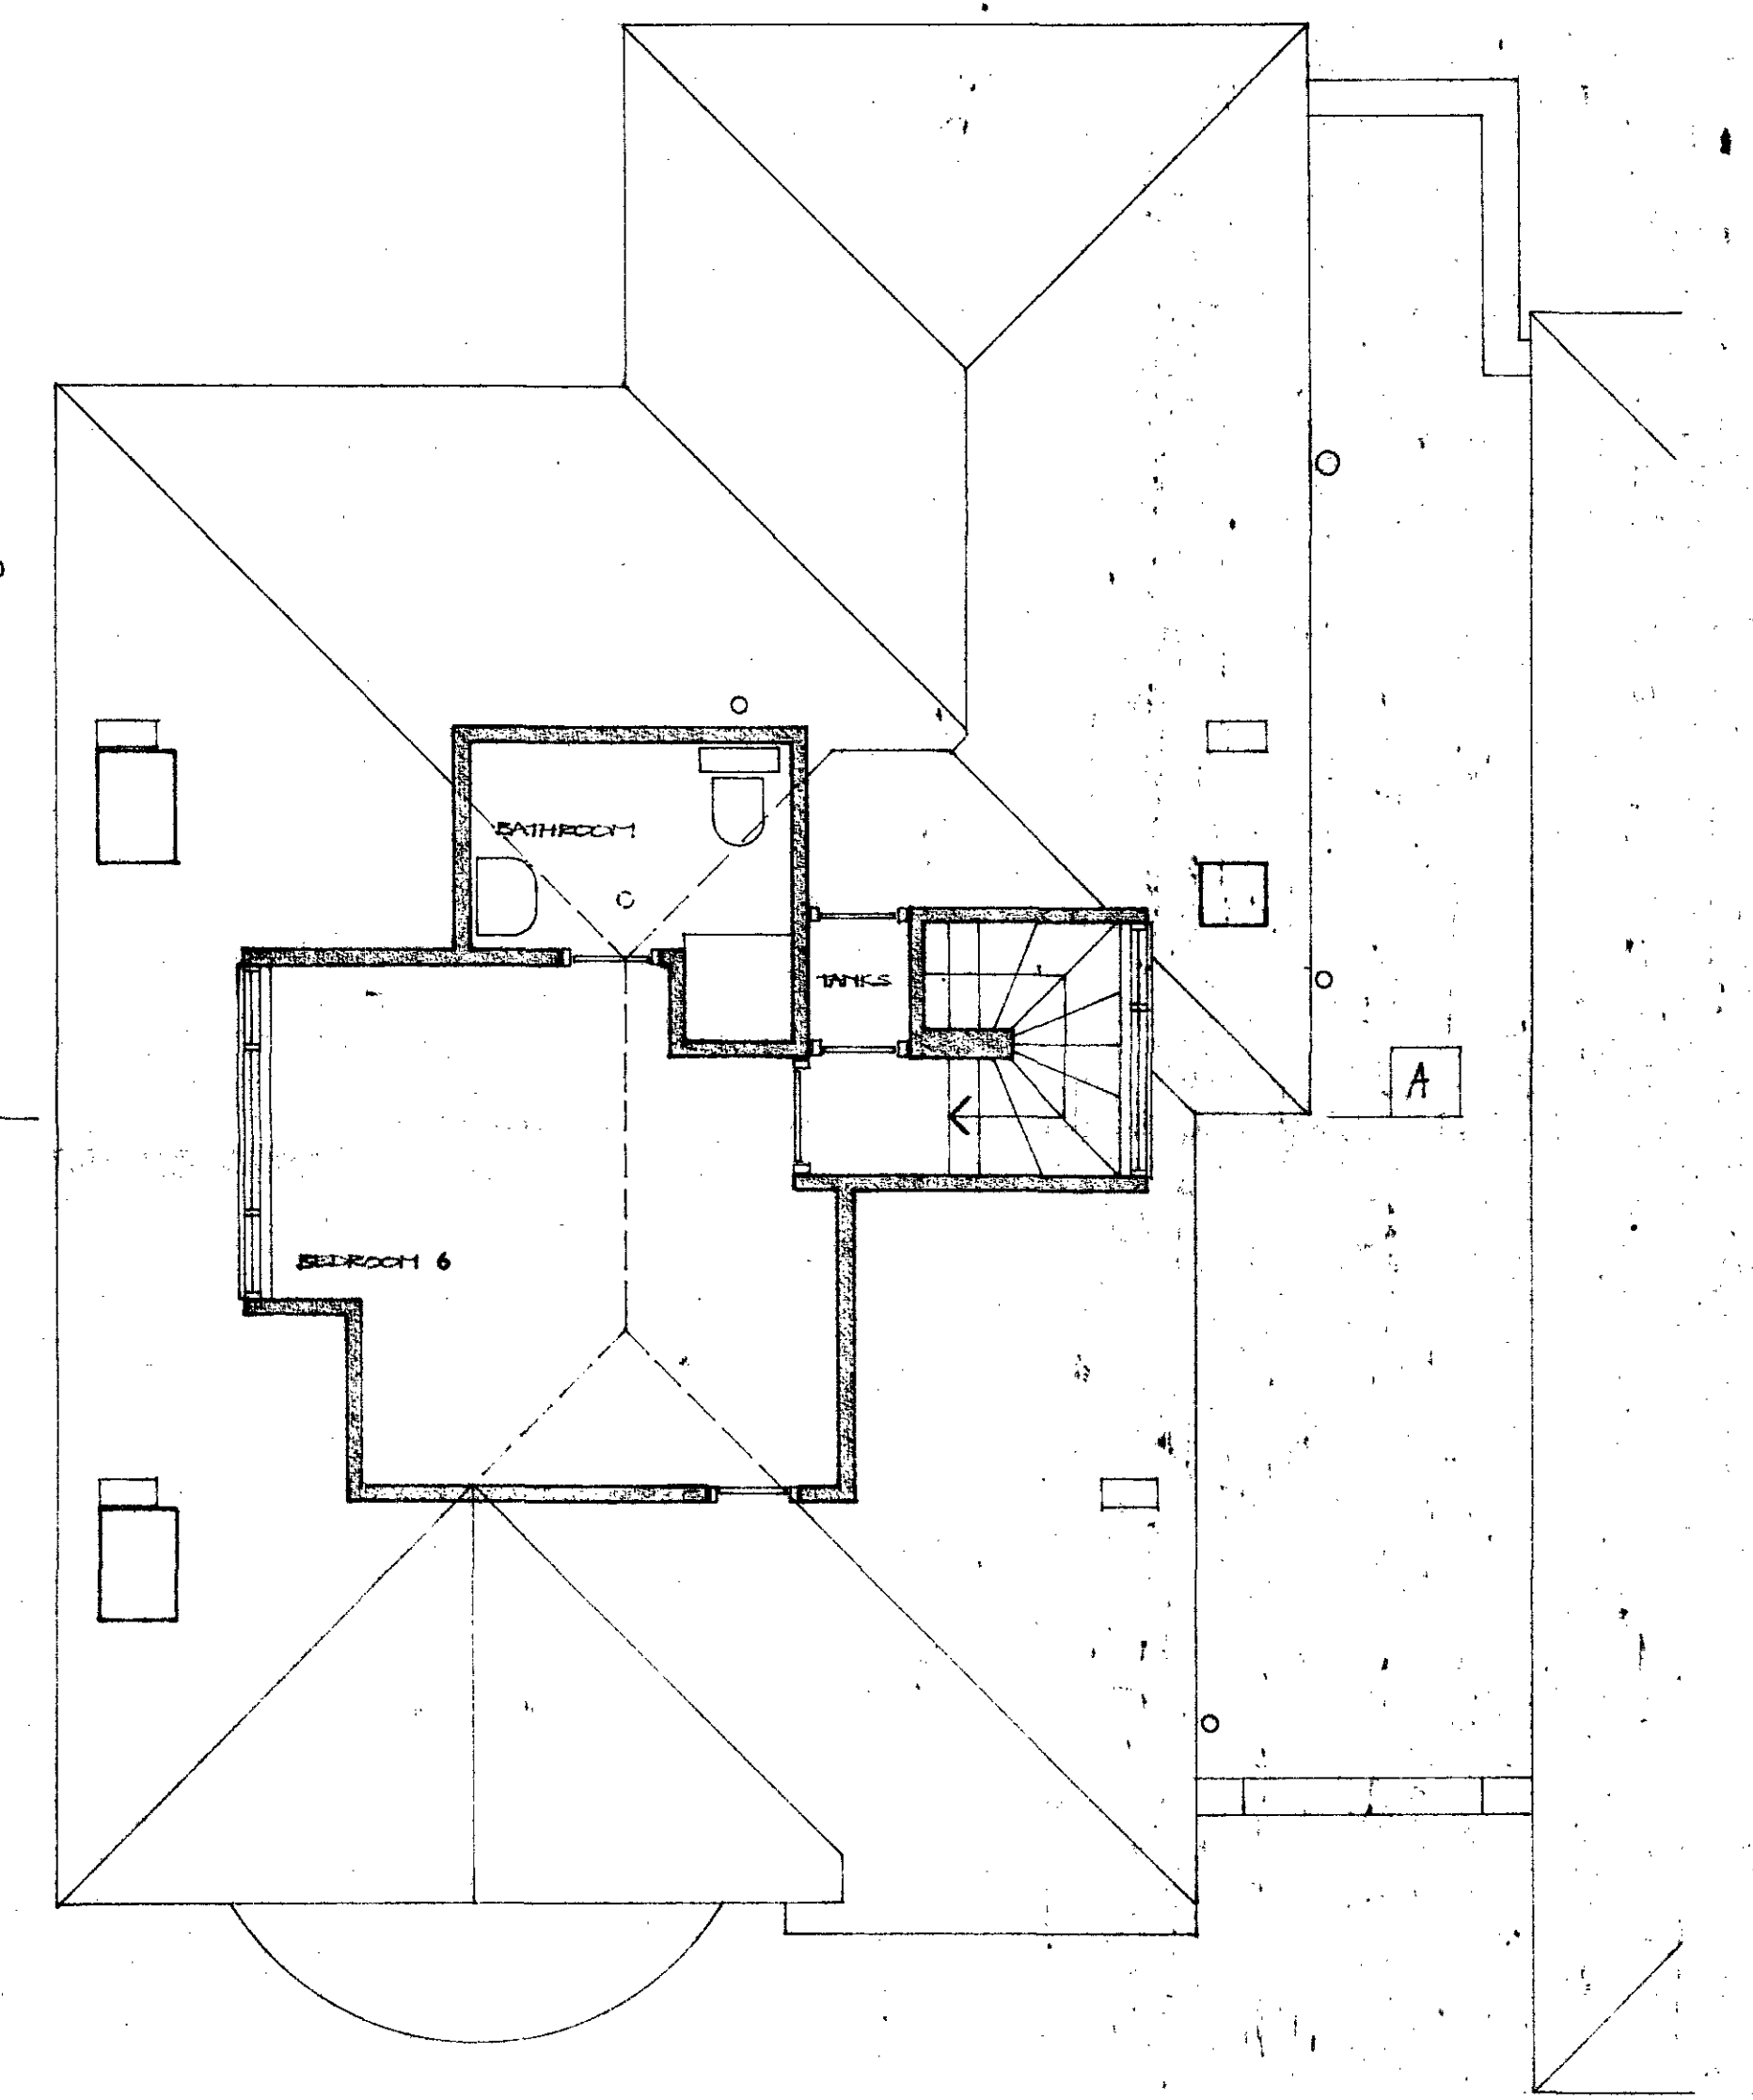

SECOND FLOOR

MARTYN PATTIE
 Architects and Designers

TP 87 01161

4, Orchard End, Uxbridge, Essex. CB50DA.
 0377 364979

15 HILLWAY LONDON N6
 PROPOSED PLANS

Scale: 1:50
 Date: JUNE 1987

118/4



SIDE ELEVATION OF PORCH
SIMILAR TO FRONT ELEVATION
SHOWN ABOVE

FRONT ELEVATION

MATERIALS - GENERALLY

WALLS • RENDERED TO MATCH EXISTING WITH RED BRICK ON EDGES AND TILE COPING TO MATCH EXISTING
AND RED BRICK PLINTH ON FRONT ELEVATION TO MATCH EXISTING
WINDOW & DOOR FRAMES • PAINTED SOFTWOOD STYLE TO MATCH EXISTING WITH PROJECTING TILE COURSE
OVER HEAD AND PROJECTING TILE AND BRICK COURSE UNDER CALL ALL TO
MATCH EXISTING
ROOF • ASPHALT (FLAT AREAS) RED FLAIN CLAY TILES TO MATCH EXISTING (PITCHED AREAS)
RAINWATER GOODS • PAINTED UPVC.

MATERIALS - CONSERVATORY


AS ABOVE EXCEPT ROOF • PATENT GLAZING

MATERIALS - PORCH

WALLS • PAINTED SOFTWOOD STYLE TO MATCH EXISTING
ROOF • RED FLAIN CLAY TILES TO MATCH EXISTING




REAR ELEVATION

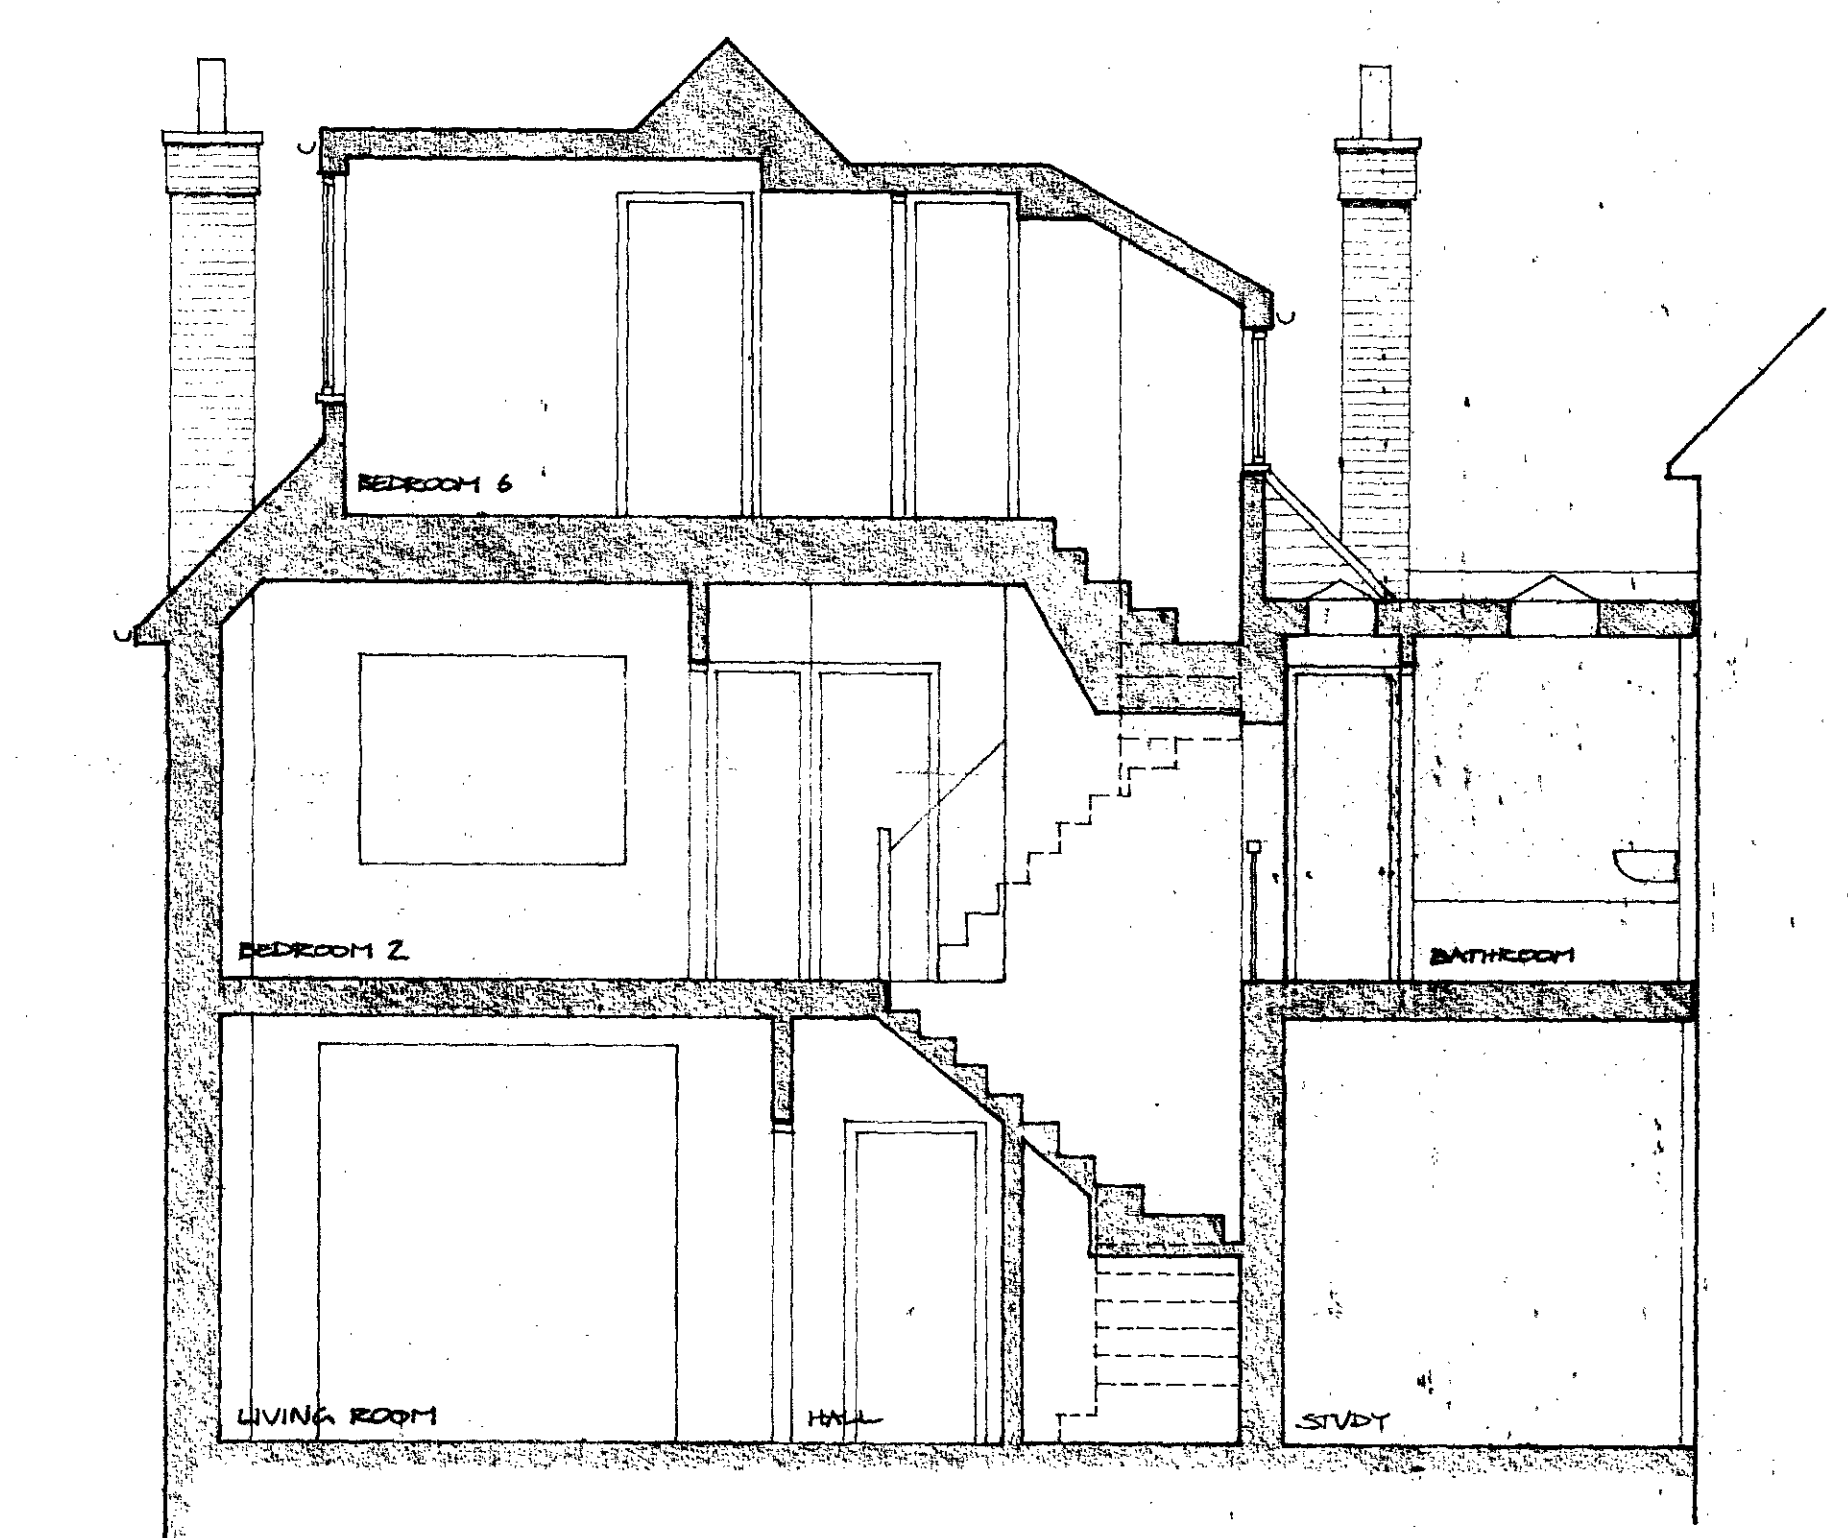

SECTION A-A

TP 8701161

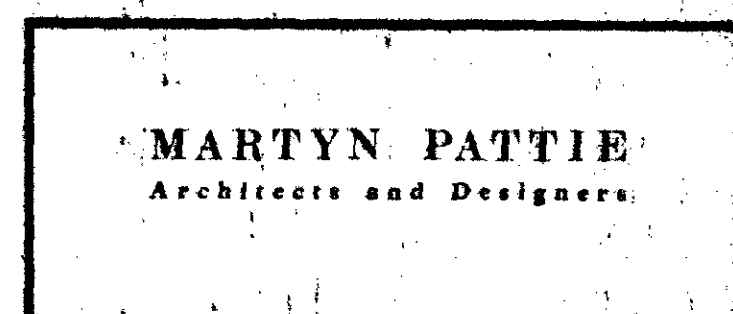

4, Orchard End, Ongar, Essex CM8 0DA
0277 364979

15 HILLWAY LONDON N16
PROPOSED ELEVATIONS

Scale • 1:50
Date • JUNE 1987

118/5