


Hood  
6-12-90.

11 LAURIER ROAD NWS. Scale 1:50

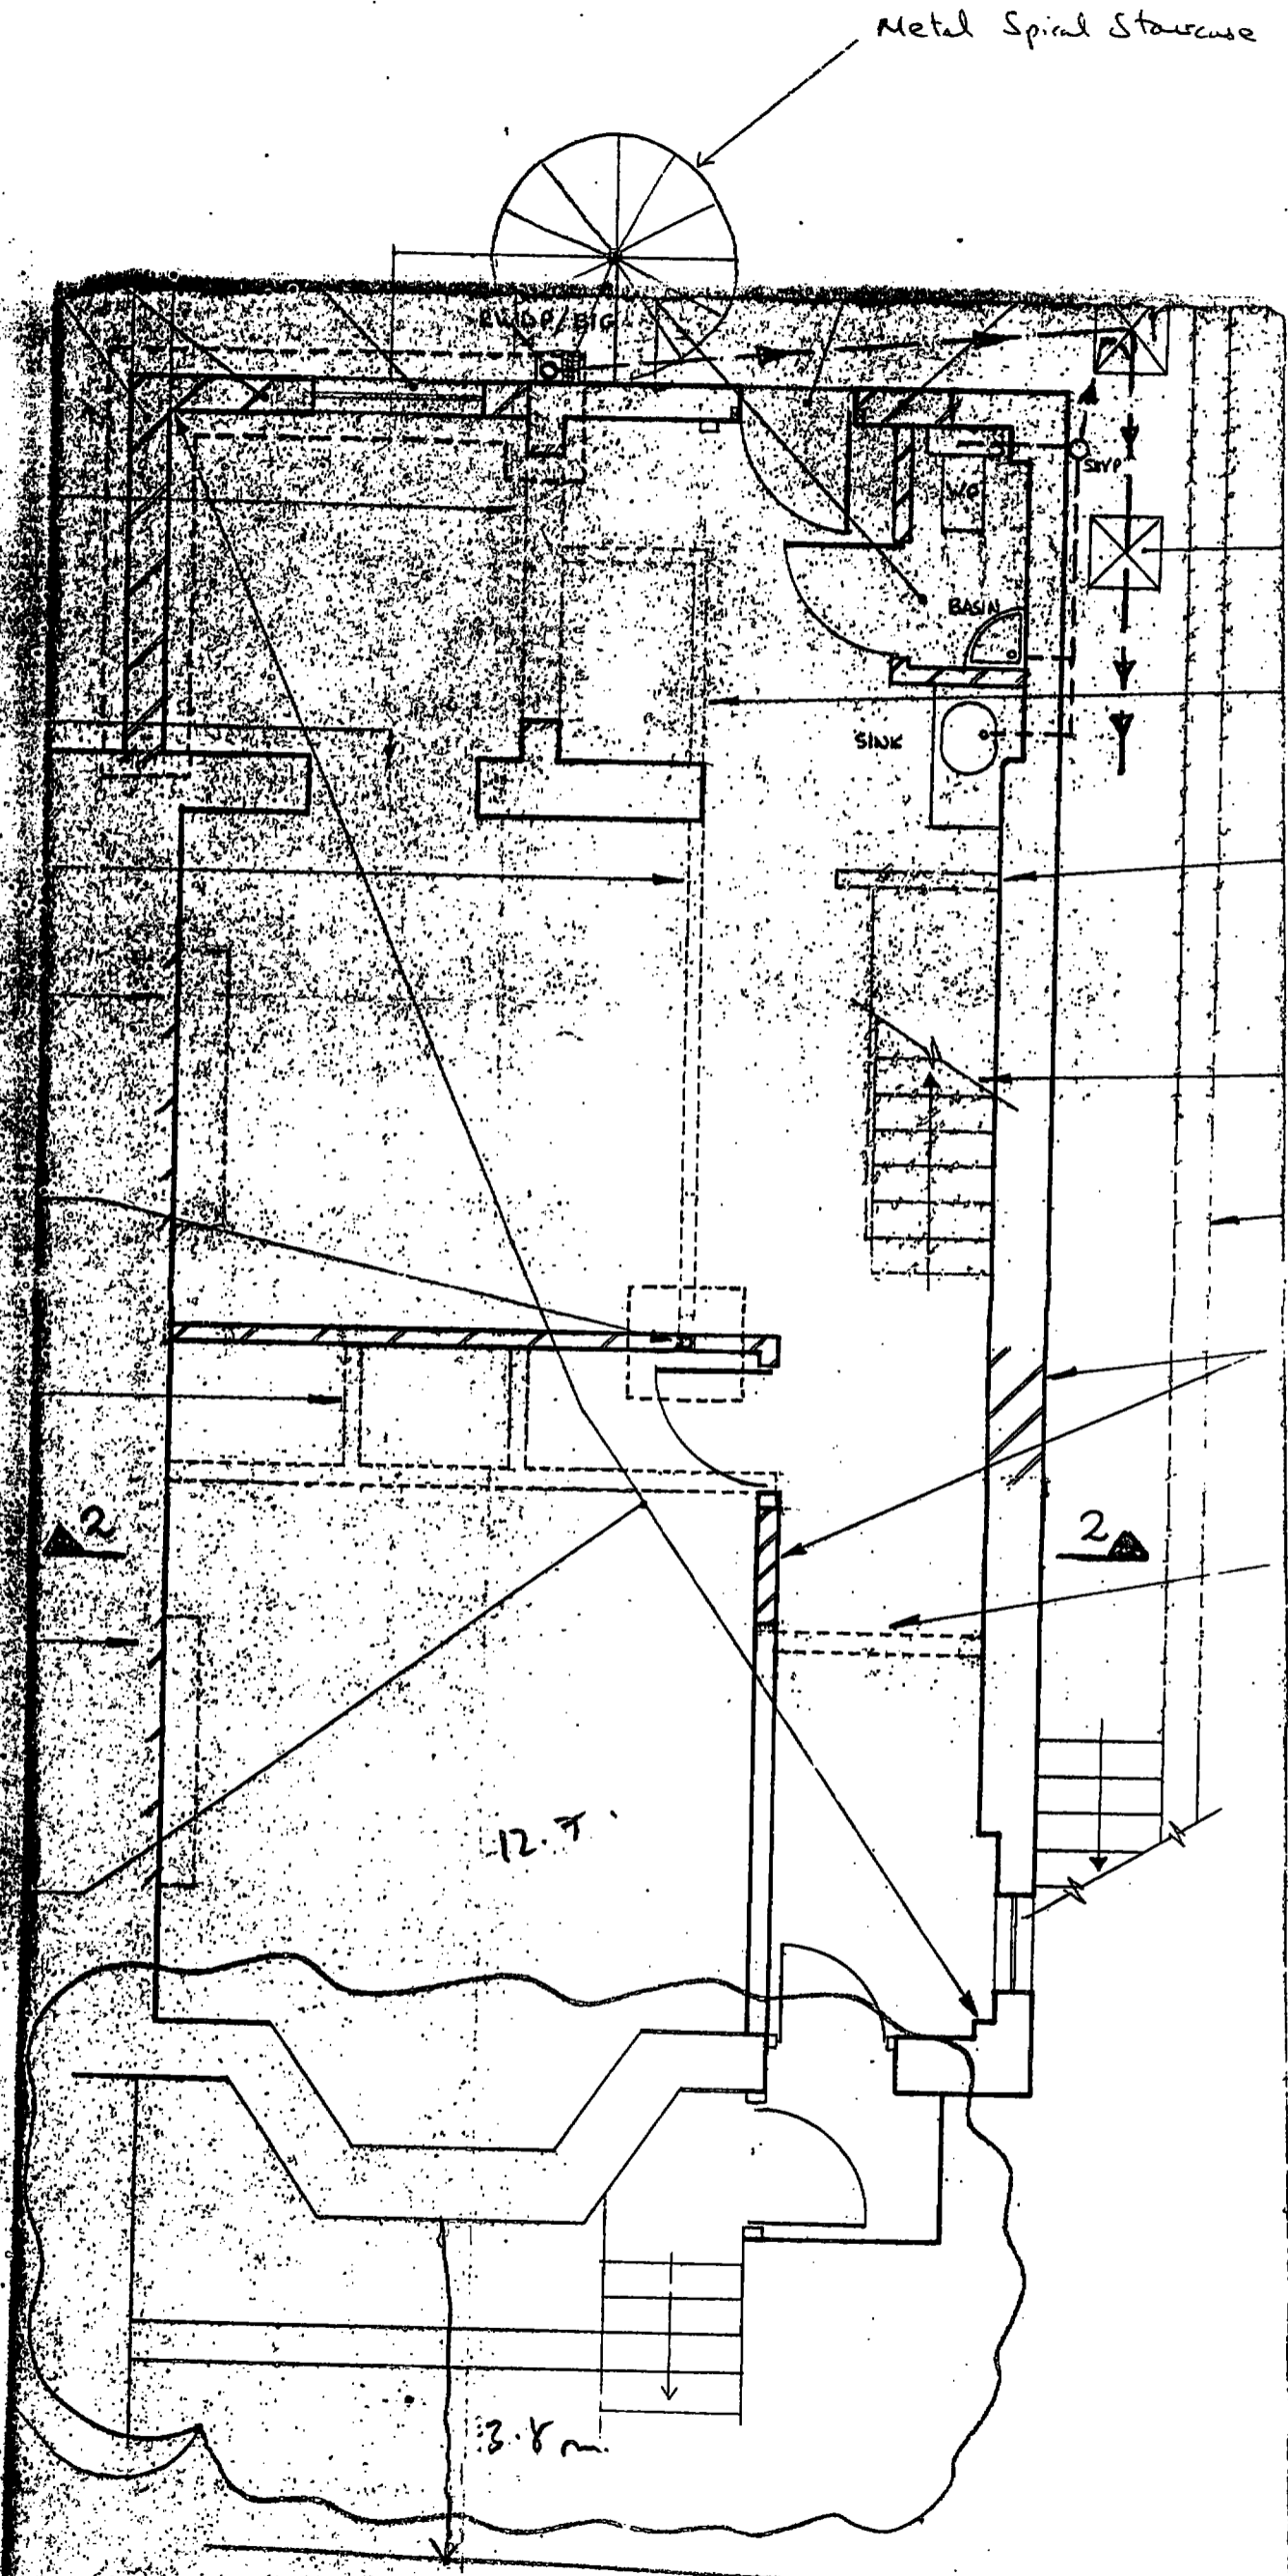


LOWER GROUND FLOOR PLAN

LONDON BOROUGH OF CAMDEN  
PLANNING AND TRANSPORT  
DEPARTMENT  
8 NOV 1990  
RECEIVED

11 LAURIER ROAD NWS Scale 1:50

Metal Spiral Staircase

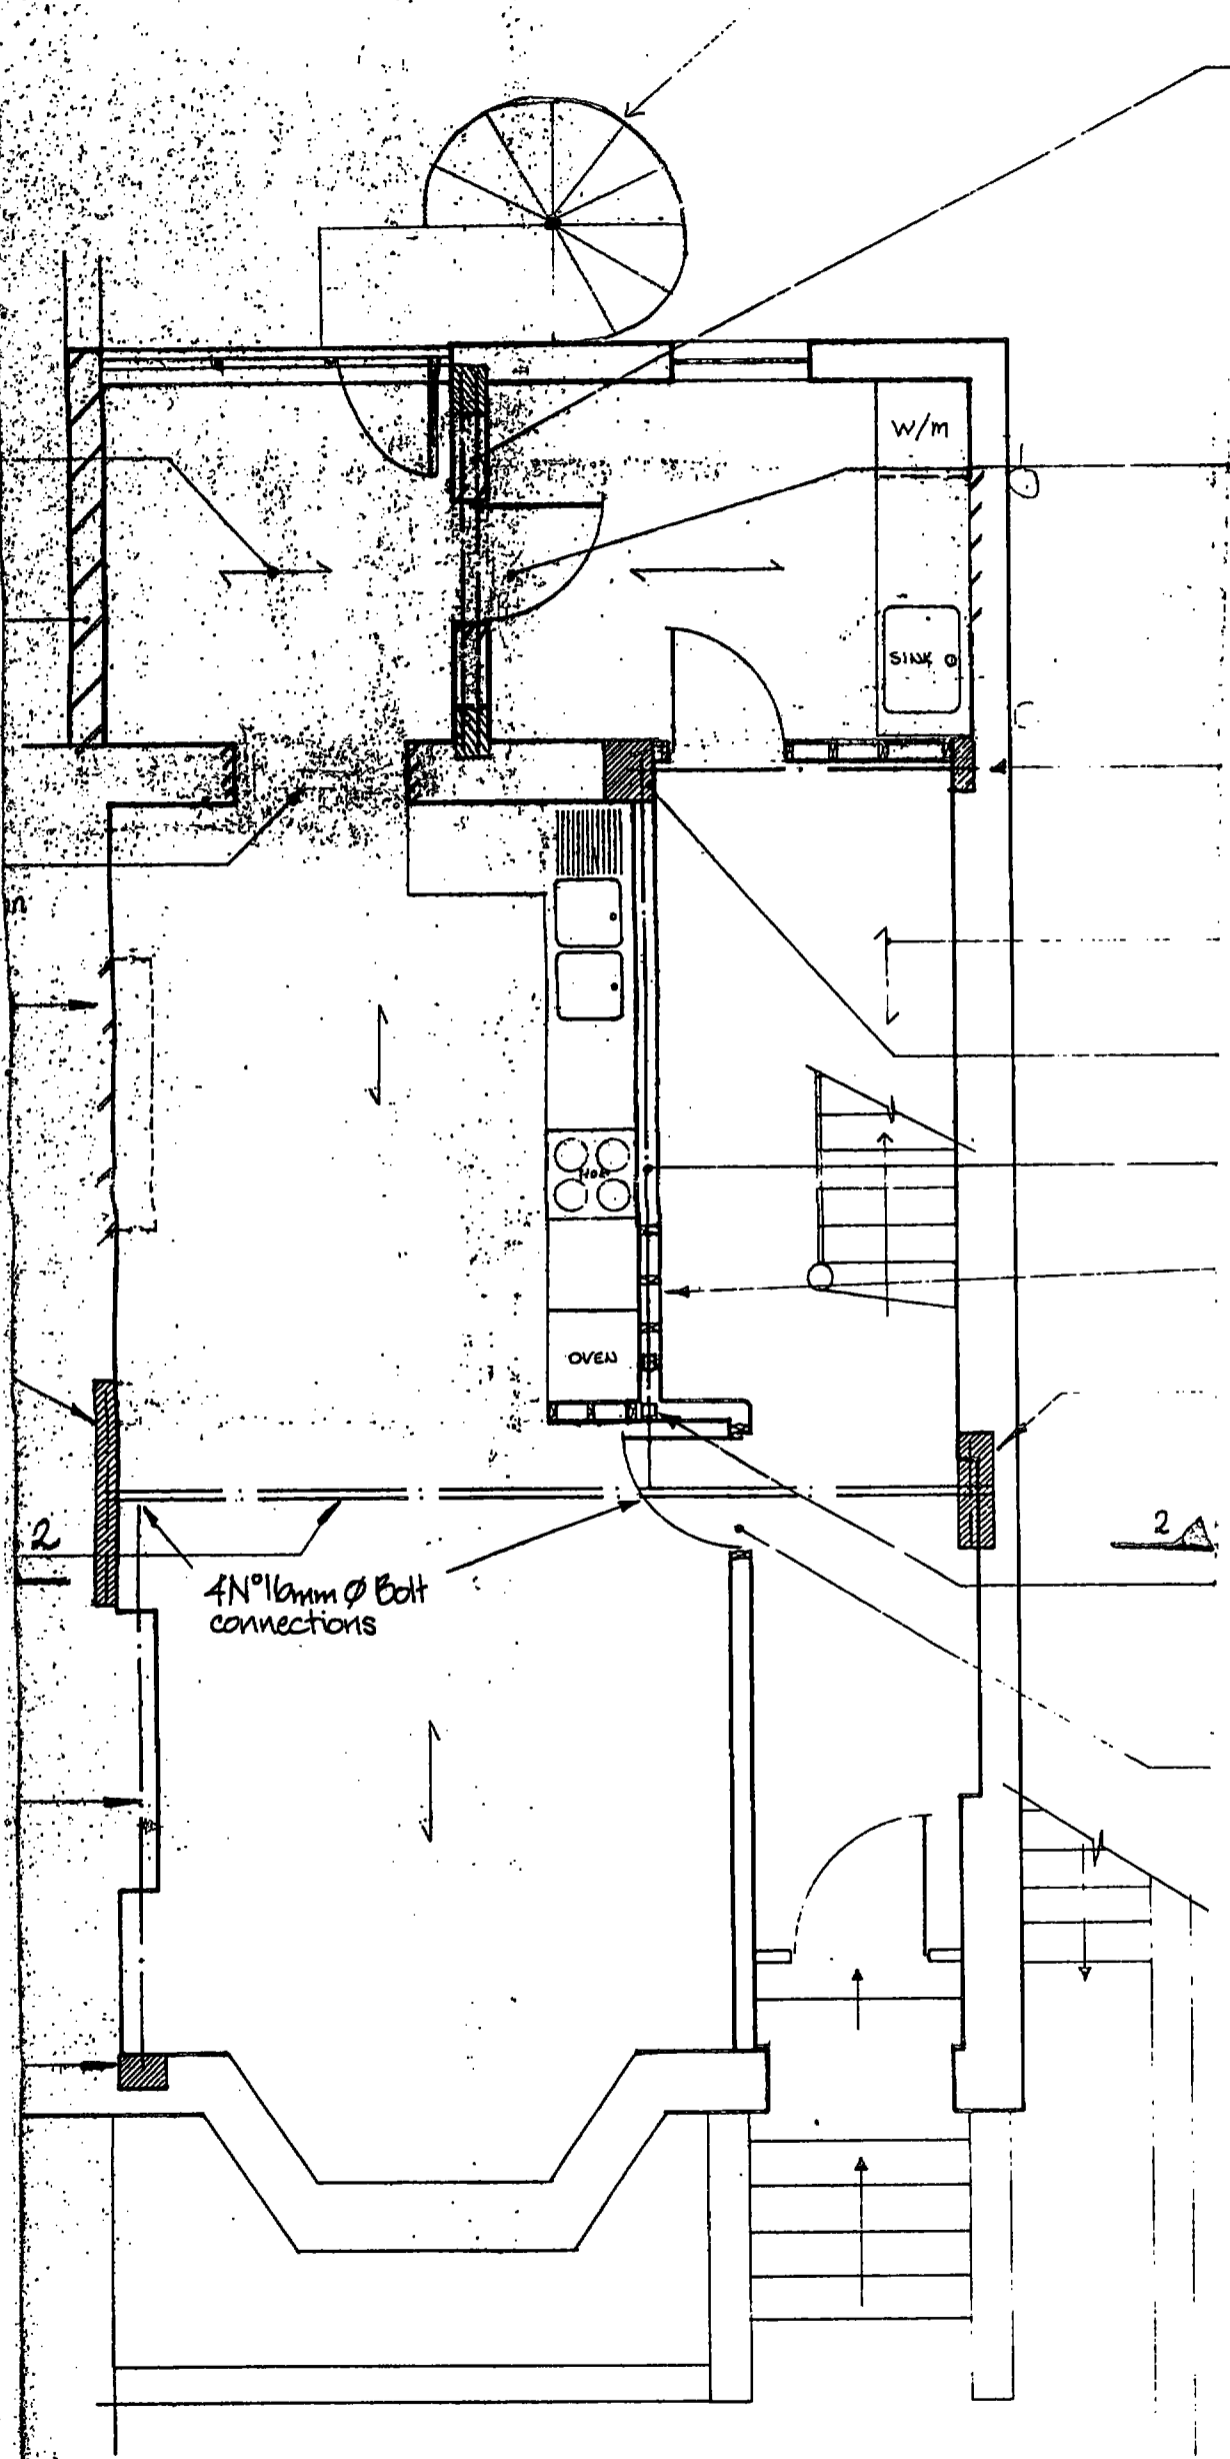

LONDON BOROUGH OF CANNON  
 PLANNING AND TRANSPORT  
 DEPARTMENT  
 8 NOV 1990  
 RECEIVED


Approved

0-12-90

UPPER GROUND FLOOR PLAN

REAR ELEVATION 11 LAURIER ROAD N.W. SCALE 1/50

LONDON BOROUGH OF CAMDEN  
PLANNING AND TRANSPORT  
DEPARTMENT  
8 NOV 1990  
RECEIVED

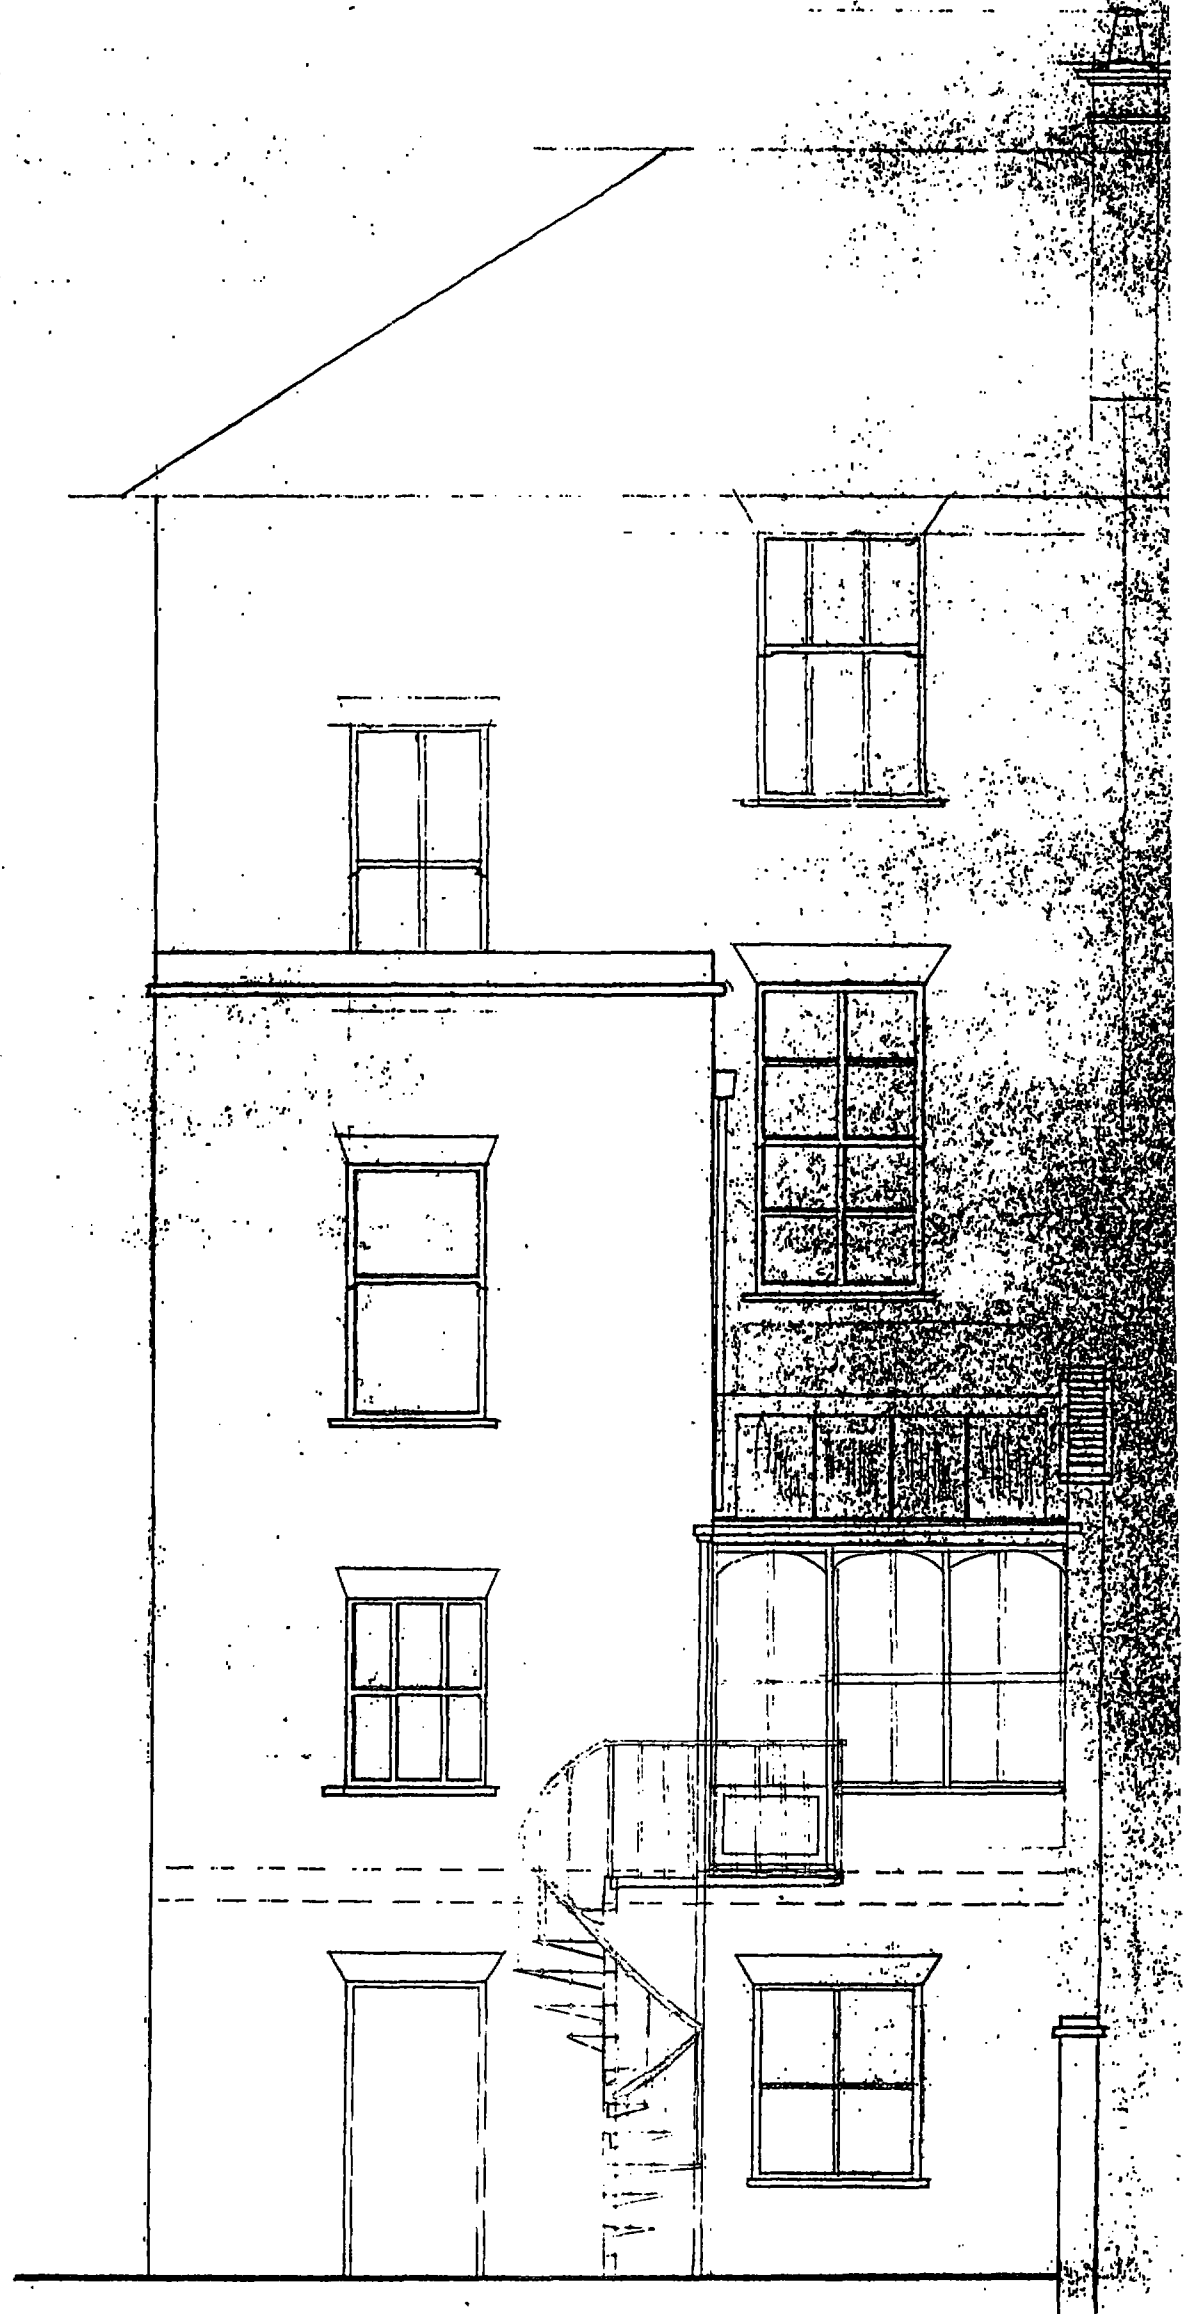

Approved  
6-12-90