


9502019/950222

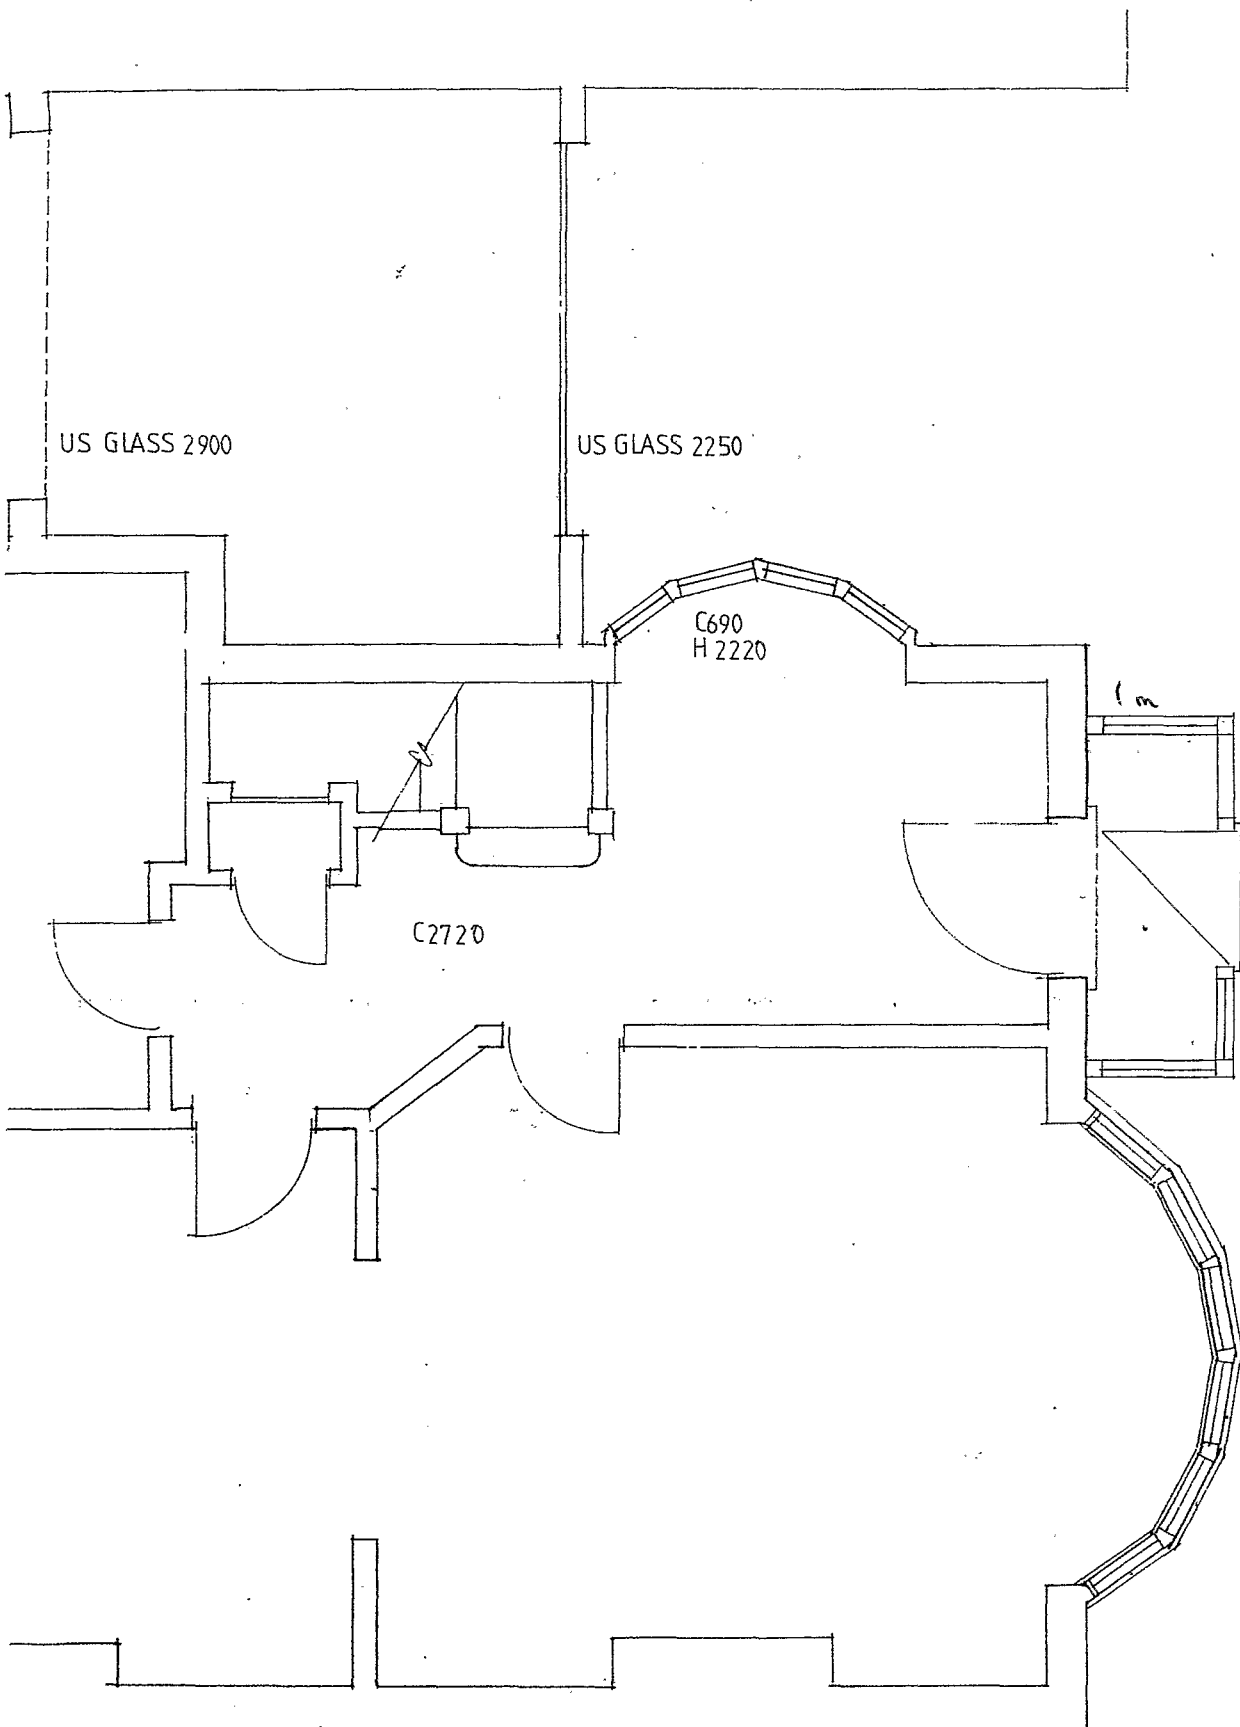

Ian Haye Partnership
1 Perren Street, London NW5 3ED 071-485 1067

project
25 HILLWAY

drawing
**GROUND FLOOR
PROPOSED**

scale 1-50	date 11.95	drw by
drawing number 2079 P1		revision




Ian Hays Partnership
1 Perren Street, London NW5 3ED 071-485 1067

project 25 HILLWAY, N6.

drawing FRONT ELEVATION PROPOSED		
scale 1:50	date 11.95	drw by
drawing number 2079 P2		revision

9502019/9560222

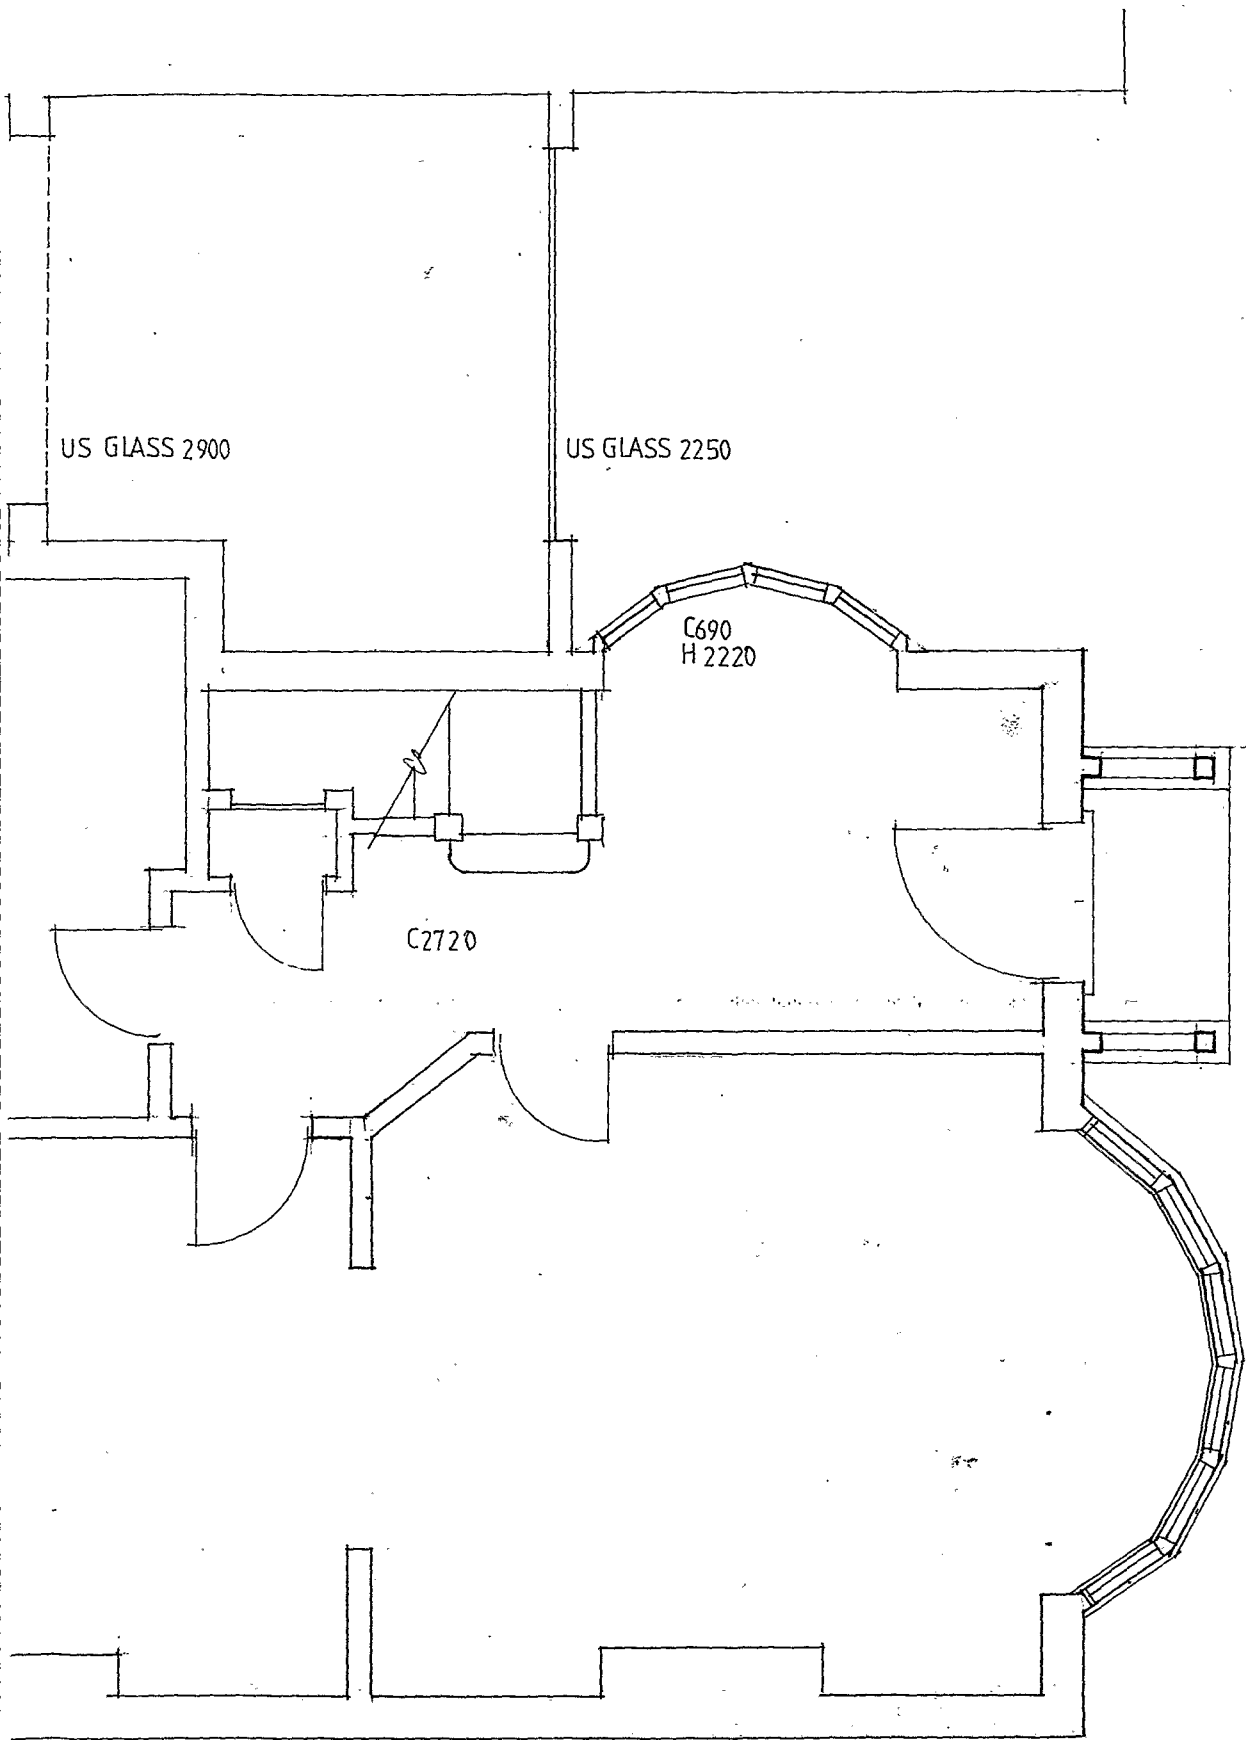

Ian Haye Partnership

1 Perren Street, London NW5 3ED 071-485 1067

project

25 HILLWAY

drawing
GROUND FLOOR
SURVEY

scale 1-50

date 11.95

drw by

drawing number

2079 S1

revision



Ian Hays Partnership
1 Perren Street, London NW5 3ED 071-485 1067
project 25 HILLWAY N6

drawing	FRONT ELEVATION	
	SURVEY	
scale 1:50	date 11,95	drw by
drawing number	2079 S2	revision