

11 & 13 BERTRAM STREET TYPE E

REVISIONS

- A RENE BEAM LINTOL ABOVE ROOMS 20, 21, 22, 1000
- B GAS INTAKE EARTHQUAKE DUCT ADDED GAS MISTERS & ELECTRIC MISTERS SHOWN 5.2.7.

13


11

13


11

13


11

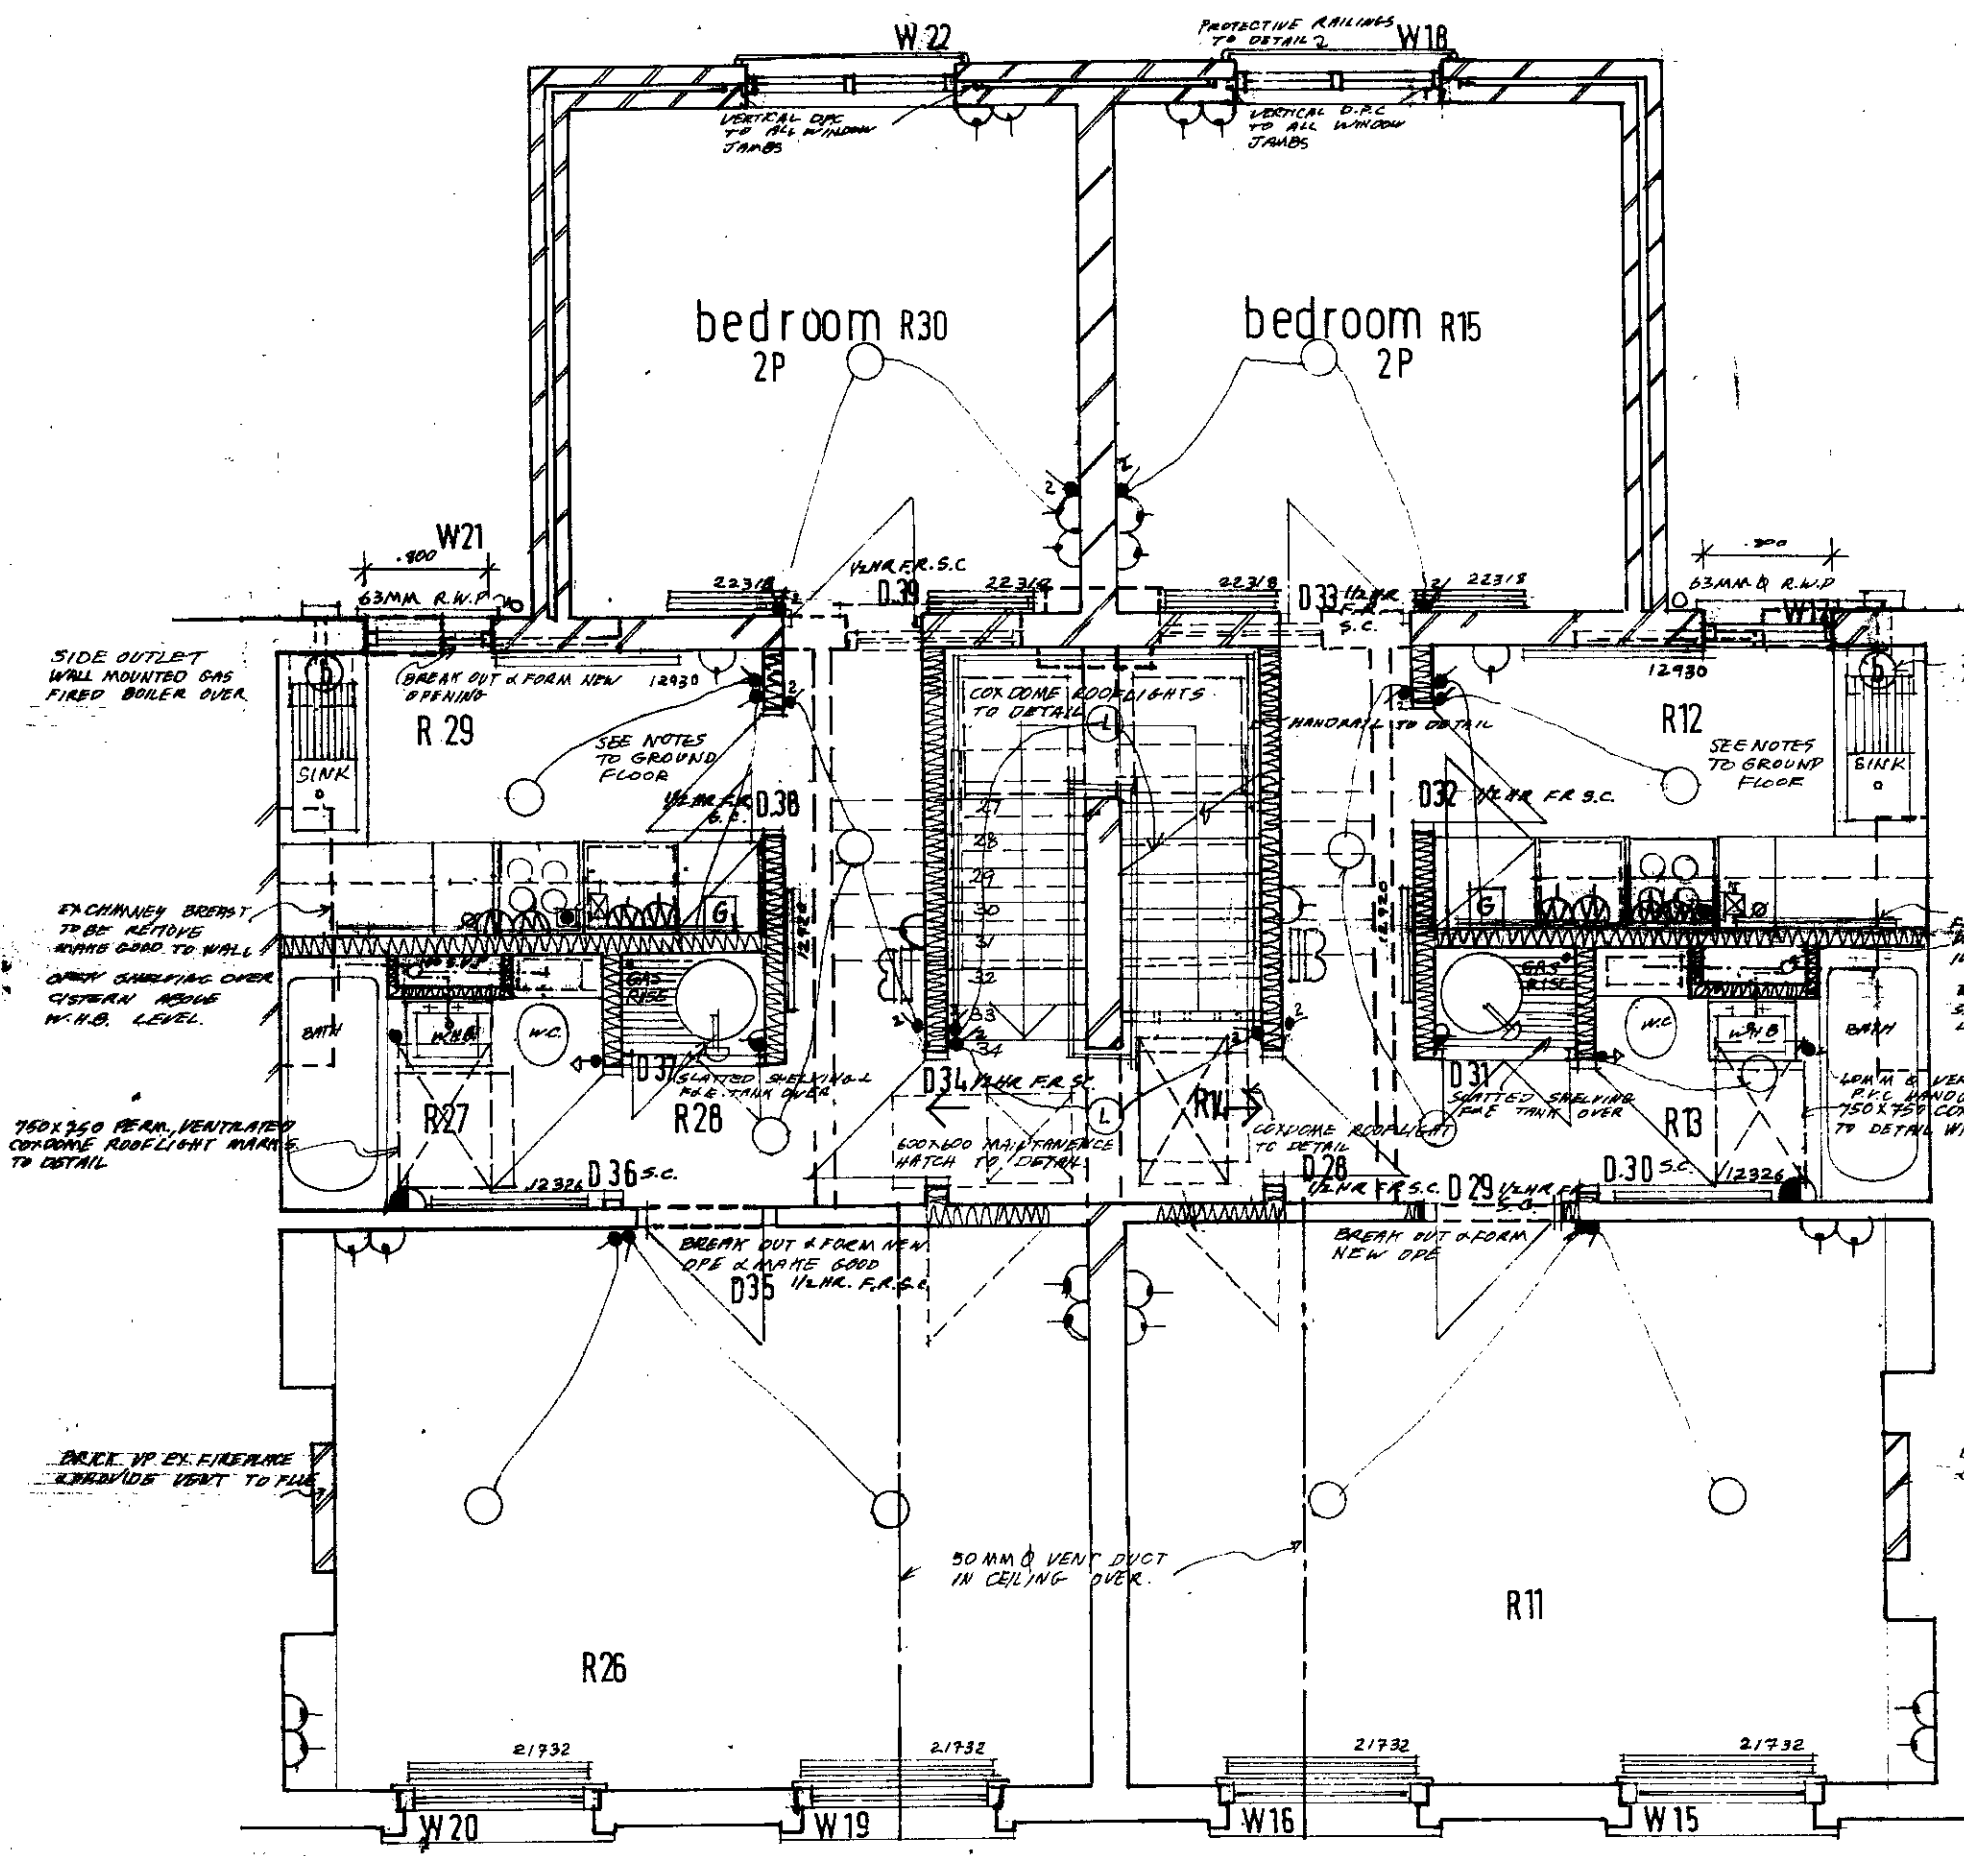

SECOND FLOOR

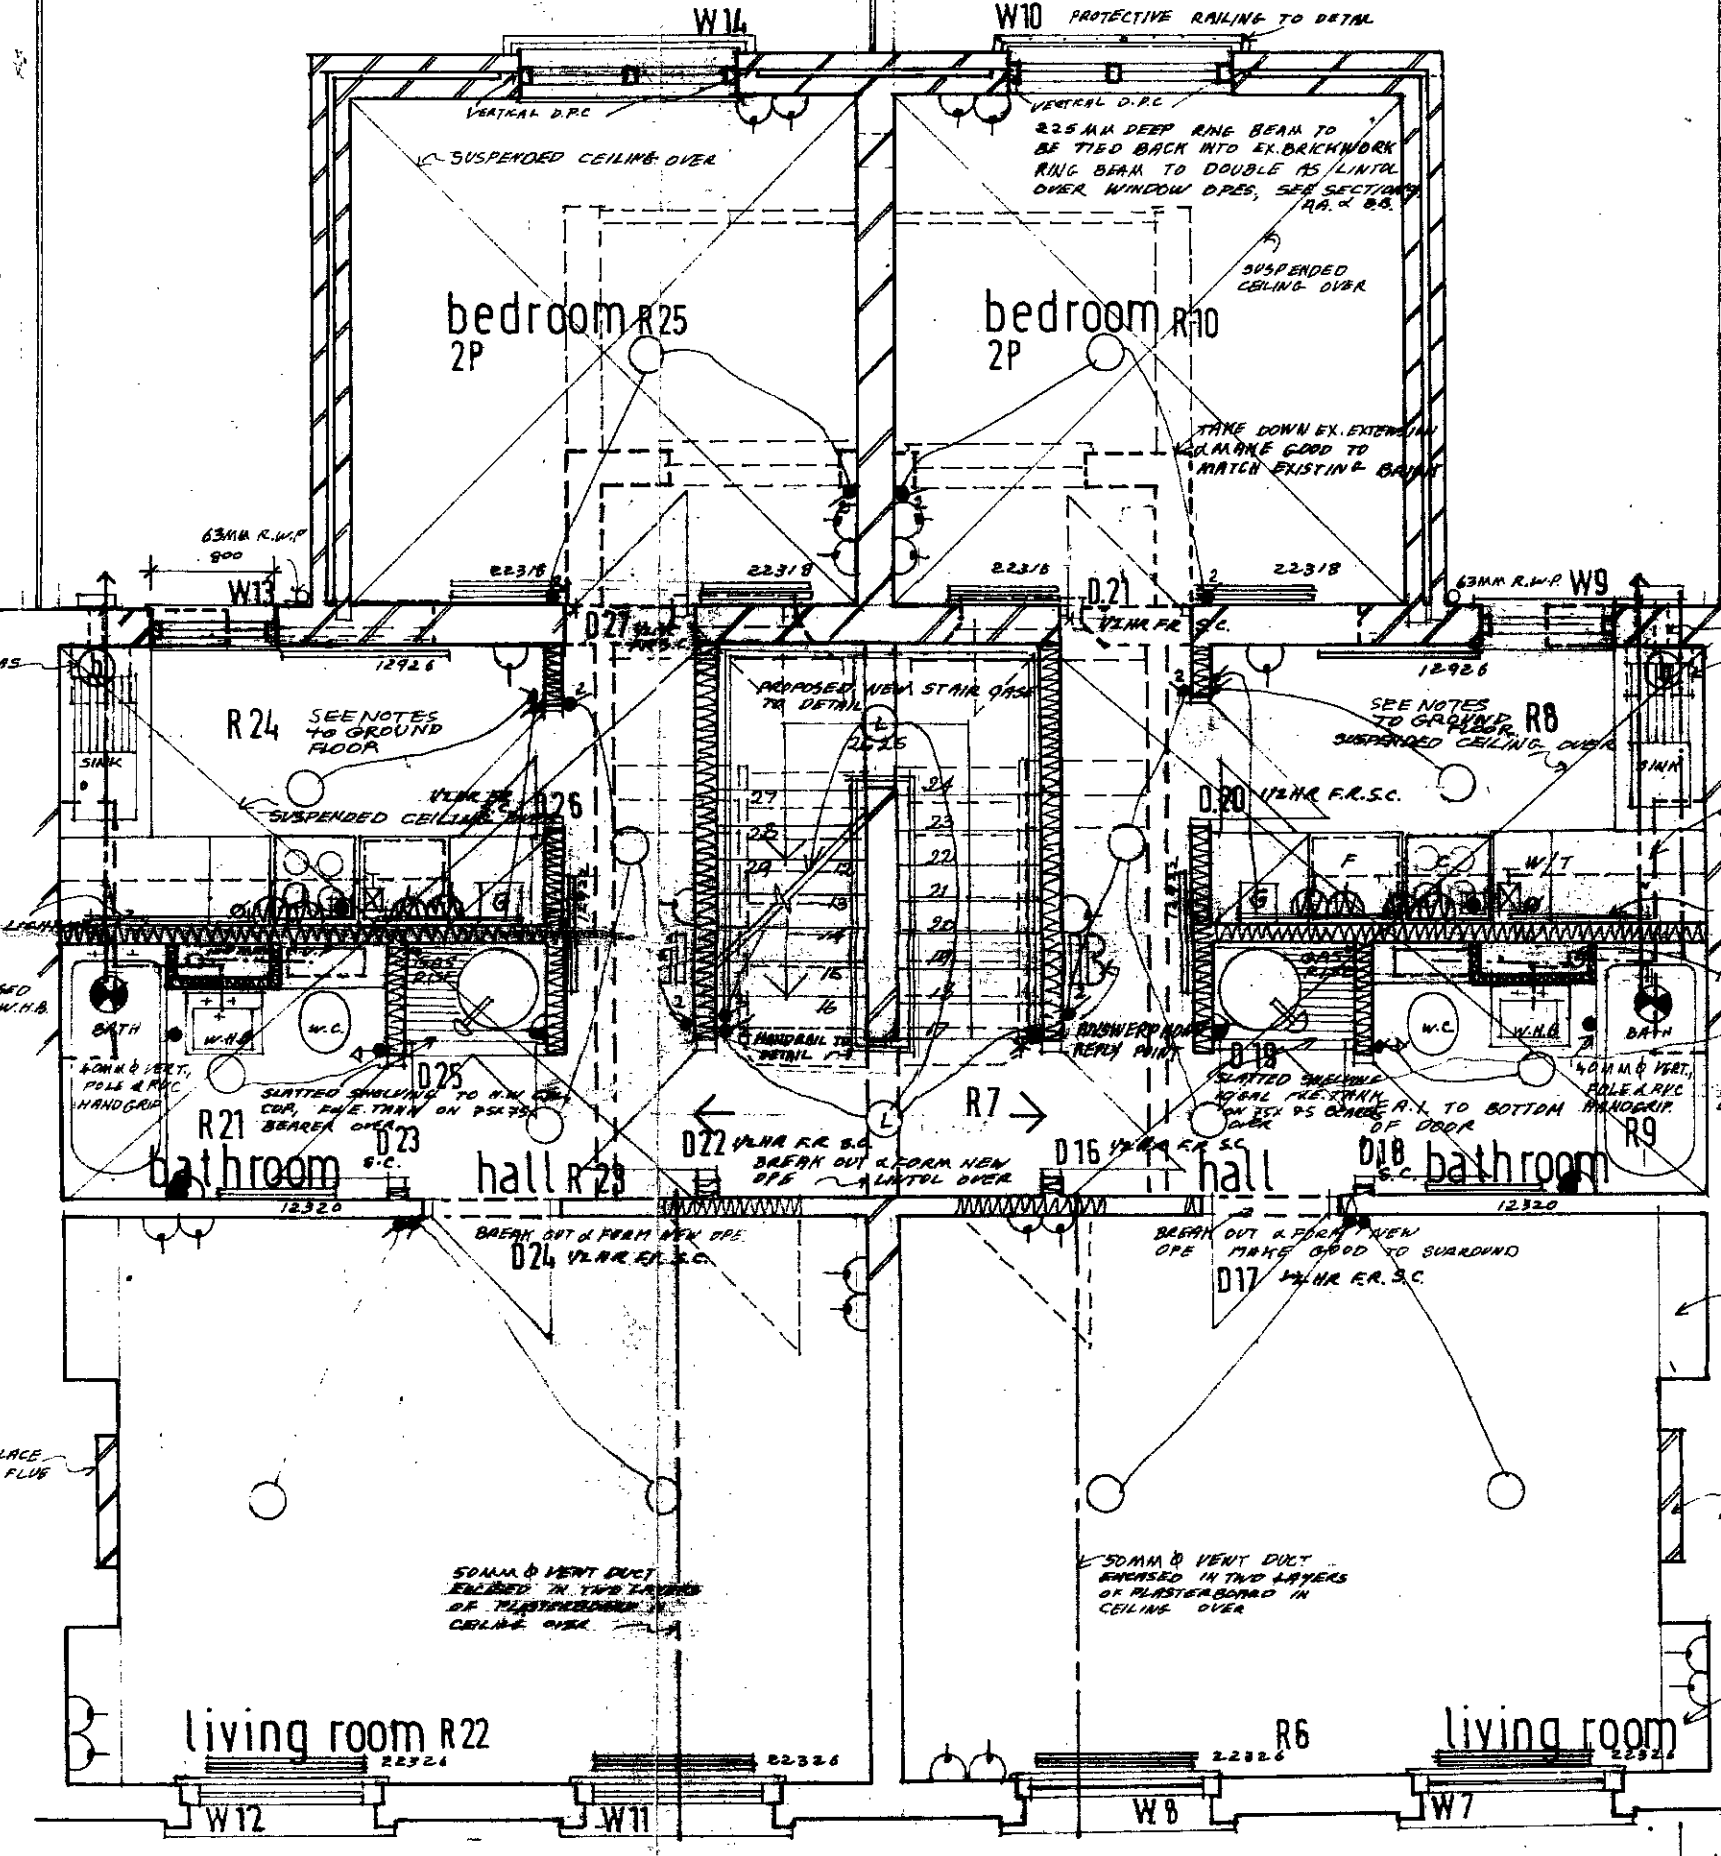

FIRST FLOOR

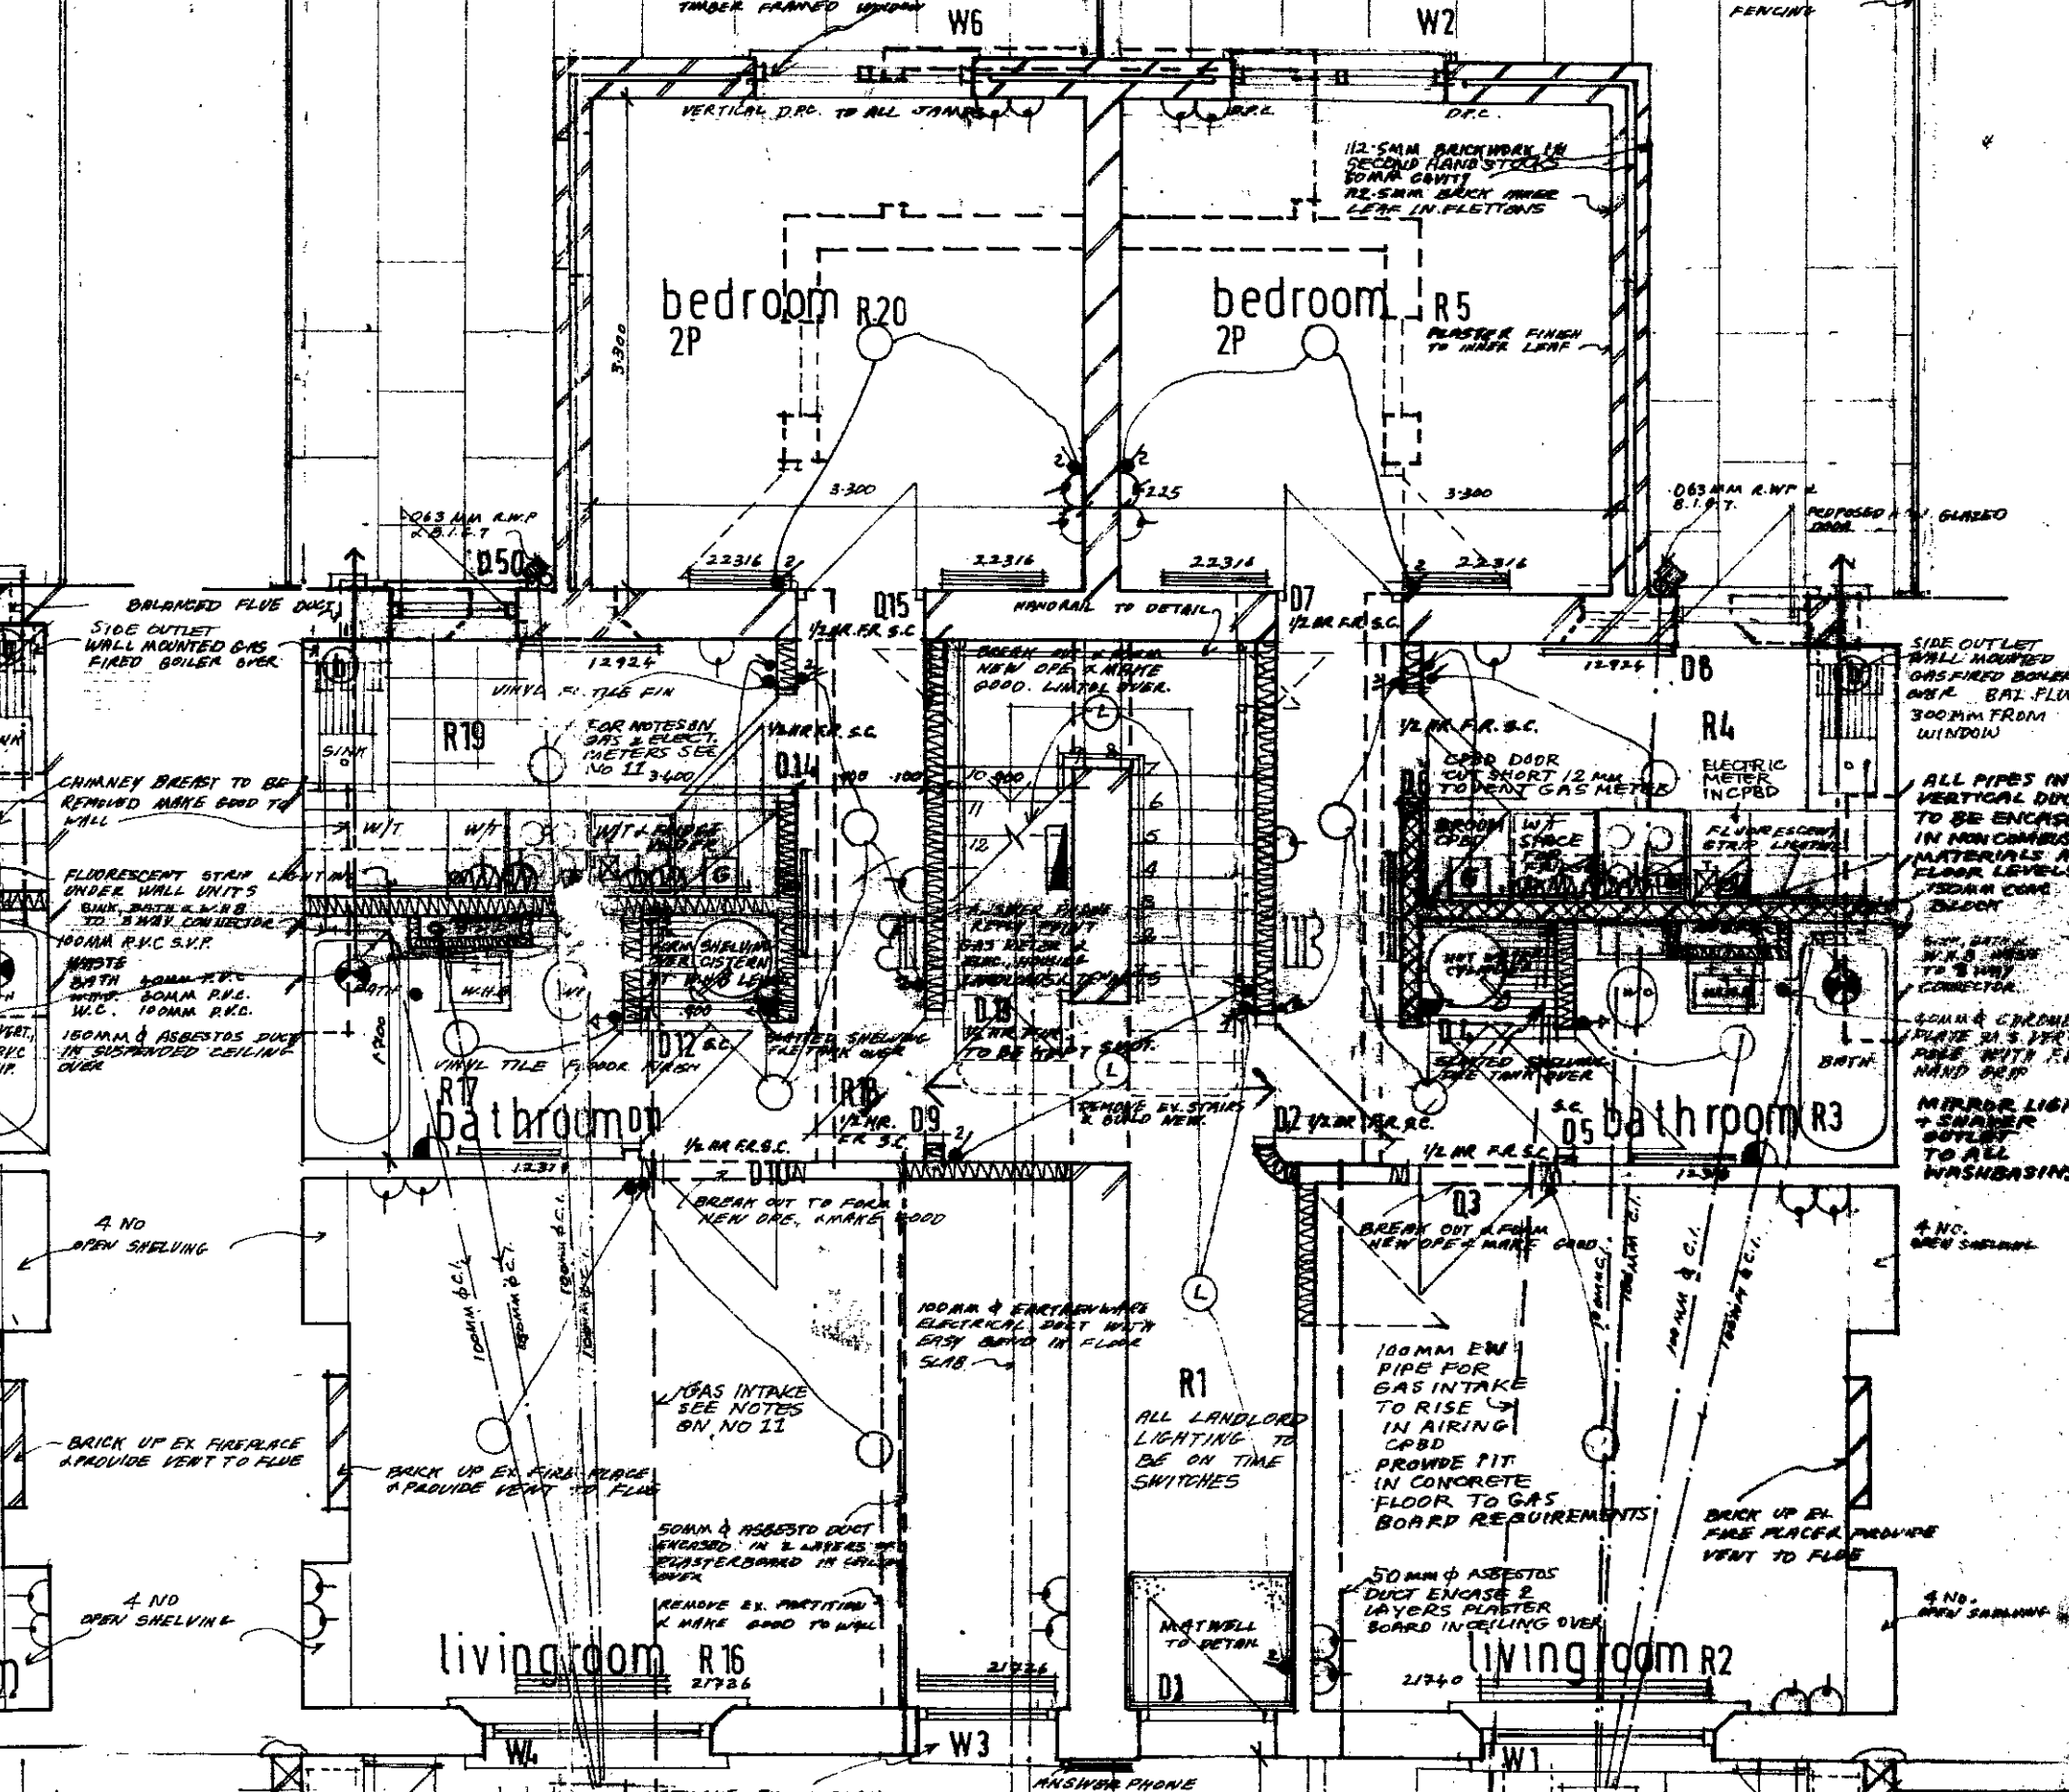

GROUND FLOOR

LONDON BOROUGH OF CAMDEN
PLANS APPROVED
- 6 MAY 1975
ON BEHALF OF THE COUNCIL

A

B

TP/C11/18/B/20366

CASE COPY


Pollard Rothermel Cooke and Edwards

ARCHITECTS-DESIGNERS
PRC

11 JERUSALEM PASSAGE
ST. JOHN'S SQUARE
LONDON EC1V 4JP
TELEPHONE 01-253 4841
01-253 9723

PROPOSALS FLOOR PLANS
SCALE 1/50
DATE AUG 74
DRAWN BY
JOB No. 82
REVISION No. 195
REVISION B

HIGHGATE NEW TOWN 11 & 13 BERTRAM ST.

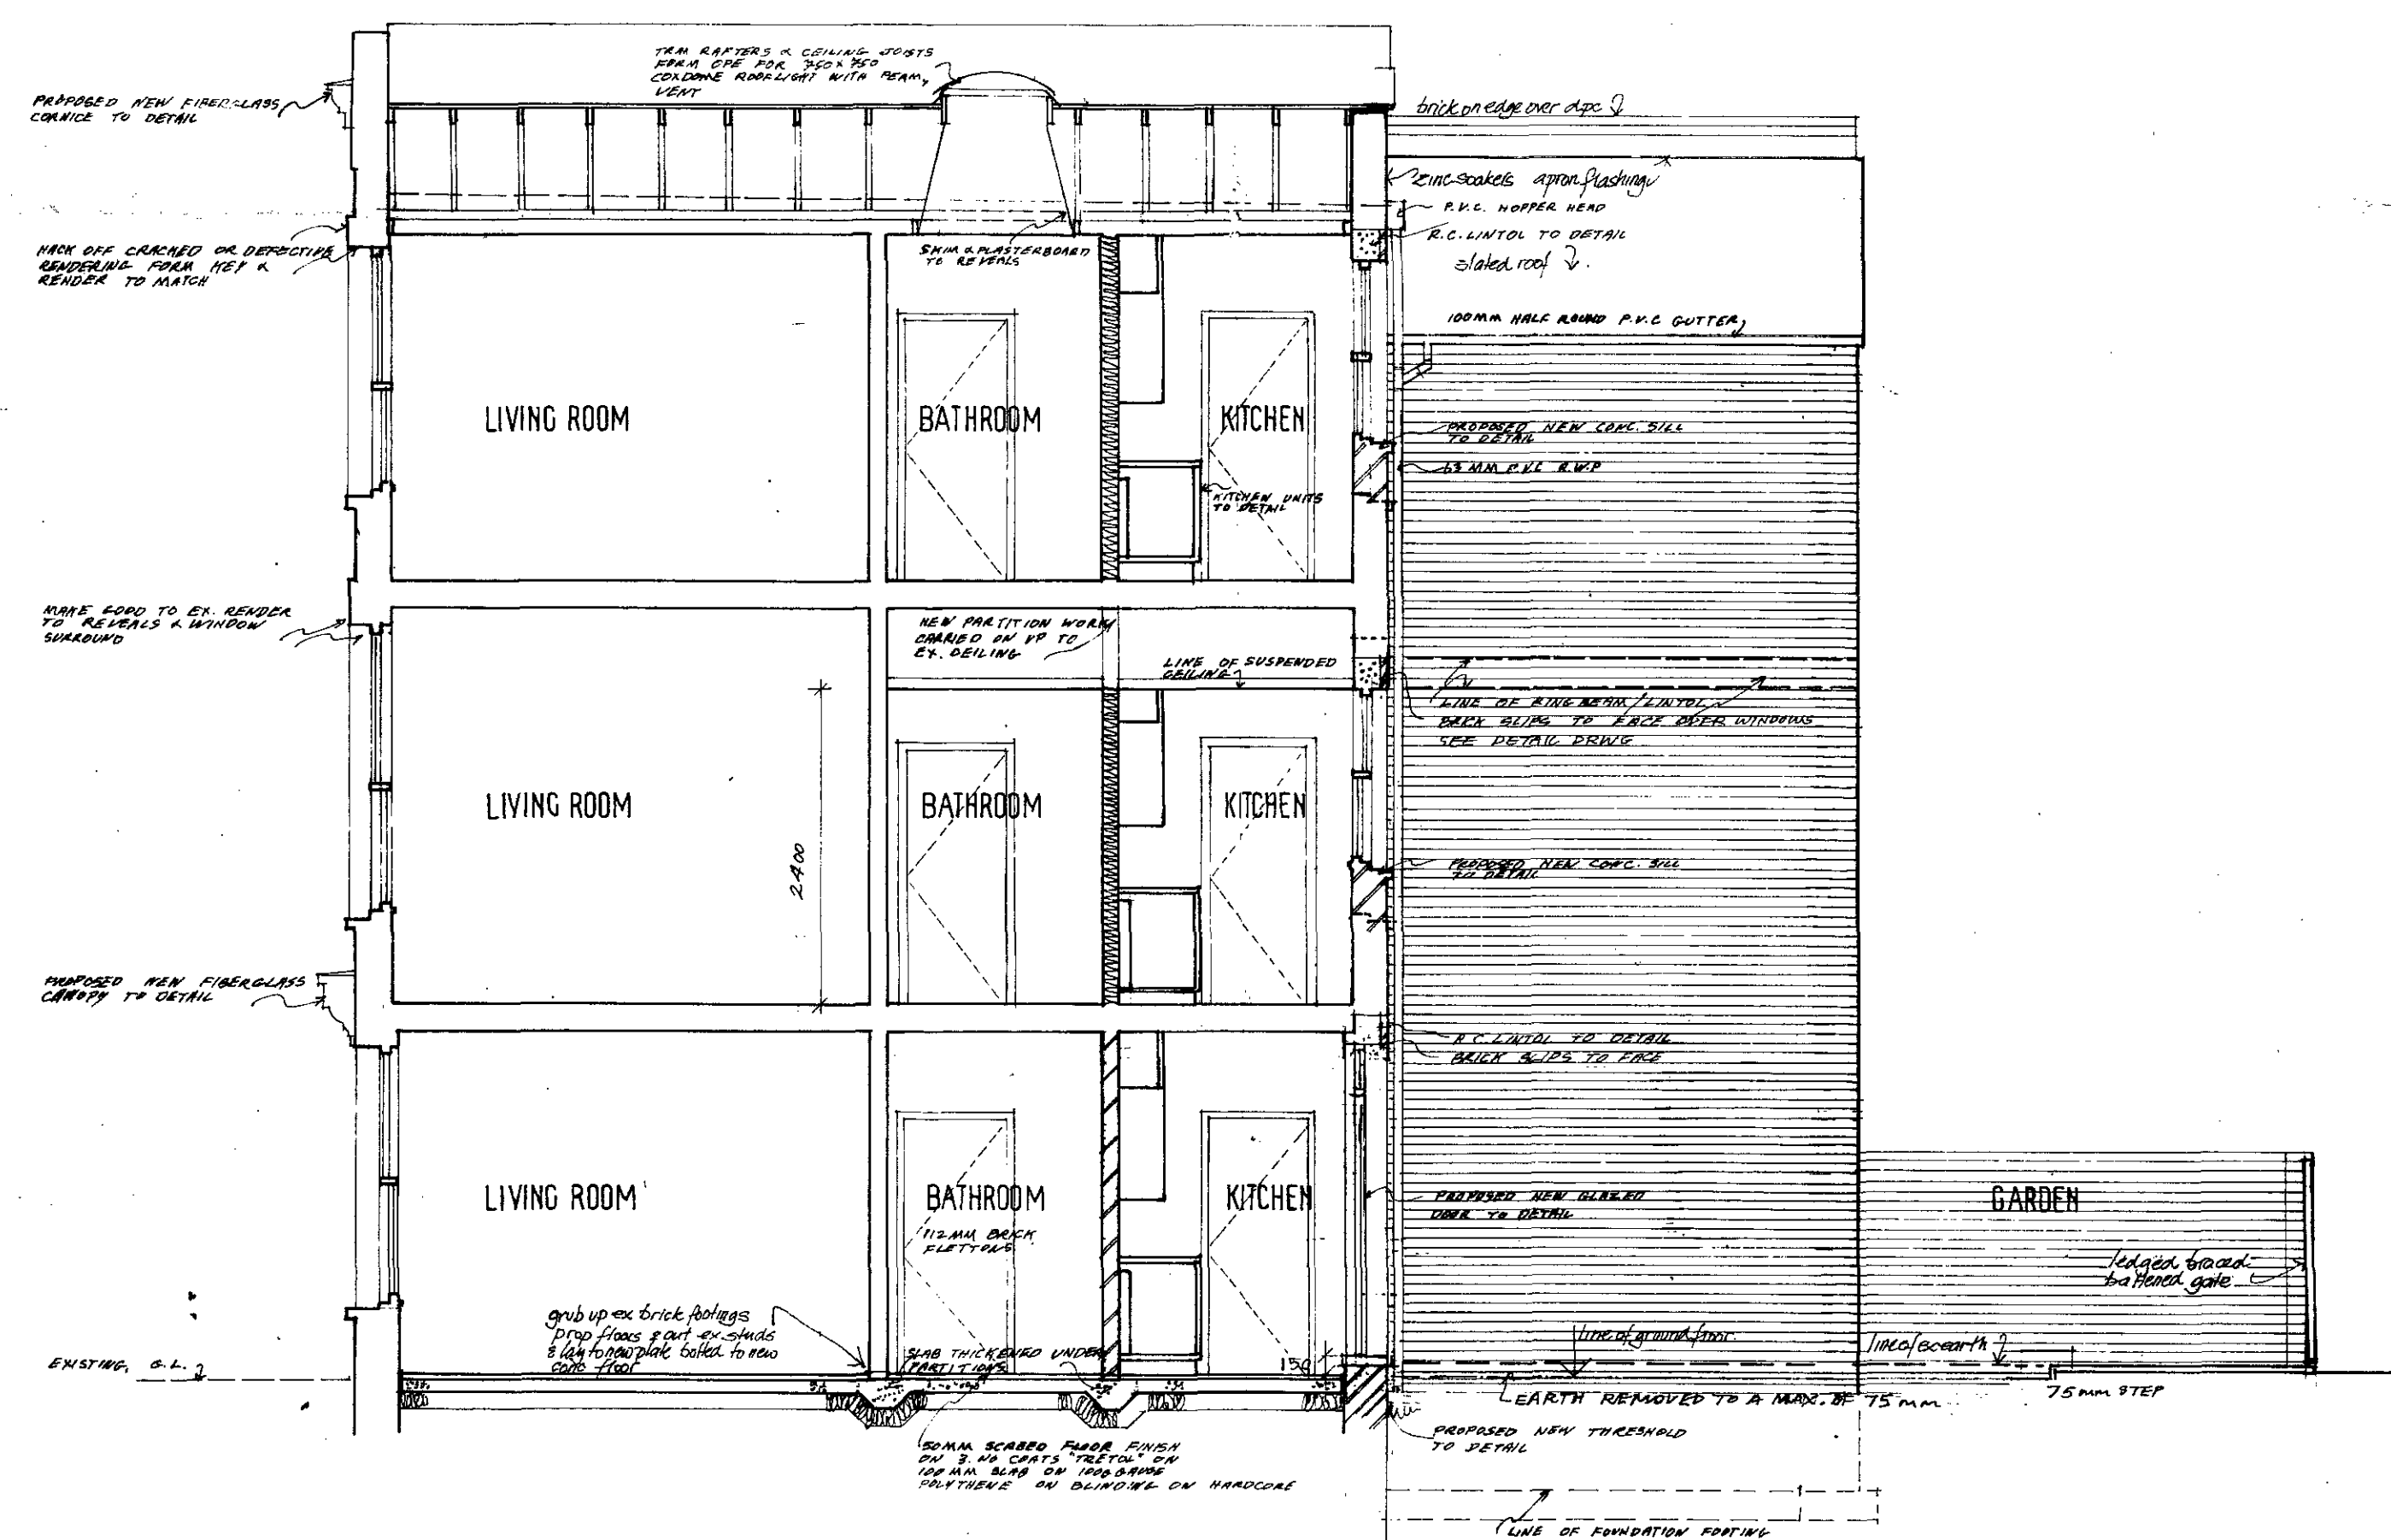

SECTION B B



No.13

No.11

FRONT ELEVATION

CTP/11/18/B/20366

REVISIONS

- A. SUSPENDED CEILING ON GRD. FL. OMITTED AND BATH/LINTEL ADDED JAN 5/21/95
- B. GRD. FL. PARTITION CHANGED TO 150mm CONC. BLOCK DUSTBIN ENCLOSURE ADDED
8. GROUND AT REAR EXCAVATED MAX. 75mm 6.2.75