





REAR ELEVATION

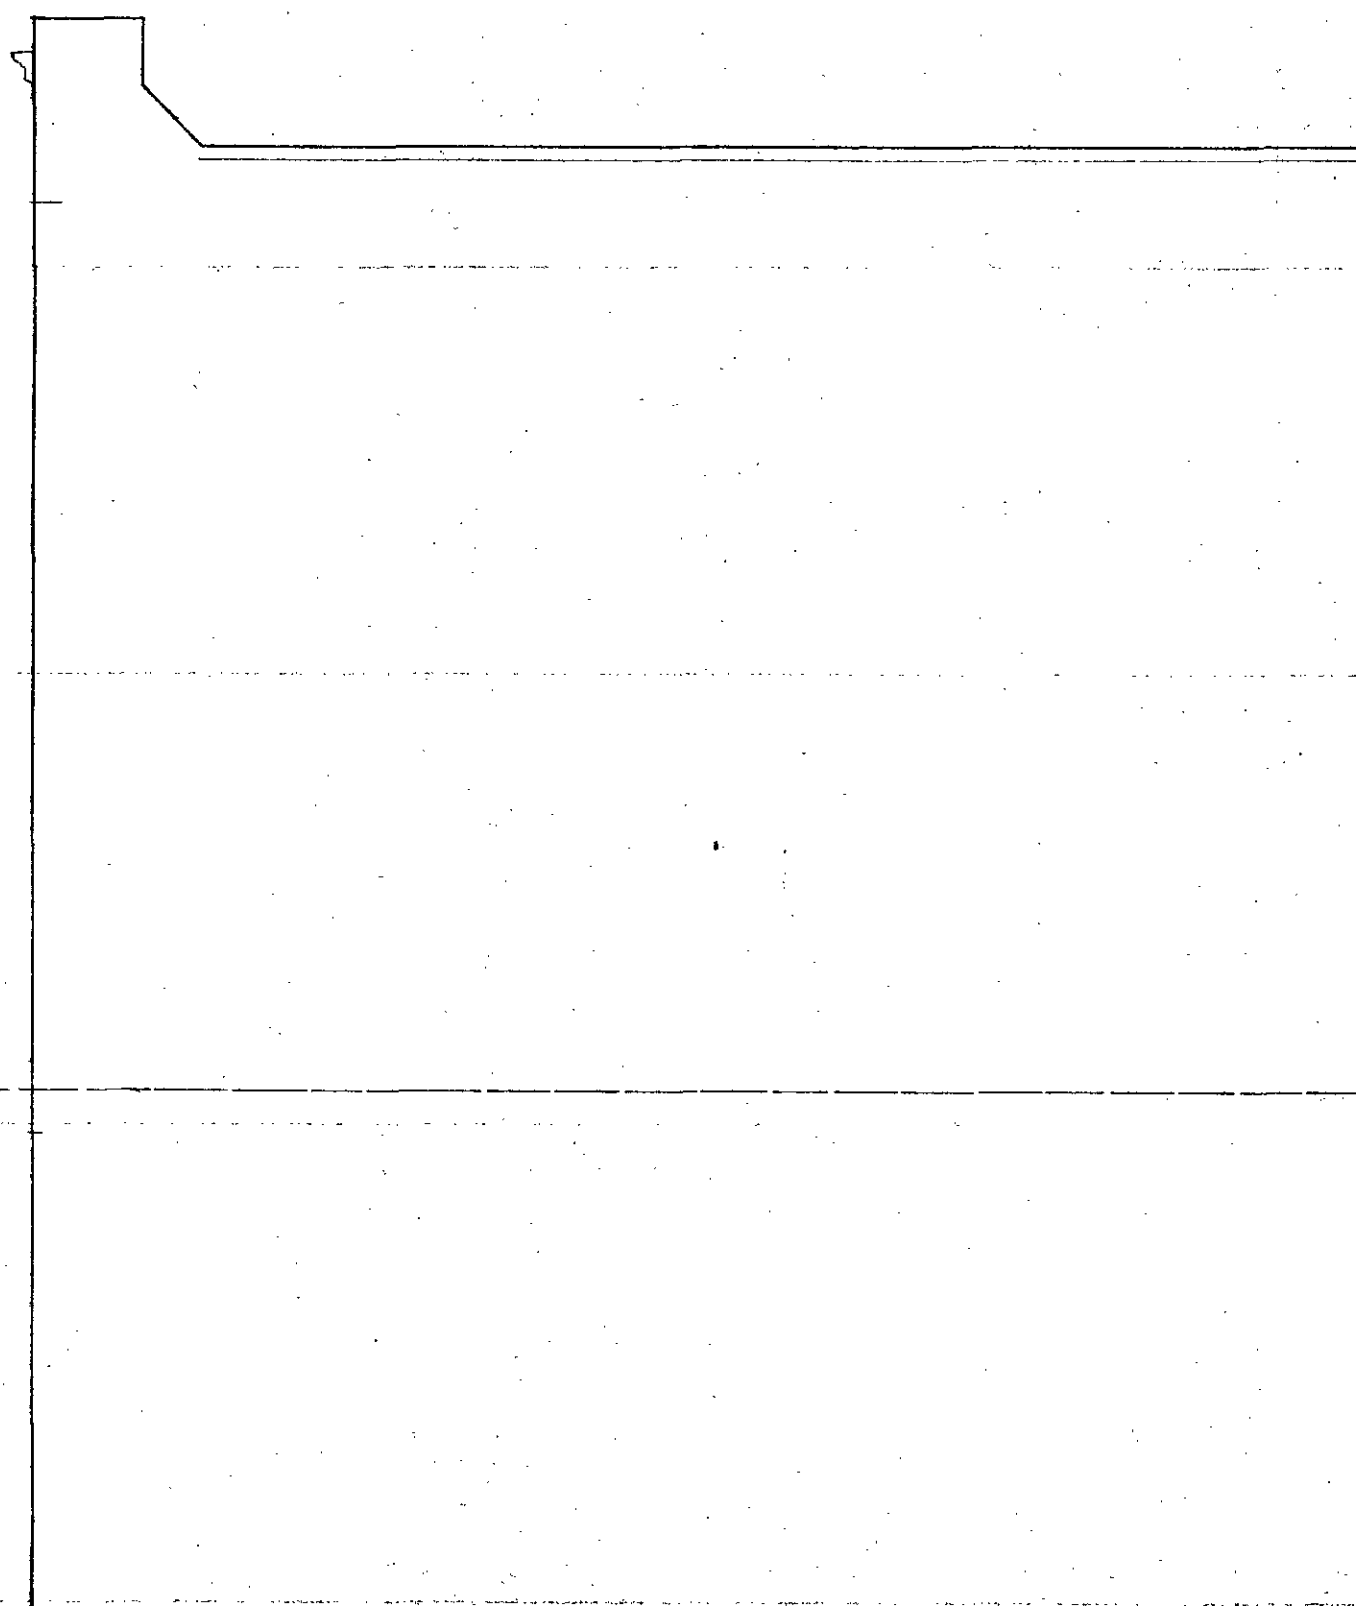


SIDE ELEVATION

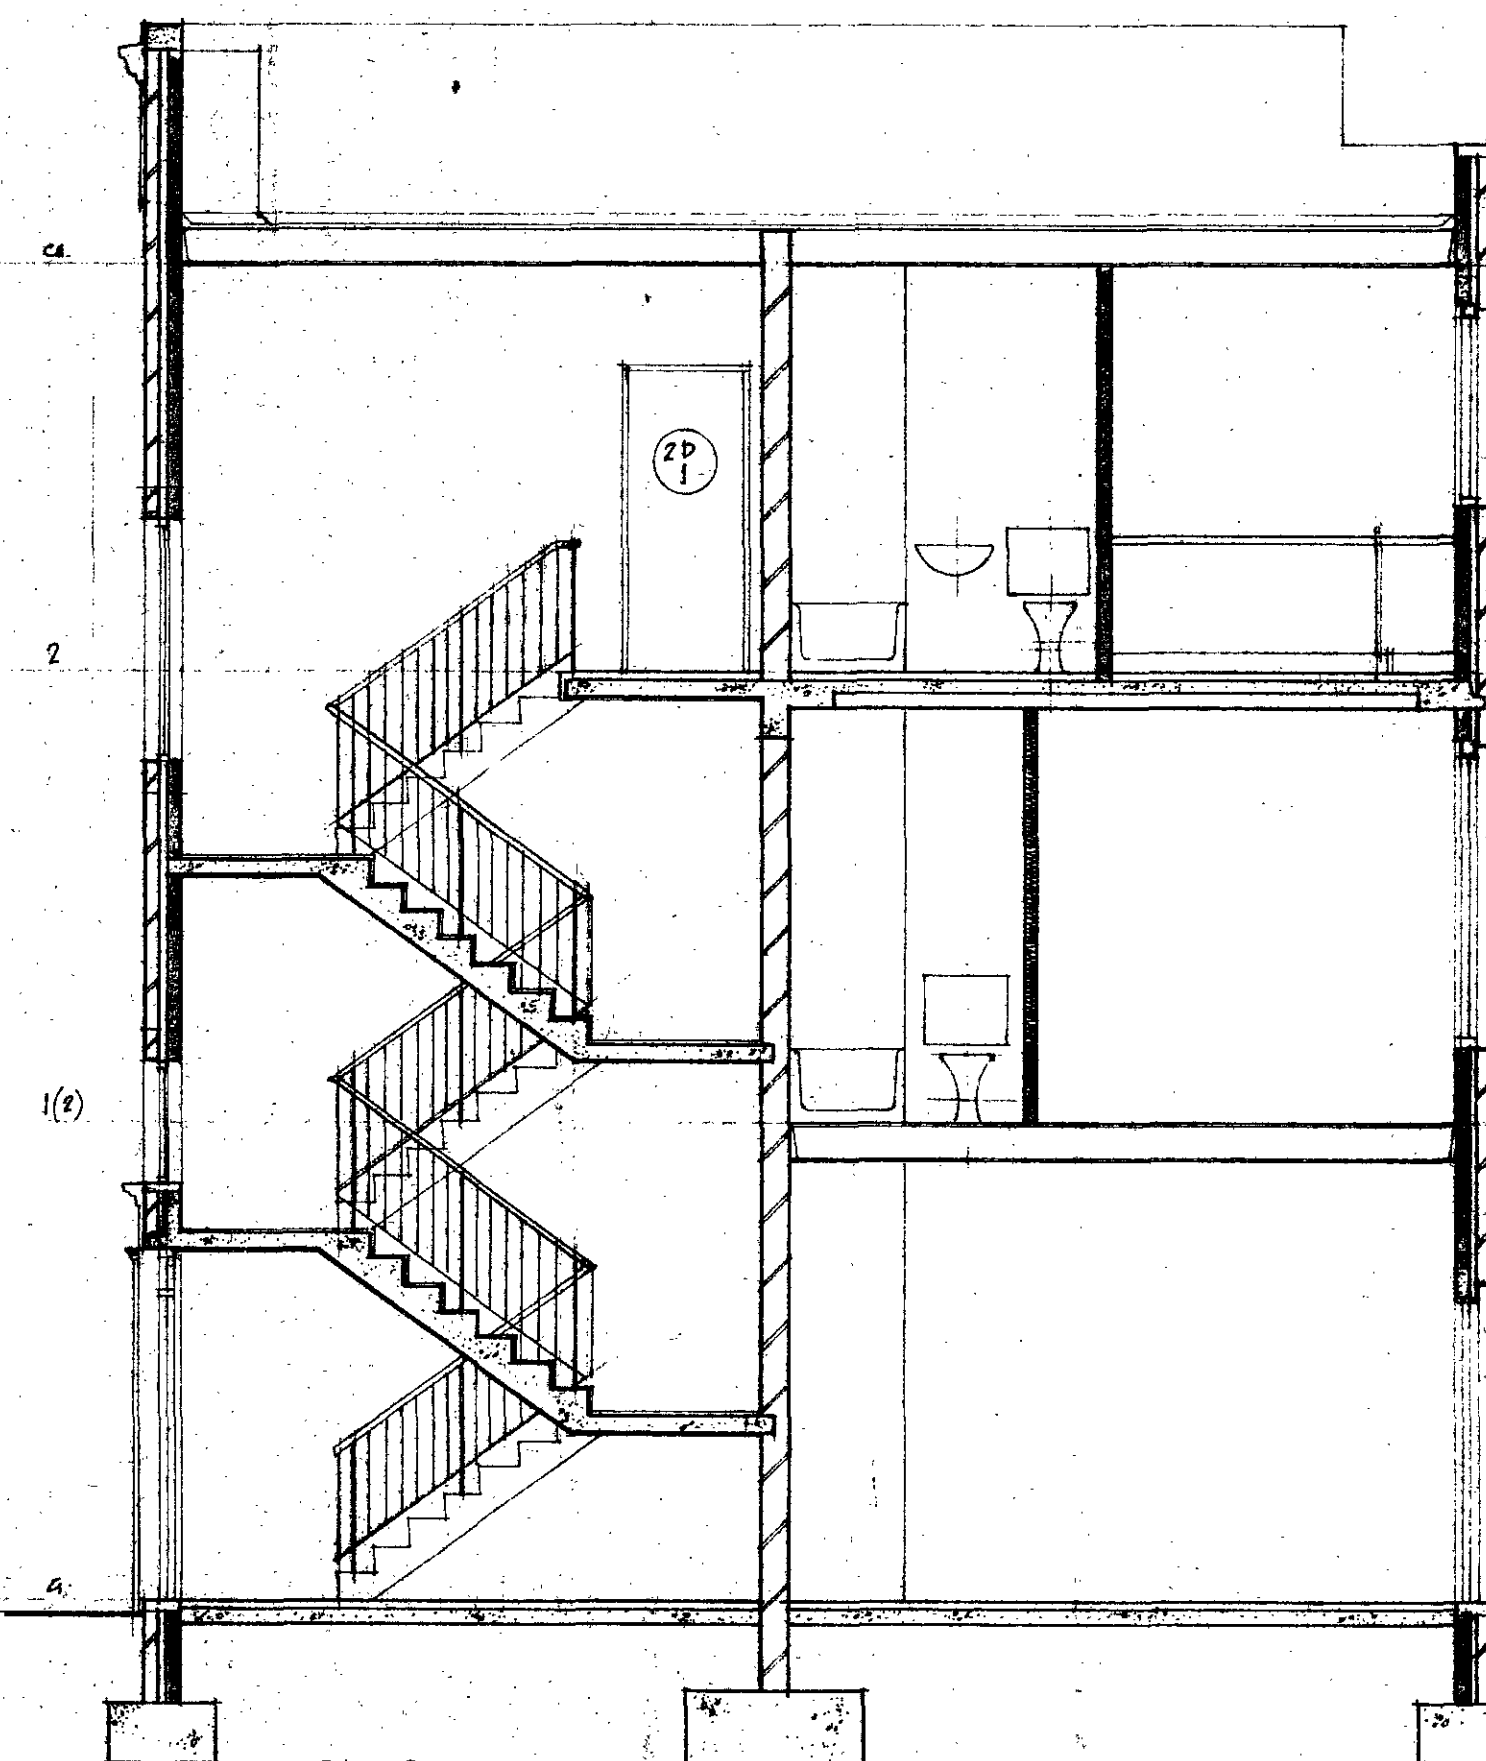

SECTION 1-1



STREET ELEVATION

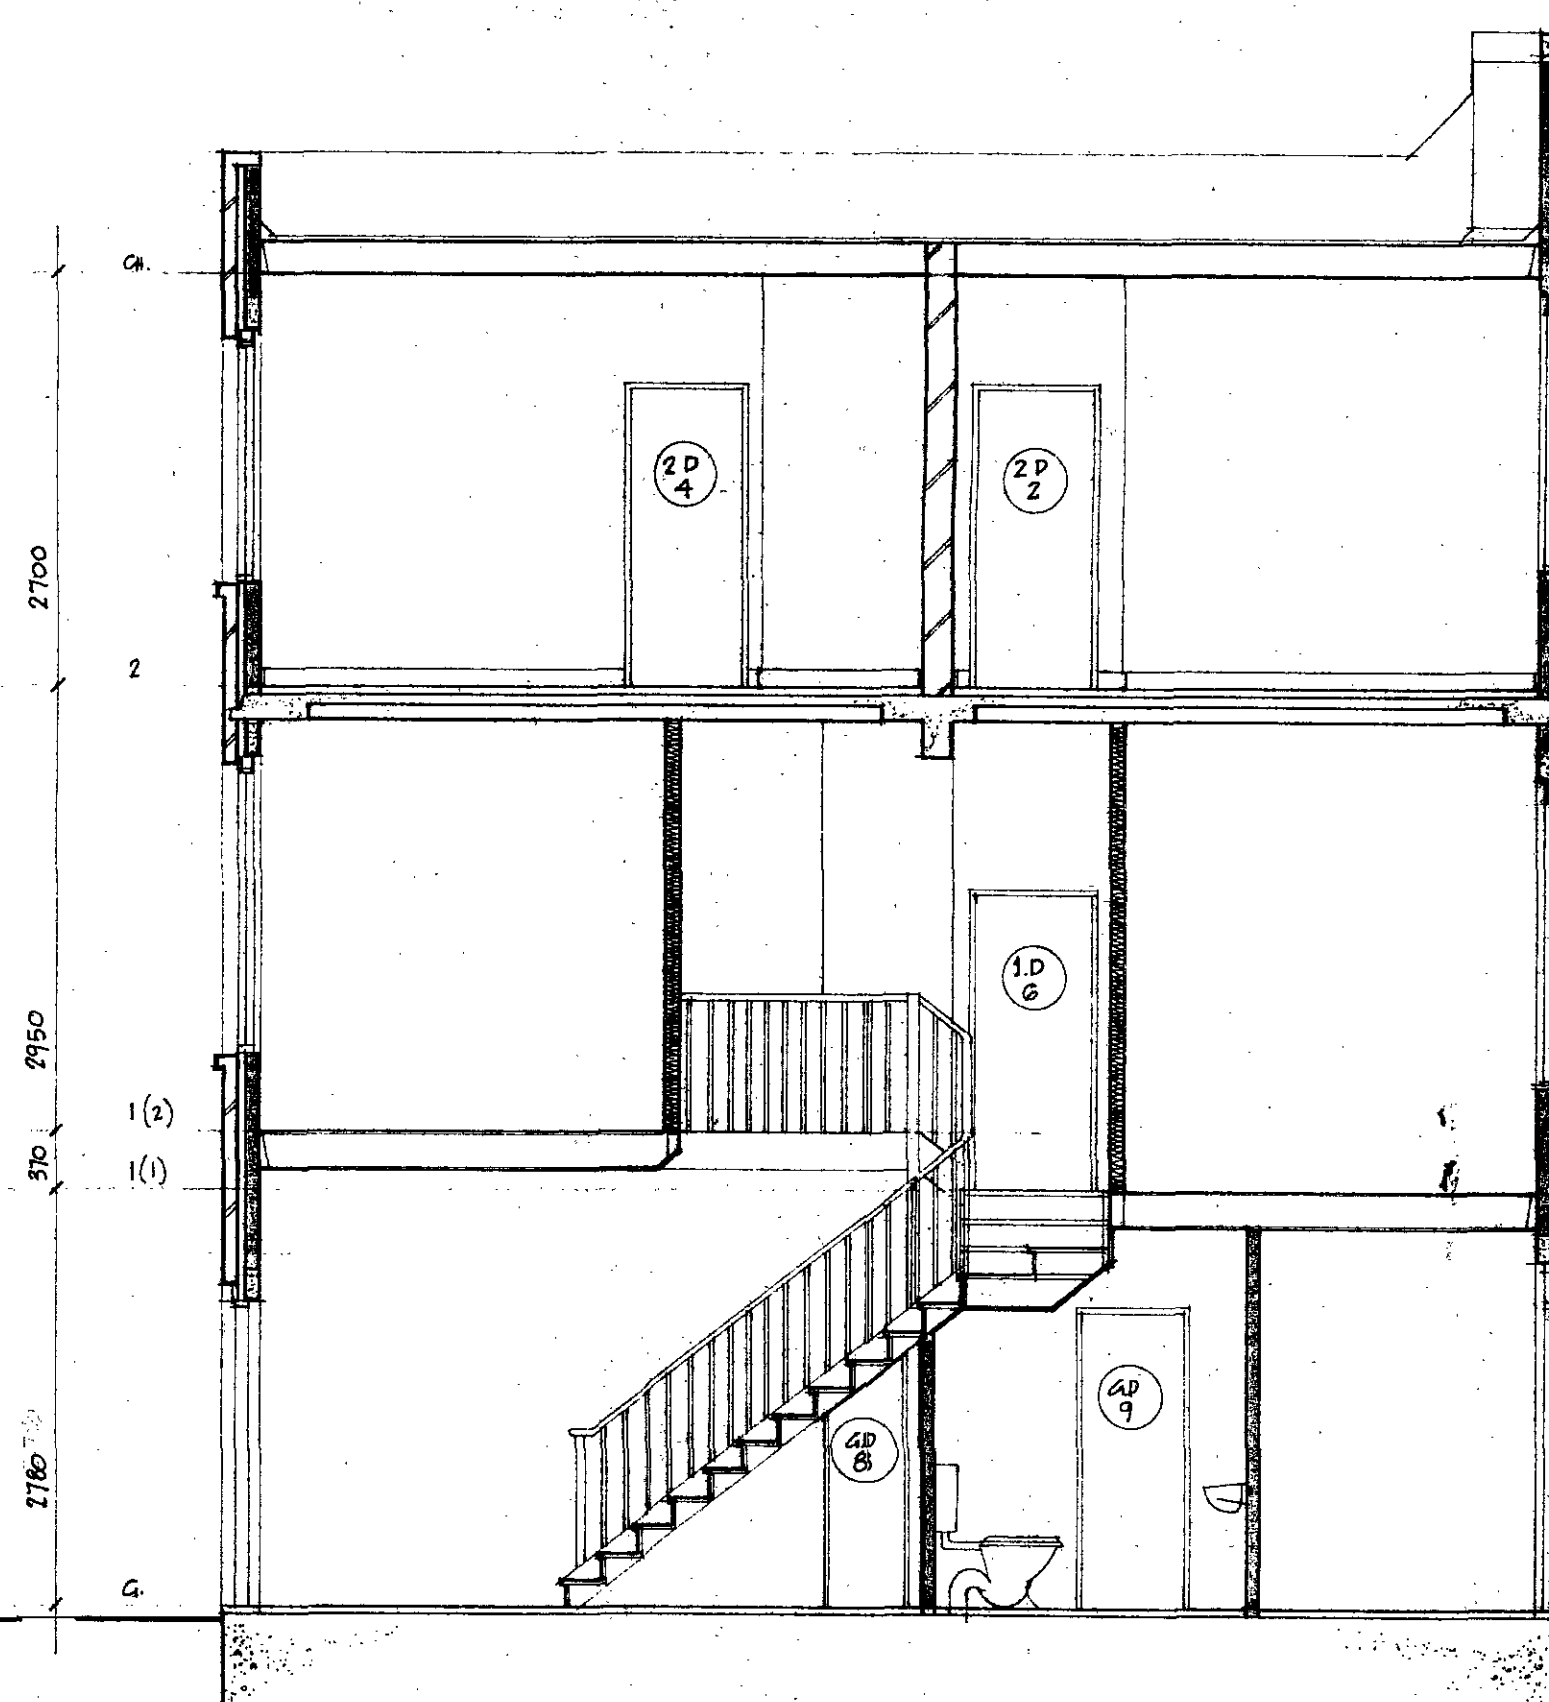

SECTION 2-2

LONDON BOROUGH OF CAMDEN
TOWN AND COUNTRY PLANNING ACTS
27 FEB 1979
PLANS APPROVED
ON BEHALF OF THE COUNCIL

CASE COPY.

C11/18/C/27864

NOTES
scaled dimensions are not to be taken from the drawings
all dimensions must be checked on site before any work is carried out or components ordered
any discrepancies are to be referred to the architect for clarification

NOTES

Pollard Thomas and Edwards

55 Colebrooke Row London N1 9AF 01-359 7121

DATE 10.1.79


SCALE 1:50

HIGHGATE NEWTOWN


20-22 BERTRAM ST.

252


2.2

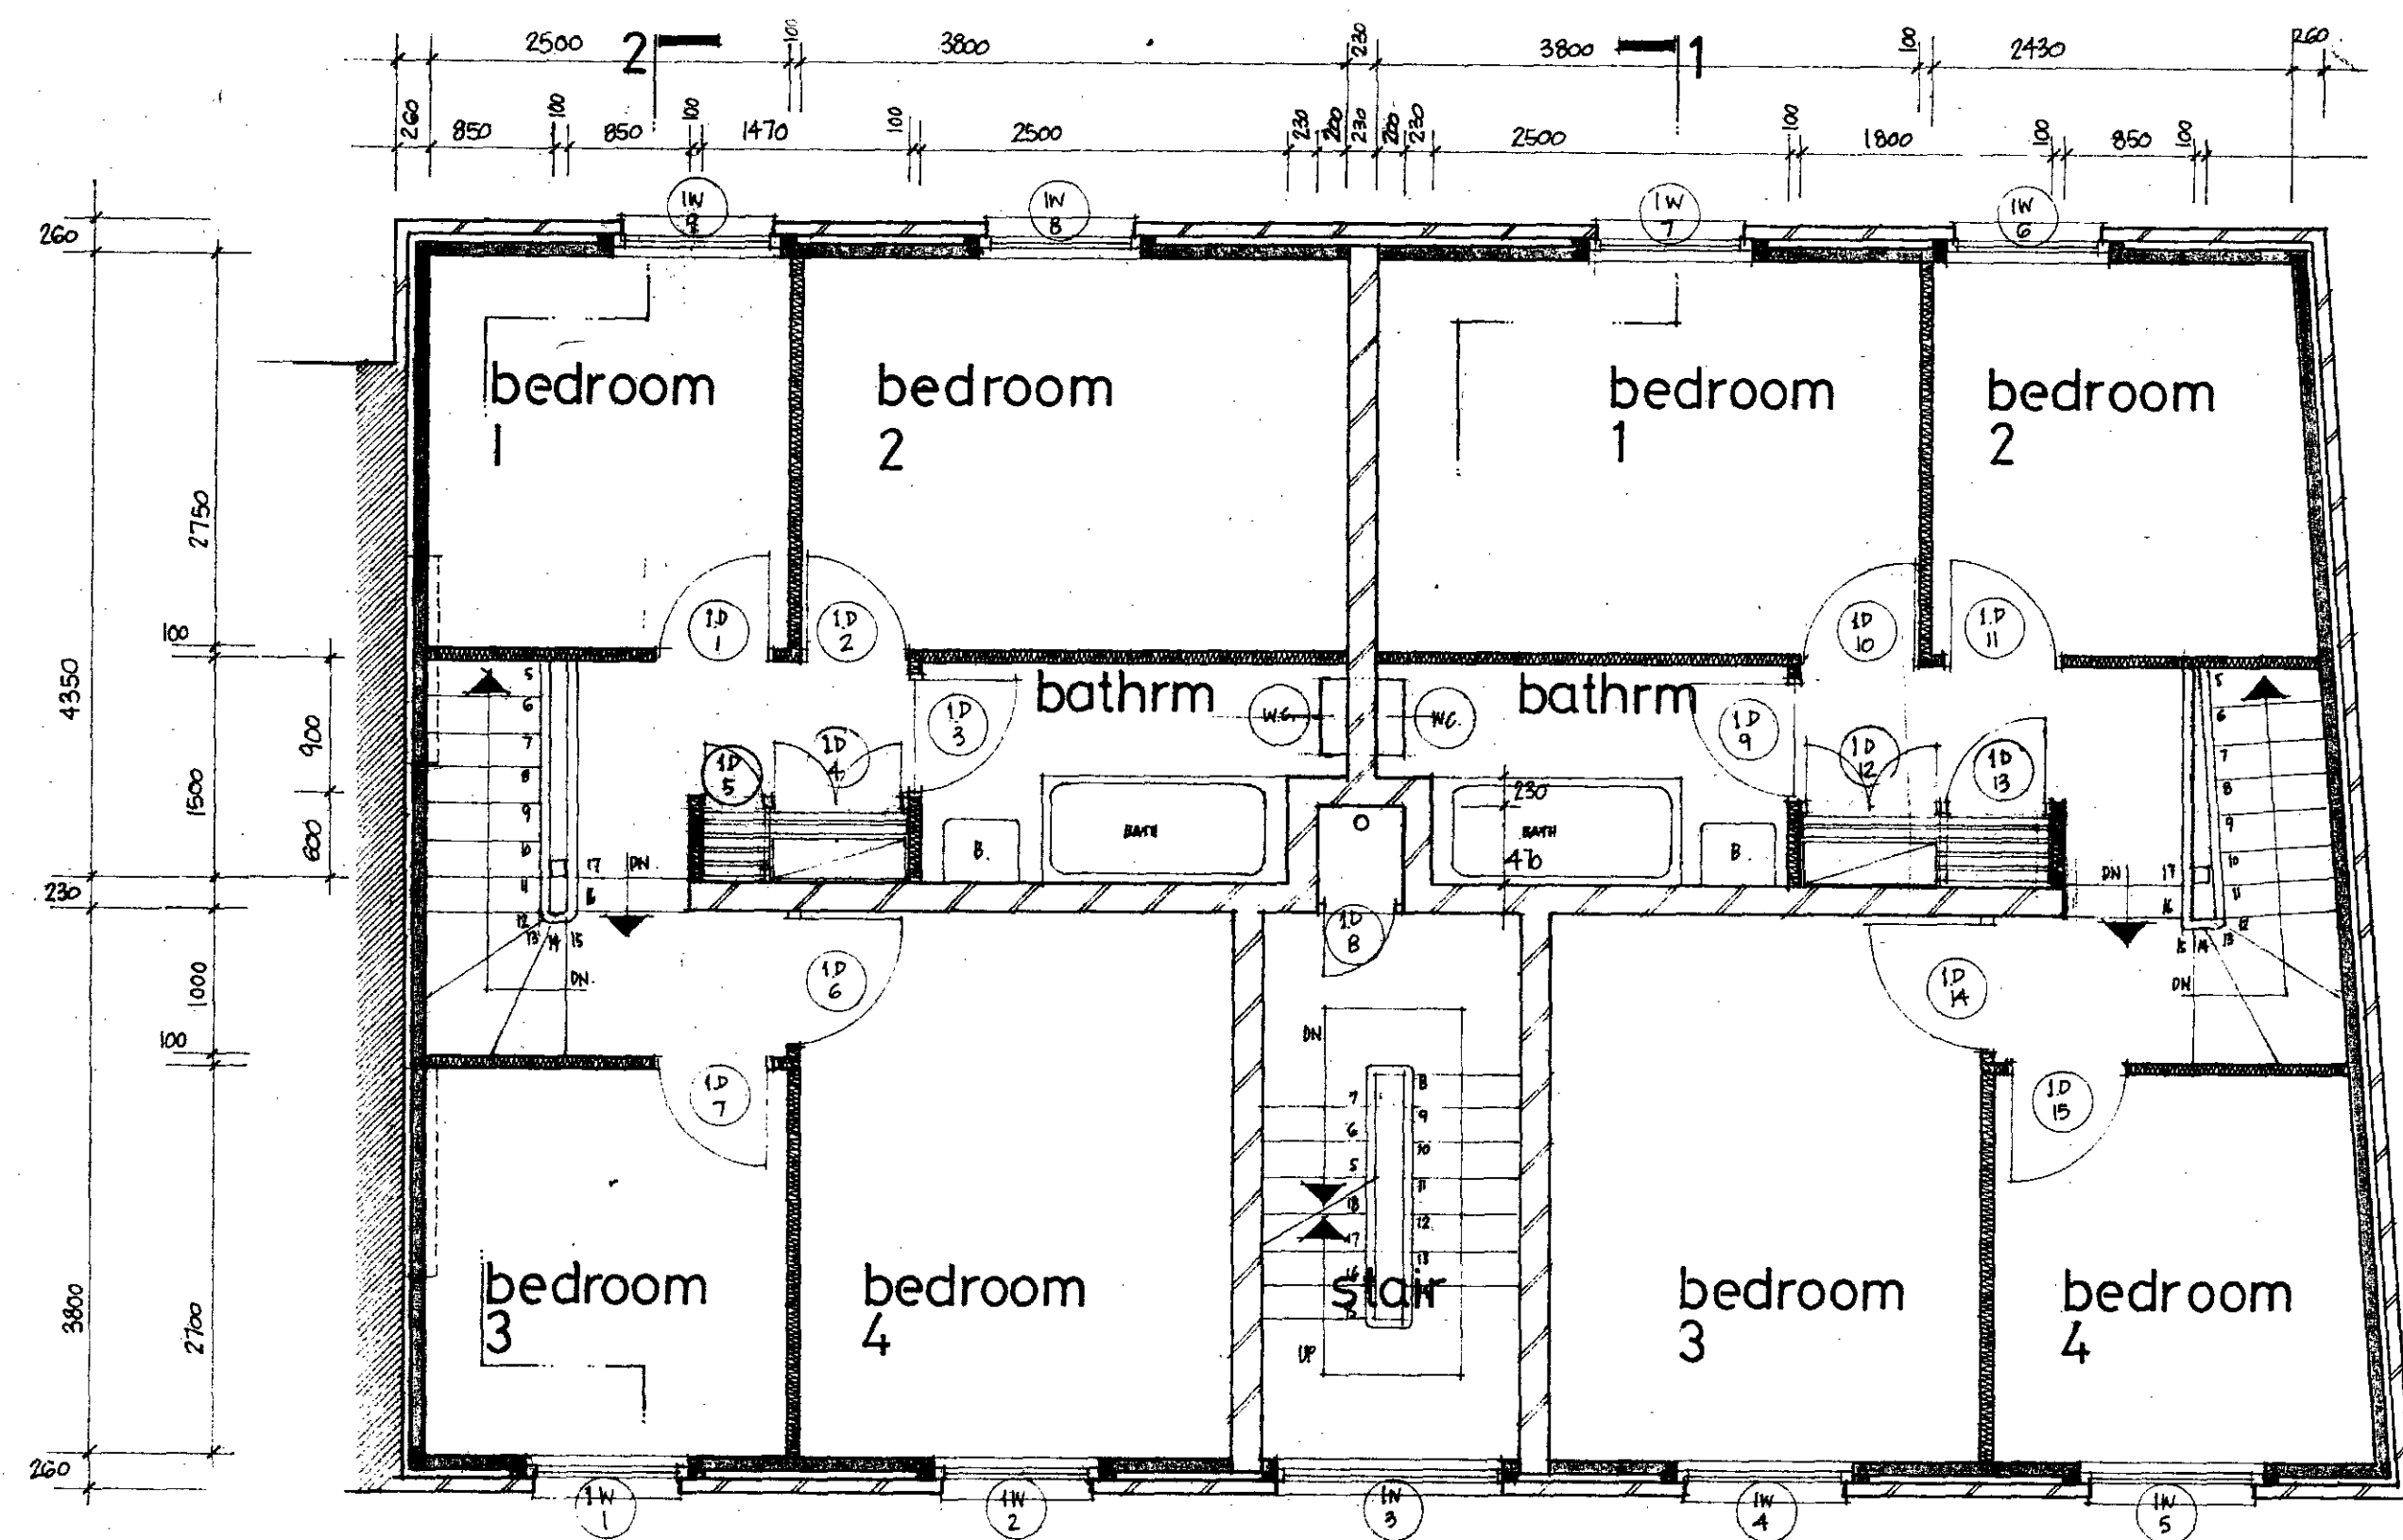


FIRST FLOOR PLAN

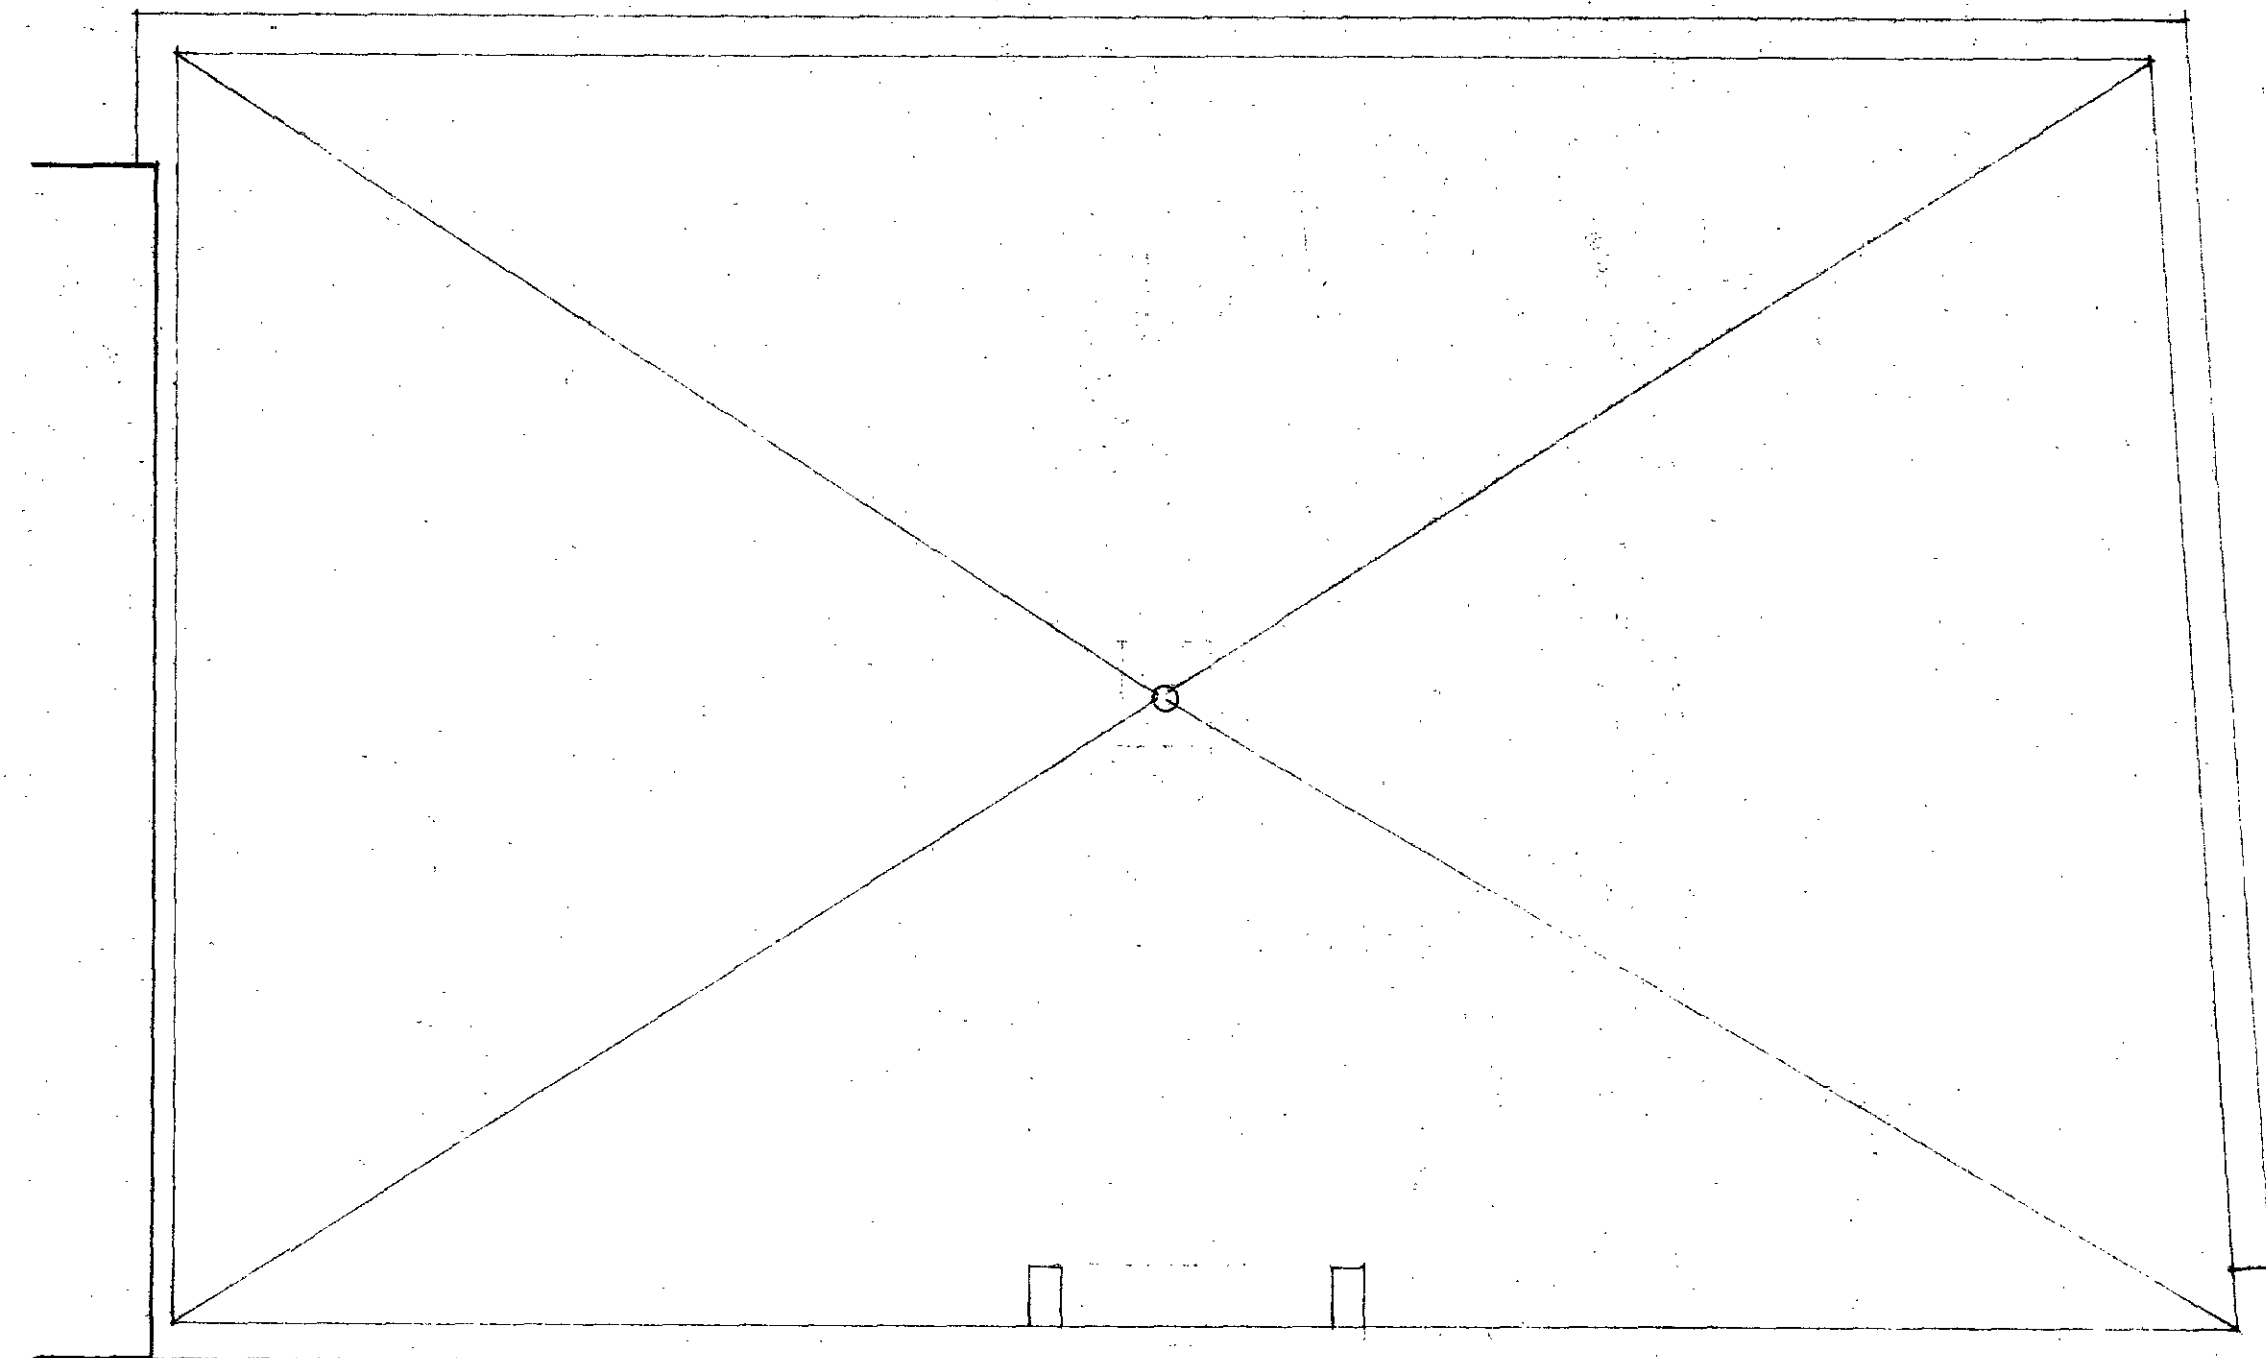

ROOF PLAN

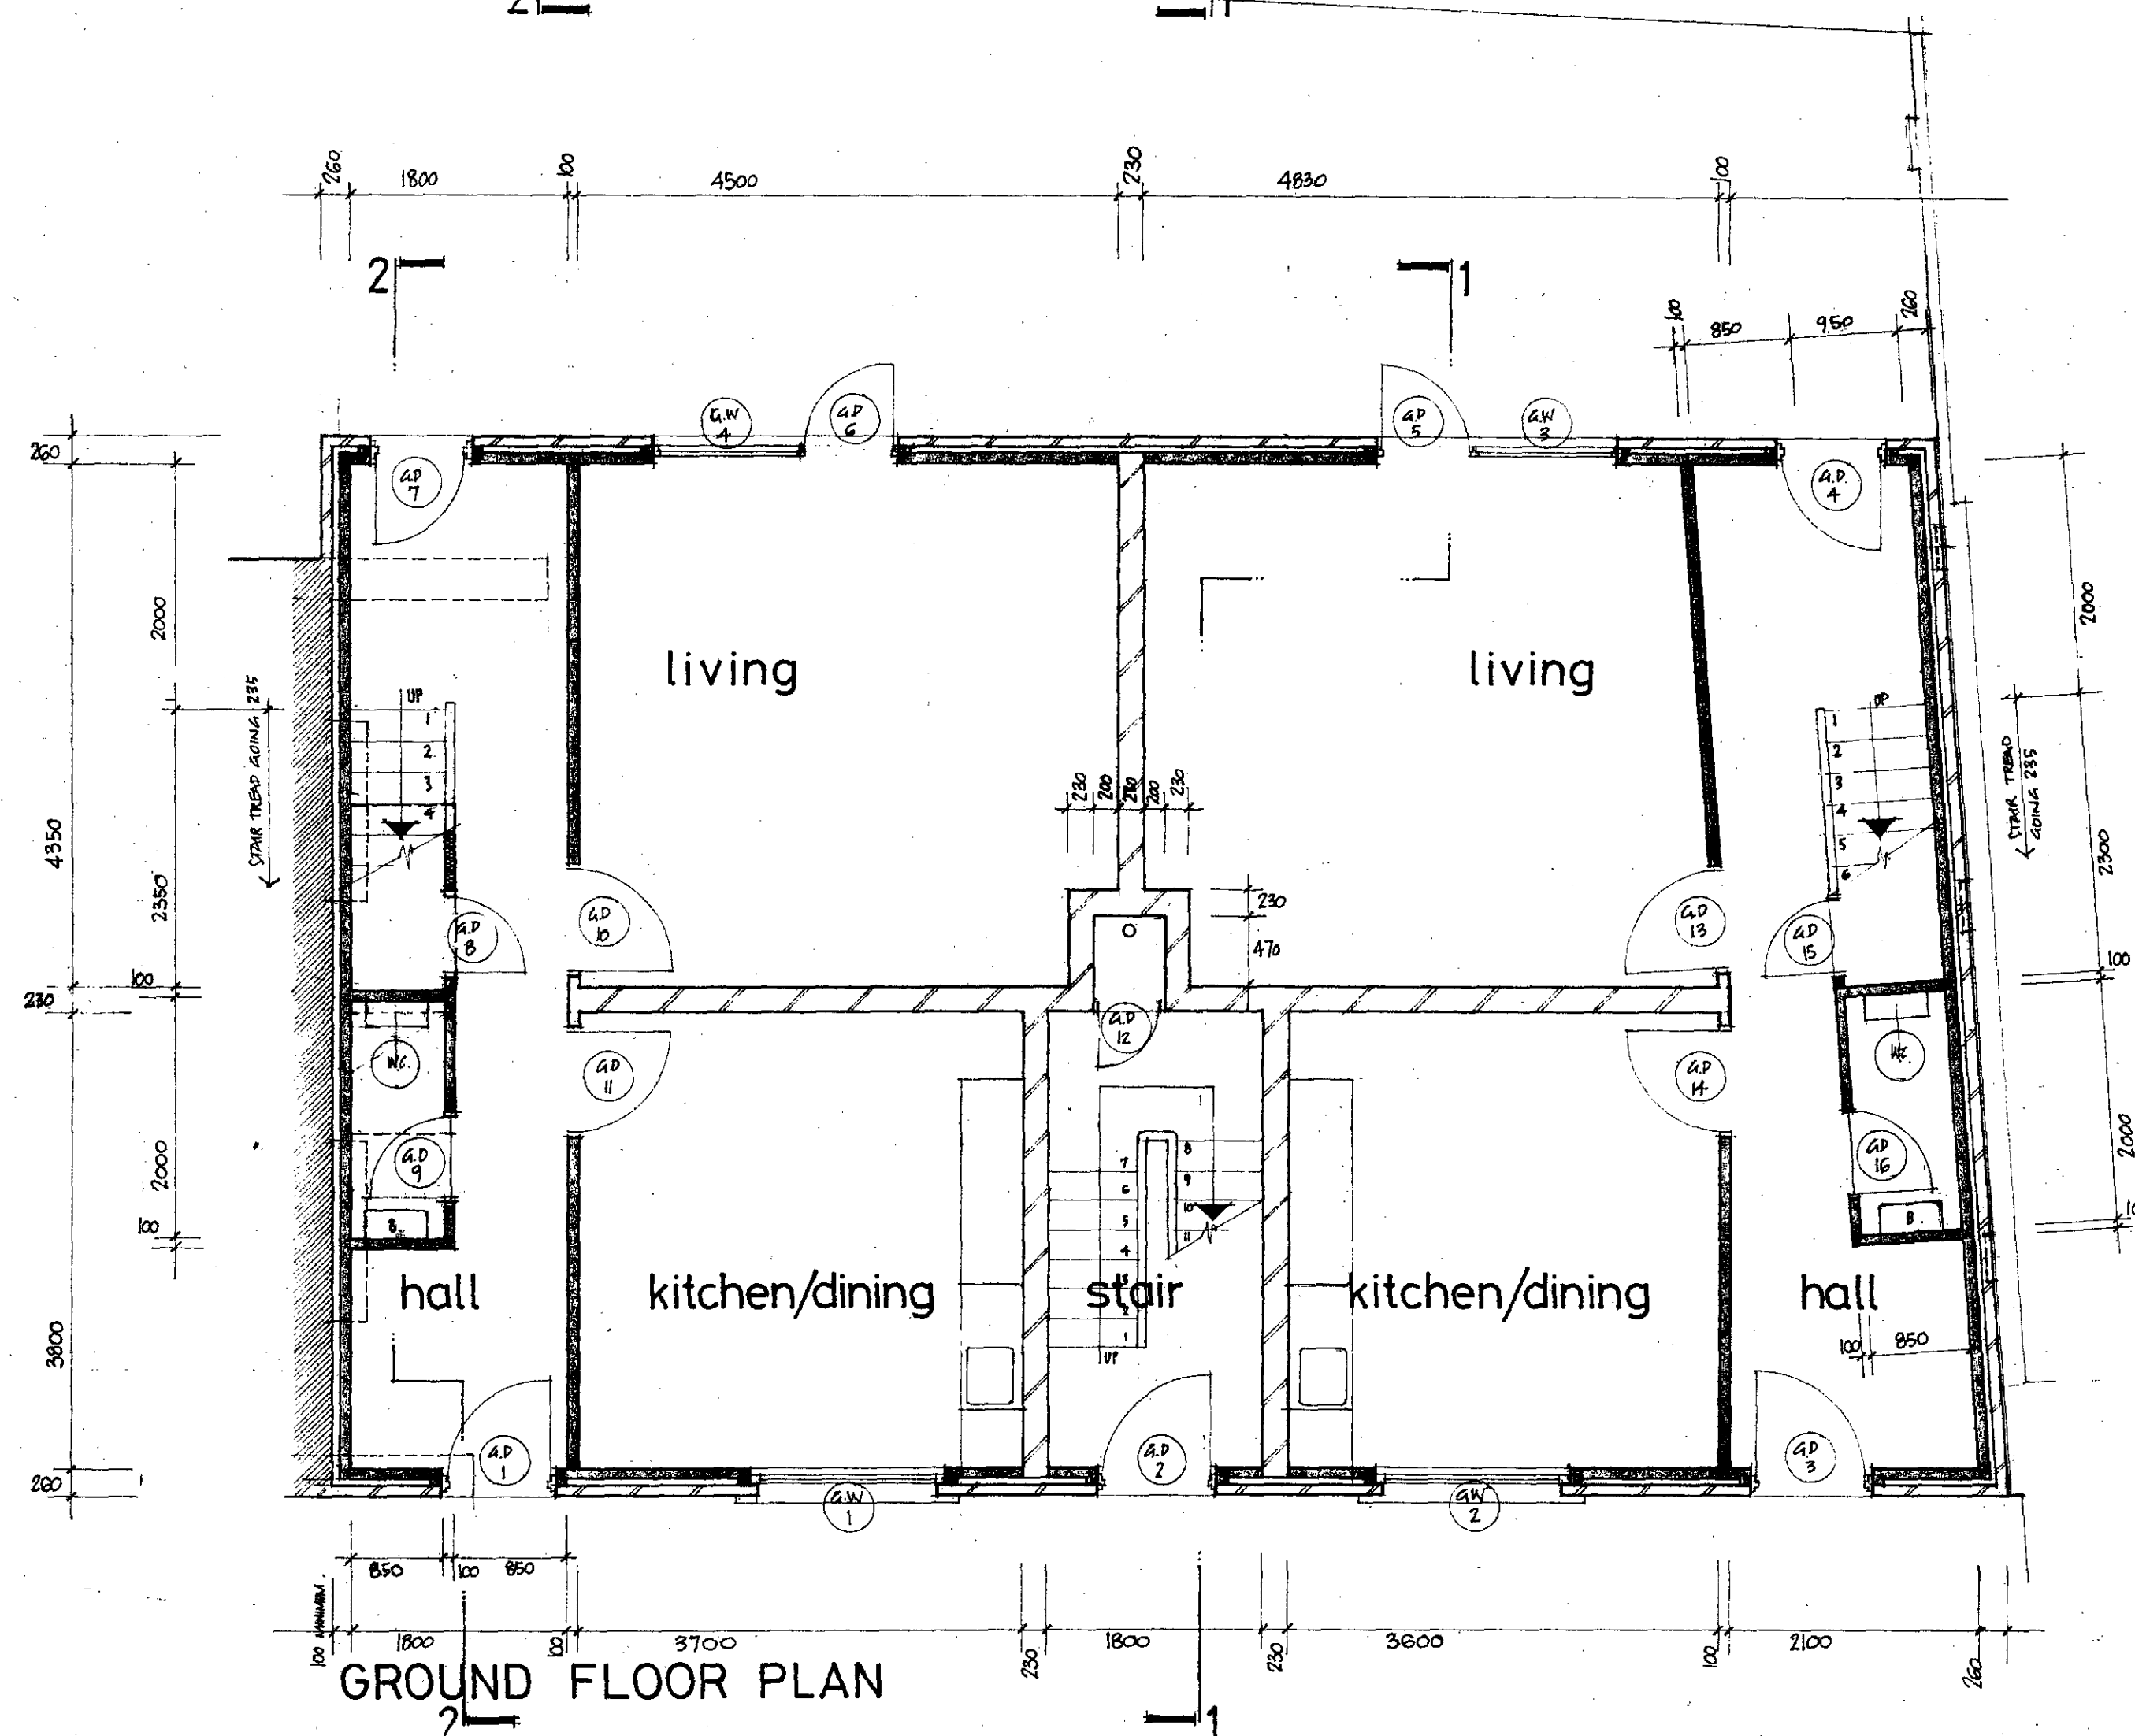

GROUND FLOOR PLAN

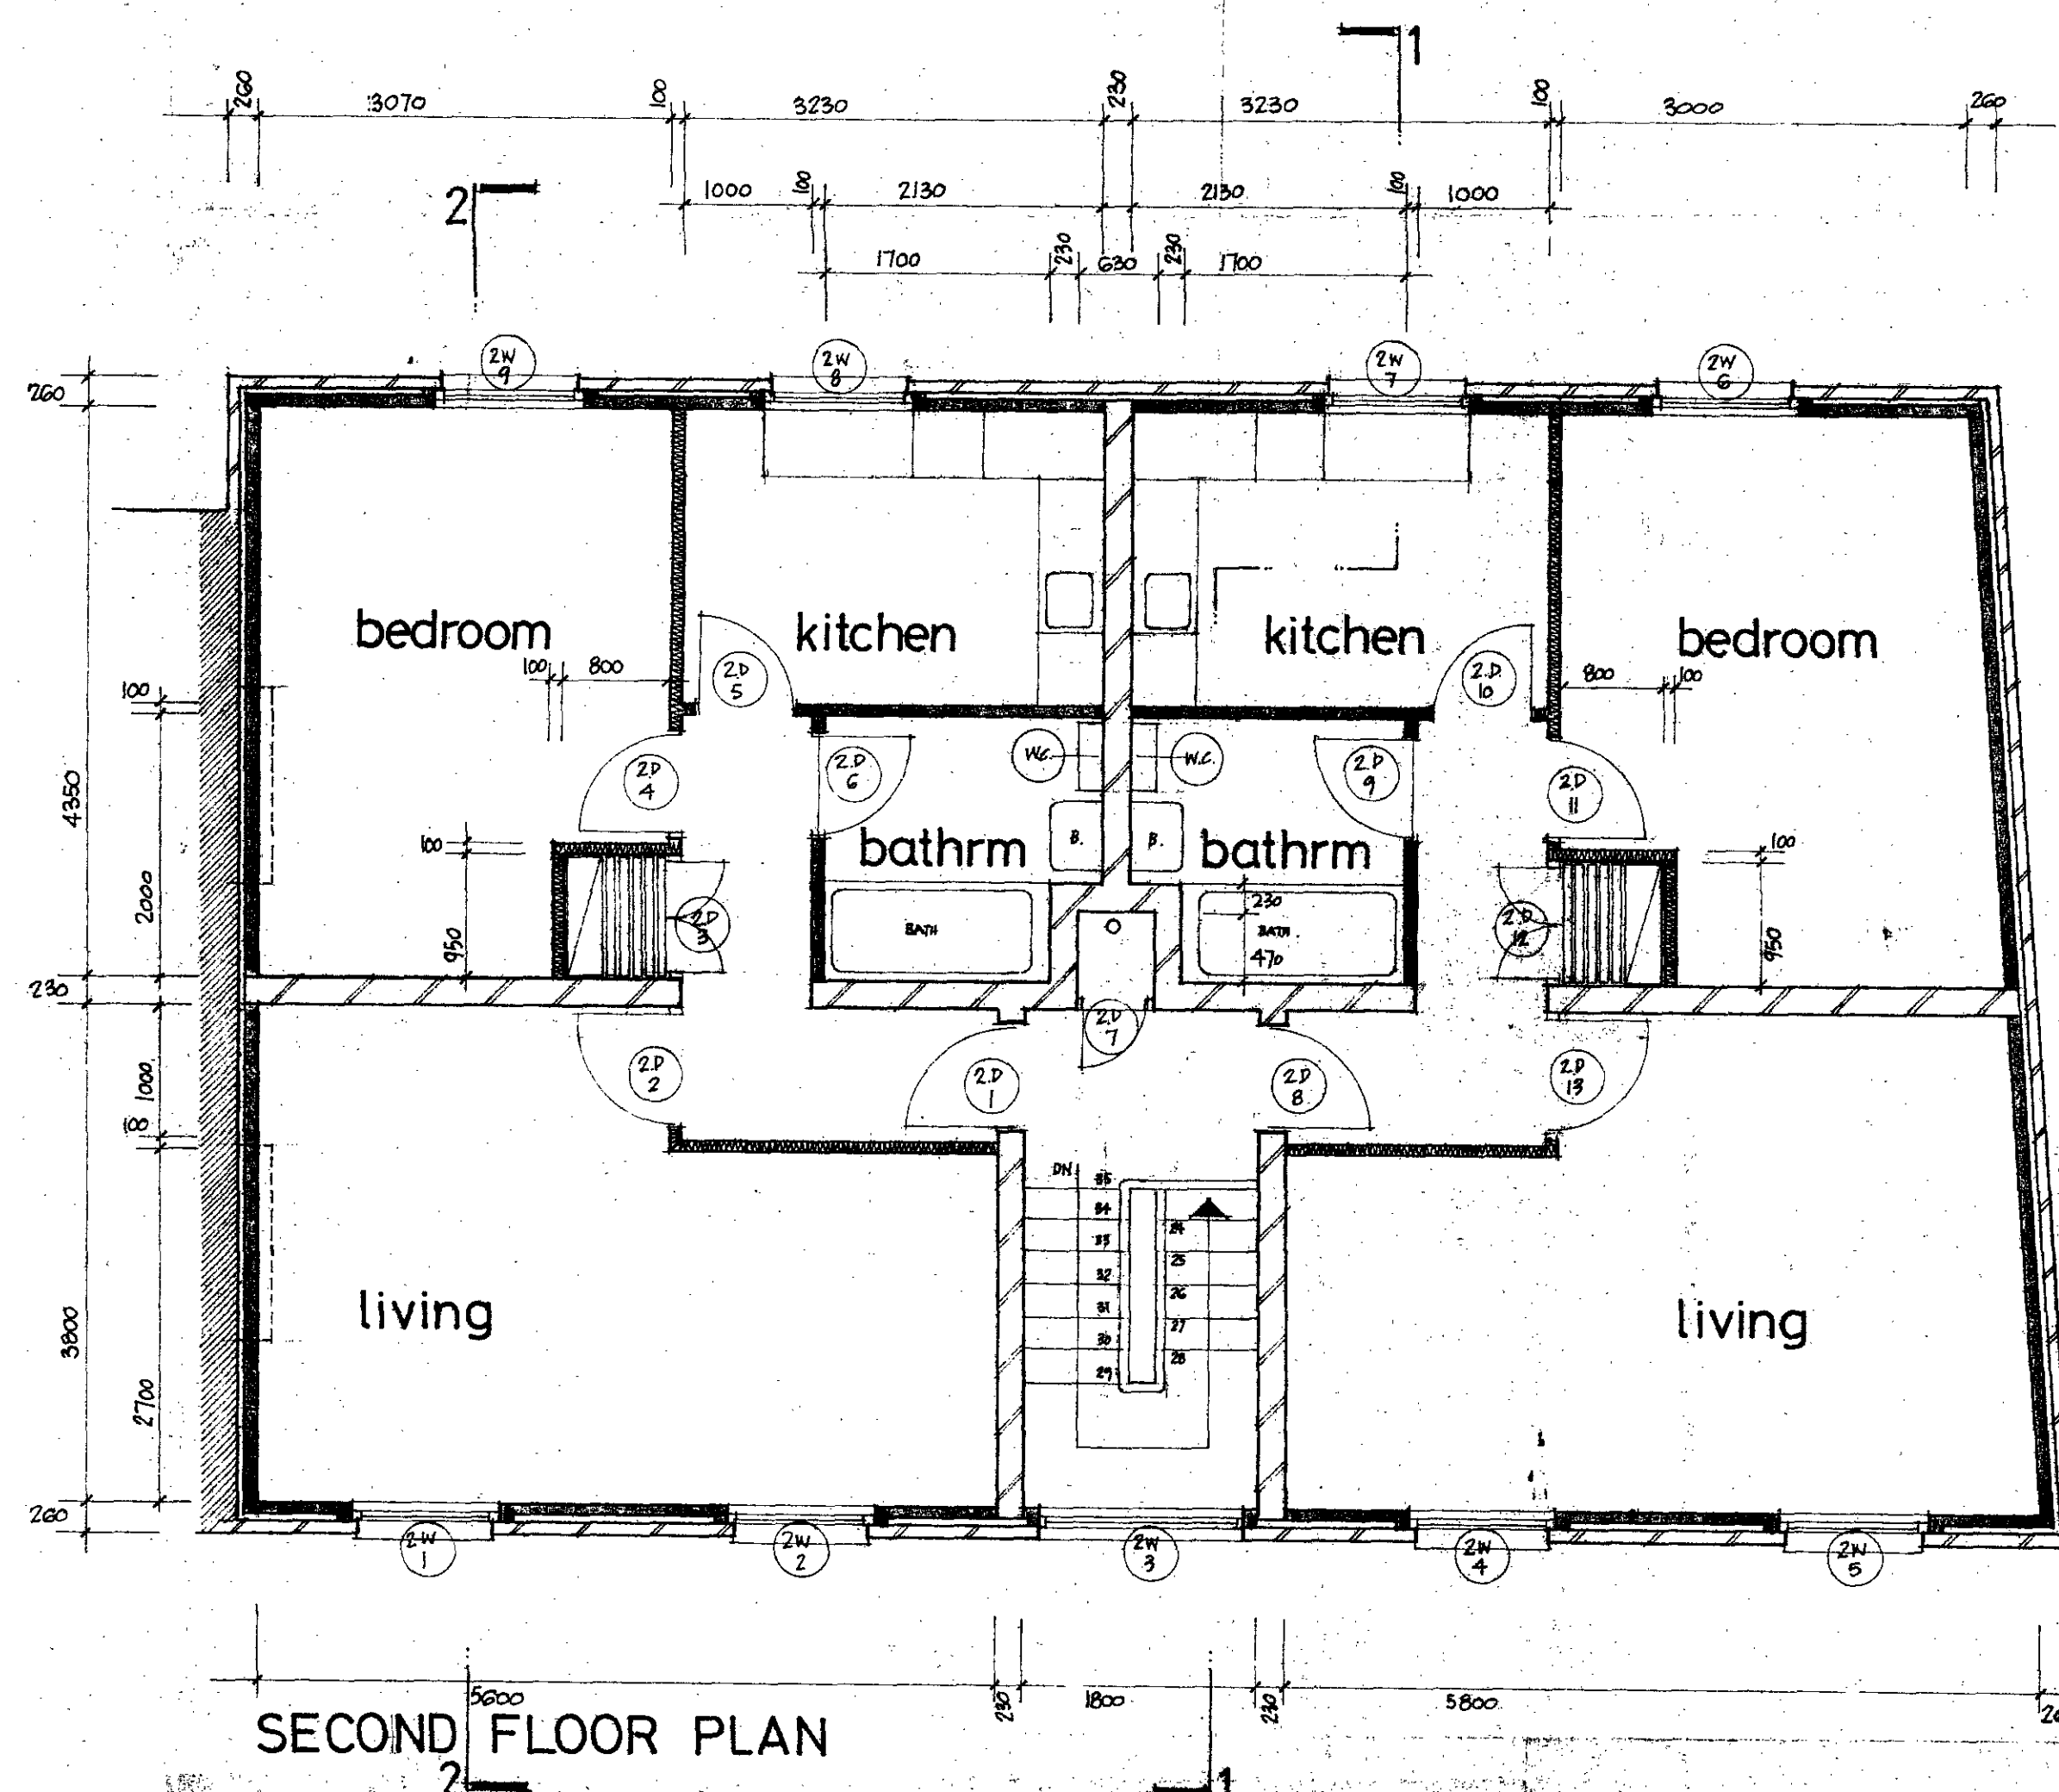

SECOND FLOOR PLAN

LONDON BOROUGH OF CAMDEN
TOWN AND COUNTRY PLANNING ACTS
27 FEB 1979
PLANS APPROVED
ON BEHALF OF THE COUNCIL

CKSE COPY.

C11/18/C/27864.

NOTES
scaled dimensions are not to be taken from the drawings
all dimensions must be checked on site before any work is carried out or components ordered
any discrepancies are to be referred to the architect for clarification

NOTES

Pollard Thomas and Edwards

65 Colebrooke Row London N1 9AF 01-359 7121

HIGHGATE NEWTOWN
20-22 BERTRAM ST.

Date Revision
1:50
252 2.1