


PE9700066

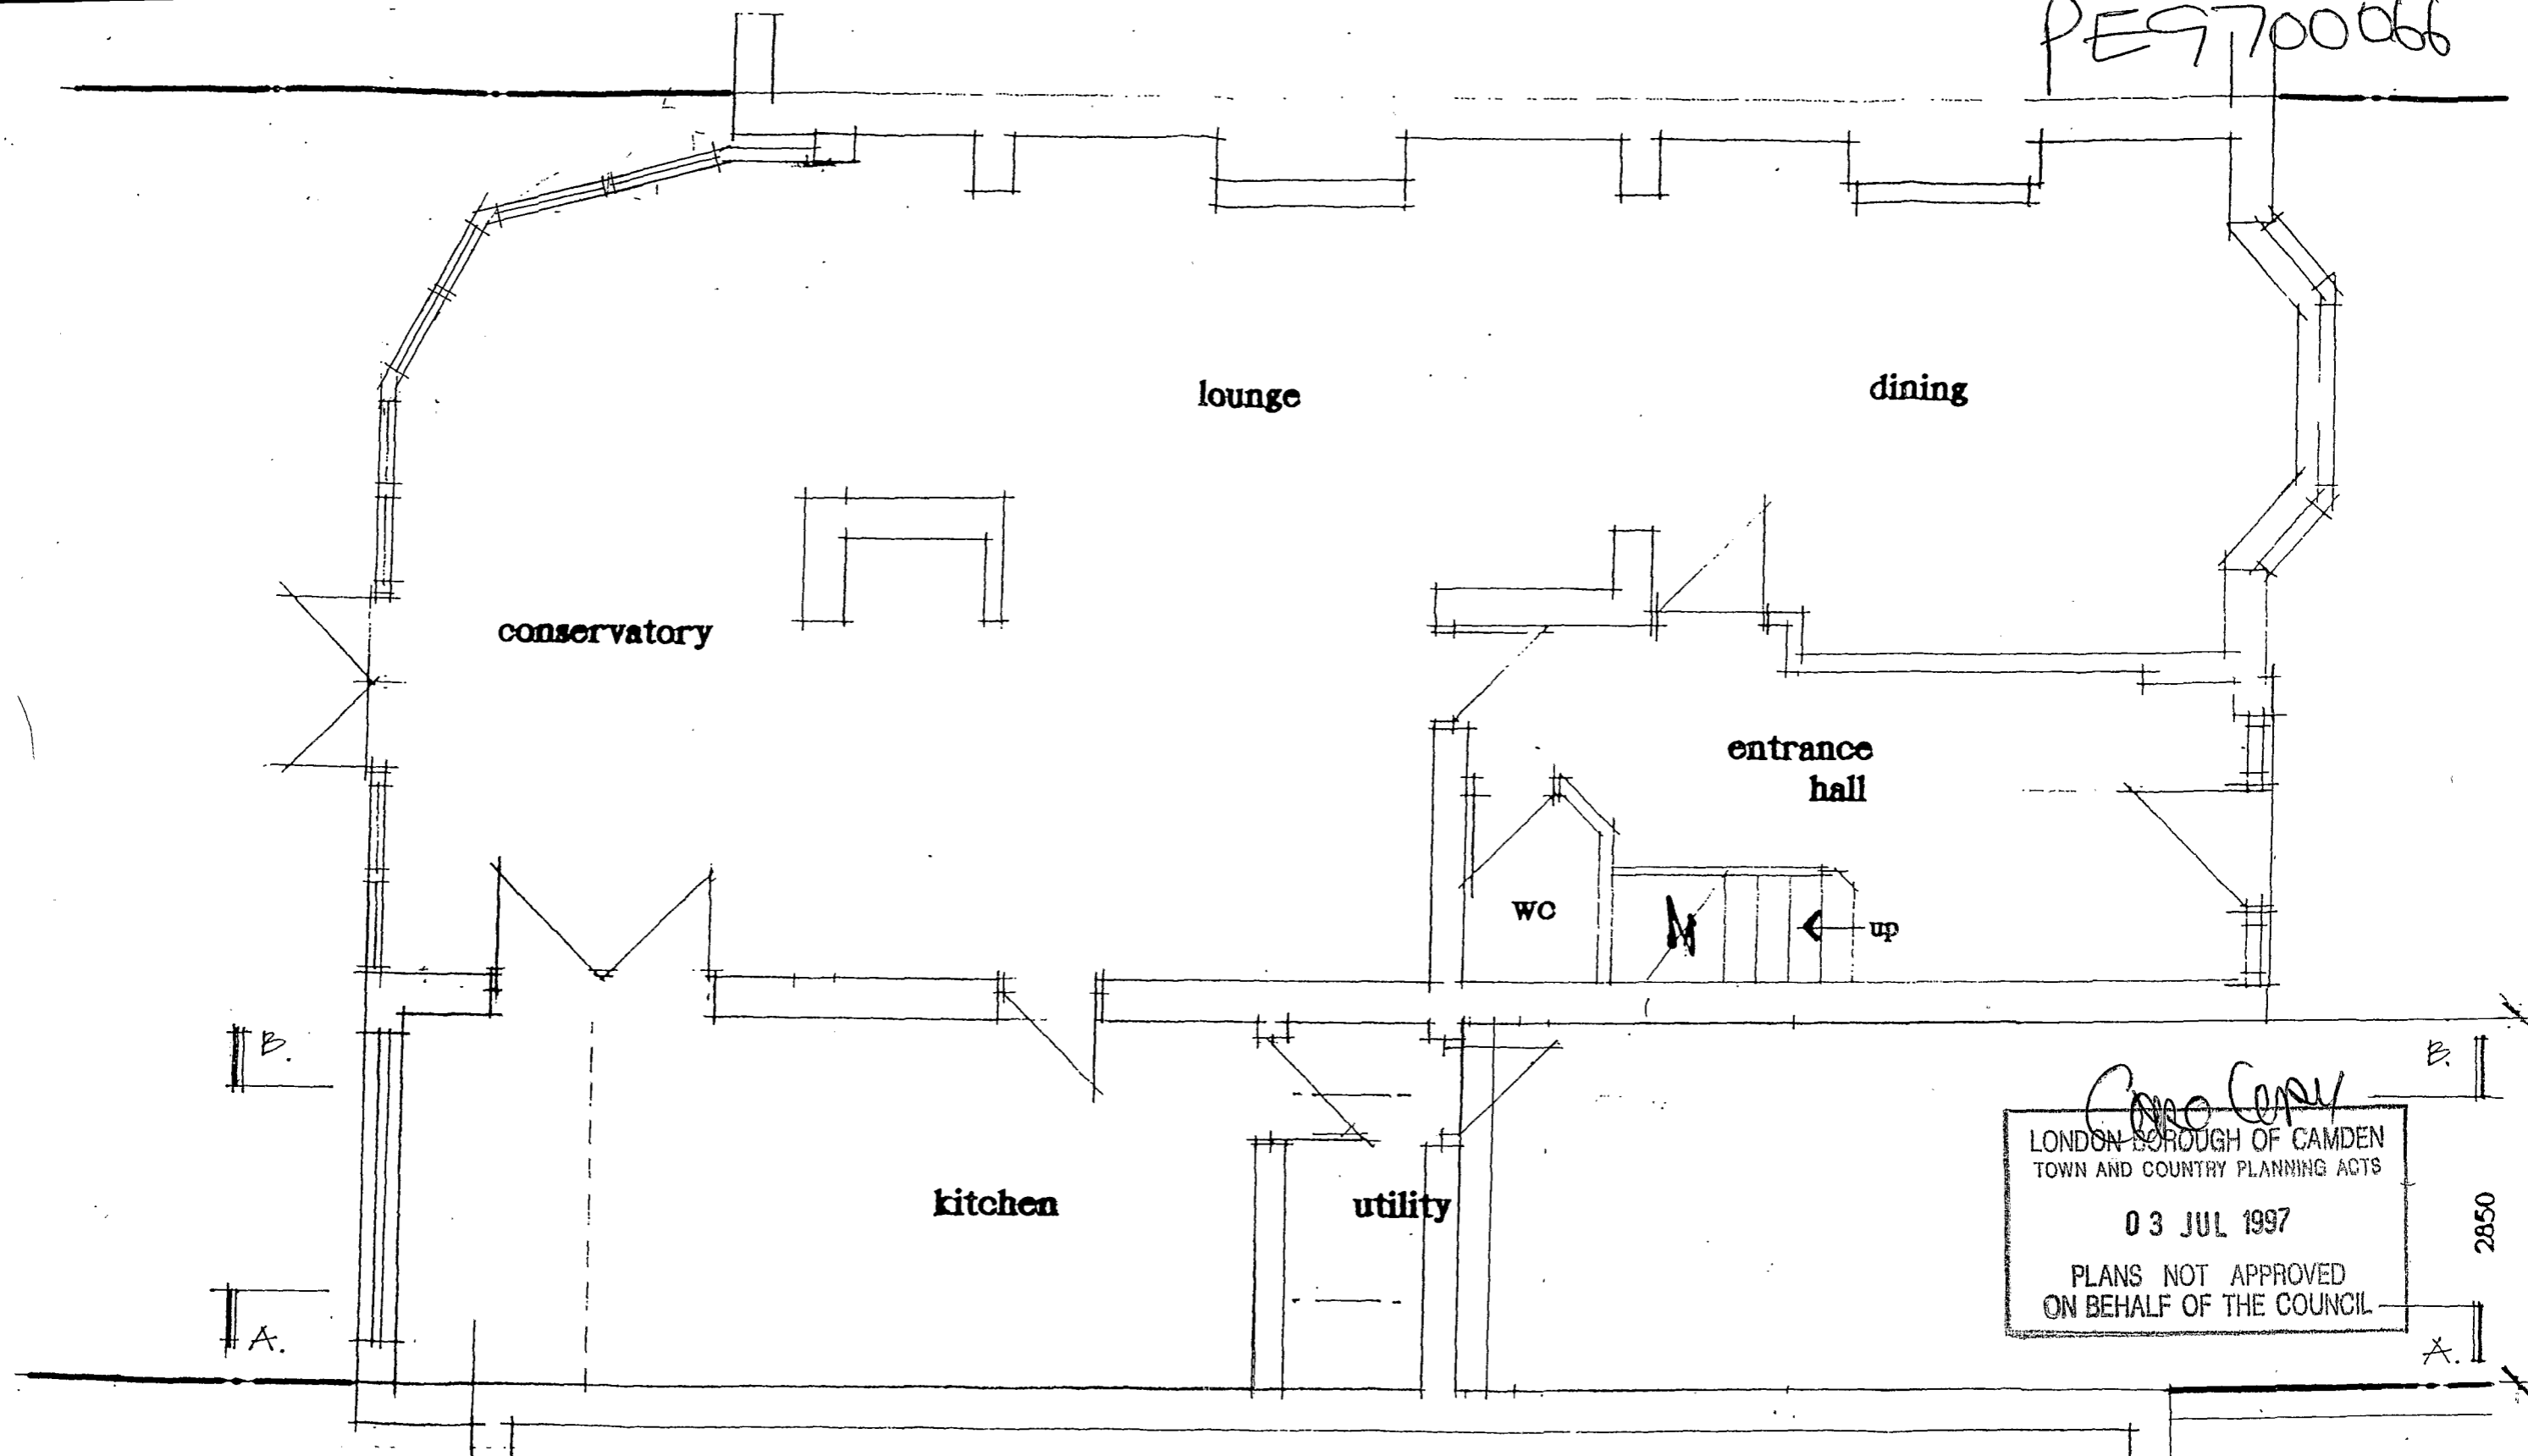


Copy Copy
 LONDON BOROUGH OF CAMDEN
 TOWN AND COUNTRY PLANNING ACTS
 03 JUL 1997
 PLANS NOT APPROVED
 ON BEHALF OF THE COUNCIL

2850

READING IN CONJUNCTION WITH DEG NO 4.

title 88, HILL WAY, LONDON, N.6.		CLIENT MR E. QUARAKE GHILLI.	
drawing EXISTING - GROUND FLOOR PLAN			
date JAN 1997	scale 1 : 50		
job reference 9701/001	drawing number 1	rev	M & J ARCHITECTS 0181 789 2807 39 Grosse Way London, SW15 5DQ

PE9700066

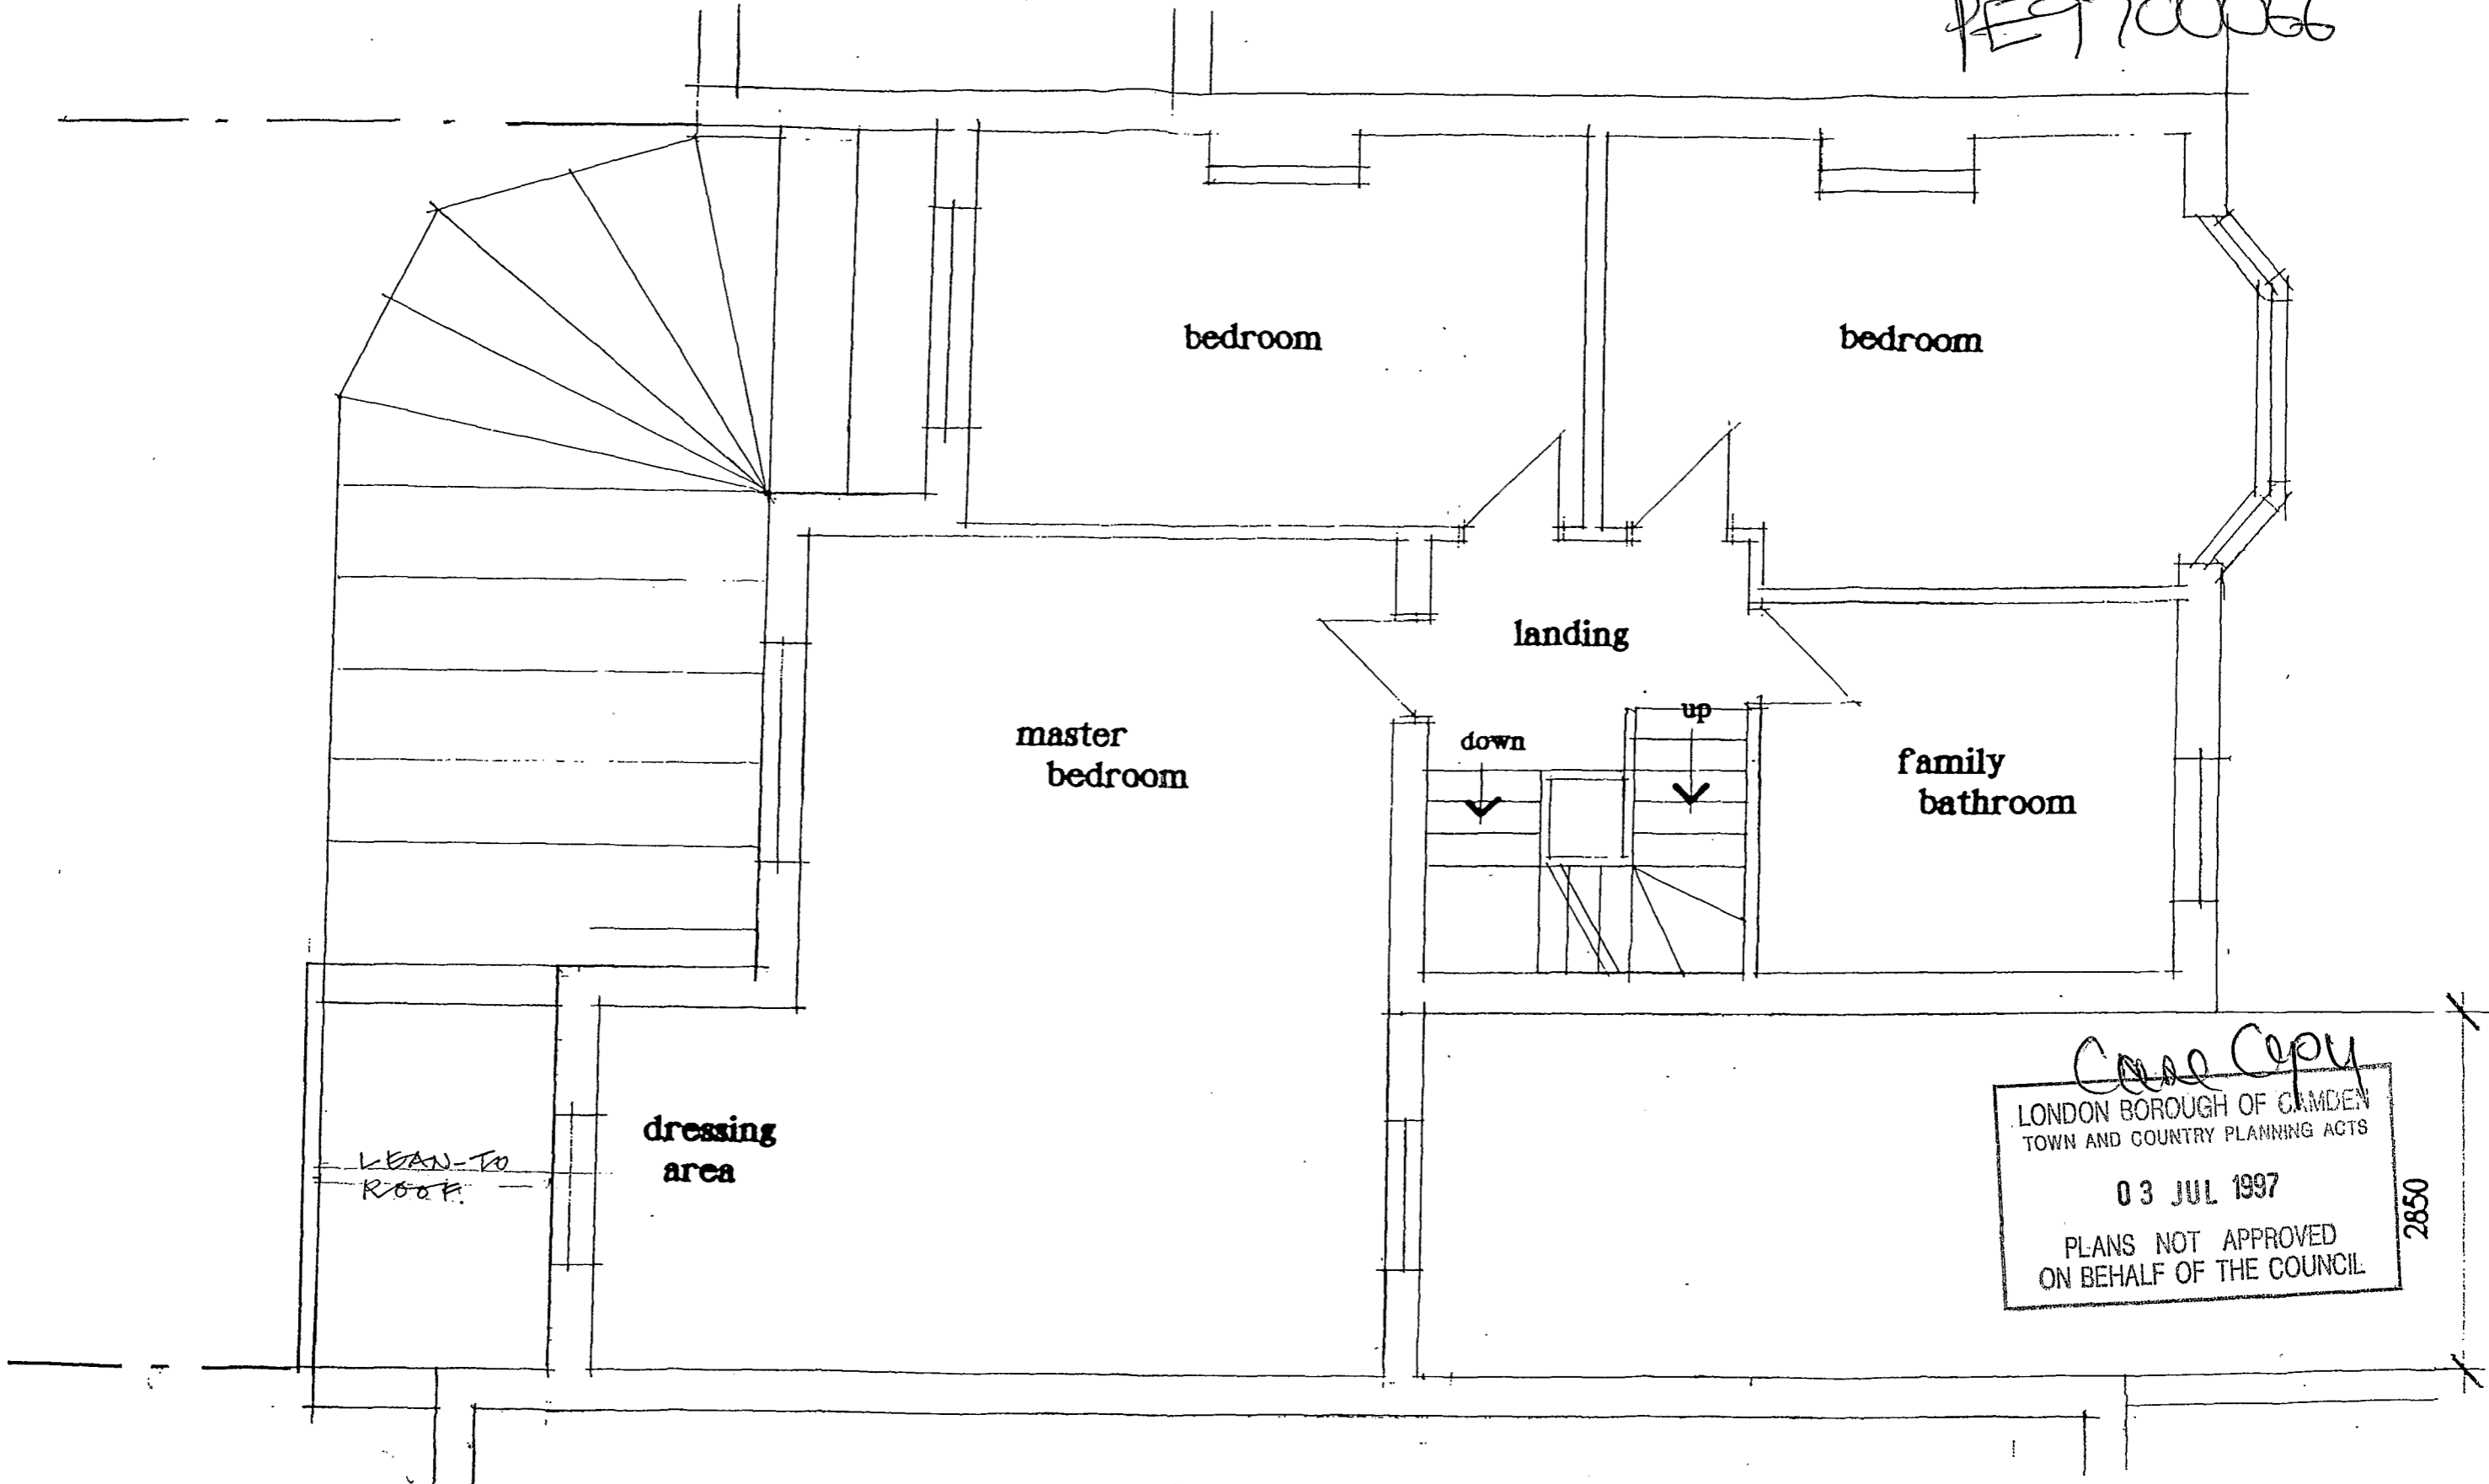


Case Copy
 LONDON BOROUGH OF CAMDEN
 TOWN AND COUNTRY PLANNING ACTS
 03 JUL 1997
 PLANS NOT APPROVED
 ON BEHALF OF THE COUNCIL

2850

title 88 HILLWAY, LONDON, N.C.		CLIENT MR E. QUARADAGHINI	
drawing EXISTING - FIRST FLOOR PLAN			
date JAN 1997	scale 1:50		
job reference 9701/001	drawing number 2.	rev	M & J ARCHITECTS 0181 789 2807 39 Grosse Way London, SW15 5DQ

PE 9700066

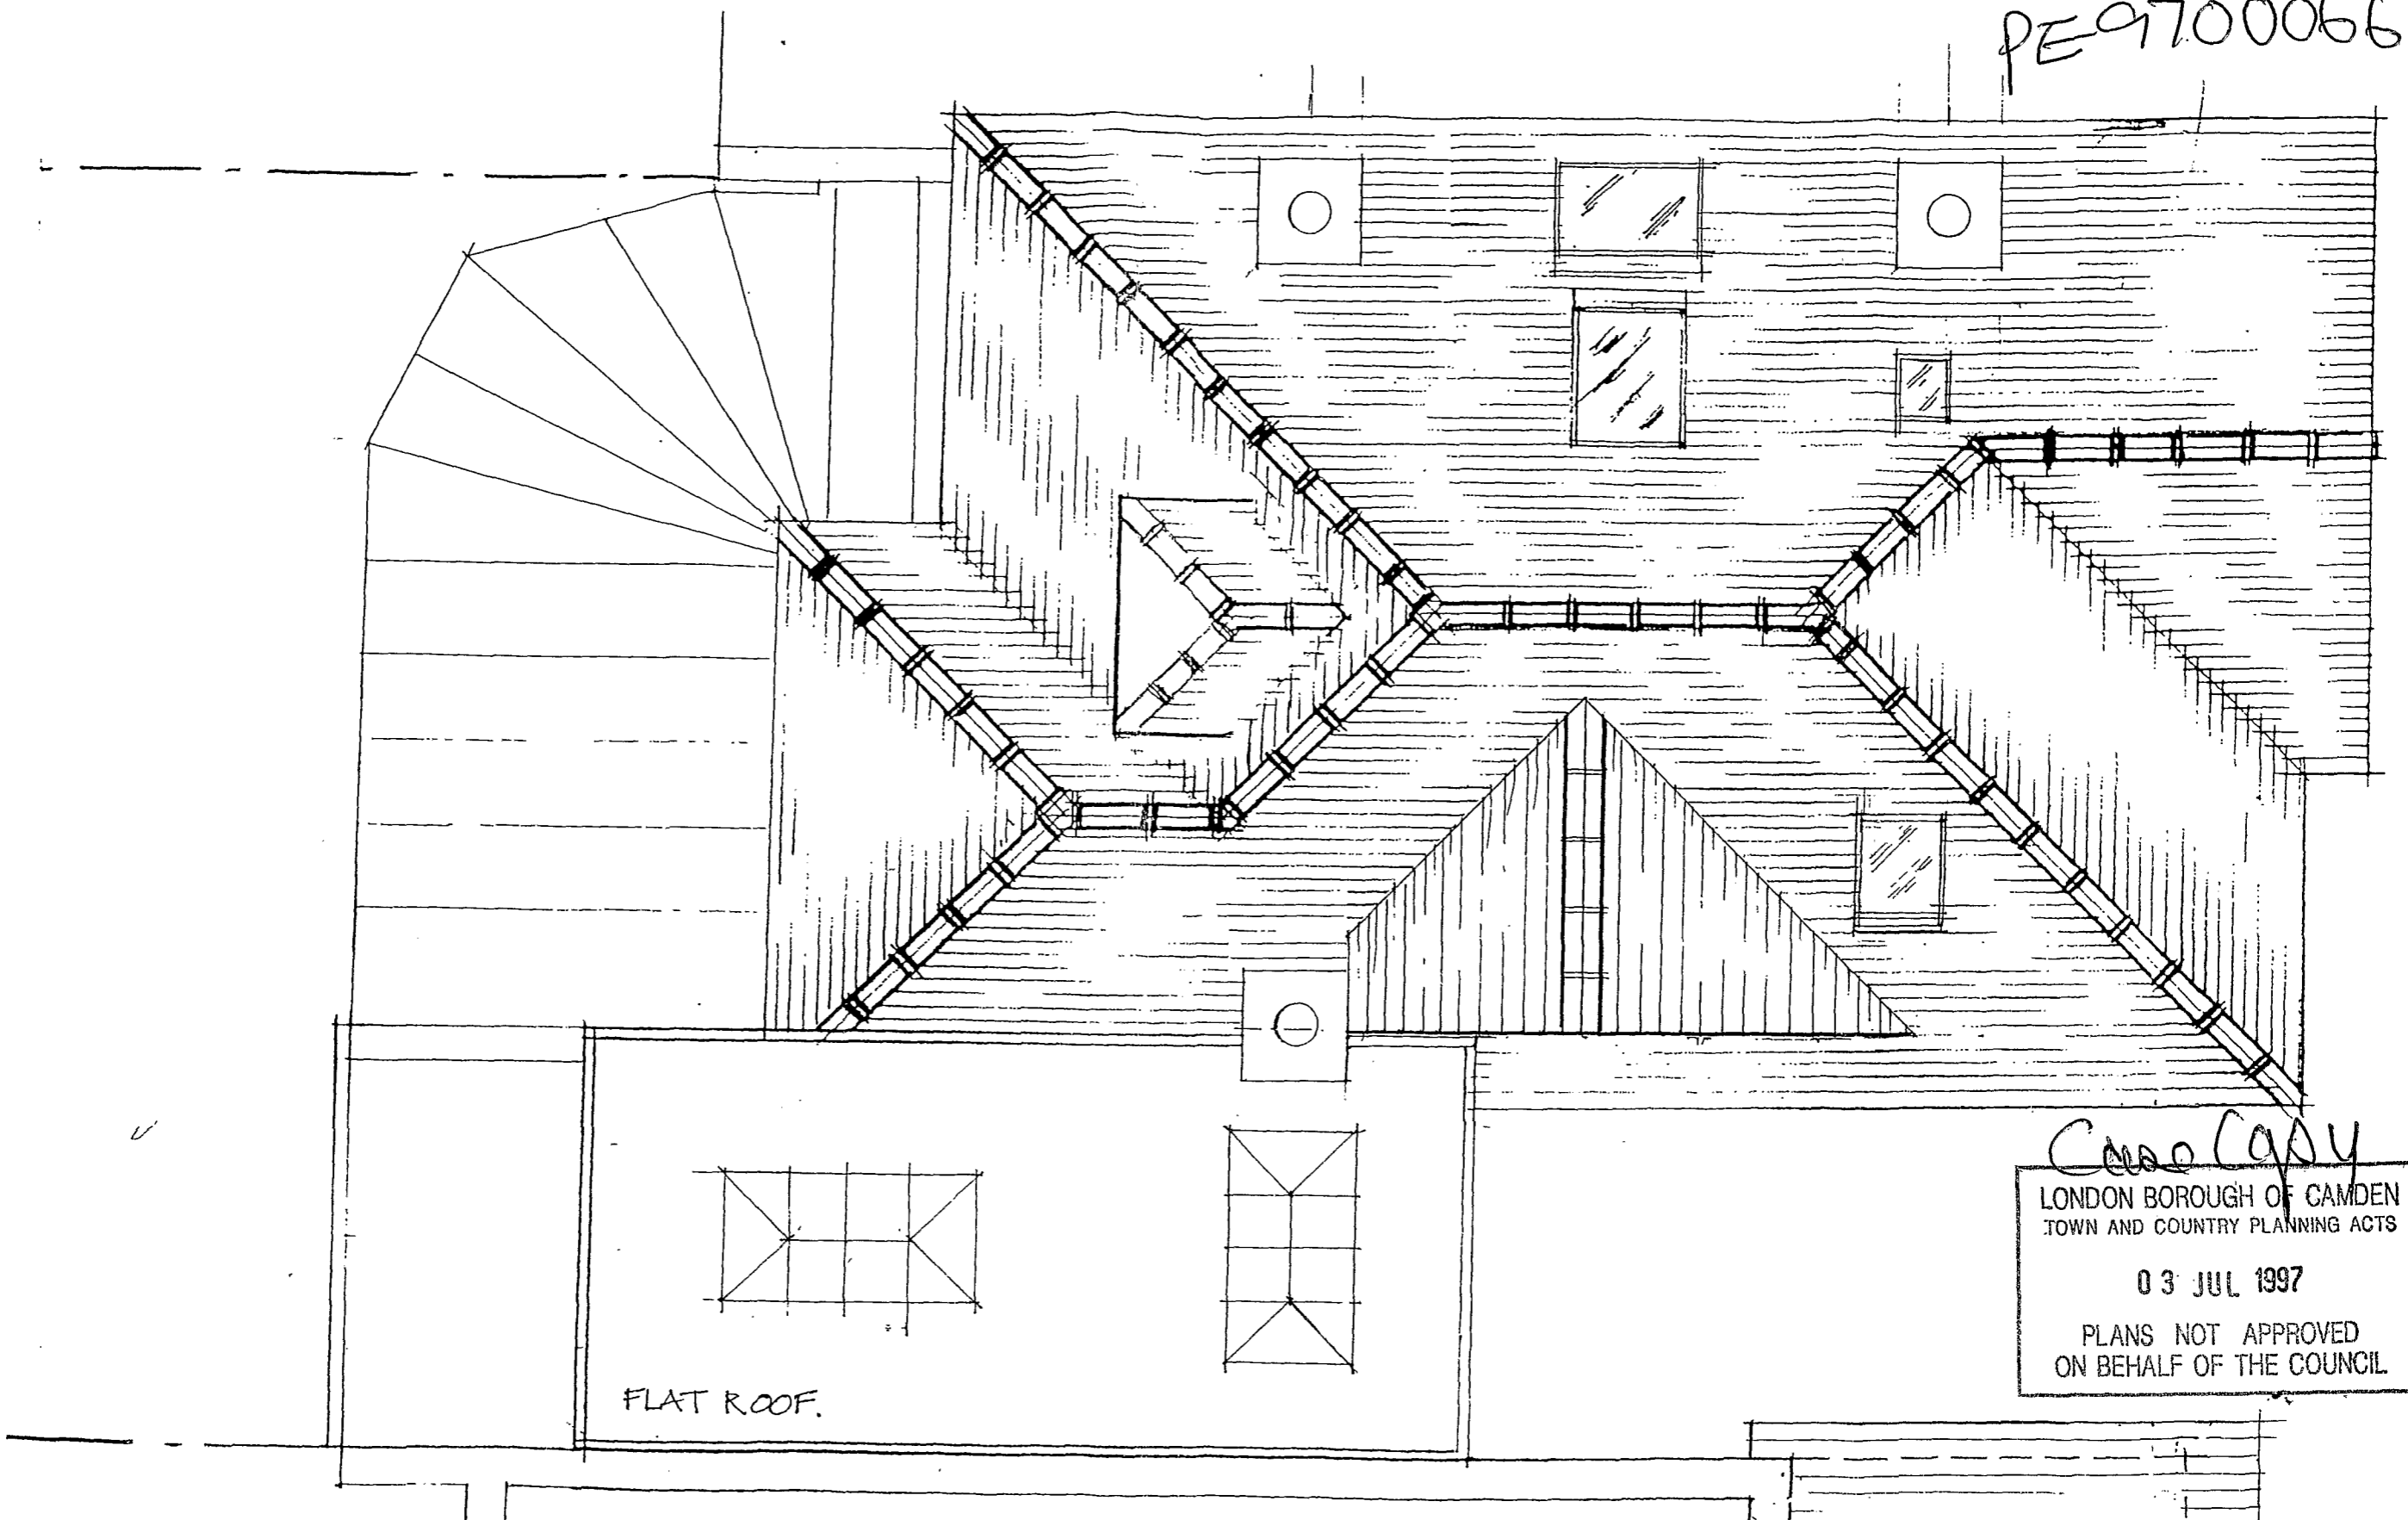


FLAT ROOF.

Case Case
 LONDON BOROUGH OF CAMDEN
 TOWN AND COUNTRY PLANNING ACTS
 03 JUL 1997
 PLANS NOT APPROVED
 ON BEHALF OF THE COUNCIL

title 88, HILL WAY, LONDON, N. 6.		CLIENT	
drawing EXISTING - ROOF PLAN		MR E. QUARADACHINI.	
date JAN 1997	scale 1:50	M & J ARCHITECTS 0181 789 2807 39 Grosse Way London, SW15 5DC	
job reference 9701/001	drawing number 3.		


PE9700066

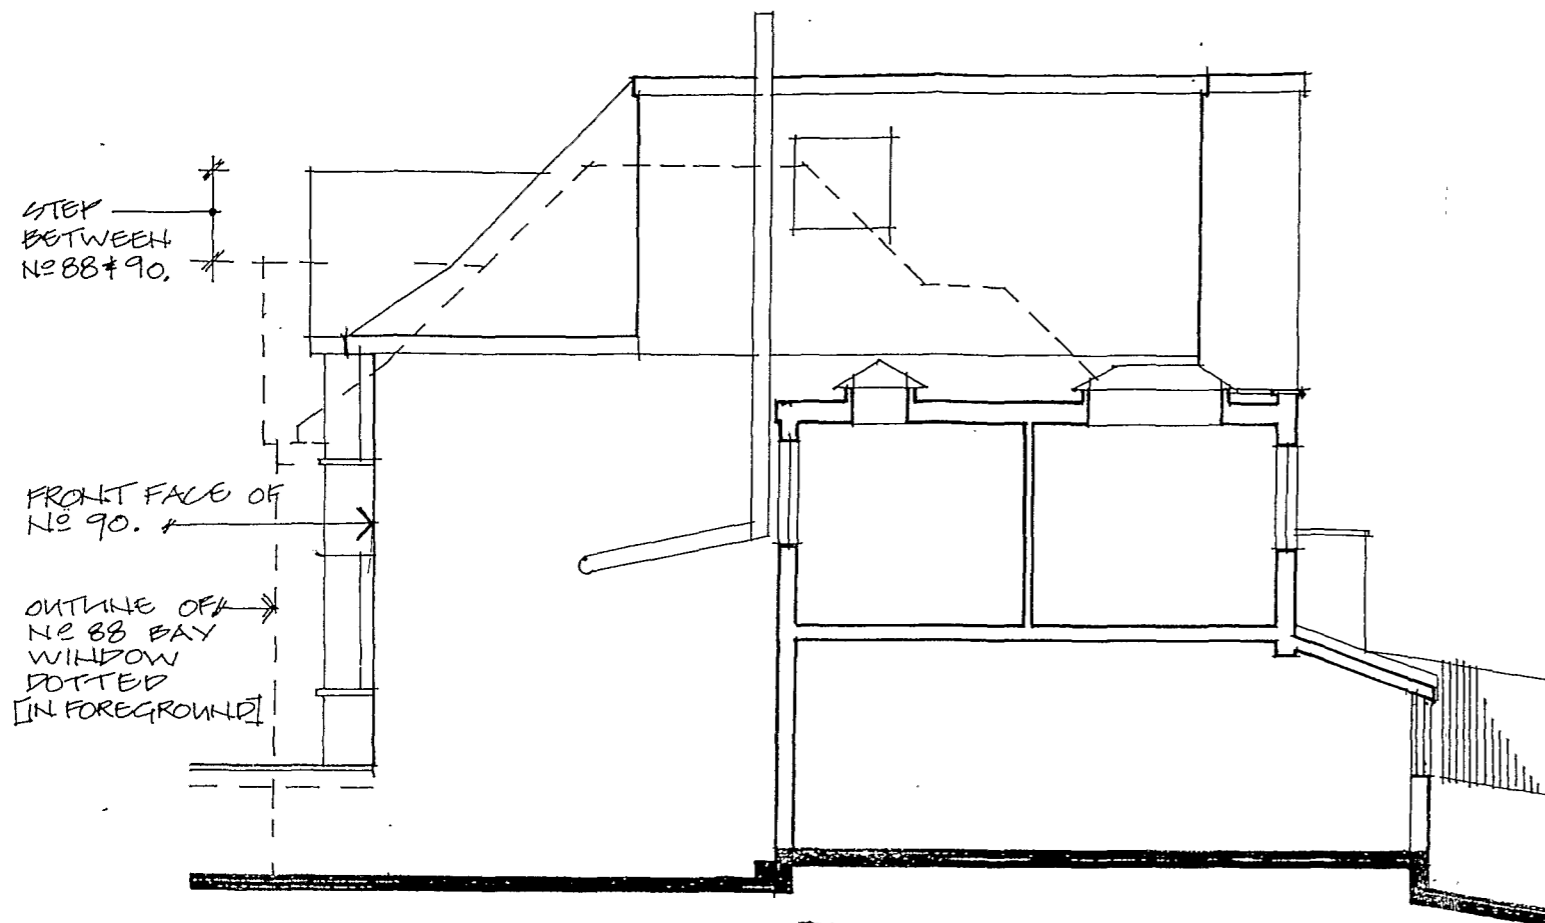

SECTION AA -
VIEW SOUTH



FRONT ELEVATION -
VIEW WEST

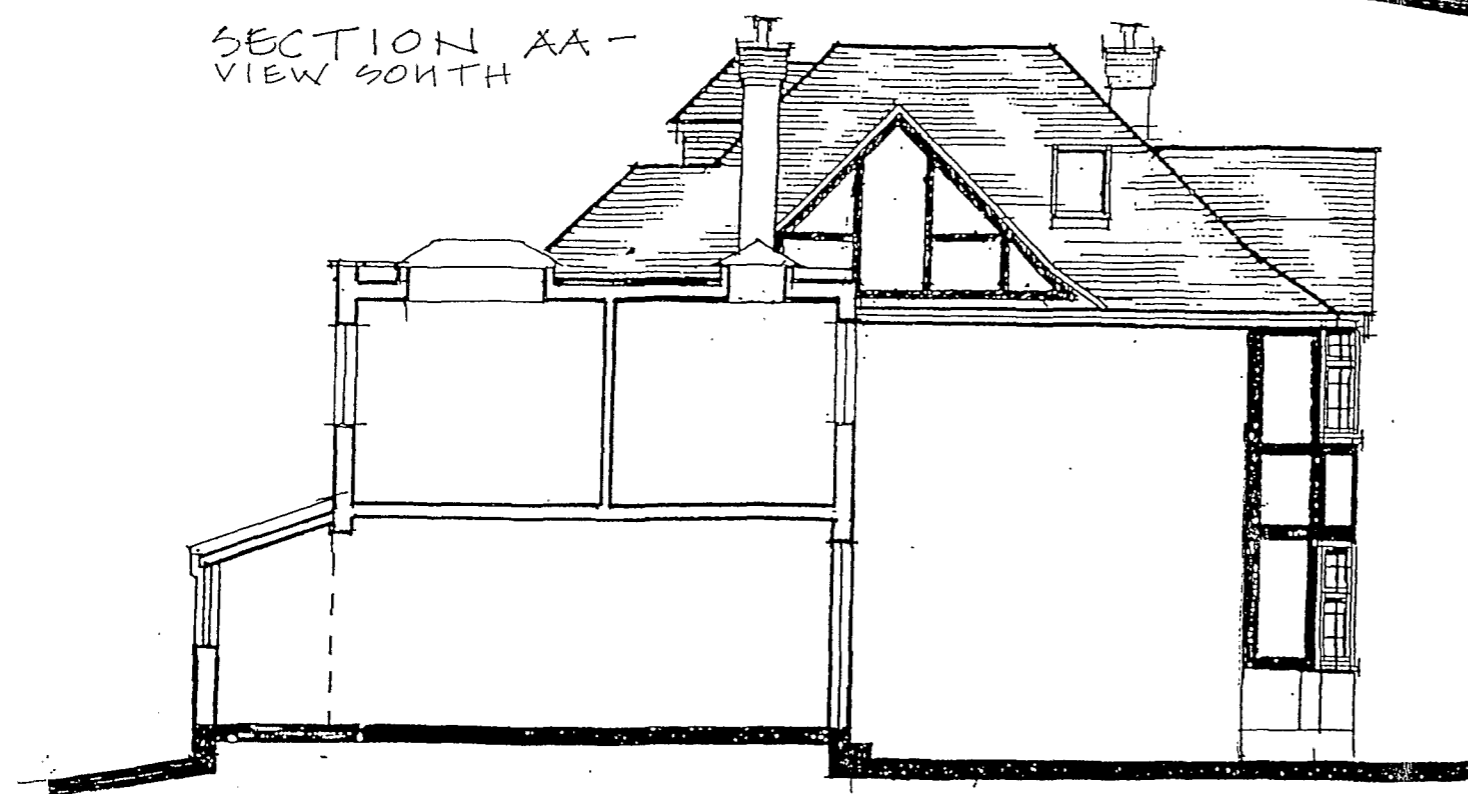


SECTION BB -
VIEW NORTH

Case Copy
 LONDON BOROUGH OF CAMDEN
 TOWN AND COUNTRY PLANNING ACTS
 03 JUL 1997
 PLANS NOT APPROVED
 ON BEHALF OF THE COUNCIL

title 88 HILLWAY, LONDON, N.W.		CLIENT	
drawing EXISTING - FRONT ELEVATION, SECTIONS AA & BB.		MVE. QUARADECHINI.	
date JAN 1997	scale 1:100		
job reference 9701/001	drawing number 4	M & J ARCHITECTS 0181 789 2807 39 Grosse Way London, SW15 5DQ	


PE9700066

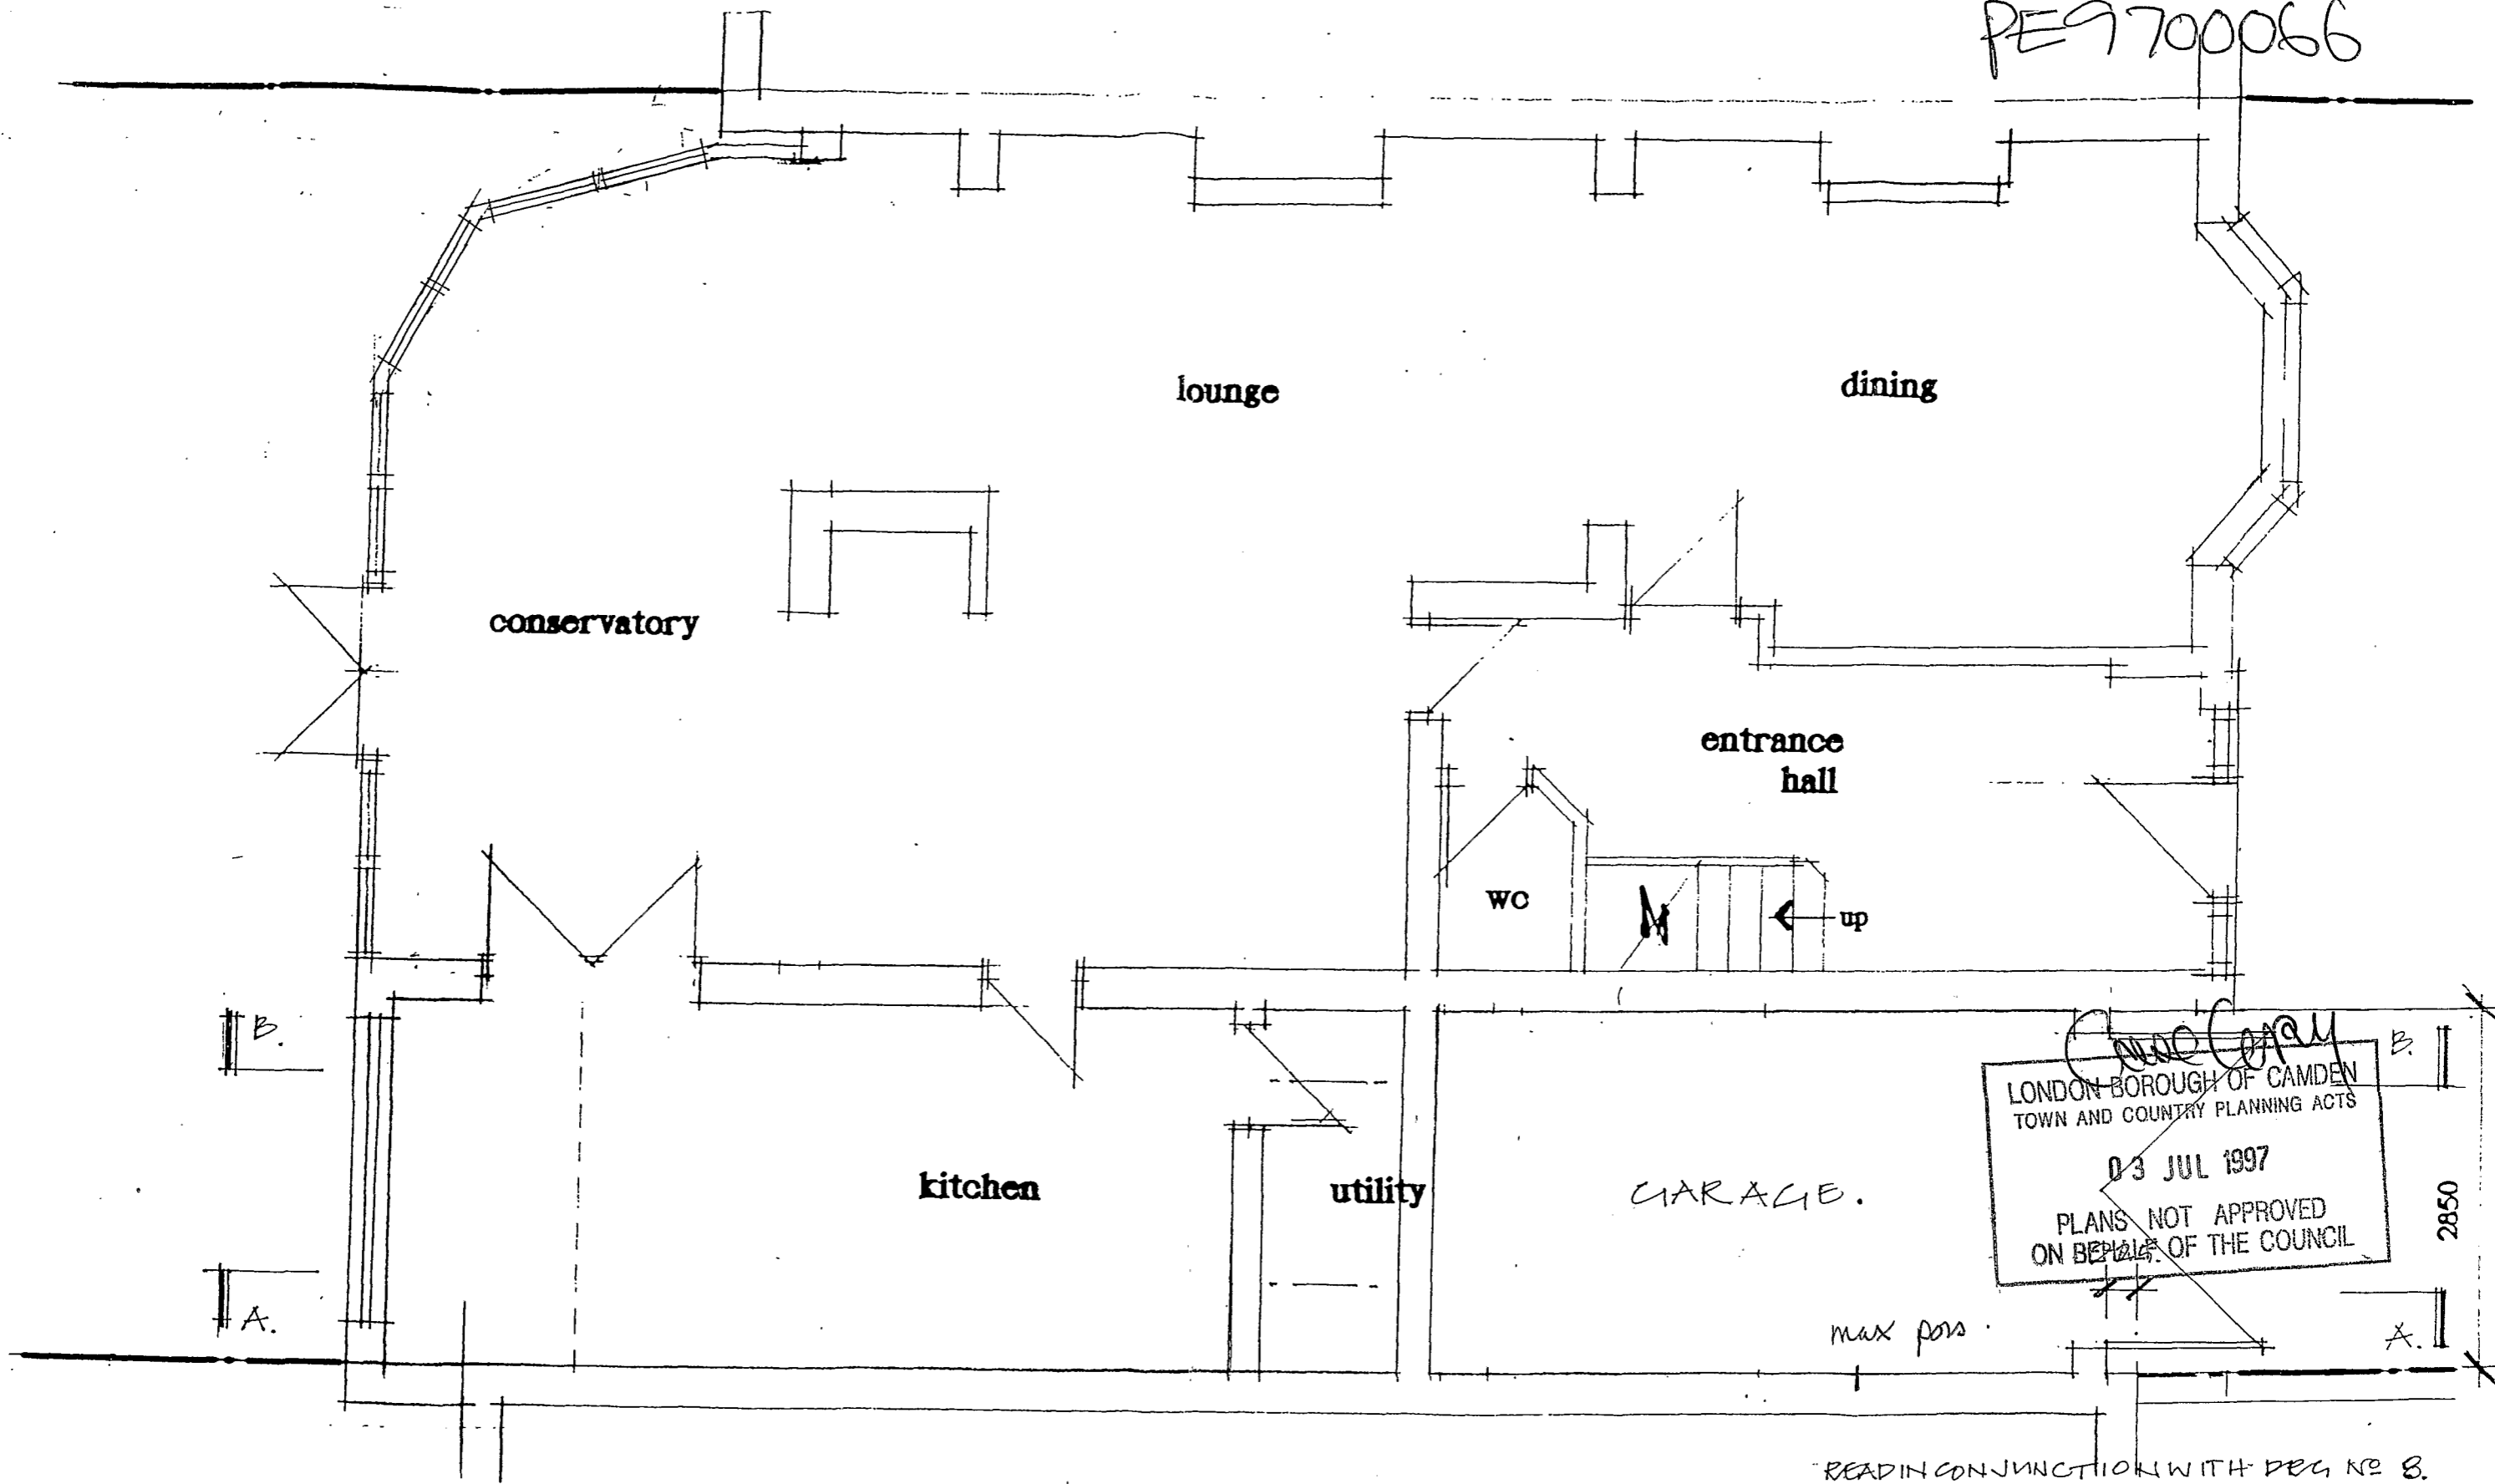

READ IN CONJUNCTION WITH DEG NO 8.

title 88, HILLWAY, LONDON, N.W.		CLIENT MR E. QUARADEGHINI.	
drawing PROPOSED - GROUND FLOOR PLAN		M & J ARCHITECTS 0181 789 2807 39 Grosse Way London, SW15 5DQ	
date JAN 1997	scale 1 : 50		
job reference 9701/001	drawing number 5	rev	


PE9700066

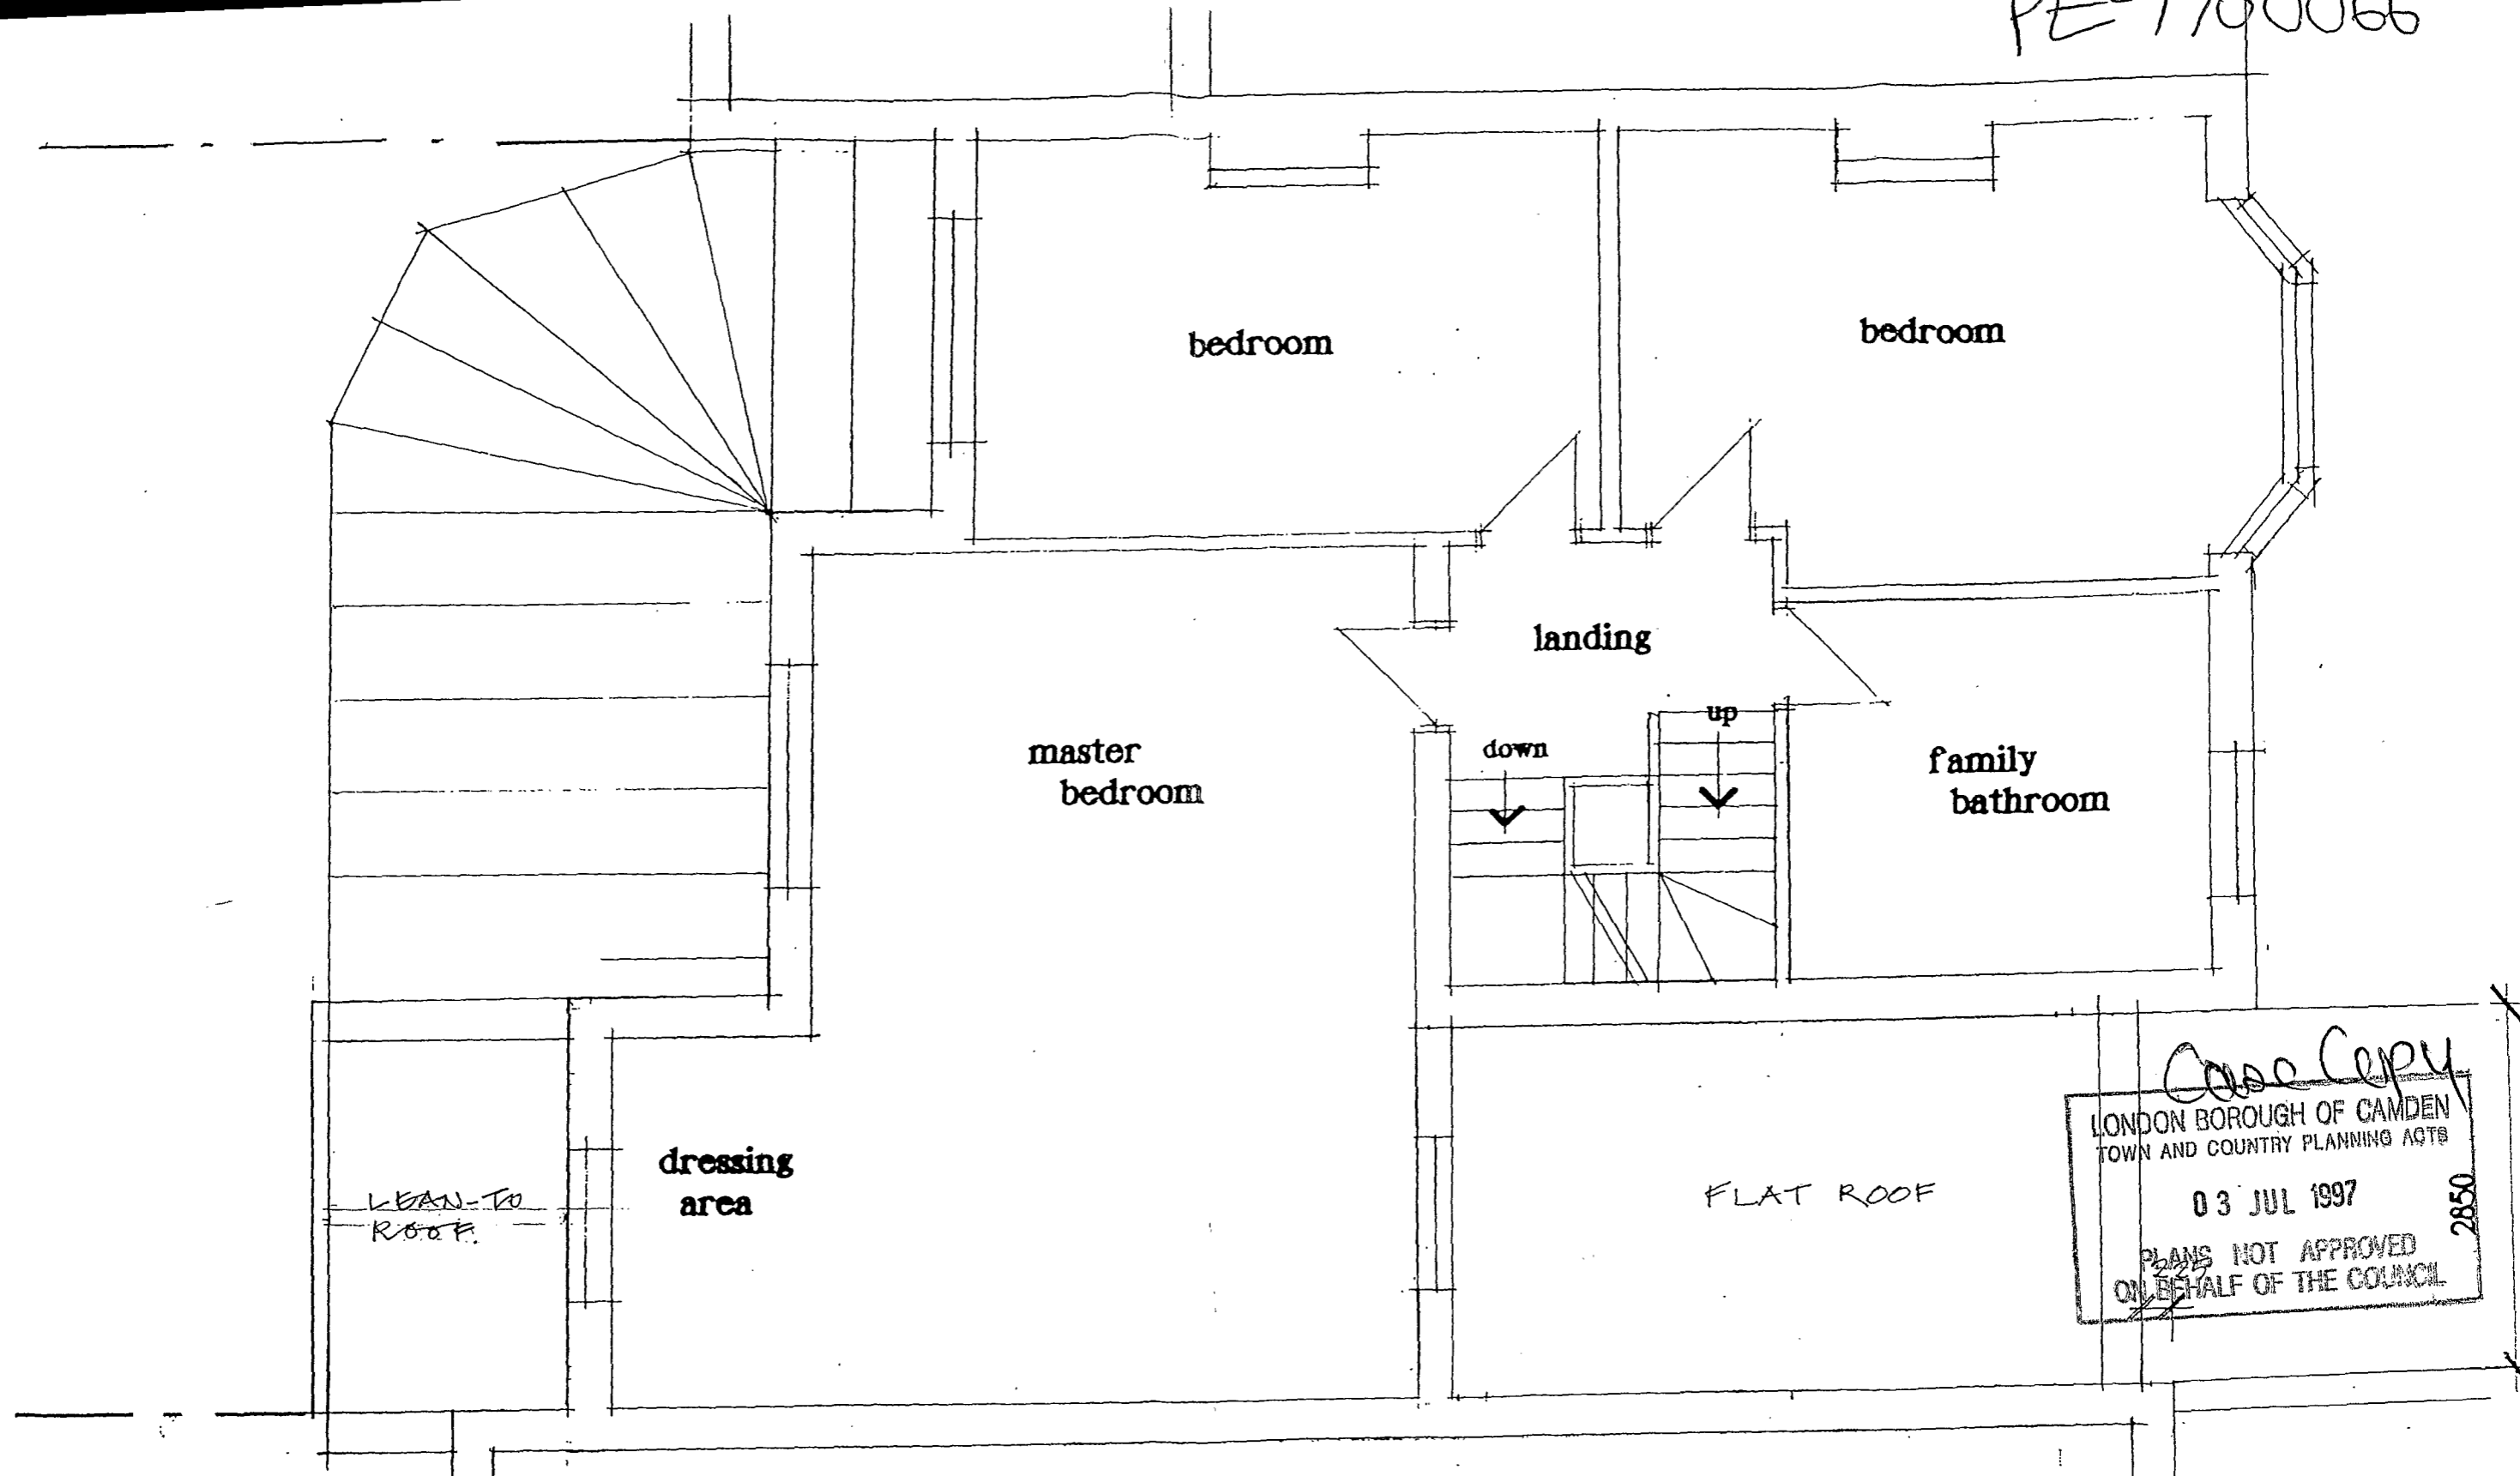

Case Copy
 LONDON BOROUGH OF CAMDEN
 TOWN AND COUNTRY PLANNING ACTS
 03 JUL 1997
 PLANS NOT APPROVED
 ON BEHALF OF THE COUNCIL
 2850

title 88 HILLWAY, LONDON, N.C.		CLIENT M ^{rs} E. QUARADEGHINI	
drawing PROPOSED - FIRST FLOOR PLAN			
date JAN 1997	scale 1:50		
job reference 9701/001	drawing number 6.	rev	M & J ARCHITECTS 0181 789 2807 39 Grosse Way London, SW15 5DQ

PEPT700066

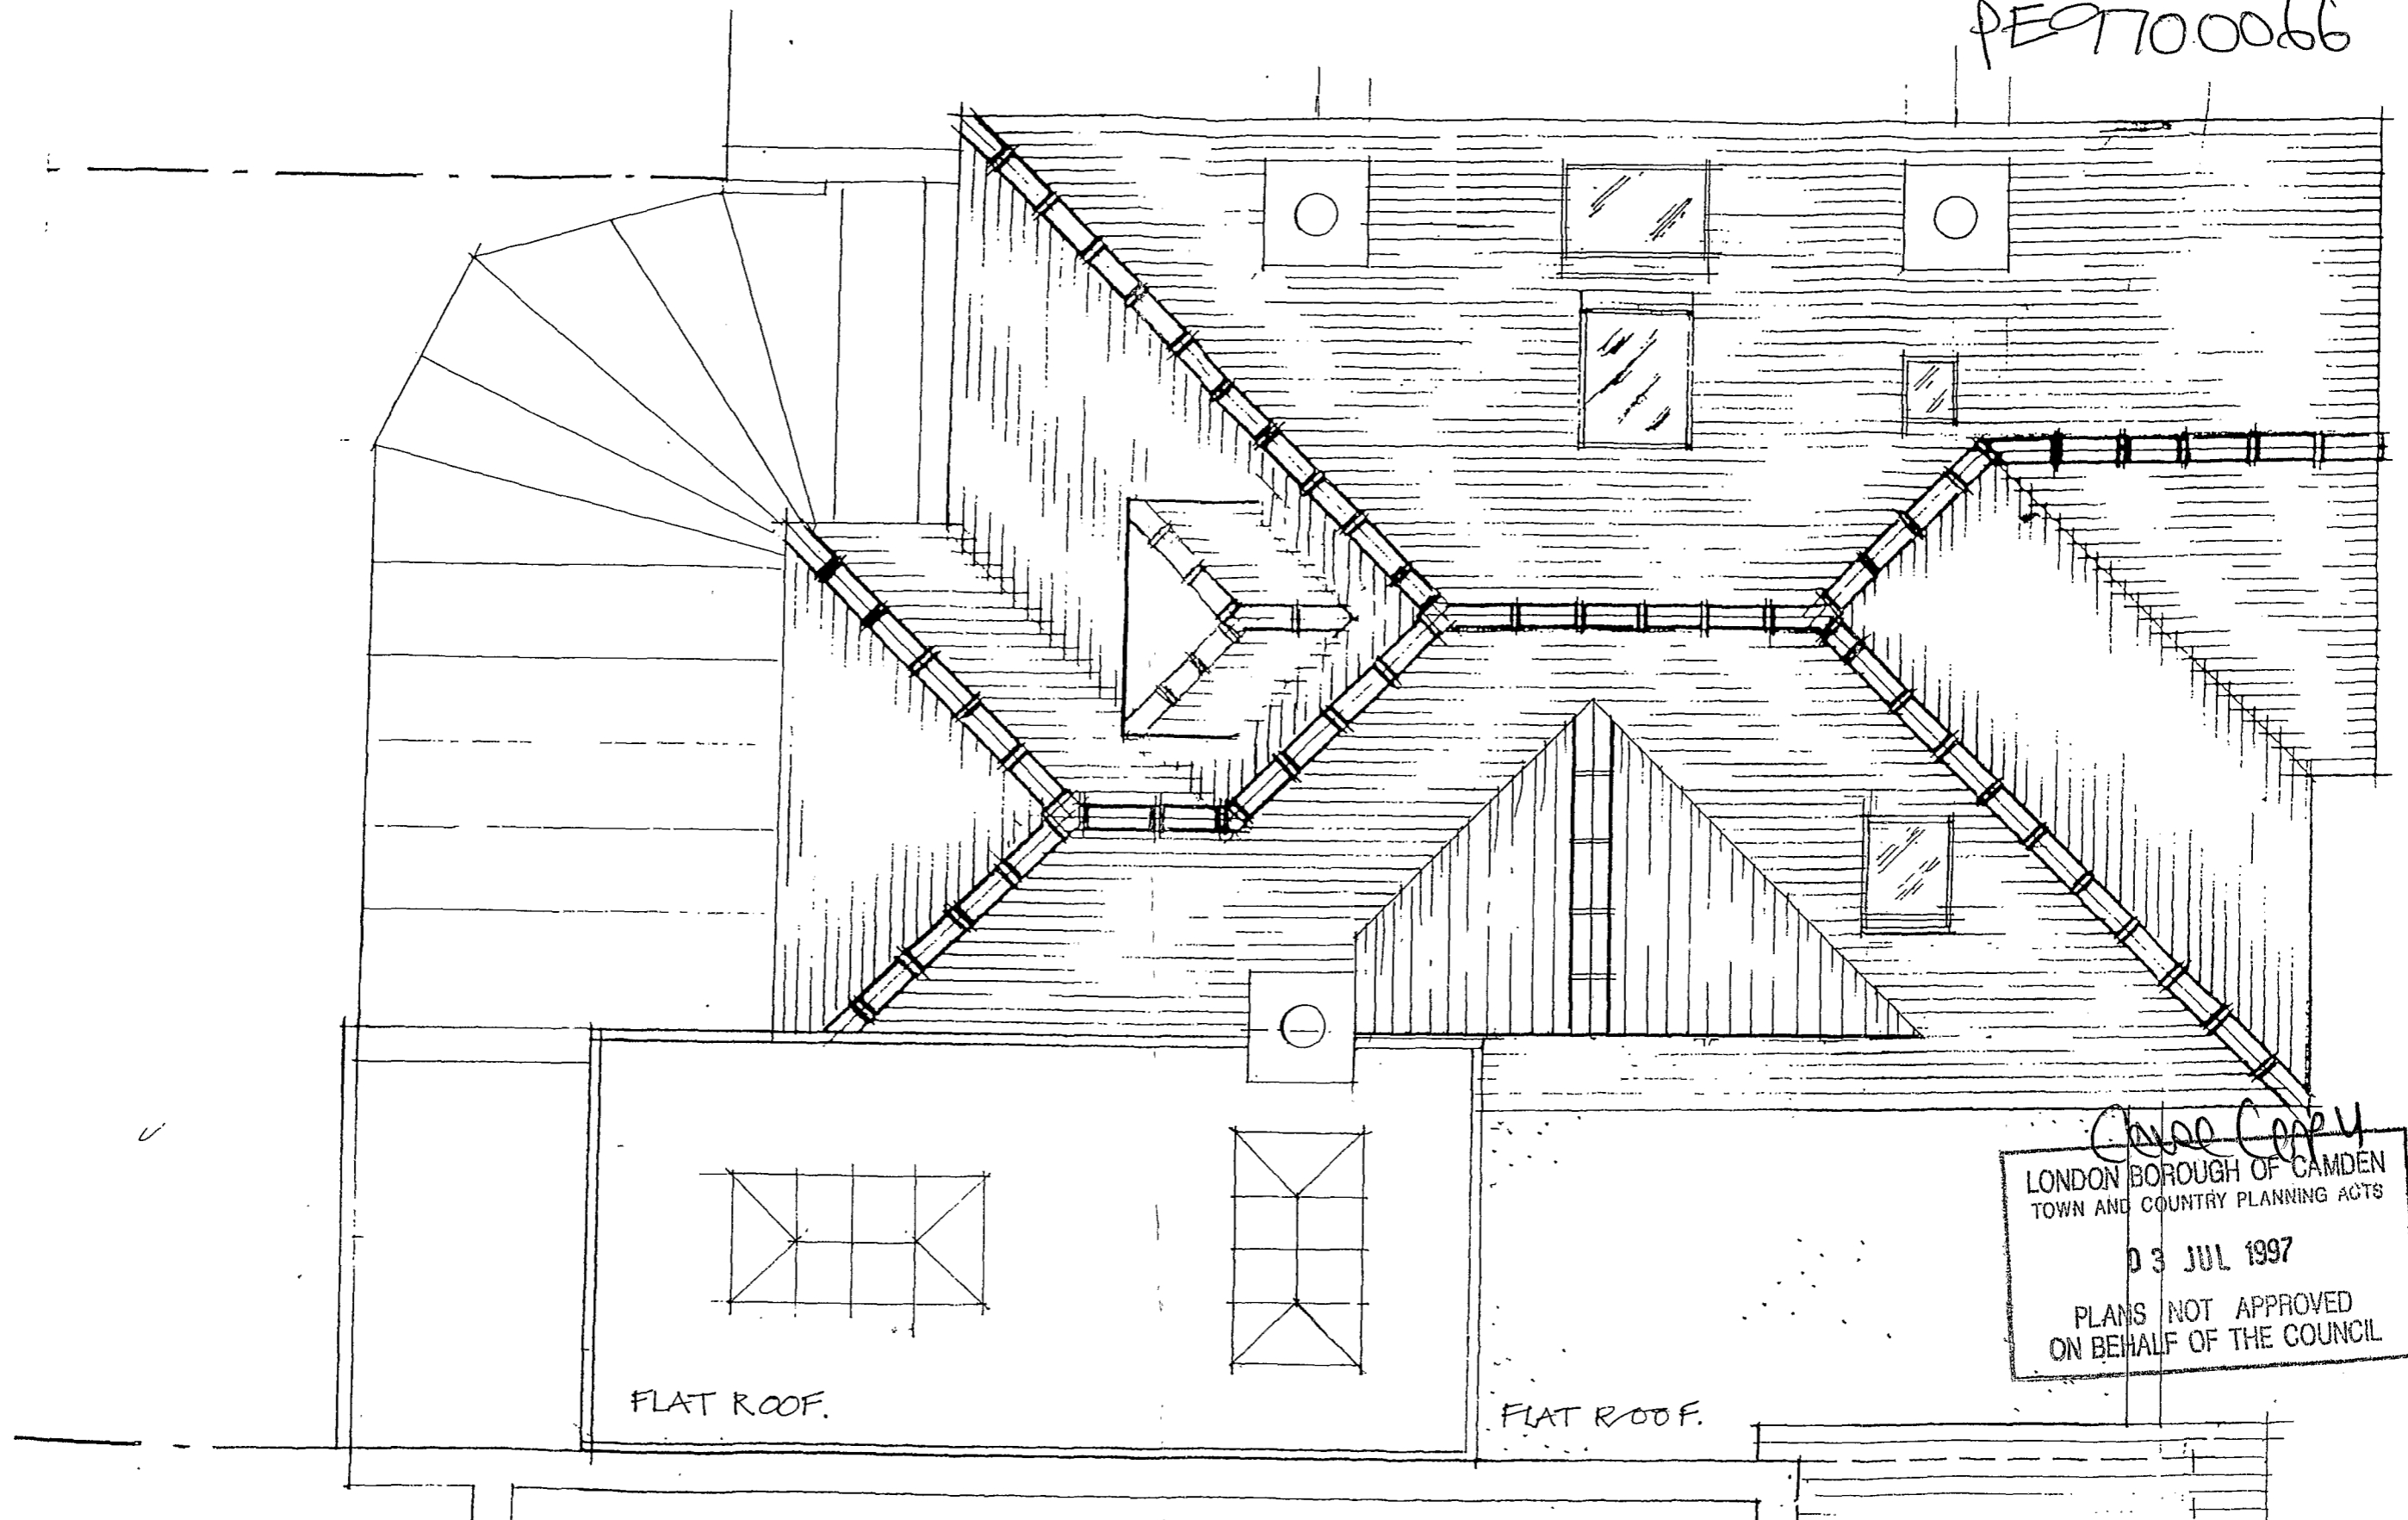


FLAT ROOF.

FLAT ROOF.

Copy Copy
 LONDON BOROUGH OF CAMDEN
 TOWN AND COUNTRY PLANNING ACTS
 03 JUL 1997
 PLANS NOT APPROVED
 ON BEHALF OF THE COUNCIL

title 88, HILL WAY, LONDON, N.6.		CLIENT MV E. QUARADAGHINI.	
drawing PROPOSED - ROOF PLAN			
date JAN 1997	scale 1/50		
job reference 9701/001	drawing number 7.	M & J ARCHITECTS 0181 789 2807 39 Grosse Way London, SW15 5DQ	


PE 97700066

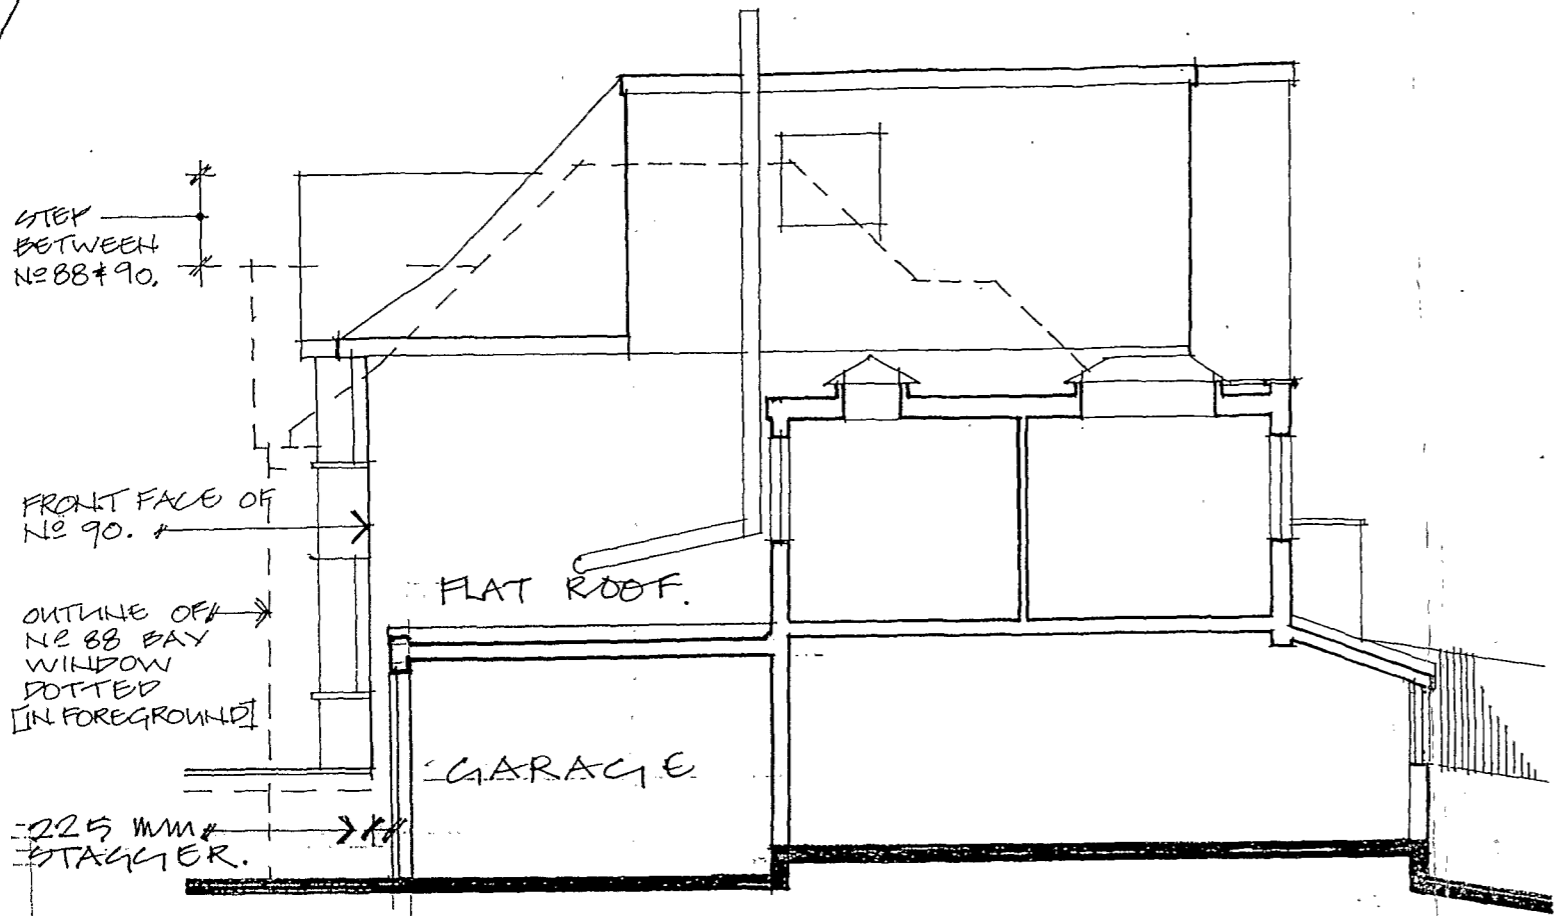



SECTION AA -
VIEW SOUTH



FRONT ELEVATION -
VIEW WEST

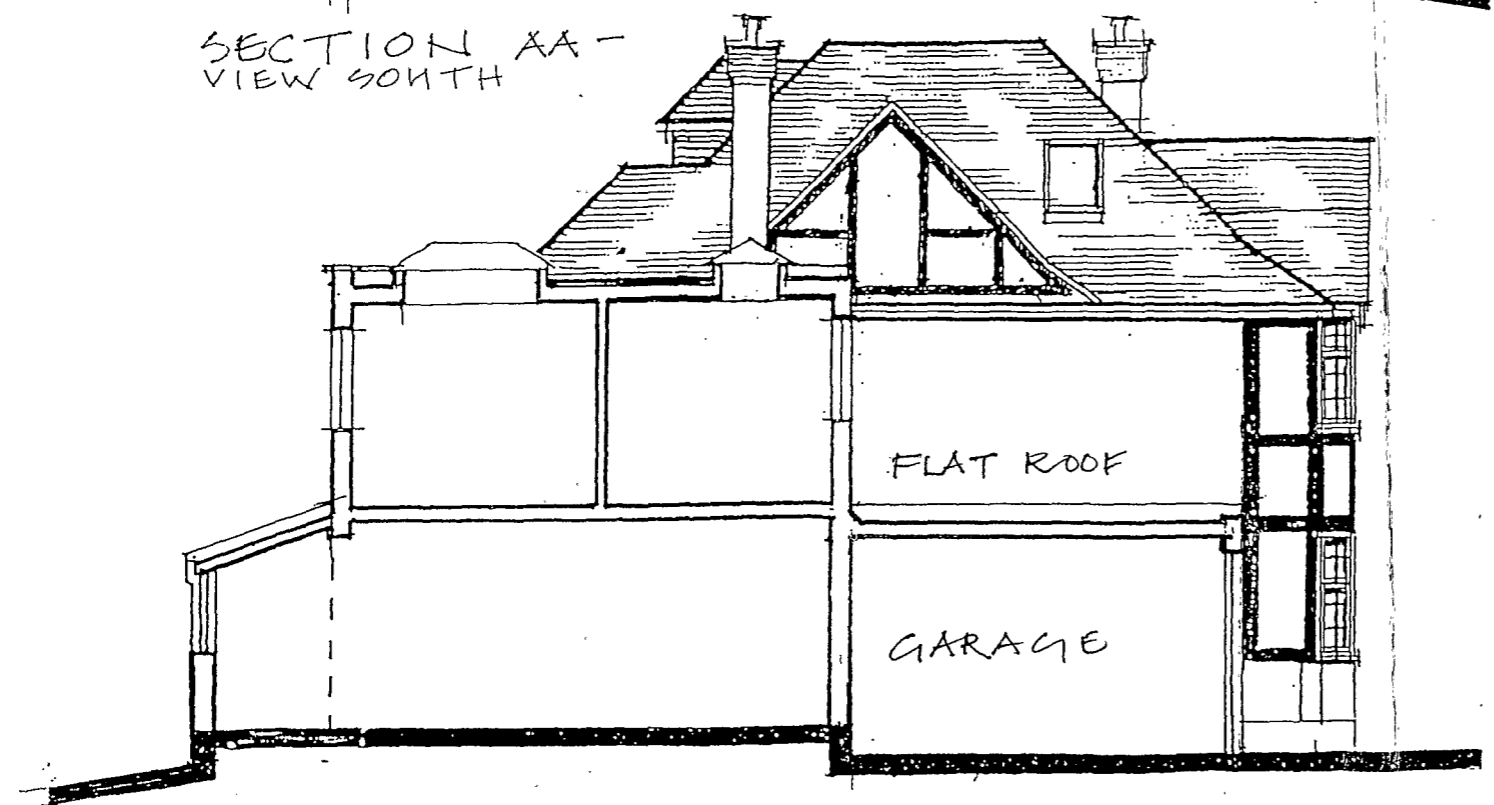


SECTION BB -
VIEW NORTH

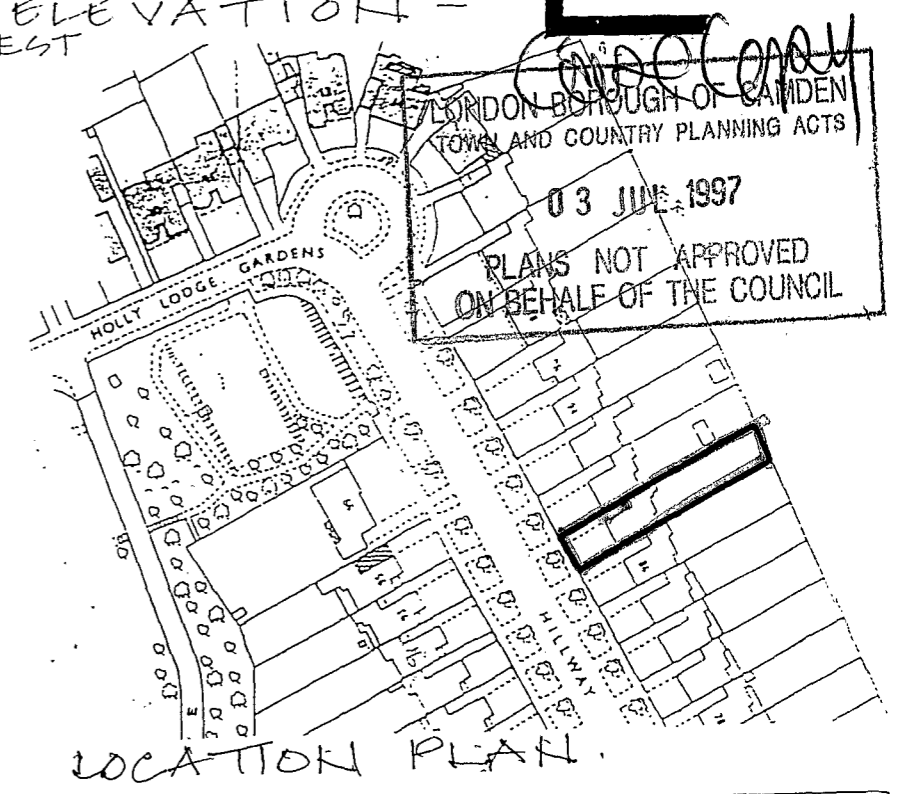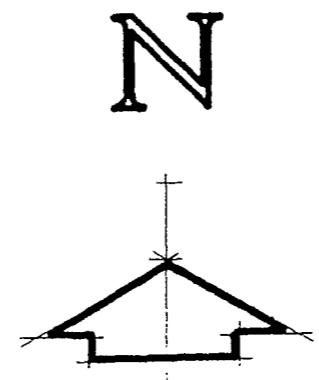

LOCATION PLAN.

title		CLIENT	
88 HILLWAY, LONDON, N.16.		MVE. QUARADACHINI.	
drawing		LOCATION PLAN, FRONT ELEVATION, SECTIONS AA & BB.	
date	scale		
JAN 1997	1:100, 1:1250.		
job reference	drawing number	rev	
9701/001	8.		
		M & J ARCHITECTS 0181 789 2807 39 Grosse Way London, SW15 5DQ	

PE9700066

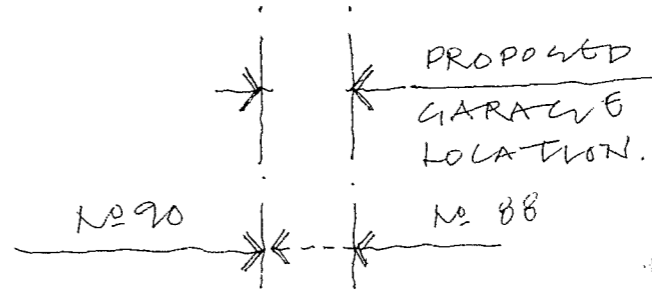

Copy Copy
LONDON BOROUGH OF CAMDEN
TOWN AND COUNTRY PLANNING ACTS
03 JUL 1997
PLANS NOT APPROVED
ON BEHALF OF THE COUNCIL

title 88 HILLWAY, LONDON, N.6.		CLIENT	
drawing EXISTING PHOTOGRAPH		M E. QUARADAGHINI	
date JAN 1997	scale NO SCALE.	M & J ARCHITECTS 0181 789 2807 39 Grosse Way London, SW15 5DQ	
jobreference 9701/001	drawingnumber P1.		