


NOTES

No.	DESCRIPTION
NOTES	
1.	Do not scale off drawings. Use figured dimensions only.
2.	All dimensions to be verified on site and any discrepancies to be brought to the Architect's attention immediately.
3.	This drawing is to be read in conjunction with all other relevant contract documents.
4.	All structural works are to be carried out in accordance with the consultant structural engineer's drawings and specification.
5.	All mechanical and electrical work is to be carried out in accordance with the consultant mechanical and electrical engineer's drawings and specification.

REVISIONS

No.	DESCRIPTION	DATE	REV. BY

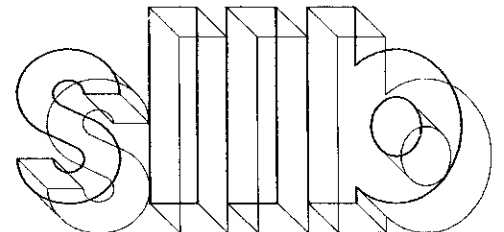


smith lance arcade & bechtol
Architects Ltd London
4 - 8 Canfield Gardens London NW6 3BS
Tel: 020 7372 2888 Fax: 020 7372 6333


SITE ADDRESS	
10090 NW6 LONDON	

DRAWING TITLE	
SECTION A-A & B-B AS EXISTING	

SCALE	DRAWN BY	
1:100@ A1	KW	
DATE	CHECKED BY	
JULY 2008		
JOB No.	DRG No.	REV.
10090	EC/203	
STAGE		
PLANNING		

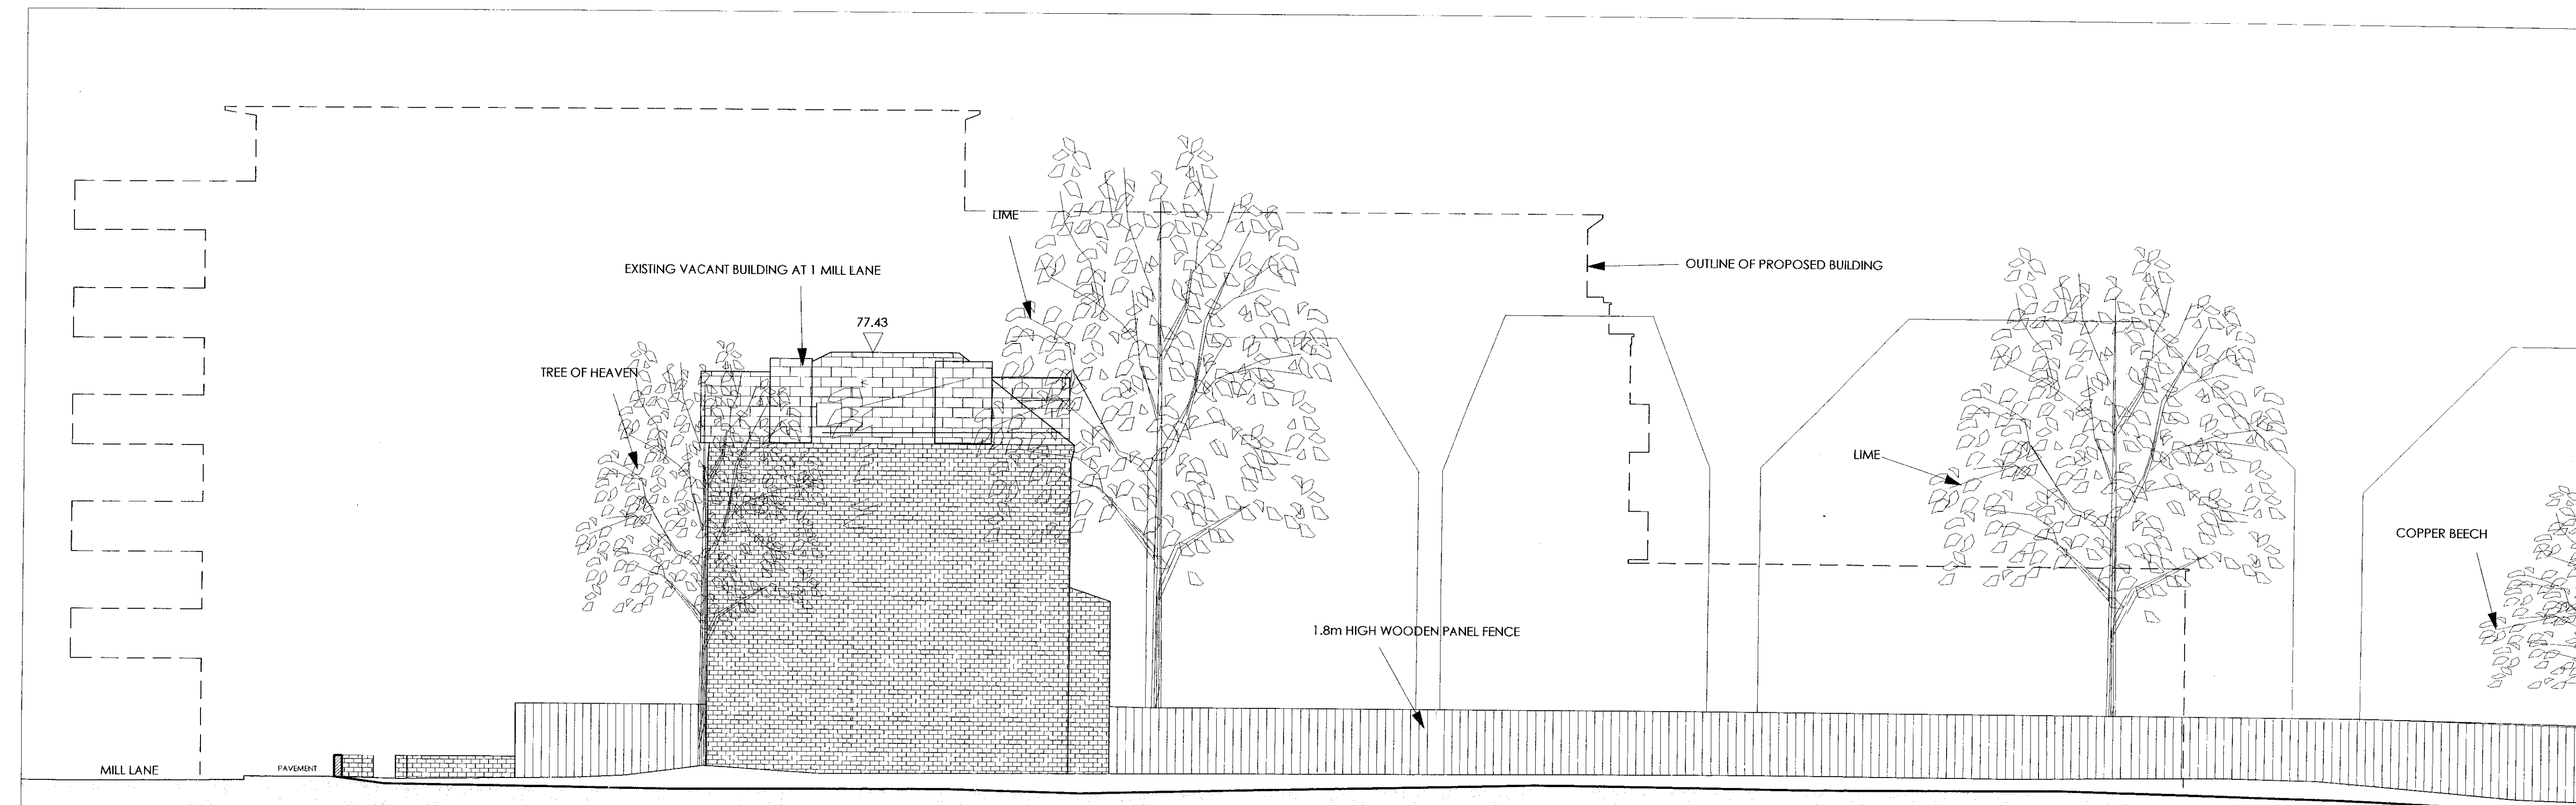

EAST ELEVATION

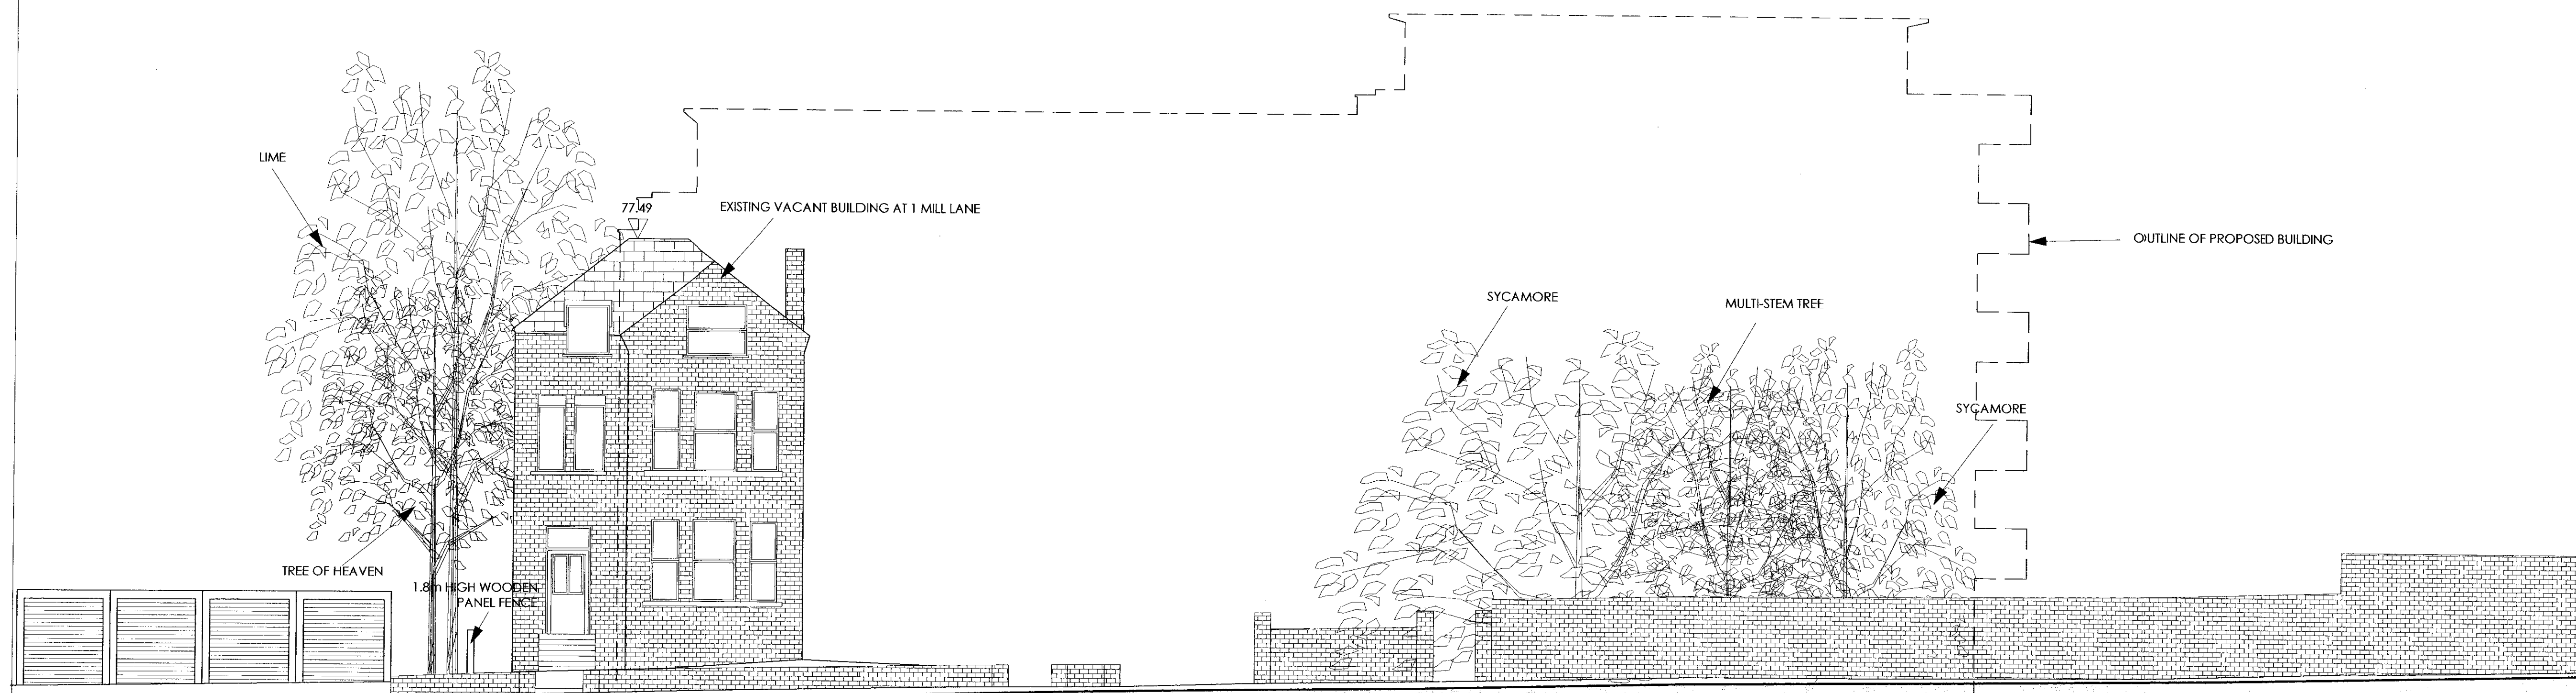

SOUTH ELEVATION


1 - 7 MILL LANE

NOTES

- | No. | DESCRIPTION |
|-------|--|
| NOTES | |
| 1. | Do not scale off drawings. Use figured dimensions only. |
| 2. | All dimensions to be verified on site and any discrepancies to be brought to the Architect's attention immediately. |
| 3. | This drawing is to be read in conjunction with all other relevant contract documents. |
| 4. | All structural works are to be carried out in accordance with the consultant structural engineer's drawings and specification. |
| 5. | All mechanical and electrical work is to be carried out in accordance with the consultant mechanical and electrical engineer's drawings and specification. |

REVISIONS

No.	DESCRIPTION	DATE	REV. BY

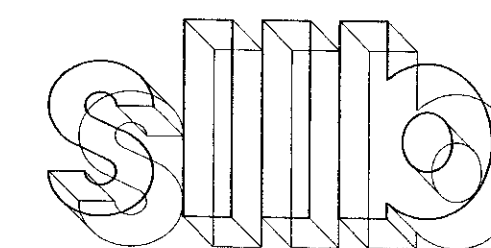

smith lance arcade & bechtol
Architects Ltd London
4 - 8 Canfield Gardens London NW6 3BS
Tel: 020 7372 2888 Fax: 020 7372 6333

SITE ADDRESS		1-7 MILL LANE NW6 LONDON	
DRAWING TITLE		SOUTH & EAST ELEVATION AS EXISTING	
SCALE	1:100@ A1	DRAWN BY	KW
DATE	JULY 2008	CHECKED BY	DS
JOB No.	10090	DRG No.	EC/202
STAGE	PLANNING		