

NOTES:


- 1. Use figured dimensions only. Do not scale.
- 2. Contractors to notify architect immediately of any dimensional discrepancy.

Revisions:

/ - 09.08 - Submitted as part of an Application for Planning Permission

PL 01 GROUND FLOOR PLAN
01 FRONT UNIT

drawing status: PLANNING			
job title: 52 Fortune Green Road London, NW3 1UJ			
client: Michel Dadoun			
drg. title: GROUND FLOOR SHEET 1 Existing Layout			
drawn: /	audited: /	date: 09/08	scale: 1:50 / A3
job No: 0091	drg. No: PL 01	rev: /	

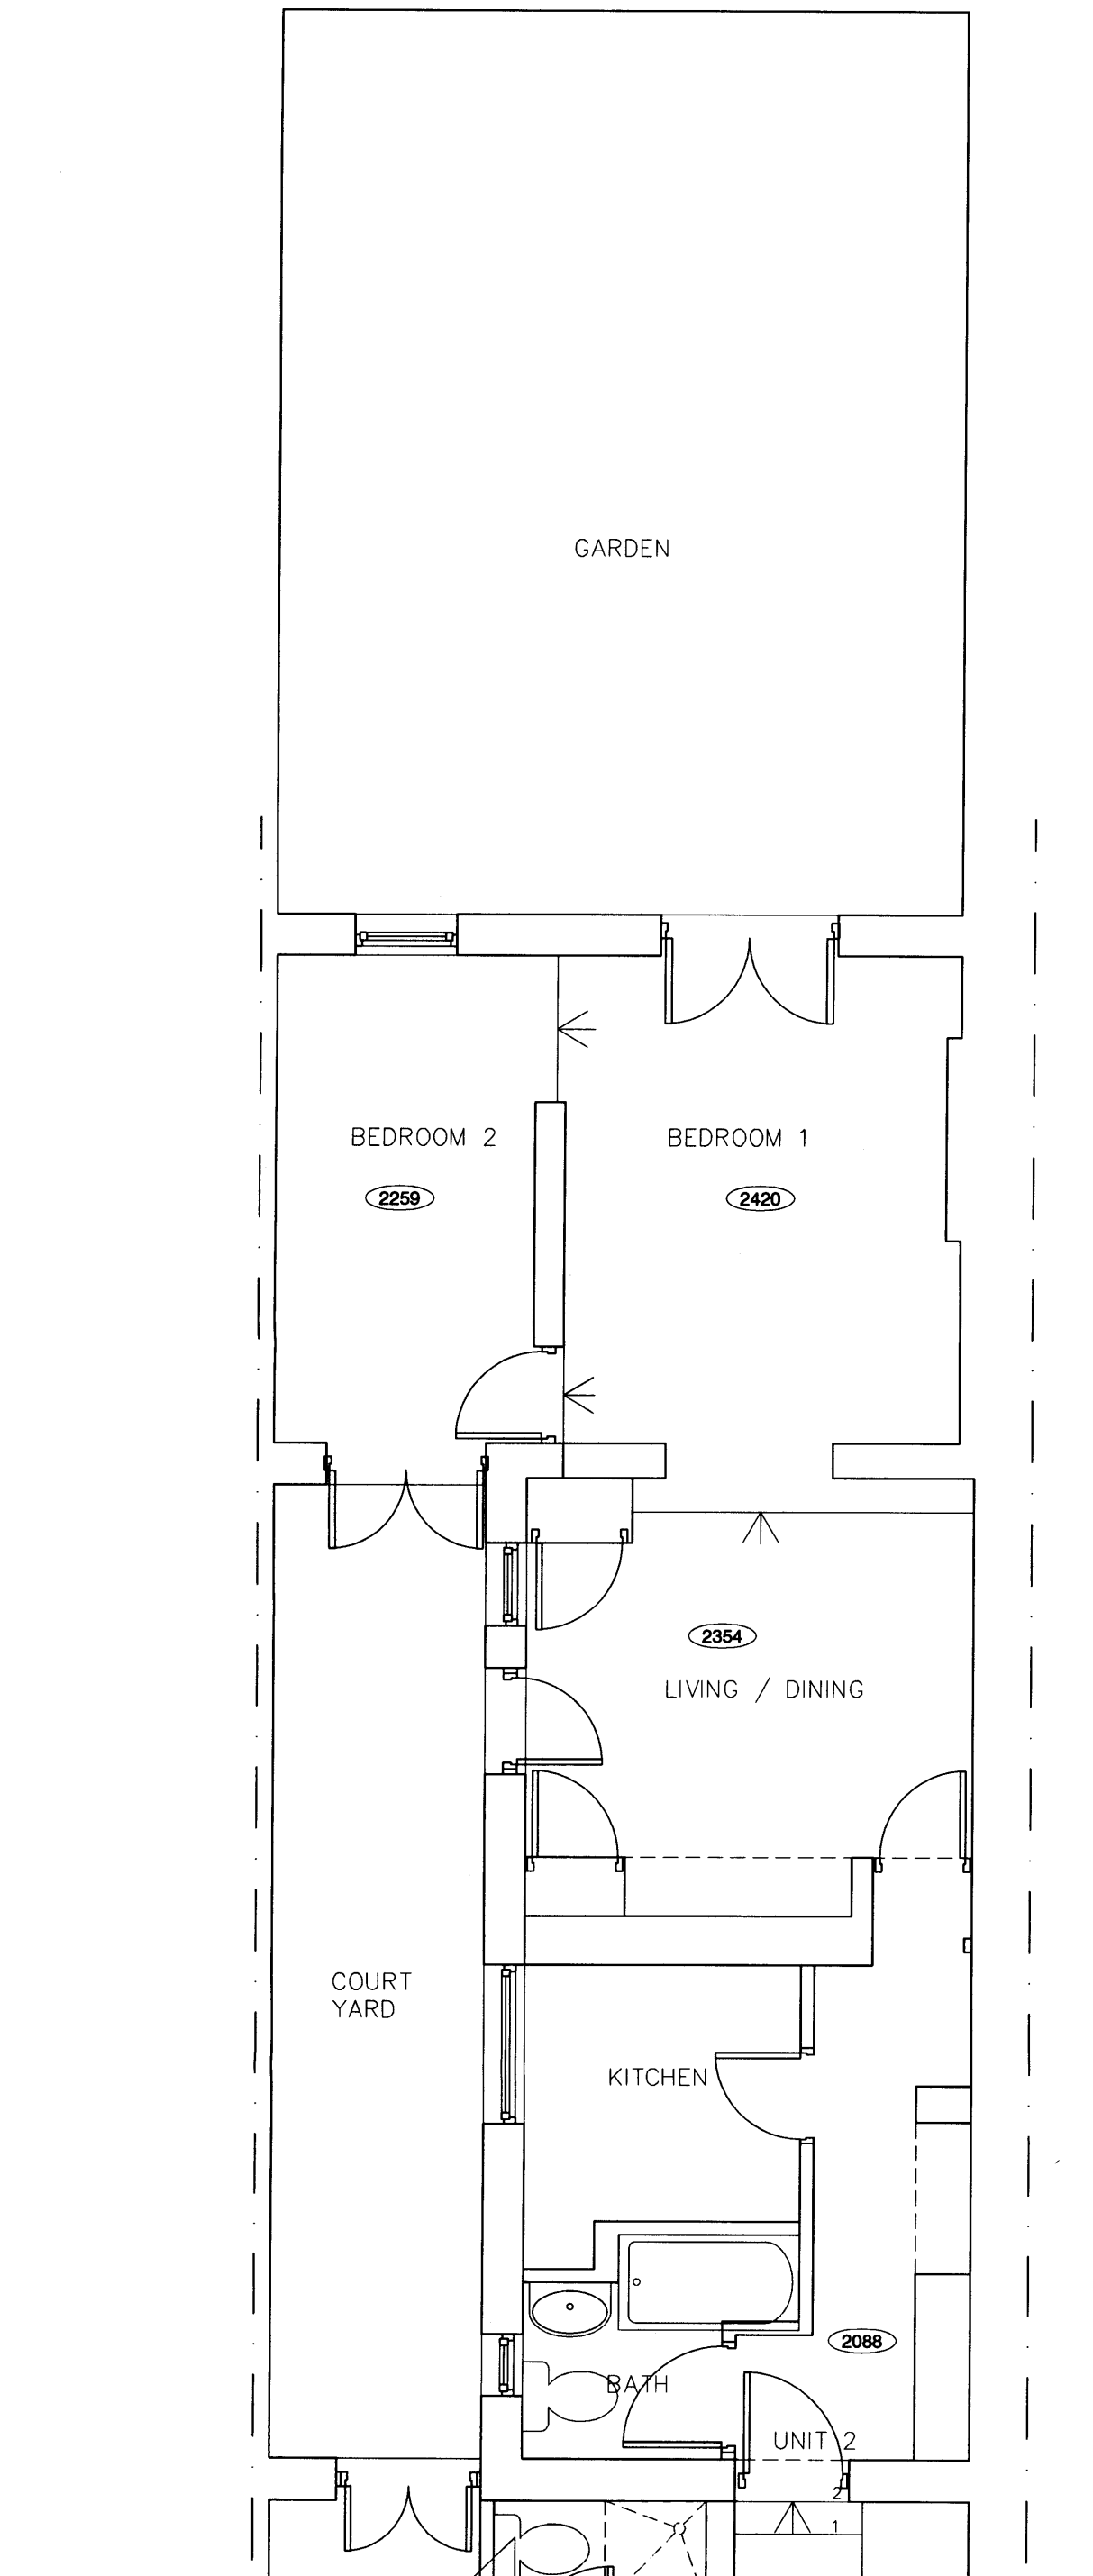

PL 02 GROUND FLOOR PLAN
01 REAR UNIT

NOTES:

1. Use figured dimensions only. Do not scale.
2. Contractors to notify architect immediately of any dimensional discrepancy.

Revisions:

/ - 09.08 - Submitted as part of an Application for Planning Permission

drawing status:

PLANNING

job title:

52 Fortune Green Road
London, NW3 1UJ

client:

Michel Dadoun

drg. title:

GROUND FLOOR SHEET 2
Existing Layout

drawn:

audited:

date:

09/08

scale:

1:50 / A3

job No:


0091

drg. No:

PL 02

rev:

/

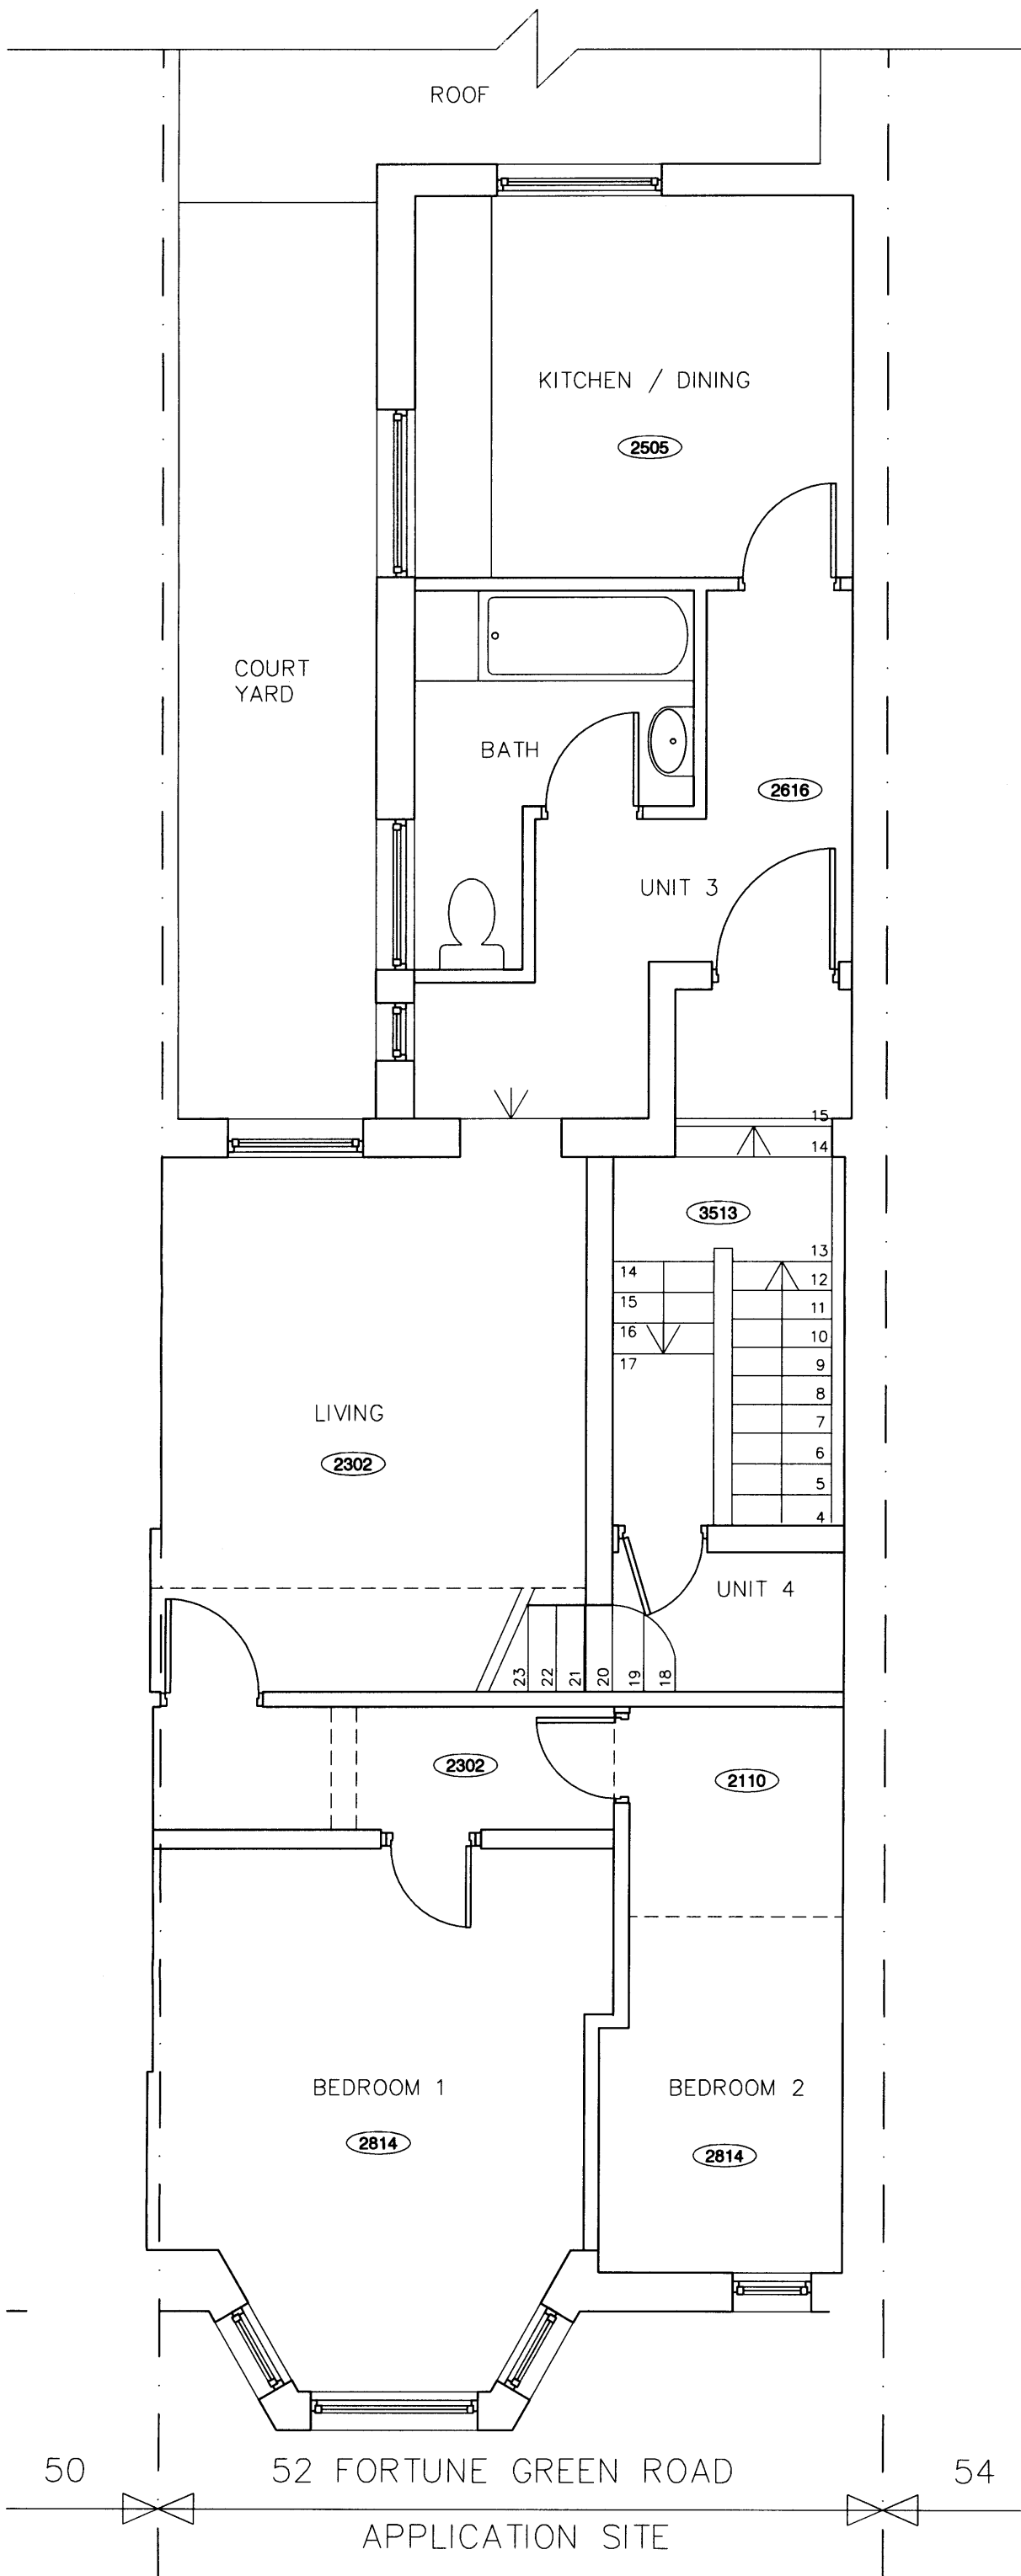


NOTES:

1. Use figured dimensions only. Do not scale.
2. Contractors to notify architect immediately of any dimensional discrepancy.

Revisions:

/ - 09.08 - Submitted as part of an Application for Planning Permission

drawing status:			
PLANNING			
job title:			
52 Fortune Green Road			
London, NW3 1UJ			
client:			
Michel Dadoun			
drg. title:			
FIRST FLOOR PLAN			
Existing Layout			
drawn:	audited:	date:	scale:
/	/	09/08	1:50 / A3
job No:			
0091	drg. No:		rev:
	PL 03	/	/

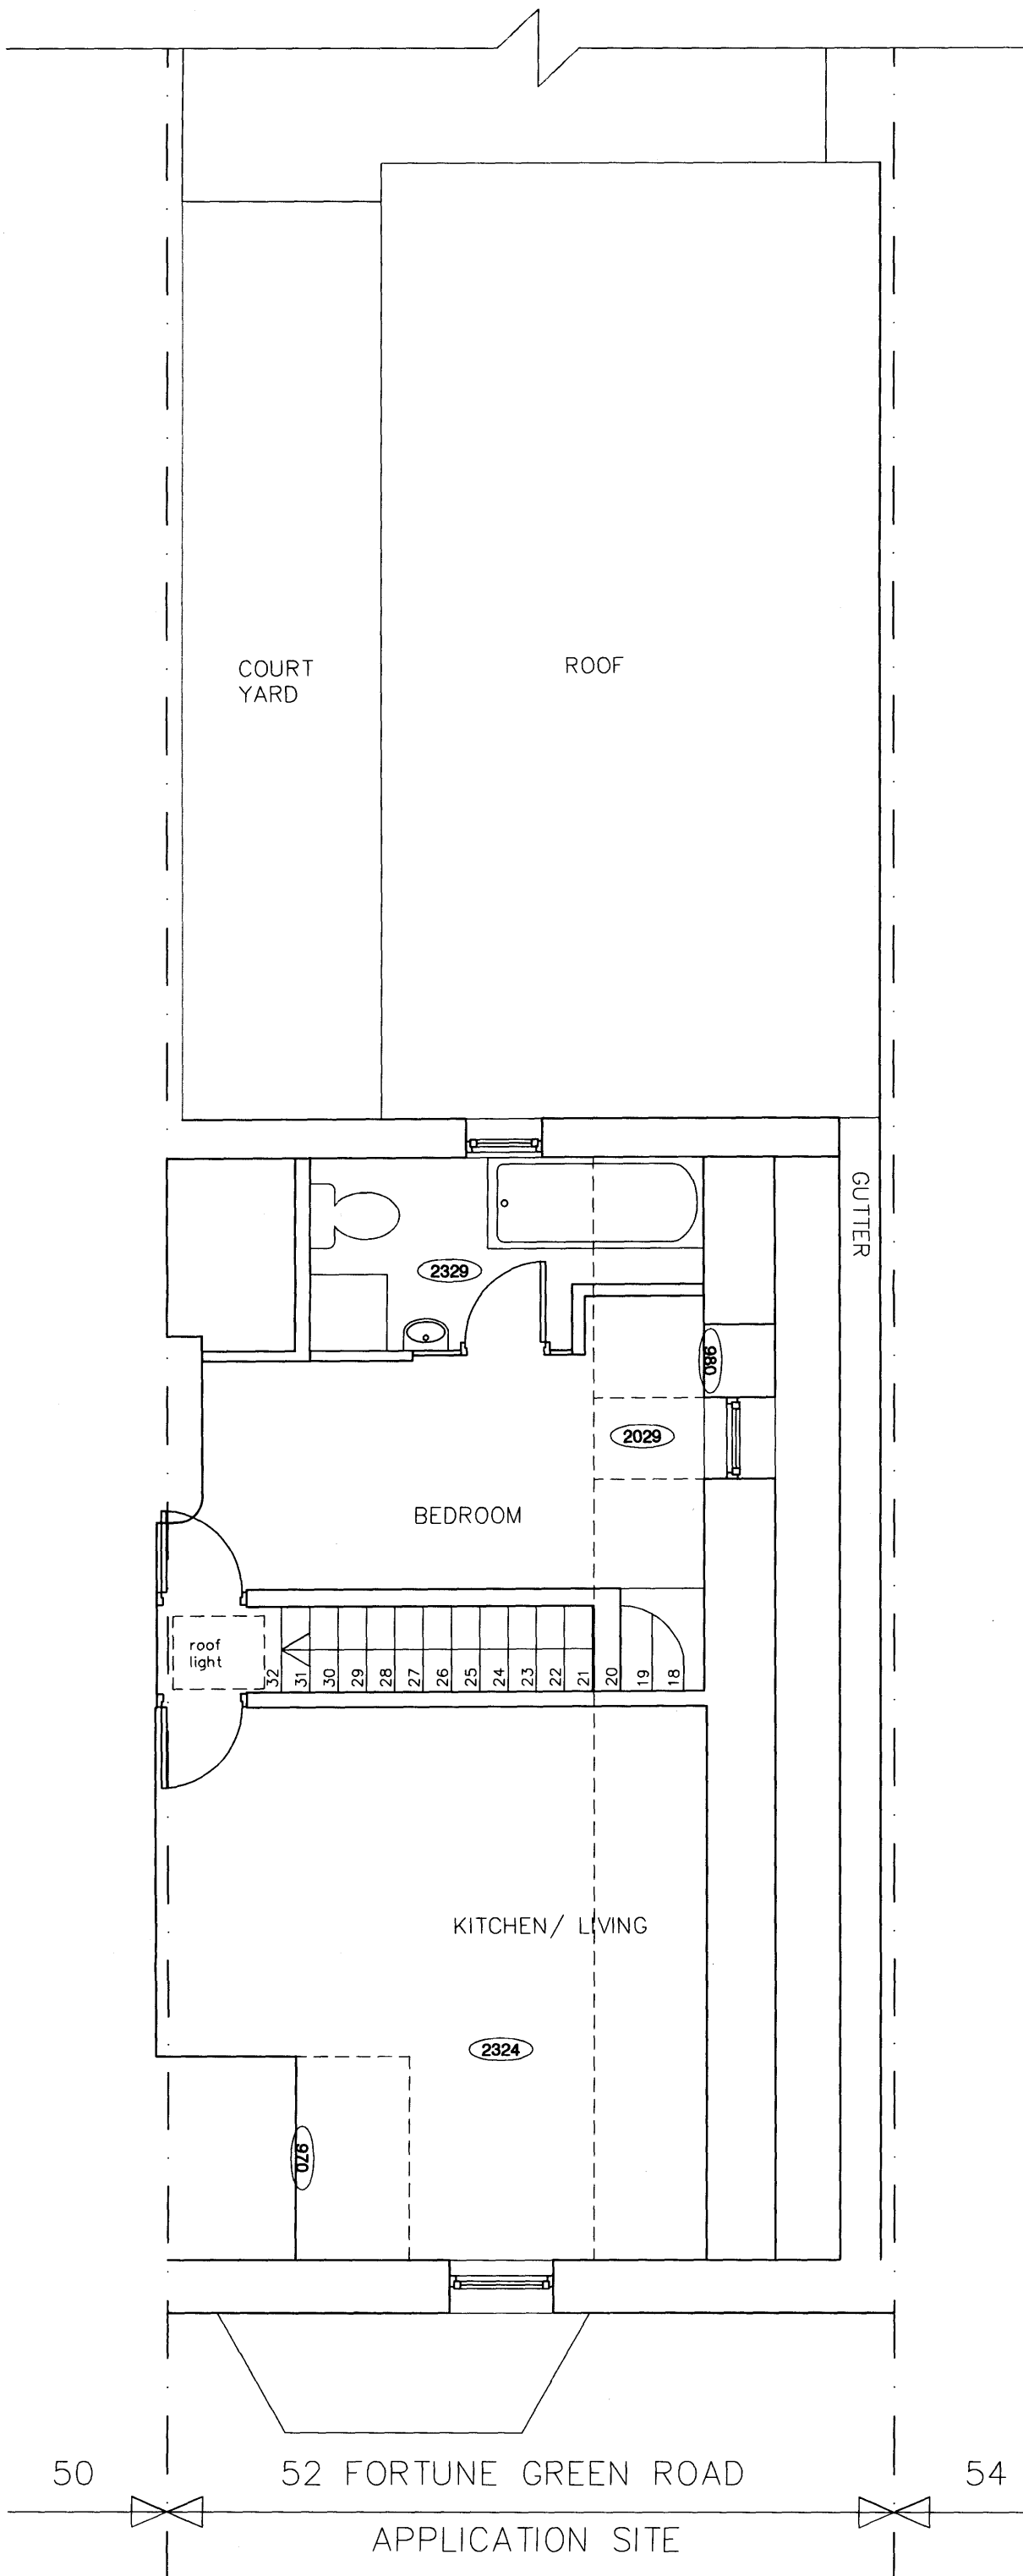

NOTES:

1. Use figured dimensions only. Do not scale.
2. Contractors to notify architect immediately of any dimensional discrepancy.

Revisions:

/ - 09.08 - Submitted as part of an Application for Planning Permission

drawing status:

PLANNING

job title:

52 Fortune Green Road
London, NW3 1UJ

client:


Michel Dadoun

drg. title:

SECOND FLOOR PLAN
Existing Layout

drawn:	audited:	date:	scale:
/	/	09/08	1:50 / A3

job No:	drg. No:	rev:
0091	PL 04	/

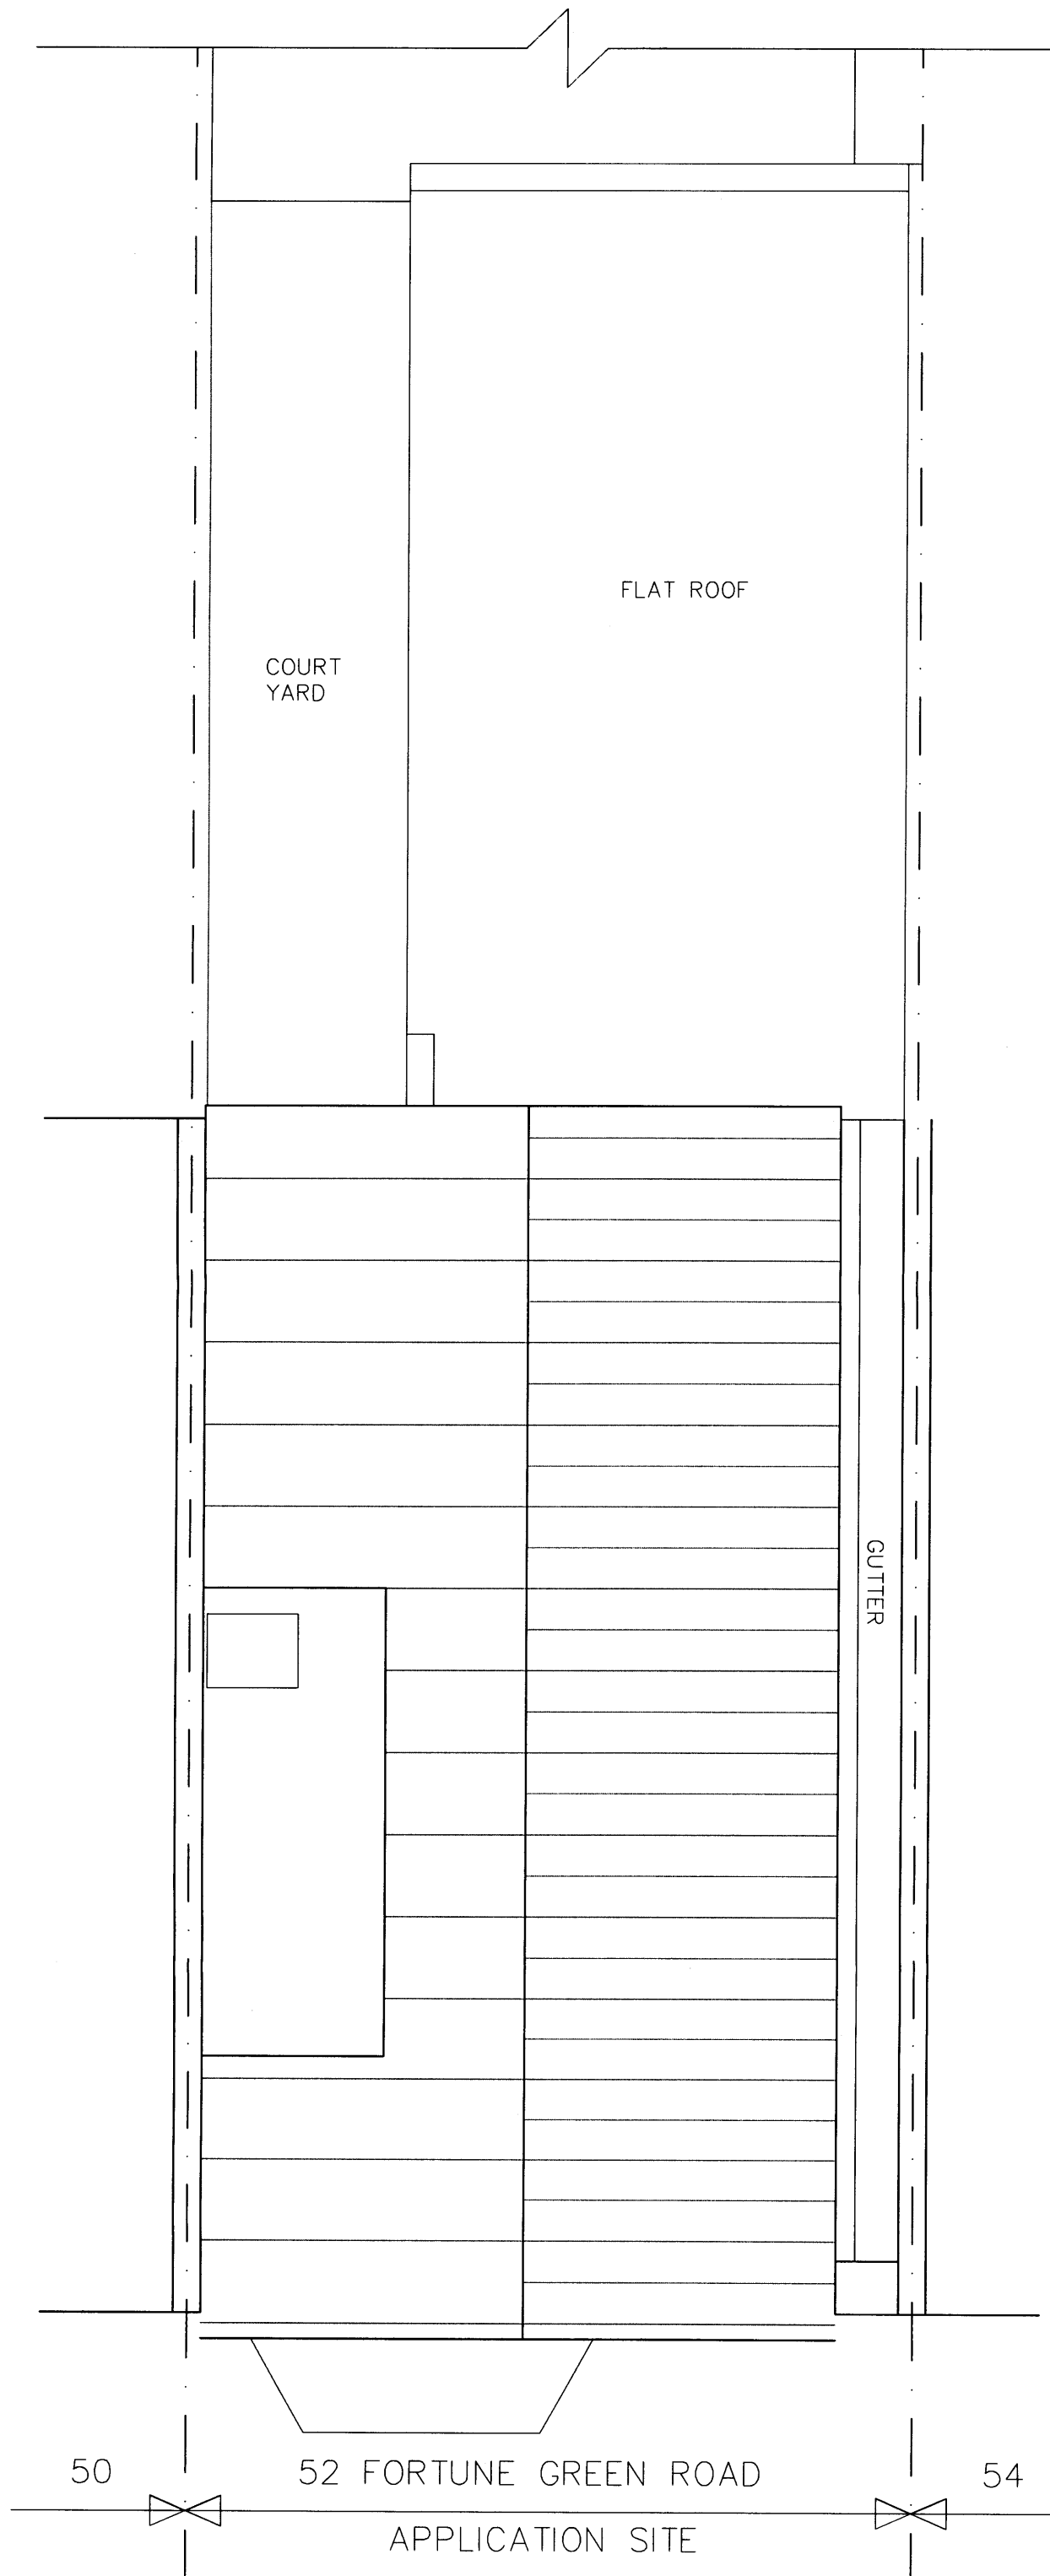

NOTES:

1. Use figured dimensions only. Do not scale.
2. Contractors to notify architect immediately of any dimensional discrepancy.

Revisions:

/ - 09.08 - Submitted as part of an Application for Planning Permission

drawing status:			
PLANNING			
job title:			
52 Fortune Green Road			
London, NW3 1UJ			
client:			
Michel Dadoun			
drg. title:			
ROOF PLAN			
Existing Layout			
drawn:	audited:	date:	scale:
/	/	08/08	1:50 / A3
job No:			
0091	drg. No:		rev:
	PL 05		/



NOTES:

1. Use figured dimensions only. Do not scale.
2. Contractors to notify architect immediately of any dimensional discrepancy.

Revisions:

/ - 09.08 - Submitted as part of an Application for Planning Permission

SURVEY INFORMATION
NOT AVAILIABLE,
PHOTOGRAPHIC SURVEY ONLY
PLEASE SEE DRAWING PL 07

SURVEY INFORMATION
NOT AVAILIABLE

drawing status:

PLANNING

job title:

52 Fortune Green Road
London, NW3 1UJ

client:

Michel Dadoun

drg. title:

REAR ELEVATION
Existing Layout

drawn:	audited:	date:	scale:
/	/	09/08	1:50 / A3

job No:	drg. No:	rev:
0091	PL 06	/