

-N.B : PRIMROSE HILL STUDIO ROOFSCAPE  
ESTIMATED, NOT MEASURED SURVEY

-	17.07.08	ISSUED FOR PLANNING	RC
REV.	DATE	REASON FOR ISSUE	CHK. BY

NOTE:  
- DO NOT SCALE FROM THIS DRAWING.  
- USED FIGURED DIMENSIONS ONLY.  
- ALL DIMENSIONS TO BE CHECKED ON-SITE.  
- ANY DISCREPANCIES BETWEEN CONSULTANT DRAWINGS TO BE REPORTED TO THE ARCHITECT BEFORE ANY WORK COMMENCES.  
- MATTHEW SPRINGETT ASSOCIATES ©


**MSA**  
MATTHEW SPRINGETT ASSOCIATES Ltd.  
70 HATTON GARDEN  
LONDON EC1N 8JT  
T+44 (0)20 7692 5950  
F+44 (0)20 7692 5951

CLIENT  
**MR & MRS P. ZEIGHERMAN**

PROJECT  
**34 KINGSTOWN STREET**

TITLE  
**PROPOSED ROOF PLAN**

DATE <b>26.06.08</b>	JOB NO. <b>087</b>	DRAWN BY <b>OS</b>	PURPOSE <b>P</b>
SCALE @ A1 <b>1:50</b>	NUMBER <b>087-204-P</b>	REV. <b>-</b>	

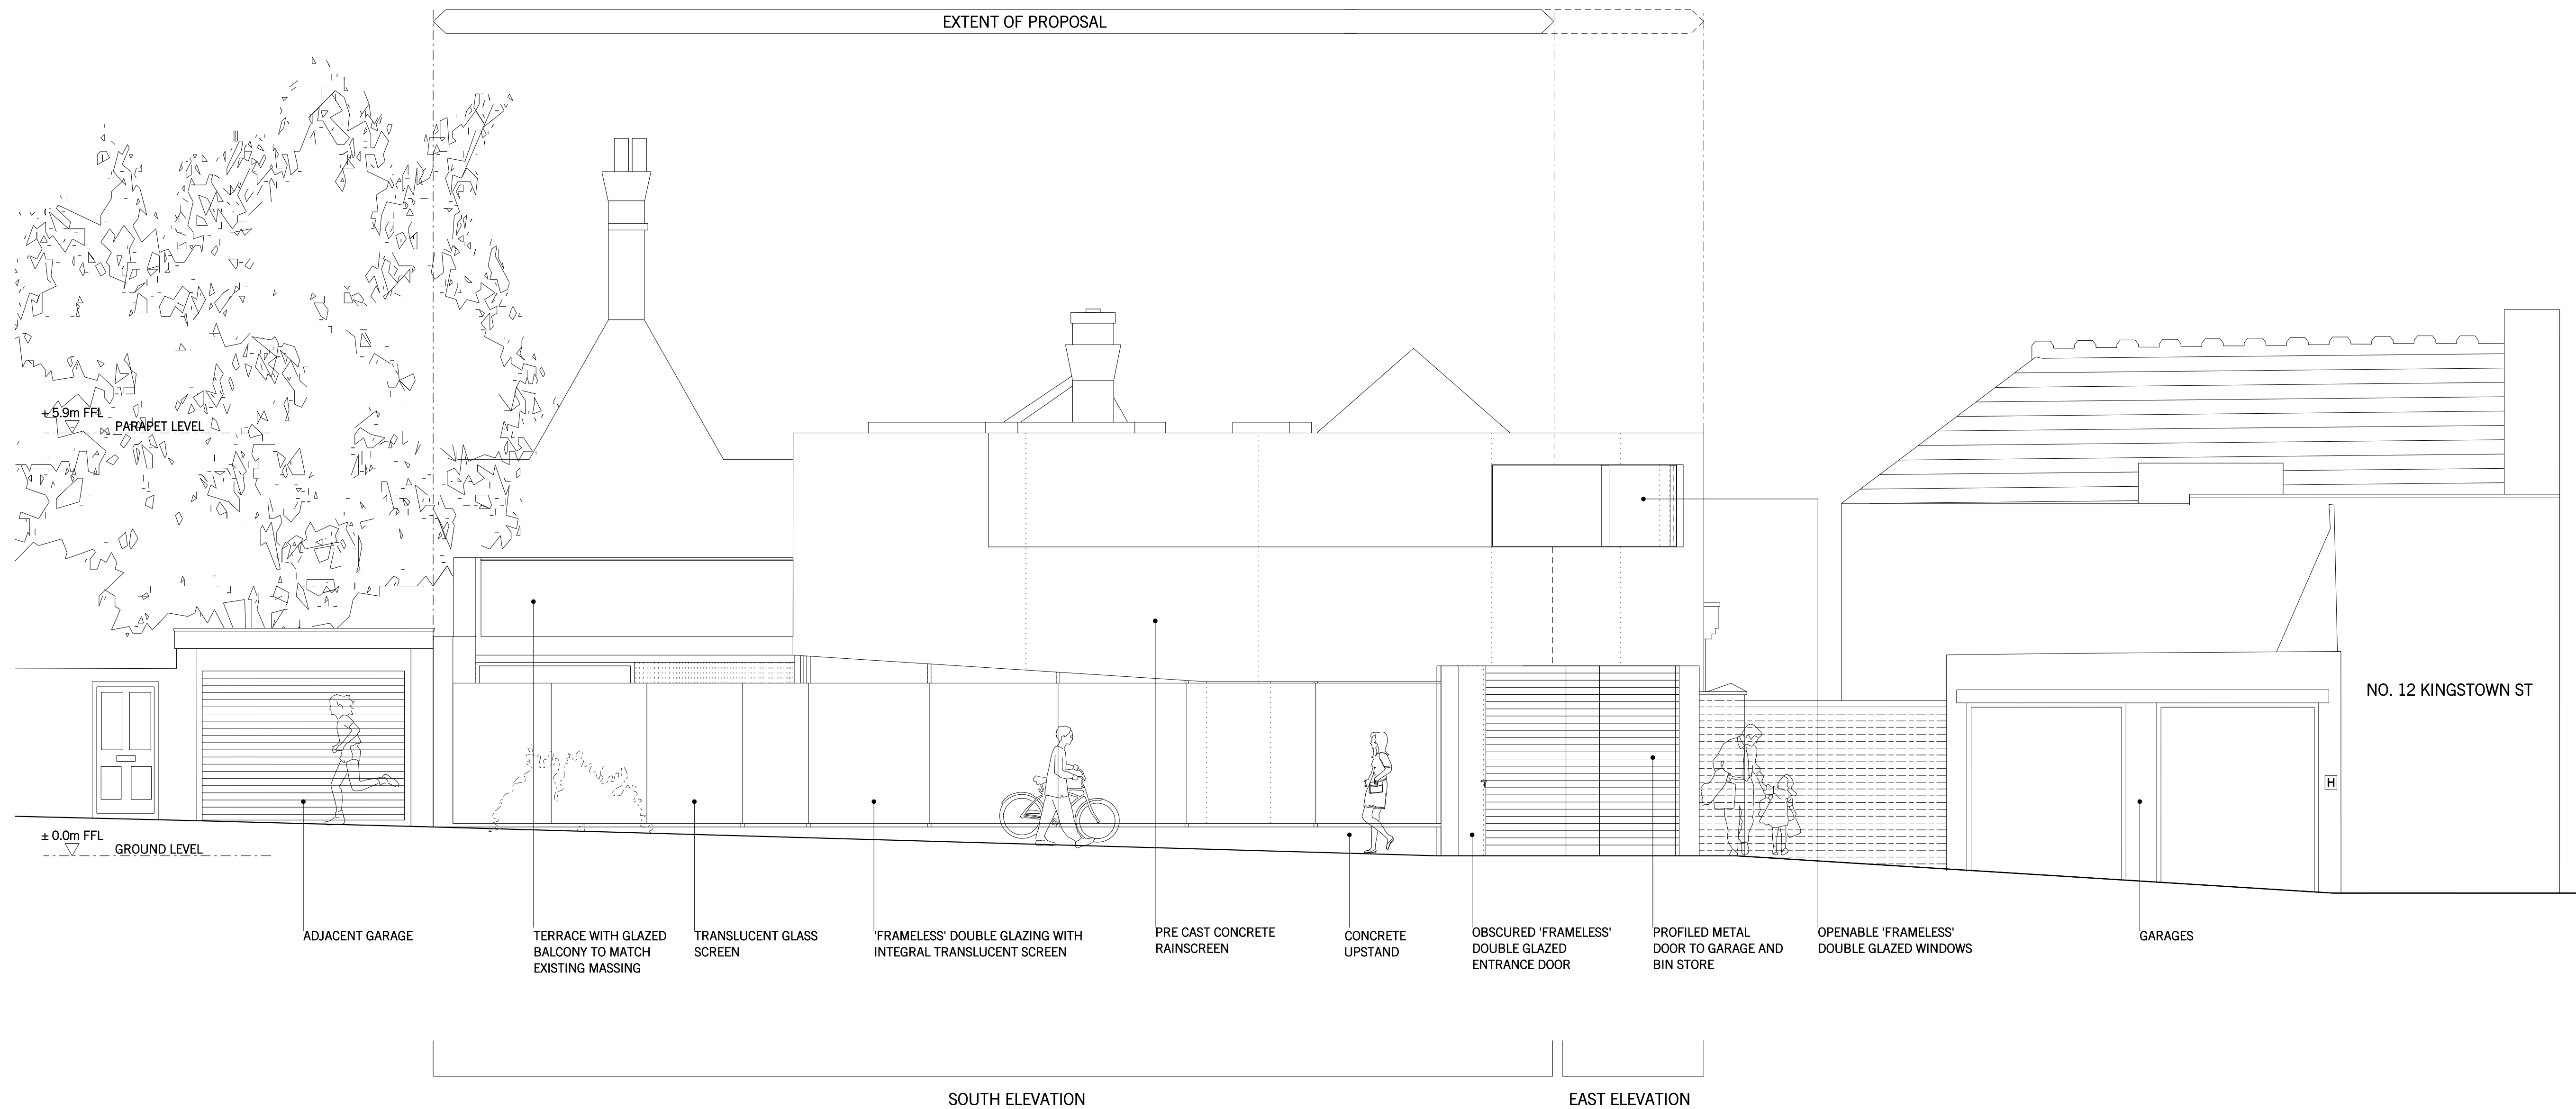

REV.	DATE	REASON FOR ISSUE	CHK. BY	RC
-	17.07.08	ISSUED FOR PLANNING		RC

NOTE:  
- DO NOT SCALE FROM THIS DRAWING.  
- USED FIGURED DIMENSIONS ONLY.  
- ALL DIMENSIONS TO BE CHECKED ON-SITE.  
- ANY DISCREPANCIES BETWEEN CONSULTANT DRAWINGS TO BE REPORTED TO THE ARCHITECT BEFORE ANY WORK COMMENCES.  
- MATTHEW SPRINGETT ASSOCIATES ©

**MSA**  
MATTHEW SPRINGETT ASSOCIATES Ltd.  
70 HATTON GARDEN  
LONDON EC1N 8JT  
T+44 (0)20 7692 5950  
F+44 (0)20 7692 5951


CLIENT  
**MR & MRS P.ZEIGHERMAN**

PROJECT  
**34 KINGSTOWN STREET**



TITLE  
**PROPOSED SOUTH ELEVATION**

DATE	JOB NO.	DRAWN BY	PURPOSE
26.06.08	087	RC	P
SCALE @ A1	NUMBER	REV.	
1:50	087-400-P	-	




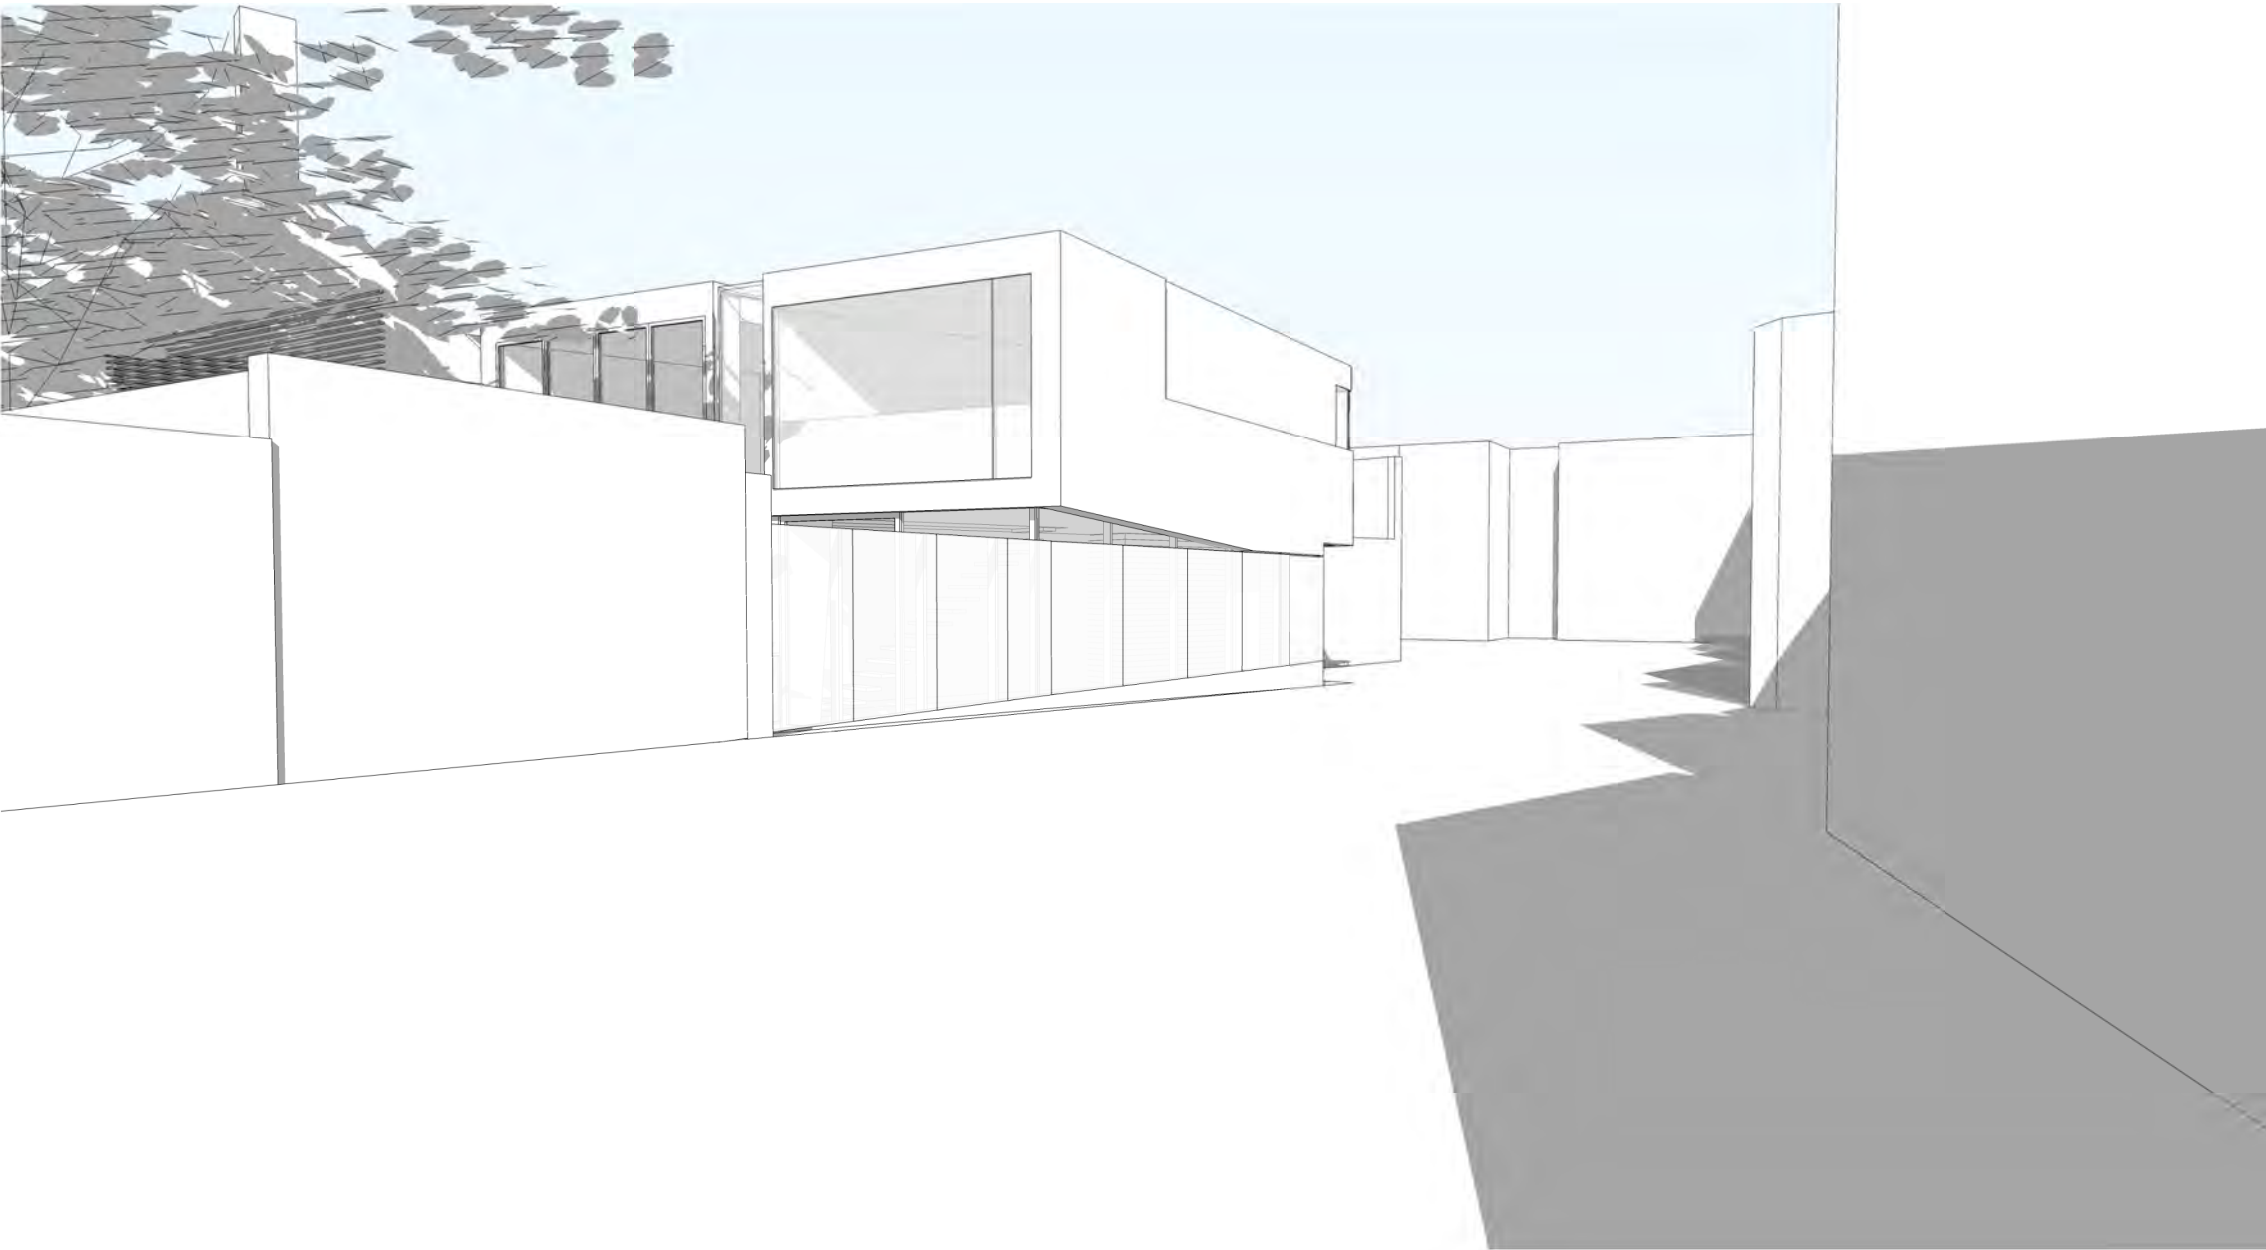

01. WEST ELEVATION

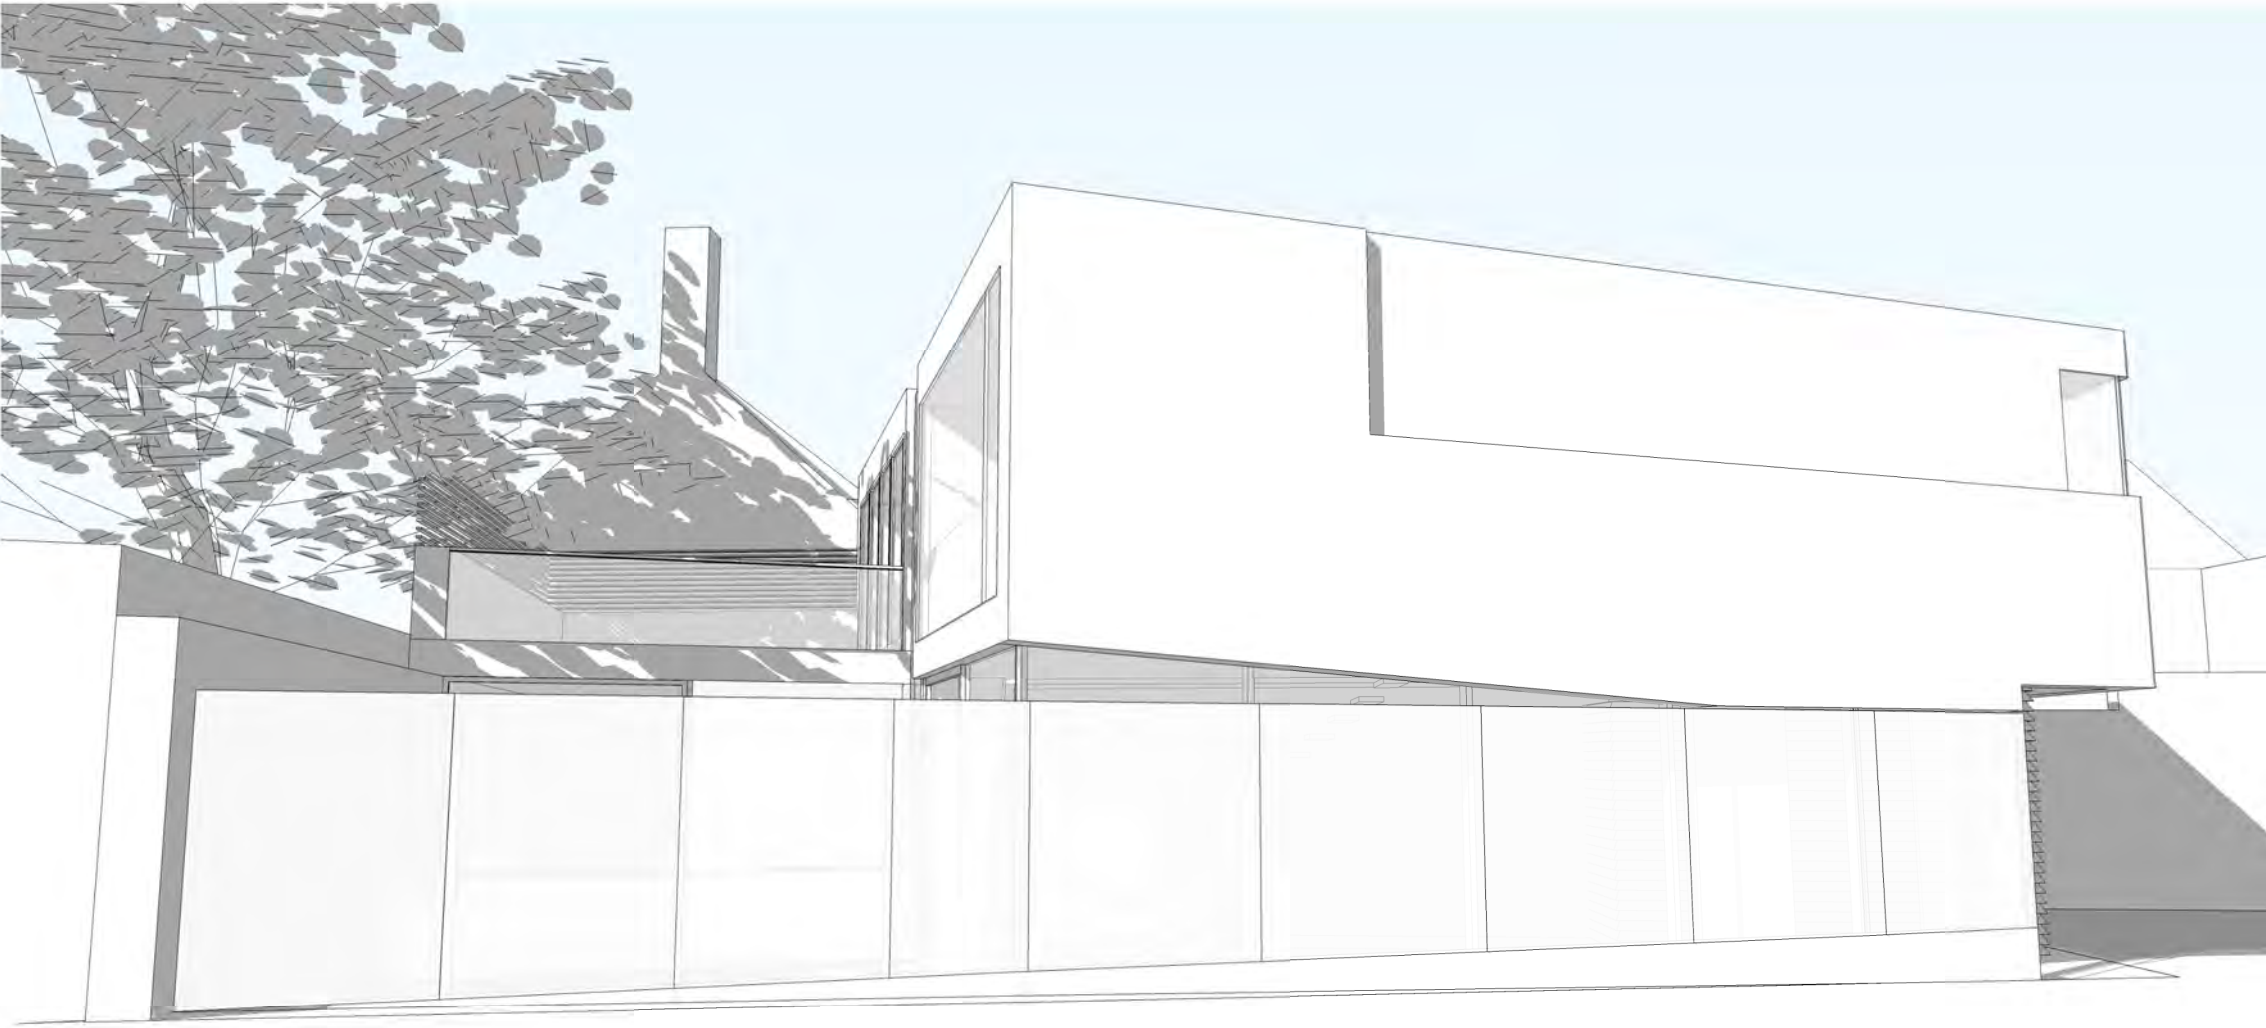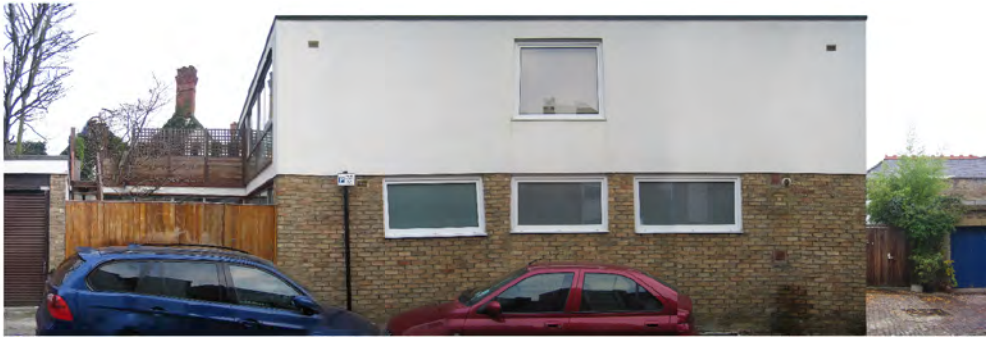

02. SOUTH ELEVATION

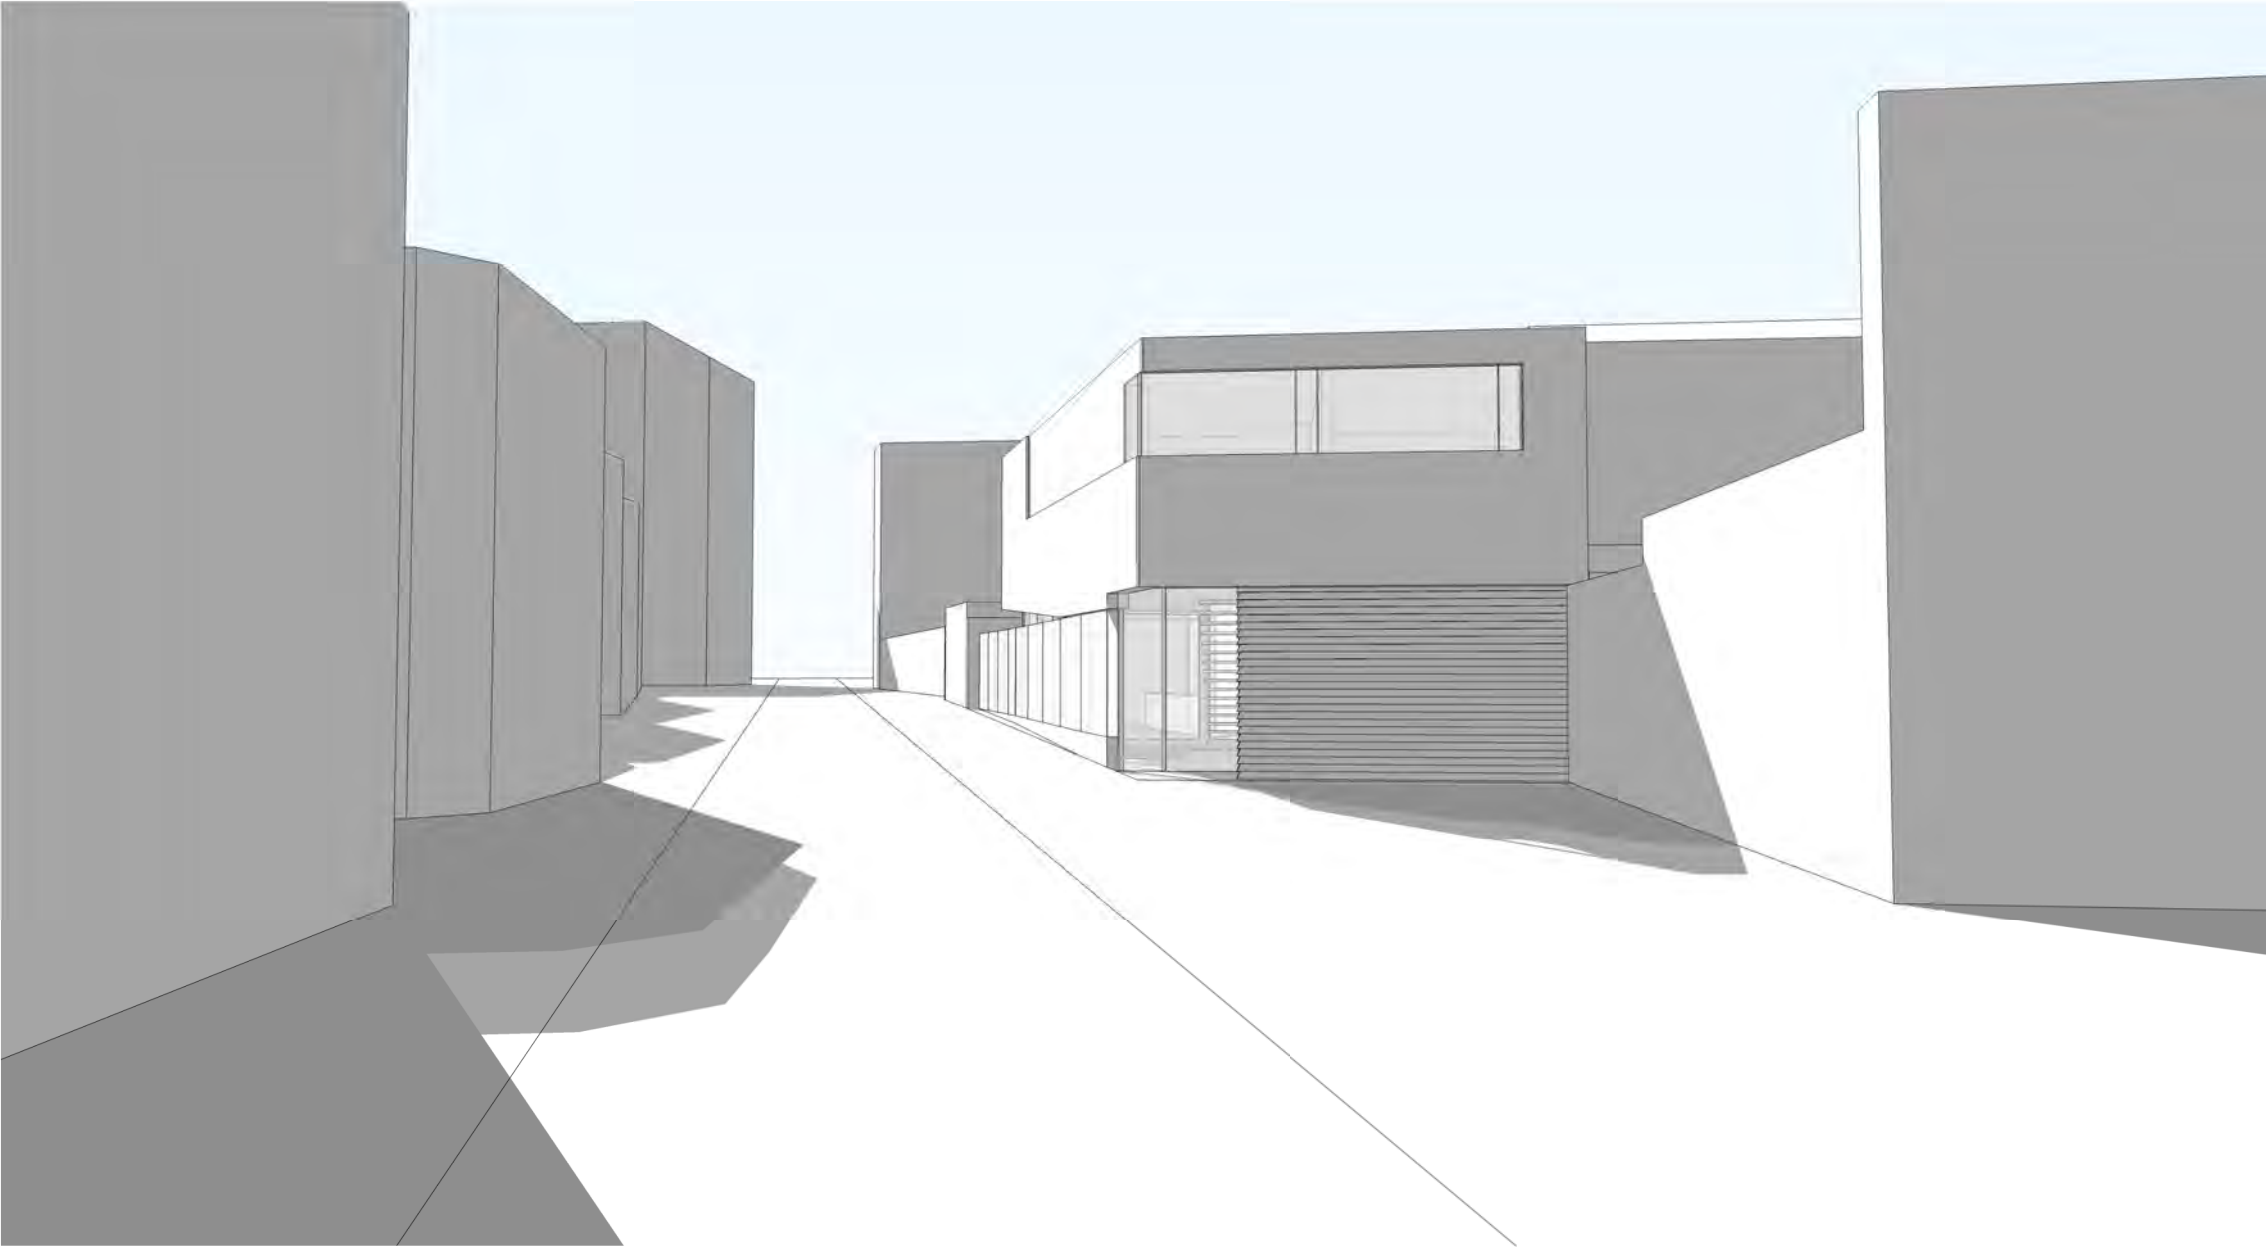

02. WEST ELEVATION

-	17.07.08	ISSUED FOR PLANNING	RC
REV.	DATE	REASON FOR ISSUE	CHK. BY

NOTE:  
- DO NOT SCALE FROM THIS DRAWING.  
- USED FIGURED DIMENSIONS ONLY.  
- ALL DIMENSIONS TO BE CHECKED ON-SITE.  
- ANY DISCREPANCIES BETWEEN CONSULTANT DRAWINGS TO BE REPORTED TO THE ARCHITECT BEFORE ANY WORK COMMENCES.  
- MATTHEW SPRINGETT ASSOCIATES ©

**MSA**  
MATTHEW SPRINGETT ASSOCIATES Ltd.  
70 HATTON GARDEN  
LONDON EC1N 8JT  
T+44 (0)20 7692 5950  
F+44 (0)20 7692 5951

CLIENT  
**MR & MRS P. ZEIGHERMAN**


PROJECT  
**34 KINGSTOWN STREET**

TITLE  
**PROPOSED THREE DIMENSIONAL VISUALS**

DATE	JOB NO.	DRAWN BY	PURPOSE
26.06.08	087	OS	P
SCALE @ A1	NUMBER	REV.	
N/A	087-900-P	-	



EXISTING BUILDING TO  
BE DEMOLISHED

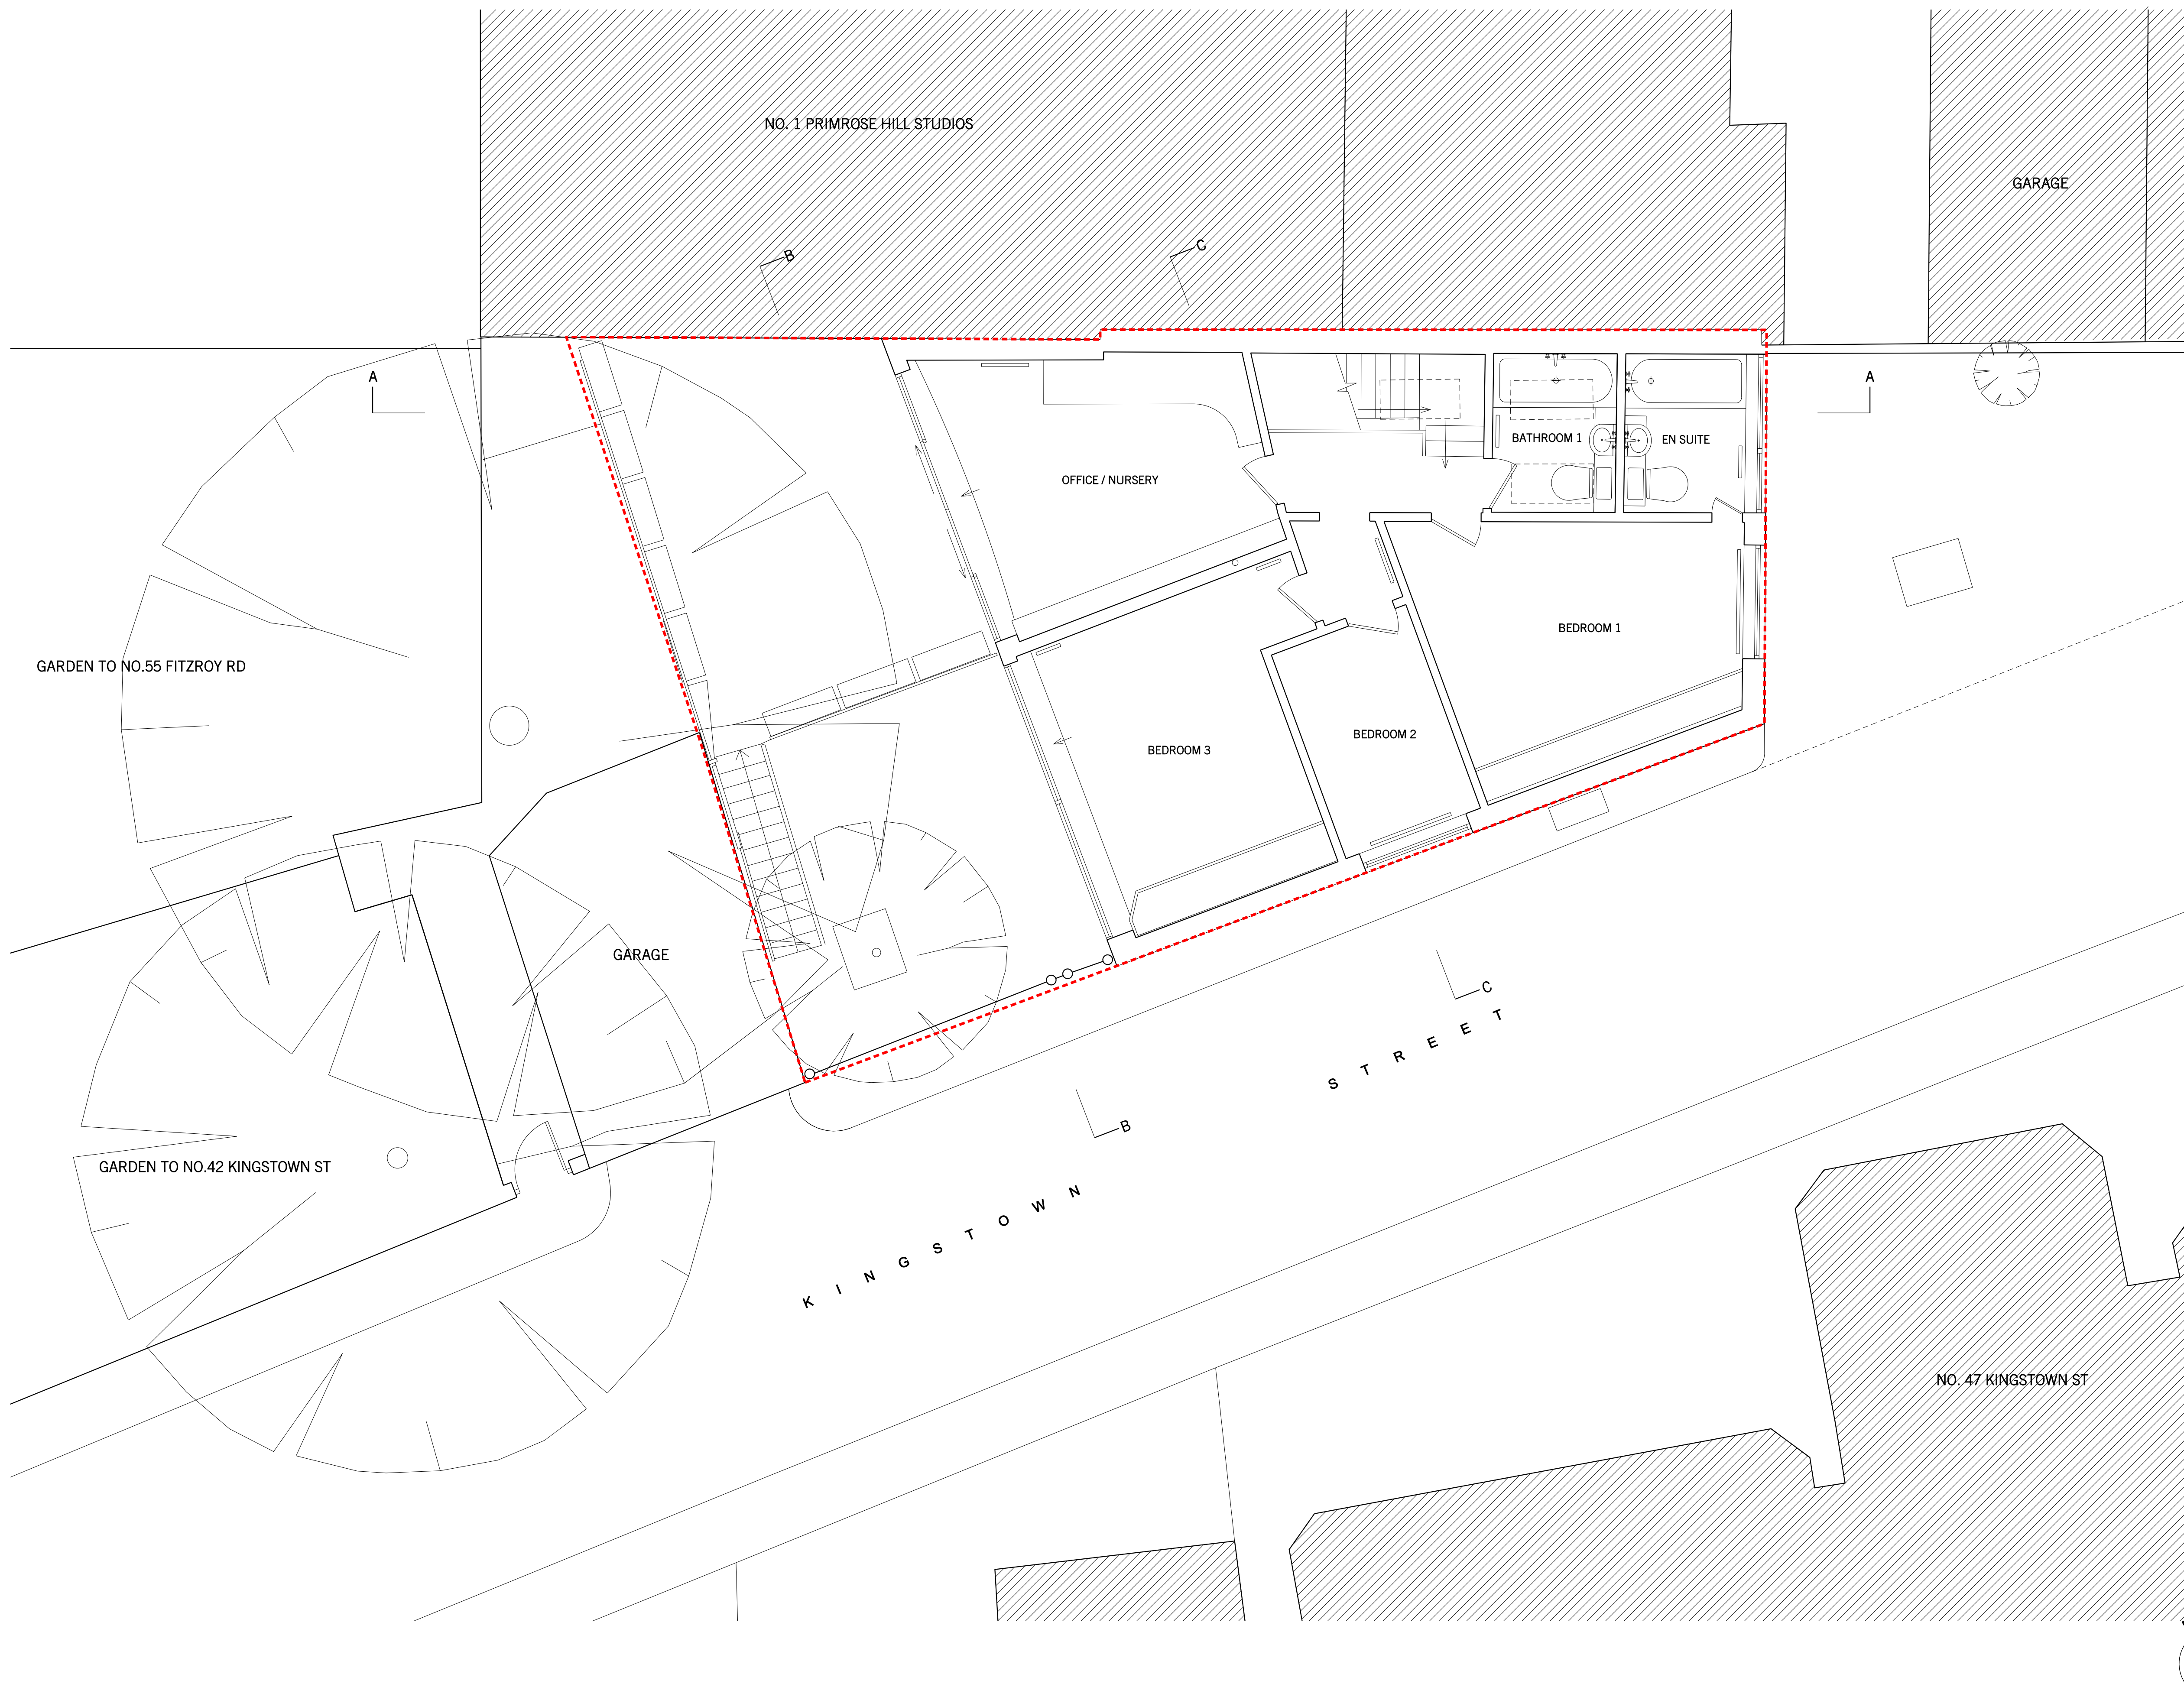

REV.	DATE	REASON FOR ISSUE	CHK. BY	RC
-	17.07.08	ISSUED FOR PLANNING		RC

NOTE:  
- DO NOT SCALE FROM THIS DRAWING.  
- USED FIGURED DIMENSIONS ONLY.  
- ALL DIMENSIONS TO BE CHECKED ON-SITE.  
- ANY DISCREPANCIES BETWEEN CONSULTANT DRAWINGS TO BE REPORTED TO THE ARCHITECT BEFORE ANY WORK COMMENCES.  
- MATTHEW SPRINGETT ASSOCIATES ©

**MSA**

MATTHEW SPRINGETT ASSOCIATES Ltd.  
70 HATTON GARDEN  
LONDON EC1N 8JT  
T+44 (0)20 7692 5950  
F+44 (0)20 7692 5951

CLIENT

MR & MRS P. ZEIGHERMAN

PROJECT

34 KINGSTOWN ST

TITLE

EXISTING GA PLAN  
FIRST FLOOR

DATE	JOB NO.	DRAWN BY	PURPOSE
08.07.08	087	OS	P
SCALE @ A1	NUMBER	REV.	
1:50	087-102-P	-	



EXISTING BUILDING TO  
BE DEMOLISHED

-N.B - PRIMROSE HILL STUDIO ROOFSCAPE  
ESTIMATED, NOT MEASURED SURVEY

-	17.07.08	ISSUED FOR PLANNING	RC
REV.	DATE	REASON FOR ISSUE	CHK. BY

NOTE:  
- DO NOT SCALE FROM THIS DRAWING.  
- USED FIGURED DIMENSIONS ONLY.  
- ALL DIMENSIONS TO BE CHECKED ON-SITE.  
- ANY DISCREPANCIES BETWEEN  
CONSULTANT DRAWINGS TO BE REPORTED  
TO THE ARCHITECT BEFORE ANY WORK  
COMMENCES.  
- MATTHEW SPRINGETT ASSOCIATES ©

MSA


MATTHEW SPRINGETT ASSOCIATES Ltd.  
70 HATTON GARDEN  
LONDON EC1N 8JT  
T+44 (0)20 7692 5950  
F+44 (0)20 7692 5951

CLIENT  
**MR & MRS P. ZEIGHERMAN**

PROJECT  
**34 KINGSTOWN ST**

TITLE  
**EXISTING GA PLAN  
ROOF**

DATE	JOB NO.	DRAWN BY	PURPOSE
<b>08.07.08</b>	<b>087</b>	<b>OS</b>	<b>P</b>
SCALE @ A1	NUMBER	REV.	
<b>1:50</b>	<b>087-103-P</b>	<b>-</b>	

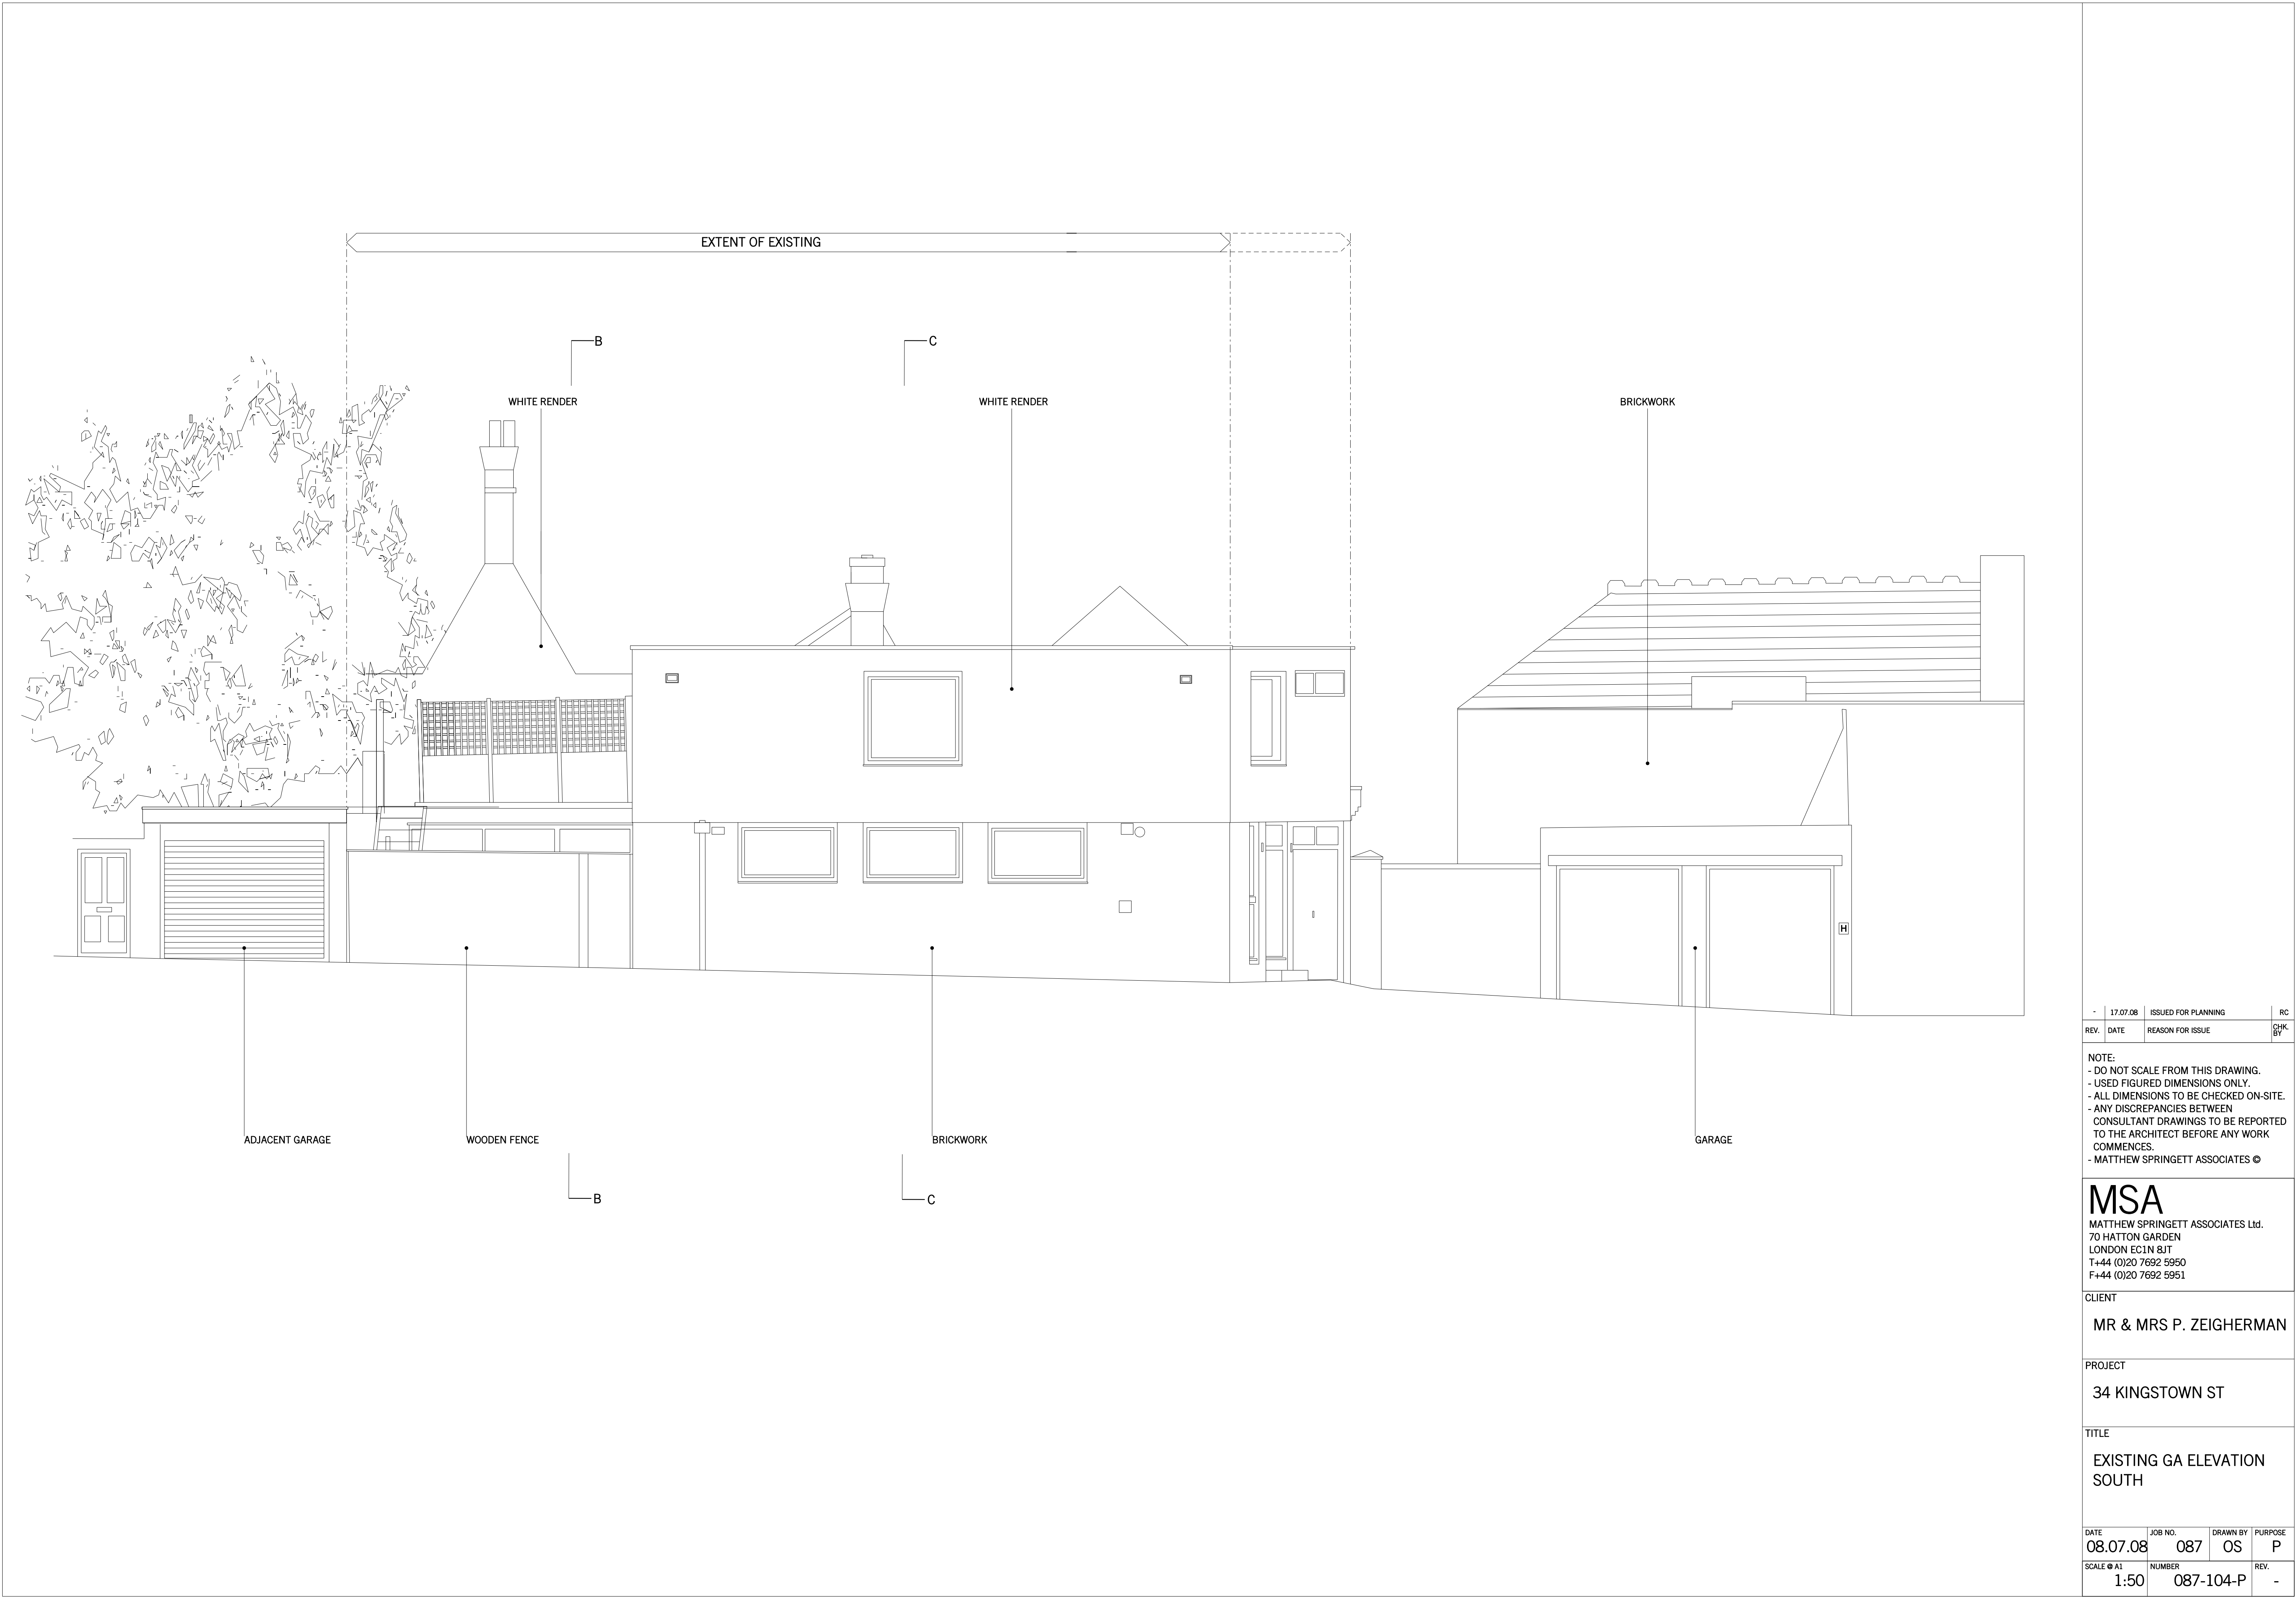

-	17.07.08	ISSUED FOR PLANNING	RC
REV.	DATE	REASON FOR ISSUE	CHK. BY

NOTE:  
- DO NOT SCALE FROM THIS DRAWING.  
- USED FIGURED DIMENSIONS ONLY.  
- ALL DIMENSIONS TO BE CHECKED ON-SITE.  
- ANY DISCREPANCIES BETWEEN CONSULTANT DRAWINGS TO BE REPORTED TO THE ARCHITECT BEFORE ANY WORK COMMENCES.  
- MATTHEW SPRINGETT ASSOCIATES ©


**MSA**  
MATTHEW SPRINGETT ASSOCIATES Ltd.  
70 HATTON GARDEN  
LONDON EC1N 8JT  
T+44 (0)20 7692 5950  
F+44 (0)20 7692 5951

CLIENT  
**MR & MRS P. ZEIGHERMAN**

PROJECT  
**34 KINGSTOWN ST**

TITLE  
**EXISTING GA ELEVATION SOUTH**

DATE	JOB NO.	DRAWN BY	PURPOSE
08.07.08	087	OS	P
SCALE @ A1	NUMBER	REV.	
1:50	087-104-P	-	

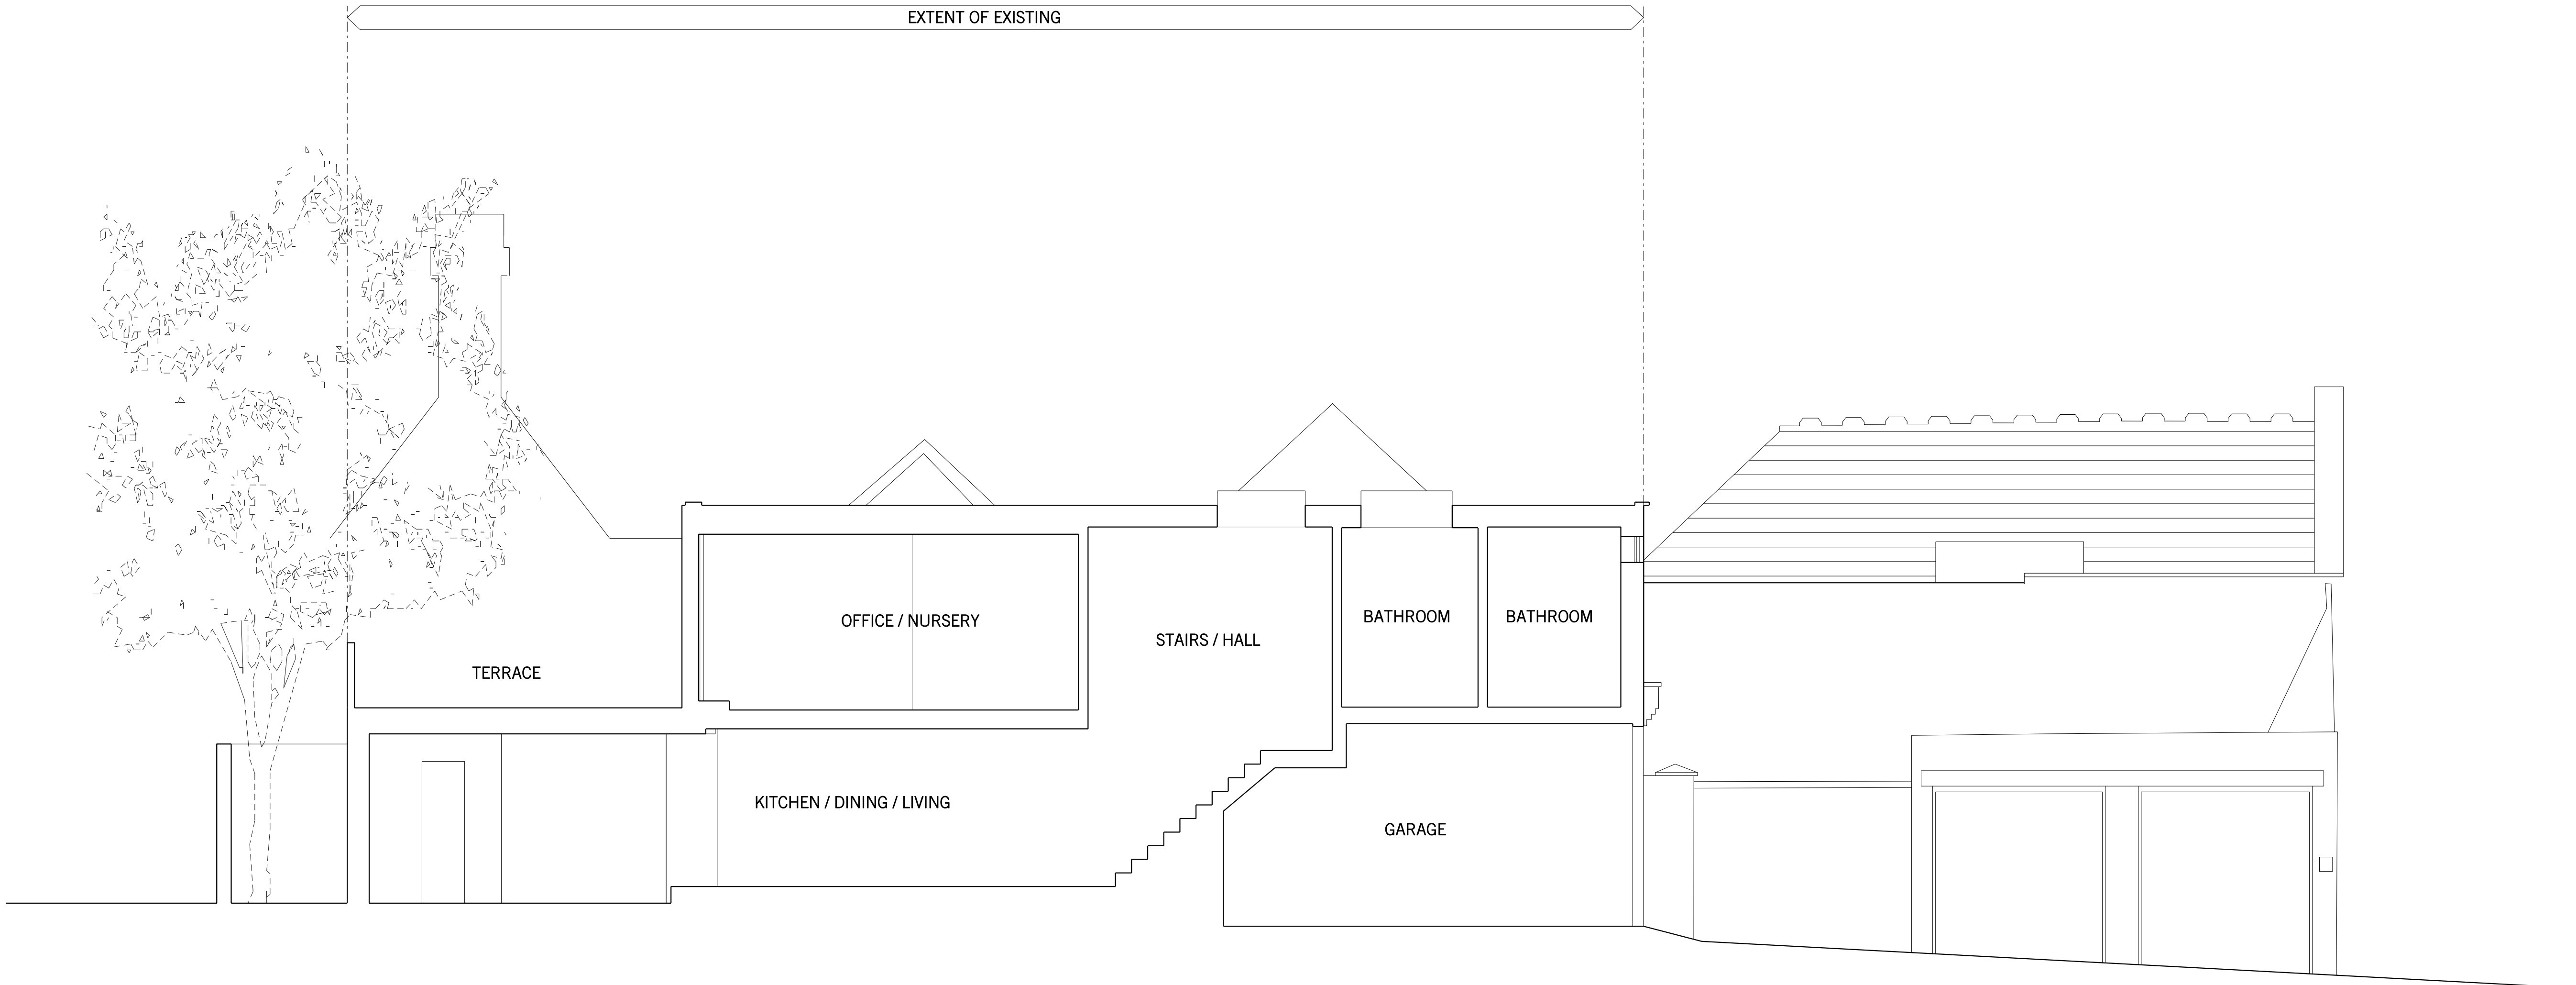

-	17.07.08	ISSUED FOR PLANNING	RC
REV.	DATE	REASON FOR ISSUE	CHK. BY

NOTE:  
- DO NOT SCALE FROM THIS DRAWING.  
- USED FIGURED DIMENSIONS ONLY.  
- ALL DIMENSIONS TO BE CHECKED ON-SITE.  
- ANY DISCREPANCIES BETWEEN CONSULTANT DRAWINGS TO BE REPORTED TO THE ARCHITECT BEFORE ANY WORK COMMENCES.  
- MATTHEW SPRINGETT ASSOCIATES ©

**MSA**  
MATTHEW SPRINGETT ASSOCIATES Ltd.  
70 HATTON GARDEN  
LONDON EC1N 8JT  
T+44 (0)20 7692 5950  
F+44 (0)20 7692 5951

CLIENT  
**MR & MRS P. ZEIGHERMAN**

PROJECT  
**34 KINGSTOWN ST**

TITLE  
**EXISTING GA SECTION  
A-A**

DATE	JOB NO.	DRAWN BY	PURPOSE
08.07.08	087	OS	P
SCALE @ A1	NUMBER	REV.	
1:50	087-106-P	-	





01: SOUTH ELEVATION



03: WEST ELEVATION

PHOTO KEY



02: EAST ELEVATION, KINGSTOWN STREET CONTEXT



04: KINGSTOWN STREET CONTEXT

REV.	DATE	REASON FOR ISSUE	CHK. BY
-	17.07.08	ISSUED FOR PLANNING	RC

NOTE:  
 - DO NOT SCALE FROM THIS DRAWING.  
 - USED FIGURED DIMENSIONS ONLY.  
 - ALL DIMENSIONS TO BE CHECKED ON-SITE.  
 - ANY DISCREPANCIES BETWEEN CONSULTANT DRAWINGS TO BE REPORTED TO THE ARCHITECT BEFORE ANY WORK COMMENCES.  
 - MATTHEW SPRINGETT ASSOCIATES ©

**MSA**  
 MATTHEW SPRINGETT ASSOCIATES Ltd.  
 70 HATTON GARDEN  
 LONDON EC1N 8JT  
 T+44 (0)20 7692 5950  
 F+44 (0)20 7692 5951

CLIENT  
 MR & MRS P. ZEIGHERMAN

PROJECT  
 34 KINGSTOWN ST

TITLE  
 SITE PHOTOS

DATE	JOB NO.	DRAWN BY	PURPOSE
08.07.08	087	OS	P
SCALE @ A1	NUMBER	REV.	
N/A	087-110-P	-	