


Copyright Burd Haward Architects.
Unless otherwise stated,
this drawing is for information only.
Do not scale from this drawing.
All dimensions to be checked on site.

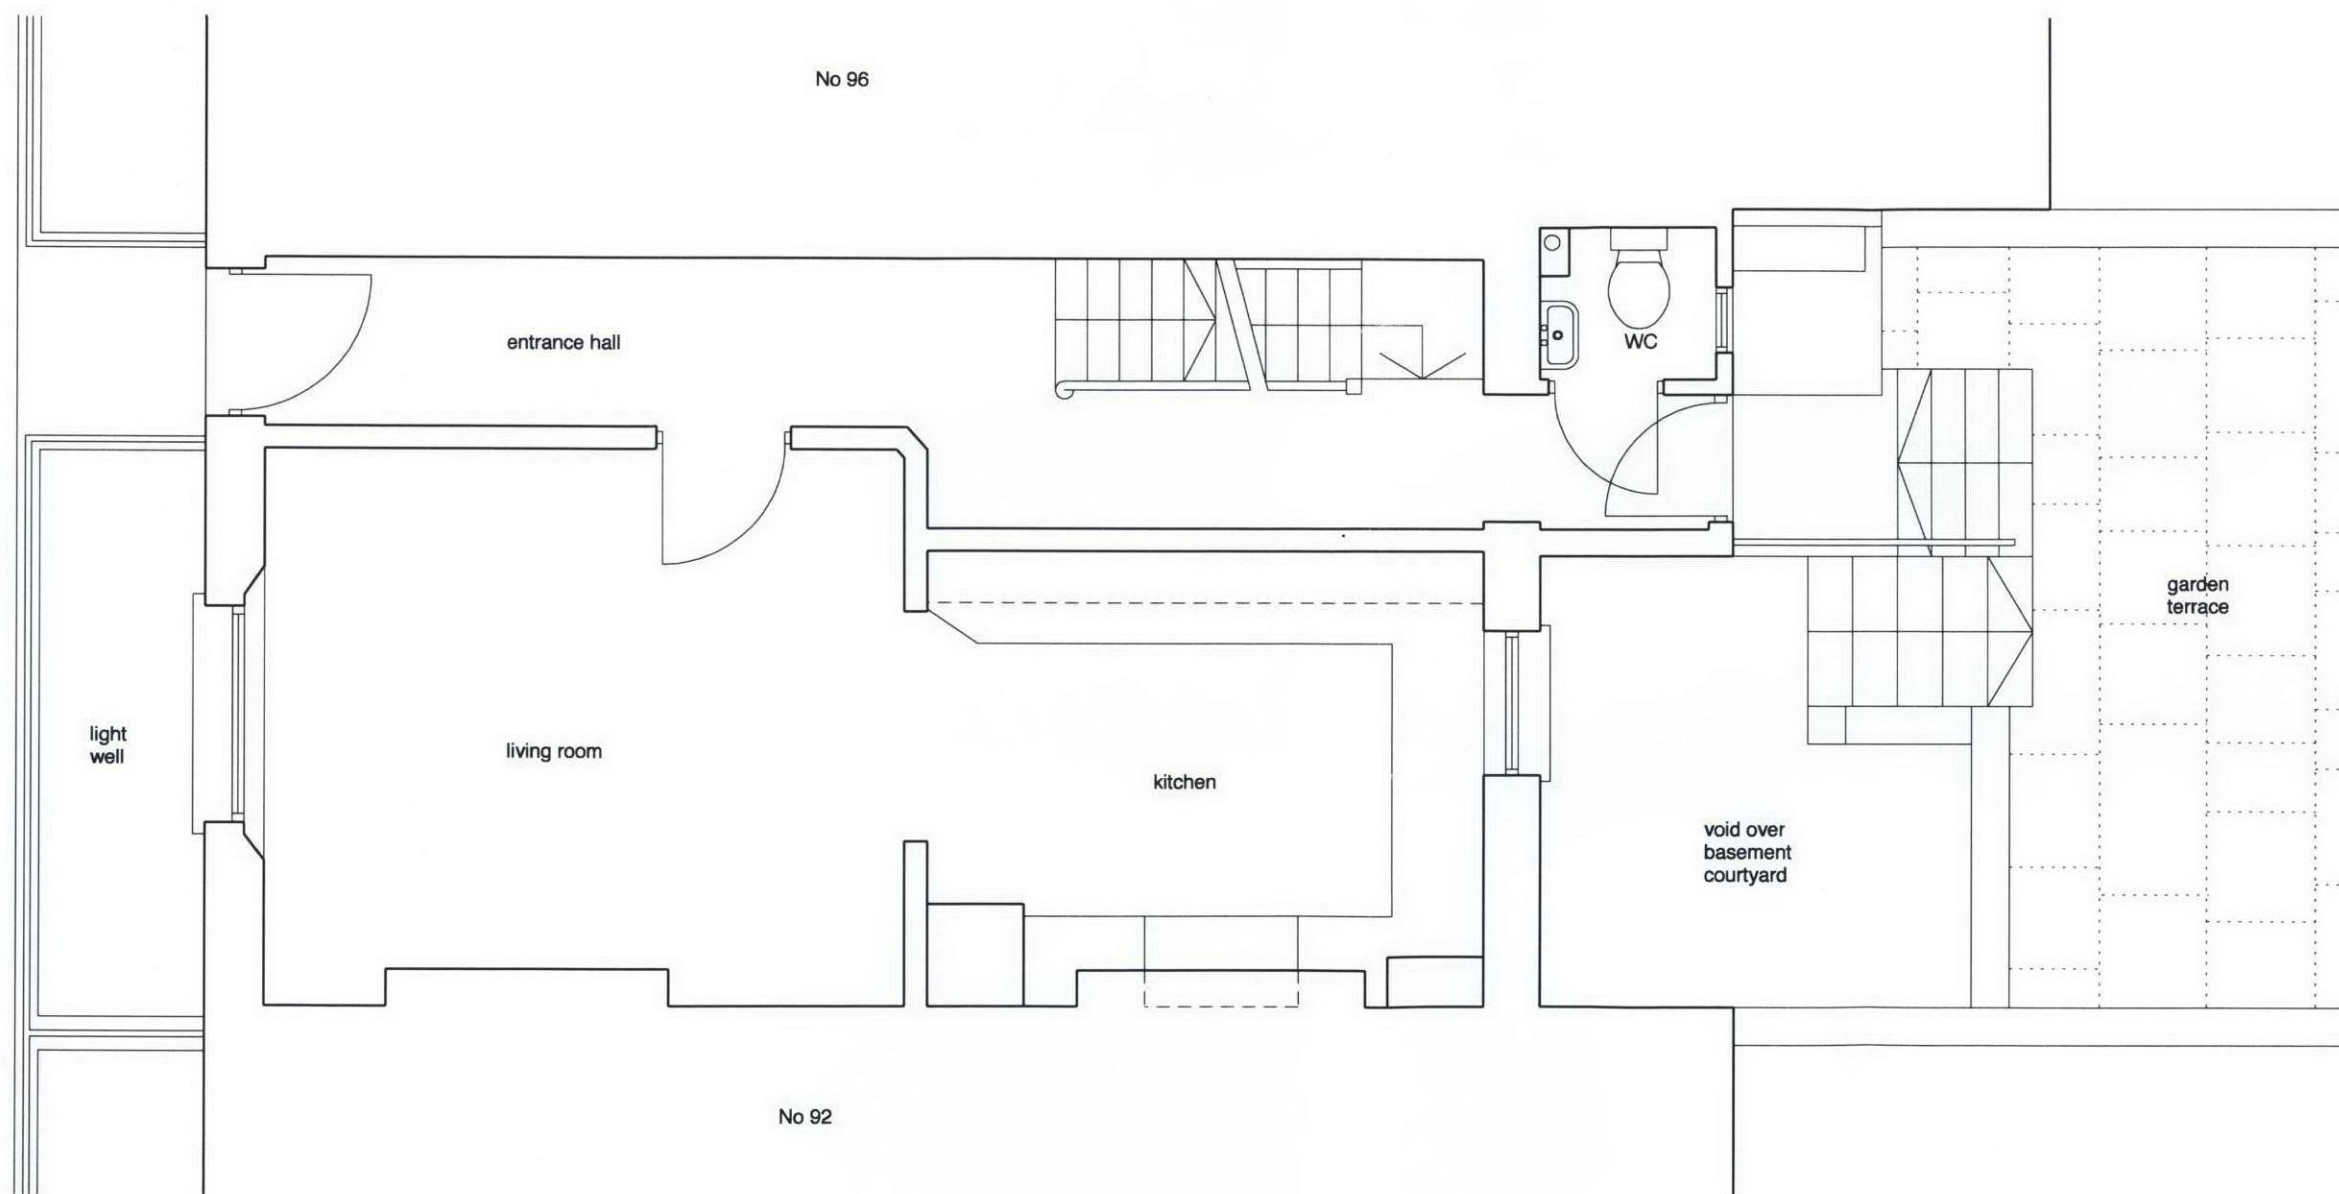

Ground Floor Plan - Existing

Revision	Date	By	Checked

For
Planning

94 Albert Street, NW1
Ground Floor Plan -
Existing


0841/E/02

Scale: 1:50 at A3
Date: 28/01/08
Drawn: BH

BURD HAWARD ARCHITECTS
Unit 12 Utopia Village
7 Chalcot Road
London NW1 8LH
t 020 7722 0788
f 020 7722 0805
e studio@burdhaward.com

Copyright Burd Haward Architects.
Unless otherwise stated,
this drawing is for information only.
Do not scale from this drawing.
All dimensions to be checked on site.

No 96

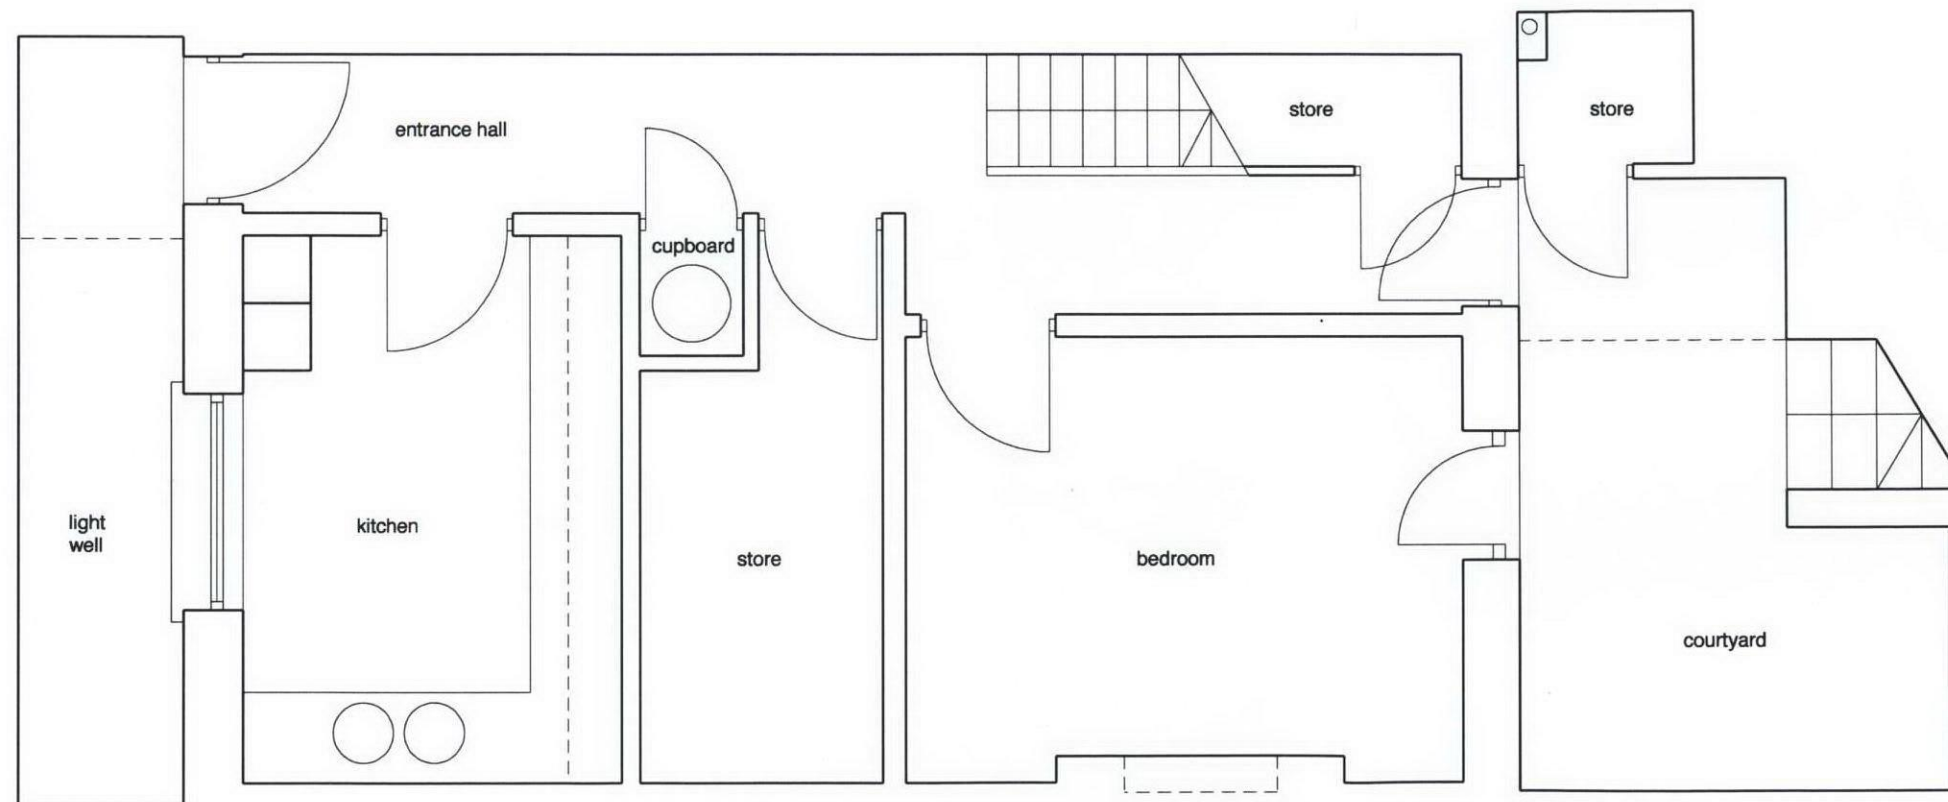

Basement Plan - Existing

No 92

Revision	Date	By	Checked

For
Planning


94 Albert Street, NW1
Basement Plan -
Existing

0841/E/03

Scale: 1:50 at A3
Date: 28/01/08
Drawn: BH

BURD HAWARD ARCHITECTS
Unit 12 Utopia Village
7 Chalcot Road
London NW1 8LH
t 020 7722 0788
f 020 7722 0805
e studio@burdhaward.com

Copyright Burd Haward Architects.
Unless otherwise stated,
this drawing is for information only.
Do not scale from this drawing.
All dimensions to be checked on site.

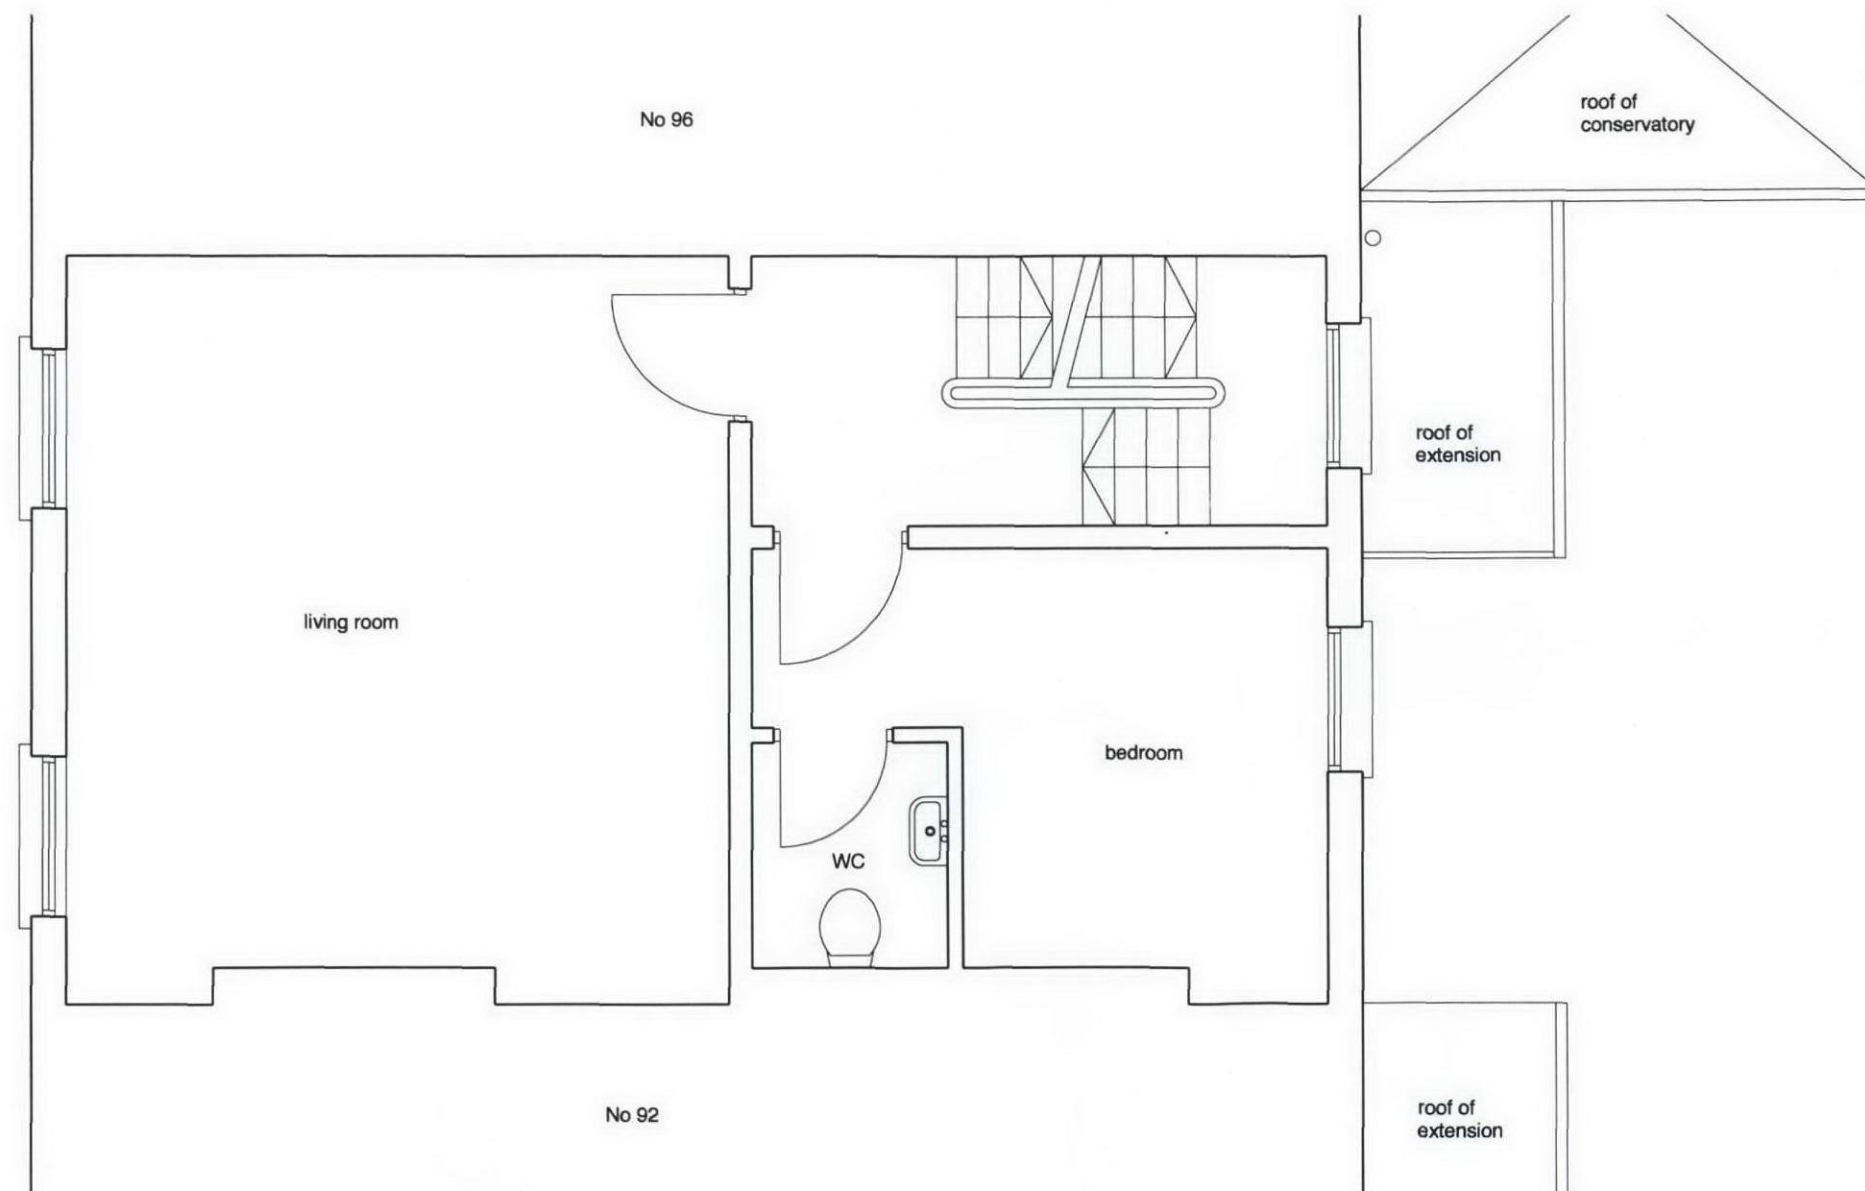

First Floor Plan - Existing

Revision	Date	By	Checked
----------	------	----	---------

For
Planning

94 Albert Street, NW1
First Floor Plan -
Existing

0841/E/04

Scale: 1:50 at A3
Date: 6/02/08
Drawn: BH

BURD HAWARD ARCHITECTS
Unit 12 Utopia Village
7 Chalcot Road
London NW1 8LH
t 020 7722 0788
f 020 7722 0805
e studio@burdhaward.com



Rear Elevation - Existing

line of basement courtyard dashed

existing rear extension

Copyright Burd Haward Architects.
 Unless otherwise stated,
 this drawing is for information only.
 Do not scale from this drawing.
 All dimensions to be checked on site.

Revision Date By Checked



**FOR
 Planning**

94 Albert Street, NW1
 Rear Elevation -
 Existing

0841/E/05

Scale: 1:50 at A3
 Date: 28/01/08
 Drawn: BH

BURD HAWARD ARCHITECTS
 Unit 12 Utopia Village
 7 Chalcot Road
 London NW1 8LH
 t 020 7722 0788
 f 020 7722 0805
 e studio@burdward.com

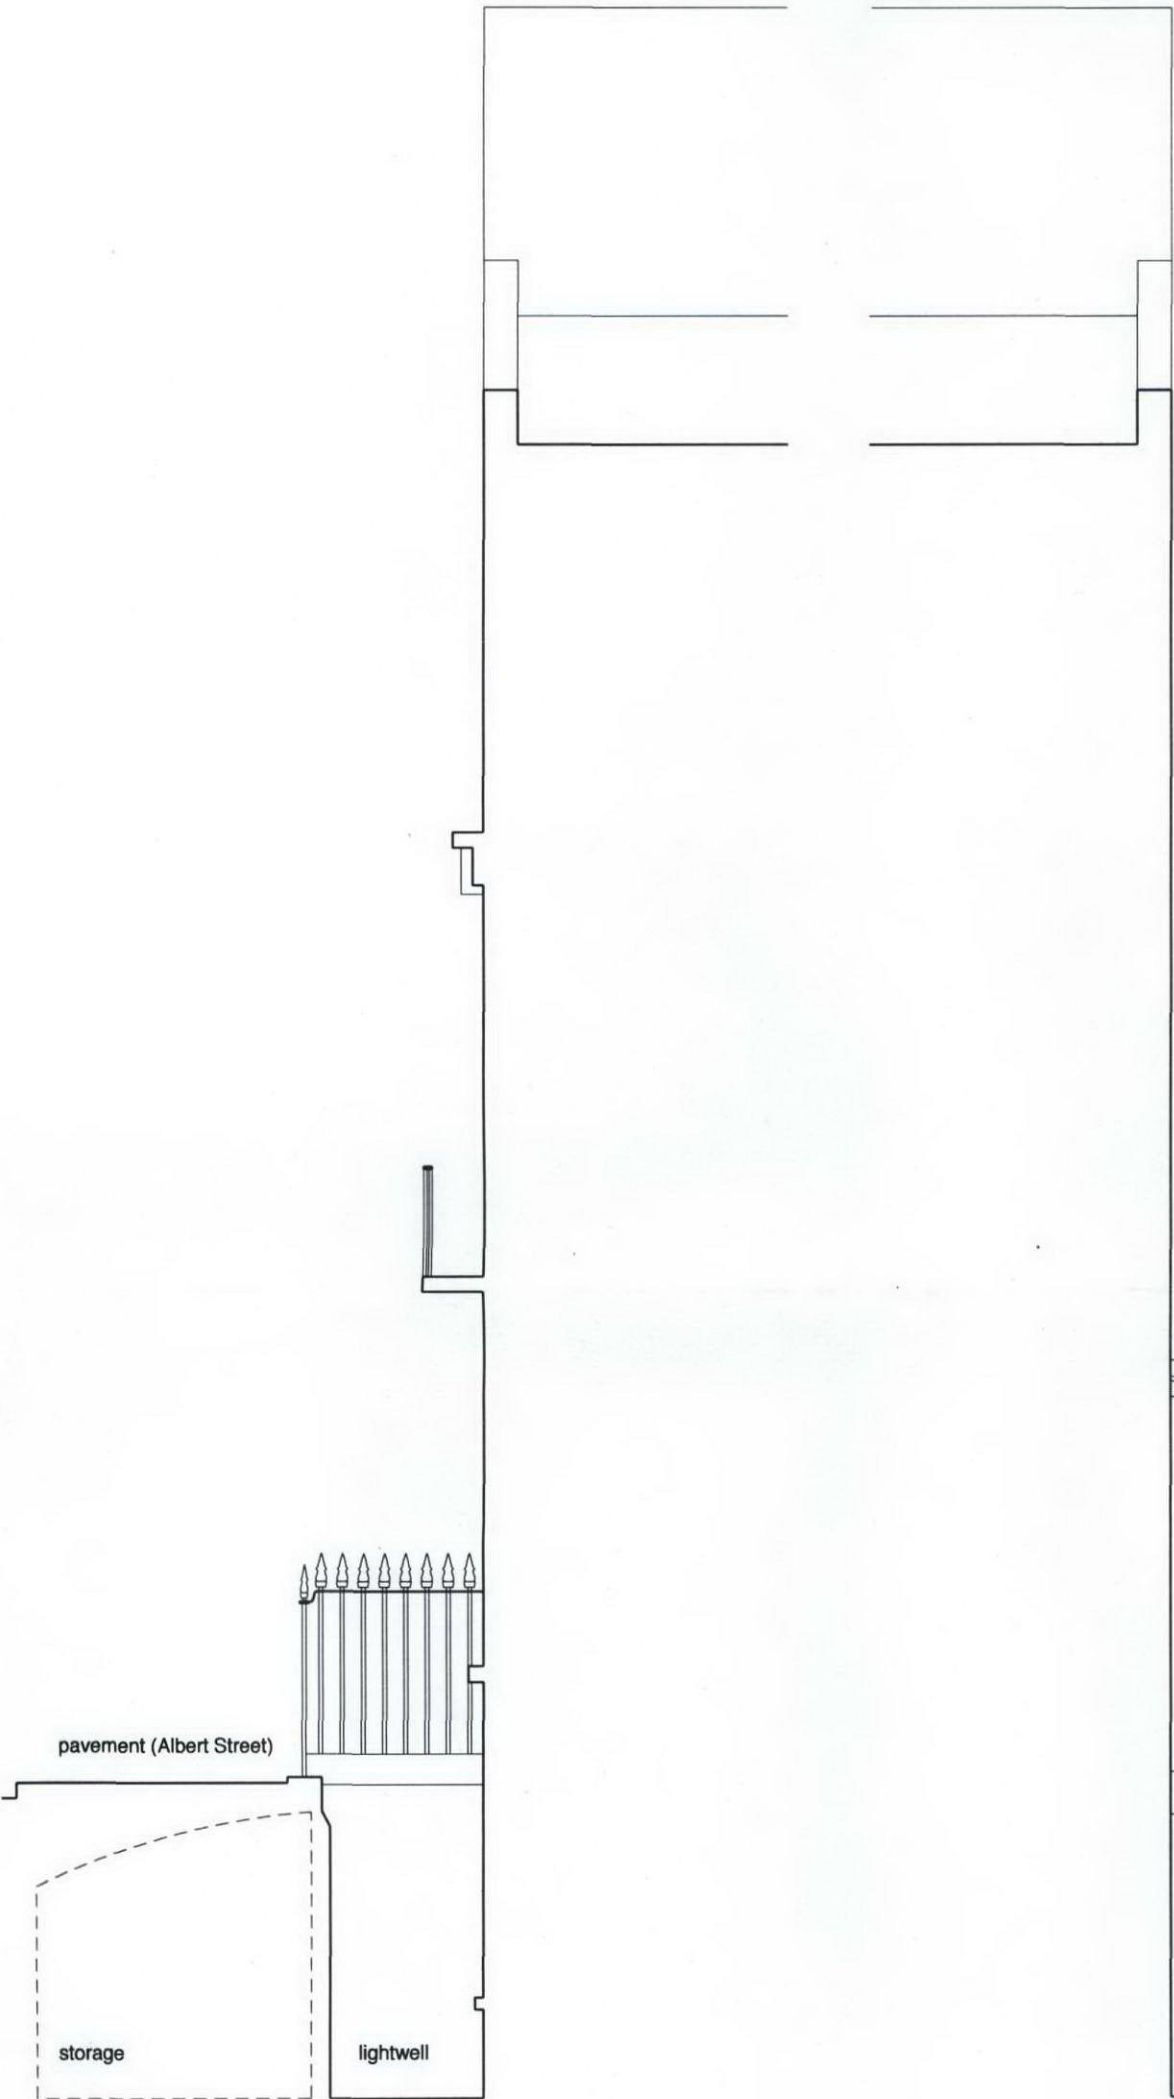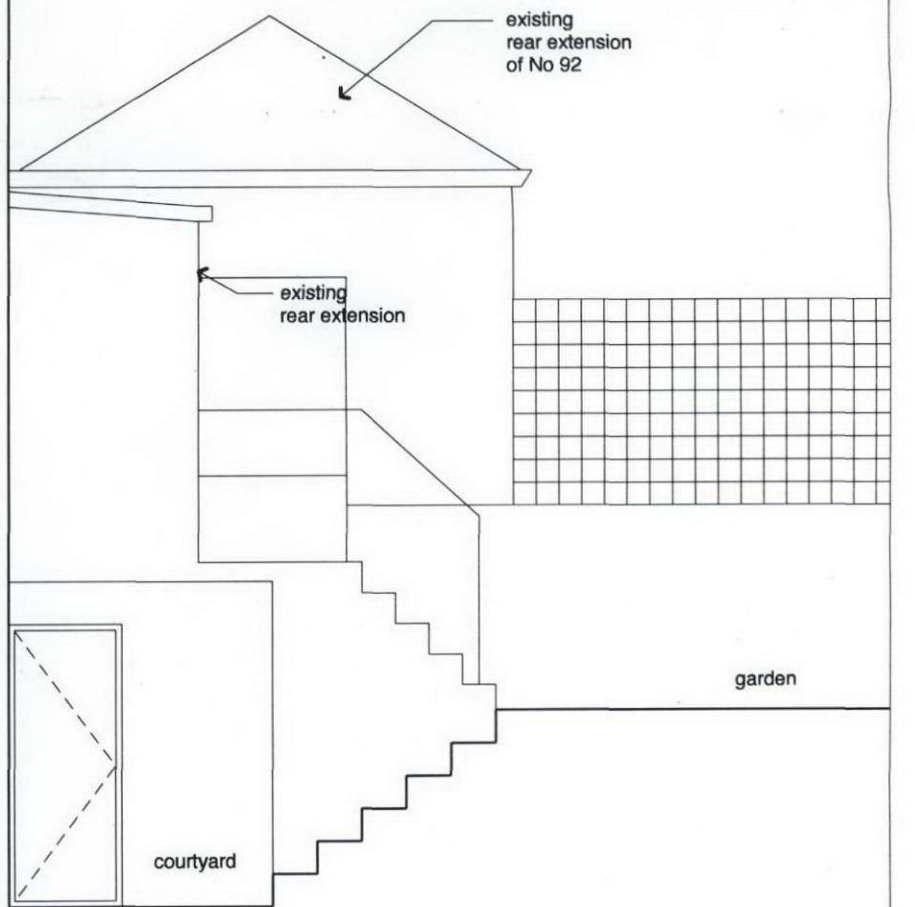

Section AA - Existing

Copyright Burd Haward Architects.
 Unless otherwise stated,
 this drawing is for information only.
 Do not scale from this drawing.
 All dimensions to be checked on site.

RECEIVED
 20 MAY 2008

A 15.5.08 VP BH
 Front section added
 Revision Date By Checked

**FOR
 Planning**

94 Albert Street, NW1
 Section AA -
 Existing

0841/E/06A


Scale: 1:50 at A3
 Date: 28/01/08
 Drawn: BH

BURD HAWARD ARCHITECTS
 Unit 12 Utopia Village
 7 Chalcot Road
 London NW1 8LH
 t 020 7722 0788
 f 020 7722 0805
 e studio@burdhaward.com

No 96

No 94

No 92

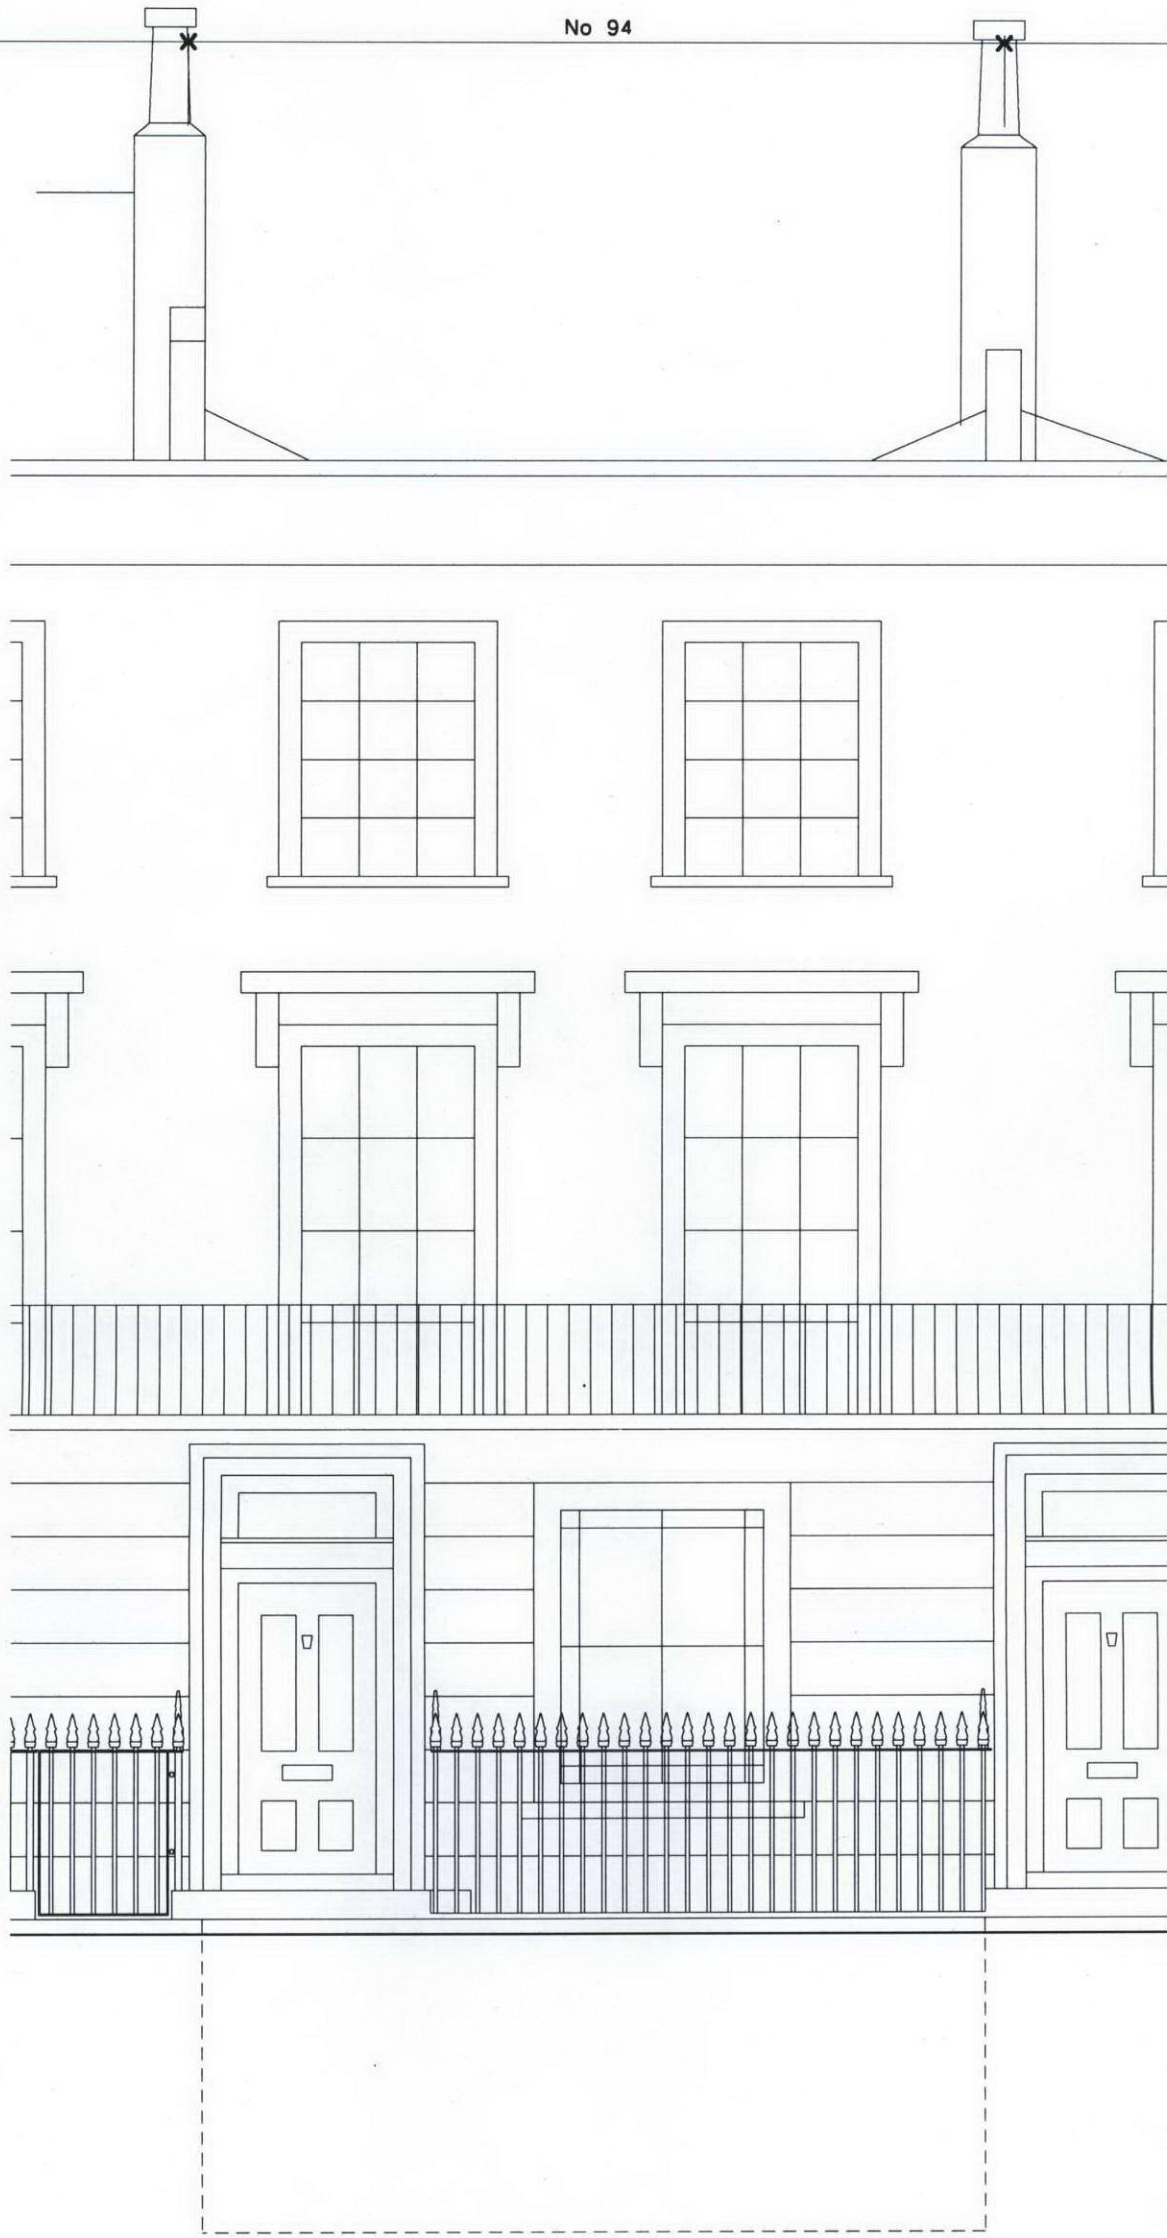

Front Elevation - Existing

line of basement
lightwell dashed

Copyright Burd Haward Architects.
Unless otherwise stated,
this drawing is for information only.
Do not scale from this drawing.
All dimensions to be checked on site.

RECEIVED
20 MAY 2008

Revision Date By Checked

FOR
Planning

94 Albert Street, NW1
Front Elevation -
Existing

0841/E/07

Scale: 1:50 at A3
Date: 15/05/08
Drawn: VP

BURD HAWARD ARCHITECTS
Unit 12 Utopia Village
7 Chalcot Road
London NW1 8LH
t 020 7722 0788
f 020 7722 0805
e studio@burdhaward.com

No 96

No 94

No 92



Section BB - Existing

Copyright Burd Haward Architects.
Unless otherwise stated,
this drawing is for information only.
Do not scale from this drawing.
All dimensions to be checked on site.

RECEIVED
20 MAY 2008

Revision Date By Checked

FOR
Planning

94 Albert Street, NW1
Section BB -
Existing

0841/E/08

Scale: 1:50 at A3
Date: 15/05/08
Drawn: VP

BURD HAWARD ARCHITECTS
Unit 12 Utopia Village
7 Chalcot Road
London NW1 8LH
t 020 7722 0788
f 020 7722 0805
e studio@burdhaward.com