


DO NOT SCALE THIS DRAWING

CONTRACTORS ARE TO CHECK ALL DIMENSIONS PRIOR TO COMMENCEMENT ON SITE AND NOTIFY THE ARCHITECT OF ANY ERRORS, OMISSIONS, OR DISCREPANCIES.

TATE & HINDLE DESIGN LIMITED RETAIN COPYRIGHT OF THIS DRAWING. IT MAY NOT BE COPIED, ALTERED OR REPRODUCED IN ANY WAY WITHOUT THEIR WRITTEN AUTHORITY.

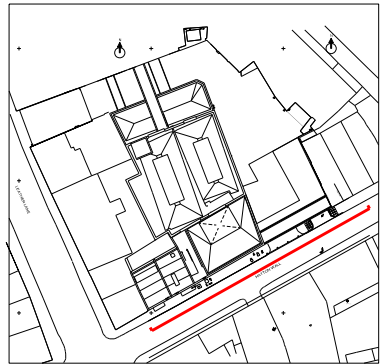

rev	description	date	checked
status			
PLANNING			
client			
Diamondpool Ltd			
project			
20-28 Hatton Wall London, WC1			
drawing			
DEMOLITION DRAWING SOUTH ELEVATION			
scale	drawn	checked	date
1:200@A3	MA	HR	07-03-08
project no.	drg	revision	
4100	PL(05)201	-	



TATE HINDLE
ARCHITECTURE + DESIGN

1 Lindsey Street, Smithfield, London EC1A 9HP T 020 7332 4850 F 020 7332 4888
mail@tatehindle.co.uk www.tatehindle.co.uk
© Tate and Hindle Design Limited 2007

DO NOT SCALE THIS DRAWING

CONTRACTORS ARE TO CHECK ALL DIMENSIONS PRIOR TO COMMENCEMENT ON SITE AND NOTIFY THE ARCHITECT OF ANY ERRORS, OMISSIONS, OR DISCREPANCIES.

TATE & HINDLE DESIGN LIMITED RETAIN COPYRIGHT OF THIS DRAWING. IT MAY NOT BE COPIED, ALTERED OR REPRODUCED IN ANY WAY WITHOUT THEIR WRITTEN AUTHORITY.

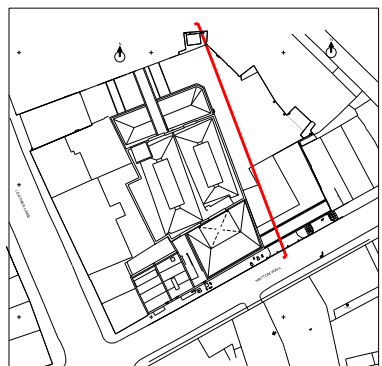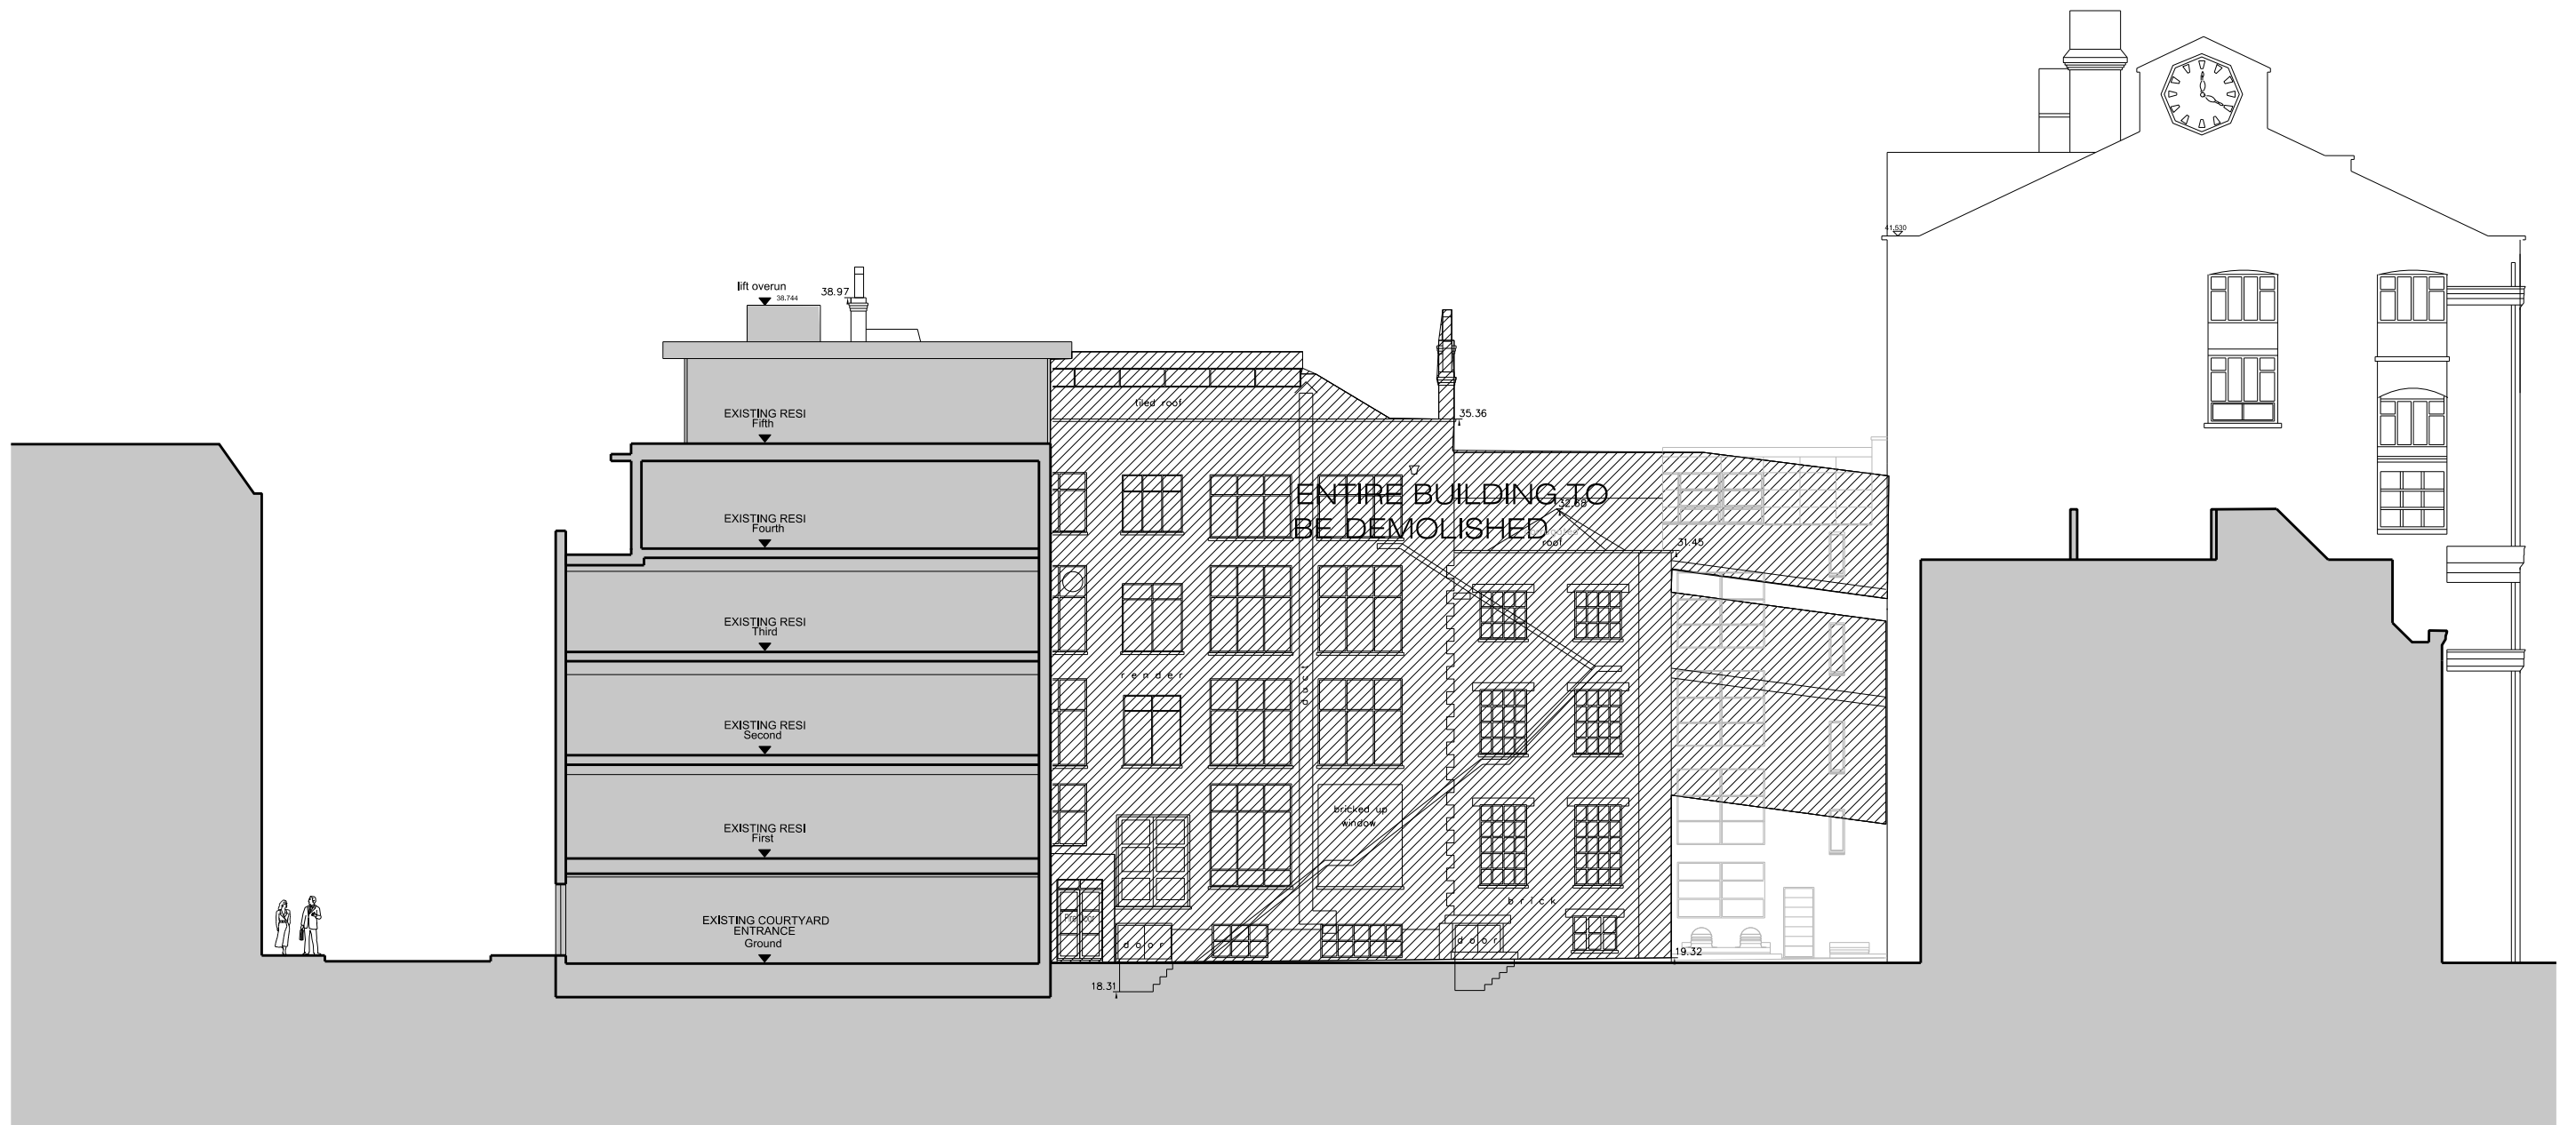

rev	description	date	checked
status			
PLANNING			
client			
Diamondpool Ltd			
project			
20-28 Hatton Wall London, WC1			
drawing			
DEMOLITION DRAWING EAST ELEVATION			
scale	drawn	checked	date
1:200@A3	MA	HR	07-03-08
project no.	drg	revision	
4100	PL(05)202	-	



TATE HINDLE
ARCHITECTURE + DESIGN

1 Lindsey Street, Smithfield, London EC1A 9HP T 020 7332 4850 F 020 7332 4888
mail@tatehindle.co.uk www.tatehindle.co.uk
© Tate and Hindle Design Limited 2007

DO NOT SCALE THIS DRAWING

CONTRACTORS ARE TO CHECK ALL DIMENSIONS PRIOR TO COMMENCEMENT ON SITE AND NOTIFY THE ARCHITECT OF ANY ERRORS, OMISSIONS, OR DISCREPANCIES.

TATE & HINDLE DESIGN LIMITED RETAIN COPYRIGHT OF THIS DRAWING. IT MAY NOT BE COPIED, ALTERED OR REPRODUCED IN ANY WAY WITHOUT THEIR WRITTEN AUTHORITY.

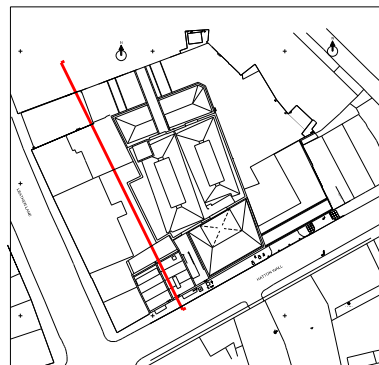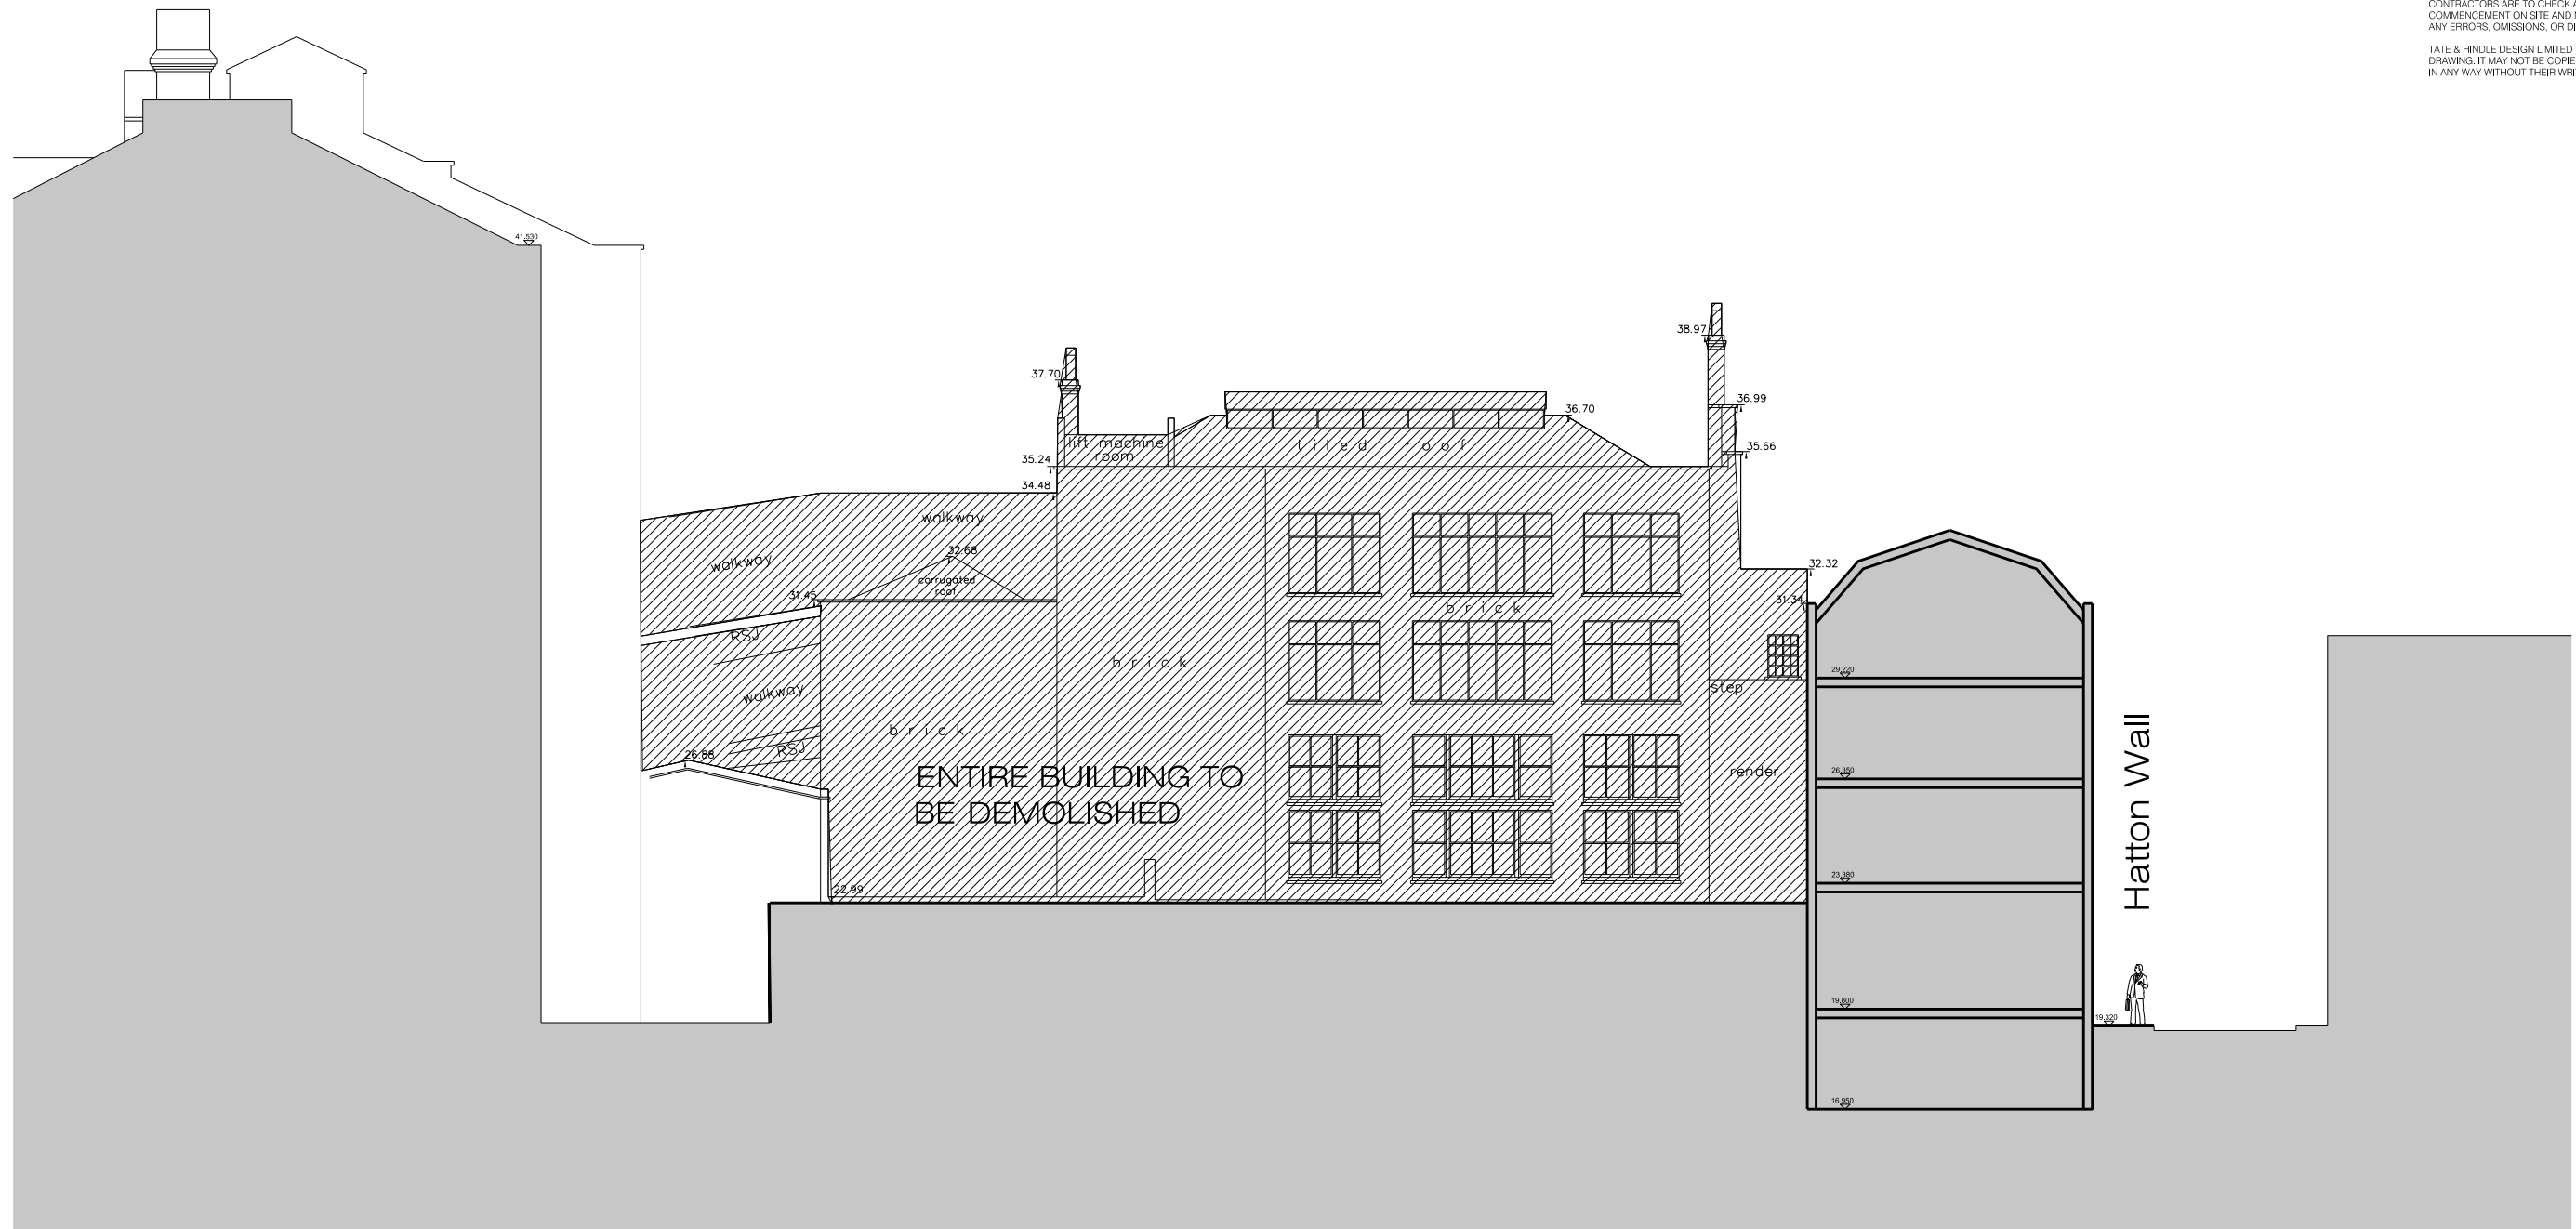

rev	description	date	checked
status			
PLANNING			
client			
Diamondpool Ltd			
project			
20-28 Hatton Wall London, WC1			
drawing			
DEMOLITION DRAWING WEST ELEVATION			
scale	drawn	checked	date
1:200@A3	MA	HR	07-03-08
project no.	drg	revision	
4100	PL(05)203	-	


TATE HINDLE
ARCHITECTURE + DESIGN

1 Lindsey Street, Smithfield, London EC1A 9HP T 020 7332 4850 F 020 7332 4888
mail@tatehindle.co.uk www.tatehindle.co.uk
© Tate and Hindle Design Limited 2007

DO NOT SCALE THIS DRAWING

CONTRACTORS ARE TO CHECK ALL DIMENSIONS PRIOR TO COMMENCEMENT ON SITE AND NOTIFY THE ARCHITECT OF ANY ERRORS, OMISSIONS, OR DISCREPANCIES.

TATE & HINDLE DESIGN LIMITED RETAIN COPYRIGHT OF THIS DRAWING. IT MAY NOT BE COPIED, ALTERED OR REPRODUCED IN ANY WAY WITHOUT THEIR WRITTEN AUTHORITY.

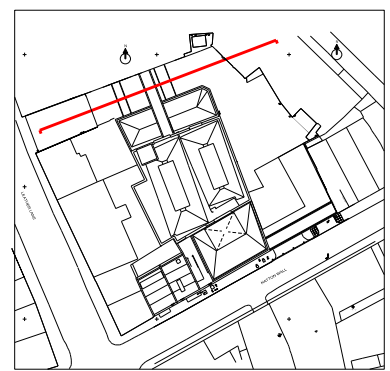

rev	description	date	checked
-----	-------------	------	---------

status

PLANNING

client

Diamondpool Ltd

project

20-28 Hatton Wall

London, WC1

drawing

DEMOLITION DRAWING

NORTH ELEVATION

scale

1:200@A3

drawn MA

checked HR

date 07-03-08

project no.

4100

drg PL(05)204

revision -

TATE HINDLE
ARCHITECTURE + DESIGN

1 Lindsey Street, Smithfield, London EC1A 9HP T 020 7332 4850 F 020 7332 4888
mail@tatehindle.co.uk www.tatehindle.co.uk
© Tate and Hindle Design Limited 2007