

Key

Client	MRJ Rundell Associates
Structural Engineer	-
Services Engineer	-
Quantity Surveyor	-

MRJ RUNDELL + ASSOCIATES LTD
Architecture & Design Services

The Courtyard - Unit 2a
44 Gloucester Avenue
London NW1 8JD
Tel. 020 7483 8360
Fax. 020 7483 8361
www.rundellassociates.com
office@rundellassociates.com

Project
55 Holmes Road

Drawing Title
Proposed Lower Penthouse Plan Scheme A



Drawn by DN	Date 05/03/08
-----------------------	-------------------------

Scale
1:100 @ A3



Job No.
2802-A

Drawing No.
400

Checked	Revision
---------	----------

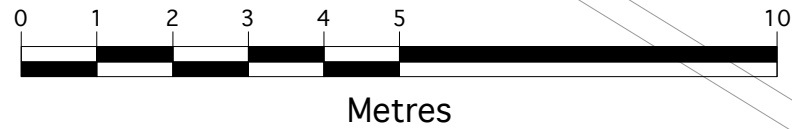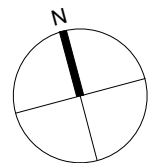

DO NOT SCALE FROM THE DRAWING. ALL DIMENSIONS ARE IN MM, ARE INDICATIVE ONLY & MUST BE CONFIRMED ON SITE. COPYRIGHT MRJ RUNDELL & ASSOCIATES LTD

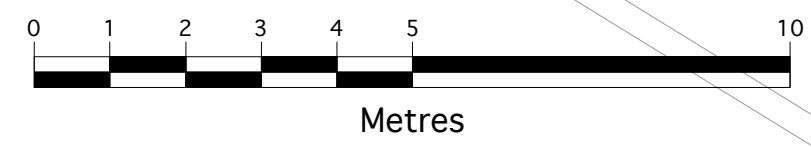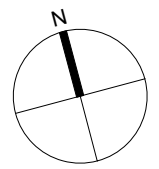

DO NOT SCALE FROM THE DRAWING. ALL DIMENSIONS ARE IN MM, ARE INDICATIVE ONLY & MUST BE CONFIRMED ON SITE. COPYRIGHT MRJ RUNDELL & ASSOCIATES LTD

Key	

Client	MRJ Rundell Associates
Structural Engineer	-
Services Engineer	-
Quantity Surveyor	-

MRJ RUNDELL + ASSOCIATES LTD
 Architecture & Design Services
 The Courtyard - Unit 2a
 44 Gloucester Avenue
 London NW1 8JD
 Tel. 020 7483 8360
 Fax. 020 7483 8361
 www.rundellassociates.com
 office@rundellassociates.com

Project **55 Holmes Road**

Drawing Title
Proposed Upper Penthouse Plan Scheme A


Drawn by	Date
DN	05/03/08

Scale
1:100 @ A3

Job No.
2802-A

Drawing No.
401

Checked	Revision

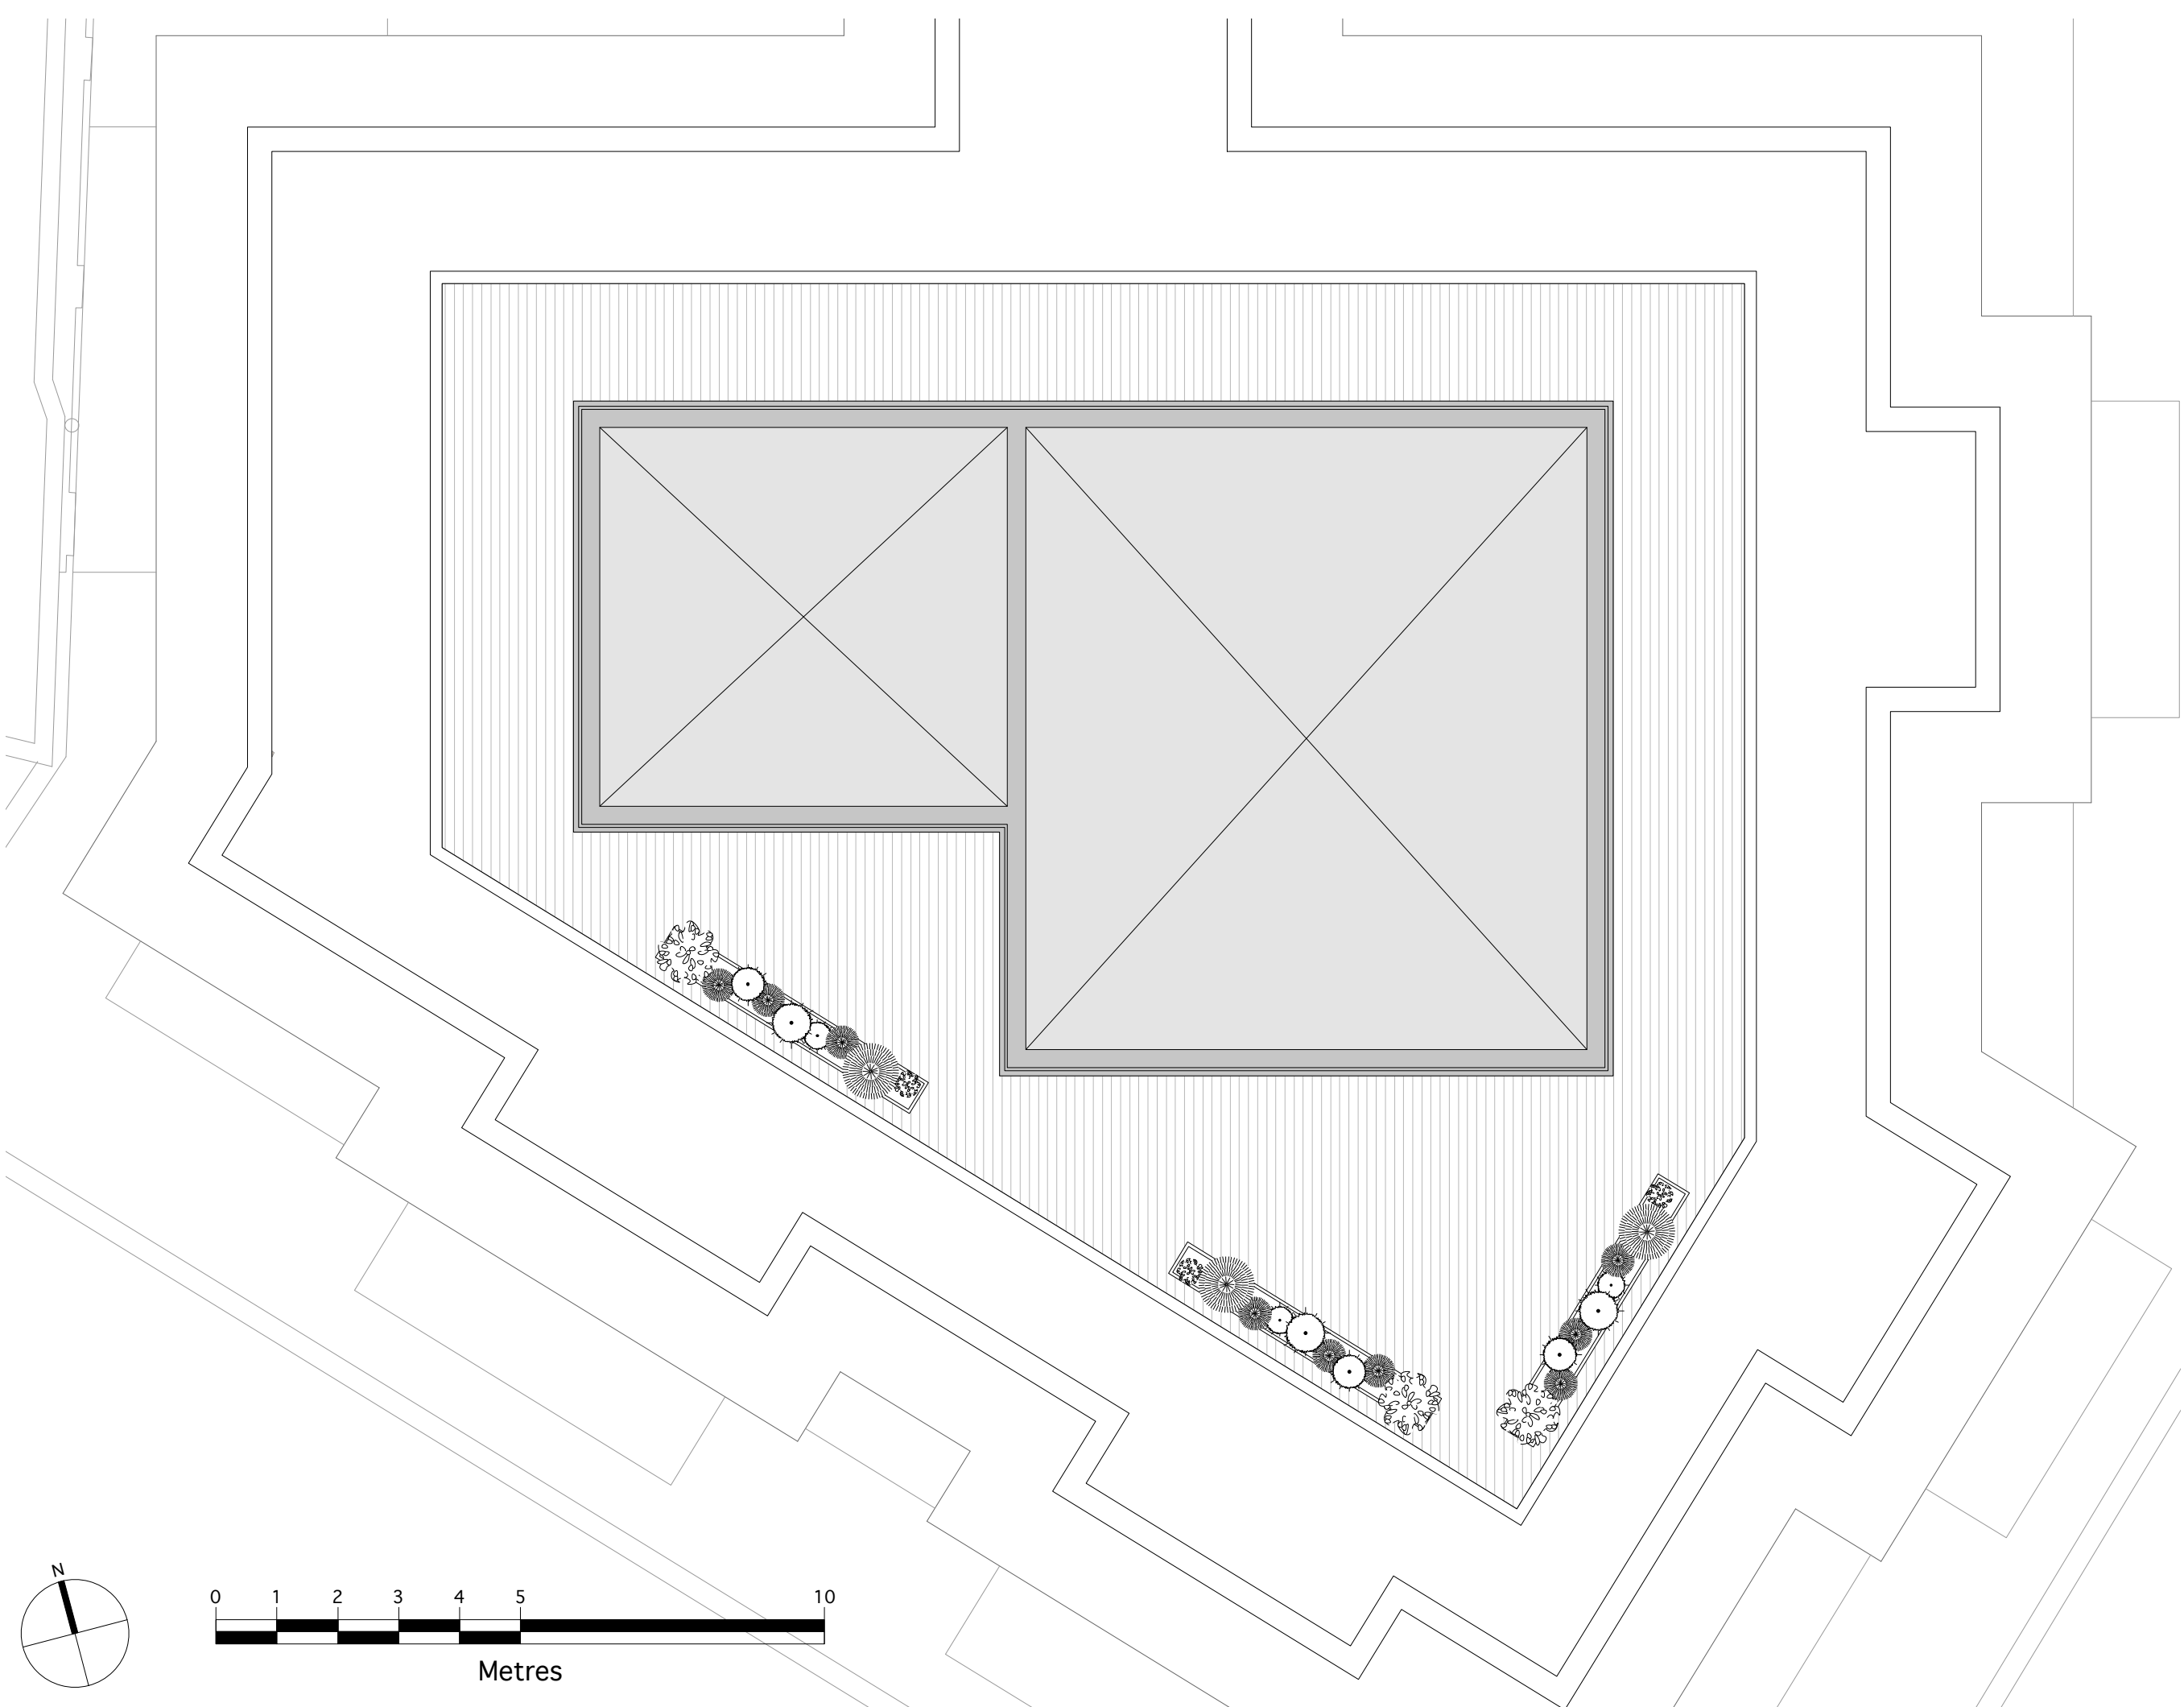

Key


Client	MRJ Rundell Associates
Structural Engineer	-
Services Engineer	-
Quantity Surveyor	-

 **MRJ RUNDELL + ASSOCIATES LTD**
Architecture & Design Services

The Courtyard - Unit 2a
44 Gloucester Avenue
London NW1 8JD
Tel. 020 7483 8360
Fax. 020 7483 8361
www.rundellassociates.com
office@rundellassociates.com


Project	55 Holmes Road
Drawing Title	Proposed Roof Plan Scheme A

Drawn by	DN	Date	05/03/08
Scale	1:100 @ A3		
Job No.	2802-A		
Drawing No.	402		
Checked		Revision	

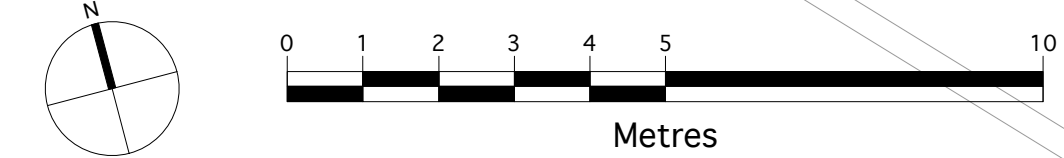

DO NOT SCALE FROM THE DRAWING. ALL DIMENSIONS ARE IN MM, ARE INDICATIVE ONLY & MUST BE CONFIRMED ON SITE. COPYRIGHT MRJ RUNDELL & ASSOCIATES LTD

Key

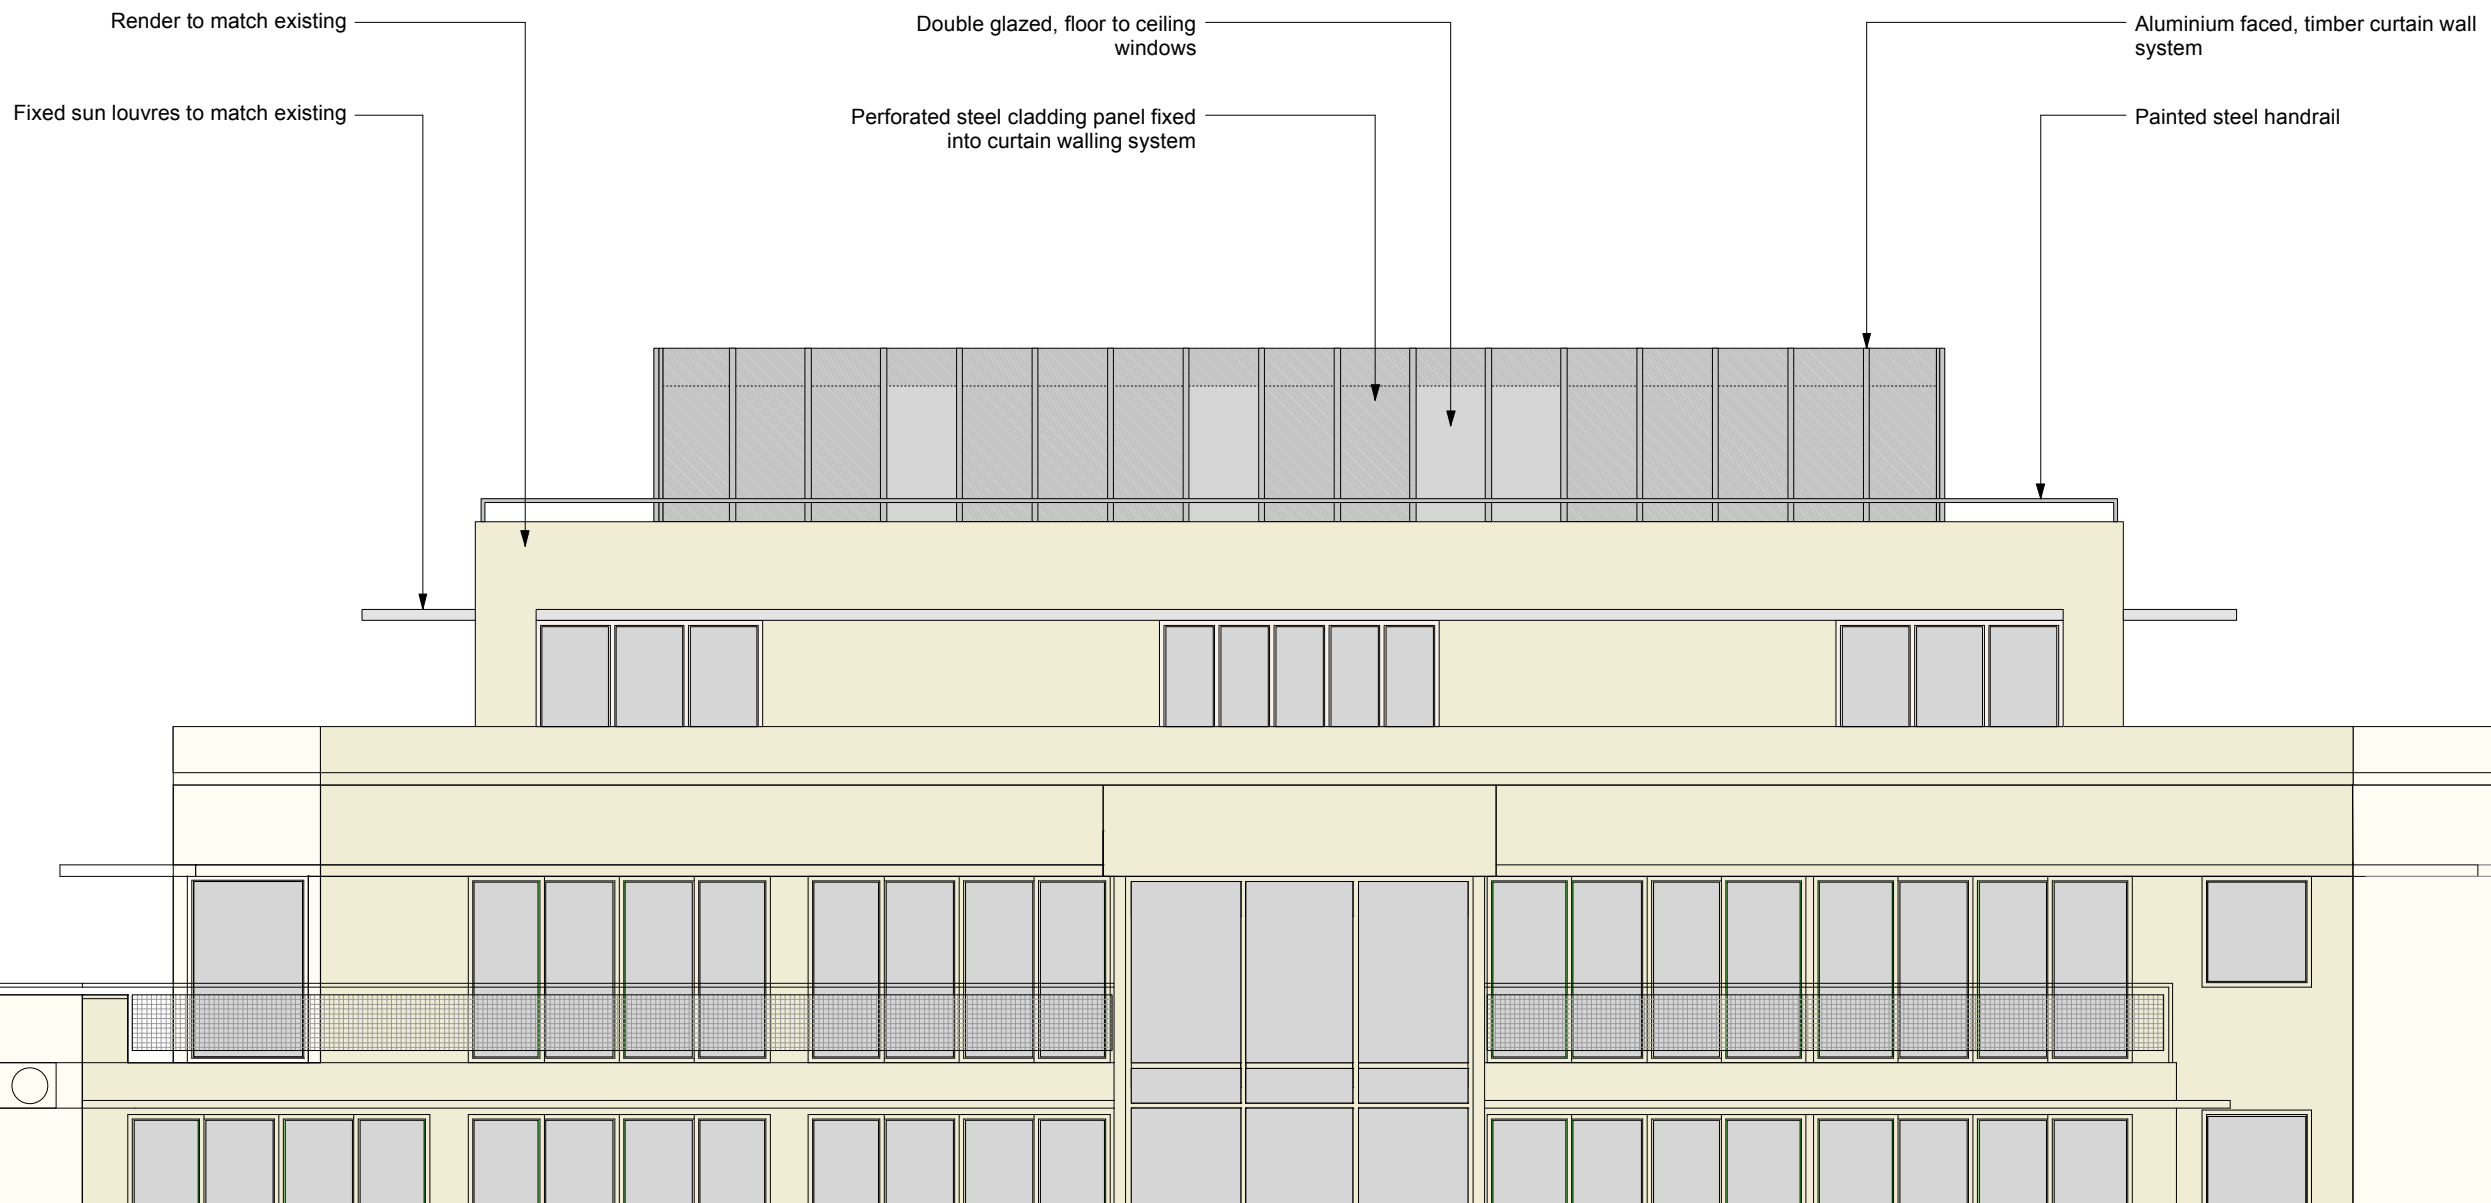

Client	MRJ Rundell Associates
Structural Engineer	-
Services Engineer	-
Quantity Surveyor	-

MRJ RUNDELL + ASSOCIATES LTD
 Architecture & Design Services

The Courtyard - Unit 2a
 44 Gloucester Avenue
 London NW1 8JD
 Tel. 020 7483 8360
 Fax. 020 7483 8361
 www.rundellassociates.com
 office@rundellassociates.com

Project	55 Holmes Road
Drawing Title	Proposed North Elevation Scheme A


Drawn by	DN	Date	05/03/08
----------	----	------	----------

Scale	1:100 @ A3
-------	------------

Job No.	2802-A
---------	--------

Drawing No.	450
-------------	-----

Checked	Revision
---------	----------

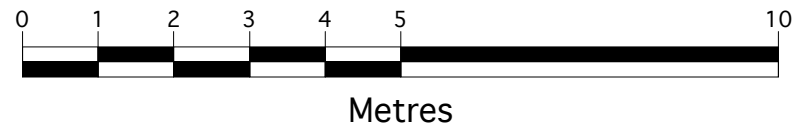



Key

Client	MRJ Rundell Associates
Structural Engineer	-
Services Engineer	-
Quantity Surveyor	-

MRJ RUNDELL + ASSOCIATES LTD
 Architecture & Design Services

The Courtyard - Unit 2a
 44 Gloucester Avenue
 London NW1 8JD
 Tel. 020 7483 8360
 Fax. 020 7483 8361
 www.rundellassociates.com
 office@rundellassociates.com

Project	55 Holmes Road
Drawing Title	Proposed East Elevation Scheme A


Drawn by	DN	Date	05/03/08
----------	----	------	----------

Scale
1:100 @ A3

Job No.
2802-A

Drawing No.
451

Checked	Revision
---------	----------

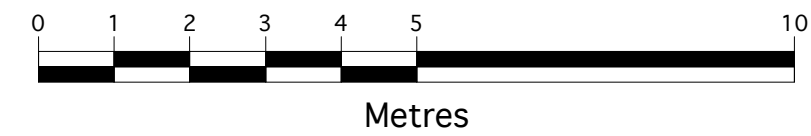



Key

Client **MRJ Rundell Associates**
 Structural Engineer -
 Services Engineer -
 Quantity Surveyor -

MRJ RUNDELL + ASSOCIATES LTD
 Architecture & Design Services
 The Courtyard - Unit 2a
 44 Gloucester Avenue
 London NW1 8JD
 Tel. 020 7483 8360
 Fax. 020 7483 8361
 www.rundellassociates.com
 office@rundellassociates.com

Project **55 Holmes Road**
 Drawing Title
Proposed South Elevation Scheme A


Drawn by DN	Date 05/03/08
--------------------	----------------------


Scale **1:100 @ A3**

Job No. **2802-A**

Drawing No. **452**

Checked	Revision
---------	----------

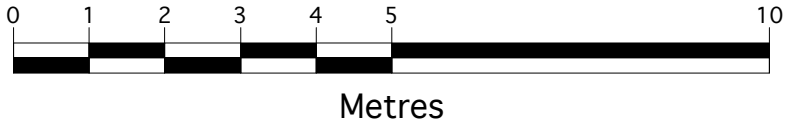

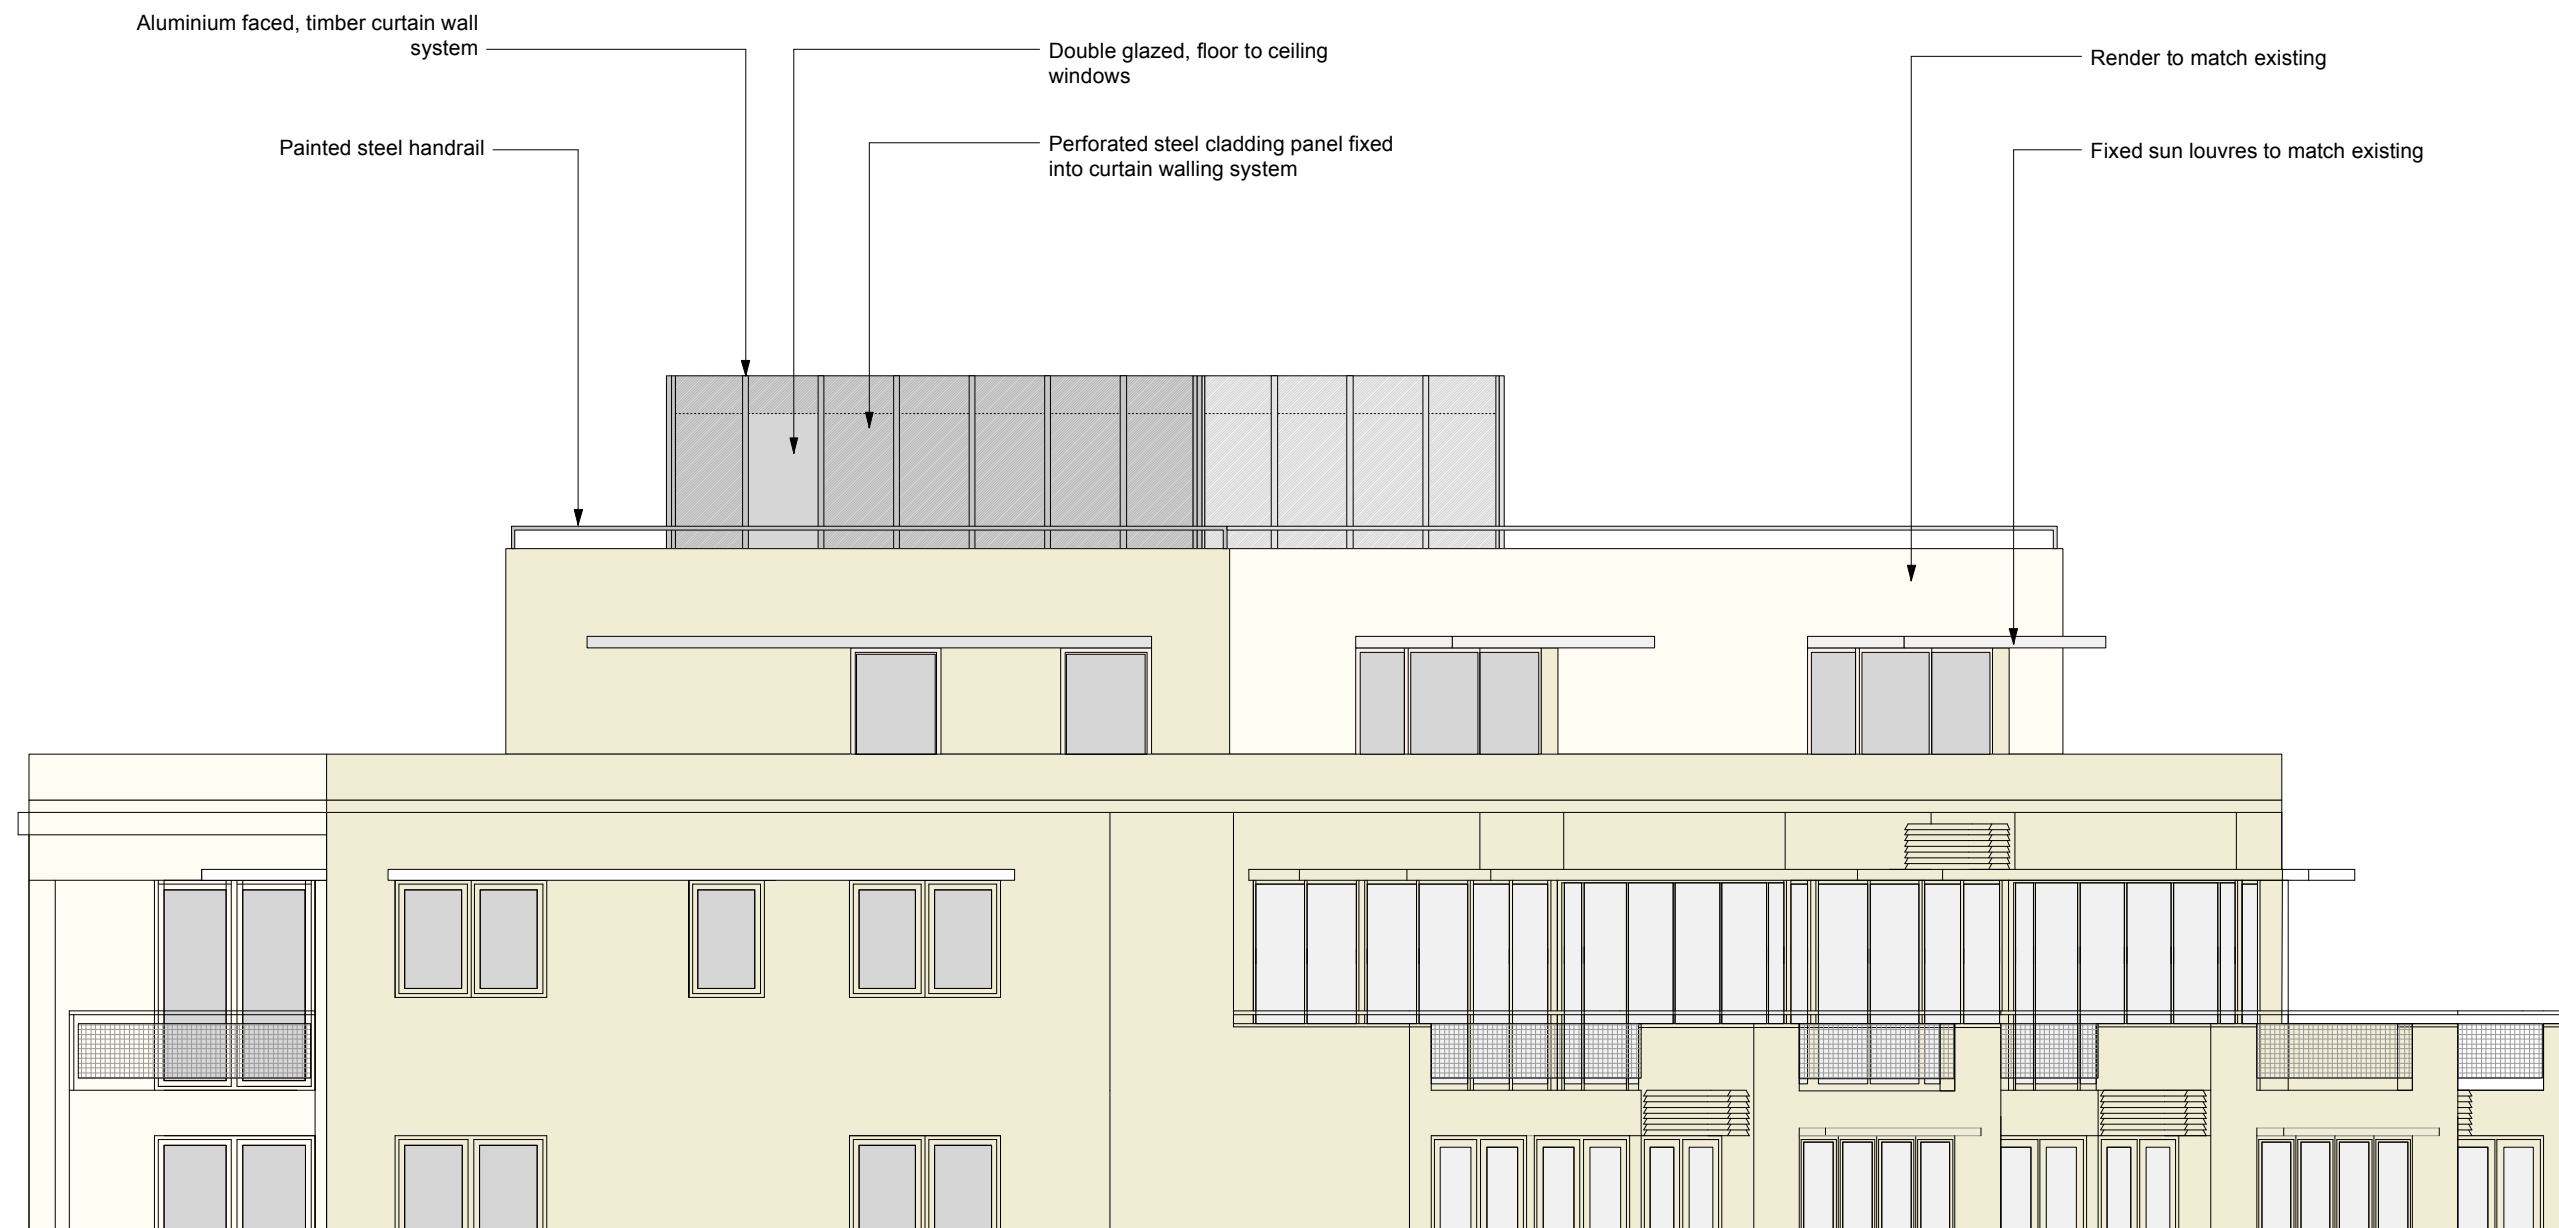

Key	

Client	MRJ Rundell Associates
Structural Engineer	-
Services Engineer	-
Quantity Surveyor	-

MRJ RUNDELL + ASSOCIATES LTD
 Architecture & Design Services

The Courtyard - Unit 2a
 44 Gloucester Avenue
 London NW1 8JD
 Tel. 020 7483 8360
 Fax. 020 7483 8361
 www.rundellassociates.com
 office@rundellassociates.com

Project	55 Holmes Road
Drawing Title	Proposed West Elevation Scheme A


Drawn by	DN	Date	05/03/08
-----------------	----	-------------	----------

Scale	1:100 @ A3
--------------	------------

Job No.	2802-A
----------------	--------

Drawing No.	453
--------------------	-----

Checked		Revision	
----------------	--	-----------------	--

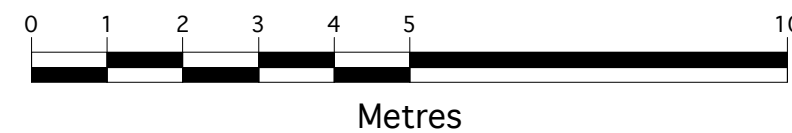



Proposed Roof Slab
+20.210

Proposed First Floor
+17.120

Parapet Wall
+15.210

Fourth S.S.L.
+13.910

Third S.S.L.
+10.760

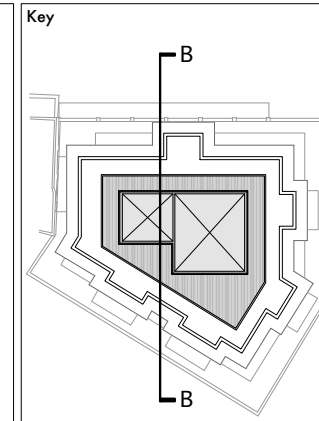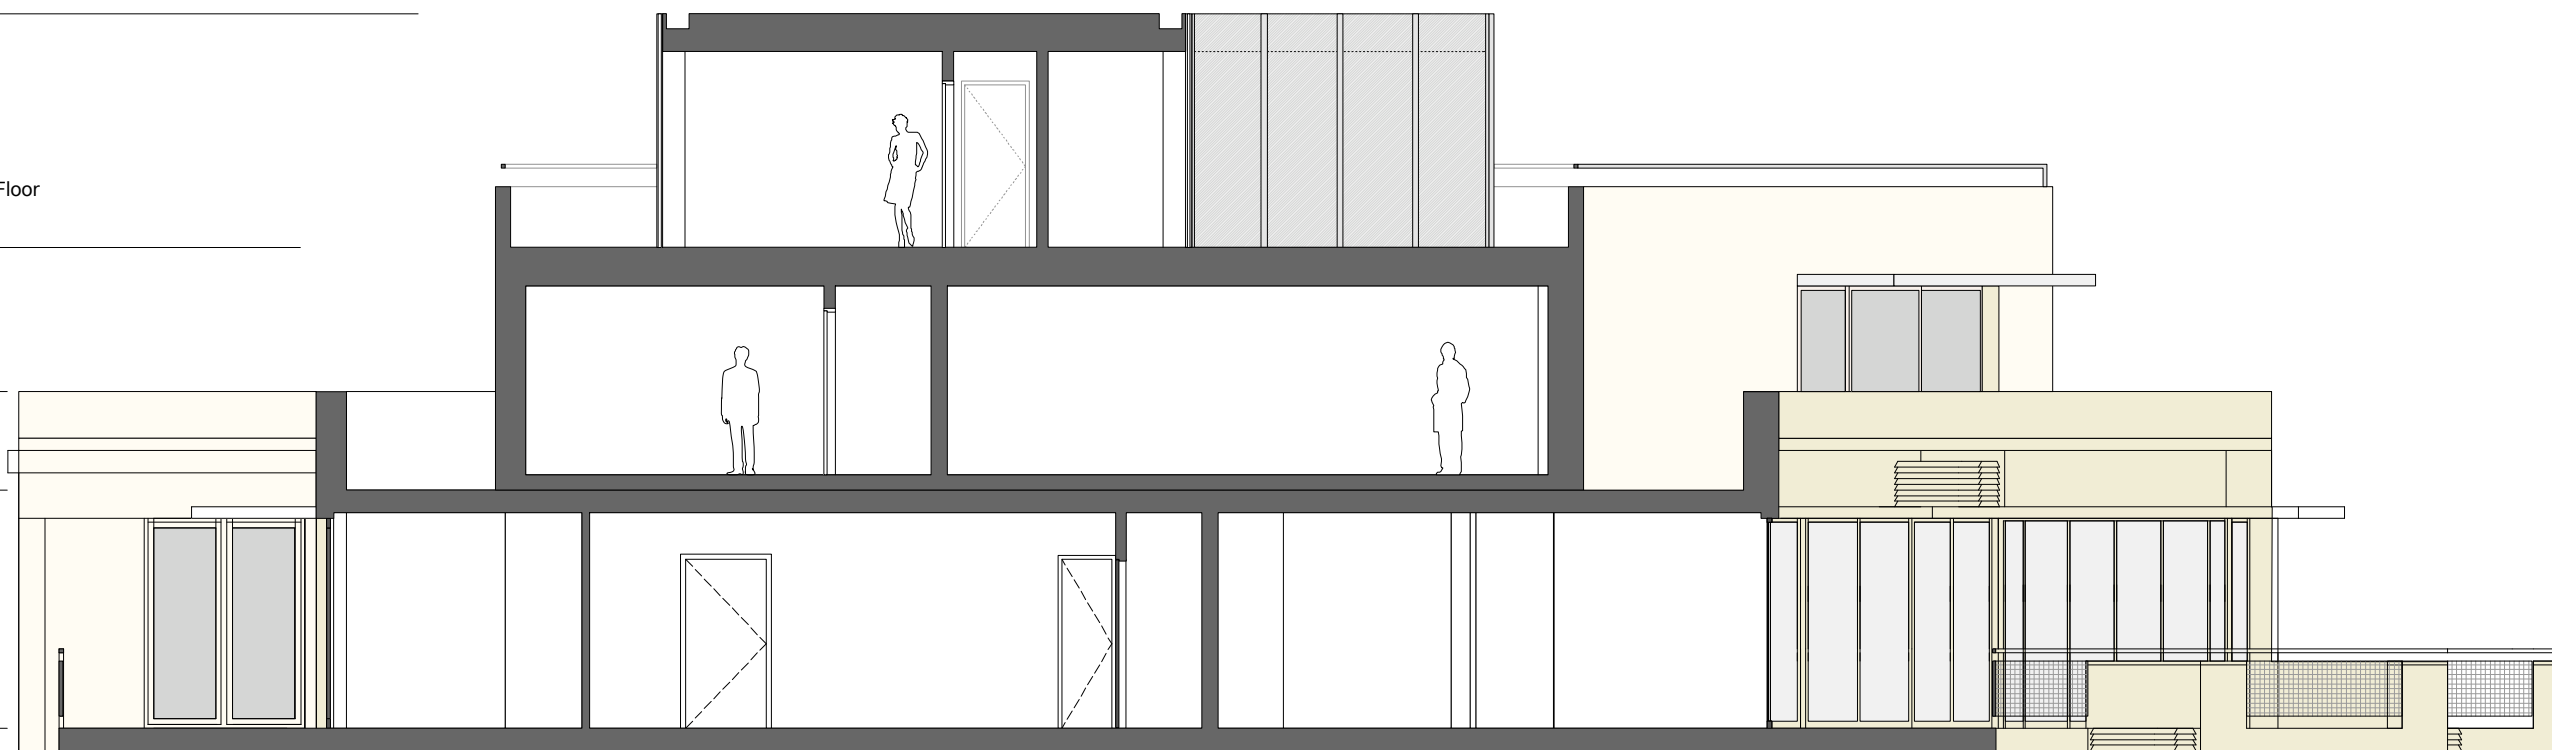

Rev	Description

Client	MRJ Rundell Associates
Structural Engineer	-
Services Engineer	-
Quantity Surveyor	-

 **MRJ RUNDELL + ASSOCIATES LTD**
Architecture & Design Services

The Courtyard - Unit 2a
44 Gloucester Avenue
London NW1 8JD
Tel. 020 7483 8360
Fax. 020 7483 8361
www.rundellassociates.com
office@rundellassociates.com

Project
55 Holmes Road

Drawing Title
Proposed Section B-B Scheme A

Drawn by DN	Date 05/03/08
-----------------------	-------------------------

Scale
1:100 @ A3

Job No.
2802-A

Drawing No.
454

Checked	Revision
---------	----------

