


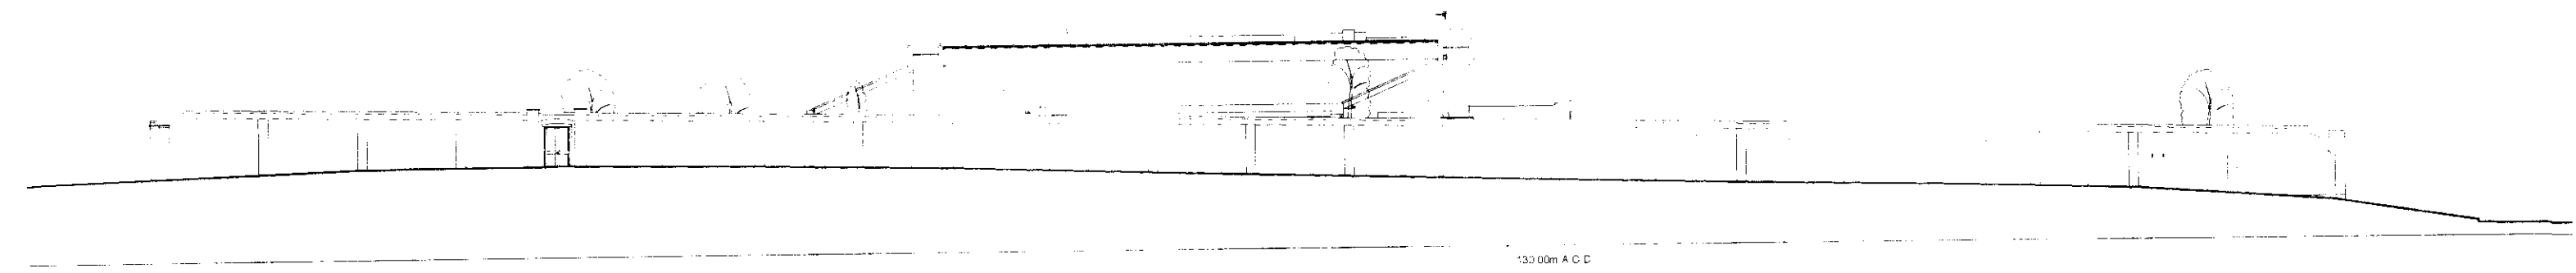


WEST ELEVATION (NORTH END WAY)


Red outline indicates area of gates and upper parts of walls to be rebuilt. See drawing No.1017/GW 03



NORTH ELEVATION (FROM HEATH FOOTPATH)

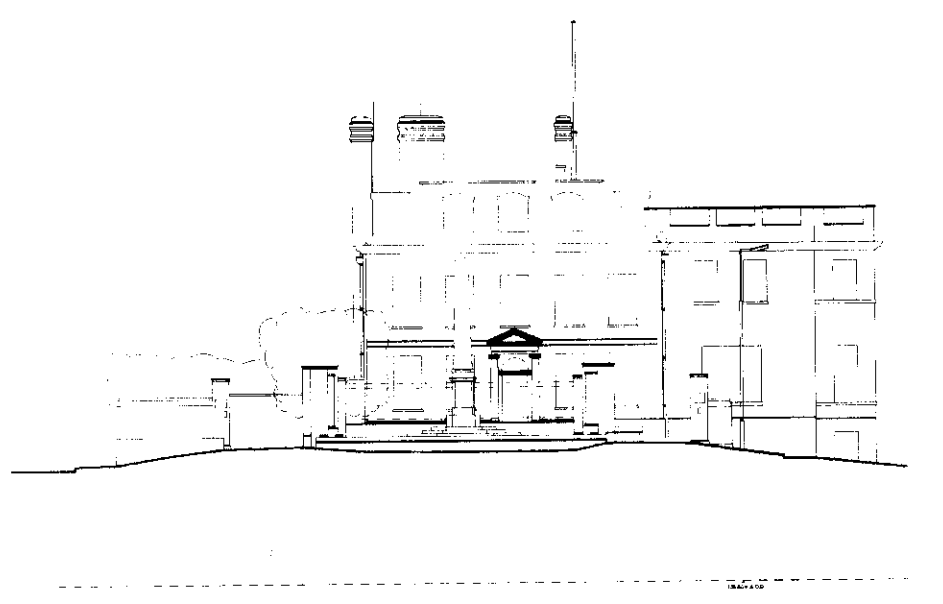

SOUTH ELEVATION (FROM ROUNDABOUT)

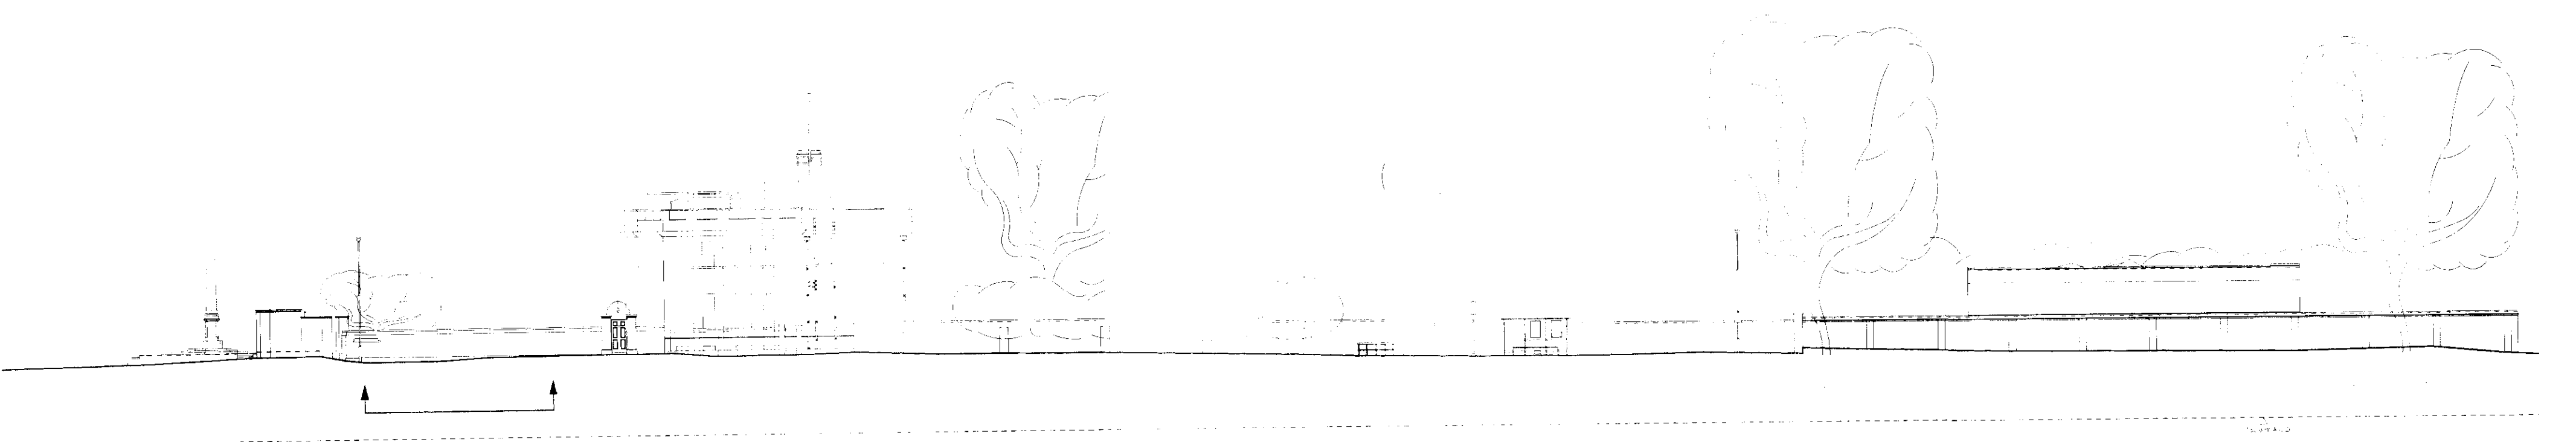

EAST ELEVATION (SPANIARDS ROAD)

Red outline shows New Gates Application Site. All works outside Application Site are of a maintenance or like for like repair nature.

Key Drawing for proposed works please refer to Document 1017/GW 05 for description by numbered work item

= Indicates numbered work item

THE CHARLTON BROWN PARTNERSHIP


ARCHITECTS

The Old Chapel, Shepherds Walk, Hampstead, London, NW3 5UE T 020 7794 1234 F 020 7435 5085 E office@charltonbrown.com


Heath House, NW3

1017/GW 02

Works to Perimeter Wall - Elevations

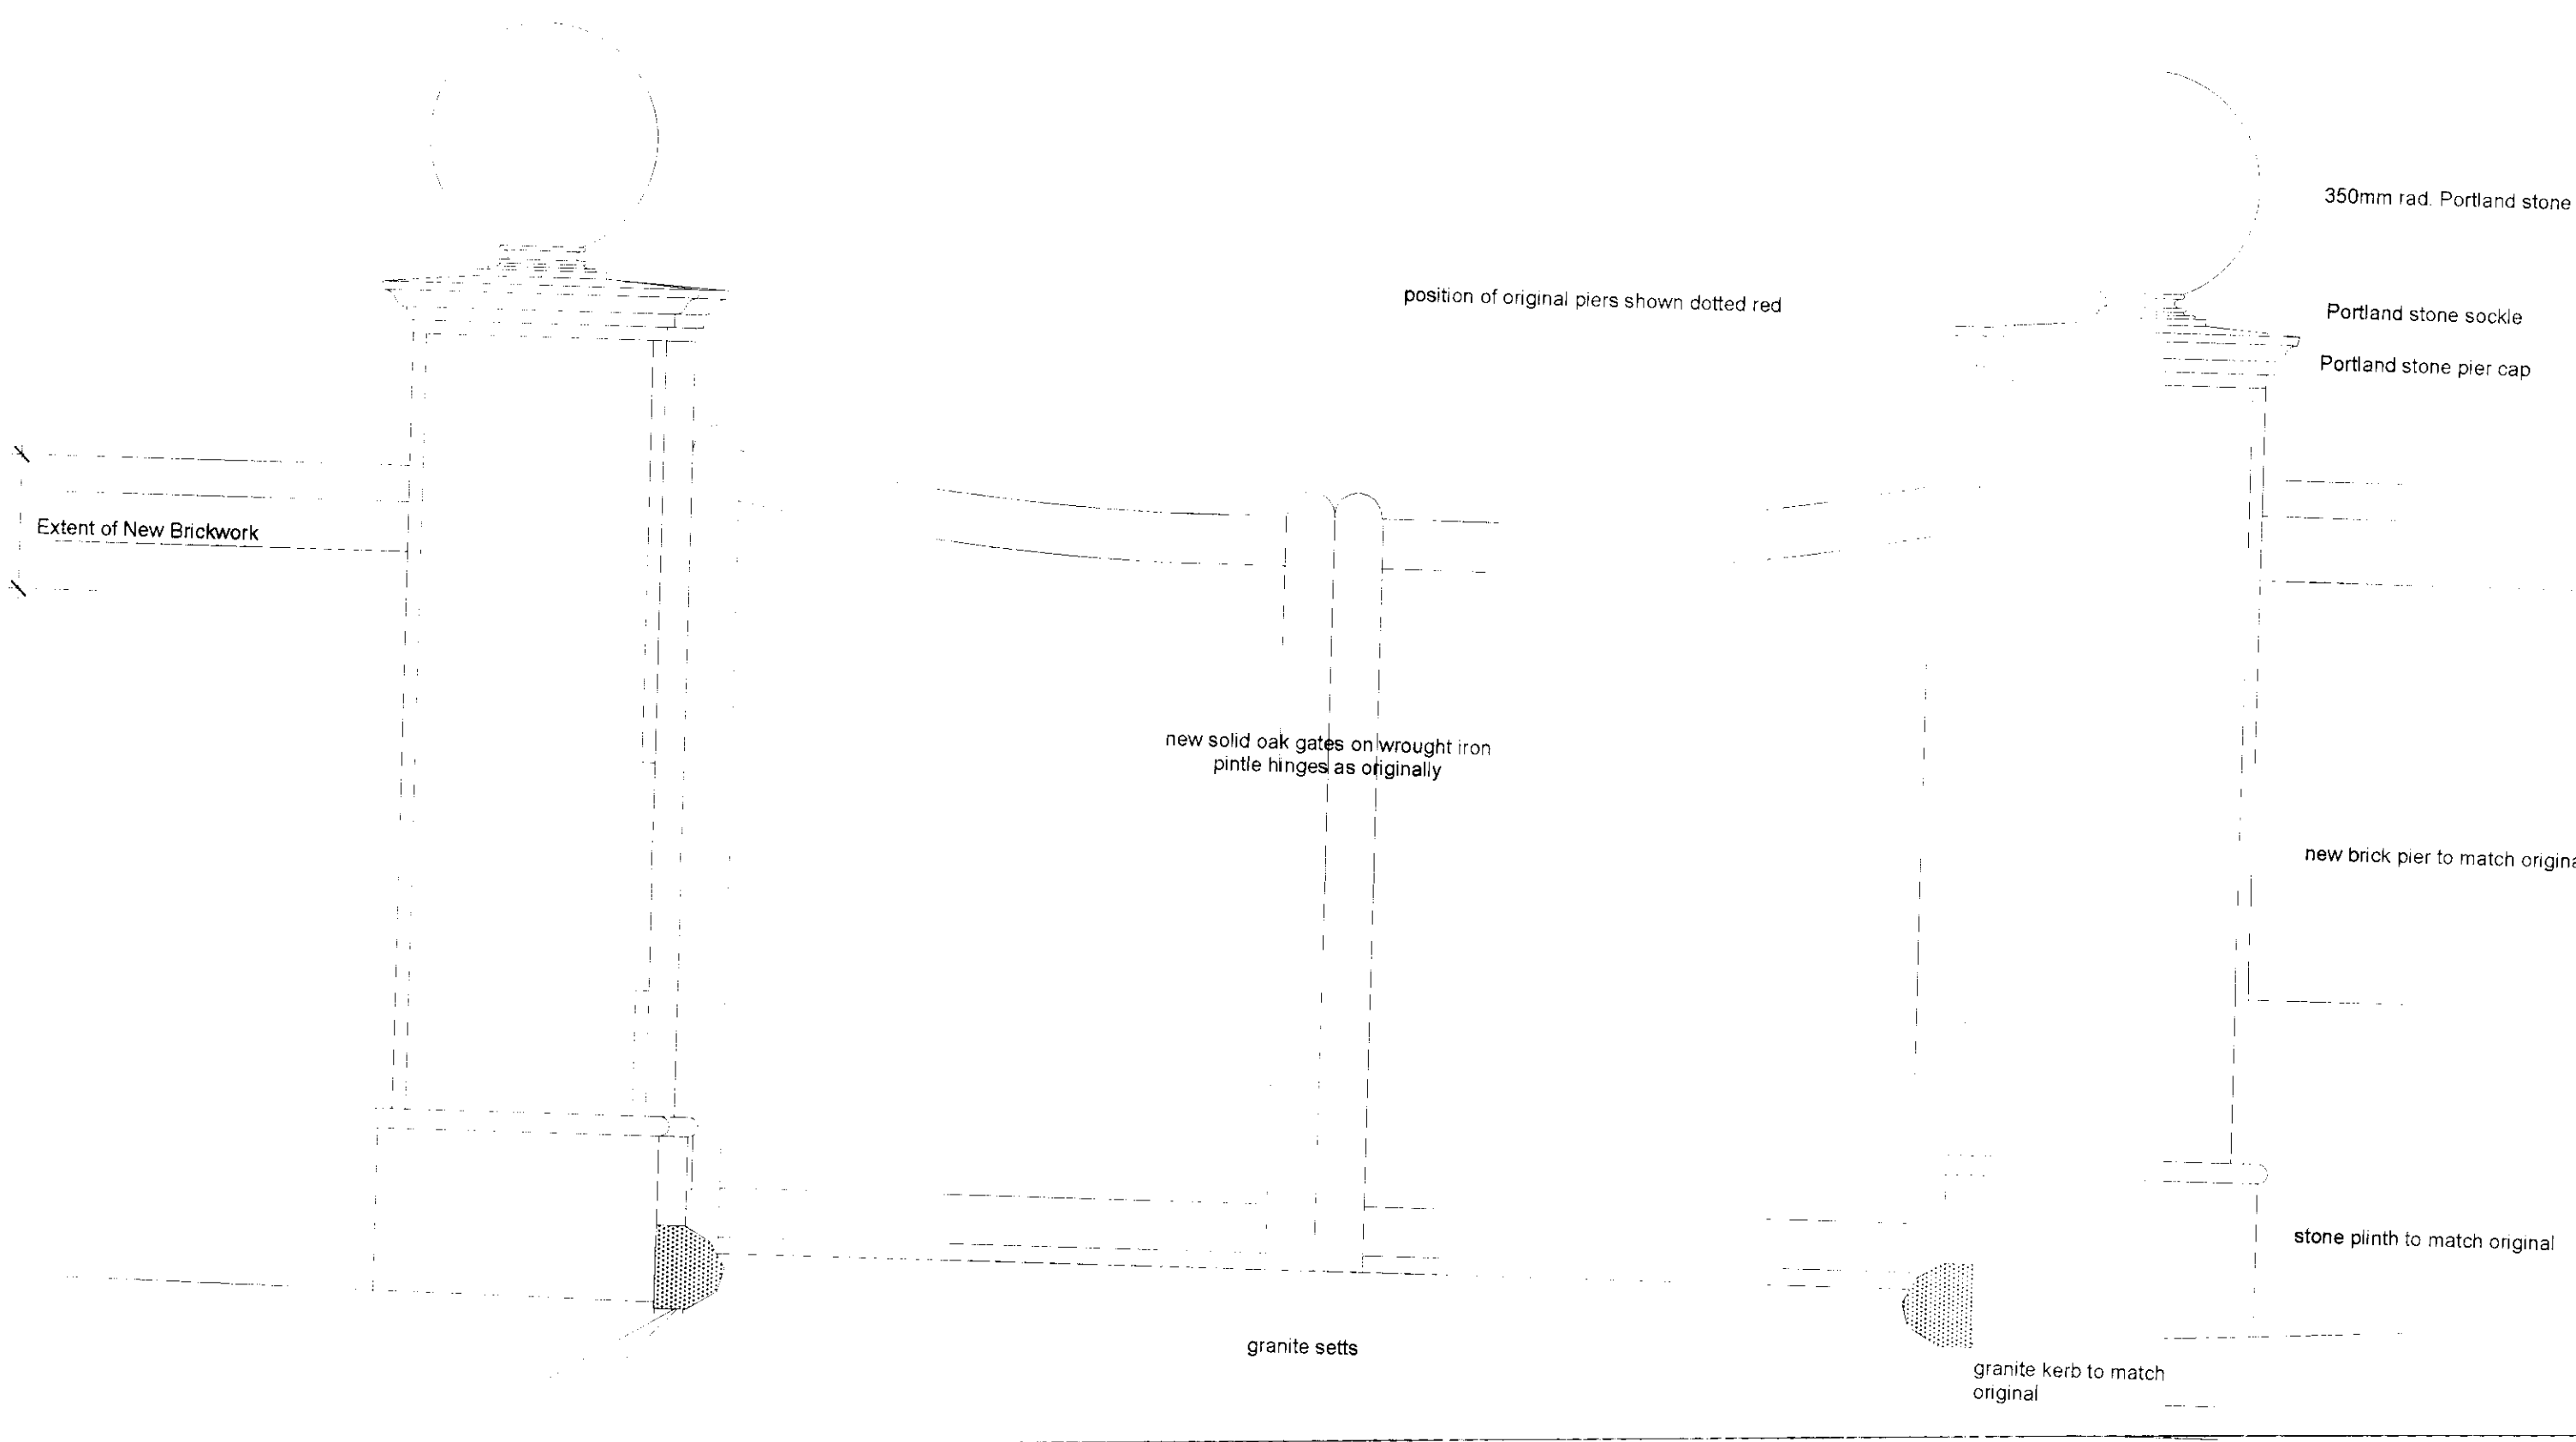

ELEVATION

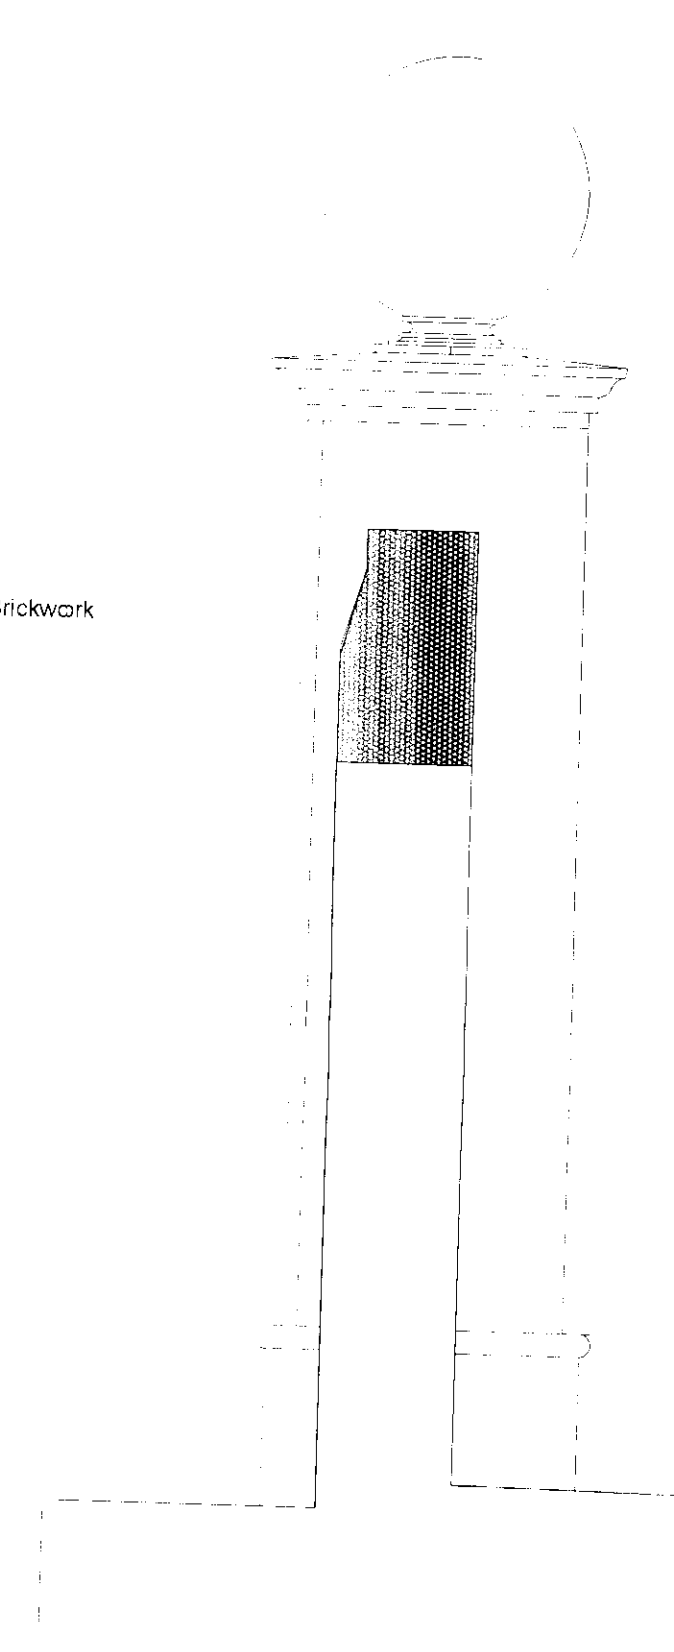

SECTION THROUGH RAISED WALL

Key

 New Works

 Existing



THE CHARLTON BROWN PARTNERSHIP
ARCHITECTS

The Old Chapel Shepherds Walk Hampstead London NW3 5UE T 020 7794 1234 F 020 7435 5085 E office@charltonbrown.com

Heath House, NW3



1017/GW 04

Proposed new gates and piers to North End Road

Date 8.1.07 Scale 1:20

This drawing is copyright

Revisions

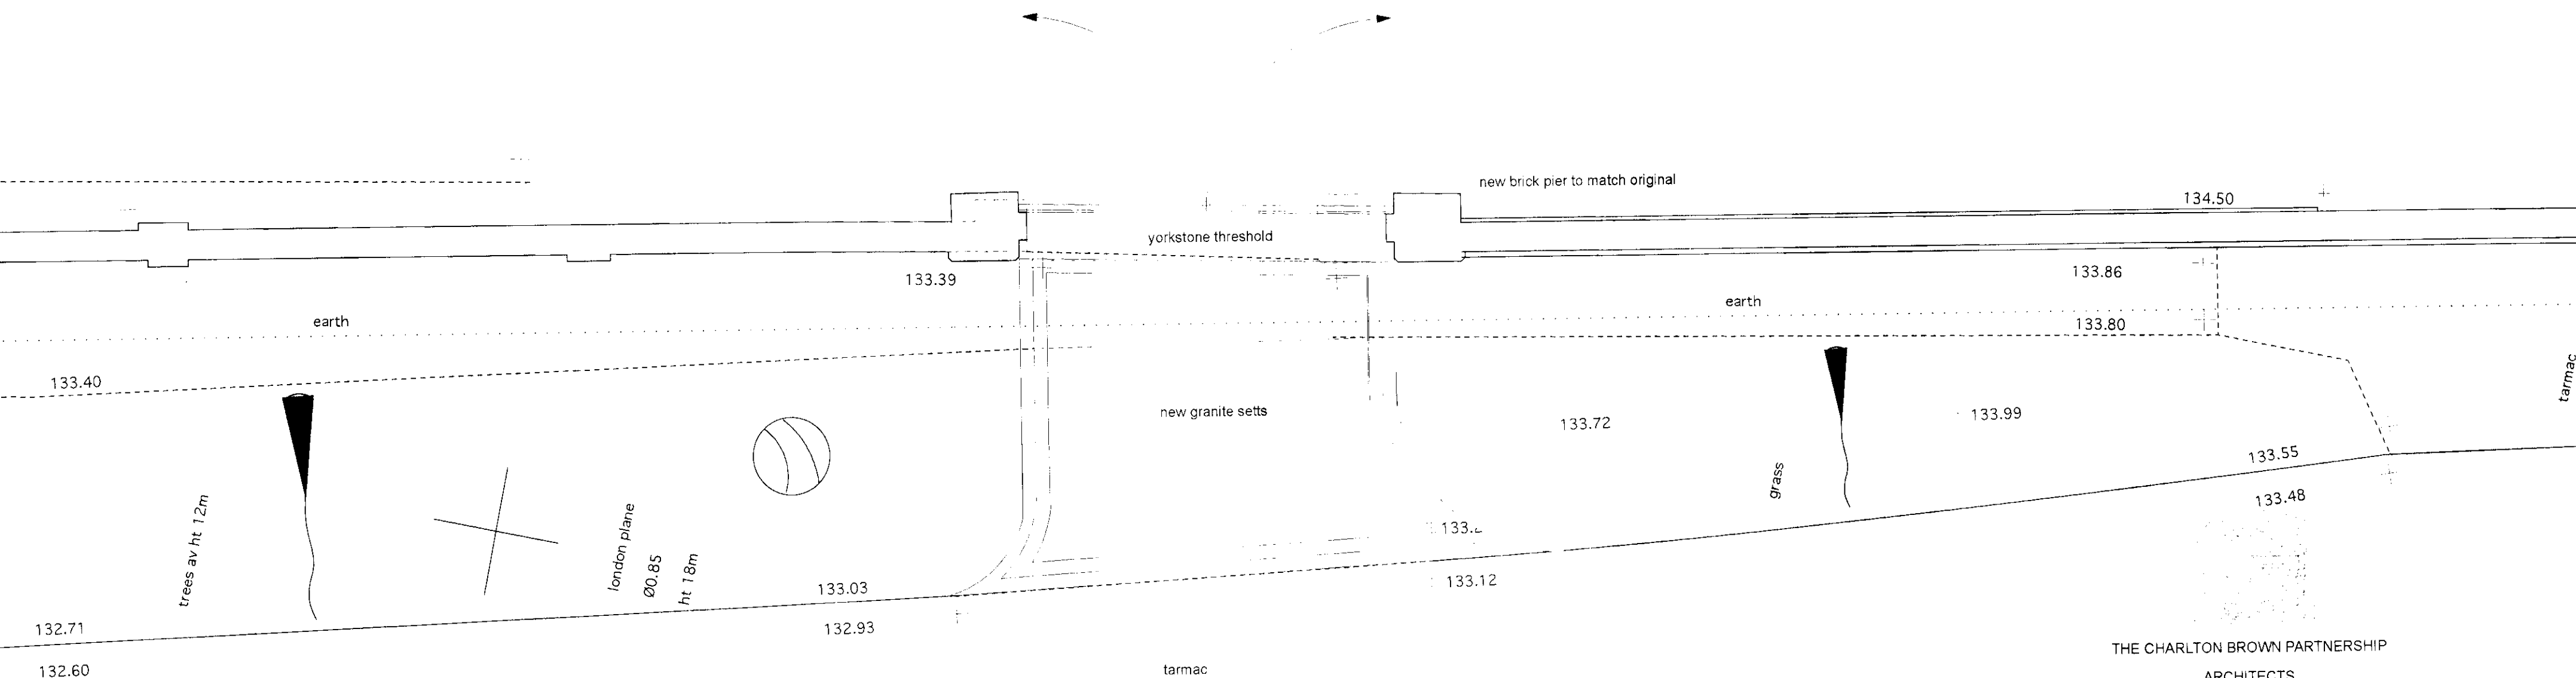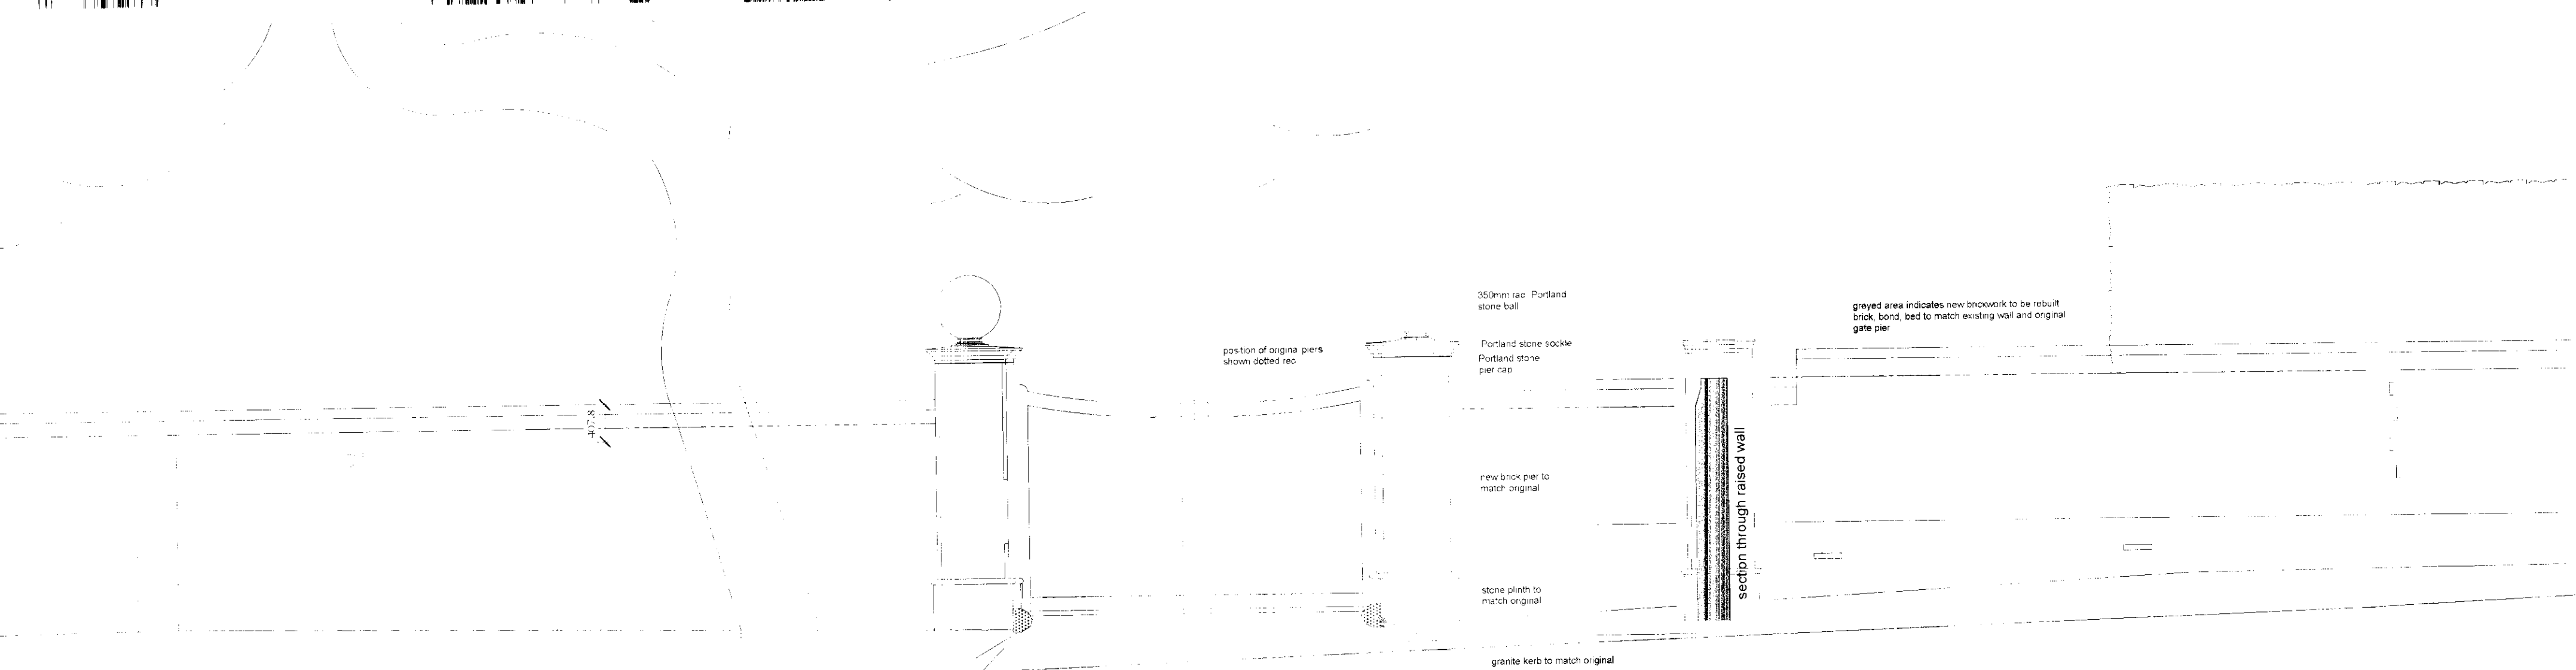

THE CHARLTON BROWN PARTNERSHIP
ARCHITECTS

The Old Chapel Shepherds Walk Hampstead London NW3 5UE T 020 7794 1234 F 020 7435 5085 E office@charltonbrown.com
Heath House, NW3 1017/GW 03

Proposed new gates and piers to North End Road

Date 8.1.07 Scale 1:50 This drawing is copyright Revisions