


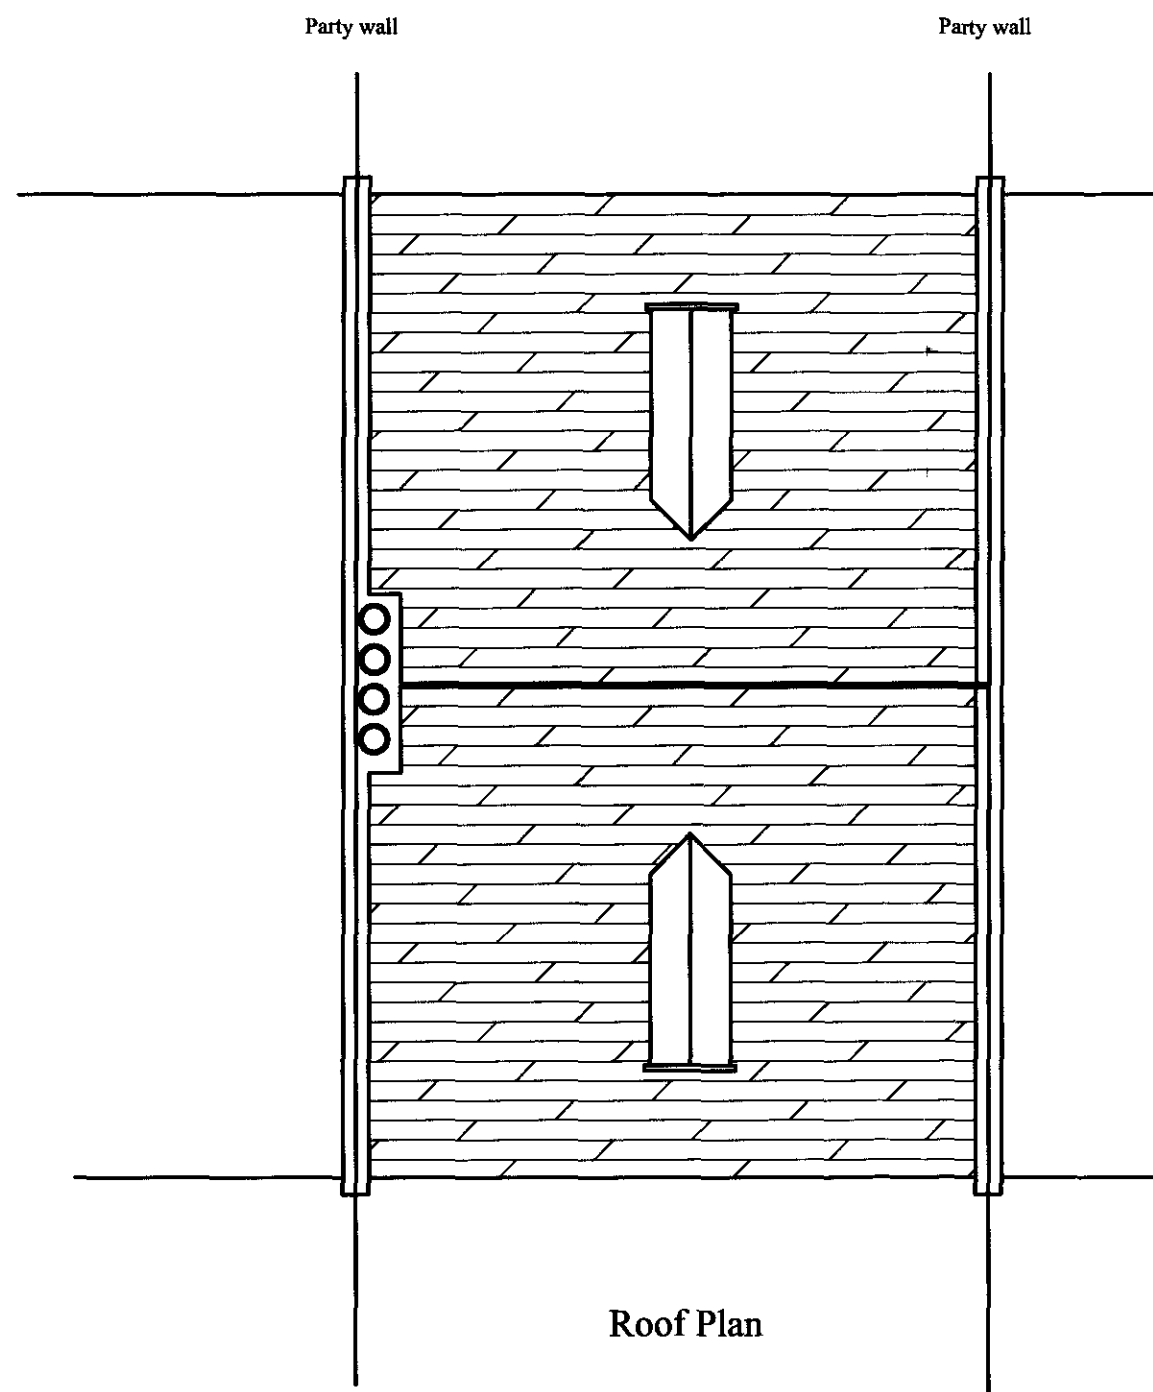

General Notes

Note. This drawing is to be read in conjunction with all standard details and specifications.
All dimensions to be verified on site.
All works to comply with current Building Regulations

RECEIVED
21 FEB 2008

Rev	Date	Description	Initial
-----	------	-------------	---------

Client
Bromley Park Garden Estates Ltd

Project/Site Location
**157 Fortess Road
Kentish Town
London
NW5 2HL**

Drawing Title
**Existing
Roof Plan**

Drawn Mark Grainger	Scale 1:50	Checked	Date Nov 2007
-------------------------------	----------------------	---------	-------------------------

CAD File
S:/Data/Autocad/Fortess Rd/157 Fortess Rd/157FR-18-A

Robert K Muir Ltd
Chartered Building Surveyors
**Parndon Mill
Parndon Mill Lane
Harlow
Essex CM20 2HP**
Tel: 01279 441911
Fax: 01279 441202

Drawing No. 157FR - 18 - A	Rev. A
--------------------------------------	------------------