


Materials

Roof New Pitched Roof To Match Existing With Manufactured Slate Tiles

Walls Brick Walls To Be Made Good With Matching Stocks

Windows New Dormer Windows To Be UPVC Casement Windows

Balustrades New Front Balustrade Powder Coated Metal

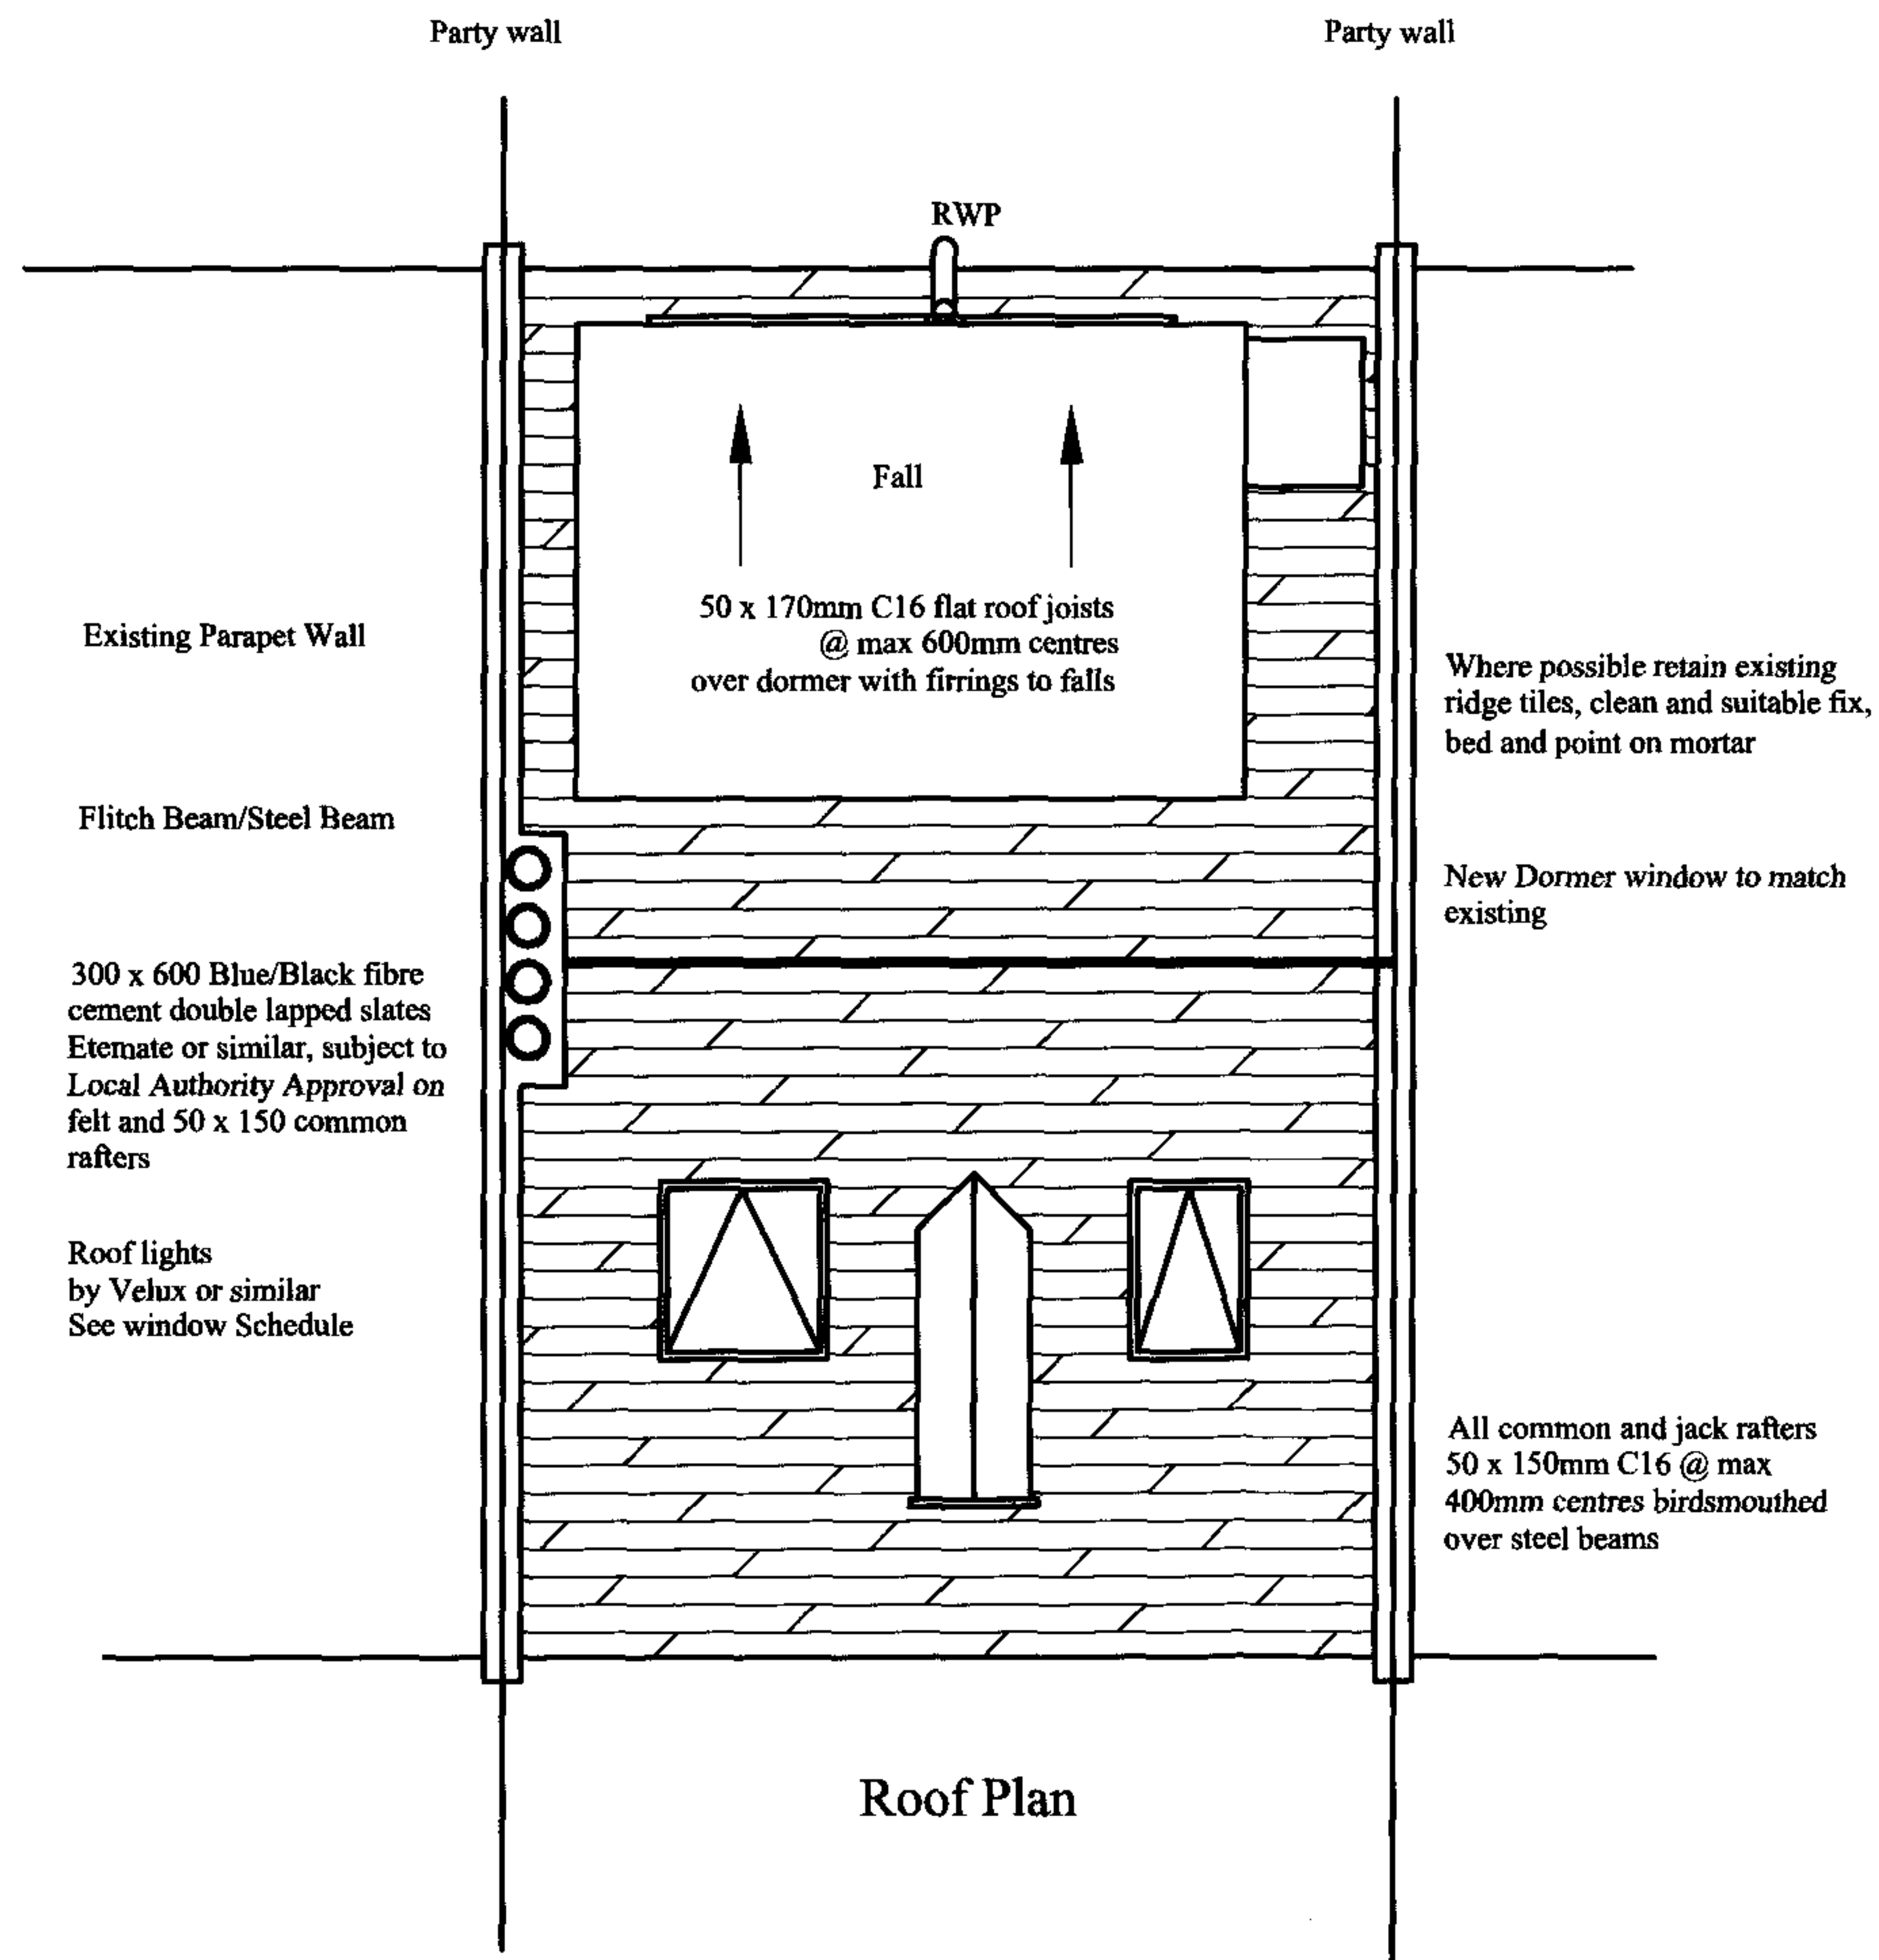

General Notes

Note. This drawing is to be read in conjunction with all standard details and specifications.
All dimensions to be verified on site
All works to comply with current Building Regulations

RECEIVED
21 FEB 2008

Rev	Date	Description	Initial

Client
Bromley Park Garden Estates Ltd

Project/Site Location
**157 Fortress Road
Kentish Town
London
NW5 2HL**

Drawing Title
**Proposed
Roof Plan**

Drawn Mark Grainger	Scale 1:50	Checked	Date Nov 2007
------------------------	---------------	---------	------------------

CAD File
S:/Data/Autocad/Fortress Rd/157 Fortress Rd/157FR-19-A

Robert K Muir Ltd Chartered Building Surveyors
Parndon Mill Parndon Mill Lane Harlow Essex CM20 2HP
Tel: 01279 441911
Fax: 01279 441202

Drawing No. 157FR - 19 - A	Rev. A
-------------------------------	-----------