



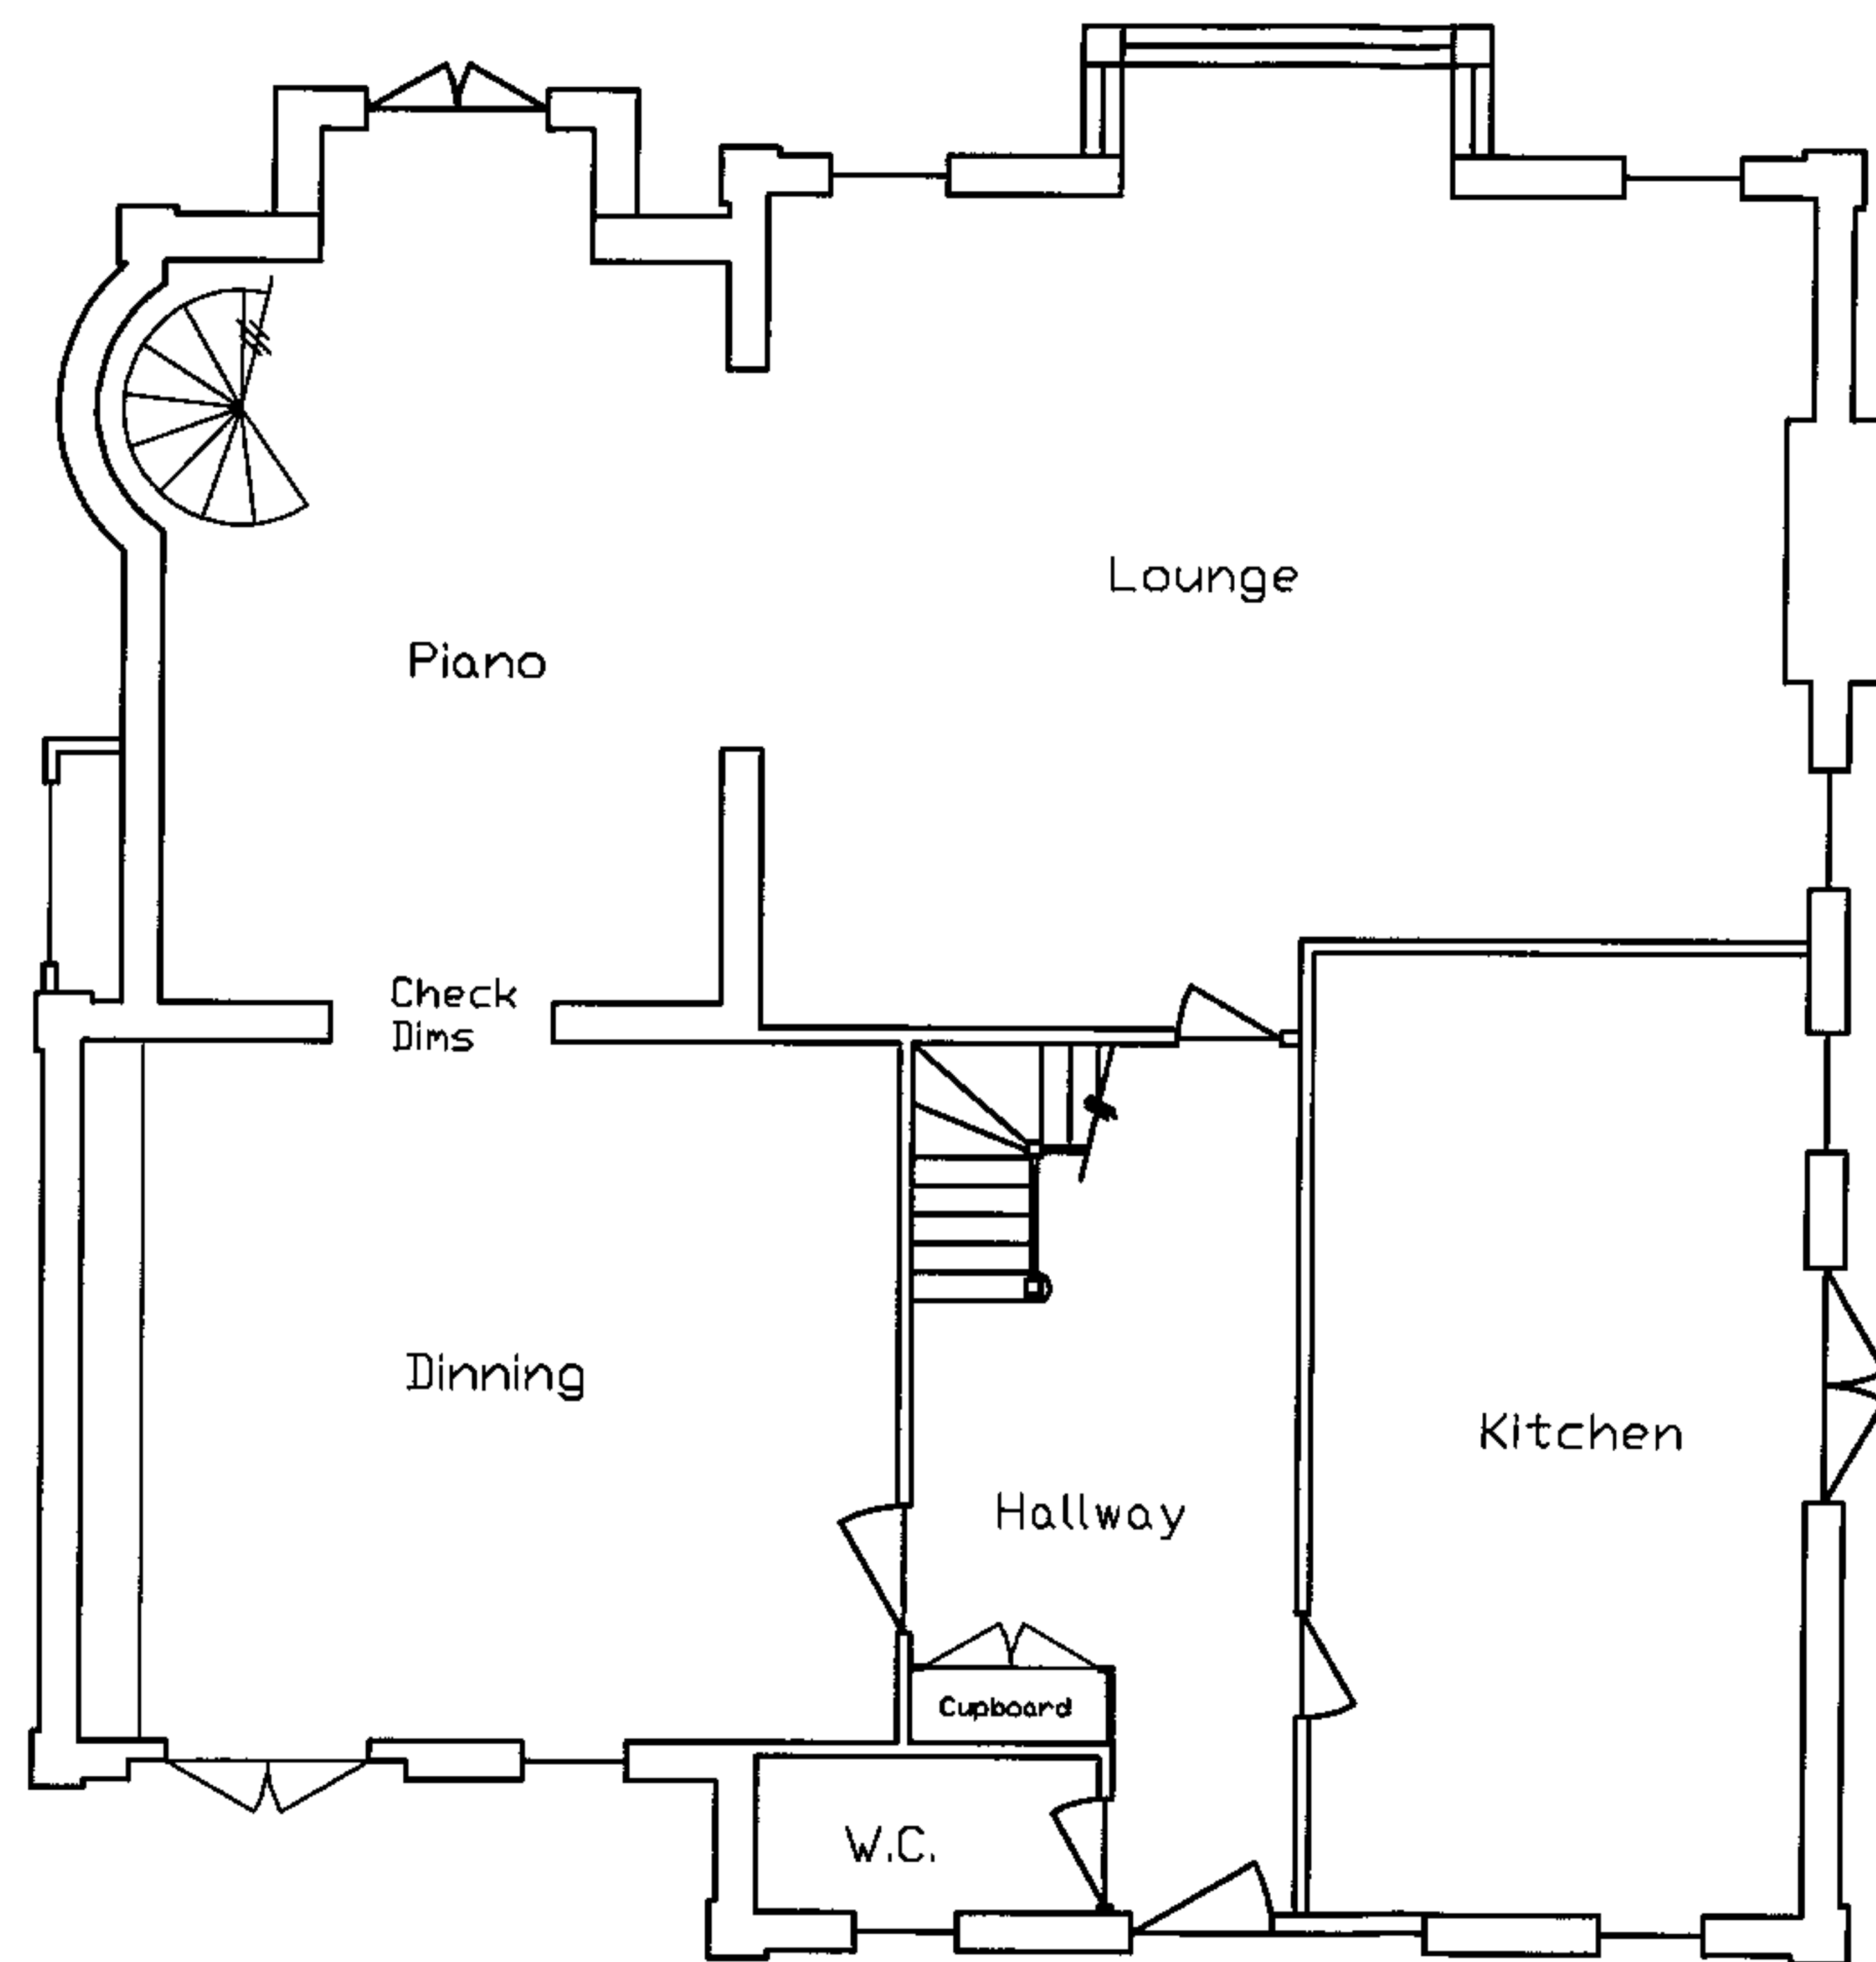

NOTES
1. All dimensions on this drawing are to be measured on site and not scaled from this drawing.

E	Client Name, Revise Existing Details	03/03/08
Issue	Amendments	Date
© Copyright		
Pyle Consulting Civil, Structural & Foundation Engineers Surveyors & Project Managers		Pyle Consultants 48 Church Street Reigate Surrey RH2 0SN
Client		
Project 54 Maresfield Gardens London NW3		
Title Ground Floor Plan - Existing		
Issue Date 03/03/08		
Drawn By	Checked	Scale
RS		1:100
Job Number	Drawing Number	Issue
5529	001	E
		Original Size
		A3

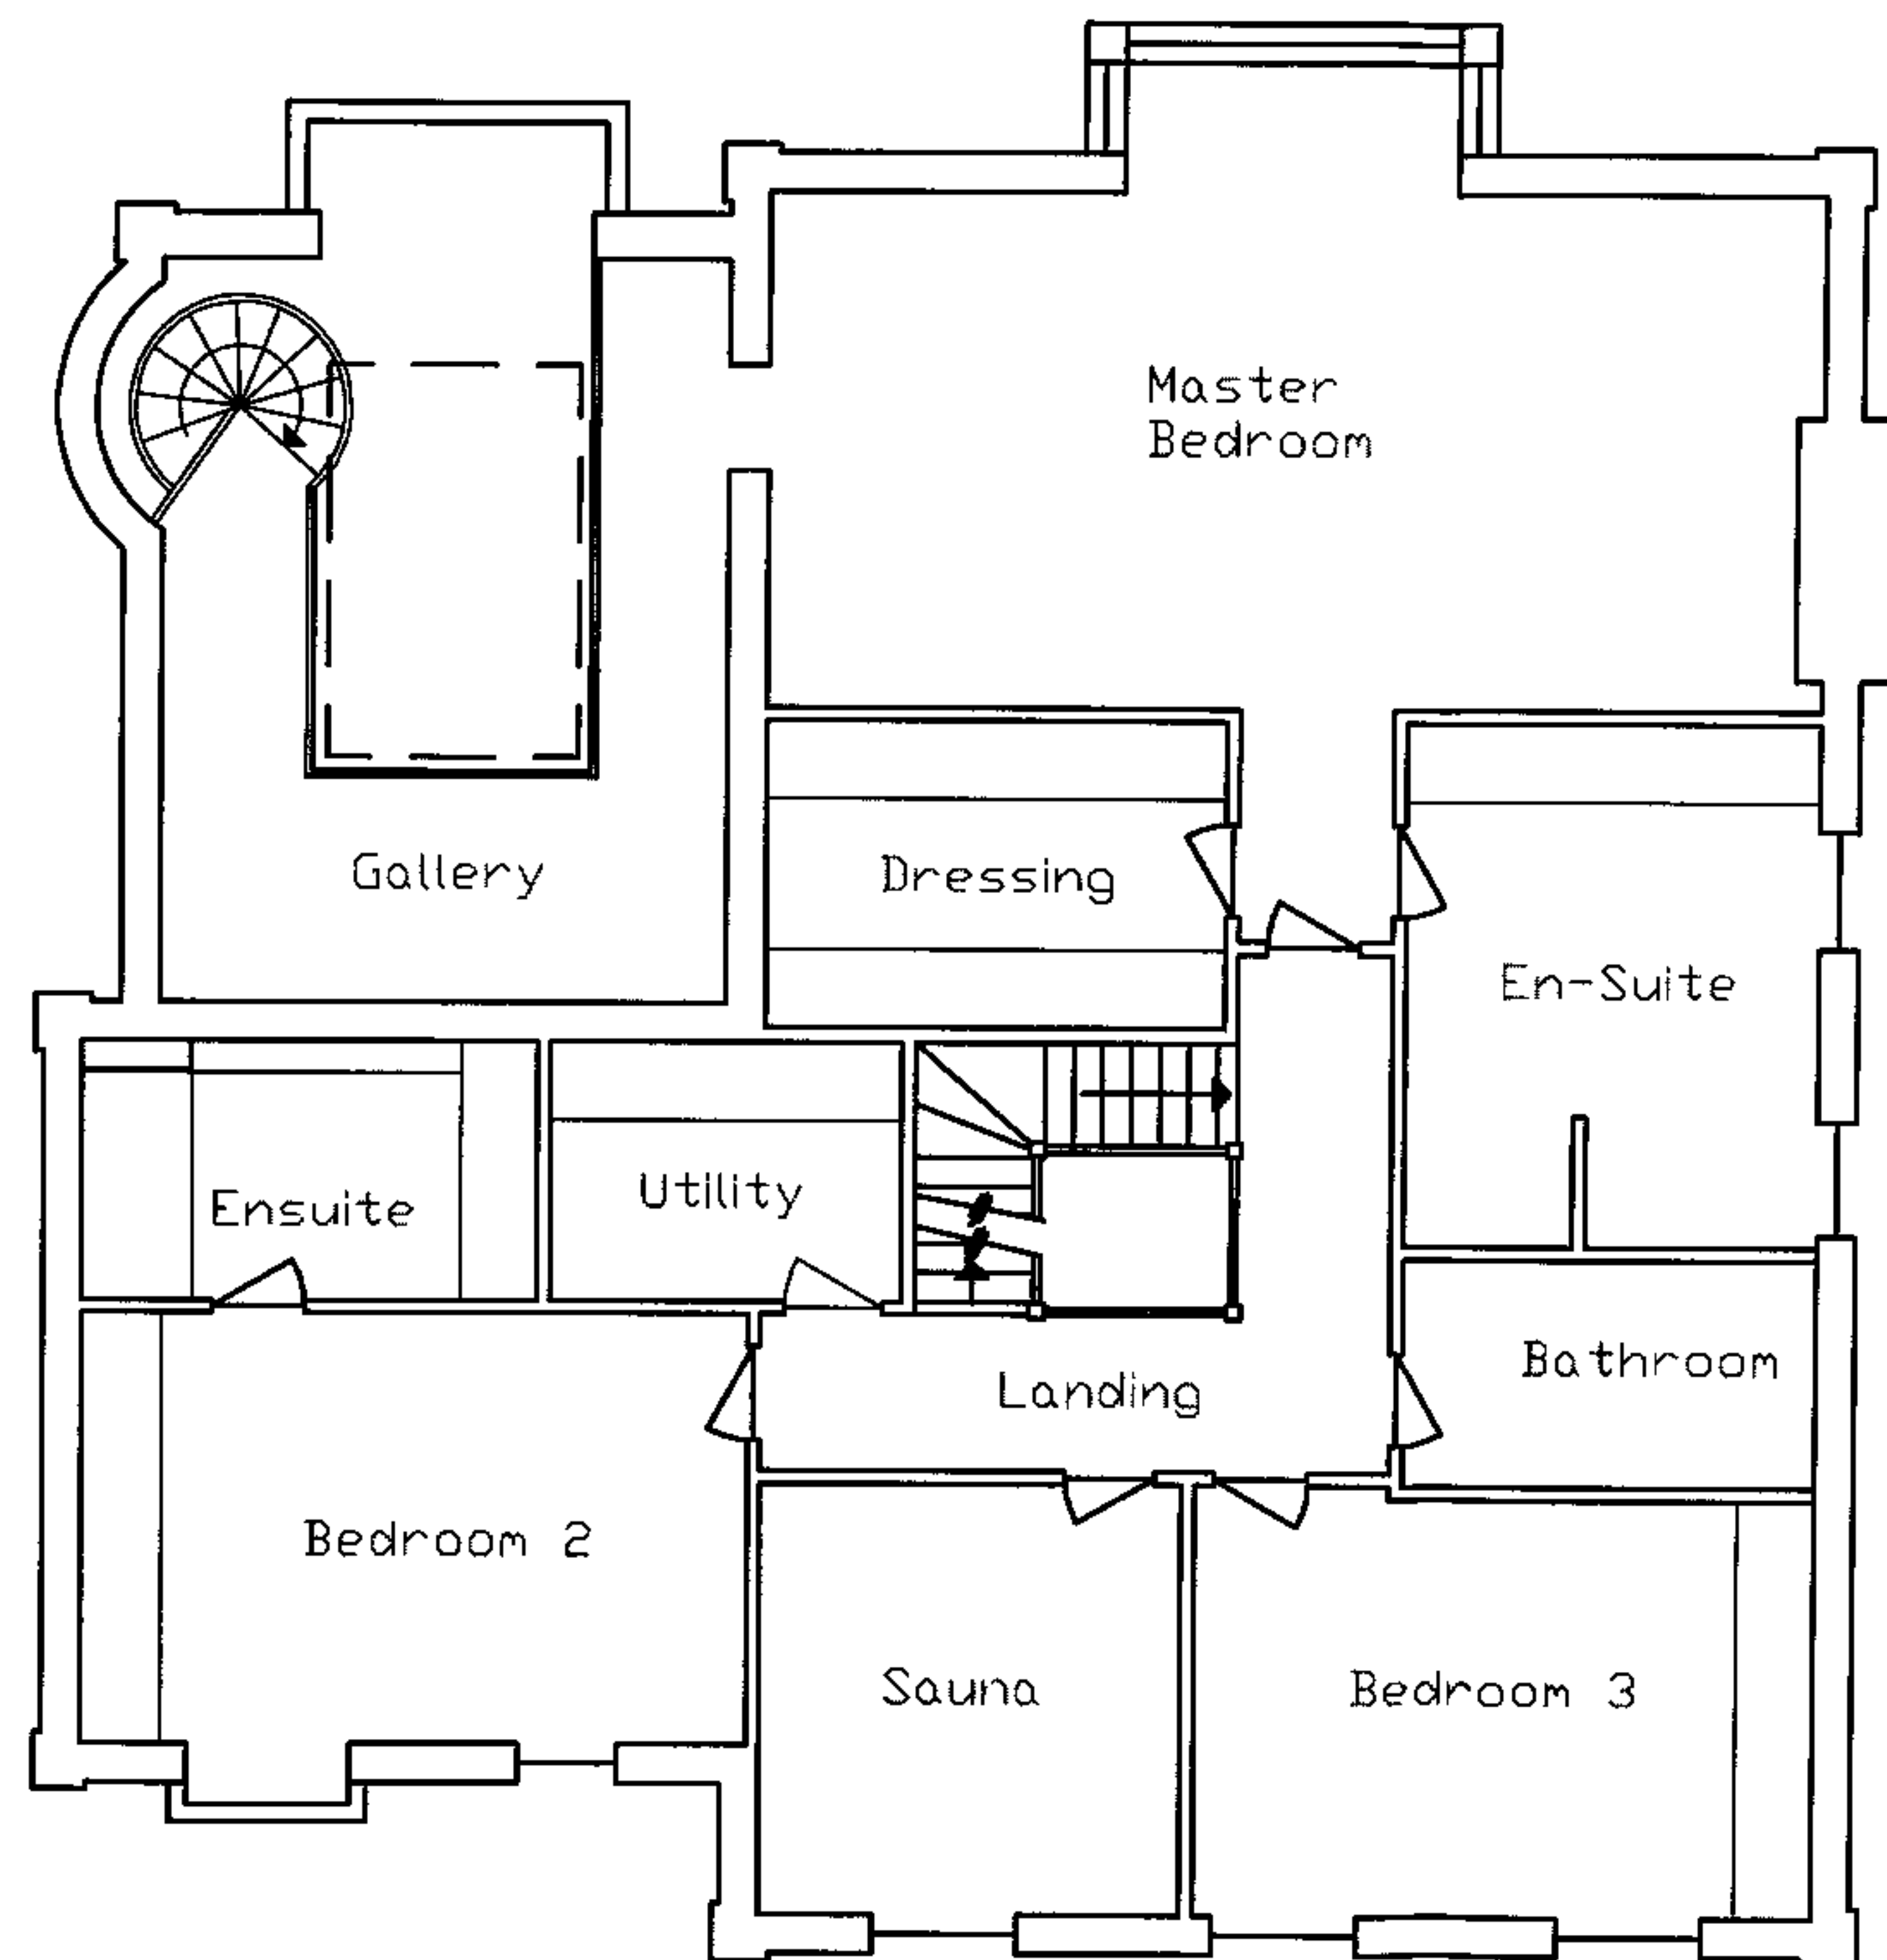

NOTES

1. All dimensions on this drawing are to be measured on site and not scaled from this drawing.

D	Lounge Window, Client Name	03/03/08
C	A3	18/01/08
Issue	Amendments	Date
© Copyright		
Pyle Consulting Civil, Structural & Forensic Engineers Surveyors & Project Managers		Pyle Consultants 48 Church Street Reigate Surrey RH2 0SN
Client		
Project		
54 Maresfield Gardens London NW3		
Title		
First Floor Plan - Existing		
Issue Date 03/03/08		
Drawn By	Checked	Scale
RS		1:100
Job Number	Drawing Number	Issue Original Size
5529	003	D A3



Rear (East) Elevation - Existing

NOTES
1. All dimensions on this drawing are to be measured on site and not scaled from this drawing.

D	Titles	03/03/08
C	A3	18/01/08

Issue	Amendments	Date
-------	------------	------

© Copyright

Pyle Consulting
Civil, Structural & Services Engineers
Surveyors & Project Managers
Pyle Consultants
48 Church Street
Reigate
Surrey
RH2 0SN

Client

Project
54 Maresfield Gardens
London
NW3

Title
Rear (East) Elevation - Existing

Issue Date 03/03/08

Drawn By	Checked	Scale
RS		1:100
Job Number	Drawing Number	Issue
5529	008	D
		A3



Side (South) Elevation - Existing

NOTES
1. All dimensions on this drawing are to be measured on site and not scaled from this drawing.

E	Existing Details Amended, Client Name	03/03/08
B	A3	18/01/08
Issue	Amendments	Date

© Copyright



Pyle Consultants
48 Church Street
Reigate
Surrey
RH2 0SN

Client

Project

54 Maresfield Gardens
London
NW3

Title

Side (South) Elevation
-Existing

Issue Date 03/03/08

Drawn By	Checked	Scale
RS		1:100
Job Number	Drawing Number	Issue
5529	006	E
		Original Size
		A3