



Rear (East) Elevation - Proposed

NOTES

1. All dimensions on this drawing are to be measured on site and not scaled from this drawing.

| | | |
|-------|---------------|----------|
| C | Title Amended | 03/03/08 |
| B | A3 | 18/01/08 |
| Issue | Amendments | Date |

© Copyright



Pyle Consultants
48 Church Street
Reigate
Surrey
RH2 0SN

Client

Project


54 Maresfield Gardens
London
NW3

Title

Rear (East) Elevation -
Proposed

Issue Date 03/03/08

| | | |
|------------|----------------|---------------|
| Drawn By | Checked | Scale |
| RS | | 1:100 |
| Job Number | Drawing Number | Issue |
| 5529 | 009 | C |
| | | Original Size |
| | | A3 |

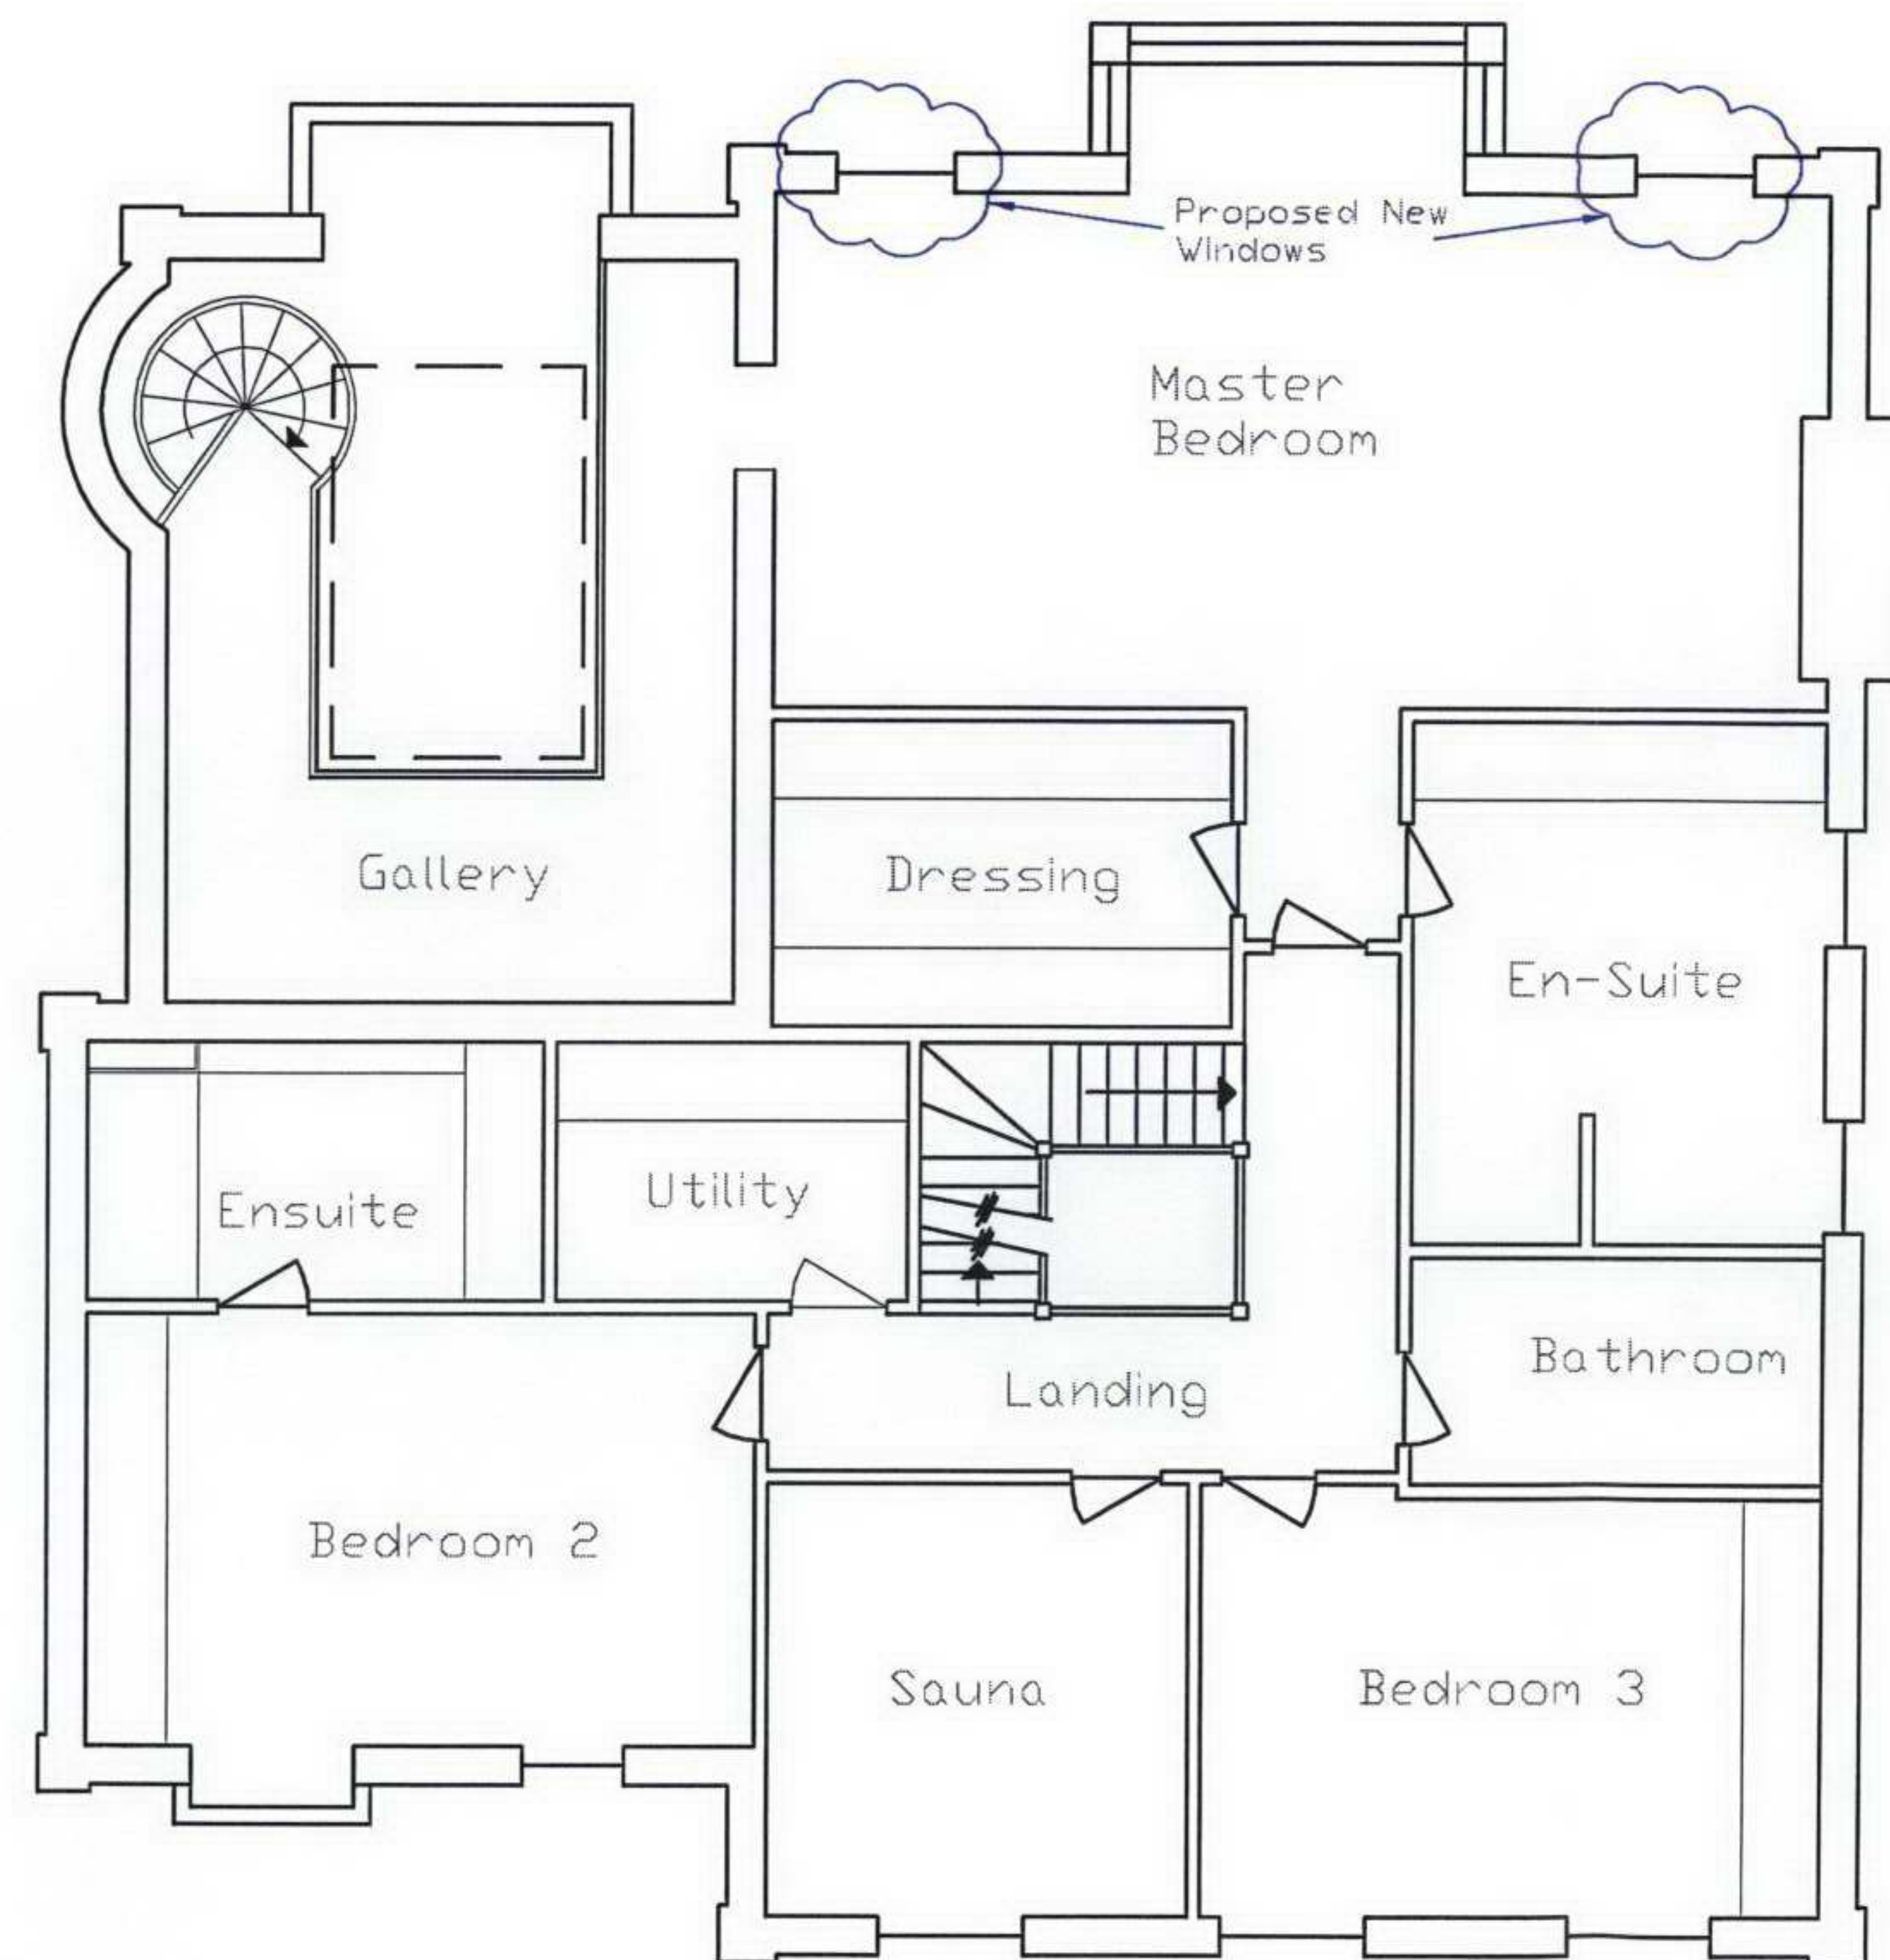

NOTES
1. All dimensions on this drawing are to be measured on site and not scaled from this drawing.

| C | Window, Client Name Changed | 03/03/08 |
|-------|-----------------------------|----------|
| B | A3 | 18/01/08 |
| Issue | Amendments | Date |

© Copyright



Pyle Consultants
48 Church Street
Reigate
Surrey
RH2 0SN

Client

Project


54 Maresfield Gardens
London
NW3

Title

First Floor Plan - Proposed

Issue Date 03/03/08

| | | |
|------------|----------------|---------------|
| Drawn By | Checked | Scale |
| RS | | 1:100 |
| Job Number | Drawing Number | Issue |
| 5529 | 012 | C |
| | | Original Size |
| | | A3 |

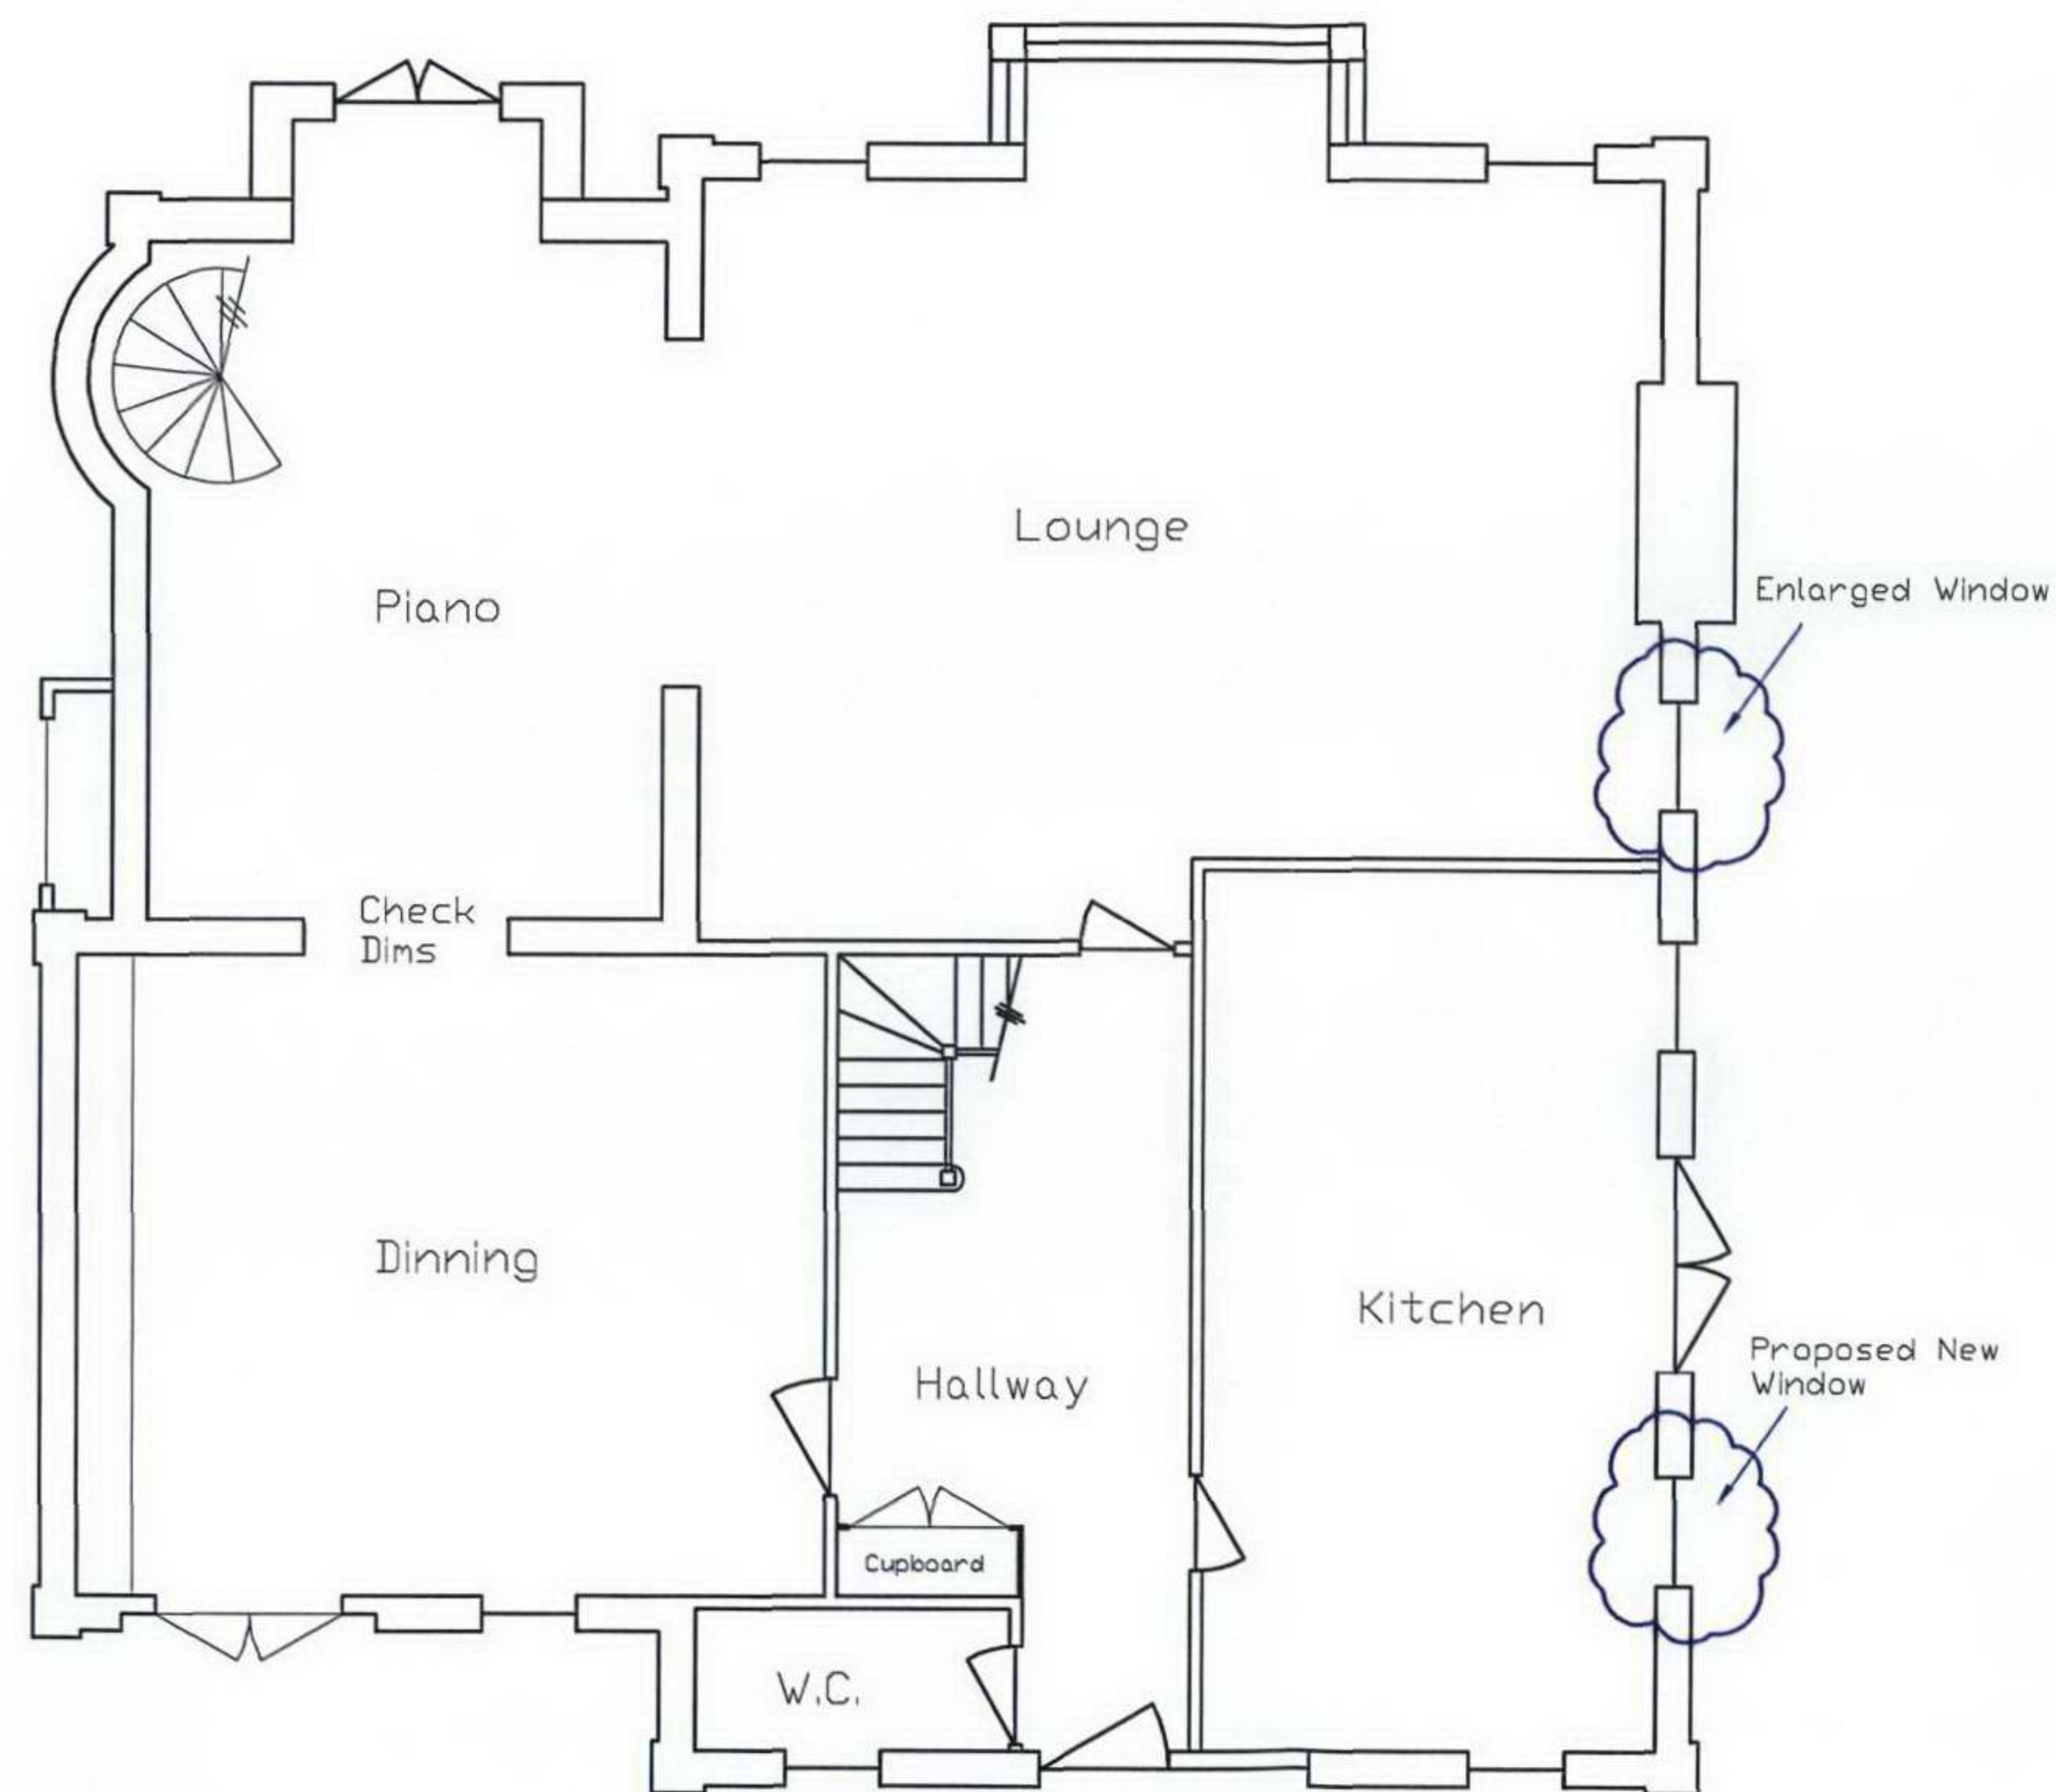

NOTES
1. All dimensions on this drawing are to be measured on site and not scaled from this drawing.

| B | Window Comment | Amended | 03/03/08 |
|-------|----------------|----------|----------|
| A | Original | 03/03/08 | |
| Issue | Amendments | Date | |

© Copyright


Pyle Consulting
Civil, Structural & Forensic Engineers
Surveyors & Project Managers
Pyle Consultants
48 Church Street
Reigate
Surrey
RH2 0SN

Client

Project
**54 Maresfield Gardens
London
NW3**


Title
Ground Floor Plan - Proposed

| | | | |
|----------------------------|------------------------------|-----------------------|----------------------------|
| Issue Date 03/03/08 | | | |
| Drawn By RS | Checked | Scale 1:100 | |
| Job Number 5529 | Drawing Number 016 | Issue B | Original Size A3 |

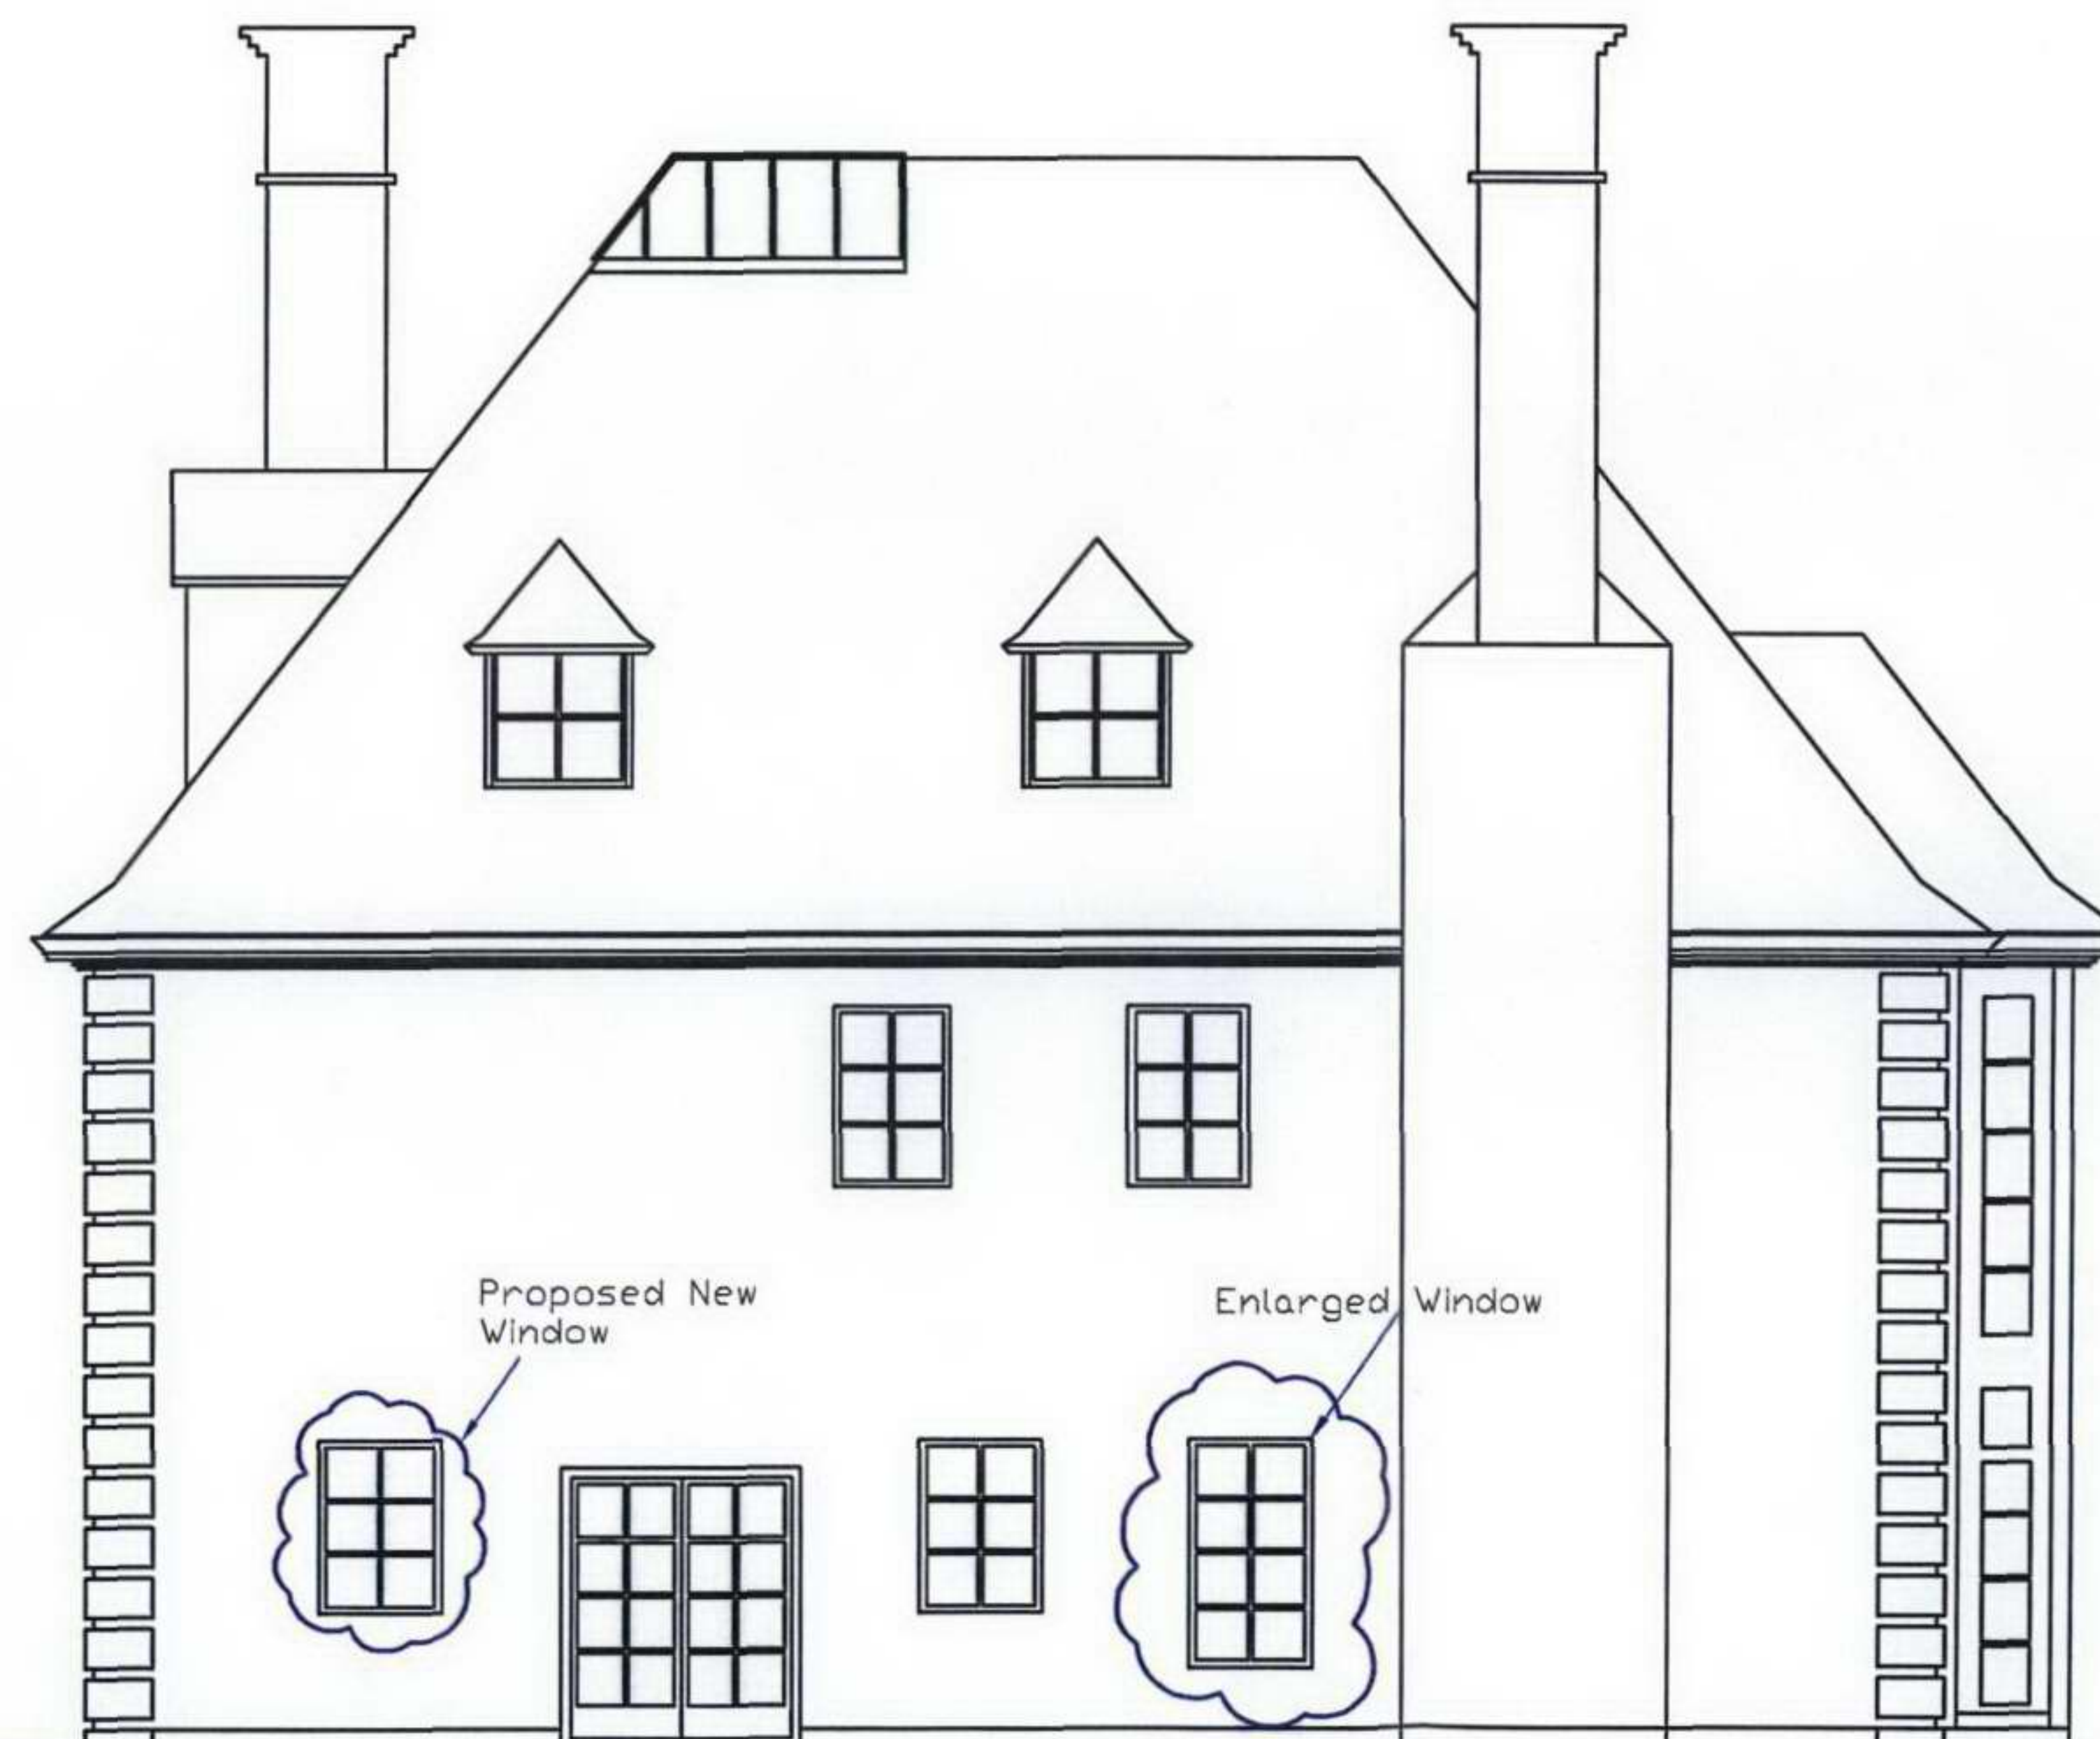

Side (South) Elevation - Proposed

NOTES
1. All dimensions on this drawing are to be measured on site and not scaled from this drawing.

| | | |
|--|----------------|--|
| A | Original | 03/03/08 |
| Issue | Amendments | Date |
| © Copyright | | |
|  Pyle Consulting <small>Civil, Structural & Foundation Engineers Surveyors & Project Managers</small> | | Pyle Consultants 48 Church Street Reigate Surrey RH2 0SN |
| Client | | |
| Project | | |
| 54 Maresfield Gardens London NW3 | | |
| Title | | |
| Side (South) Elevation - Proposed | | |
| Issue Date 03/03/08 | | |
| Drawn By | Checked | Scale |
| RS | | 1:100 |
| Job Number | Drawing Number | Issue Original Size |
| 5529 | 017 | A A3 |



NOTES
1. All dimensions on this drawing are to be measured on site and not scaled from this drawing.

| | | |
|--|---------------------|---------------|
| C | Client Name Changed | 03/03/08 |
| B | A3 | 18/01/08 |
| Issue | Amendments | Date |
| © Copyright | | |
| <p>Pyle Consulting Civil, Structural & Foundation Engineers Surveys & Project Management</p> <p>Pyle Consultants 48 Church Street Reigate Surrey RH2 0SN</p> | | |
| Client | | |
| Project | | |
| 54 Maresfield Gardens London NW3 | | |
| Title | | |
| Site Location Plan | | |
| Issue Date | | |
| 03/03/08 | | |
| Drawn By | Checked | Scale |
| RS | | 1:1250 |
| Job Number | Drawing Number | Issue |
| 5529 | 014 | C |
| | | Original Size |
| | | A3 |

© Crown Copyright 2008
Reproduction in whole or in part is prohibited
without the prior permission of Ordnance Survey.