



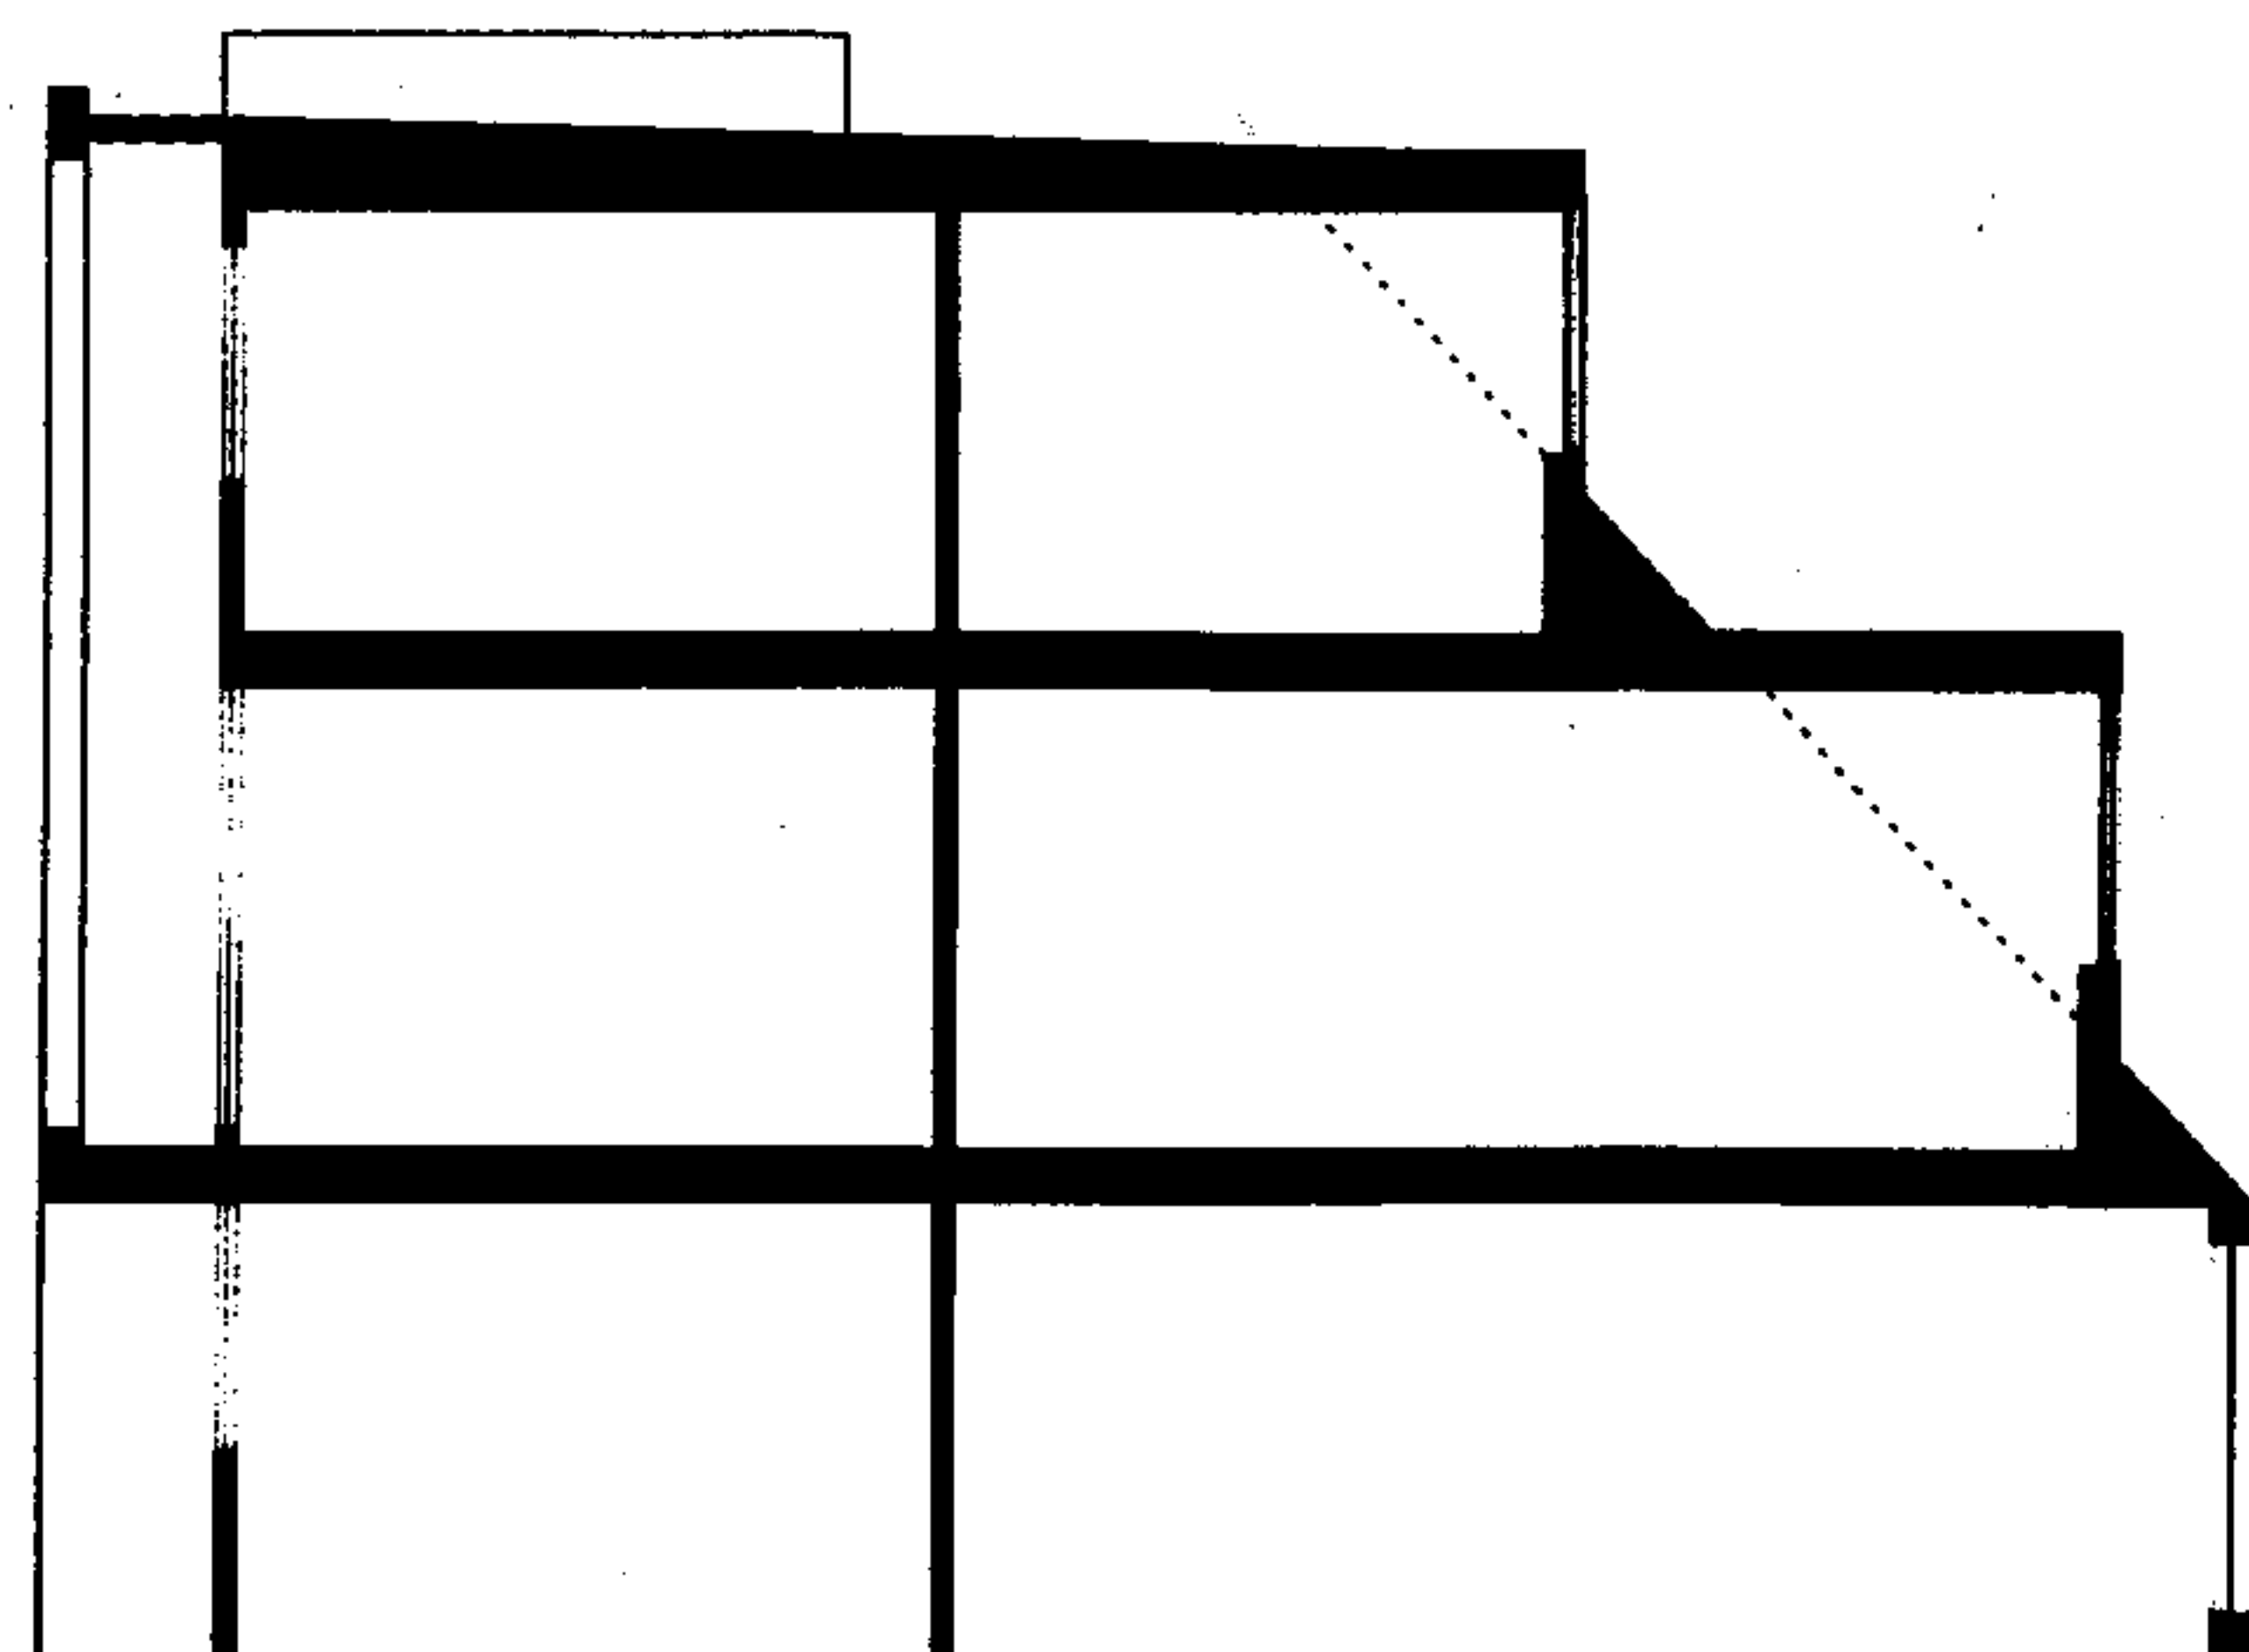


SECTION - EXISTING
1:100

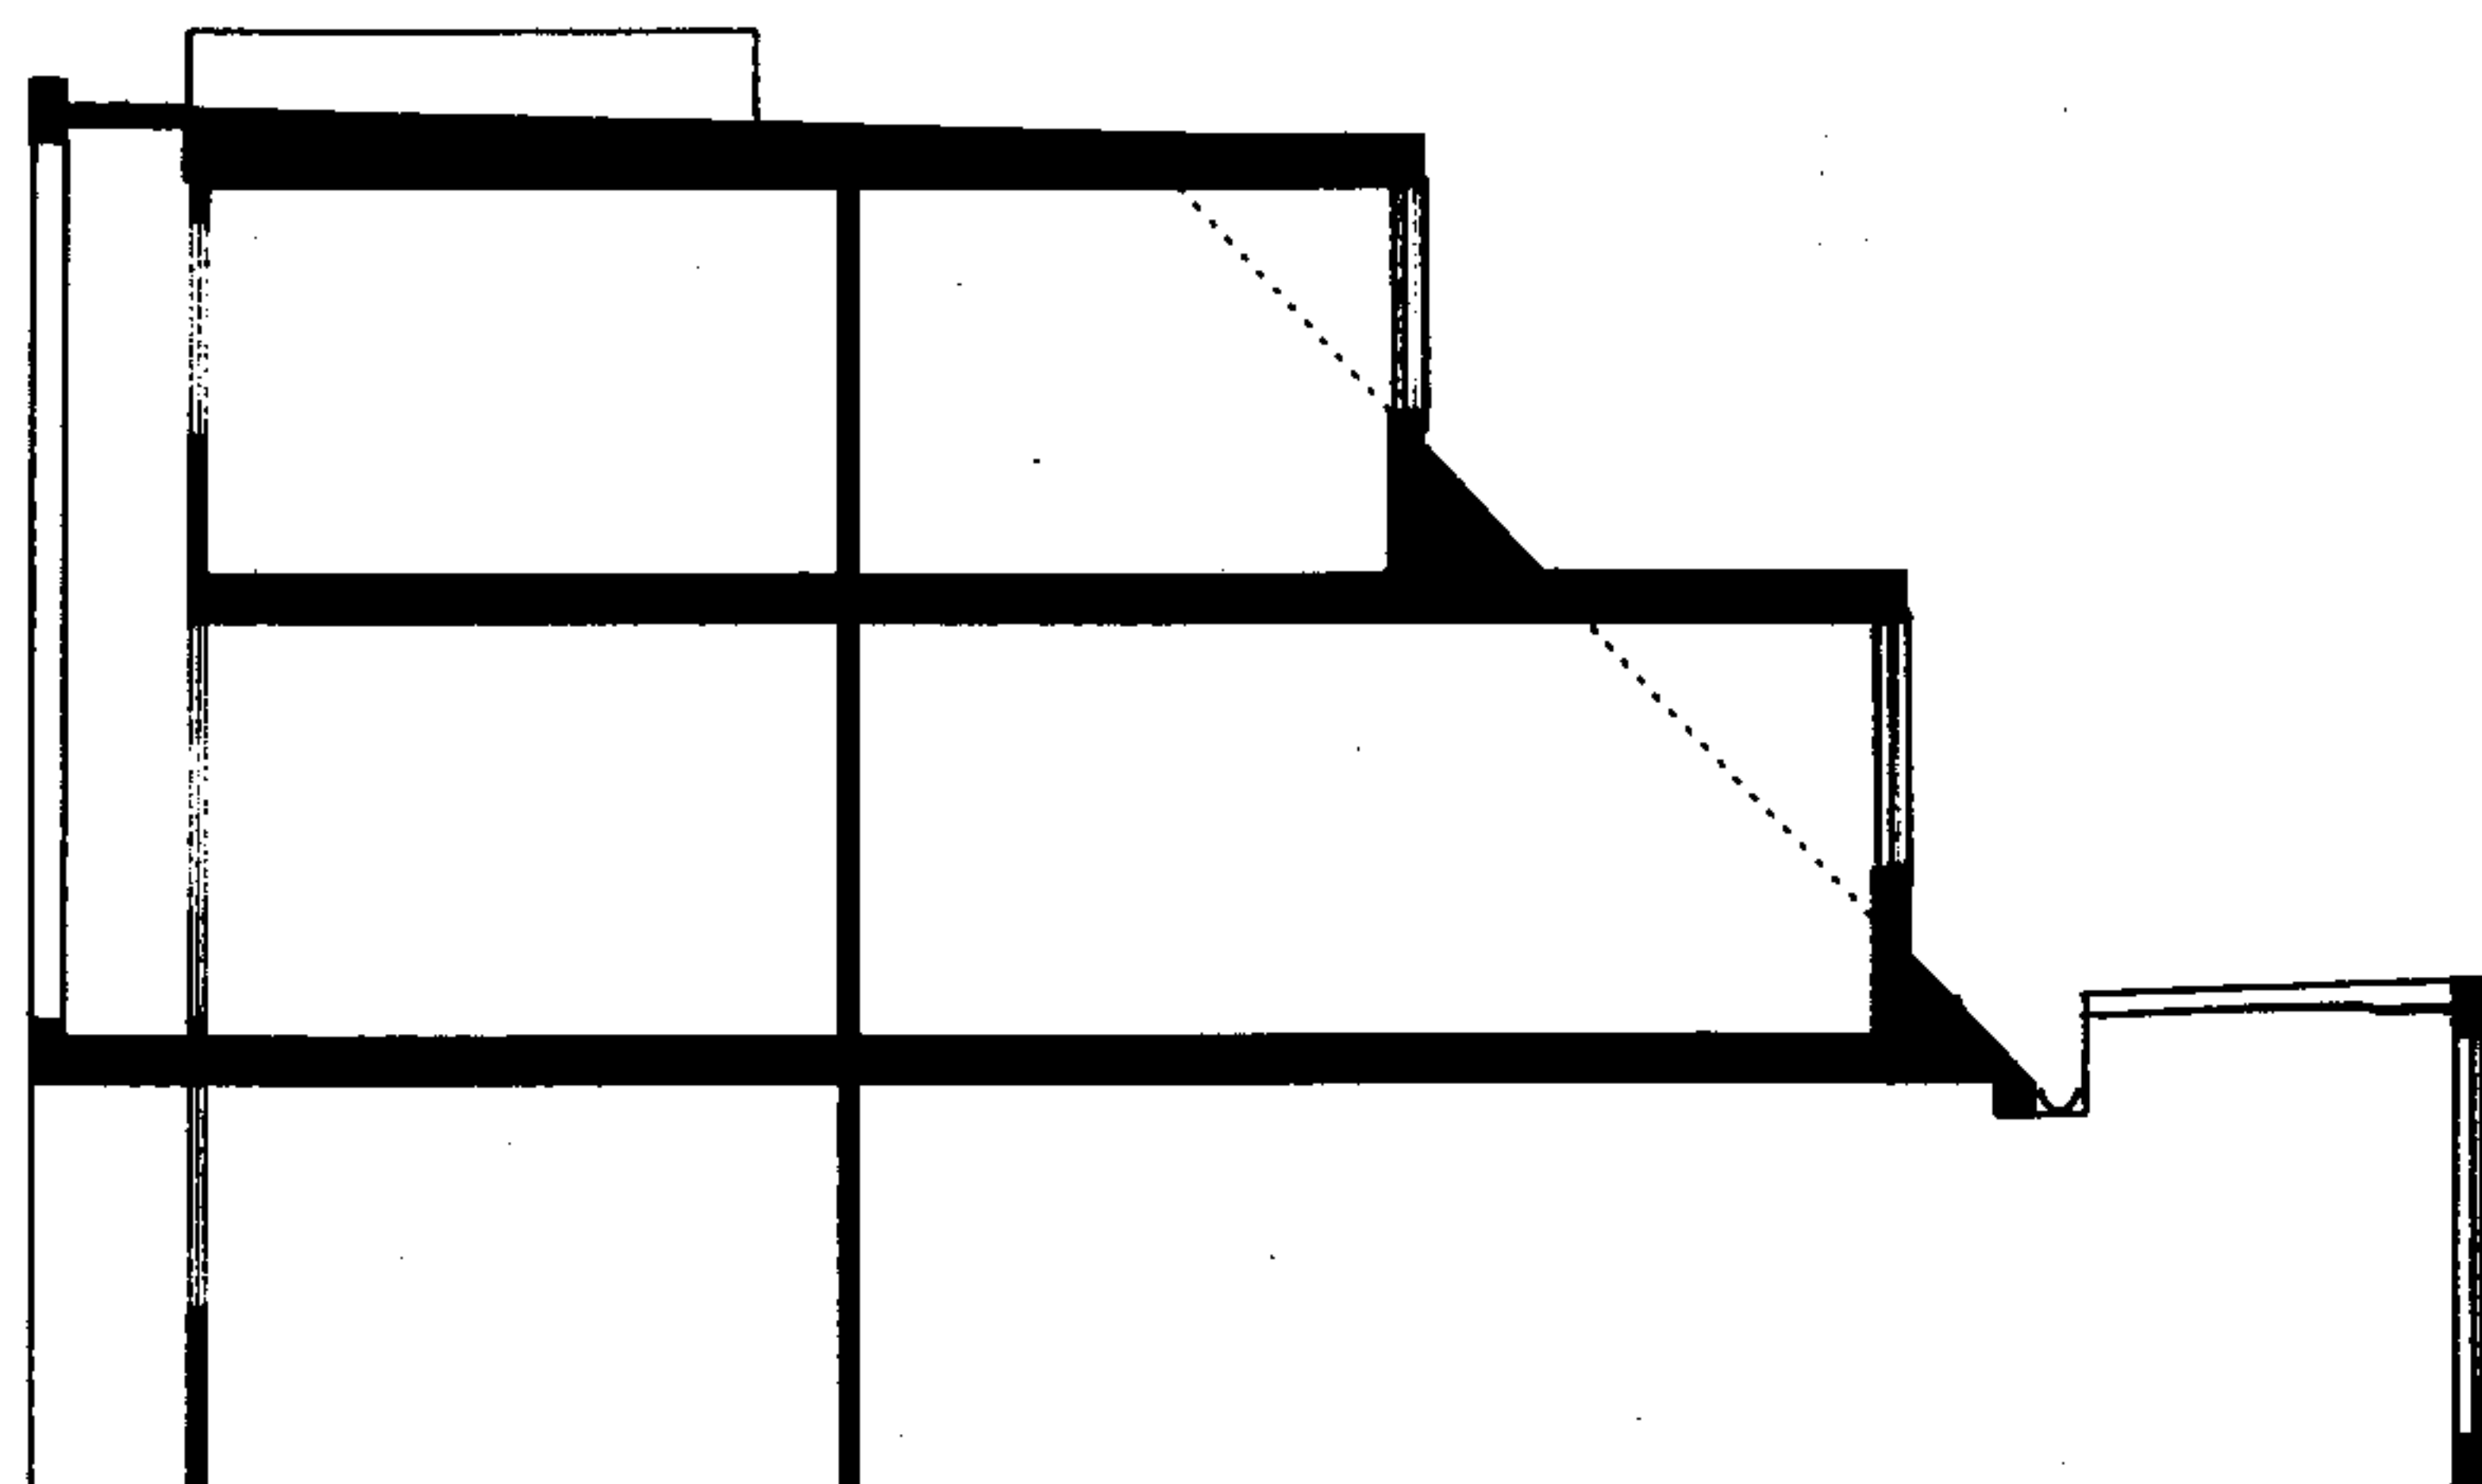


SECTION - PROPOSED
1:100

Cubic content	
Total existing cubic content:	350.1 cubic metres
Proposed addition:	38.5 cubic metres
Total proposed:	388.58 cubic metres

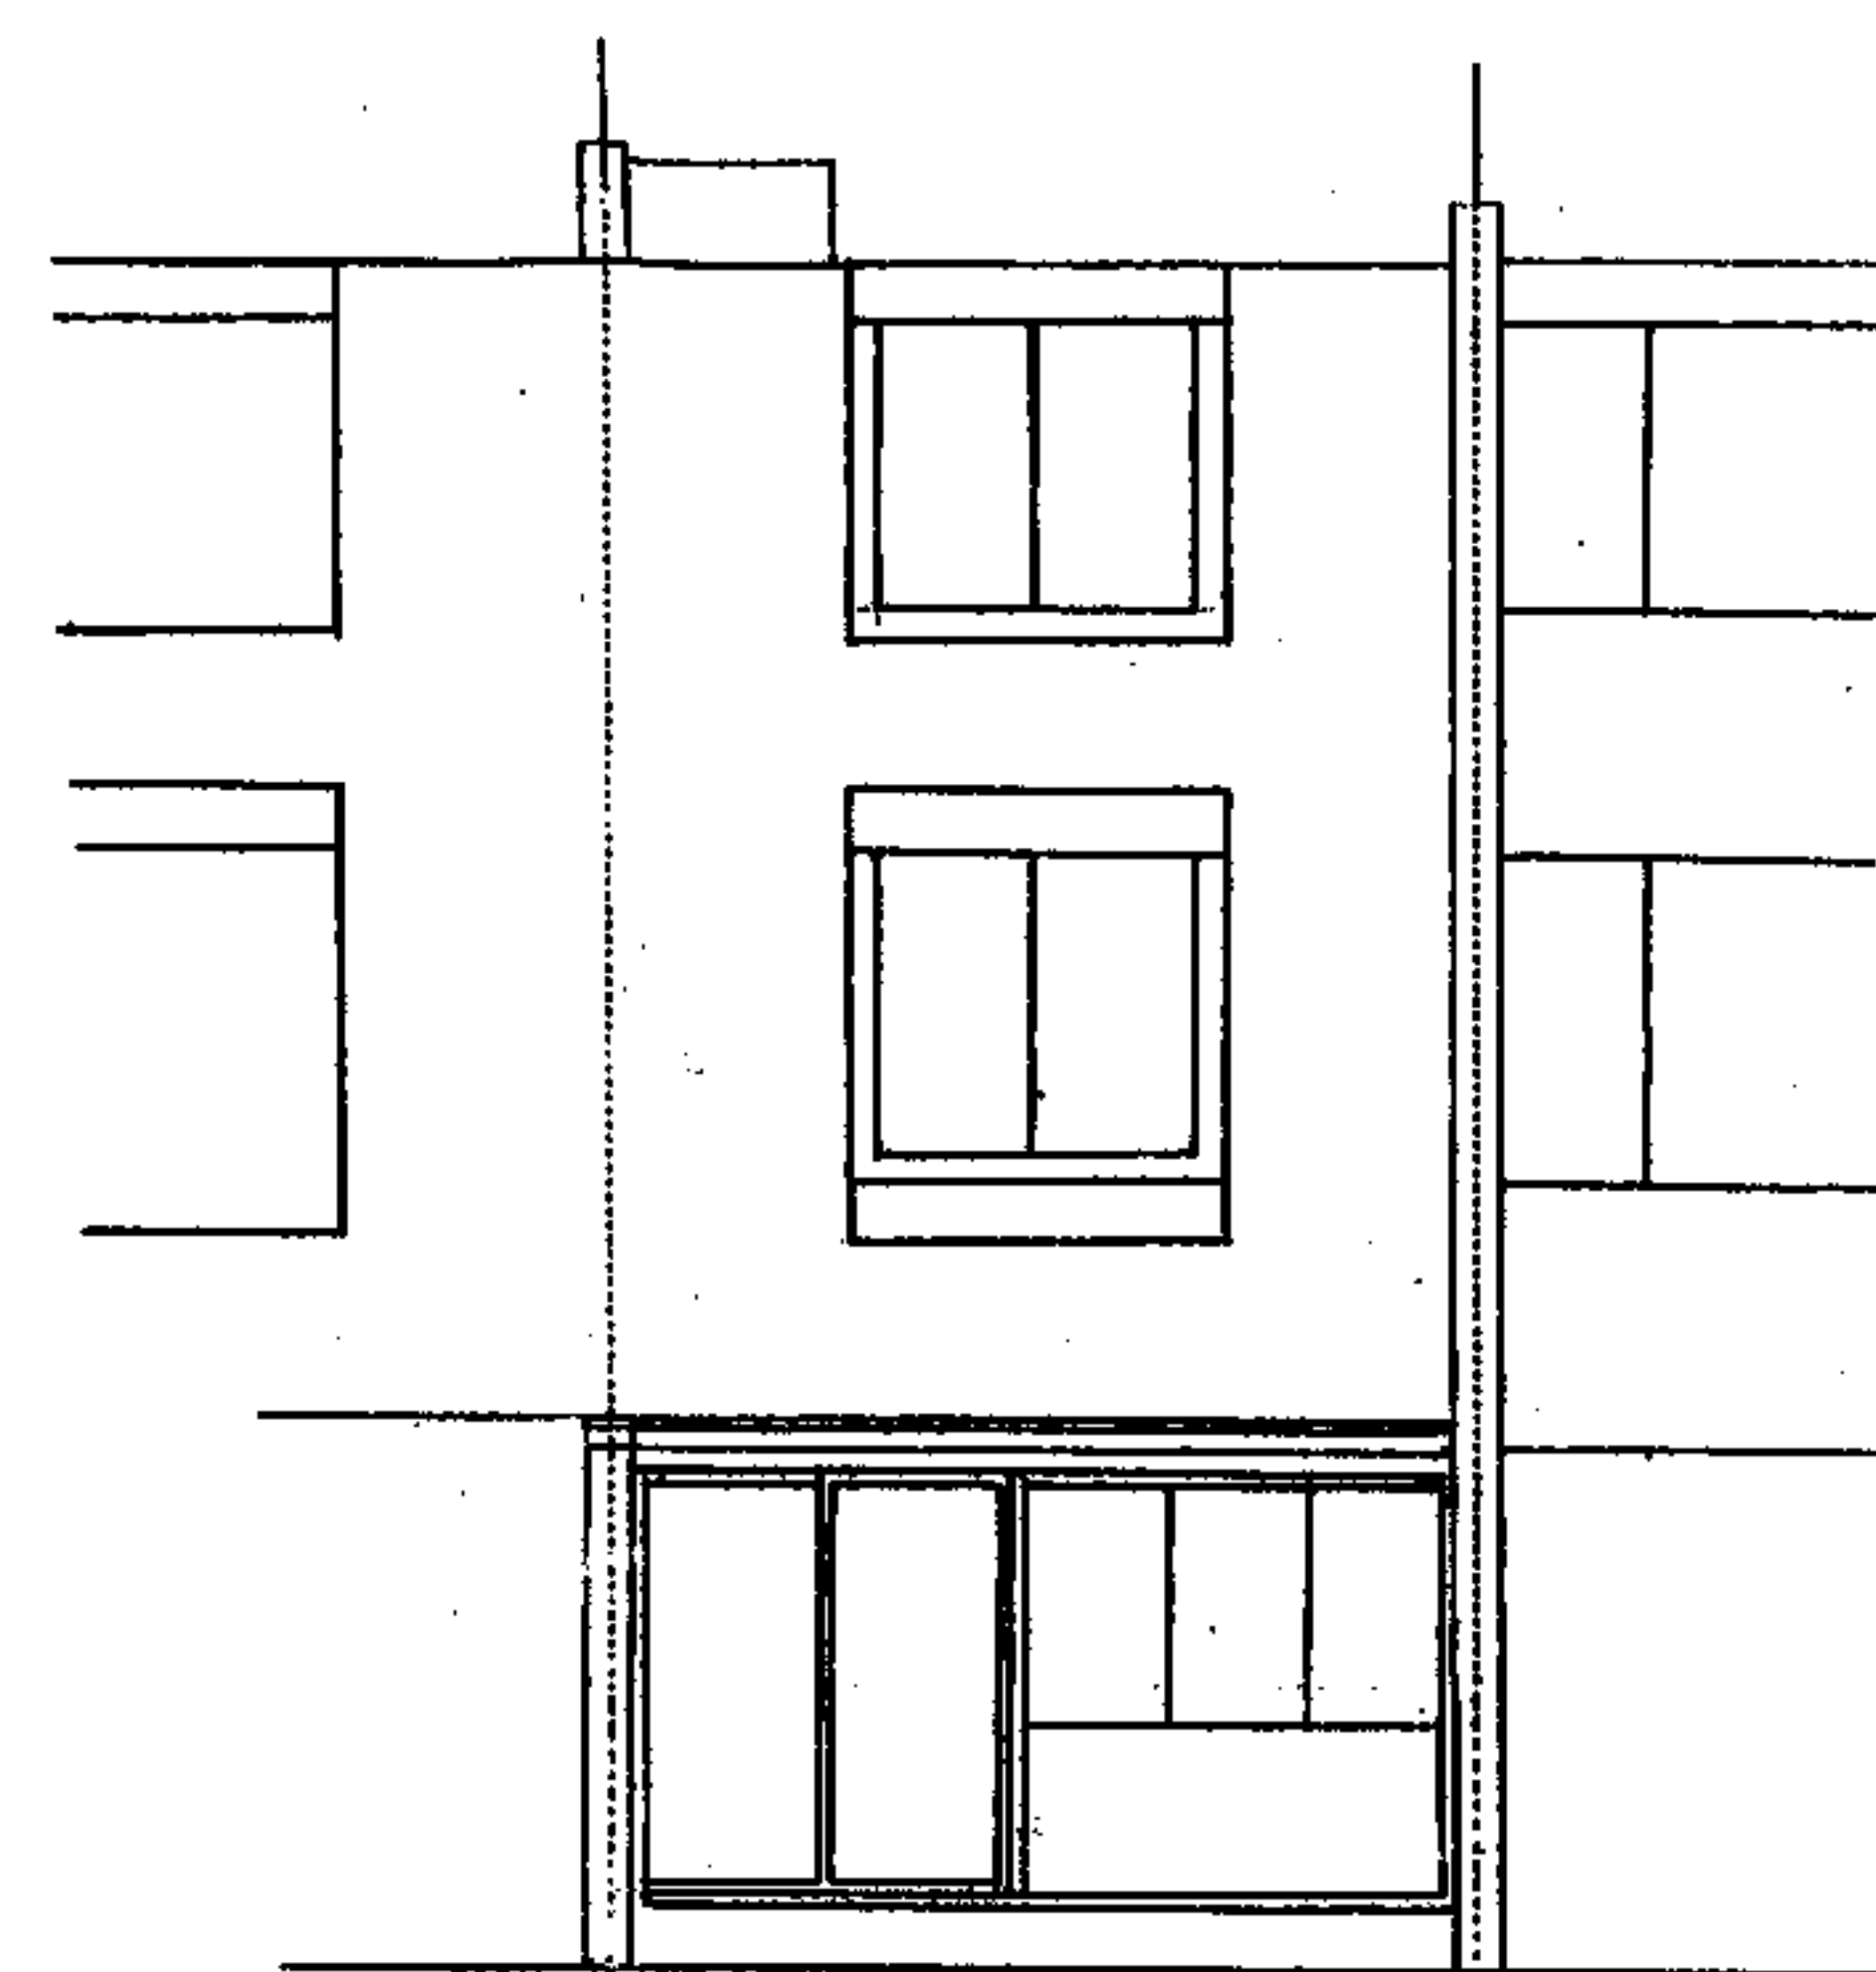

No. 10 No.12 No.14
Rear Elevation Existing
(East)
1:100

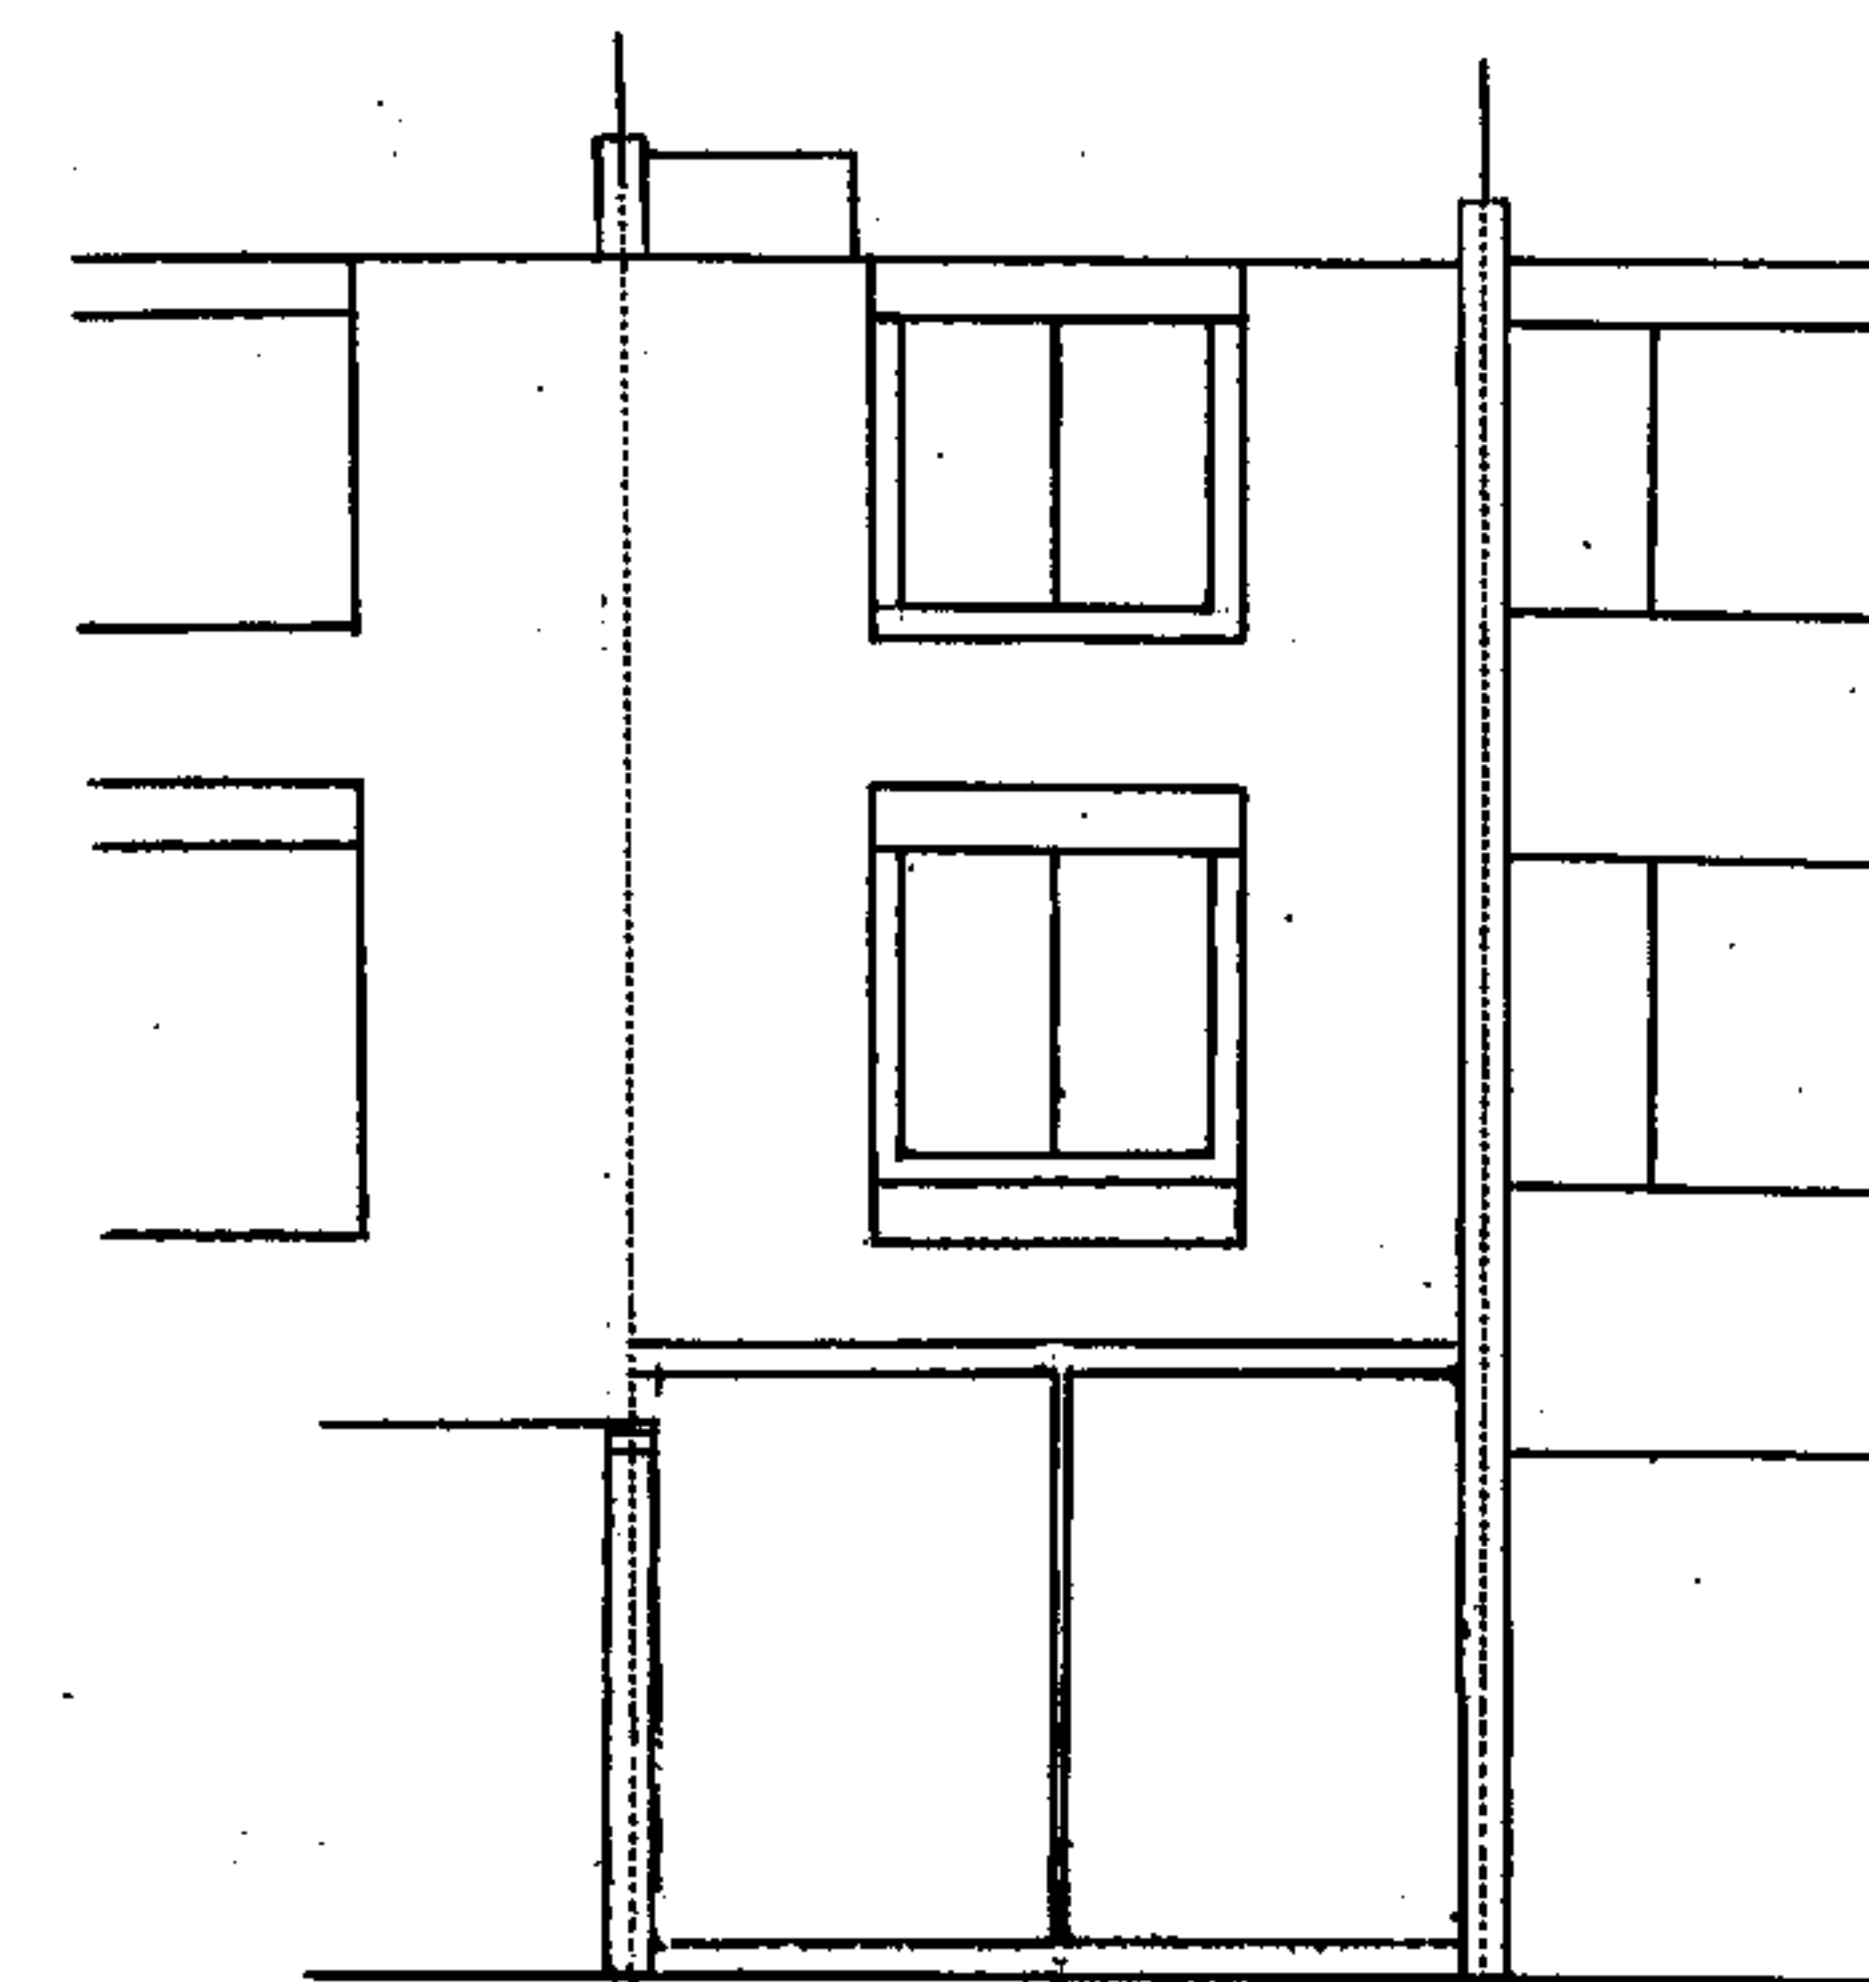

No. 10 No.12 No.14
Rear Elevation Proposed
(East)
1:100

3.1m

3m

PROJECT: 12 ALBERT STREET LONDON NW1 7NZ
PROPOSED NEW REAR EXTENSION


DRAWING: SECTION AND REAR ELEVATION





DRAWING NO.: 0801

DATE: 11TH FEBRUARY 2008

CLIENT: PETER TRUEMAN

SCALE: 1:100

 

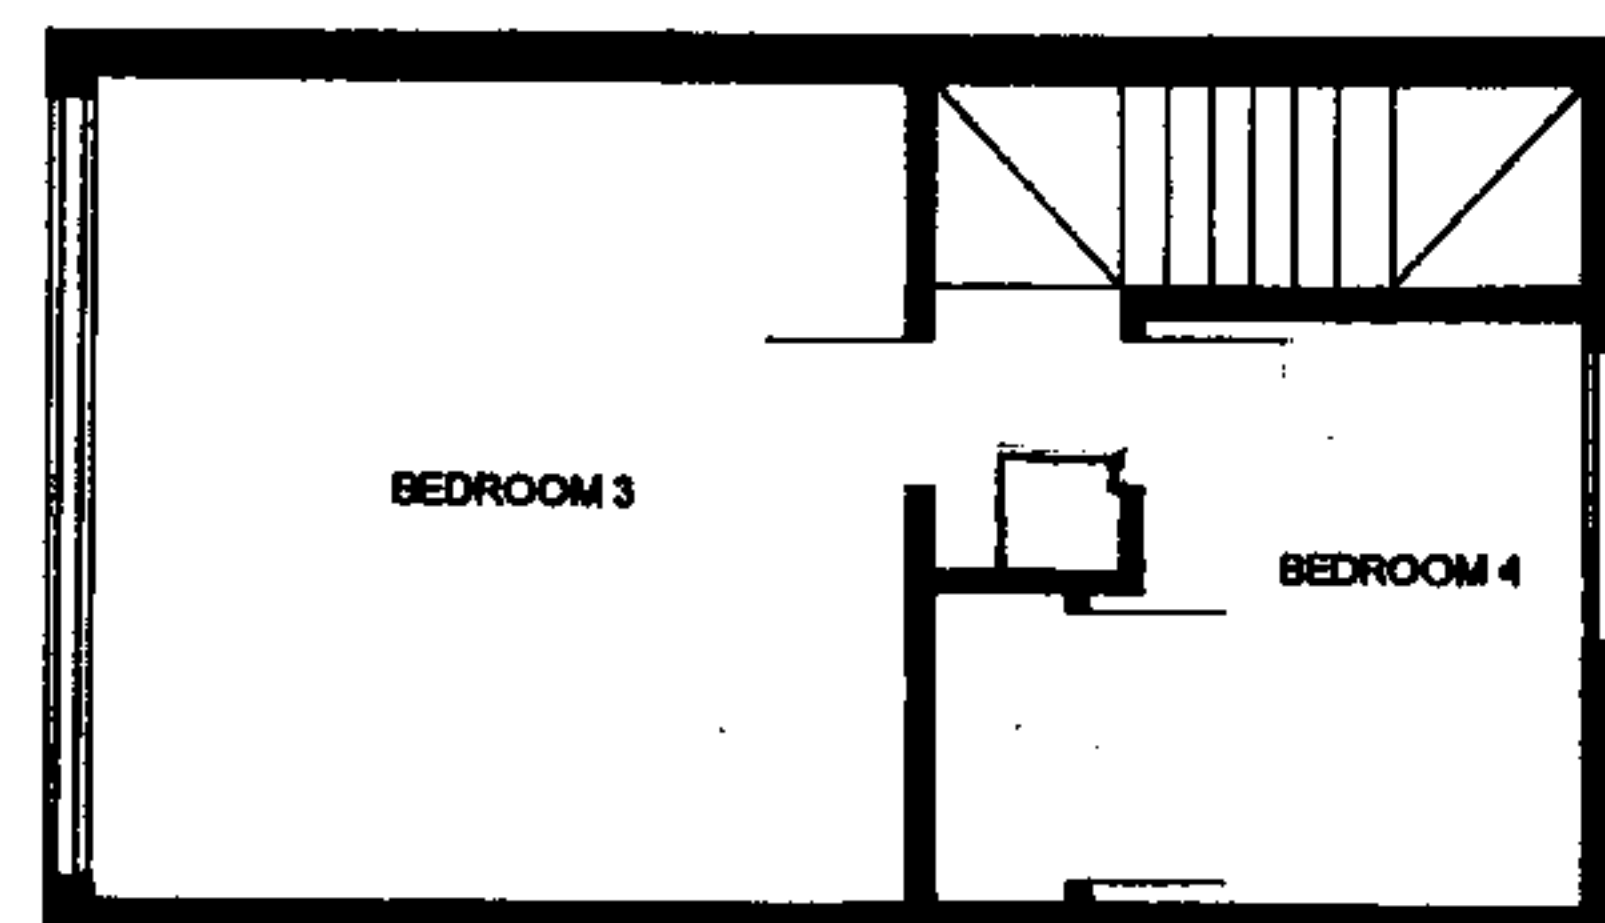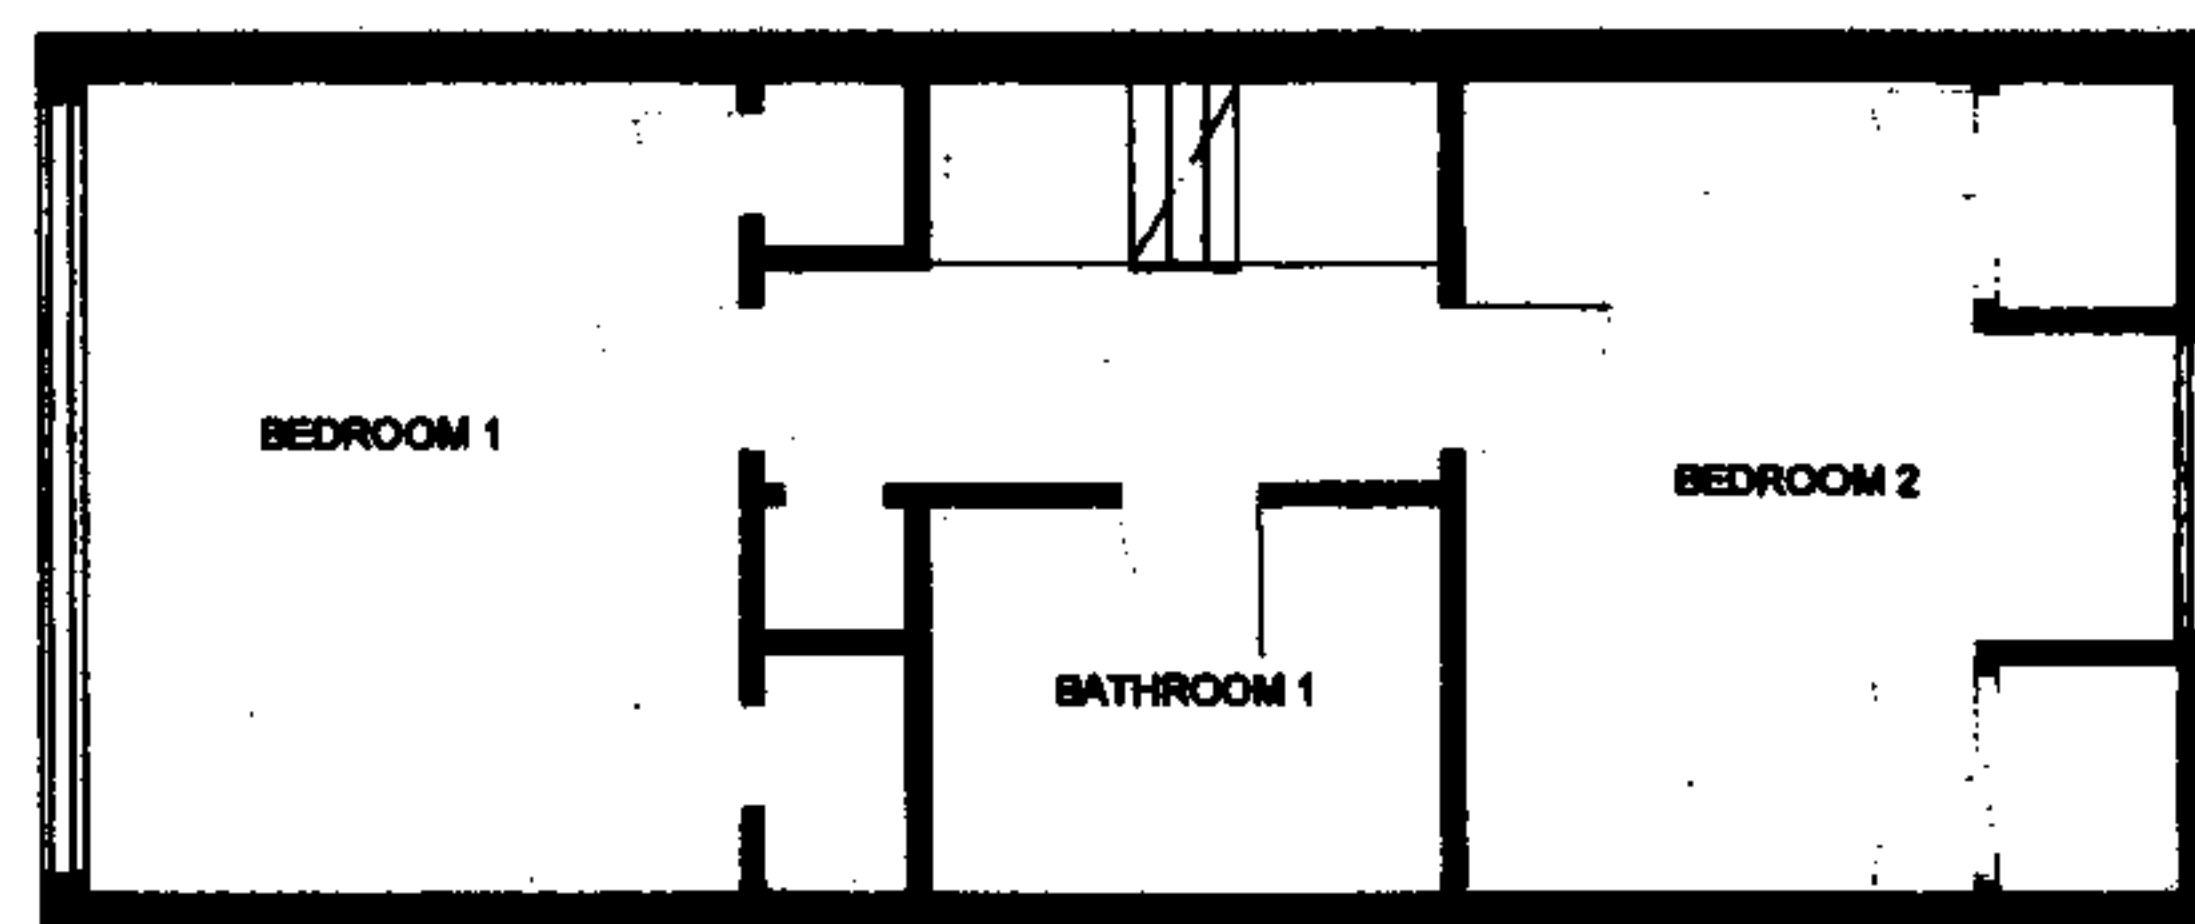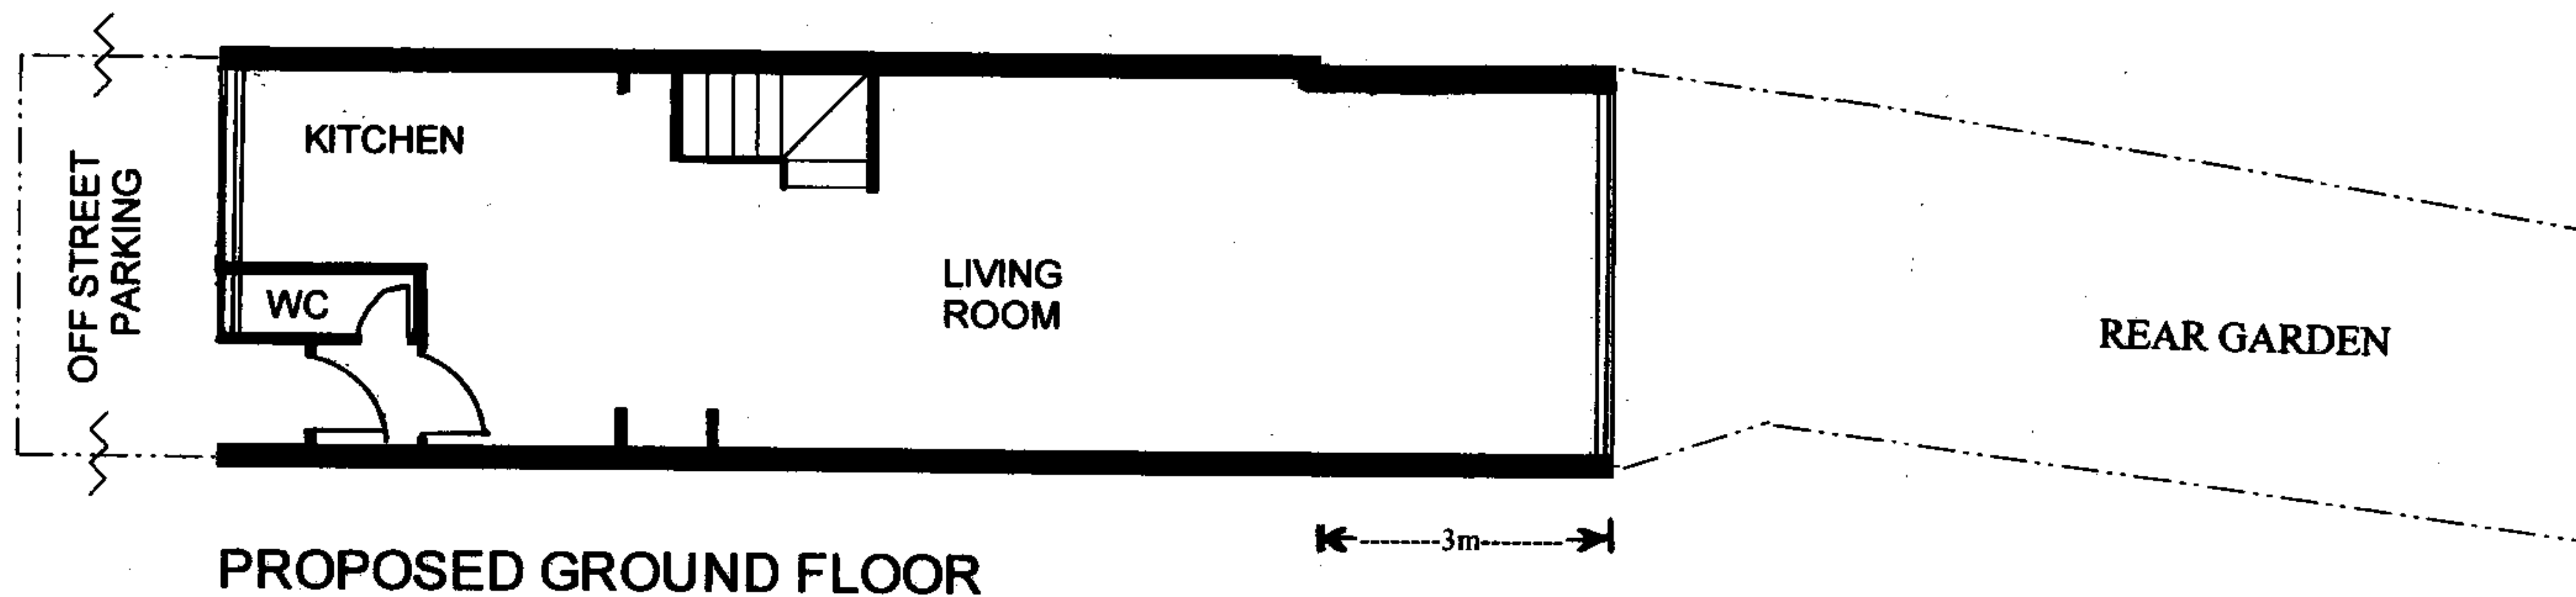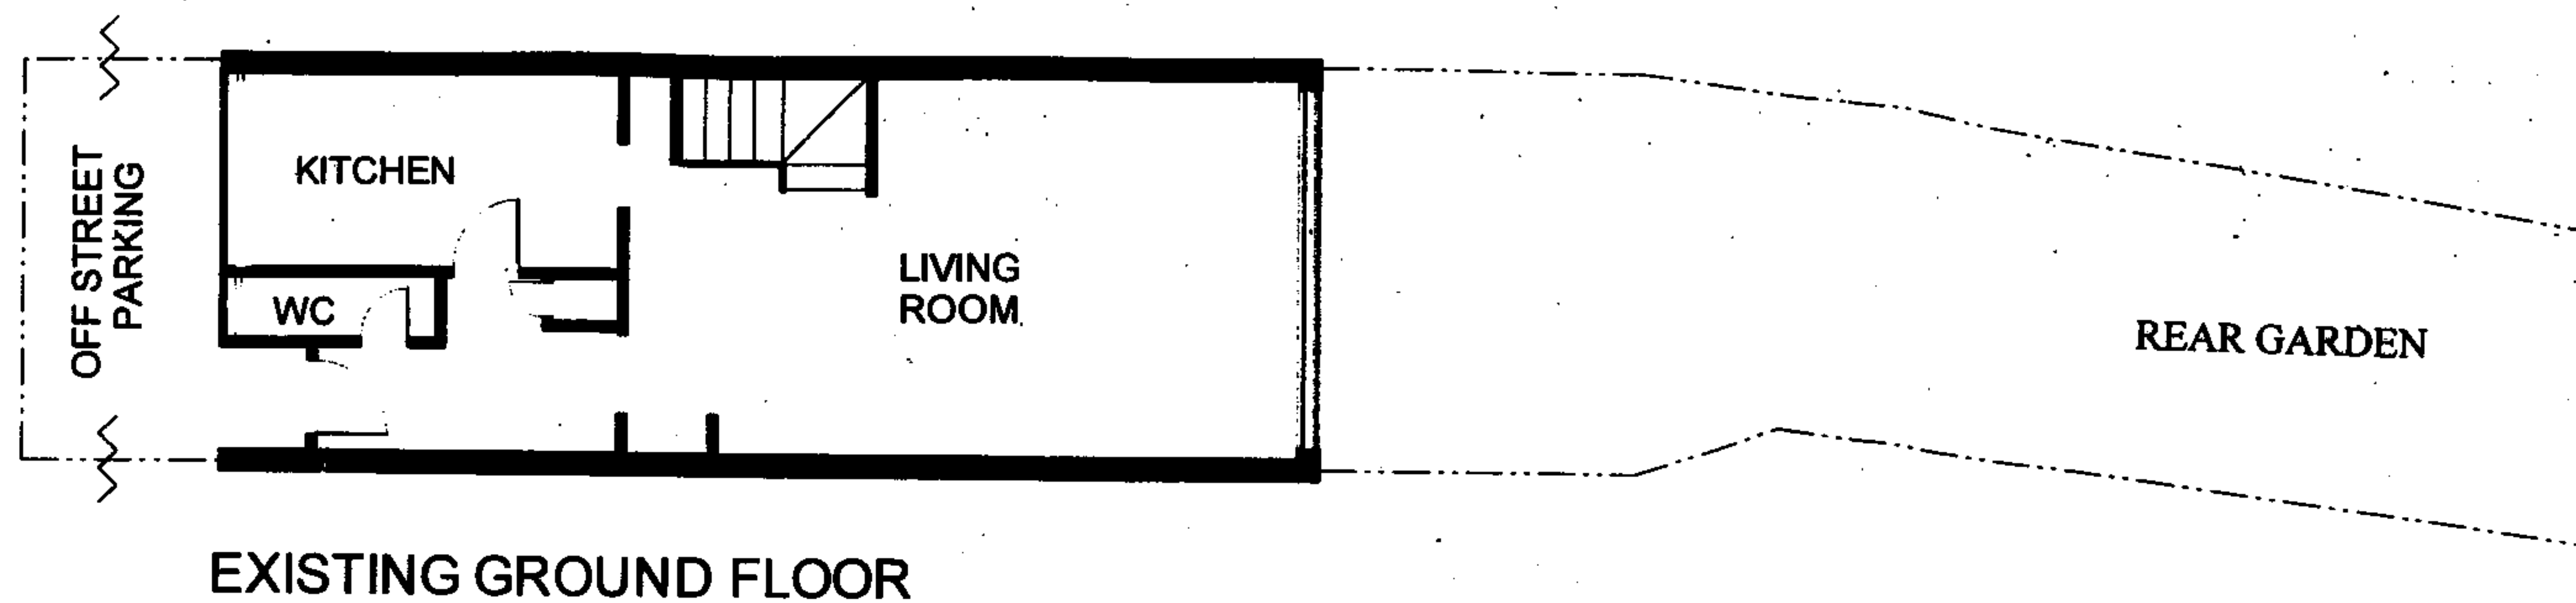

PROJECT:	12 ALBERT STREET LONDON NW1 7NZ
	PROPOSED NEW REAR EXTENSION
DRAWING:	PLANS
DRAWING NO.:	0802
DATE:	11 TH FEBRUARY 2008
CLIENT:	PETER TRUEMAN
SCALE:	1:100

