



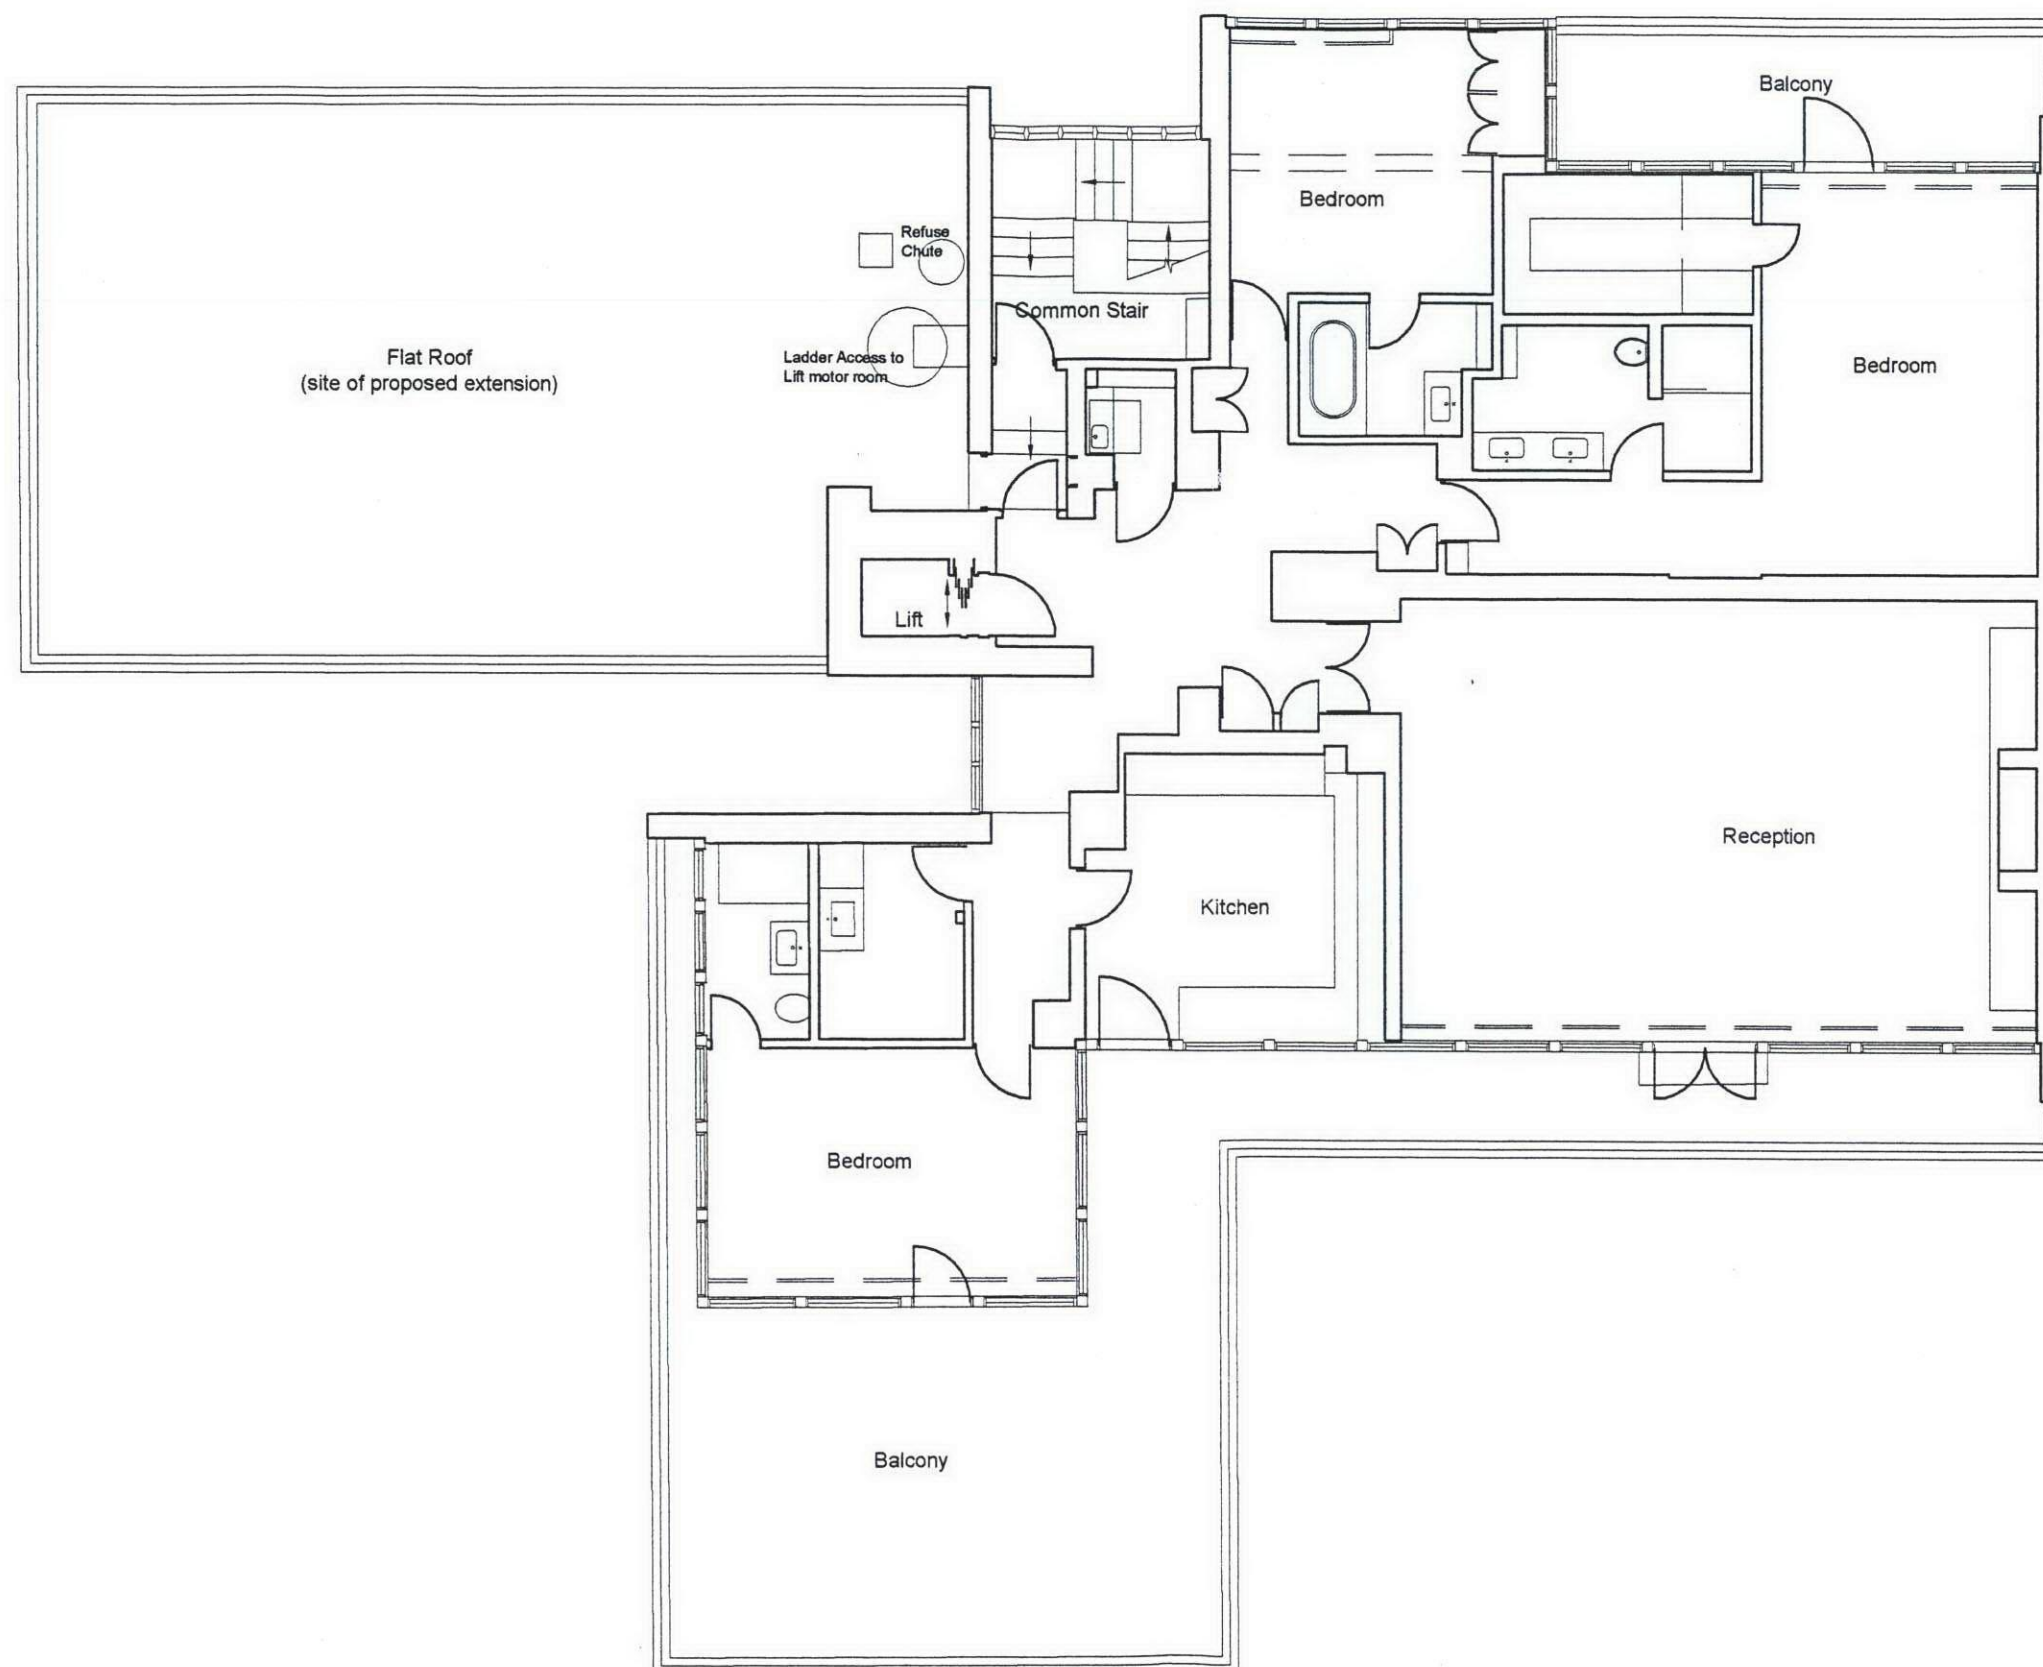

Do not scale from drawing. Work from figured dimensions only. In event of discrepancy contact architect for clarification before proceeding. All dimensions in millimeters. IF IN DOUBT - ASK



Drg no A-01 Project Flat 21, Imperial Towers, Netherhall Gardens, London NW3 Title Existing Plan Scale 1:100 Date December 2007

ALASTAIR HOWE ARCHITECTS
 PARNDON MILL HARLOW CM20 2HP
 T. 01279 439640 F. 01279 439650

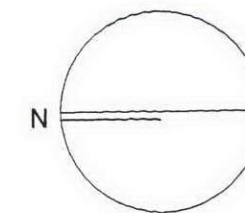

Do not scale from drawing. Work from figured dimensions only. In event of discrepancy contact architect for clarification before proceeding. All dimensions in millimeters. IF IN DOUBT - ASK

Drg no	Project	Flat 21, Imperial Towers, Netherhall Gardens, London NW3	ALASTAIR HOWE ARCHITECTS
	Title	Existing East Elevation (Netherhall Gardens)	PARNDON MILL HARLOW CM20 2HP
A-02	Scale	1:100	T. 01279 439640 F. 01279 439650
	Date	December 2007	

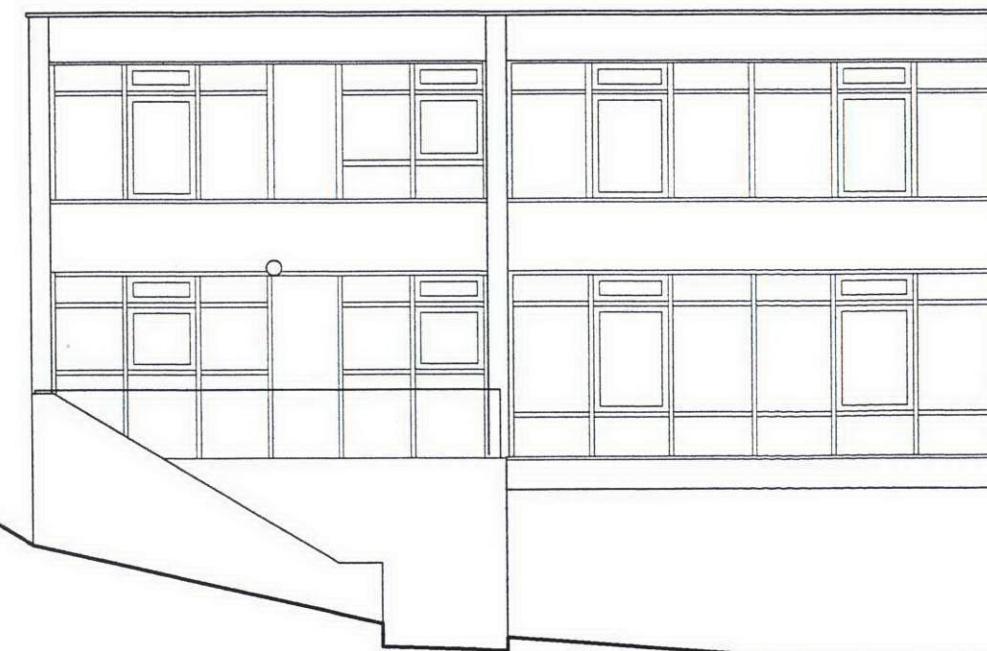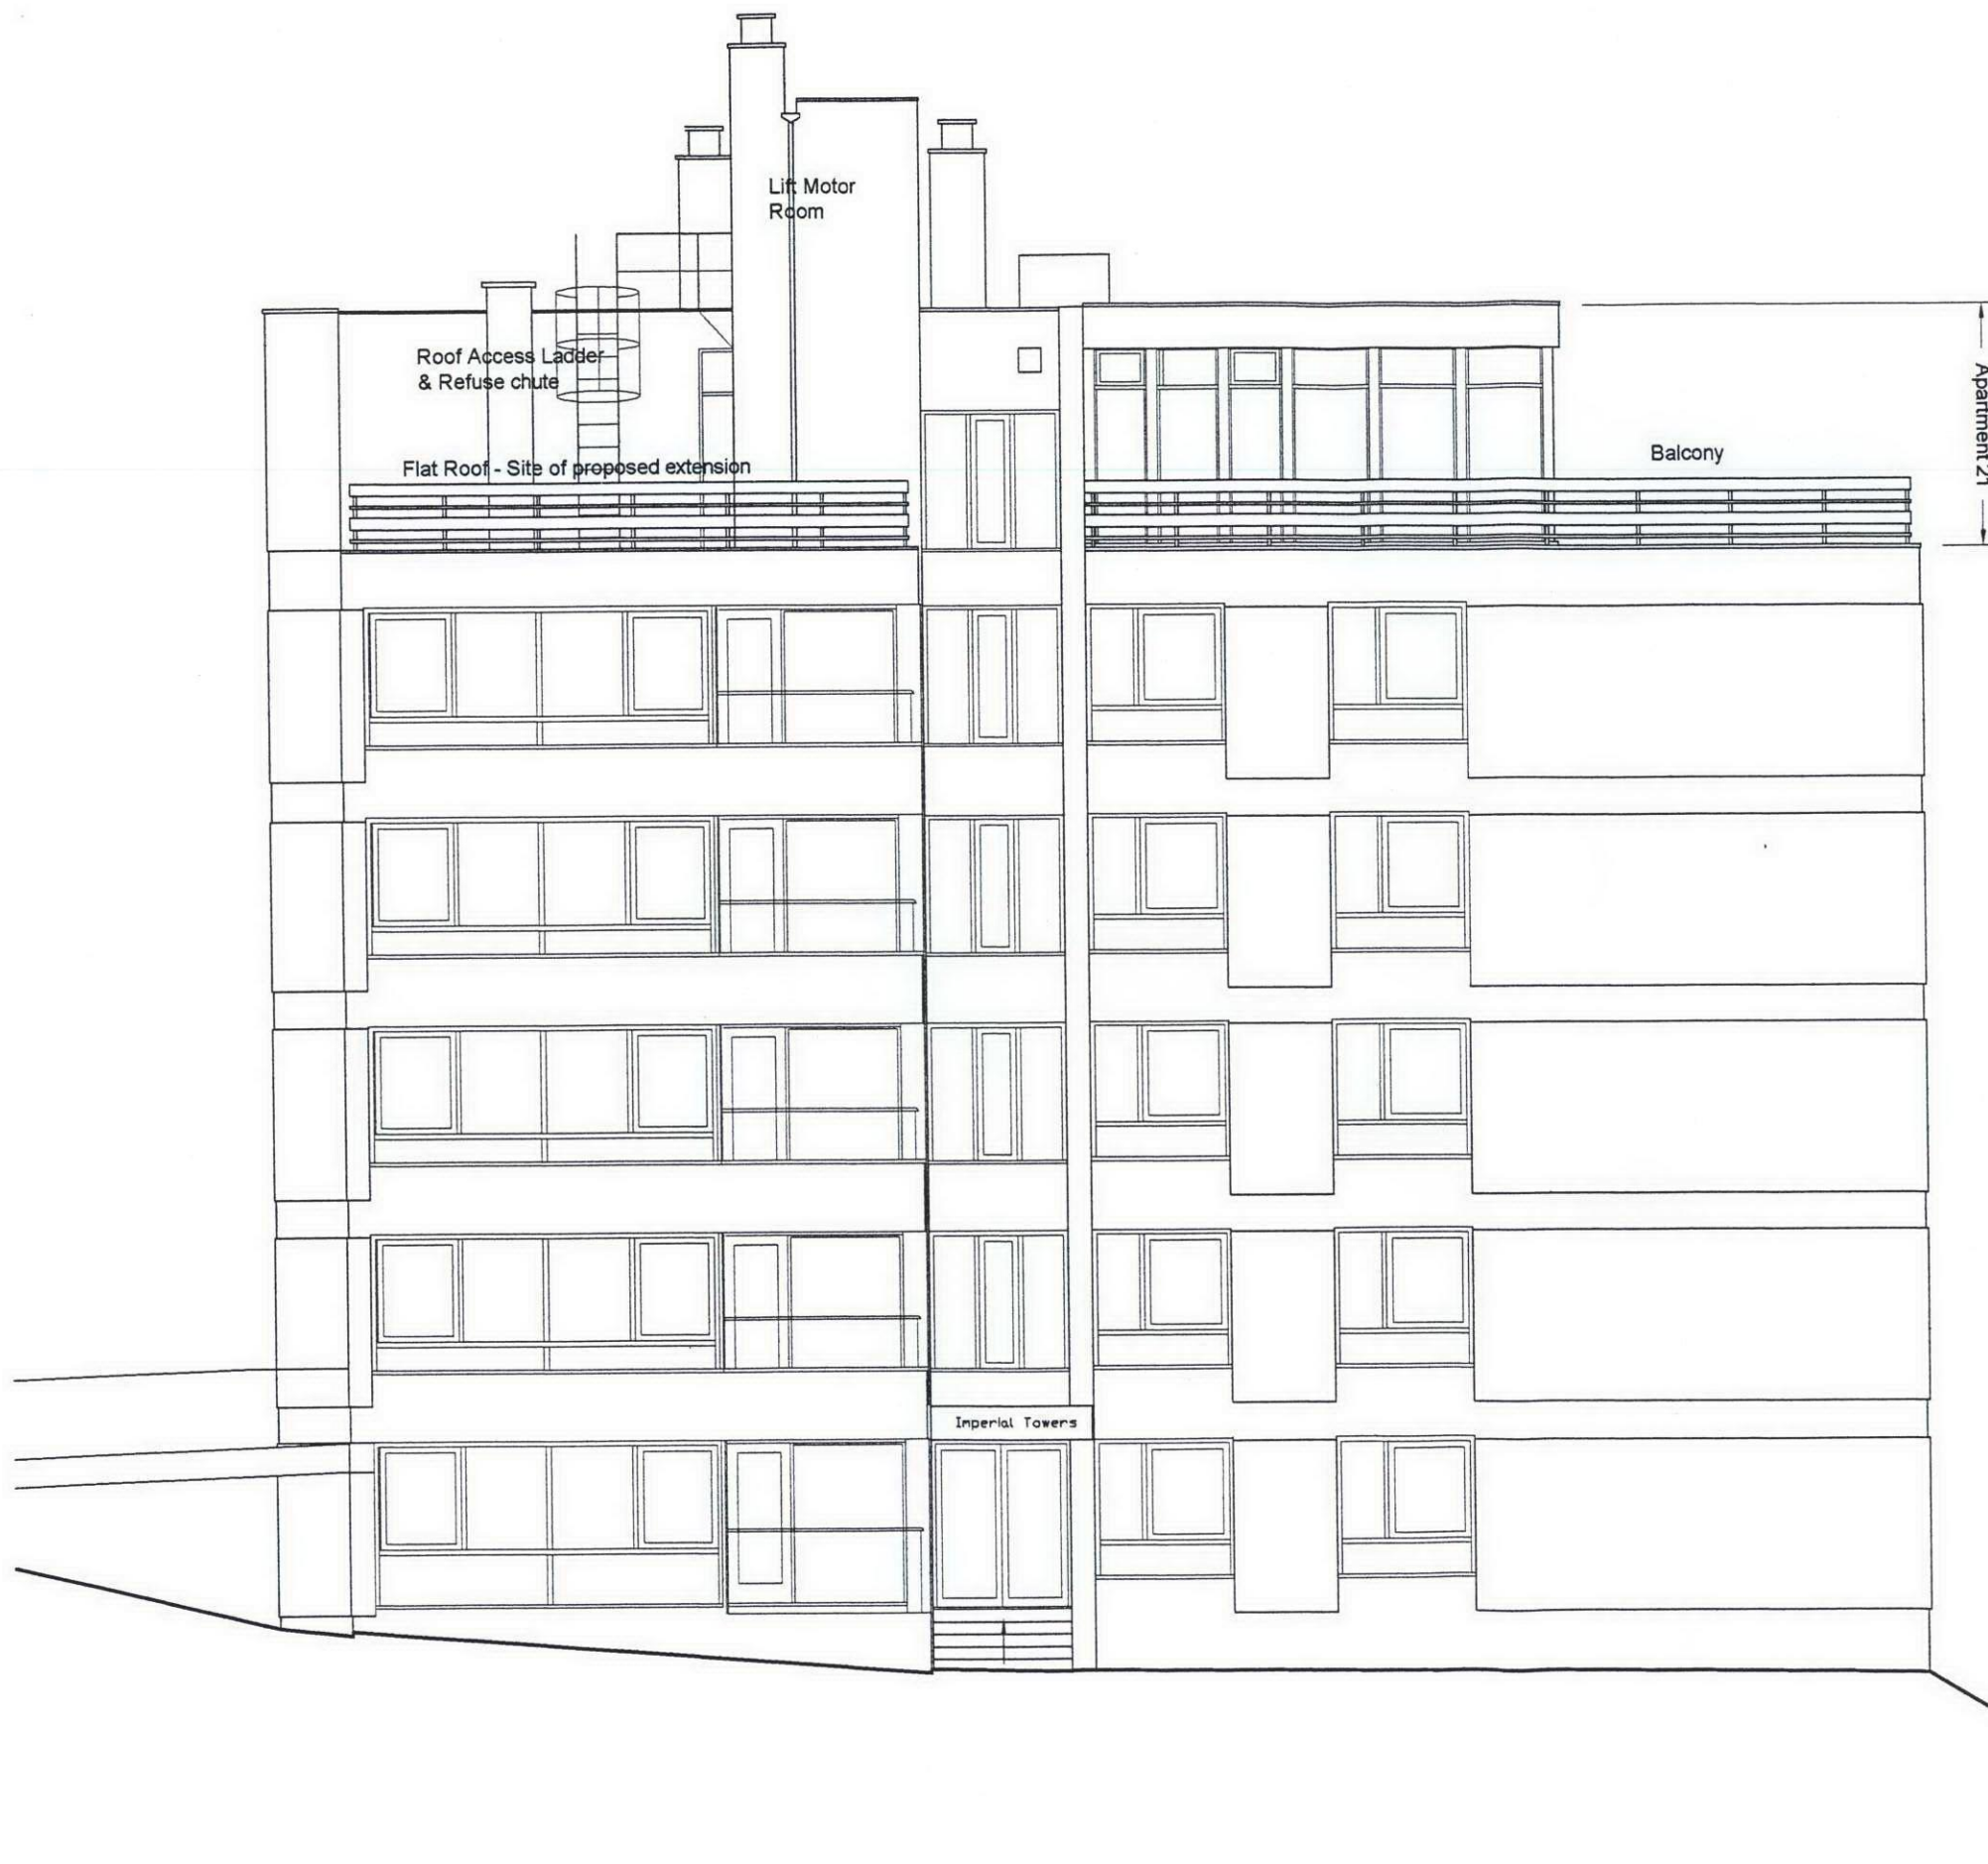

Do not scale from drawing. Work from figured dimensions only. In event of discrepancy contact architect for clarification before proceeding. All dimensions in millimeters. IF IN DOUBT - ASK

Drg no

Project Flat 21, Imperial Towers, Netherhall Gardens, London NW3

ALASTAIR HOWE ARCHITECTS

Title Existing North Elevation (Netherhall Way)


PARNDON MILL HARLOW CM20 2HP

A-03

Scale 1:100

Date December 2007

T. 01279 439640 F. 01279 439650

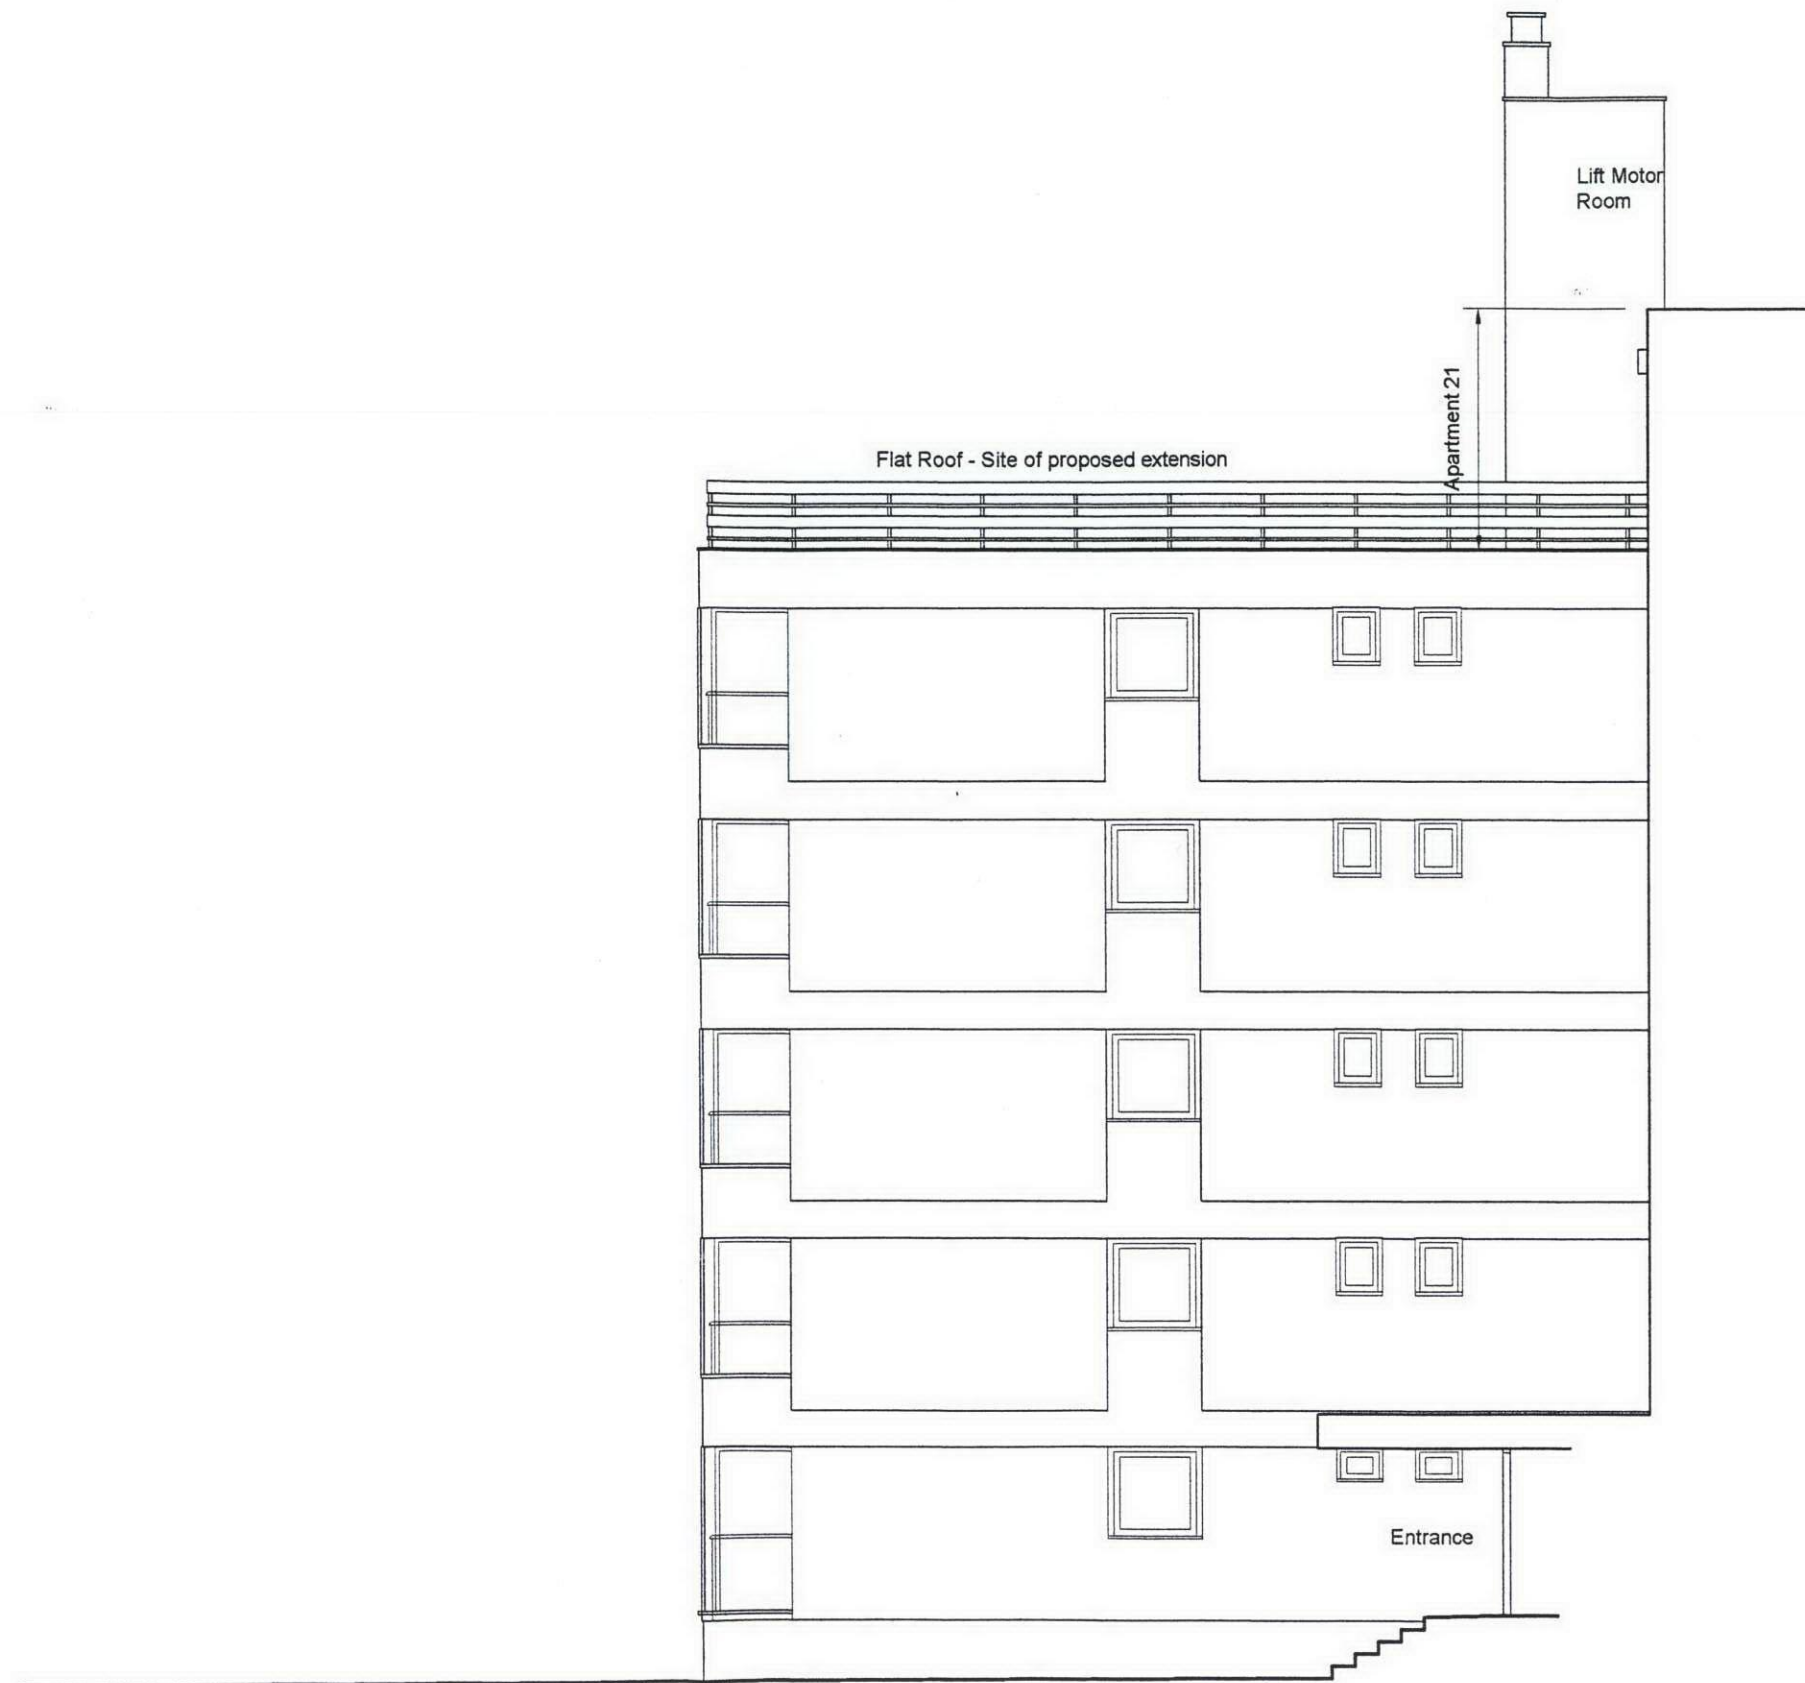

Do not scale from drawing. Work from figured dimensions only. In event of discrepancy contact architect for clarification before proceeding. All dimensions in millimeters. IF IN DOUBT - ASK

Drg no

A-04

Project Flat 21, Imperial Towers, Netherhall Gardens, London NW3

Title Existing West Elevation (Car Park)

Scale 1:100

Date December 2007

ALASTAIR HOWE ARCHITECTS

PARNDON MILL HARLOW CM20 2HP

T. 01279 439640 F. 01279 439650