



Do not scale from drawing. Work from figured dimensions only. In event of discrepancy contact architect for clarification before proceeding All dimensions in millimeters IF IN DOUBT - ASK

Dwg no

Project Flat 21, Imperial Towers, Netherhall Gardens, London NW2

ALASTAIR HOWE ARCHITECTS

Title Proposed West Elevation (Car Park)


PARNDON MILL HARLOW CM20 2HP

A-08

Scale 1:100

Date December 2007

T. 01279 439640 F. 01279 439650

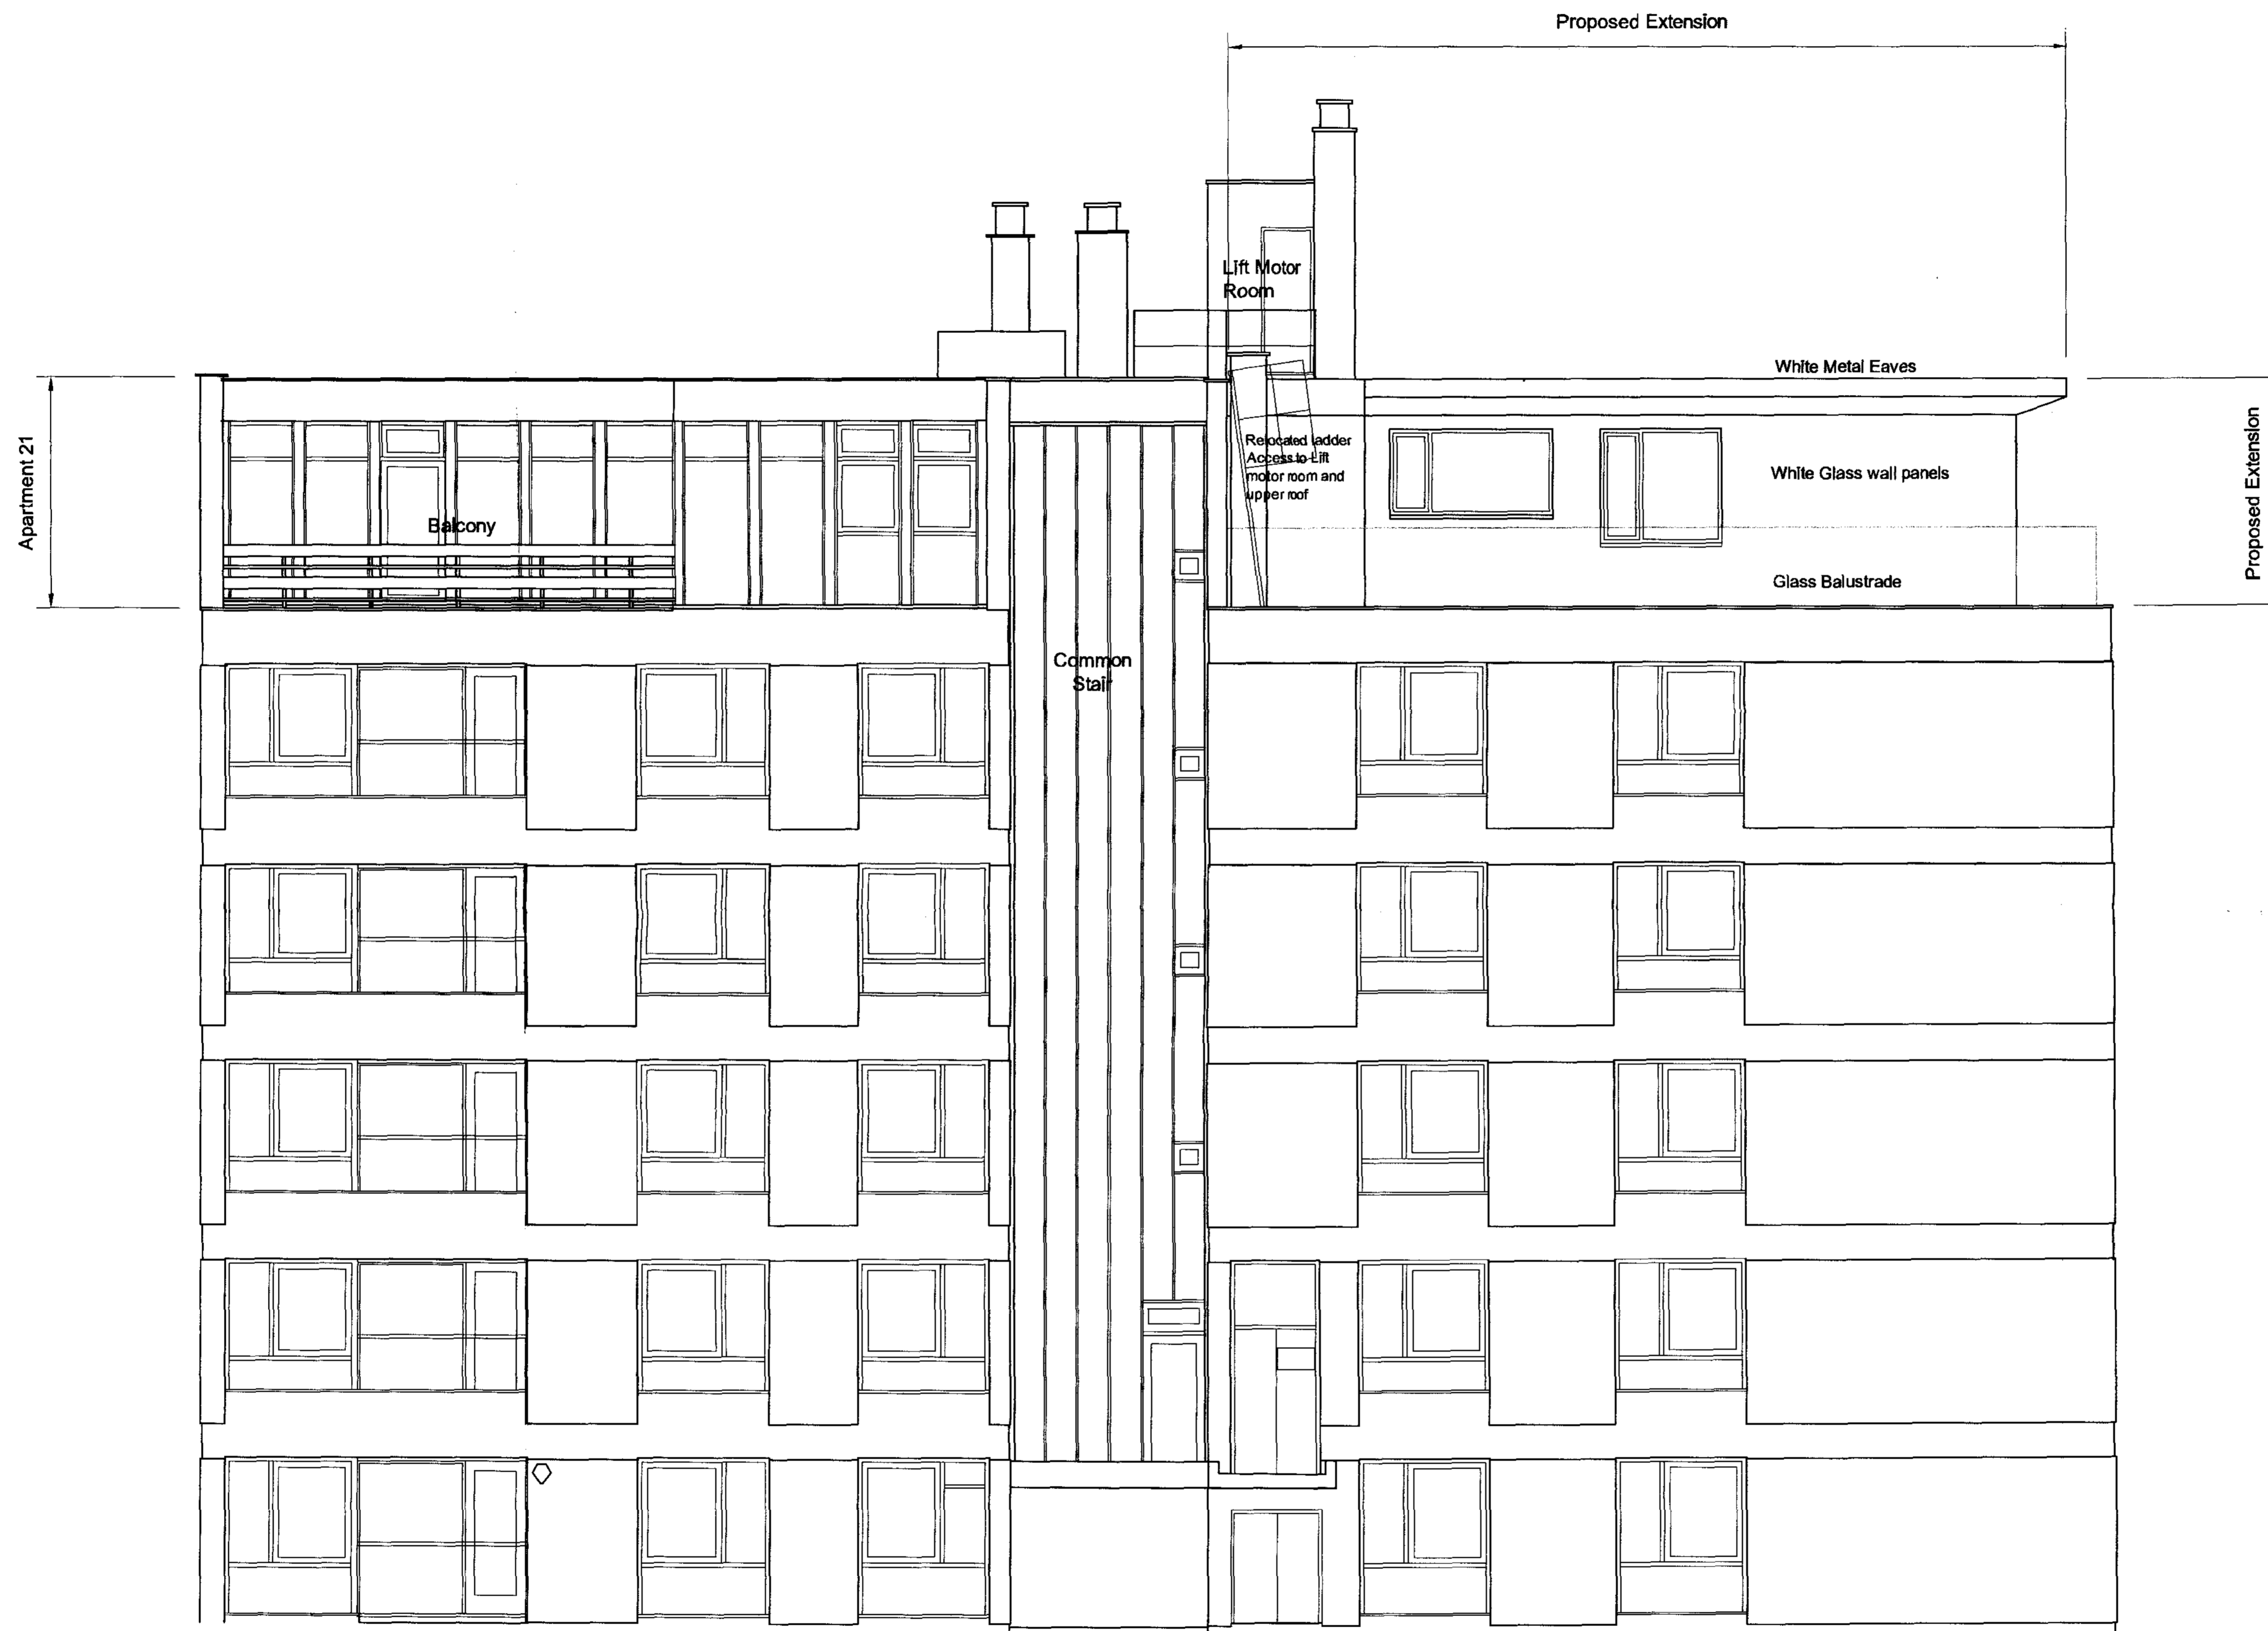

Do not scale from drawing. Work from figured dimensions only. In event of discrepancy contact architect for clarification before proceeding. All dimensions in millimeters. IF IN DOUBT - ASK

Dwg no

Project Flat 21, Imperial Towers, Netherhall Gardens, London NW3

ALASTAIR HOWE ARCHITECTS

Title Proposed East Elevation (Netherhall Gardens)



PARNDON MILL HARLOW CM20 2HP

A-06

Scale 1:100

Date December 2007

T. 01279 439640 F. 01279 439650

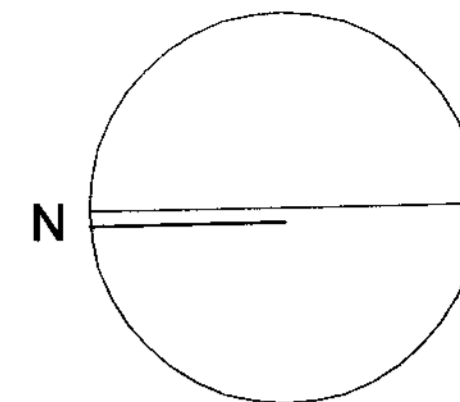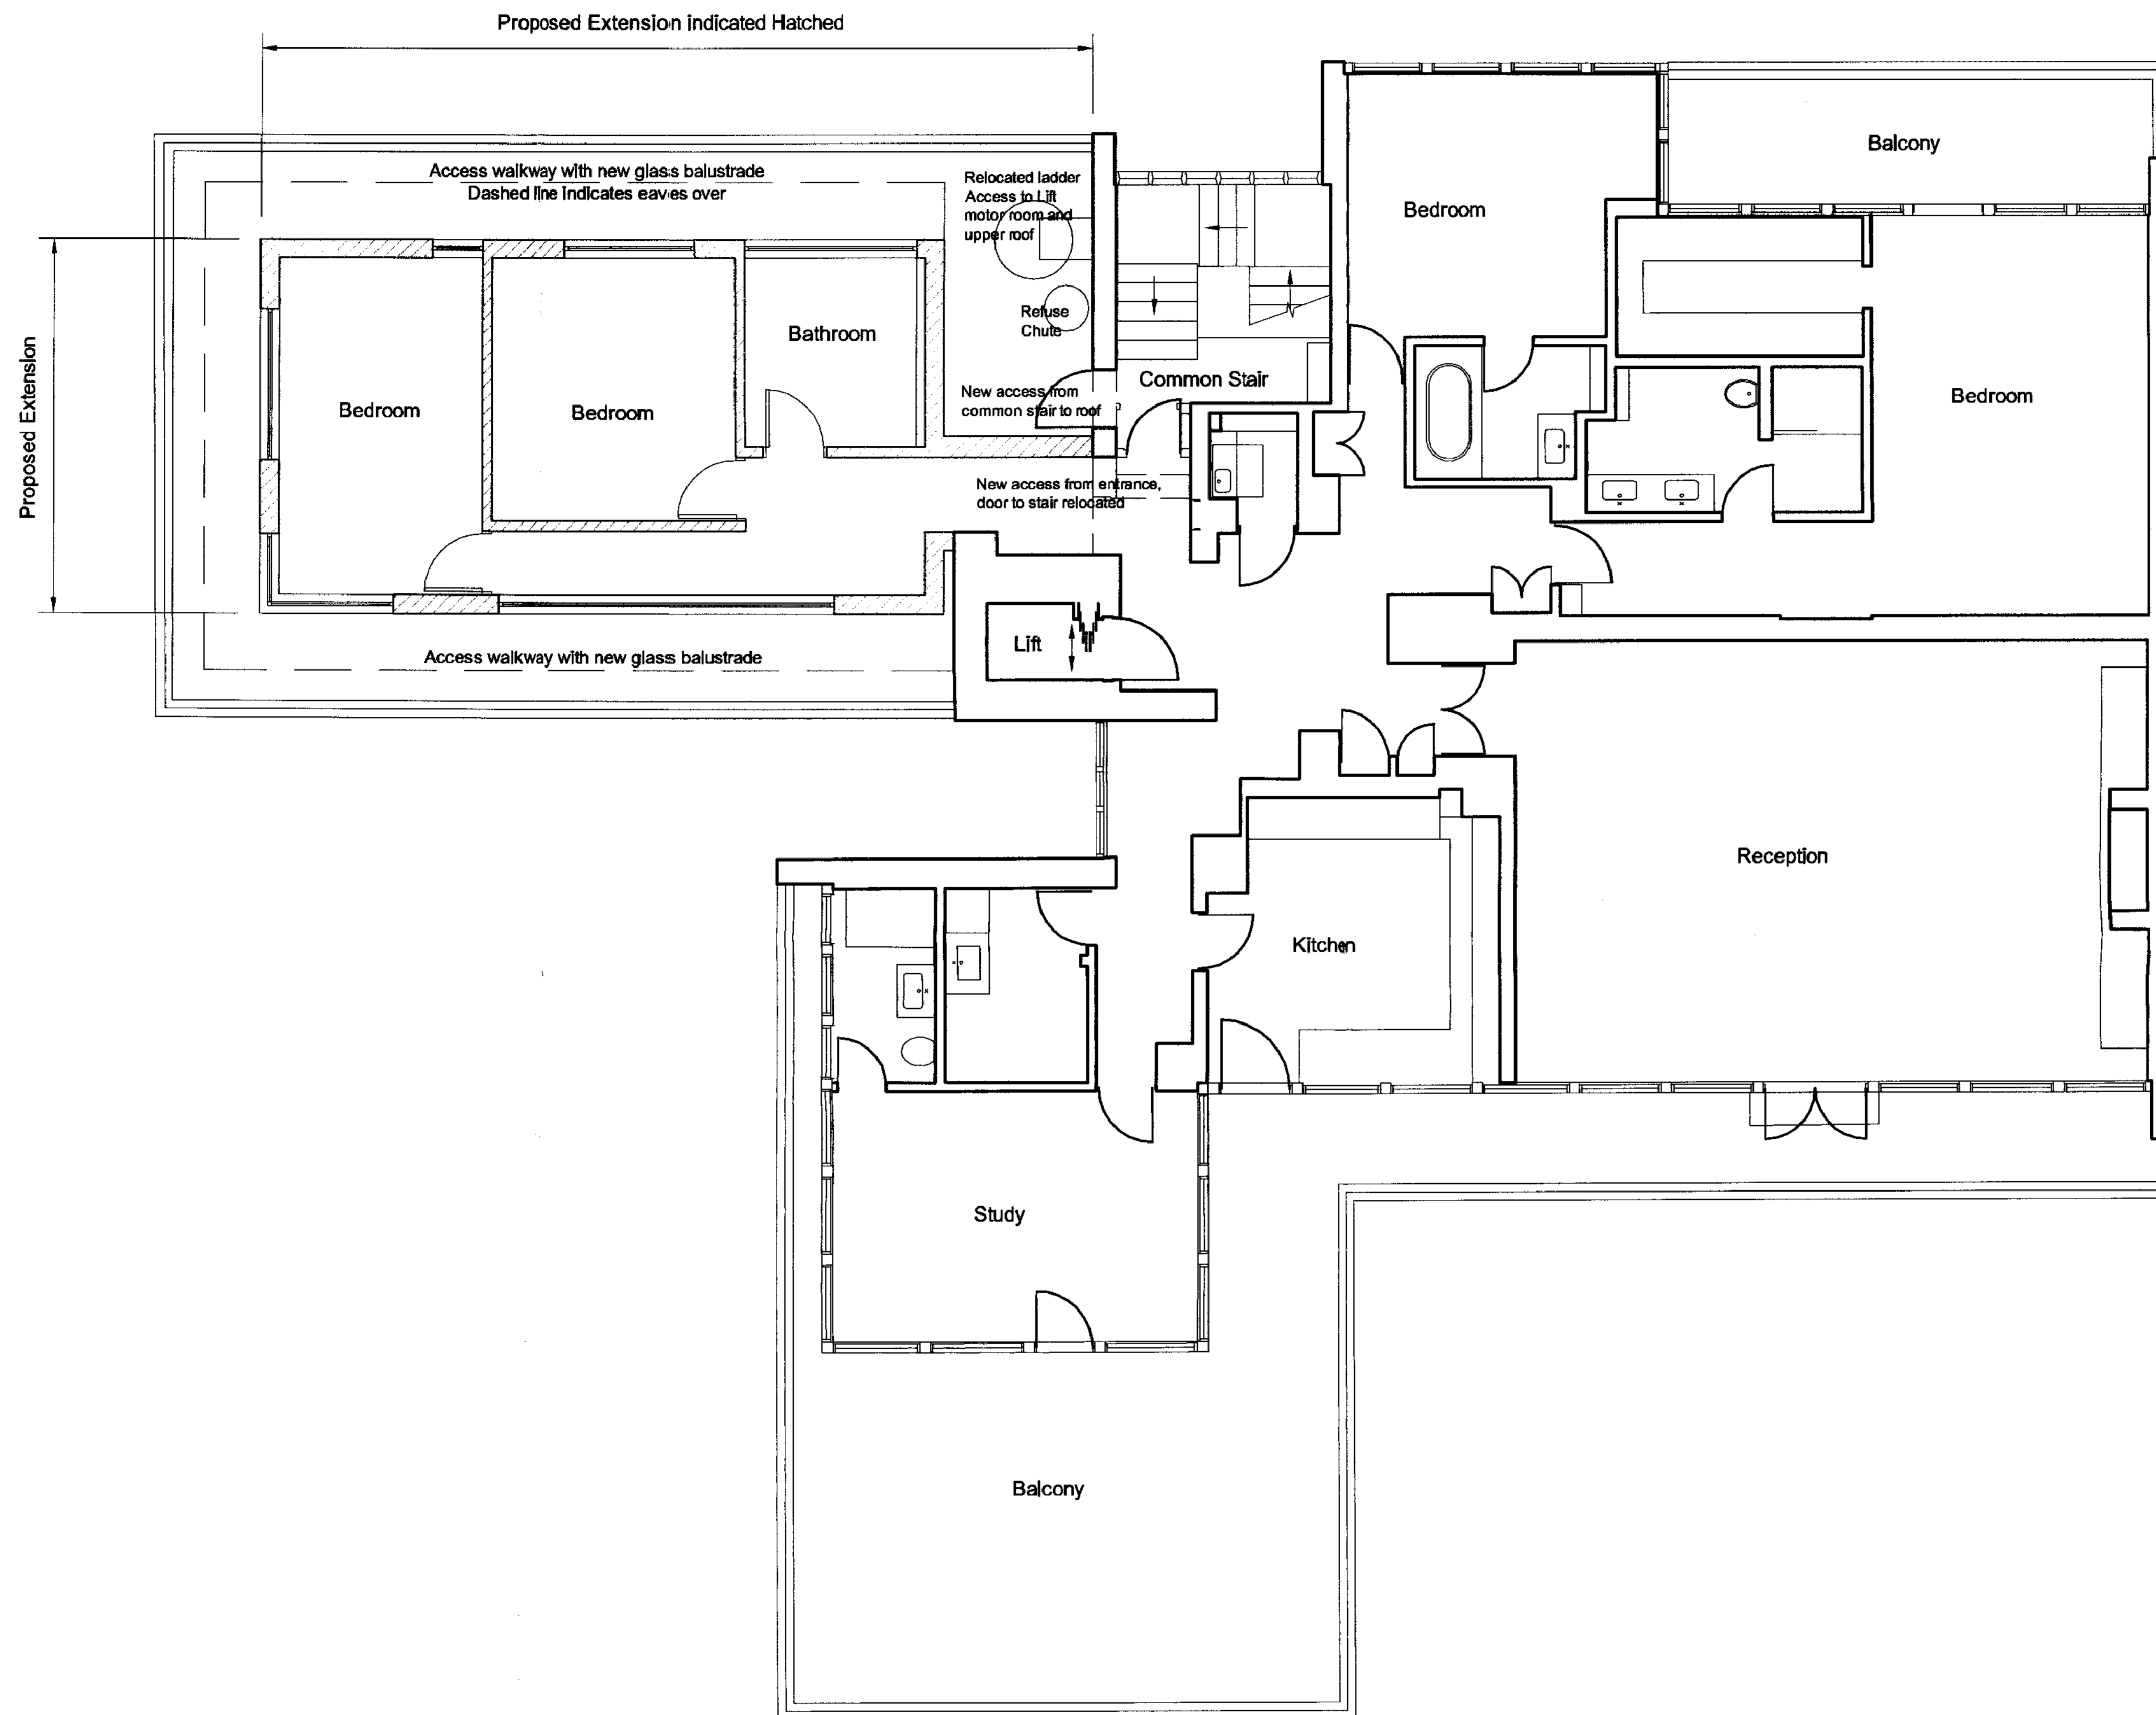

DESIGNED
21 FEB 2008

Do not scale from drawing. Work from figured dimensions only. In event of discrepancy contact architect for clarification before proceeding All dimensions in millimeters IF IN DOUBT - ASK

Drg no

Project Flat 21, Imperial Towers, Netherhall Gardens, London NW3

ALASTAIR HOWE ARCHITECTS

Title Proposed Plan

PARNDON MILL HARLOW CM20 2HP


A-05

Scale 1:100

Date December 2007

T. 01279 439640 F. 01279 439650



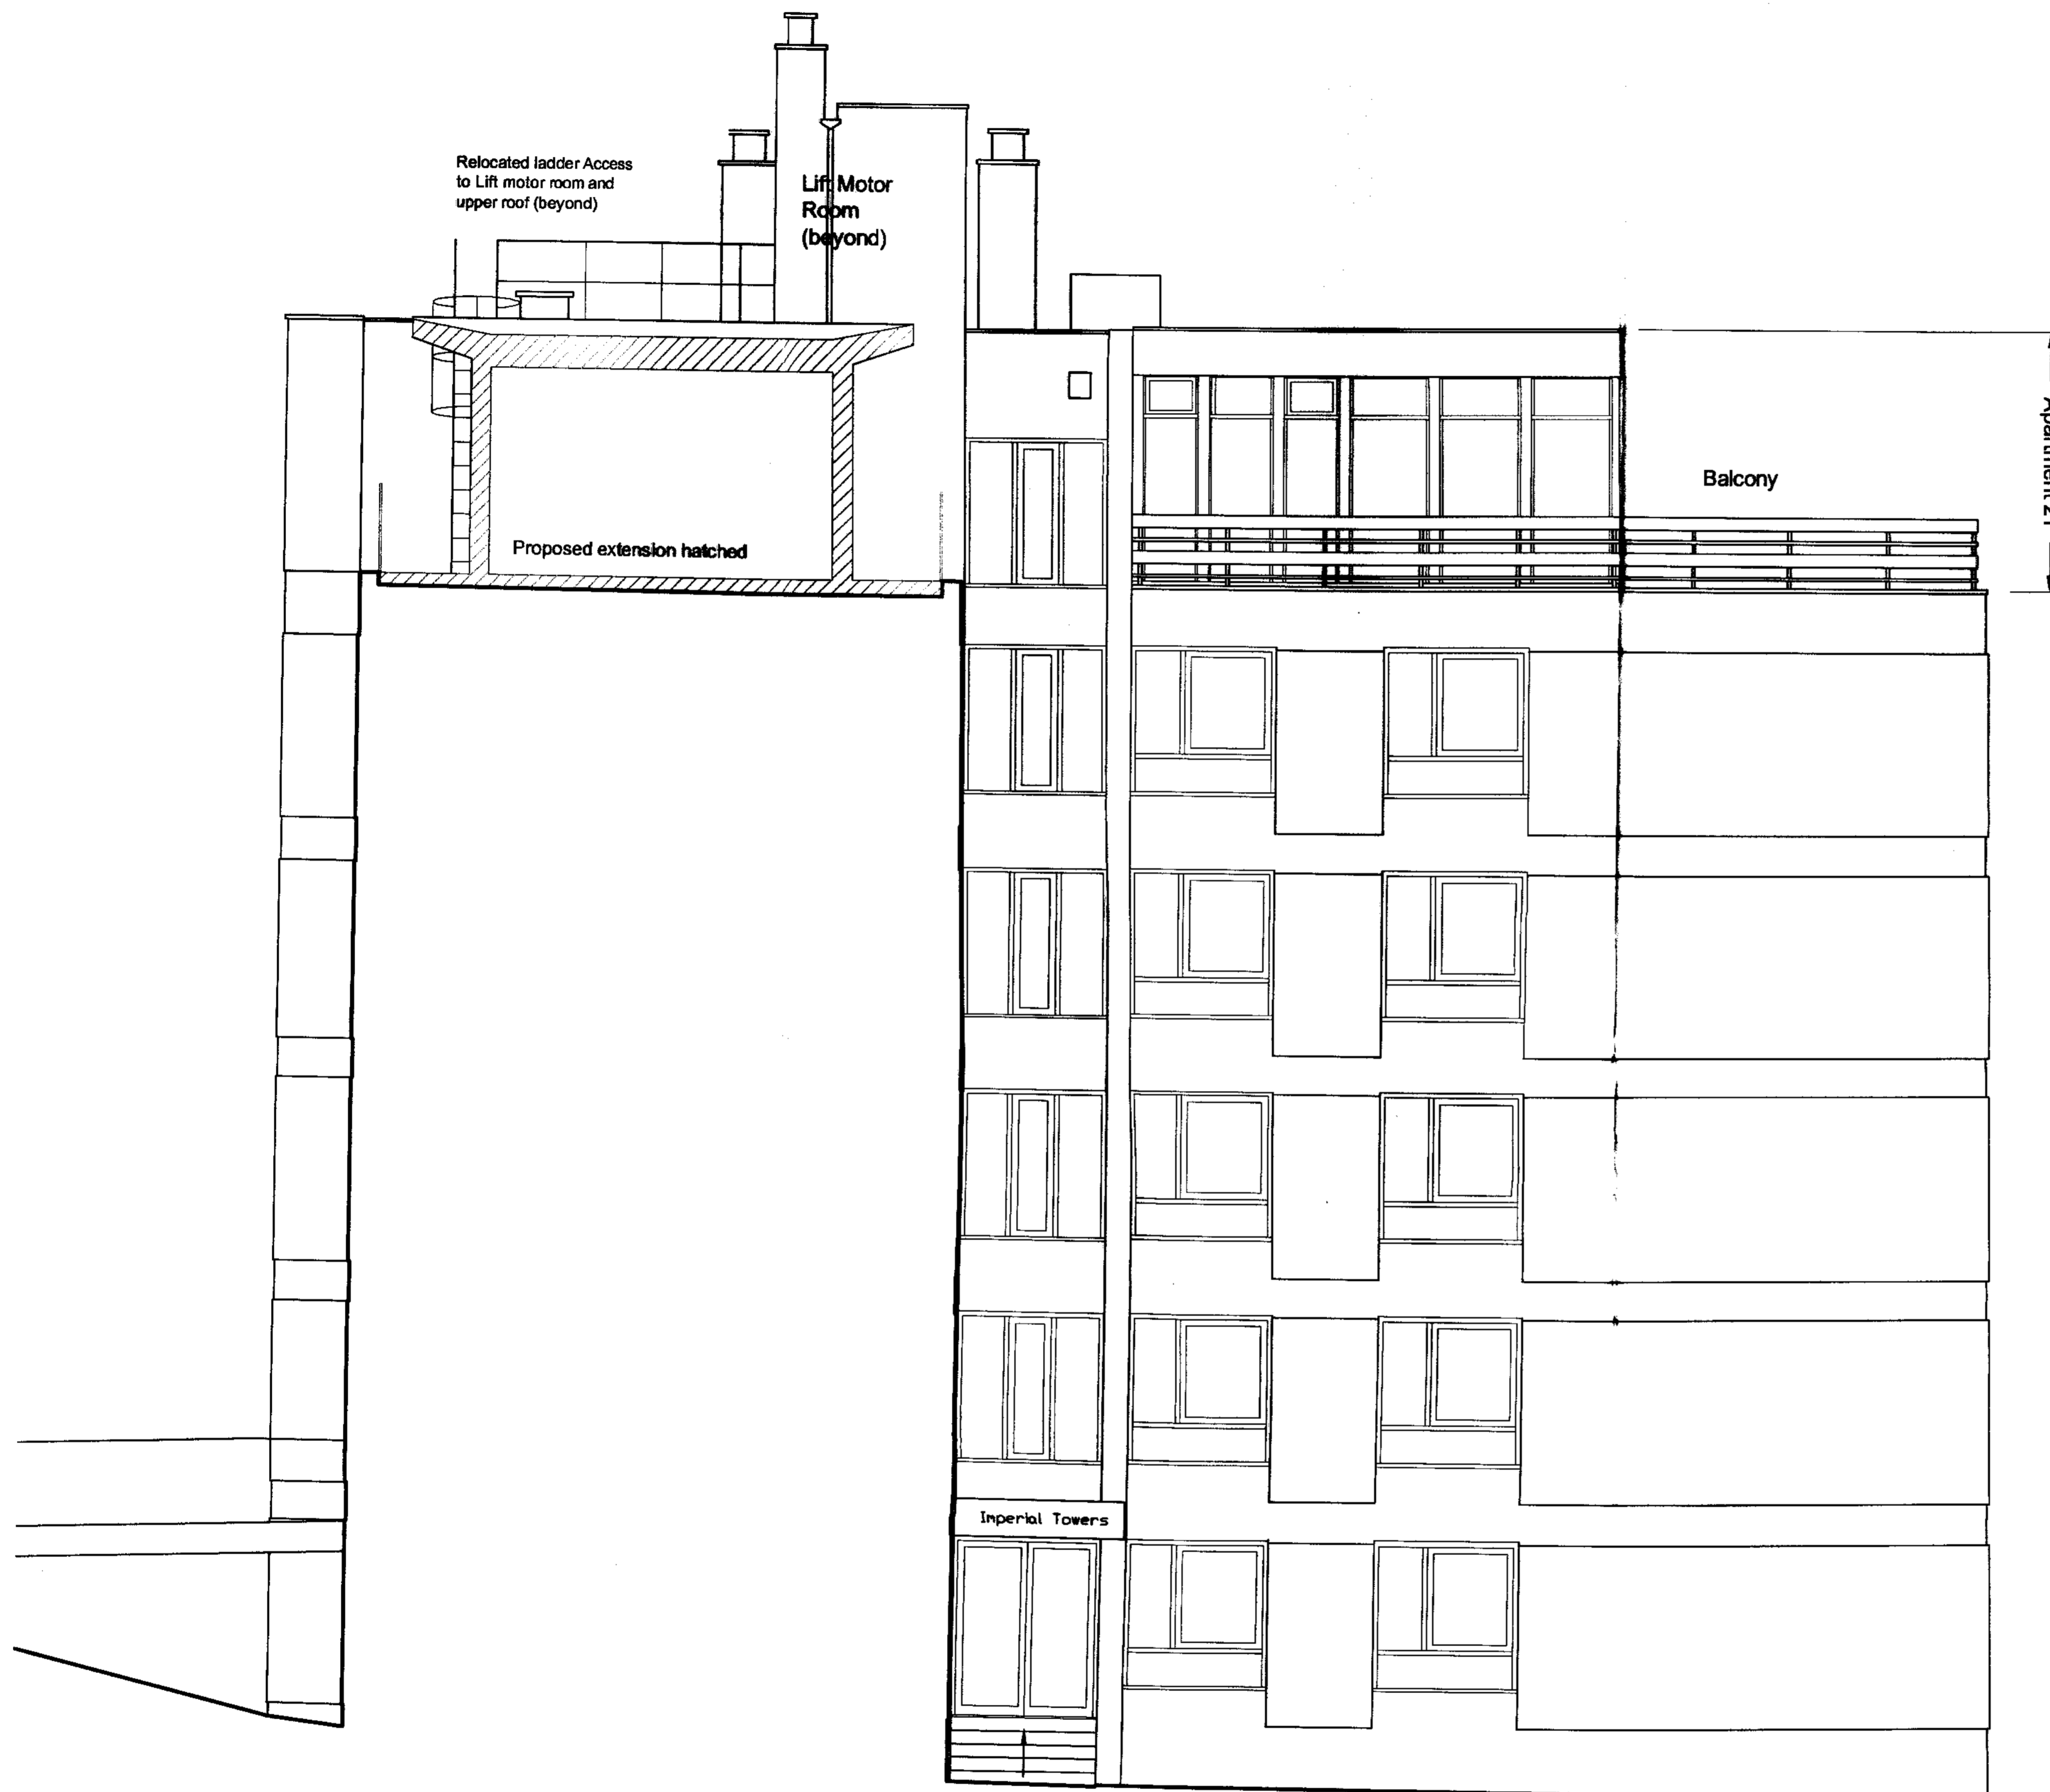

RECEIVED
04 MAR 2008

Do not scale from drawing. Work from figured dimensions only. In event of discrepancy contact architect for clarification before proceeding. All dimensions in millimeters. IF IN DOUBT - ASK

Dwg no

Project Flat 21, Imperial Towers, Netherhall Gardens, London NW3

ALASTAIR HOWE ARCHITECTS



Title Proposed Section through North Wing looking South

PARNDON MILL HARLOW CM20 2HP

A-12

Scale 1:100 @ A3 (1:50 @ A1) Date February 2008

T. 01279 439640 F. 01279 439650

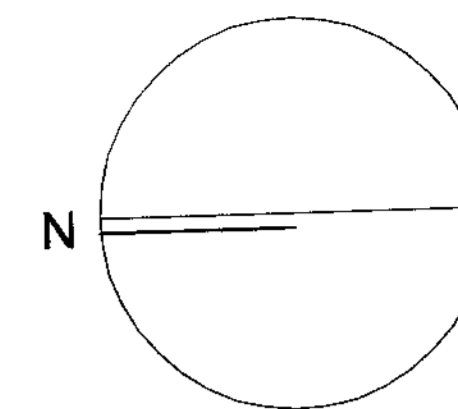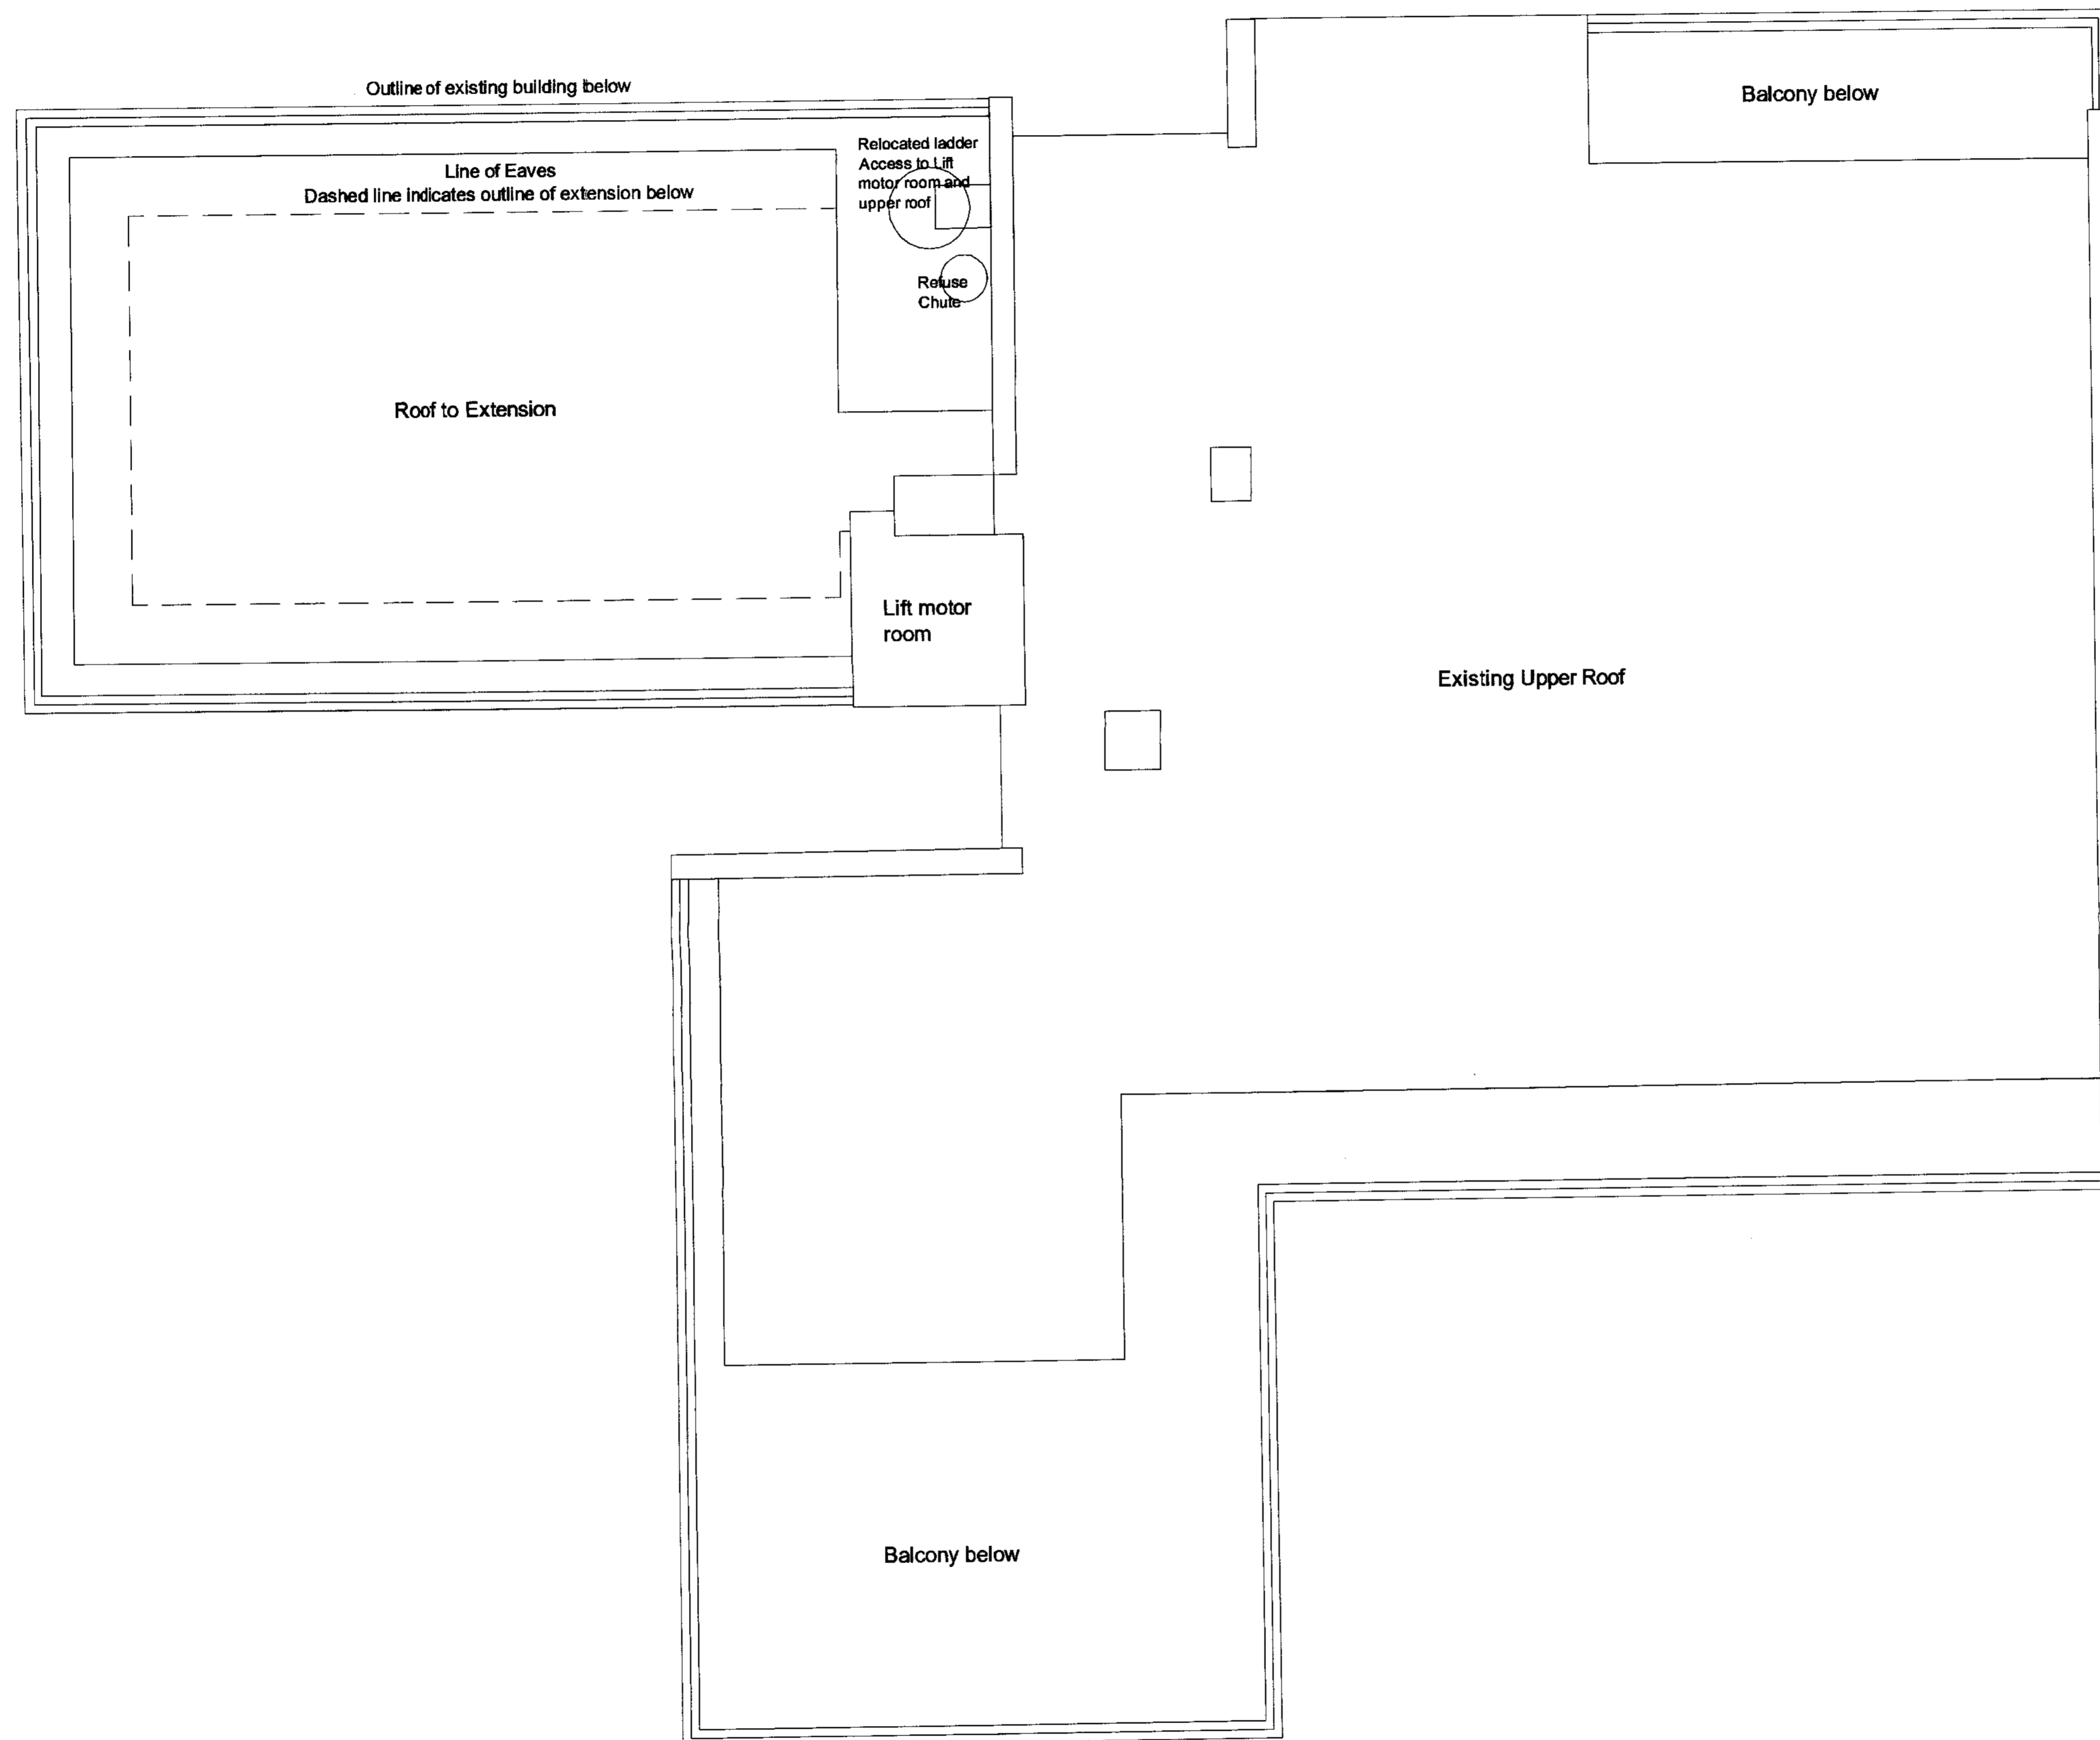

RECEIVED
02 MAR 2008