



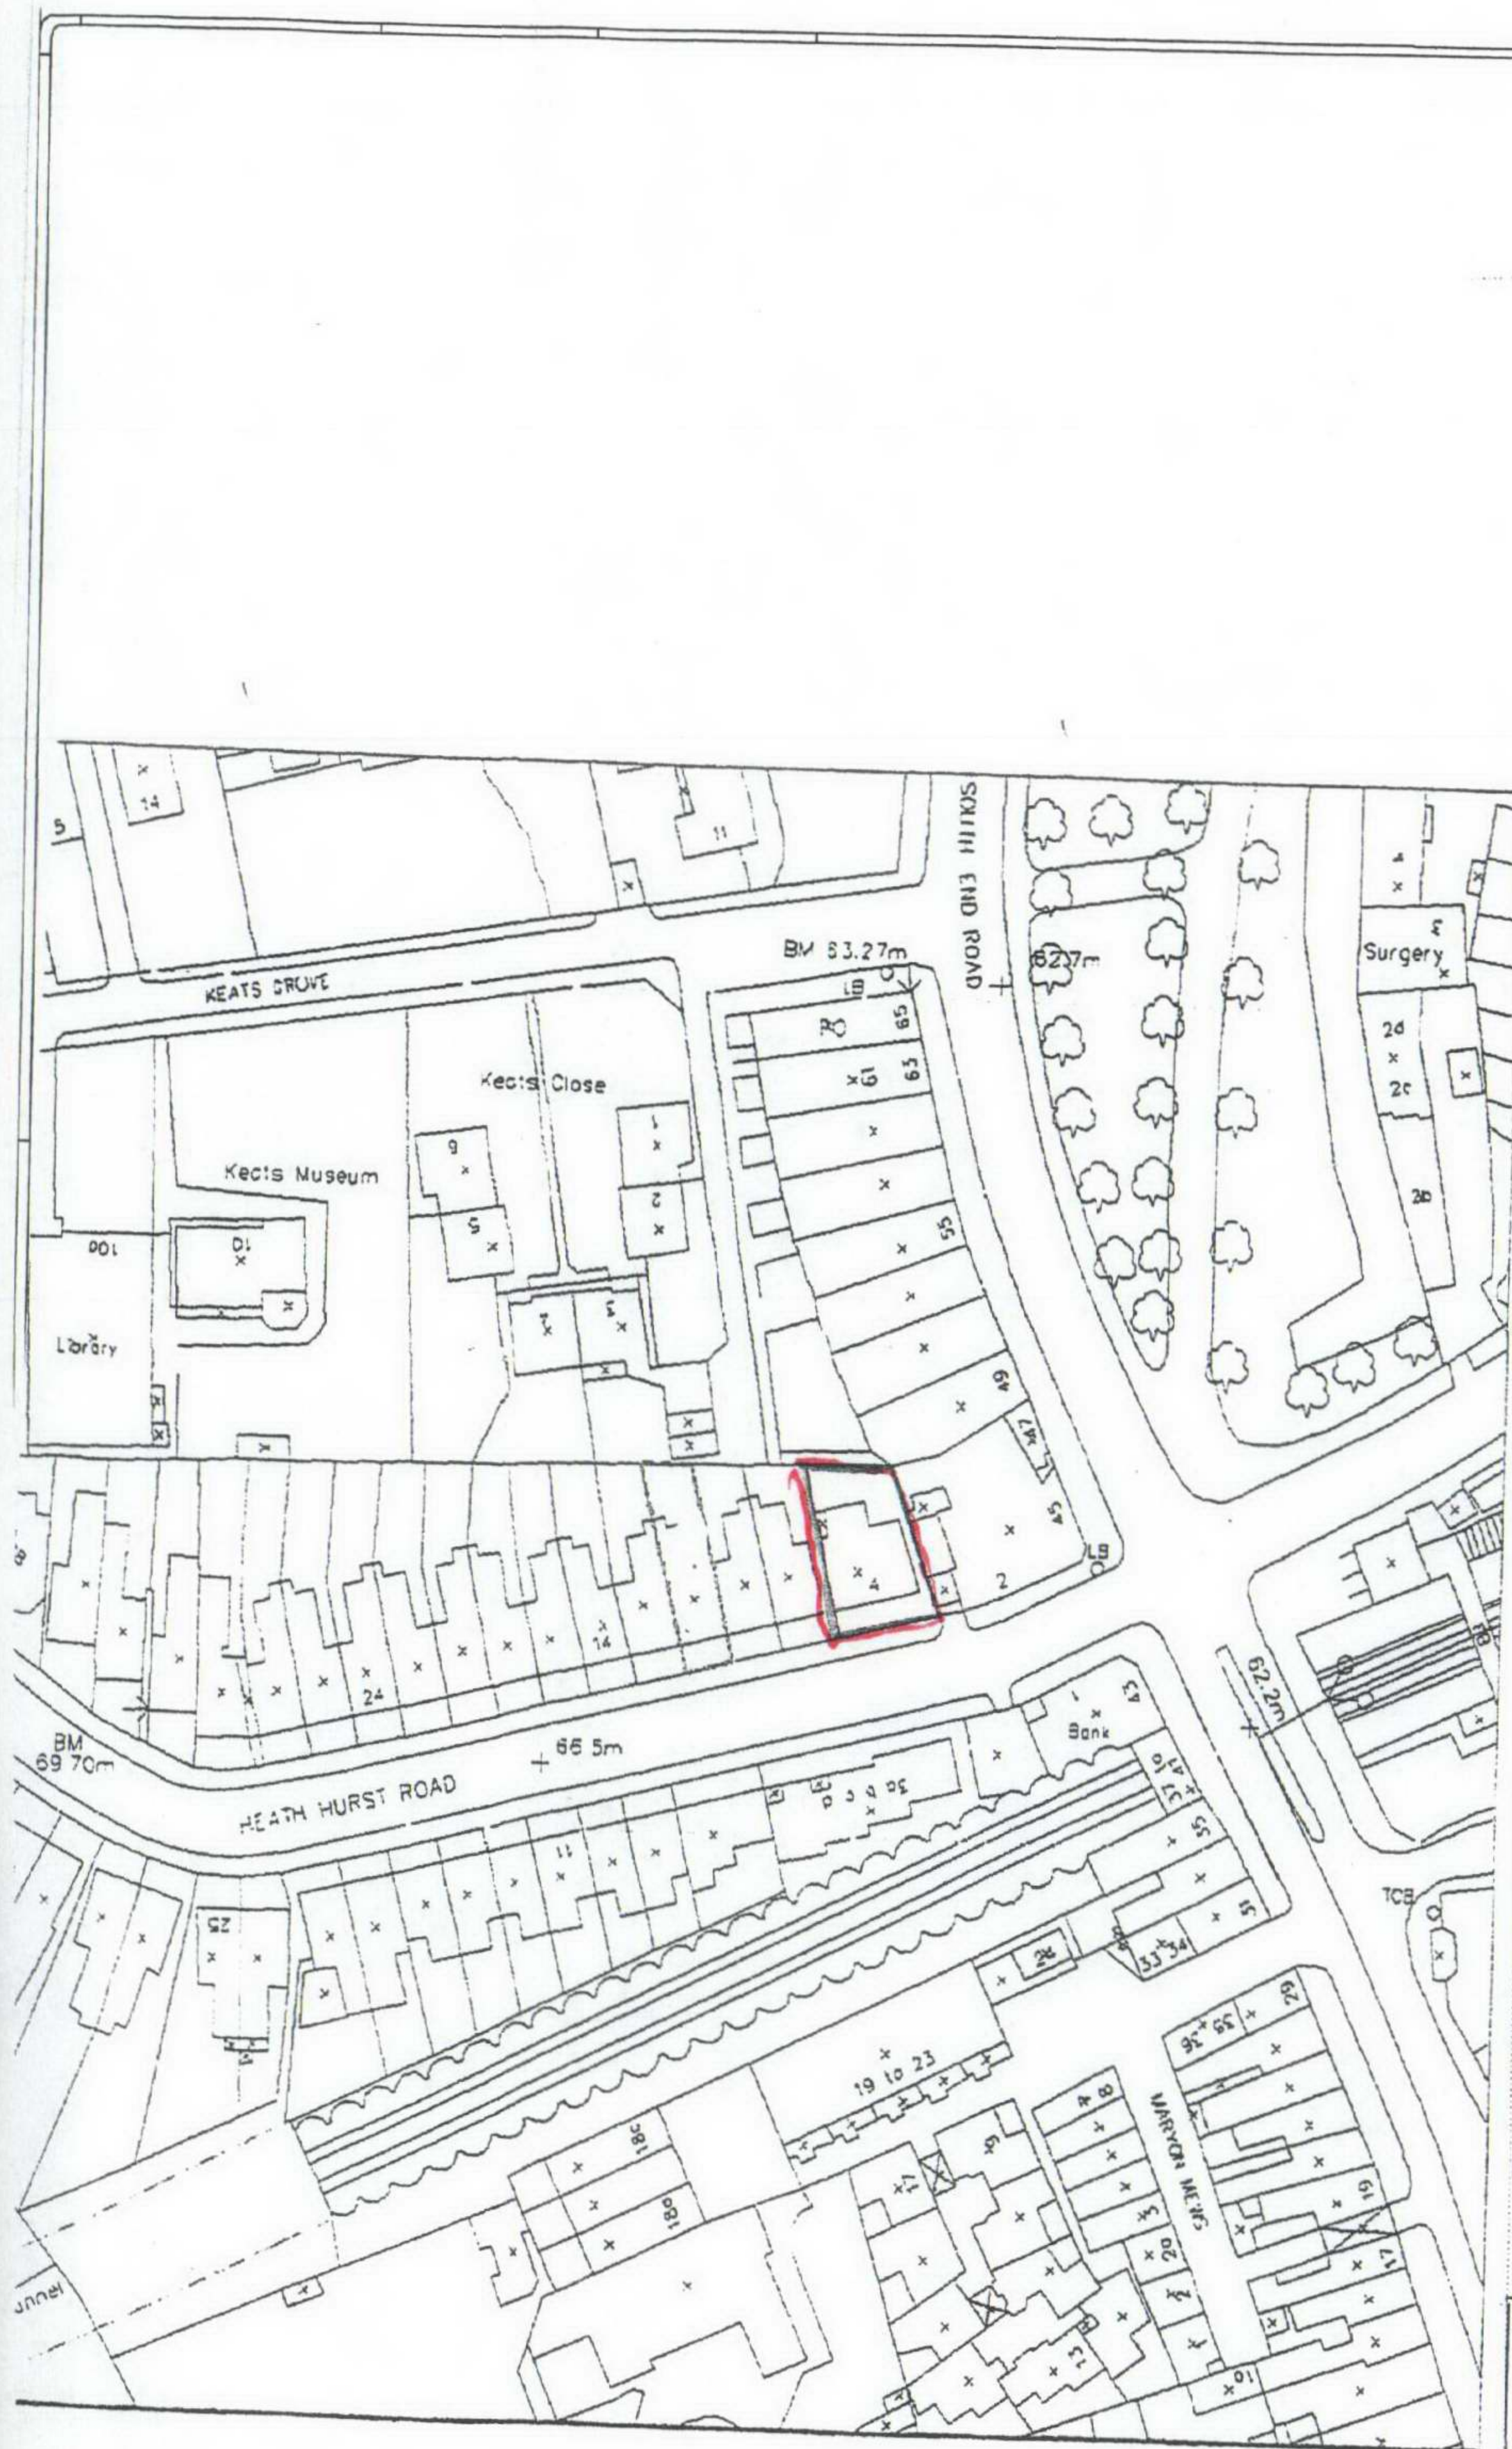

LOCATION PLAN

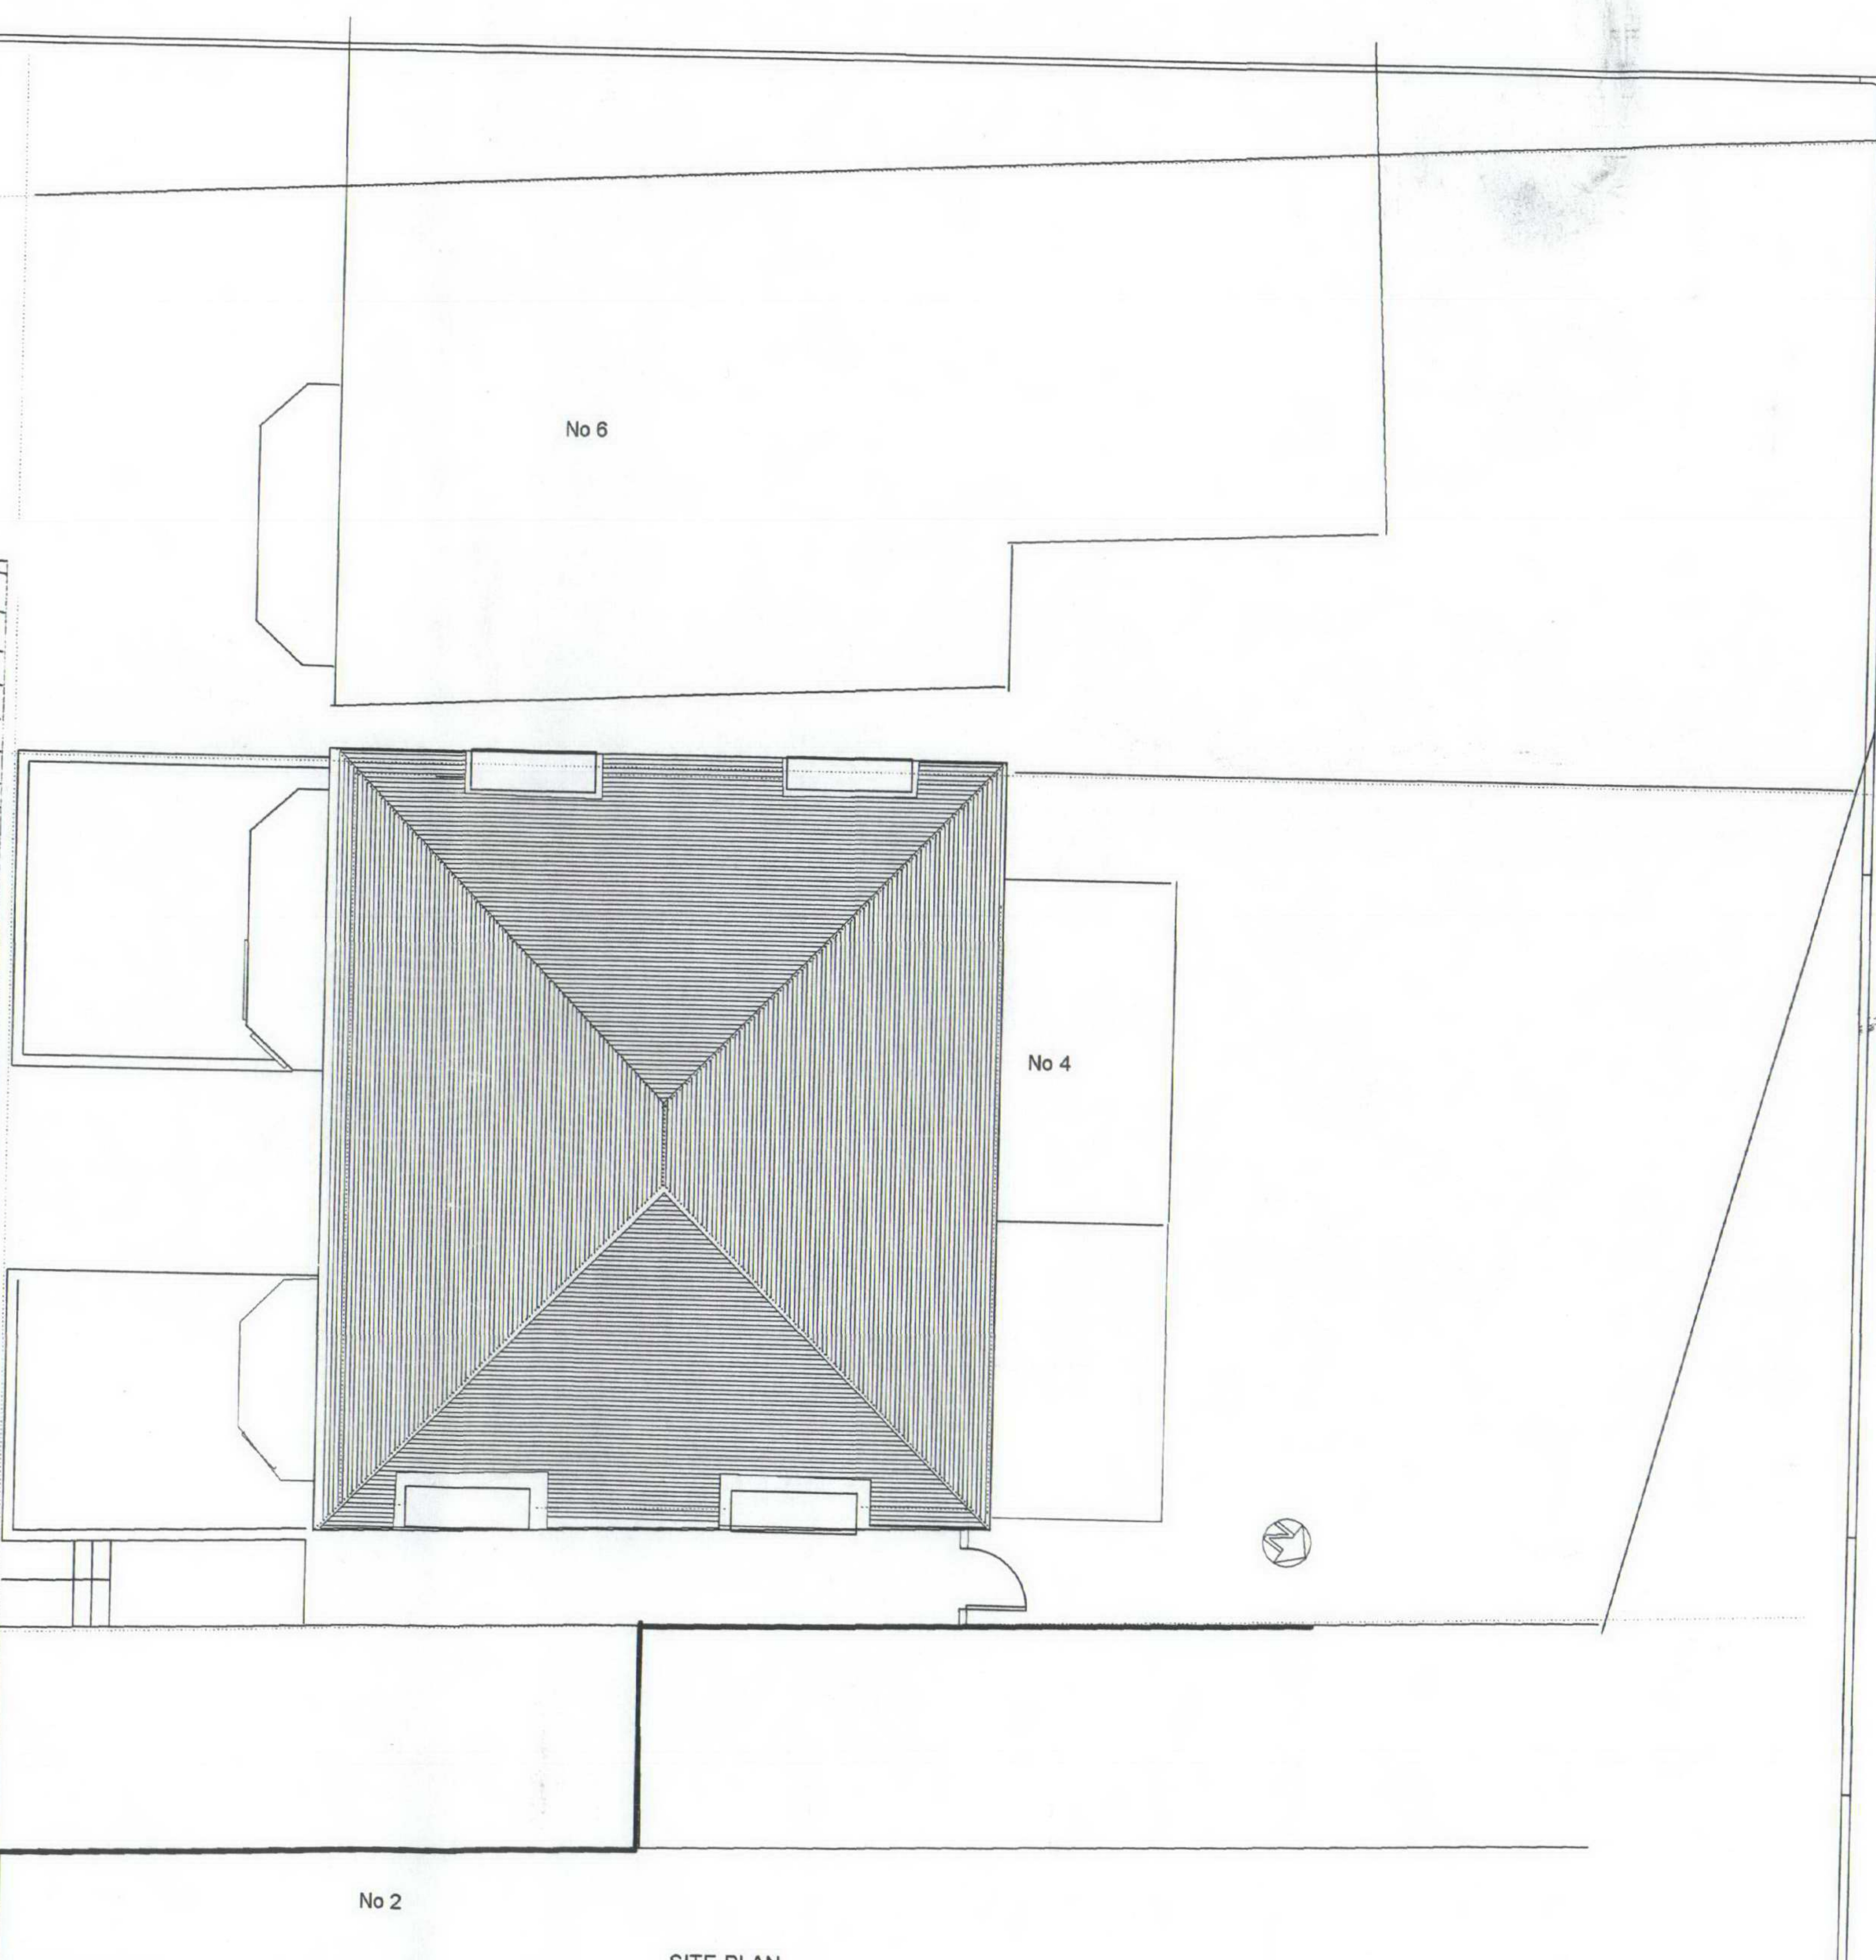

SITE PLAN

NEALE & NORDEN
ARCHITECTS

17 DARTMOUTH PARK AVENUE LONDON NW6 1JL
T 0207 813 4223 e norden717@aol.com

LOCATION PLAN
SITE PLAN

REV	NO	DATE	DESCRIPTION

project
4 HEATH HURST NW3

drawing
D01
all dimensions to be verified on site
job no. 343A/D01
scale 1:1250 + 1:100
date 02/01/2008

DRN: CHK: