


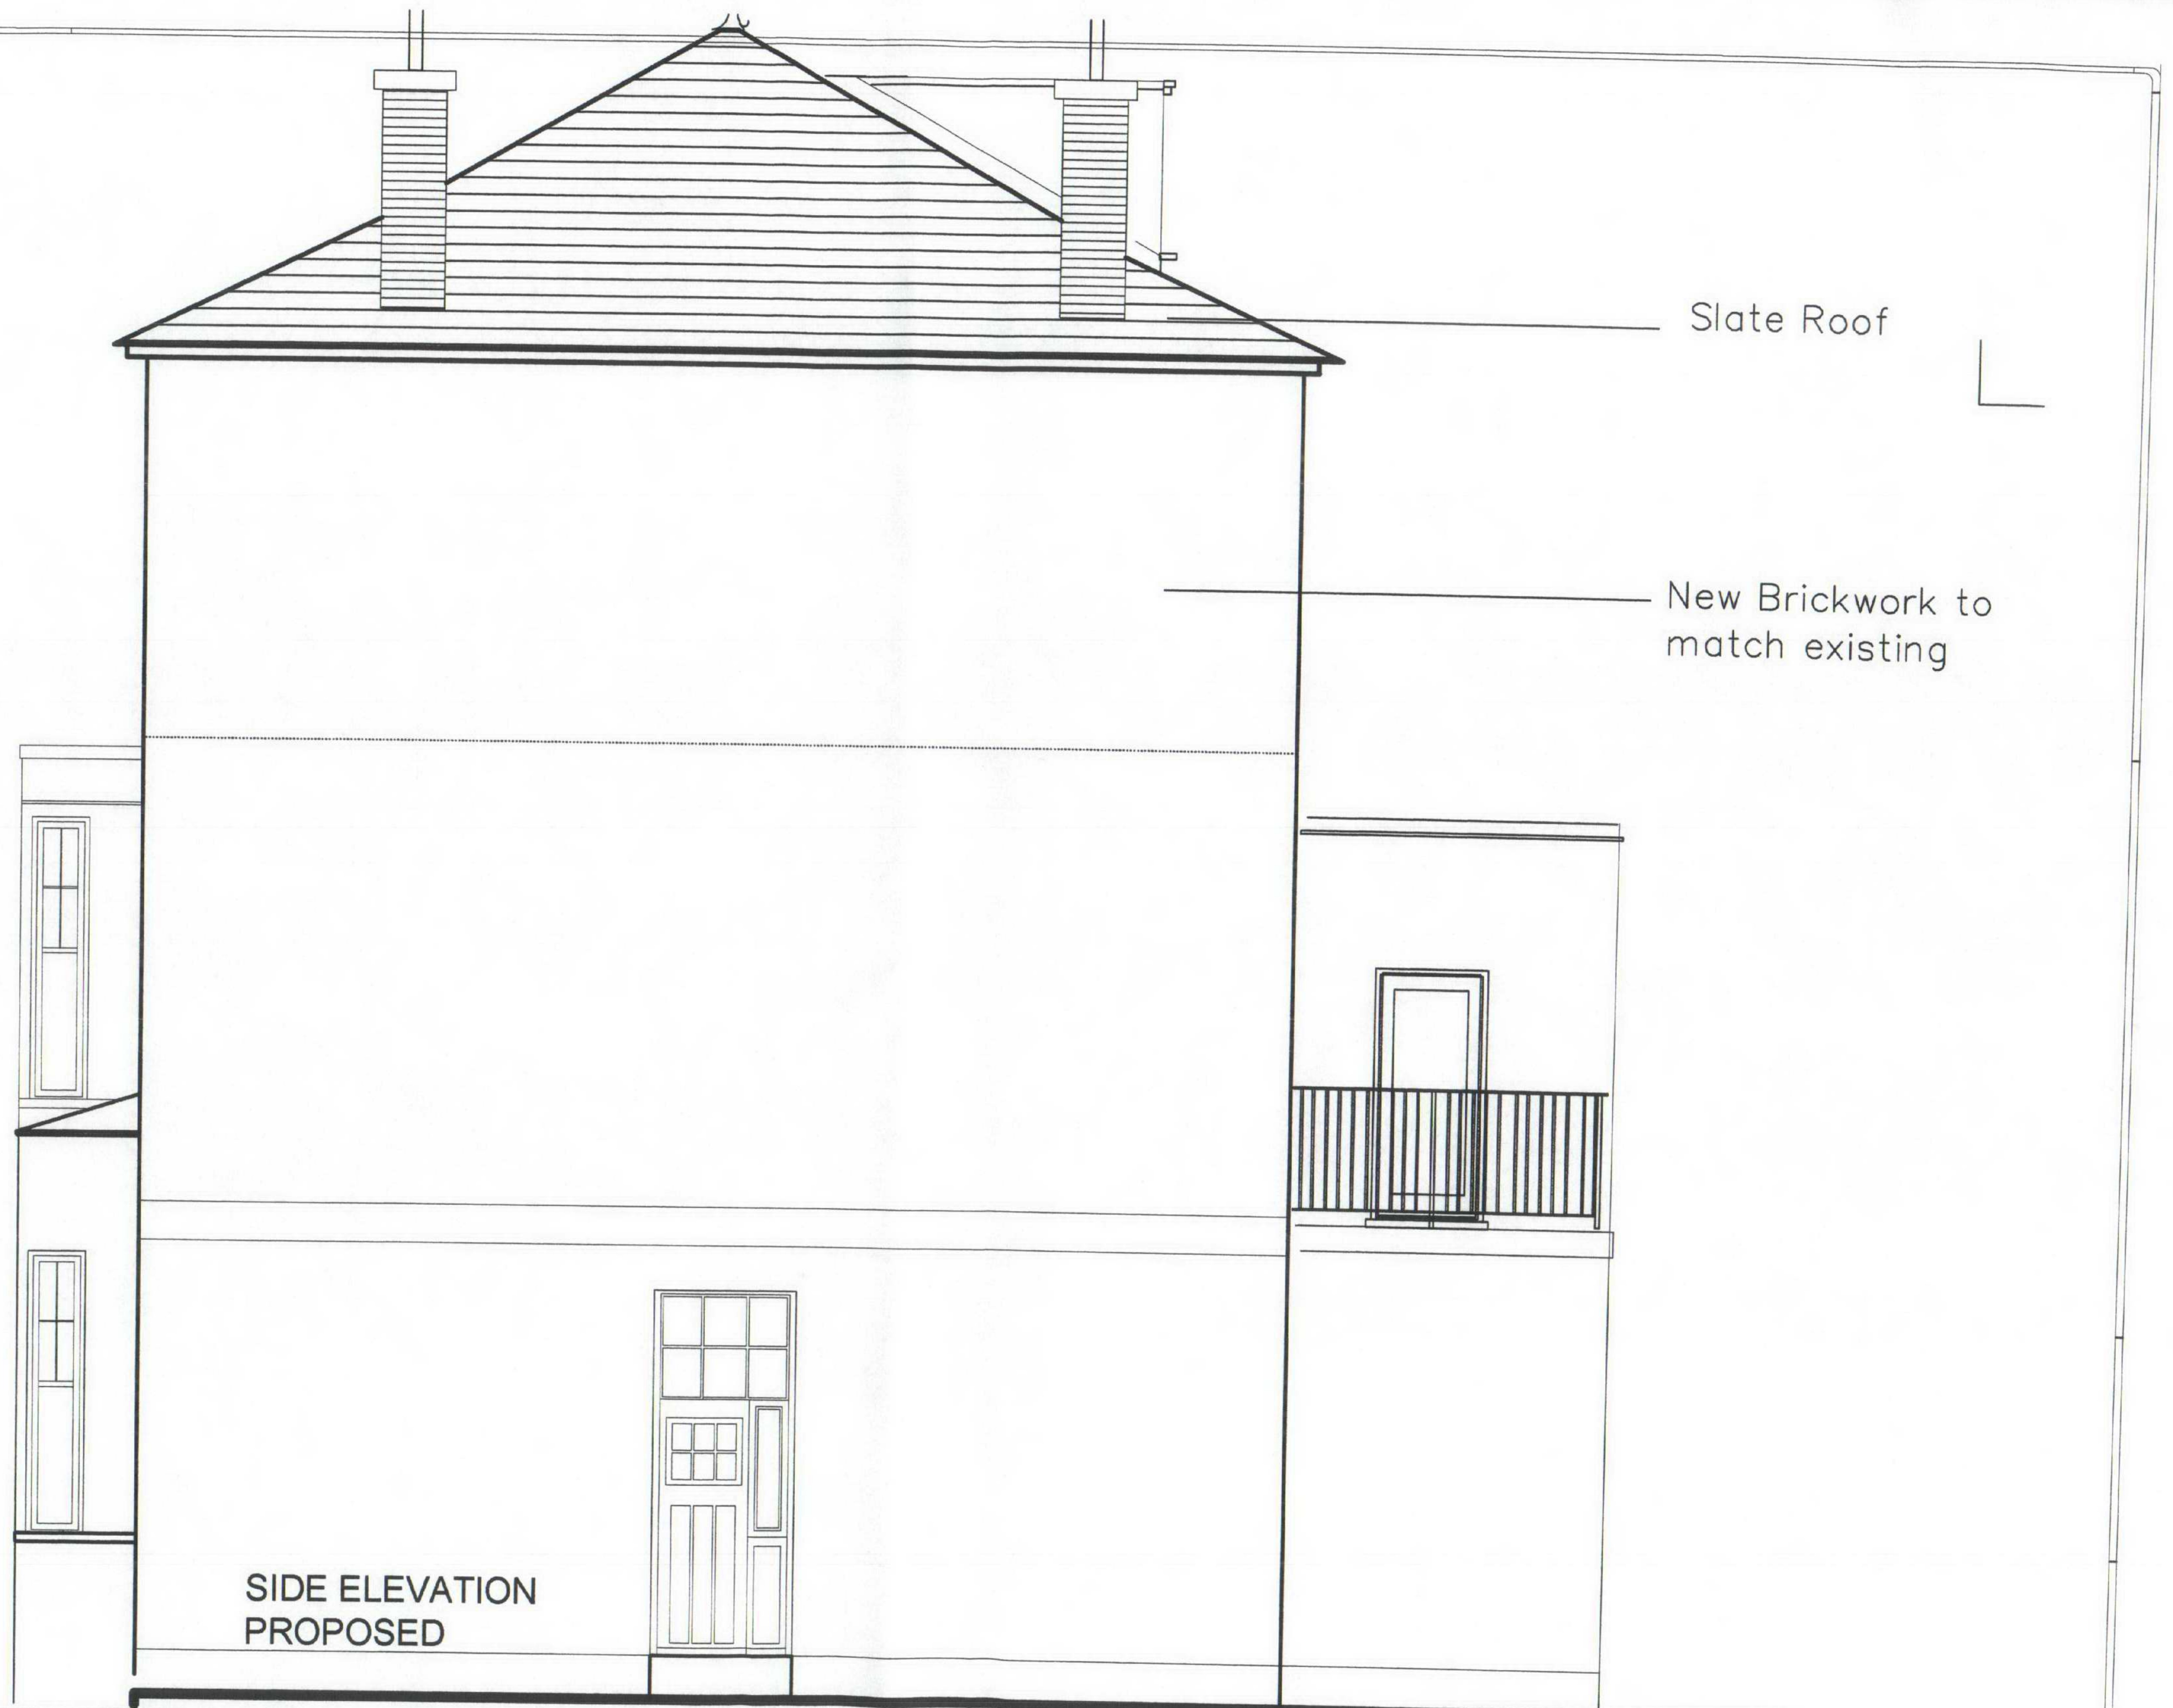

SIDE ELEVATION
PROPOSED

NEALE & NORDEN
ARCHITECTS

17 DARTMOUTH PARK AVENUE LONDON NW5 1JL
t 0207 813 4223 e norden717@aol.com



SIDE ELEVATION
AS PROPOSED

REVISIONS		
NO.	DATE	DESCRIPTION

proj
4 HEATH HURST NW3

sheet no.
D09
all dimensions to be verified on site
job no. 343A/D09
scale 1:50
date 02/02/2008

DRN: CHK:

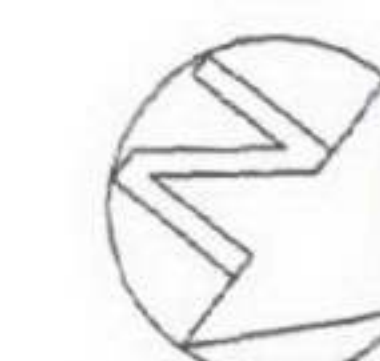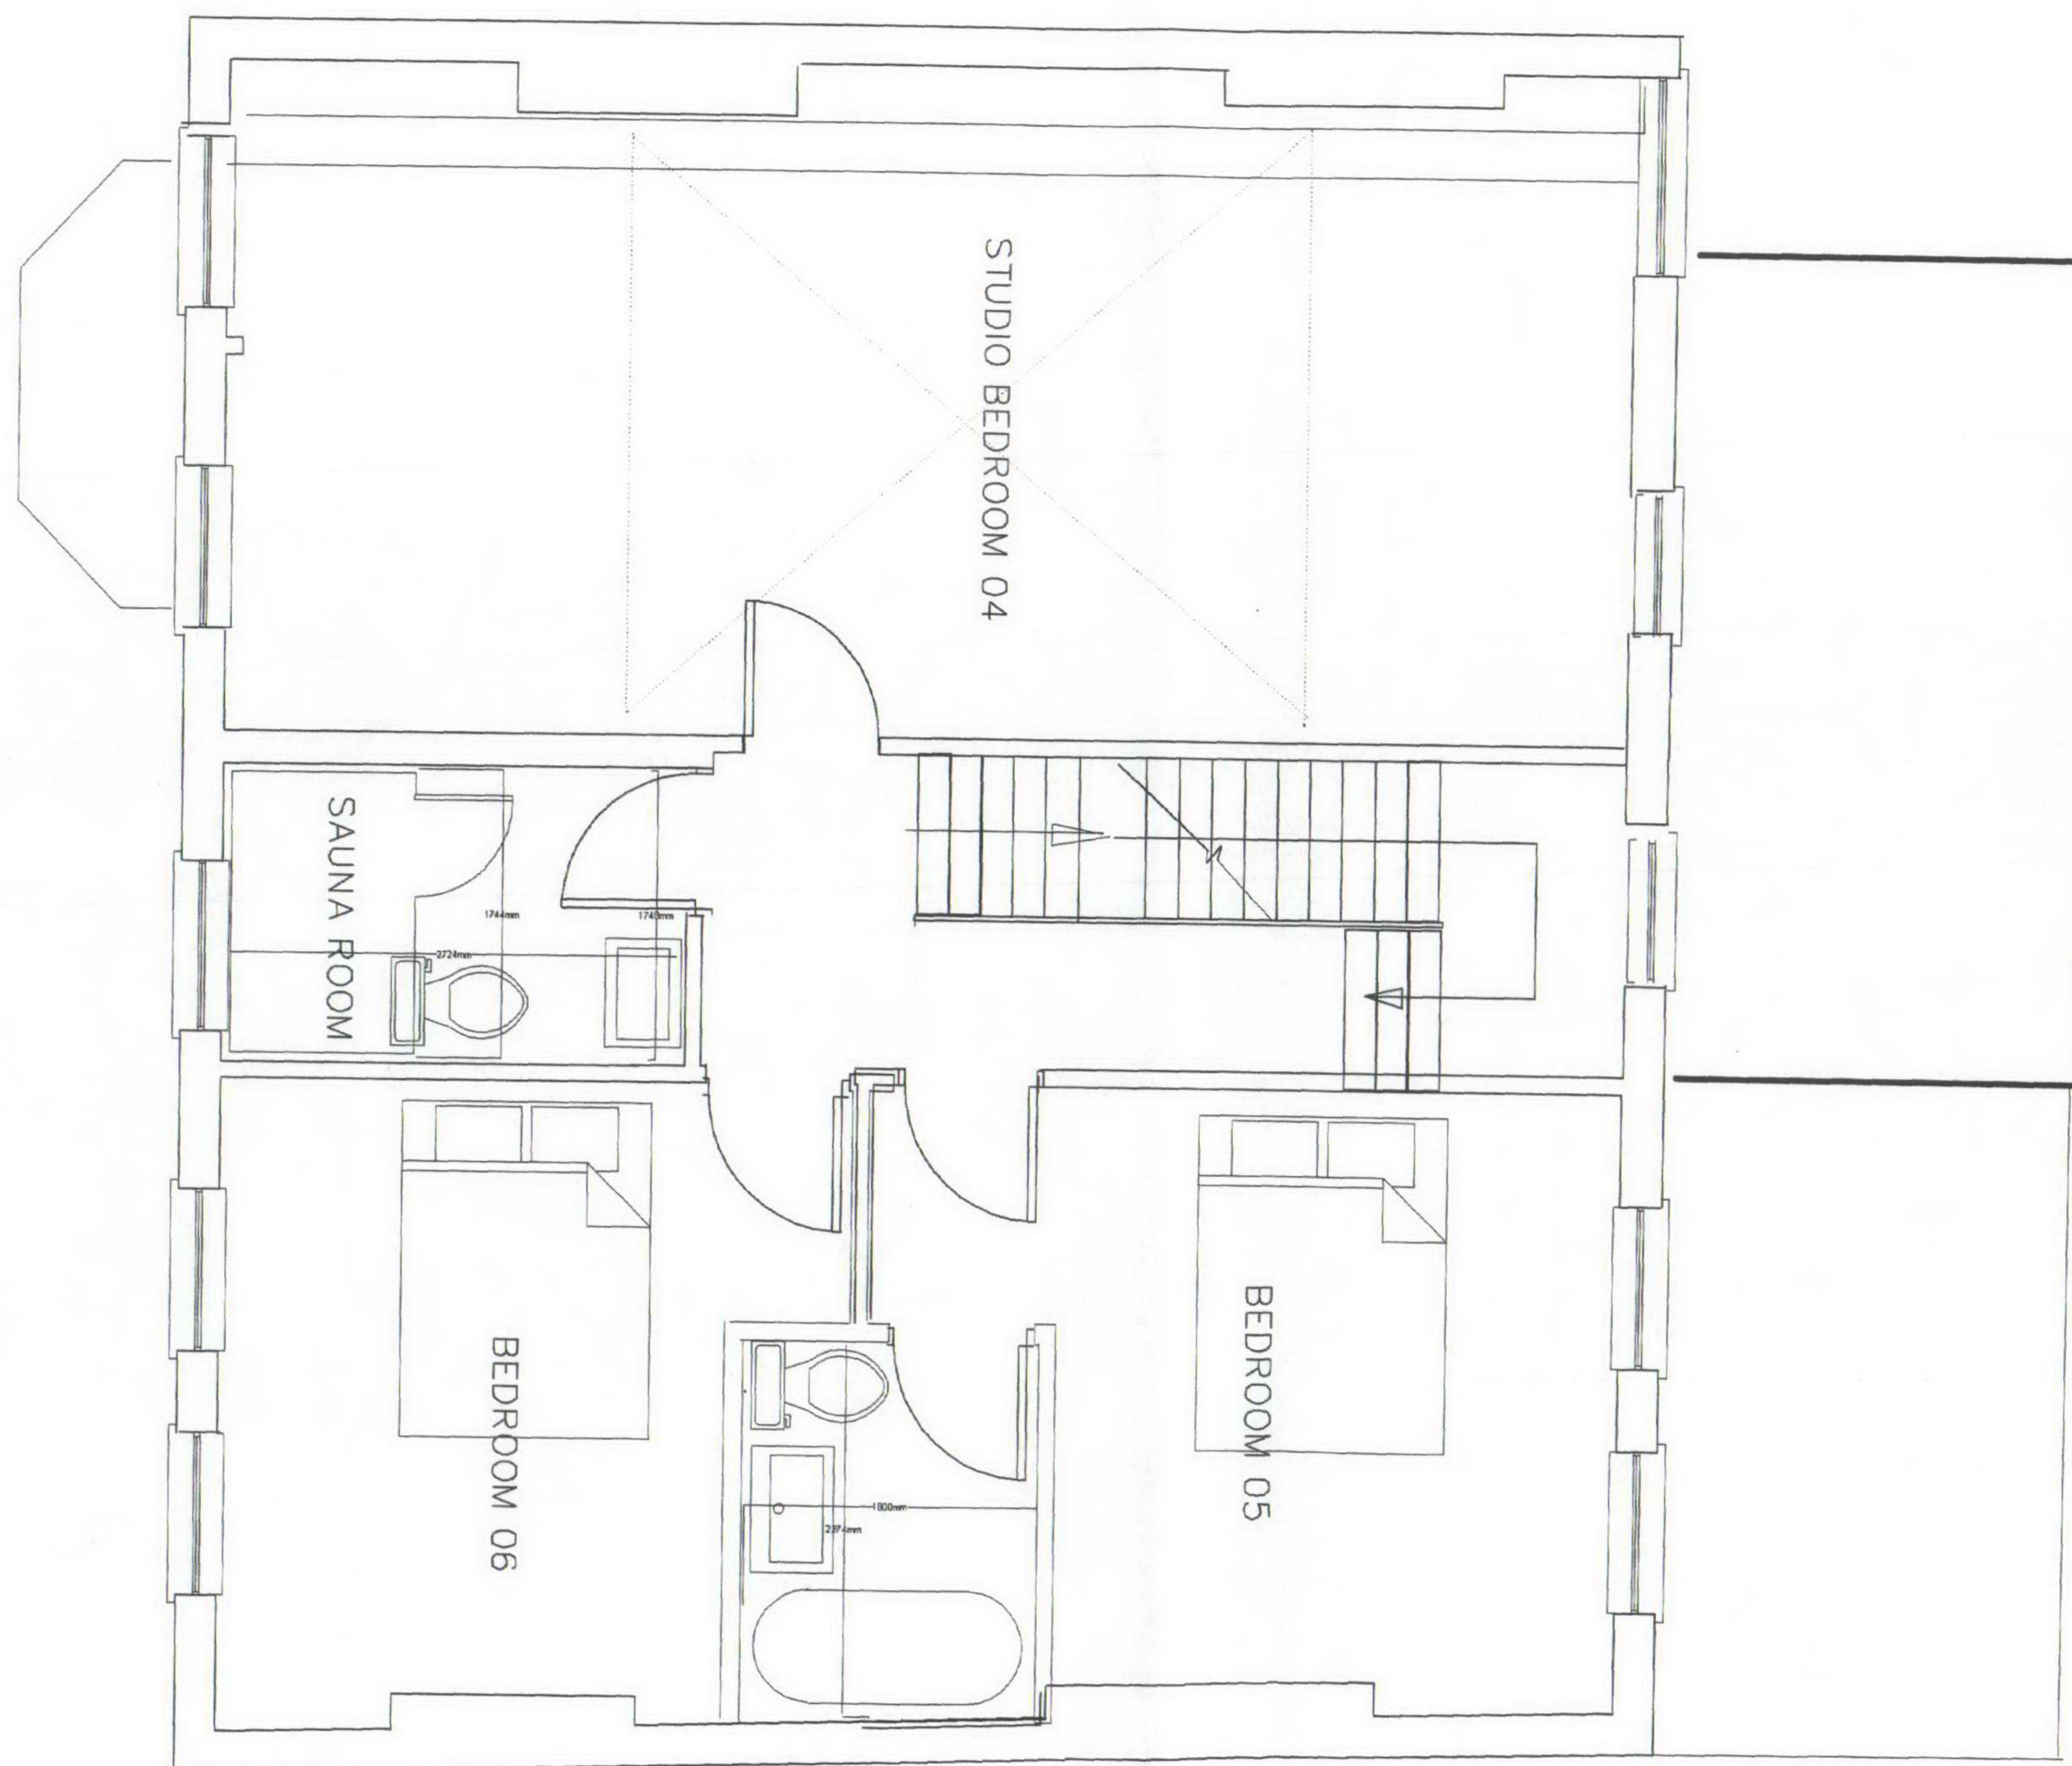

NEW SECOND FLOOR AS PROPOSED

NEALE & NORDEN
ARCHITECTS

17 DARTMOUTH PARK AVENUE LONDON NW5 1JL
T 0207 813 4223 e- norden17@aol.com

SECOND FLOOR
PLAN AS PROPOSED

REV	NO.	DATE	DESCRIPTION

project
4 HEATH HURST NW3

sheet
D10
all dimensions to be verified on site
job no. **343A/D10**
scale **1:50**
date **02/02/2008**

DRN CHK



FRONT ELEVATION AS PROPOSED

NEALE & NORDEN
ARCHITECTS

17 DARTMOUTH PARK AVENUE LONDON NW5 1JL
T 0207 813 4223 E norden717@aol.com

FRONT ELEVATION
AS PROPOSED

NO.	DATE	DESCRIPTION

4 HEATH HURST NW3

D11
all dimensions to be verified on site
job no. 343A/D11
scale 1:100
date 02/02/2009

DRN: CRK:



NEALE & NORDEN
ARCHITECTS

17 DARTMOUTH PARK AVENUE LONDON NW5 1JL
T 0207 813 4223 e norden717@aol.com

REAR ELEVATION
AS PROPOSED

NO.	DATE	DESCRIPTION
A		Main Rear Elevation Alteration

4 HEATH HURST NW3

D12
at dimensions to be verified on site
job no. 343A/D12
scale 1:100
date 02/02/2008

DRN CHG



LONG SECTION AA AS EXISTING

NEALE & NORDEN
ARCHITECTS

17 DARTMOUTH PARK AVENUE LONDON NW5 1AL
T 0207 813 4223 e- norden77@gmail.com


LONG SECTION AA
AS EXISTING

REVISIONS	NO.	DATE	DESCRIPTION

4 HEATH HURST NW3

D14	ad dimensions to be verified on site
job no.	343A/D14
scale	1:50
date	02/02/2009

DRN CHK

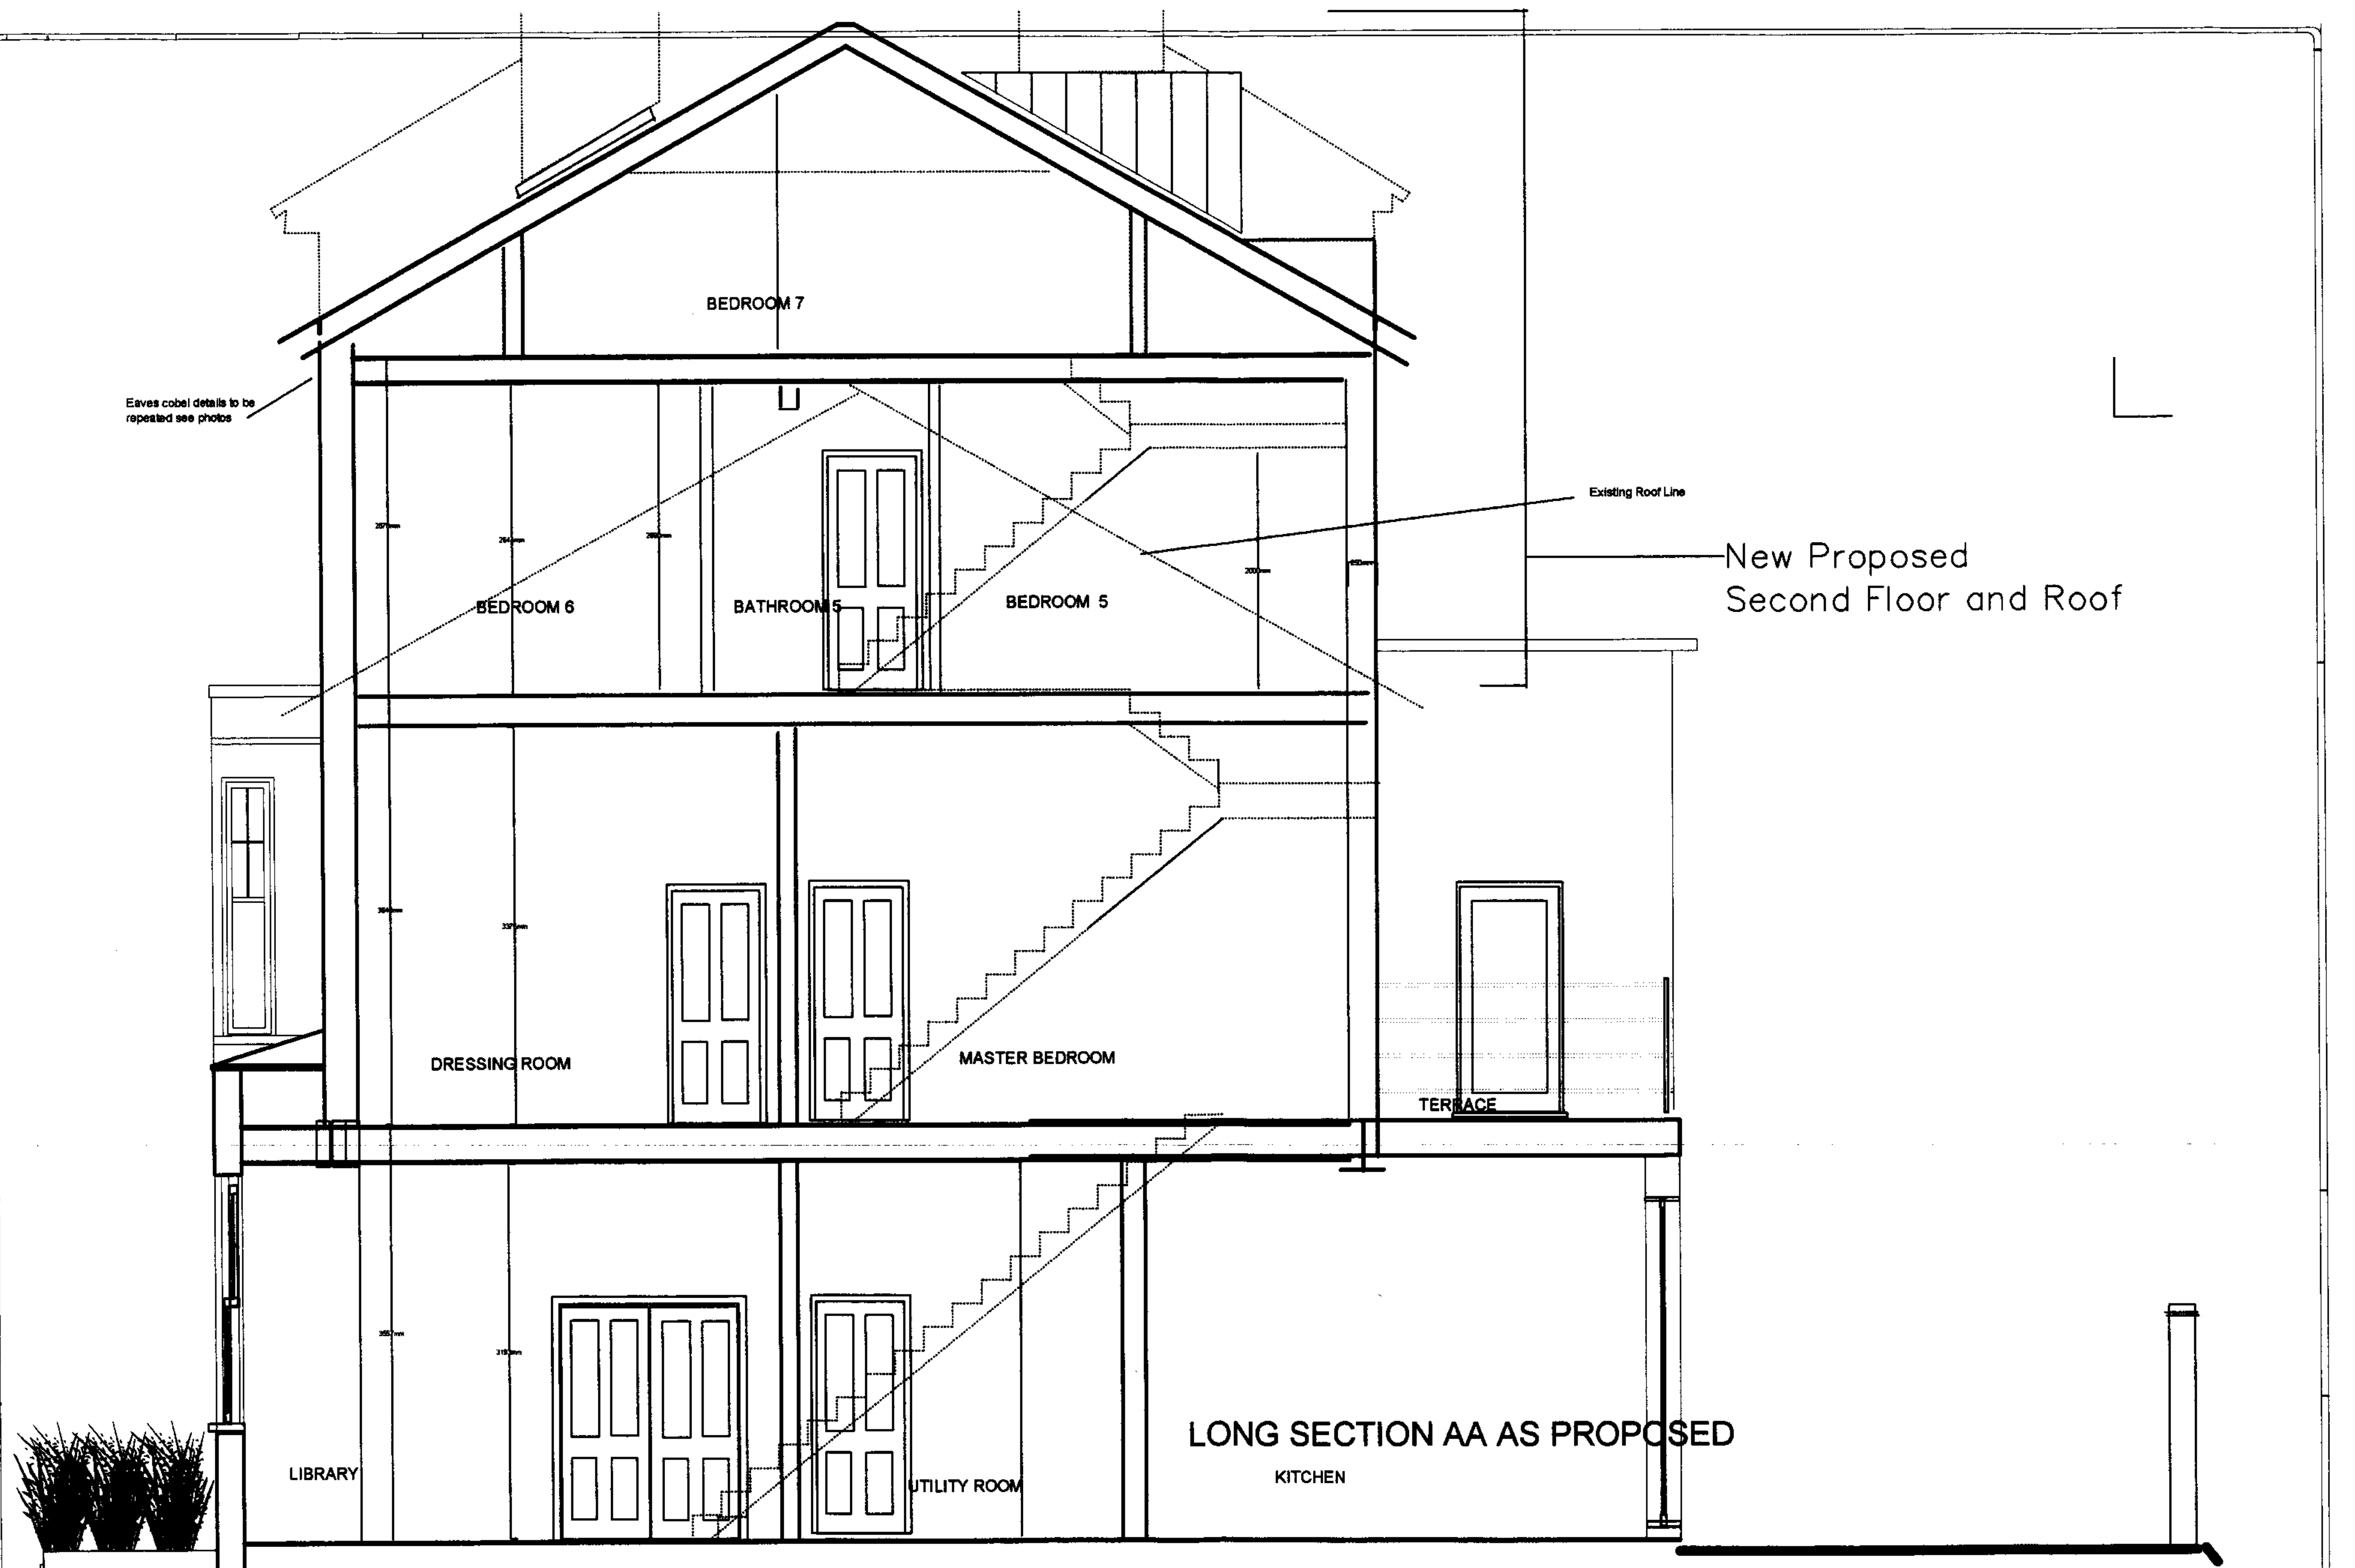

NEALE & NORDEN
ARCHITECTS

17 DARTMOUTH PARK AVENUE LONDON NW8 1JL
T 0207 618 4223 e norden1717@gmail.com


LONG SECTION AA
AS PROPOSED

REVISIONS		
NO.	DATE	DESCRIPTION


4 HEATH HURST NW3

D15
All dimensions to be verified on site
job no. 343A/D15
scale 1:50
date 02/02/2008

DRN: CHK:

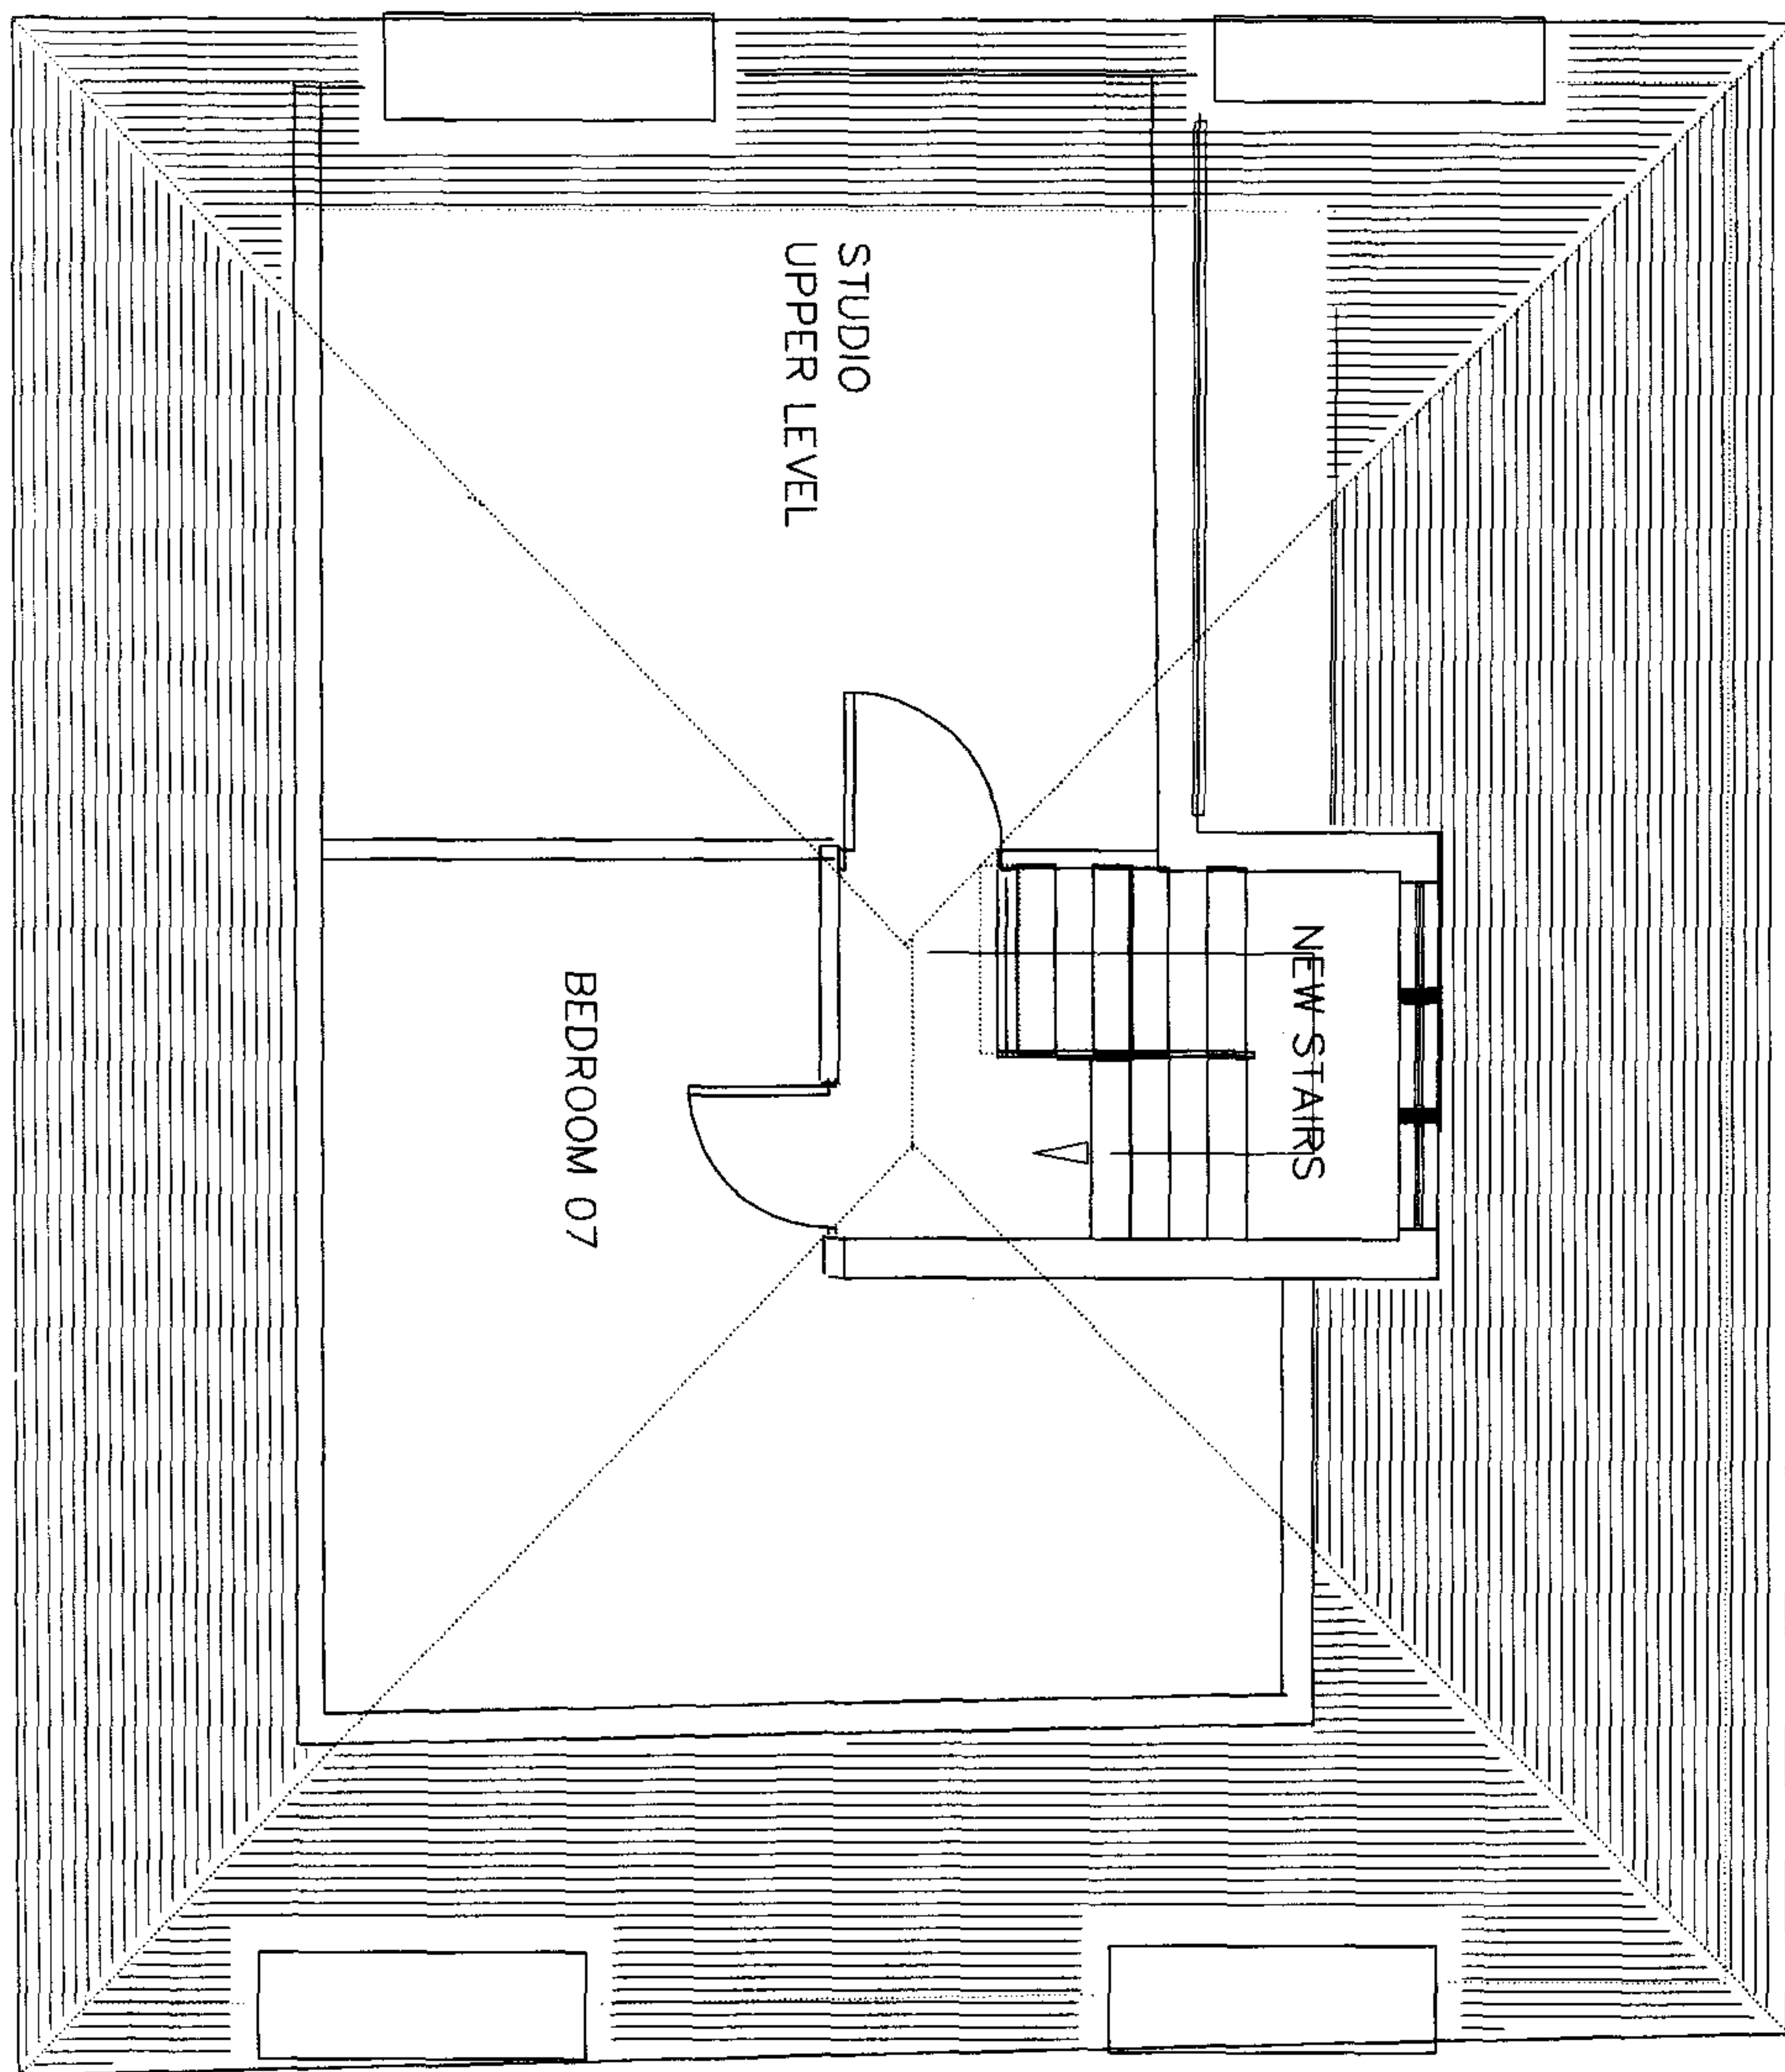

THIRD FLOOR PLAN AS PROPOSED

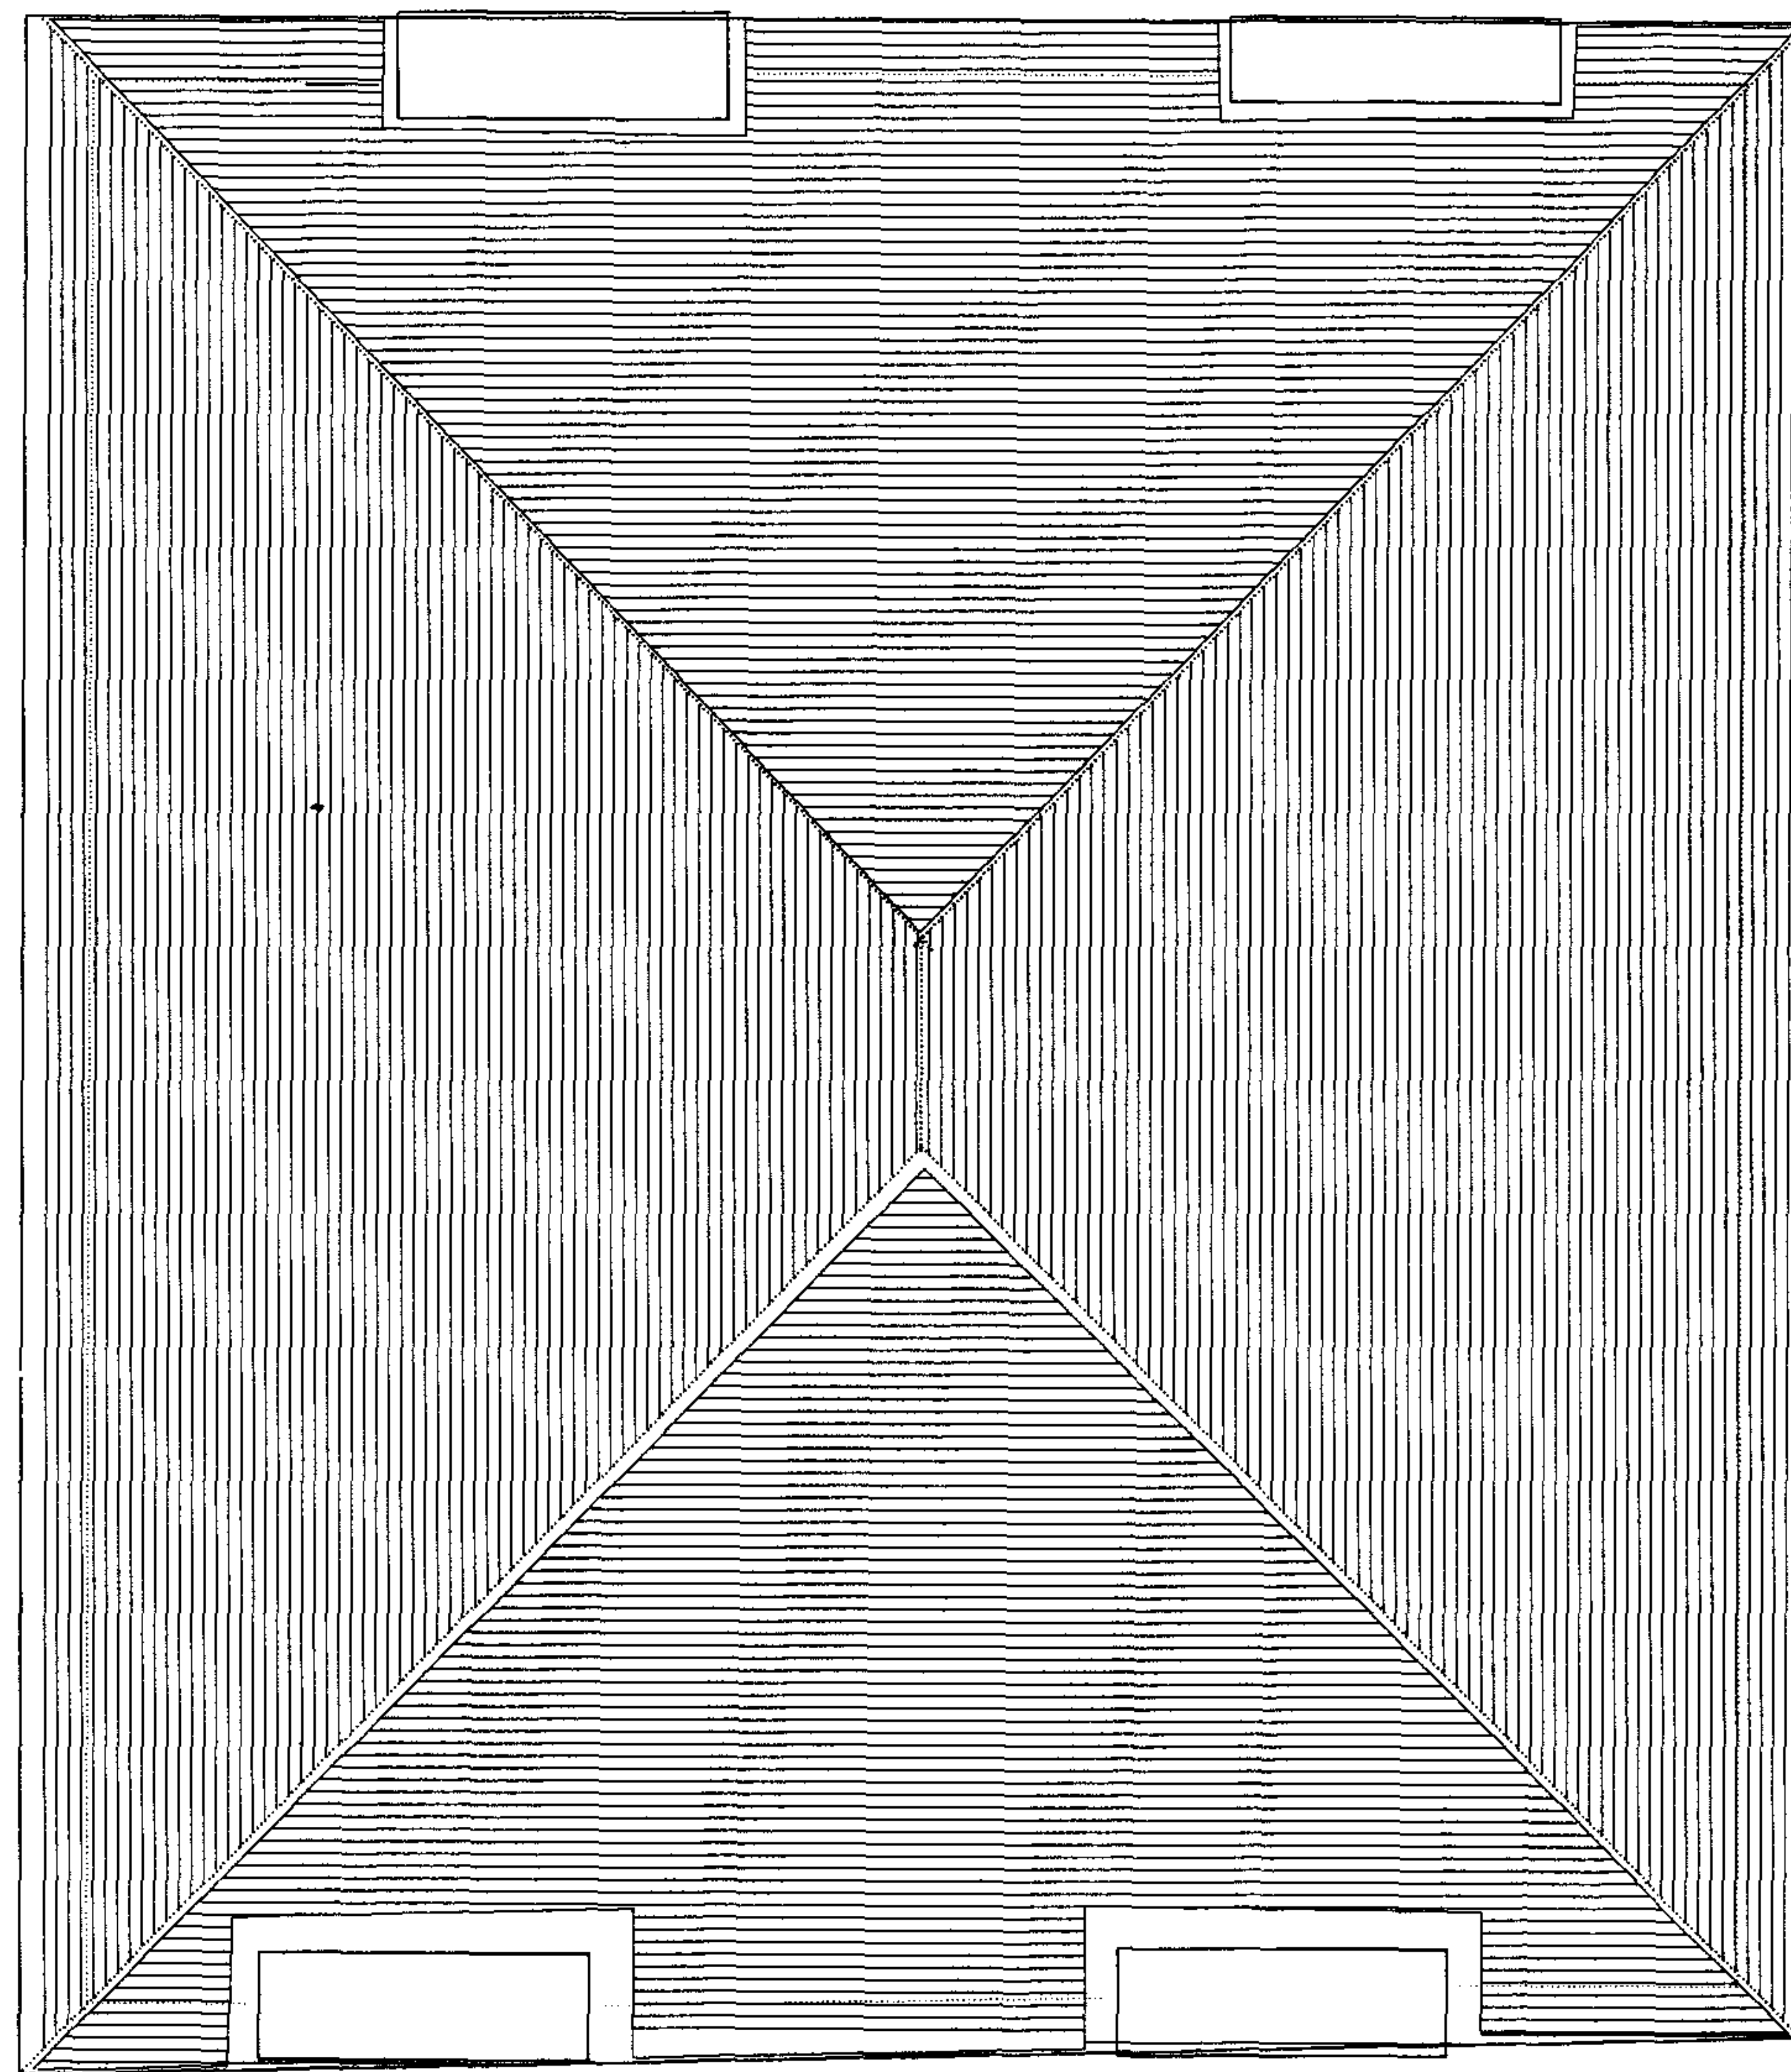

ROOF PLAN AS EXISTING AND PROPOSED



NEALE & NORDEN
ARCHITECTS

17 DARTMOUTH PARK AVENUE LONDON NW8 1JL
T 0207 819 4223 e norden717@gmail.com

THIRD FLOOR PLAN
PROPOSED
ROOF PLAN EXISTING
AND PROPOSED

REV	DATE	DESCRIPTION

4 HEATH HURST NW3

D05
all dimensions to be verified on site
job no. 343A/005
scale 1:50
date 02/01/2018

DRN CHK