

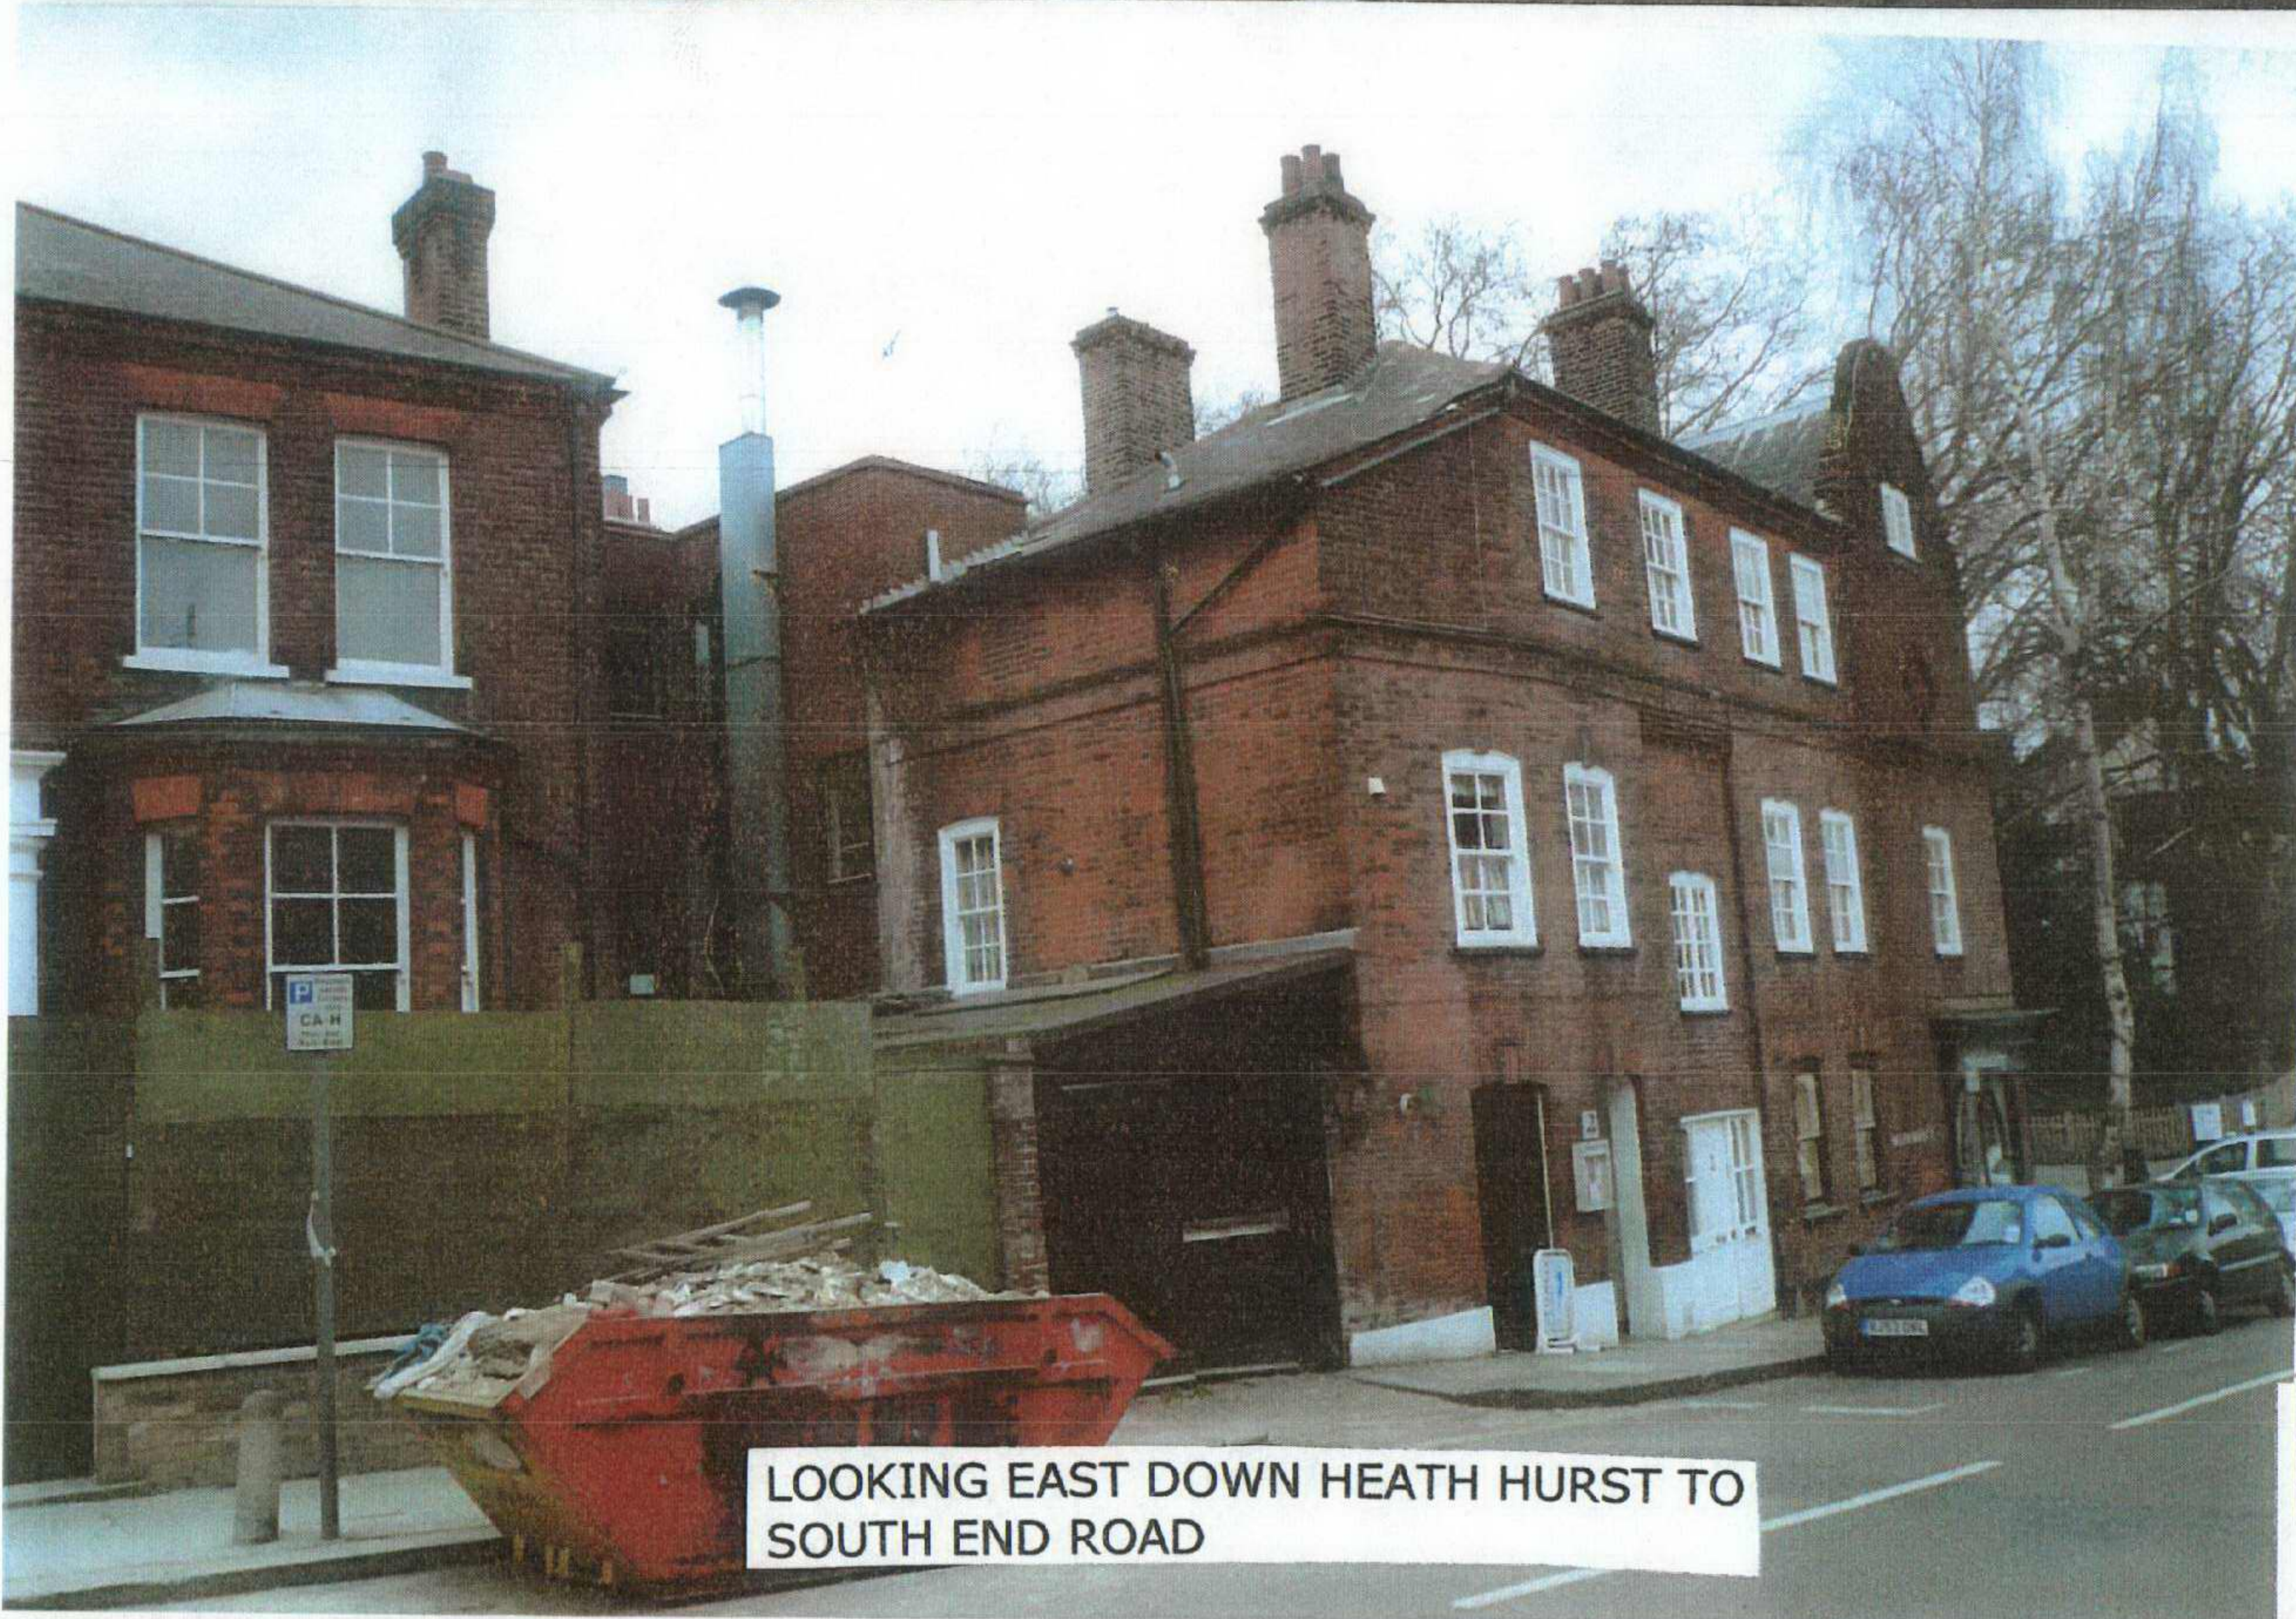


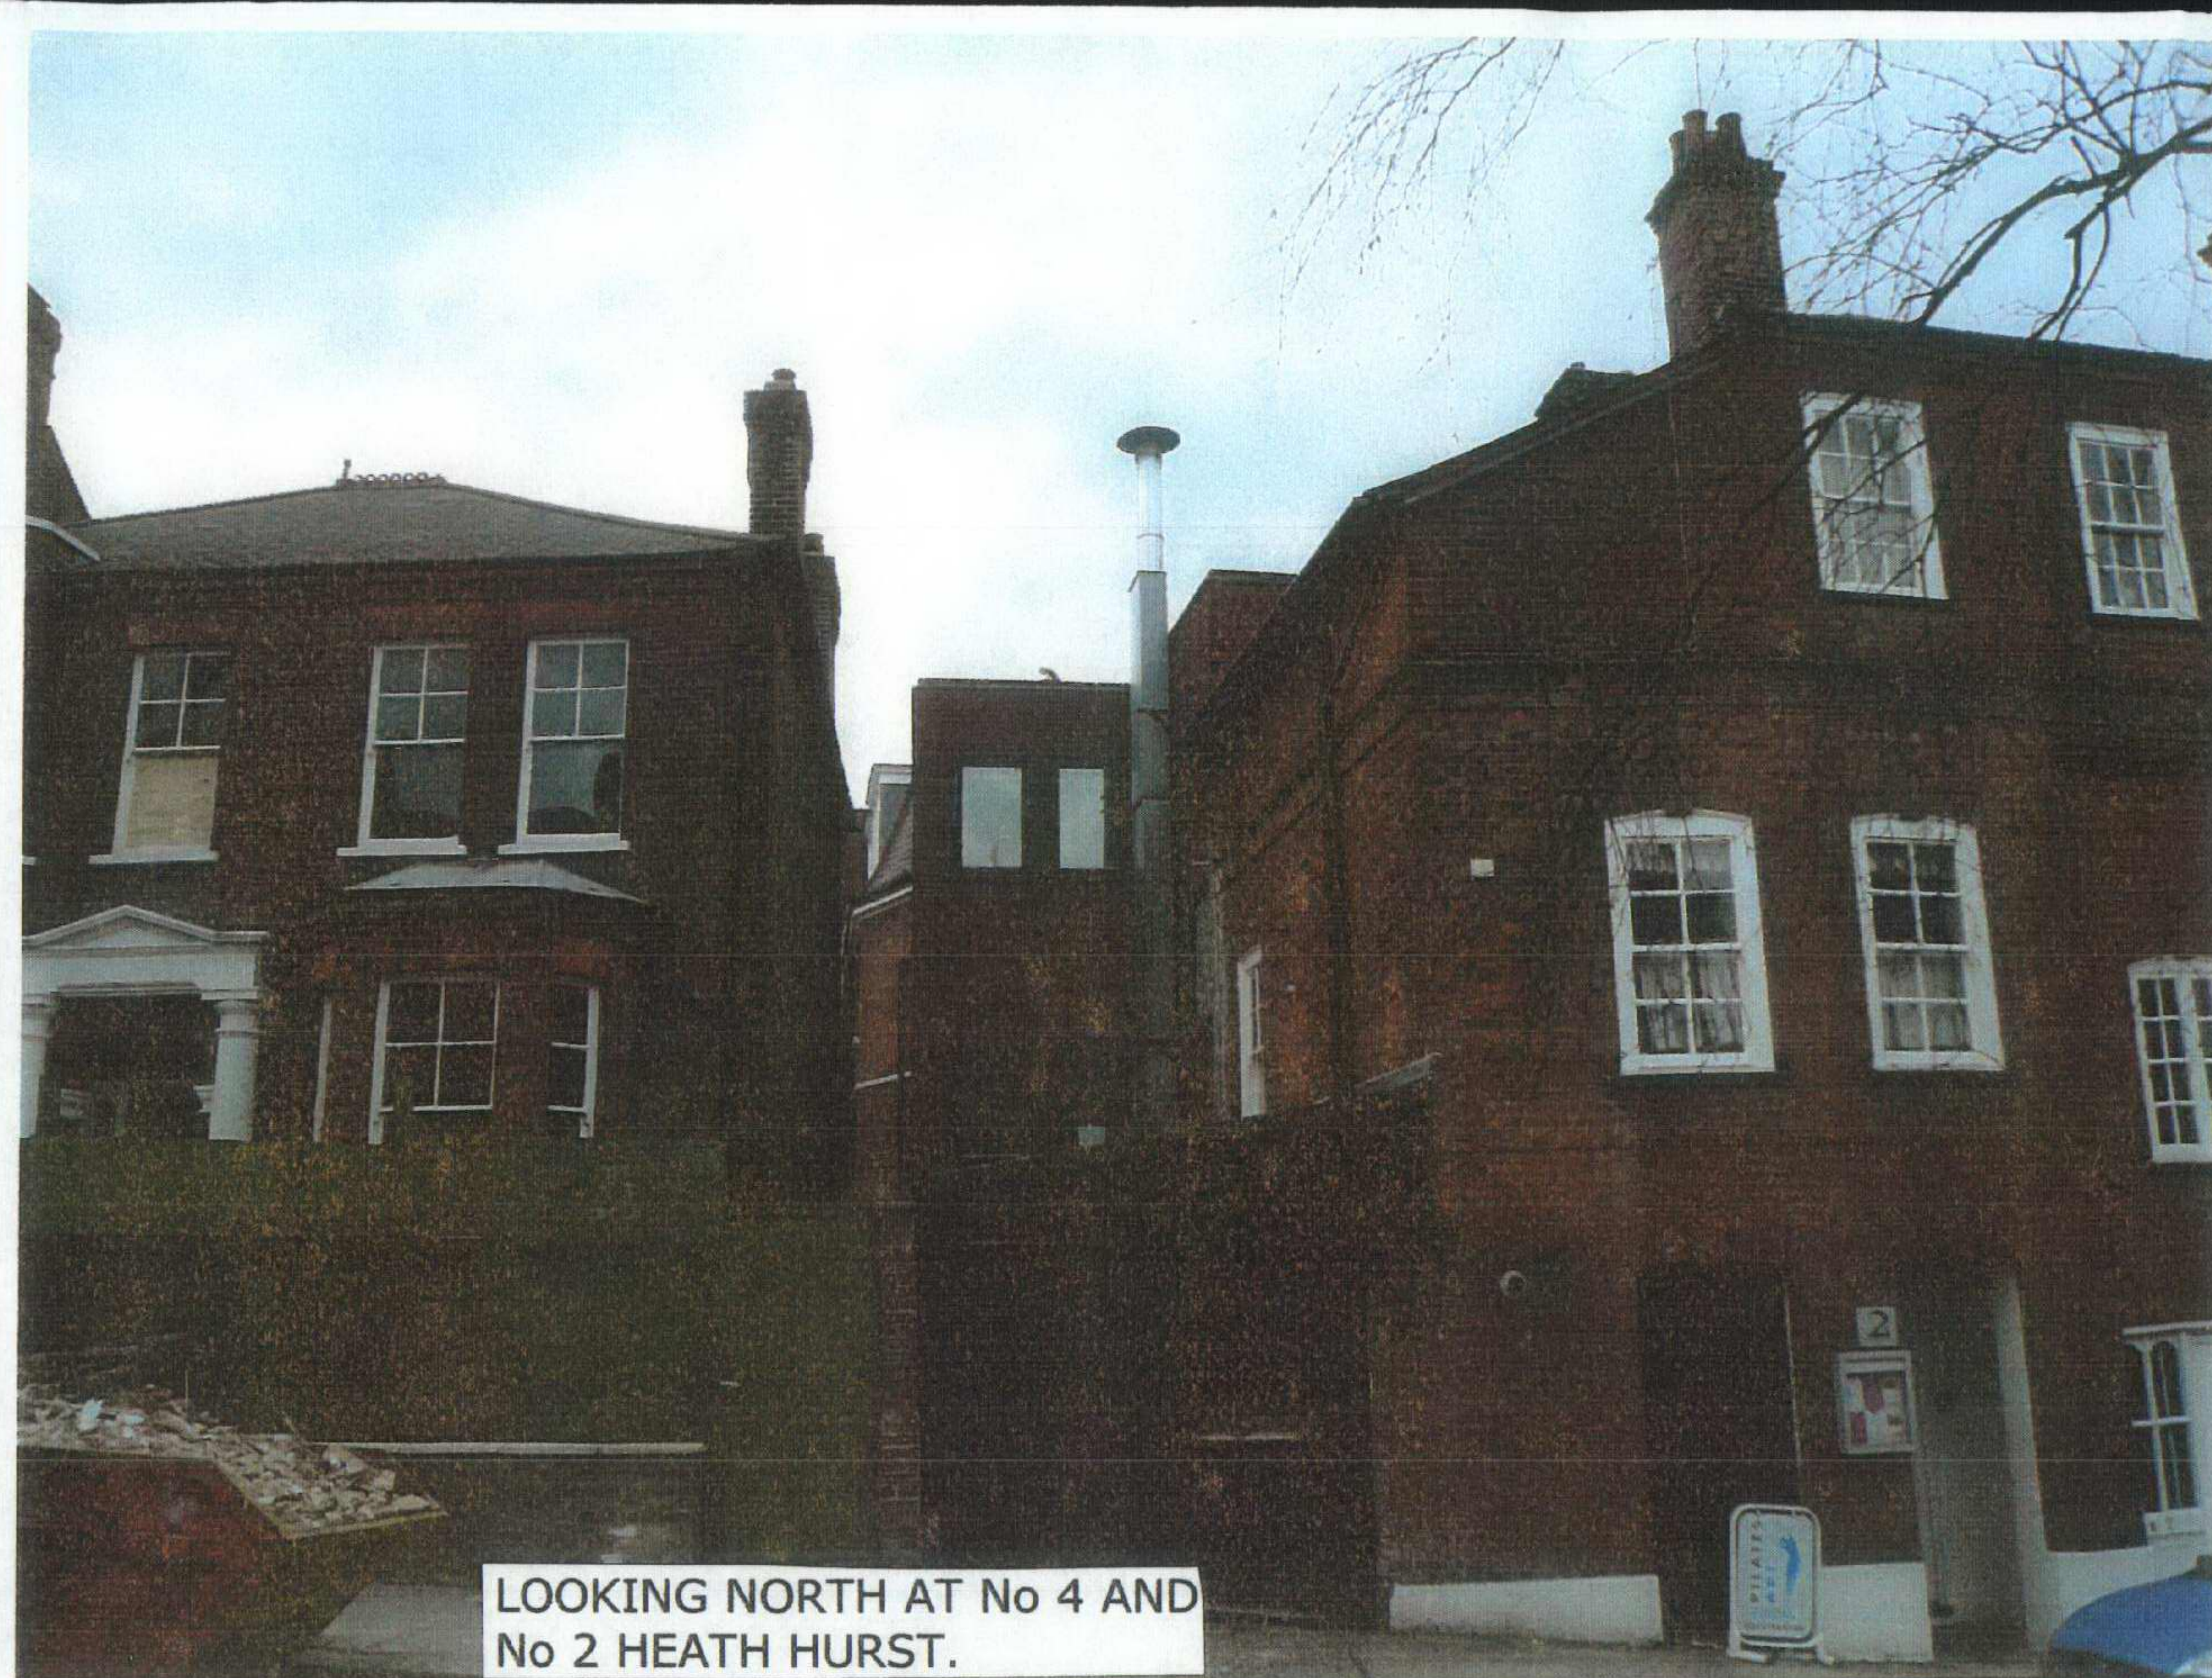

EAVES AND PANEL
BRICKWORK DETAILS
TO BE MATCHED

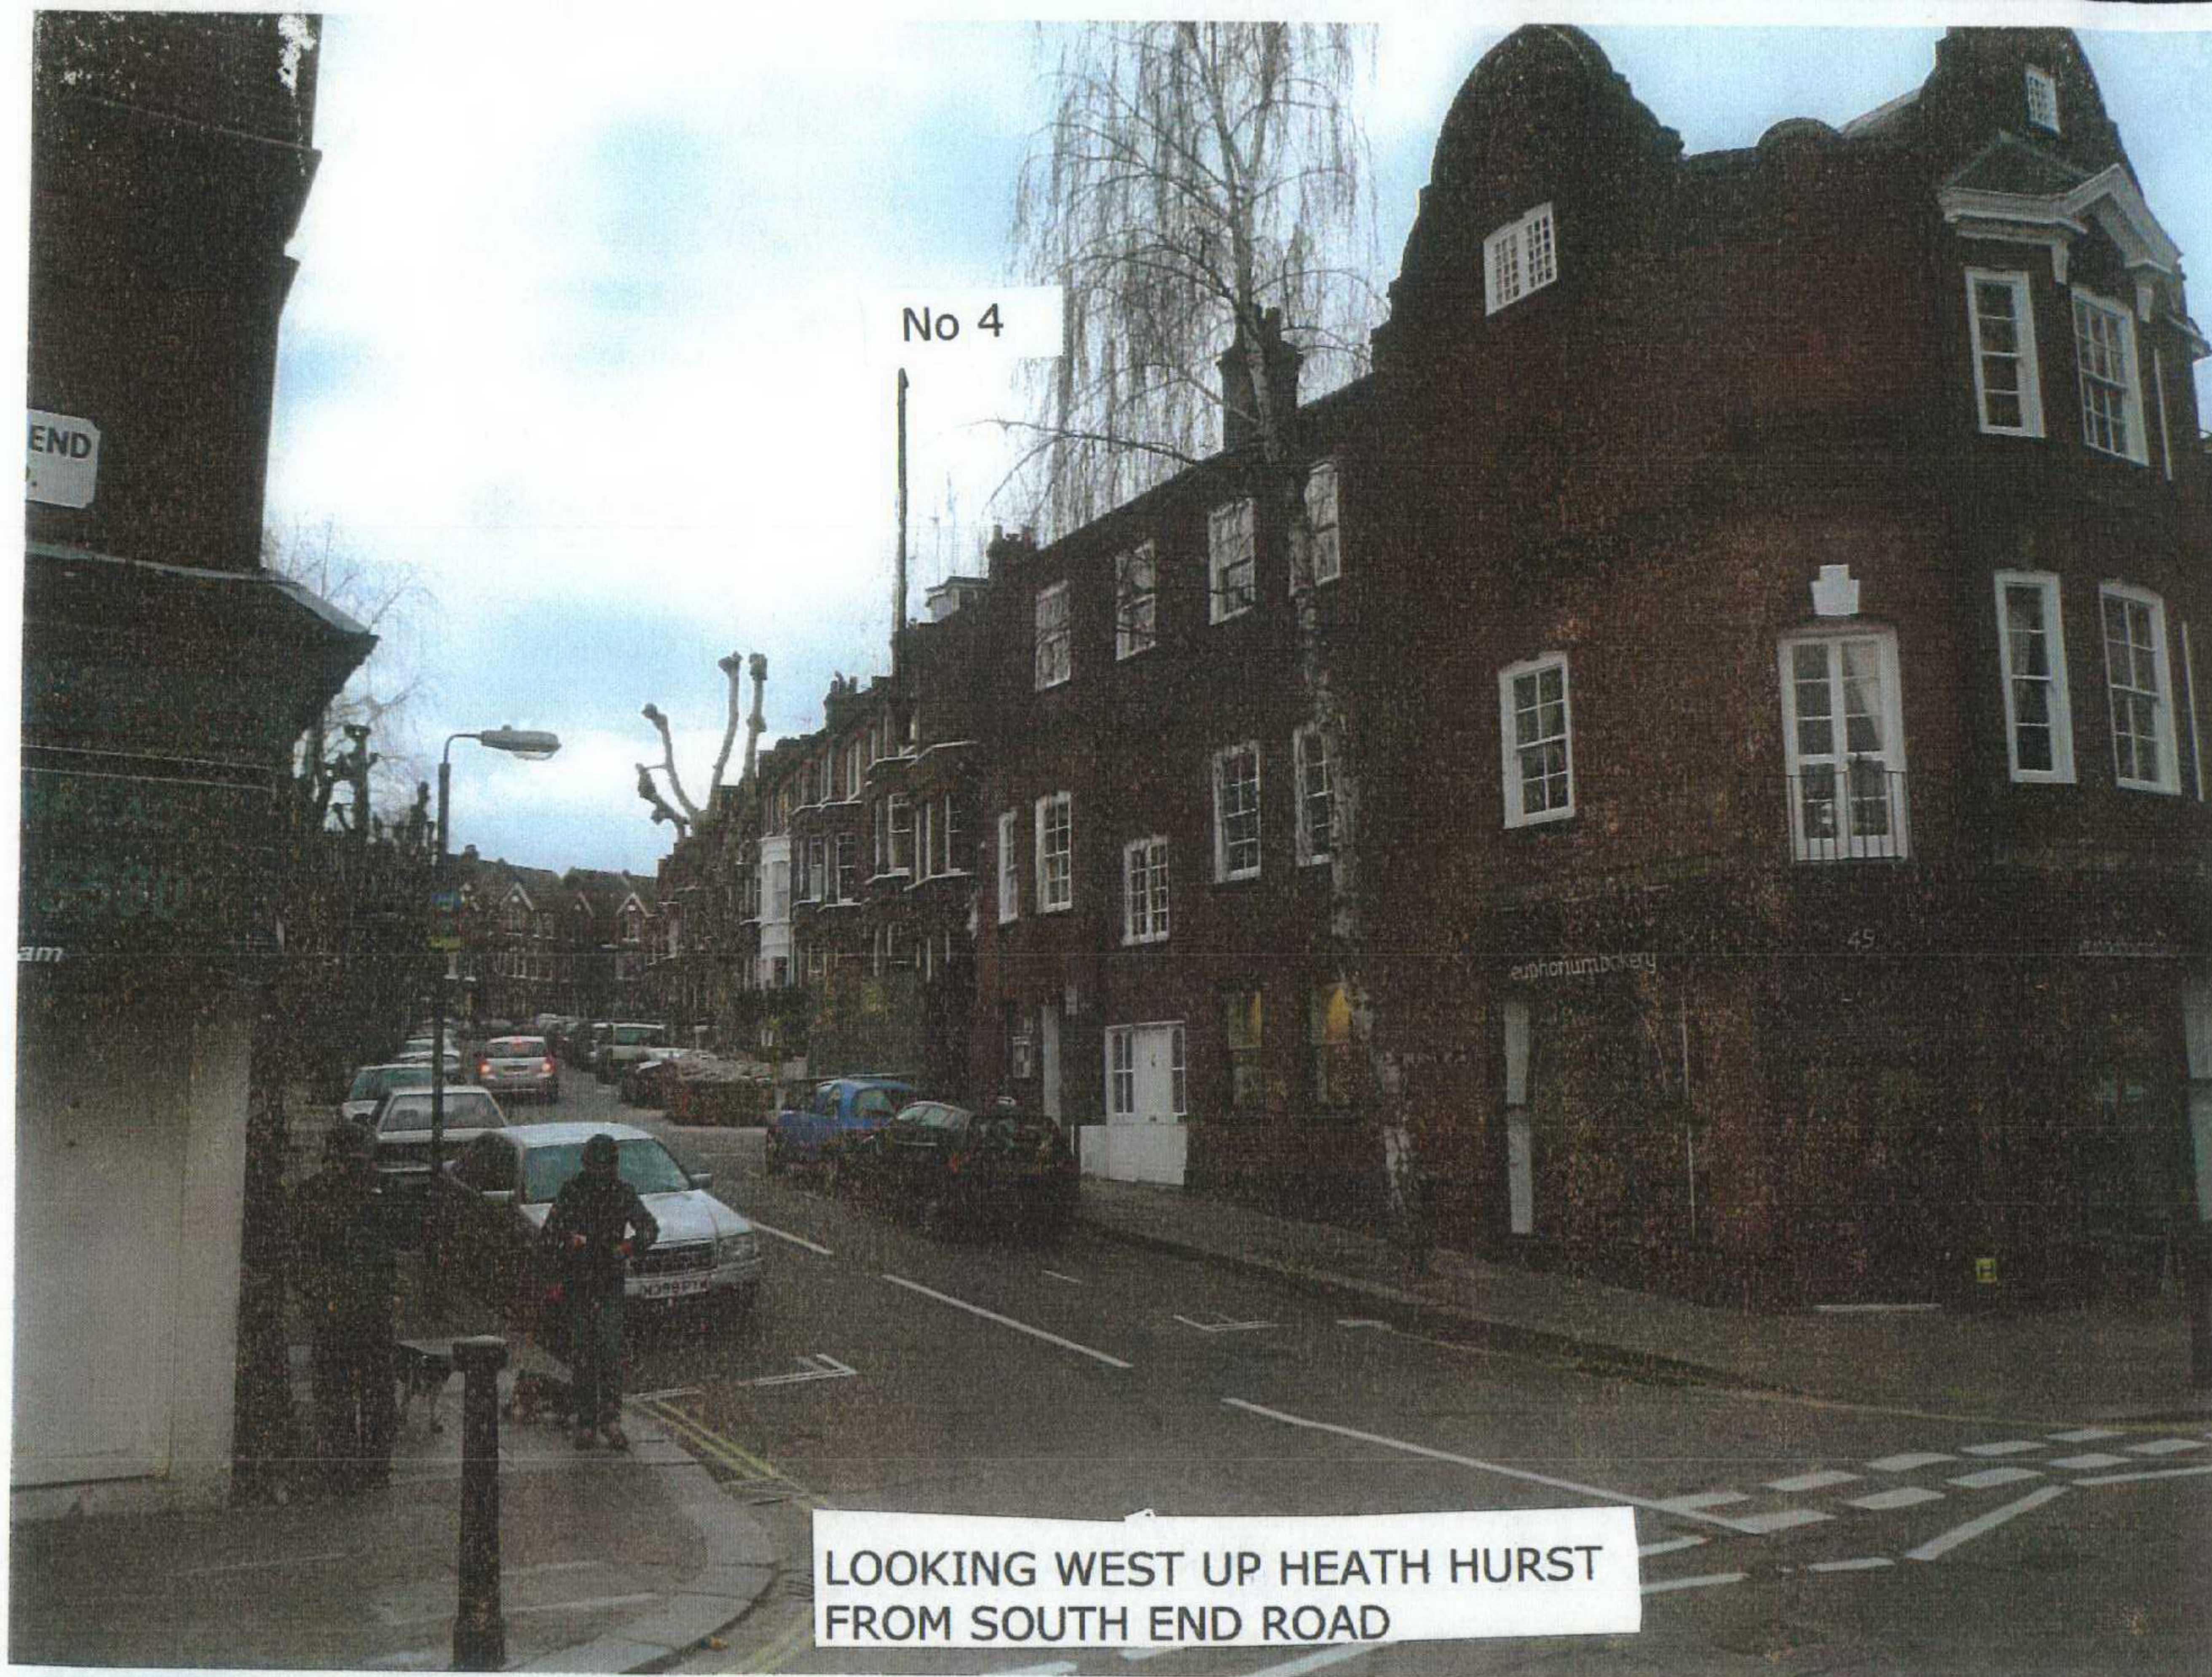

NEALE & NORDEN
ARCHITECTS

17 DARTMOUTH PARK AVENUE LONDON NW5 1JL
T 0207 813 4223 e-mail: norden717@aol.com

LOCATION
PHOTOGRAPHS
BRICKWORK DETAILS

REV	NO	DATE	DESCRIPTION

project
4 HEATH HURST

D16

all dimensions to be verified on site

job no. 343A/D16

scale NTS

date 02/01/2008


DRN OK



No 4

No 6

REAR ELEVATION AS EXISTING

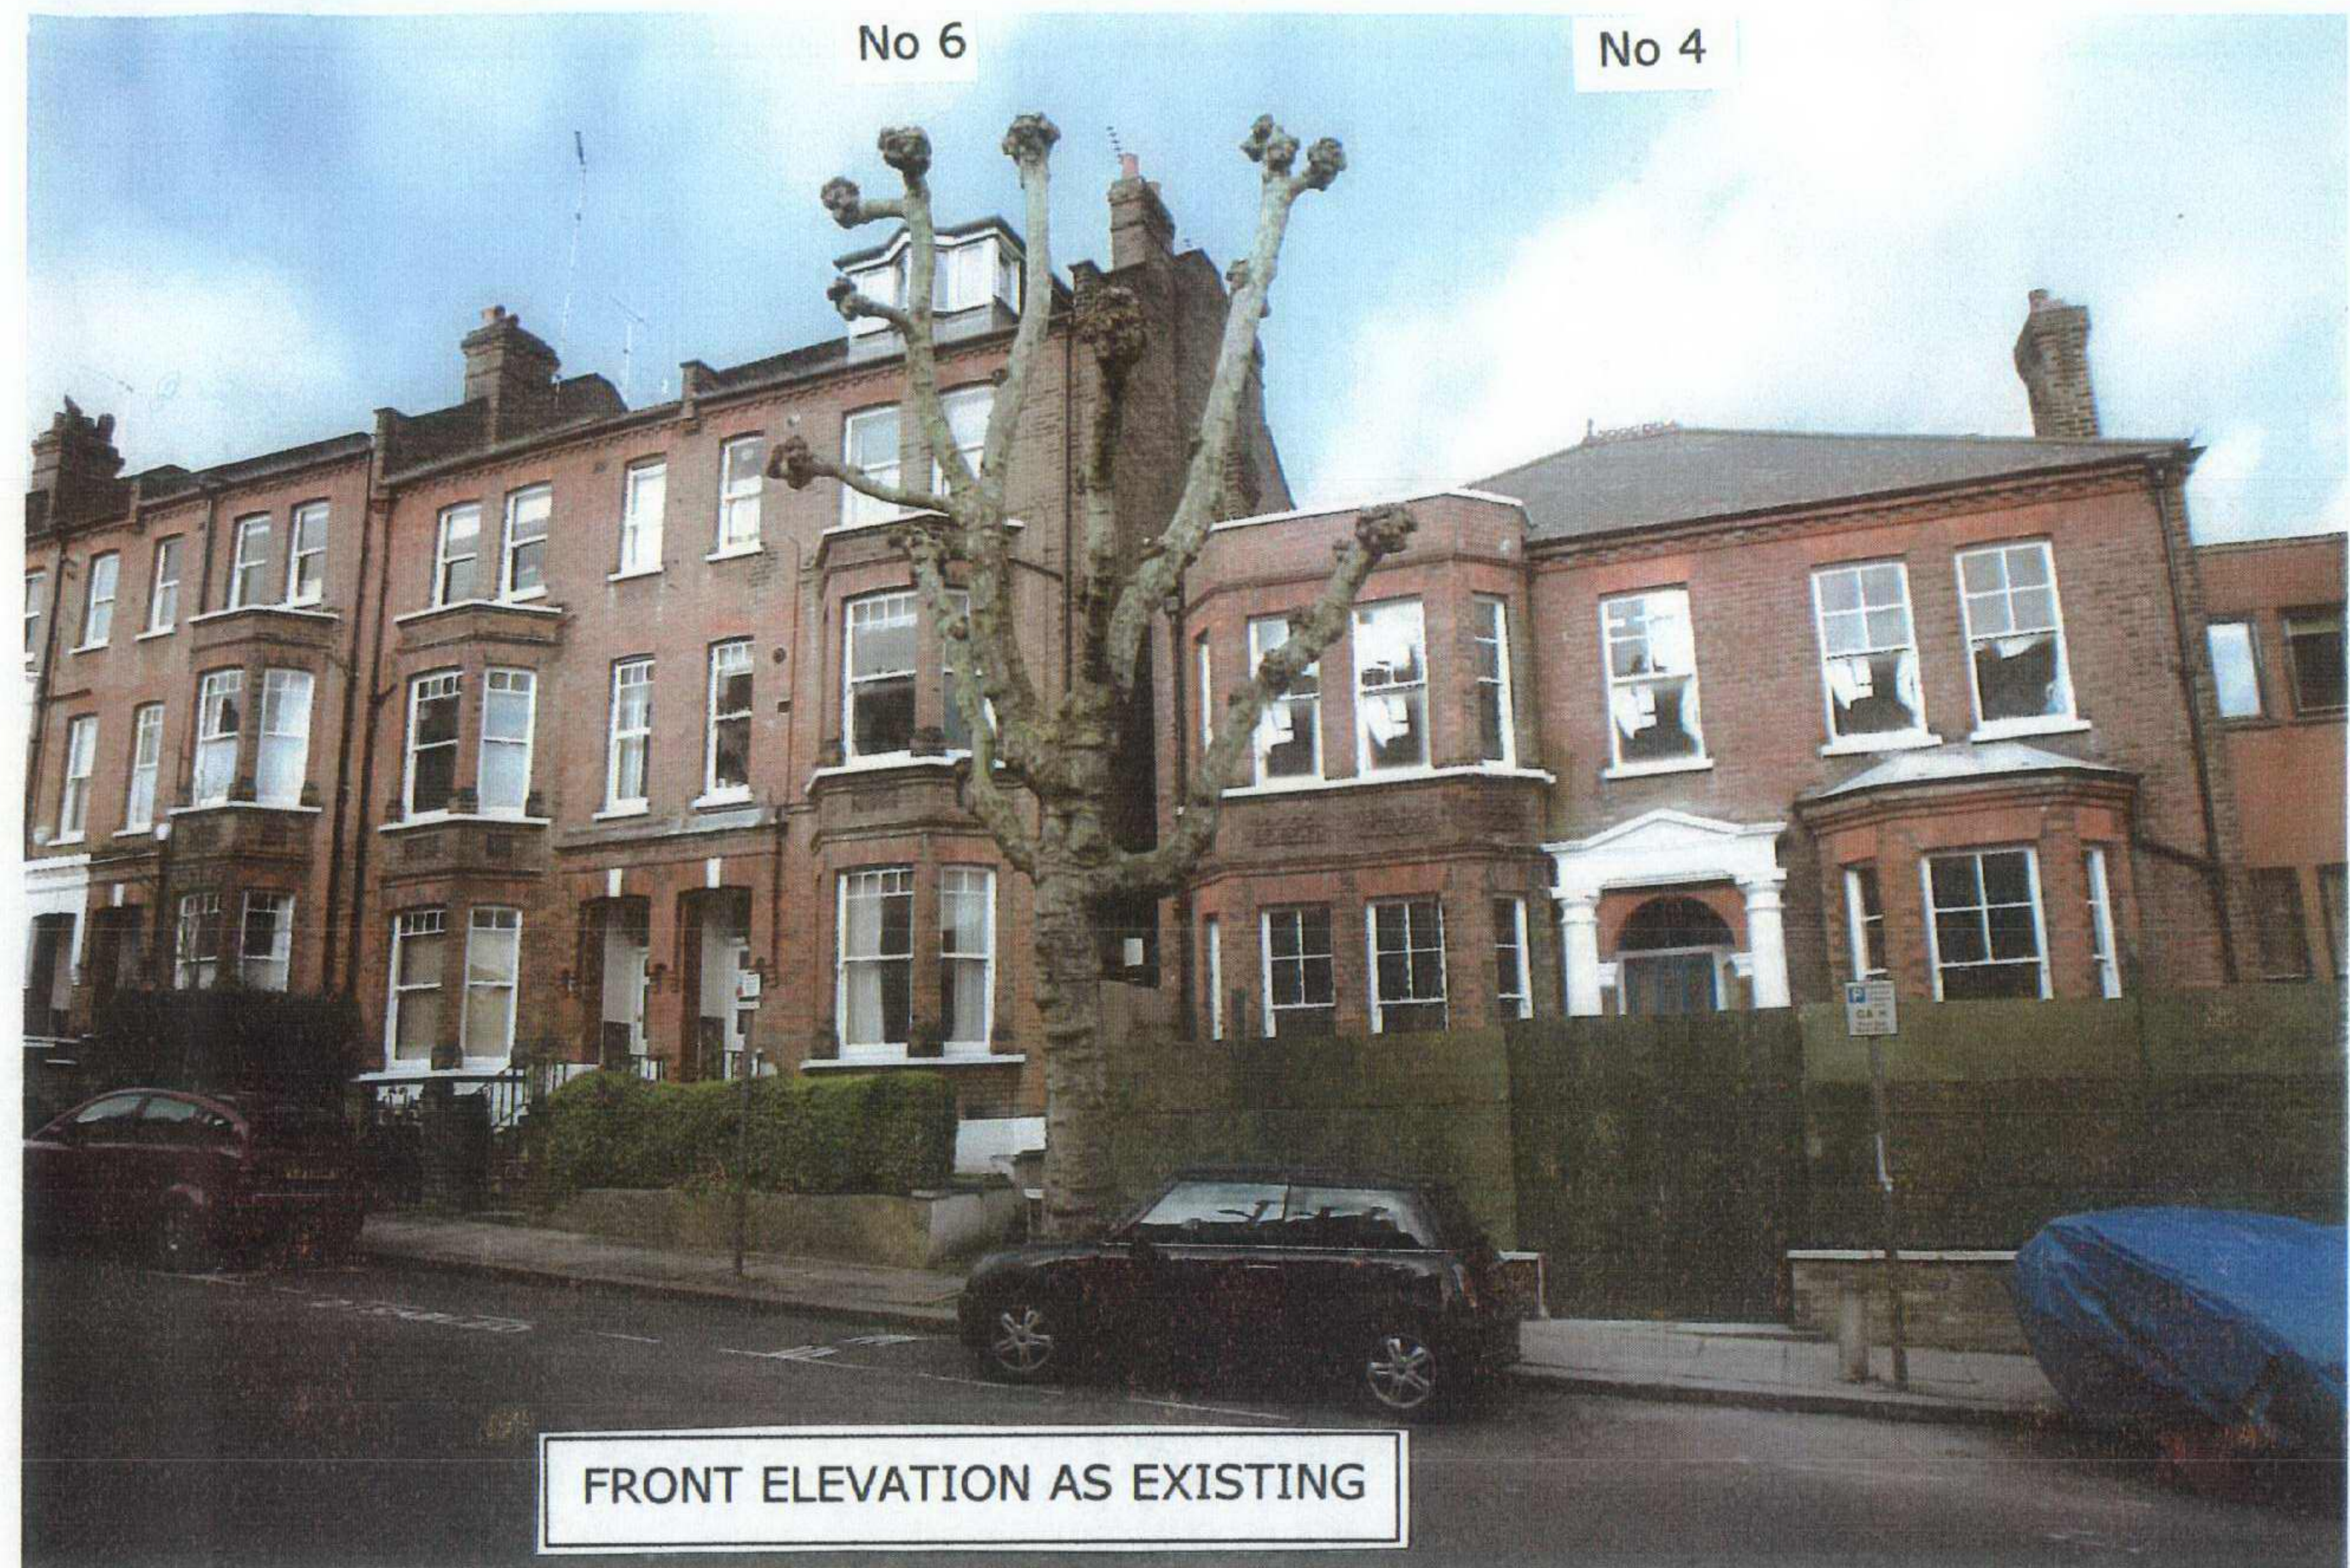


No 6

No 4

FRONT ELEVATION AS EXISTING



REAR ELEVATION AS PROPOSED

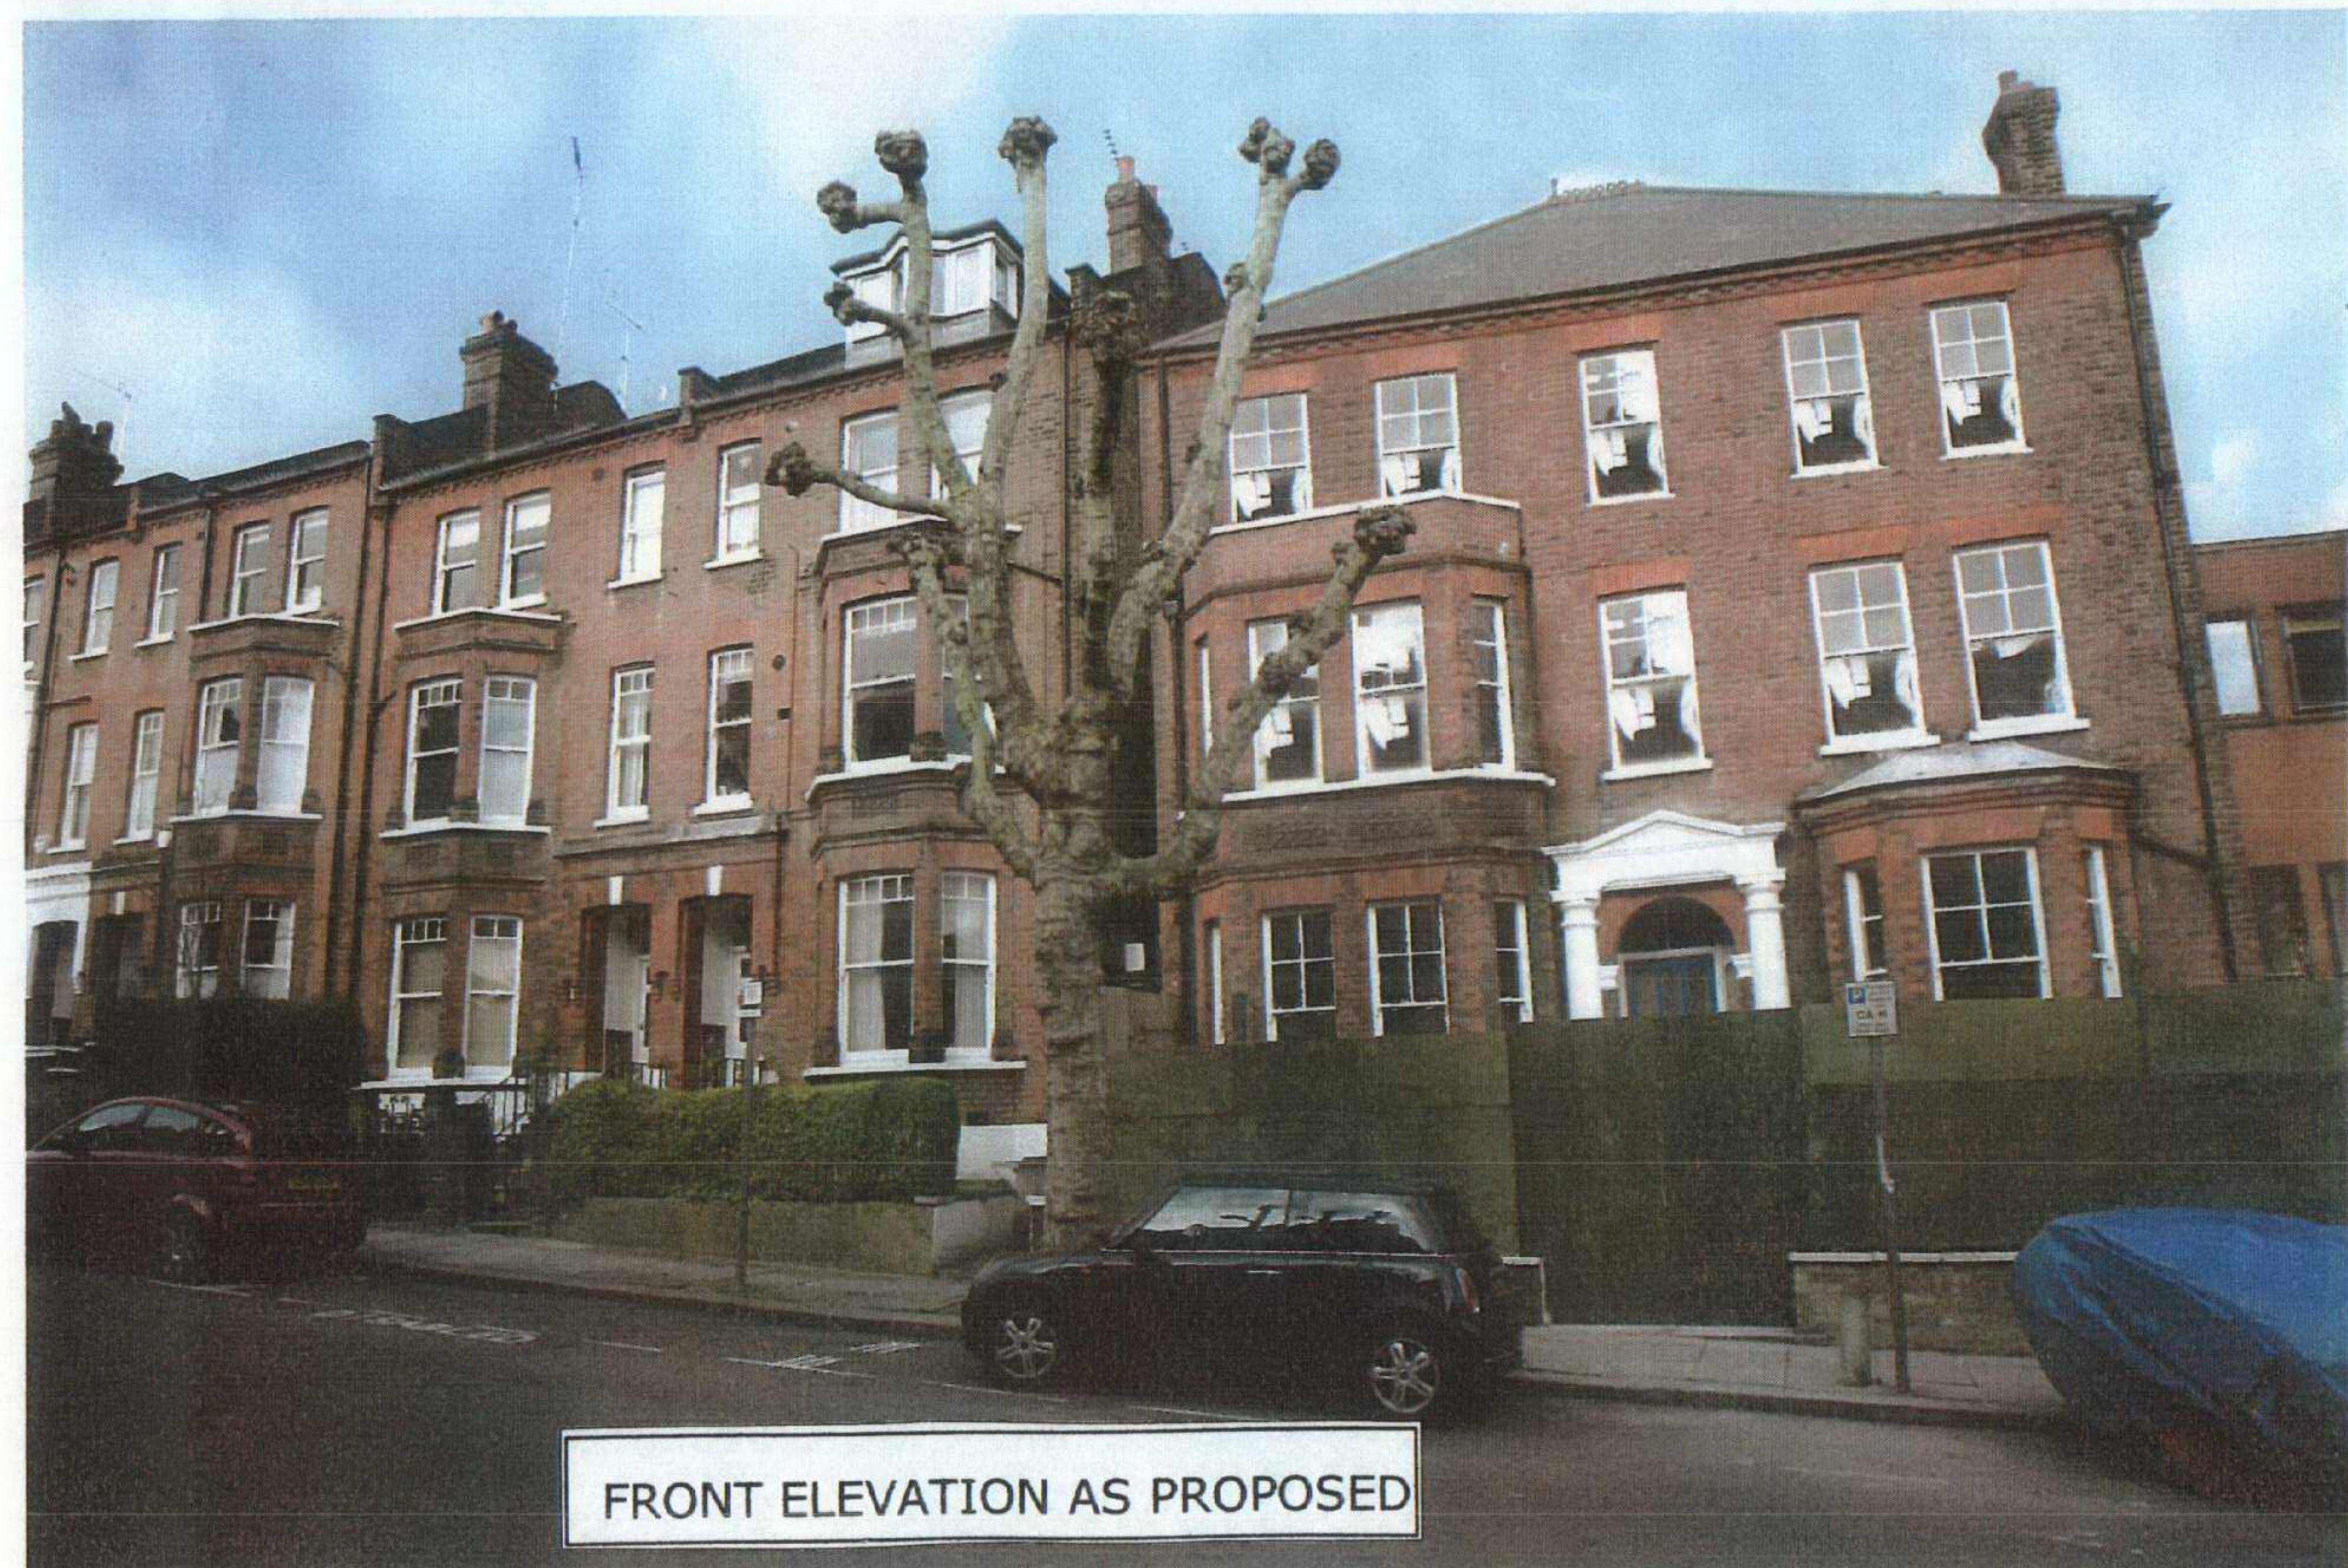

FRONT ELEVATION AS PROPOSED

NEALE & NORDEN
ARCHITECTS

17 DARTMOUTH PARK AVENUE LONDON NW5 1JL
T 0207 813 4223 e nneale717@aol.com

PHOTOGRAPHS
EXISTING + PROPOSED

NO	DATE	DESCRIPTION

4 HEATH HURST NW3

D13
all dimensions to be verified on site
job no. 343A/D13
scale NTS
date 02/01/2008

DRN CHN