


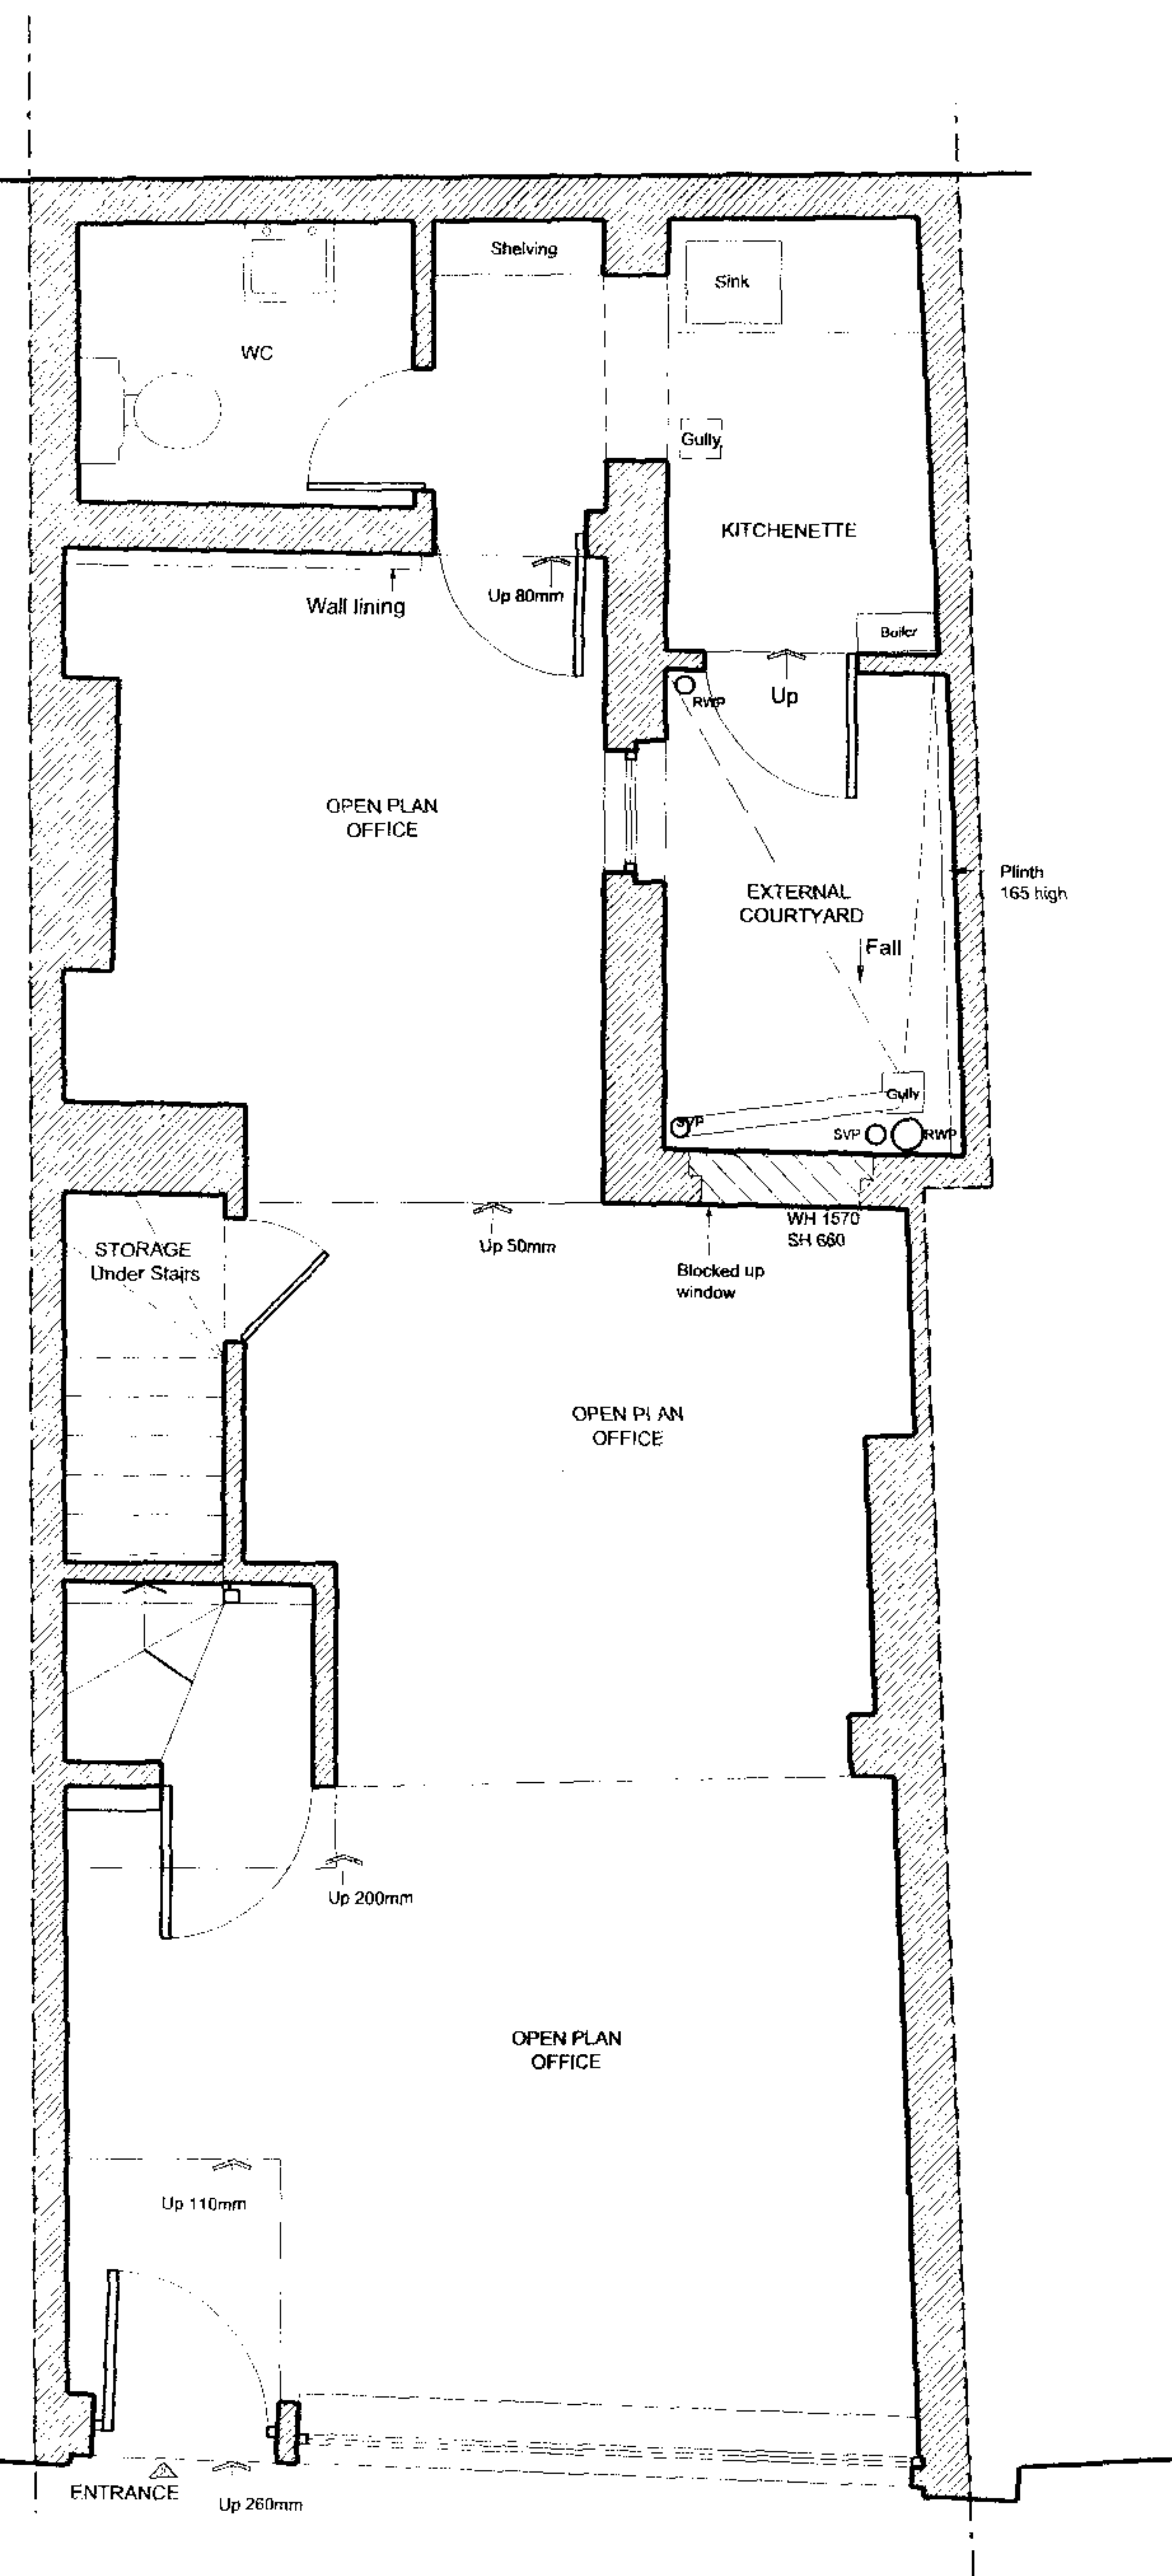
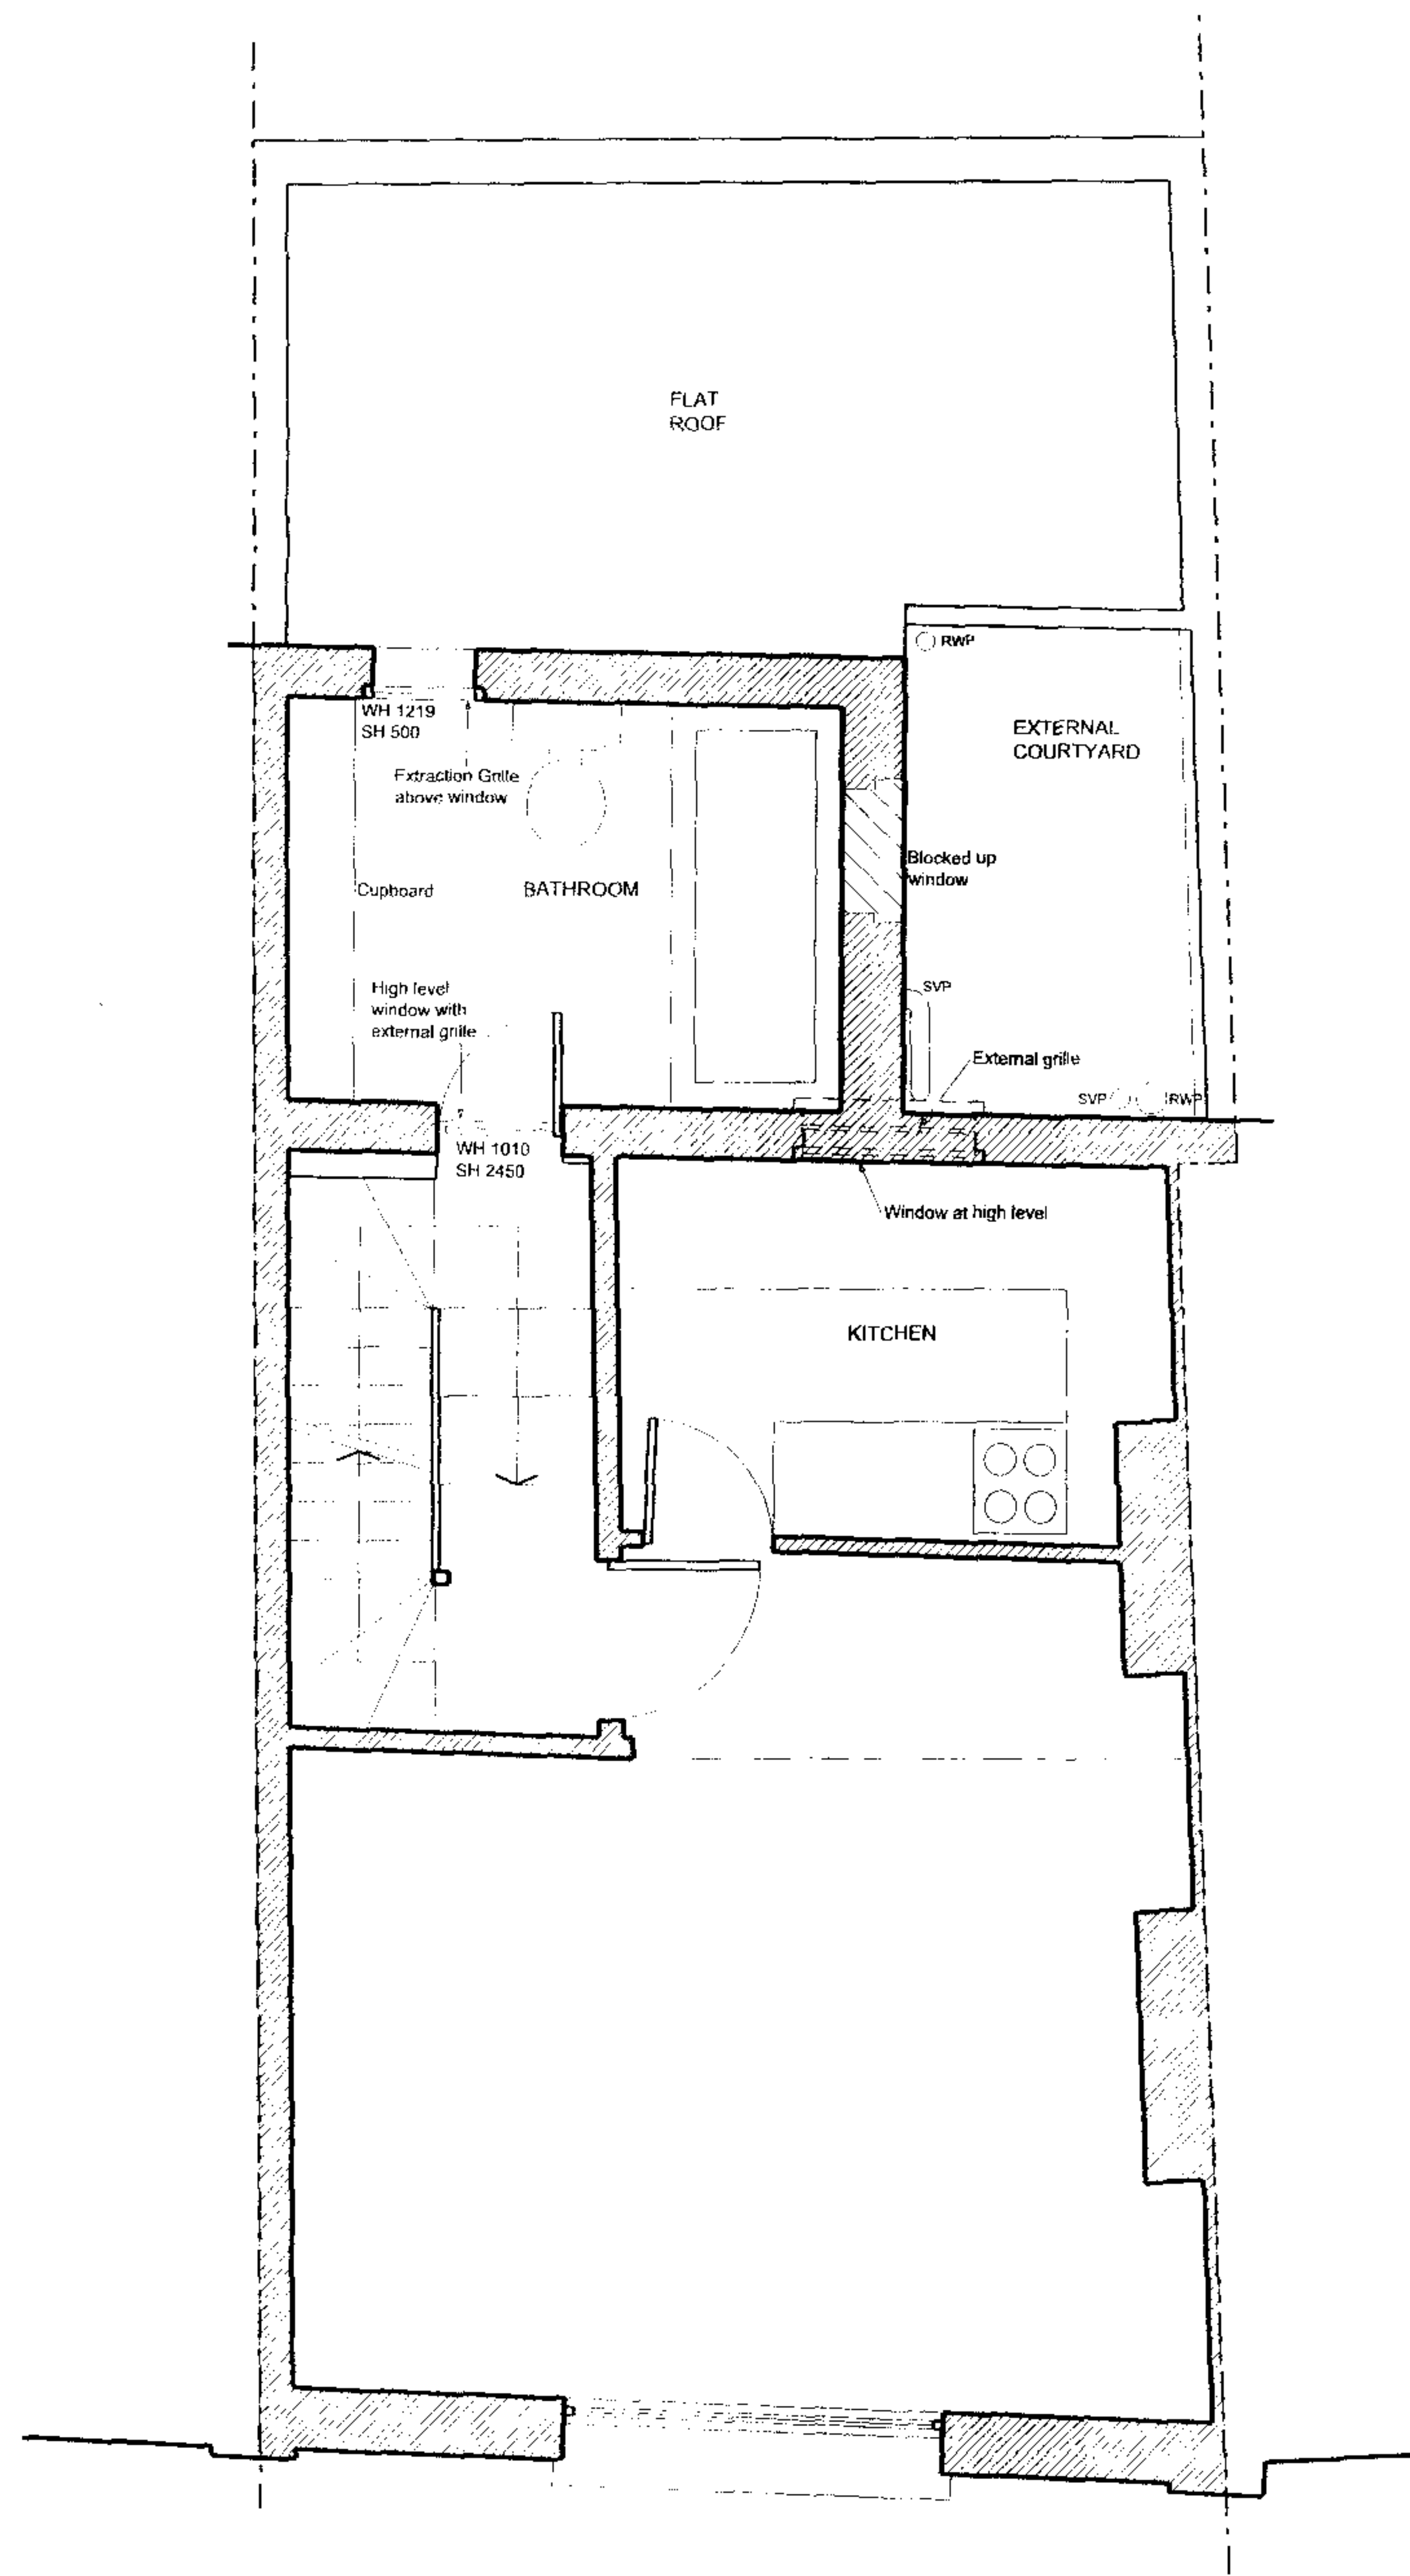


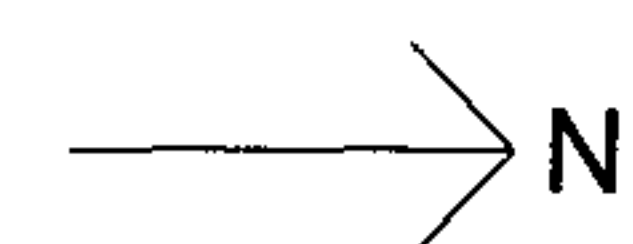



GROUND FLOOR

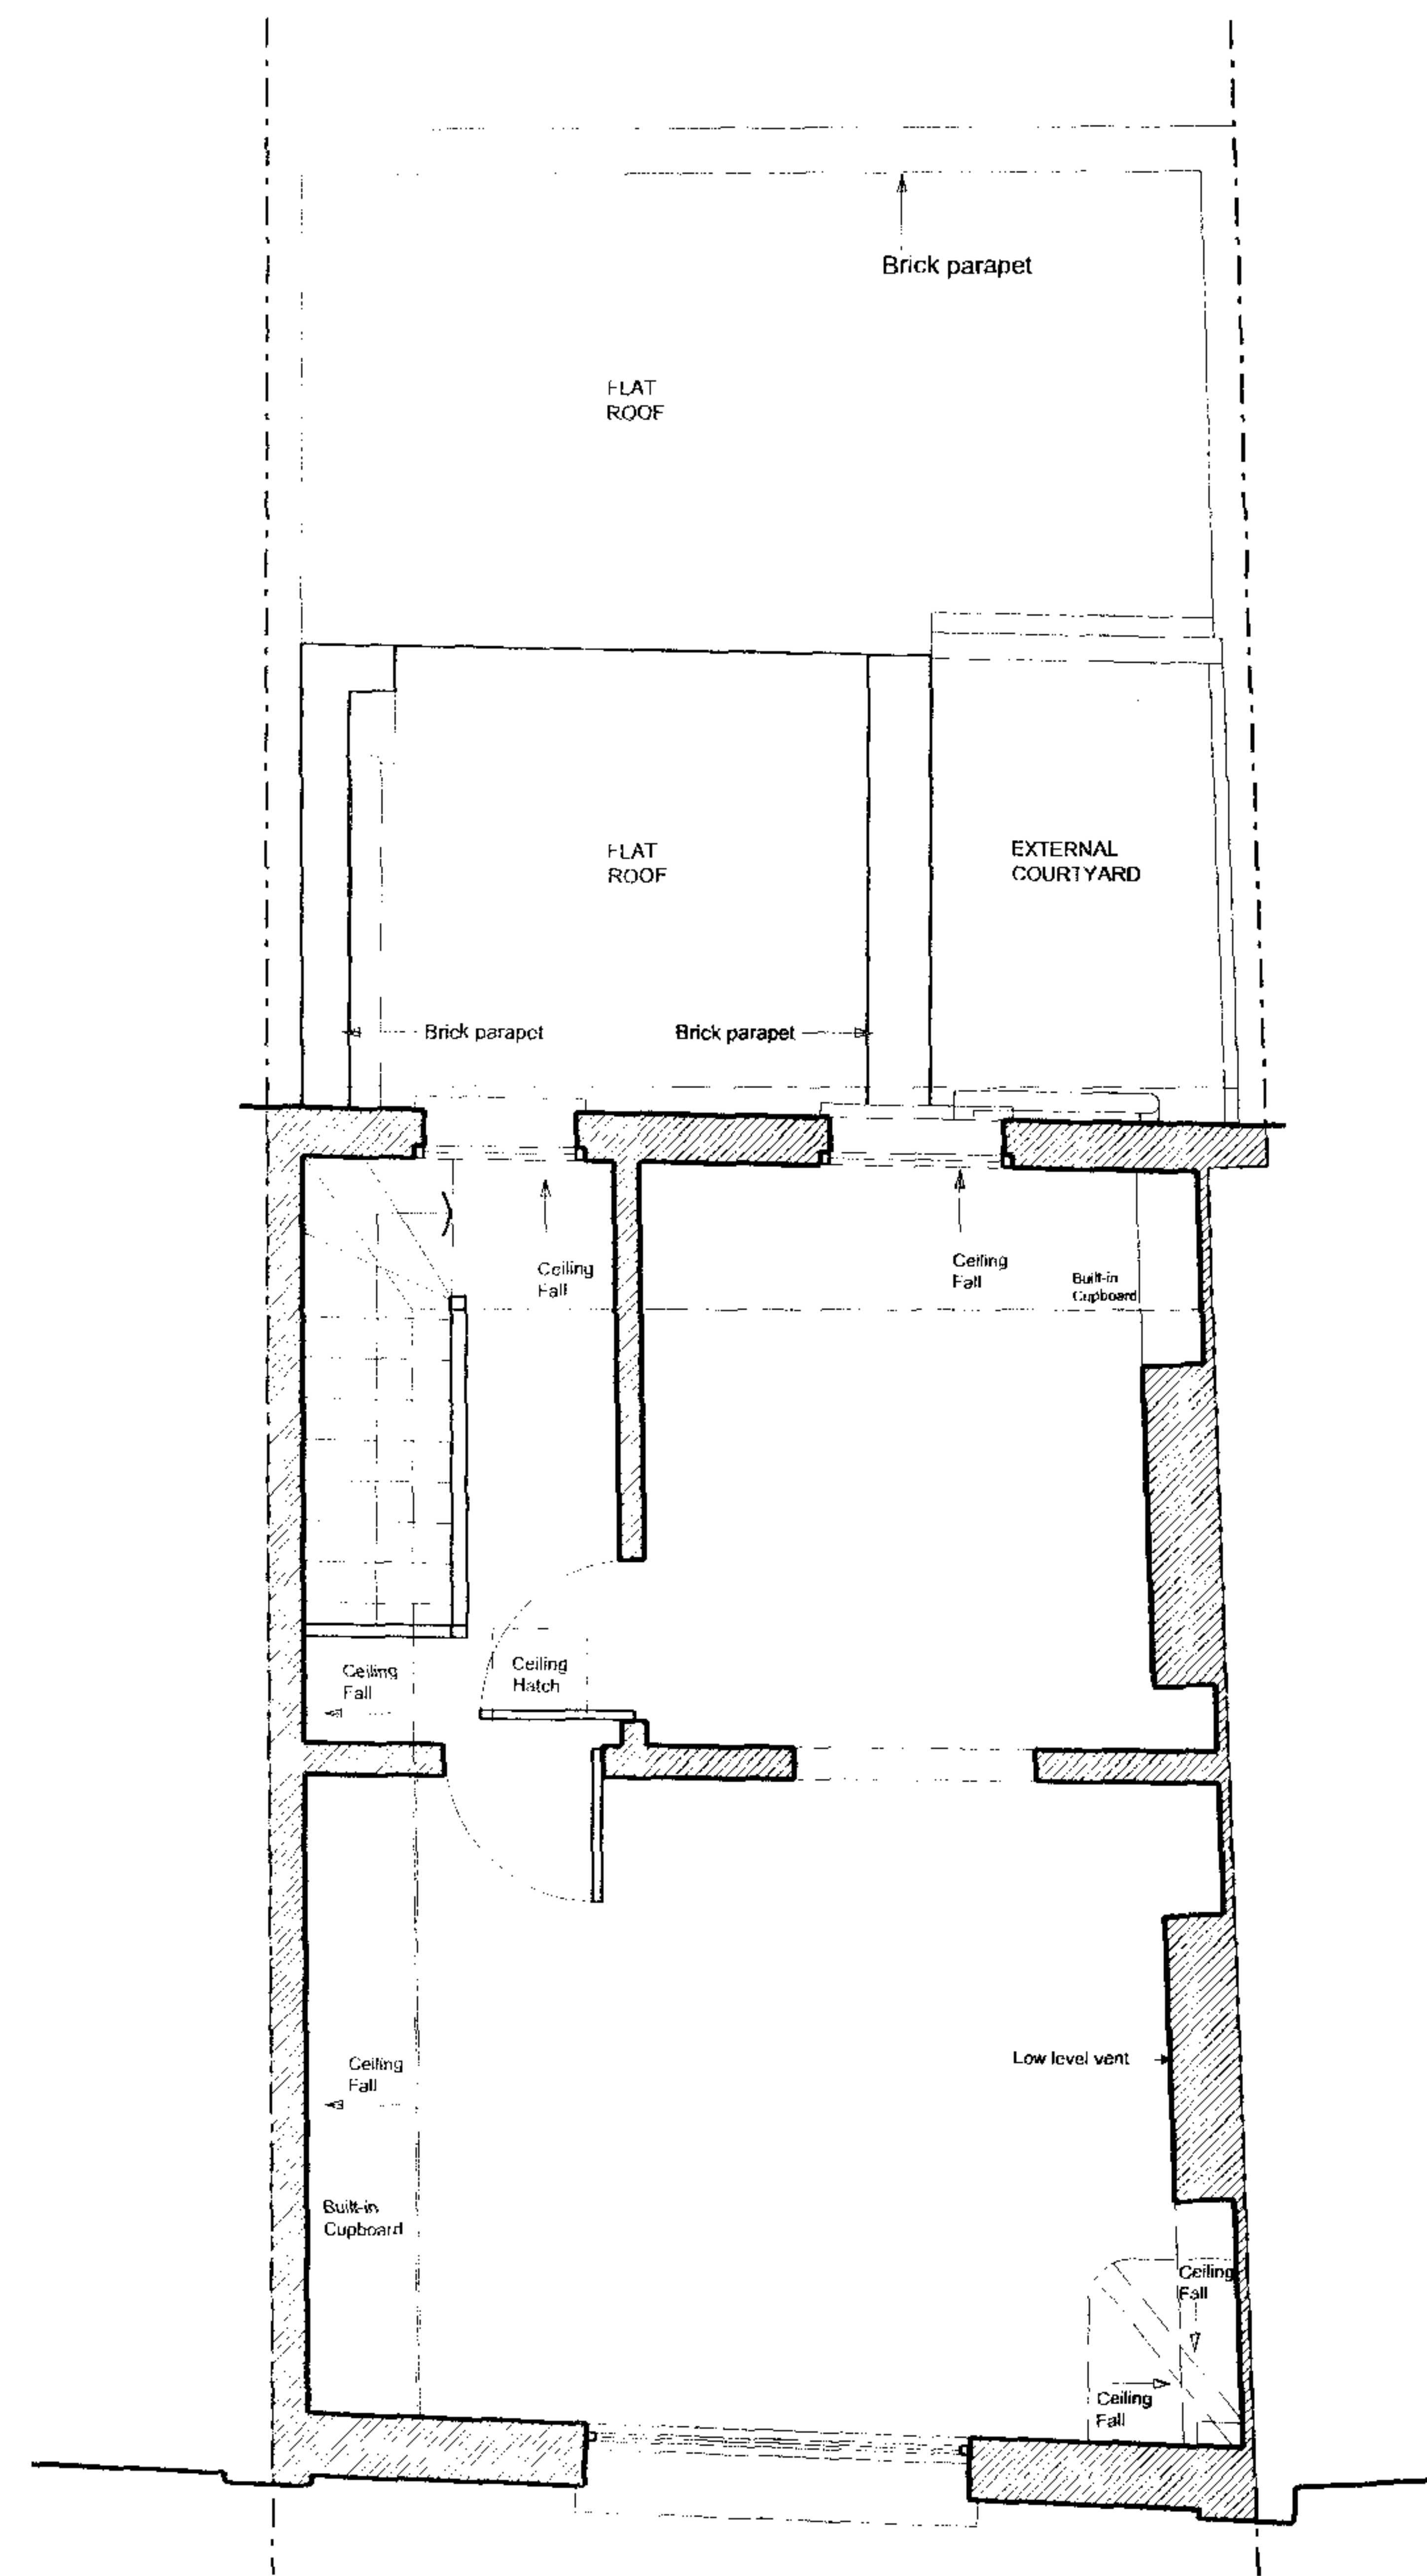


FIRST FLOOR

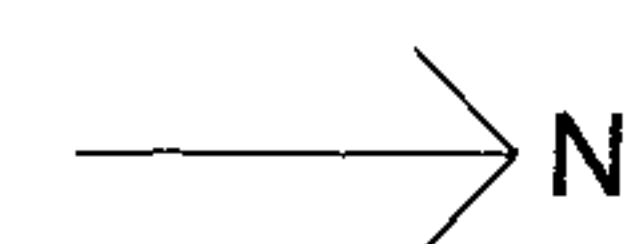

SECOND FLOOR

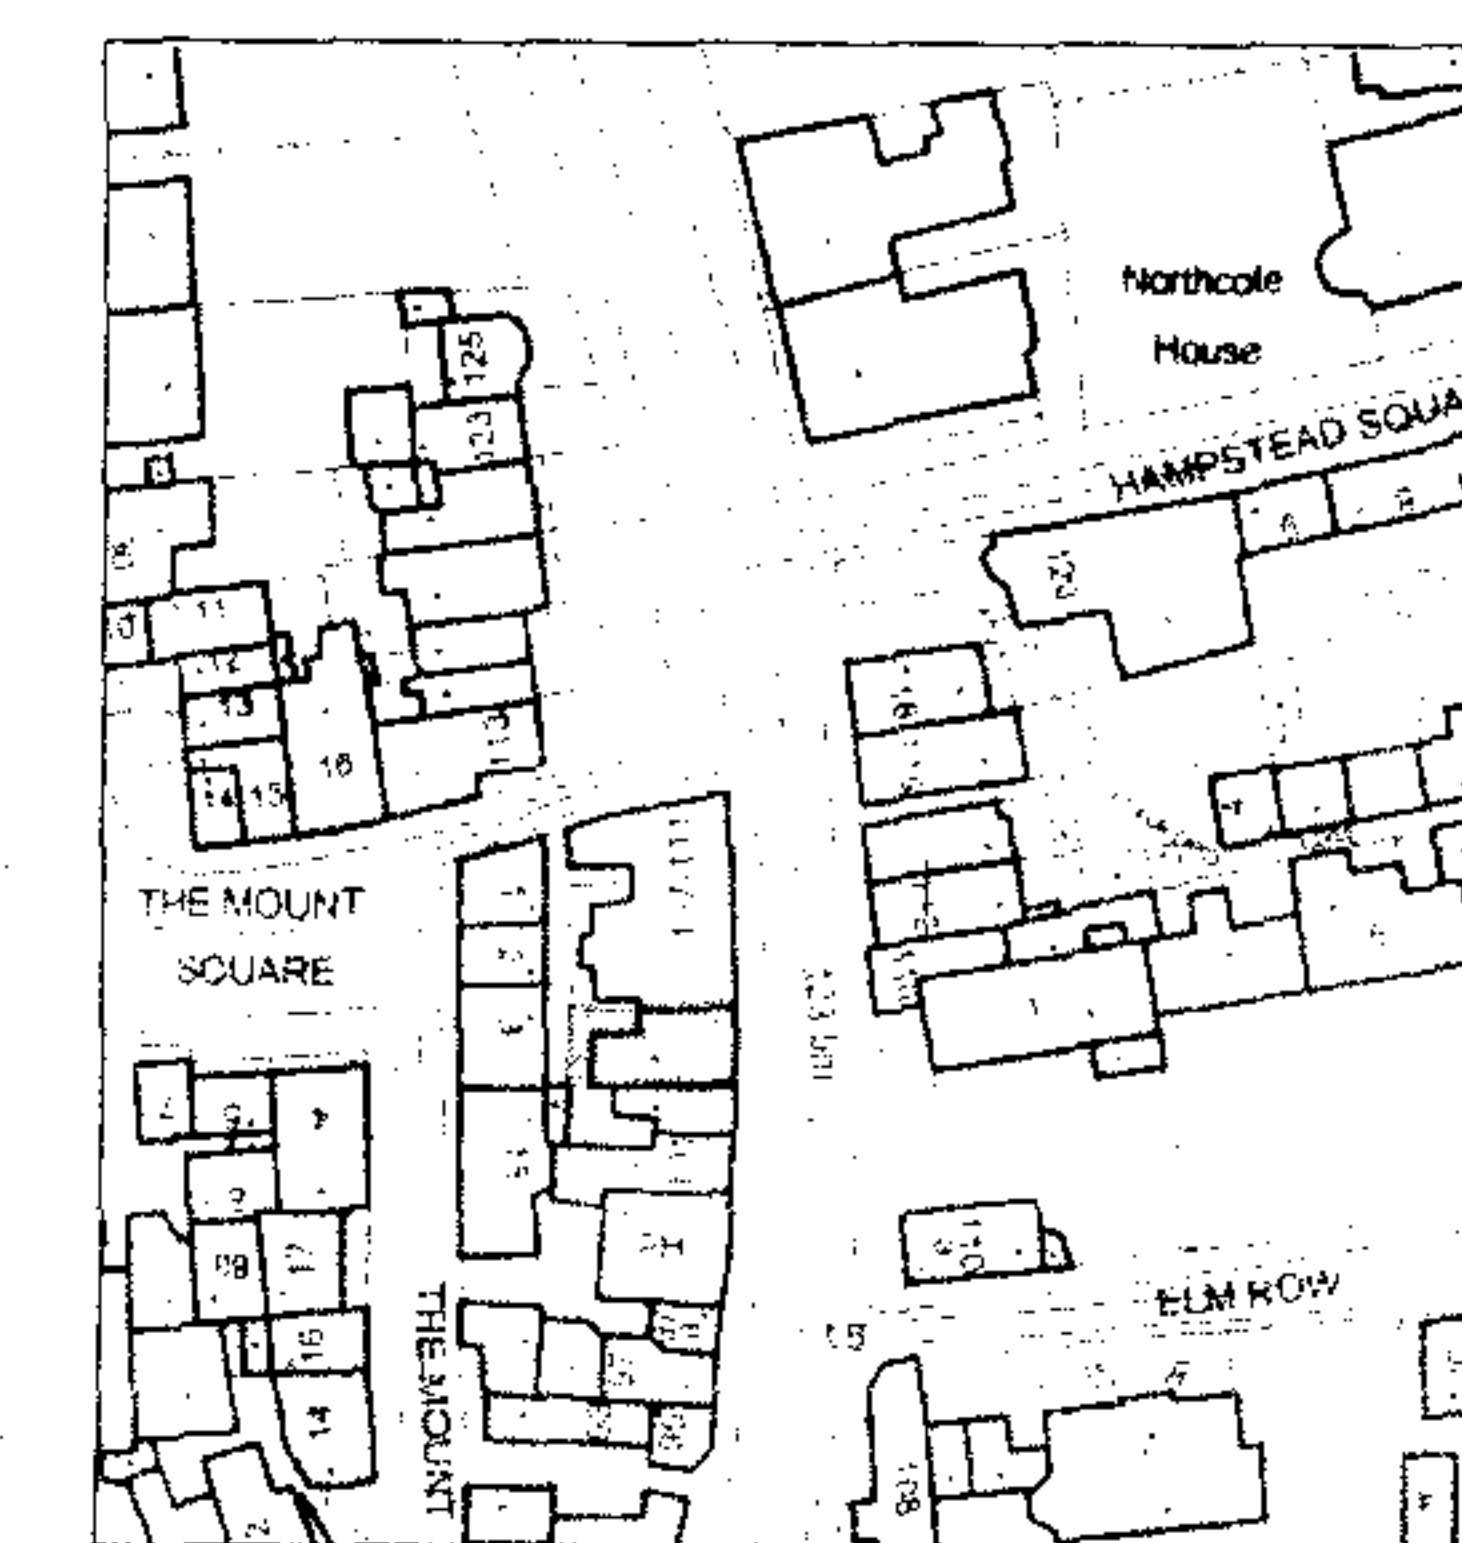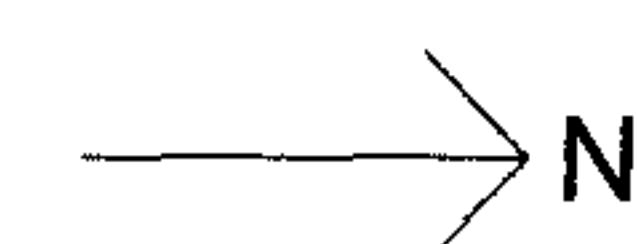

Ordnance Survey Extract Scale 1:2500

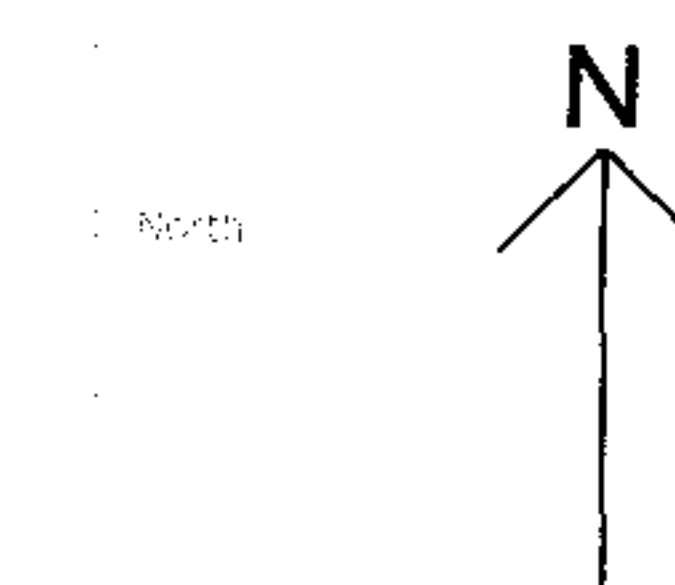


A 30/11/07 Additional Information
Rev. Date Remarks


Project Heathgate, 105 Heath St. NW3
Drawing Existing Plans
Scale 1:50
Date 15/06/07
Rev A
Status Planning
Drawing No. 5797/10
Approved

penningtonphillips

16 Spectra House
32-34 Strand, House Floor
London, W1P 1L
Tel: 020 7 73444
Fax: 020 7 73478
design@penningtonphillips.co.uk

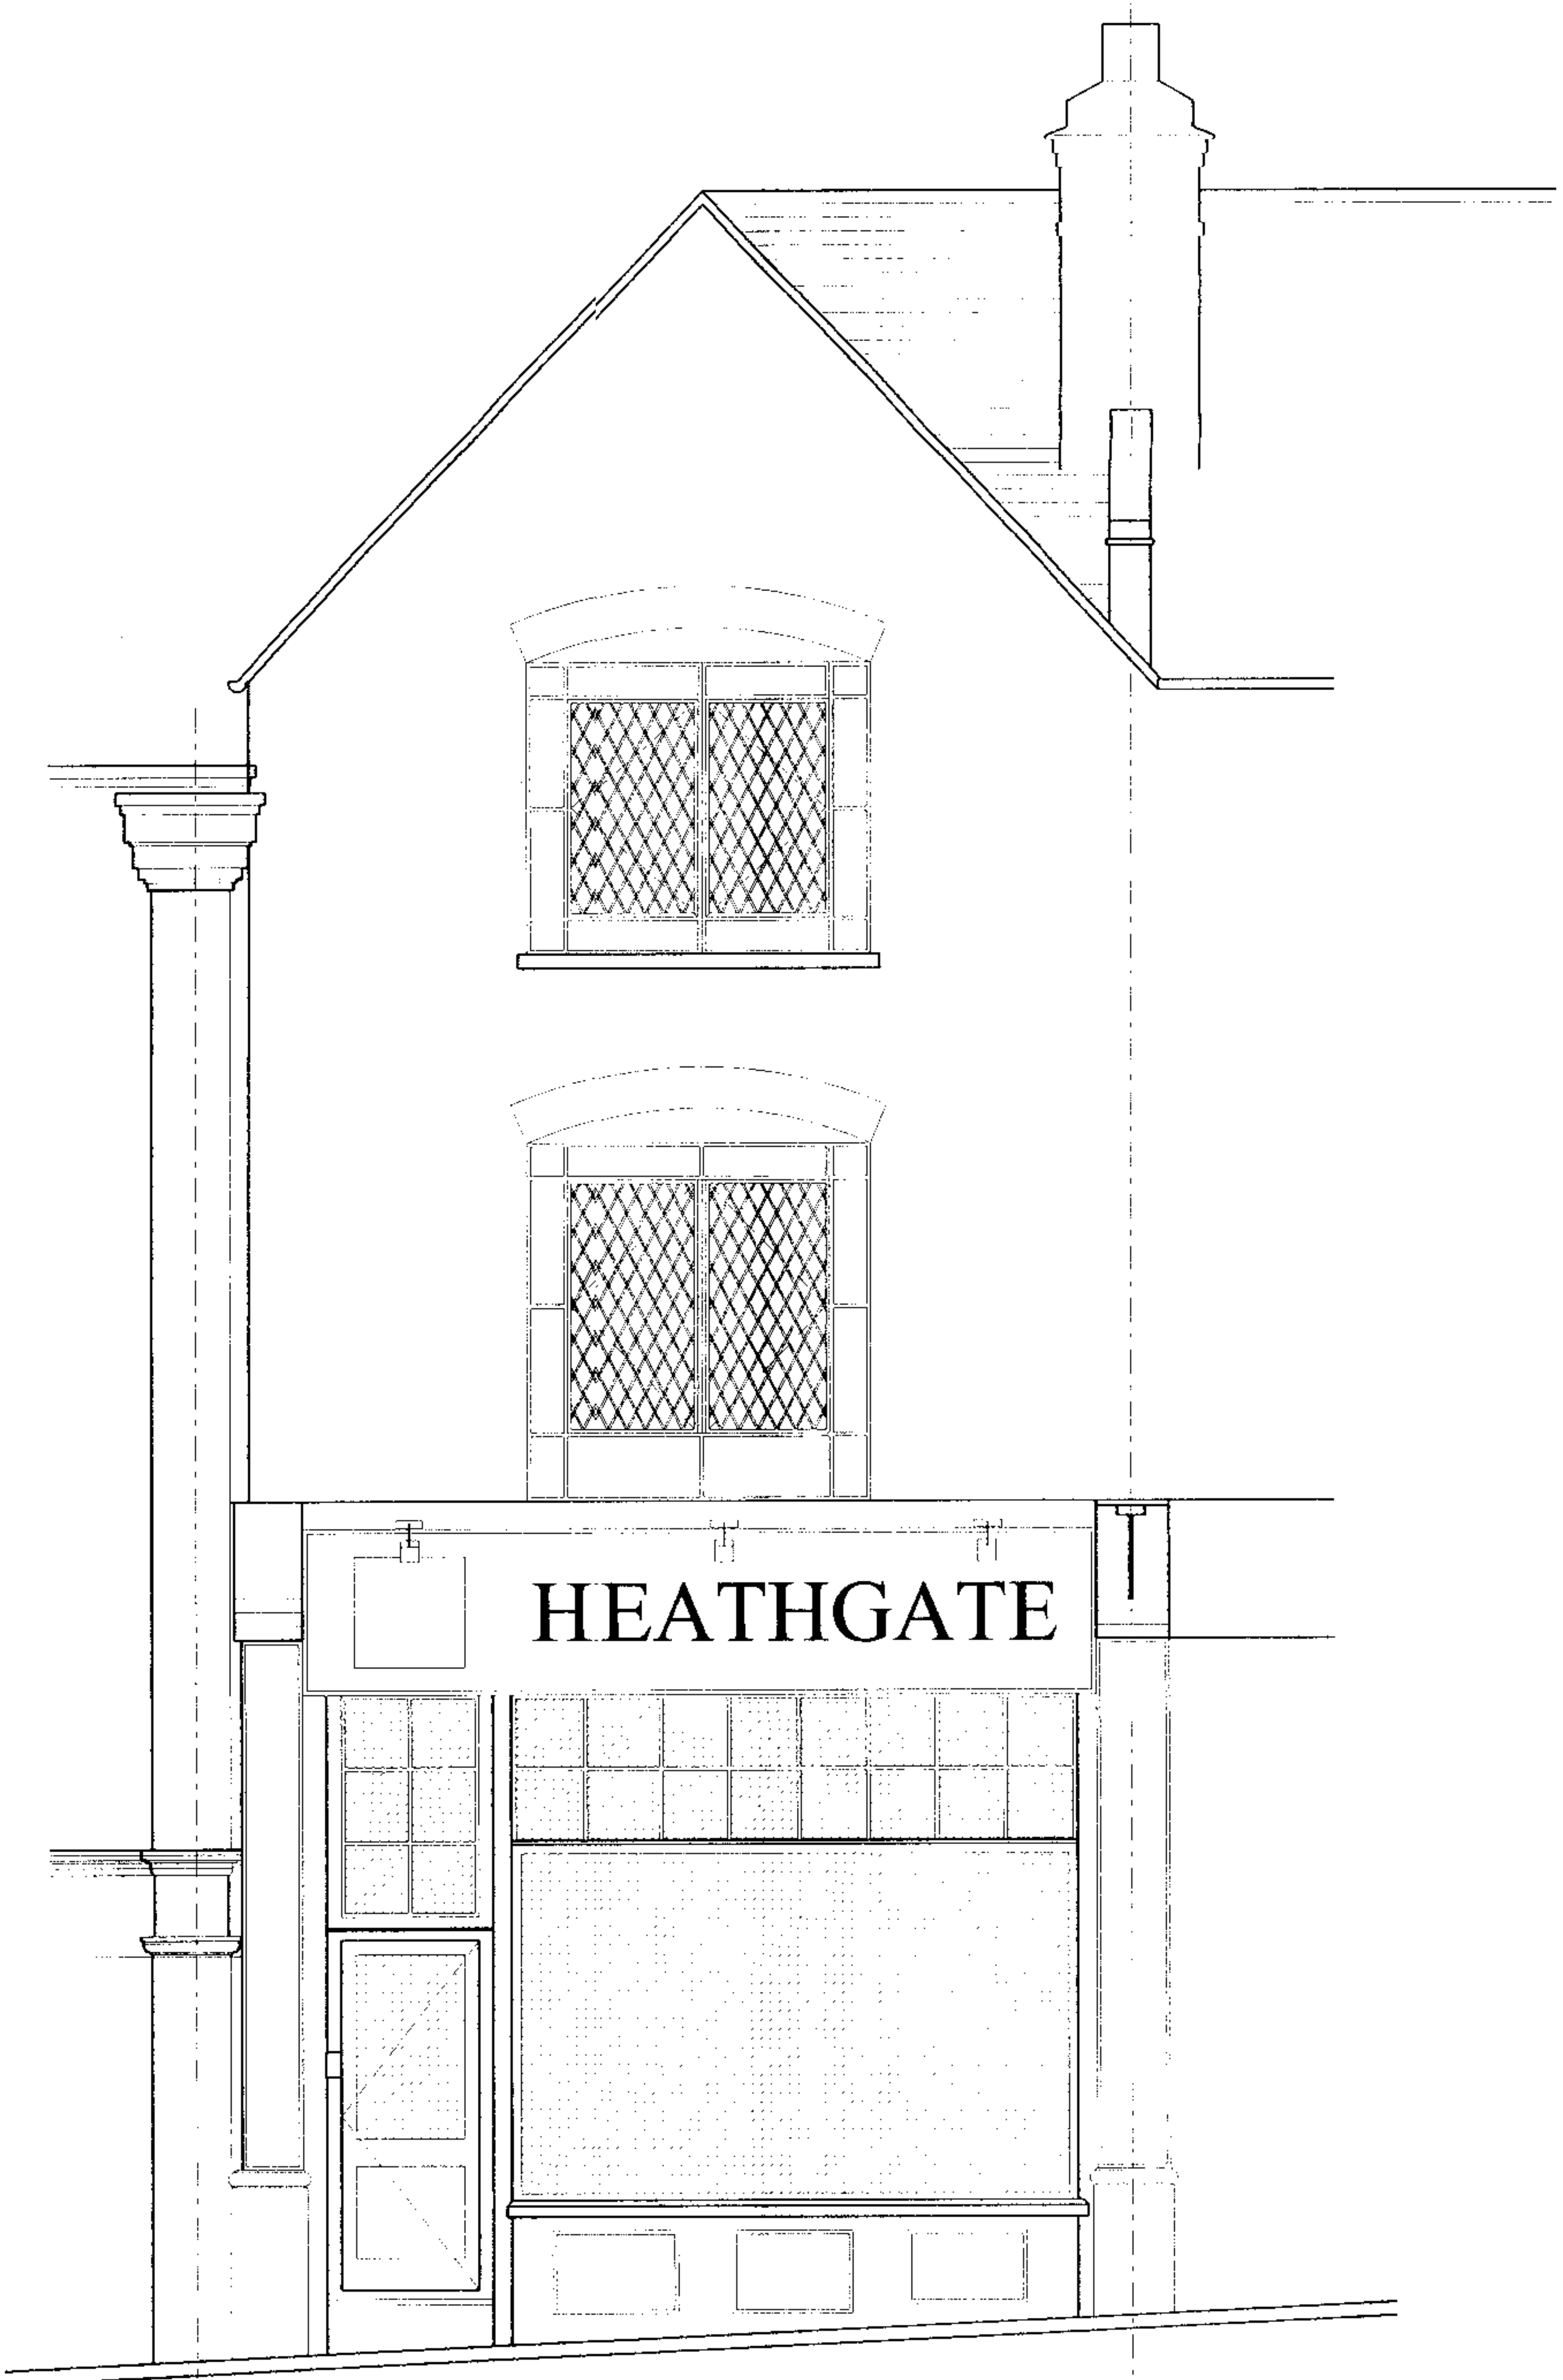

FRONT ELEVATION

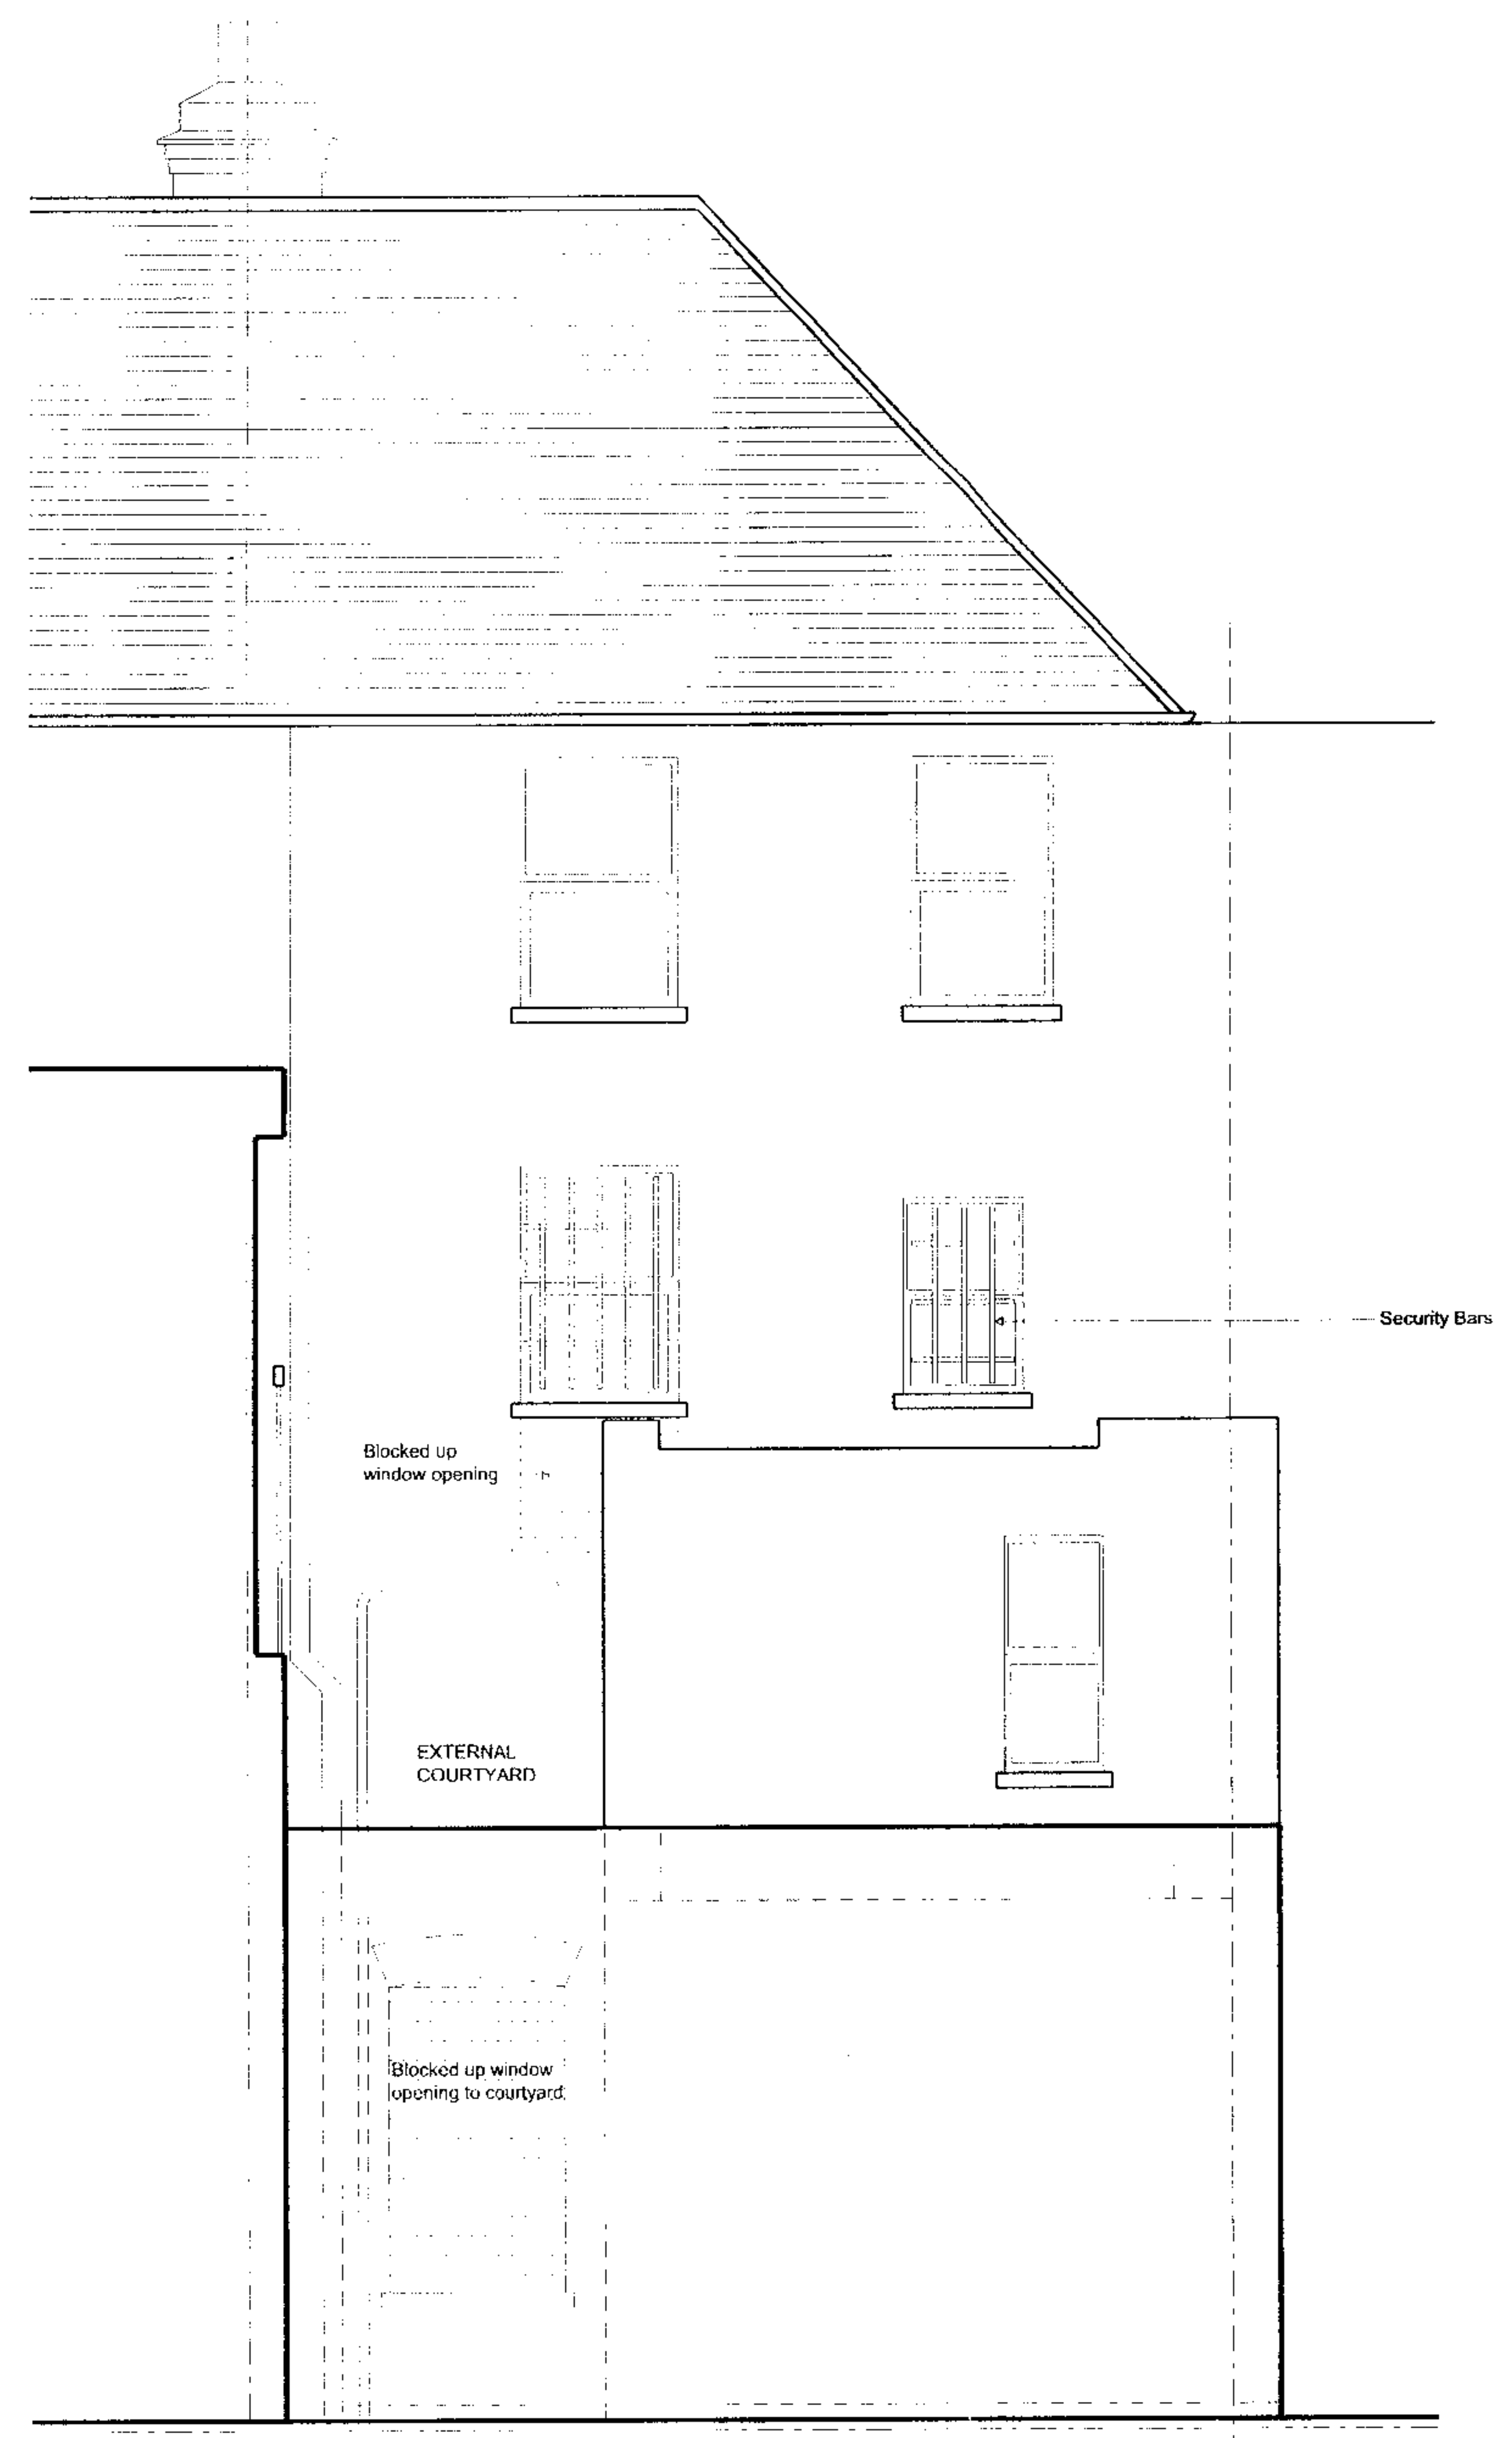


FRONT ELEVATION

Notes:

1. All drawings are to be drawn in accordance with Pennington Phillips Limited's drawing standards. The drawings are to be drawn in accordance with the drawing standards of the Institution of Structural Engineers (I.S.E.) and the Institution of Civil Engineers (I.C.E.).

2. All drawings are to be drawn in accordance with the drawing standards of the Institution of Structural Engineers (I.S.E.) and the Institution of Civil Engineers (I.C.E.).


3. All drawings are to be drawn in accordance with the drawing standards of the Institution of Structural Engineers (I.S.E.) and the Institution of Civil Engineers (I.C.E.).

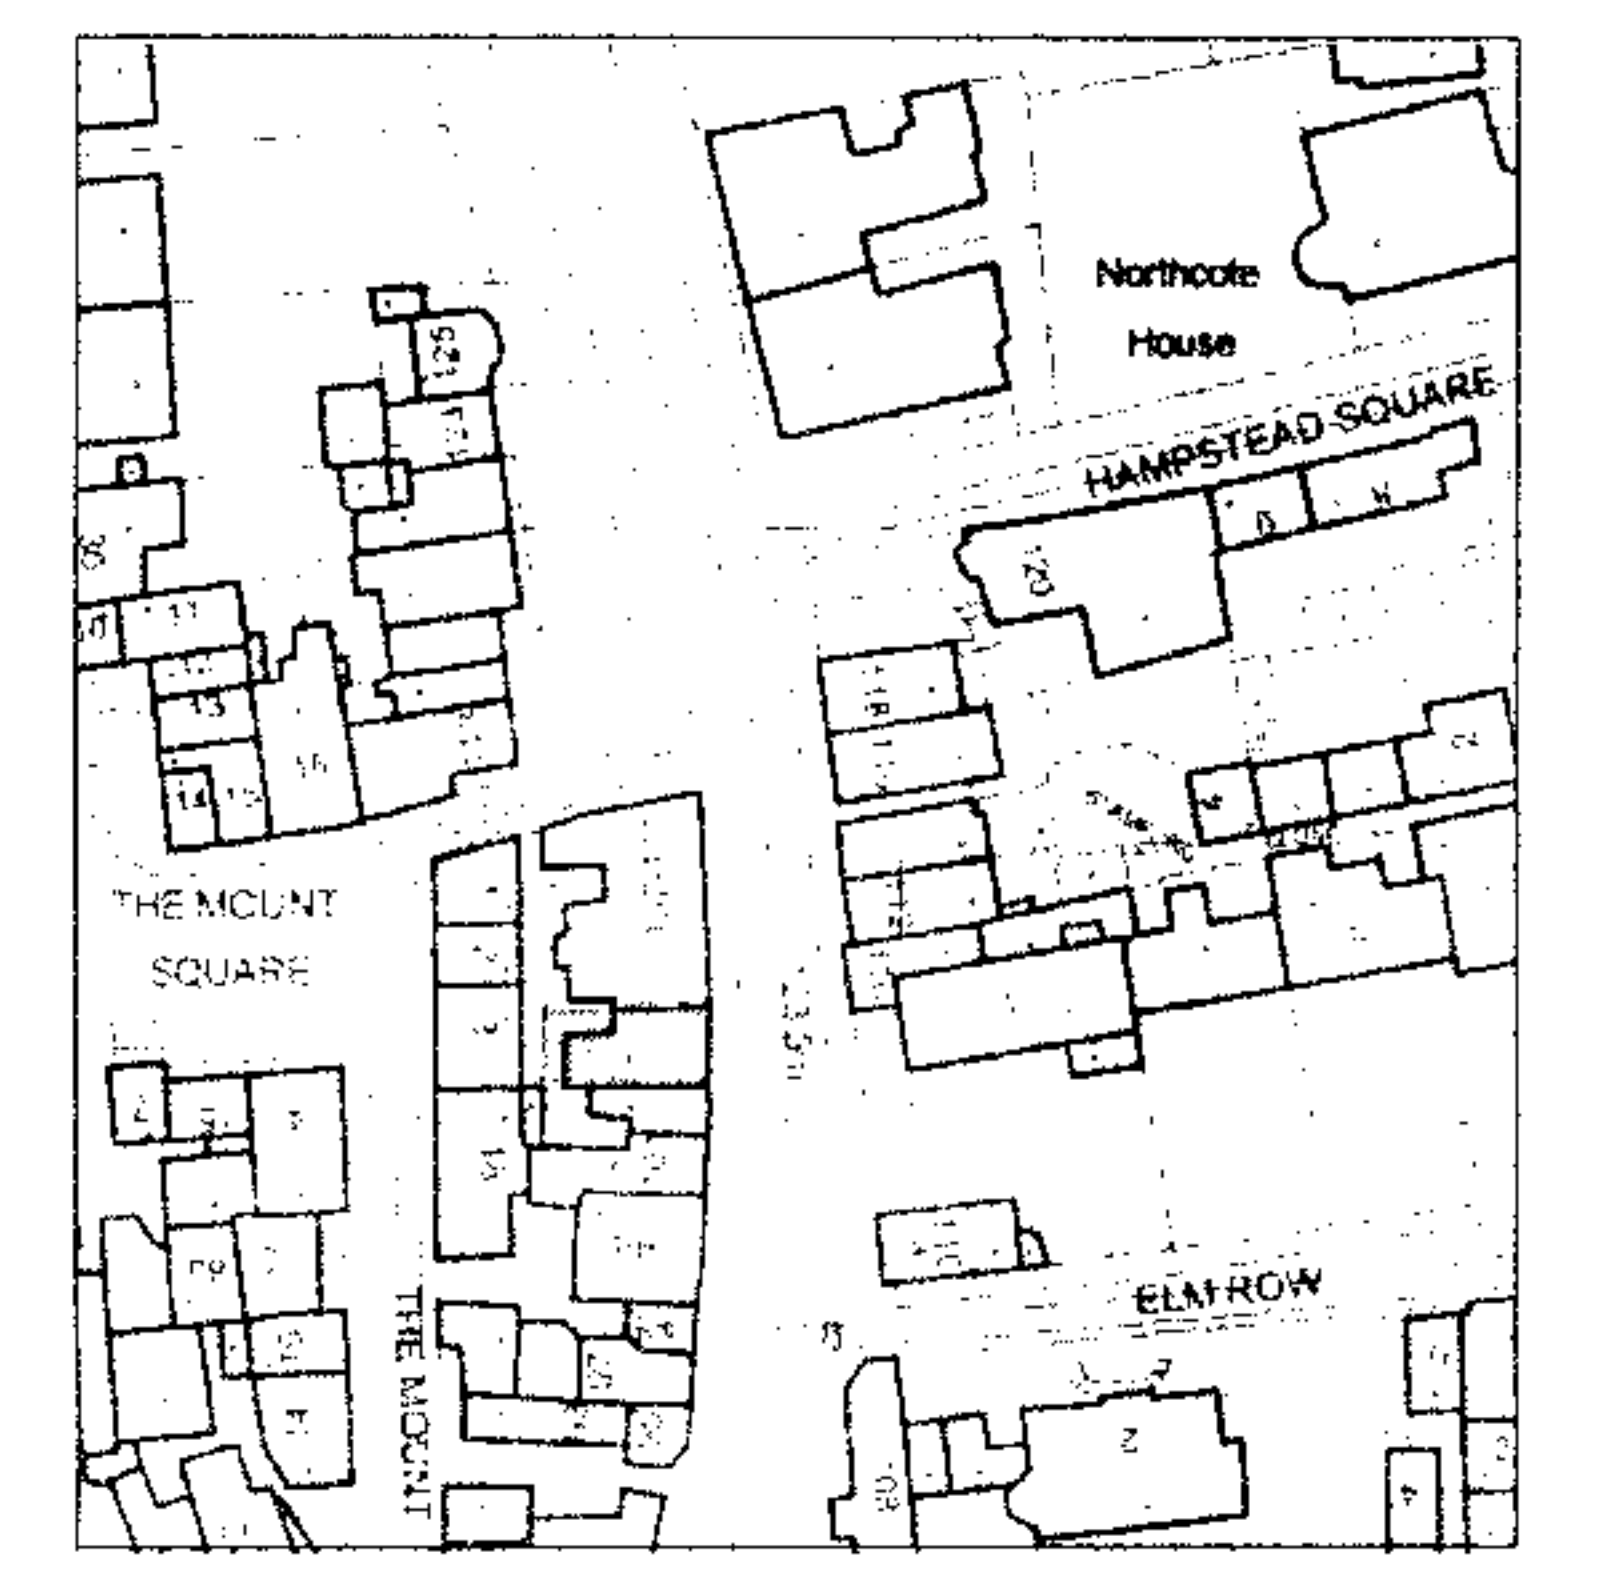

Ordnance Survey Extract Scale 1:2500


Rev.	Date	Remarks
A	30/11/07	Additional Information

Project	Heathgate, 105 Heath St. NW3
Drawing	Existing Elevations
Scale	1:50
Date	15/06/07
Rev	A
Status	Planning
Drawing No.	5797/11
Approved	

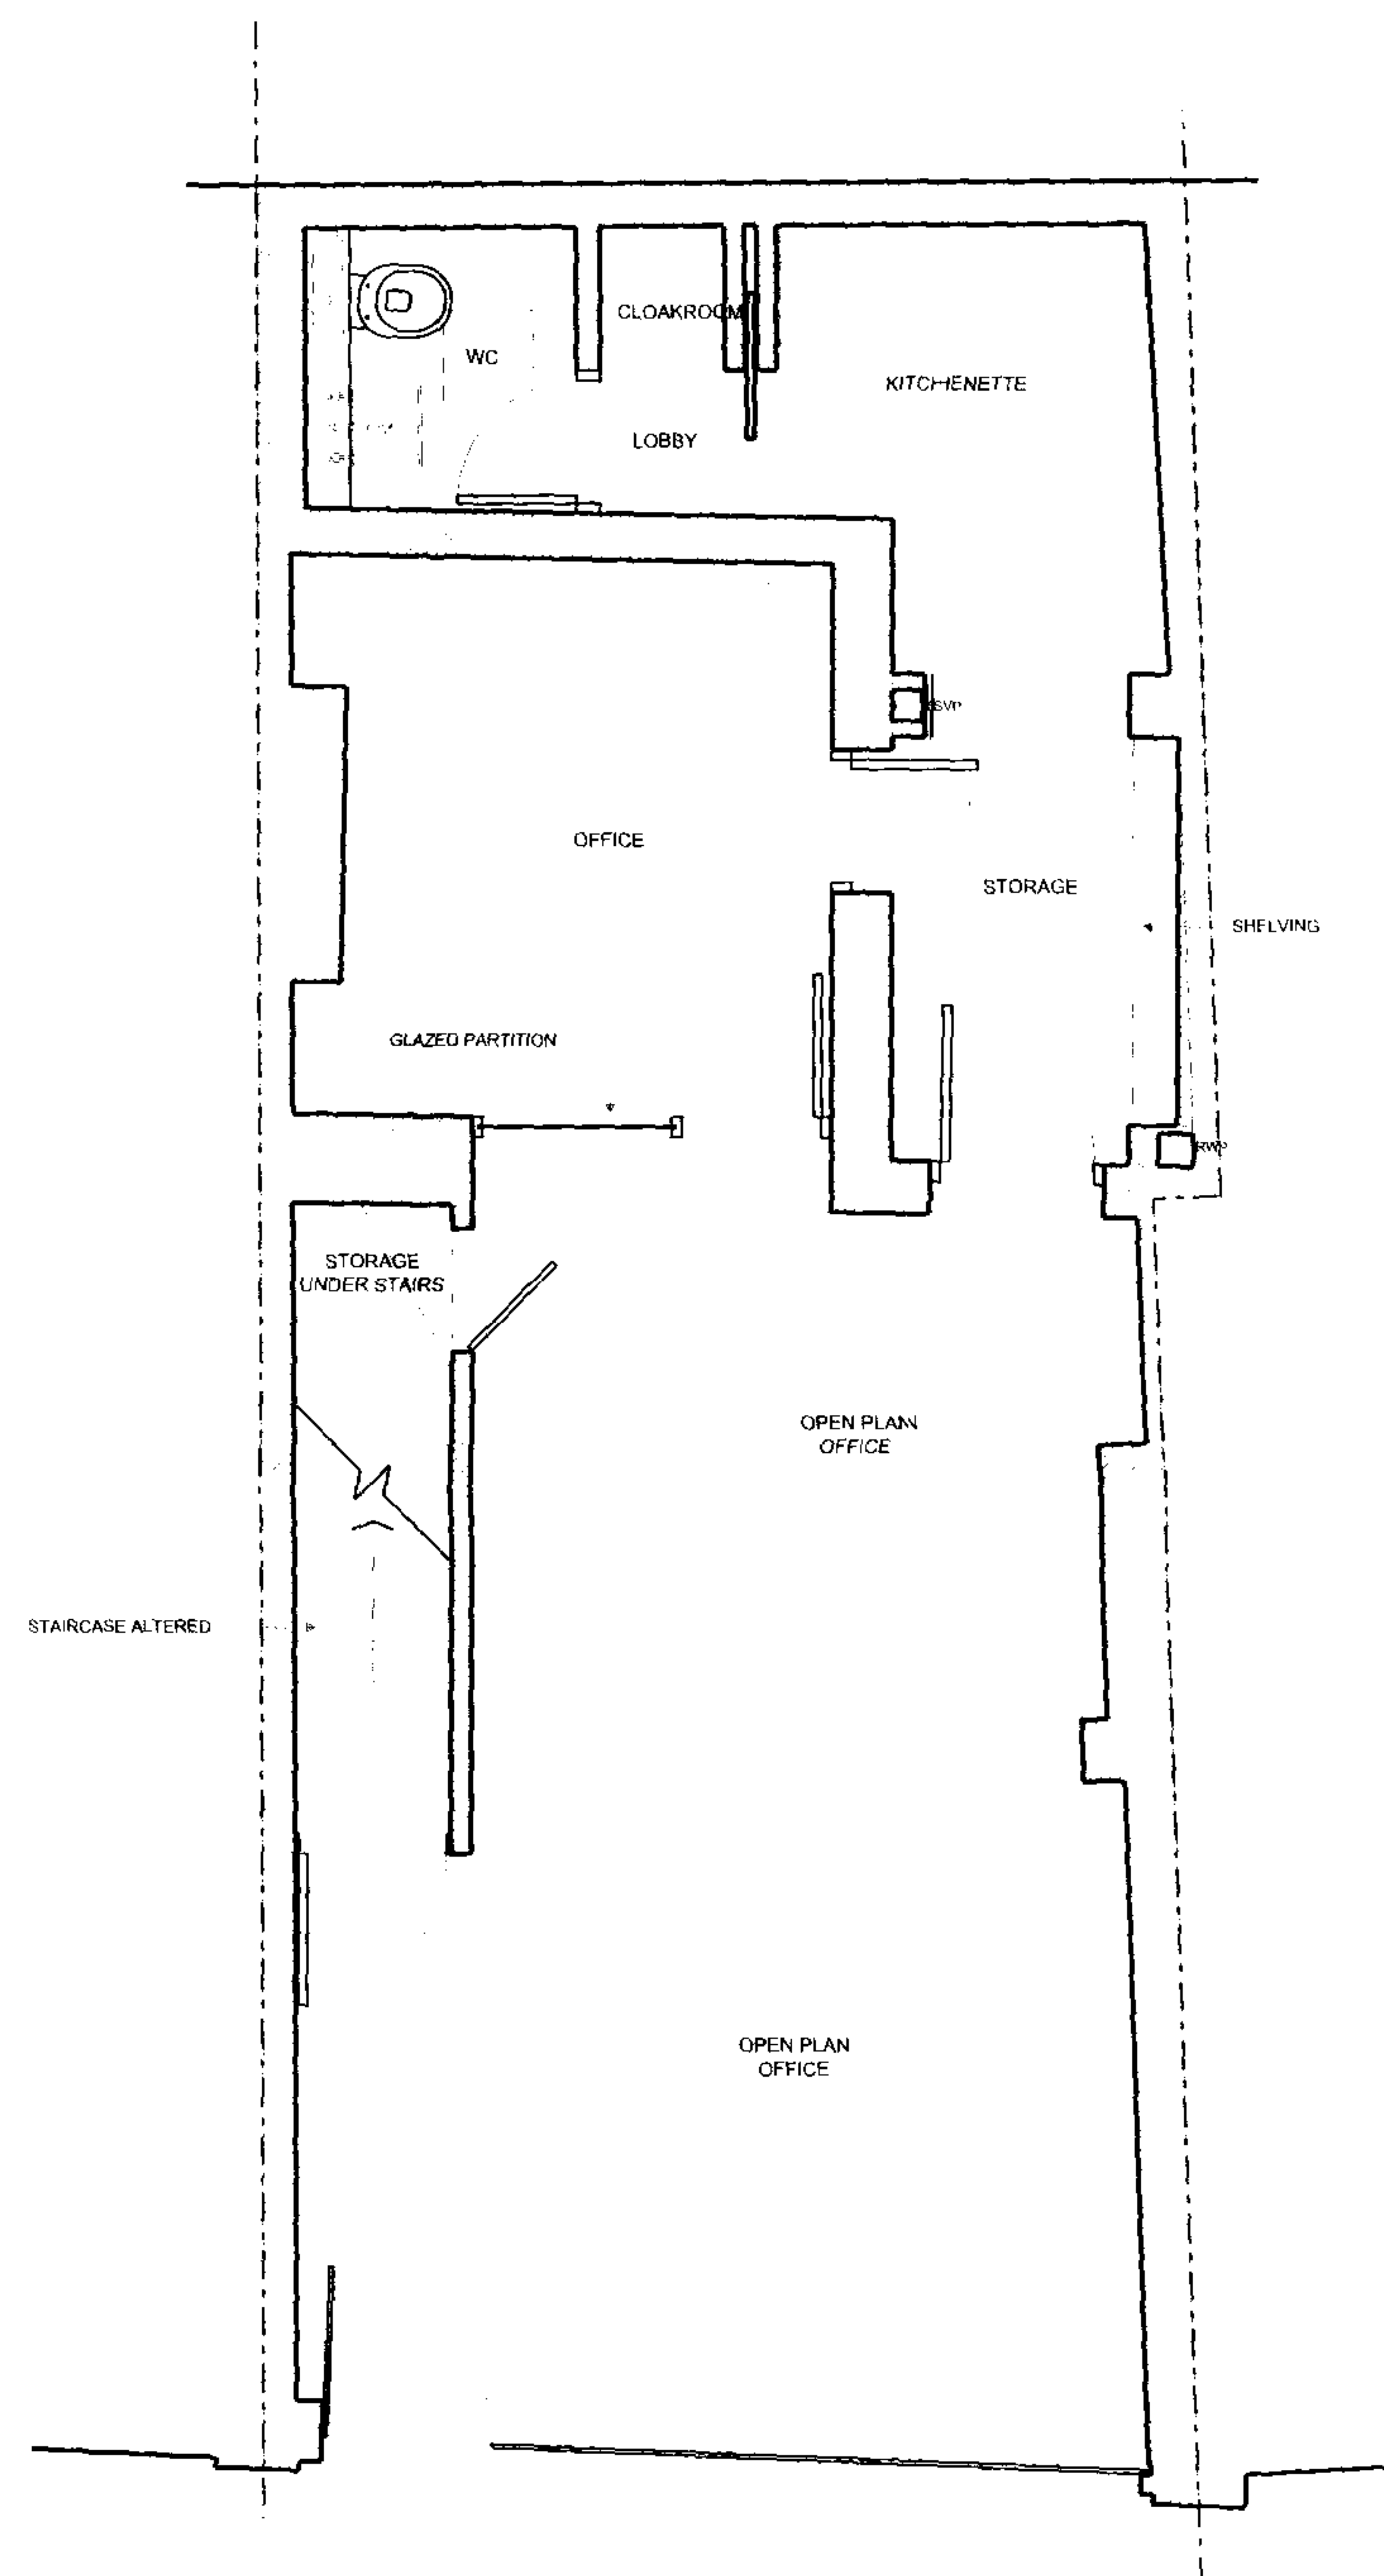


GROUND FLOOR

HEATH STREET

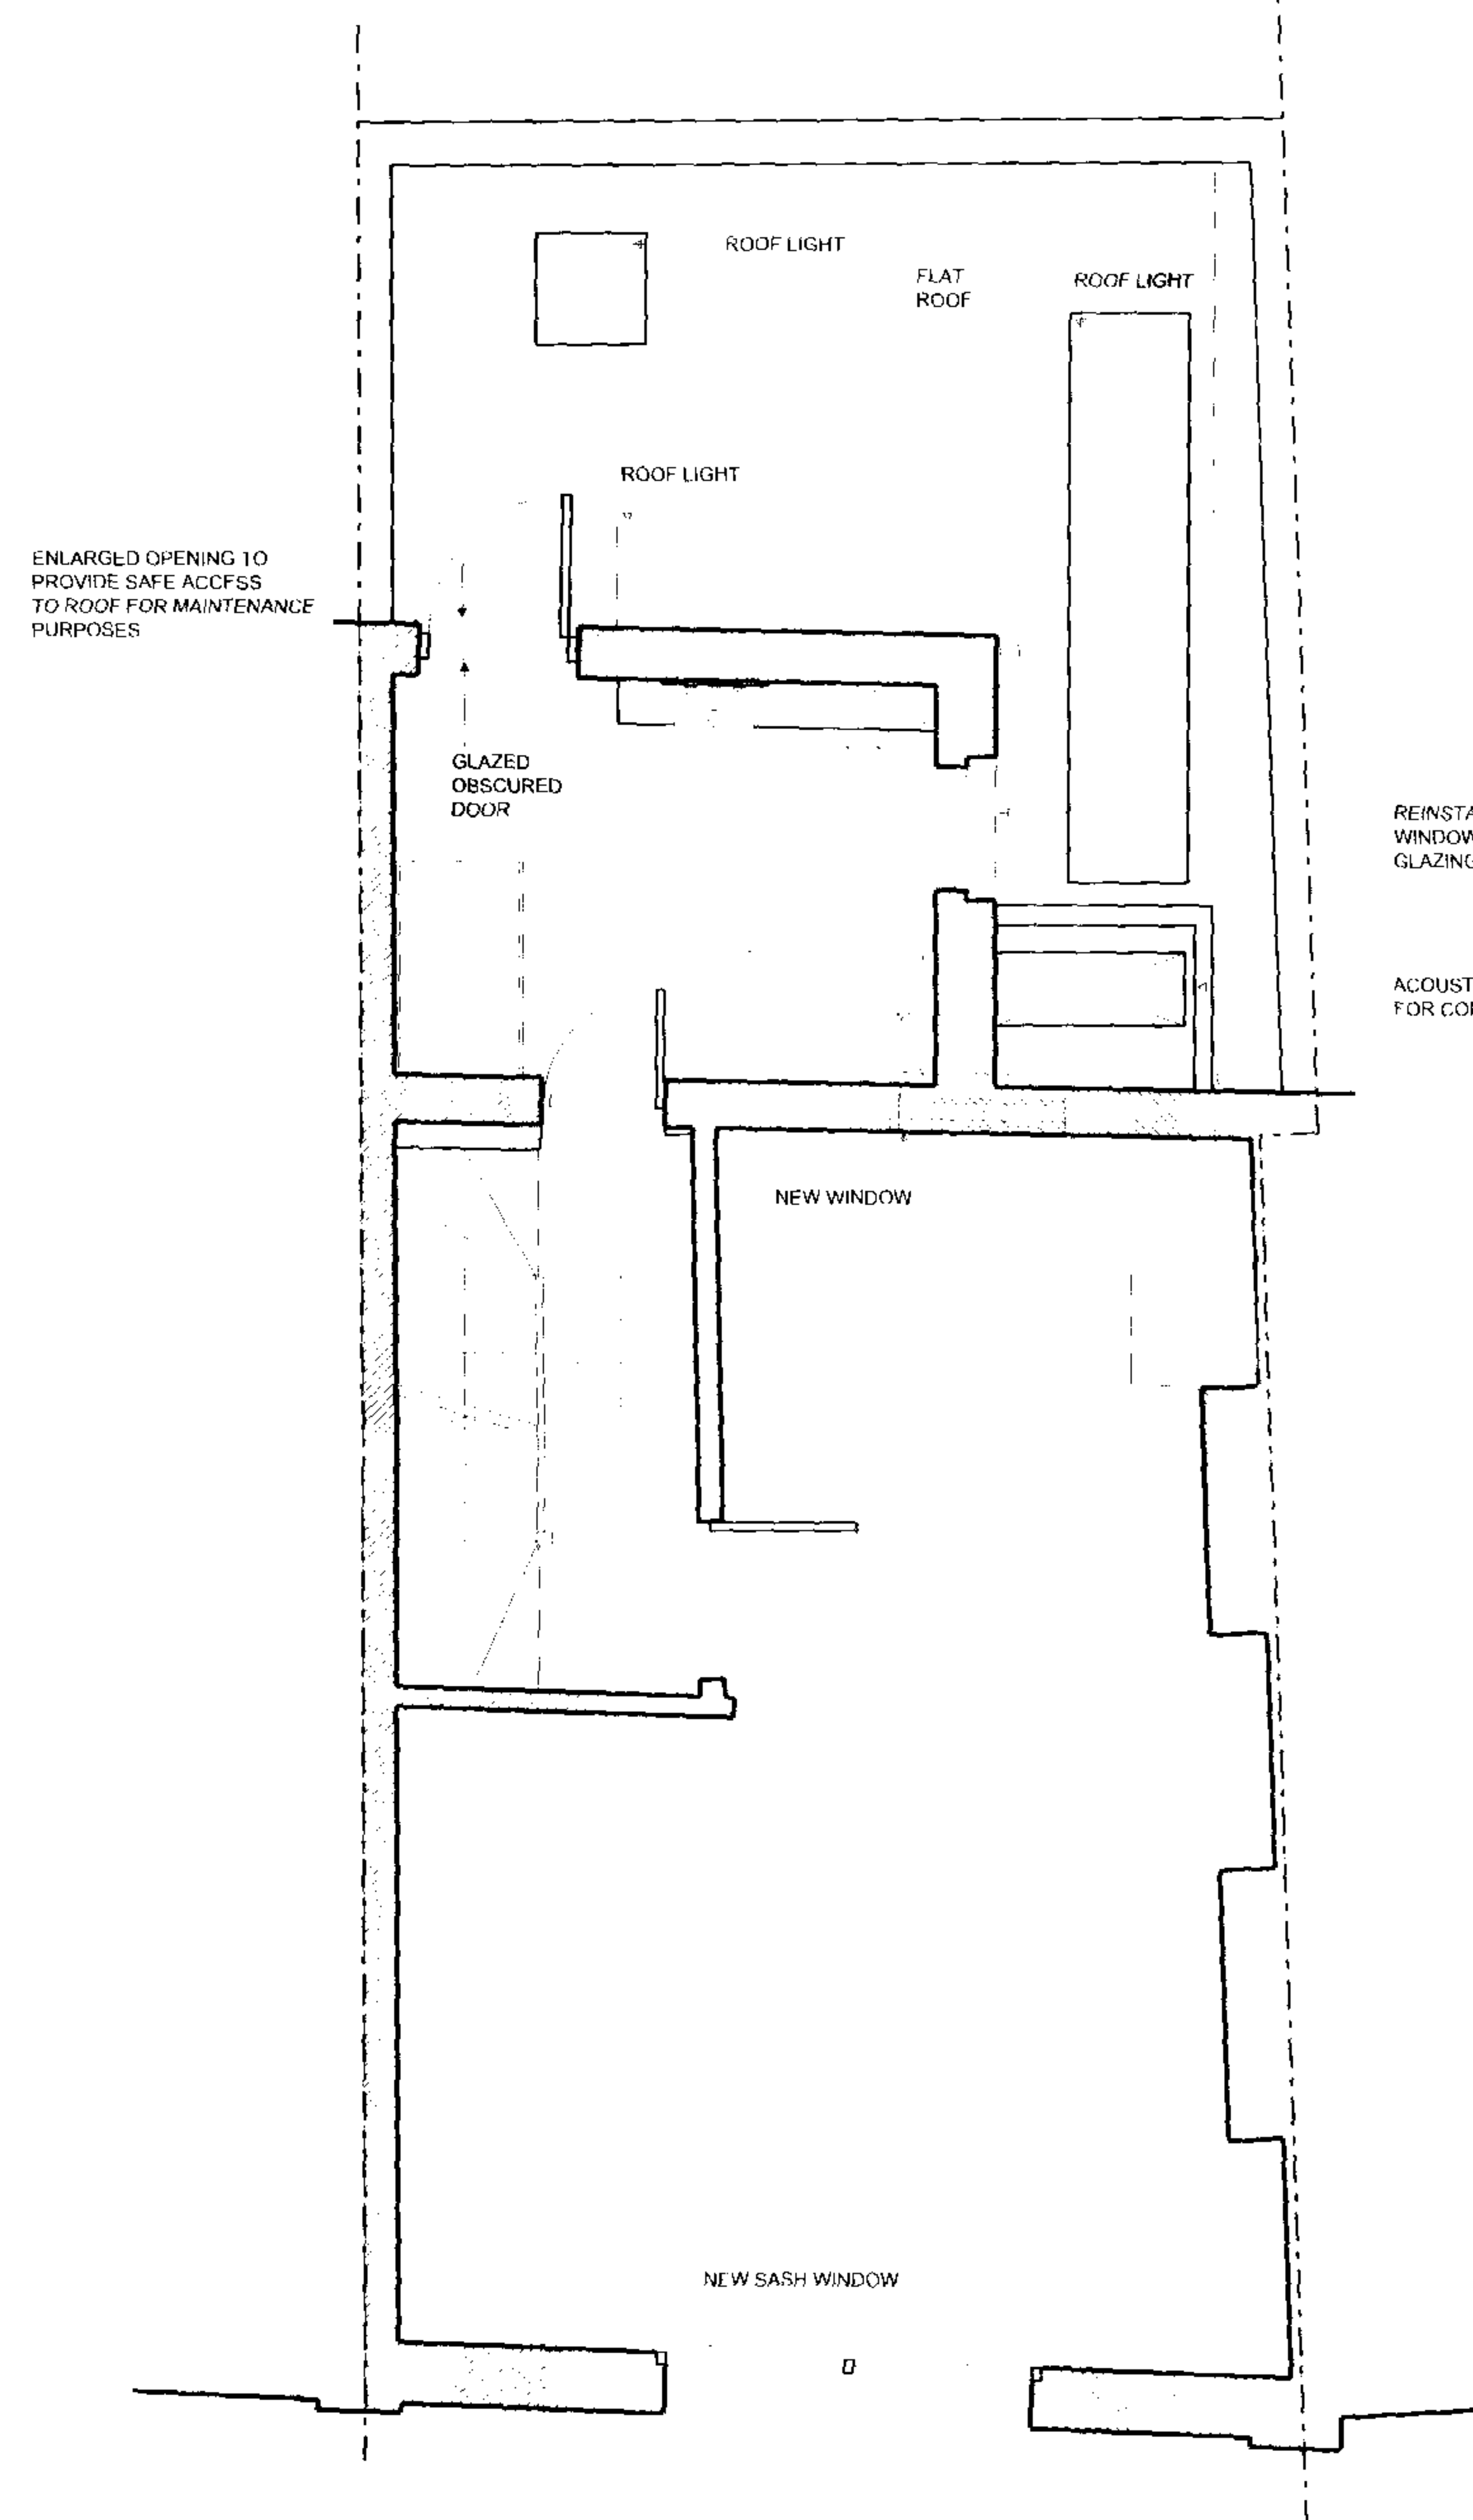

FIRST FLOOR

HEATH STREET

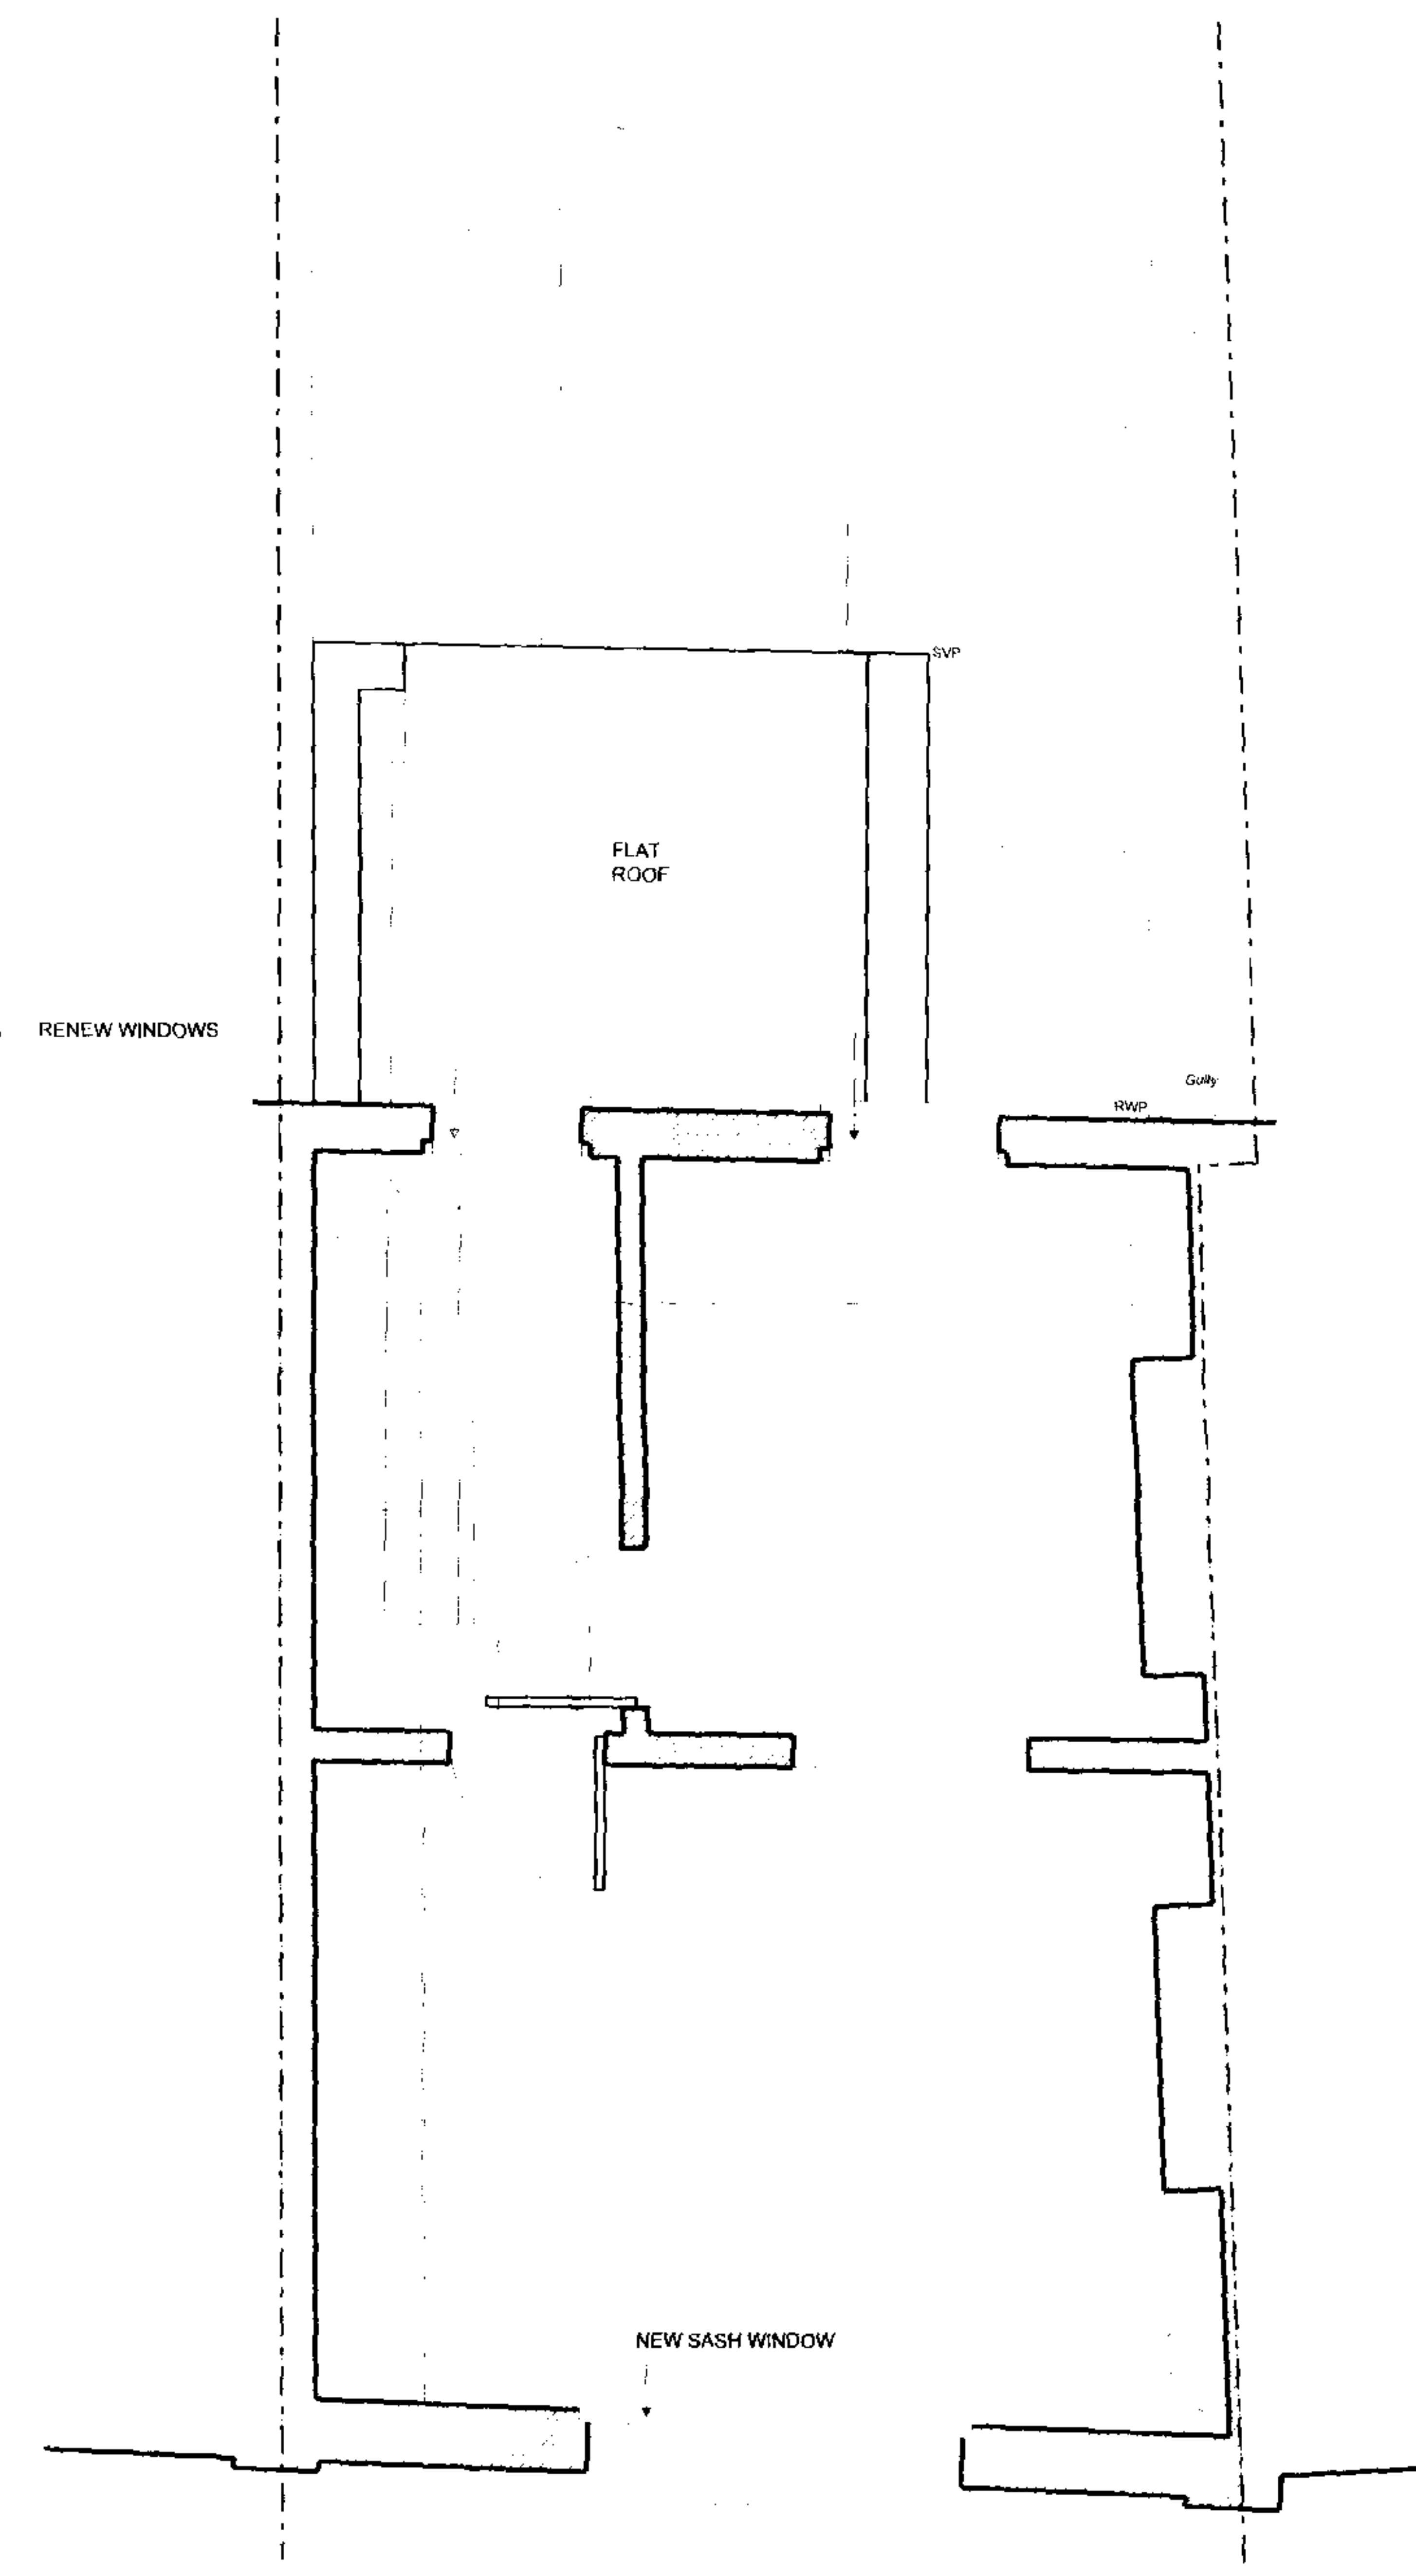

SECOND FLOOR

HEATH STREET

Notes

1. The proposed plan is a revision of the previous plan.
2. The proposed plan is a revision of the previous plan.
HEATH STREET

B	8/02/08	Comfort Cooling Revision
A	30/11/07	Additional Information
Rev.	Date	Remarks

Project	Heathgate, 105-111 Heath St, Luton
Drawing	Proposed Plan

Scale	1:50
Date	15/06/07
Rev	B
Status	Planning

Drawing No. 5797/20


Approved

Pennington Associates


16 Spectrum Road




Project	Highgate, 105 Heath St. N.Y.C.
Drawing	Proposed Elevation
Scale	1/8"=1'-0"
Date	03/05/07
Rev	0
Status	Planning
Drawing No.	5797/21
Approved	

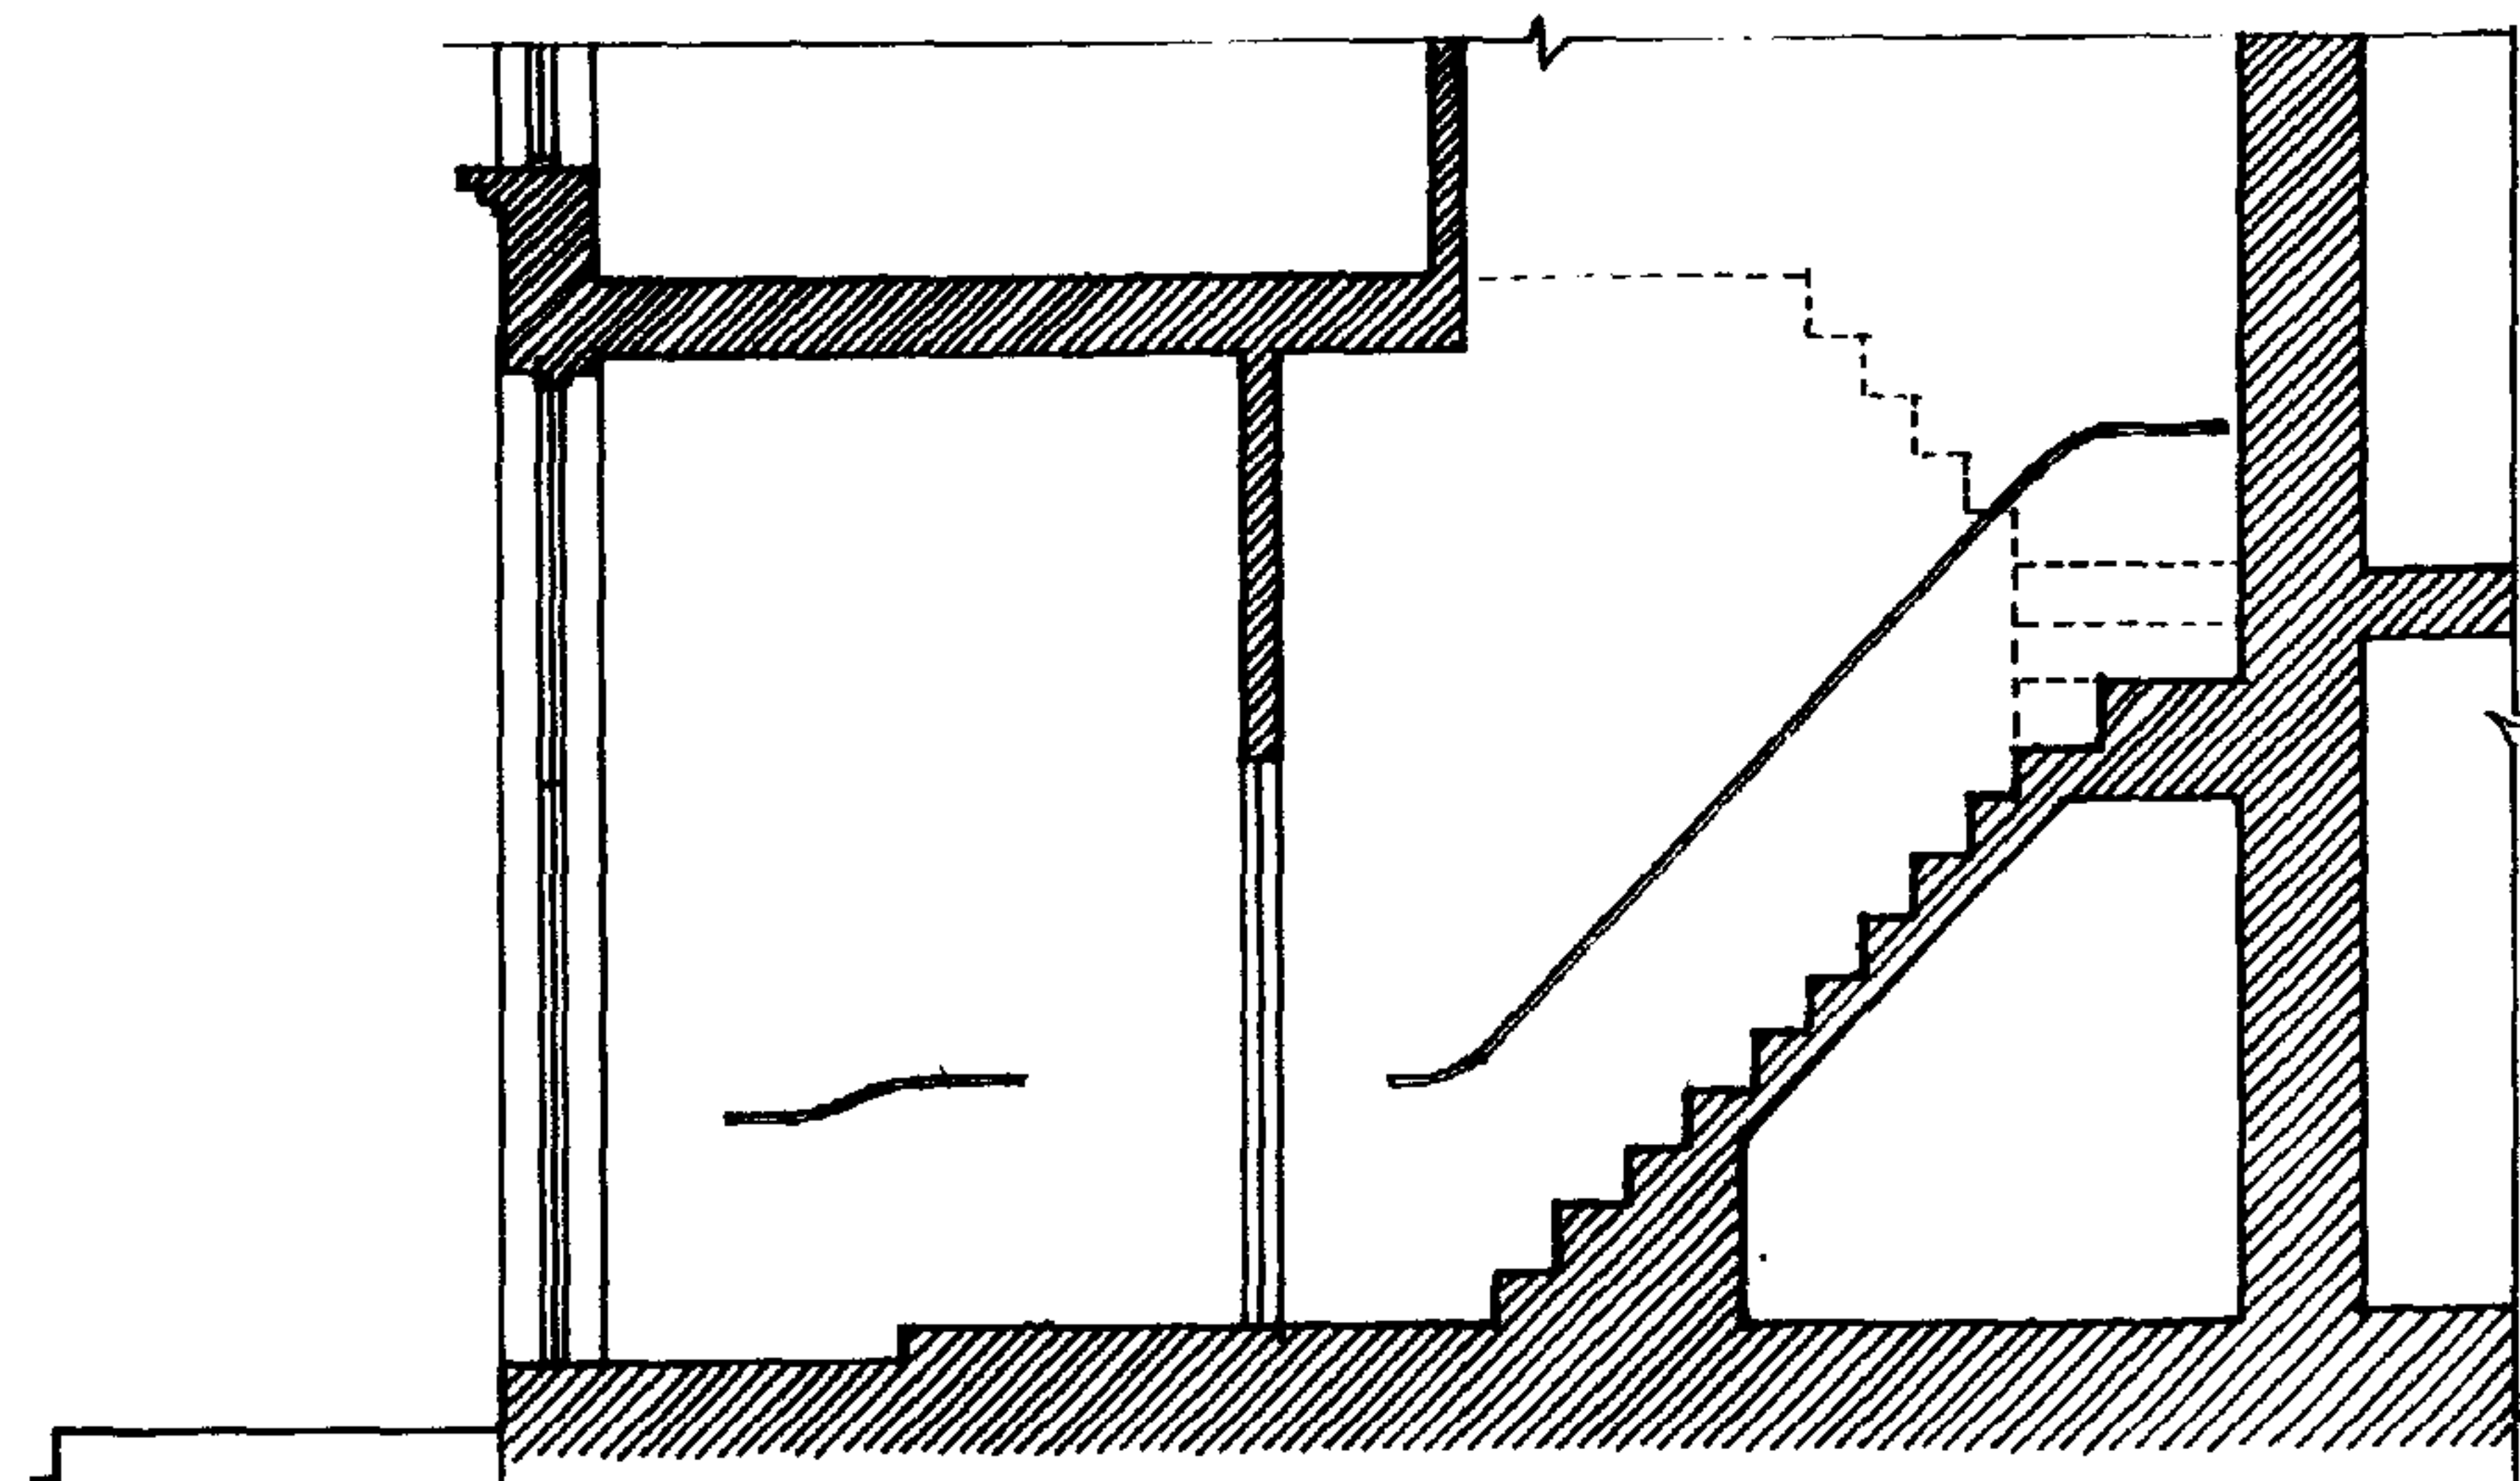

SECTION BB - AS PROPOSED

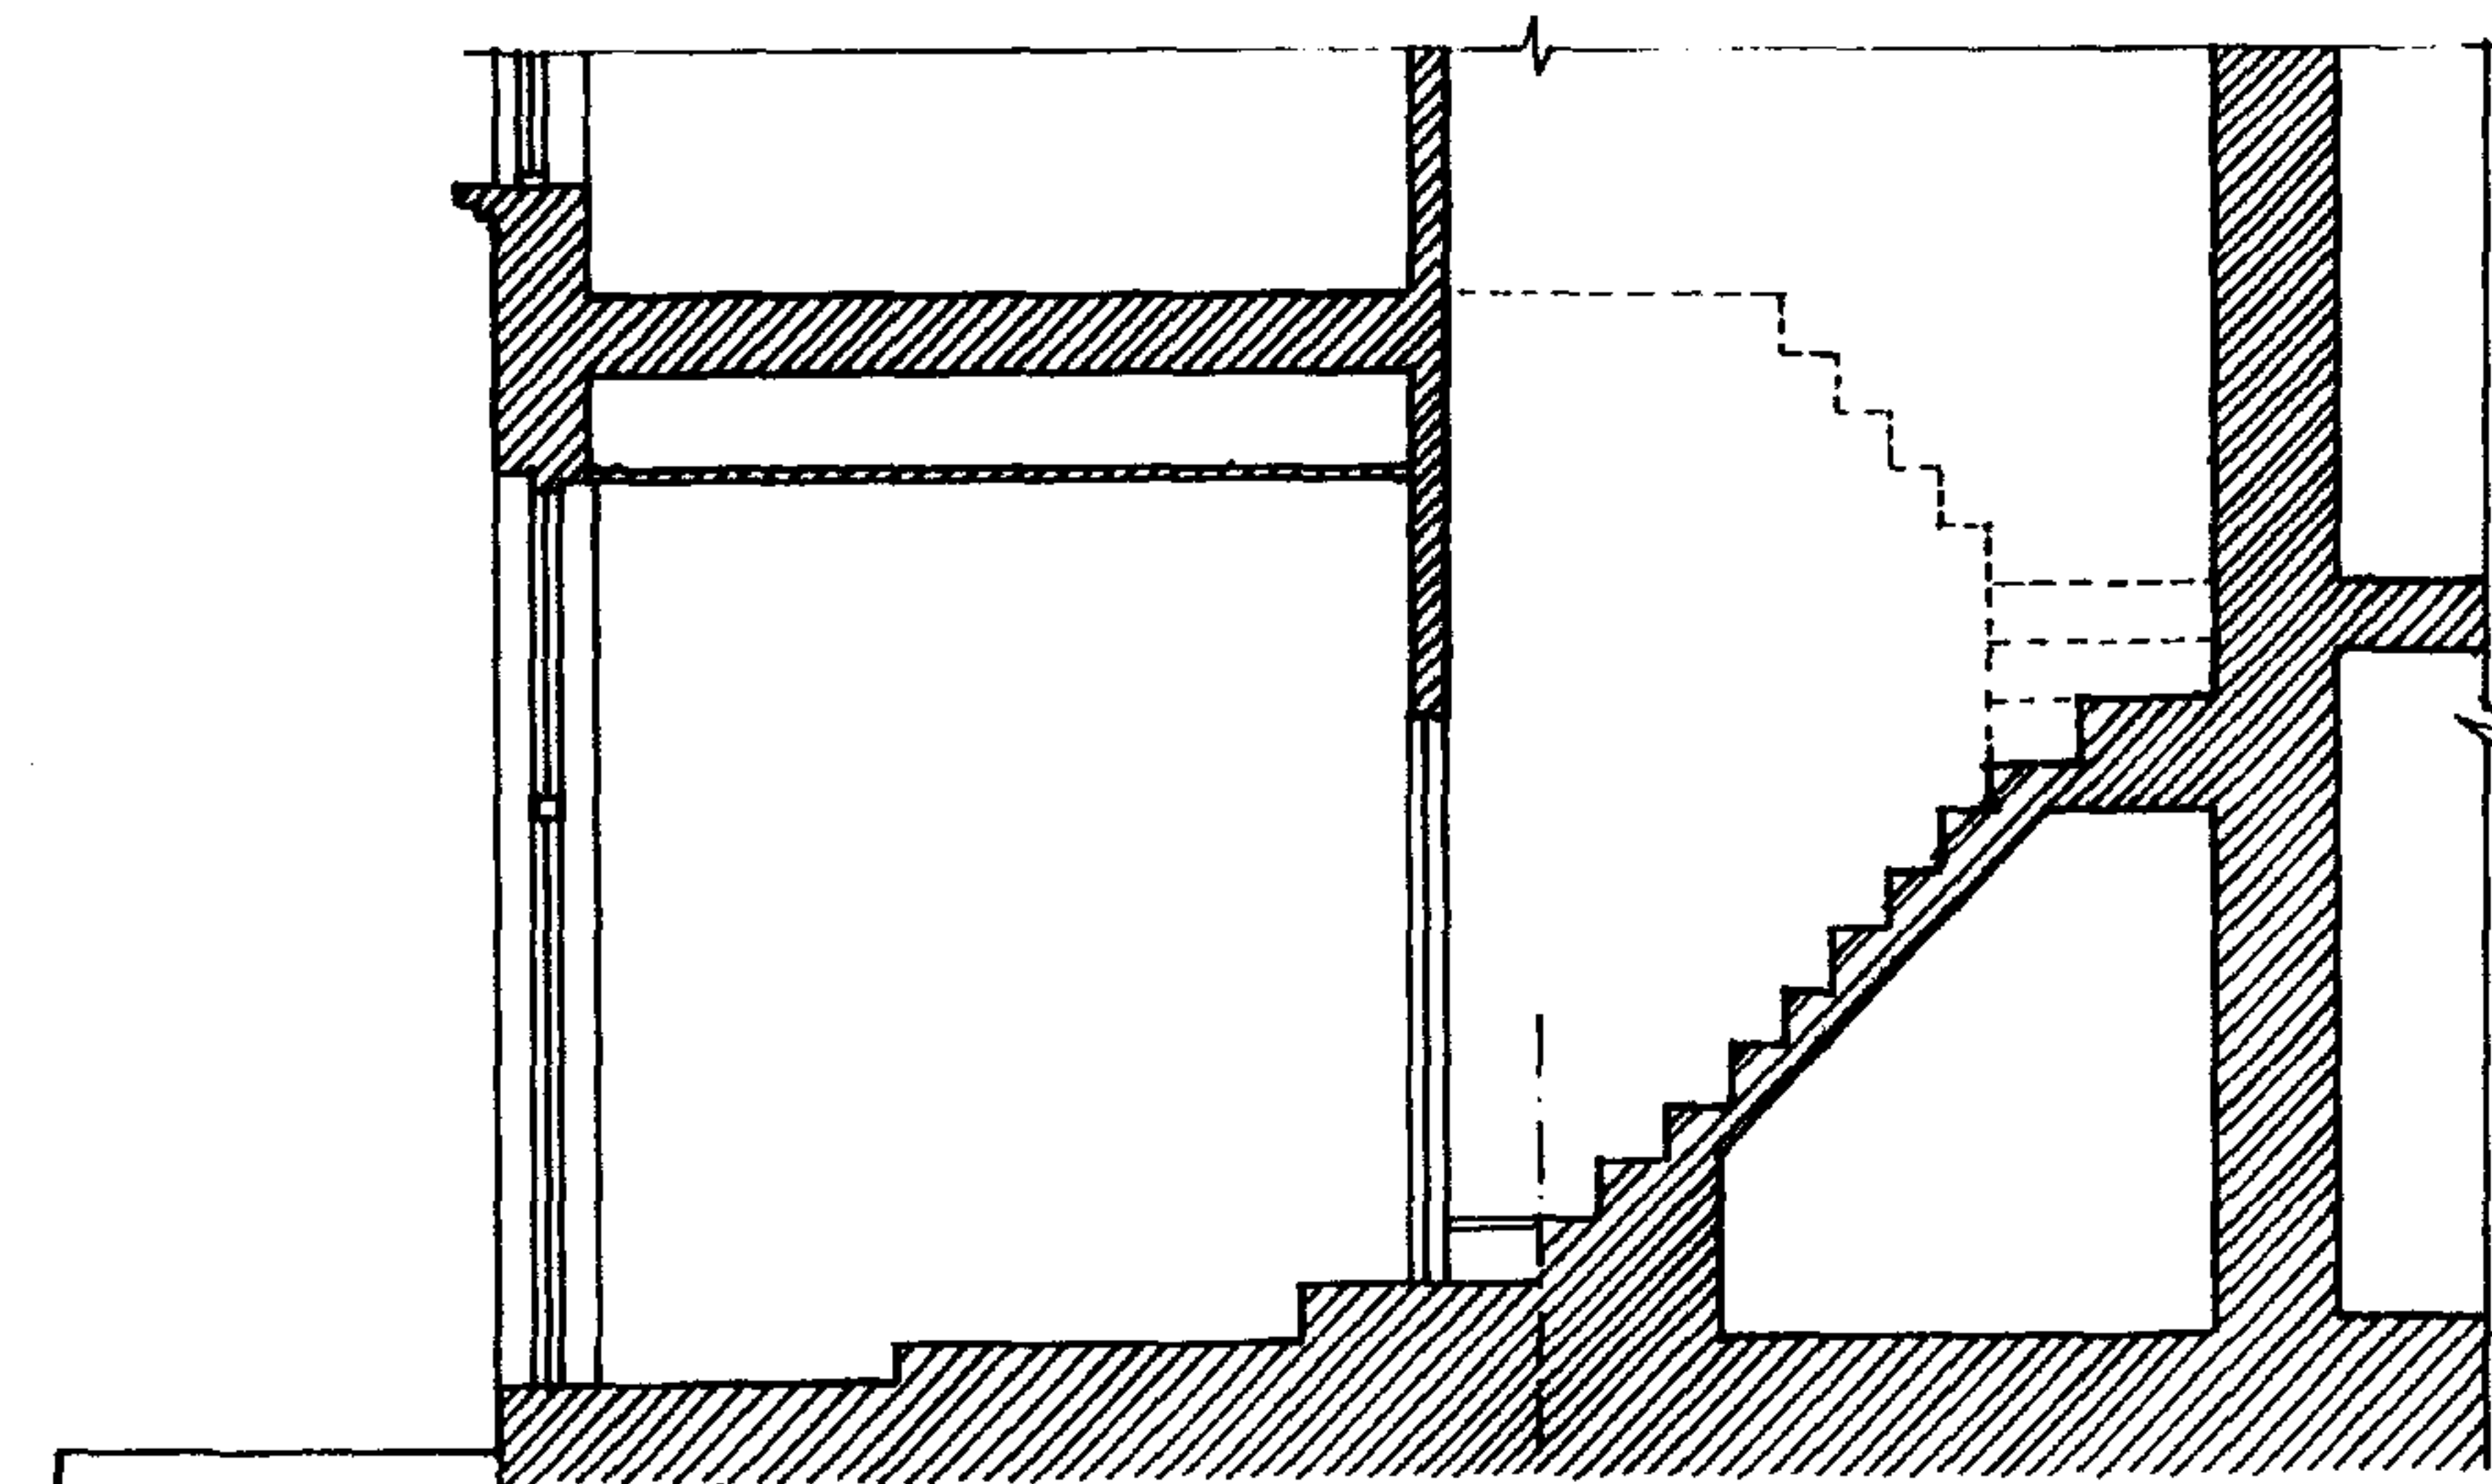

SECTION AA - AS EXISTING

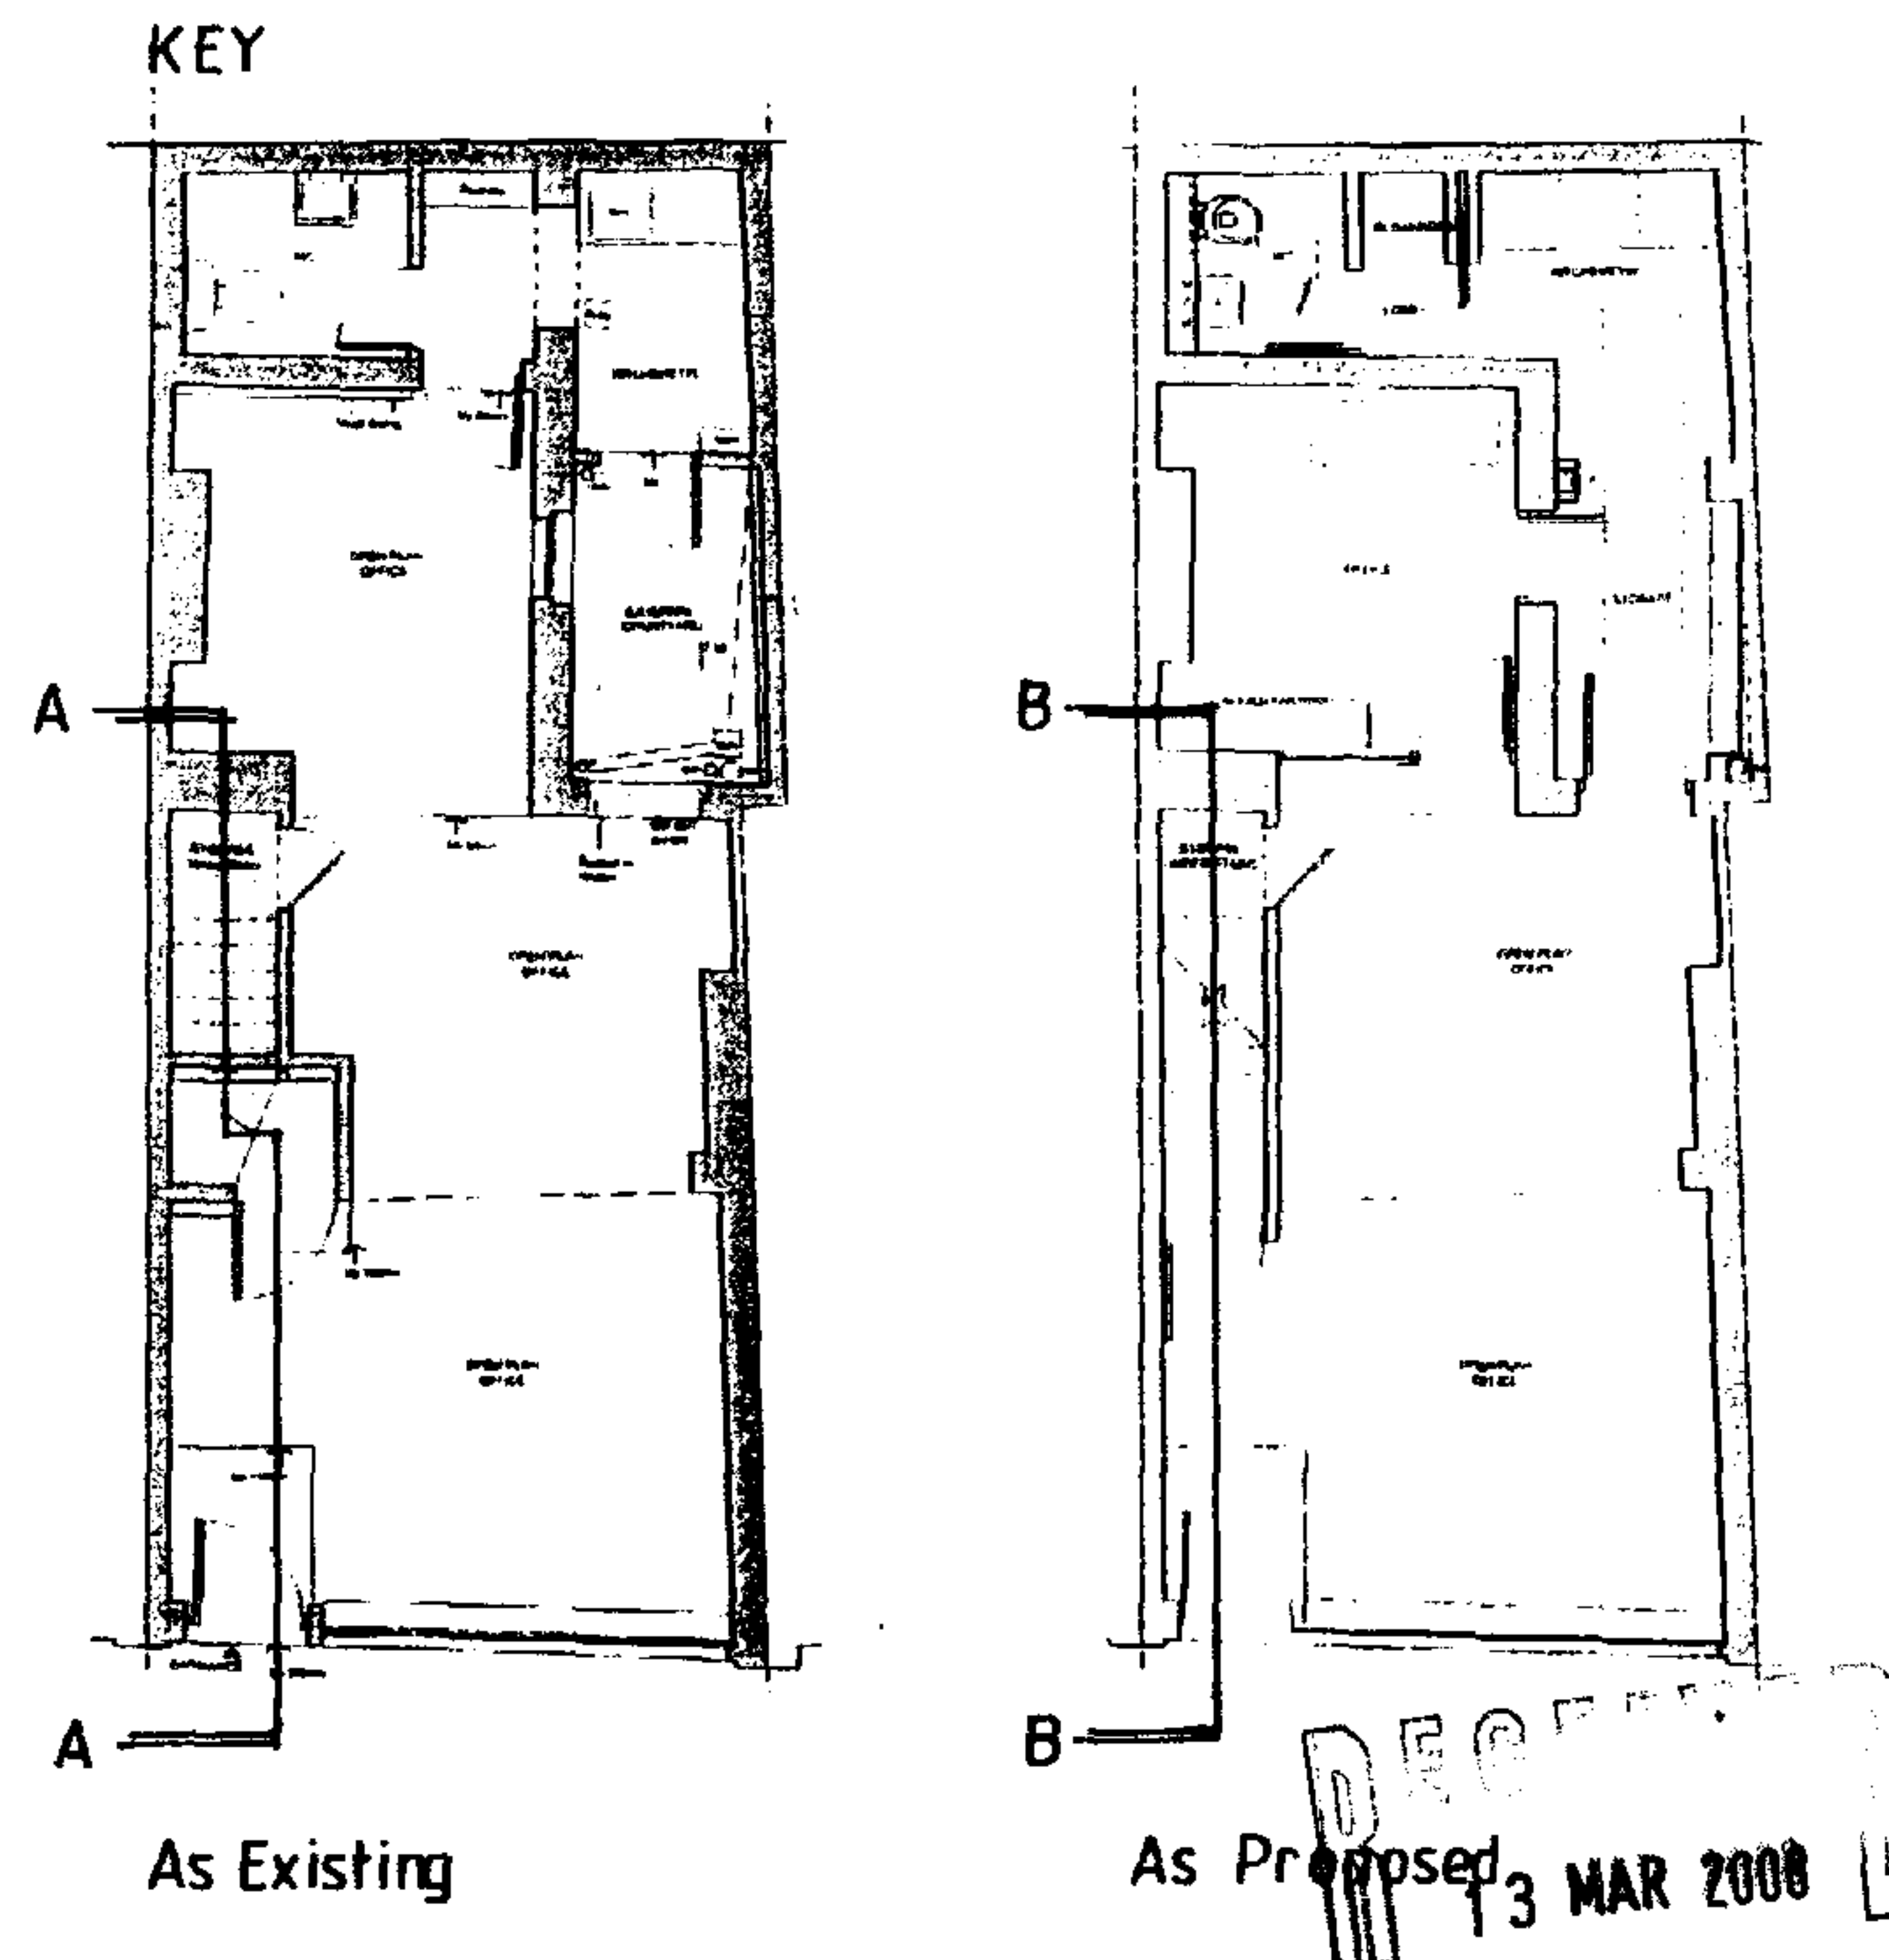

As Existing

As Proposed

Project Heathgate, 105 Heath St NW3

Drawing Existing & Proposed Sections
Through the Shopfront

Scale 1:50 at A3

Date 13 March 2008

Drawing No 5797/22

penningtonphillips

16 Spectrum House
32-34 Gordon House Road
London NW5 1LP

Tel - 020 7267 1414
Fax - 020 7267 7878

design@penningtonphillips.co.uk