




EXISTING FRONT ELEVATION




EXISTING REAR ELEVATION




EXISTING SECTION AA

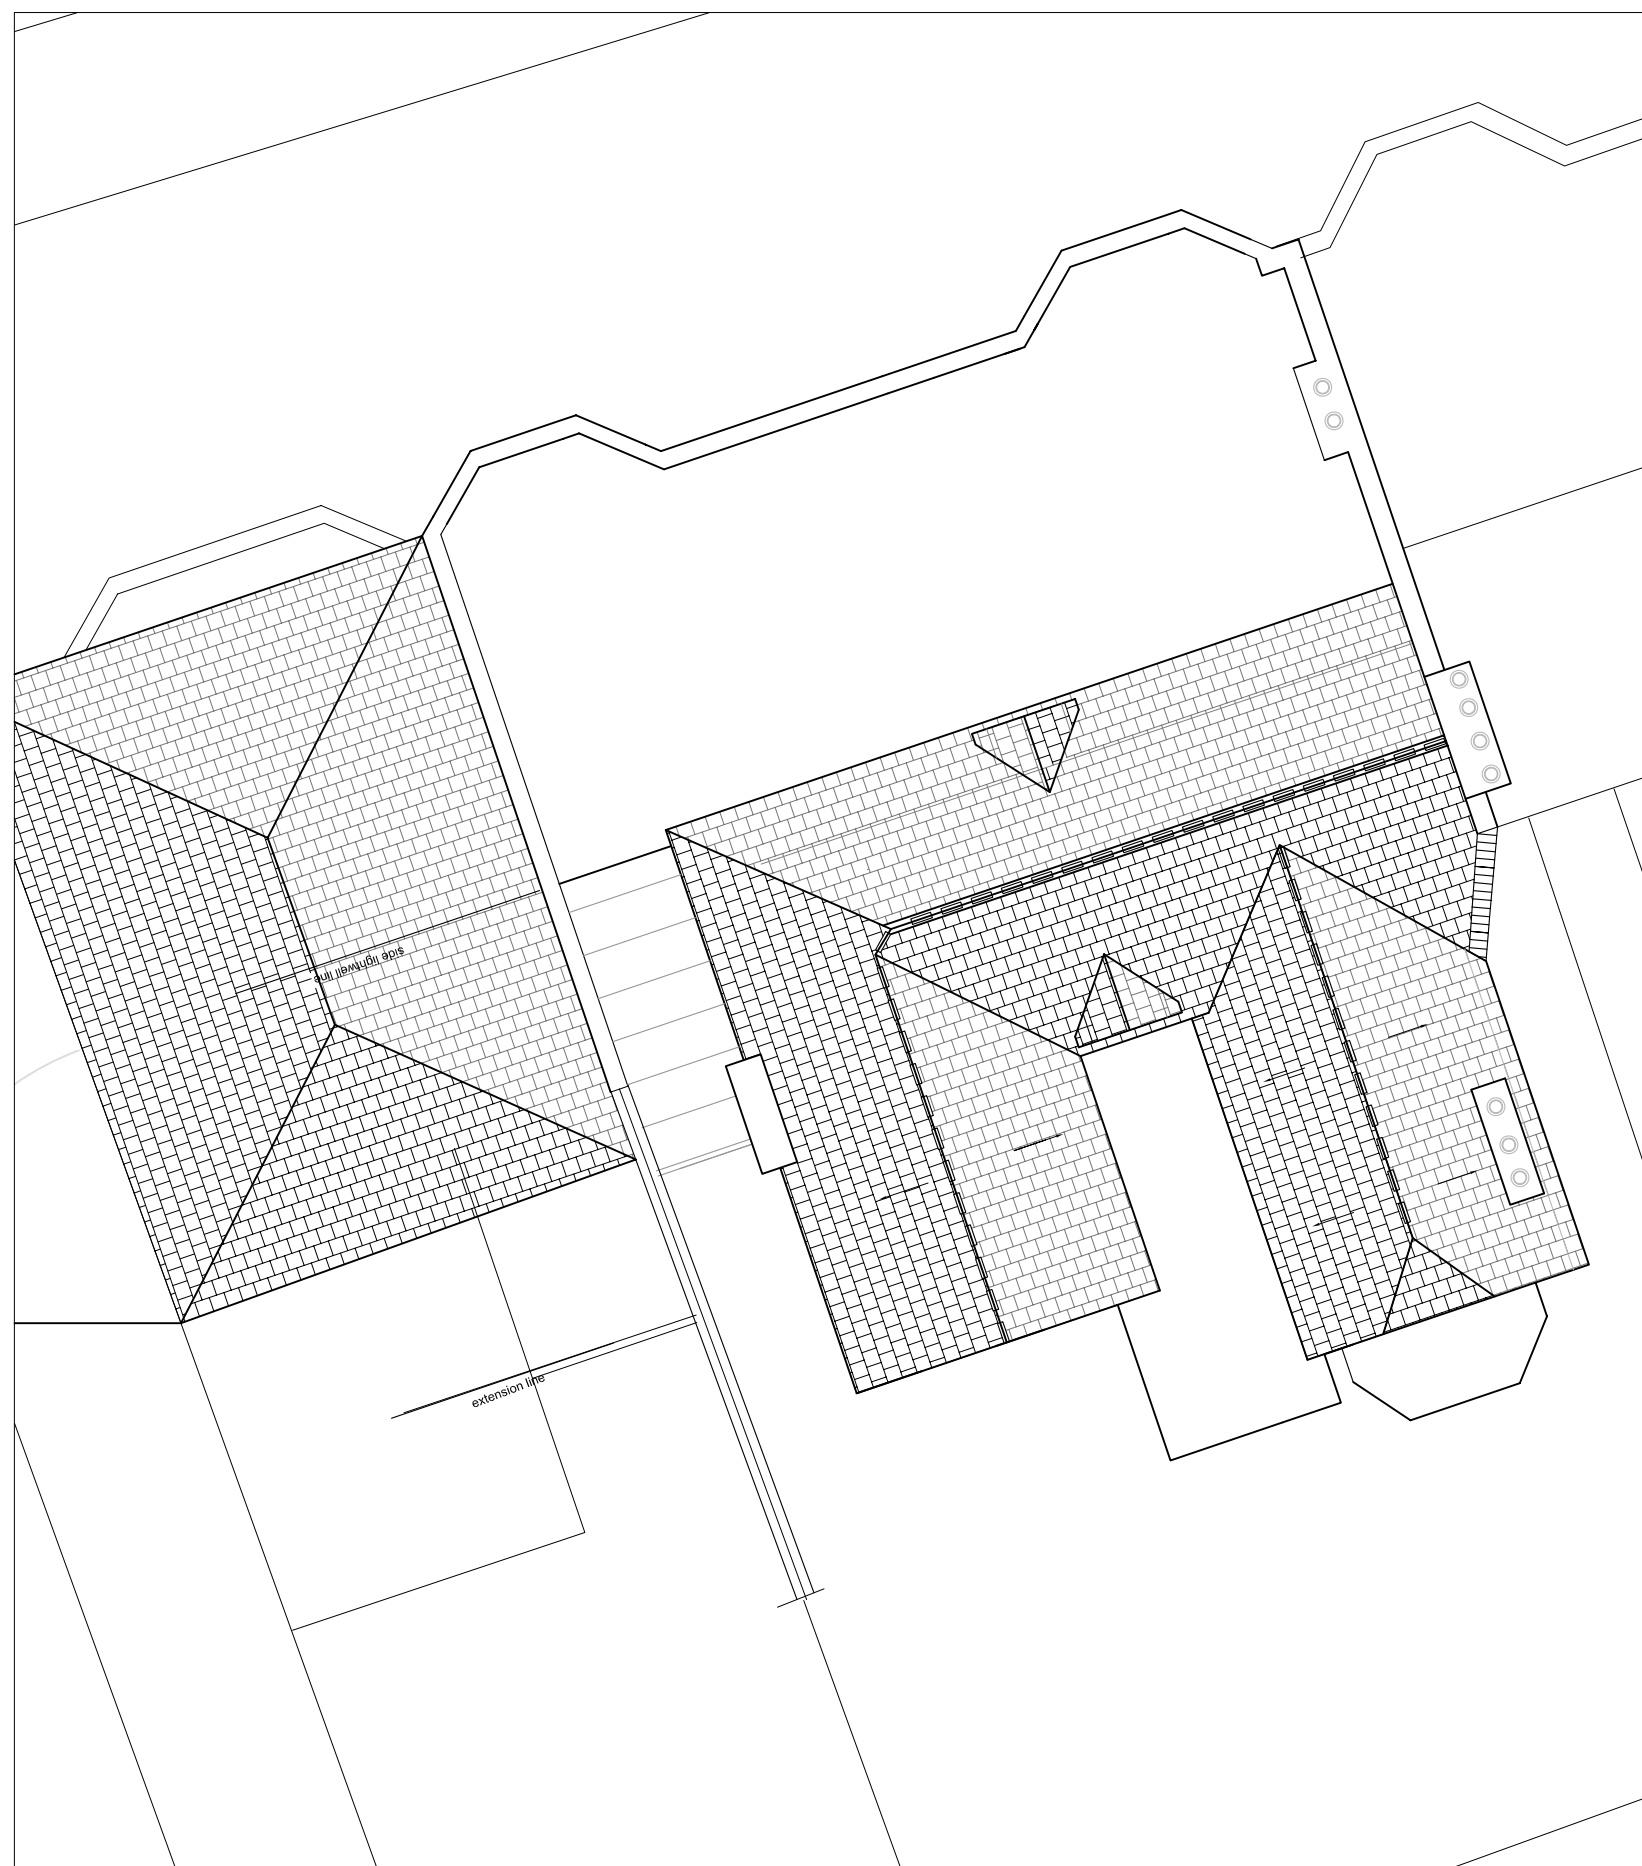


BUILDING IN CONTEXT WITH NEIGHBOURS
SCALE 1:100

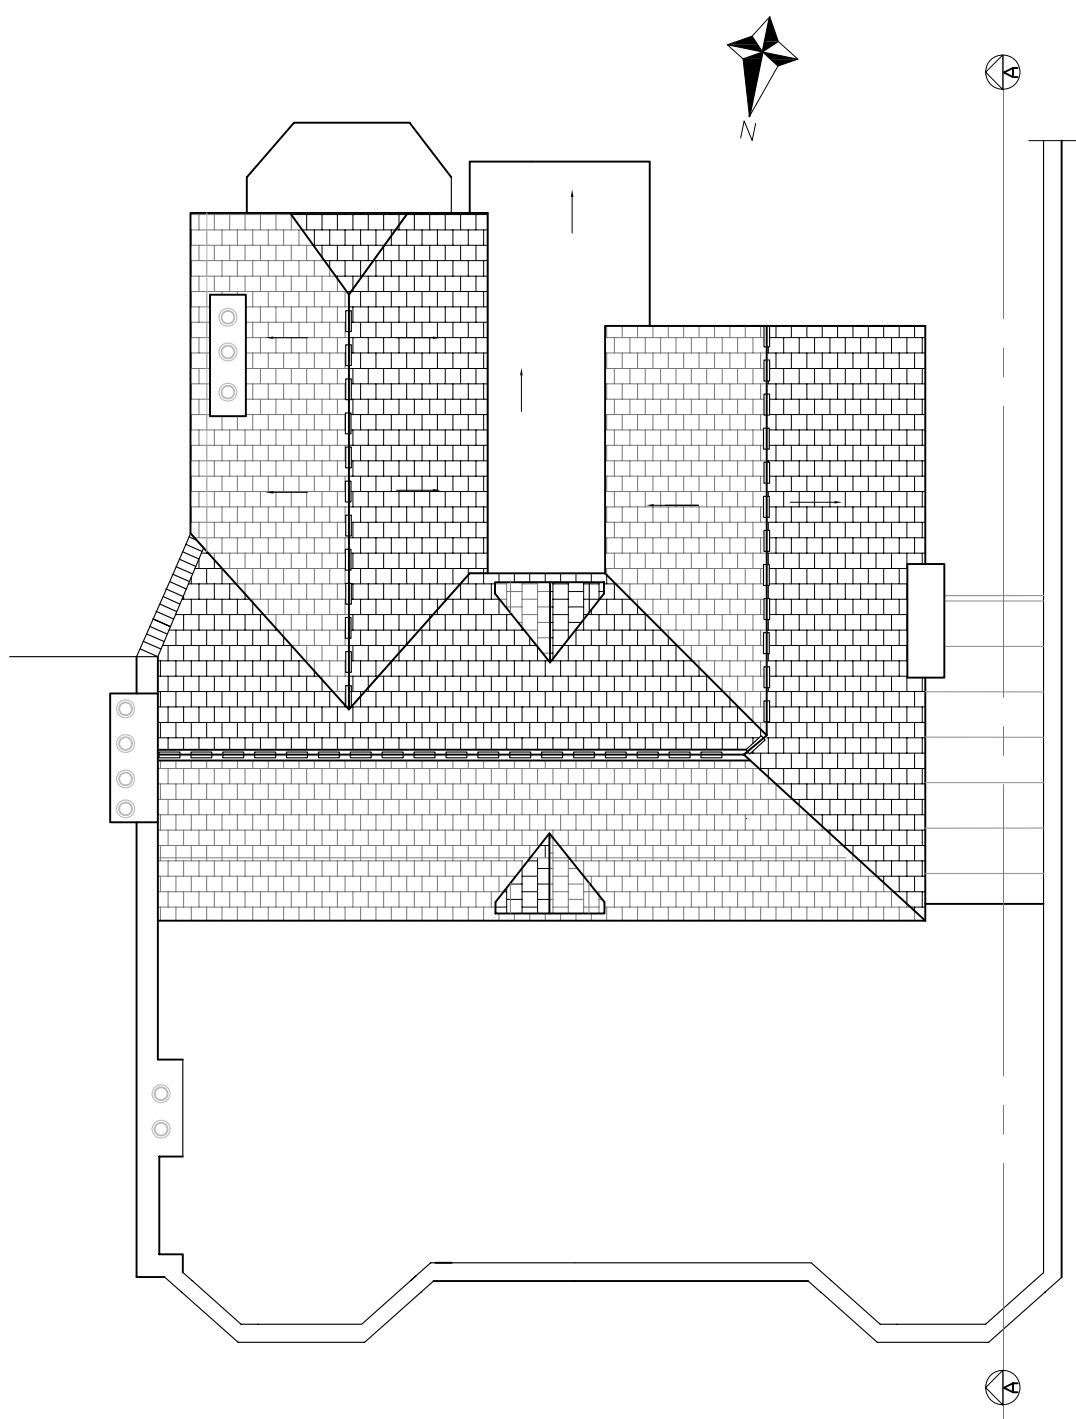

EXISTING ROOF LAYOUT

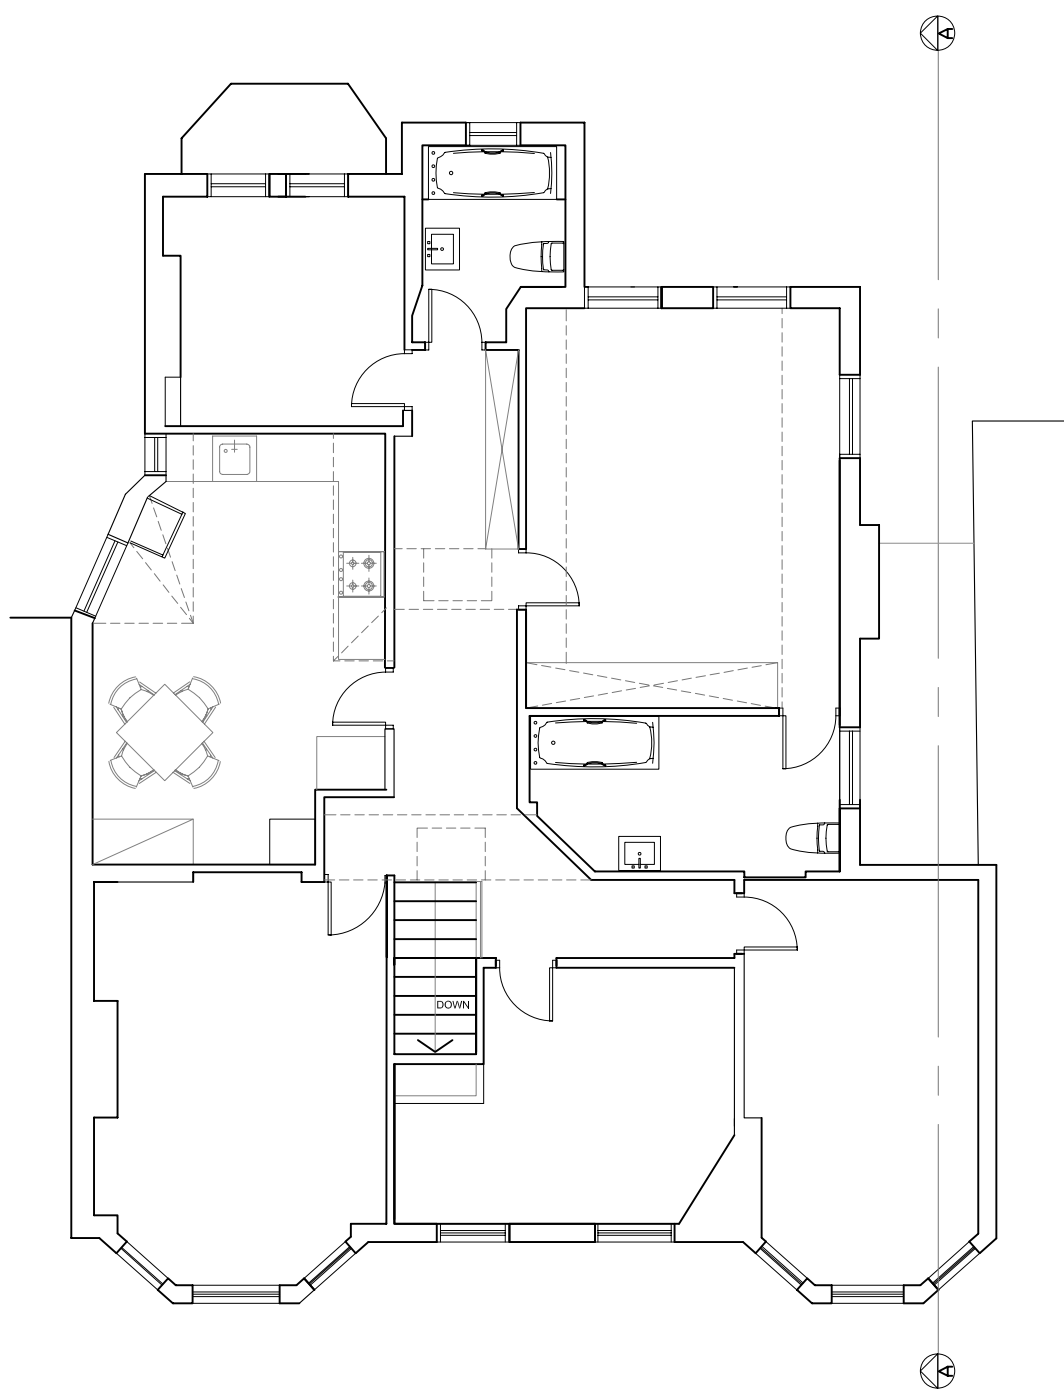

EXISTING FIRST FLOOR

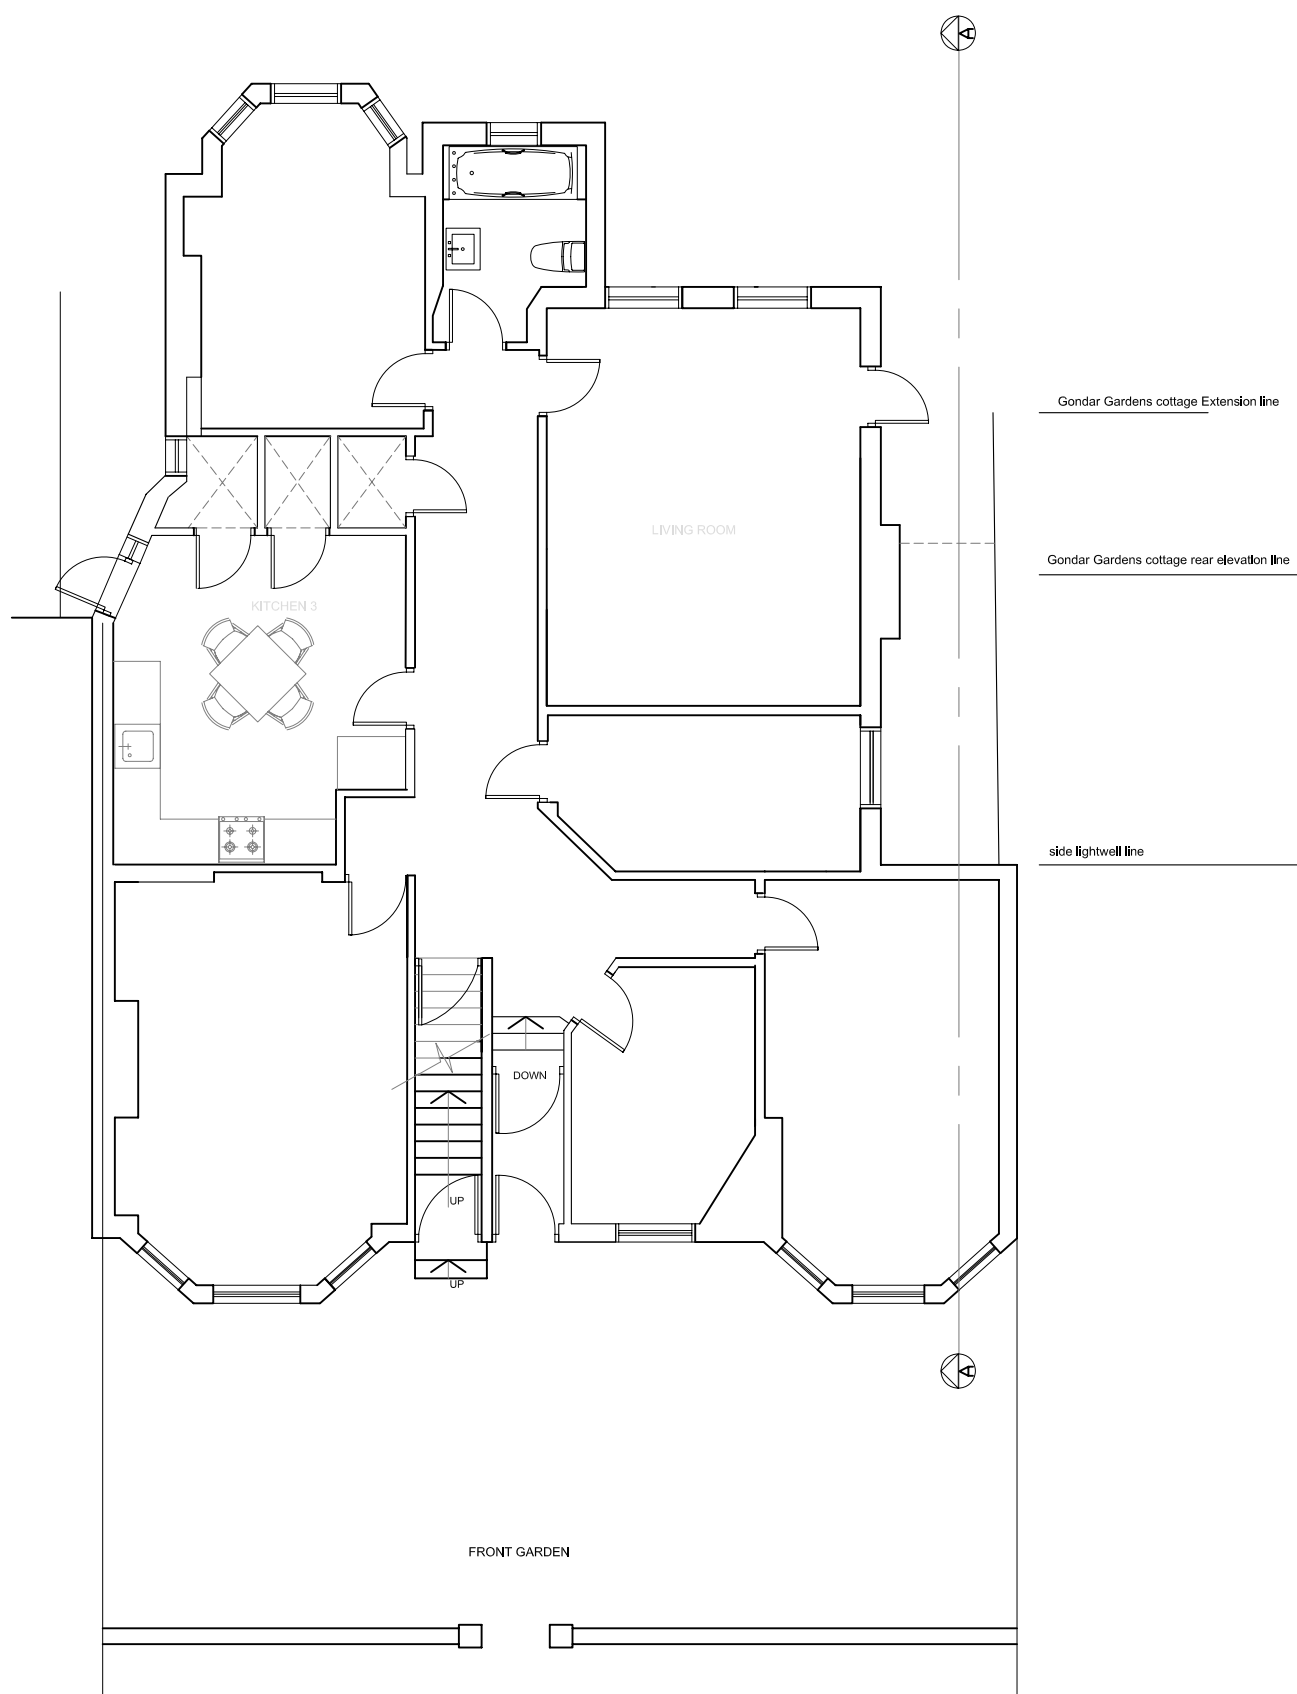

EXISTING GROUND FLOOR