



EXISTING SECTION A-A 1:50 @ A2

Client
HILLIARY & TATIANA BEHRENS

Project
THE COACH HOUSE, 20 UPPER PARK ROAD, LONDON, NW3 2UP




PATRICK MINNS ARCHITECTS
31 Oval Road
London NW1 7EA
T/F 020 7485 8877
Patminns@msn.com

Drawing
EXISTING SECTION A-A

Revision


Scale	1:50@A2 1:100@A4	Job No.	428	Drawing No.	07
Date	JAN 2008	Sheet Size	A2	Drawn By	

1. All Dimensions and Levels to be checked on Site
2. This drawing must not be scaled
3. Refer to drawings & specification prepared by the Structural engineer and specialist subcontractors
4. Copyright reserved

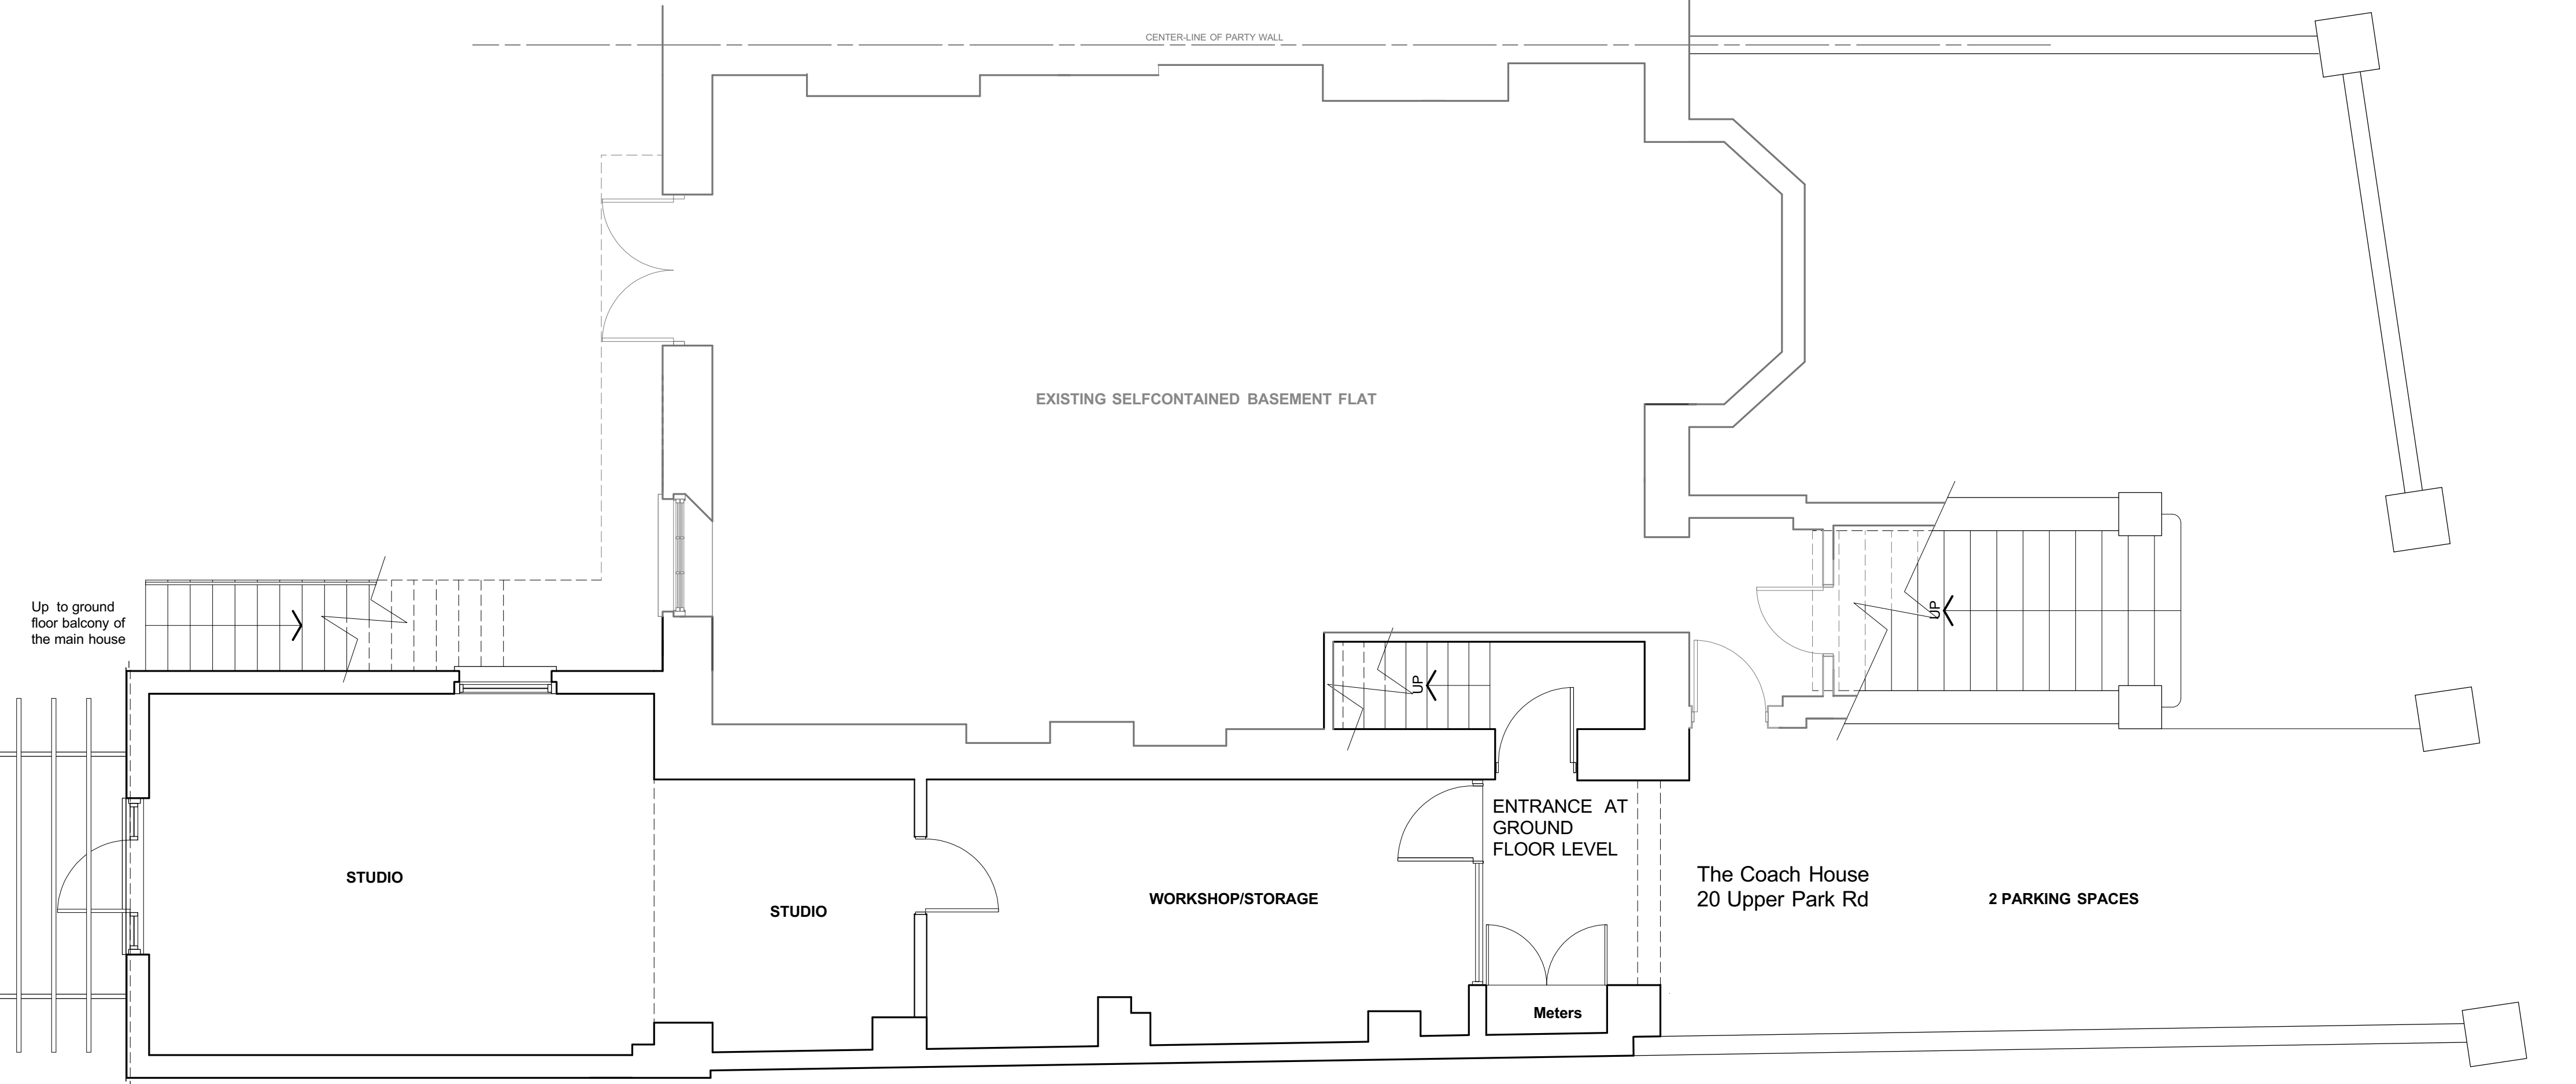

EXISTING GROUND FLOOR PLAN 1:50 @ A2

THE COACH HOUSE, 20 UPPER PARK RD NW3 2UP

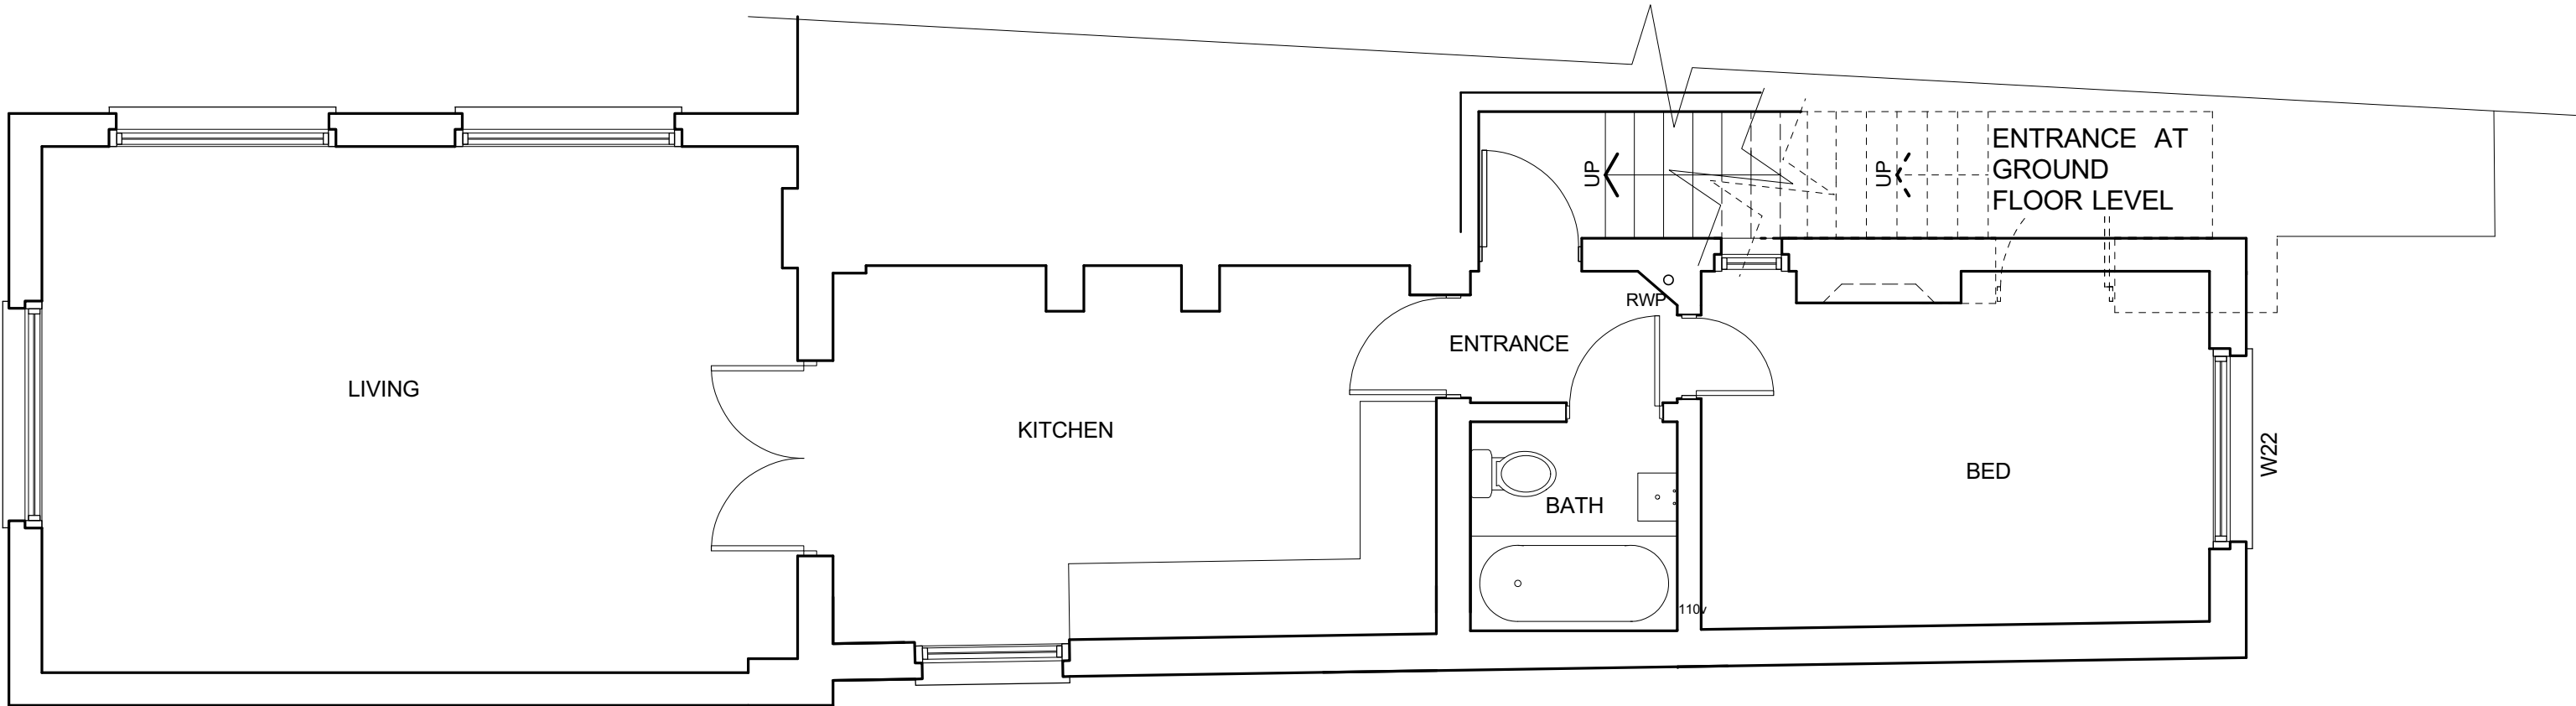

EXISTING FIRST FLOOR PLAN 1:50 @ A2

Client HILLIARY & TATIANA BEHRENS		PATRICK MINNS ARCHITECTS 31 Oval Road London NW1 7EA T/F 020 7485 8877 Patminns@msn.com	Drawing EXISTING GROUND FLOOR PLAN EXISTING FIRST FLOOR PLAN	Revision	Scale 1:50@A2 1:100@A4	Job No. 428	Drawing No. 01	1. All Dimensions and Levels to be checked on Site 2. This drawing must not be scaled 3. Refer to drawings & specification prepared by the Structural engineer and specialist subcontractors 4. Copyright reserved
Project THE COACH HOUSE, 20 UPPER PARK ROAD, LONDON, NW3 2UP					Date JAN 2008	Sheet Size A2	Drawn By MS	



Client HILLIARY & TATIANA BEHRENS	 PATRICK MINNS ARCHITECTS 31 Oval Road London NW1 7EA T/F 020 7485 8877 Patminns@msn.com	Drawing EXISTING ROOF PLAN	Revision	Scale 1:50@A2 1:100@A4	Job No. 428	Drawing No. 02	1. All Dimensions and Levels to be checked on Site 2. This drawing must not be scaled 3. Refer to drawings & specification prepared by the Structural engineer and specialist subcontractors 4. Copyright reserved
Project THE COACH HOUSE, 20 UPPER PARK ROAD, LONDON, NW3 2UP				Date JAN 2008	Sheet Size A2	Drawn By MS	



EXISTING FRONT ELEVATION 1:50 @ A2

Client
HILLIARY & TATIANA BEHRENS

Project
THE COACH HOUSE, 20 UPPER PARK ROAD, LONDON, NW3 2UP

PATRICK MINNS ARCHITECTS
31 Oval Road
London NW1 7EA
T/F 020 7485 8877
Patminns@msn.com

Drawing
EXISTING FRONT ELEVATION

Revision

Scale 1:50@A2 1:100@A4	Job No. 428	Drawing No. 03
Date JAN 2008	Sheet Size A2	Drawn By

- 1. All Dimensions and Levels to be checked on Site
- 2. This drawing must not be scaled
- 3. Refer to drawings & specification prepared by the Structural engineer and specialist subcontractors
- 4. Copyright reserved



EXISTING REAR ELEVATION 1:50 @ A2

The Coach House
20 Upper Park Rd

FIRST FLOOR FFL +3120mm

GROUND FLOOR FFL +0mm

Client
HILLIARY & TATIANA BEHRENS
Project
THE COACH HOUSE, 20 UPPER PARK ROAD, LONDON, NW3 2UP



PATRICK MINNS ARCHITECTS
31 Oval Road
London NW1 7EA
T/F 020 7485 8877
Patminns@msn.com

Drawing
EXISTING REAR ELEVATION


Revision

Scale 1:50@A2
1:100@A4
Date
JAN 2008

Job No.
428
Sheet Size
A2

Drawing No.
04
Drawn By

1. All Dimensions and Levels to be checked on Site
2. This drawing must not be scaled
3. Refer to drawings & specification prepared by the
Structural engineer and specialist subcontractors
4. Copyright reserved

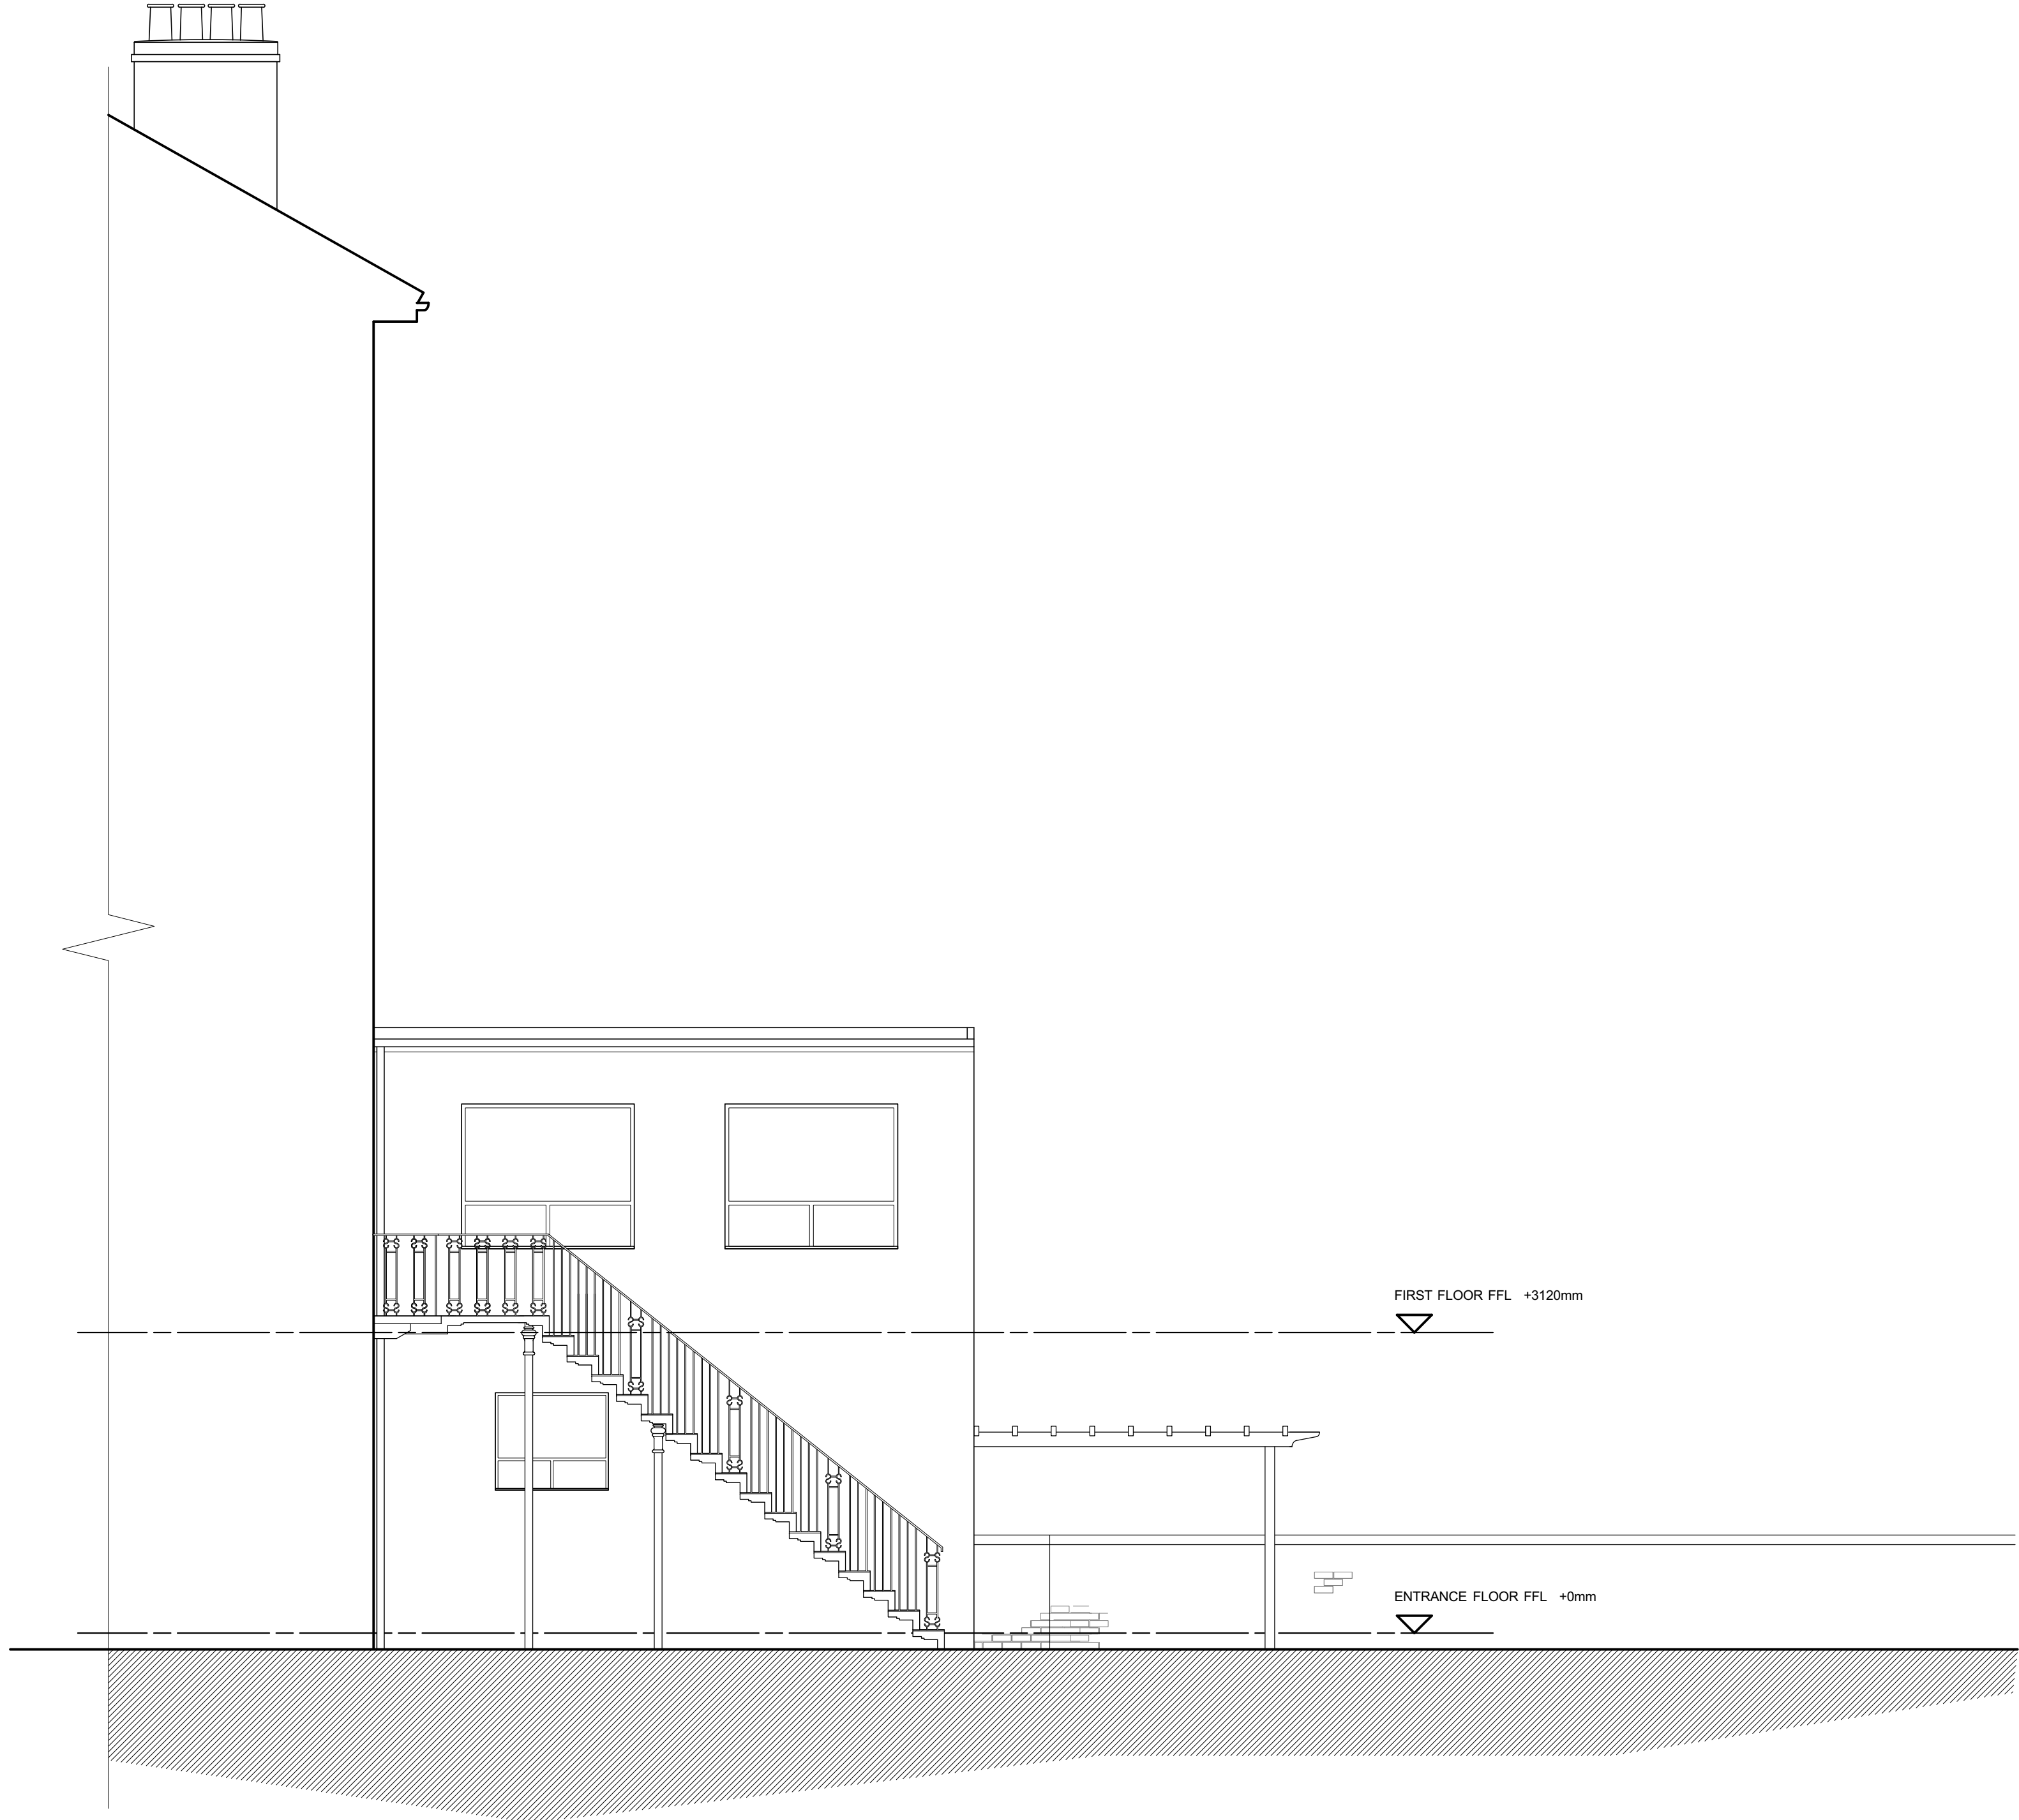

EXISTING WEST ELEVATION 1:50 @ A2

Client HILLIARY & TATIANA BEHRENS		PATRICK MINNS ARCHITECTS 31 Oval Road London NW1 7EA T/F 020 7485 8877 Patminns@msn.com	Drawing EXISTING WEST ELEVATION	Revision	Scale 1:50@A2 1:100@A4	Job No. 428	Drawing No. 05	1. All Dimensions and Levels to be checked on Site 2. This drawing must not be scaled 3. Refer to drawings & specification prepared by the Structural engineer and specialist subcontractors 4. Copyright reserved
Project THE COACH HOUSE, 20 UPPER PARK ROAD, LONDON, NW3 2UP					Date JAN 2008	Sheet Size A2	Drawn By	



EXISTING EAST ELEVATION 1:50 @ A2

Client HILLIARY & TATIANA BEHRENS		PATRICK MINNS ARCHITECTS 31 Oval Road London NW1 7EA T/F 020 7485 8877 Patminns@msn.com	Drawing EXISTING EAST ELEVATION	Revision	Scale 1:50@A2 1:100@A4	Job No. 428	Drawing No. 06	1. All Dimensions and Levels to be checked on Site 2. This drawing must not be scaled 3. Refer to drawings & specification prepared by the Structural engineer and specialist subcontractors 4. Copyright reserved
Project THE COACH HOUSE, 20 UPPER PARK ROAD, LONDON, NW3 2UP					Date JAN 2008	Sheet Size A2	Drawn By	