

PROPOSED ROOF PLAN 1:50 @ A2

Client
 HILLIARY & TATIANA BEHRENS
 Project
 THE COACH HOUSE, 20 UPPER PARK ROAD, LONDON, NW3 2UP




PATRICK MINNS ARCHITECTS
 31 Oval Road
 London NW1 7EA
 T/F 020 7485 8877
 Patminns@msn.com

Drawing
 PROPOSED ROOF PLAN


Revision
 Proposed Roof Plan

Scale 1:50@A2
 1:100@A4
 Date JAN 2008
 Job No. 428
 Sheet Size A2
 Drawing No. 14
 Drawn By

1. All Dimensions and Levels to be checked on Site
 2. This drawing must not be scaled
 3. Refer to drawings & specification prepared by the Structural engineer and specialist subcontractors
 4. Copyright reserved

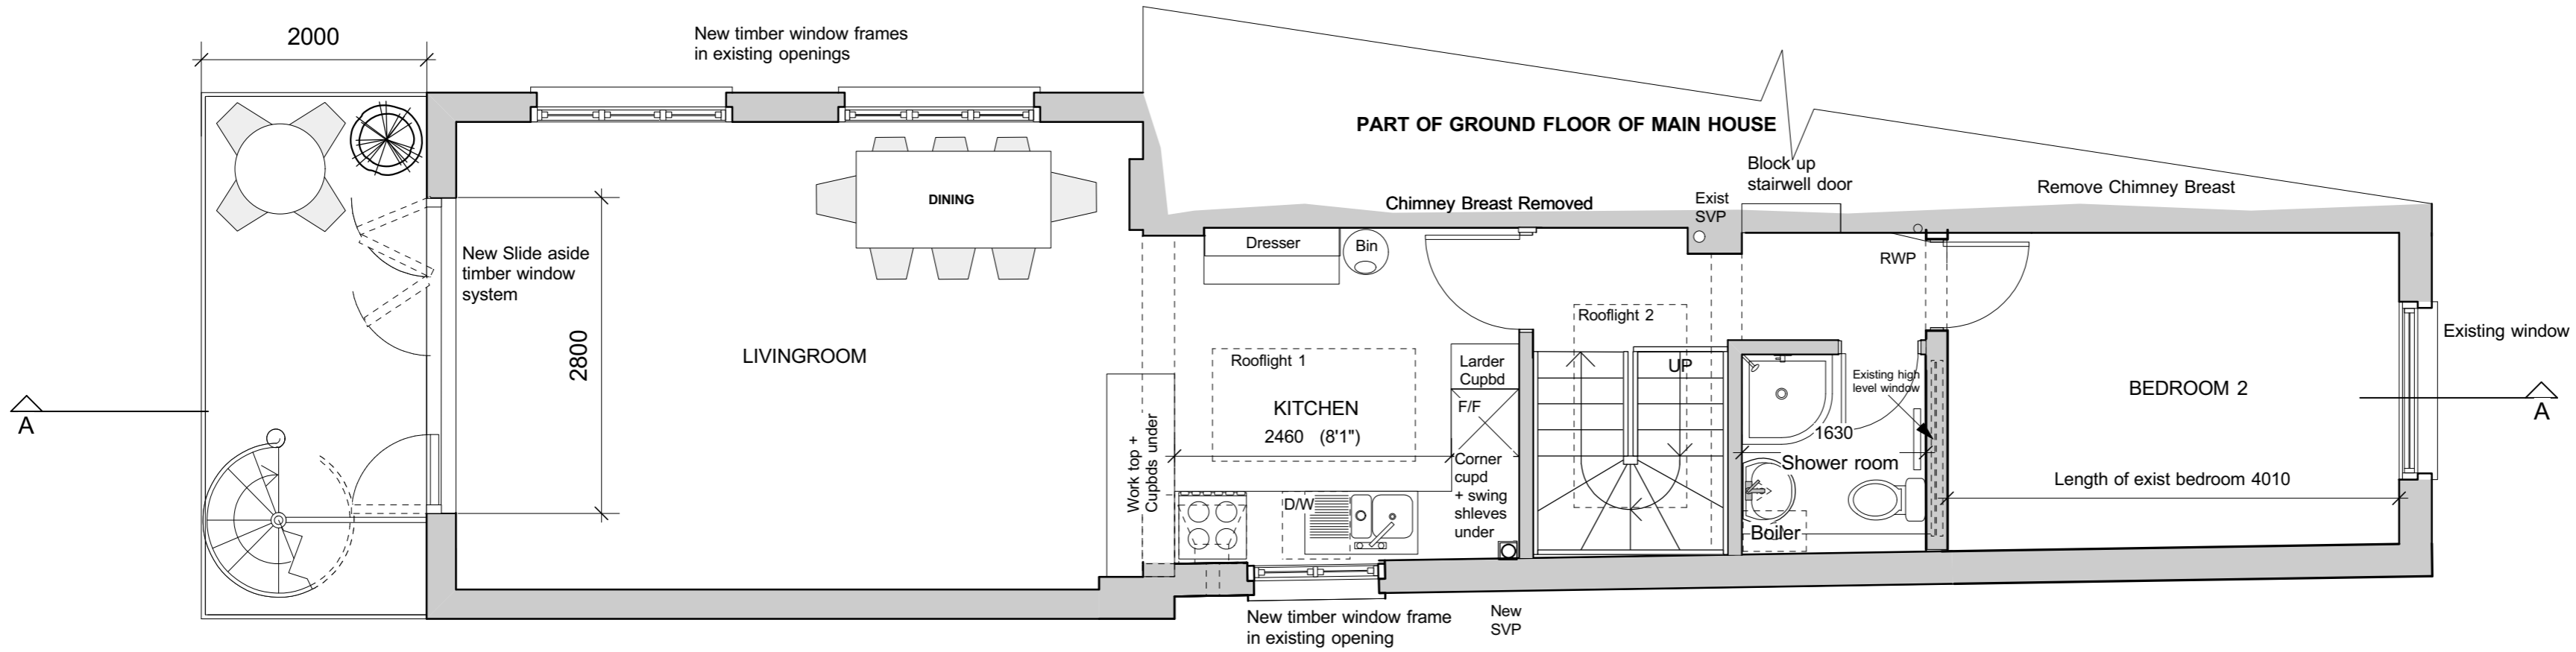

PROPOSED FIRST FLOOR PLAN 1:50 @ A2

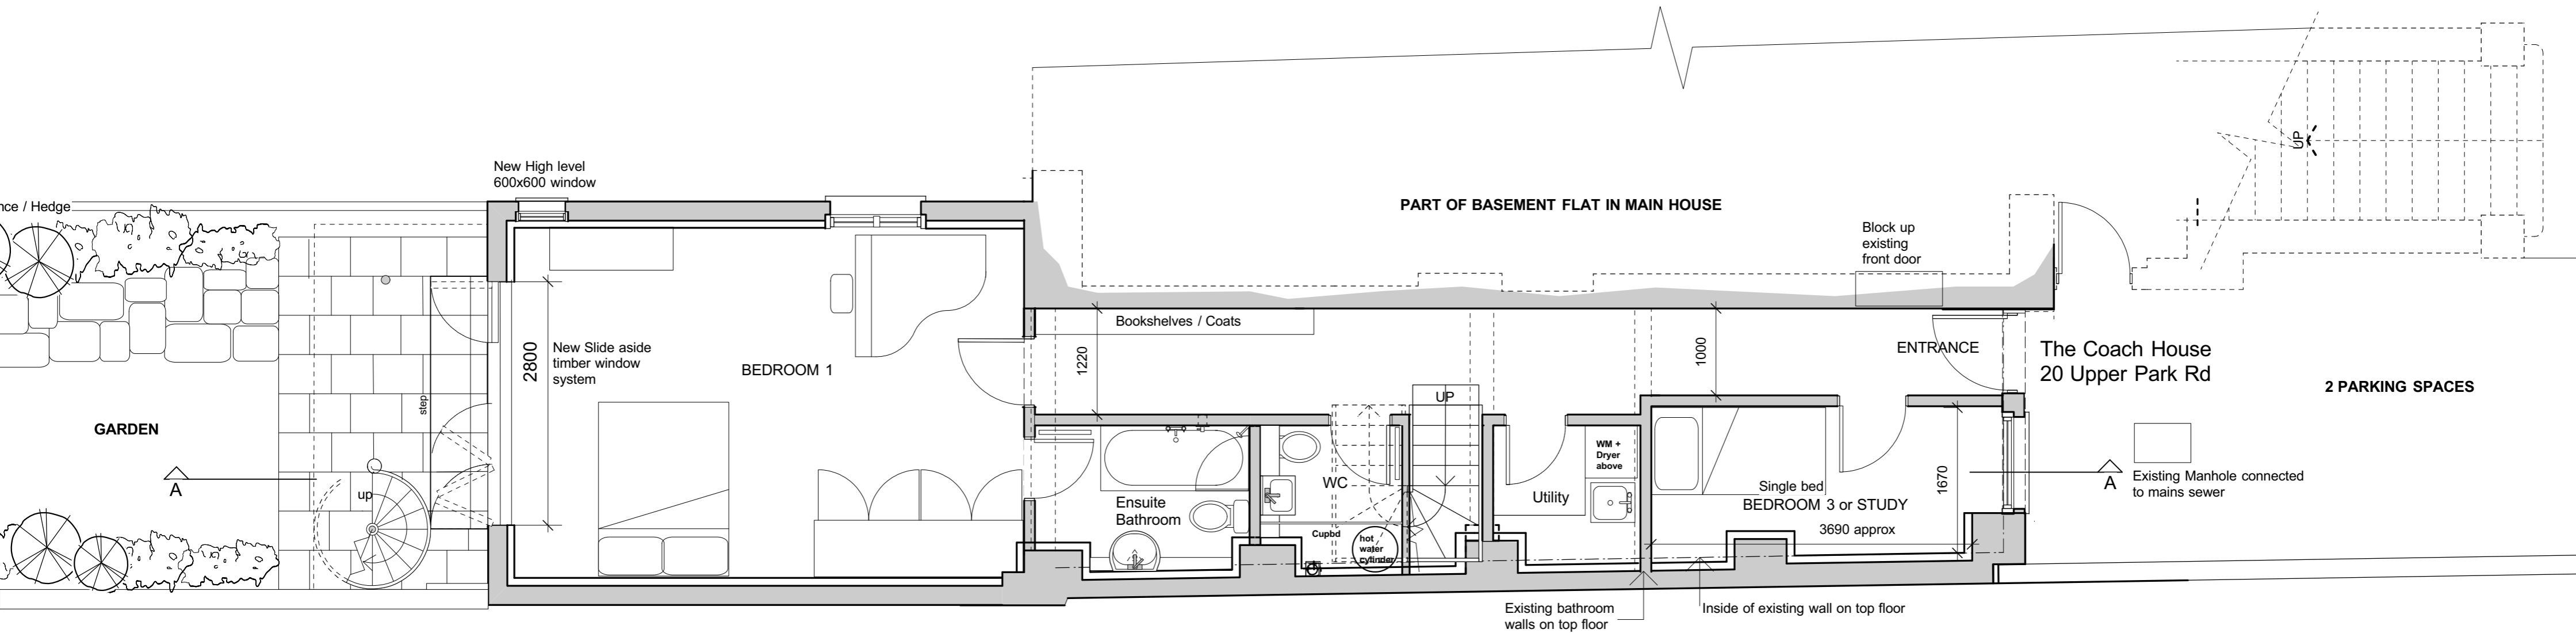

PROPOSED GROUND FLOOR PLAN 1:50 @ A2

Client
HILLIARY & TATIANA BEHRENS
 Project
THE COACH HOUSE, 20 UPPER PARK ROAD, LONDON, NW3 2UP



PATRICK MINNS ARCHITECTS
 31 Oval Road
 London NW1 7EA
 T/F 020 7485 8877
 Patminns@msn.com

Drawing
PROPOSED FLOOR PLANS

Revision

Scale 1:50@A2
 1:100@A4
 Job No. 428
 Drawing No. 08
 Date JAN 2008
 Sheet Size A2
 Drawn By

1. All Dimensions and Levels to be checked on Site
 2. This drawing must not be scaled
 3. Refer to drawings & specification prepared by the Structural engineer and specialist subcontractors
 4. Copyright reserved



EXISTING SECTION A-A @ A2

Client
HILLIARY & TATIANA BEHRENS
 Project
THE COACH HOUSE, 20 UPPER PARK ROAD, LONDON, NW3 2UP

PATRICK MINNS ARCHITECTS
 31 Oval Road
 London NW1 7EA
 T/F 020 7485 8877
 Patminns@msn.com

Drawing
PROPOSED SECTION A - A

Revision

Scale 1:50@A2
 1:100@A4
 Job No. 428
 Drawing No. 09
 Date JAN 2008
 Sheet Size A2
 Drawn By

1. All Dimensions and Levels to be checked on Site
 2. This drawing must not be scaled
 3. Refer to drawings & specification prepared by the Structural engineer and specialist subcontractors
 4. Copyright reserved



PROPOSED FRONT ELEVATION 1:50 @ A2

Client
 HILLIARY & TATIANA BEHRENS
 Project
 THE COACH HOUSE, 20 UPPER PARK ROAD, LONDON, NW3 2UP

 PATRICK MINNS ARCHITECTS
 31 Oval Road
 London NW1 7EA
 T/F 020 7485 8877
 Patminns@msn.com

Drawing
 PROPOSED FRONT ELEVATION

Revision

Scale 1:50@A2
 1:100@A4
 Date
 JAN 2008
 Job No.
 428
 Sheet Size
 A2
 Drawing No.
 10
 Drawn By

1. All Dimensions and Levels to be checked on Site
 2. This drawing must not be scaled
 3. Refer to drawings & specification prepared by the Structural engineer and specialist subcontractors
 4. Copyright reserved



PROPOSED REAR ELEVATION 1:50 @ A2

Client
HILLIARY & TATIANA BEHRENS
 Project
THE COACH HOUSE, 20 UPPER PARK ROAD, LONDON, NW3 2UP




PATRICK MINNS ARCHITECTS
 31 Oval Road
 London NW1 7EA
 T/F 020 7485 8877
 Patminns@msn.com

Drawing
PROPOSED REAR ELEVATION

Revision

Scale **1:50@A2**
1:100@A4
 Date
JAN 2008
 Job No.
428
 Sheet Size
A2
 Drawing No.
11
 Drawn By

1. All Dimensions and Levels to be checked on Site
2. This drawing must not be scaled
3. Refer to drawings & specification prepared by the Structural engineer and specialist subcontractors
4. Copyright reserved

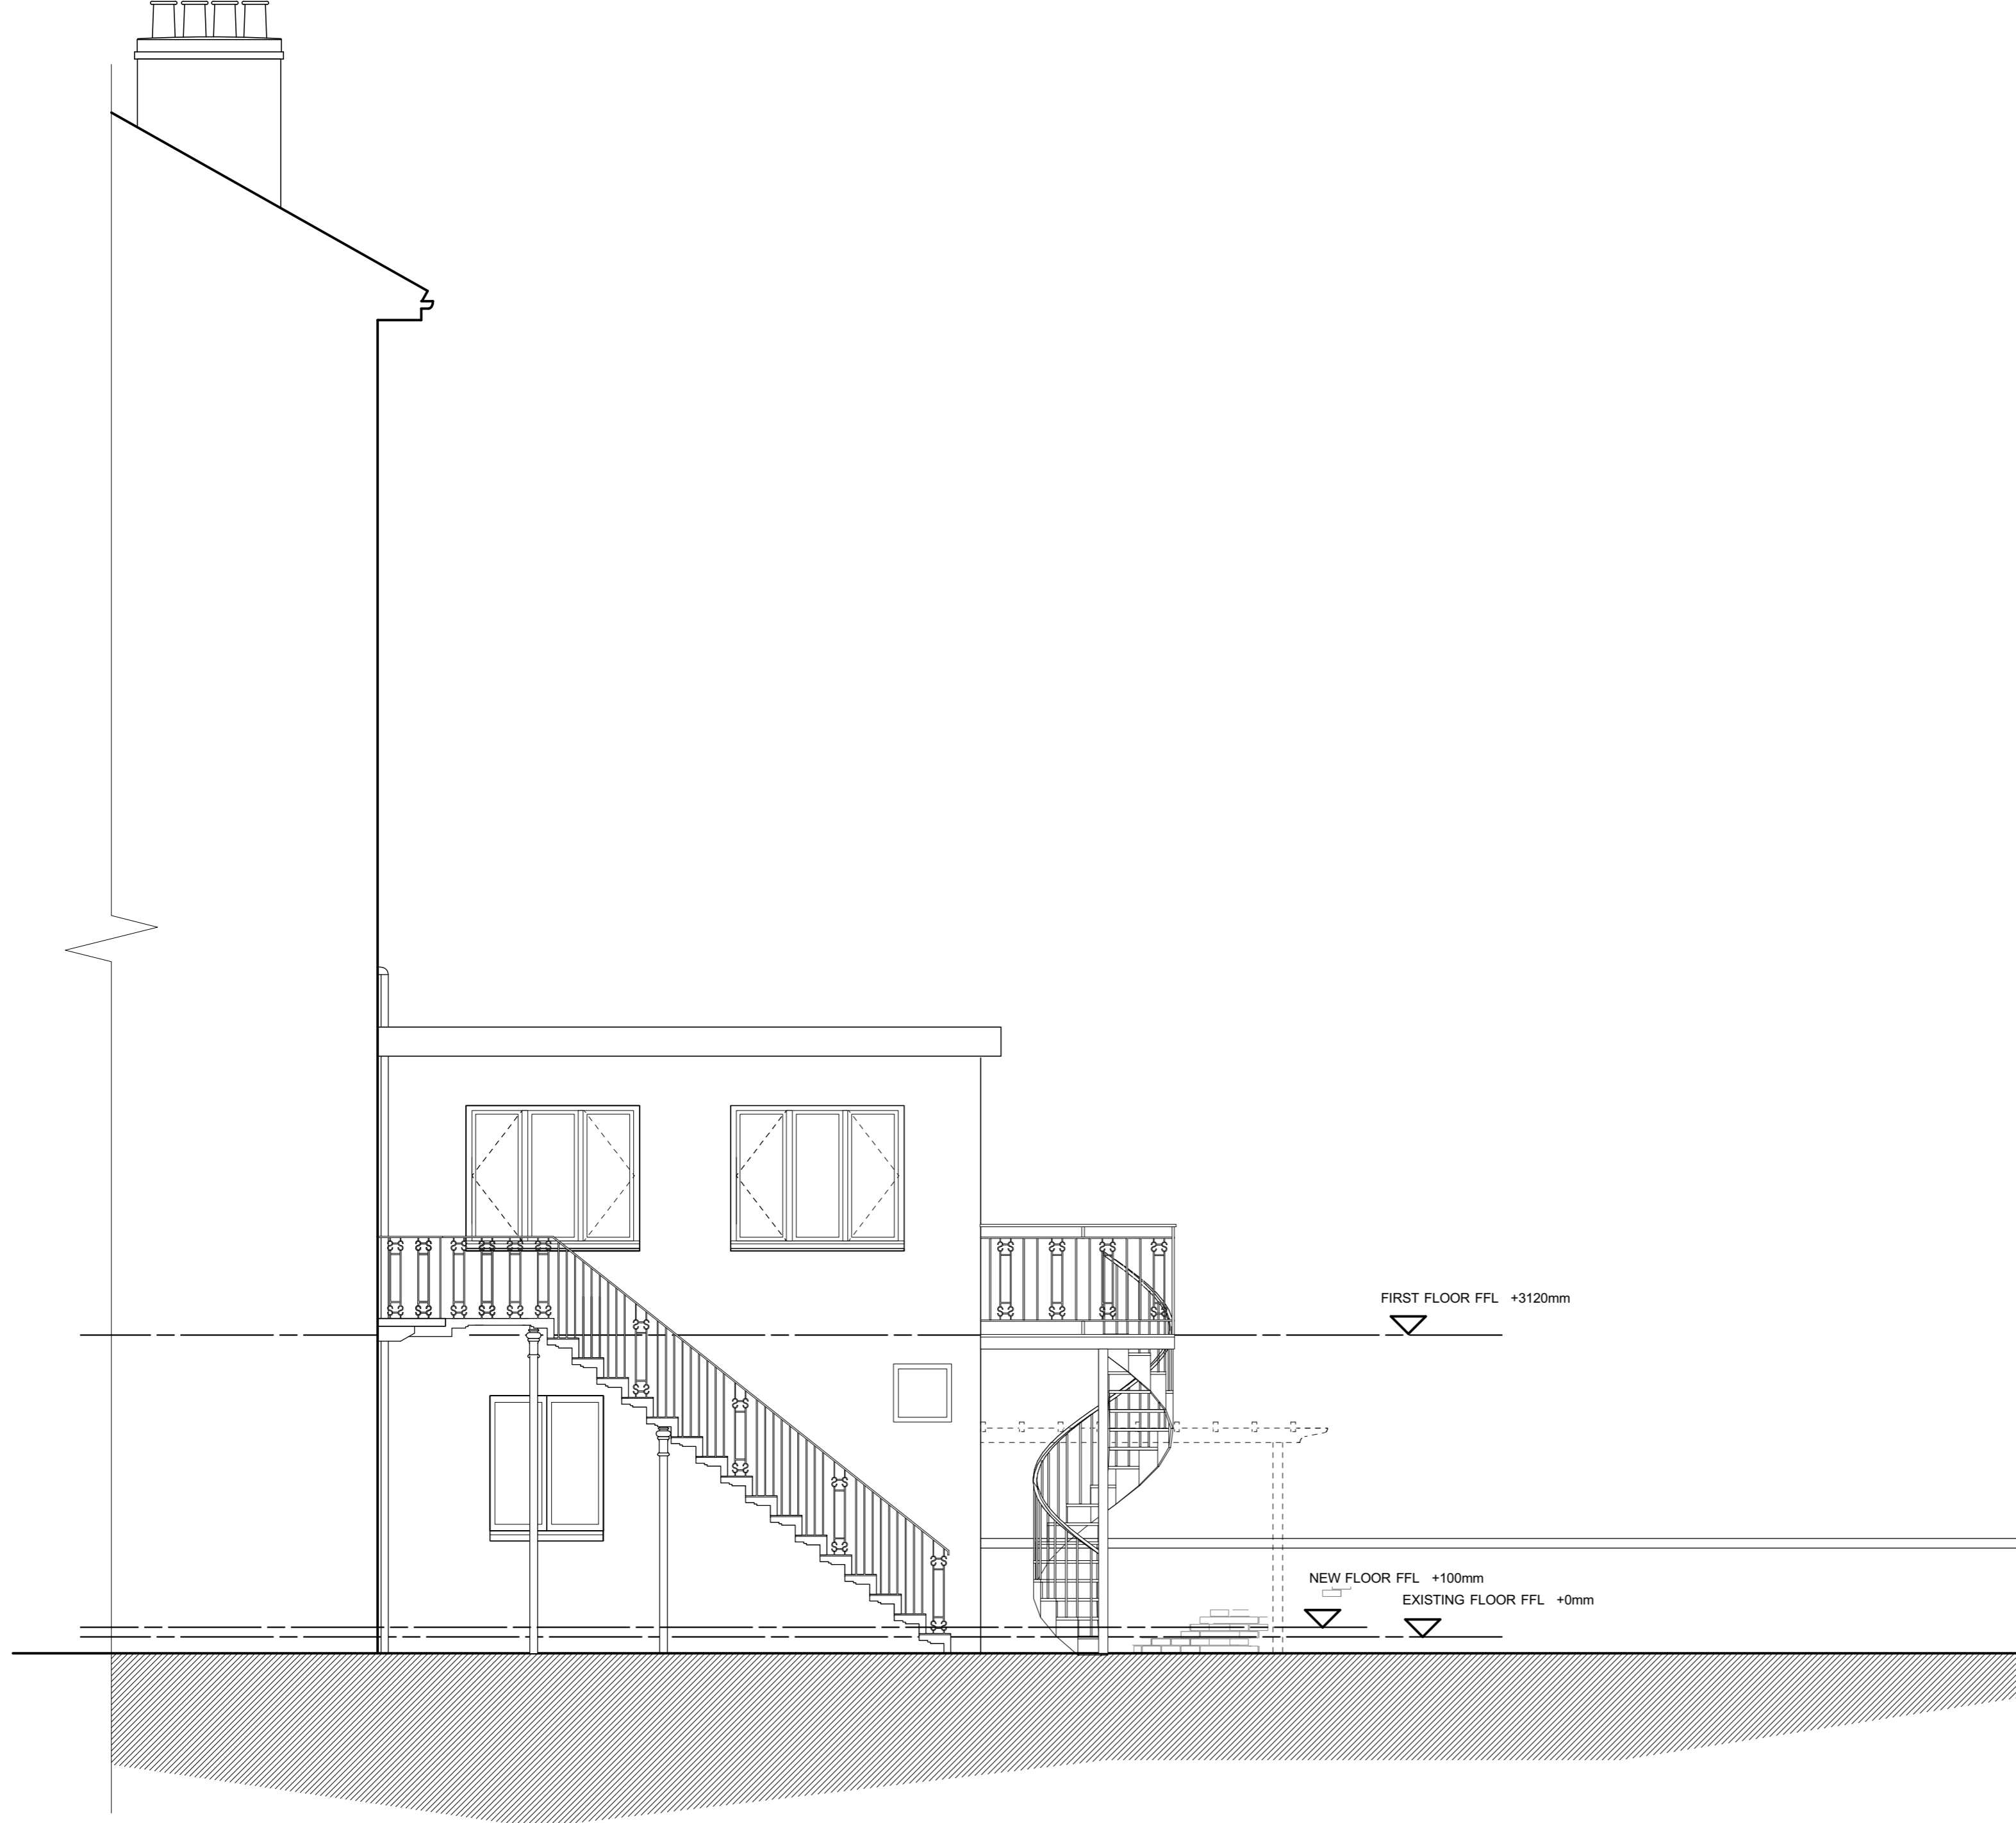

PROPOSED WEST ELEVATION 1:50 @ A2

<p>Client HILLIARY & TATIANA BEHRENS</p>	 <p>PATRICK MINNS ARCHITECTS 31 Oval Road London NW1 7EA T/F 020 7485 8877 Patminns@msn.com</p>	<p>Drawing PROPOSED WEST ELEVATION</p>	<p>Revision</p>	<p>Scale 1:50@A2 1:100@A4</p> <p>Job No. 428</p> <p>Drawing No. 12</p>	<p>1. All Dimensions and Levels to be checked on Site 2. This drawing must not be scaled 3. Refer to drawings & specification prepared by the Structural engineer and specialist subcontractors 4. Copyright reserved</p>
<p>Project THE COACH HOUSE, 20 UPPER PARK ROAD, LONDON, NW3 2UP</p>				<p>Date JAN 2008</p> <p>Sheet Size A2</p> <p>Drawn By</p>	



PROPOSED EAST ELEVATION 1:50 @ A2

Client
 HILLIARY & TATIANA BEHRENS
 Project
 THE COACH HOUSE, 20 UPPER PARK ROAD, LONDON, NW3 2UP



PATRICK MINNS ARCHITECTS
 31 Oval Road
 London NW1 7EA
 T/F 020 7485 8877
 Patminns@msn.com

Drawing
 PROPOSED EAST ELEVATION

Revision

Scale 1:50@A2
 1:100@A4
 Date
 JAN 2008

Job No.
 428

Sheet Size
 A2

Drawing No.
 13

Drawn By

1. All Dimensions and Levels to be checked on Site
 2. This drawing must not be scaled
 3. Refer to drawings & specification prepared by the Structural engineer and specialist subcontractors
 4. Copyright reserved