


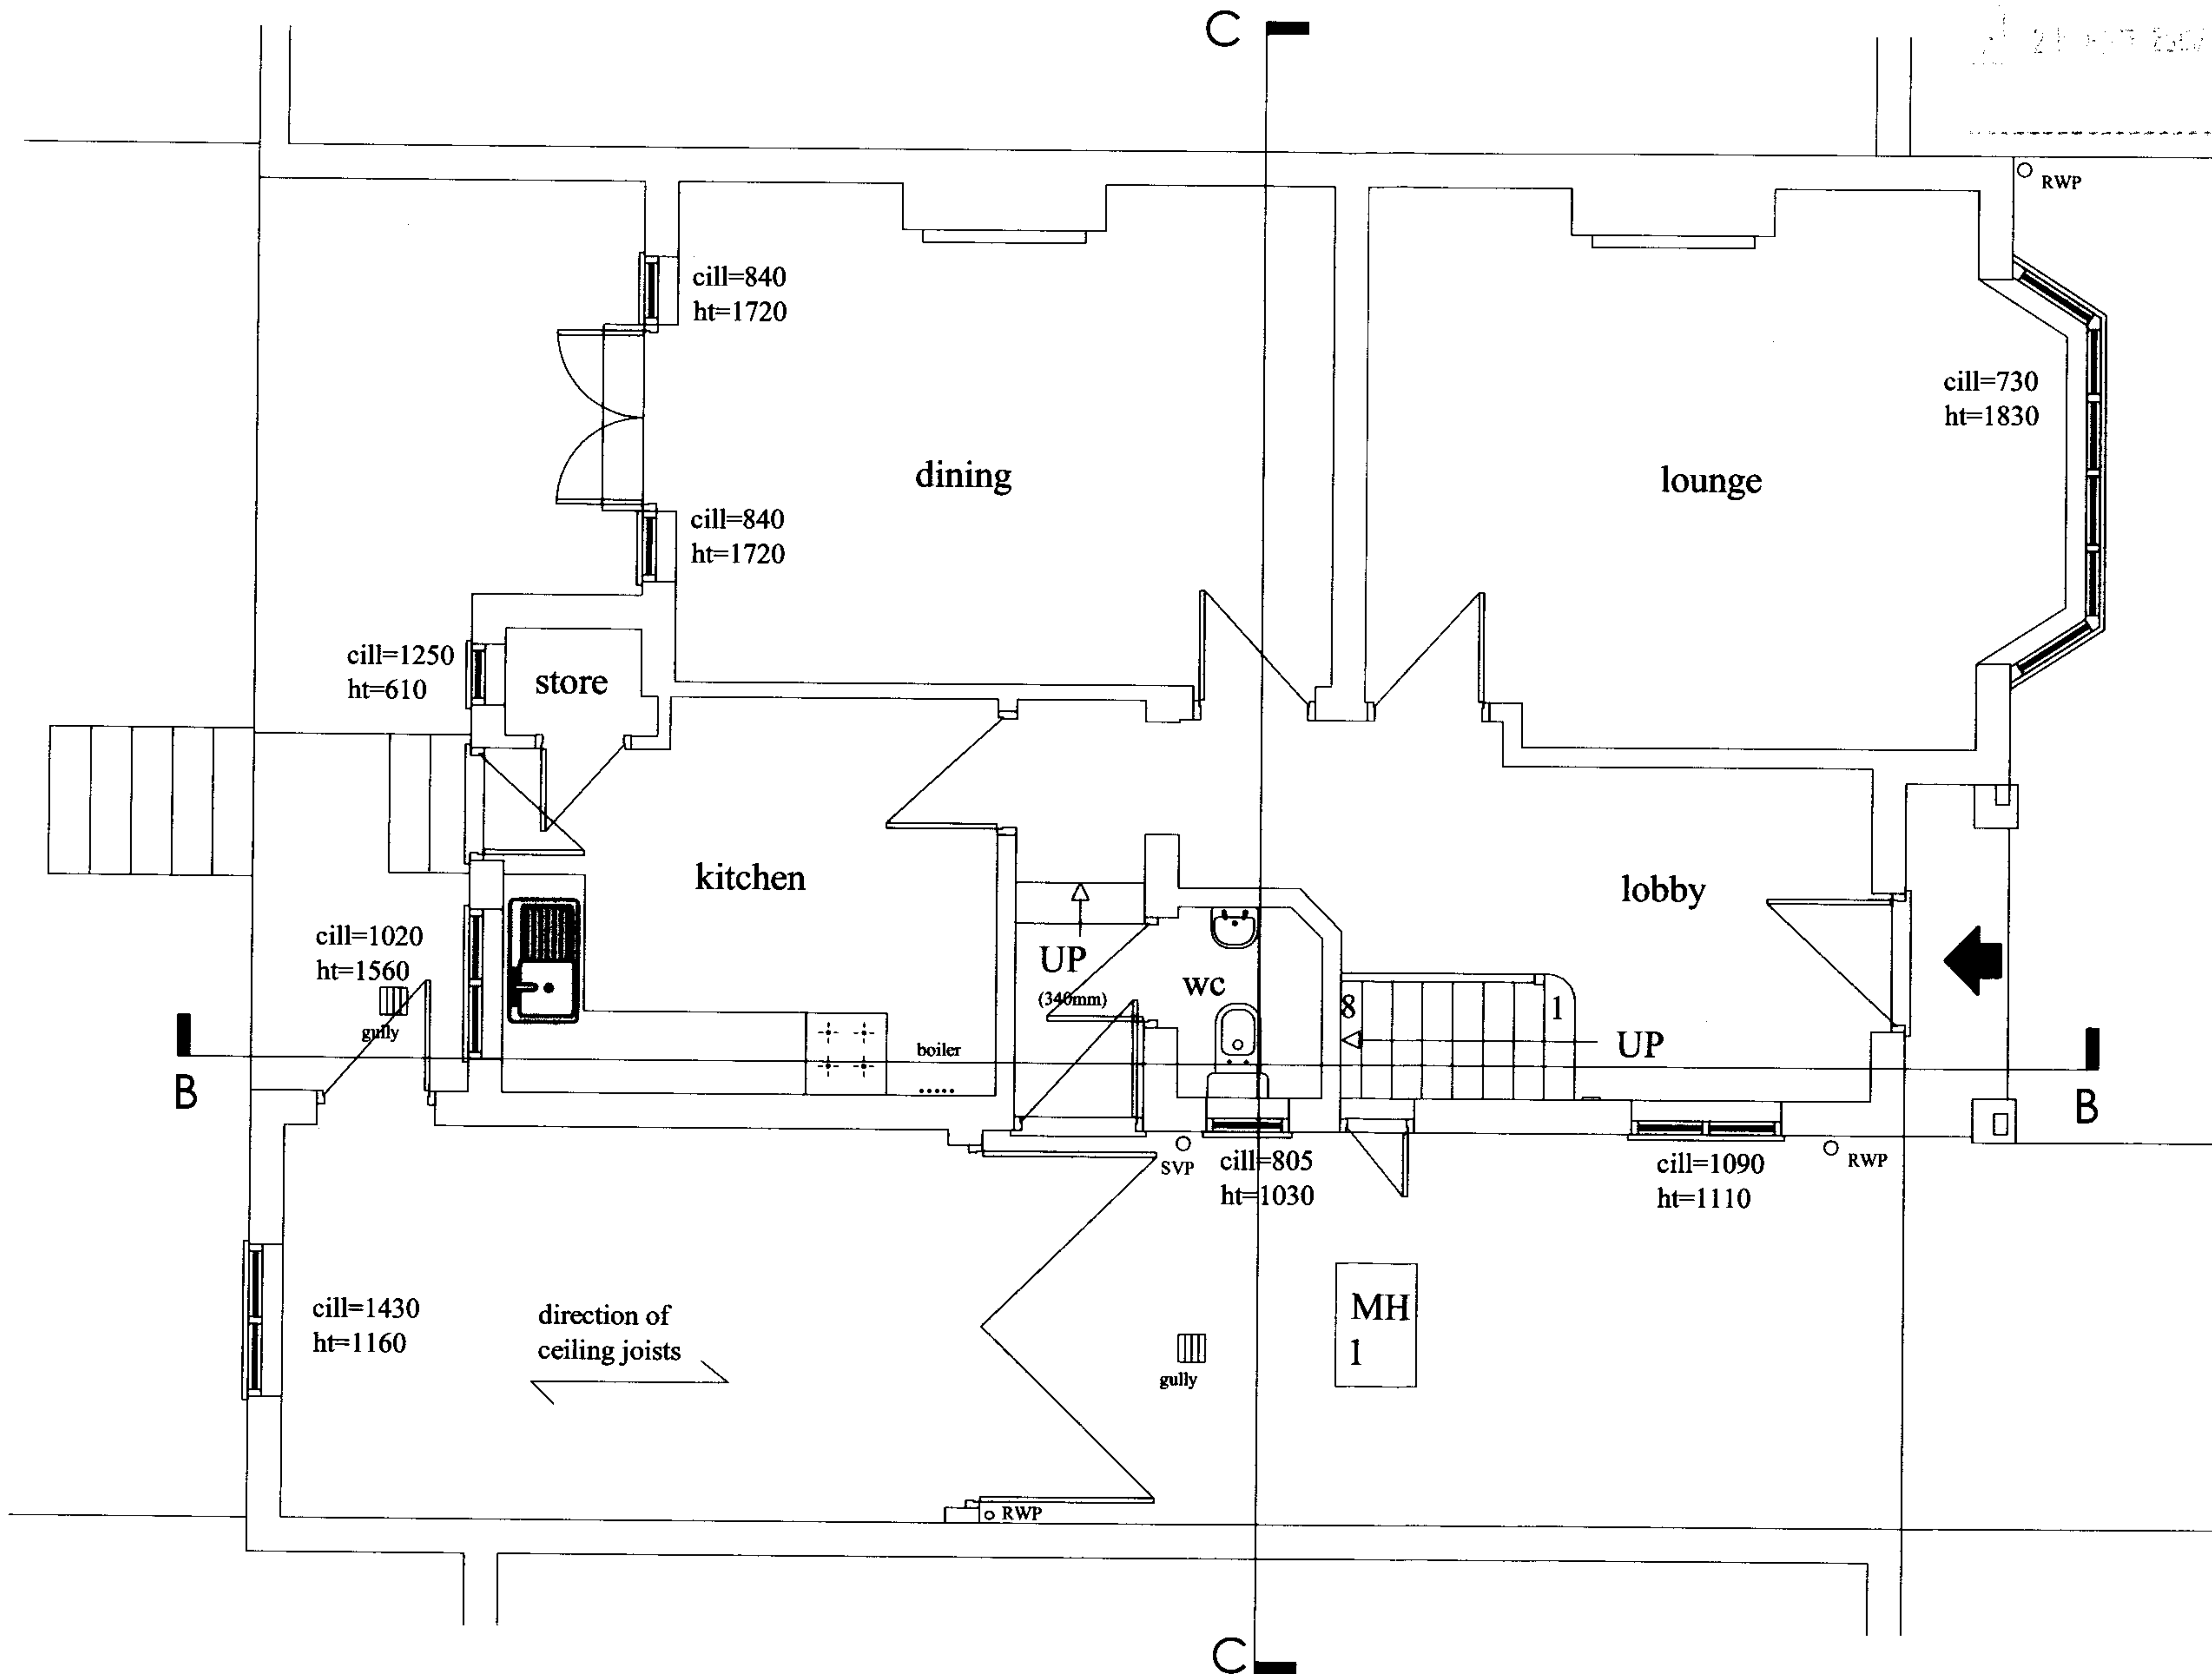

Copyright of this drawing remains the sole property of Ramsden and Partners Architects Ltd unless otherwise assigned in writing. Do not scale from this drawing. Figured dimensions are to be worked in all cases with any discrepancies reported to R+P prior to commencement of any work.

Northpoint:

North

Rev	Date	Amendment	By	Chk
A	22-02-08	Show Section Lines on Plans	GHH	

Notes:

Existing drawings recieved from others, as produced by Adam Kawecki.

Ramsden and Partners
 chartered architects and designers


67 Clerkenwell Road, London EC1R 5BL
 T: 0844 844 0070
 F: 0844 844 0071

8 Wharf Street, Leeds LS2 7EQ
 T: 0844 844 0070
 F: 0844 844 0071

info@ramsdenandpartners.net
 www.ramsdenandpartners.net



Project:				
Residential Extension, 80 Hillway, London, N6				
Client:				
Hamid Gholizadeh				
Title:				
Ground Floor Plan - Existing				
Date:	Scale:	Size:	Drawn:	Checked:
Feb 2008	1:50	A3	PLM	RC
Project No:	Dwg No:	Rev:	Status:	
2351	001	A	PLANNING	

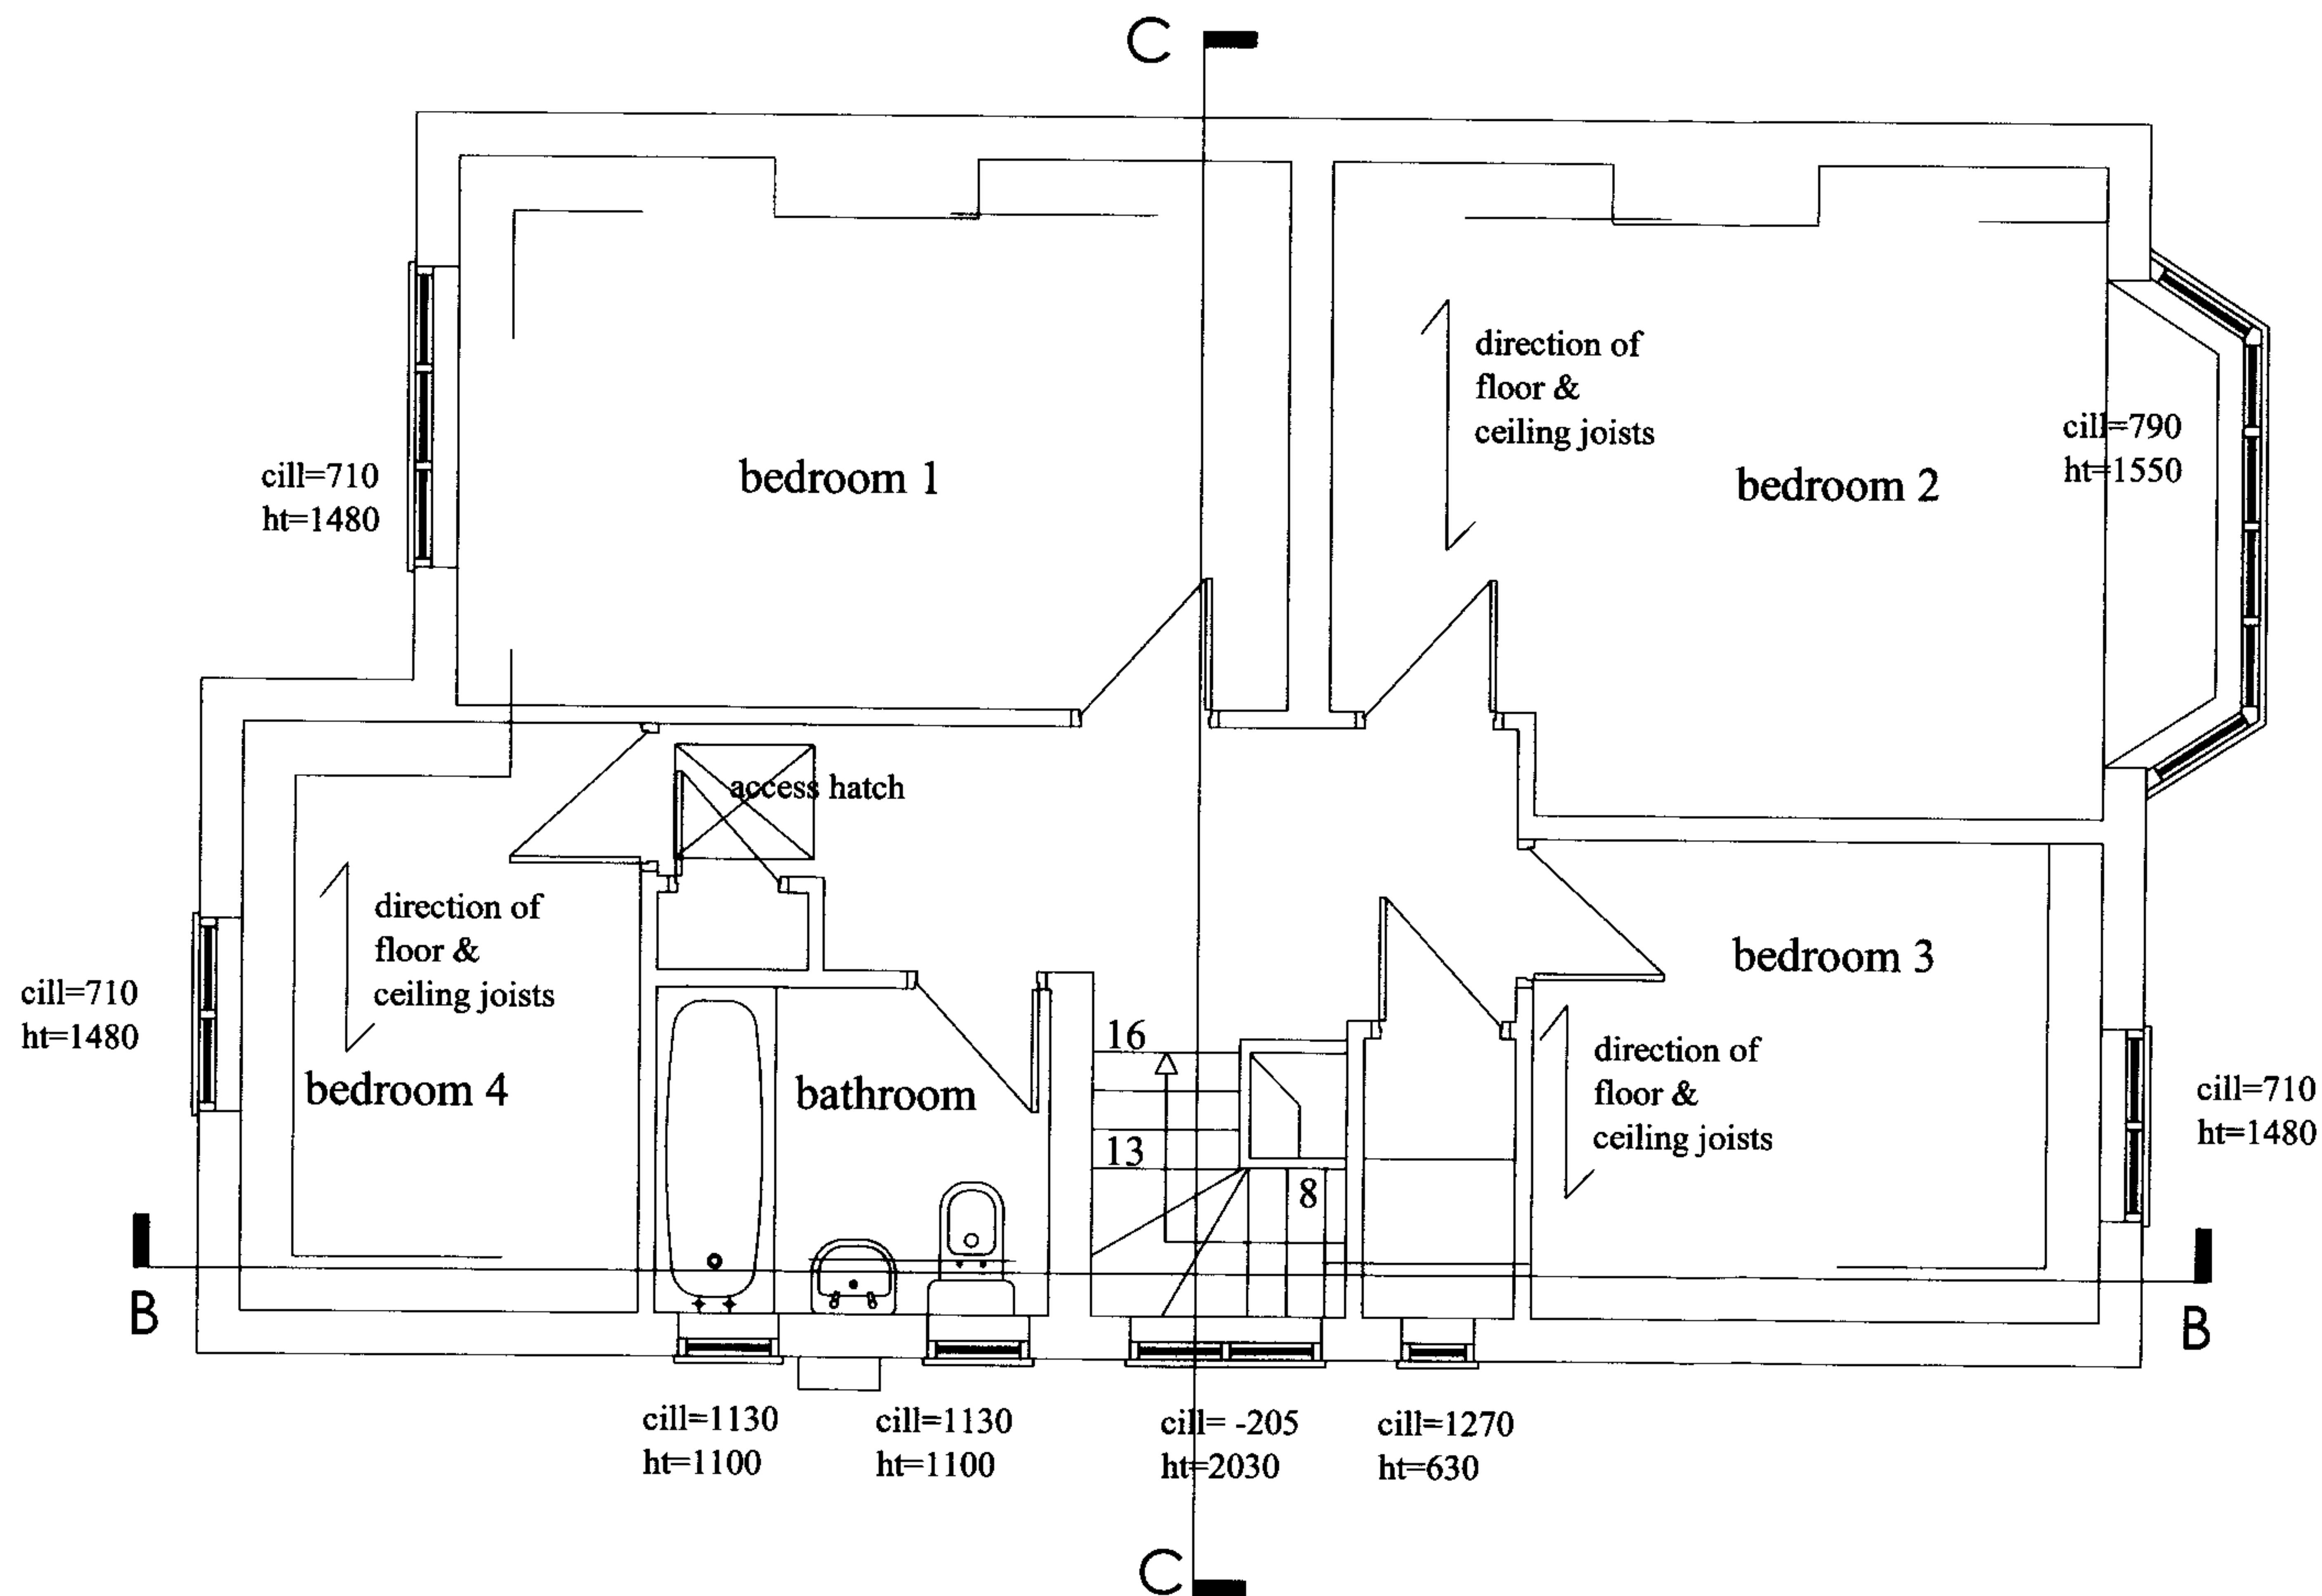

Copyright of this drawing remains the sole property of Ramsden and Partners Architects Ltd unless otherwise assigned in writing. Do not scale from this drawing. Figured dimensions are to be worked in all cases with any discrepancies reported to R+P prior to commencement of any work.				
Northpoint:				
North				
Rev	Date	Amendment	By	Chk
A	22-02-08	Show Section Lines on Plans	GHH	
Notes:				

Existing drawings recieved from others, as produced by Adam Kawecki.

Ramsden and Partners
 chartered architects and designers


67 Clerkenwell Road, London EC1R 5BL
 T: 0844 844 0070
 F: 0844 844 0071

8 Wharf Street, Leeds LS2 7EQ
 T: 0844 844 0070
 F: 0844 844 0071

info@ramsdenandpartners.net
 www.ramsdenandpartners.net




Project:				
Residential Extension, 80 Hillway, London, N6				
Client:				
Hamid Gholizadeh				
Title:				
First Floor Plan-Existing				
Date:	Scale:	Size:	Drawn:	Checked:
Feb 2008	1:50	A3	PLM	RC
Project No:	Dwg No:	Rev:	Status:	
2351	002	A	PLANNING	

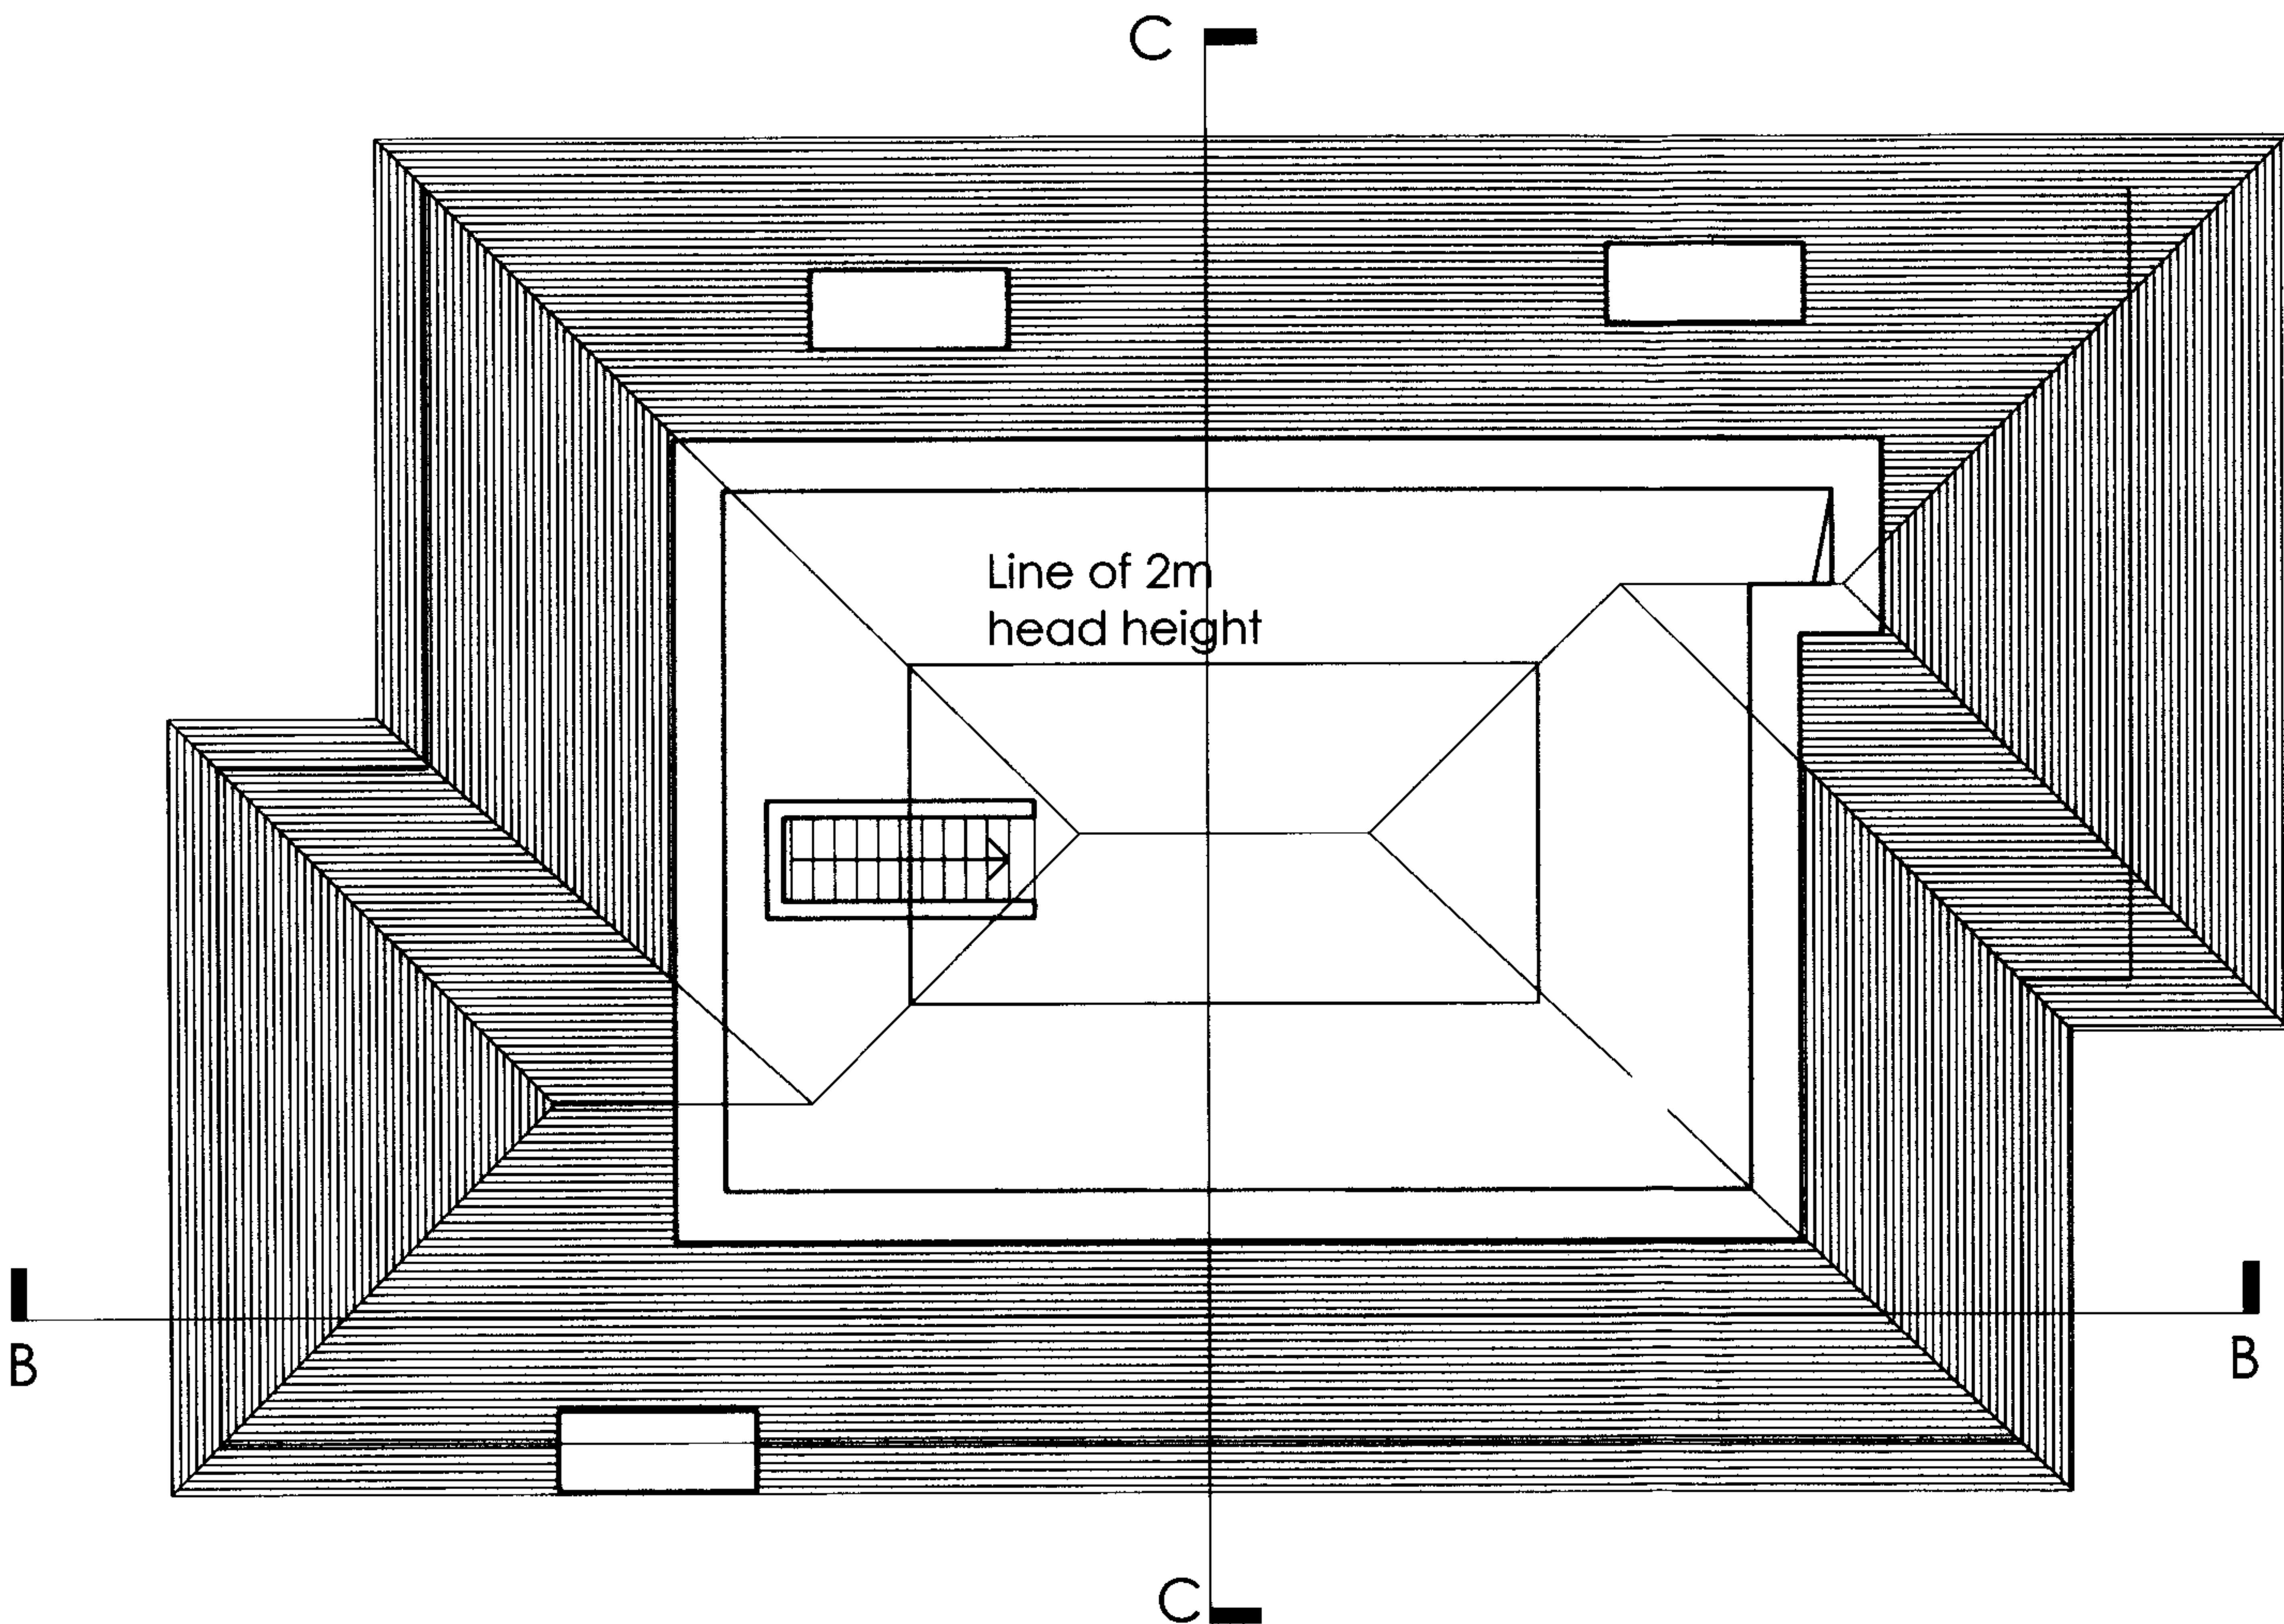

Copyright of this drawing remains the sole property of Ramsden and Partners Architects Ltd unless otherwise assigned in writing. Do not scale from this drawing. Figured dimensions are to be worked in all cases with any discrepancies reported to R+P prior to commencement of any work.

Northpoint:

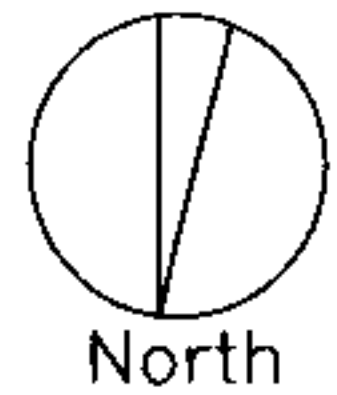

Rev	Date	Amendment	By	Chk
A	22-02-08	Show Section Lines on Plans	GHH	

Notes:

Existing drawings recieved from others, as produced by Adam Kawecki.

Ramsden and Partners
Chartered architects and designers

67 Clerkenwell Road, London EC1R 5BL
T: 0844 844 0070
F: 0844 844 0071

8 Wharf Street, Leeds LS2 7EQ
T: 0844 844 0070
F: 0844 844 0071

info@ramsdendandpartners.net
www.ramsdenandpartners.net



Project: Residential Extension, 80 Hillway, London, N6				
Client: Hamid Gholizadeh				
Title: Loft Plan-Existing				
Date: Feb 2008	Scale: 1:50	Size: A3	Drawn: PLM	Checked: RC
Project No: 2351	Dwg No: 003	Rev: A	Status: PLANNING	



Copyright of this drawing remains the sole property of Ramsden and Partners Architects Ltd unless otherwise assigned in writing. Do not scale from this drawing. Figure dimensions are to be worked in all cases with any discrepancies reported to R+P prior to commencement of any work.				
Northpoint:				
Rev	Date	Amendment	By	Chk
Notes:				

Existing drawings recieved from others, as produced by Adam Kawecki.

Ramsden and Partners
chartered architects and designers

67 Clerkenwell Road, London EC1R 5BL
T: 0844 844 0070
F: 0844 844 0071

8 Wharf Street, Leeds LS2 7EQ
T: 0844 844 0070
F: 0844 844 0071

info@ramsdendandpartners.net
www.ramsdenandpartners.net



Project:				
Residential Extension, 80 Hillway, London, N6				
Client:				
Hamid Gholizadeh				
Title:				
Front Elevation-Existing				
Date:	Scale:	Size:	Drawn:	Checked:
Feb 2008	1:50	A3	PLM	RC
Project No:	Dwg No:	Rev:	Status:	
2351	004		PLANNING	



Copyright of this drawing remains the sole property of Ramsden and Partners Architects Ltd unless otherwise assigned in writing. Do not scale from this drawing, figured dimensions are to be worked in all cases with any discrepancies reported to R+P prior to commencement of any work.

Northpoint:

Rev	Date	Amendment	By	Chk

Notes:

Existing drawings recieved from others, as produced by Adam Kawecki.

Ramsden and Partners
chartered architects and designers


67 Clerkenwell Road, London EC1R 5BL
T: 0844 844 0070
F: 0844 844 0071

8 Wharf Street, Leeds LS2 7EQ
T: 0844 844 0070
F: 0844 844 0071

info@ramsdenandpartners.net
www.ramsdenandpartners.net



Project: Residential Extension, 80 Hillway, London, N6				
Client: Hamid Gholizadeh				
Title: Rear Elevation-Existing				
Date: Feb 2008	Scale: 1:50	Size: A3	Drawn: PLM	Checked: RC
Project No: 2351	Dwg No: 005	Rev:	Status: PLANNING	

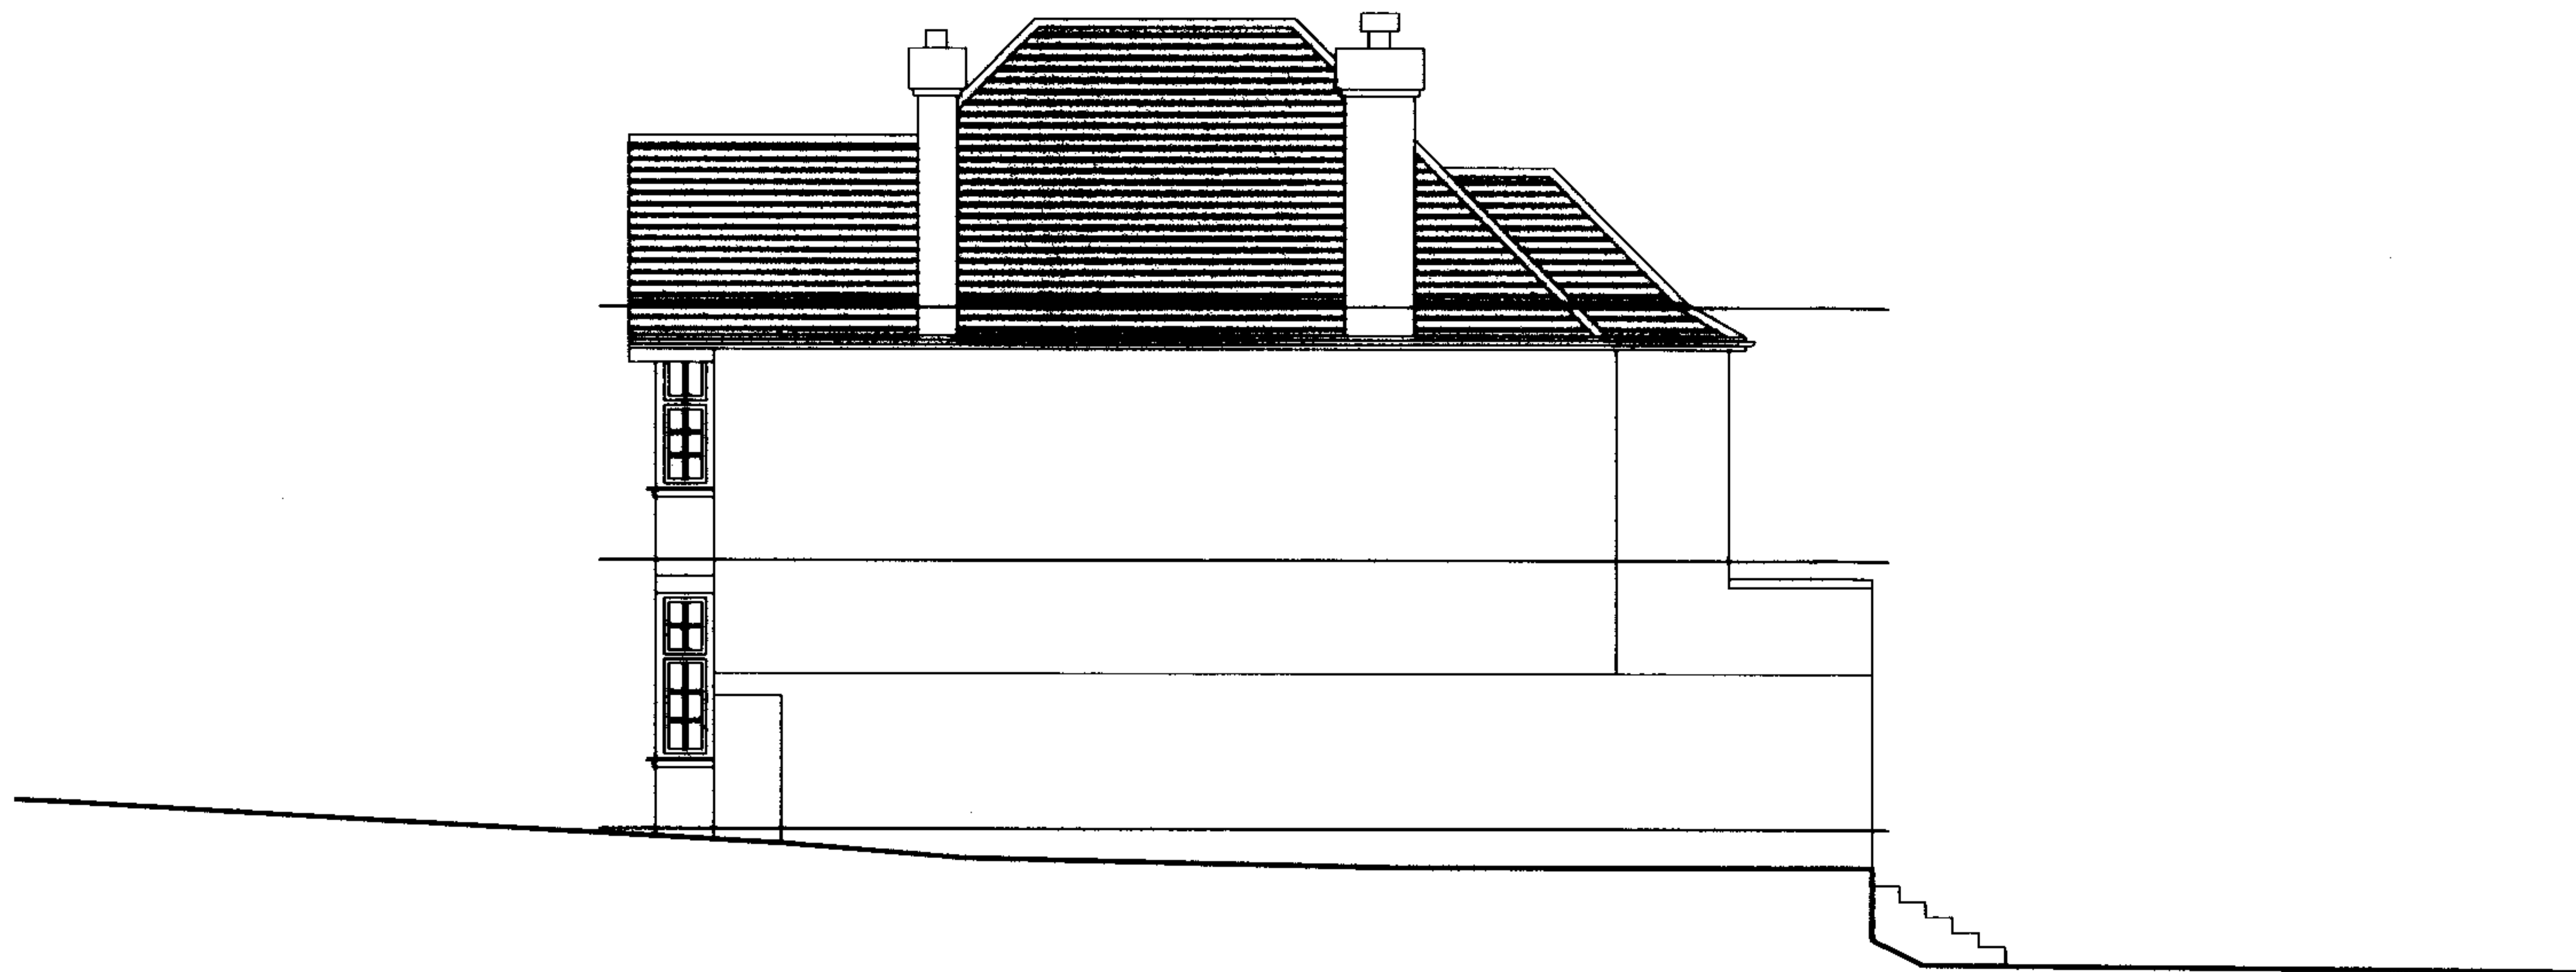

Copyright of this drawing remains the sole property of Ramsden and Partners Architects Ltd unless otherwise assigned in writing. Do not scale from this drawing. Figured dimensions are to be worked in all cases with any discrepancies reported to R&P prior to commencement of any work.				
Northpoint:				
Rev	Date	Amendment	By	Chk
Notes:				

Existing drawings recieved from others, as produced by Adam Kaweck.

Ramsden and Partners
chartered architects and designers


67 Clerkenwell Road, London EC1R 5BL
T: 0844 844 0070
F: 0844 844 0071

8 Wharf Street, Leeds LS2 7EQ
T: 0844 844 0070
F: 0844 844 0071

info@ramsdenandpartners.net
www.ramsdenandpartners.net



Project:				
Residential Extension, 80 Hillway, London, N6				
Client:				
Hamid Gholizadeh				
Title:				
Side Elevations-Existing				
Date:	Scale:	Size:	Drawn:	Checked:
Feb 2008	1:100	A3	PLM	RC
Project No:	Dwg No:	Rev:	Status:	
2351	006		PLANNING	

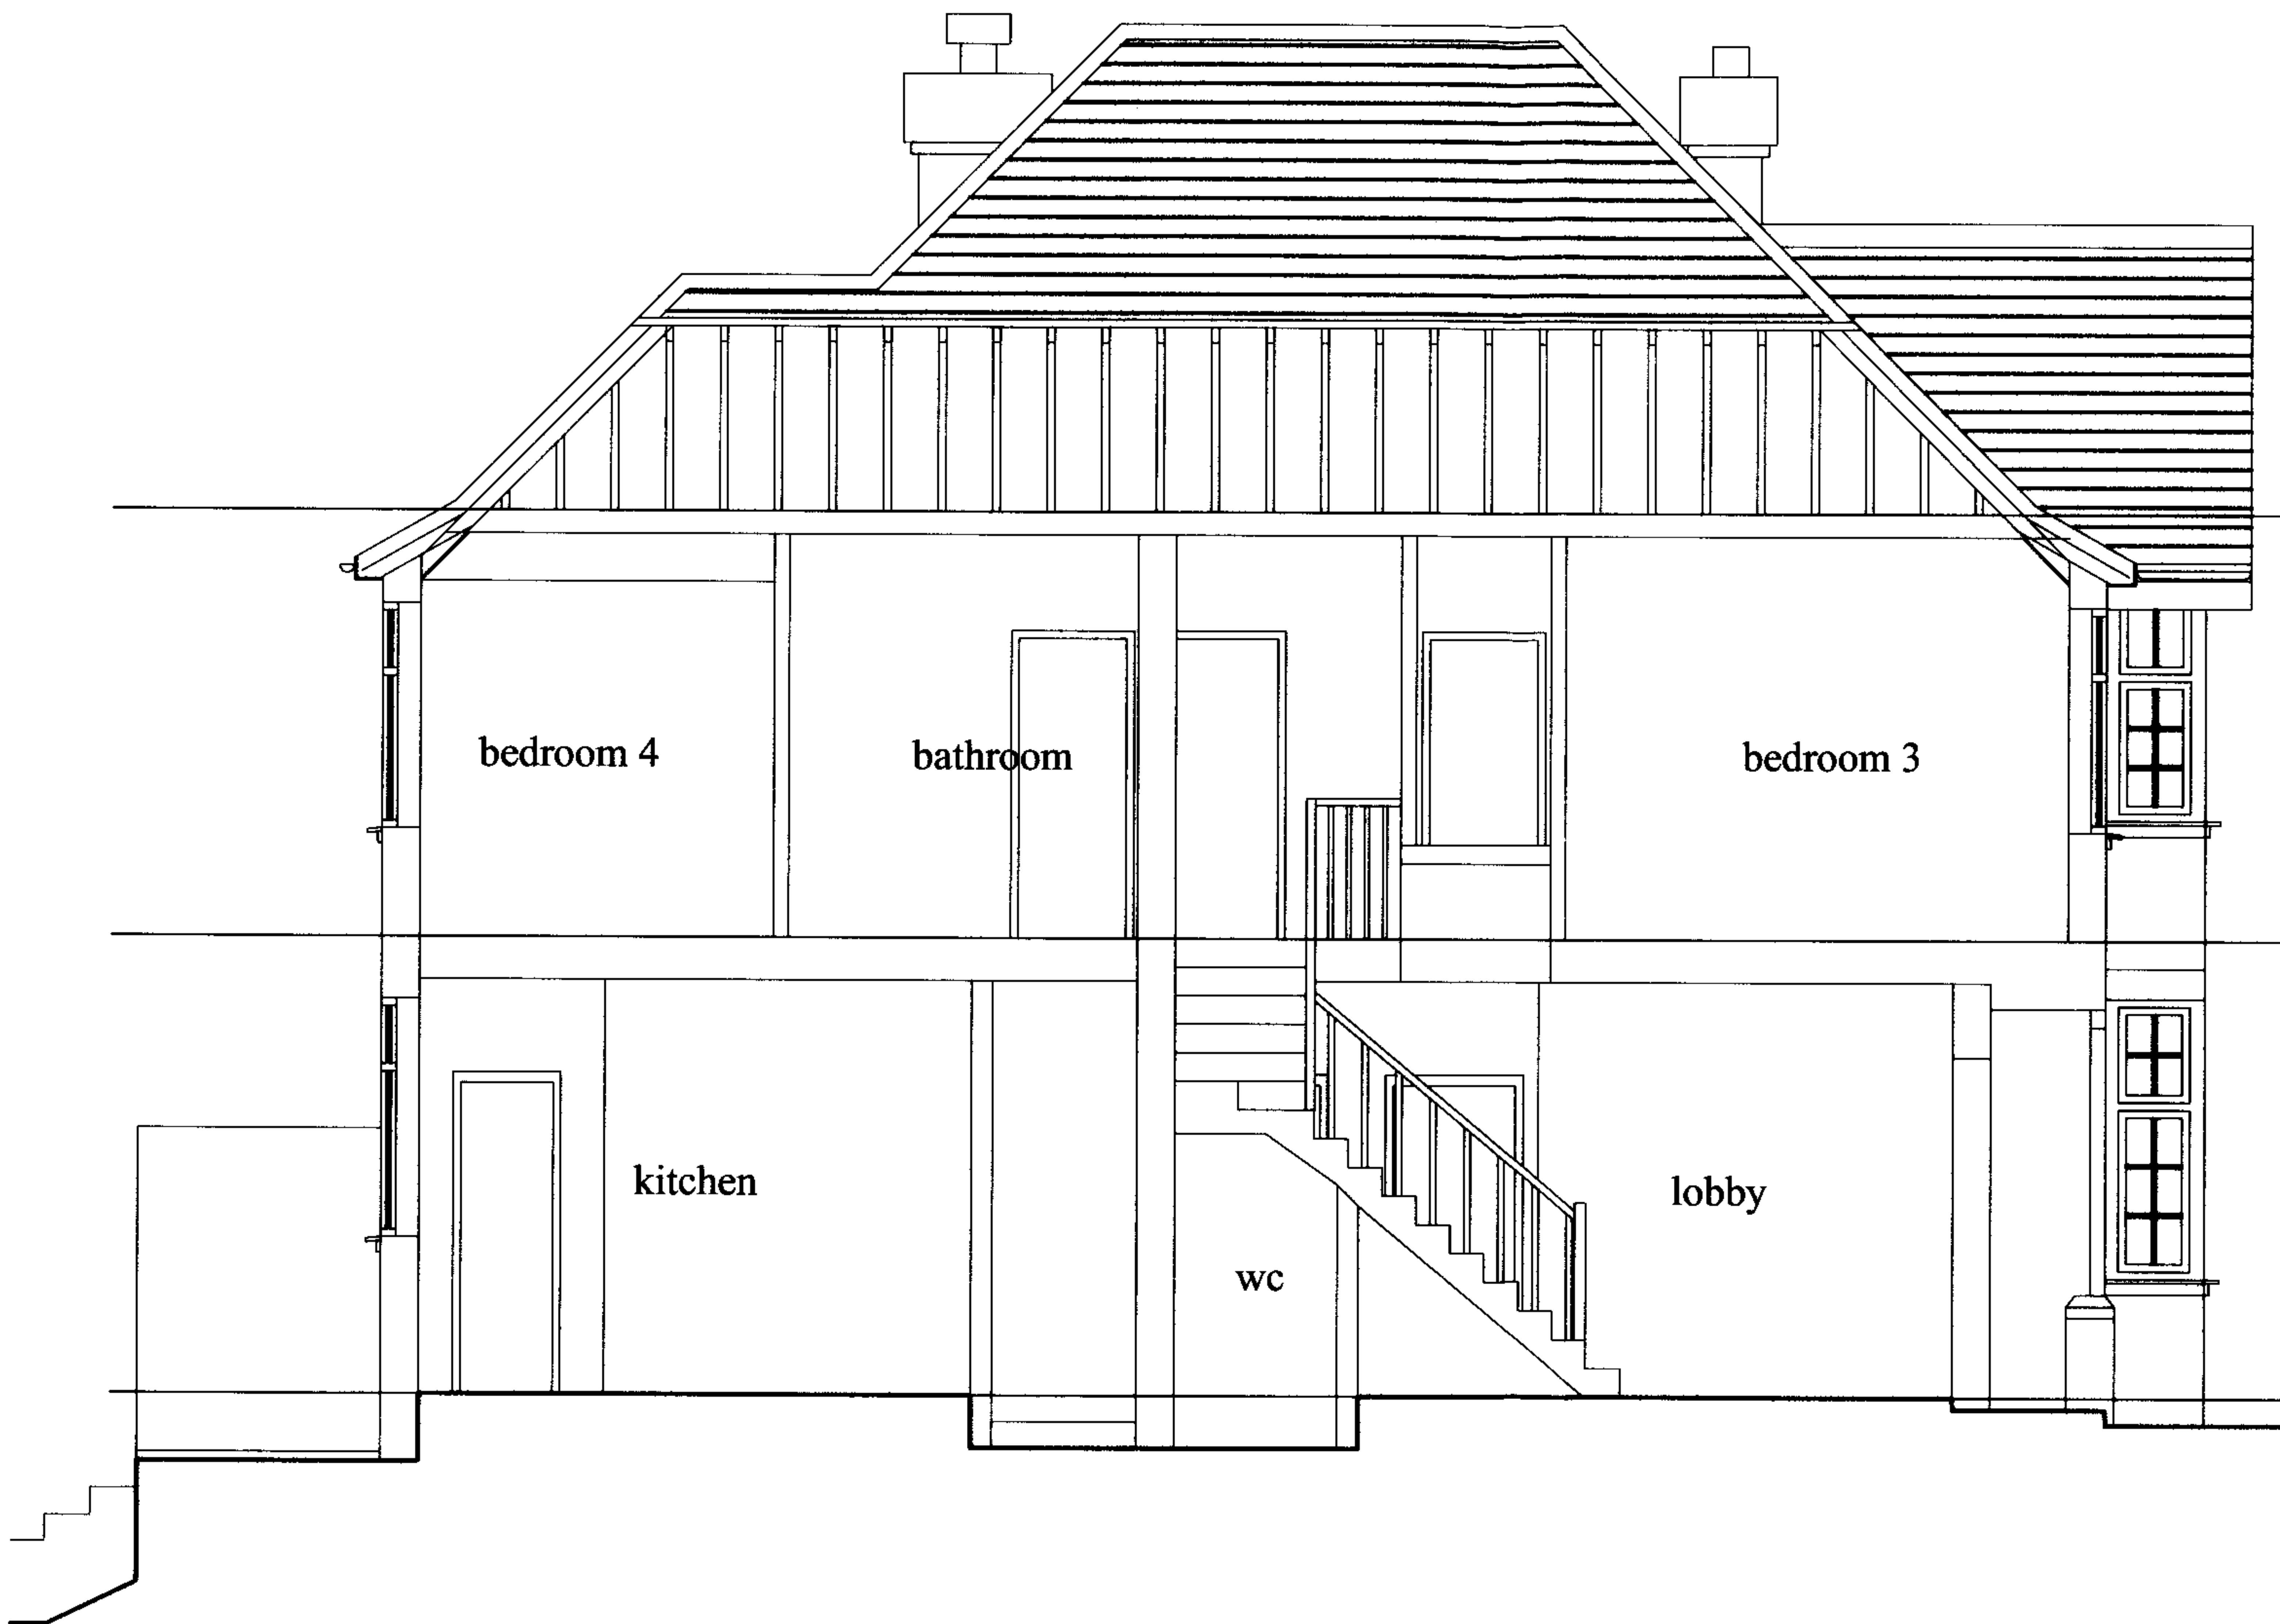

Copyright of this drawing remains the sole property of Ramsden and Partners Architects Ltd unless otherwise assigned in writing. Do not scale from this drawing, figured dimensions are to be worked in all cases with any discrepancies reported to R+P prior to commencement of any work.				
Northpoint:				
Rev	Date	Amendment	By	Chk
Notes:				

Existing drawings recieved from others, as produced by Adam Kawecki.

Ramsden and Partners

chartered architects and designers


67 Clerkenwell Road, London EC1R 5BL
T: 0844 844 0070
F: 0844 844 0071

8 Wharf Street, Leeds LS2 7EQ
T: 0844 844 0070
F: 0844 844 0071

info@ramsdendandpartners.net
www.ramsdenandpartners.net




Project:				
Residential Extension, 80 Hillway, London, N6				
Client:				
Hamid Gholizadeh				
Title:				
Section B-B -Existing				
Date:	Scale:	Size:	Drawn:	Checked:
Feb 2008	1:50	A3	GHH	
Project No:	Dwg No:	Rev:	Status:	
2351	007		PLANNING	

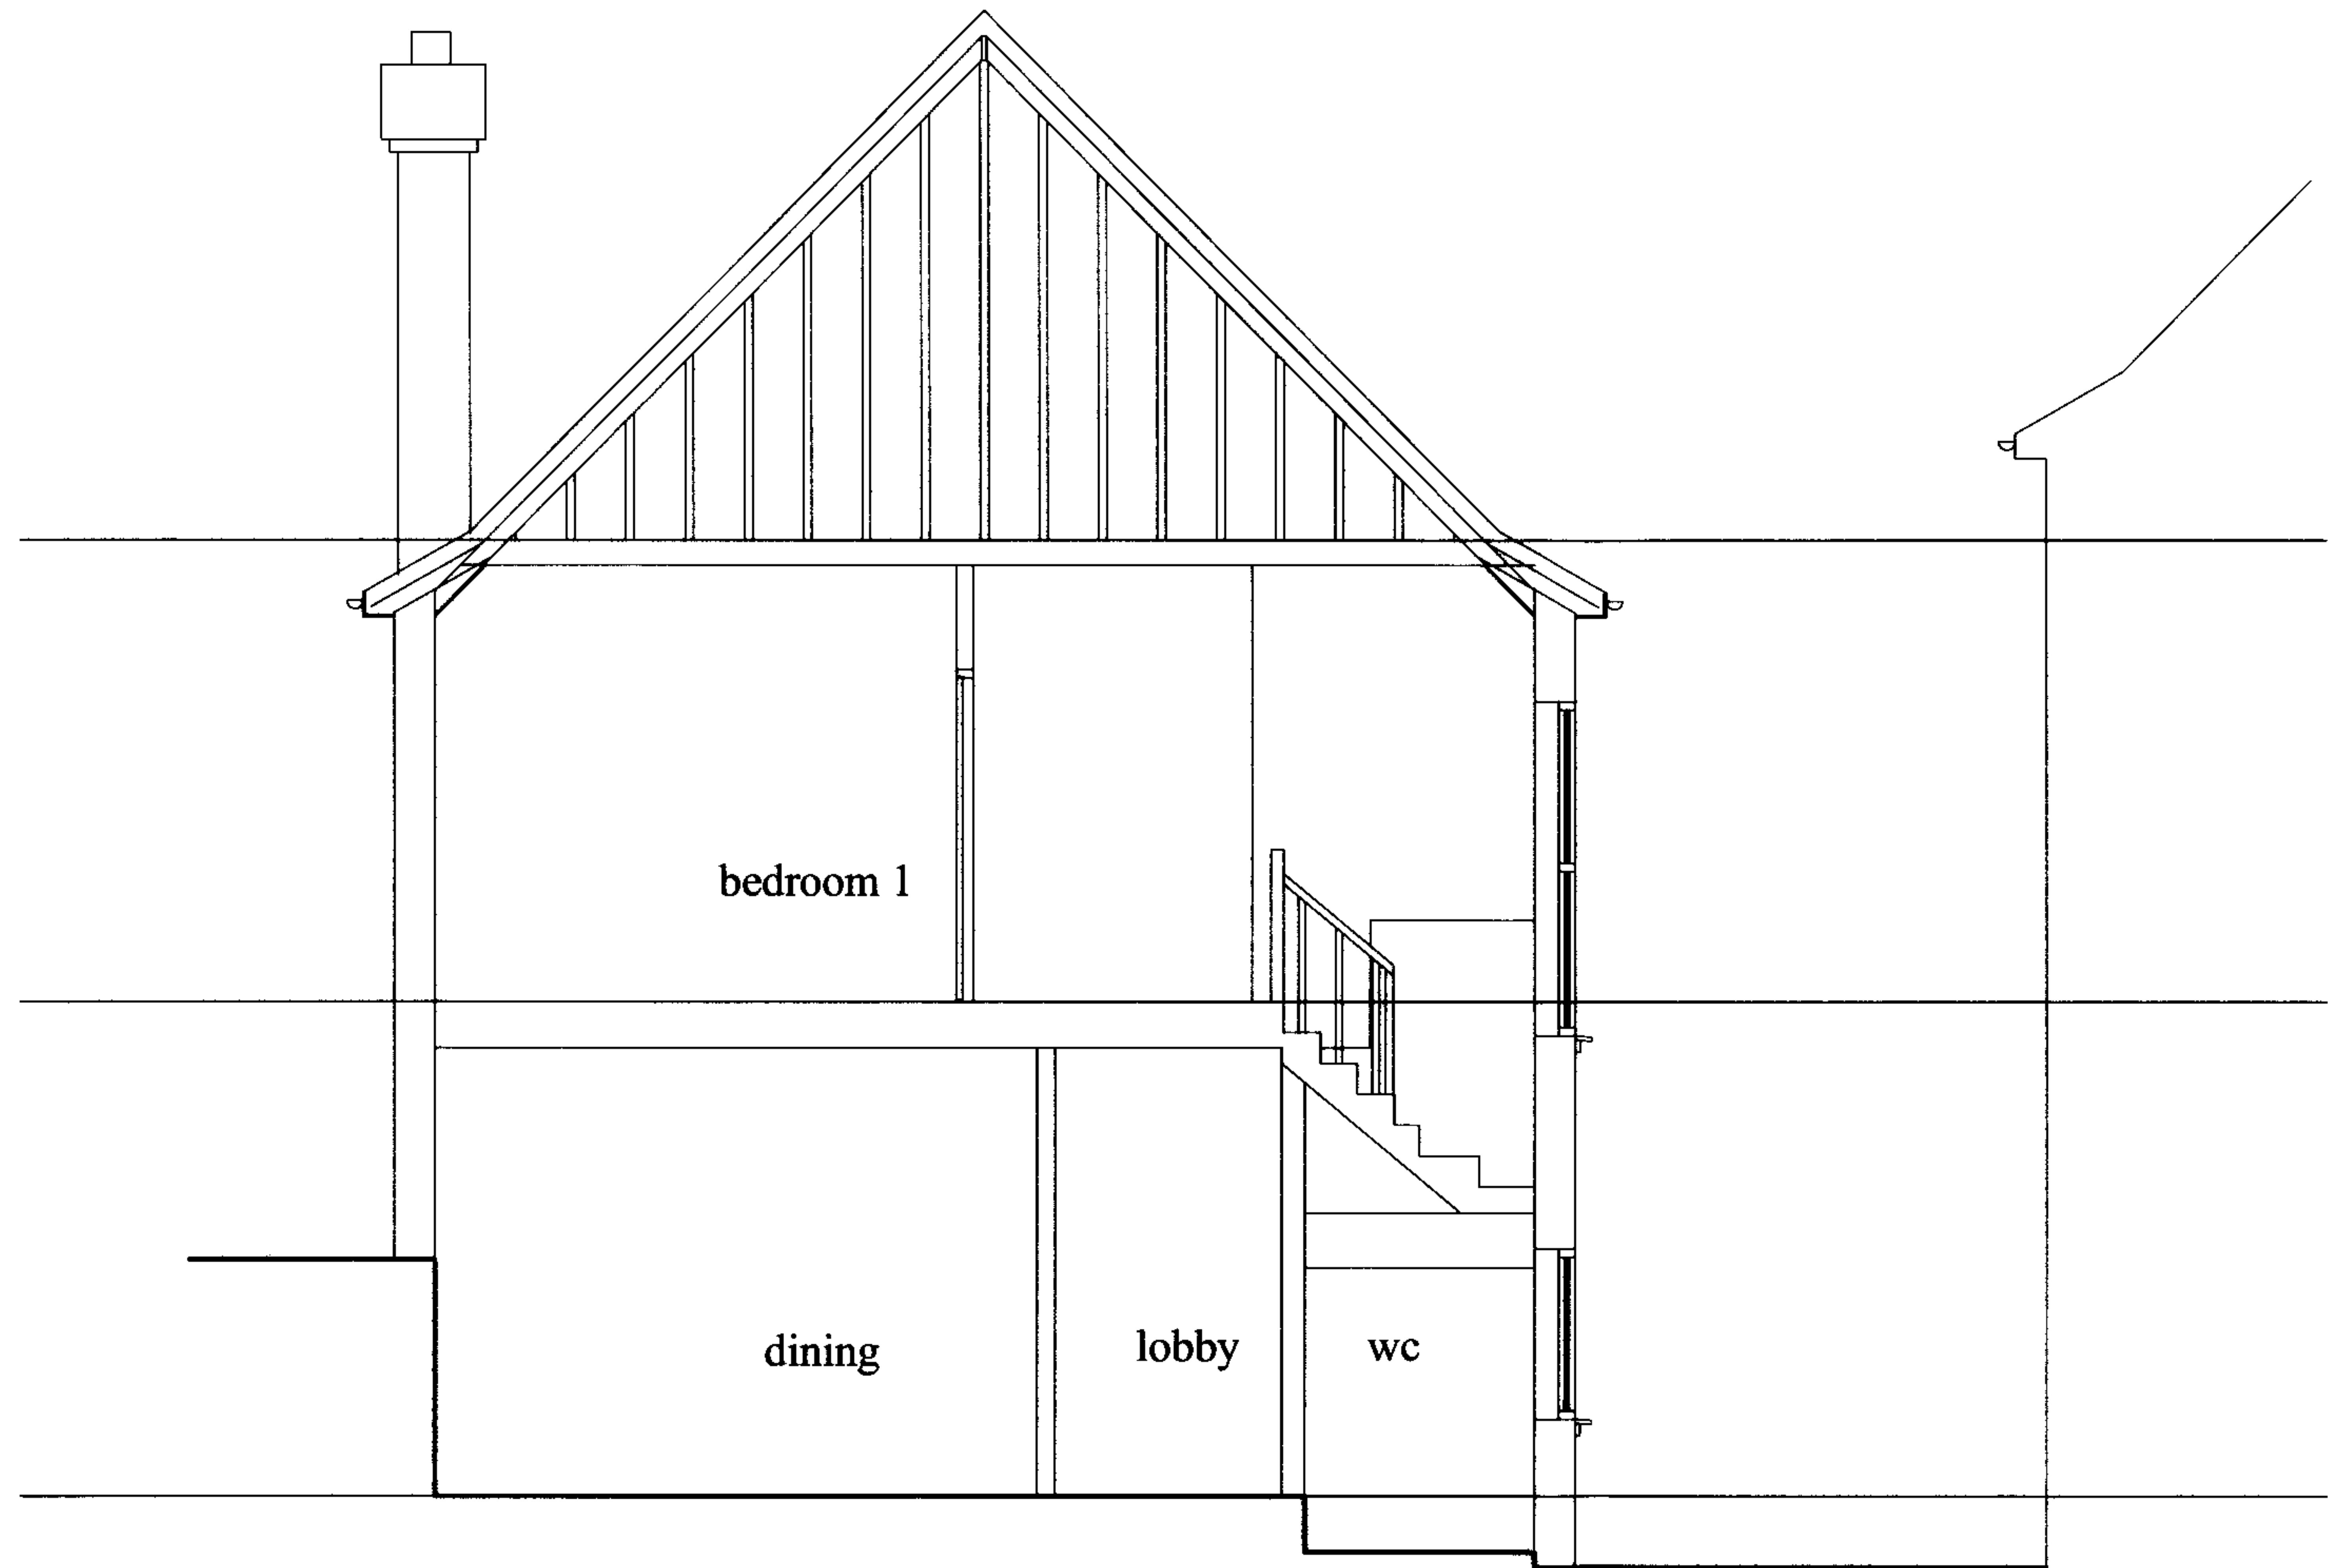

Copyright of this drawing remains the sole property of Ramsden and Partners Architects Ltd unless otherwise assigned in writing. Do not scale from this drawing, figured dimensions are to be worked in all cases with any discrepancies reported to R+P prior to commencement of any work.

Northpoint:

Rev	Date	Amendment	By	Chk

Notes:

Existing drawings recieved from others, as produced by Adam Kaweck.

Ramsden and Partners
chartered architects and designers

67 Clerkenwell Road, London EC1R 5BL
T: 0844 844 0070
F: 0844 844 0071

8 Wharf Street, Leeds LS2 7EQ
T: 0844 844 0070
F: 0844 844 0071

info@ramsdenandpartners.net
www.ramsdenandpartners.net



Project: Residential Extension, 80 Hillway, London, N6				
Client: Hamid Gholizadeh				
Title: Section C-C -Existing				
Date: Feb 2008	Scale: 1:50	Size: A3	Drawn: GHH	Checked:
Project No: 2351	Dwg No: 008	Rev:	Status: PLANNING	