

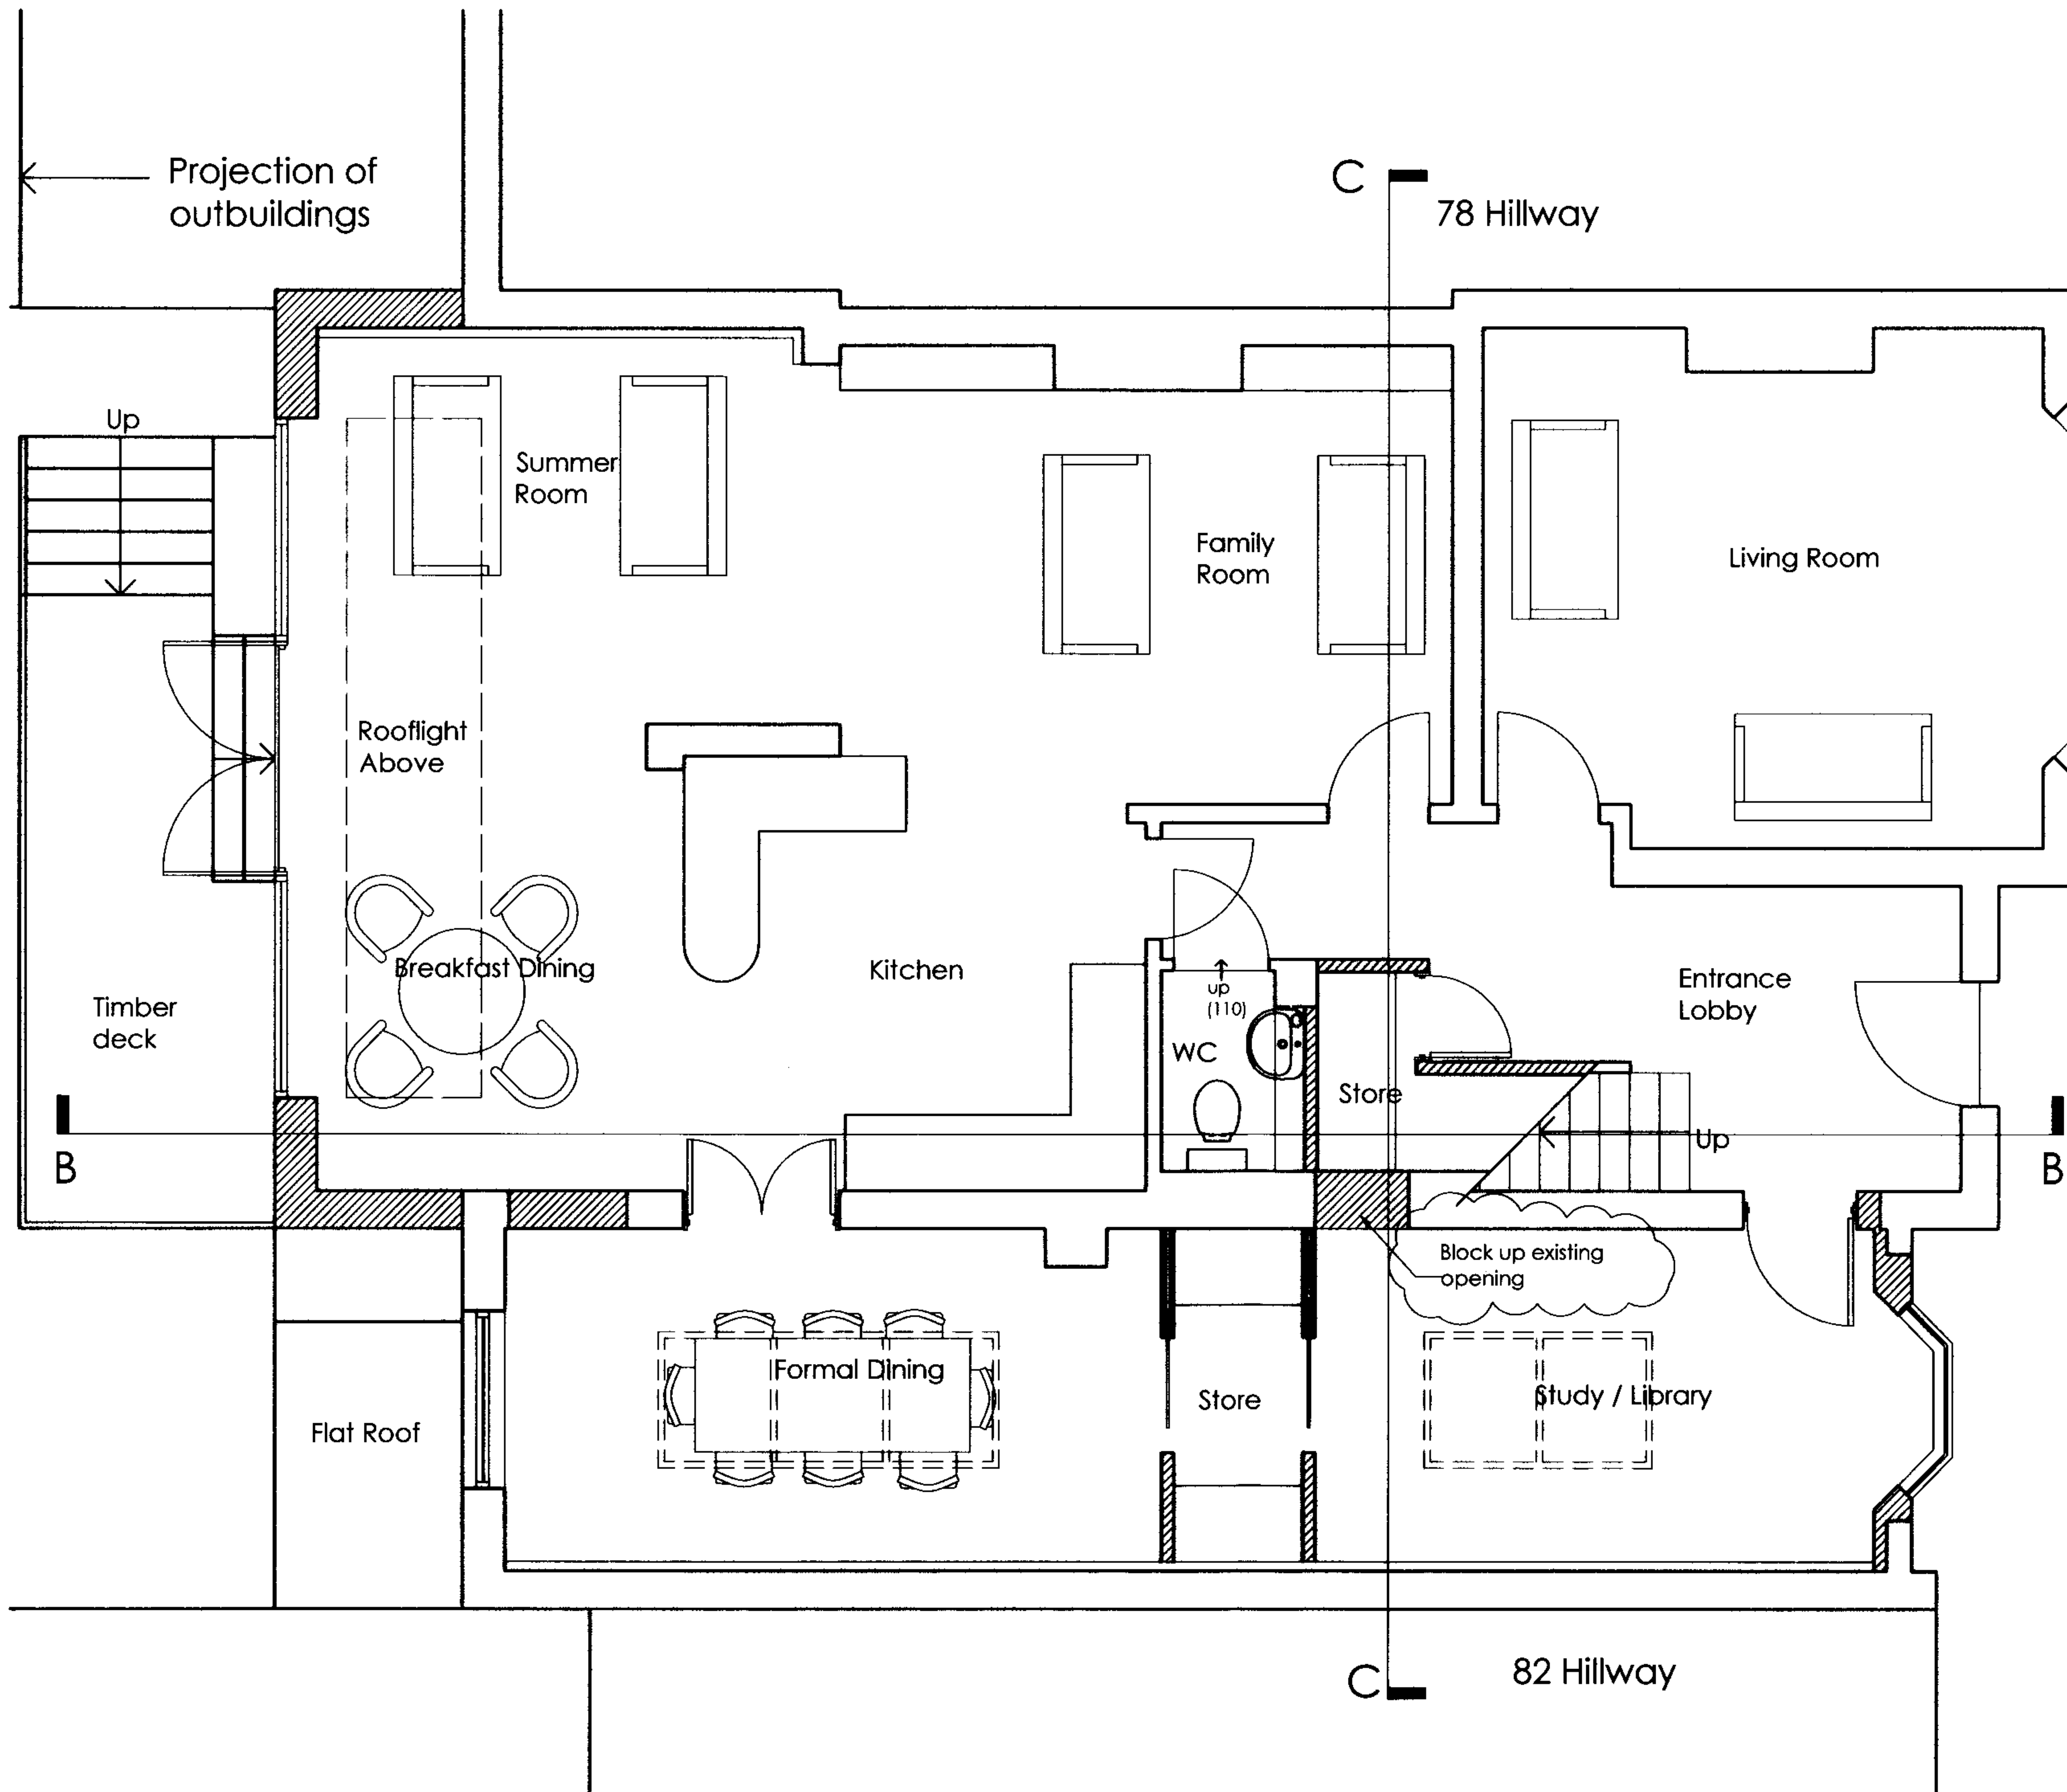


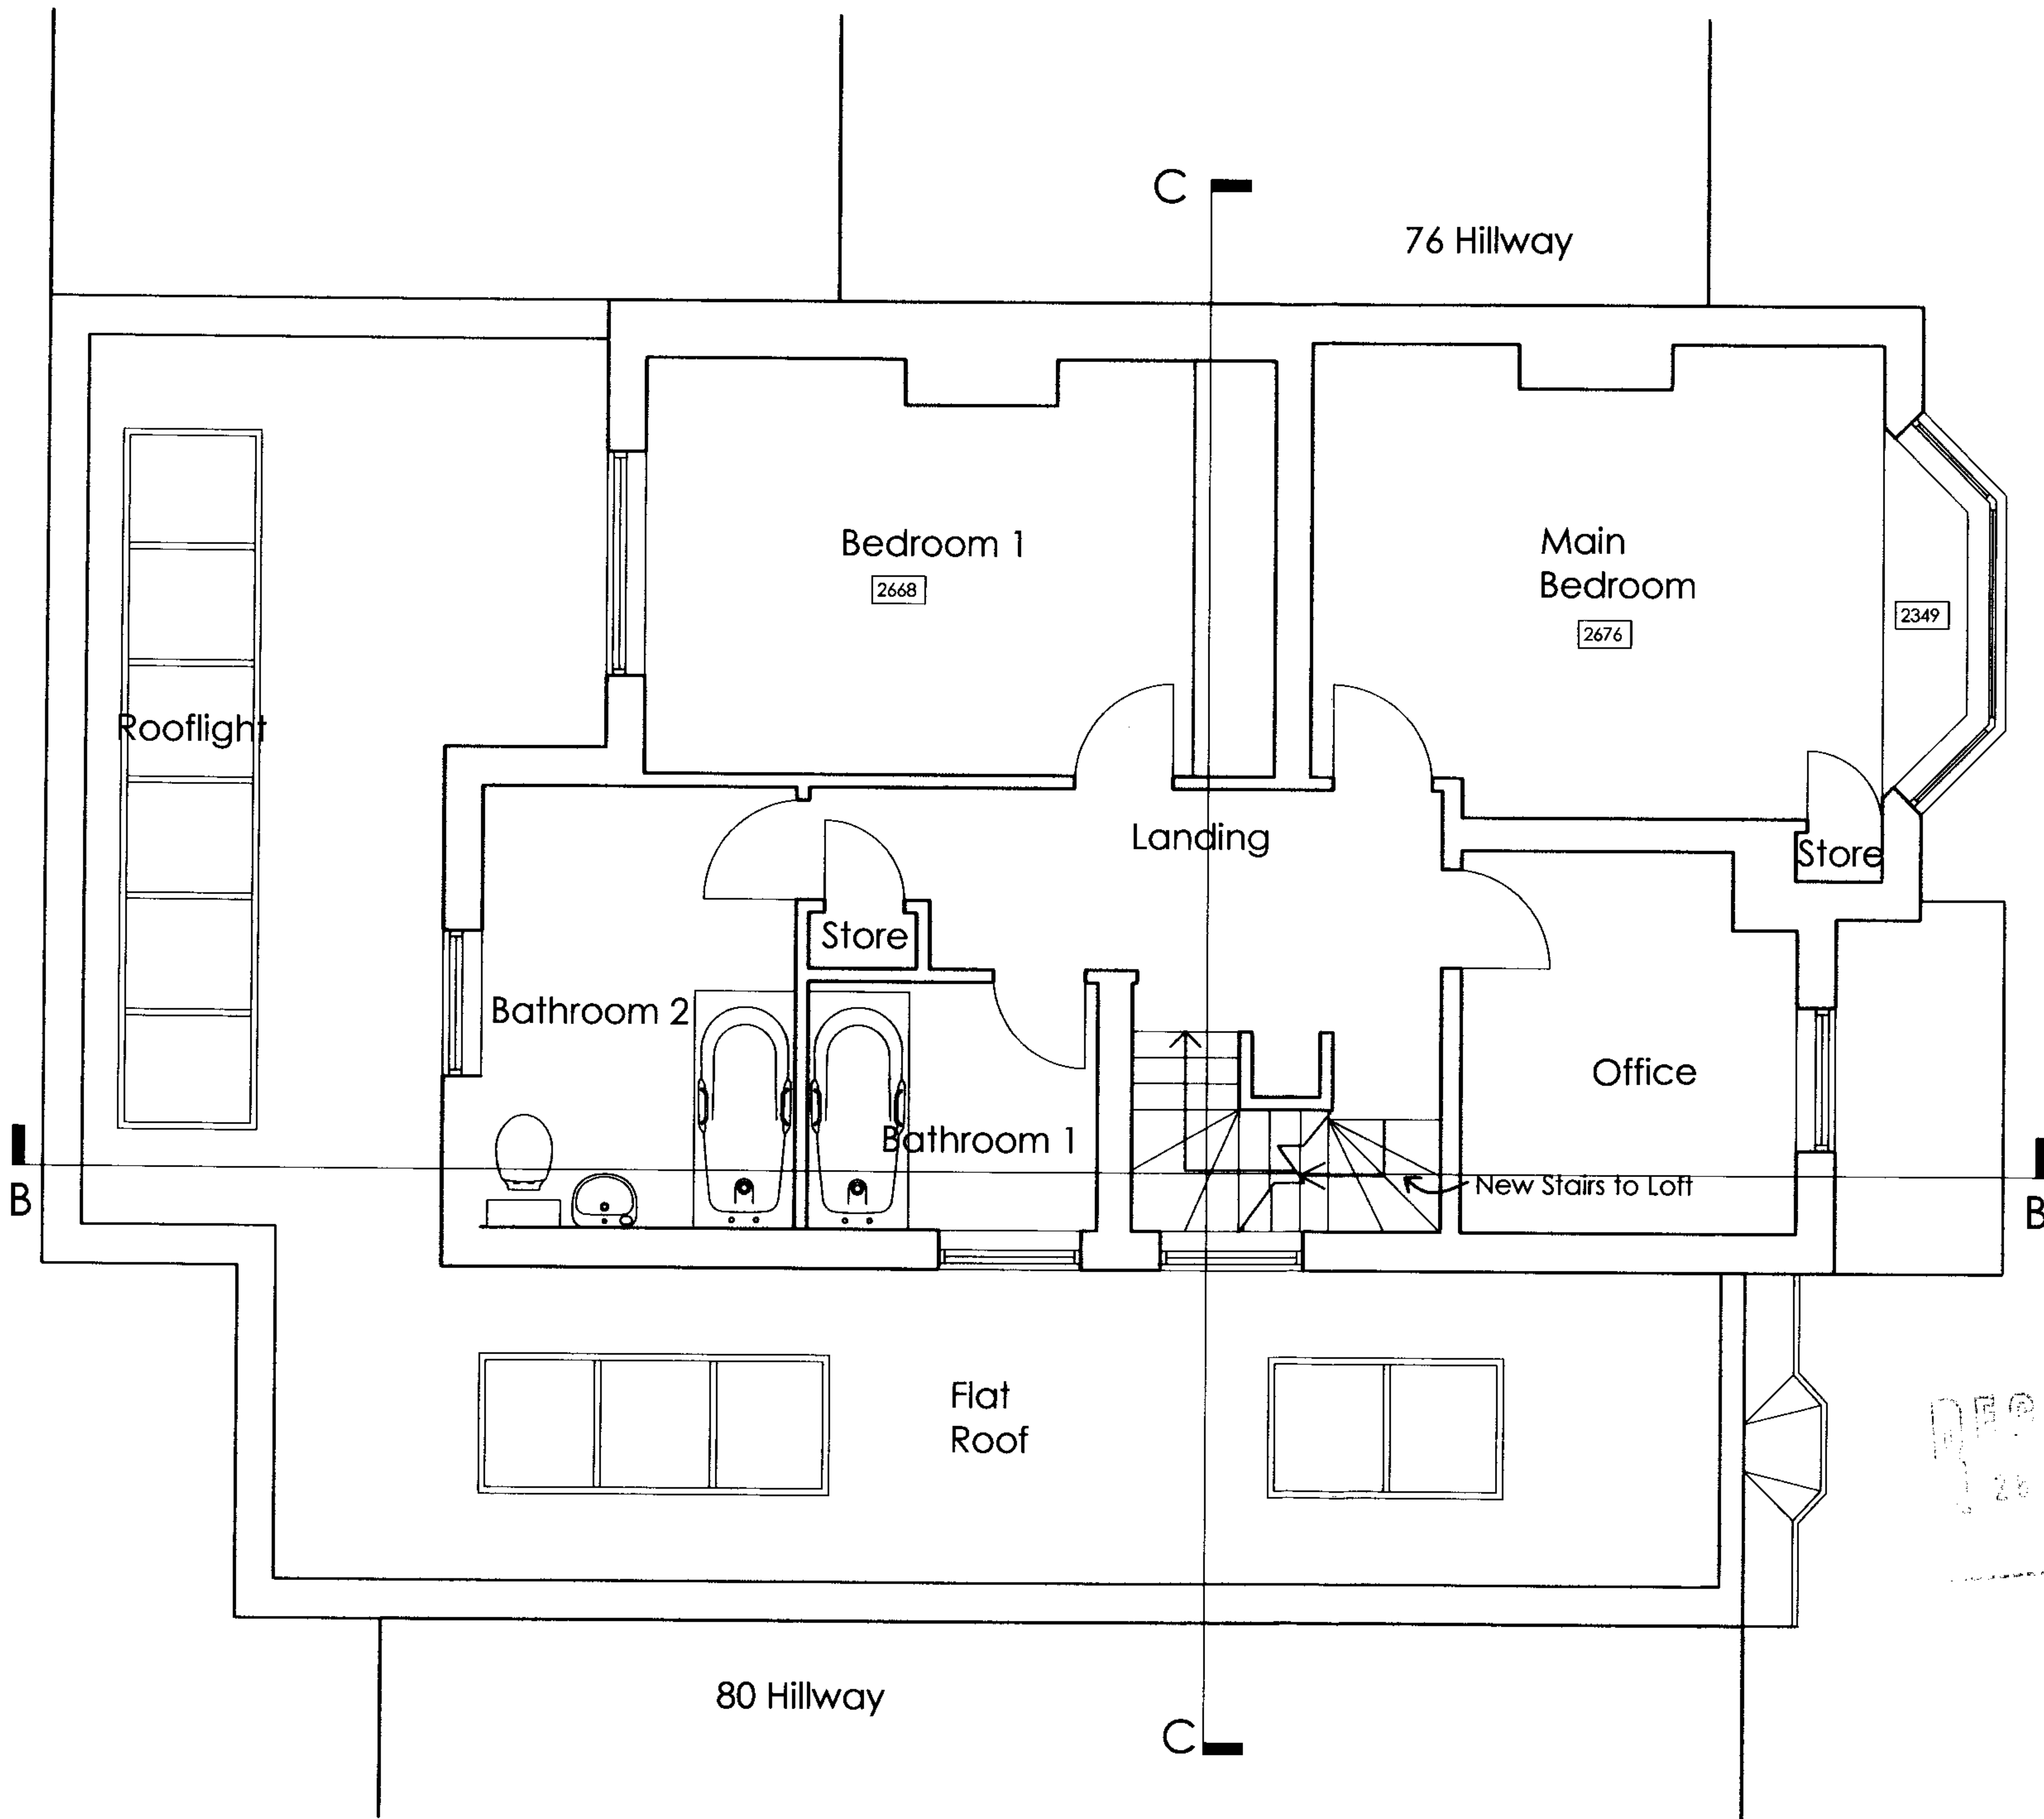

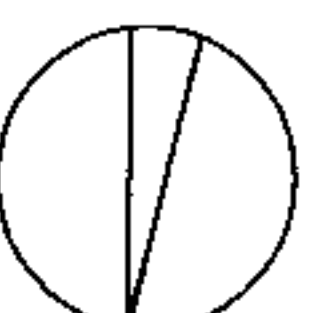

Copyright of this drawing remains the sole property of Ramsden and Partners Architects Ltd unless otherwise assigned in writing. Do not scale from this drawing, figured dimensions are to be worked in all cases with any discrepancies reported to R+P prior to commencement of any work.				
Northpoint:  North				
Rev	Date	Amendment	By	Chk
A	22-02-08	Show Section Lines on Plans	MJ	GHH
Notes:				

Legend	
	Existing
	Proposed

Ramsden and Partners
 chartered architects and designers


67 Clerkenwell Road, London EC1R 5BL
 T: 0844 844 0070
 F: 0844 844 0071

8 Wharf Street, Leeds LS2 7EQ
 T: 0844 844 0070
 F: 0844 844 0071

info@ramsdenandpartners.net
 www.ramsdenandpartners.net



Project: Residential Extension 80 Hillway, London N6				
Client: Hamid Gholizadeh				
Title: First Floor Plan Proposed				
Date:	Scale:	Size:	Drawn:	Checked:
Jan 2008	1:50	A3	RC	-
Project No:	Dwg No:	Rev:	Status:	
2351	102	A	Planning	

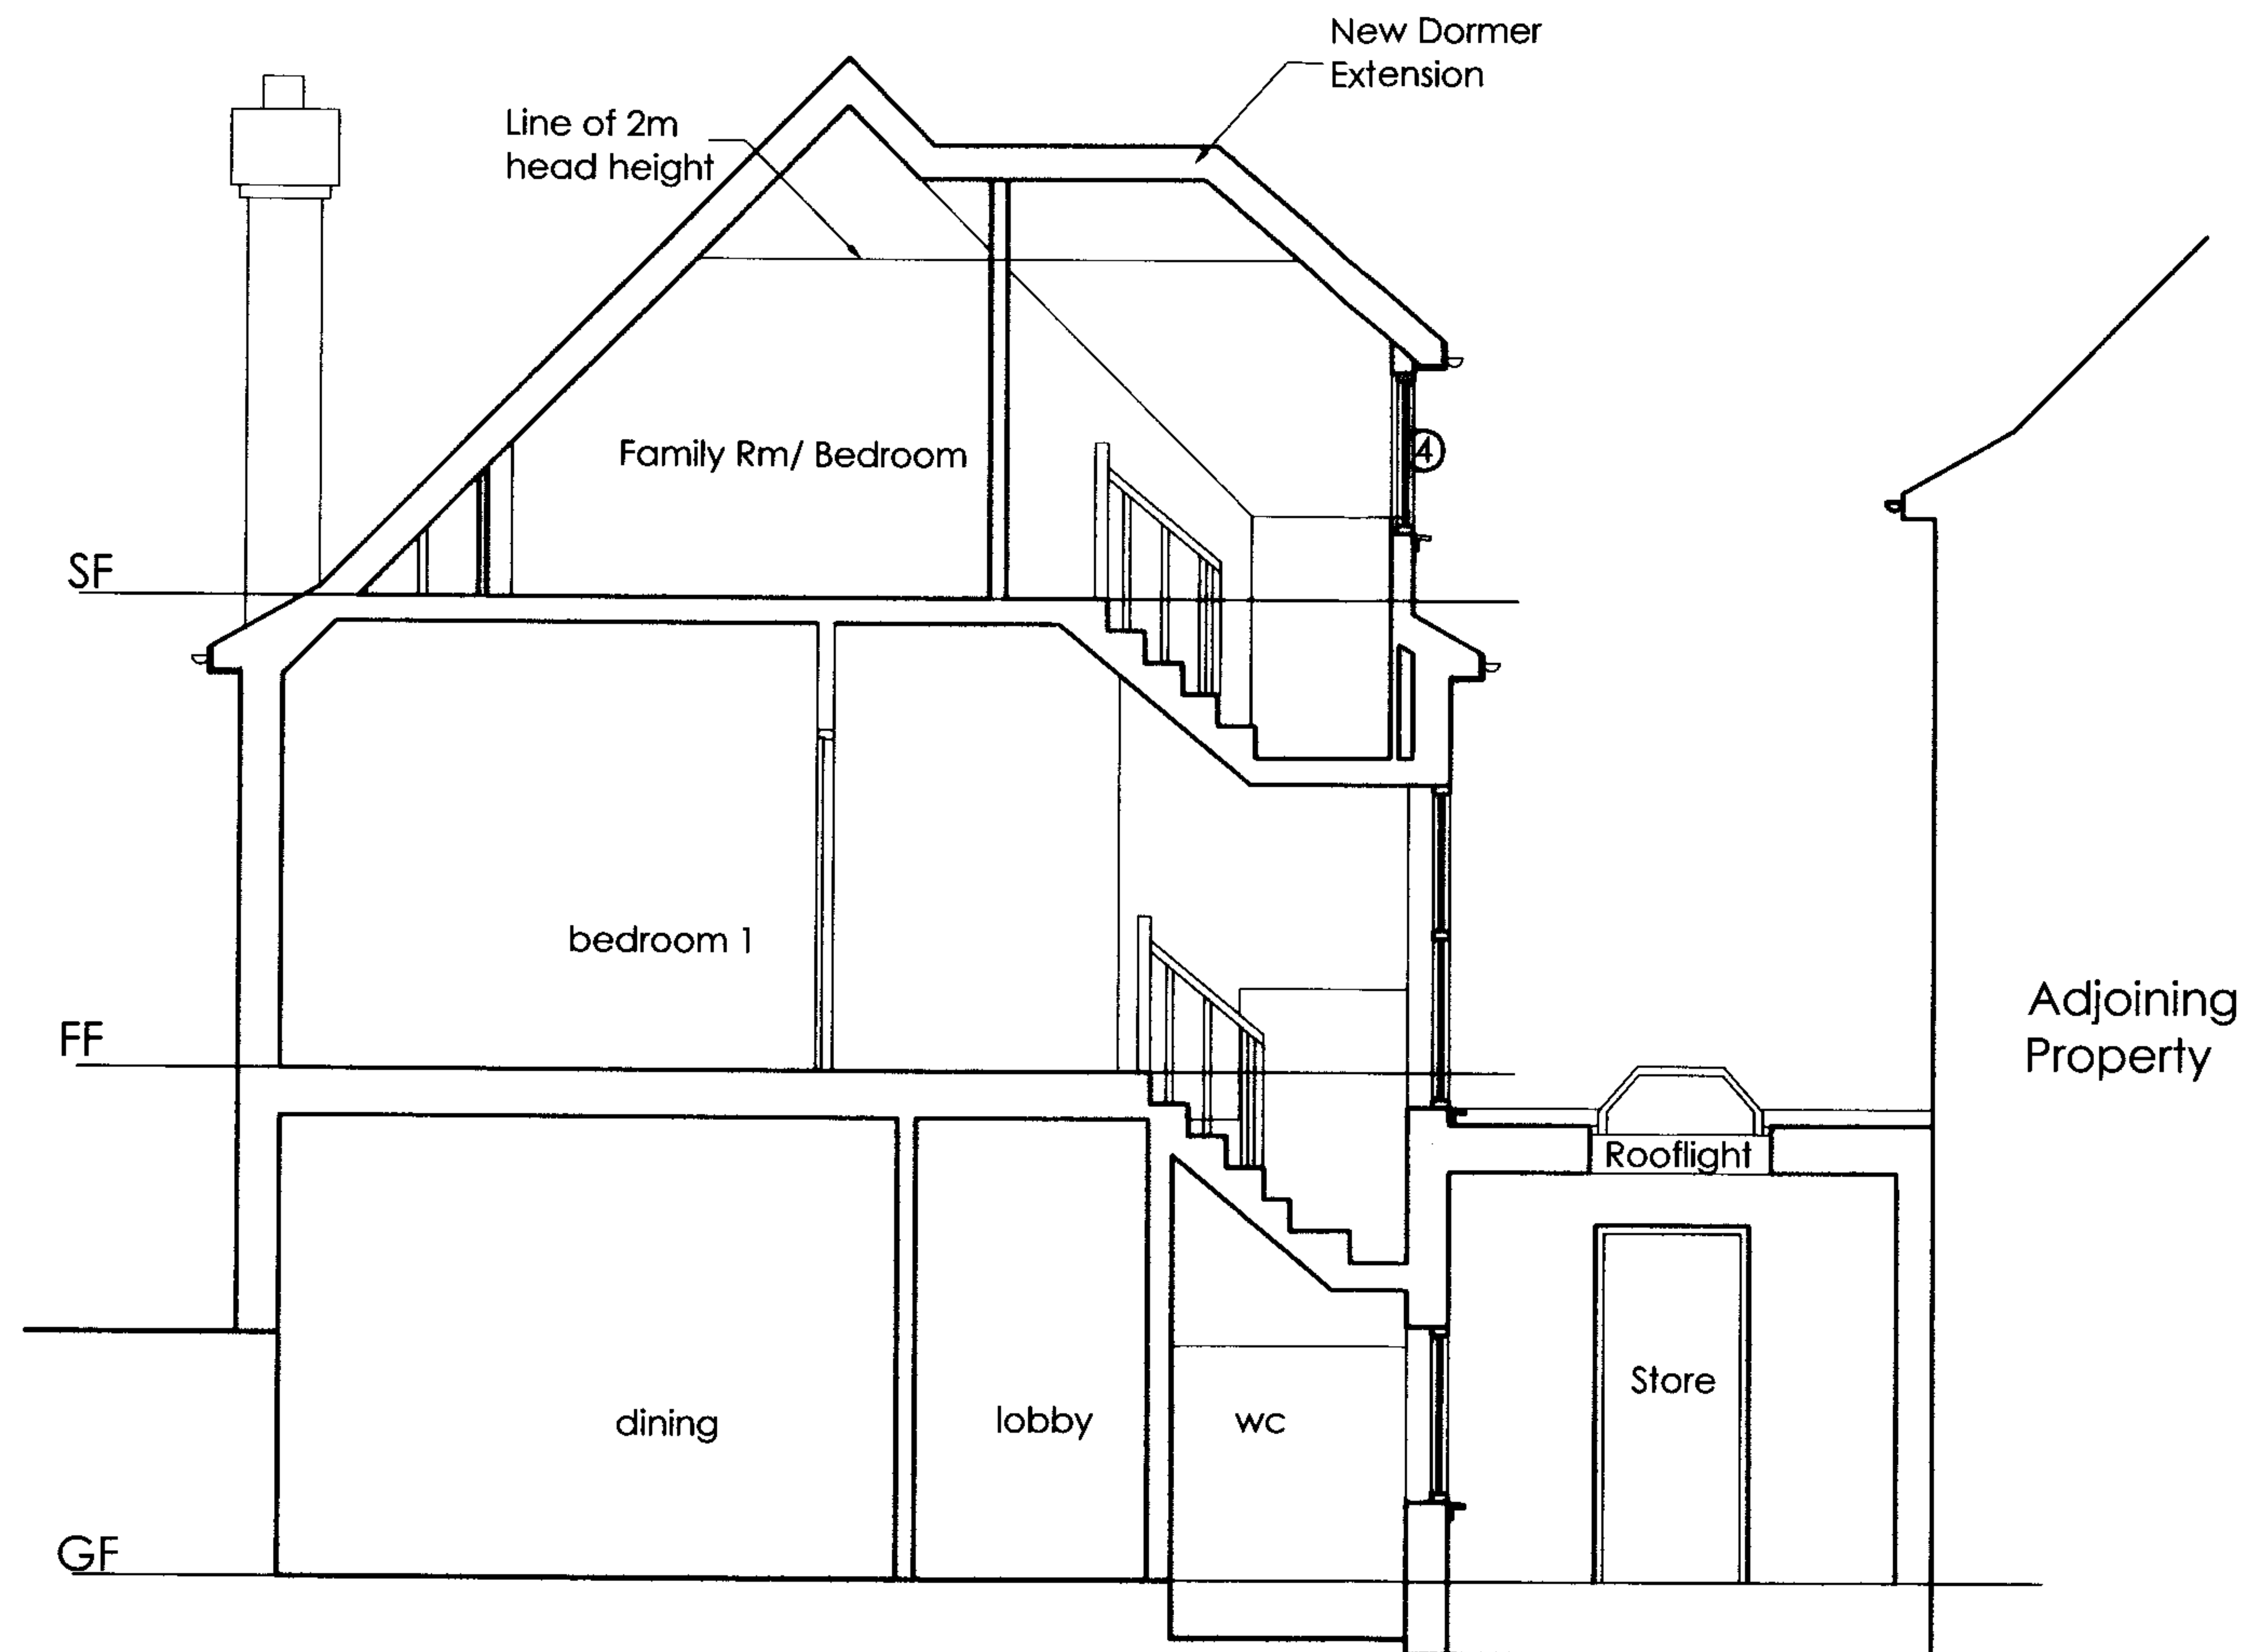

SECTION C-C

Legend

- ① New Brickwork
- ② Render to match Existing
- ③ Metal and glass railing
- ④ Windows to match existing
- ⑤ Tiles to match existing

Copyright of this drawing remains the sole property of Ramsden and Partners Architects Ltd unless otherwise assigned in writing. Do not scale from the drawing, figured dimensions are to be worked in all cases with any discrepancies reported to R+P prior to commencement of any work.				
Northpoint:				
Rev	Date	Amendment	By	Chk
Notes:				

01844 844 0070

01844 844 0071

Ramsden and Partners
chartered architects and designers

67 Clerkenwell Road, London EC1R 5BL
T: 0844 844 0070
F: 0844 844 0071

8 Wharf Street, Leeds LS2 7EQ
T: 0844 844 0070
F: 0844 844 0071

info@ramsdendandpartners.net
www.ramsdenandpartners.net



Project:				
Residential Extension 80 Hillway, London N6				
Client:				
Hamid Gholizadeh				
Title:				
Proposed Section C-C				
Date:	Scale:	Size:	Drawn:	Checked:
Feb 2008	1:50	A3	MJ	GHH
Project No:	Dwg No:	Rev:	Status:	
2351	202		Planning	



Northpoint:

Notes:

Project No:	Dwg No:	Rev:	Status:
2351	201		Planning



SECTION B-B

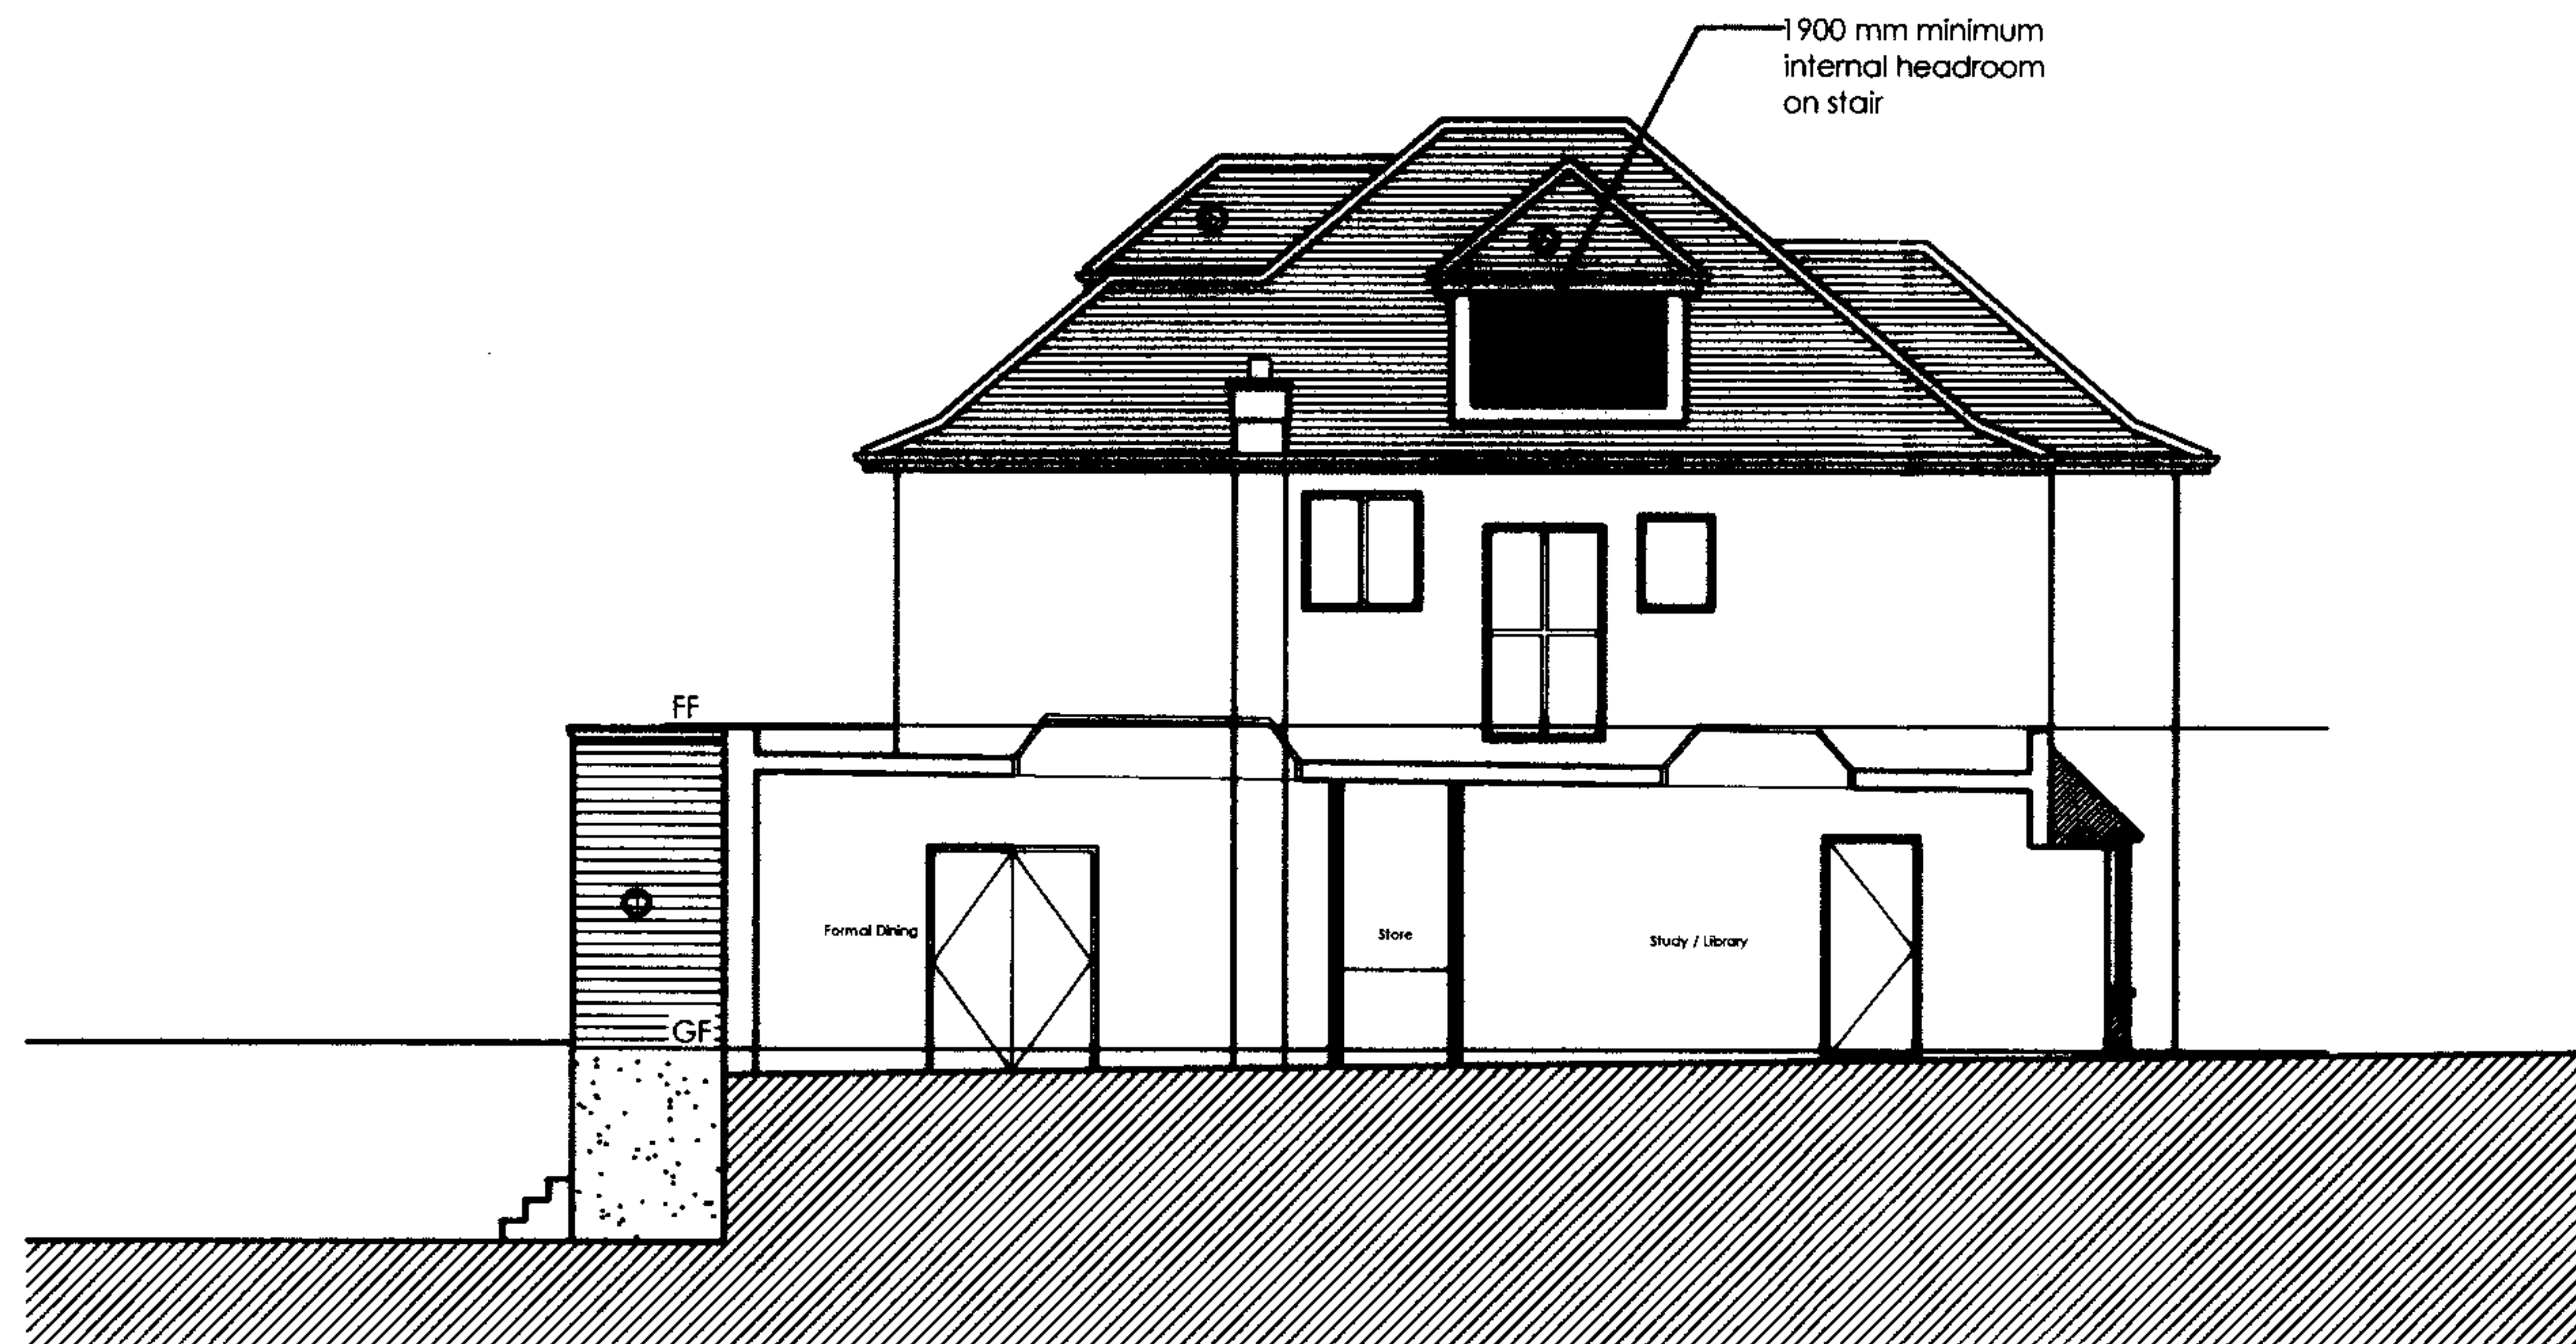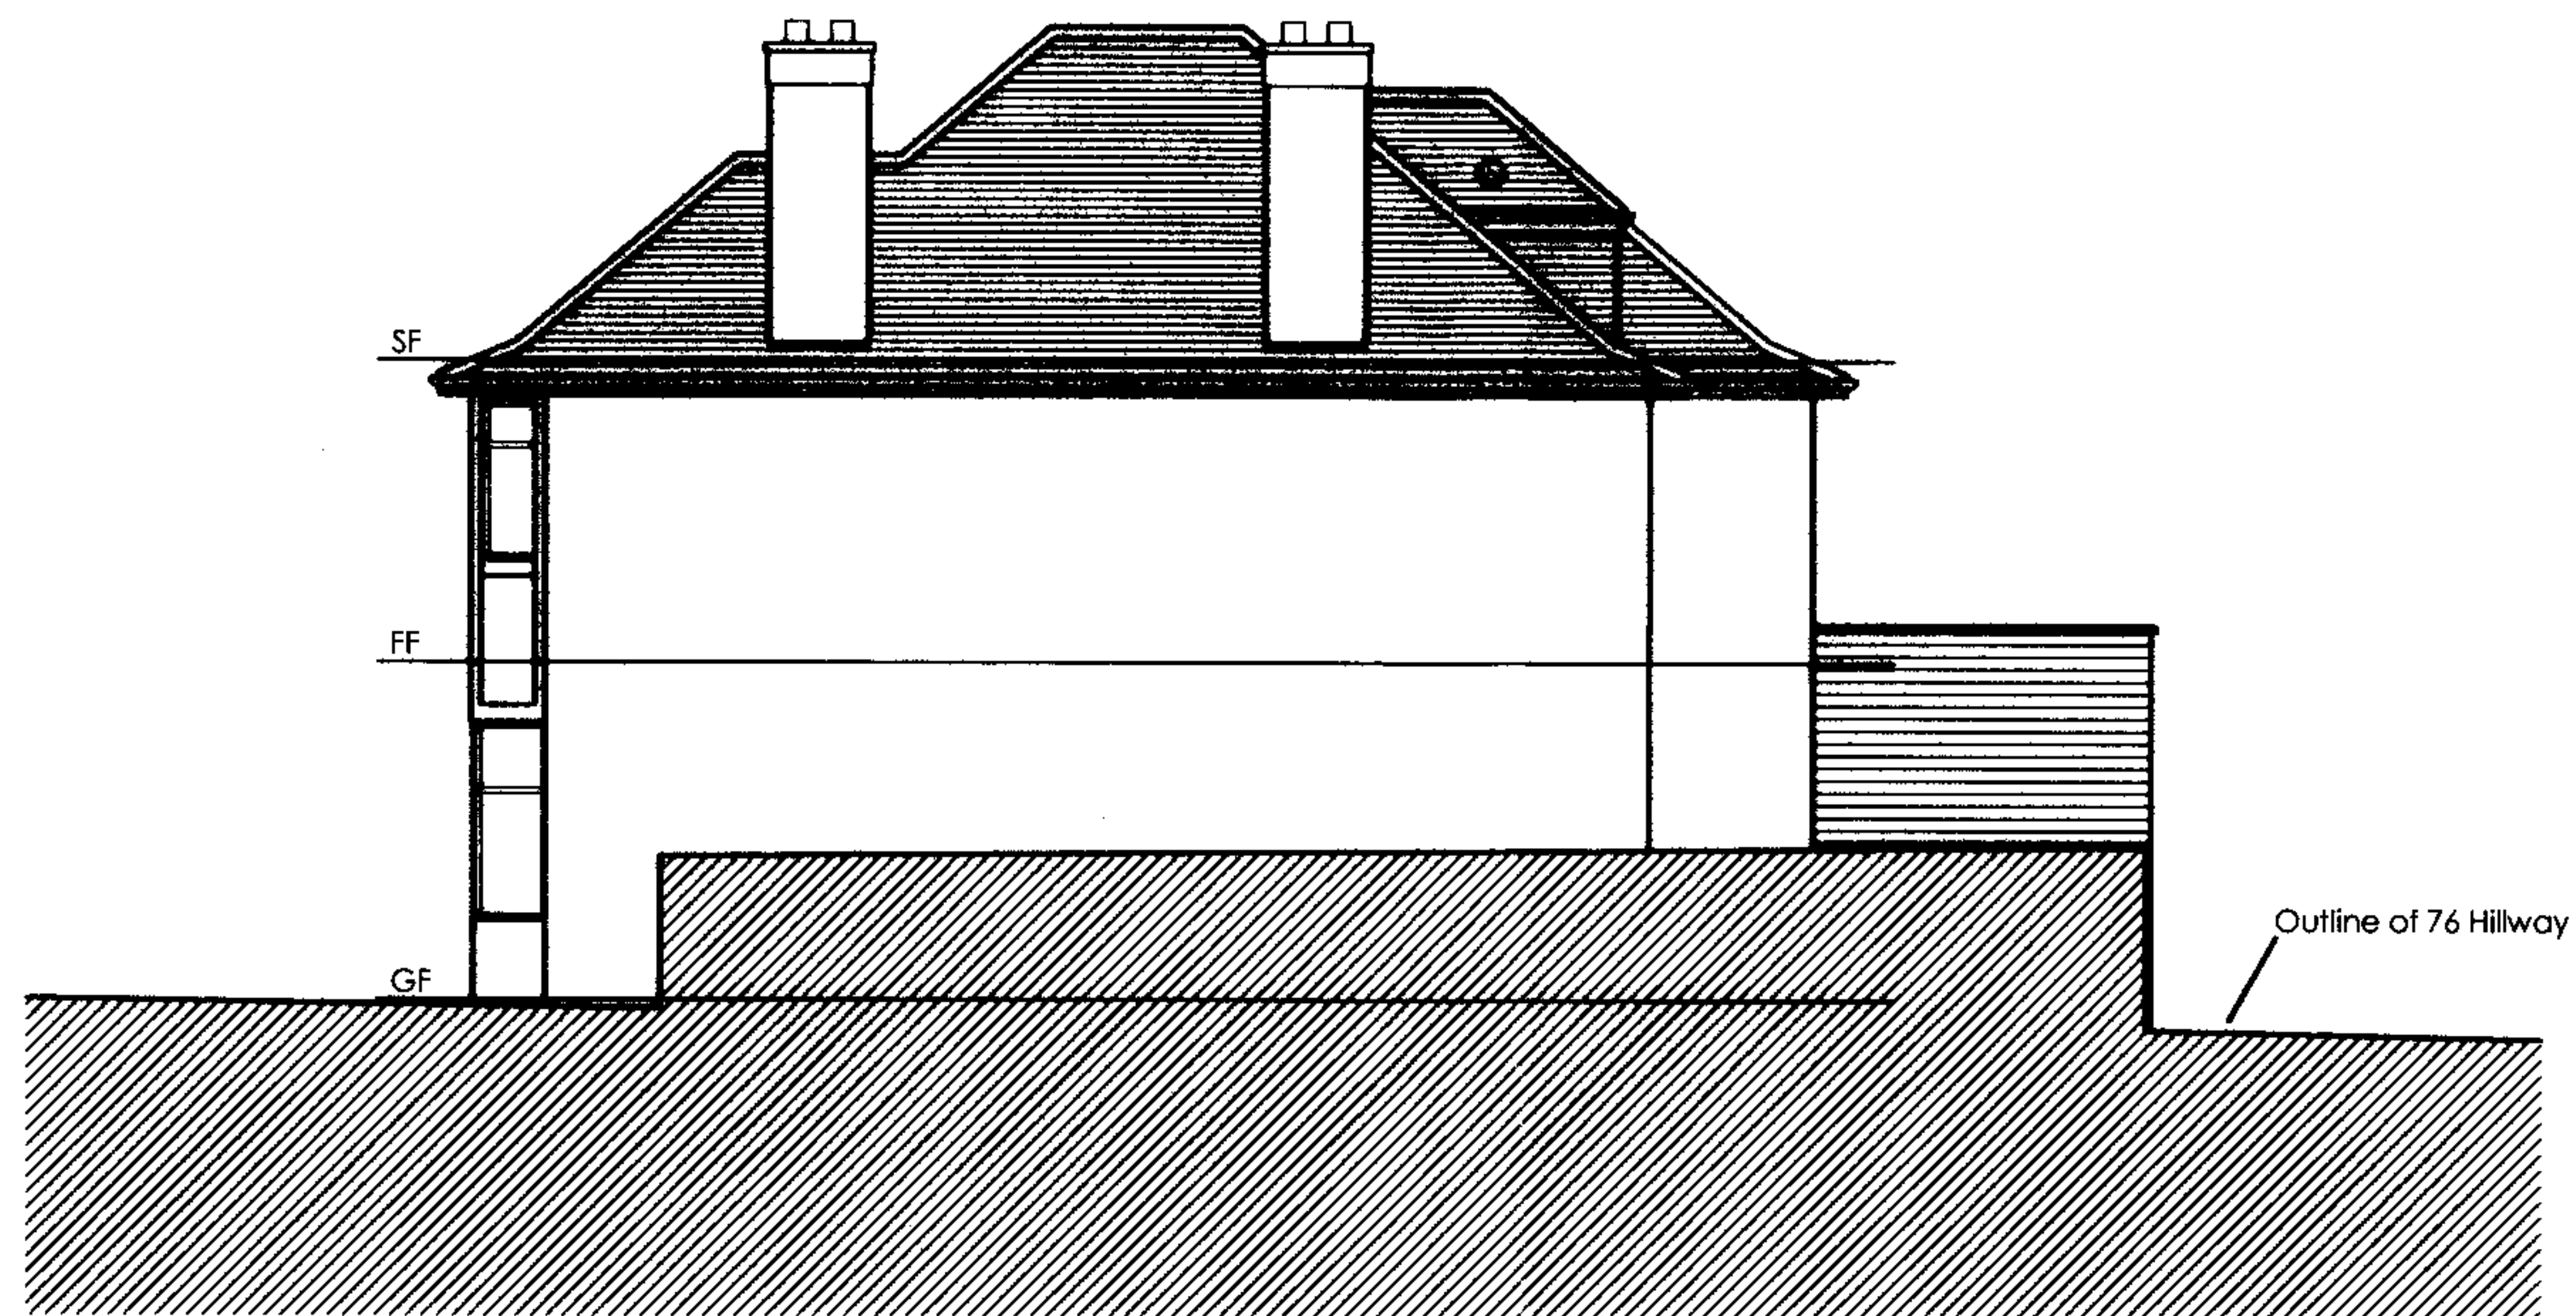

Legend

- ① New Brickwork
- ② Render to match Existing
- ③ Metal and glass railing
- ④ Windows to match existing
- ⑤ Tiles to match existing

Copyright of this drawing remains the sole property of Ramsden and Partners Architects Ltd unless otherwise assigned in writing. Do not scale from this drawing, figured dimensions are to be worked in all cases with any discrepancies reported to R+P prior to commencement of any work.

Northpoint:

Rev	Date	Amendment	By	Chk
A	22-02-08	Added Notes	MJ	GHH

Notes:

Ramsden and Partners
chartered architects and designers

67 Clerkenwell Road, London EC1R 5BL
T: 0844 844 0070
F: 0844 844 0071

8 Wharf Street, Leeds LS2 7EQ
T: 0844 844 0070
F: 0844 844 0071

info@ramsdenandpartners.net
www.ramsdenandpartners.net



Project:				
Residential Extension 80 Hillway, London N6				
Client:				
Hamid Gholizadeh				
Title:				
Side Elevations Proposed				
Date:	Scale:	Size:	Drawn:	Checked:
Jan 2008	1:100	A3	RC	-
Project No:	Dwg No:	Rev:	Status:	
2351	106	A	Planning	



Legend

- ① New Brickwork
- ② Render to match Existing
- ③ Metal and glass railing
- ④ Windows to match existing
- ⑤ Tiles to match existing

Copyright of this drawing remains the sole property of Ramsden and Partners Architects Ltd unless otherwise assigned in writing. Do not scale from this drawing, figured dimensions are to be worked in all cases with any discrepancies reported to R+P prior to commencement of any work.

Northpoint:

Rev	Date	Amendment	By	Chk
A	22-02-08	Added Notes	MJ	GH

Notes:

78 Hillway
28 FEB 2008

Ramsden and Partners
chartered architects and designers

67 Clerkenwell Road, London EC1R 5BL
T: 0844 844 0070
F: 0844 844 0071

8 Wharf Street, Leeds LS2 7EQ
T: 0844 844 0070
F: 0844 844 0071

info@ramsdendandpartners.net
www.ramsdenandpartners.net



Project:				
Residential Extension 80 Hillway, London N6				
Client:				
Hamid Gholizadeh				
Title:				
Rear Elevation Proposed				
Date:	Scale:	Size:	Drawn:	Checked:
Jan 2008	1:100	A3	RC	-
Project No:	Dwg No:	Rev:	Status:	
2351	105	A	Planning	



DEB

20 FEB 2008

Legend

- ① New Brickwork
- ② Render to match Existing
- ③ Metal and glass railing
- ④ Windows to match existing
- ⑤ Tiles to match existing

Copyright of this drawing remains the sole property of Ramsden and Partners Architects Ltd unless otherwise assigned in writing. Do not scale from this drawing. Figured dimensions are to be worked in all cases with any discrepancies reported to R+P prior to commencement of any work.

Northpoint:

Rev	Date	Amendment	By	Chk
A	22-02-08	Added Notes	MJ	GHH
Notes:				

Ramsden and Partners
chartered architects and designers


67 Clerkenwell Road, London EC1R 5BL
T: 0844 844 0070
F: 0844 844 0071

8 Wharf Street, Leeds LS2 7EQ
T: 0844 844 0070
F: 0844 844 0071

info@ramsdendpartners.net
www.ramsdenandpartners.net



Project:				
Residential Extension 80 Hillway, London N6				
Client:				
Hamid Gholizadeh				
Title:				
Front Elevation Proposed				
Date:	Scale:	Size:	Drawn:	Checked:
Jan 2008	1/100	A3	RC	-
Project No:	Dwg No:	Rev:	Status:	
2351	104	A	Planning	

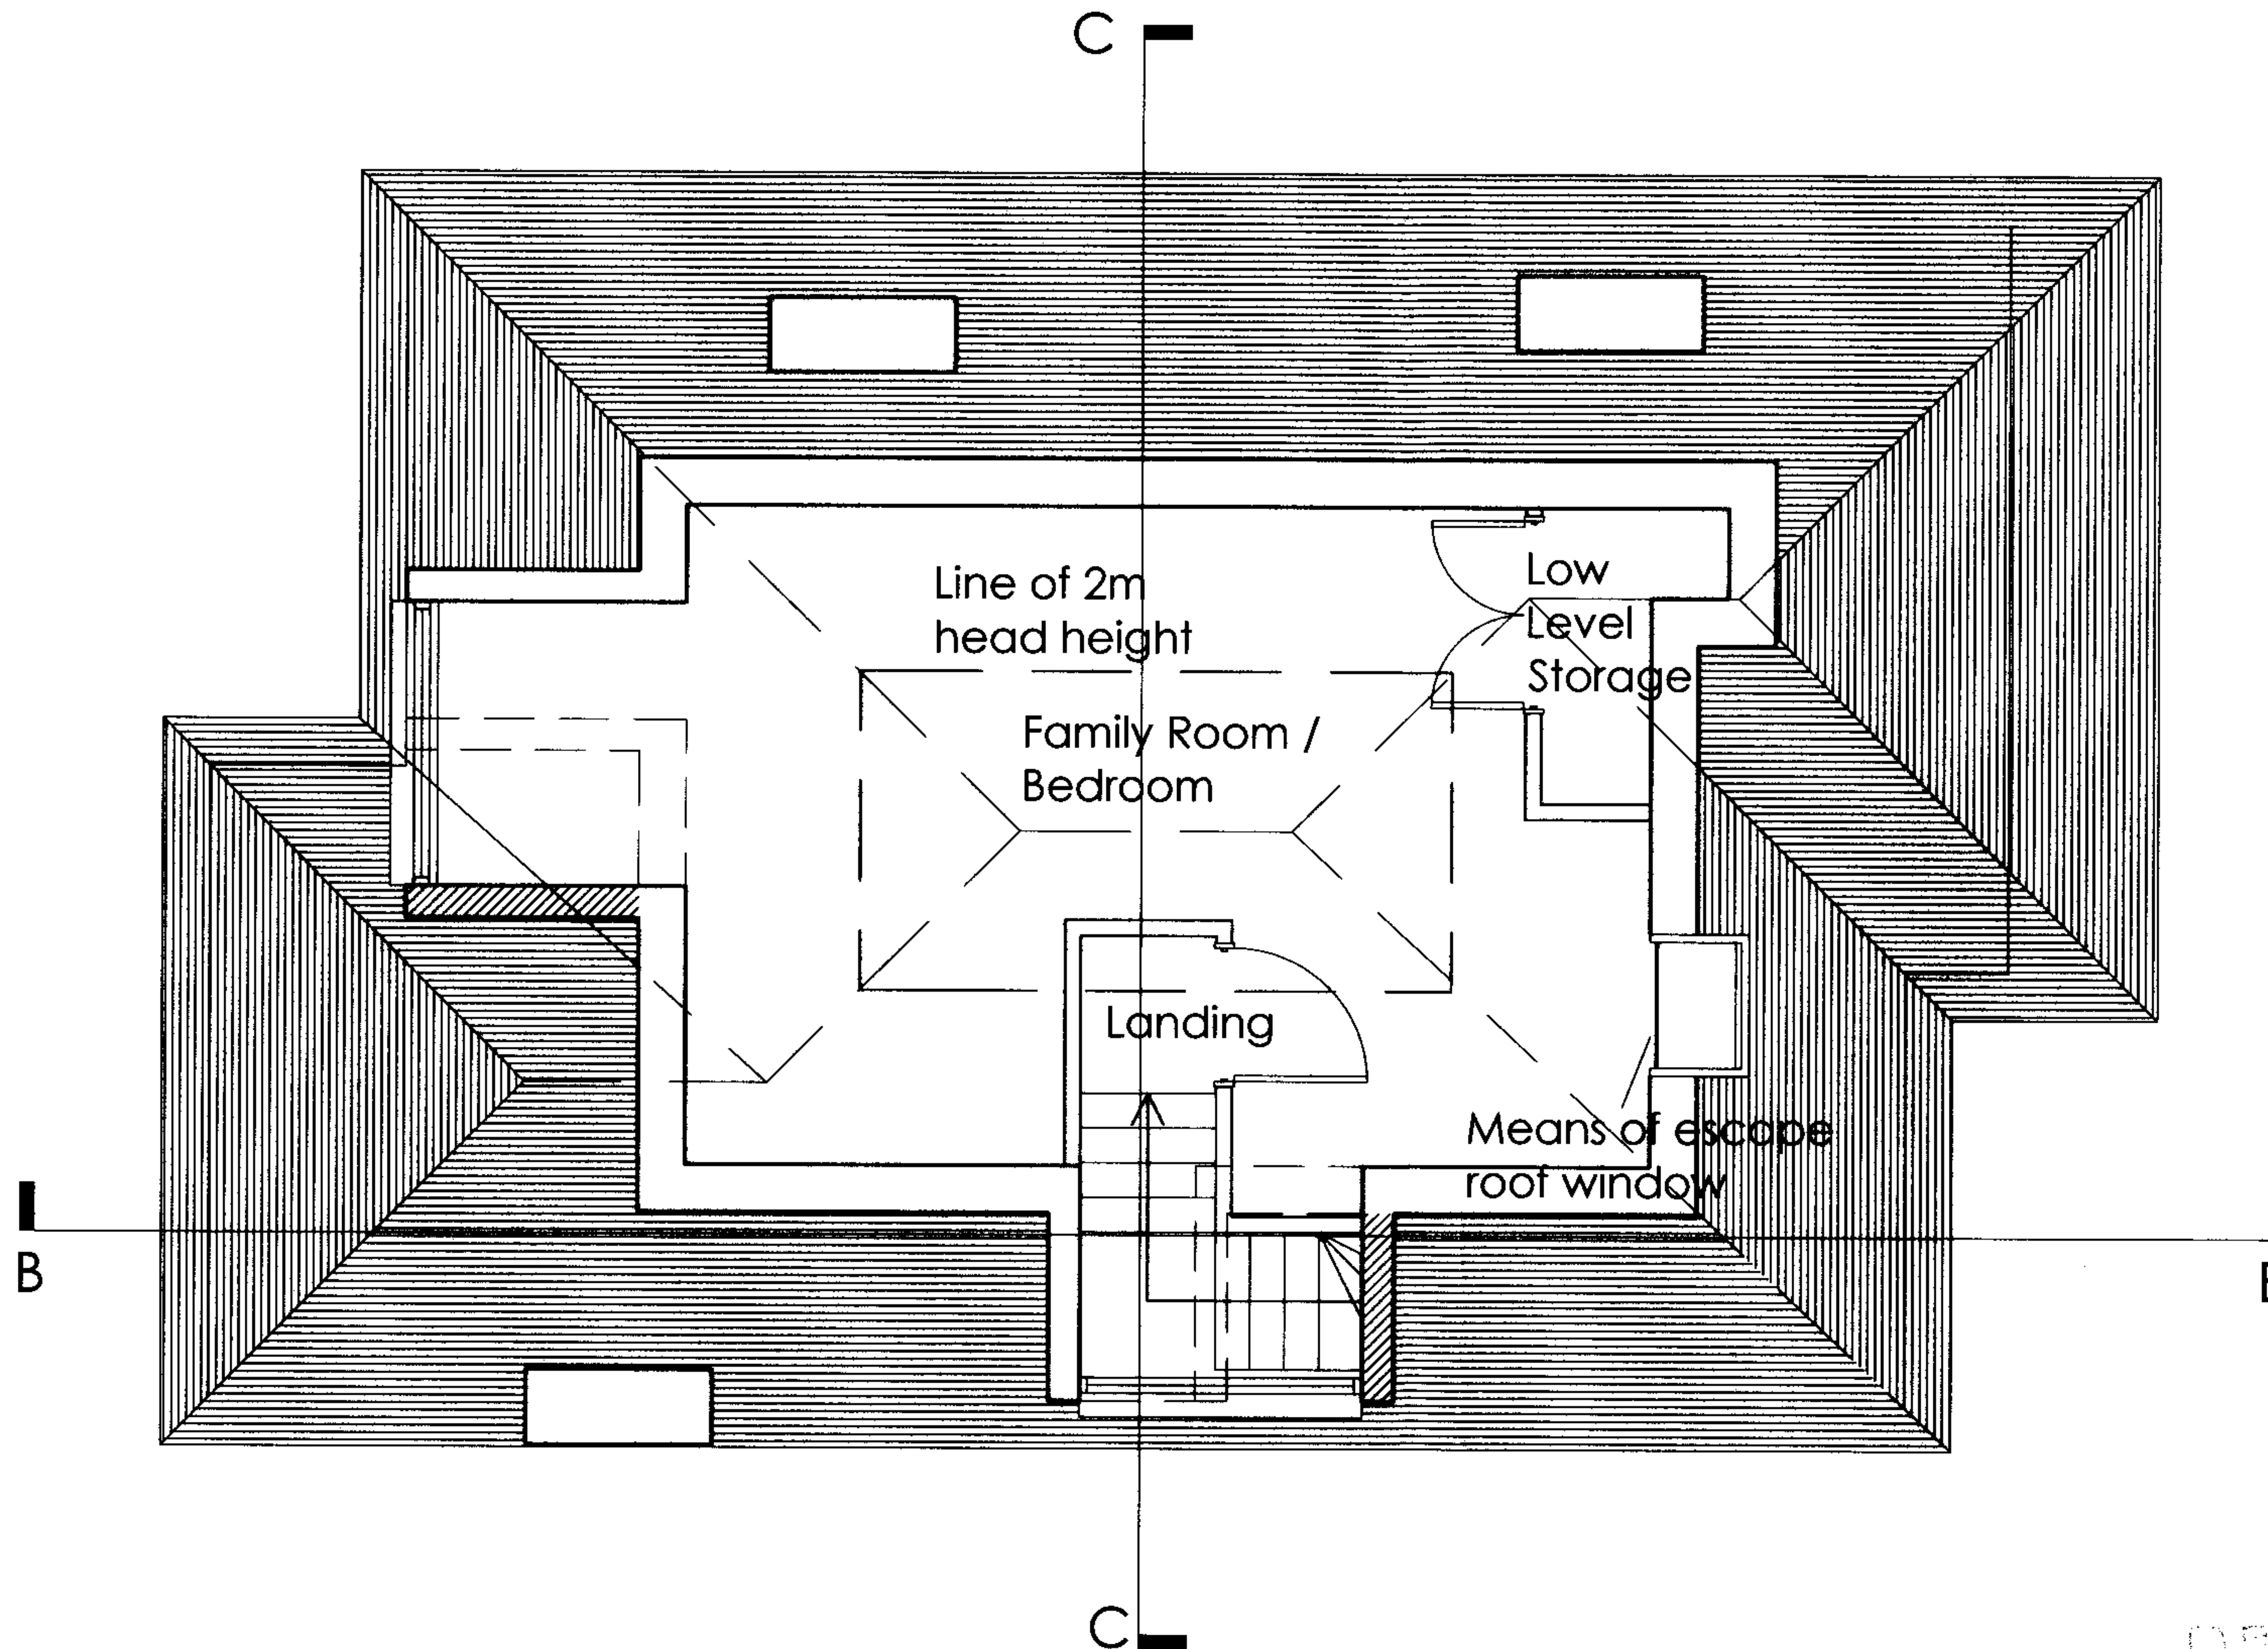

Copyright of this drawing remains the sole property of Ramsden and Partners Architects Ltd unless otherwise assigned in writing. Do not scale from this drawing, figures of dimensions are to be worked in all cases with any discrepancies reported to R+P prior to commencement of any work.

Northpoint:

North

Rev	Date	Amendment	By	Chk
A	22-02-08	Show Section Lines on Plans	MJ	GH

Notes:

Legend

Existing

Proposed

Ramsden and Partners

chartered architects and designers

67 Clerkenwell Road, London EC1R 5BL
 T: 0844 844 0070
 F: 0844 844 0071

8 Wharf Street, Leeds LS2 7EQ
 T: 0844 844 0070
 F: 0844 844 0071

info@ramsdendandpartners.net
 www.ramsdenandpartners.net



Project:				
Residential Extension 80 Hillway, London N6				
Client:				
Hamid Gholizadeh				
Title:				
Loft Plan Proposed				
Date:	Scale:	Size:	Drawn:	Checked:
Jan 2008	1:50	A3	RC	-
Project No:	Dwg No:	Rev:	Status:	
2351	103	A	Planning	