


DO NOT SCALE: ALL DIMENSIONS TO BE CHECKED ON SITE
ARCHITECT TO BE NOTIFIED OF ANY DISCREPANCIES
COPYRIGHT: METAPHOR

Notes:

Contractor to ensure sizes fit through door opening prior to manufacture

See Ove Arup and Partners' drawing
S001 for construction method and
support details

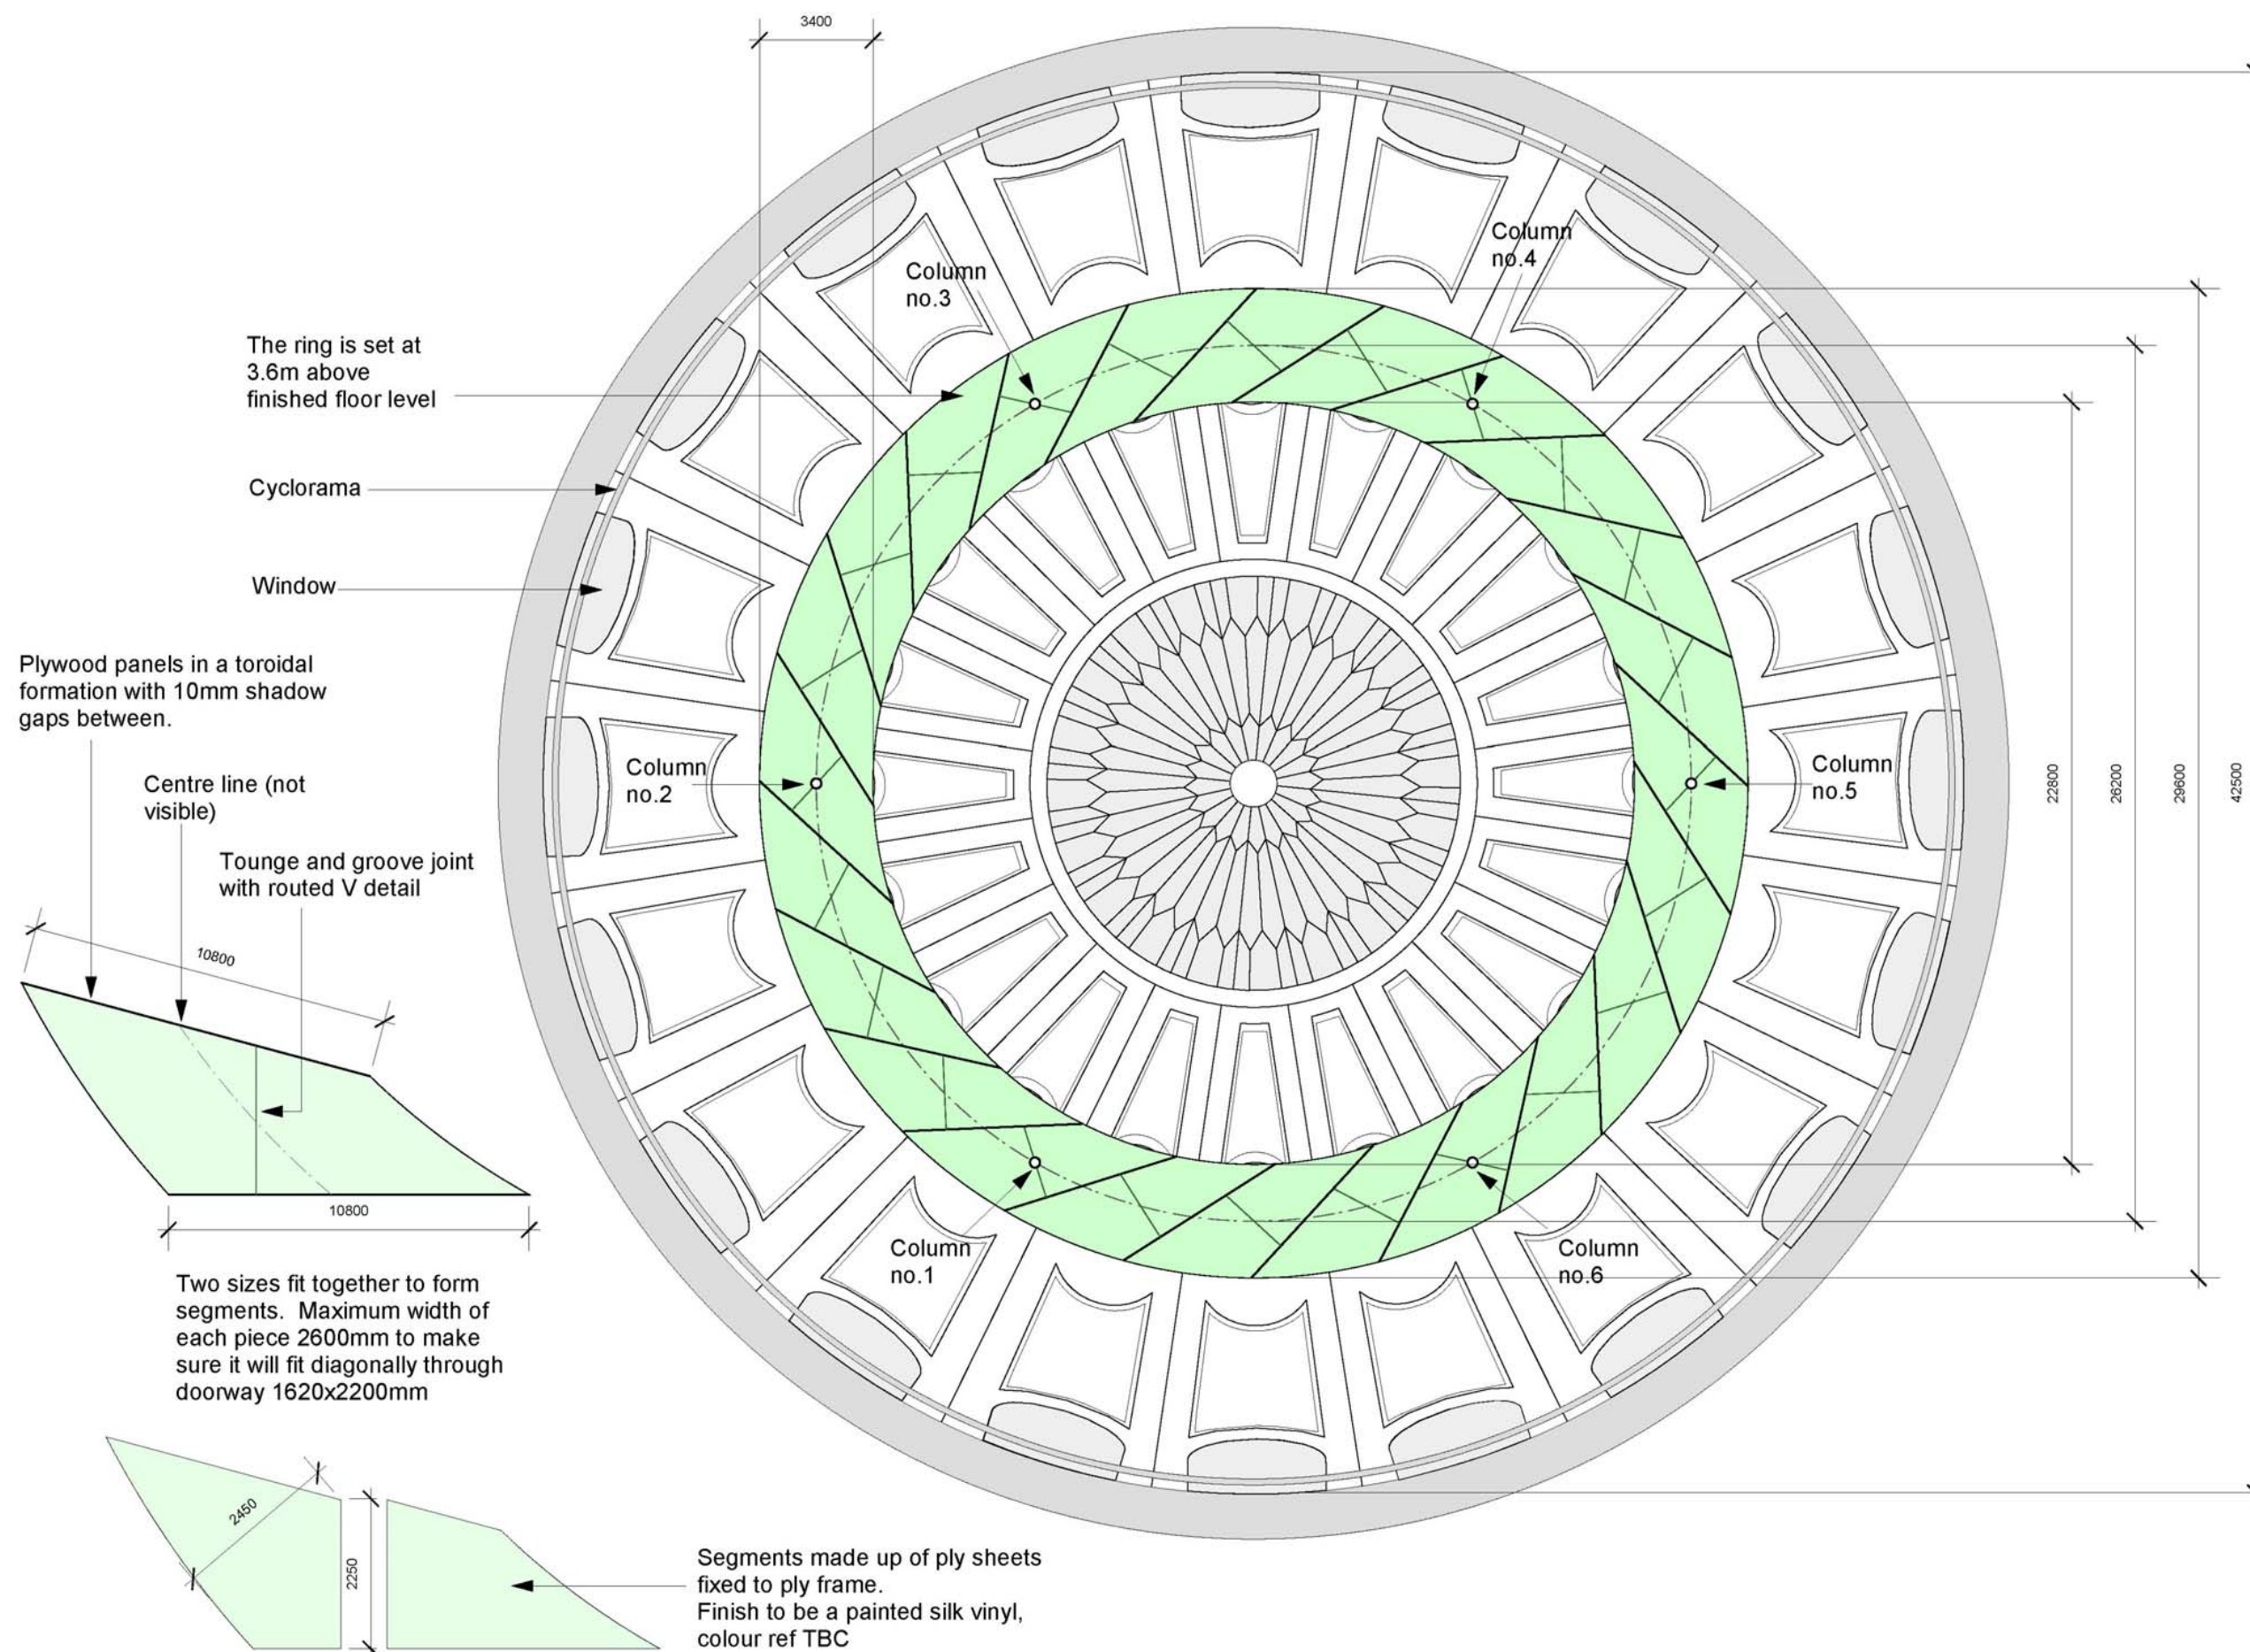

Segments 1:100

FOR TENDER

issue	date	description	drawn	checked
-------	------	-------------	-------	---------

47 St John's Wood
High Street
St John's Wood
London NW8 7NJ

t 020 7449 2949
f 020 7449 2924
e info@mphor.co.uk
w www.mphor.co.uk

metaphor

client The British Museum

project title	First Emperor
---------------	---------------

project address The British Museum
Great Russell Street
London WC1B 3DG

job number BRI1-003

scale	paper size	drawing title	no.
1:200	A3	Reflected ceiling plan	100/006