


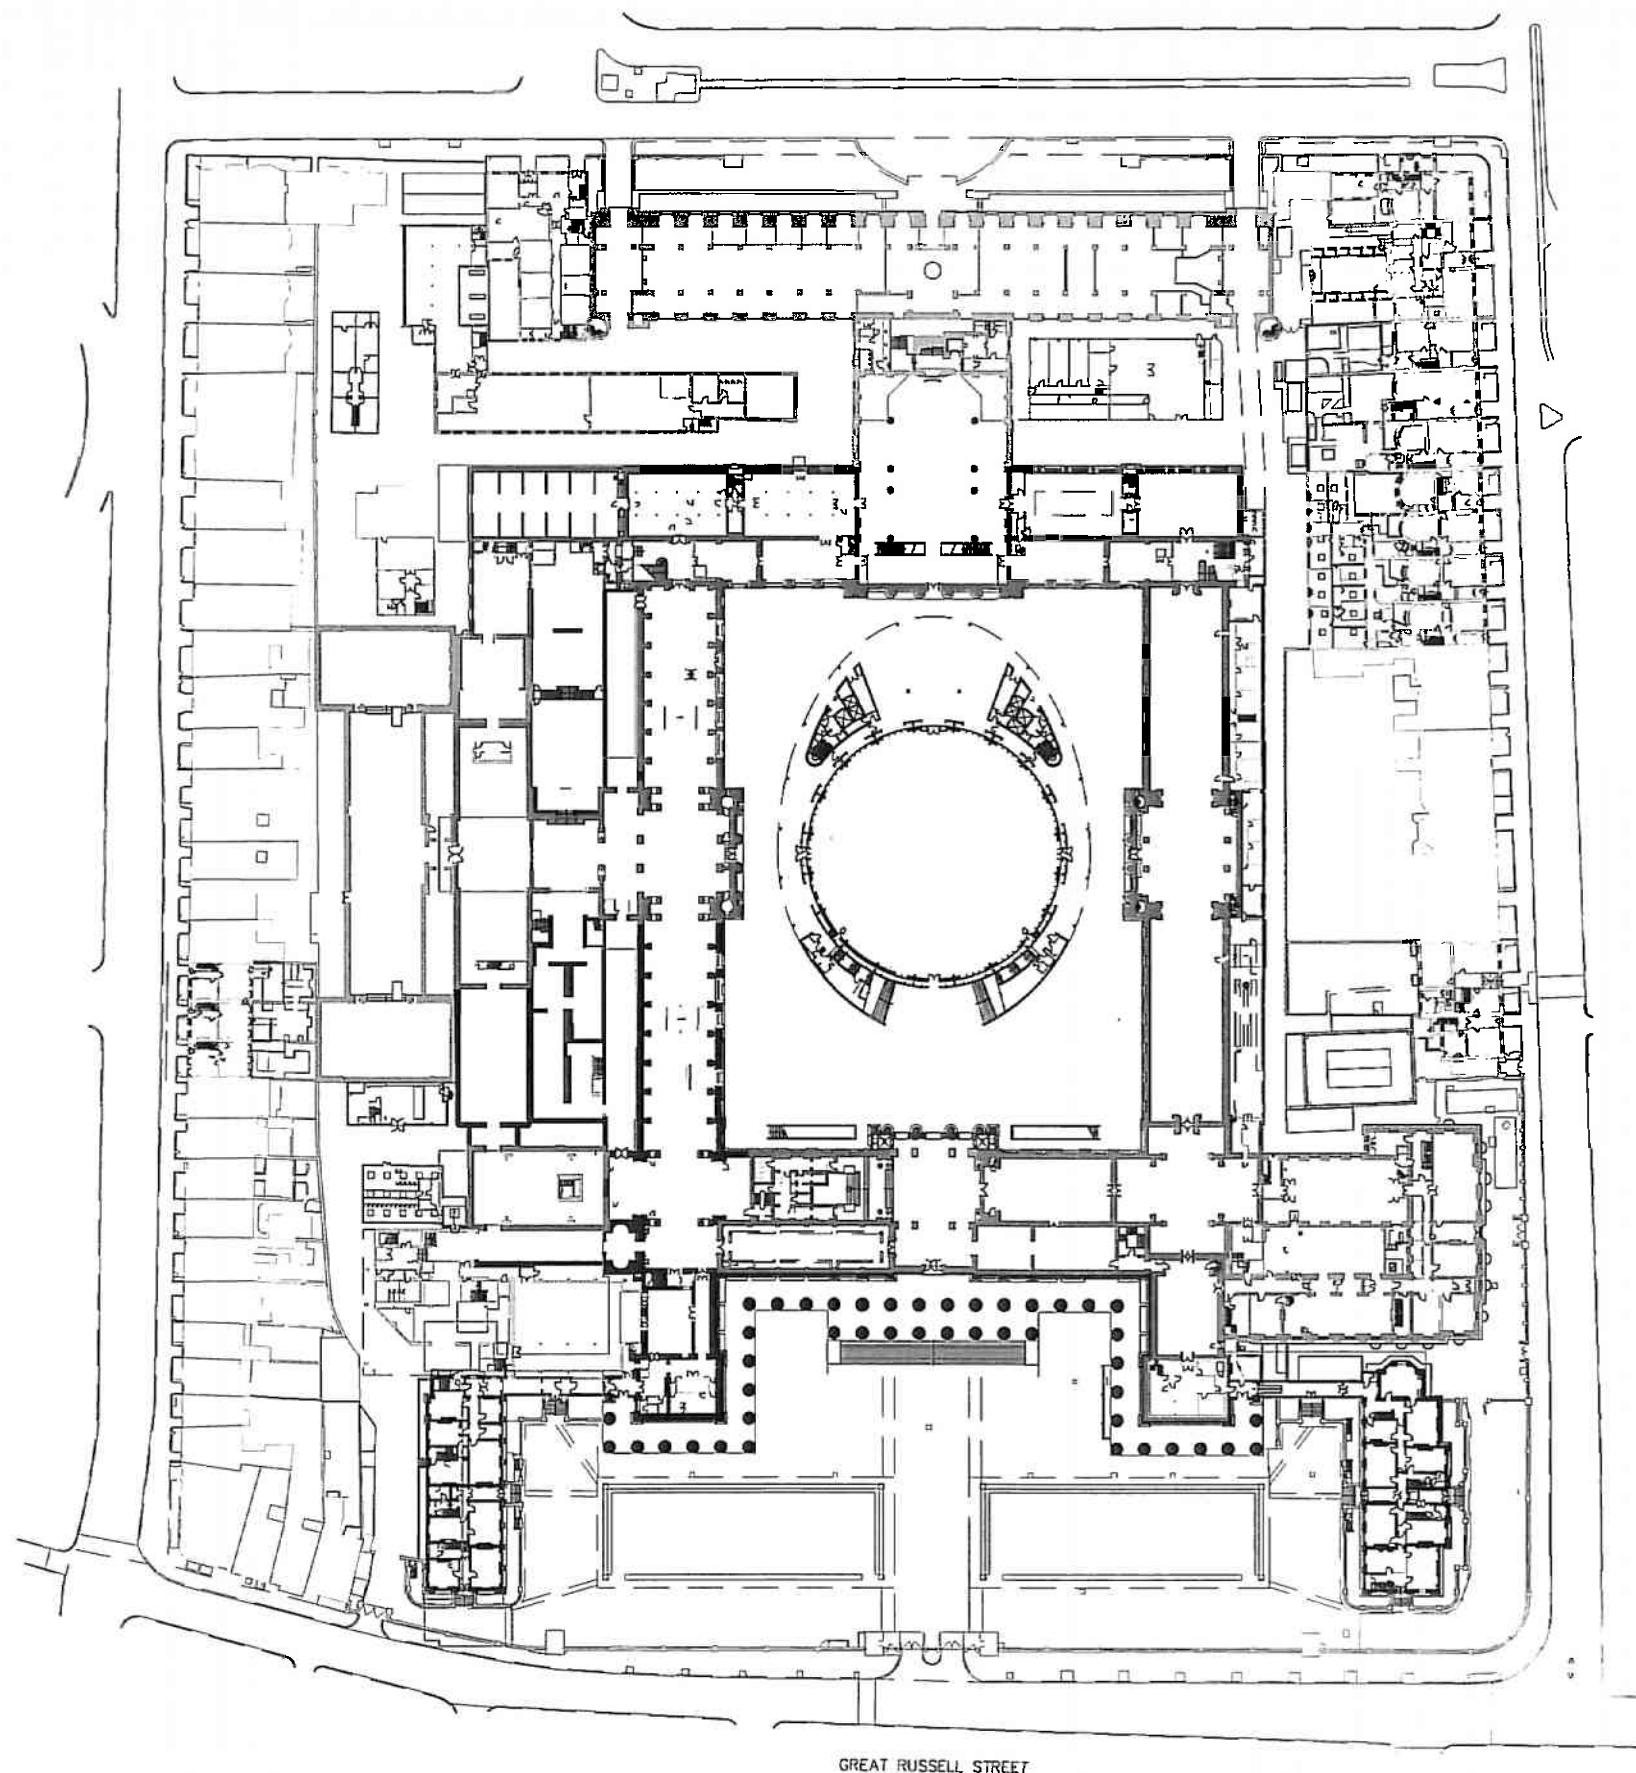

GREAT RUSSELL STREET



REVISION	DATE	DRAWN	CHECKED	DESCRIPTION	SCALE	DATE
CLIENT	British Museum				1/1250	August 2006
PROJECT	Reading Room feasibility study				DRAWN	CHECKED
DRAWING TITLE	Site Plan	JOB NUMBER	DRAWING NO.	REVISION		
		230838	001			