




EXISTING FRONT ELEVATION

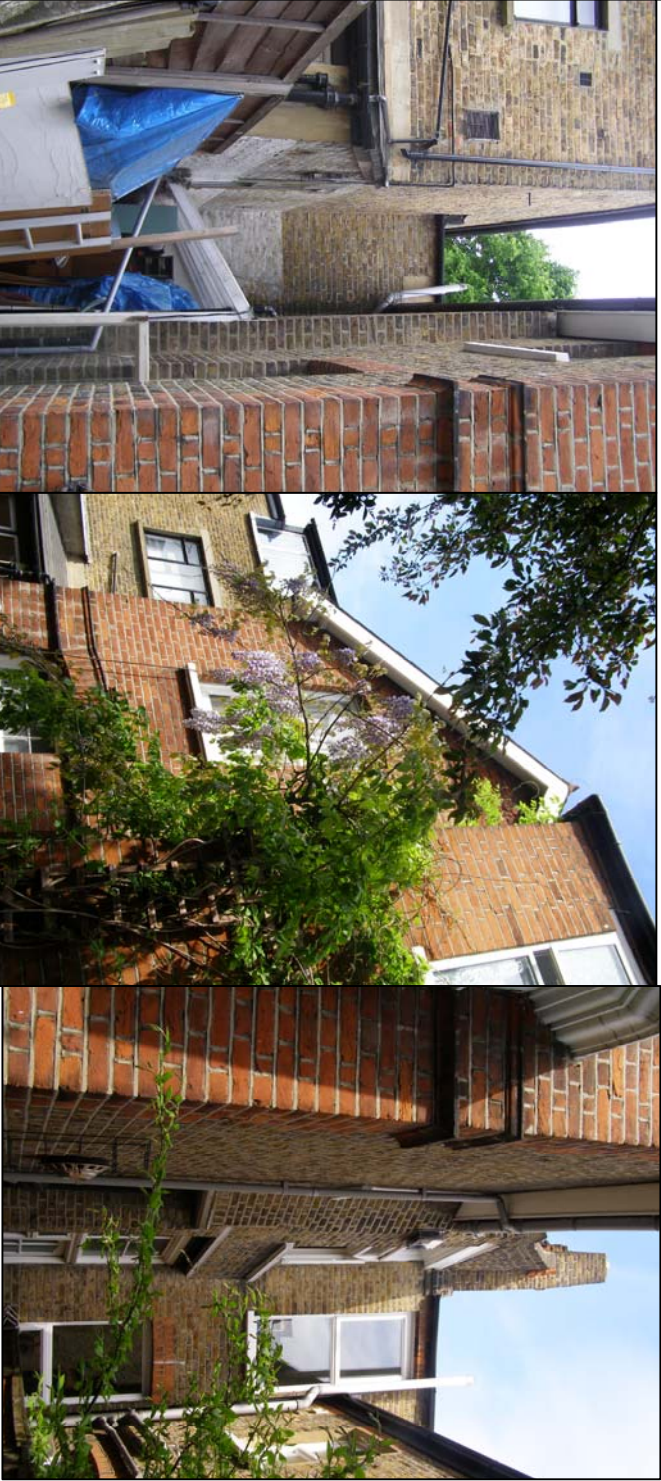

EXISTING REAR ELEVATION

ELEVATIONS

56A Crewys Road london, nw2 2AD tel 0845 602 2207 fax 0845 603 2236

project		drawing title			
2 Hillfield Road , London NW6 1QE		Survey Pictures			
scale	date	drawn by:	project no.	drawing no.	revision
nts@A3	08.11.07	PF	2 HIL	SP-00	00