


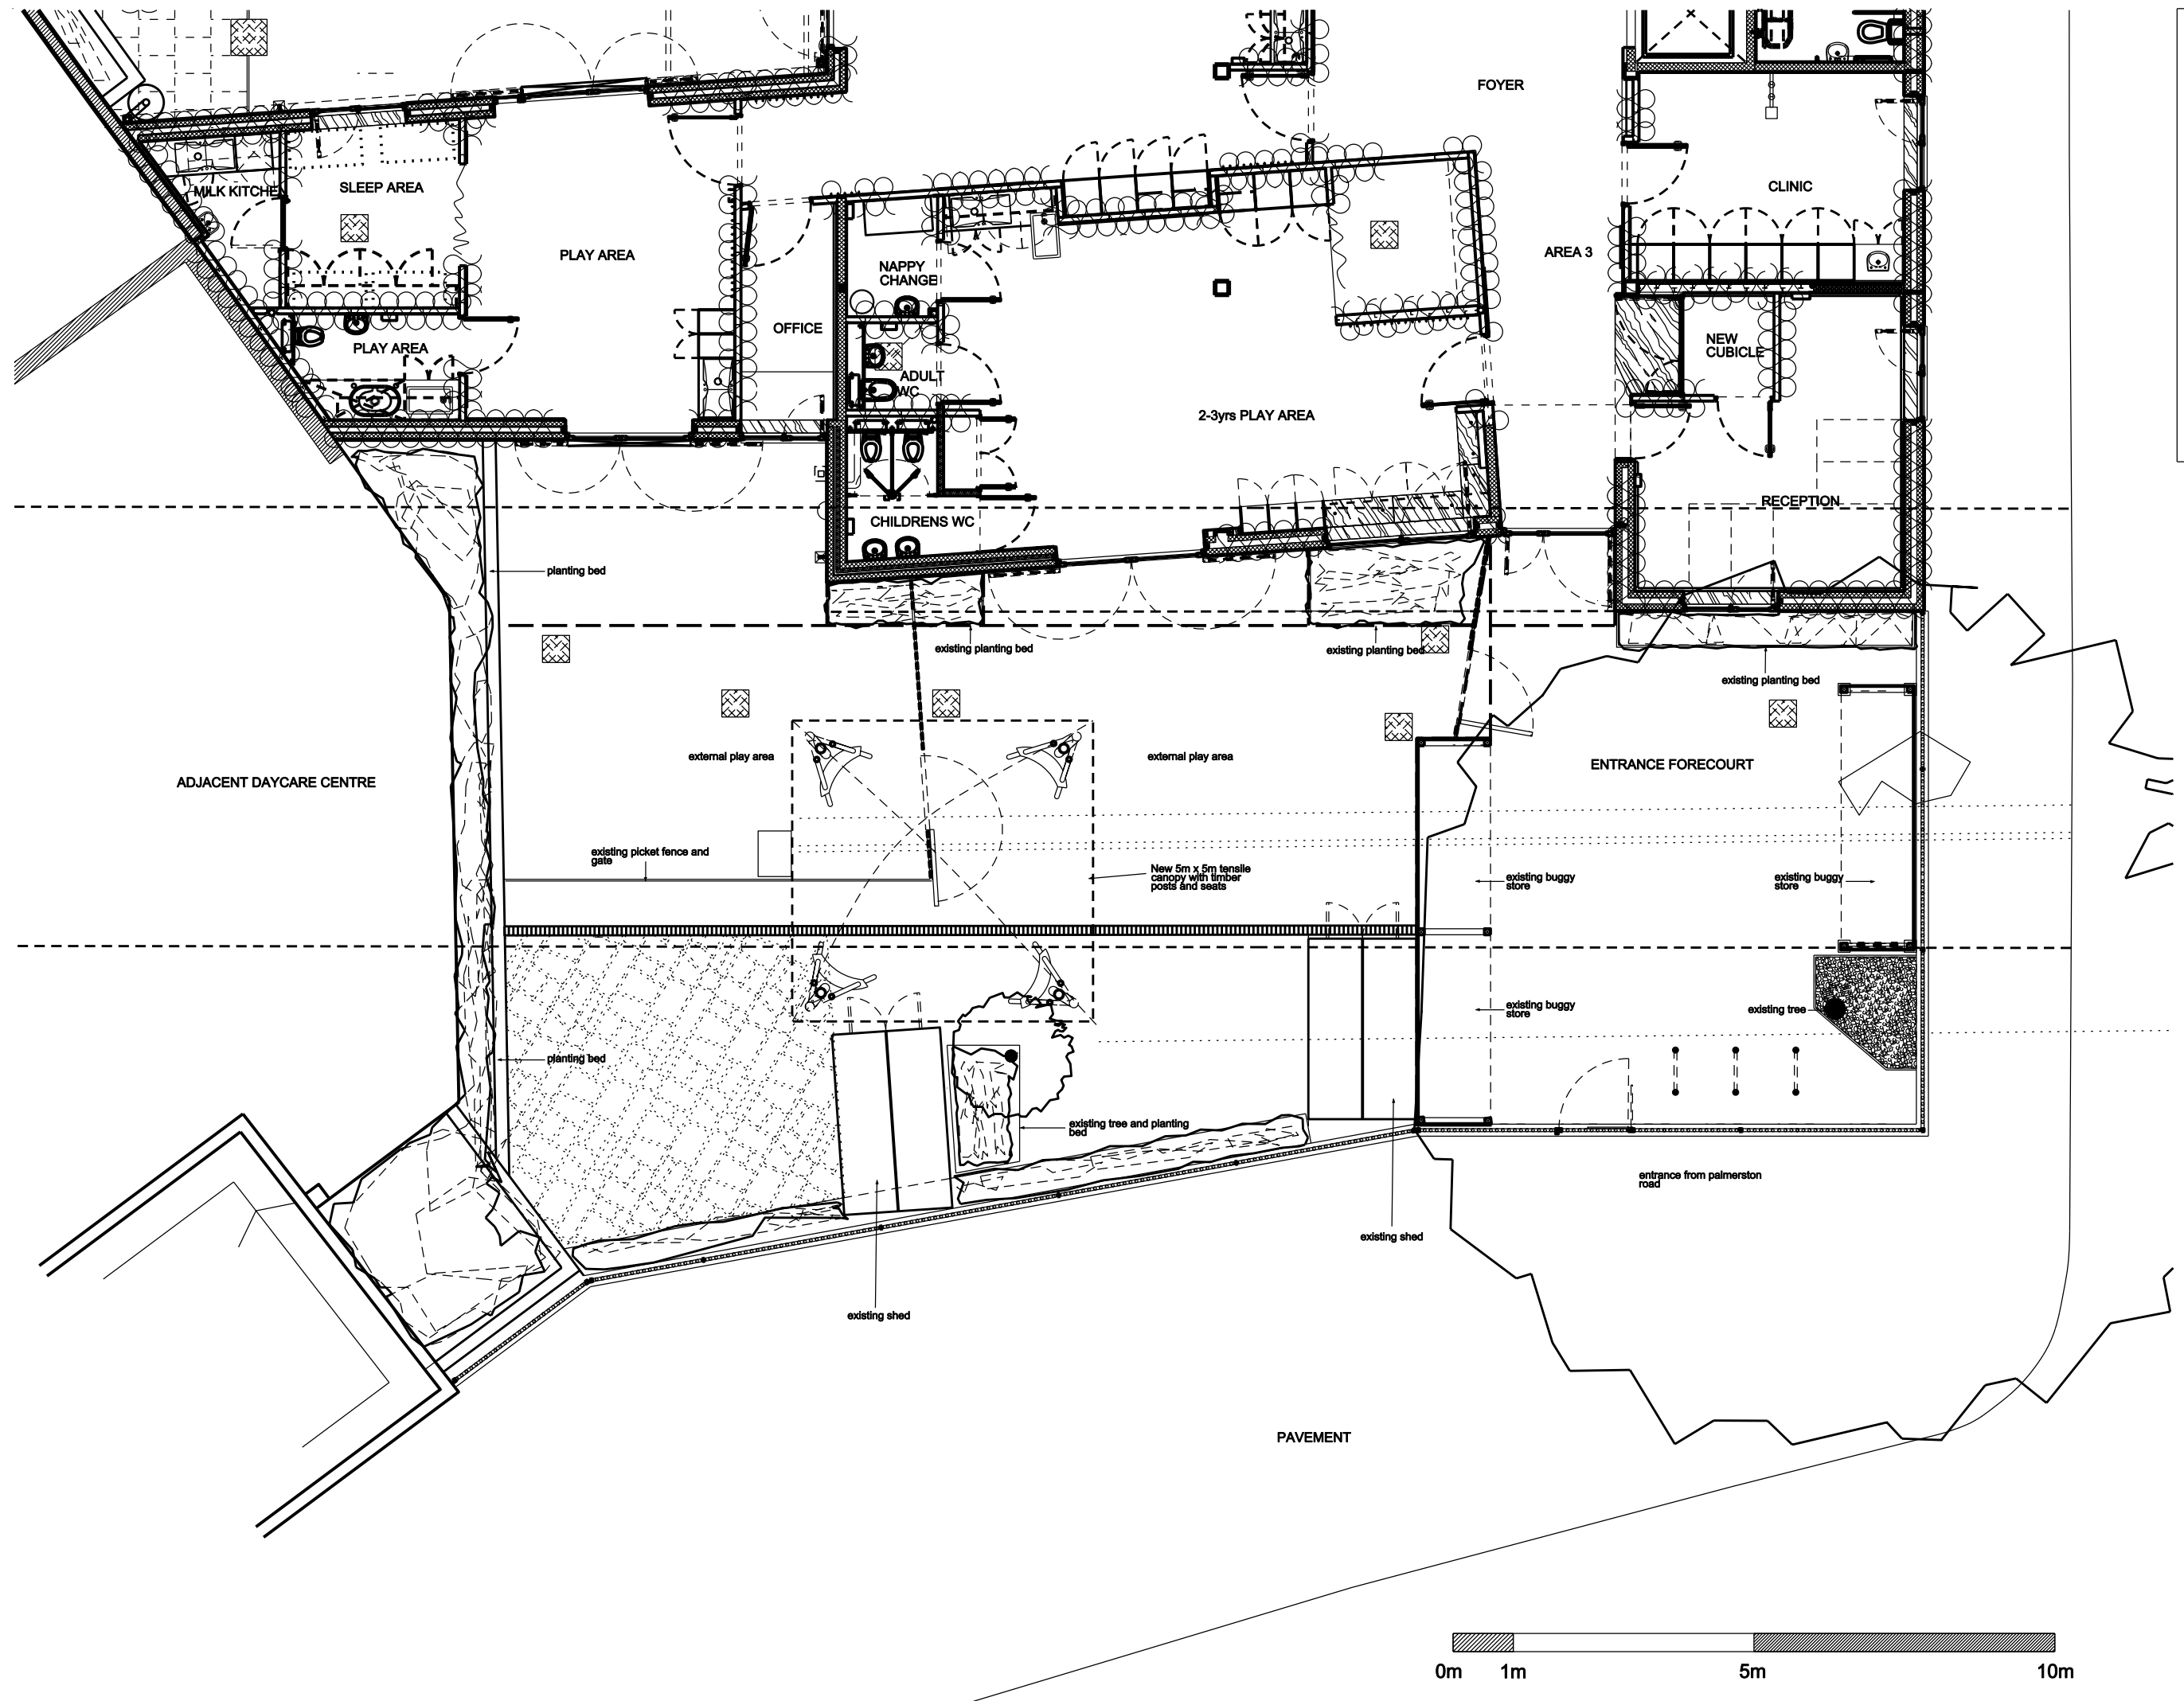

DO NOT SCALE OFF THIS DRAWING Check all dimensions and levels on site. Report any discrepancies. The drawings and the works are copyright of this practice.			
Status	Planning	Scale 1:50 @ A1	Rev Date 12.03.08
Draw No	0705_SK13		

Job	Kilburn Childrens Centre Phase II
Draw	Proposed Ground Floor Plan