



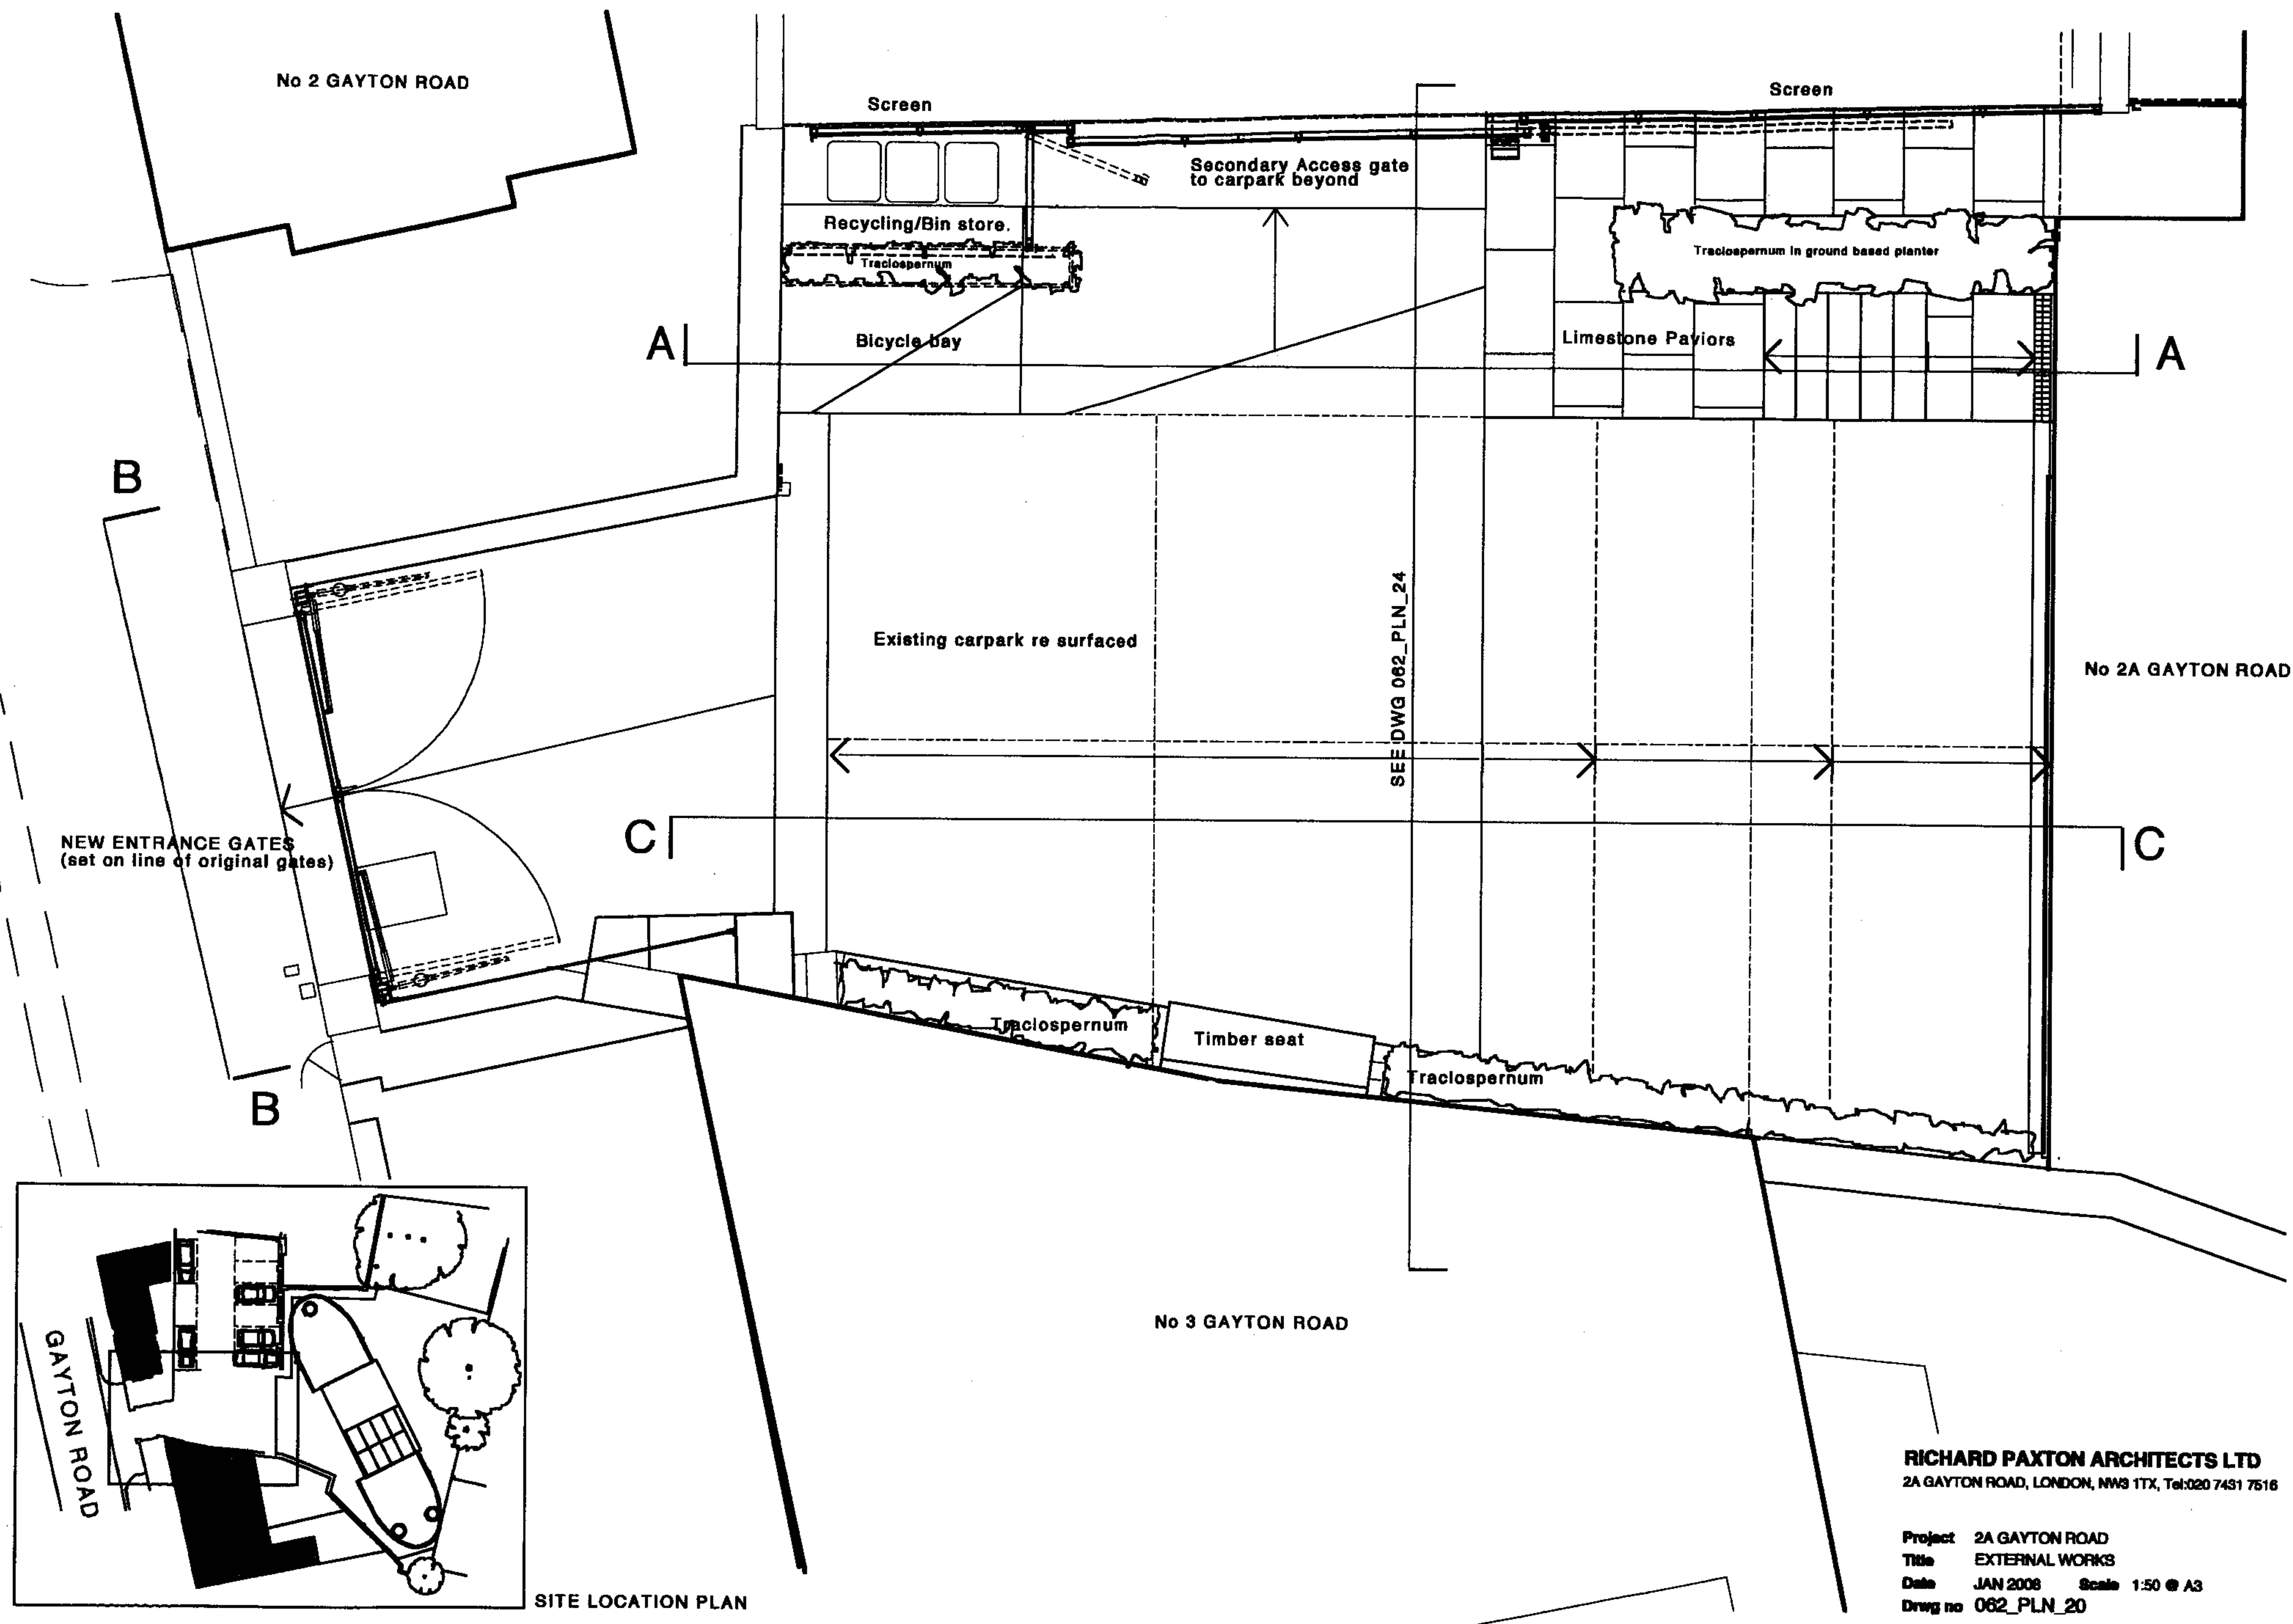


RICHARD PAXTON ARCHITECTS LTD
 2A GAYTON ROAD, LONDON, NW3 1TX, Tel:020 7431 7516


Project 2A GAYTON ROAD
 Title EXTERNAL WORKS
 Date JAN 2008 Scale 1:50 @ A3
 Drwg no 062_PLN_20

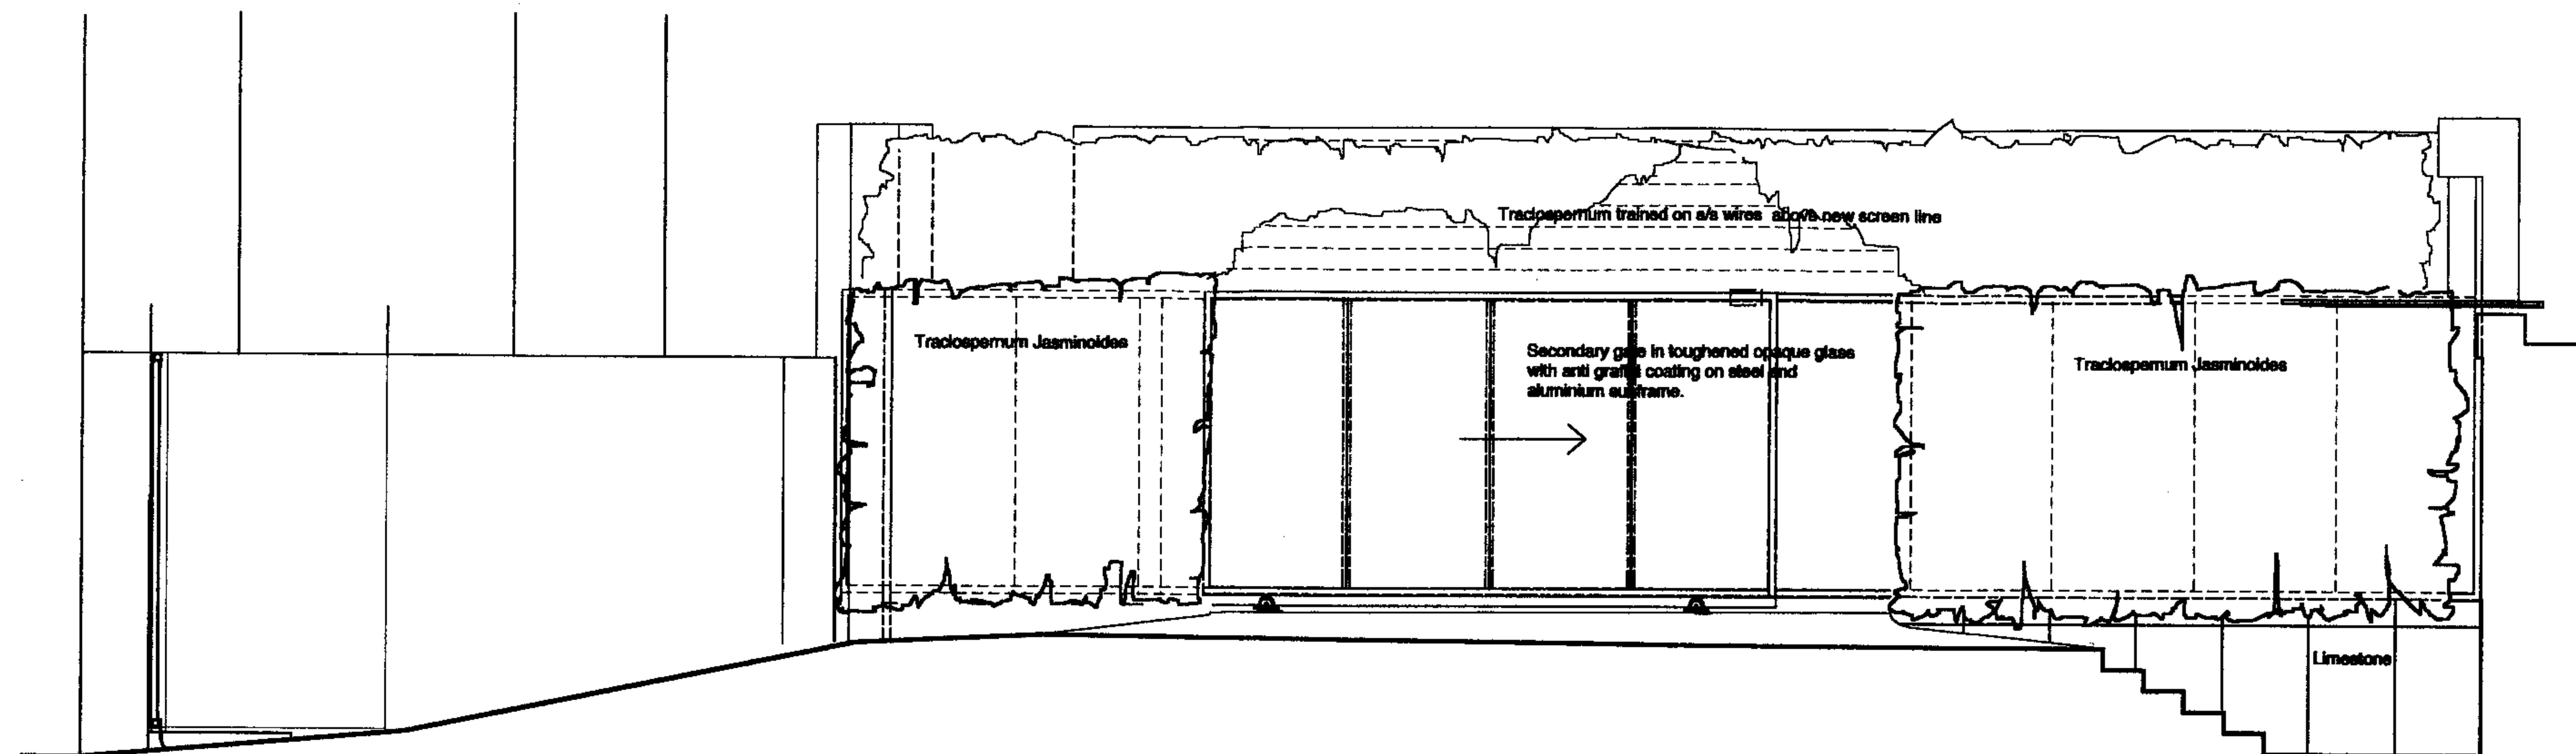


SECTION AA

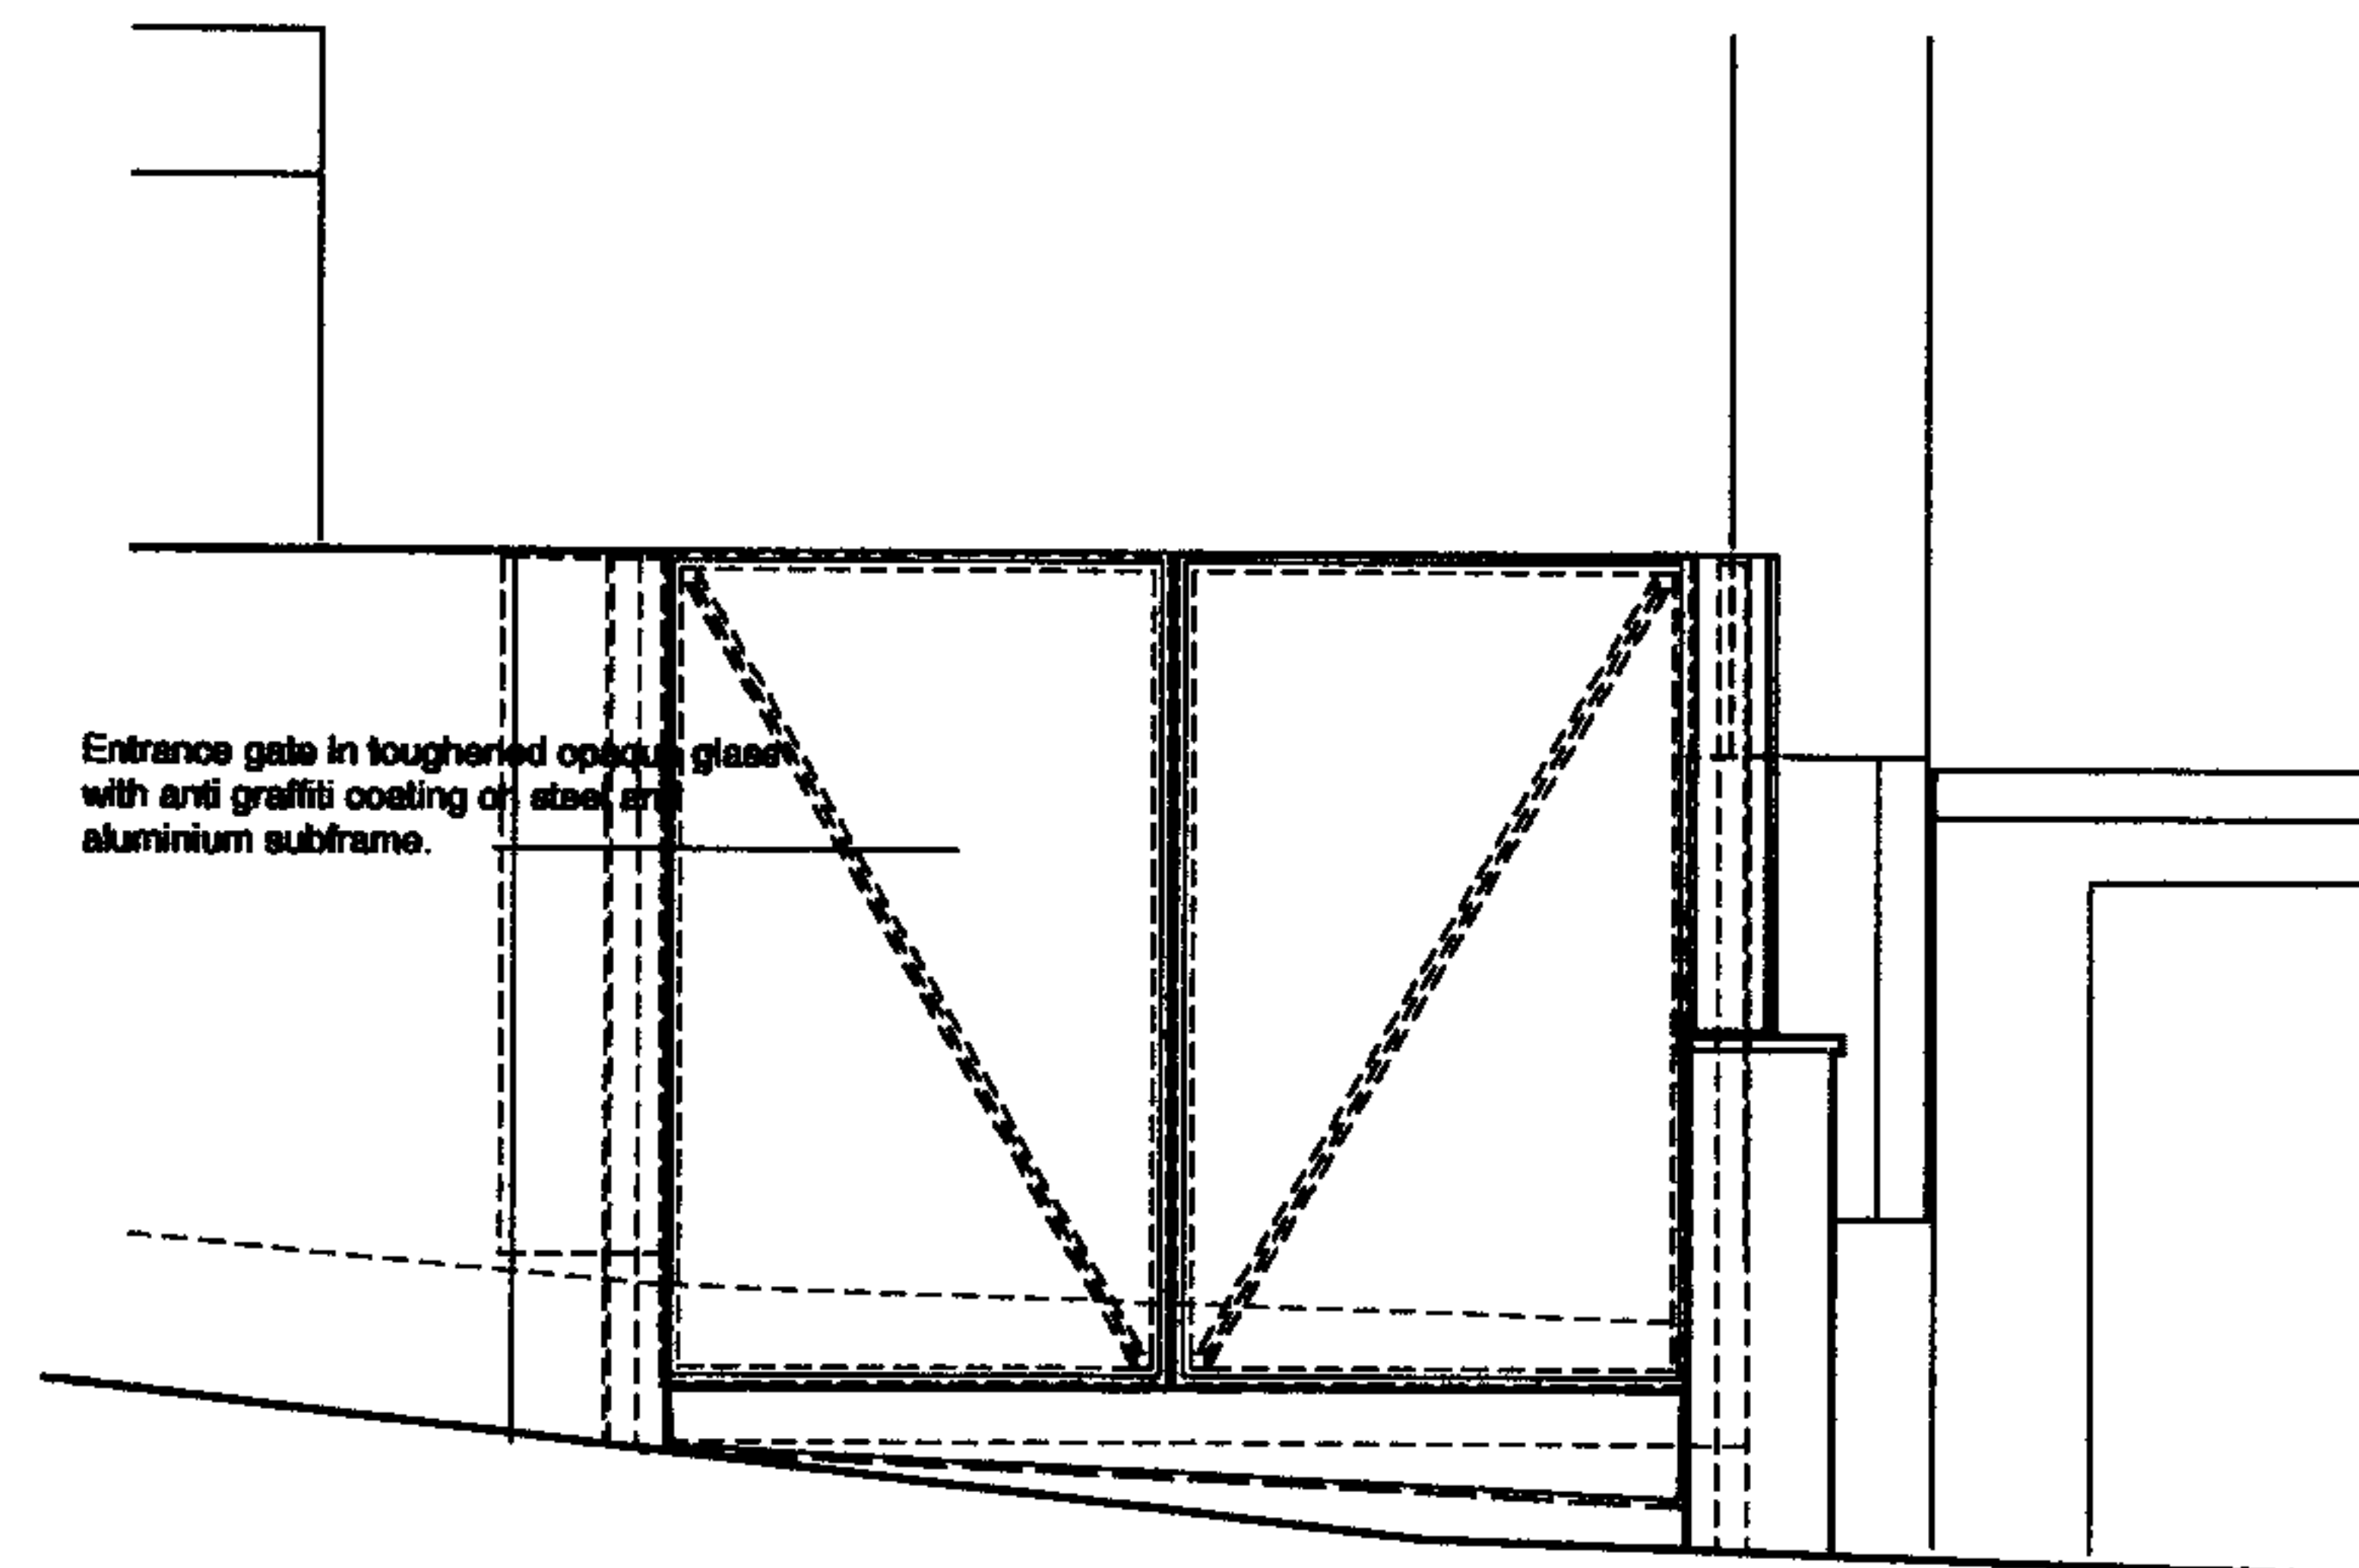

SECTION BB

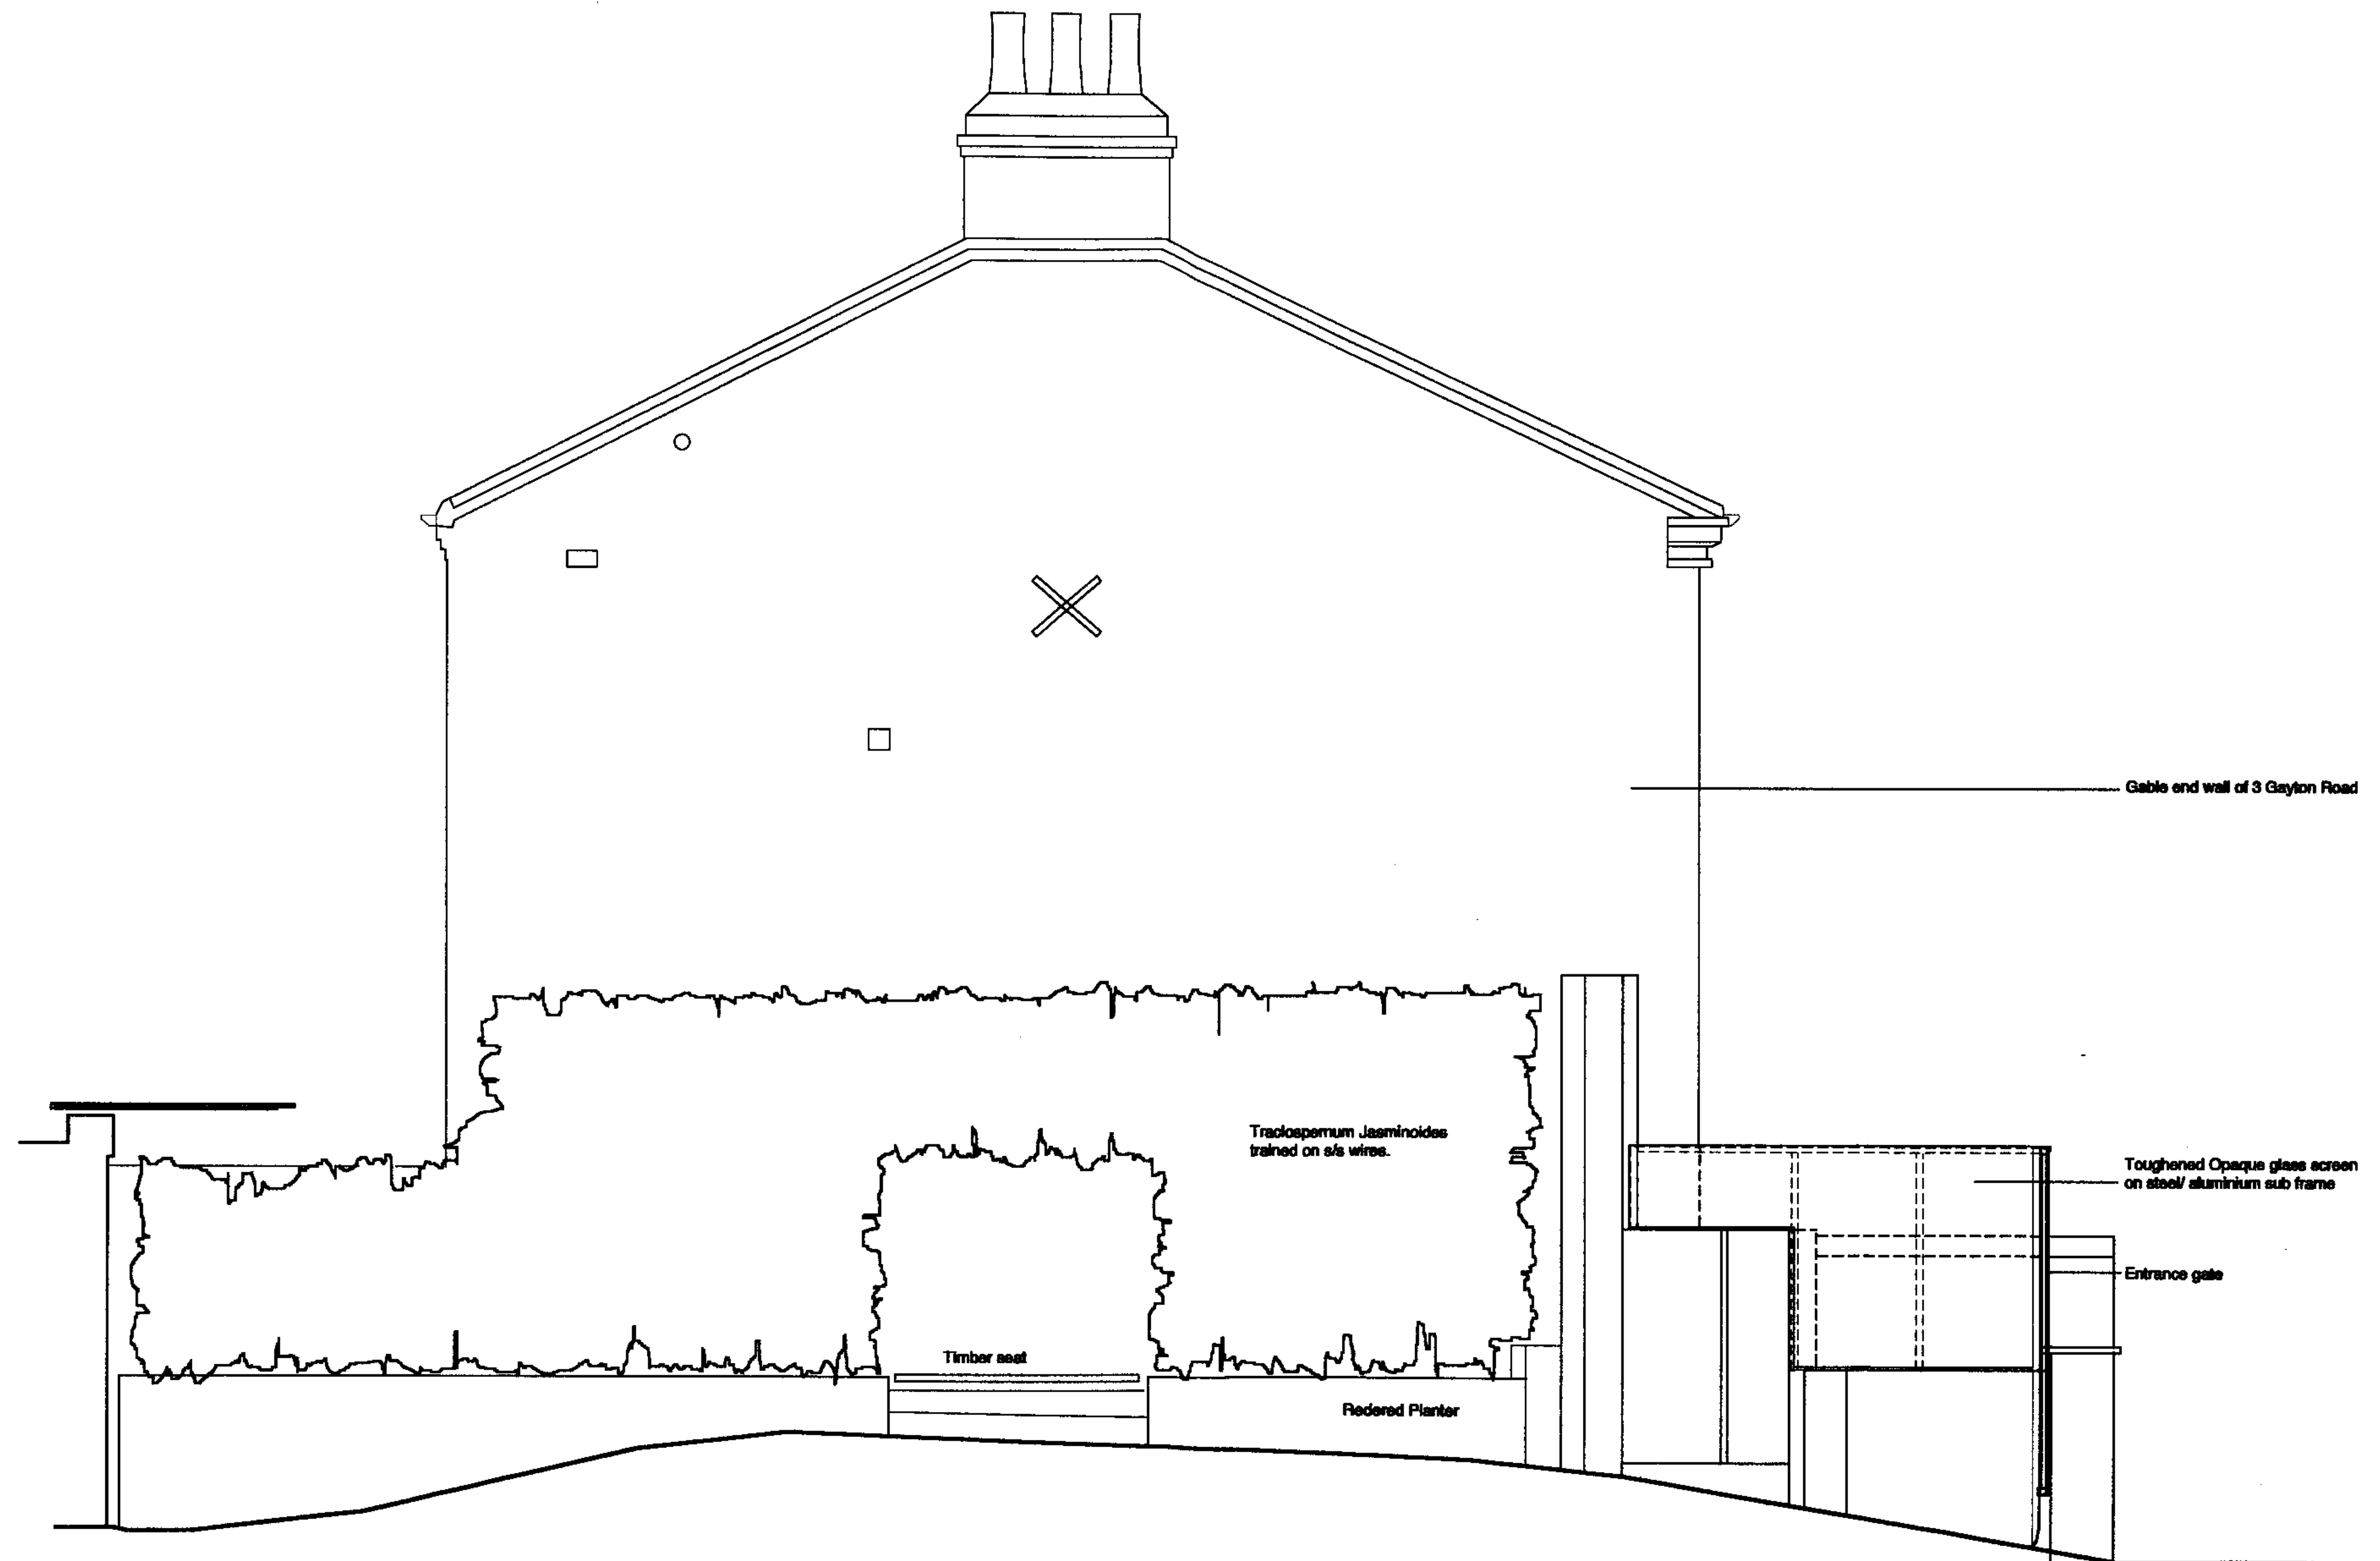

SECTION CC

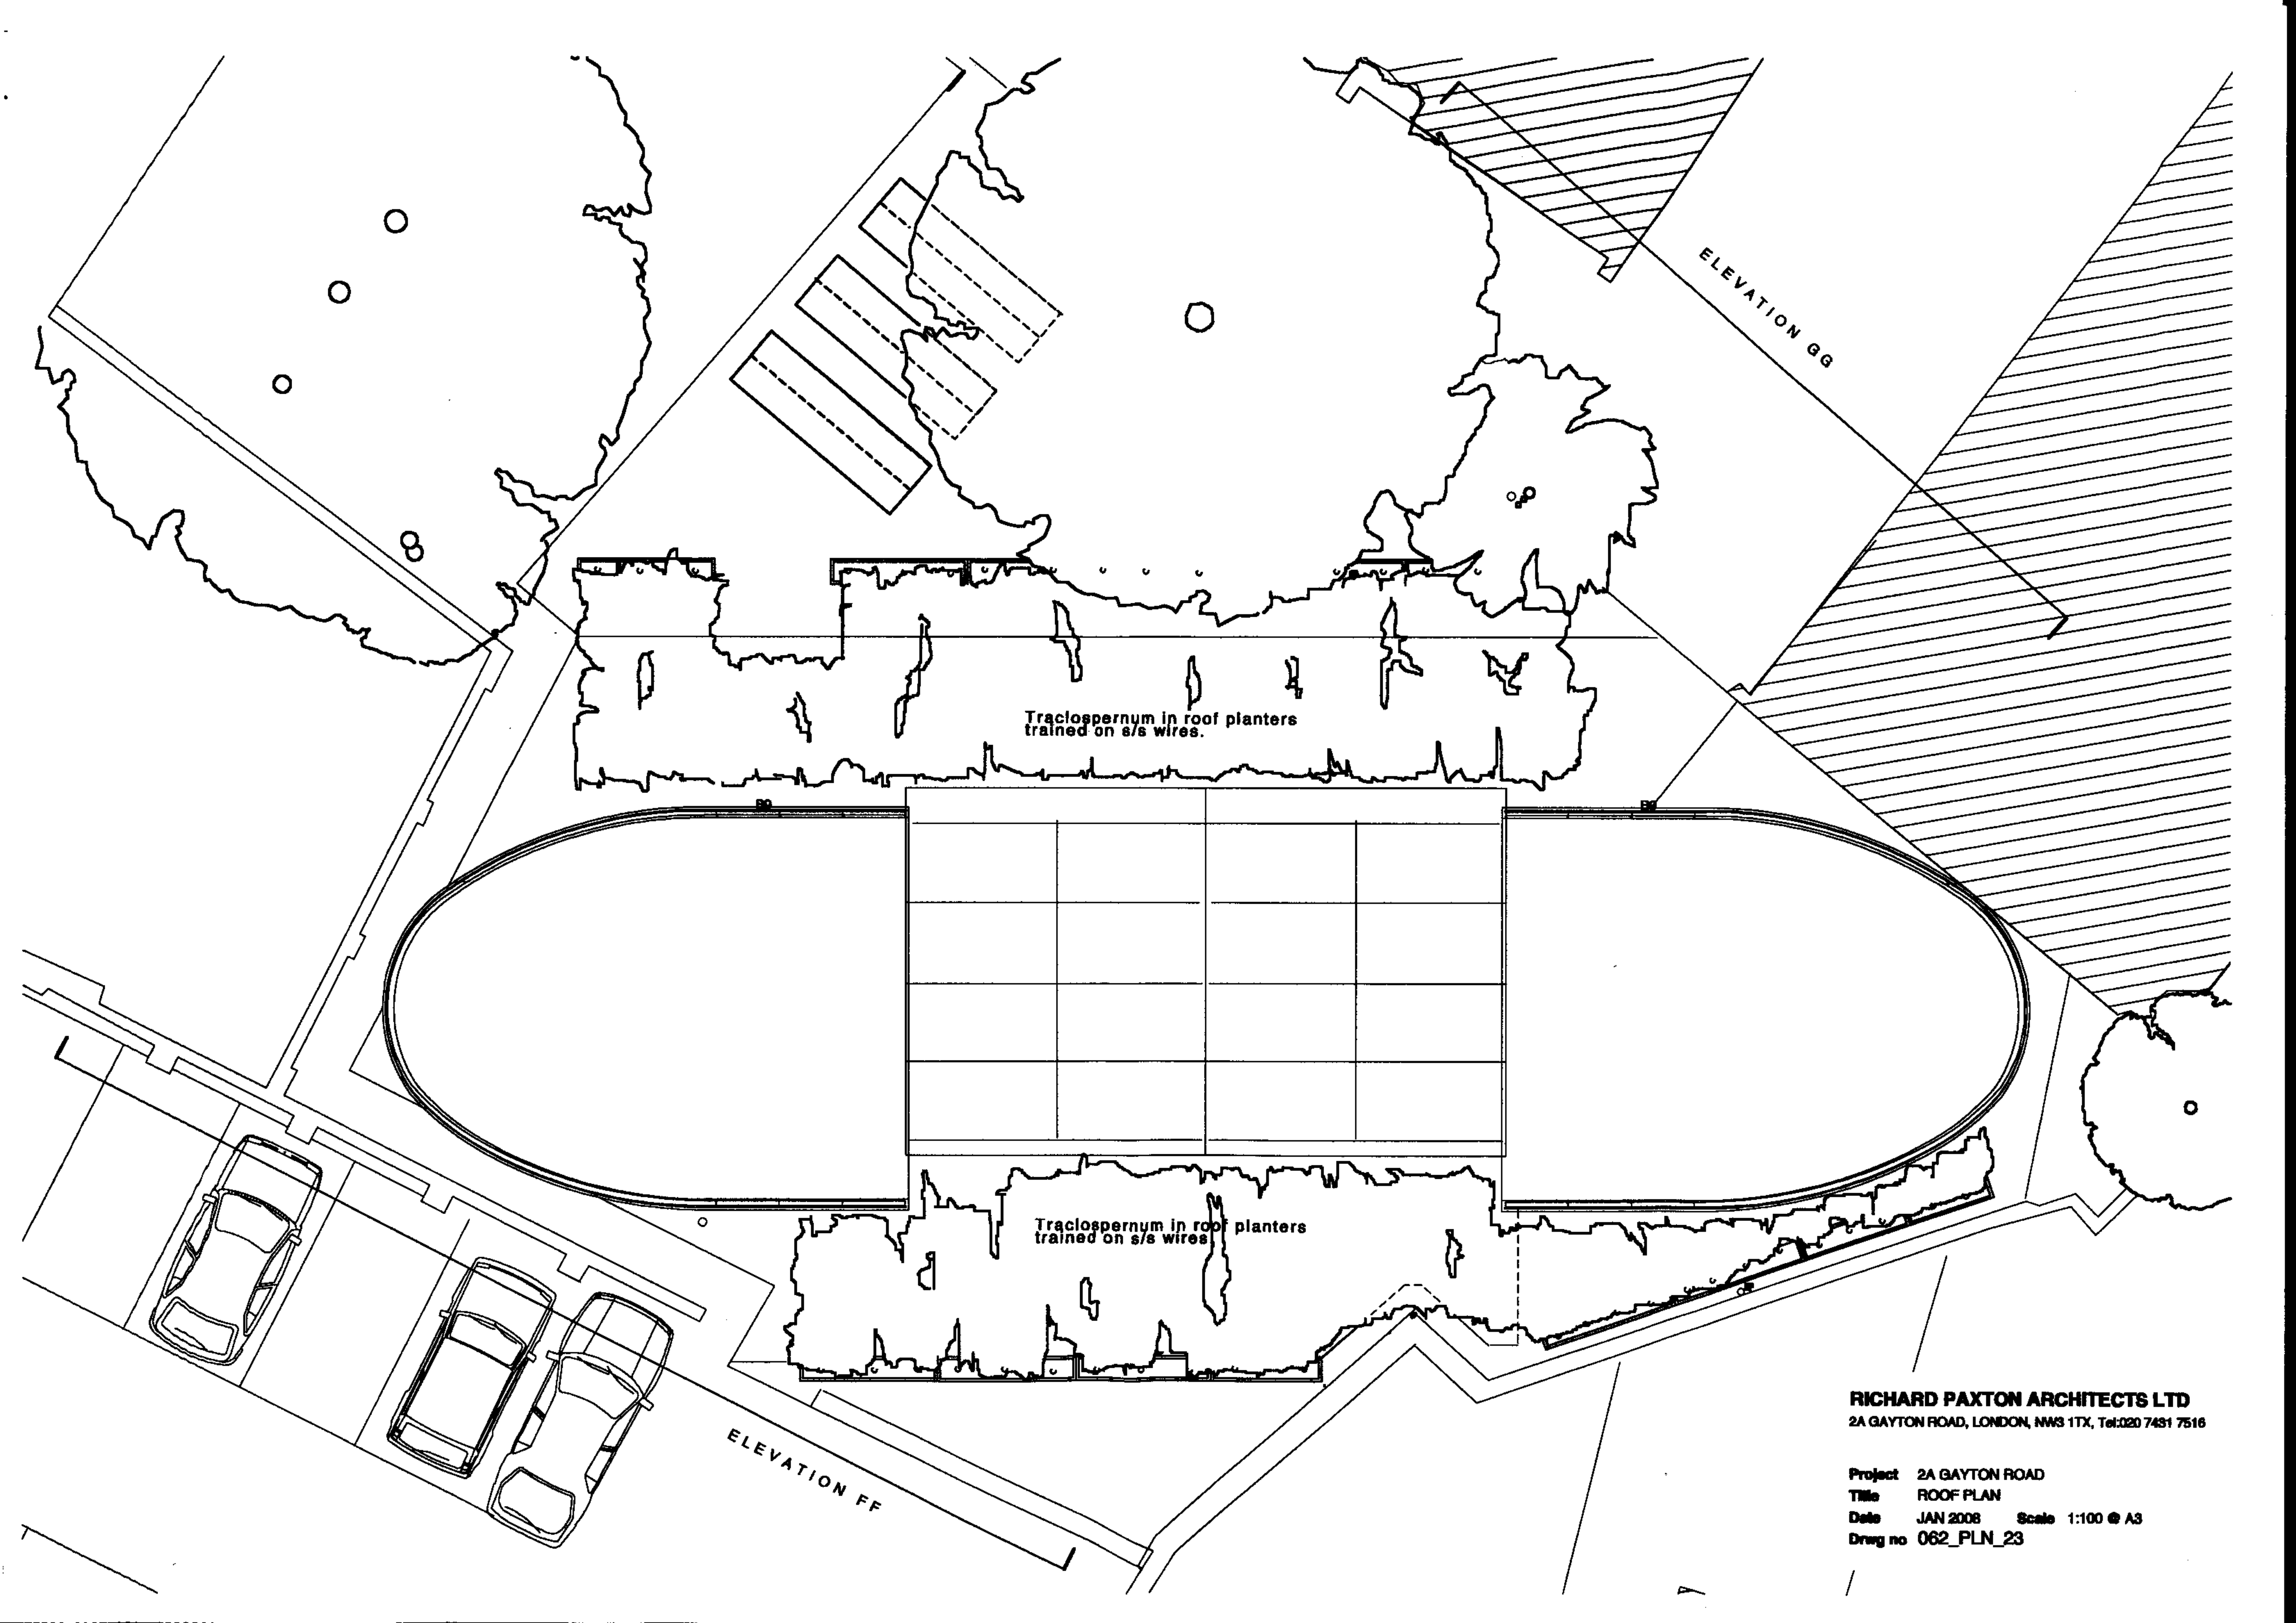


Traclospernum in roof planters
trained on s/s wires.


Traclospernum in roof planters
trained on s/s wires

RICHARD PAXTON ARCHITECTS LTD
2A GAYTON ROAD, LONDON, NW3 1TX, Tel:020 7431 7516



Project 2A GAYTON ROAD
Title ROOF PLAN
Date JAN 2008 Scale 1:100 @ A3
Drawg no 062_PLN_23

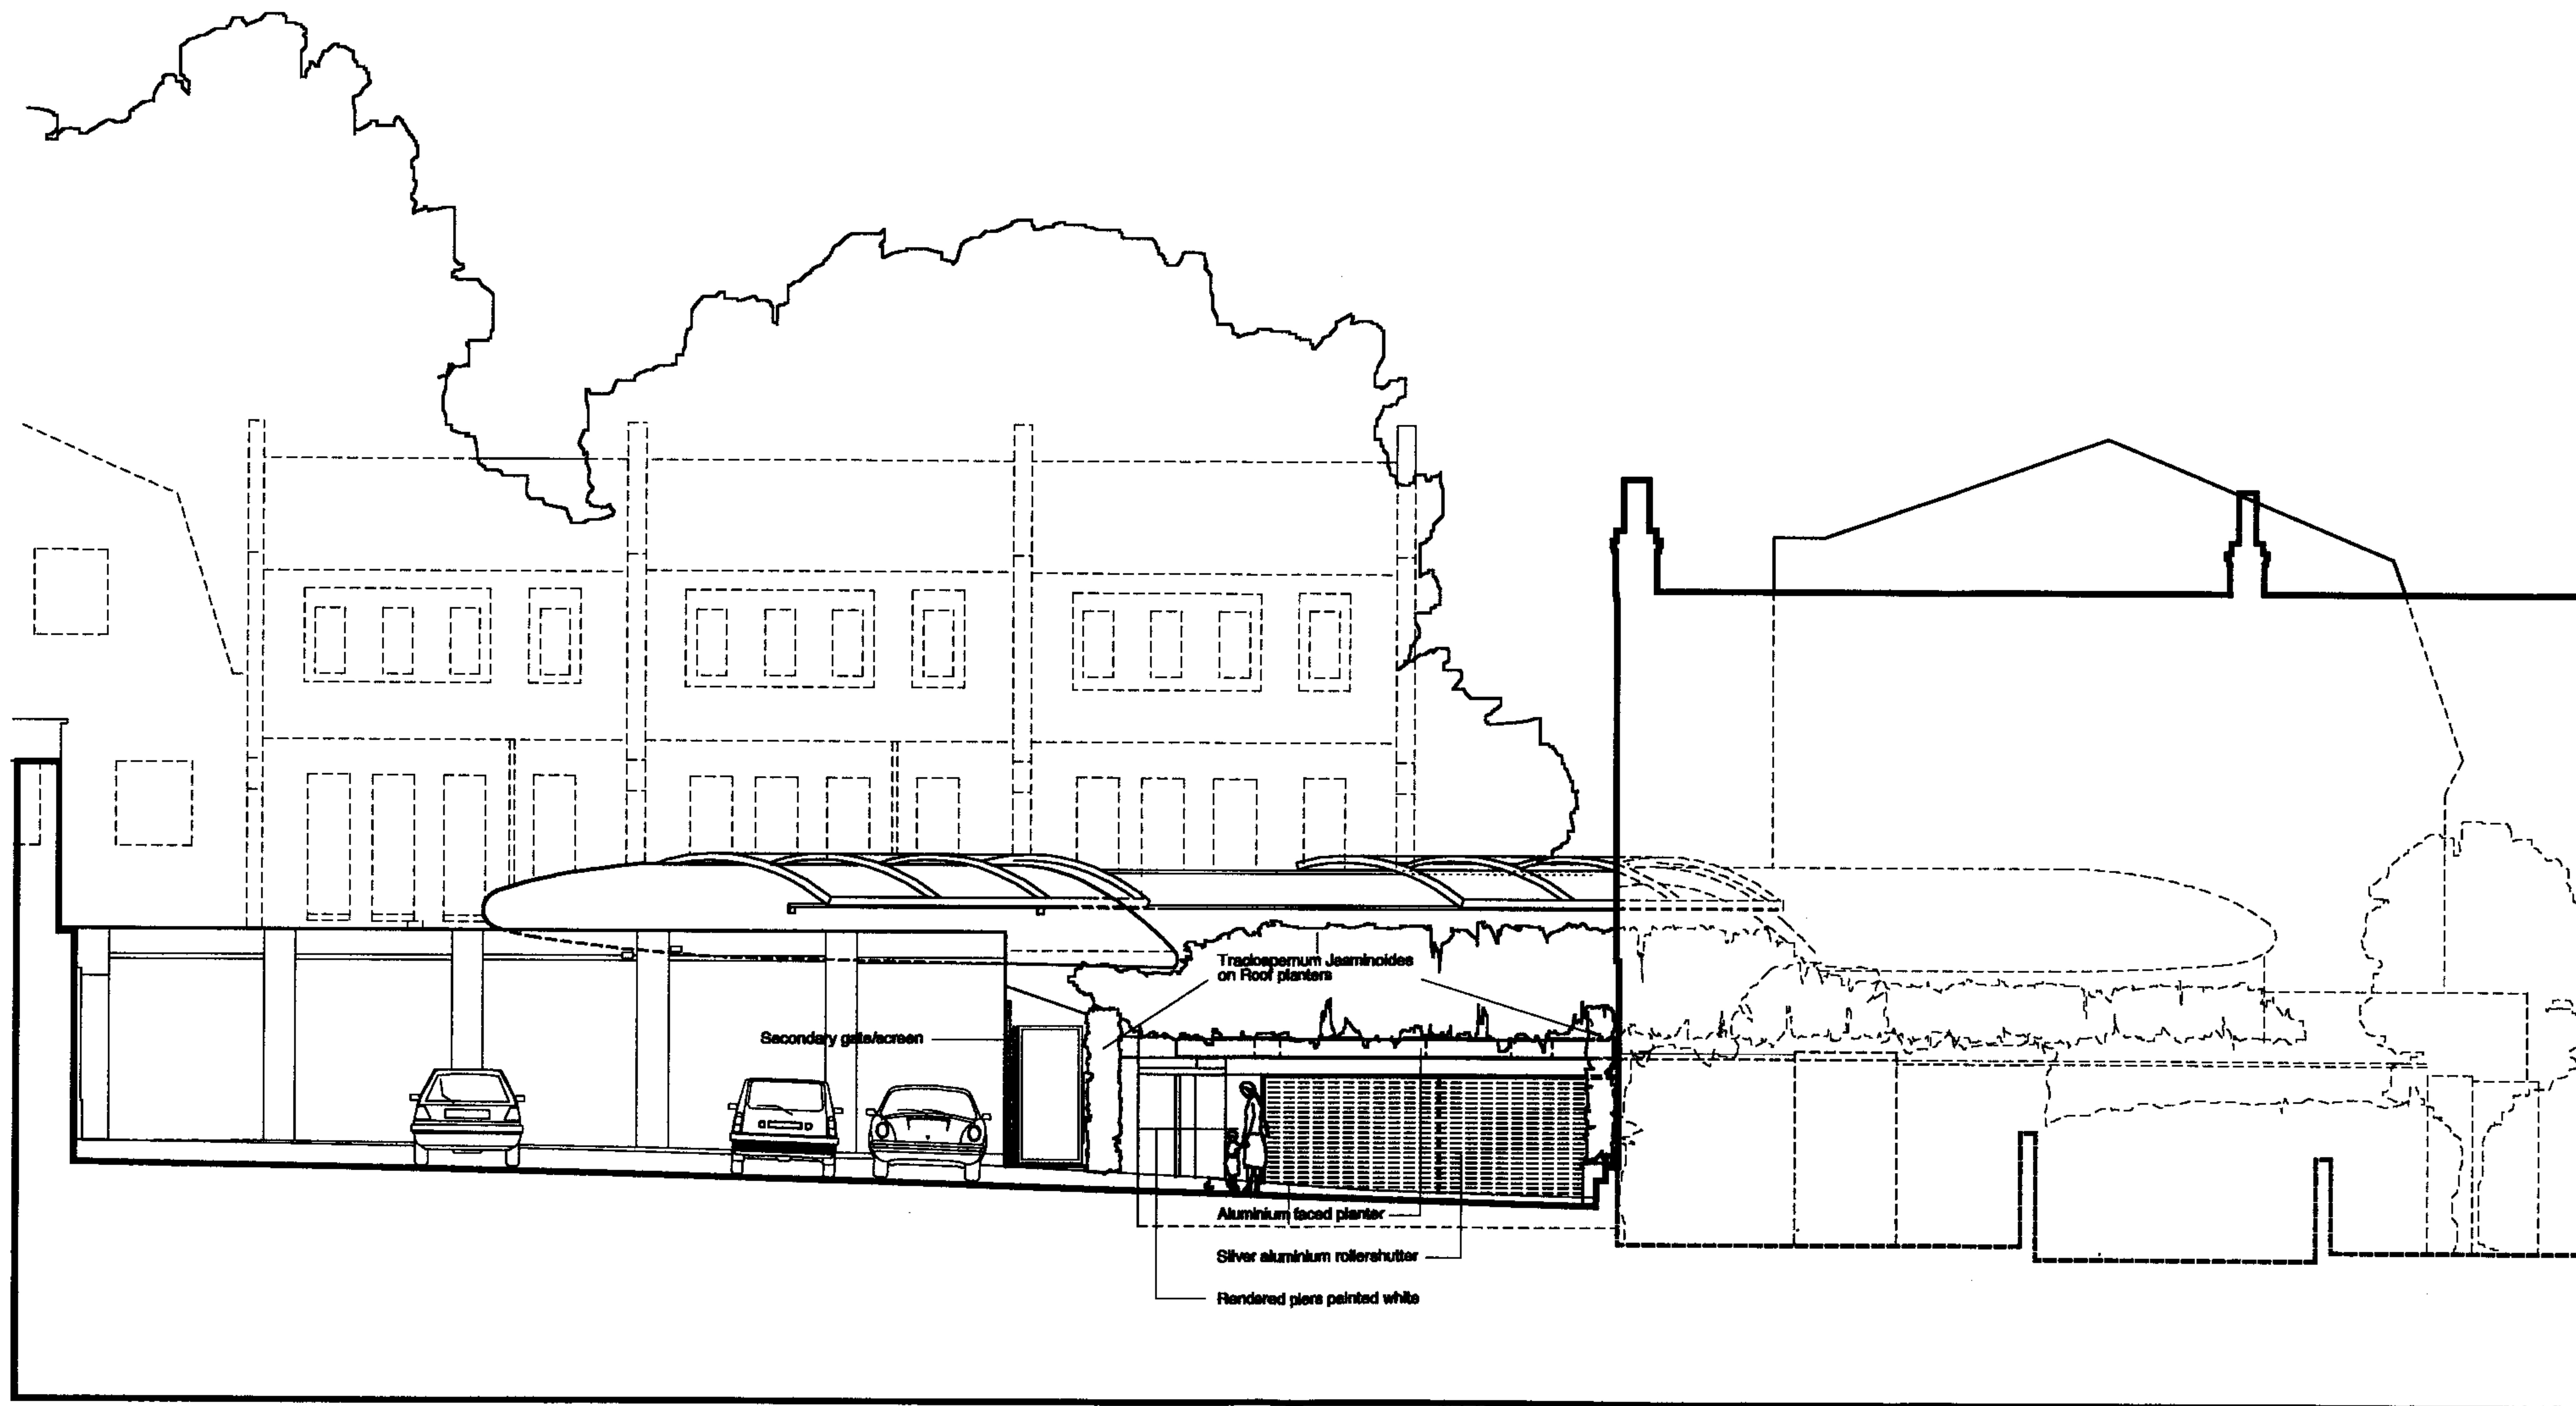


ELEVATION FF

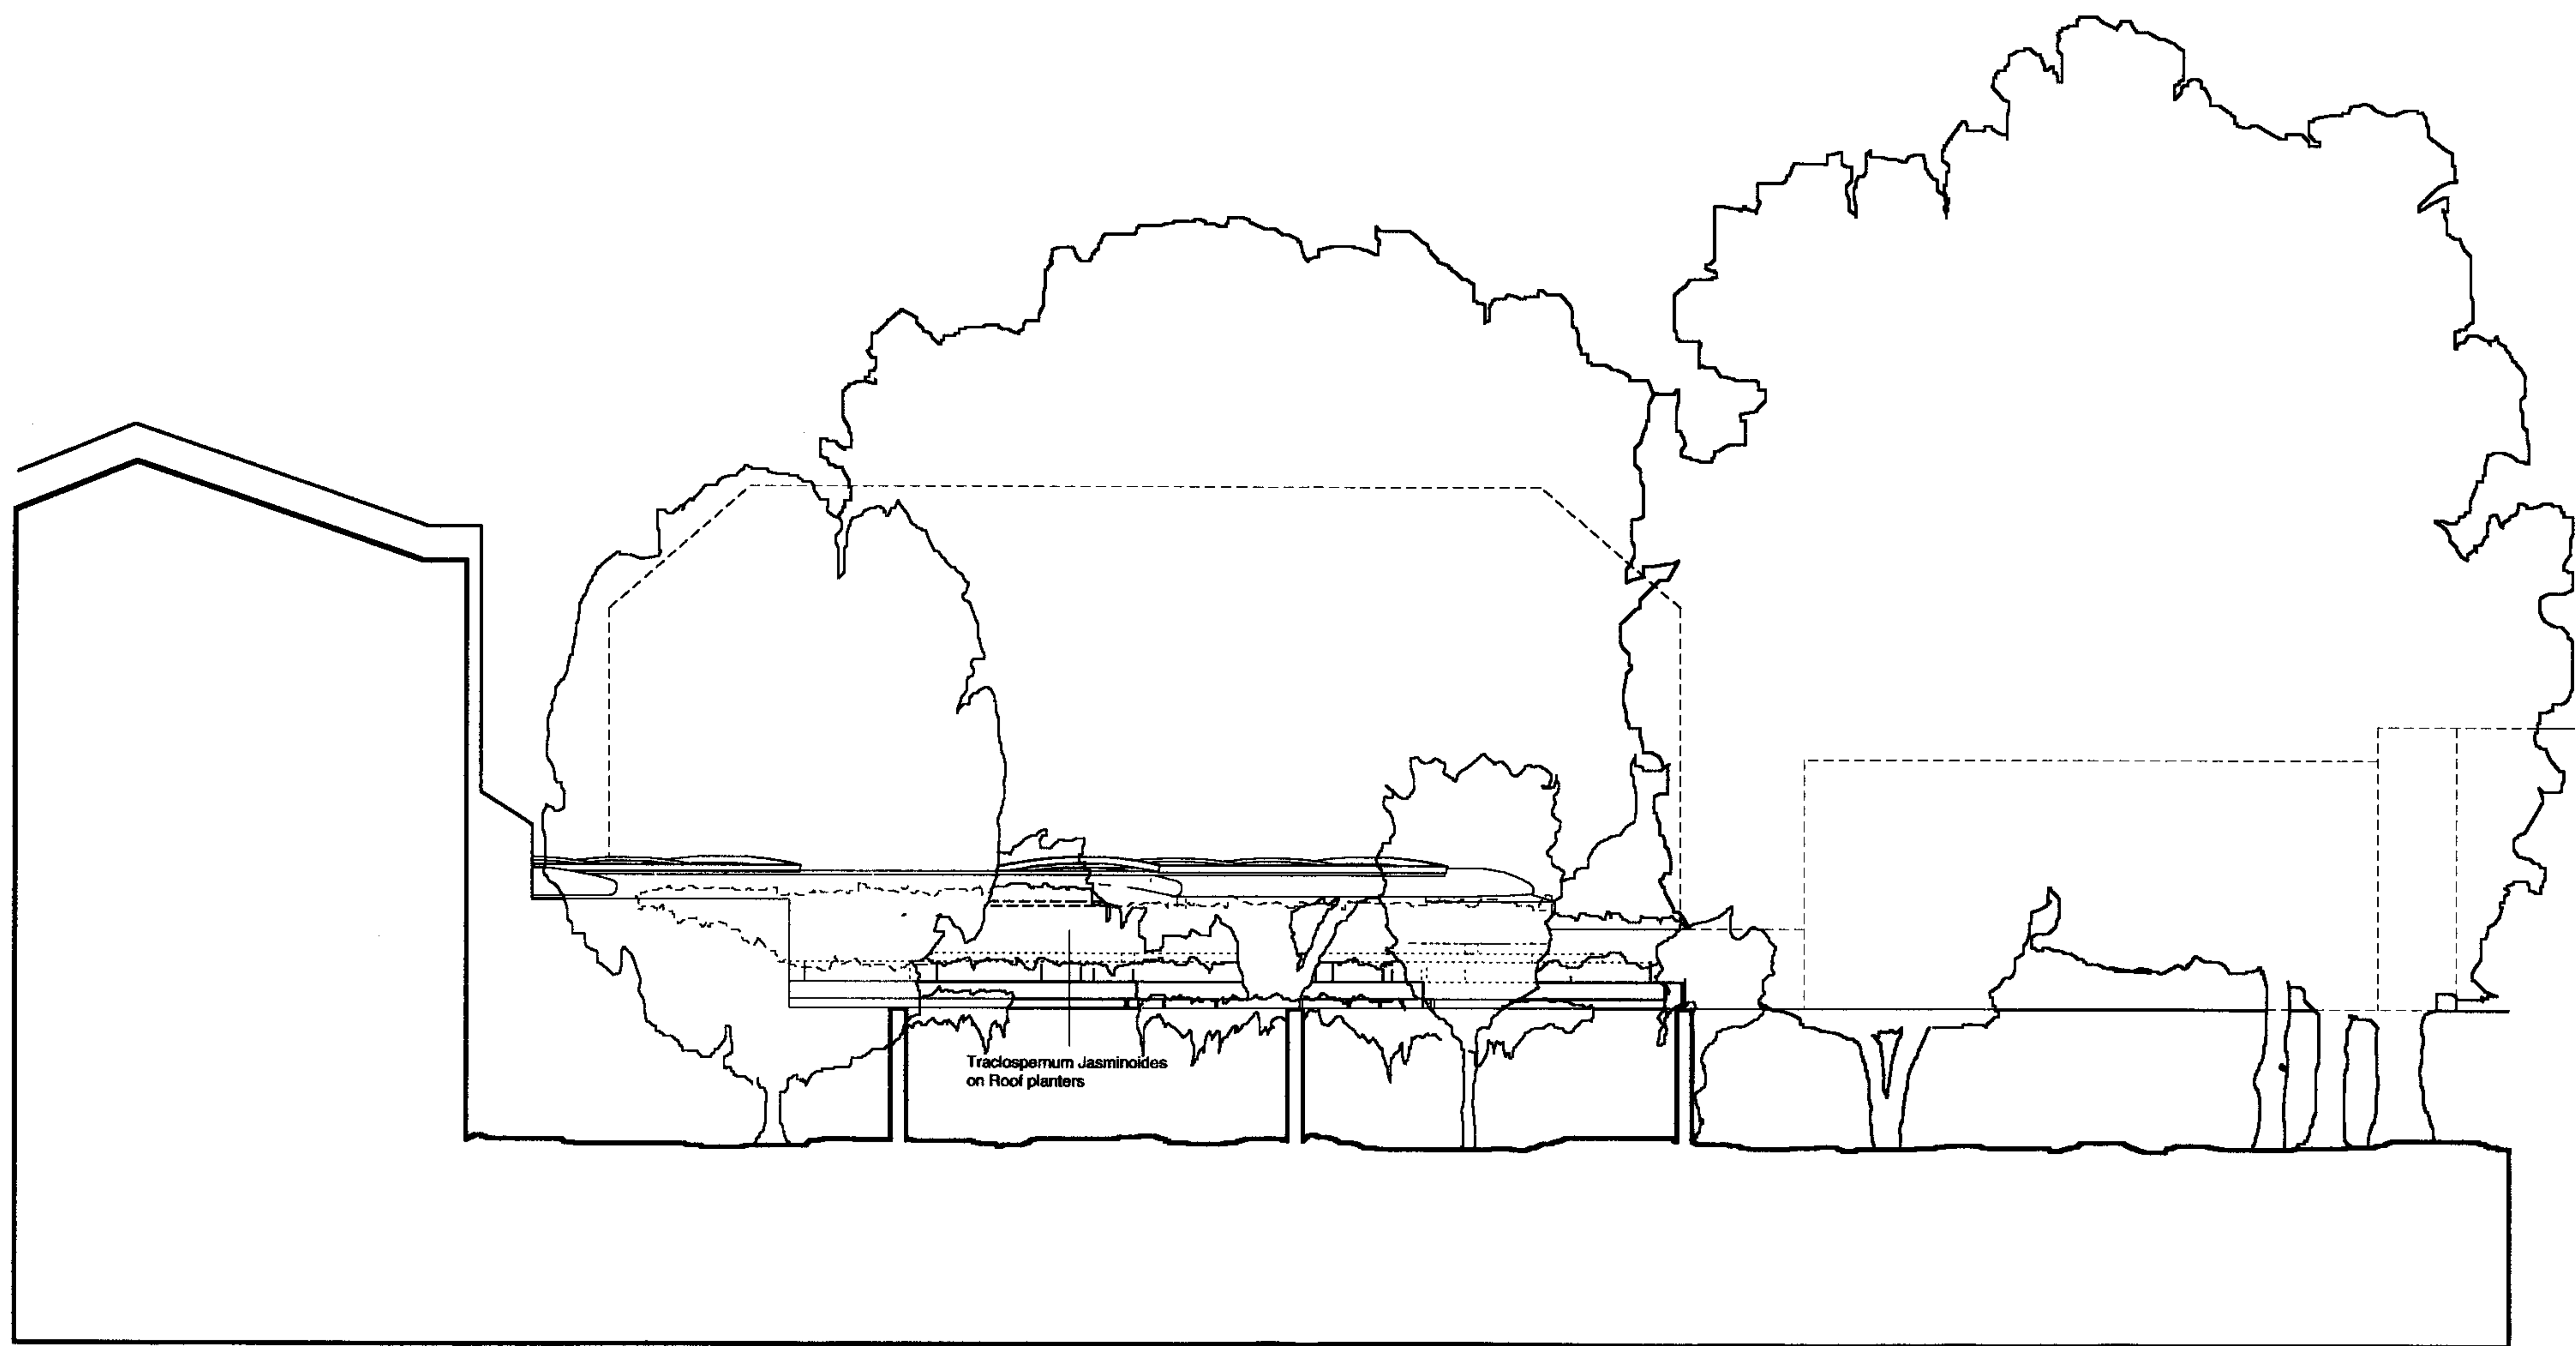

ELEVATION GG

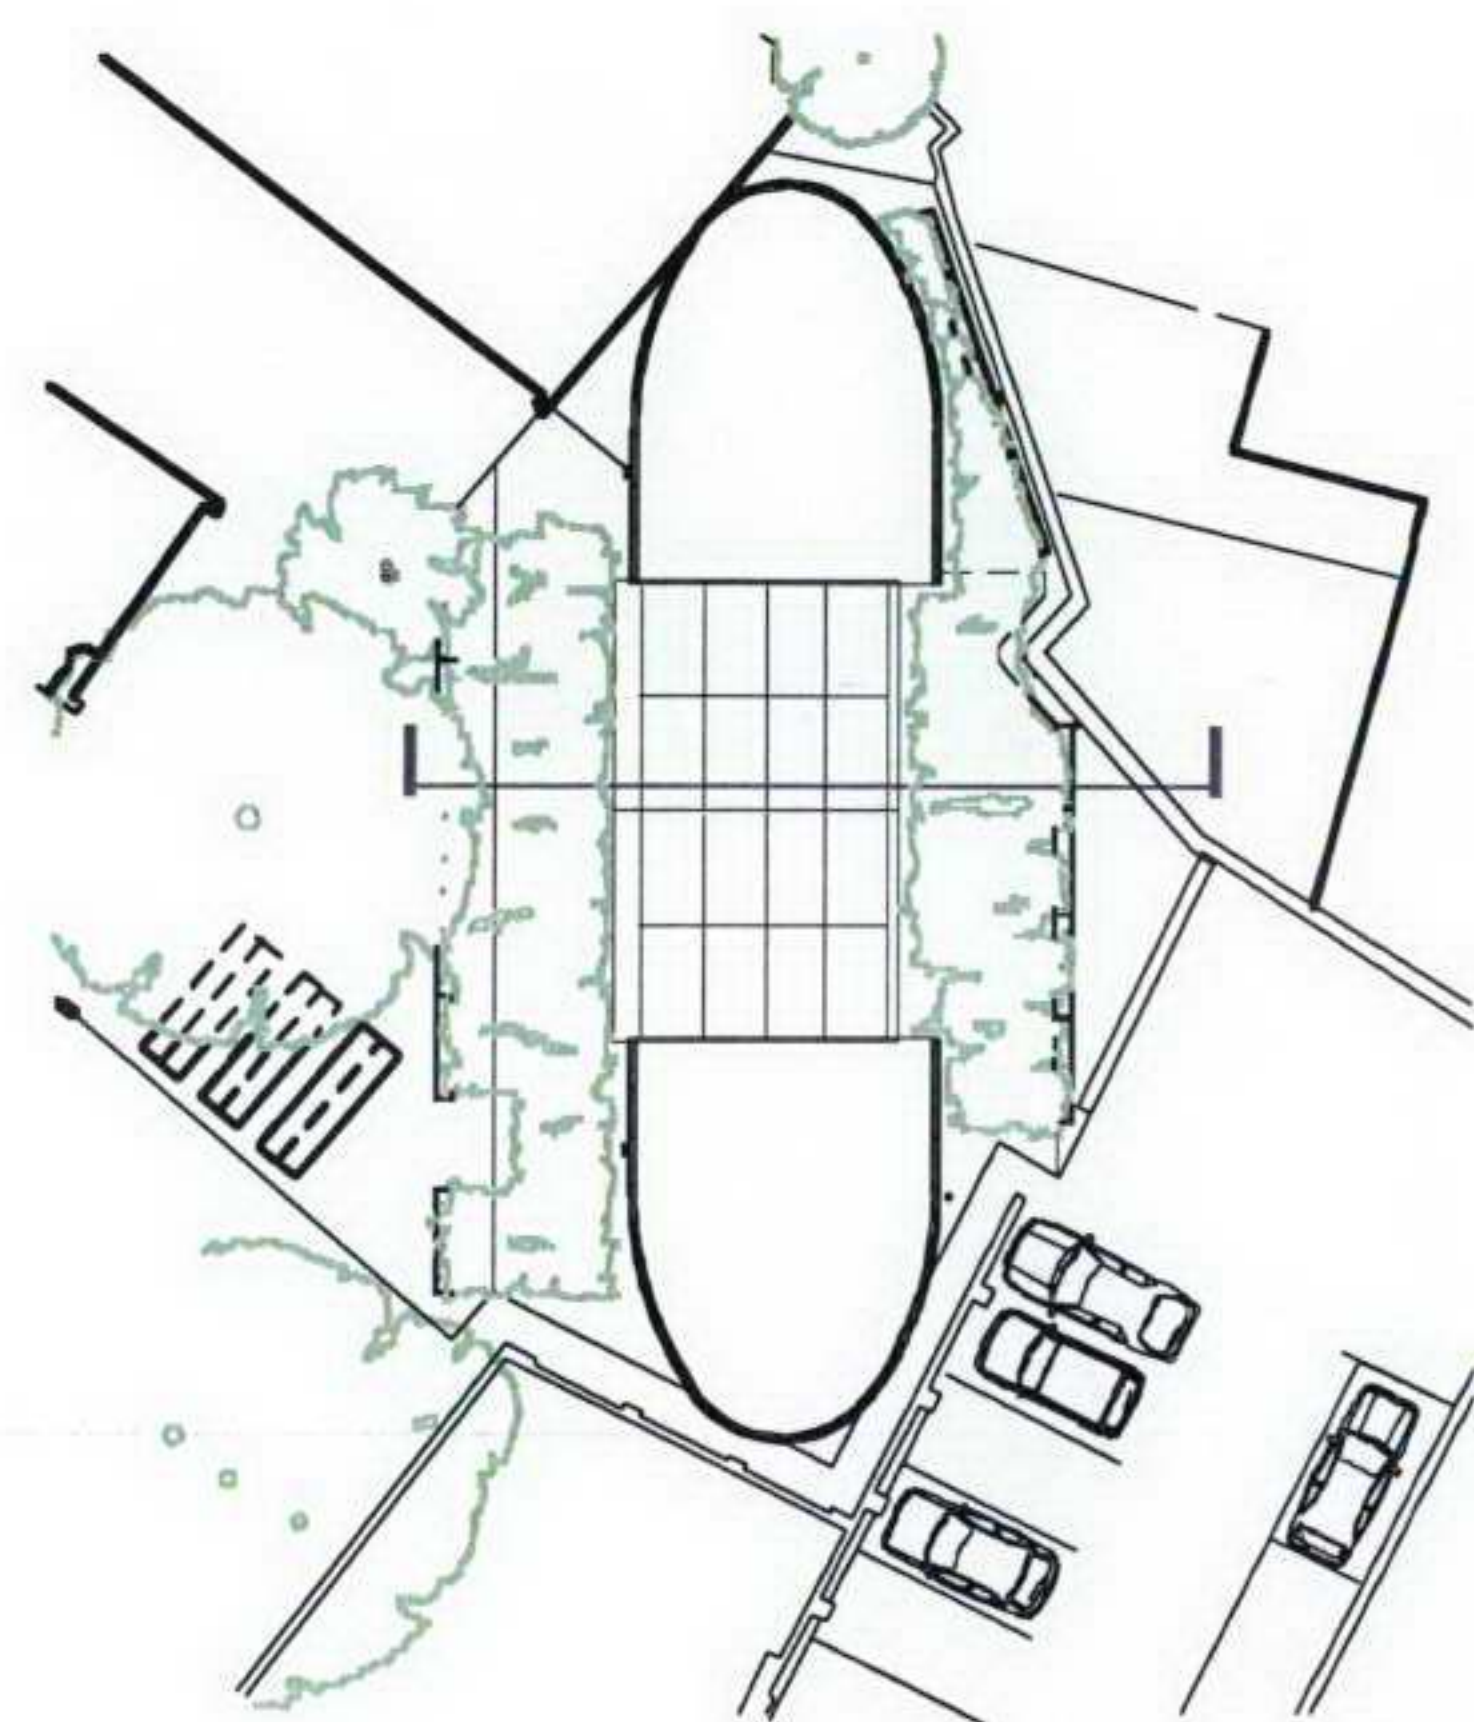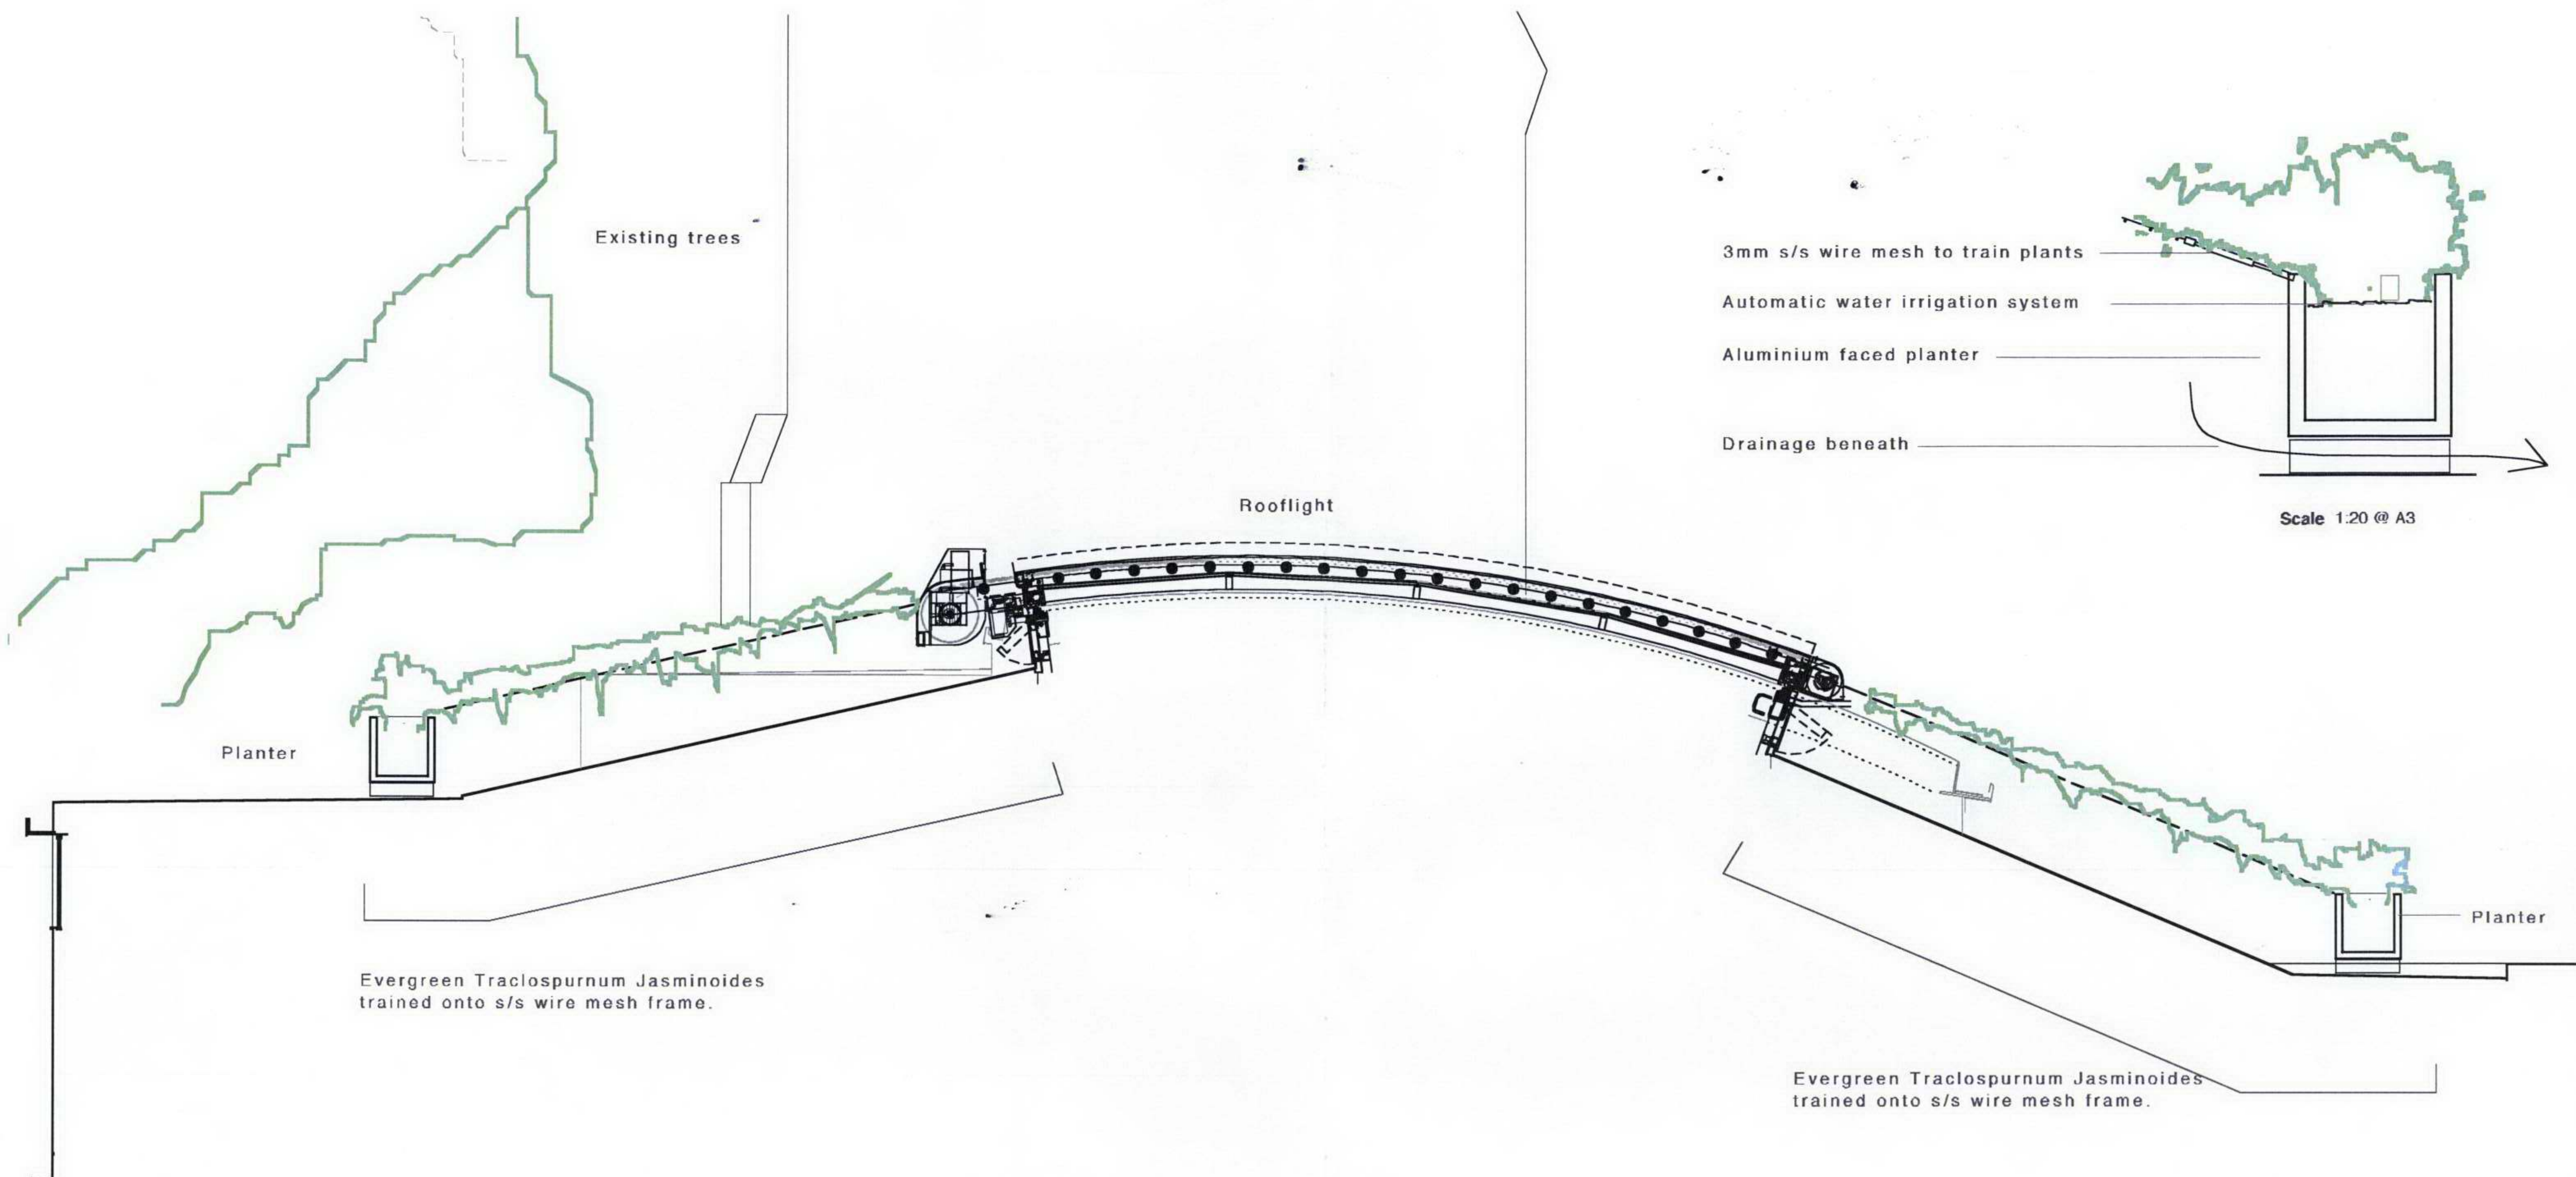

SITE LOCATION PLAN

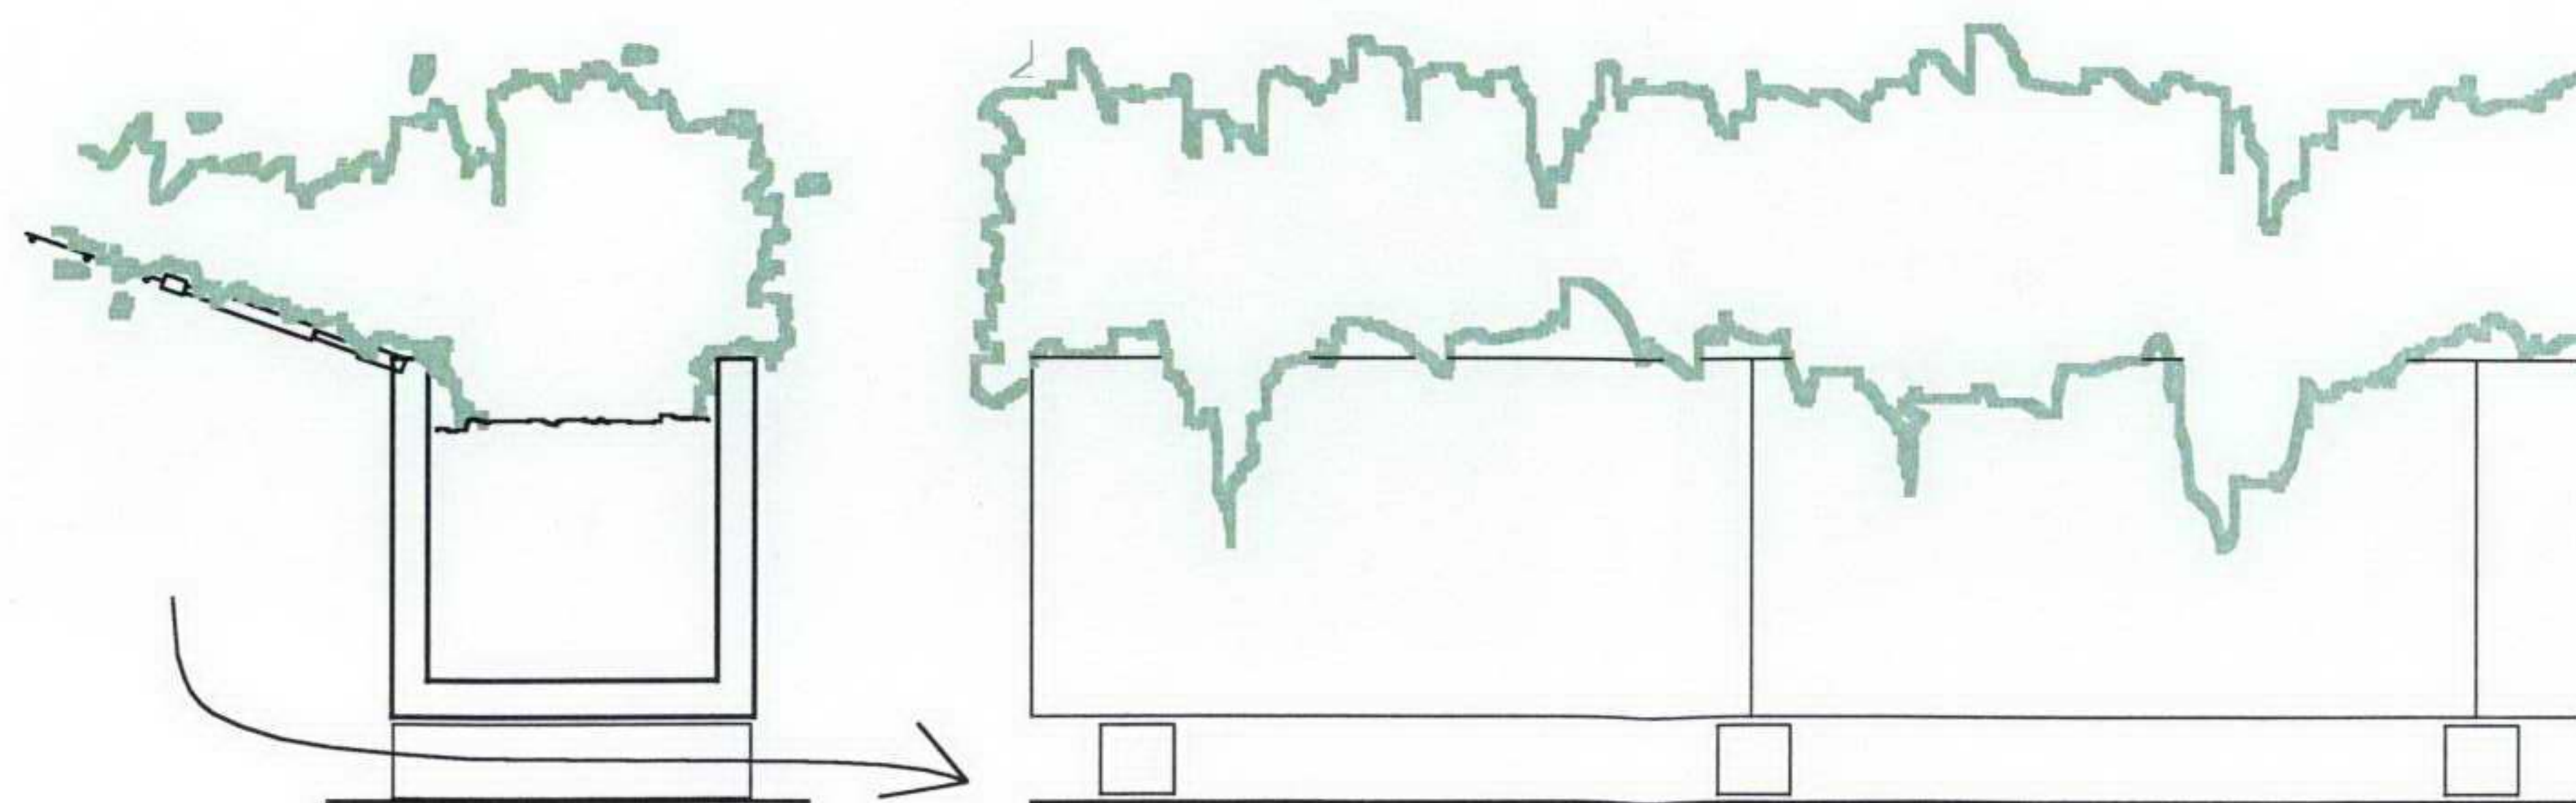

DETAIL ELEVATION Scale 1:20 @ A3

RICHARD PAXTON ARCHITECTS LTD
2A GAYTON ROAD, LONDON, NW3 1TX, Tel:020 7431 7516

Project 2A GAYTON ROAD
Title ROOF SECTION
Date FEB 2008 **Scale** 1:50 @ A3
Drwg no 062_PLN_26