



CLIENT UNIVERSITY COLLEGE LONDON		JOB TITLE WILKINS BUILDING JBR WHEELCHAIR REFUGE		DRAWING SITE PLAN	
ARCHITECTS MASTERPLANNERS LANDSCAPE ARCHITECTS INTERIOR DESIGNERS Levitt Bernstein 1 KINGSLAND PASSAGE LONDON E8 2BB T: 020 - 7275 7676 F: 020 - 7275 9348 E: post@levittbernstein.co.uk		SCALE 1:1250	CHECKED LL	DATE NOV 2007	SC
		DRAWING No. 2678A_L400			
		REVISIONS			
GENERAL NOTES					
1. Do not scale from this drawing.					
2. All dimensions must be checked on site and any discrepancies verified with the architect.					
3. Unless shown otherwise, all dimensions are to structural surfaces.					
4. Unless shown refer to internal door schedule for door size. Door openings to be set out to give full specified architrave either side.					
5. Refer to drawing no.					

THIS IS NOT A CONSTRUCTION DRAWING. IT IS UNSUITABLE FOR THE PURPOSE OF CONSTRUCTION AND MUST ON NO ACCOUNT BE USED AS SUCH.

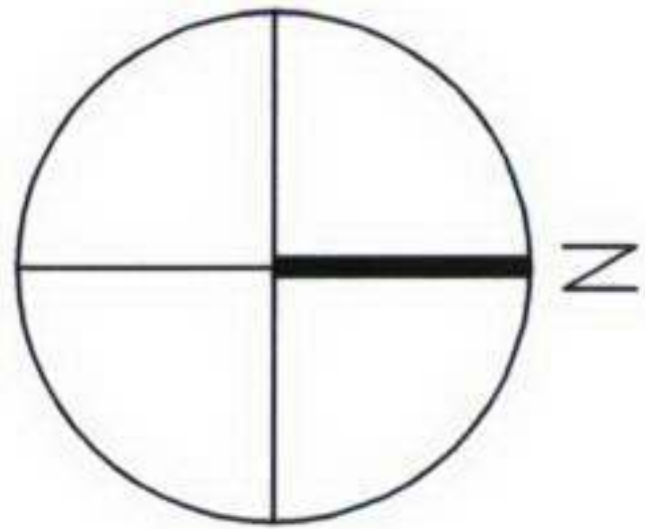

KEY
UCL PROPERTY

SITE OF APPLICATION

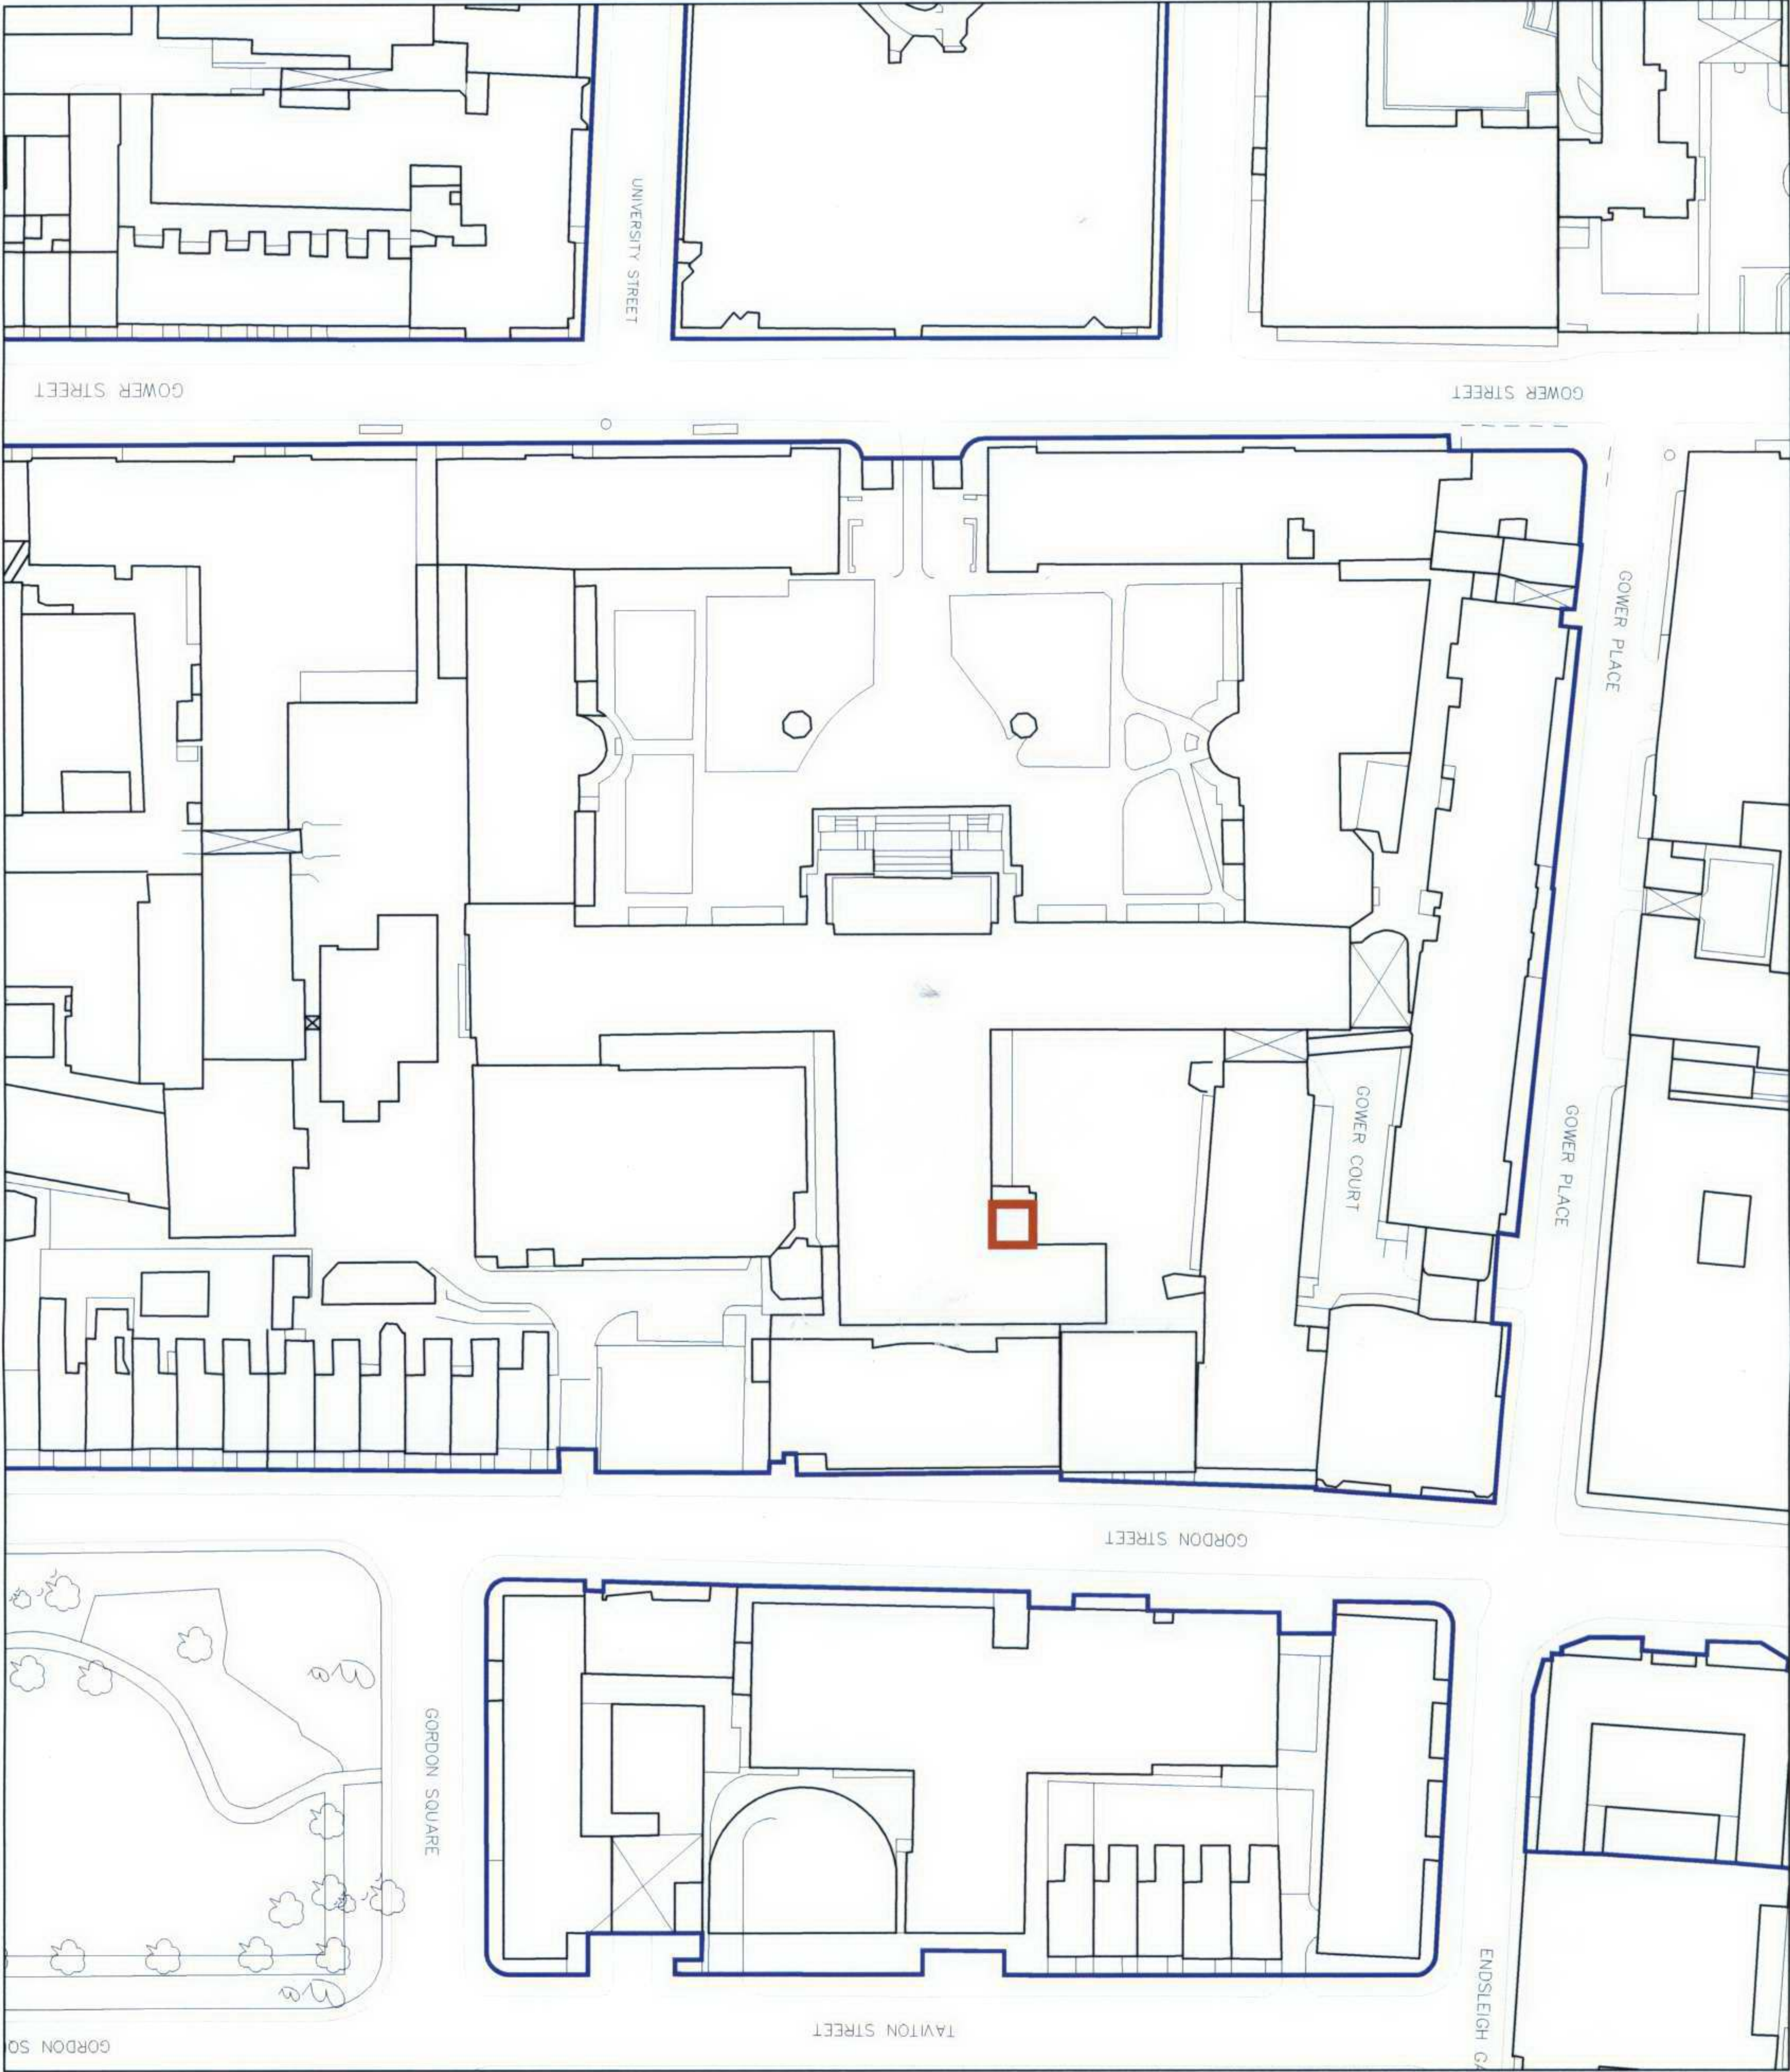

SITE PLAN (1:1250)