




CLIENT UNIVERSITY COLLEGE LONDON		ARCHITECTS MASTERPLANNERS LANDSCAPE ARCHITECTS INTERIOR DESIGNERS Levitt Bernstein LEVITT BERNSTEIN ASSOCIATES LIMITED 1 KINGSLAND PASSAGE LONDON E8 2BB T: 020 - 7275 7676 F: 020 - 7275 9348 E: post@levittbernstein.co.uk		J: 2678A/CAD/LIVE DWGS/NORTH REFUGE					
JOB TITLE WILKINS BUILDING JBR WHEELCHAIR REFUGE		SCALE 1: 50/200@A3	CHECKED LL	DRAWING No. 2678A L401					
DRAWING EXISTING PLANS		DRAWN SC	DATE NOV 2007	REVISIONS <table border="1"> <tr><td> </td><td> </td><td> </td><td> </td><td> </td></tr> </table>					
				GENERAL NOTES 1. Do not scale from this drawing. 2. All dimensions must be checked on site and any discrepancies verified with the architect. 3. Unless shown otherwise, all dimensions are to structural surfaces. 4. Unless shown refer to internal door schedule for door size. Door openings to be set out to give full specified architrave either side. 5. Refer to drawing no.					

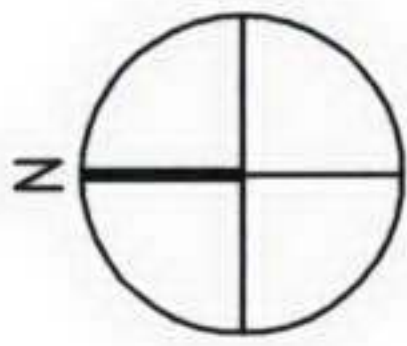

THIS IS NOT A CONSTRUCTION DRAWING.
IT IS UNSUITABLE FOR THE PURPOSE
OF CONSTRUCTION AND MUST ON NO
ACCOUNT BE USED AS SUCH.

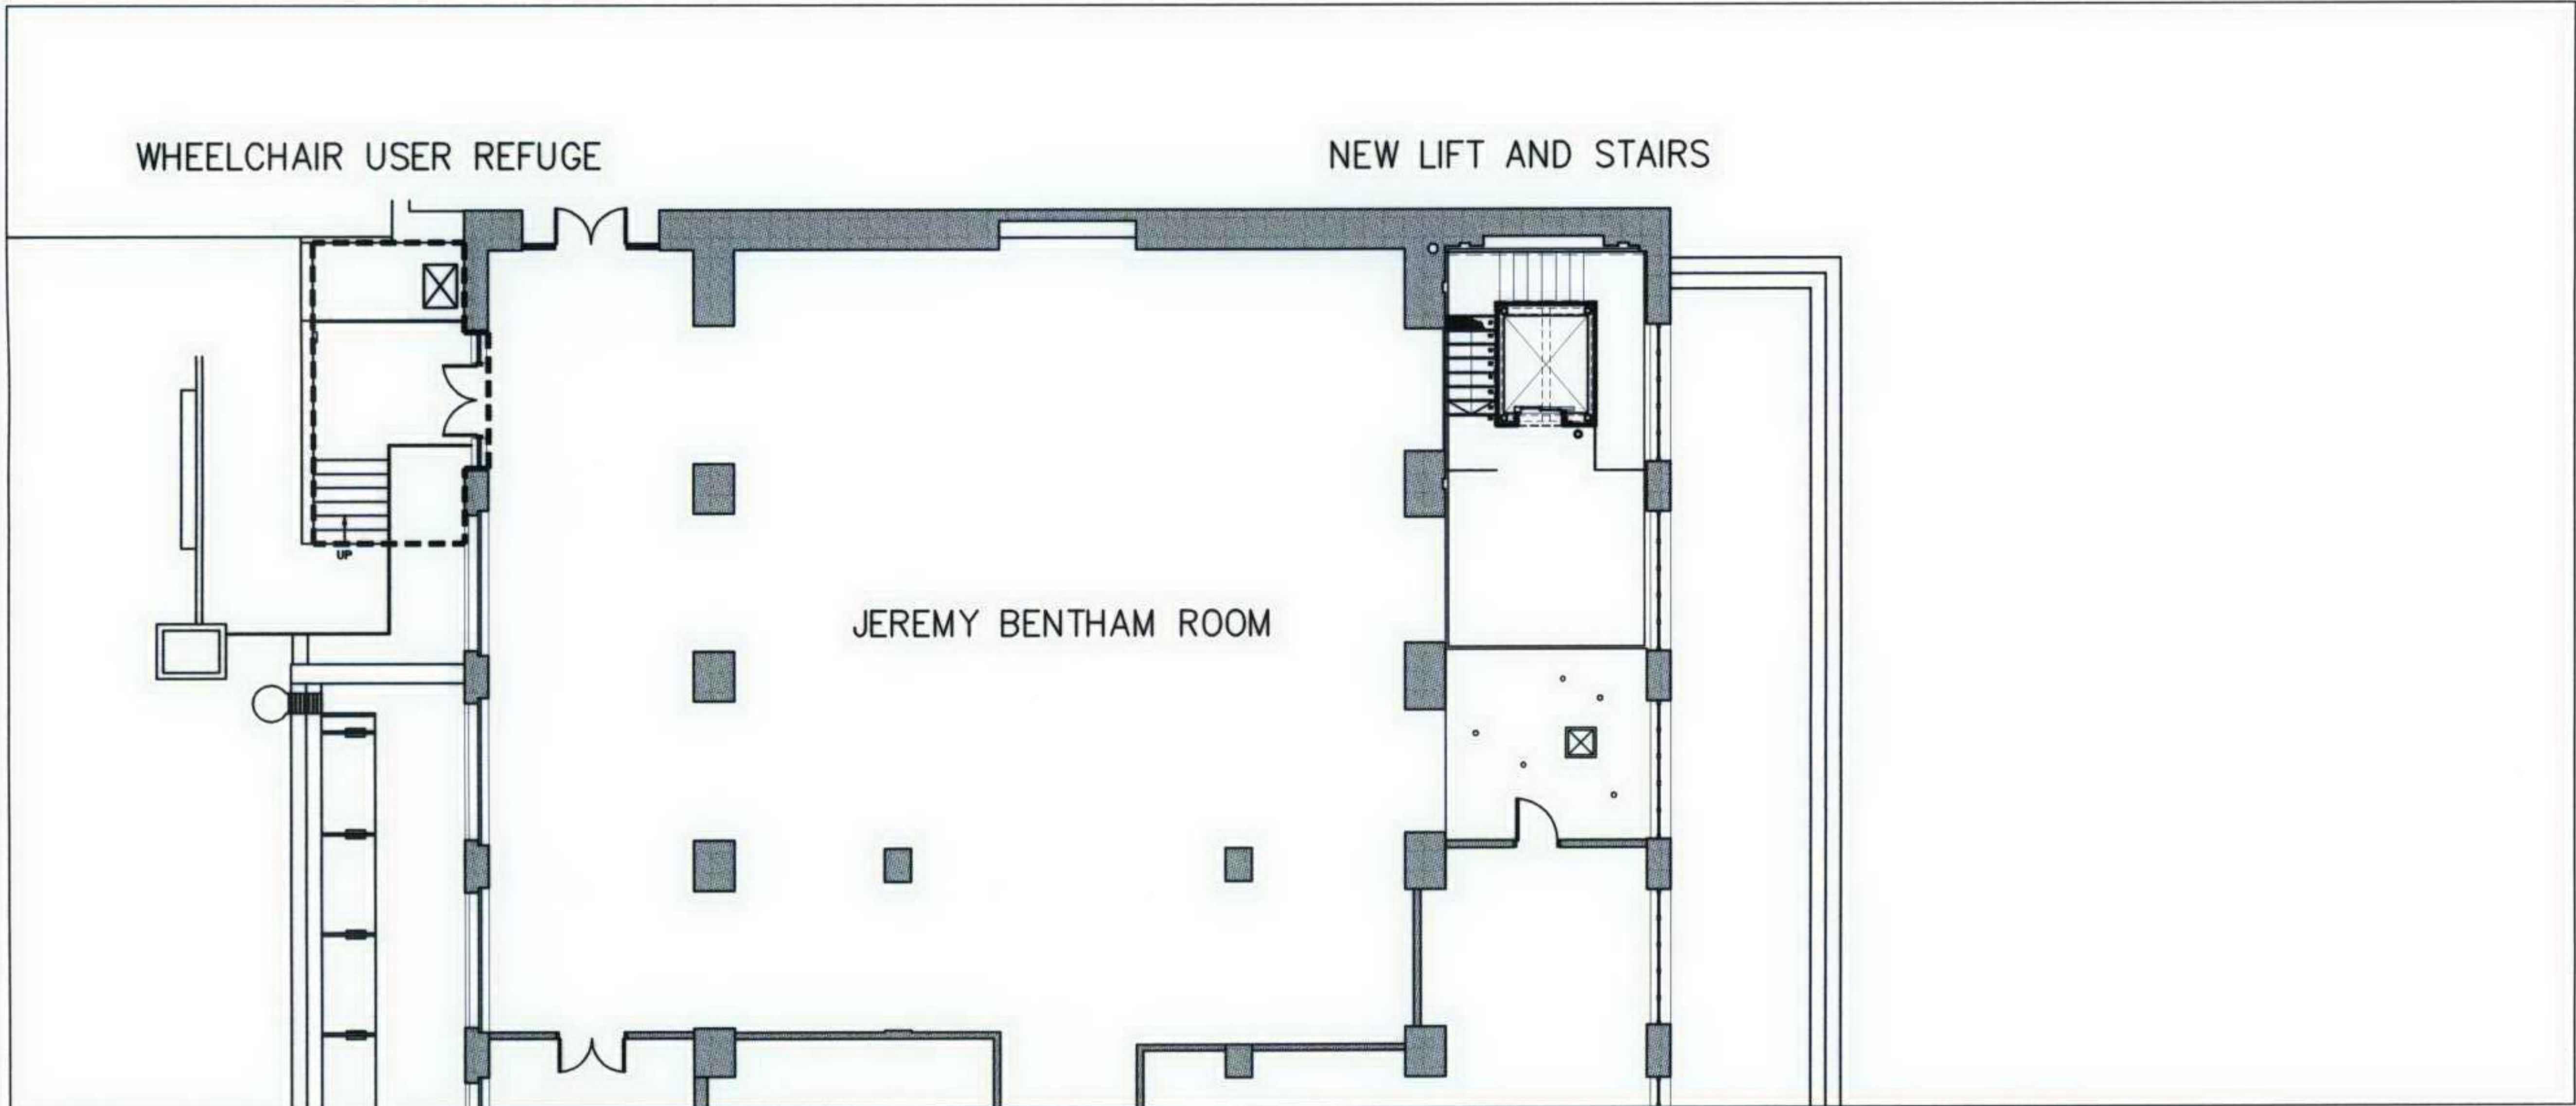

1. LOCATION PLAN 1: 200

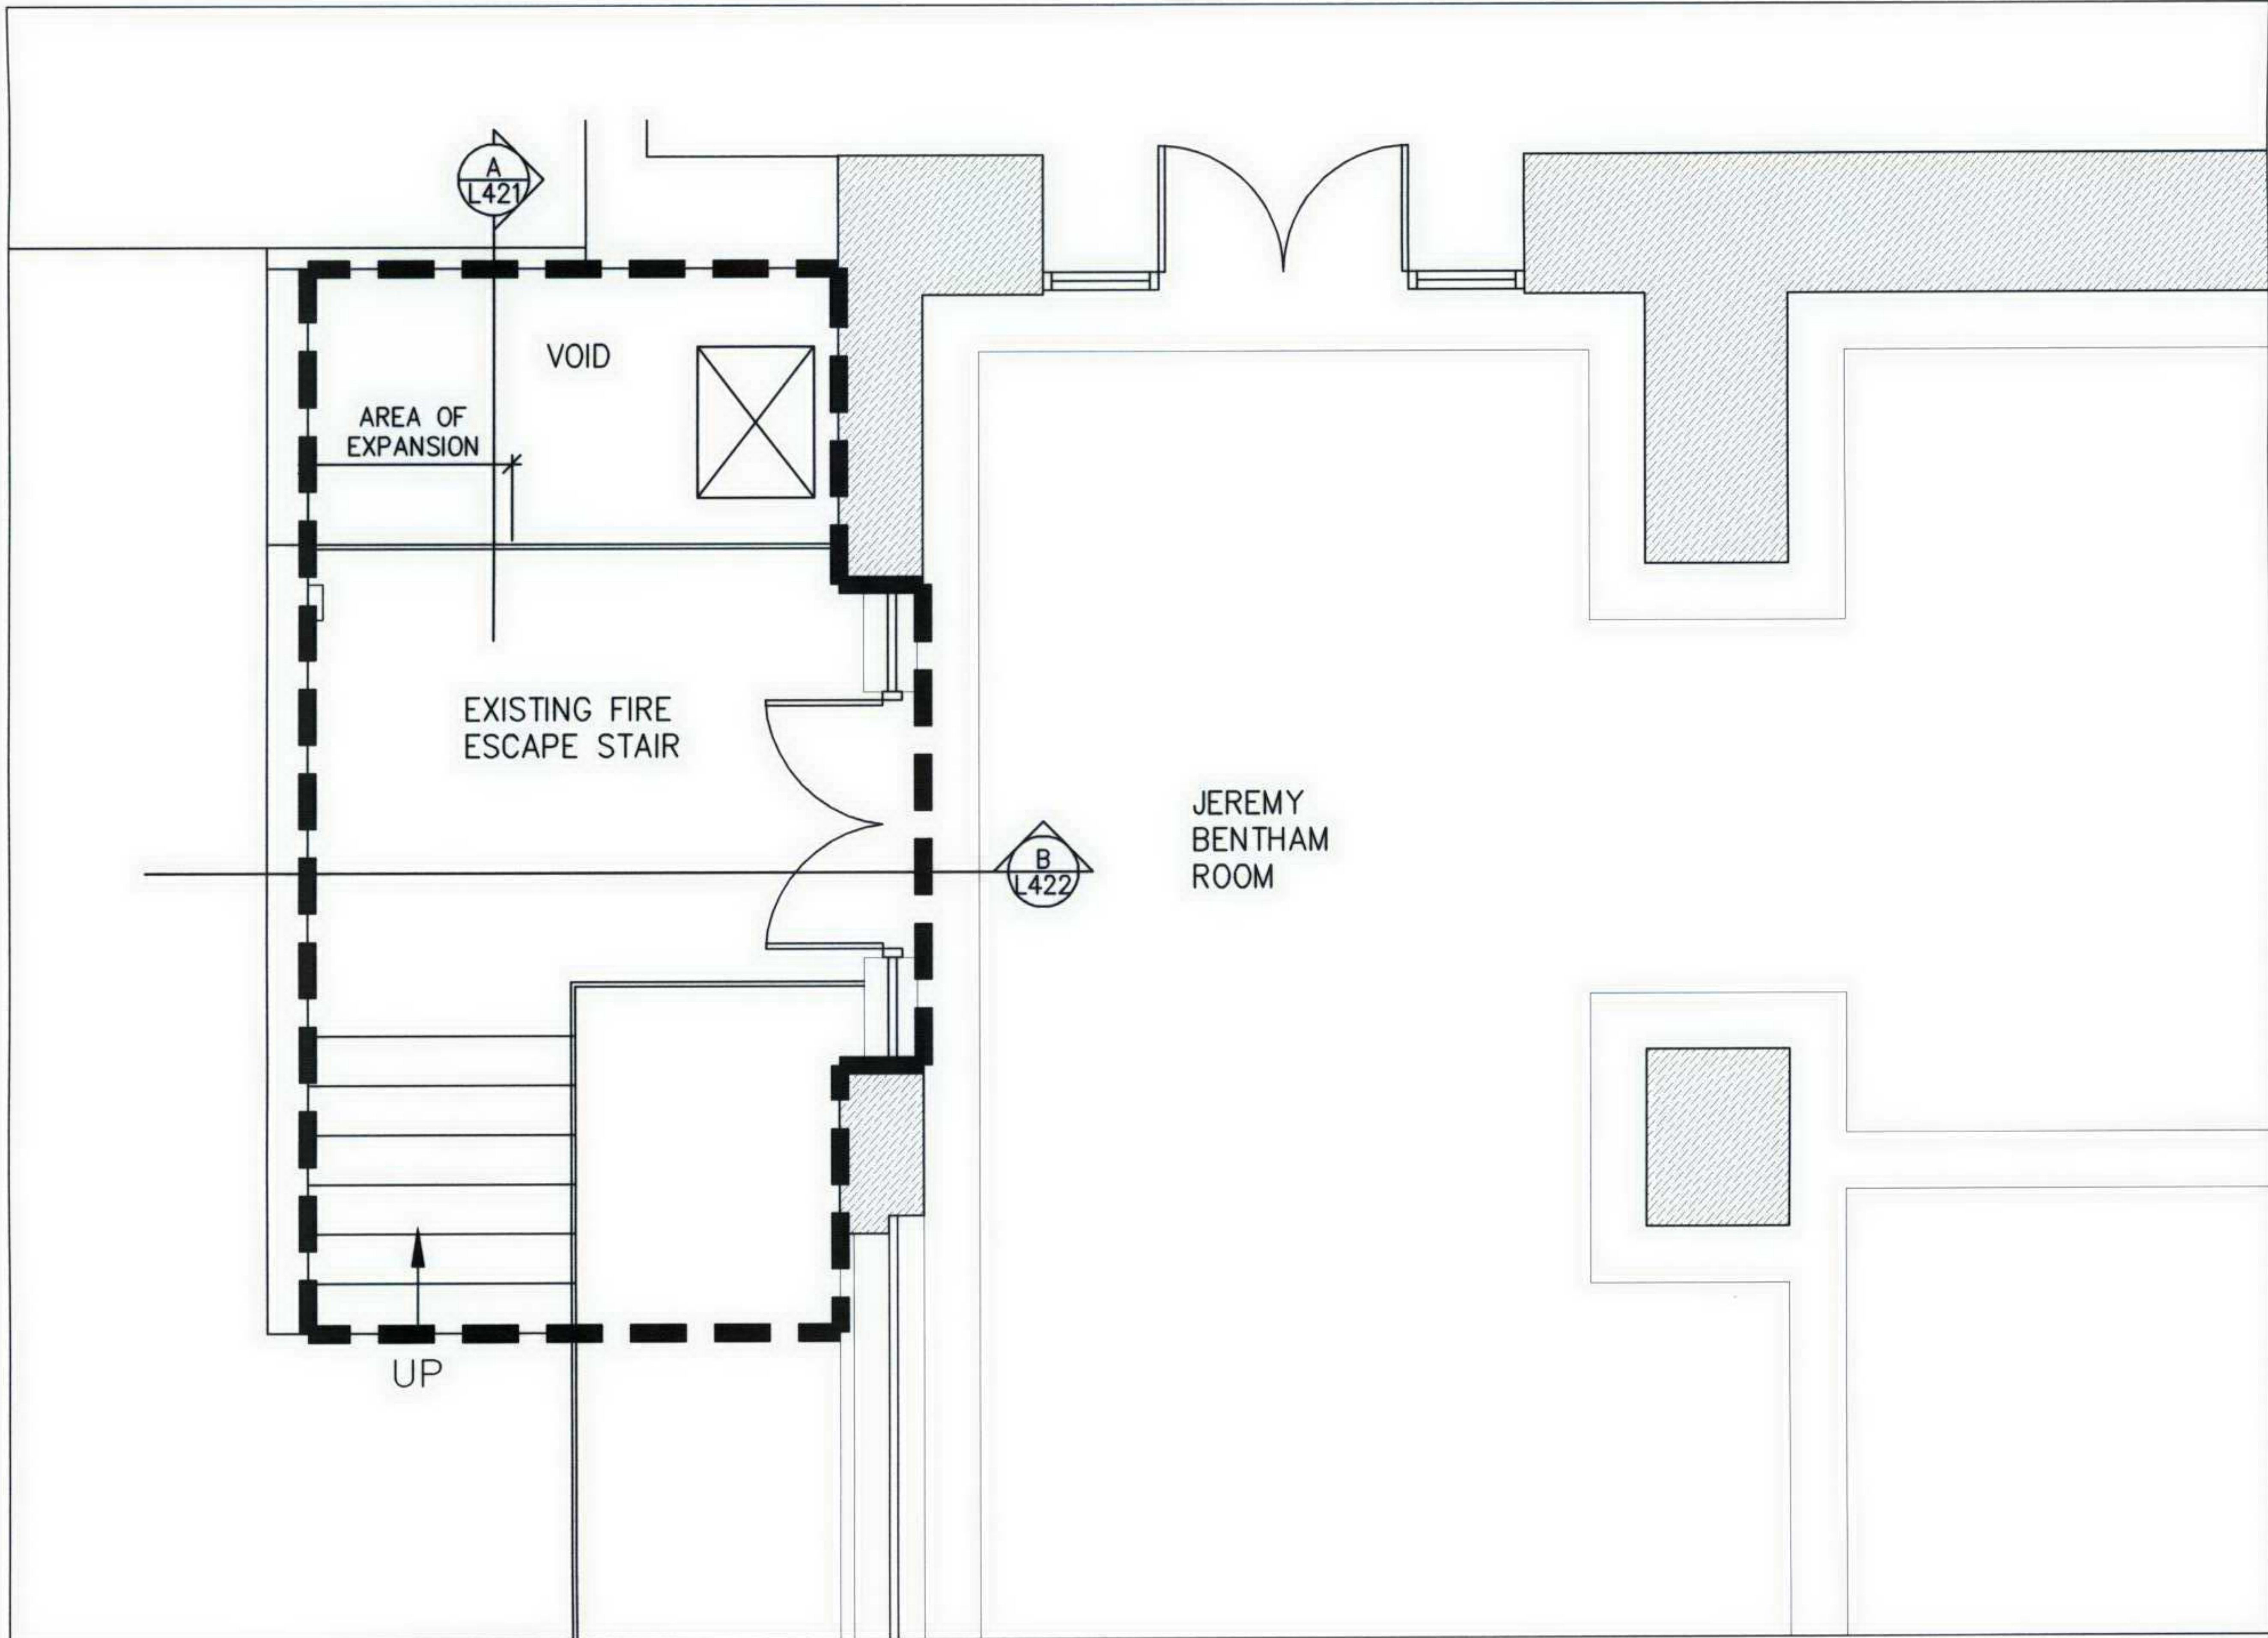

2. PLAN 1: 50

J: 2678A/CAD/LIVE DWGS/NORTH REFUGE

CLIENT

UNIVERSITY COLLEGE LONDON

ARCHITECTS

MASTERPLANNERS

LANDSCAPE ARCHITECTS

INTERIOR DESIGNERS

Levitt Bernstein

LEVITT BERNSTEIN ASSOCIATES LIMITED 1 KINGSLAND PASSAGE LONDON E8 2BB
T: 020 - 7275 7676 F: 020 - 7275 9348 E: post@levittbernstein.co.uk

JOB TITLE

WILKINS BUILDING
JBR WHEELCHAIR REFUGE

SCALE

1:50 @ A3

CHECKED

LL

DRAWING No.

2678A L402

DRAWN

SC

DATE

NOV 2007

REVISIONS

DRAWING

EXISTING
SECTION A

GENERAL NOTES

1. Do not scale from this drawing.


2. All dimensions must be checked on site and any discrepancies verified with the architect.

3. Unless shown otherwise, all dimensions are to structural surfaces.

4. Unless shown refer to internal door schedule for door size. Door openings to be set out to give full specified architrave either side.

5. Refer to drawing no.

THIS IS NOT A CONSTRUCTION DRAWING.
IT IS UNSUITABLE FOR THE PURPOSE
OF CONSTRUCTION AND MUST ON NO
ACCOUNT BE USED AS SUCH.

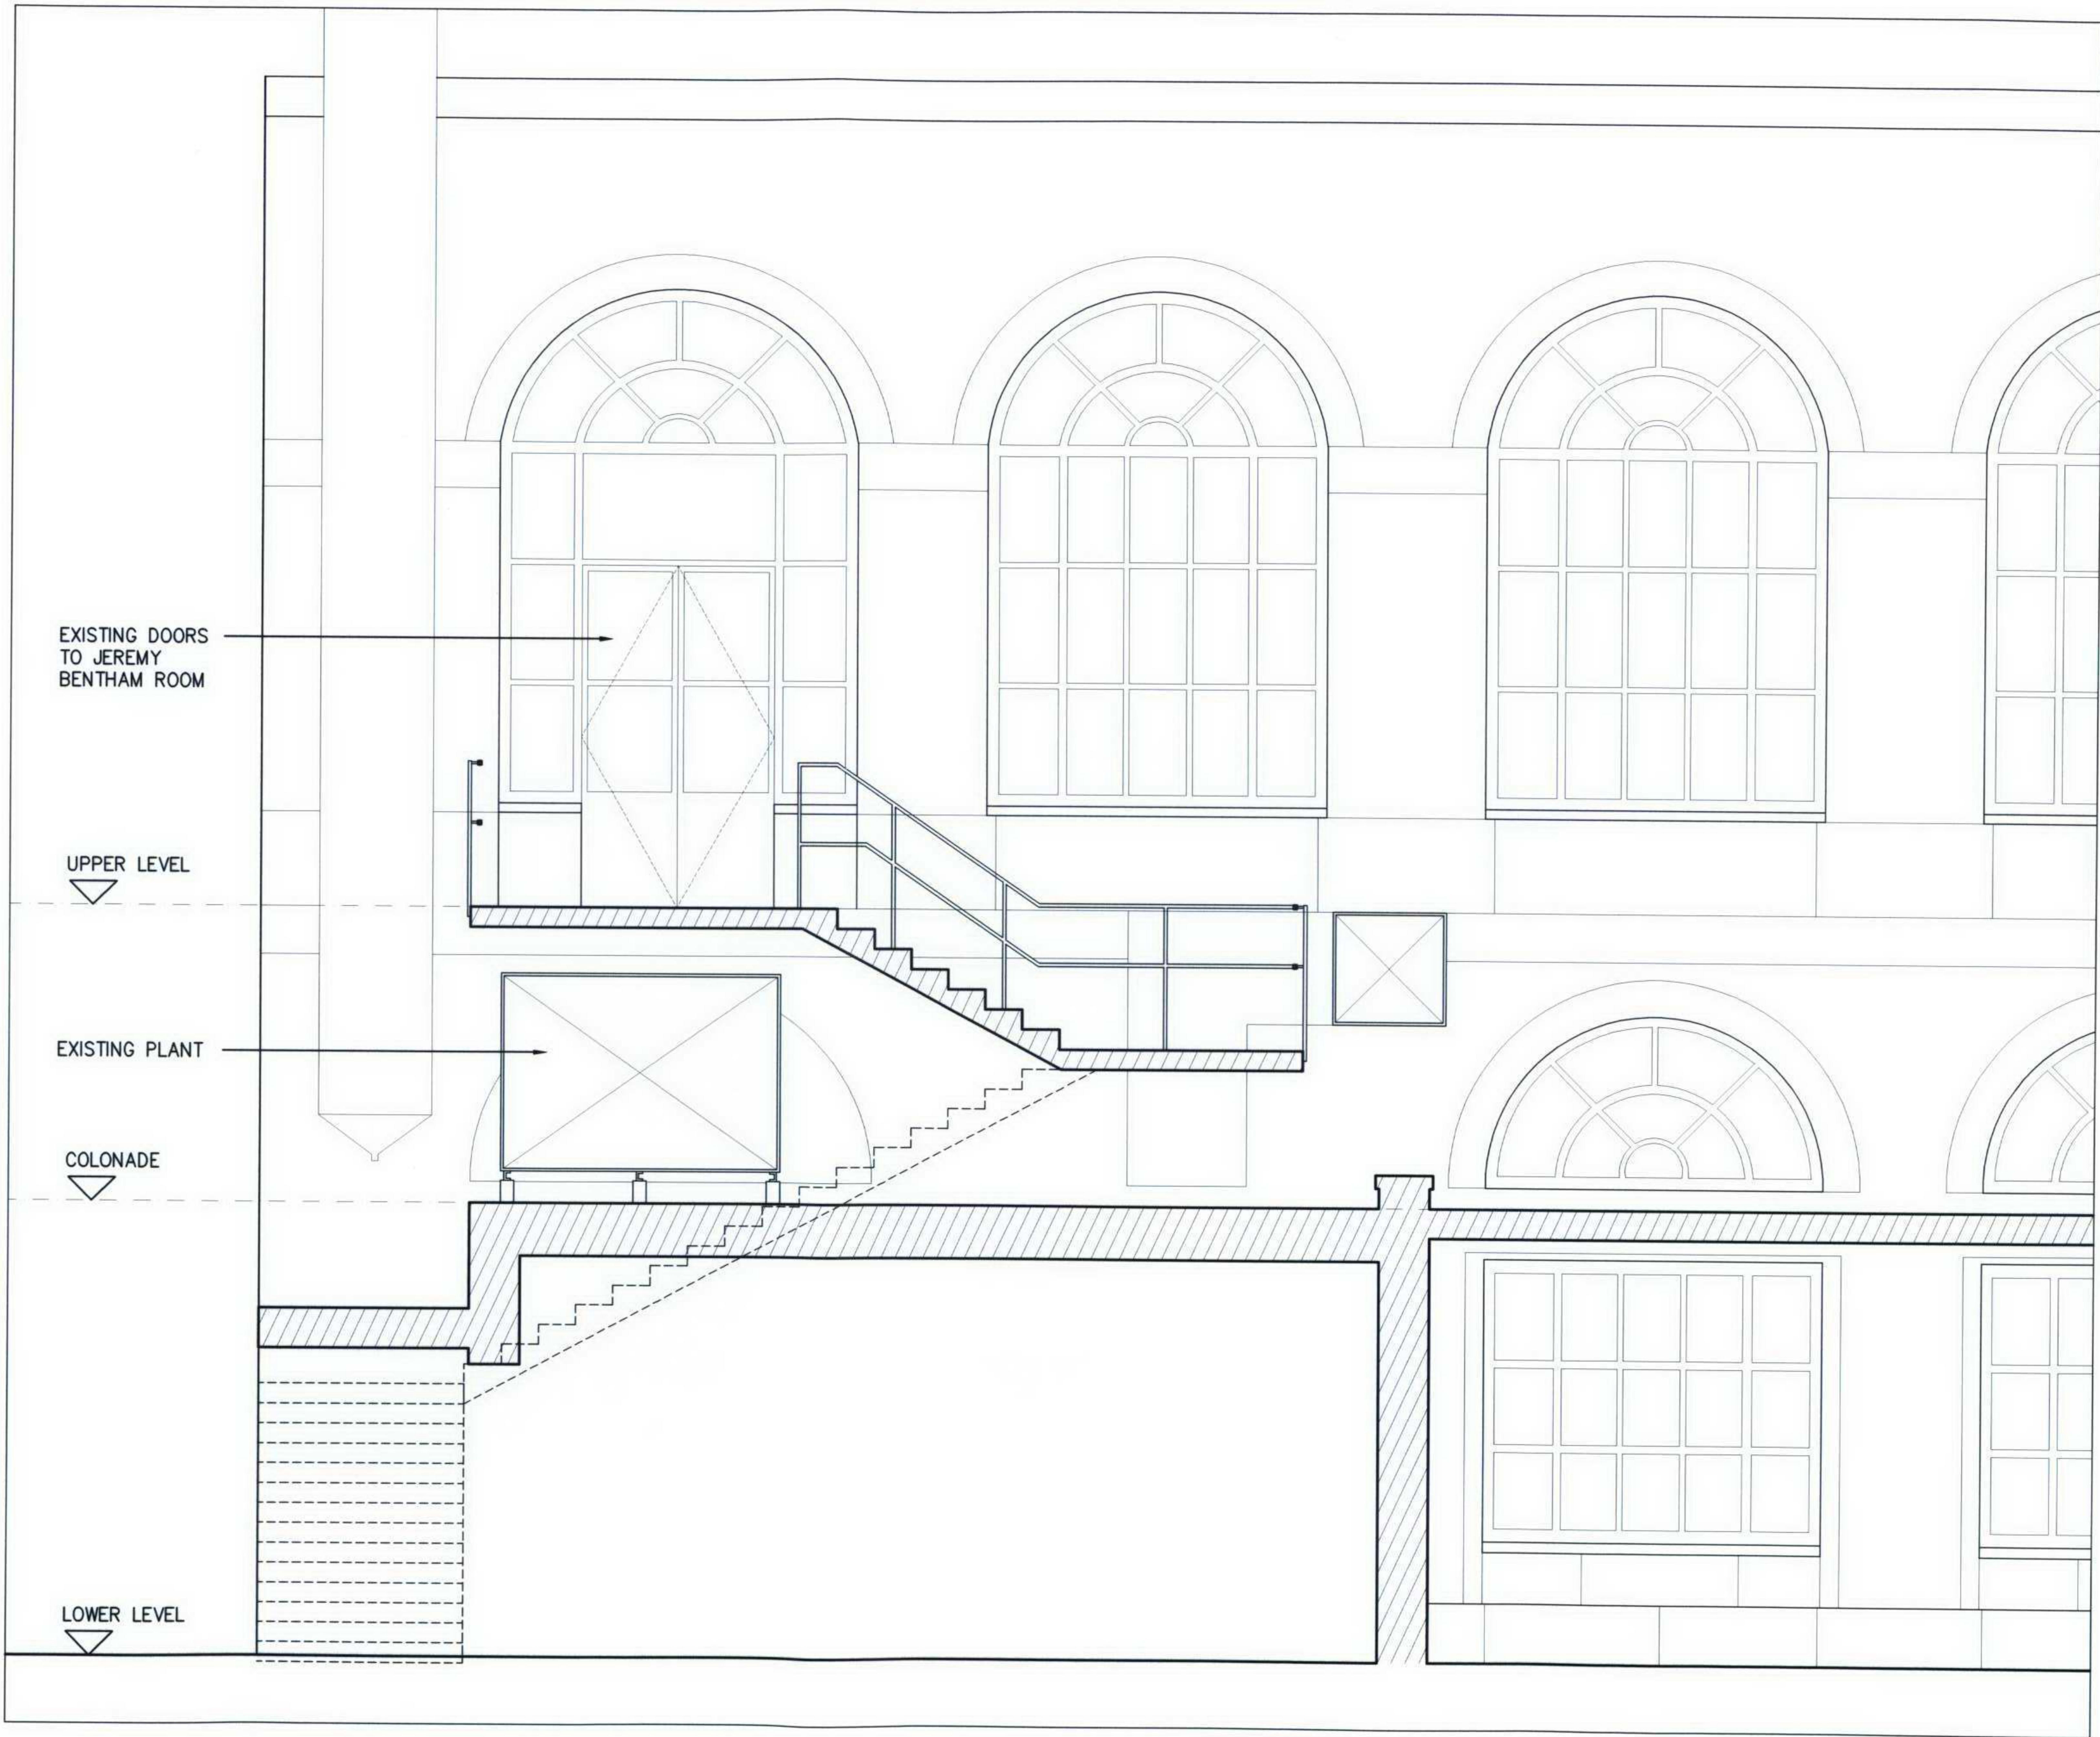

CLIENT	UNIVERSITY COLLEGE LONDON				ARCHITECTS MASTERPLANNERS LANDSCAPE ARCHITECTS INTERIOR DESIGNERS				J: 2678A/CAD/LIVE DWGS/NORTH REFUGE			
	WILKINS BUILDING JBR WHEELCHAIR REFUGE				 Levitt Bernstein LEVITT BERNSTEIN ASSOCIATES LIMITED 1 KINGSLAND PASSAGE LONDON E8 2BB T: 020 - 7275 7676 F: 020 - 7275 9348 E: post@levittbernstein.co.uk				GENERAL NOTES 1. Do not scale from this drawing. 2. All dimensions must be checked on site and any discrepancies verified with the architect. 3. Unless shown otherwise, all dimensions are to structural surfaces. 4. Unless shown refer to internal door schedule for door size. Door openings to be set out to give full specified architrave either side. 5. Refer to drawing no.			
	DRAWING	EXISTING	SECTION B		SCALE	1:50 @ A3	CHECKED	LL	DRAWING No.	2678A L403	REVISIONS	

DATE
NOV 2007

DRAWN
SC

THIS IS NOT A CONSTRUCTION DRAWING.
IT IS UNSUITABLE FOR THE PURPOSE
OF CONSTRUCTION AND MUST ON NO
ACCOUNT BE USED AS SUCH.

