



CLIENT UNIVERSITY COLLEGE LONDON		ARCHITECTS MASTERPLANNERS LANDSCAPE ARCHITECTS INTERIOR DESIGNERS Levitt Bernstein LEVITT BERNSTEIN ASSOCIATES LIMITED 1 KINGSLAND PASSAGE LONDON E8 2BB T: 020 - 7275 7676 F: 020 - 7275 9348 E: post@levittbernstein.co.uk		J: 2678A/CAD/LIVE DWGS/NORTH REFUGE/	
JOB TITLE WILKINS BUILDING JBR WHEELCHAIR REFUGE		SCALE 1:50/200@A3	CHECKED LL	DRAWING No. 2678A L411	
DRAWING PROPOSED PLANS		DRAWN SC	DATE NOV 2007	REVISIONS A	

- GENERAL NOTES
1. Do not scale from this drawing.
 2. All dimensions must be checked on site and any discrepancies verified with the architect.
 3. Unless shown otherwise, all dimensions are to structural surfaces.
 4. Unless shown refer to internal door schedule for door size. Door openings to be set out to give full specified architrave either side.
 5. Refer to drawing no.


REV A - CANOPY ADDED 21/01/08

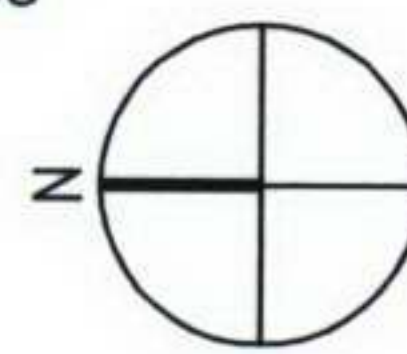

THIS IS NOT A CONSTRUCTION DRAWING.
IT IS UNSUITABLE FOR THE PURPOSE
OF CONSTRUCTION AND MUST ON NO
ACCOUNT BE USED AS SUCH.

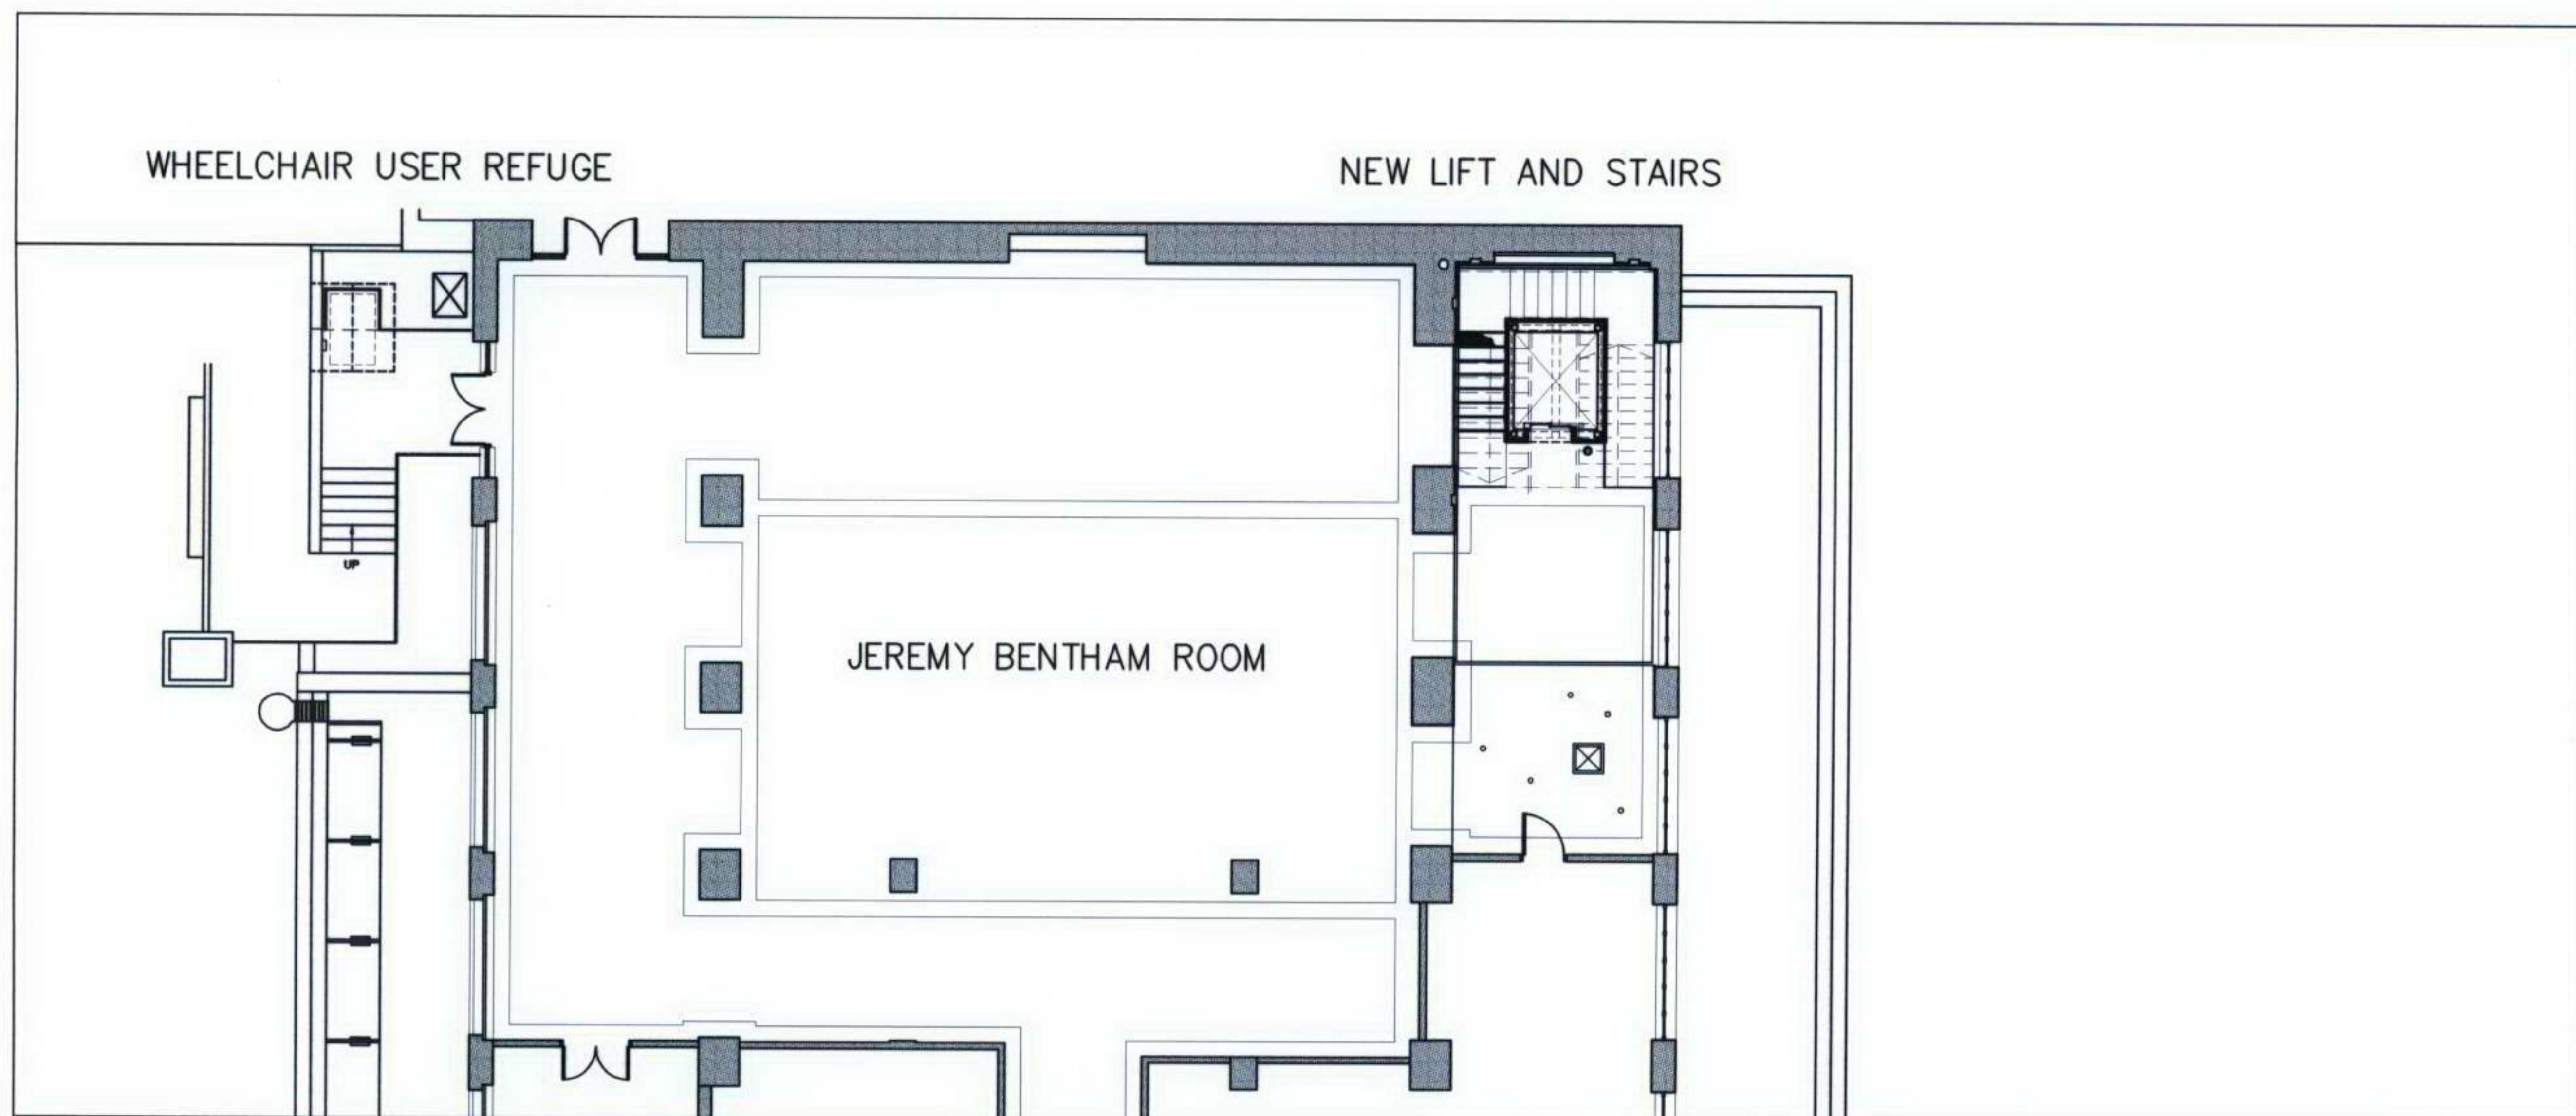

1. LOCATION PLAN 1:200

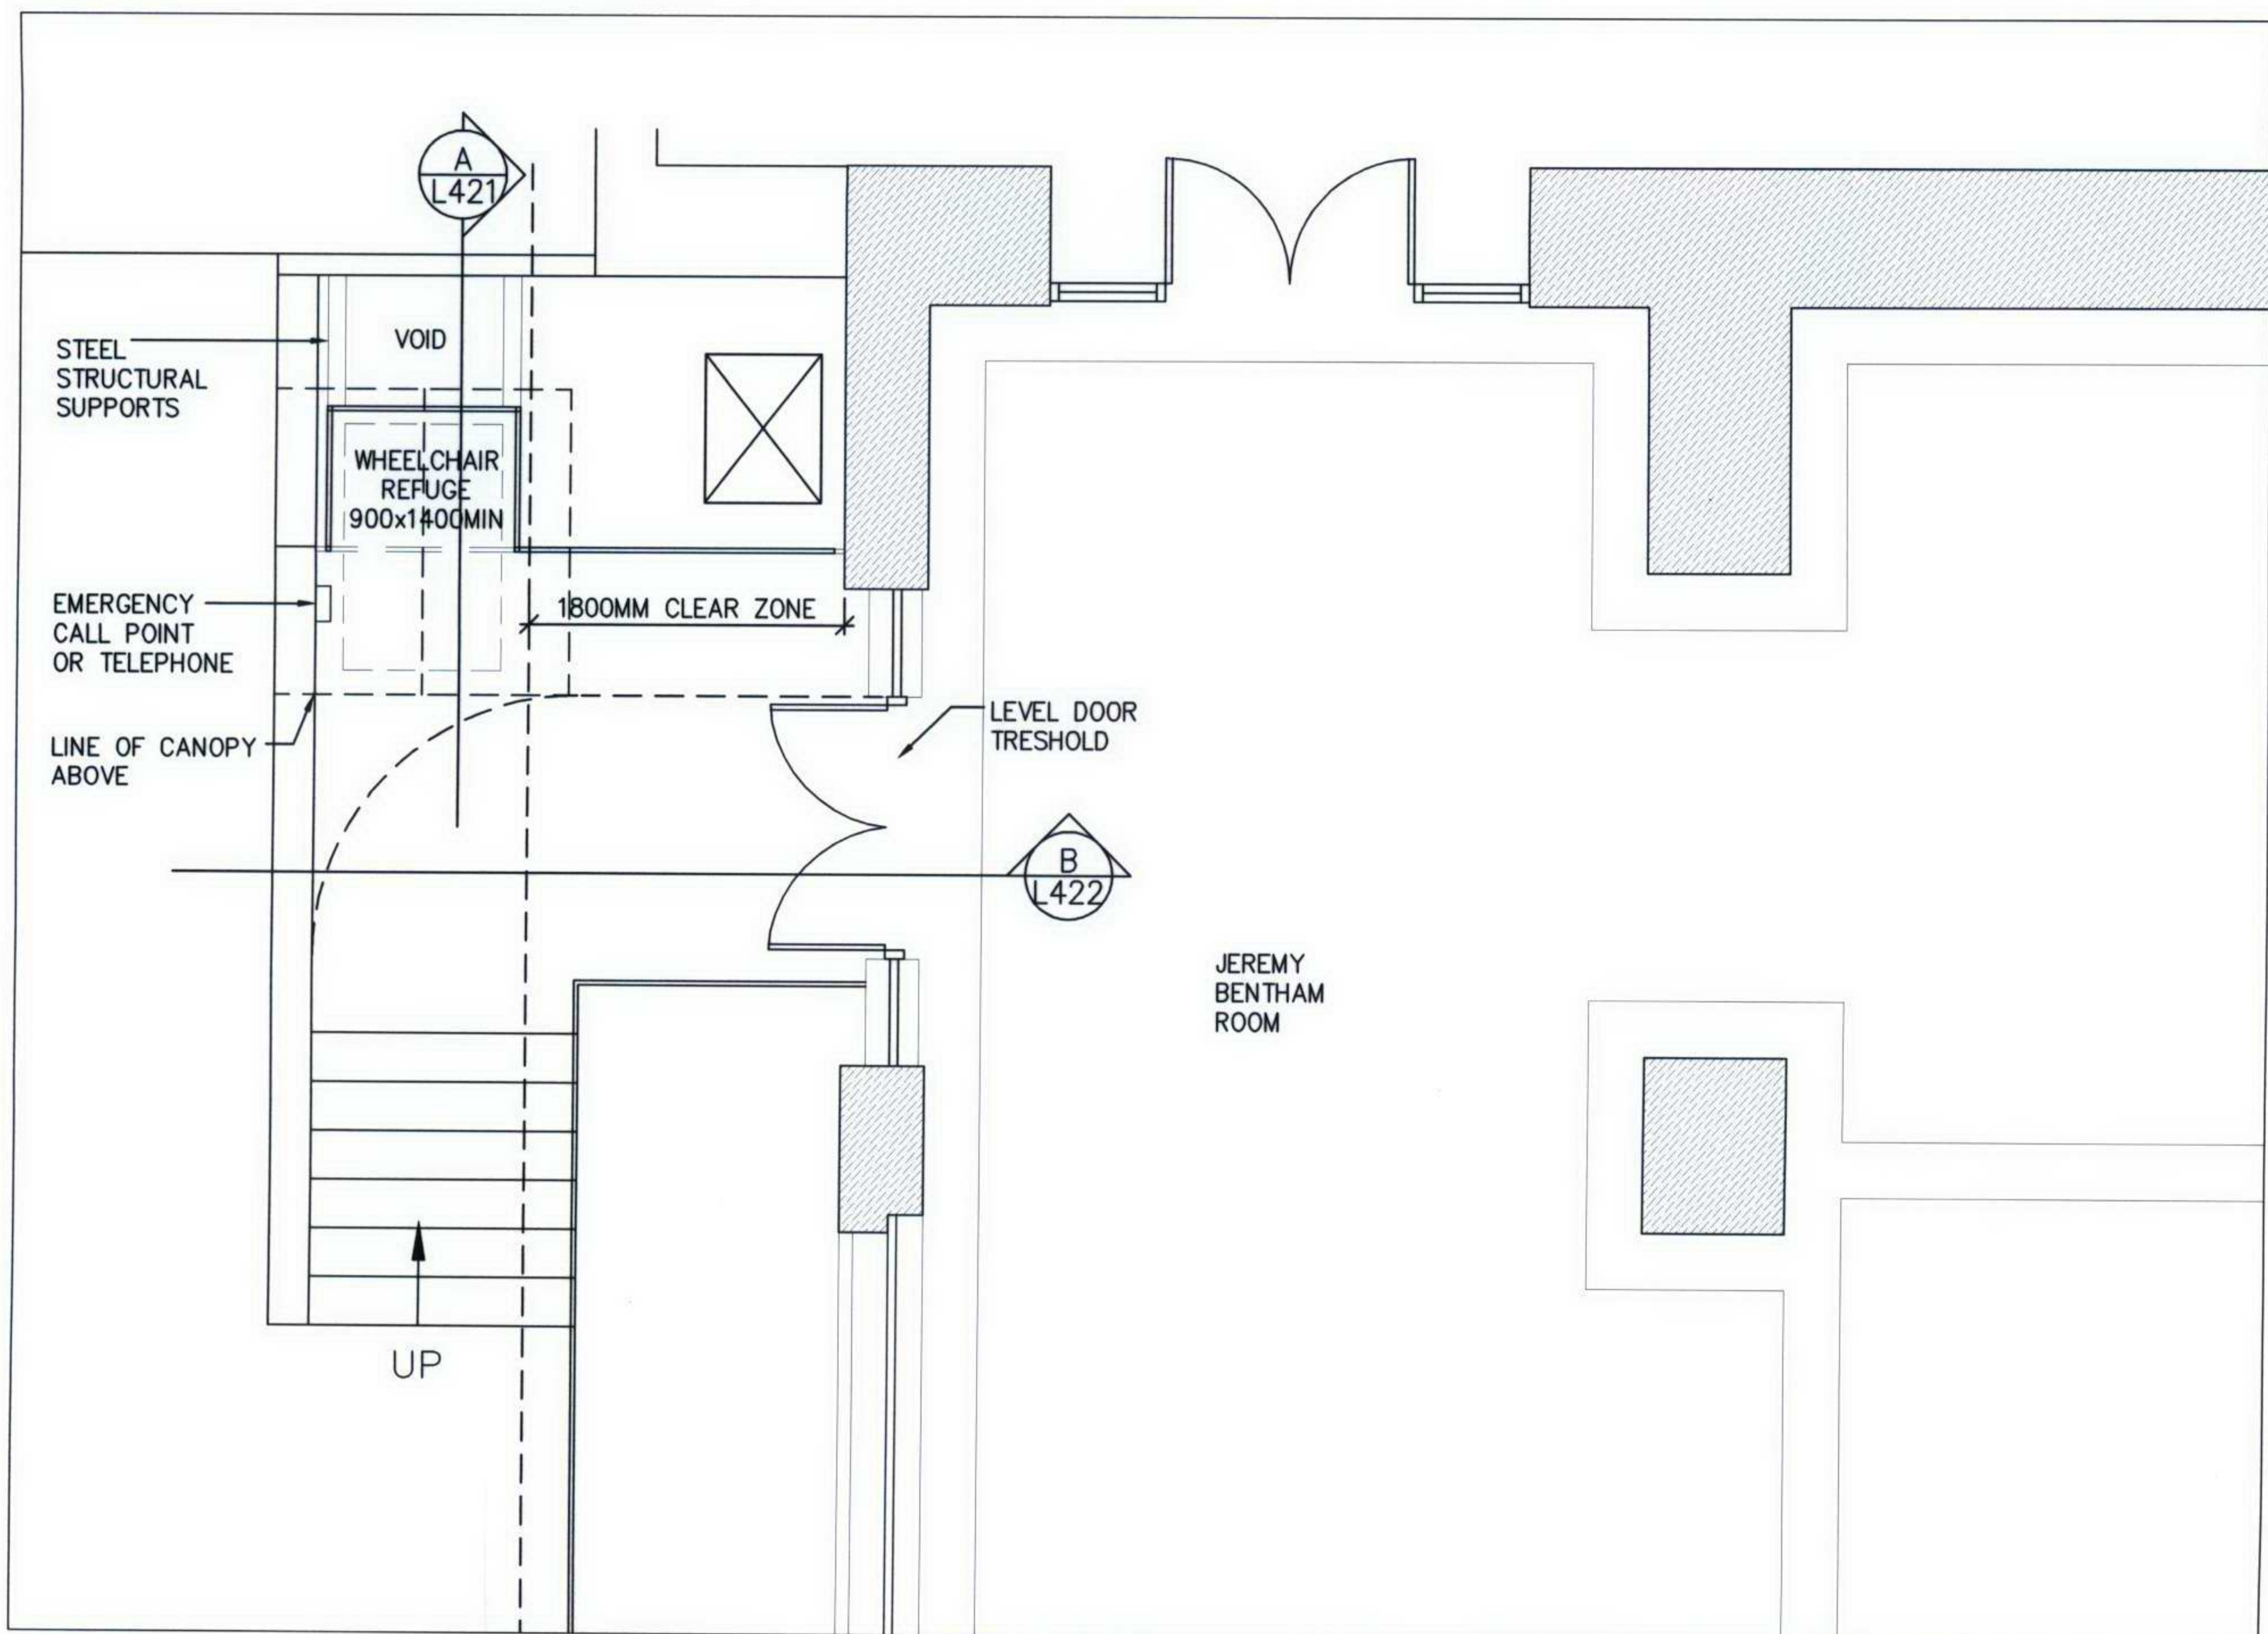

2. PLAN 1:50

CLIENT
UNIVERSITY COLLEGE LONDON

ARCHITECTS MASTERPLANNERS LANDSCAPE ARCHITECTS INTERIOR DESIGNERS

Levitt Bernstein

LEVITT BERNSTEIN ASSOCIATES LIMITED 1 KINGSLAND PASSAGE LONDON E8 2BB
T: 020 - 7275 7676 F: 020 - 7275 9348 E: post@levittbernstein.co.uk

JOB TITLE WILKINS BUILDING
JBR WHEELCHAIR REFUGE

SCALE
1:50 @ A3

CHECKED
LL

DRAWING No.
2678A L421

DRAWING PROPOSED
SECTION A

DRAWN
SC

DATE

NOV 2007


REVISIONS
A

REV A - CANOPY ADDED 21/01/08

GENERAL NOTES

1. Do not scale from this drawing.
2. All dimensions must be checked on site and any discrepancies verified with the architect.
3. Unless shown otherwise, all dimensions are to structural surfaces.
4. Unless shown refer to internal door schedule for door size. Door openings to be set out to give full specified architrave either side.
5. Refer to drawing no.

THIS IS NOT A CONSTRUCTION DRAWING.
IT IS UNSUITABLE FOR THE PURPOSE
OF CONSTRUCTION AND MUST ON NO
ACCOUNT BE USED AS SUCH.

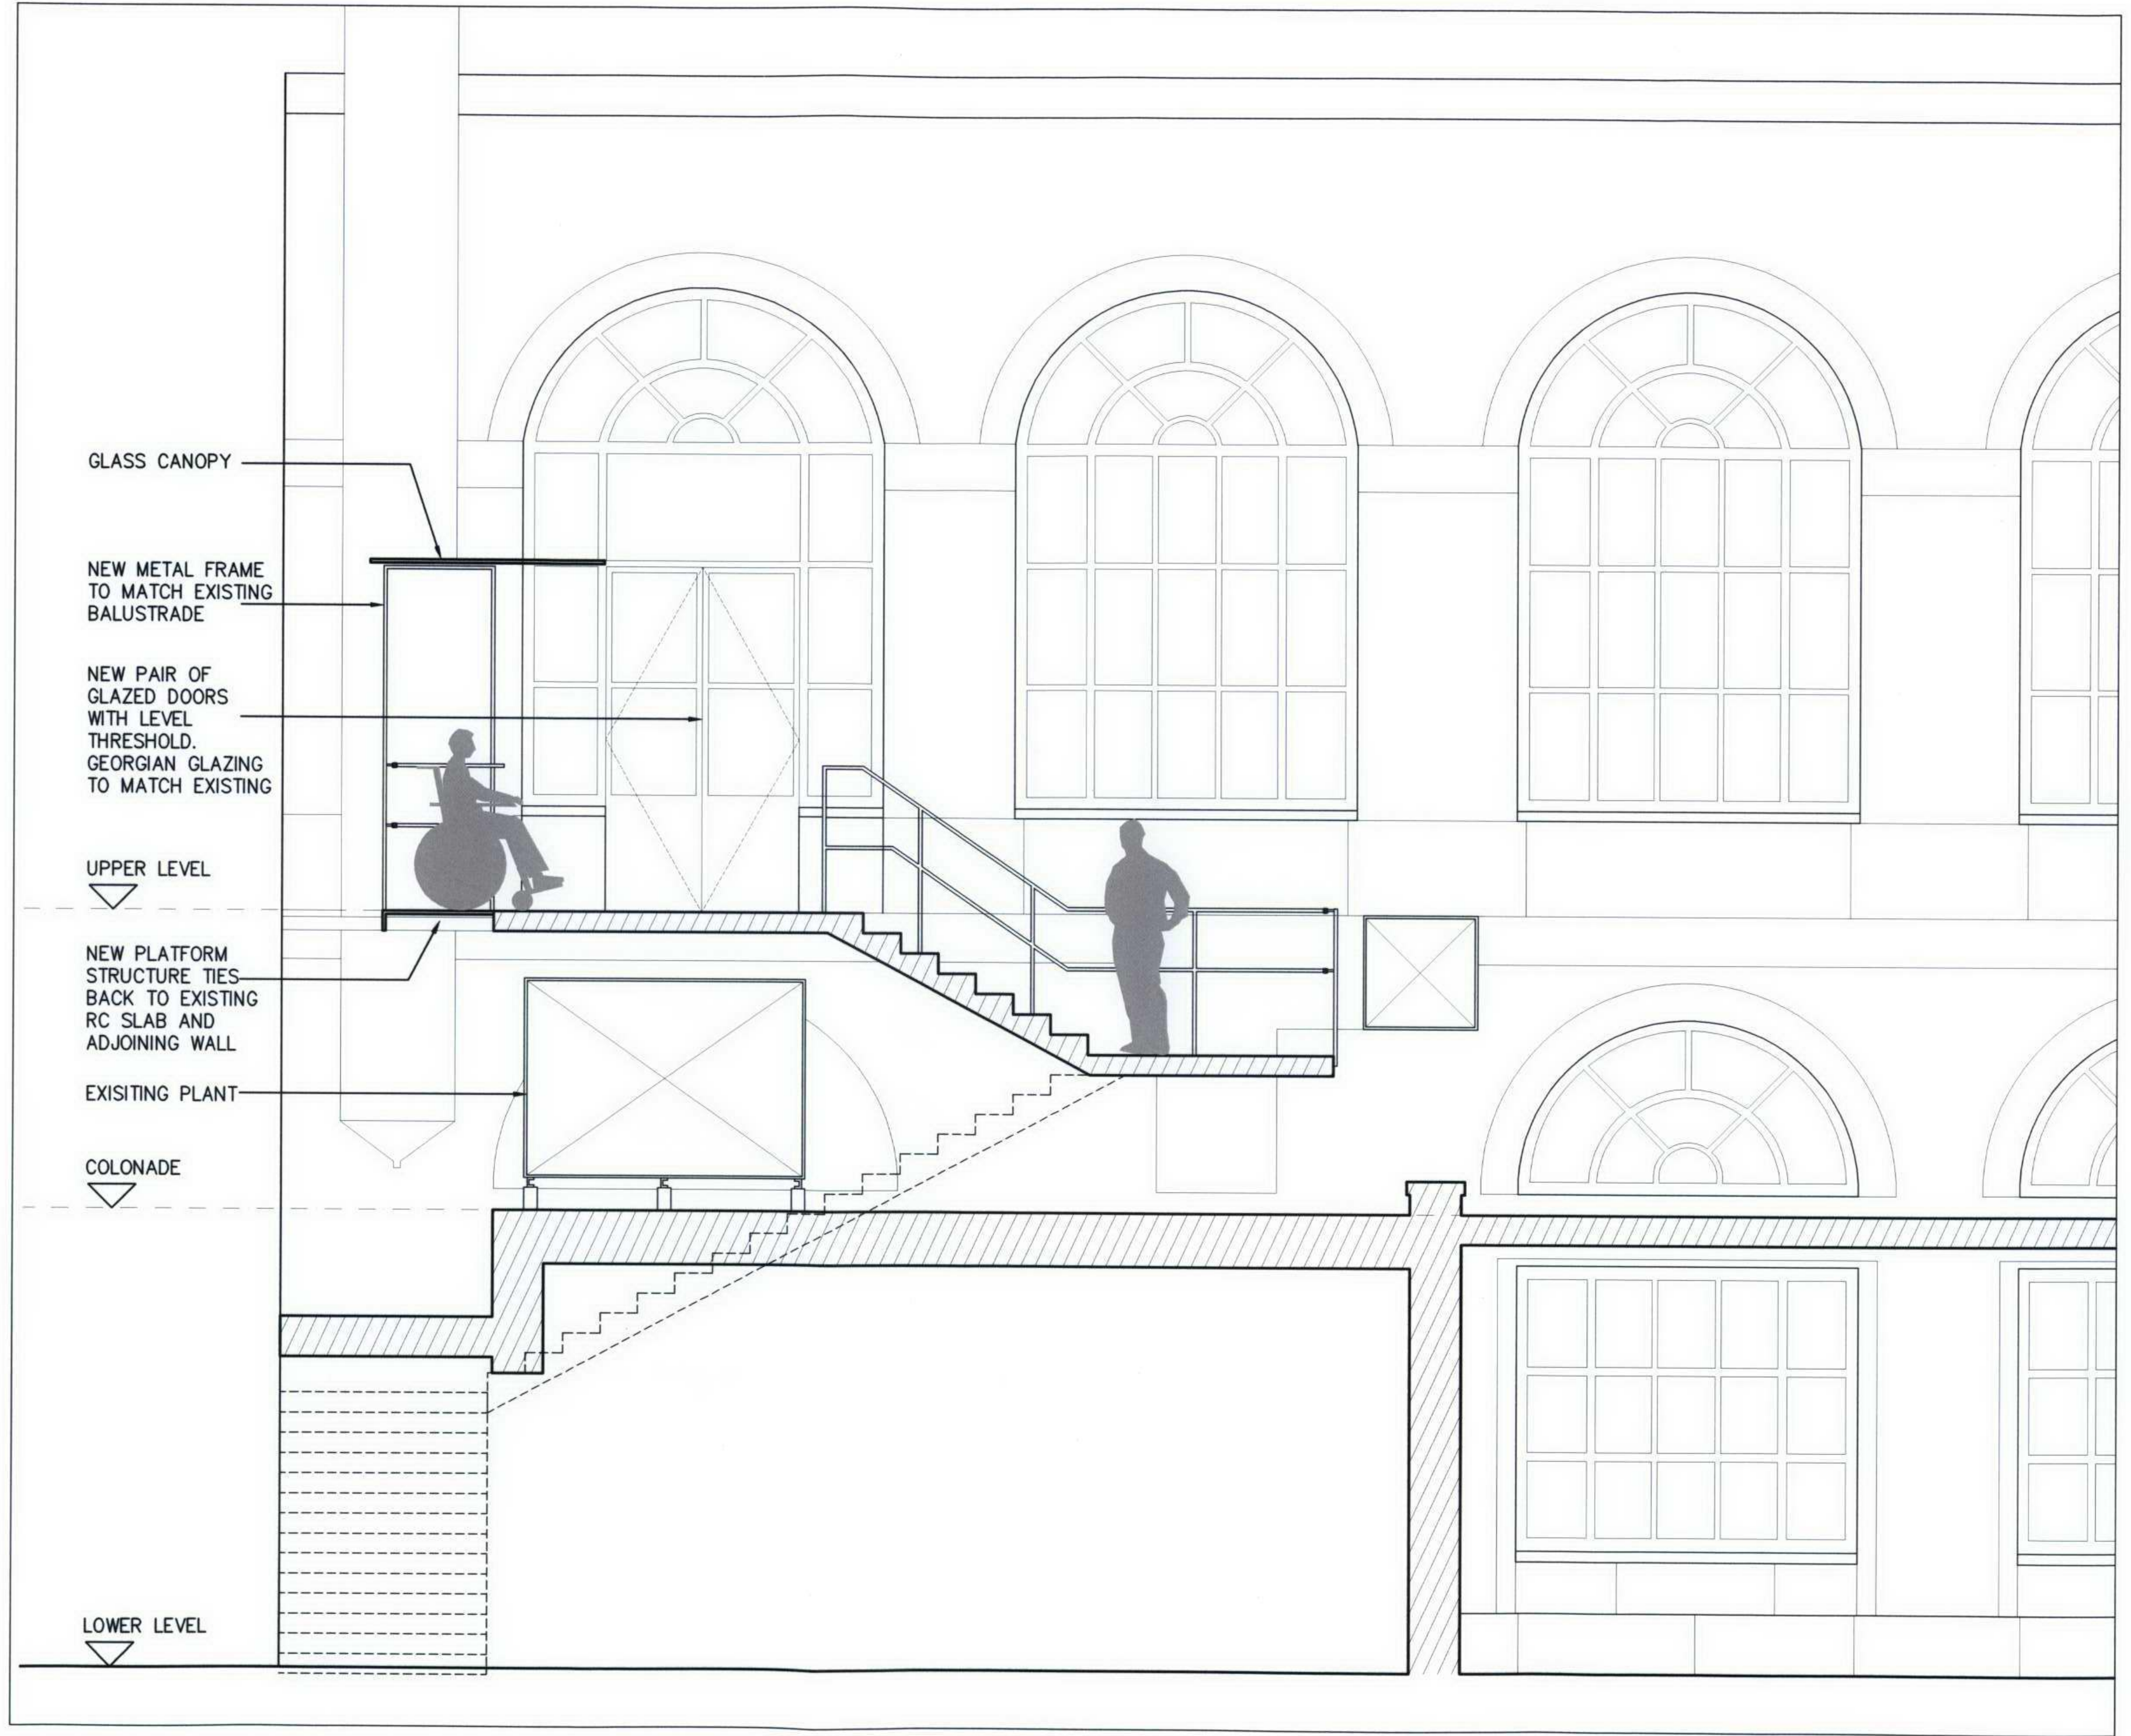

CLIENT	UNIVERSITY COLLEGE LONDON			
	ARCHITECTS MASTERPLANNERS LANDSCAPE ARCHITECTS INTERIOR DESIGNERS Levitt Bernstein			
JOB TITLE	LEVITT BERNSTEIN ASSOCIATES LIMITED 1 KINGSLAND PASSAGE LONDON E8 2BB T: 020 - 7275 7676 F: 020 - 7275 9348 E: post@levittbernstein.co.uk			
	DRAWING No. 2678A L422			
DRAWING PROPOSED SECTION B	SCALE 1:50 @ A3			
	CHECKED LL DATE NOV 2007			
DRAWING PROPOSED SECTION B	DRAWN SC			
	REVISIONS A			

GENERAL NOTES

1. Do not scale from this drawing.
2. All dimensions must be checked on site and any discrepancies verified with the architect.
3. Unless shown otherwise, all dimensions are to structural surfaces.
4. Unless shown refer to internal door schedule for door size. Door openings to be set out to give full specified architrave either side.
5. Refer to drawing no.

REV A - CANOPY ADDED 21/01/08

THIS IS NOT A CONSTRUCTION DRAWING.
IT IS UNSUITABLE FOR THE PURPOSE
OF CONSTRUCTION AND MUST ON NO
ACCOUNT BE USED AS SUCH.

