


Clerkenwell Road

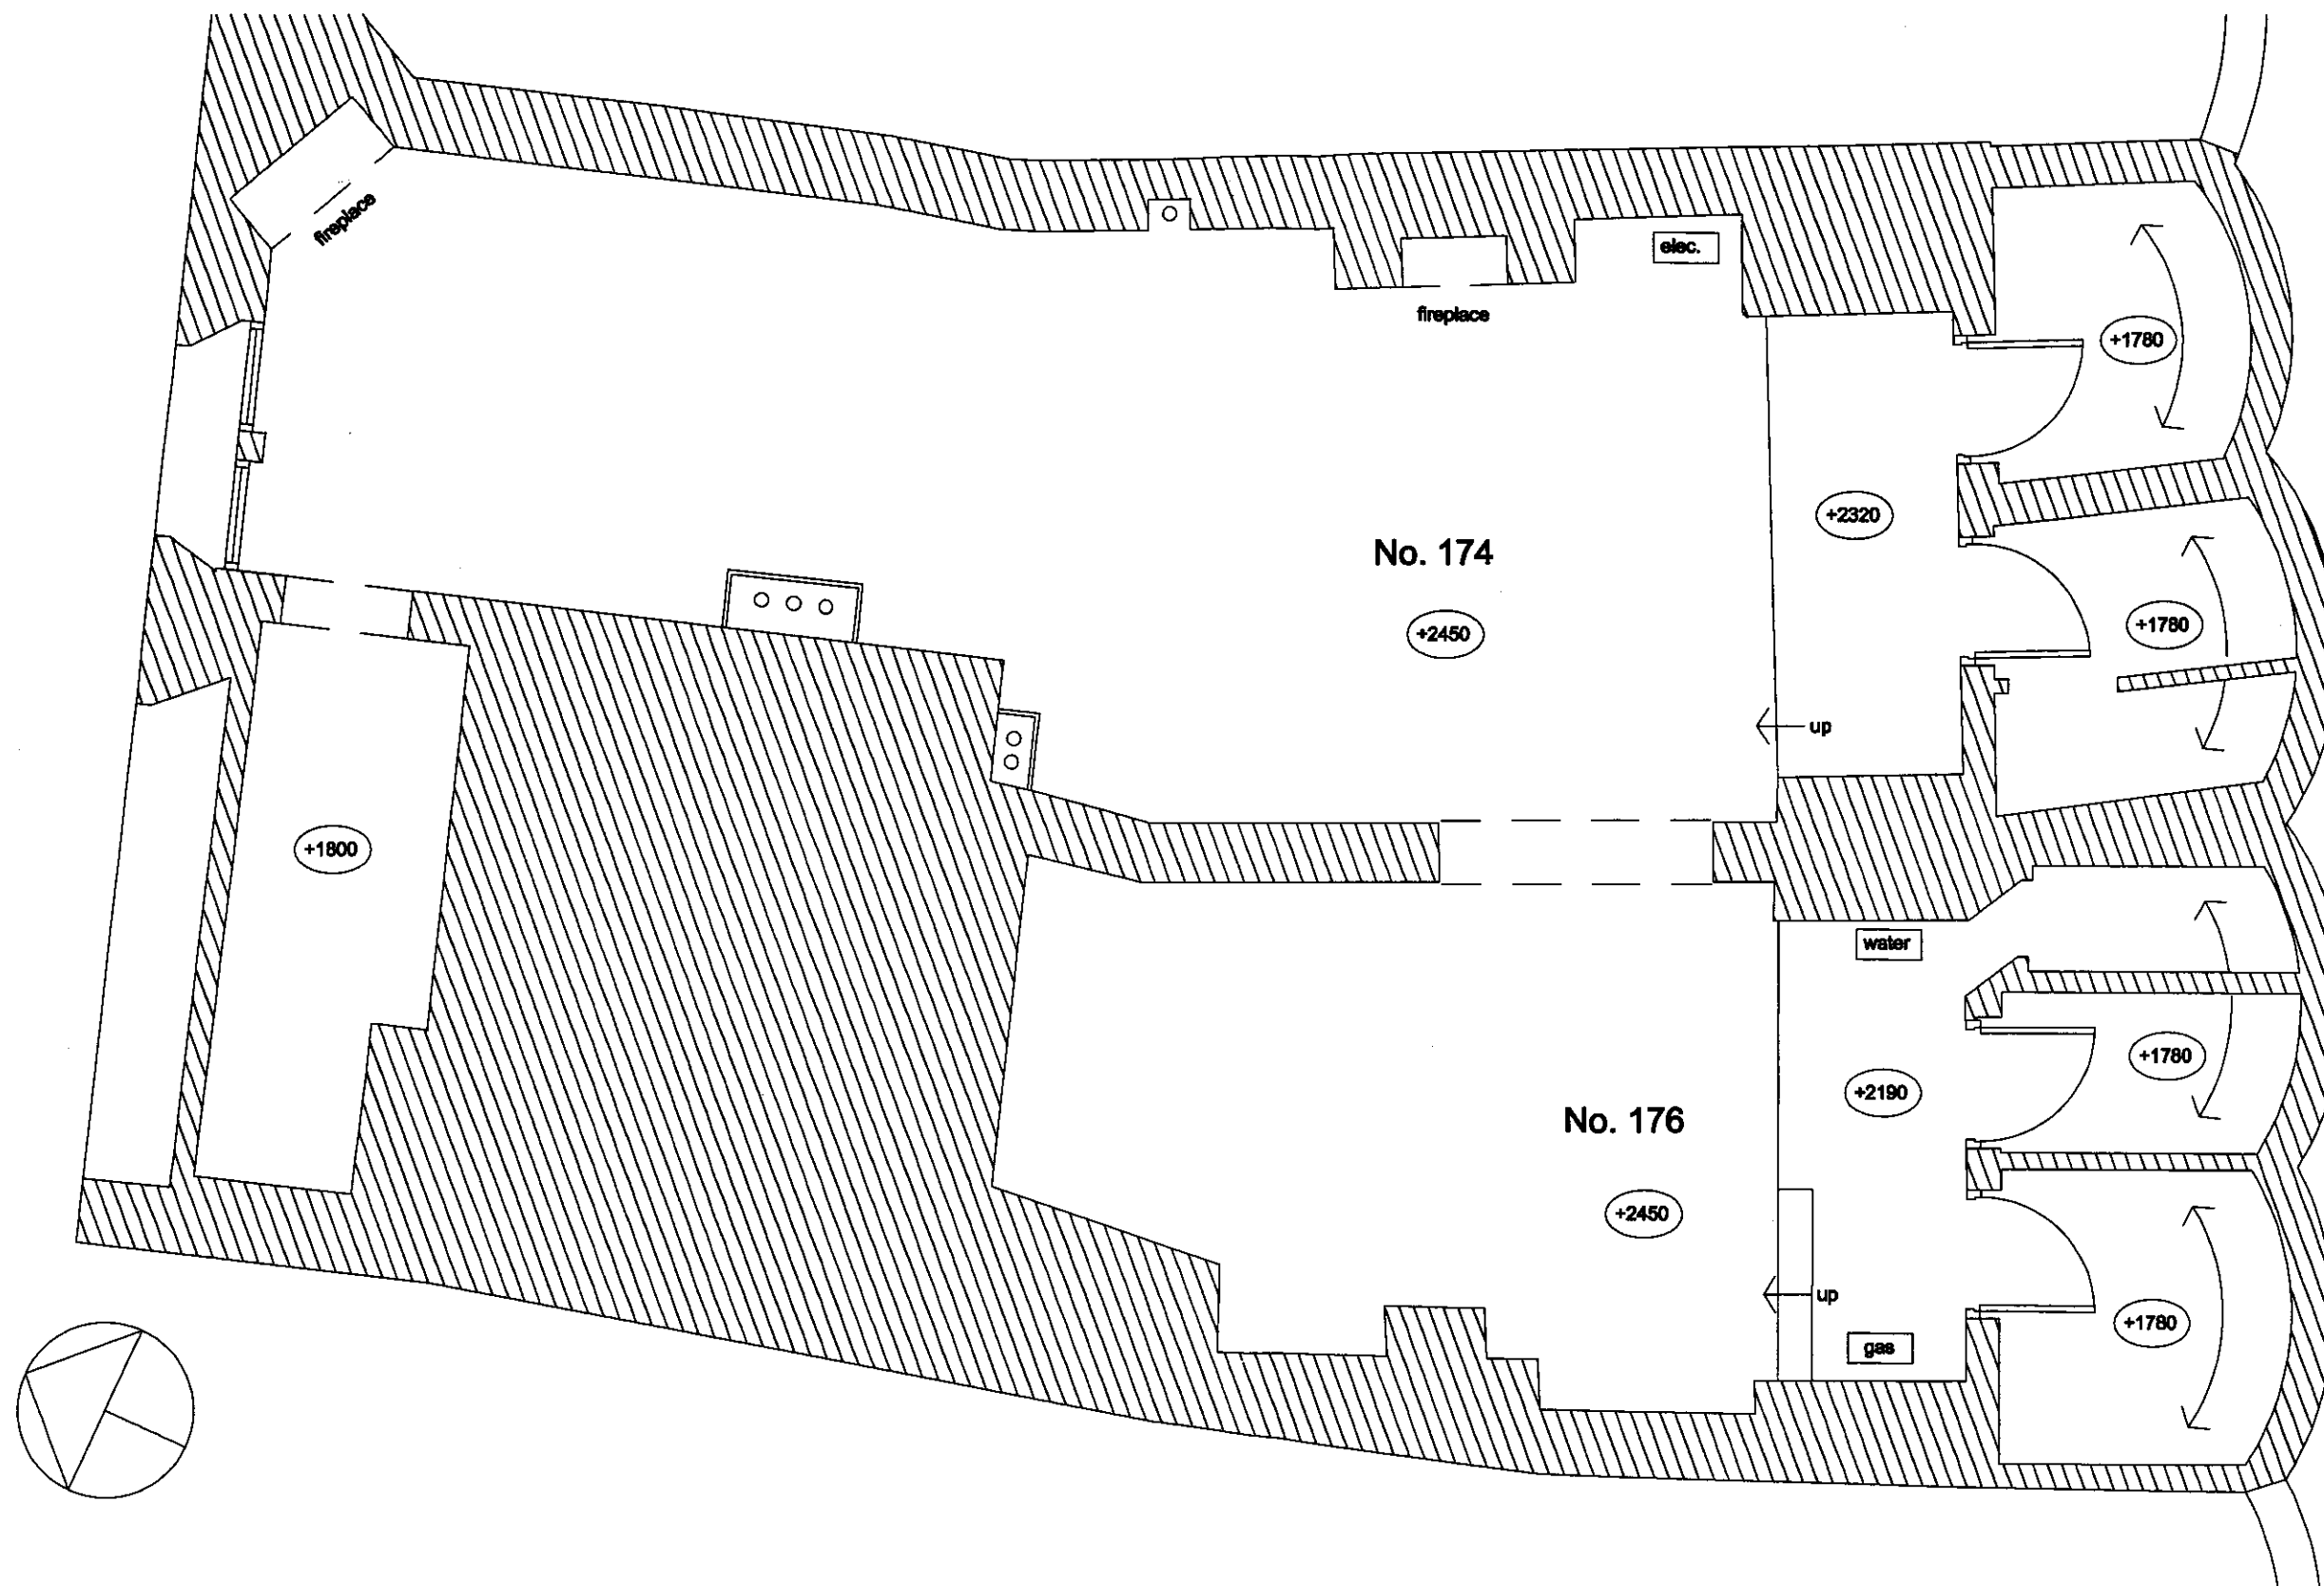

NOTES

- 1 Do not scale from this drawing.
- 2 All levels and dimensions to be checked on site and any discrepancies noted to the Architect immediately.
- 3 This drawing is to be read with all relevant Consultant's drawings, specifications and schedules.
- 4 This drawing is copyright and must not be reproduced without the prior written agreement of the Architect.
- 5 All dimensions are in millimetres unless otherwise stated.

revision:

job title:

Proposed Malletti Pizza Bar  
174-176 Clerkenwell Road, EC1.

client:

NICK BASDEN

drawing title: EXISTING BASEMENT PLAN

date: APRIL 07 1:50@A3 scale:

job no.

0703

drawing no.


EX01

rev:

Lawrence:King

architecture and design

1 hanover yard noel road london n1 8ya  
t: 020 7288 4588 f: 020 7288 4587  
info@lawrenceking.com

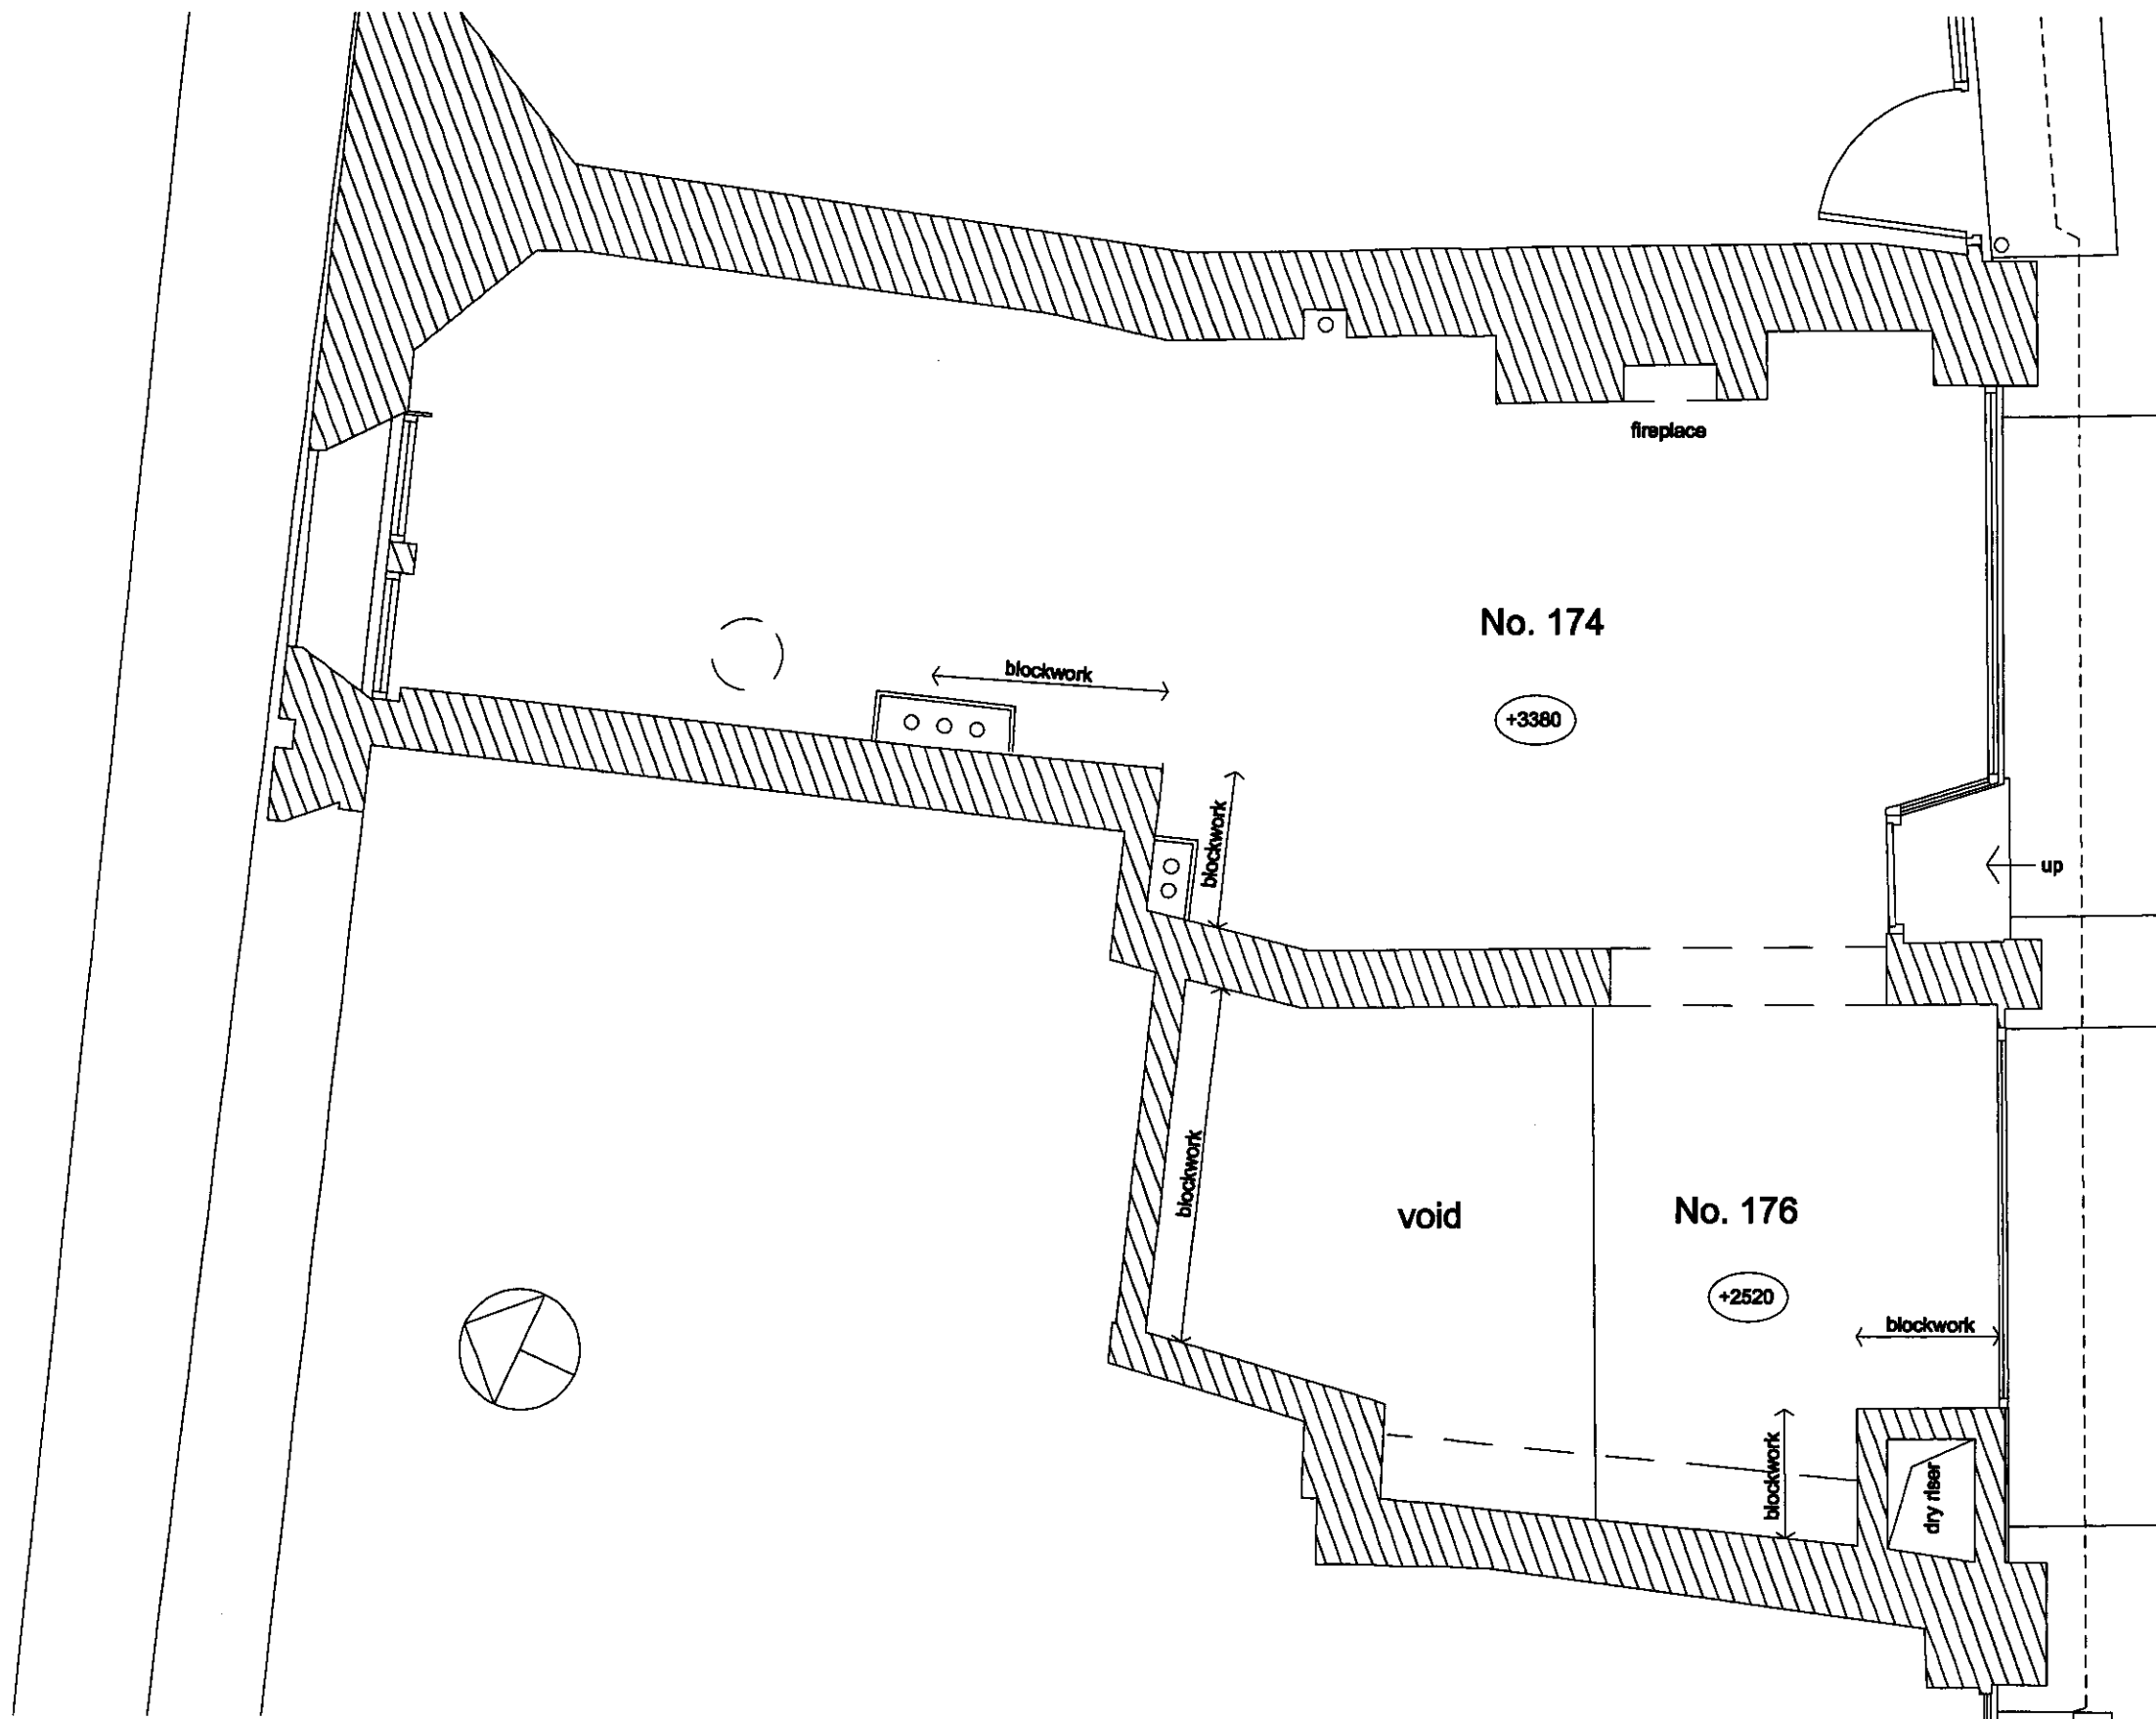

Clerkenwell Road

NOTES

- 1 Do not scale from this drawing.
- 2 All levels and dimensions to be checked on site and any discrepancies noted to the Architect immediately.
- 3 This drawing is to be read with all relevant Consultants' drawings, specifications and schedules.
- 4 This drawing is copyright and must not be reproduced without the prior written agreement of the Architect.
- 5 All dimensions are in millimetres unless otherwise stated.

revision :

job title :

Proposed Malletti Pizza Bar  
174-176 Clerkenwell Road, EC1

client :

NICK BASDEN

drawing title : EXISTING GROUND FLOOR PLAN

date: APRIL 07

scale: 1:50@A3

job no.

drawing no

rev:

0703

EX02

Lawrence:King

architecture and design

1 hanover yard nos1 road london n1 8ya  
t: 020 7288 4588 f: 020 7288 4687  
info@lawrenceking.com



No. 176

No. 174

NOTES

1. Do not scale from this drawing.
2. All heads and dimensions to be checked on site and any discrepancies noted to the Architect immediately.
3. This drawing is to be read with all relevant Consultants' drawings, specifications and schedules.
4. This drawing is copyright and must not be reproduced without the prior written agreement of the Architect.
5. All dimensions are in millimetres unless otherwise stated.

revisions:

job title:

Proposed Malletti Pizza Bar  
174-176 Clerkenwell Road, EC1  
client: Mr N. BASDEN

drawing title: EXISTING SHOPFRONT ELEVATION

date: APRIL 07

scale: 1:50@A3

job no.

drawing no.

rev:


0703

EX/ 003

Lawrence:King

architecture and design

1 hanover yard rosl road london n1 8ys  
t 020 7266 4666 f 020 7266 4667  
info@lawrenceking.com

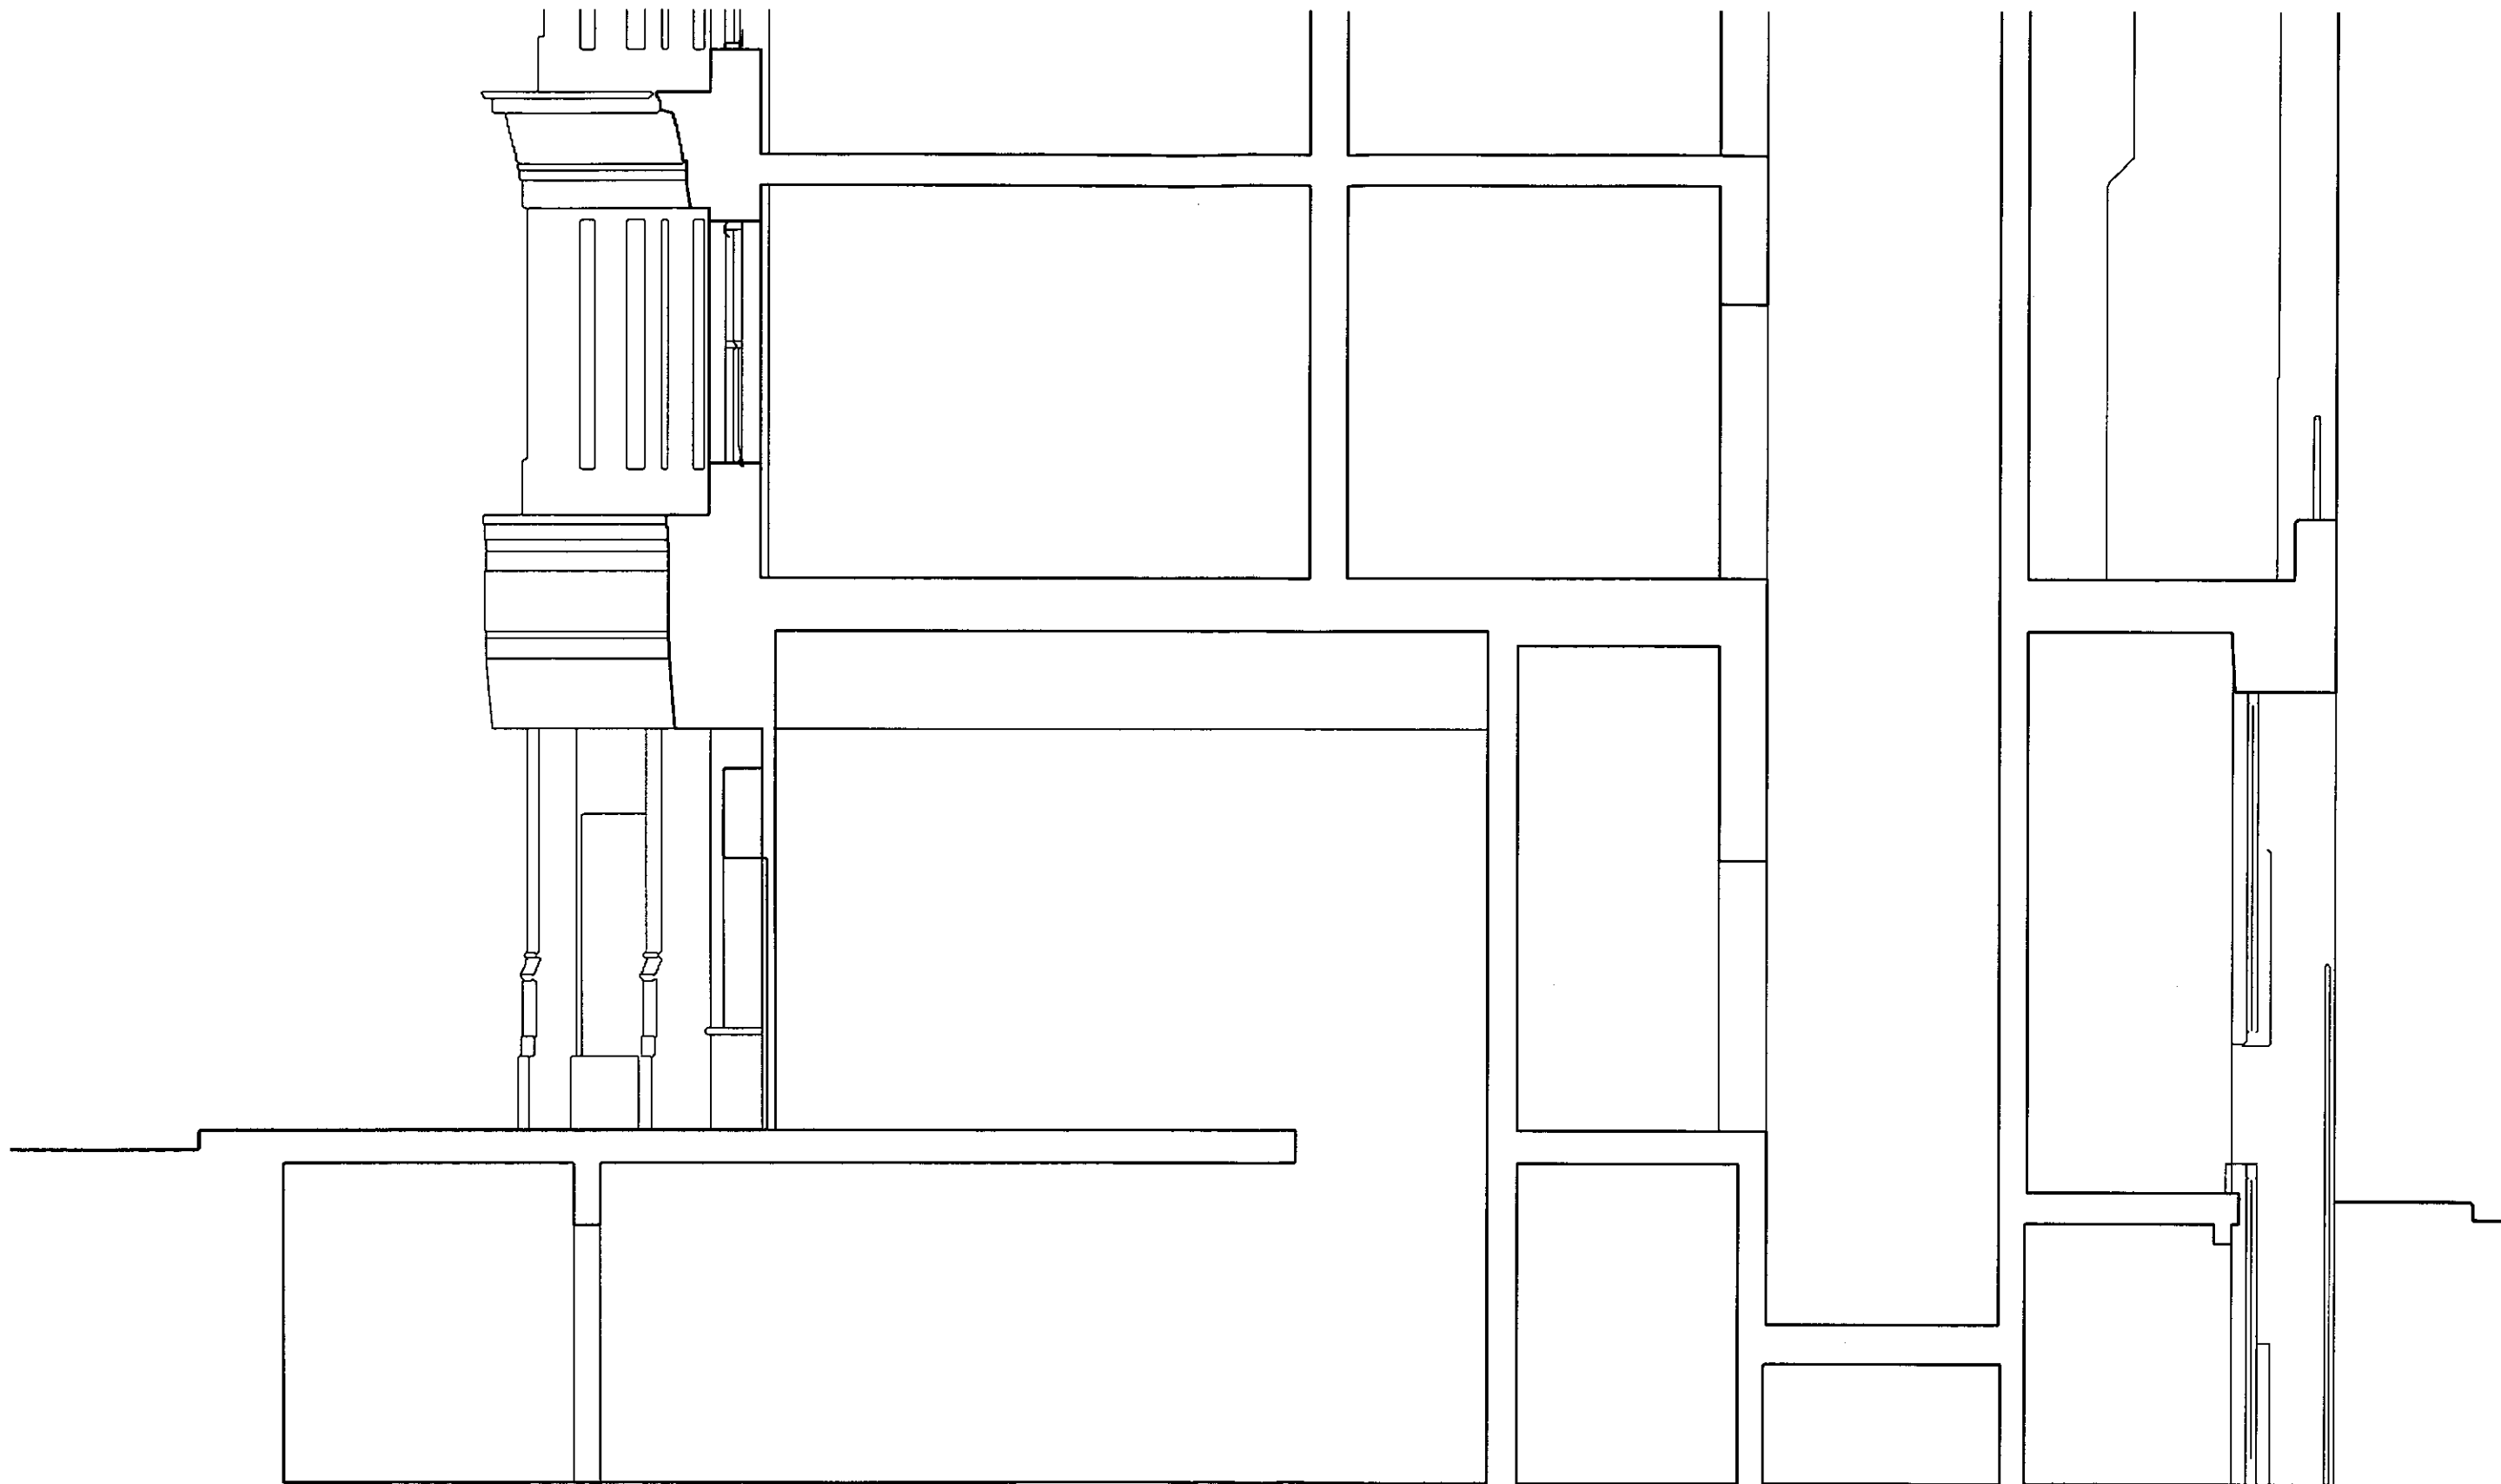

<b>NOTES</b> 1 Do not scale from this drawing. 2 All levels and dimensions to be checked on site and any discrepancies noted to the Architect immediately. 3 This drawing is to be read with all relevant Consultants' drawings, specifications and schedules. 4 This drawing is copyright and must not be reproduced without the prior written agreement of the Architect. 5 All dimensions are to millimetres unless otherwise stated.	revisions :		Job title : <b>Proposed Malletti Pizza Bar</b> <b>174-176 Clerkenwell Road, EC1</b> client : <b>Mr N. BASDEN</b>	drawing title : <b>EXISTING SECTION</b> date: <b>APRIL 07</b> 1:50 job no. drawing no. rev: <b>0703 EX/ 004</b>	<b>Lawrence:King</b> architecture and design 1 hamover yard - rosel road - london n1 8ya t: 020 7286 4886 f: 020 7286 4887 info@lawrenceking.com
---	-------------	--	--	--	--