


ping pong

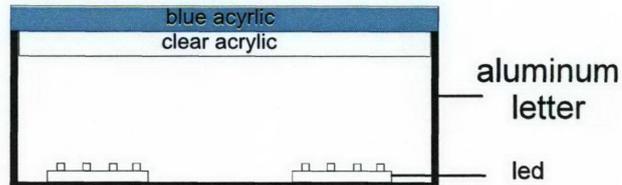

1 no set of aluminum built up letters with blue acrylic faces illuminated via led

Client Approval

Sign:.....

Date:.....



Unit 17
Enderby Road Ind Est
Whetstone
Leicester
LE8 6HZ

Tel: 0845 230 0502 Fax: 0845 230 0503
E-mail: sales@0502ltd.co.uk
www.0502ltd.co.uk

Client:

Venue: **Ping Pong Eastcastle**

Contact Name: **XXXXXXXXXXXXXXXXXXXX**
Contact No:

Author: **Dan** Date: **29/11/07**

Font List

Colour List


<input type="checkbox"/>	<input type="checkbox"/>

Drawing No: **1973-4**

1 no set of aluminum built up letters with blue acrylic faces illuminated via led

PING PONG

Scale 1:40

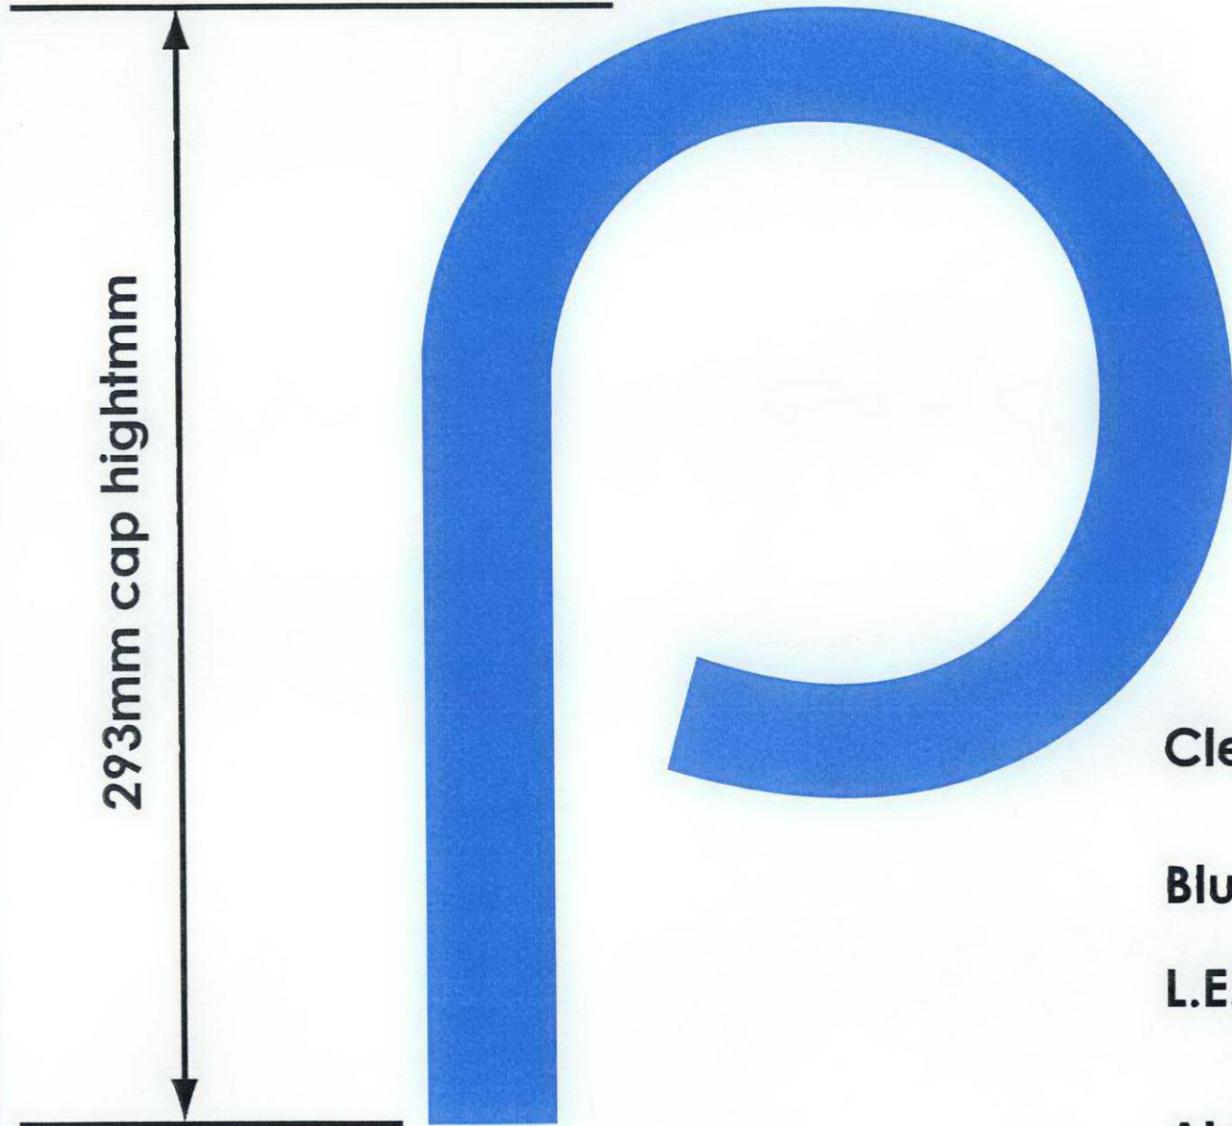


50mm

Clear Acrylic

Blue Acrylic

L.E.D

Aluminum letter

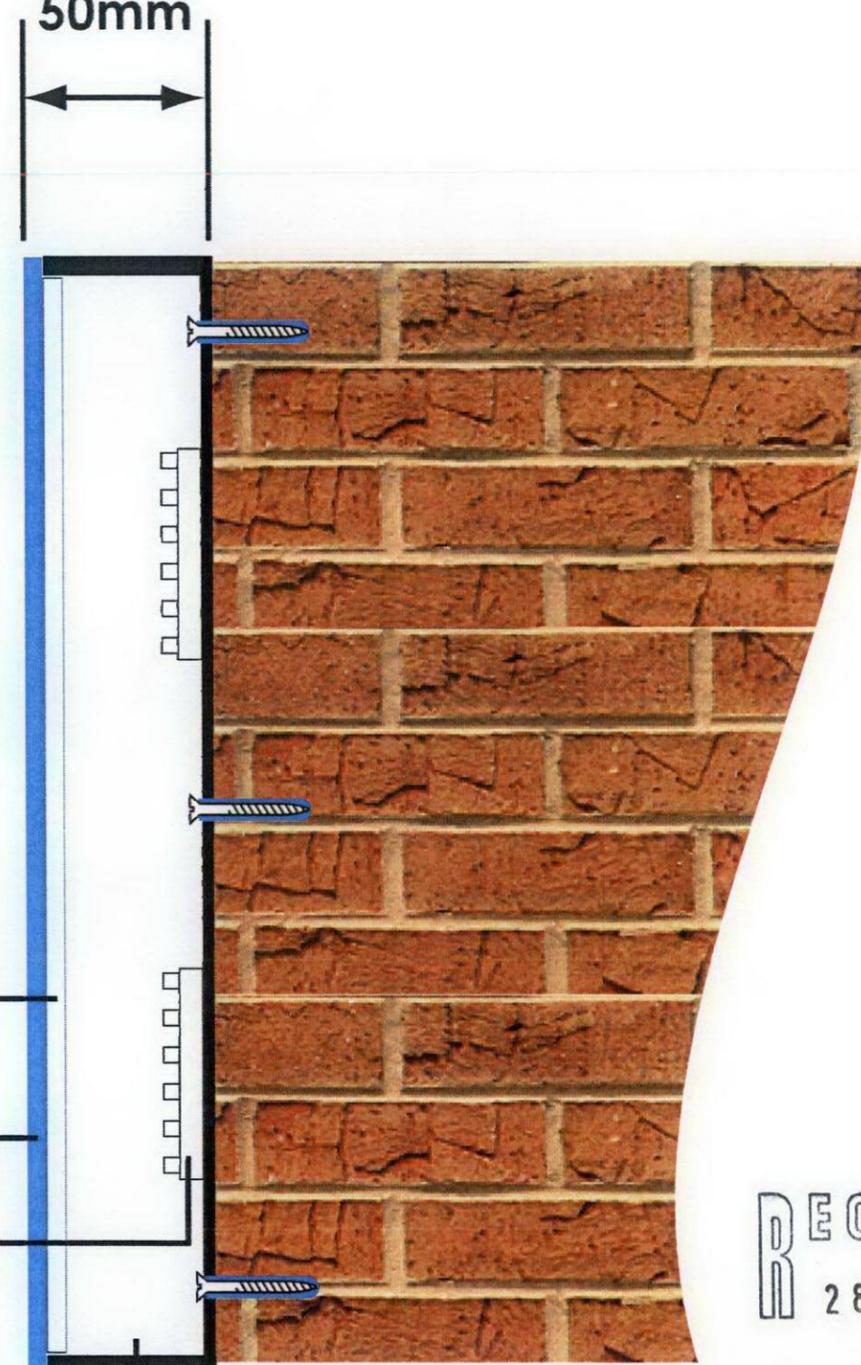

RECEIVED
28 FEB 2008

Client Approval

Sign:.....

Date:.....



The Sign Specialists
Unit 17
Enderby Road Ind Est
Whetstone
Leicester
LE8 6HZ

Tel: 0845 230 0502 Fax: 0845 230 0503
E-mail: sales@0502ltd.co.uk
www.0502ltd.co.uk

Client:

Venue: **Ping Pong**


Contact Name: **XXXXXXXXXXXXXXXXXXXXXX**
Contact No:

Author: **Dan** Date: **27/02/08**

Font List

Colour List


Drawing No: **XXXXXX**

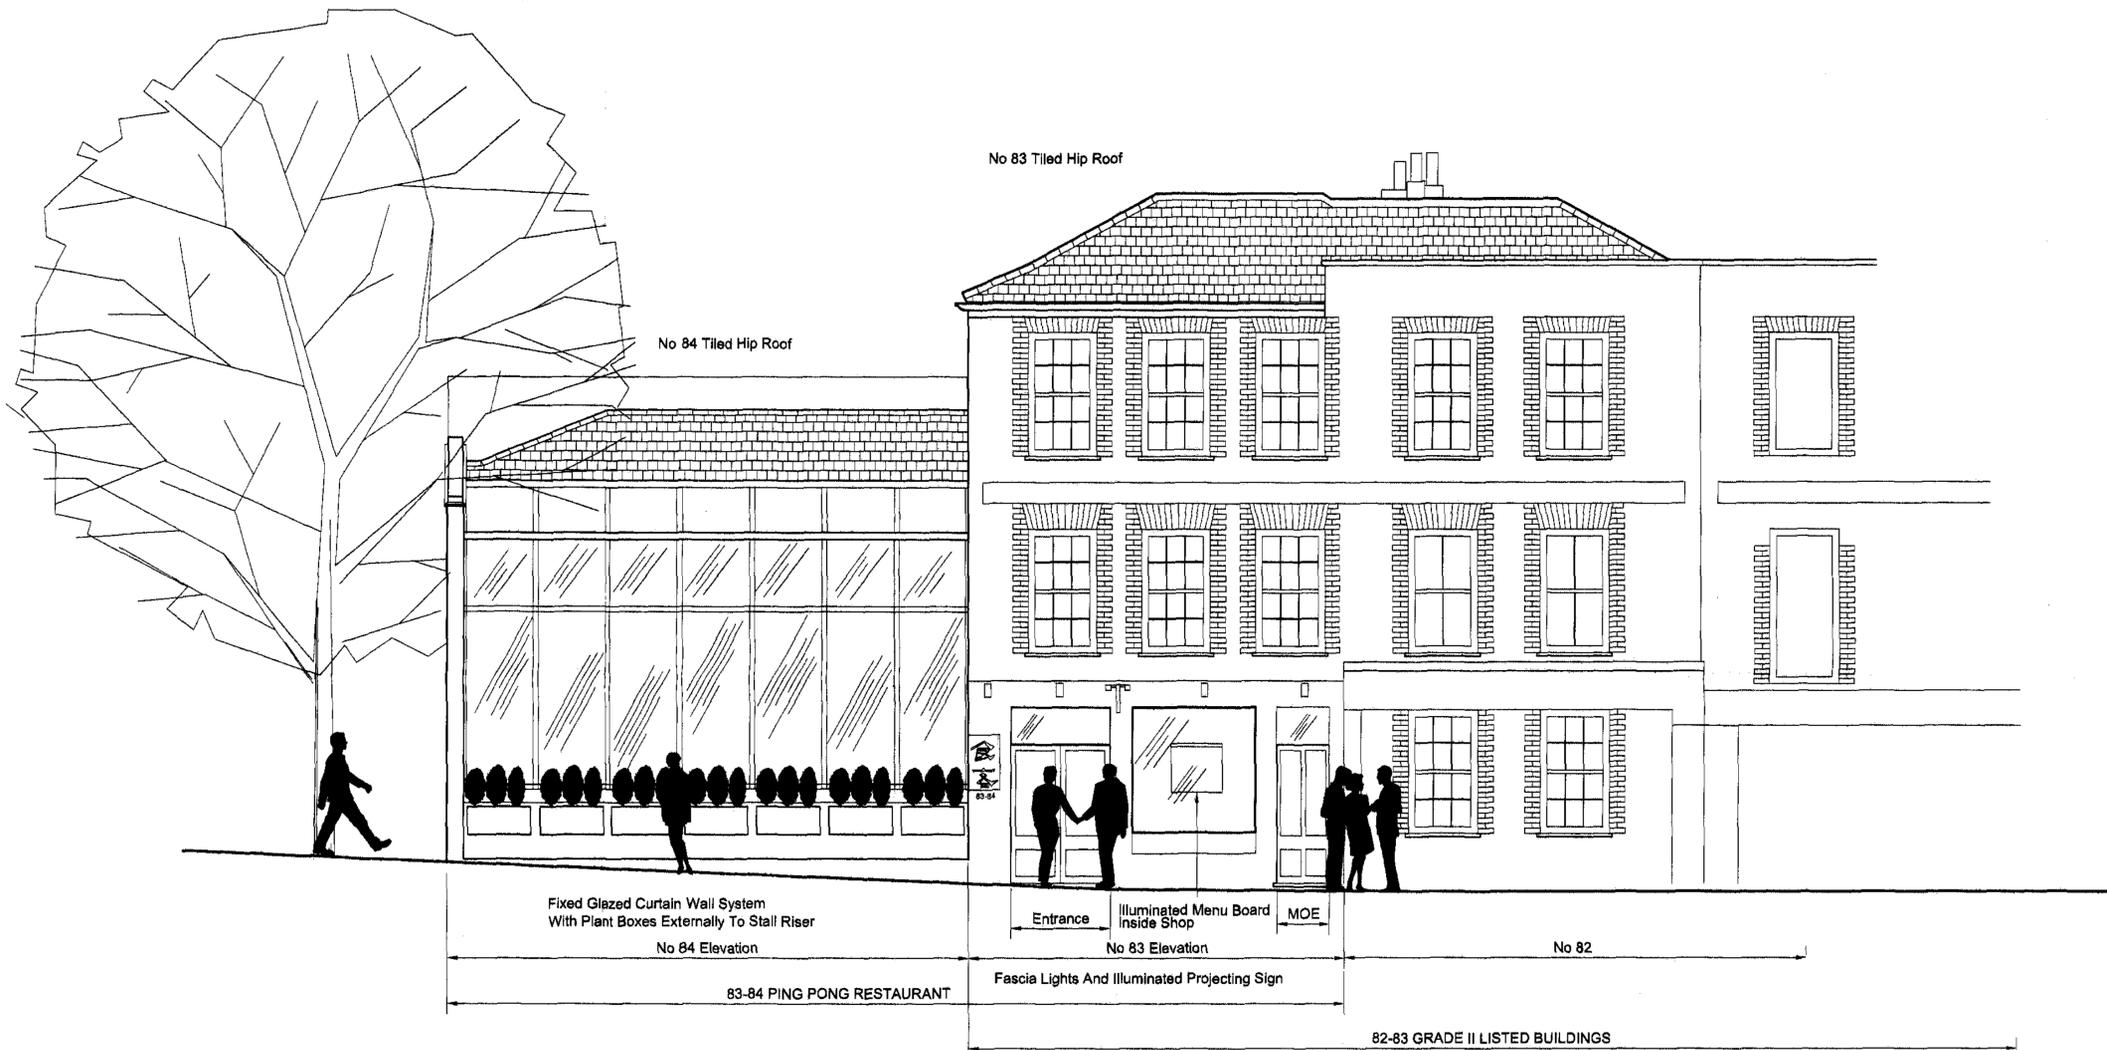

Front Elevation

RECEIVED
28 FEB 2008

Rev.	Date	By	Comment
Client			
ping pong			
Project			
83-84 Hampstead High Street London, NW3 1RE			
Drawing Title			
Front Elevation As Existing			
Designed	Drawn	Checked	
Scale	Date	Date	Dwg no.
1:50 @ A1/1:100@A3	October 07		B07/032/150
Cotton Thompson Cole Property & Construction Consultants Tullion House, St George's Road, Wimbledon, London, SW19 4EU Telephone 020-8971-7600 Fax 020-8944-6006 www.cottonthompsoncole.co.uk			

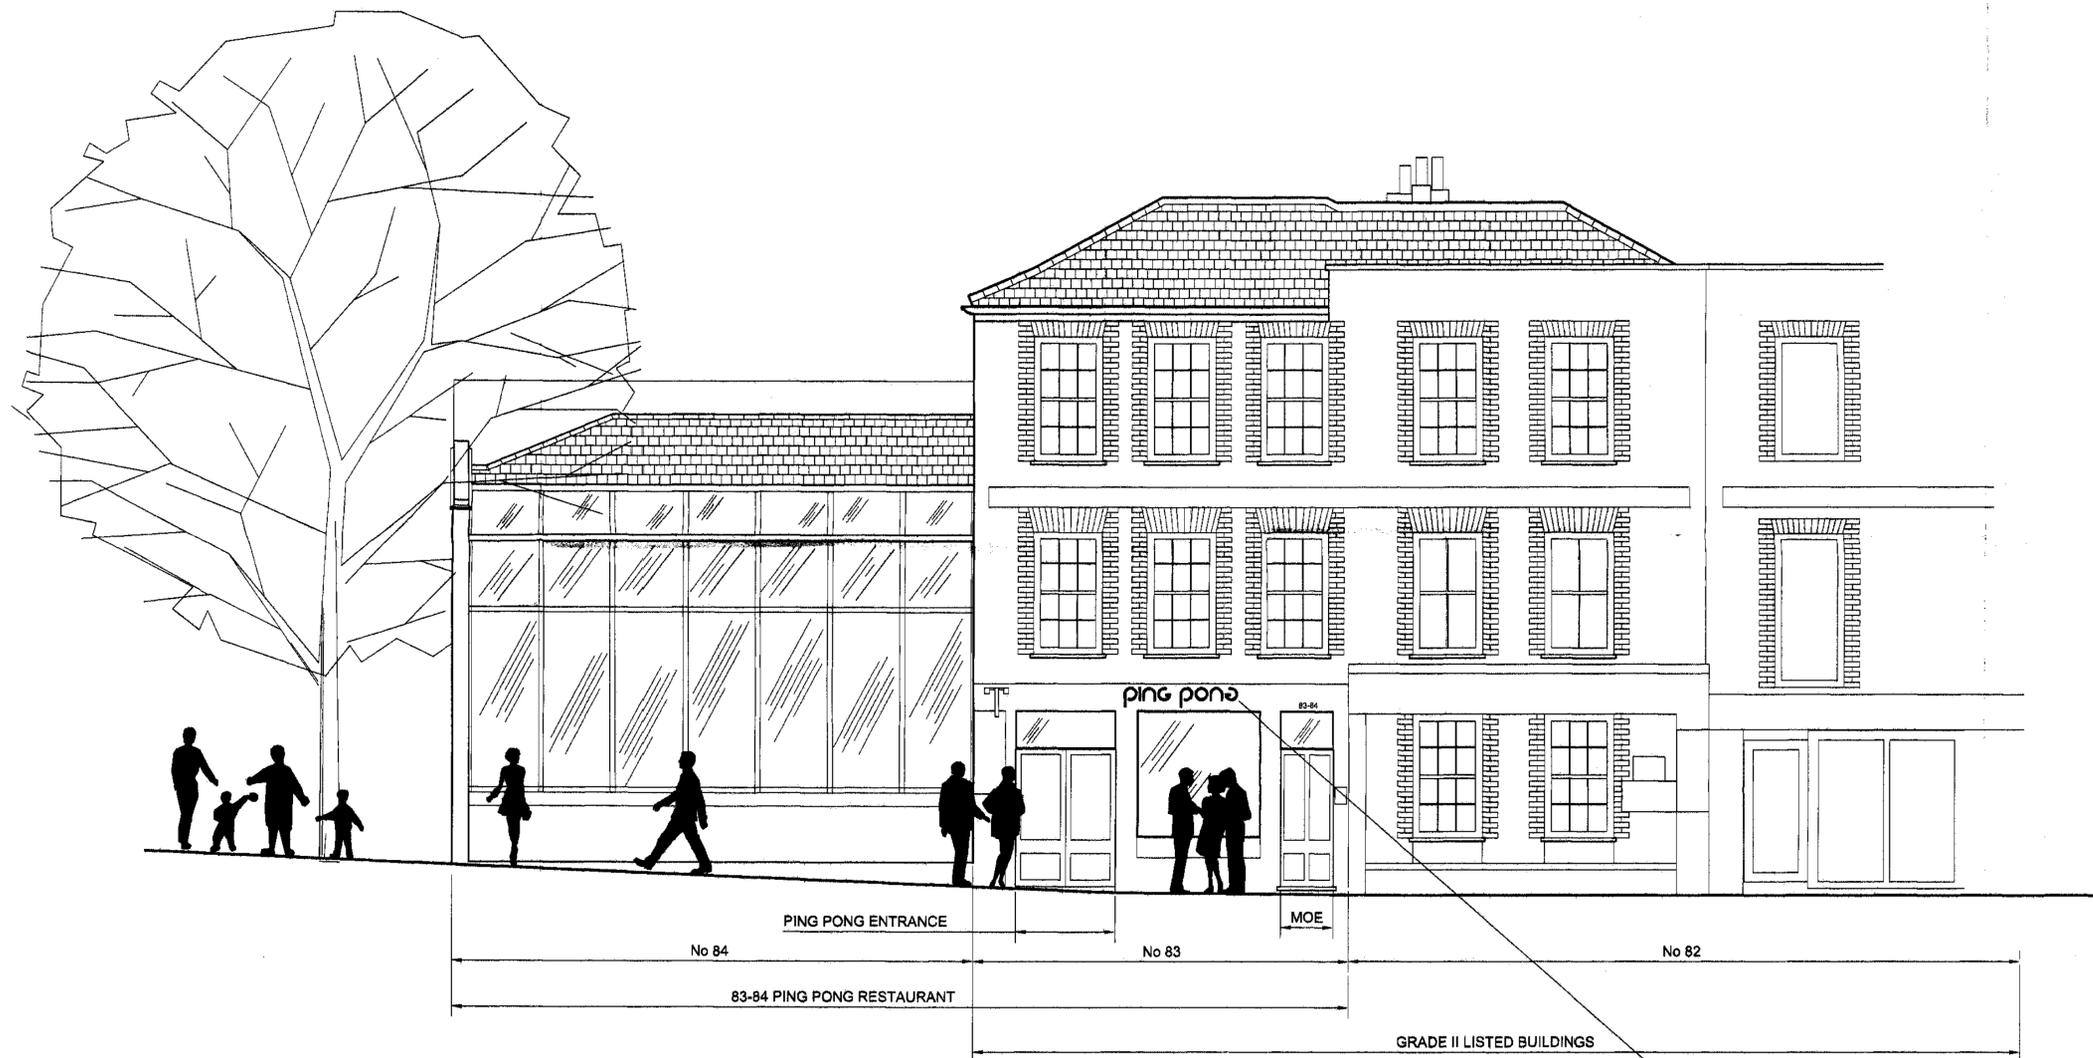

Ping Pong internally illuminated blue acrylic letters as per 0502's detail

RECEIVED
28 FEB 2008

Rev. Date By Comment

Client

ping pong

Project

83-84 Hampstead High Street
London, NW3 1RE

Drawing Title

Front Elevation Signage
As Proposed

Designed Drawn Checked

Scale Date Drg no.
1:50 @ A1 October 07 B07/032/225

**Cotton
Thompson
Cole**

Property & Construction Consultants
Tuition House, St George's Road,
Wimbledon, London, SW19 4EU
Telephone 020-8971-7600 Fax 020-8944-8006
www.cottonthompsoncole.co.uk