

Note  
 ALL DIMENSIONS TO BE VERIFIED ON SITE BEFORE  
 SETTING OUT OR MAKING ANY SHOP DRAWINGS.  
 THIS DRAWING IS TO BE READ IN CONJUNCTION  
 WITH THE CONSULTANT ENGINEER'S SPECIFICATION.


Orientation

ref./date	REVISIONS
P 15.11.07	PRELIMINARY ISSUE
P1 07.01.08	CAD VERSION

**KUT**  
 The Kut Partnership  
 Rosebery House  
 Tottenham Lane  
 London  
 N8 9BY  
 tel: +44(0)20 8348 5171  
 fax: +44(0)20 8340 8926  
 email: tkp@kut.co.uk  
 web: www.kut.co.uk

Description  
**FIRST FLOOR  
 PROPOSED OUTLINE OF  
 MECHANICAL SERVICES  
 SKETCH SCHEME**

Project  
**HEATH PARK  
 HAMPSTEAD  
 LONDON, NW3**

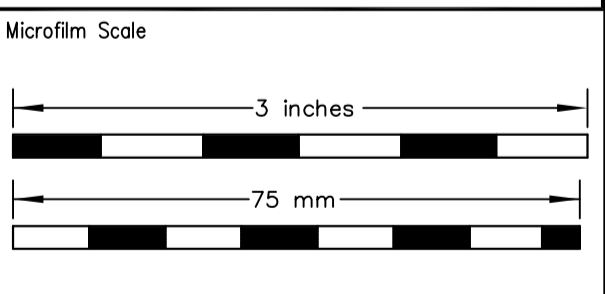


Architect  
 Robert Adam Architects  
 9 Upper High Street  
 Winchester  
 Hants SO23 8UT  
 01962 843 843

xref	First 18.12.07	
Scale	A1@1:100	Drawn DM
Date	Sep 2007	Checked

Issue  
**PRELIMINARY**

Project No.	Services	Dwg No.	Rev.
5299	HP SK	3	P1


**Heath Park - First**

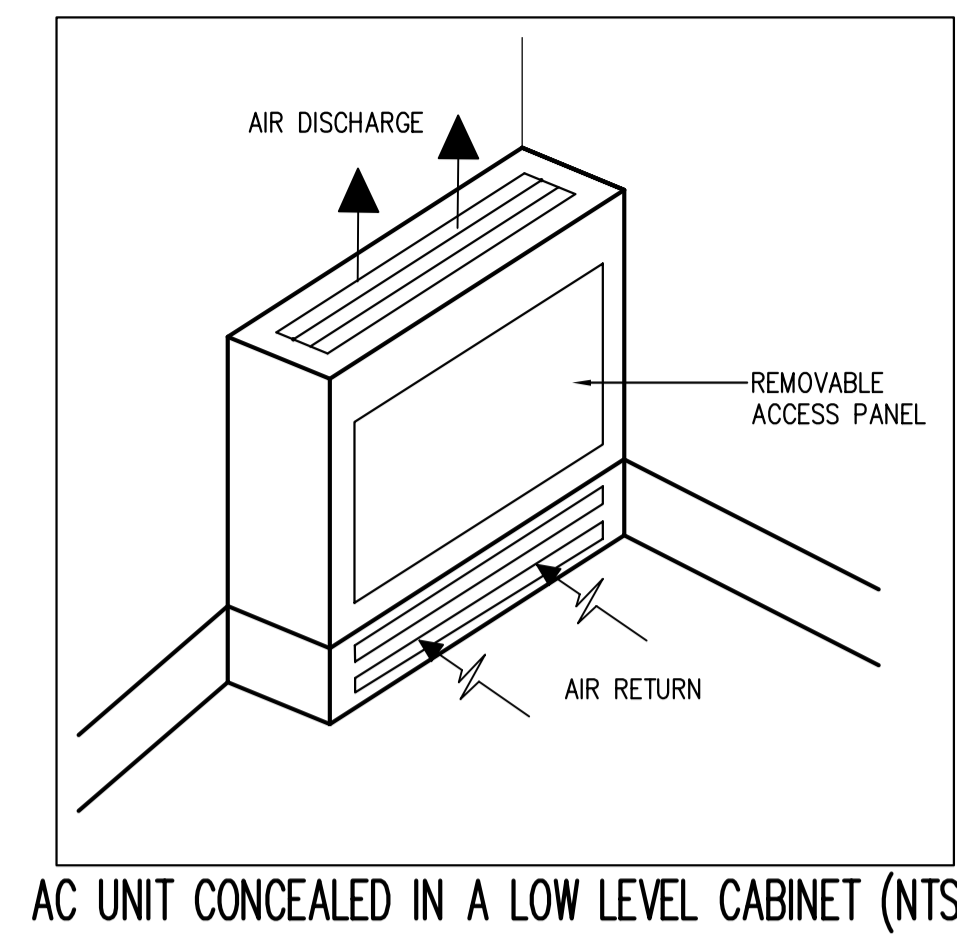

Note  
ALL DIMENSIONS TO BE VERIFIED ON SITE BEFORE SETTING OUT OR MAKING ANY SHOP DRAWINGS. THIS DRAWING IS TO BE READ IN CONJUNCTION WITH THE CONSULTANT ENGINEER'S SPECIFICATION.

Orientation

ref./date	REVISIONS
P 15.11.07	PRELIMINARY ISSUE
P1 07.01.08	CAD VERSION

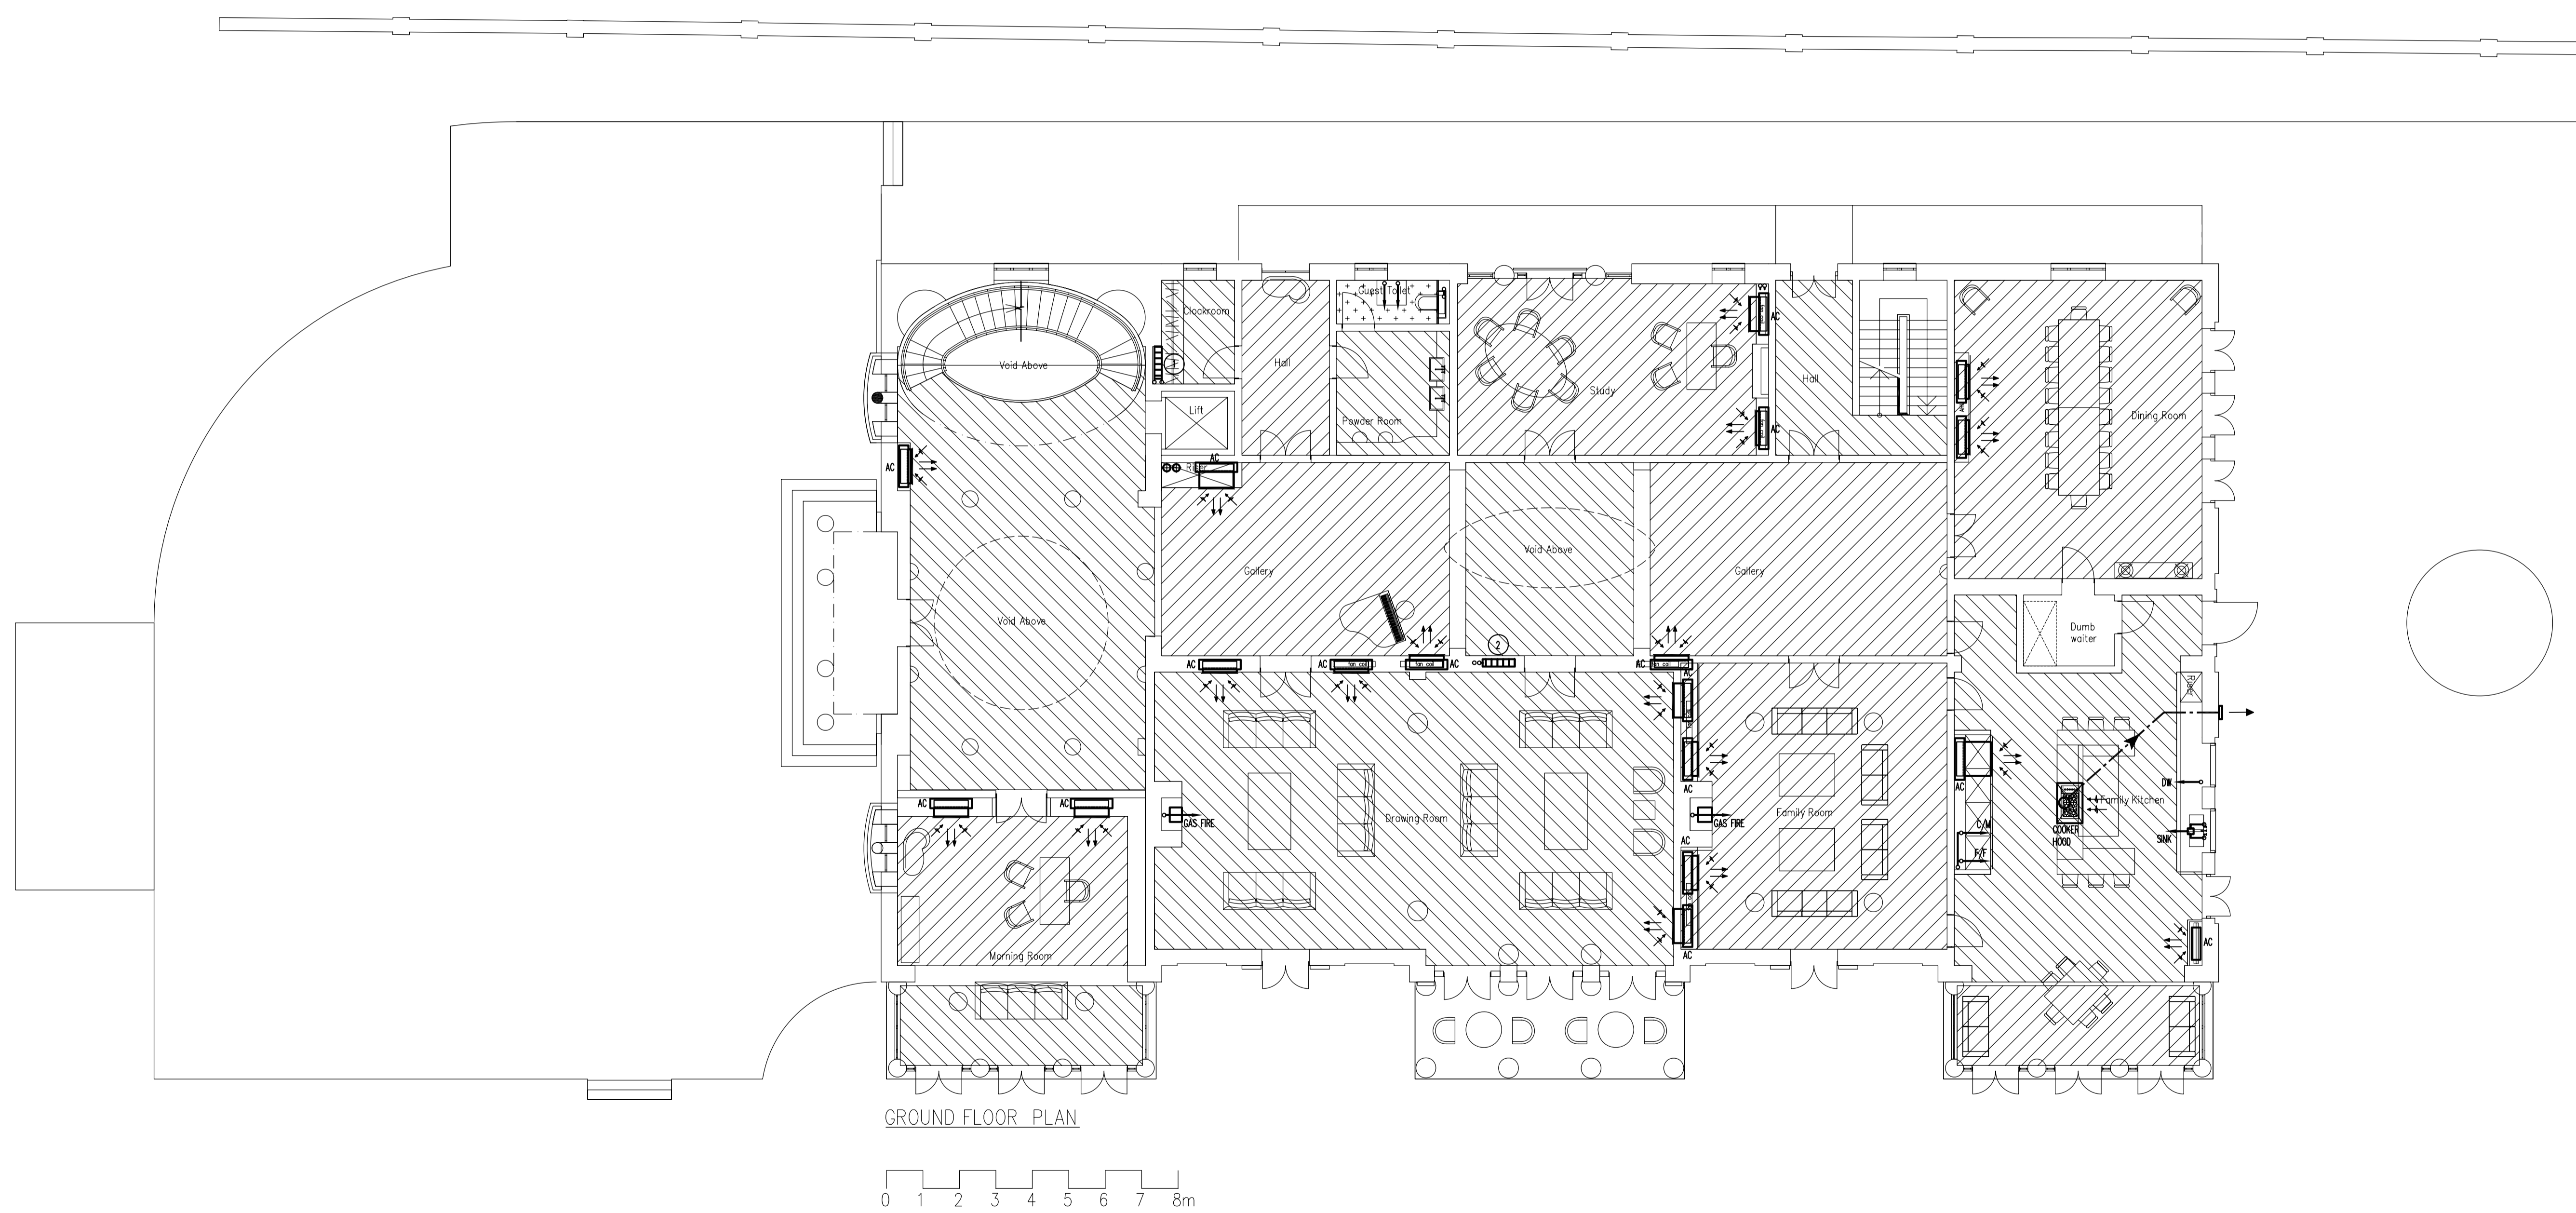


GROUND FLOOR PLAN  
0 1 2 3 4 5 6 7 8m

**KUT**  
The Kut Partnership  
Rosebery House  
Tottenham Lane  
London  
N8 9BY  
tel: +44(0)20 8348 5171  
fax: +44(0)20 8340 8926  
email: tkp@kut.co.uk  
web: www.kut.co.uk

Description  
**GROUND FLOOR  
PROPOSED OUTLINE OF  
MECHANICAL SERVICES  
SKETCH SCHEME**

Project  
**HEATH PARK  
HAMPSTEAD  
LONDON, NW3**

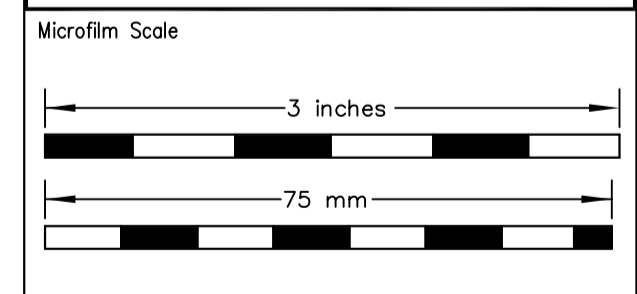

Architect  
**Robert Adam Architects  
9 Upper High Street  
Winchester  
Hants SO23 8UT  
01962 843 843**

xref	Ground Floor 19.12.07	
Scale	A1@1:100	DM
Date	Sep 2007	Checked

Issue  
**PRELIMINARY**




Project No.	Services	Dwg No.	Rev.
5299	HP SK	2	P1

# Heath Park - Ground

Note  
ALL DIMENSIONS TO BE VERIFIED ON SITE BEFORE SETTING OUT OR MAKING ANY SHOP DRAWINGS. THIS DRAWING IS TO BE READ IN CONJUNCTION WITH THE CONSULTANT ENGINEER'S SPECIFICATION.

Orientation

ref./date	REVISIONS
P 15.11.07	PRELIMINARY ISSUE
P1 07.01.08	CAD VERSION

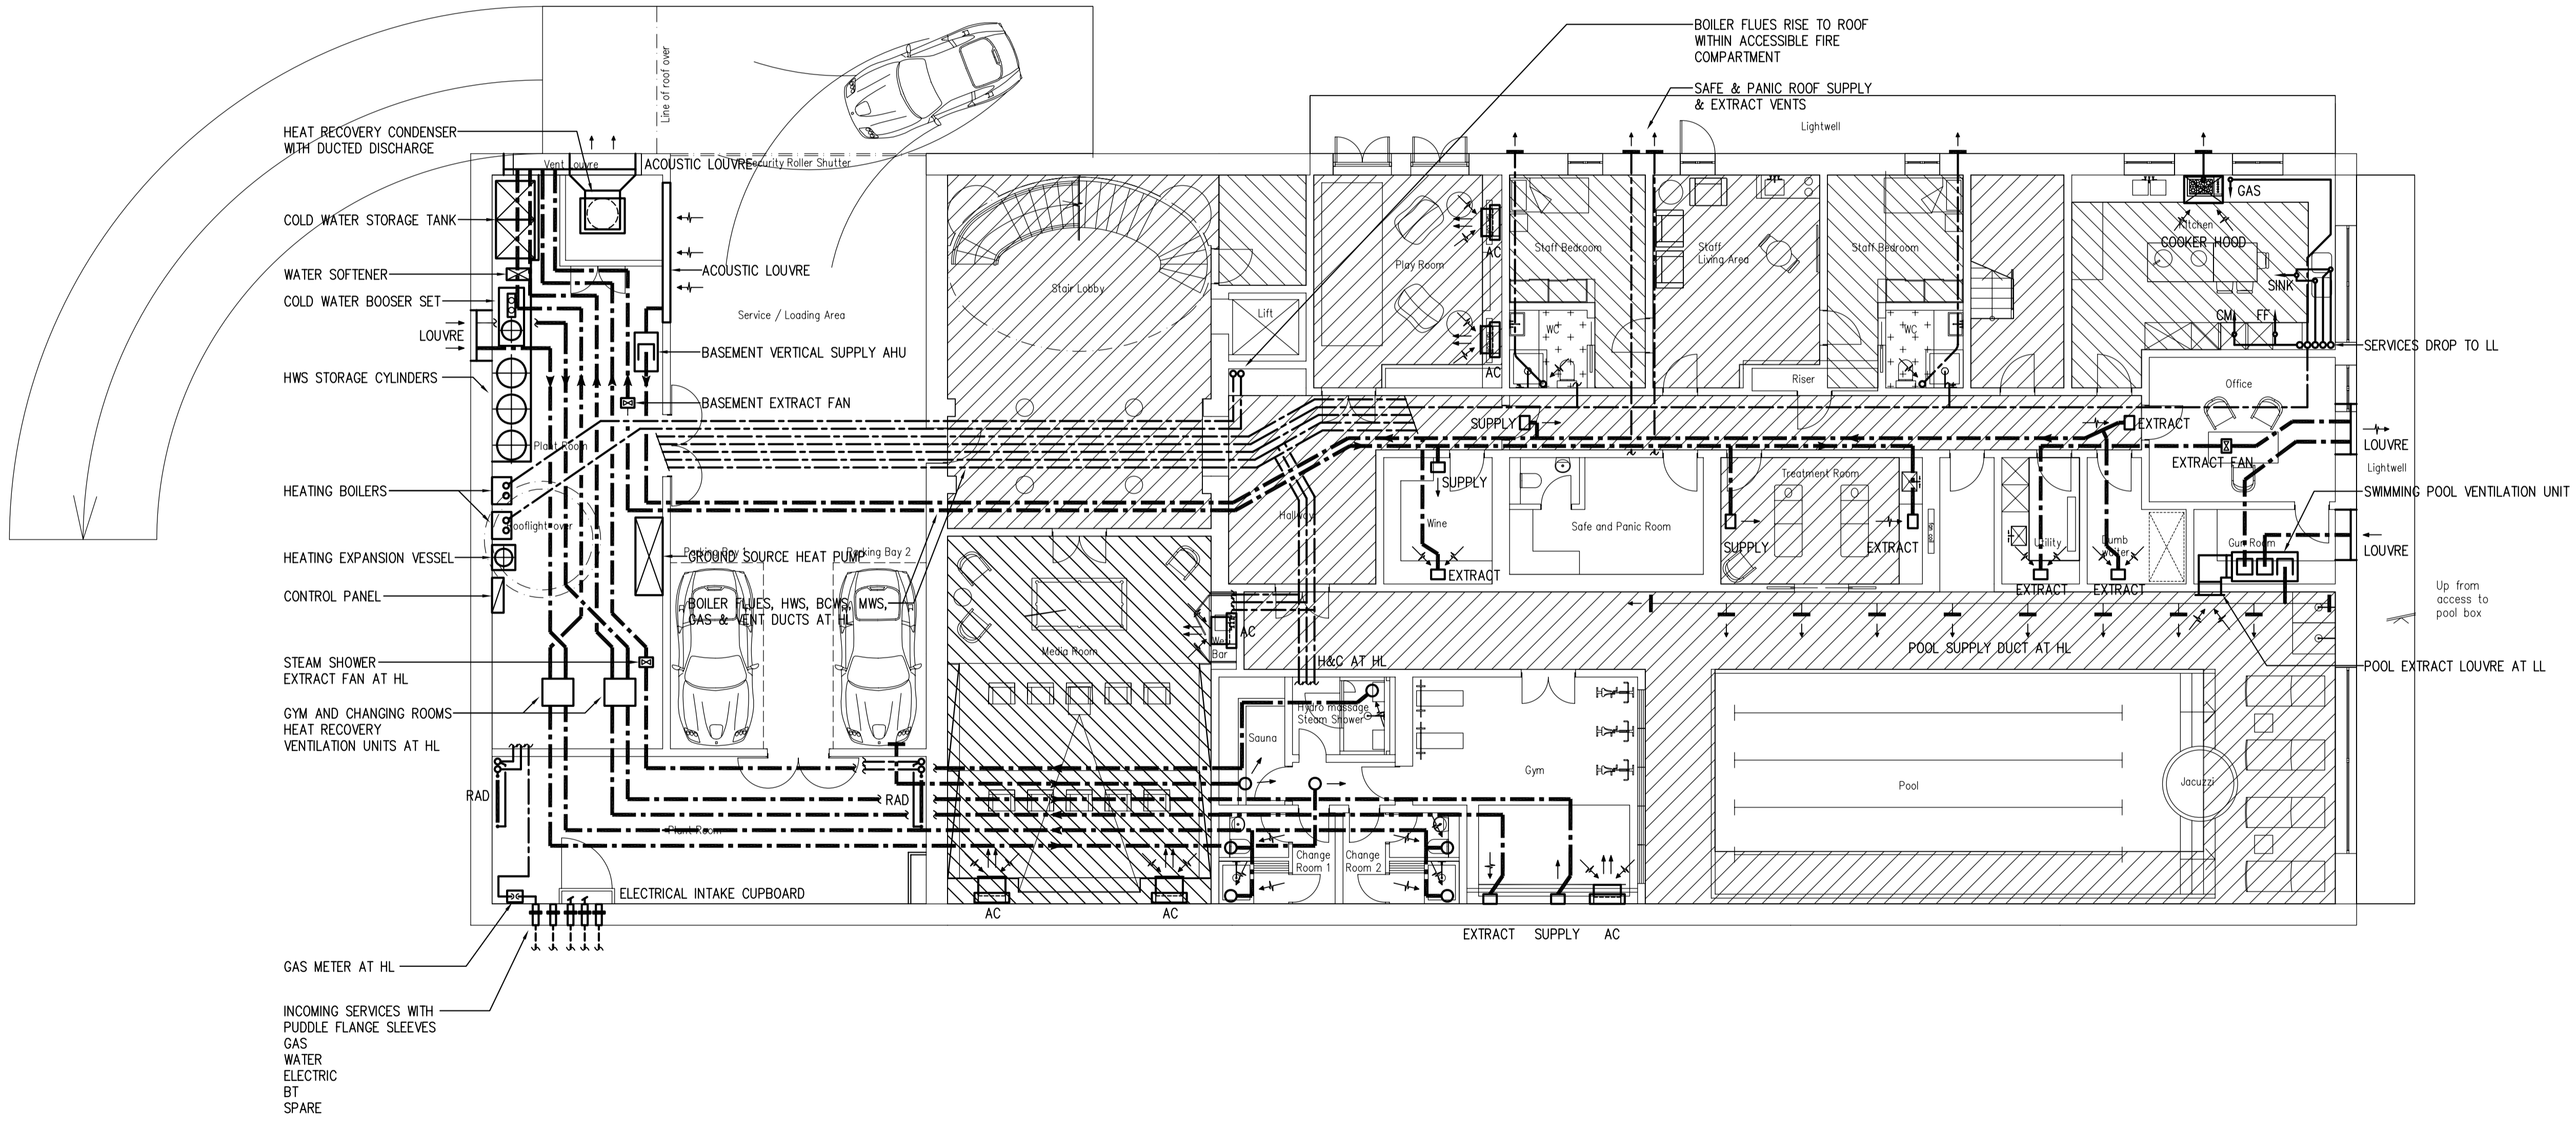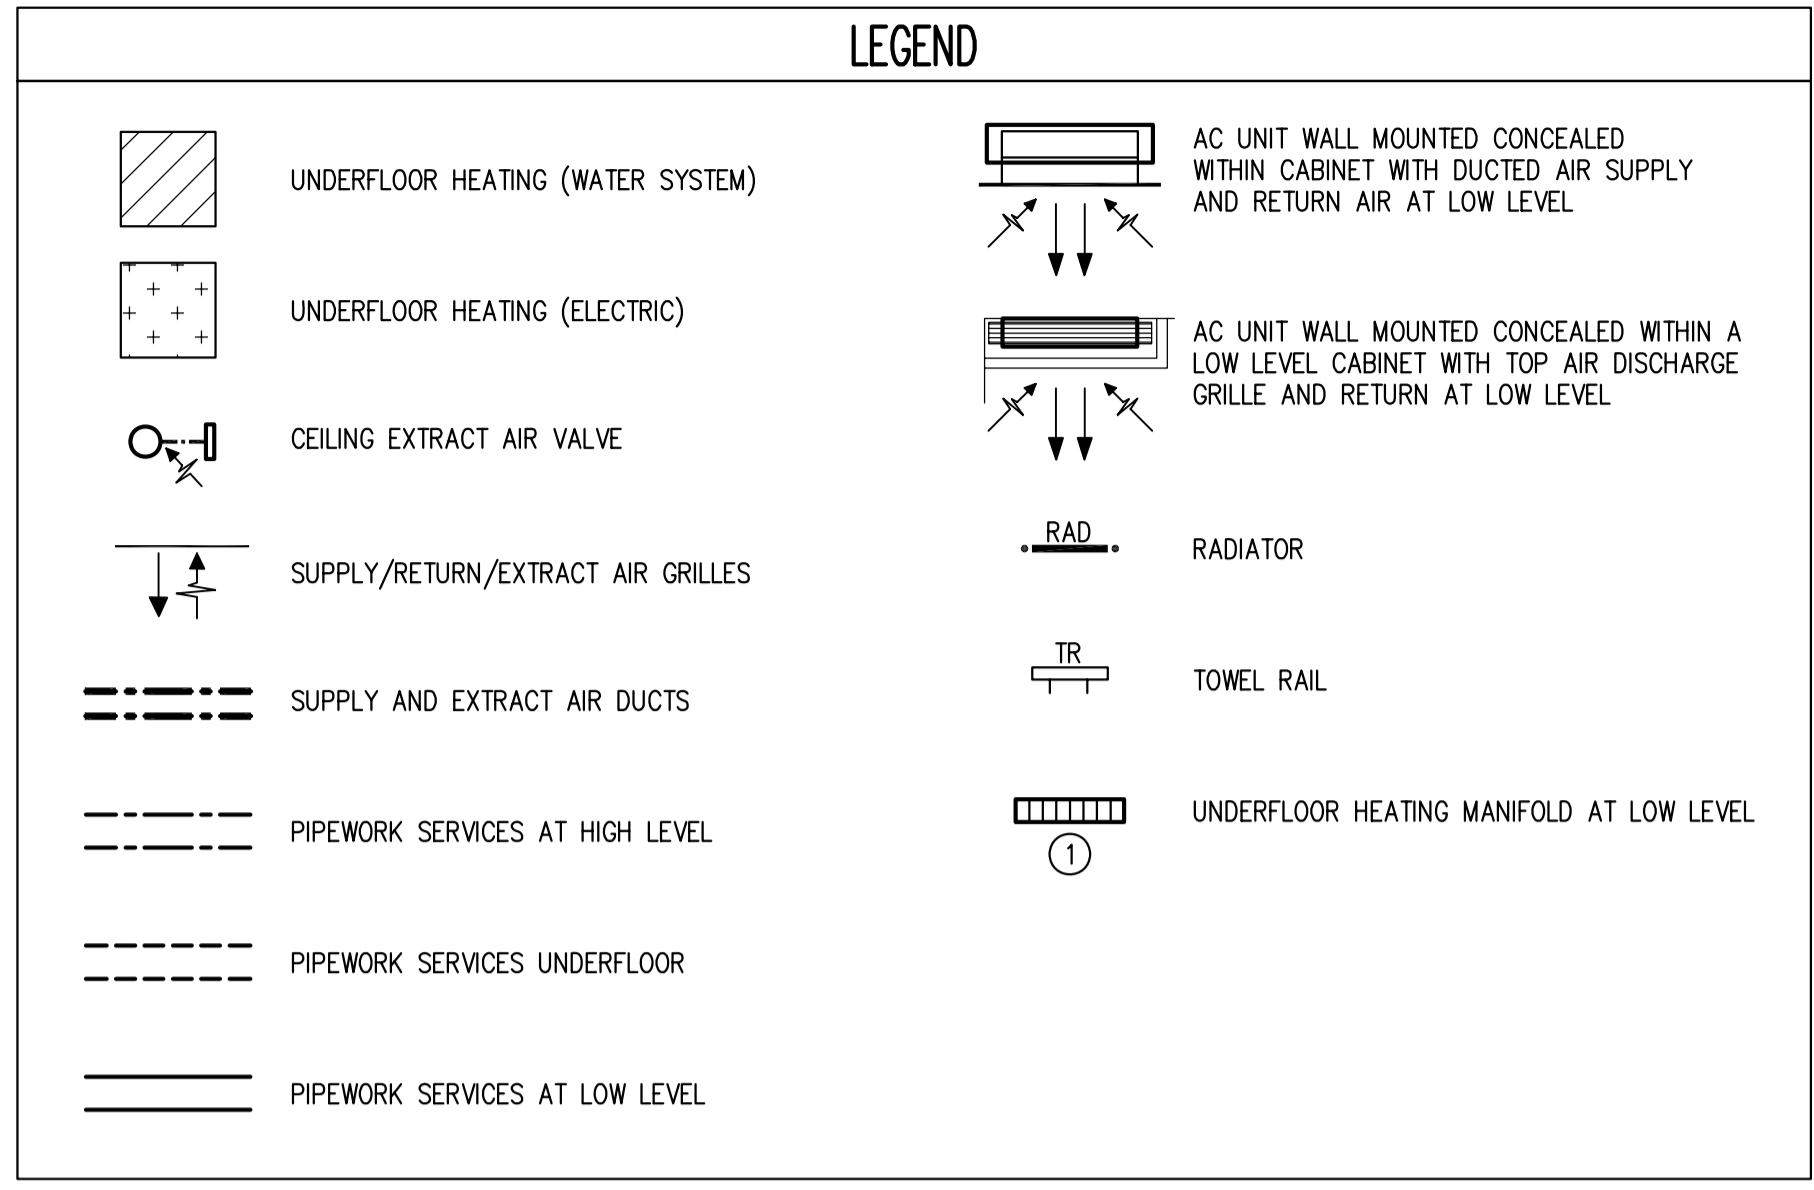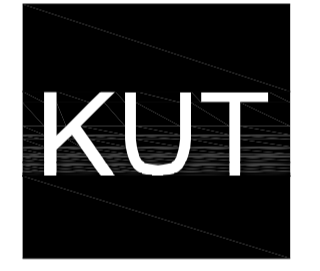
The Kut Partnership  
Rosebery House  
Tottenham Lane  
London  
N8 9BY  
tel: +44(0)20 8348 5171  
fax: +44(0)20 8340 8926  
email: tkp@kut.co.uk  
web: www.kut.co.uk

Description

**LOWER GROUND PLAN  
PROPOSED OUTLINE OF  
MECHANICAL SERVICES  
SKETCH SCHEME**

Project

**HEATH PARK  
HAMPSTEAD  
LONDON, NW3**

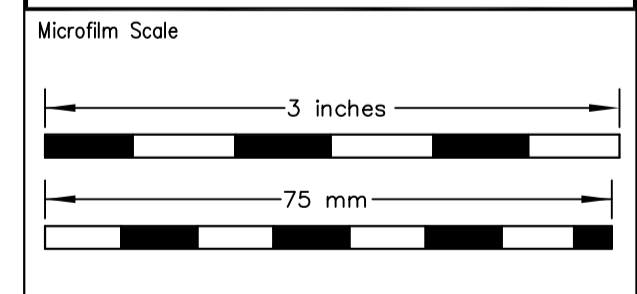

Architect

Robert Adam Architects  
9 Upper High Street  
Winchester  
Hants SO23 8UT  
01962 843 843


xref	Lower Ground 13.12.07	
Scale	A1@1:100	DM
Date	Sep 2007	Checked

Issue

PRELIMINARY

Project No.	Services	Dwg No.	Rev.
5299	HP SK	1	P1

# Heath Park - Lower Ground

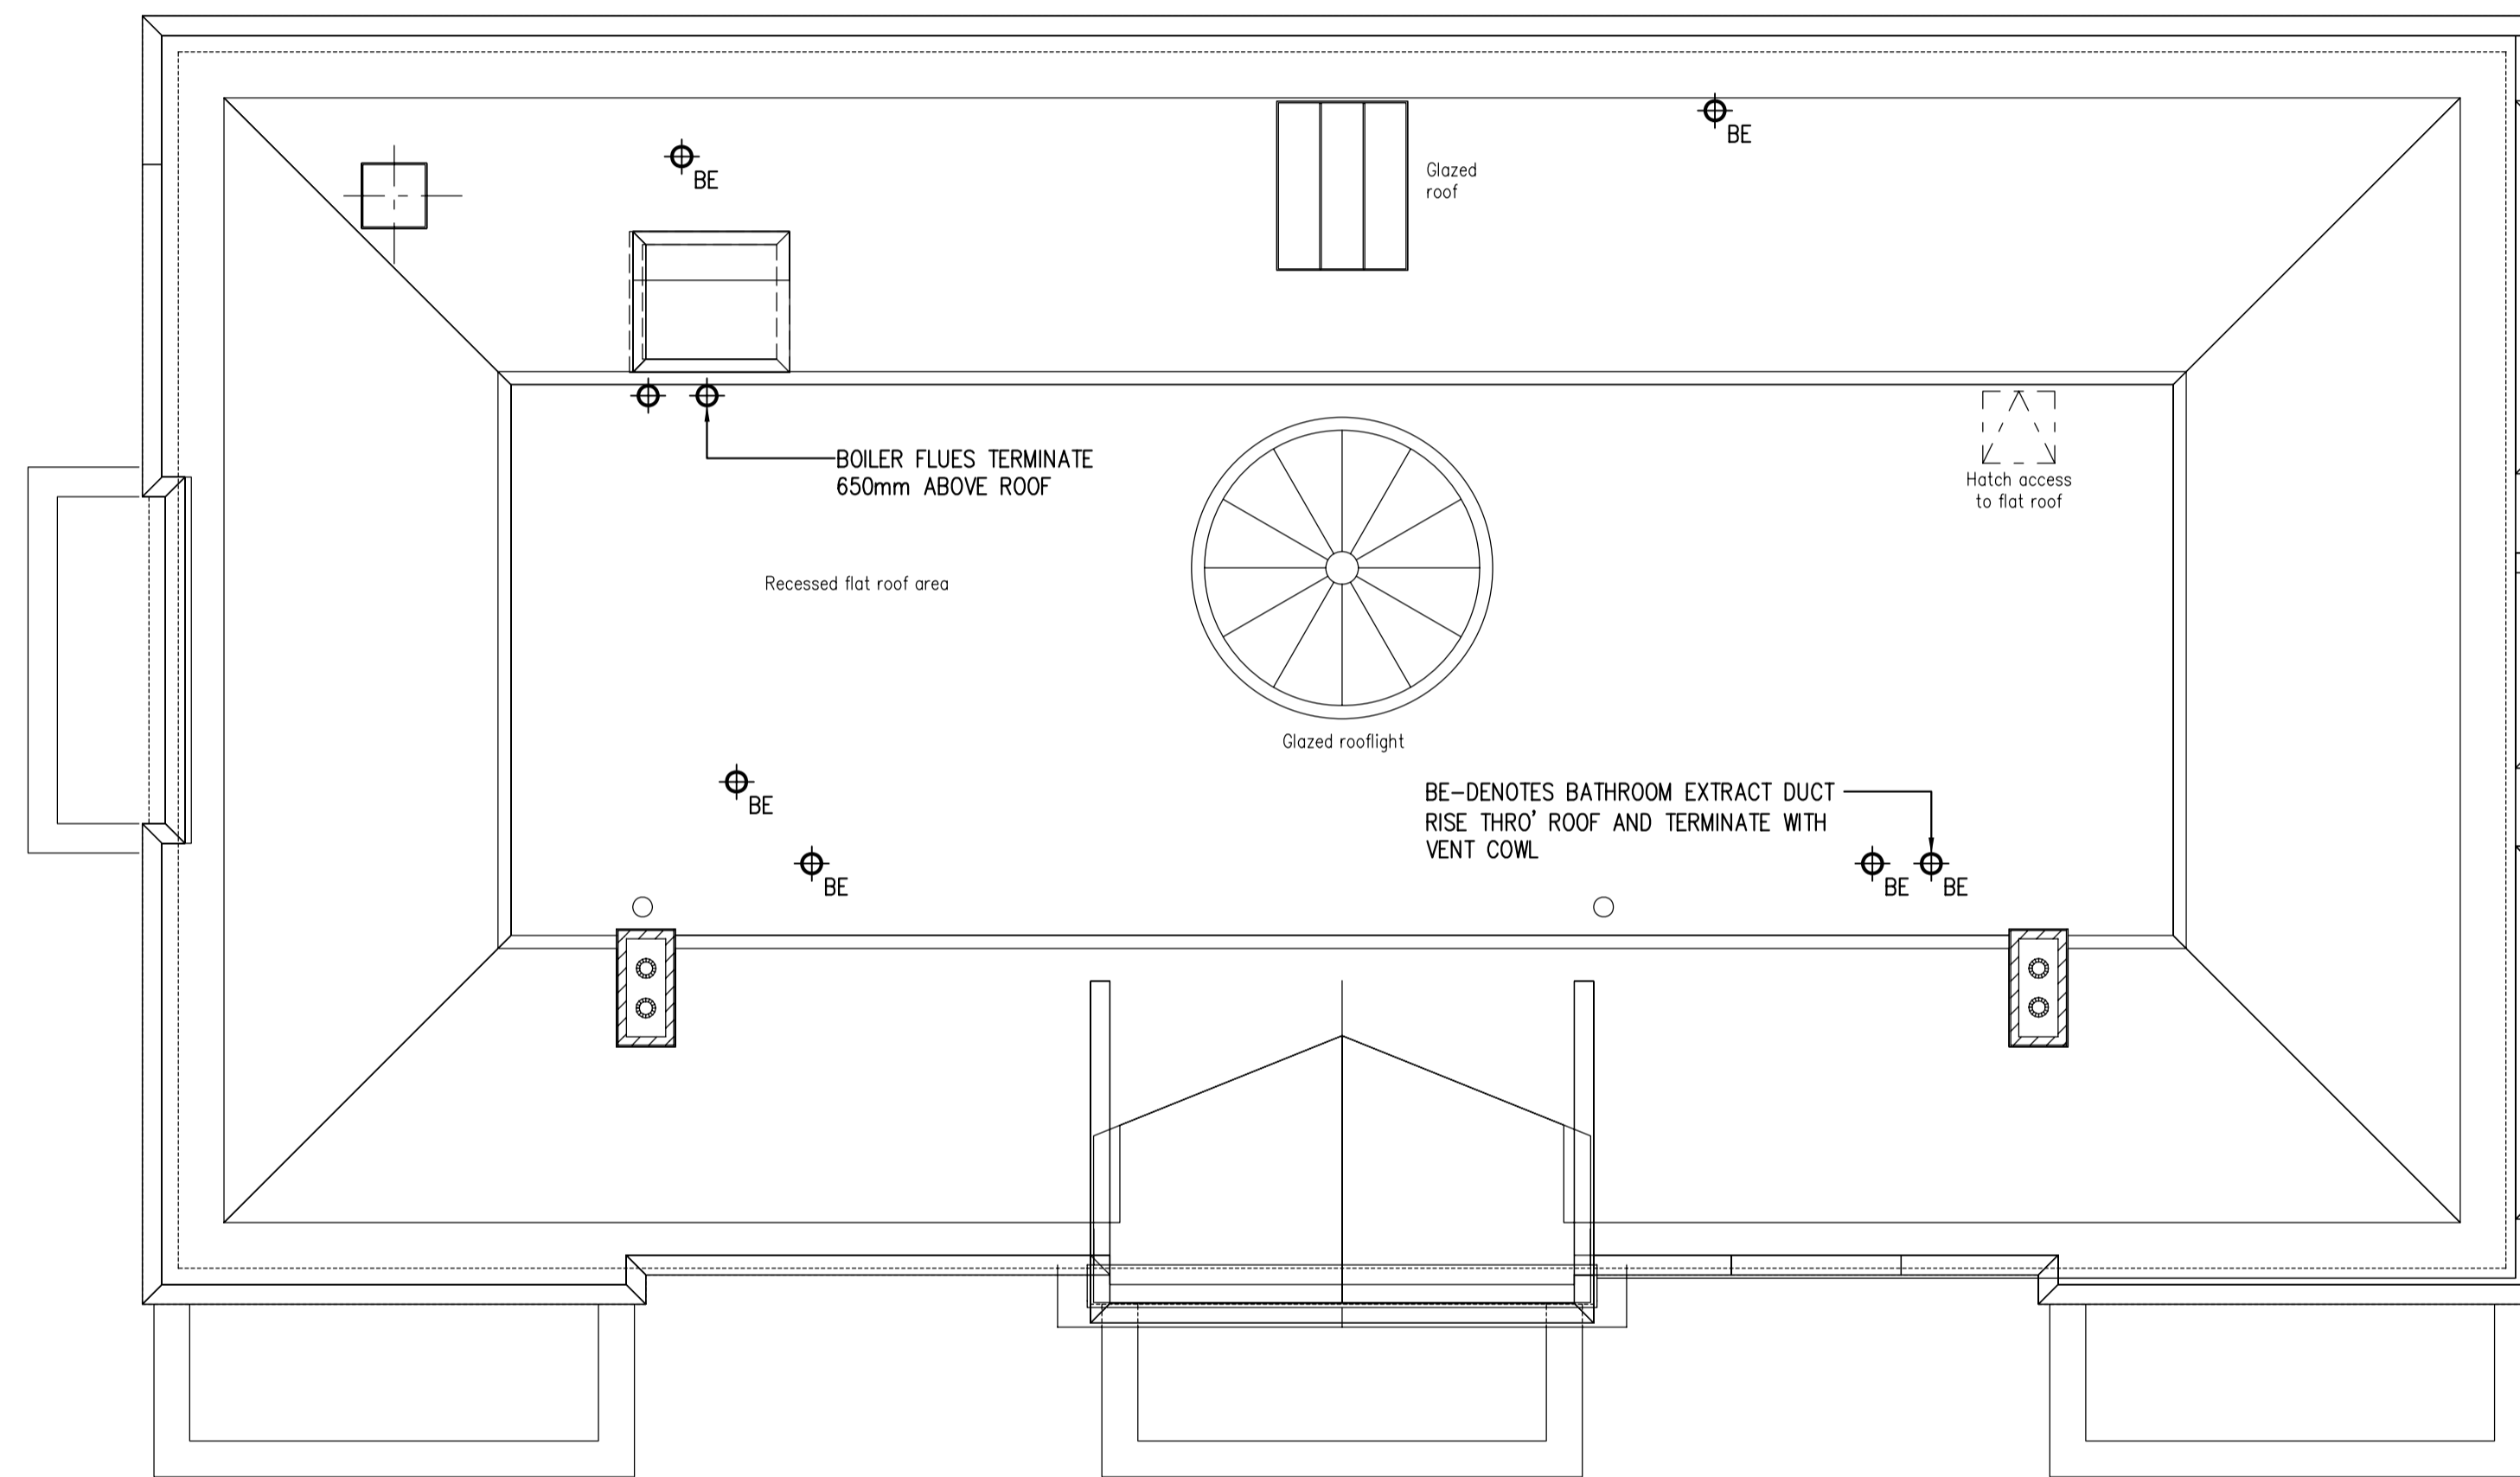

Note  
 ALL DIMENSIONS TO BE VERIFIED ON SITE BEFORE  
 SETTING OUT OR MAKING ANY SHOP DRAWINGS.  
 THIS DRAWING IS TO BE READ IN CONJUNCTION  
 WITH THE CONSULTANT ENGINEER'S SPECIFICATION.


Orientation

ref./date	REVISIONS
P 15.11.07	PRELIMINARY ISSUE
P1 07.01.08	CAD VERSION

**KUT**  
 The Kut Partnership  
 Rosebery House  
 Tottenham Lane  
 London  
 N8 9BY  
 tel: +44(0)20 8348 5171  
 fax: +44(0)20 8340 8926  
 email: tkp@kut.co.uk  
 web: www.kut.co.uk

Description  
**ROOF PLAN  
 PROPOSED OUTLINE OF  
 MECHANICAL SERVICES  
 SKETCH SCHEME**

Project  
**HEATH PARK  
 HAMPSTEAD  
 LONDON, NW3**

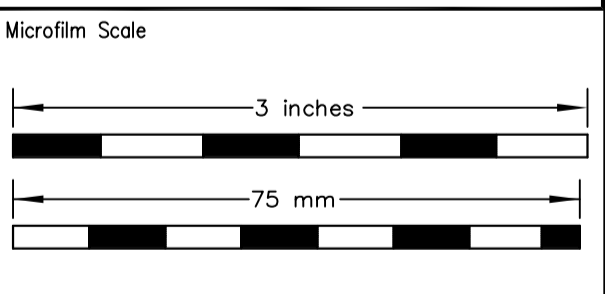

Architect  
 Robert Adam Architects  
 9 Upper High Street  
 Winchester  
 Hants SO23 8UT  
 01962 843 843

xref	Roof 18.12.07	
Scale	A1@1:100	Drawn DM
Date	Sep 2007	Checked

Issue  
**PRELIMINARY**

Project No.	Services	Dwg No.	Rev.
5299	HP / SK	4	P1

Roof