

W:\Current\jobs\0182 86 Canfield Gardens\DWG\0182_Proposed basement_vet02.dwg



Front Elevation as Existing



Rear Elevation as Existing

Issue **PLANNING**

General Notes:
THIS DRAWING HAS BEEN PREPARED BY DS DESIGN SOLUTIONS AND THE DATA CONTAINED HEREIN MAY BE USED OR REPRODUCED ONLY WITH DS DESIGN SOLUTIONS' APPROVAL.

Rev.	Description	Date	Signed	Checked					


Scale = 1:100 @ A3
Scale = 1: 50 @ A1

Scale	Date	Drawn by	Checked by
1:50 @ A1	10.10.2007	PS	DS
Drawing Title			
Existing Front and Rear Elevation			
Project			
86 Canfield Gardens London NW6 3EE			


DS
design solutions
Studio 18, Liddell Road
London NW6 2EW
Phone 020 7624 6680
Fax 020 7624 6681
ds@DesignSolutionsUK.com

Project no.	Drawing no.	Revision
07/0182	020	00



W:\Current\jobs\0182 86 Canfield Gardens\DWG\0182_Proposed basement_v012.dwg

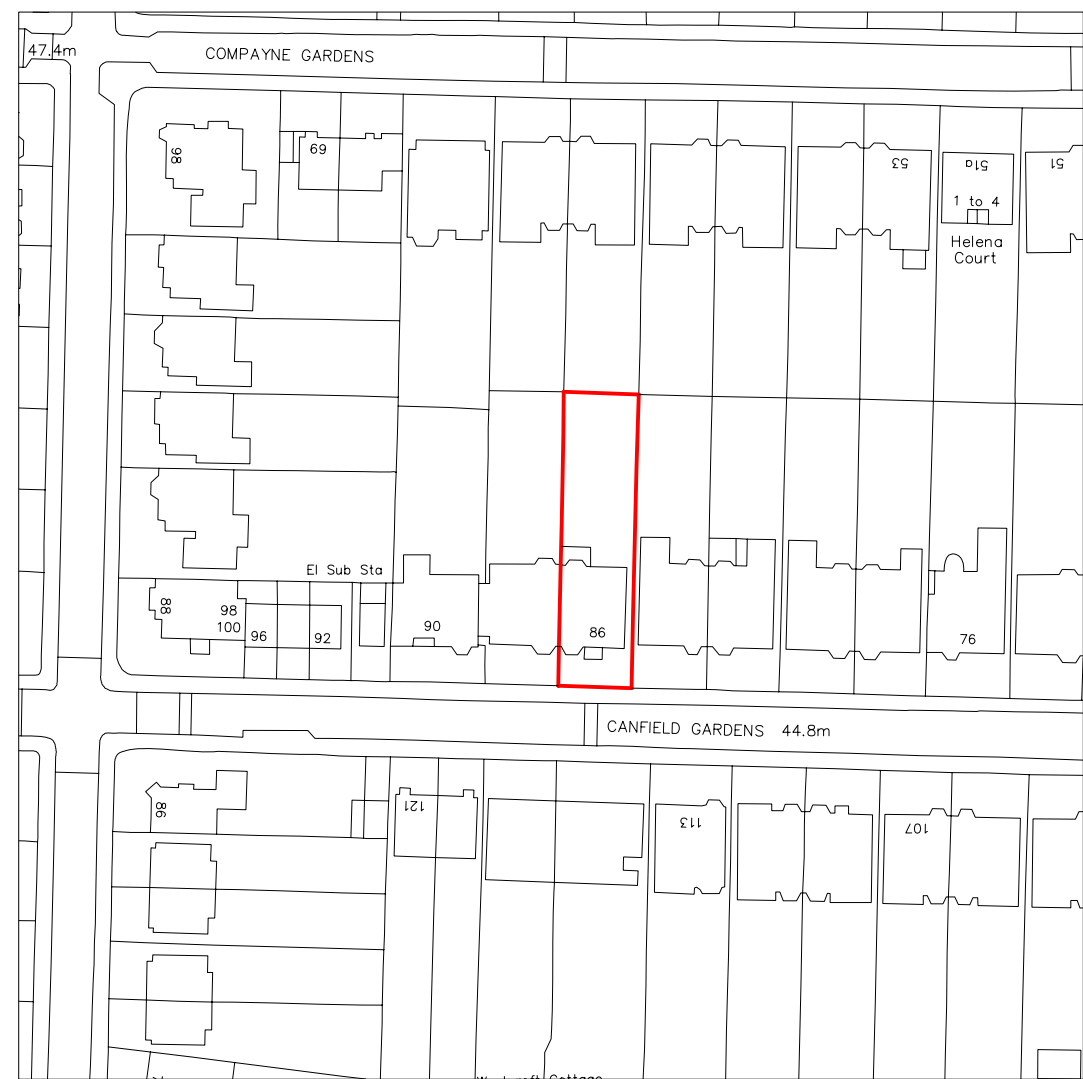

Location Map
1:1250 @ A1

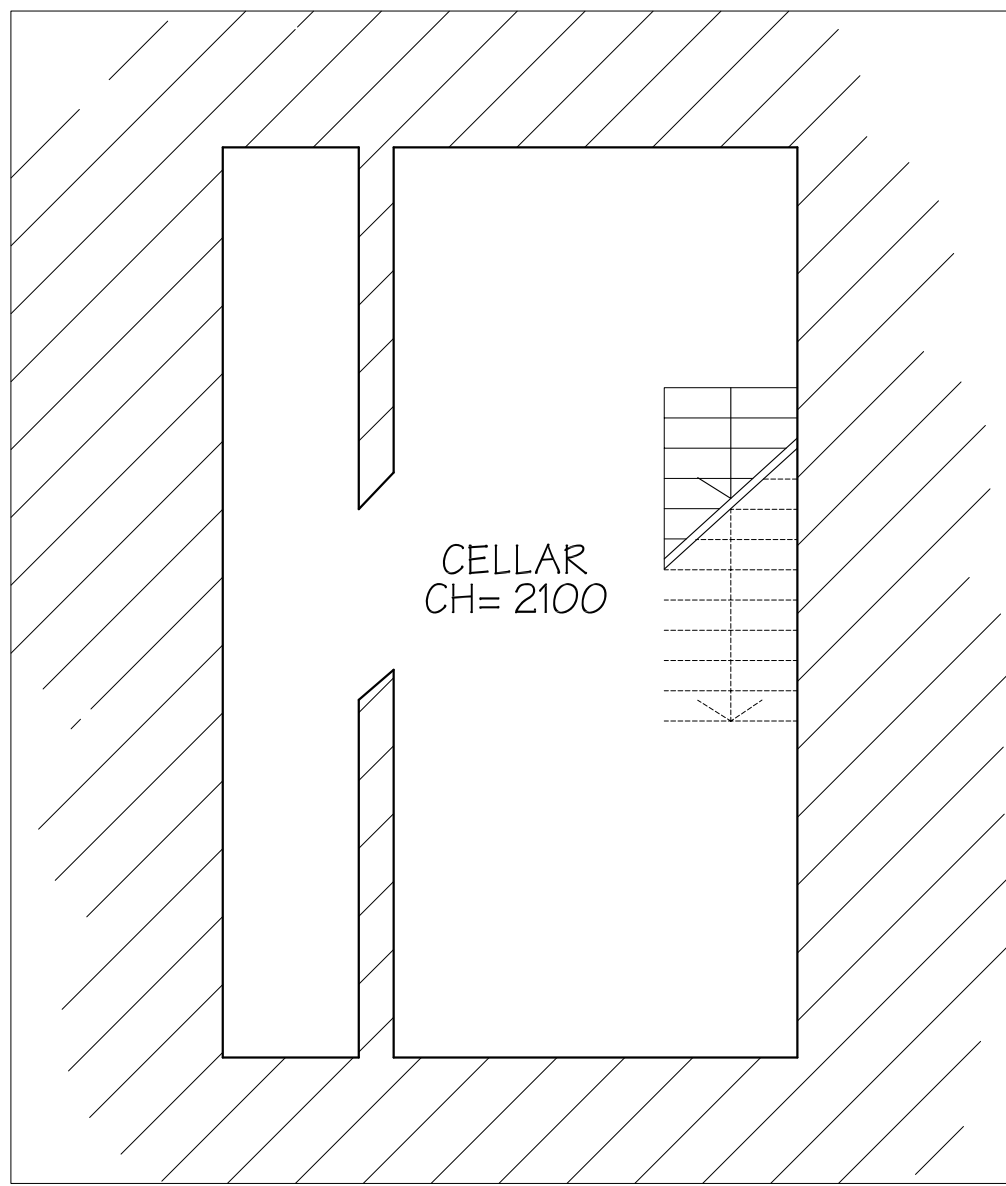

Basement as Existing

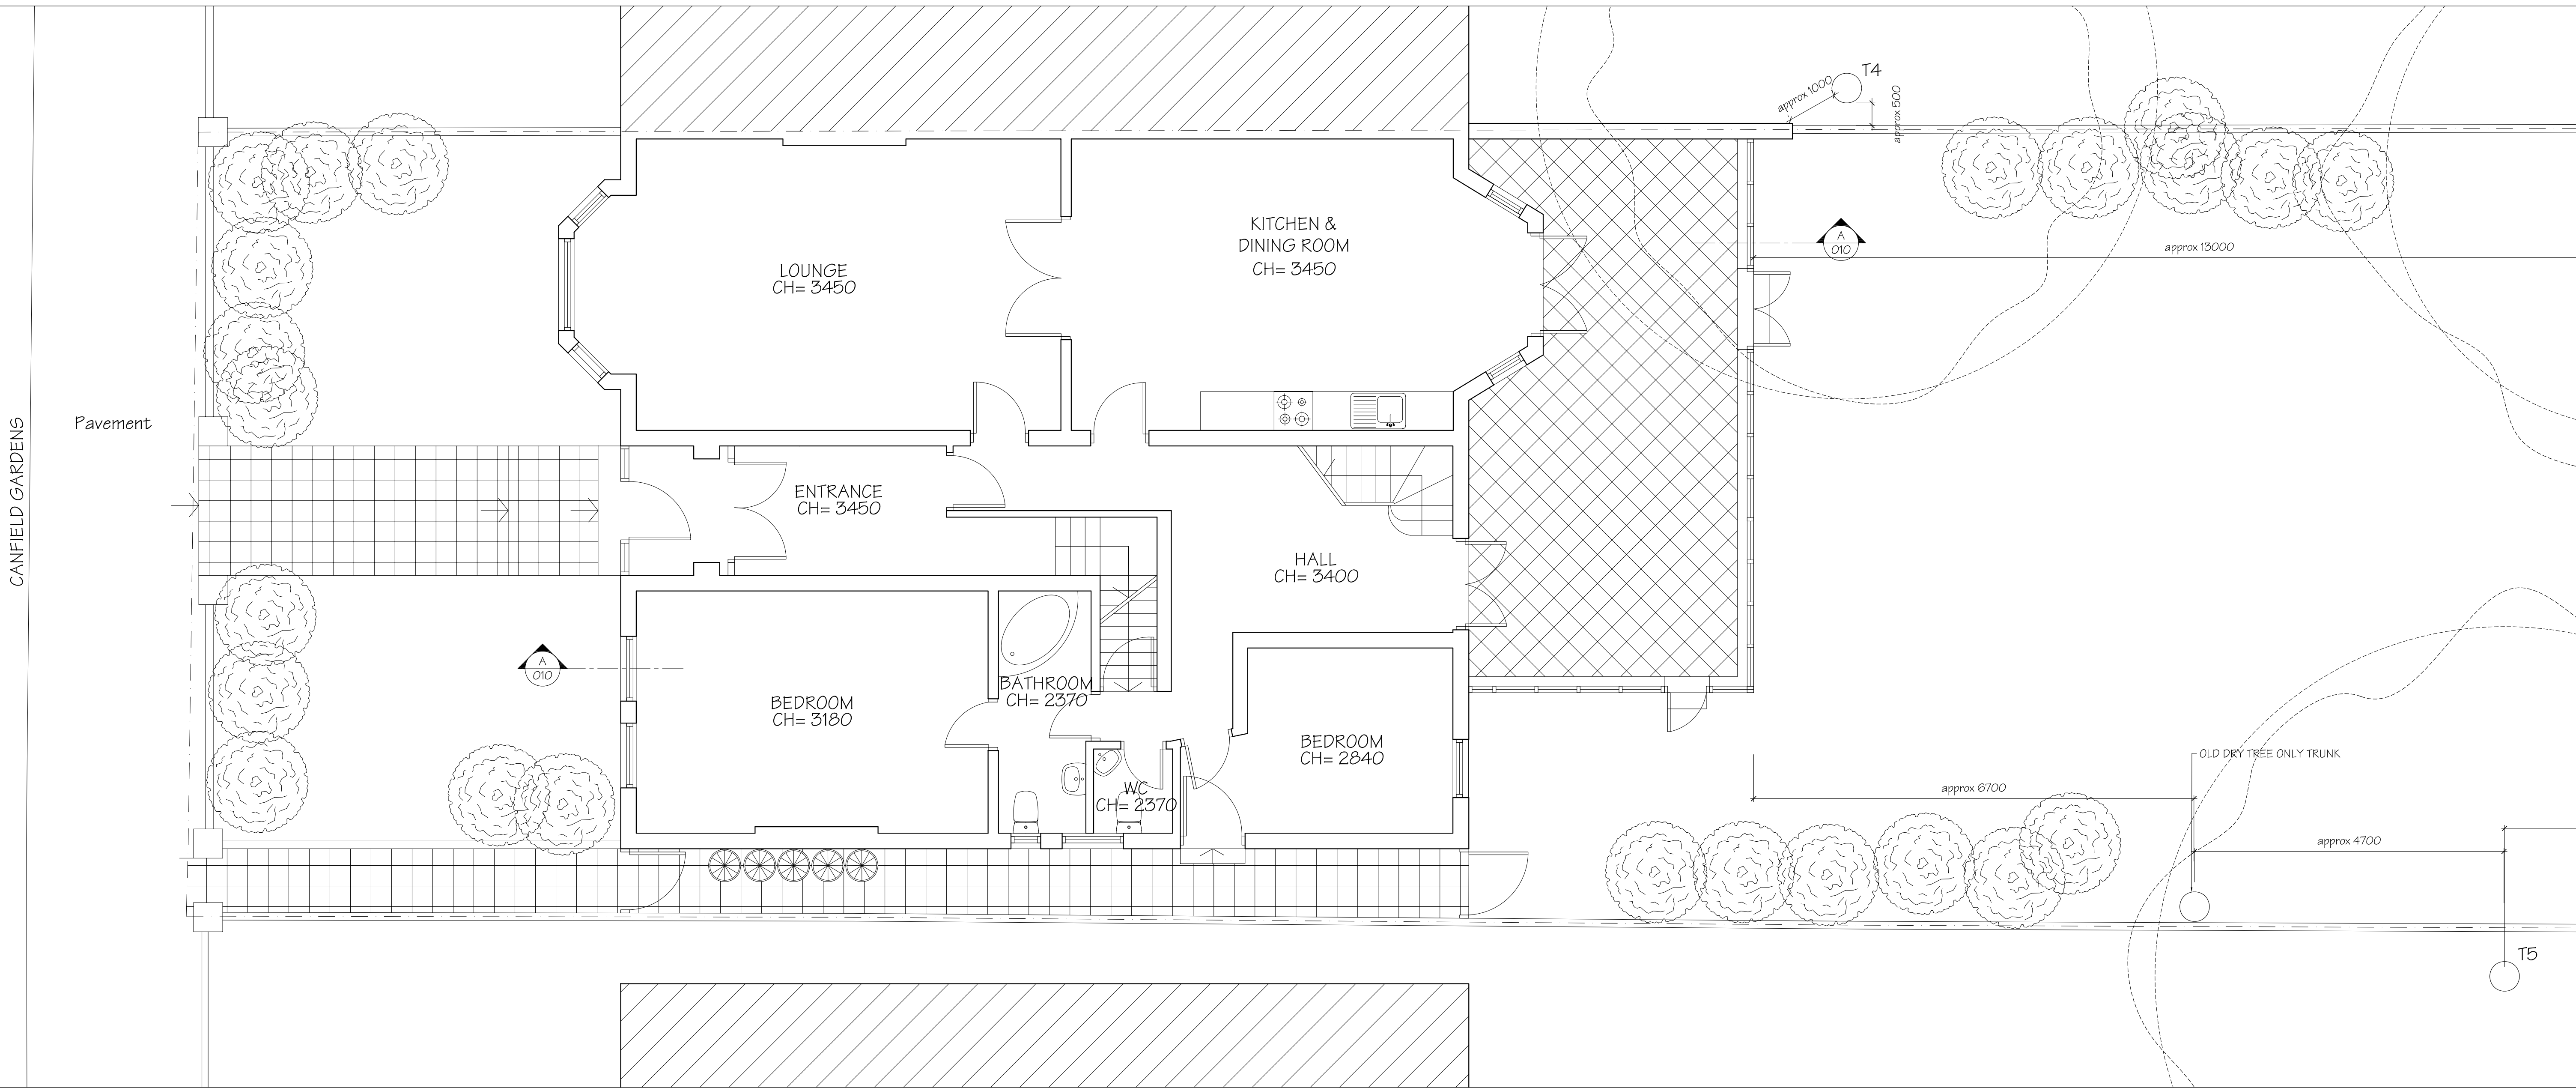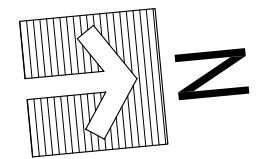

Ground Floor Plan as Existing

Existing Ground/First Floor 4 Bedroom Flat

Issue **PLANNING**

General Notes:
THIS DRAWING HAS BEEN PREPARED BY DS DESIGN SOLUTIONS AND THE DATA CONTAINED HEREIN MAY BE USED OR REPRODUCED ONLY WITH DS DESIGN SOLUTIONS' APPROVAL.

Rev.	Description	Date	Signed	Checked						



Scale = 1:100 @ A3
Scale = 1: 50 @ A1

Scale	Date	Drawn by	Checked by
1:50 @ A1	21.09.2007	PS	DS
Drawing Title			
Existing Ground Floor Plan and Basement and Location Map			
Project			
86 Canfield Gardens London NW6 3EE			

DS
design solutions
Studio 18, Liddell Road
London NW6 2EW
Phone 020 7624 6680
Fax 020 7624 6681
ds@DesignSolutionsUK.com

Project no.	Drawing no.	Revision
07/0182	001	00

W:\Current\jobs\0182 86 Canfield Gardens\DWG\0182_Proposed basement_v012.dwg

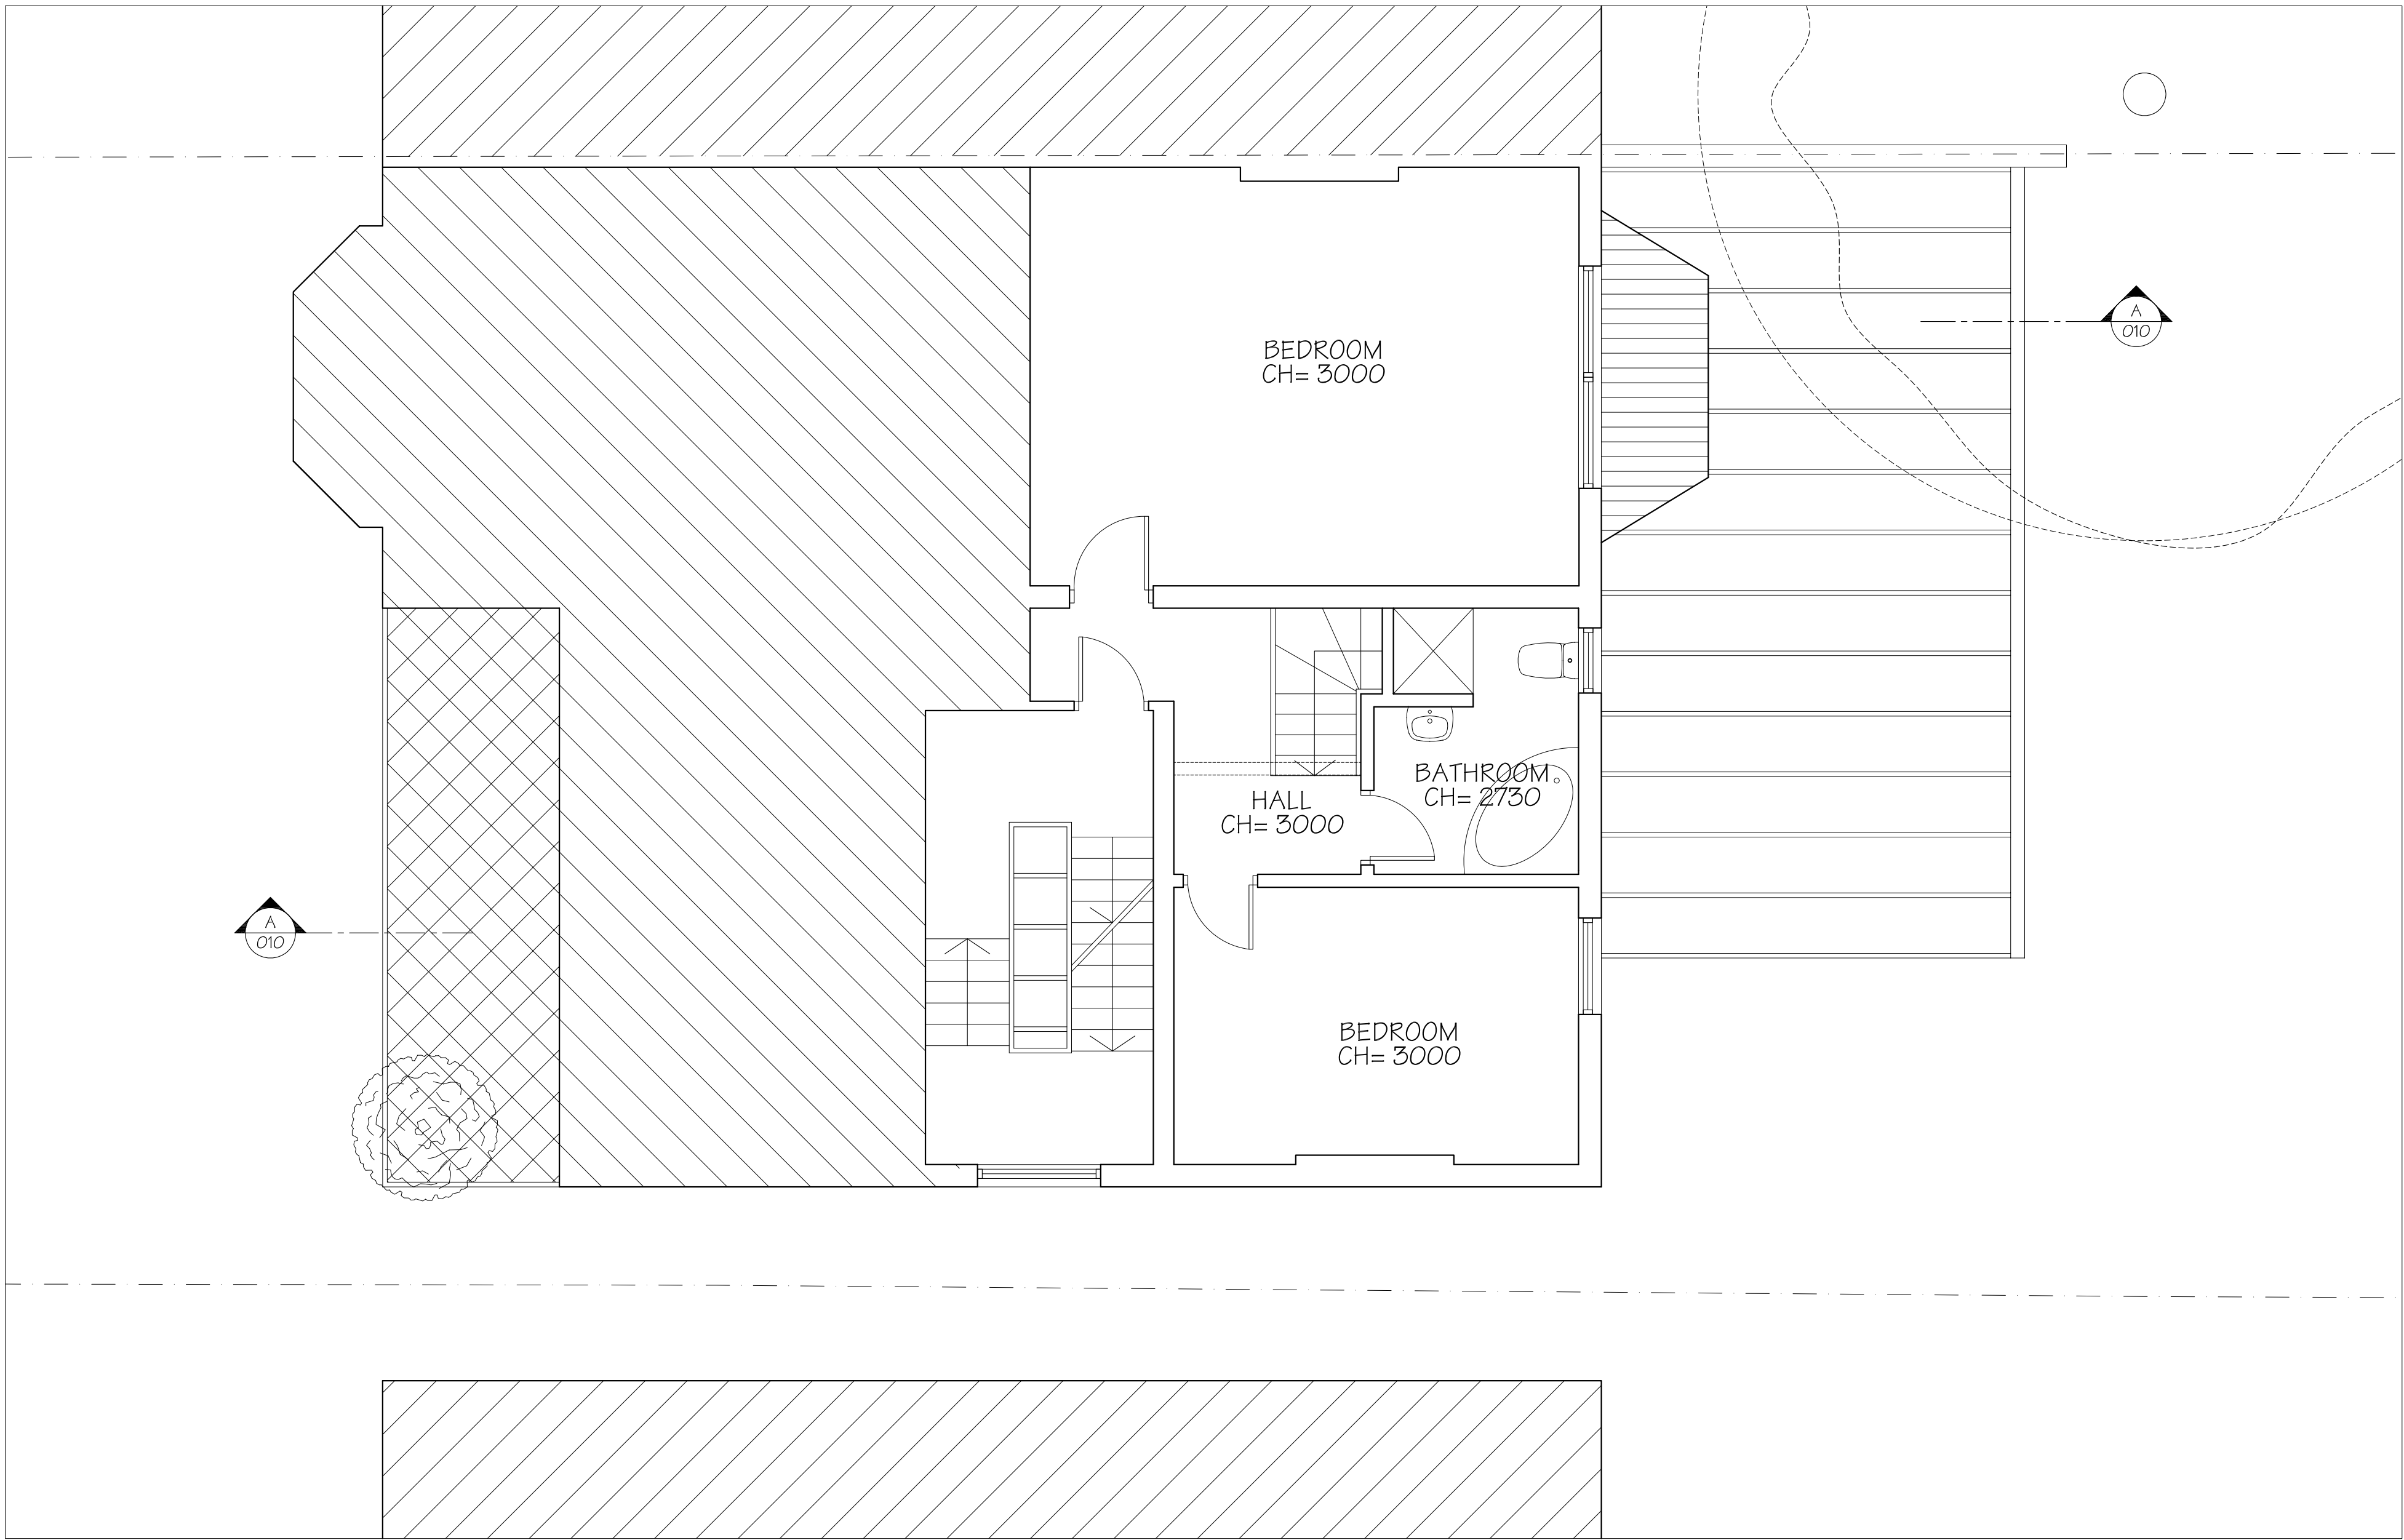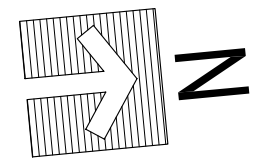

First Floor Plan as Existing

Existing Ground/First Floor 4 Bedroom Flat

Issue **PLANNING**

General Notes:
THIS DRAWING HAS BEEN PREPARED BY DS DESIGN SOLUTIONS AND THE DATA CONTAINED HEREIN MAY BE USED OR REPRODUCED ONLY WITH DS DESIGN SOLUTIONS' APPROVAL.

Rev.	Description	Date	Signed	Checked				

Scale = 1:100 @ A3
Scale = 1: 50 @ A1

Scale	Date	Drawn by	Checked by
1:50 @ A1	12.10.2007	PS	DS


Drawing Title
Existing First Floor Plan

Project
**86 Canfield Gardens
London NW6 3EE**

DS
design solutions
Studio 18, Liddell Road
London NW6 2EW
Phone 020 7624 6680
Fax 020 7624 6681
ds@DesignSolutionsUK.com

Project no. 07/0182	Drawing no. 002	Revision 00
-------------------------------	---------------------------	-----------------------

W:\Current\jobs\0182 86 Canfield Gardens\DWG\0182_Proposed basement_v012.dwg

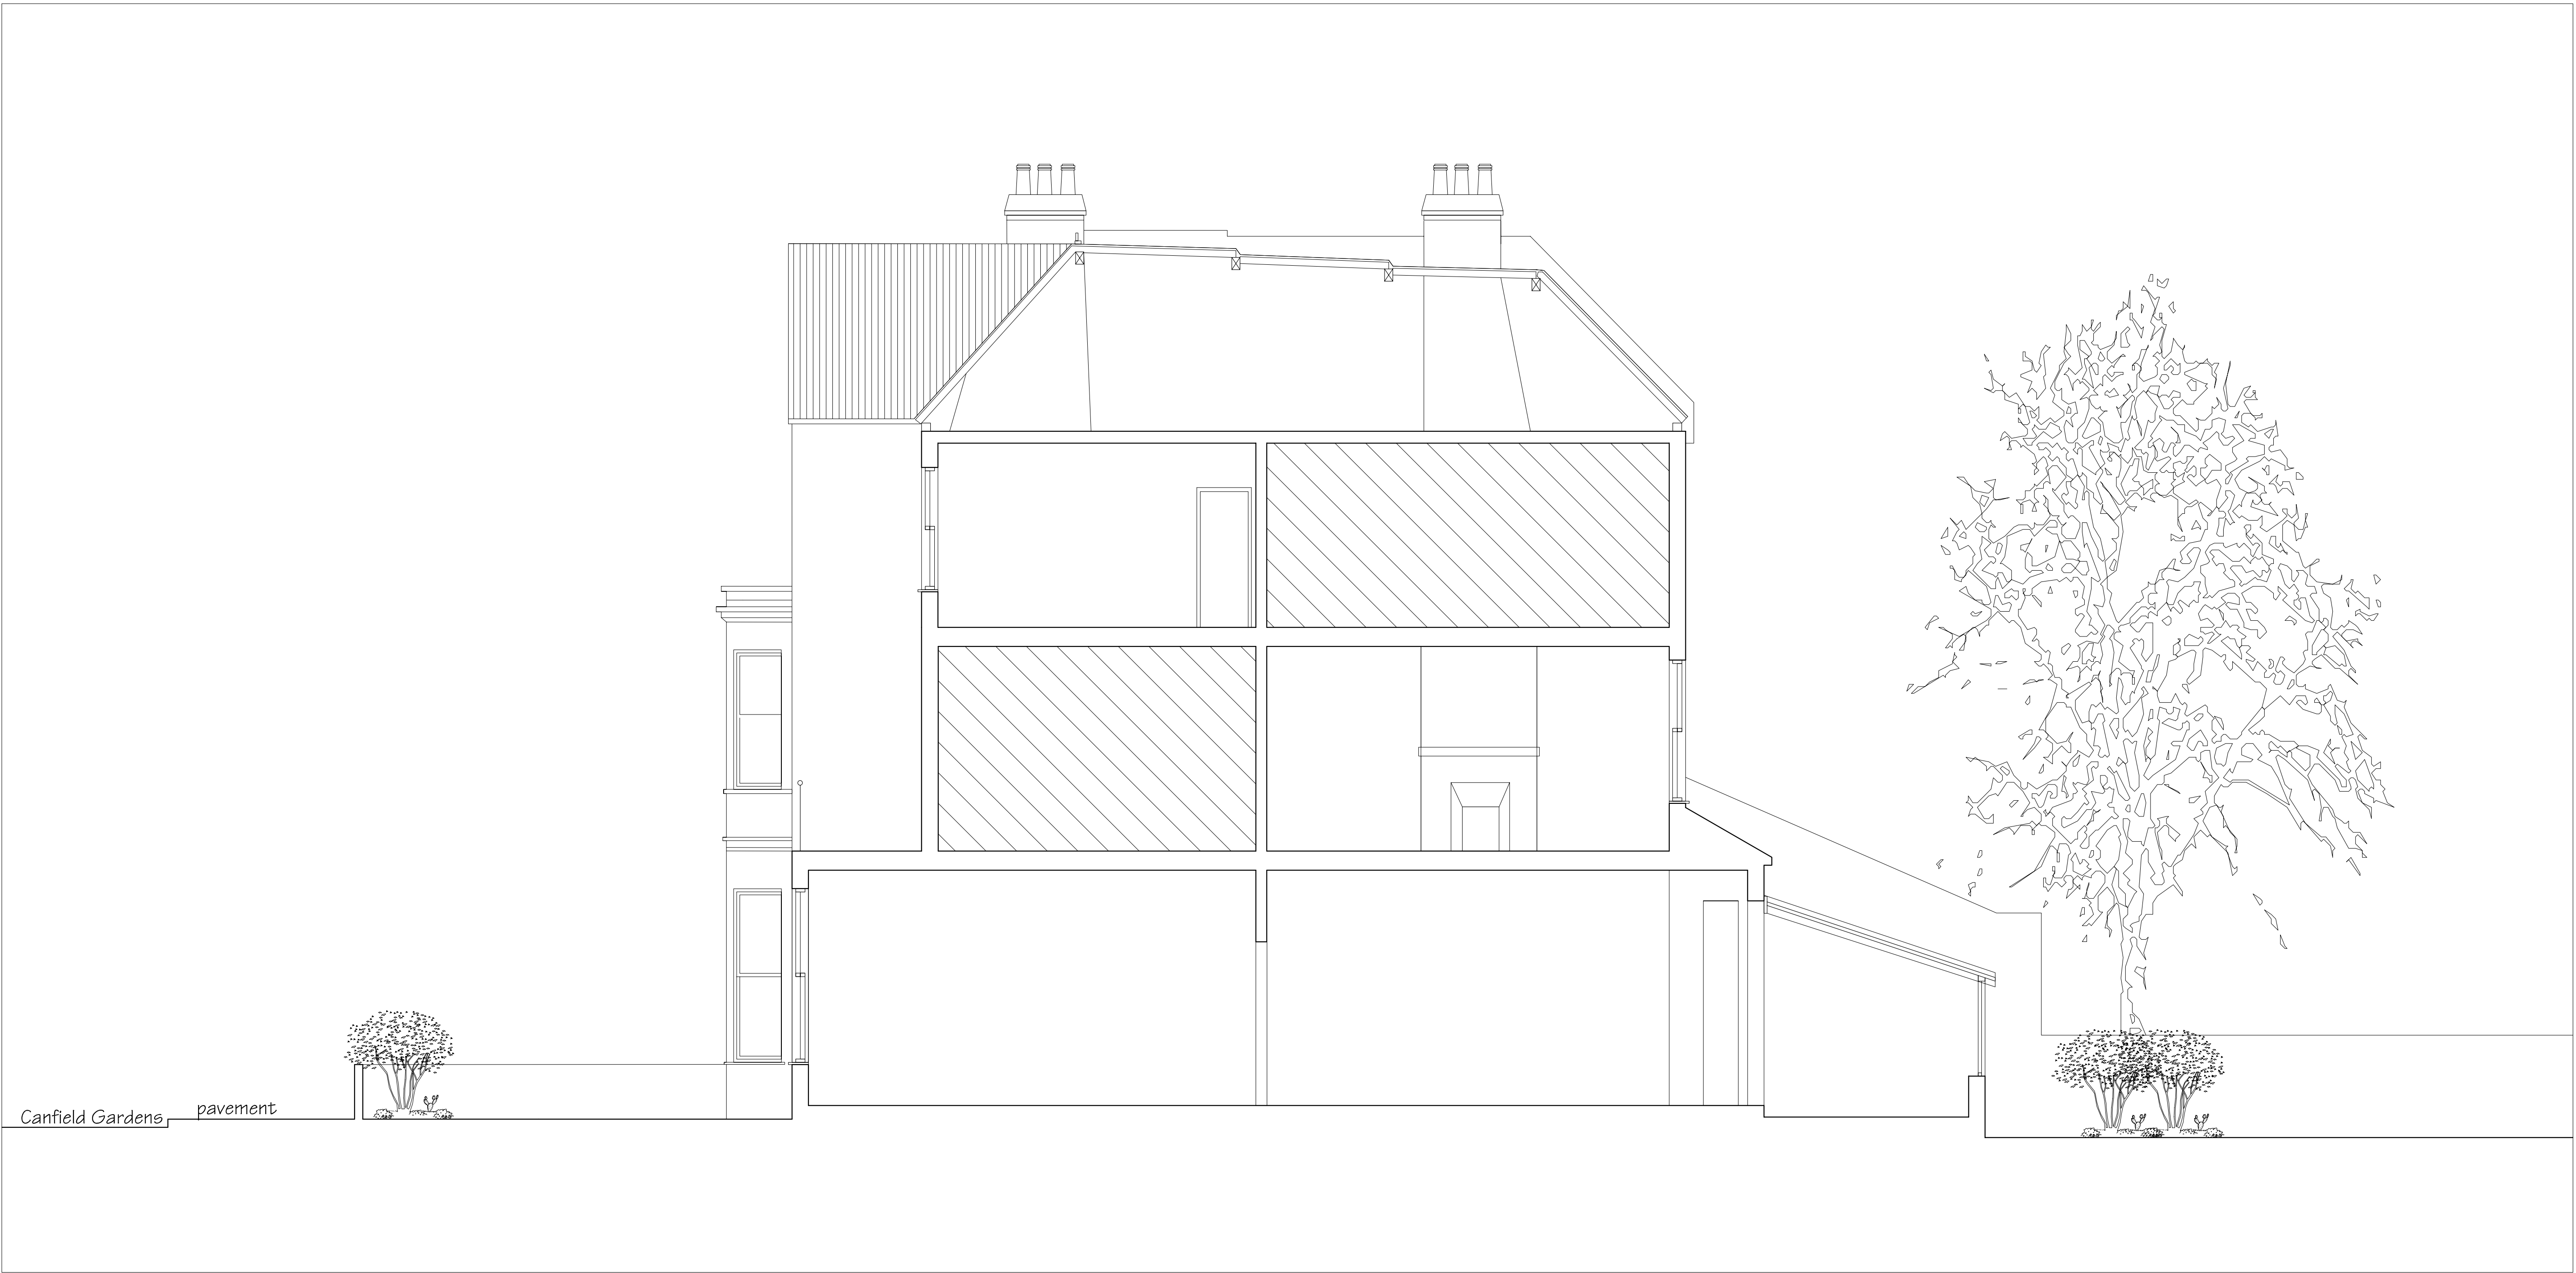

Cross Section A-A as Existing

Issue **PLANNING**

General Notes:
THIS DRAWING HAS BEEN PREPARED BY DS DESIGN SOLUTIONS AND THE DATA CONTAINED HEREIN MAY BE USED OR REPRODUCED ONLY WITH DS DESIGN SOLUTIONS' APPROVAL.

Rev.	Description	Date	Signed	Checked					

Scale = 1:100 @ A3
Scale = 1: 50 @ A1

Scale	Date	Drawn by	Checked by
1:50 @ A1	10.10.2007	PS	DS
Drawing Title			
Existing Cross Saction A-A			
Project			
86 Canfield Gardens London NW6 3EE			

DS
design solutions

Studio 19, Liddell Road
London NW6 2EW
Phone 020 7624 6680
Fax 020 7624 6681
ds@DesignSolutionsUK.com

Project no.	Drawing no.	Revision
07/0182	010	00