

W:\Current Jobs\0182 86 Canfield Gardens\DWG\0182_Proposed basement_v012.dwg



Front Elevation as Proposed



Rear Elevation as Proposed

Issue **PLANNING**

General Notes:
THIS DRAWING HAS BEEN PREPARED BY DS DESIGN SOLUTIONS AND THE DATA CONTAINED HEREIN MAY BE USED OR REPRODUCED ONLY WITH DS DESIGN SOLUTIONS' APPROVAL.

Rev.	Description	Date	Signed	Checked					

Scale = 1:100 @ A3
Scale = 1: 50 @ A1

Scale	Date	Drawn by	Checked by
1:50 @ A1	10.10.2007	PS	DS



Drawing Title
Proposed Front and Rear Elevation

Project
**86 Canfield Gradens
London NW6 3EE**

DS
design solutions
Studio 18, Liddell Road
London NW6 2EW
Phone 020 7624 6680
Fax 020 7624 6681
ds@DesignSolutionsUK.com

Project no. 07/0182	Drawing no. 120	Revision 00
-------------------------------	---------------------------	-----------------------

W:\Current\jobs\0182 86 Canfield Gardens\DWG\0182_Proposed basement_v012.dwg

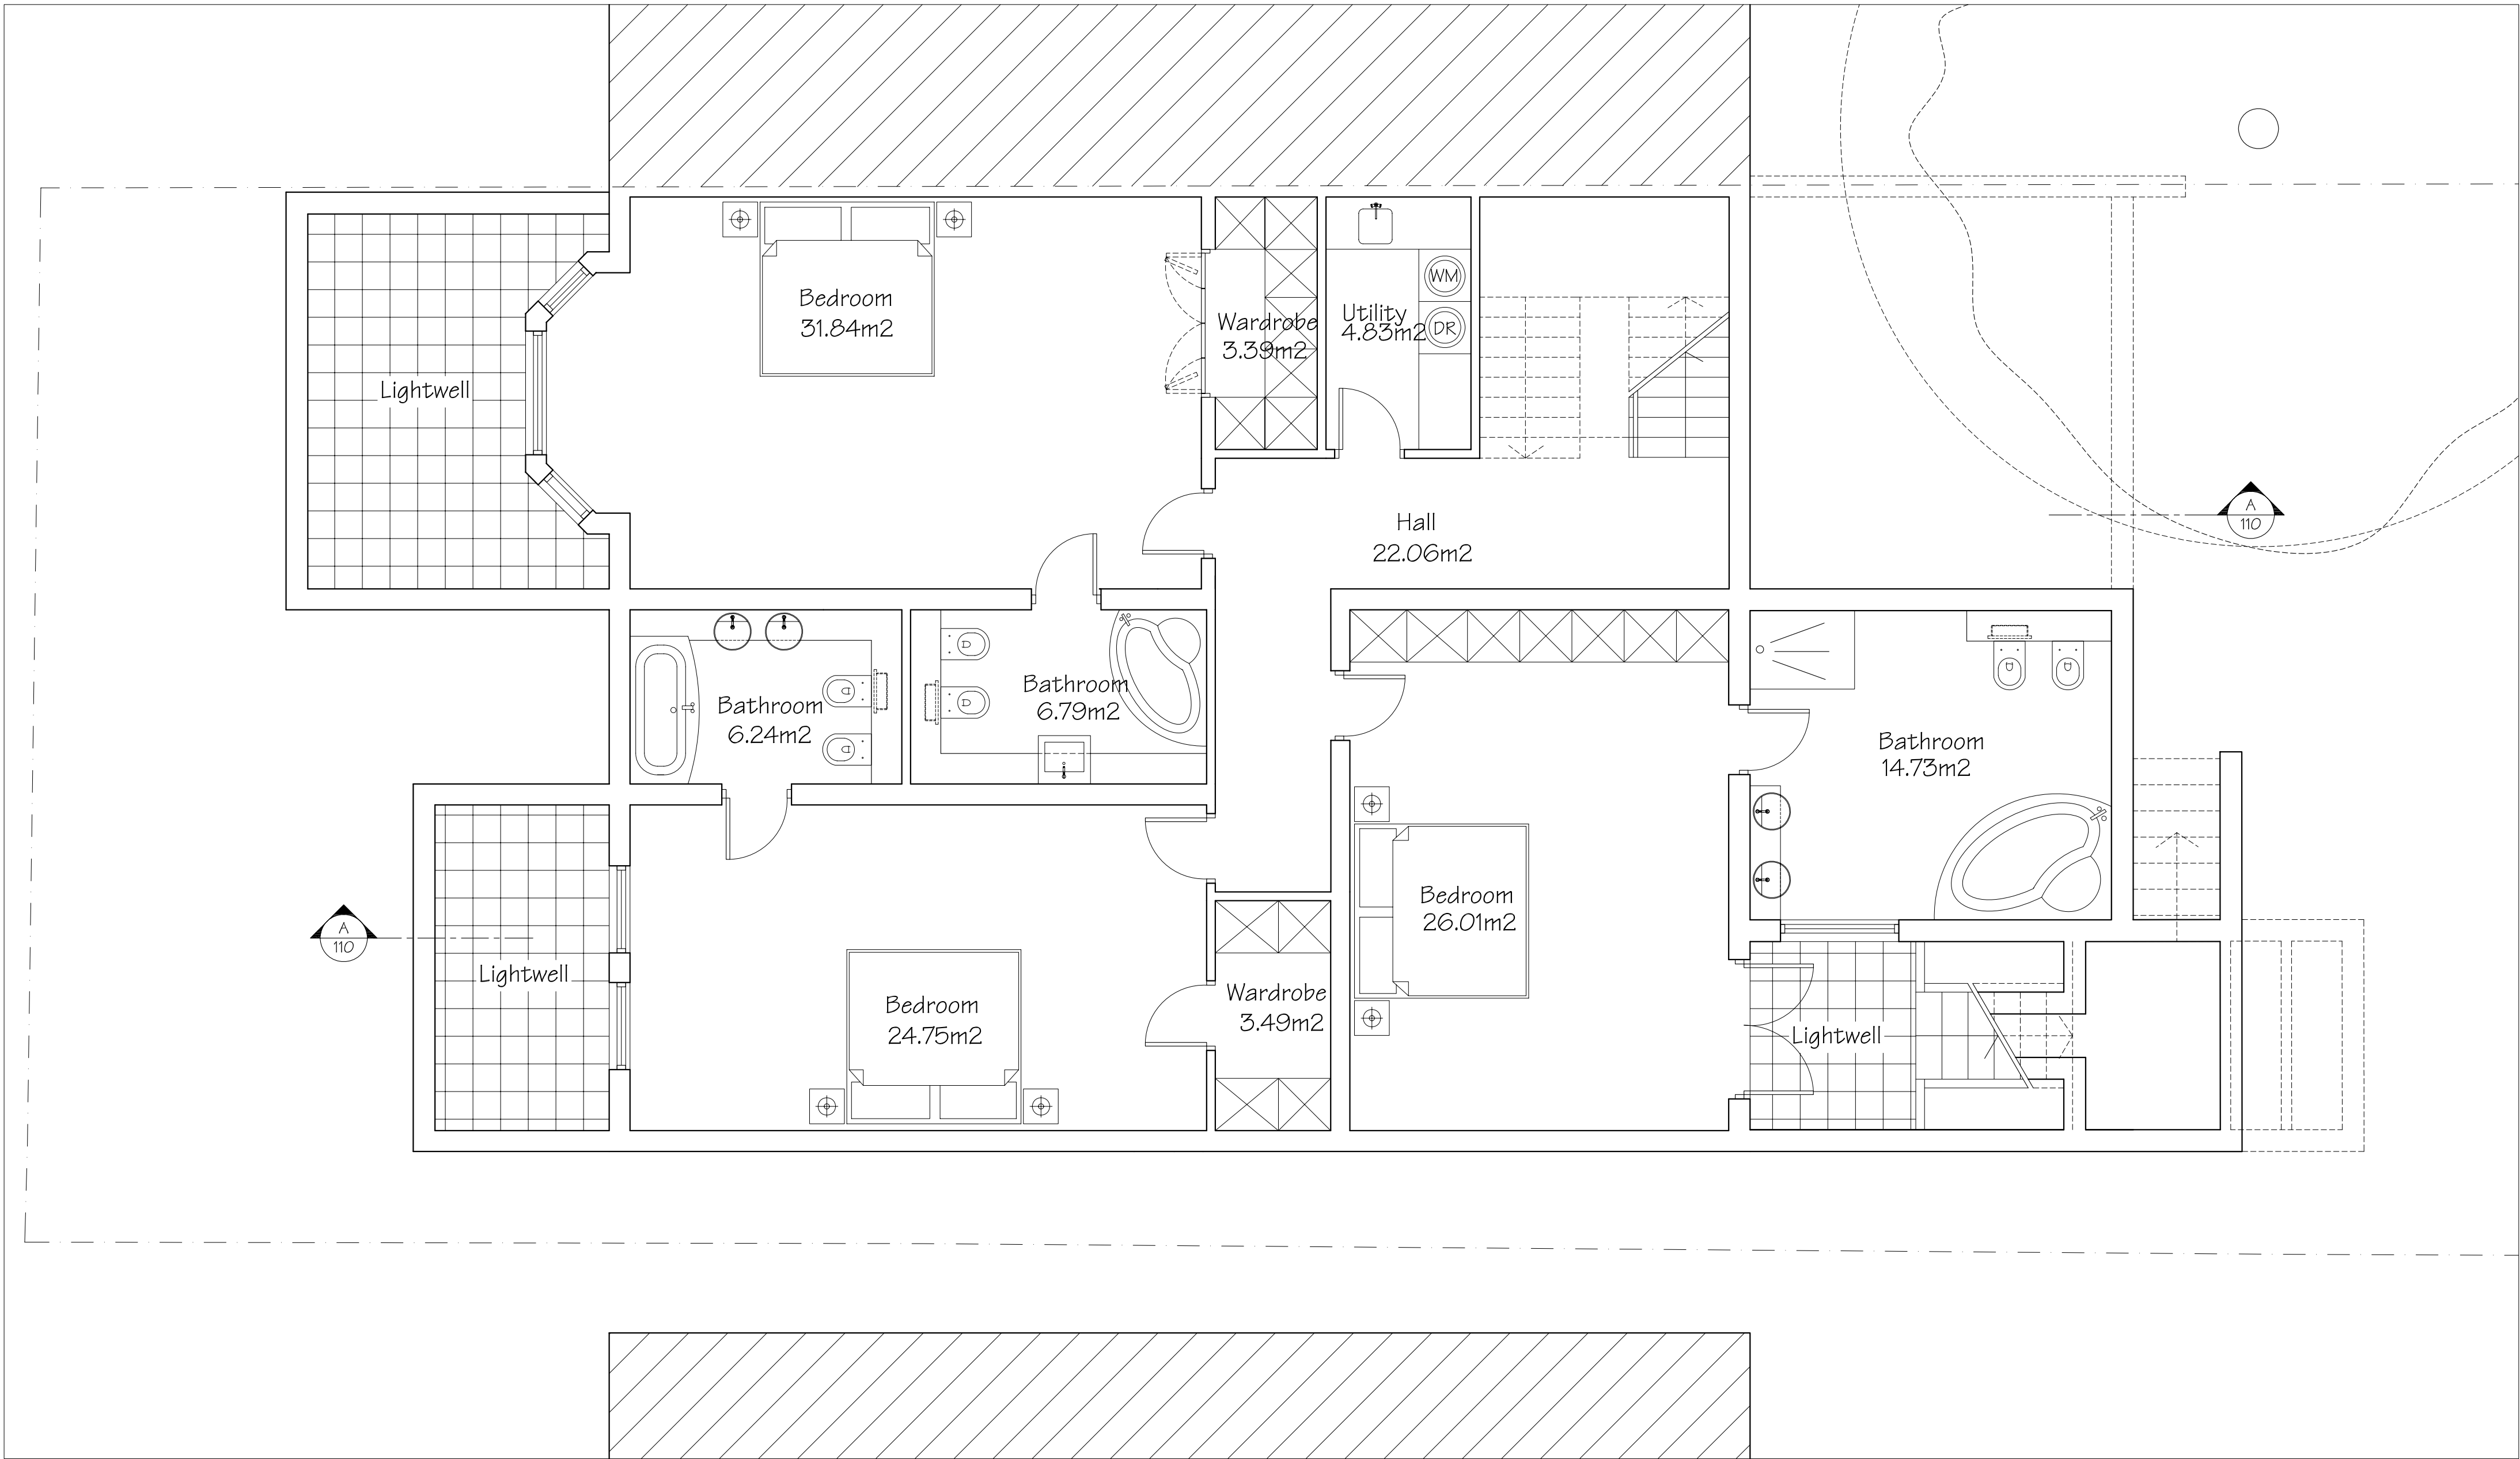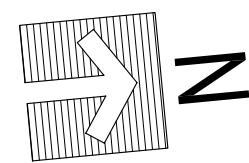

Lower Ground Floor Plan as Proposed

Lower Ground and Ground Floor 4 Bedroom Flat

Issue **PLANNING**

General Notes:
THIS DRAWING HAS BEEN PREPARED BY DS DESIGN SOLUTIONS AND THE DATA CONTAINED HEREIN MAY BE USED OR REPRODUCED ONLY WITH DS DESIGN SOLUTIONS' APPROVAL.

Rev.	Description	Date	Signed	Checked				

Scale = 1:100 @ A3
Scale = 1: 50 @ A1

Scale	Date	Drawn by	Checked by
1:50 @ A1	10.10.2007	PS	DS


Drawing Title
Proposed Lower Ground Floor Plan

Project
**86 Canfield Gardens
London NW6 3EE**

DS
design solutions
Studio 18, Liddell Road
London NW6 2EW
Phone 020 7624 6680
Fax 020 7624 6681
ds@DesignSolutionsUK.com

Project no. 07/0182	Drawing no. 101	Revision 00
-------------------------------	---------------------------	-----------------------

W:\Current\jobs\0182 86 Canfield Gardens\DWG\0182_Proposed basement_v012.dwg

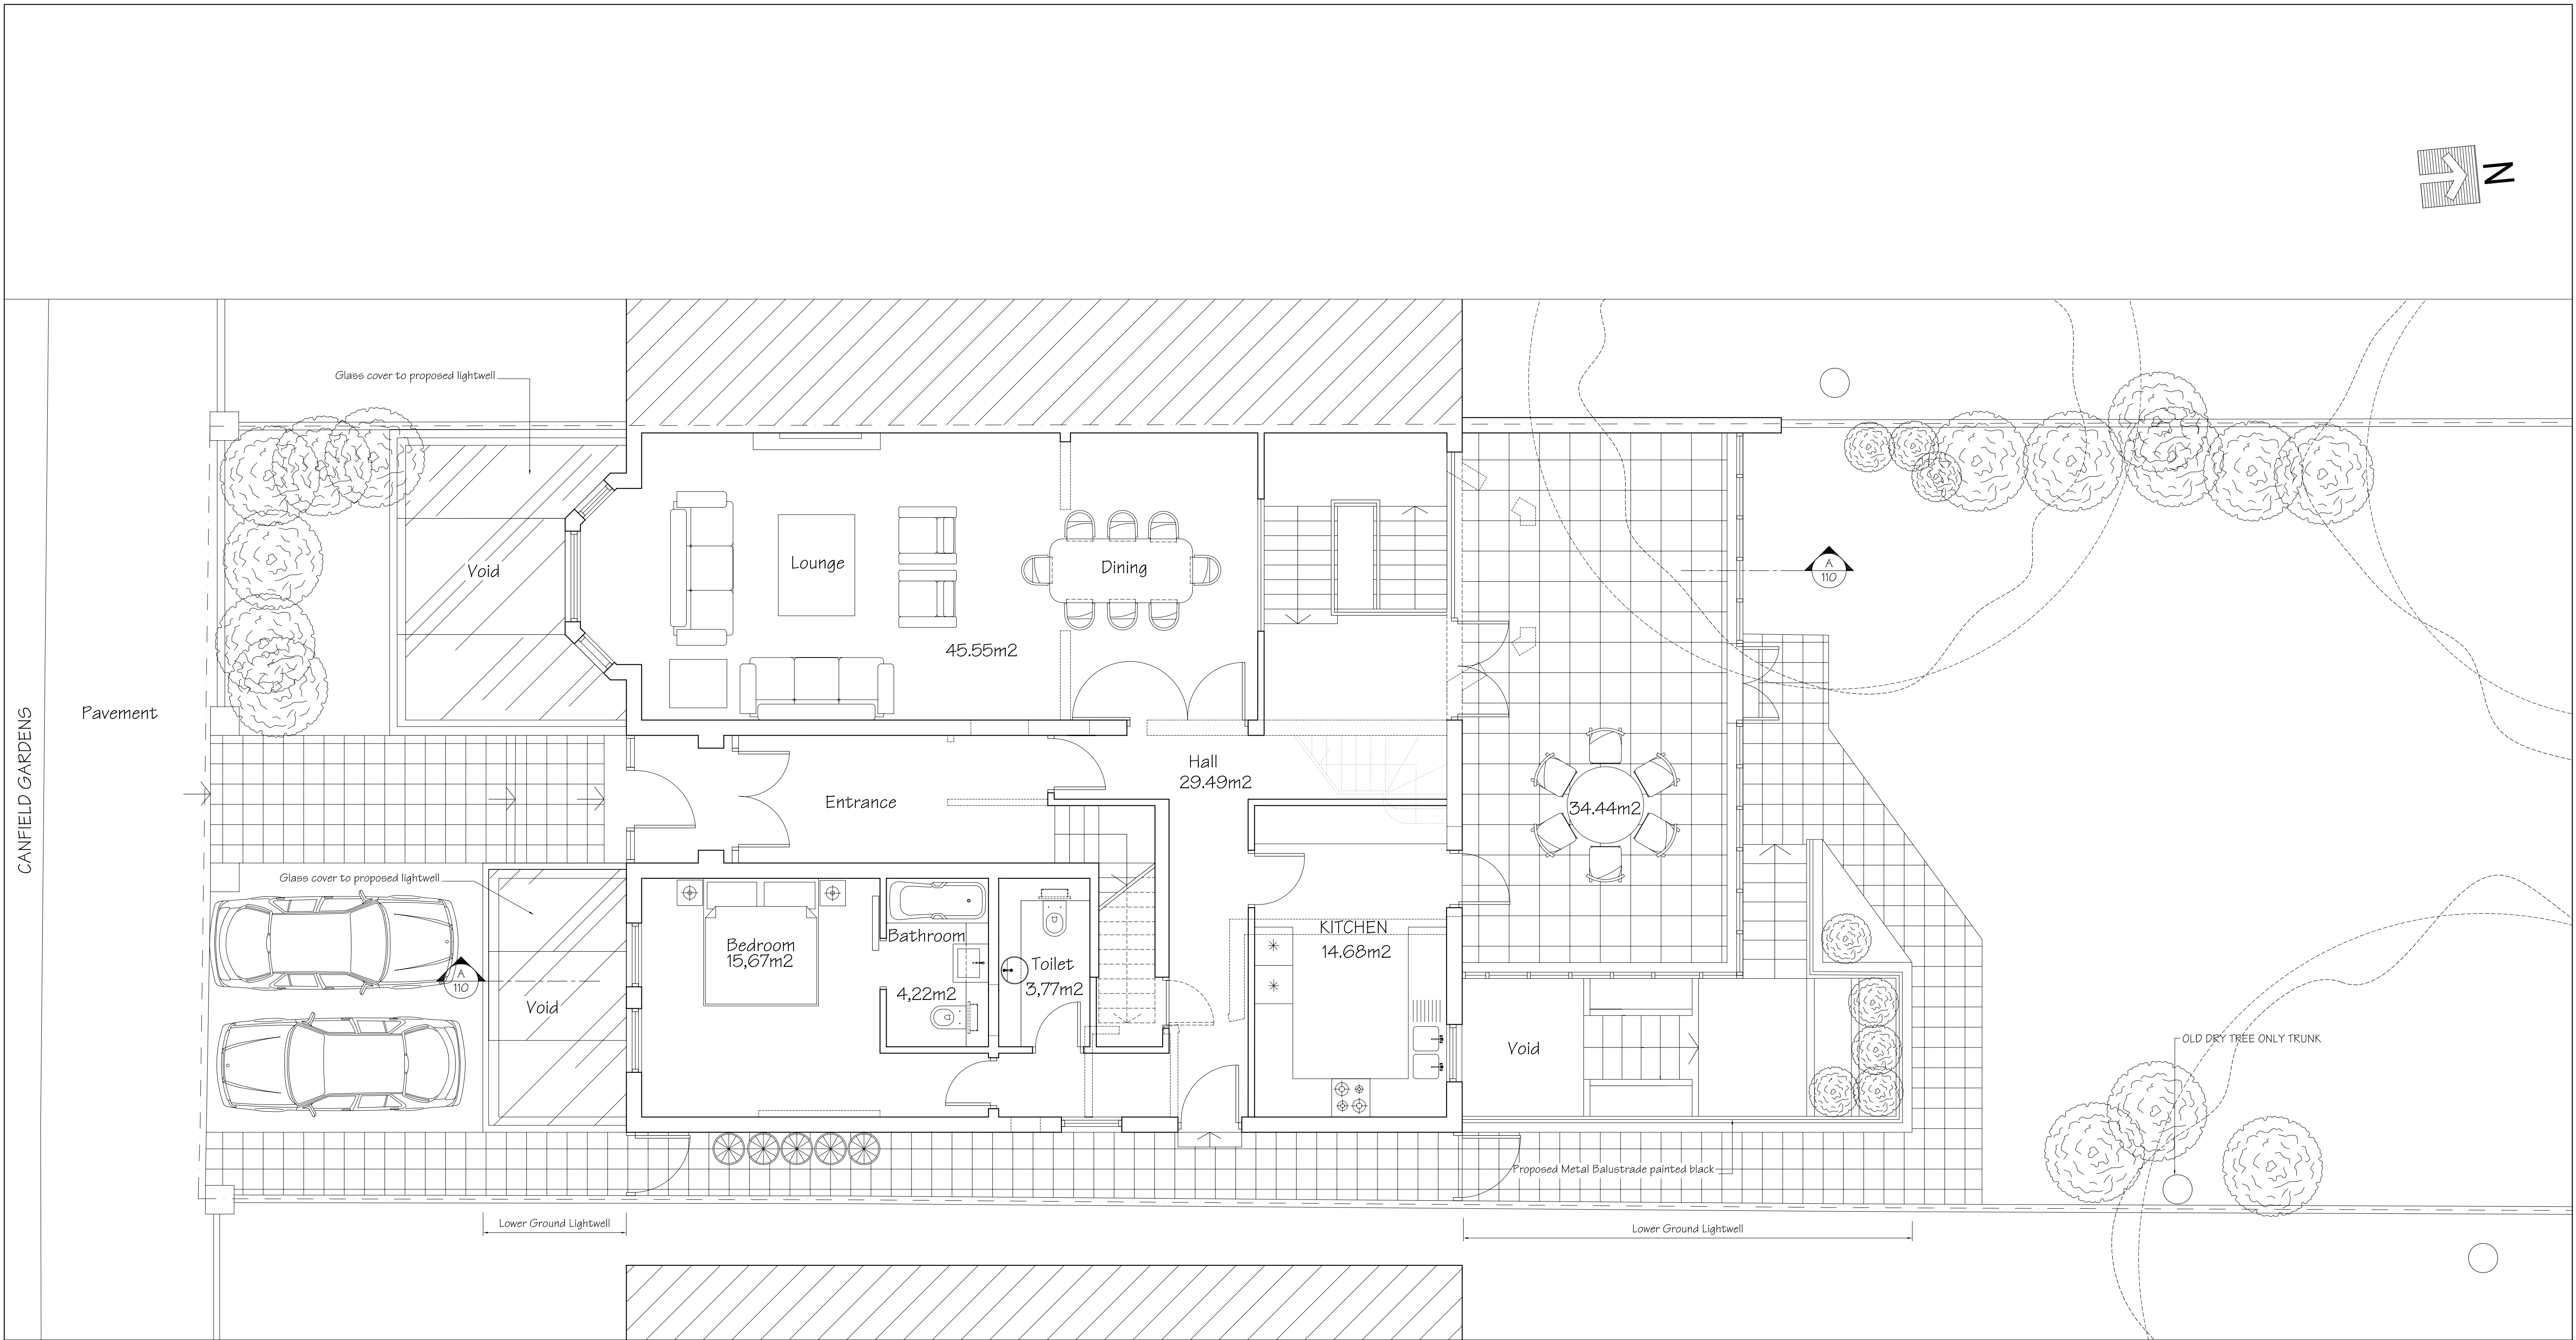

Ground Floor Plan as Proposed

Lower Ground and Ground Floor 4 Bedroom Flat

Issue	PLANNING
General Notes: THIS DRAWING HAS BEEN PREPARED BY DS DESIGN SOLUTIONS AND THE DATA CONTAINED HEREIN MAY BE USED OR REPRODUCED ONLY WITH DS DESIGN SOLUTIONS' APPROVAL.	

Rev.	Description	Date	Signed	Checked					



--	--	--	--	--	--	--	--	--	--

--	--	--	--	--	--	--	--	--	--

Scale	Date	Drawn by	Checked by
1:50 @ A1	10.10.2007	PS	DS
Drawing Title			
Proposed Ground Floor Plan			
Project			
86 Canfield Gardens London NW6 3EE			

 design solutions	Studio 18, Liddell Road London NW6 2EW Phone 020 7624 6680 Fax 020 7624 6681 ds@DesignSolutionsUK.com		
	Project no. 07/0182	Drawing no. 102	Revision 00

W:\Current\jobs\0182 86 Canfield Gardens\DWG\0182_Proposed basement_v012.dwg

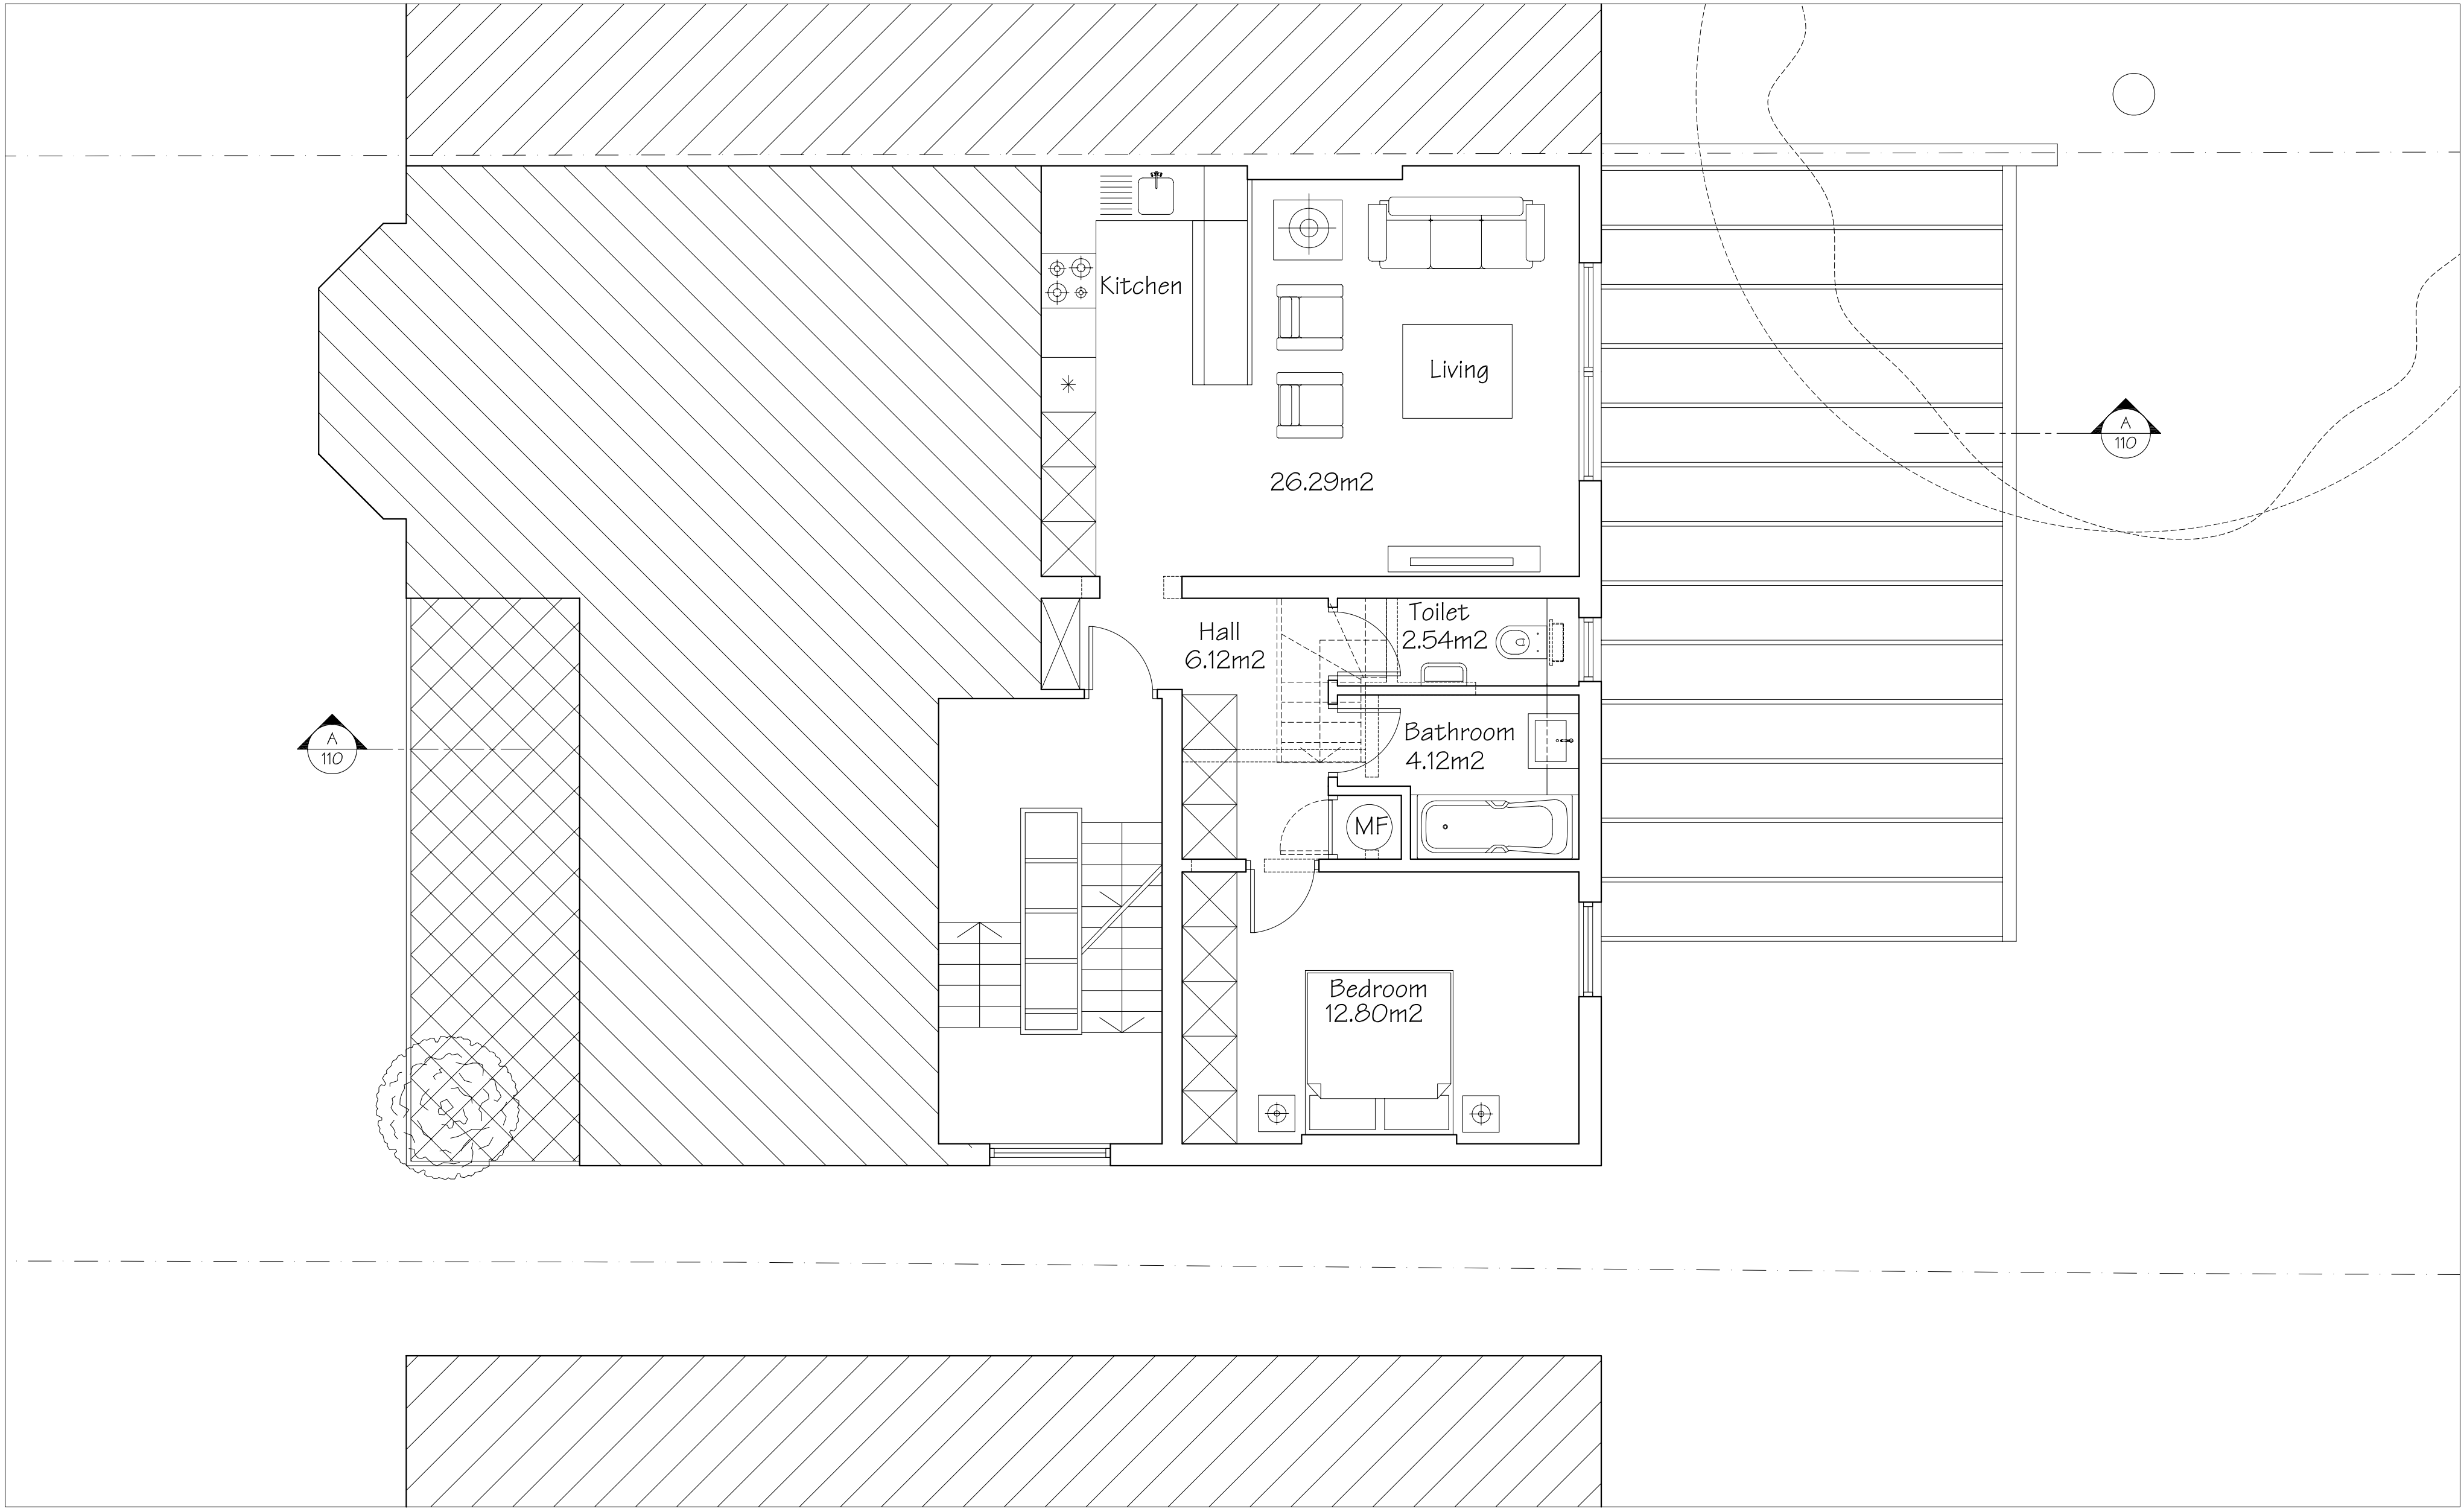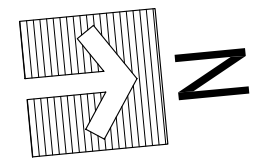

First Floor Plan as Proposed

First Floor 1 Bedroom Flat

Issue **PLANNING**


General Notes:
THIS DRAWING HAS BEEN PREPARED BY DS DESIGN SOLUTIONS AND THE DATA CONTAINED HEREIN MAY BE USED OR REPRODUCED ONLY WITH DS DESIGN SOLUTIONS' APPROVAL.

Rev.	Description	Date	Signed	Checked					

Scale = 1:100 @ A3
Scale = 1: 50 @ A1

Scale	Date	Drawn by	Checked by
1:50 @ A1	12.10.2007	PS	DS
Drawing Title			
Proposed First Floor Plan One Bedroom Flat			
Project			
86 Canfield Gardens London NW6 3EE			

	Studio 18, Liddell Road London NW6 2EW Phone 020 7624 6680 Fax 020 7624 6681 ds@DesignSolutionsUK.com
	Project no. 07/0182
Drawing no. 103	Revision 00

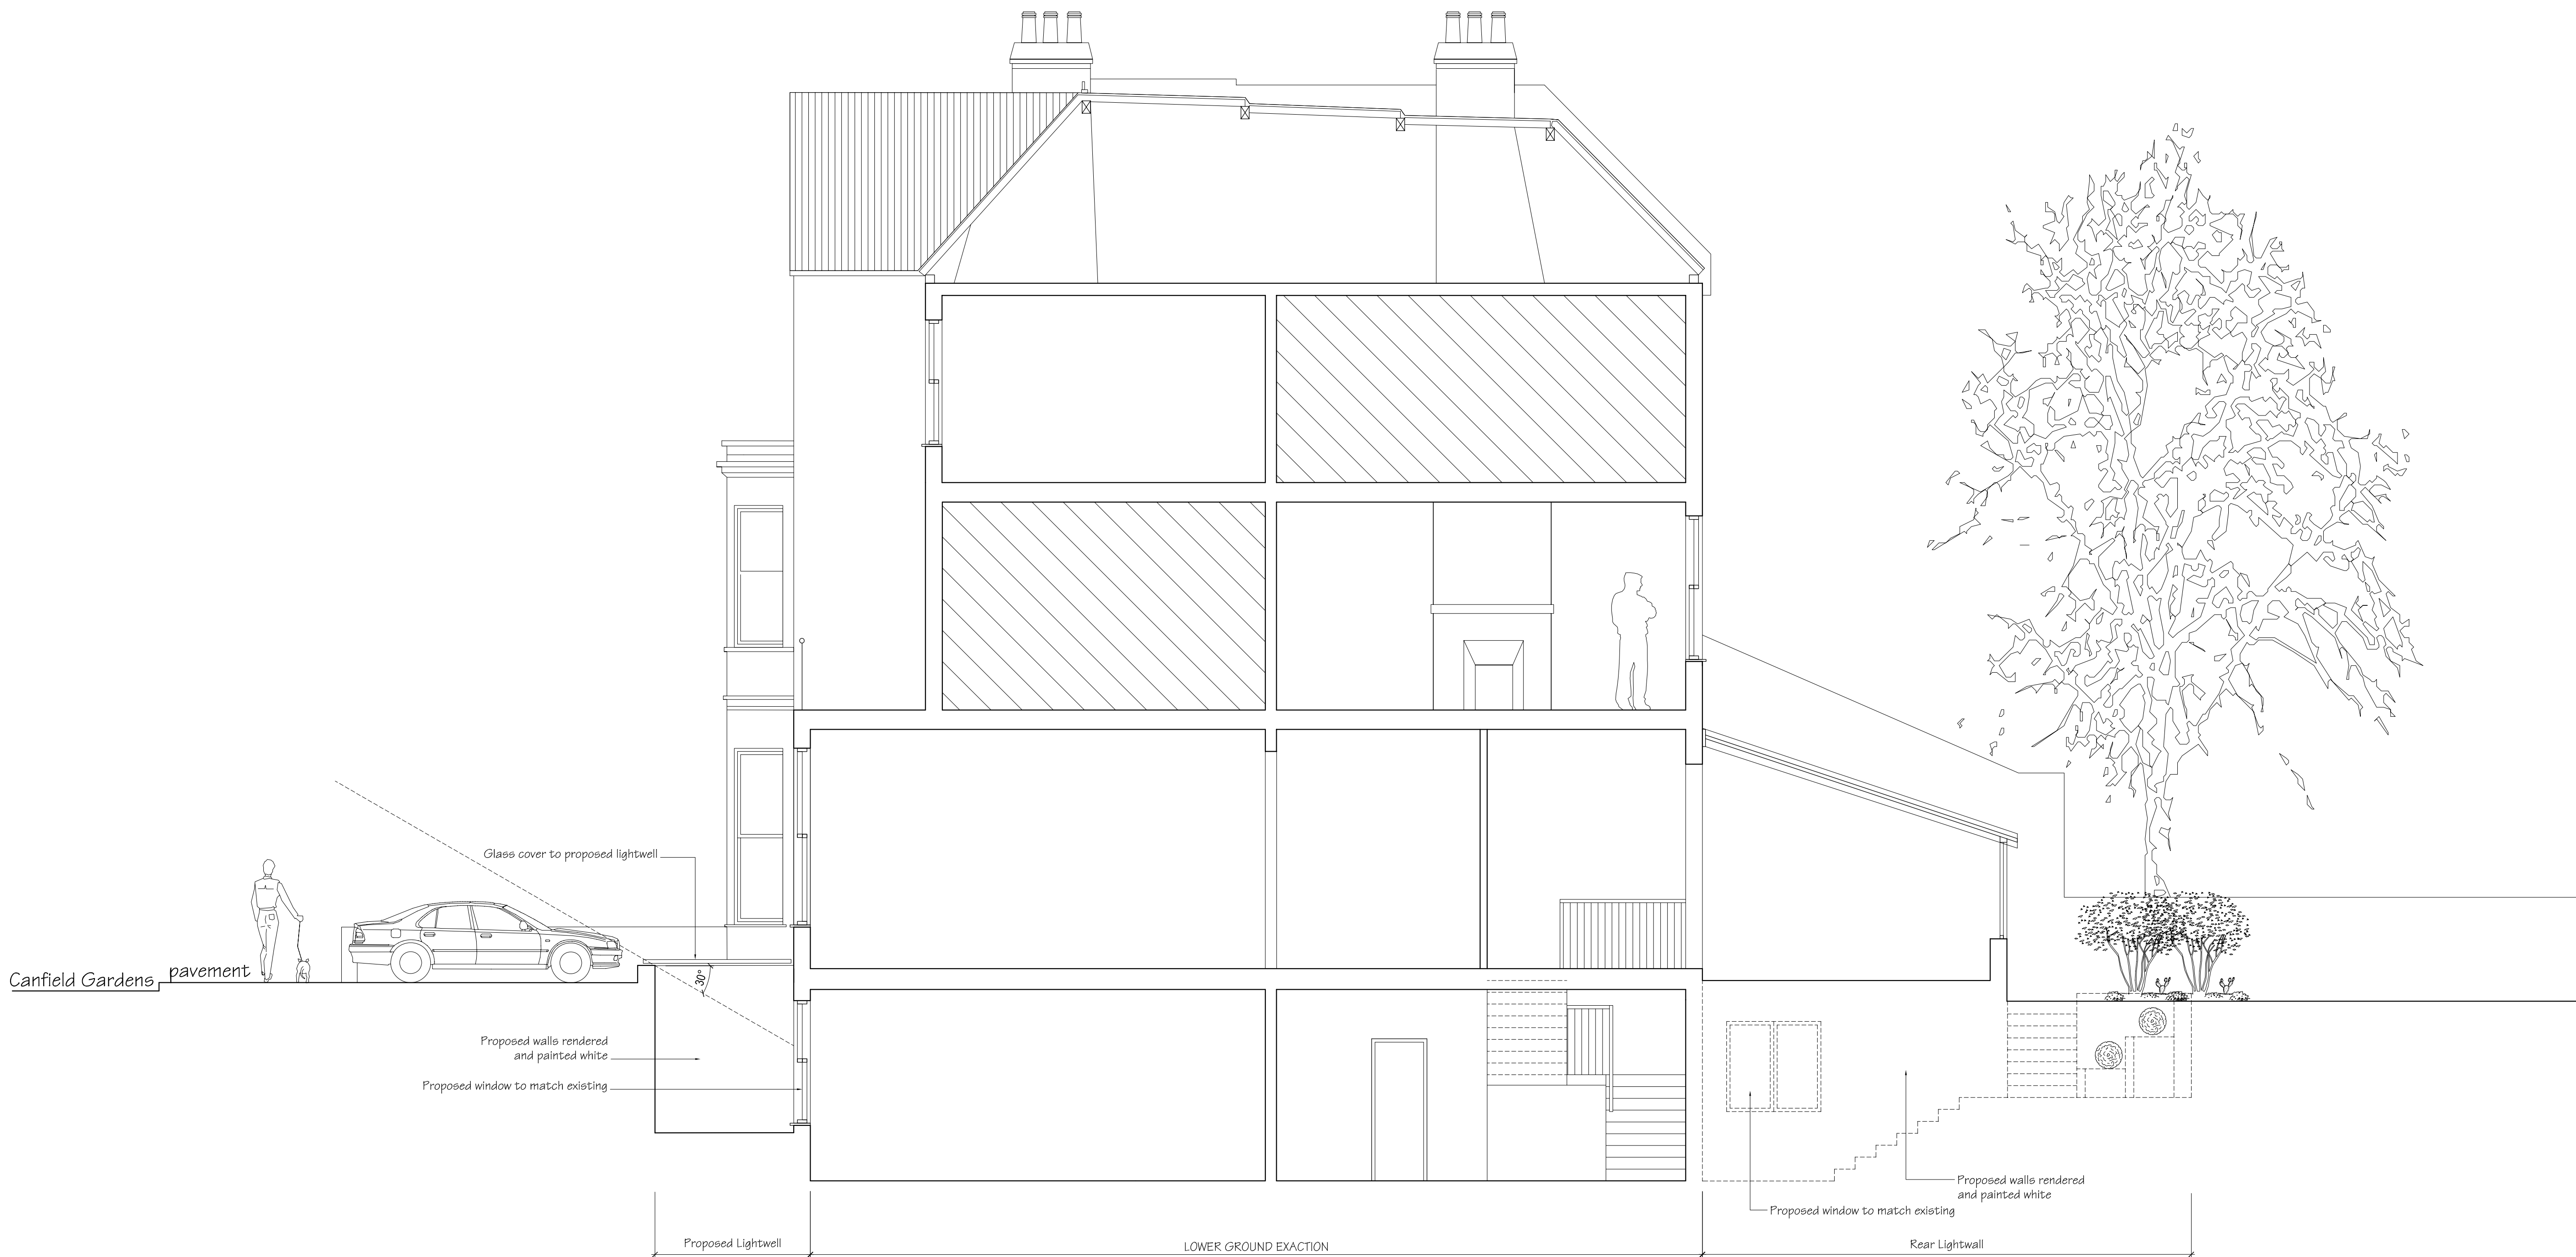

Cross Section A-A as Proposed

Issue **PLANNING**

General Notes:
THIS DRAWING HAS BEEN PREPARED BY DS DESIGN SOLUTIONS AND THE DATA CONTAINED HEREIN MAY BE USED OR REPRODUCED ONLY WITH DS DESIGN SOLUTIONS' APPROVAL.

Rev.	Description	Date	Signed	Checked					

Scale = 1:100 @ A3
Scale = 1: 50 @ A1

Scale	Date	Drawn by	Checked by
1:50 @ A1	10.10.2007	PS	DS
Drawing Title			
Proposed Cross Section A-A			
Project			
86 Canfield Grdens London NW6 3EE			

DS
design solutions
Studio 18, Ladbroke Road
London NW6 2EW
Phone 020 7624 6680
Fax 020 7624 6681
ds@DesignSolutionsUK.com

Project no.	Drawing no.	Revision
07/0182	110	00