


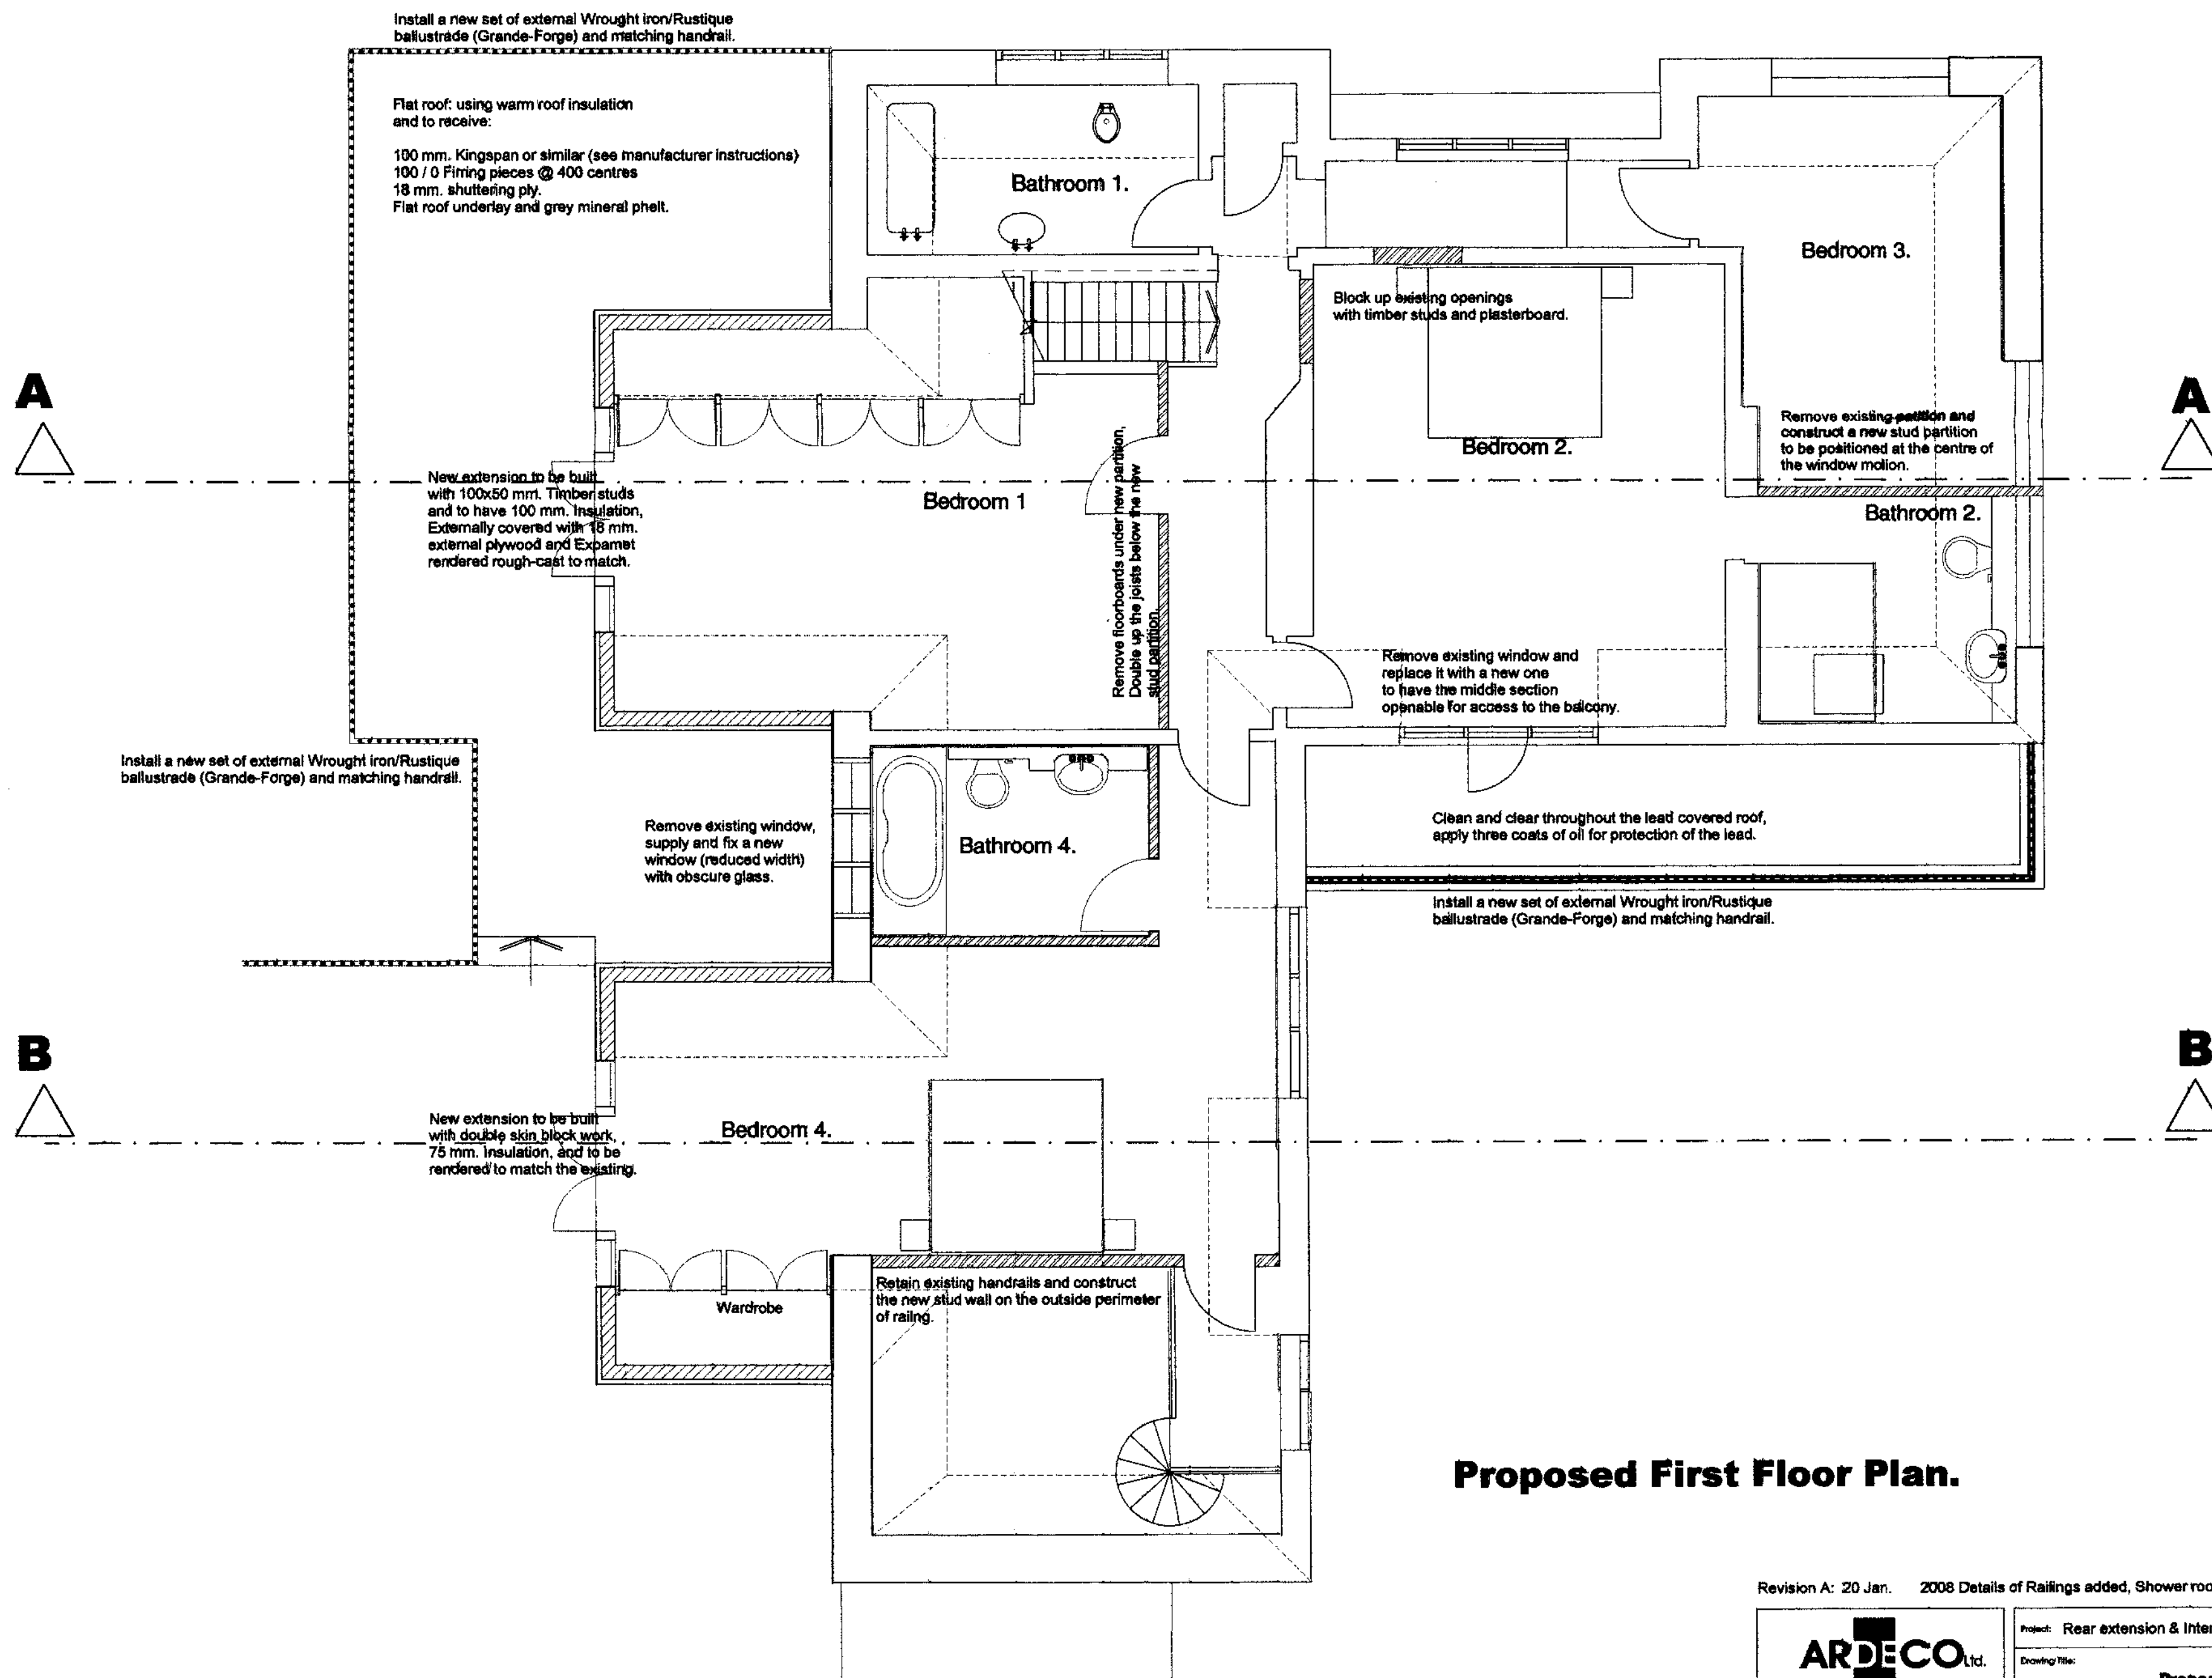


Proposed First Floor Plan.



20 07 / 5120 / P R 1

Revision A: 20 Jan. 2008 Details of Railings added, Shower room from Room 3 deleted.

ARDECO Ltd. Architectural & Construction 122a High Road, London N2 0ED. Tel: 0181 442 8870 Fax: 0181 442 0373	Project: Rear extension & Internal Alteration - The Lodge - North End Ave.	Scale: 1/50
	Drawing Title: Proposed First Floor Plans	Drawn: 002 - P/8/A2
	(Proposal 01)	Date: Oct. 2007
		Rev: A

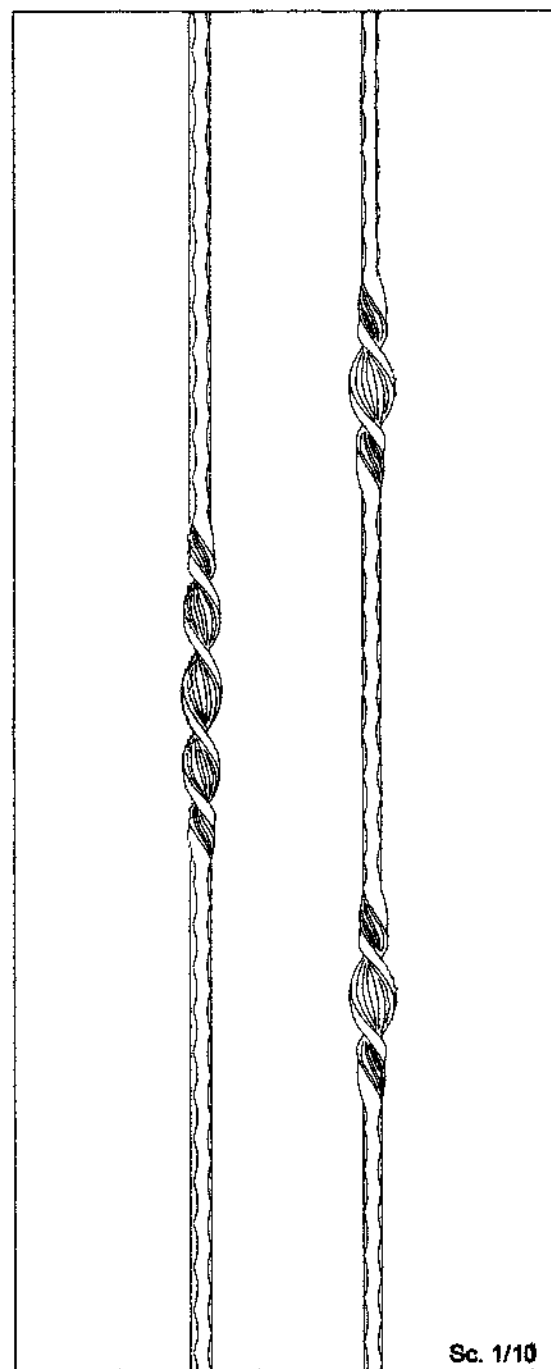

Details of the proposed ballustrades.

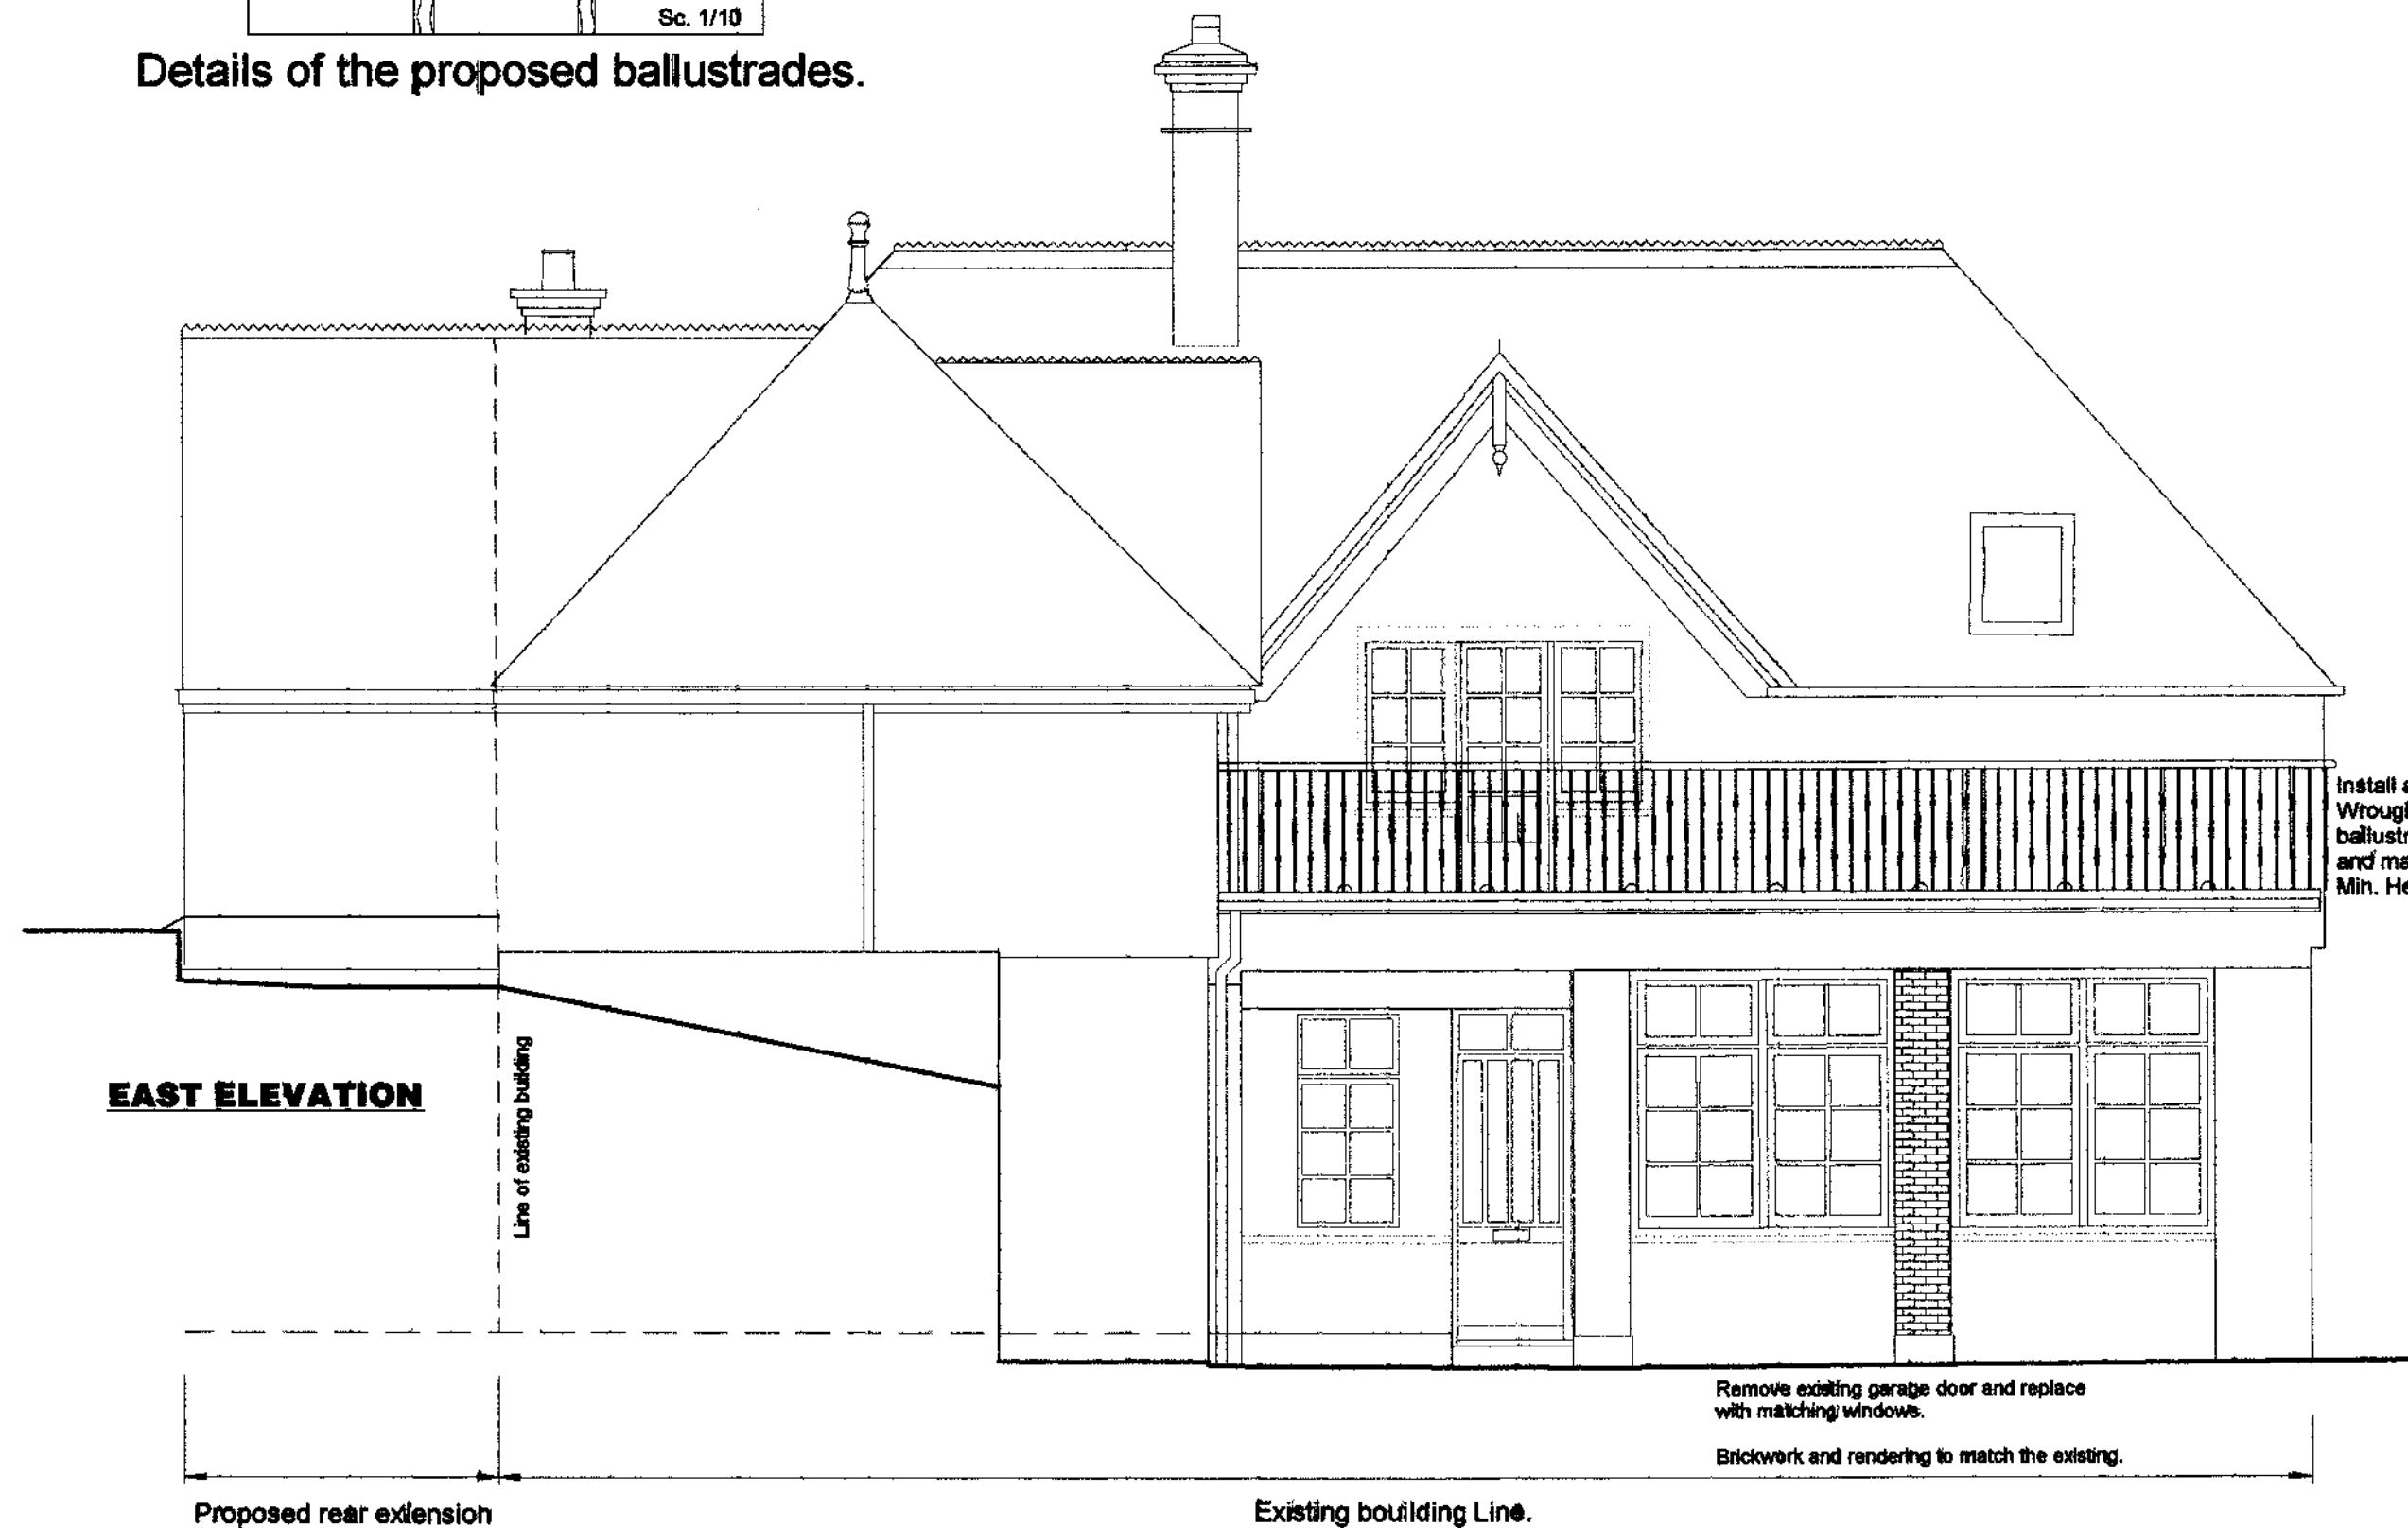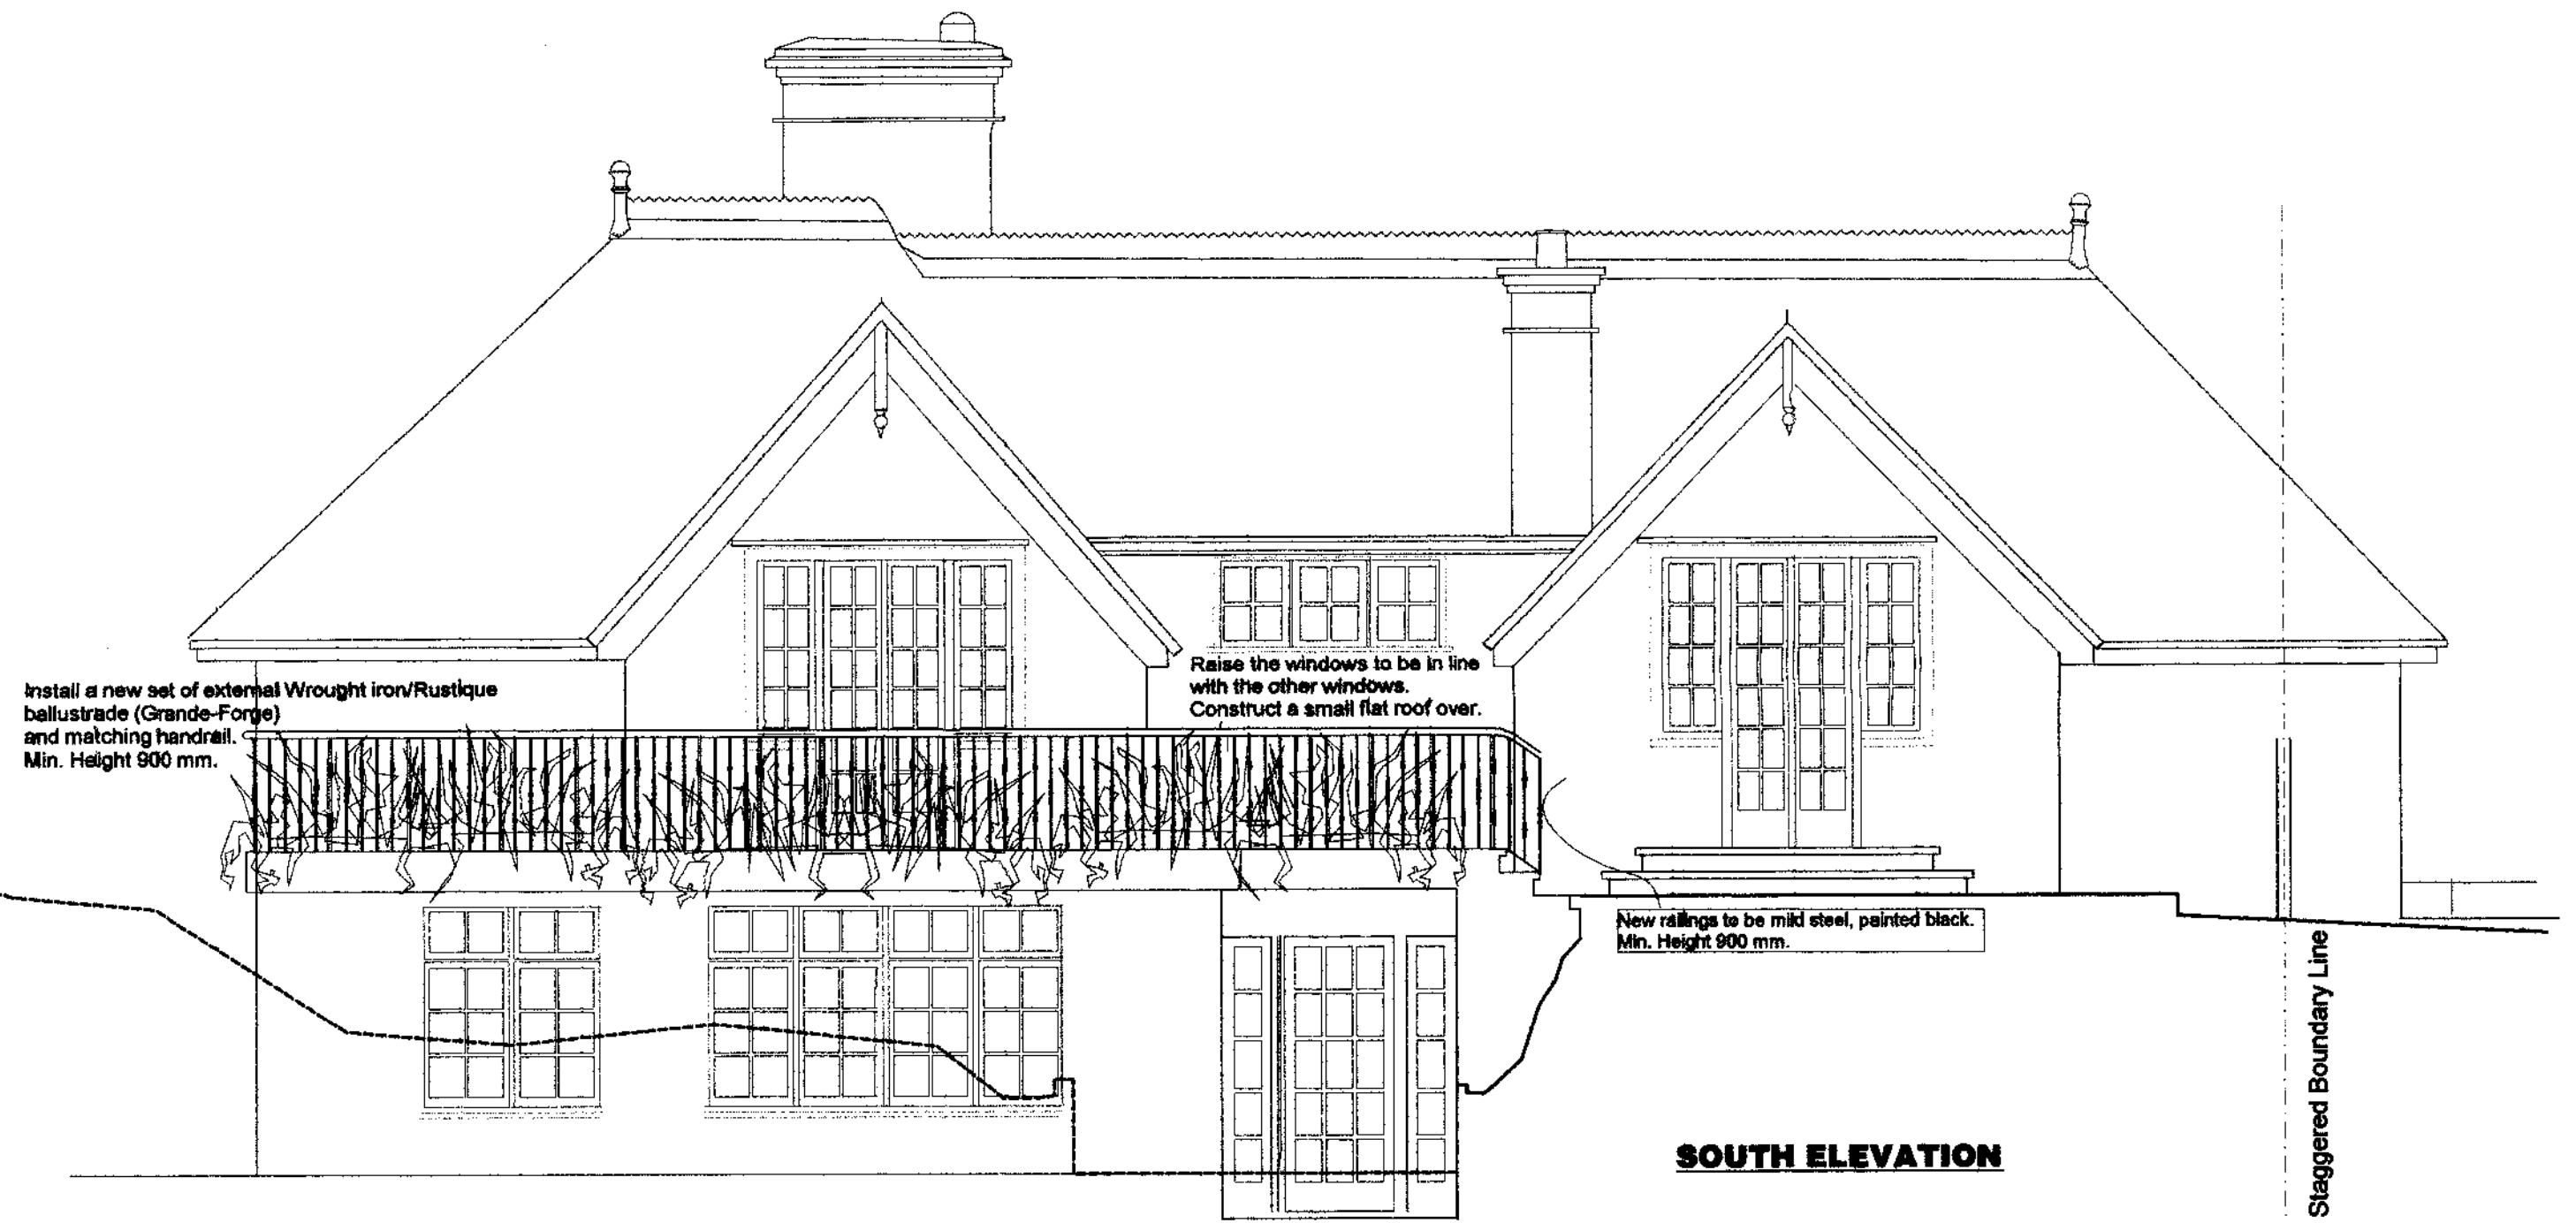


2007/5120/PR1

Revision A: 04/12/2007 - French window to the south elevation amended.
Revision B: 11 Feb. 2008 - South Elevation Railings illustrated.
Revision C: 27 Feb. 2008 - Details of ballustrades added, railings altered on both elevations and window level changed in the South Elevation.



Project: Rear extension & Internal Alteration - The Lodge - North End Ave.	Rev: 1/50
Drawing Title: Proposed South & East Elevations,	Dr. No: 005 - P/B/A2
	Date: Oct. 2007
	Rev: C

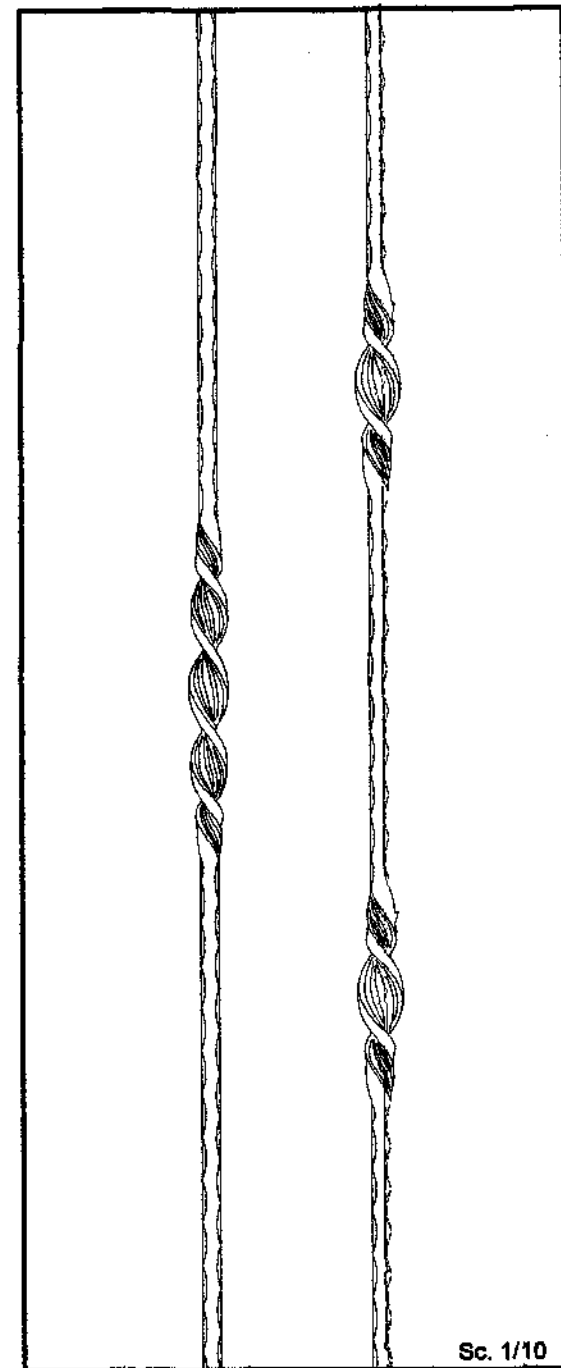

Sc. 1/10

Details of the proposed ballustrades.



NORTH ELEVATION



WEST ELEVATION

2007/5120/P R1

Revision A: 27 Feb. 2008 - Details of ballustrades added, railings altered on both elevations

ARDECO Ltd.
Architectural & Construction
122a High Road, London N2 9BD
Tel: 020 8442 0870 Fax: 020 8442 0872

Project: Rear extension & Internal Alteration - The Lodge - North End Ave.	So: 1/50
Drawing Title: Proposed North & West Elevations (Proposal 8)	Dr. No: 006 - P/8/A3
	Date: Oct 2007
	Rev: A