


Amended

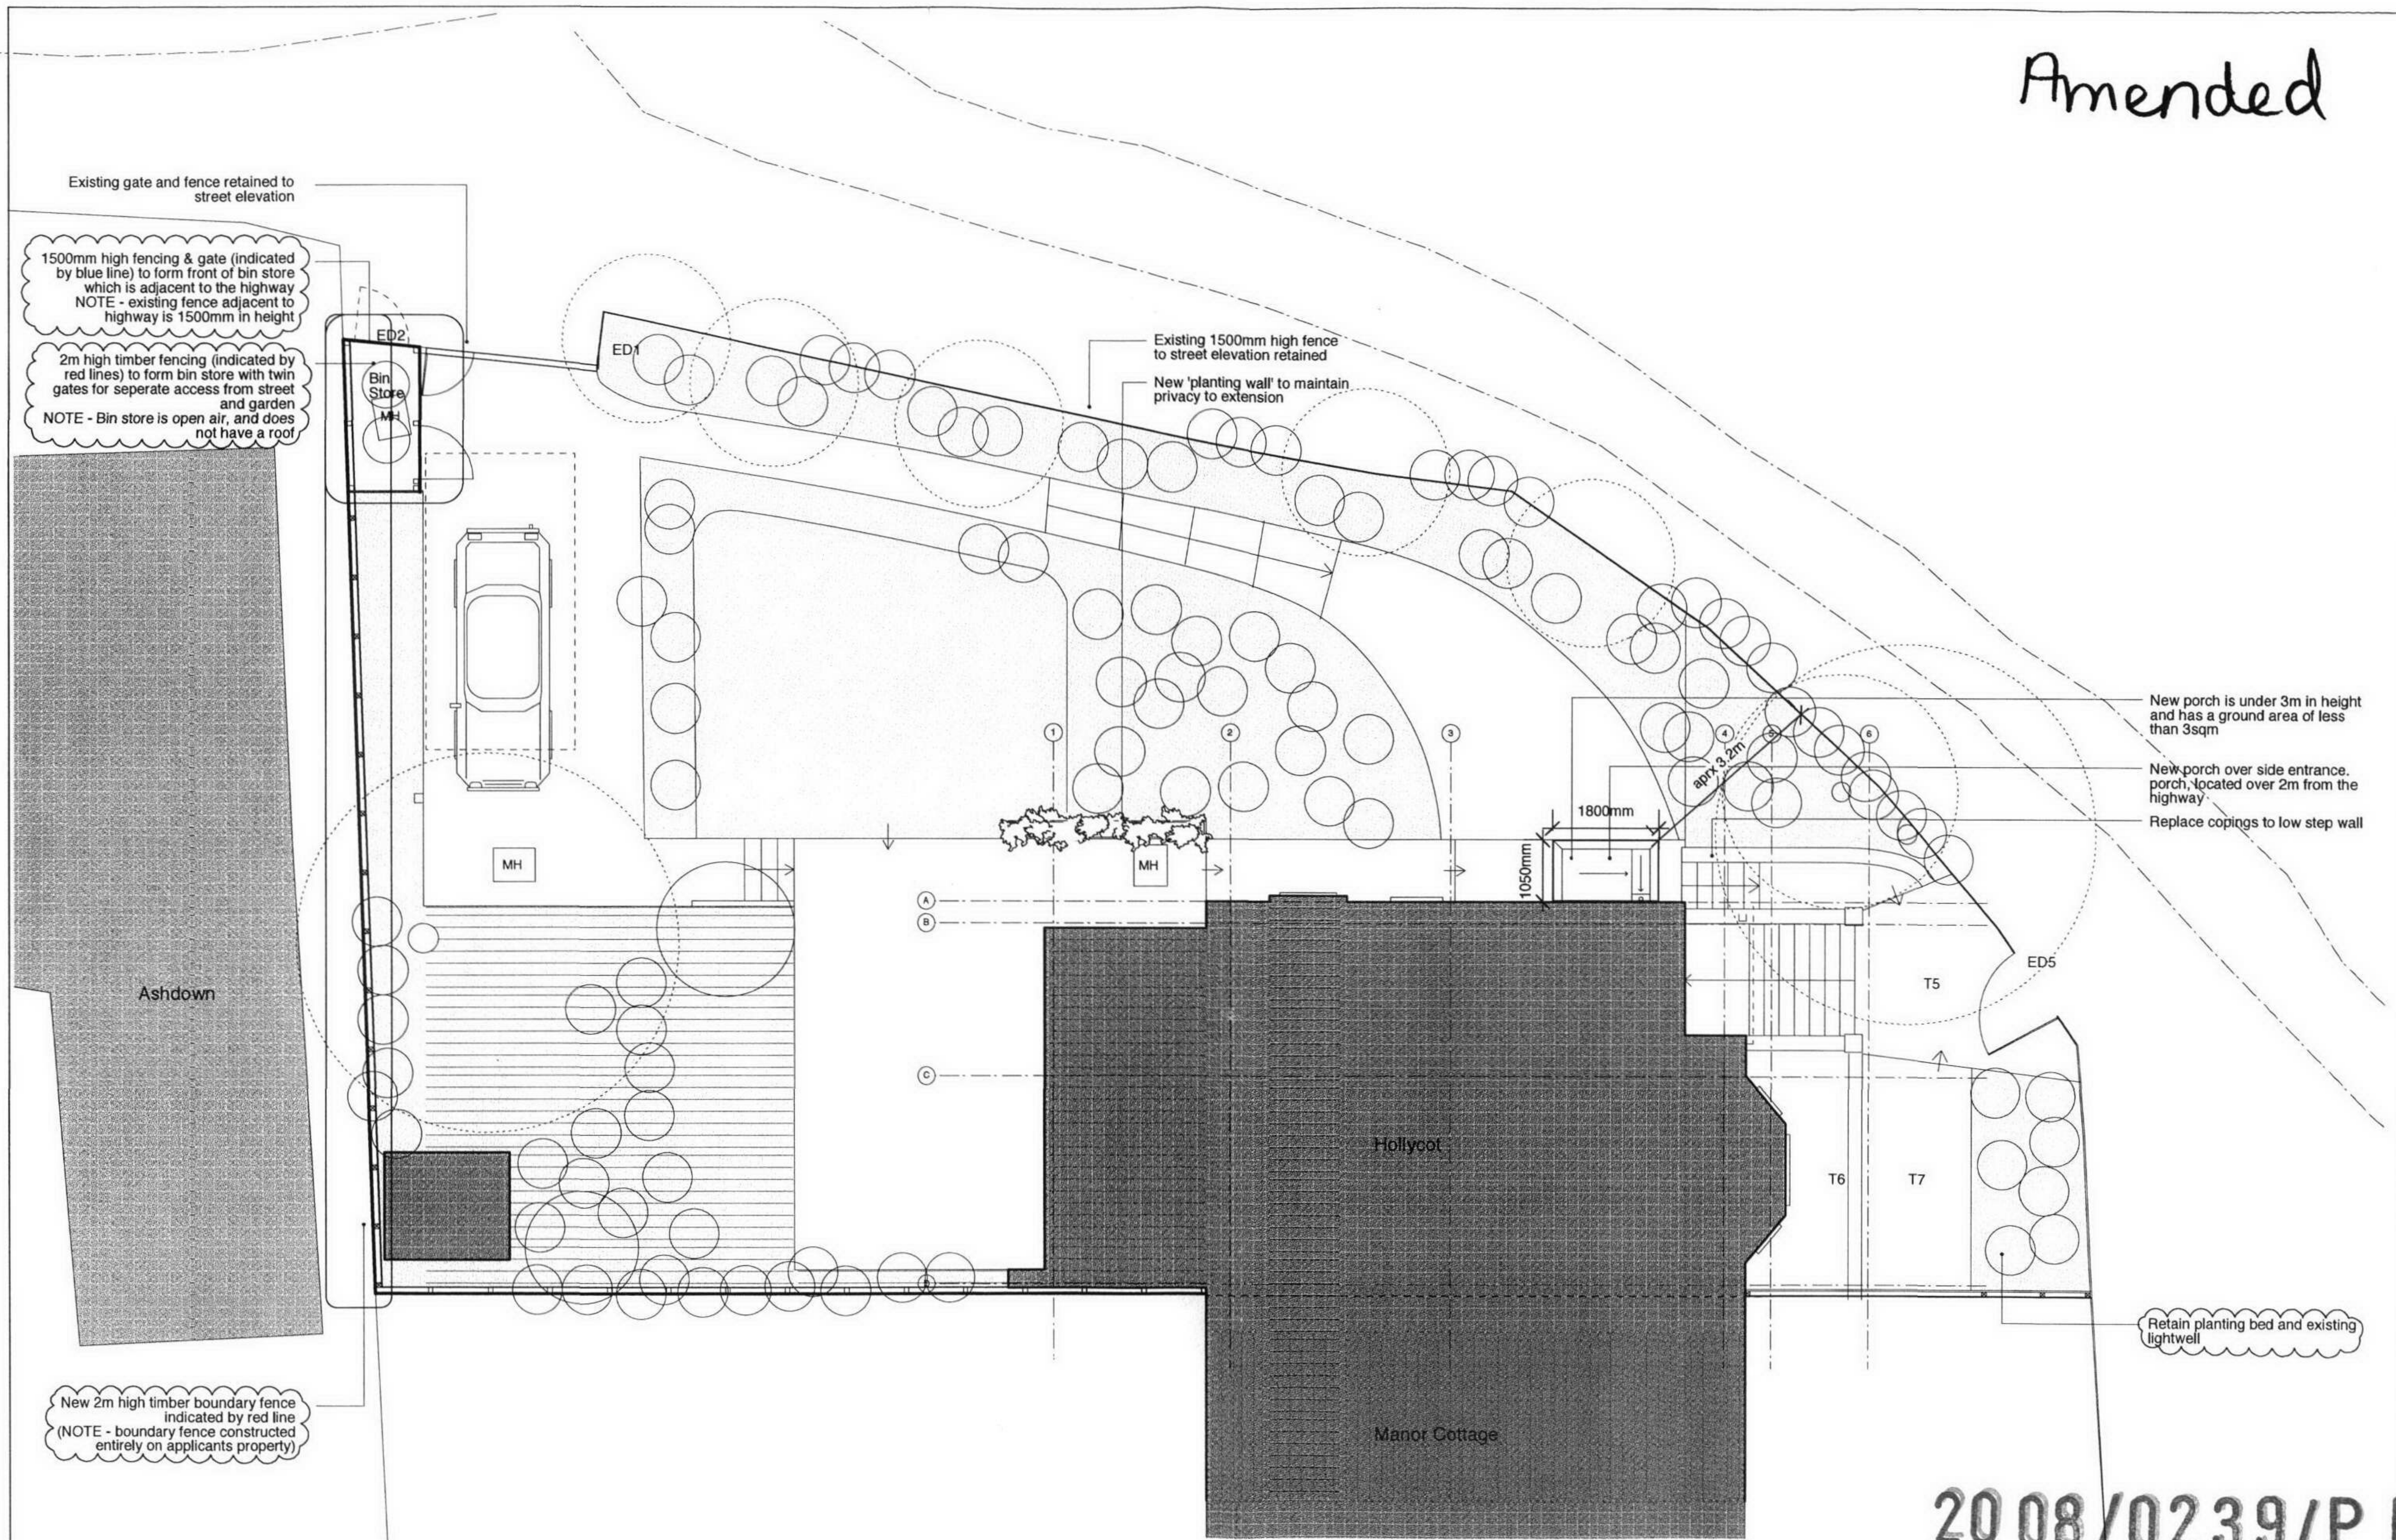

2008/0239/P R 1

						NO		REV		DATE		NO		REV		DATE		WILKINSON KING ARCHITECTS + DESIGNERS		JOB 1460 - Hollycot, Vale of Health, Hampstead					
												Or		For Certificate of Lawfulness		07/01/08				DRWG NO WK/1460/30 A		SCALE 1:100 @ A3		DATE 07/01/08	
						A		For Certificate of Lawfulness- Works outside PD omitted		21/02/08								UNIT 6, 106 BURNLEY ROAD NW5 1AL TEL 020 7284 1975 FAX 020 7284 1984		TITLE Landscape Proposed Plan					
																				ALL DIMENSIONS TO BE CHECKED ON SITE. THIS DRAWING IS COPY RIGHT.					

- replace copings to steps to low wall
- New 20mm limestone treads and risers adhered to existing steps

Sarnafil lining to new porch roof with hardwood timber fascias and soffit

Proposed extension approved under Permitted Development - Certificate of Lawfulness
Application ref no : 2006/0913/P
 Detail design to be finalised

- Glass infill panels around door to be replaced with sandblasted glass


Re-decorate front door. Allow for glass infill panels to be replaced.

Lightwell retained as per existing

20 08 / 0239 / P R 1

		NO REV DATE		NO REV DATE		WILKINSON KING ARCHITECTS + DESIGNERS		JOB 1460 - Hollycot, Vale of Health, Hampstead	
				Or Certificate of lawfulness 07/01/08				DRAWG NO WK/1460/32 A SCALE 1:50 @ A3 DATE 07/01/08	
		A		For Certificate of Lawfulness- Works outside PD omitted 21/02/08		UNIT 6, 106 BURNLEY ROAD NW5 1AL Tel 020 7284 1975 Fax 020 7284 1984		TITLE Upper Ground Floor GA Proposed	
								ALL DIMENSIONS TO BE CHECKED ON SITE. © 2008 Wilkinson King THIS DRAWING IS COPYRIGHTED	


Amended

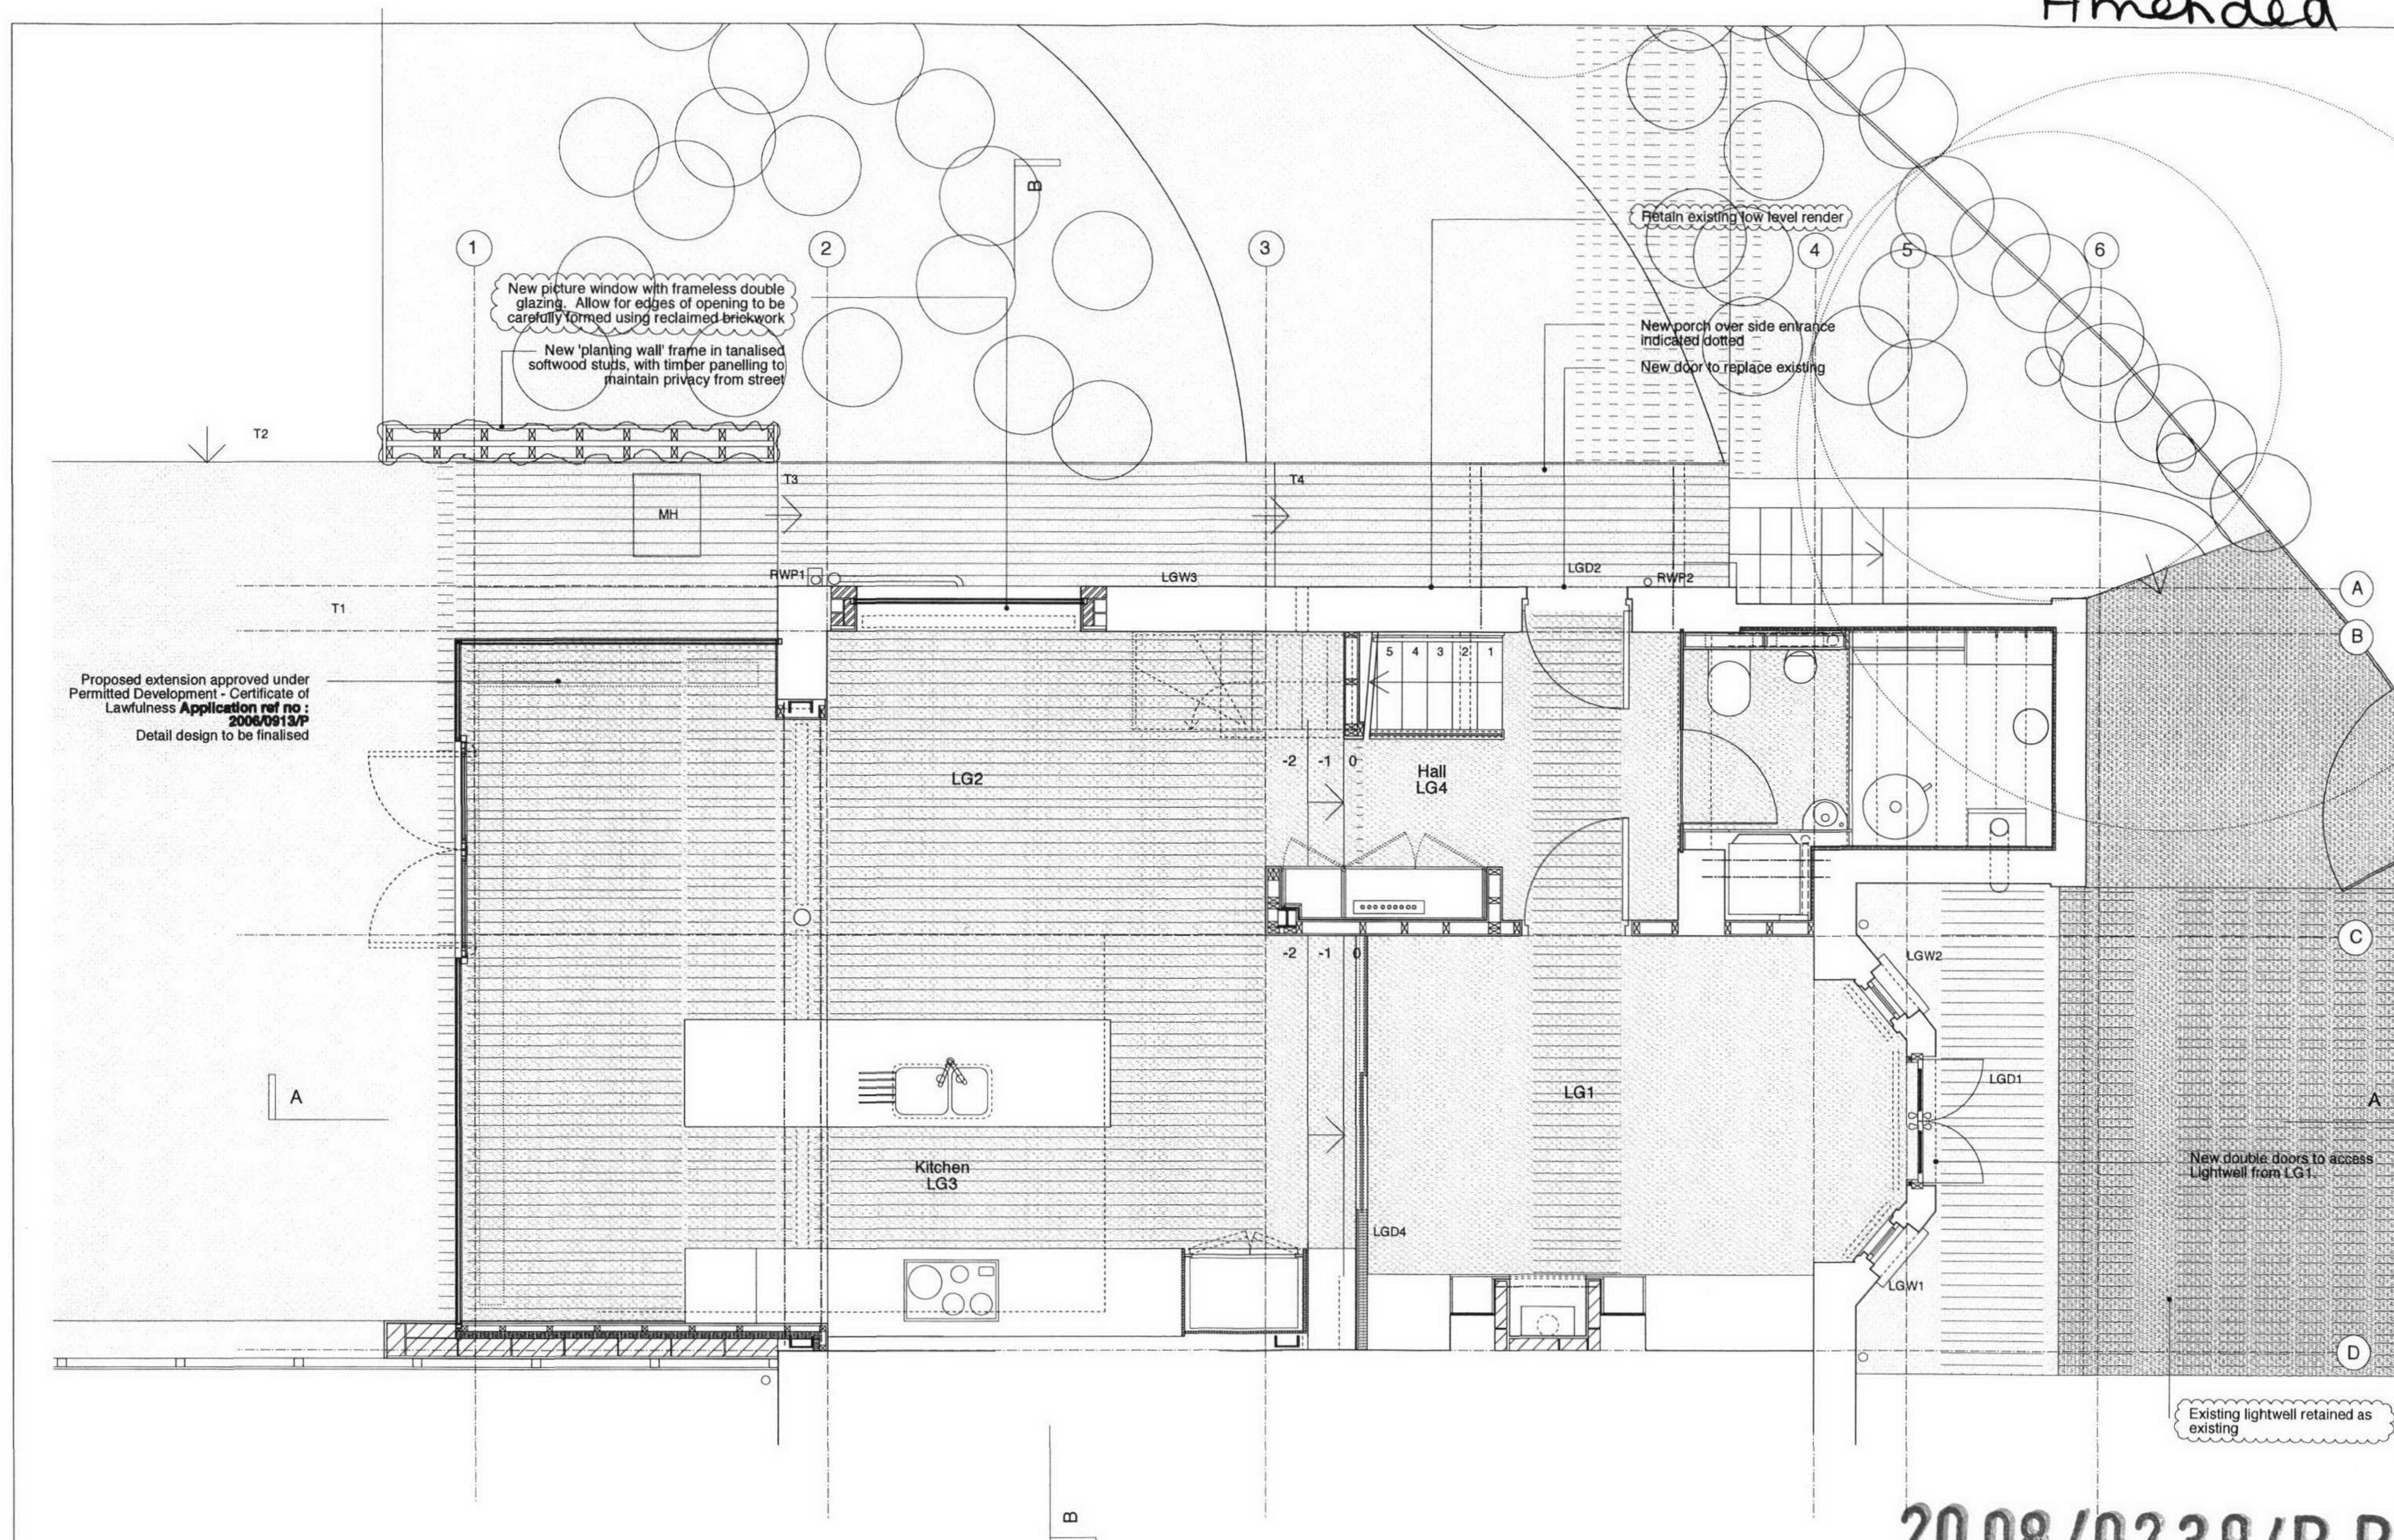

20 08 / 02 39 / P R 1

[illegible]

Amended

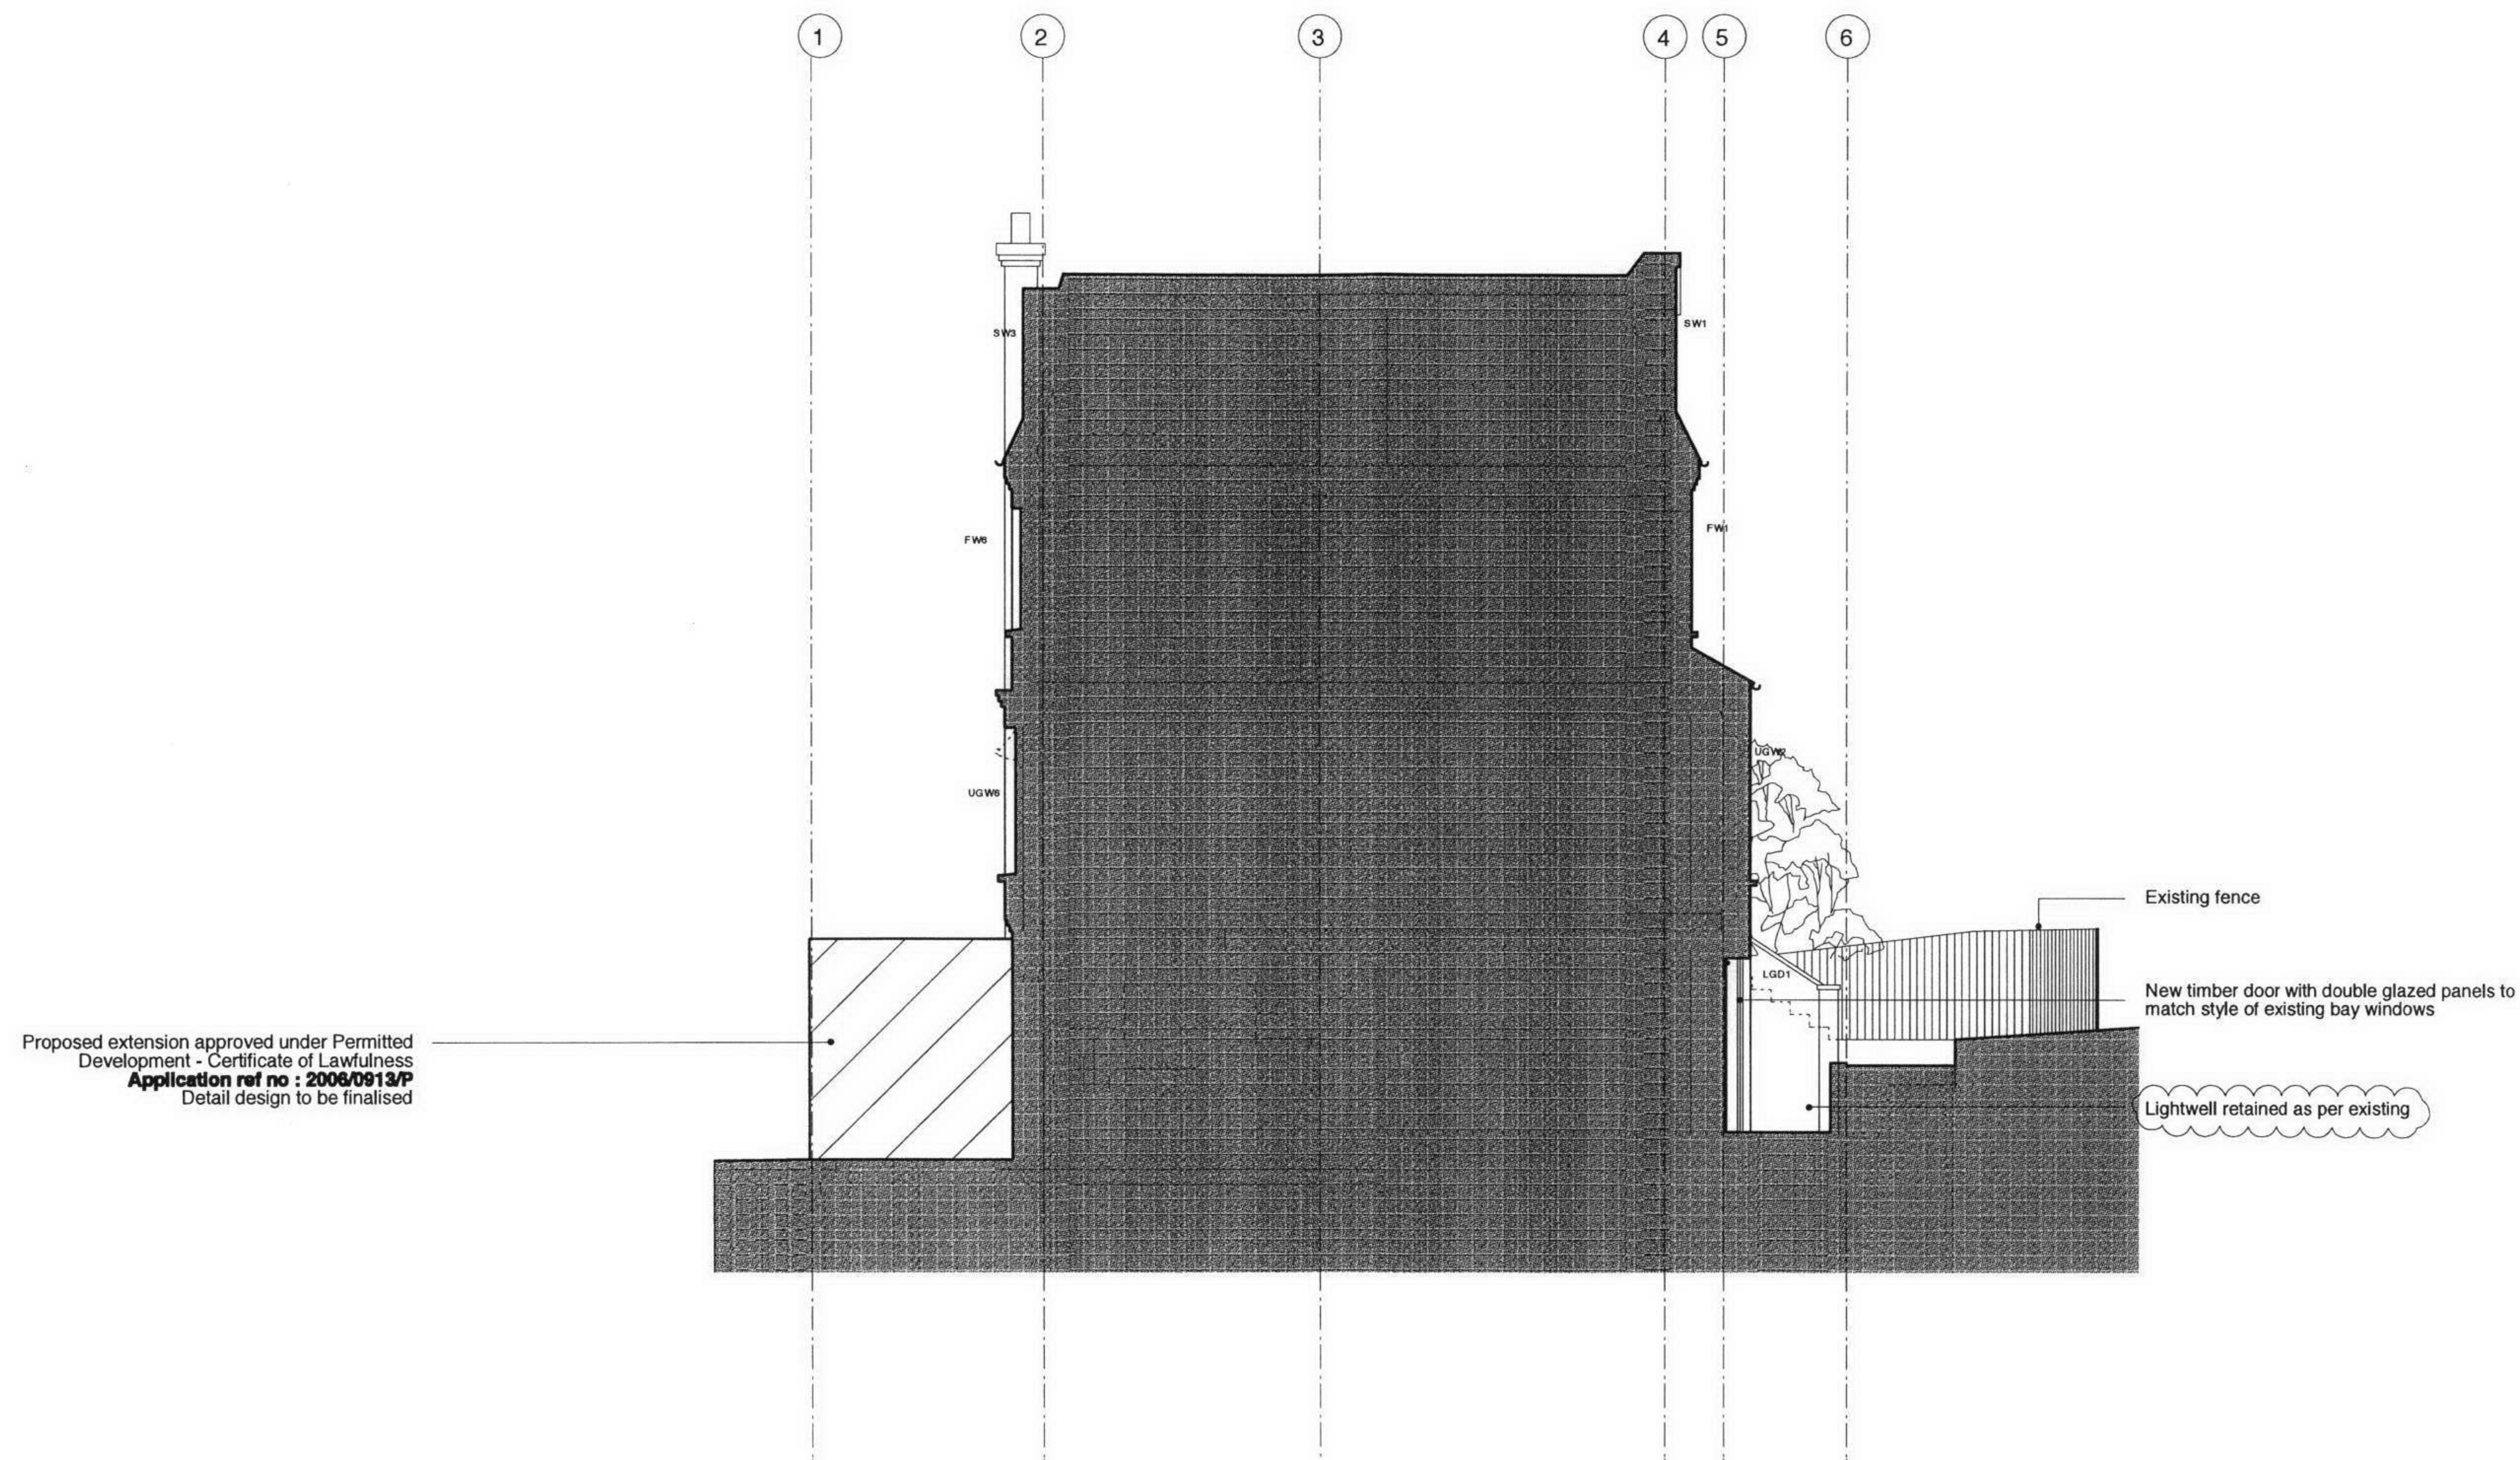


2008/0239/P R1

NO		REV	DATE	NO		REV	DATE	WILKINSON KING ARCHITECTS + DESIGNERS		JOB	
										1460 - Hollycot, Vale of Health, Hampstead	
						Or	Certificate of lawfulness	07/01/08		DRWG NO	WK/1460/40 A
						A	For Certificate of Lawfulness- Works outside PD omitted	21/02/08		SCALE	1:100 @ A3
								UNIT 6, 106 BURNLEY ROAD NWS 1AL Tel 020 7284 1975 Fax 020 7284 1984		DATE	07/01/08
										TITLE	
										Section AA Proposed	
										ALL DIMENSIONS TO BE CHECKED ON SITE. DO NOT SCALE THIS DRAWING IS COPY RIGHT	

Amended


Street Elevation Proposed

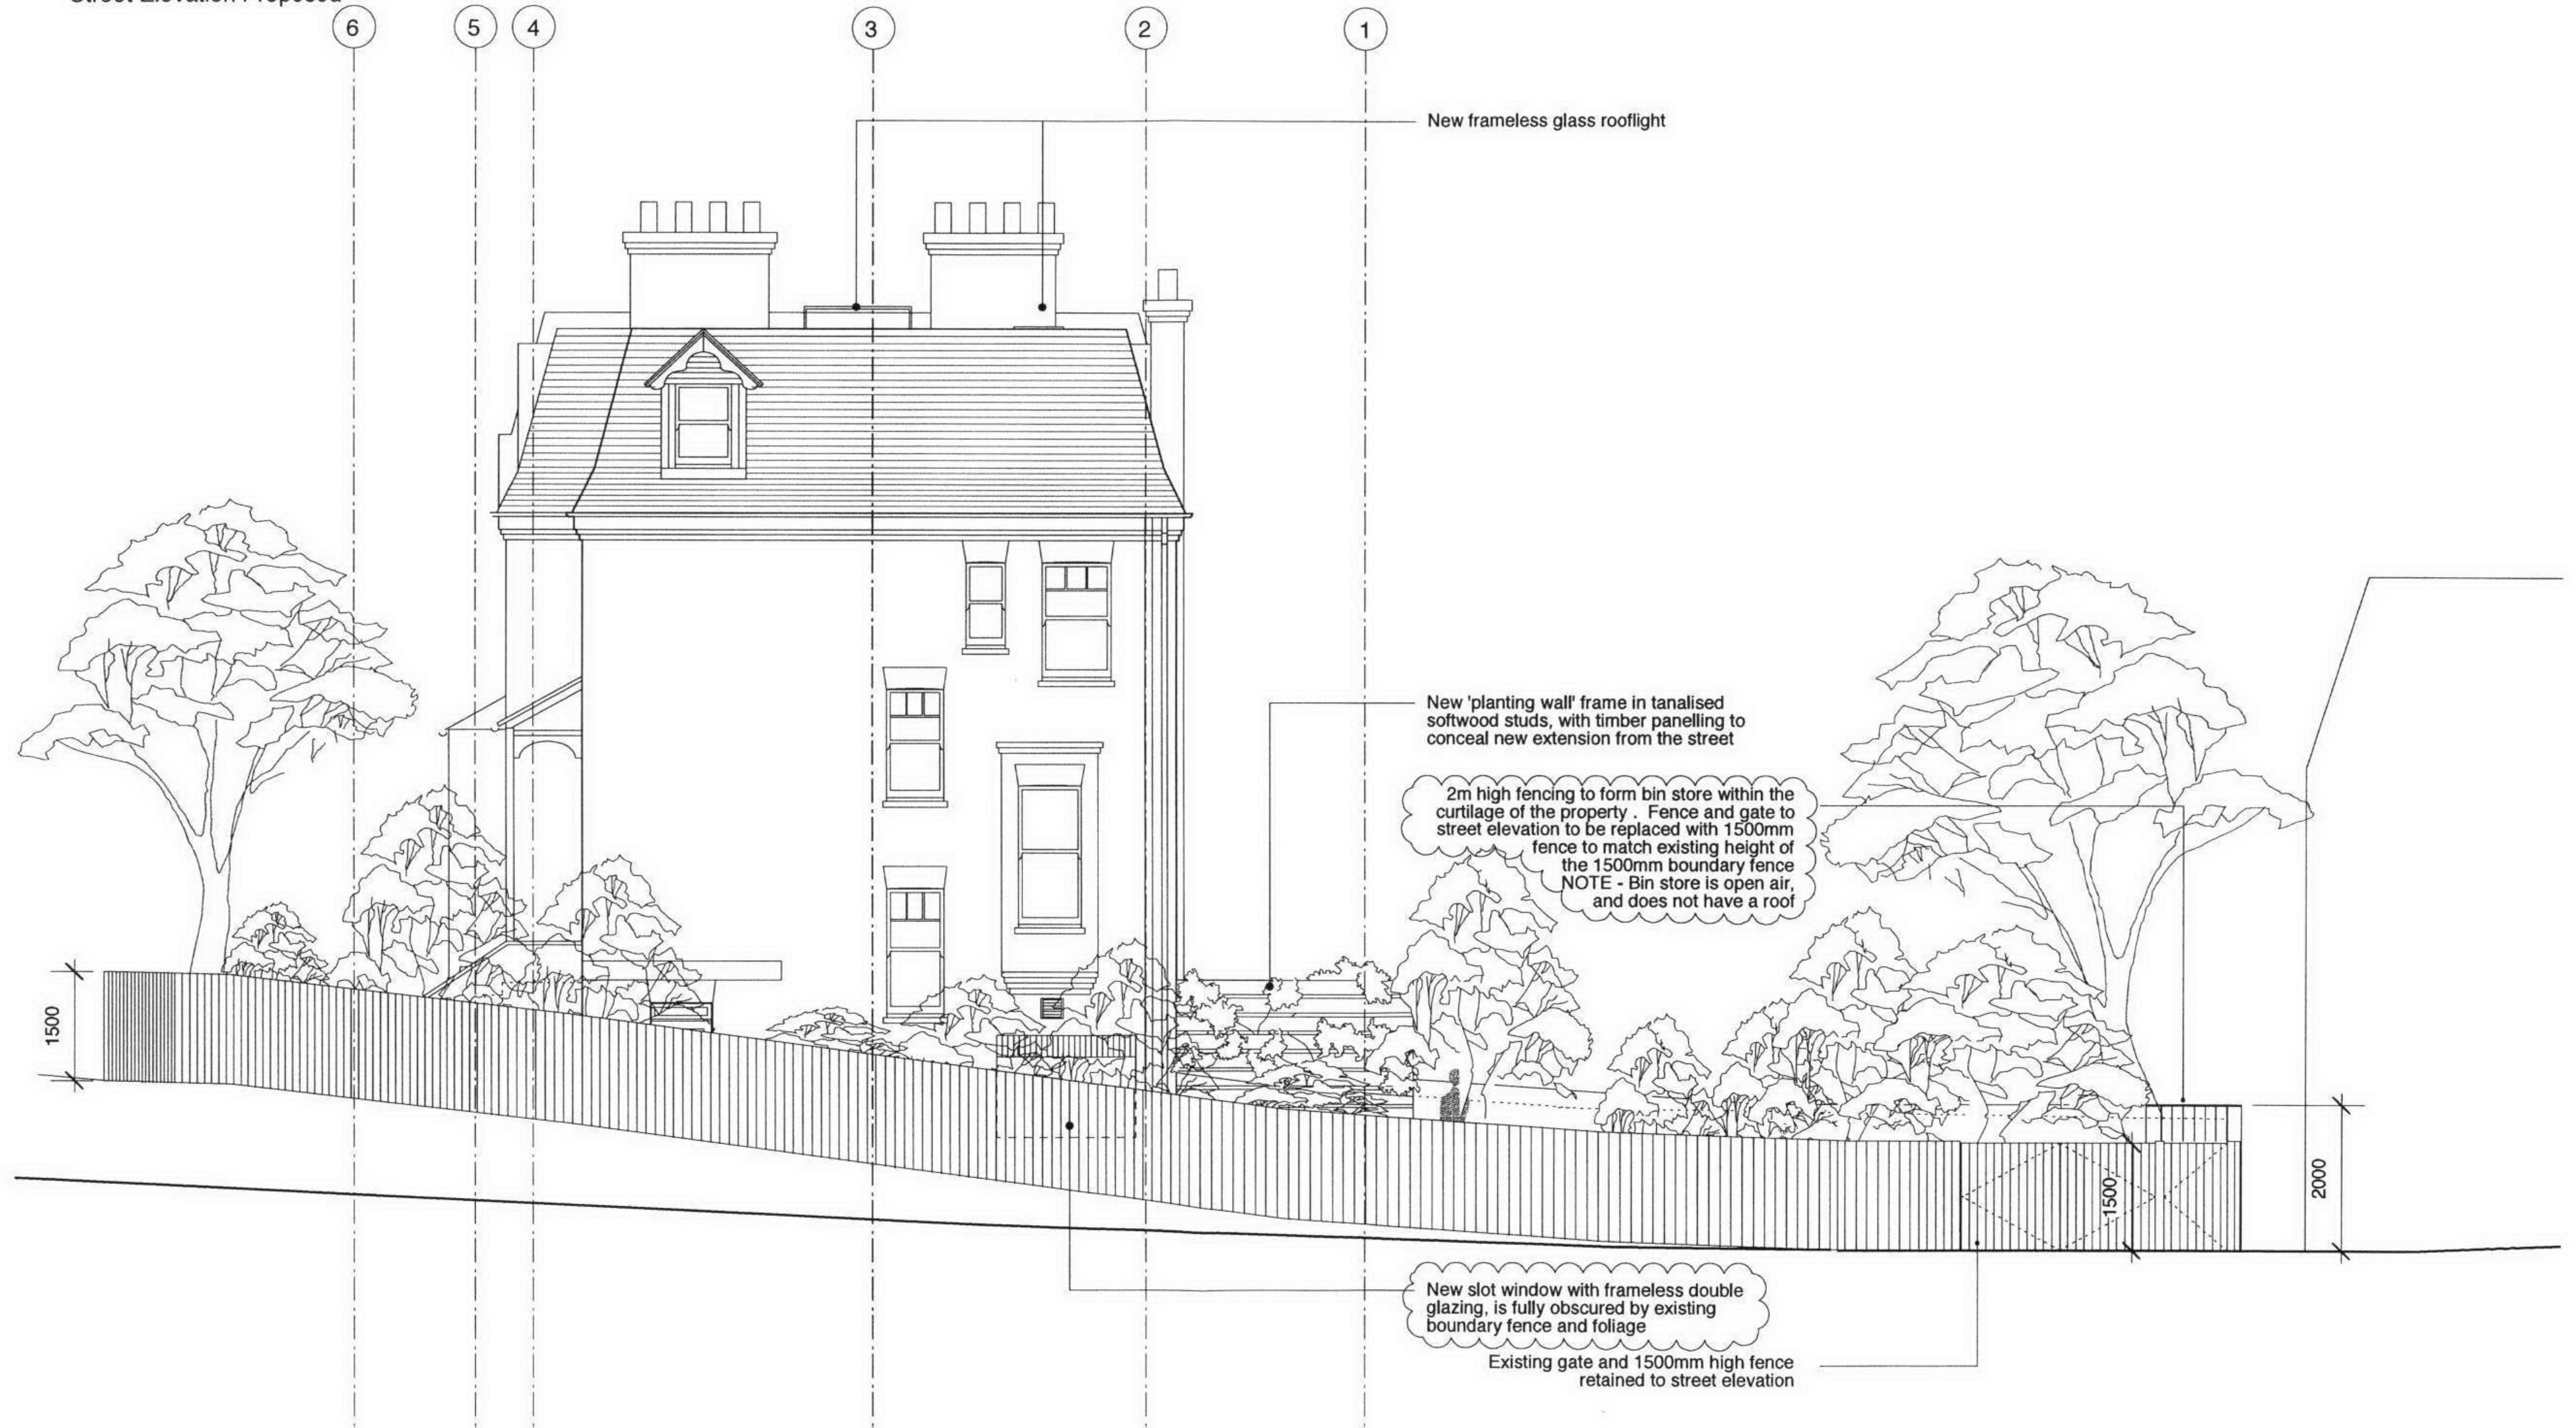

2008/0239/P R 1

	NO. REV. DATE	NO. REV. DATE	WILKINSON KING ARCHITECTS + DESIGNERS UNIT 6, 106 BURNLEY ROAD NW5 1AL TEL 020 7284 1975 Fax 020 7284 1984	JOB 1460 - Hollycot, Vale of Health, Hampstead DRWG NO WK/1460/48 A SCALE 1:100 @ A3 DATE 07/01/08 TITLE Street Elevation Proposed ALL DIMENSIONS TO BE CHECKED ON SITE. THIS DRAWING IS COPY RIGHT
		Or For Certificate of Lawfulness 07/01/08 Or For Certificate of Lawfulness - Works outside PD omitted 21/02/08		

Amended.

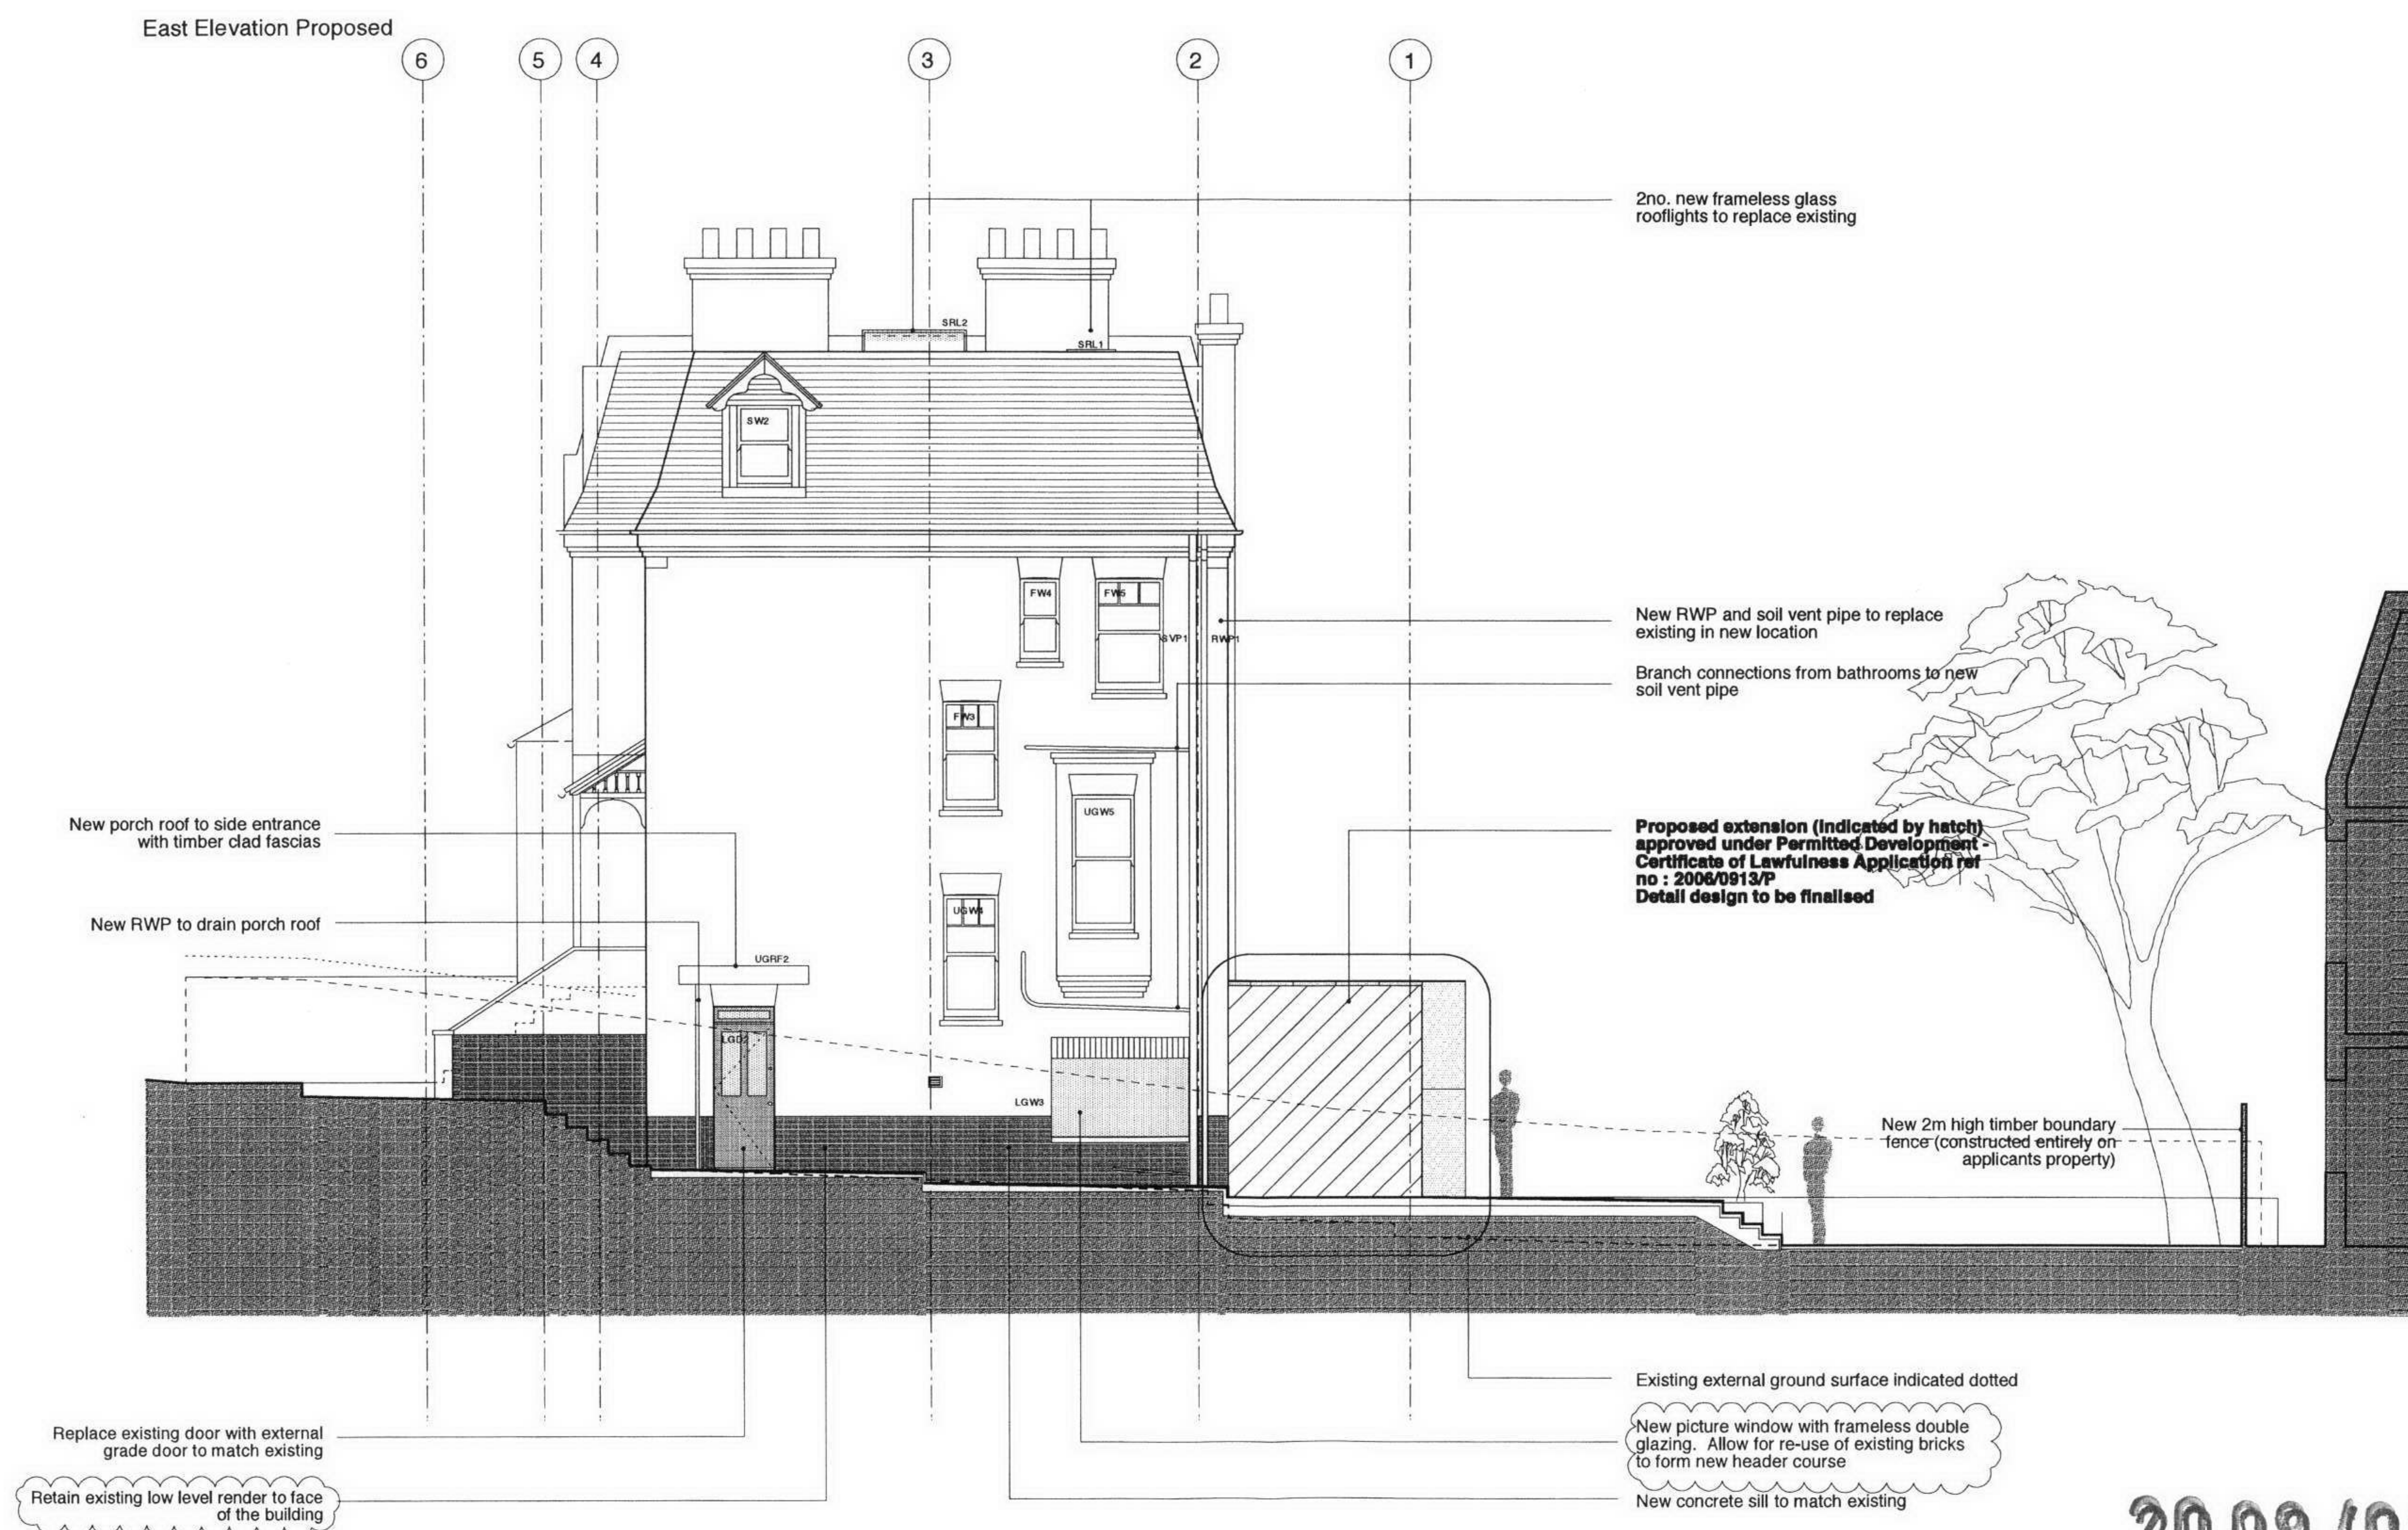

2006/0913/P R1

NO	REV	DATE	NO	REV	DATE	WILKINSON KING ARCHITECTS + DESIGNERS	JOB
			Or	For Certificate of Lawfulness	07/01/08		1460 - Hollycot, Vale of Health, Hampstead
			A	For Certificate of Lawfulness- Works outside PD omitted	21/02/08		
UNIT 6, 106 BURGLEY ROAD NW5 1AL Tel 020 7284 1975 Fax 020 7284 1984							DRWG NO WK/1460/45 A
							SCALE 1:100@A3
							DATE 07/01/08
							TITLE East Elevation Proposed
							ALL DIMENSIONS TO BE CHECKED ON SITE.
							THIS DRAWING IS COPY RIGHT