


Amended

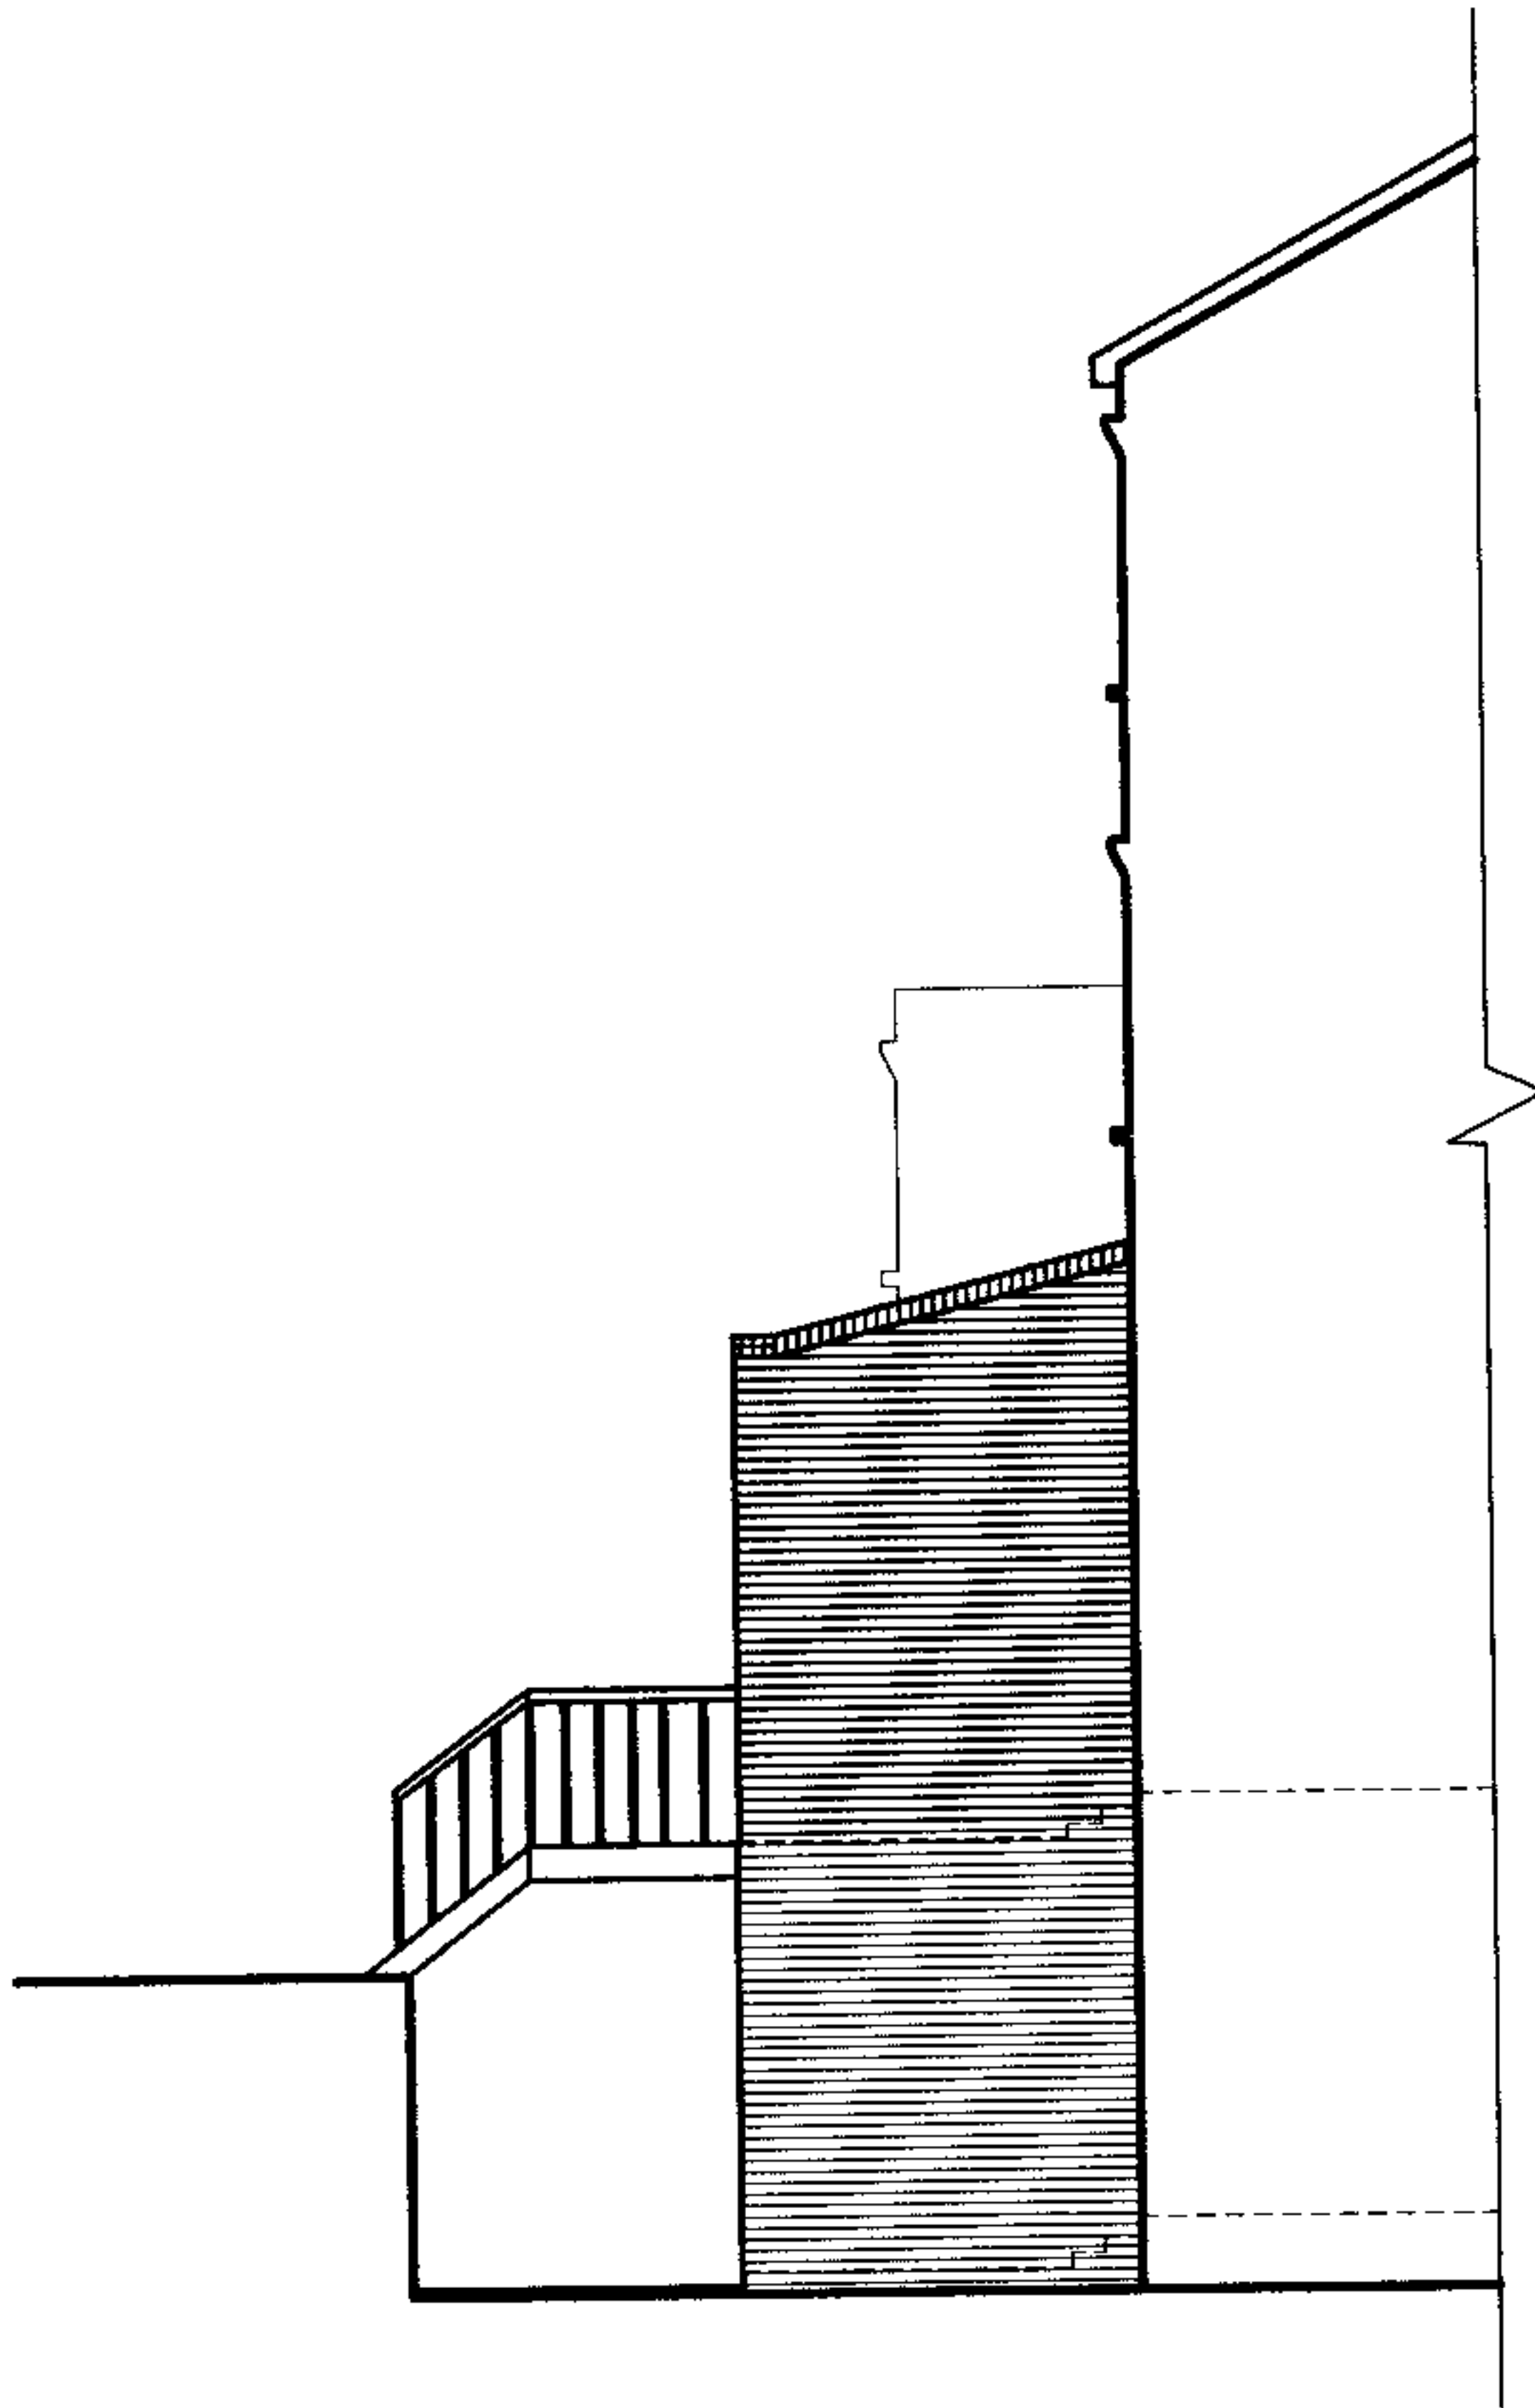

2007/6351/P R 1

ZORRAS-POLITY & ASSOCIATES ARCHITECTS RIBA			
43 Riverside Hill, London, NW3 6JH T: 020 7452 3937 F: 020 7452 3937 Email: zorraspolity@hotmail.com			
Project 21 GAYTON ROAD HAMPSTED, NW3		Title PROPOSED SIDE ELEVATION	
Scale 1:100	Date 05/ 12/07		
Drawing No. 23/ 008		Revision	

Amended



20 07 / 6351 / P R 1

ZORBAS-POLITY & ASSOCIATES ARCHITECTS RIBA			
43 Roselyn ME, London, NW8 8LH T: 020 7433 3887 F: 020 7433 3807 Email: zorbaspolity@hotmail.com			
Project 21 GAYTON ROAD HAMPSTED, NW3		Proposed REAR ELEVATION	
Scale 1:100	Date 05/12/07		
Drawing No. 23/005		Revision	