


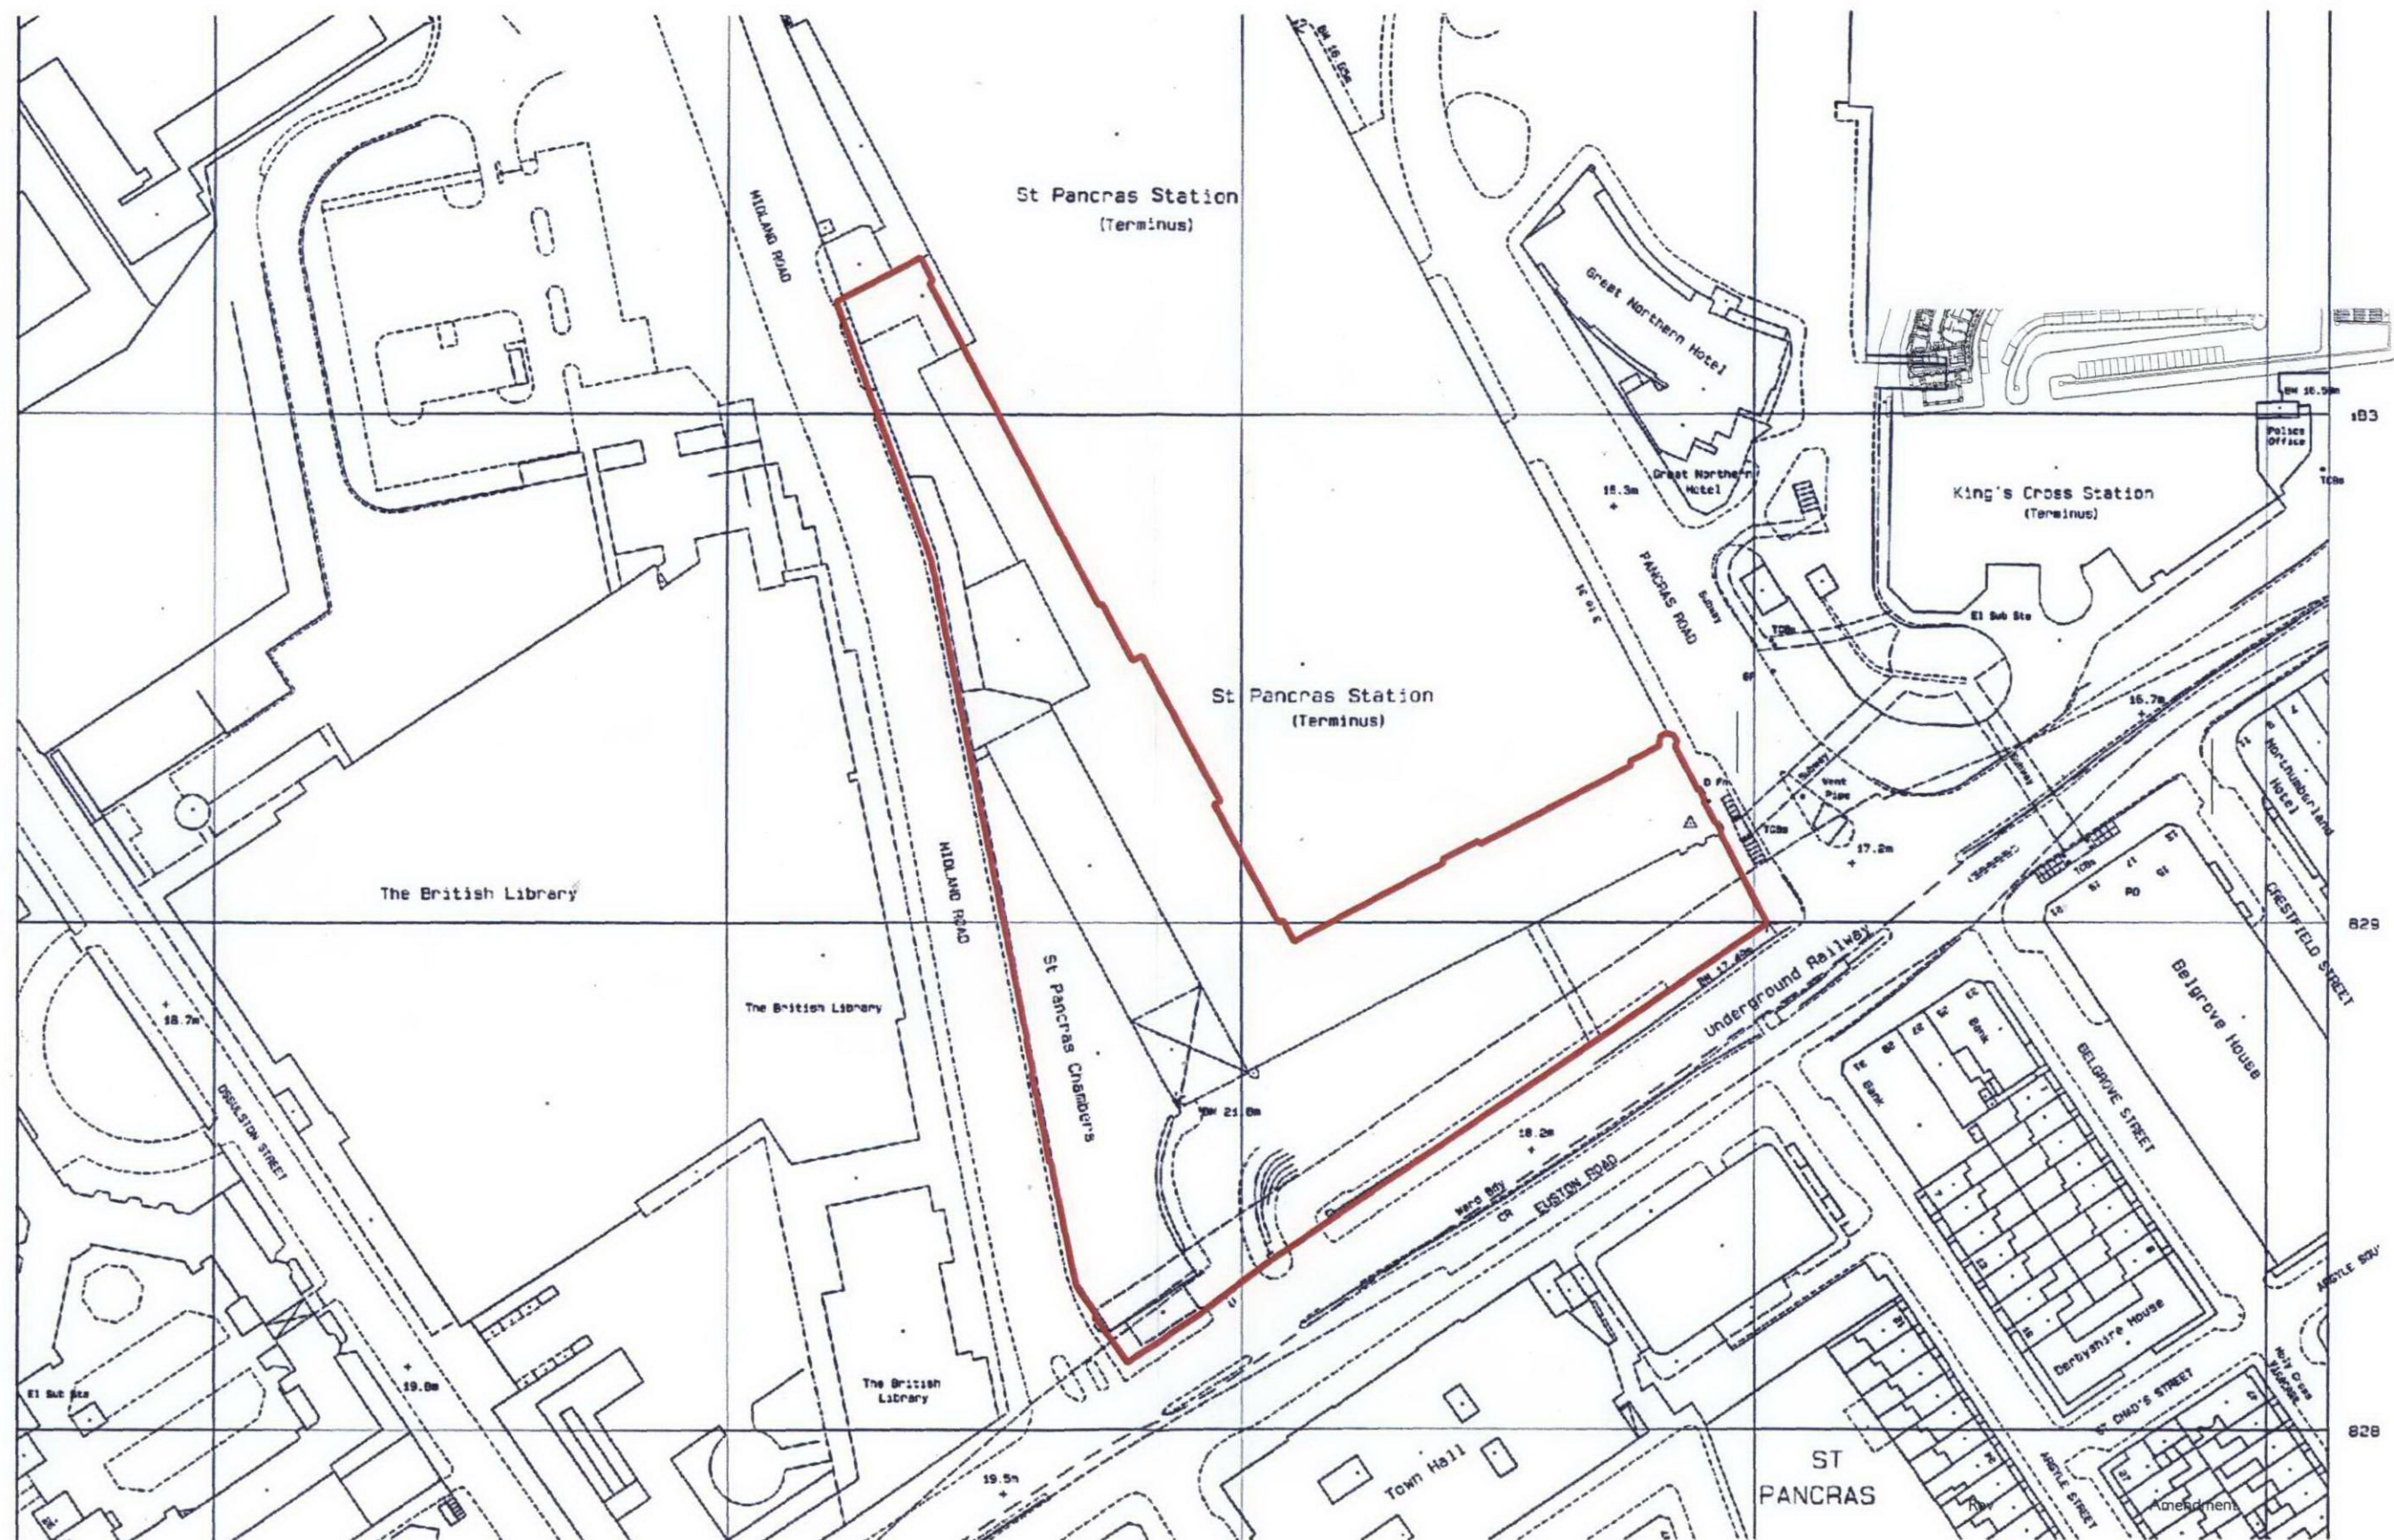

Drawn By OA	Scale 1:1250 @ A3	Project ST PANCRAS CHAMBERS		FOR PLANNING	RHWL Architects and RICHARD GRIFFITHS ARCHITECTS Ivory House St Katharine Docks London E1W 1AT T. 020 7480 1500 F. 020 7481 4840 E. info@rhw.com www.rhw.com
Revision	Date 02-07-04	Drawing No 10166-OSP-00	Title SITE PLAN		