




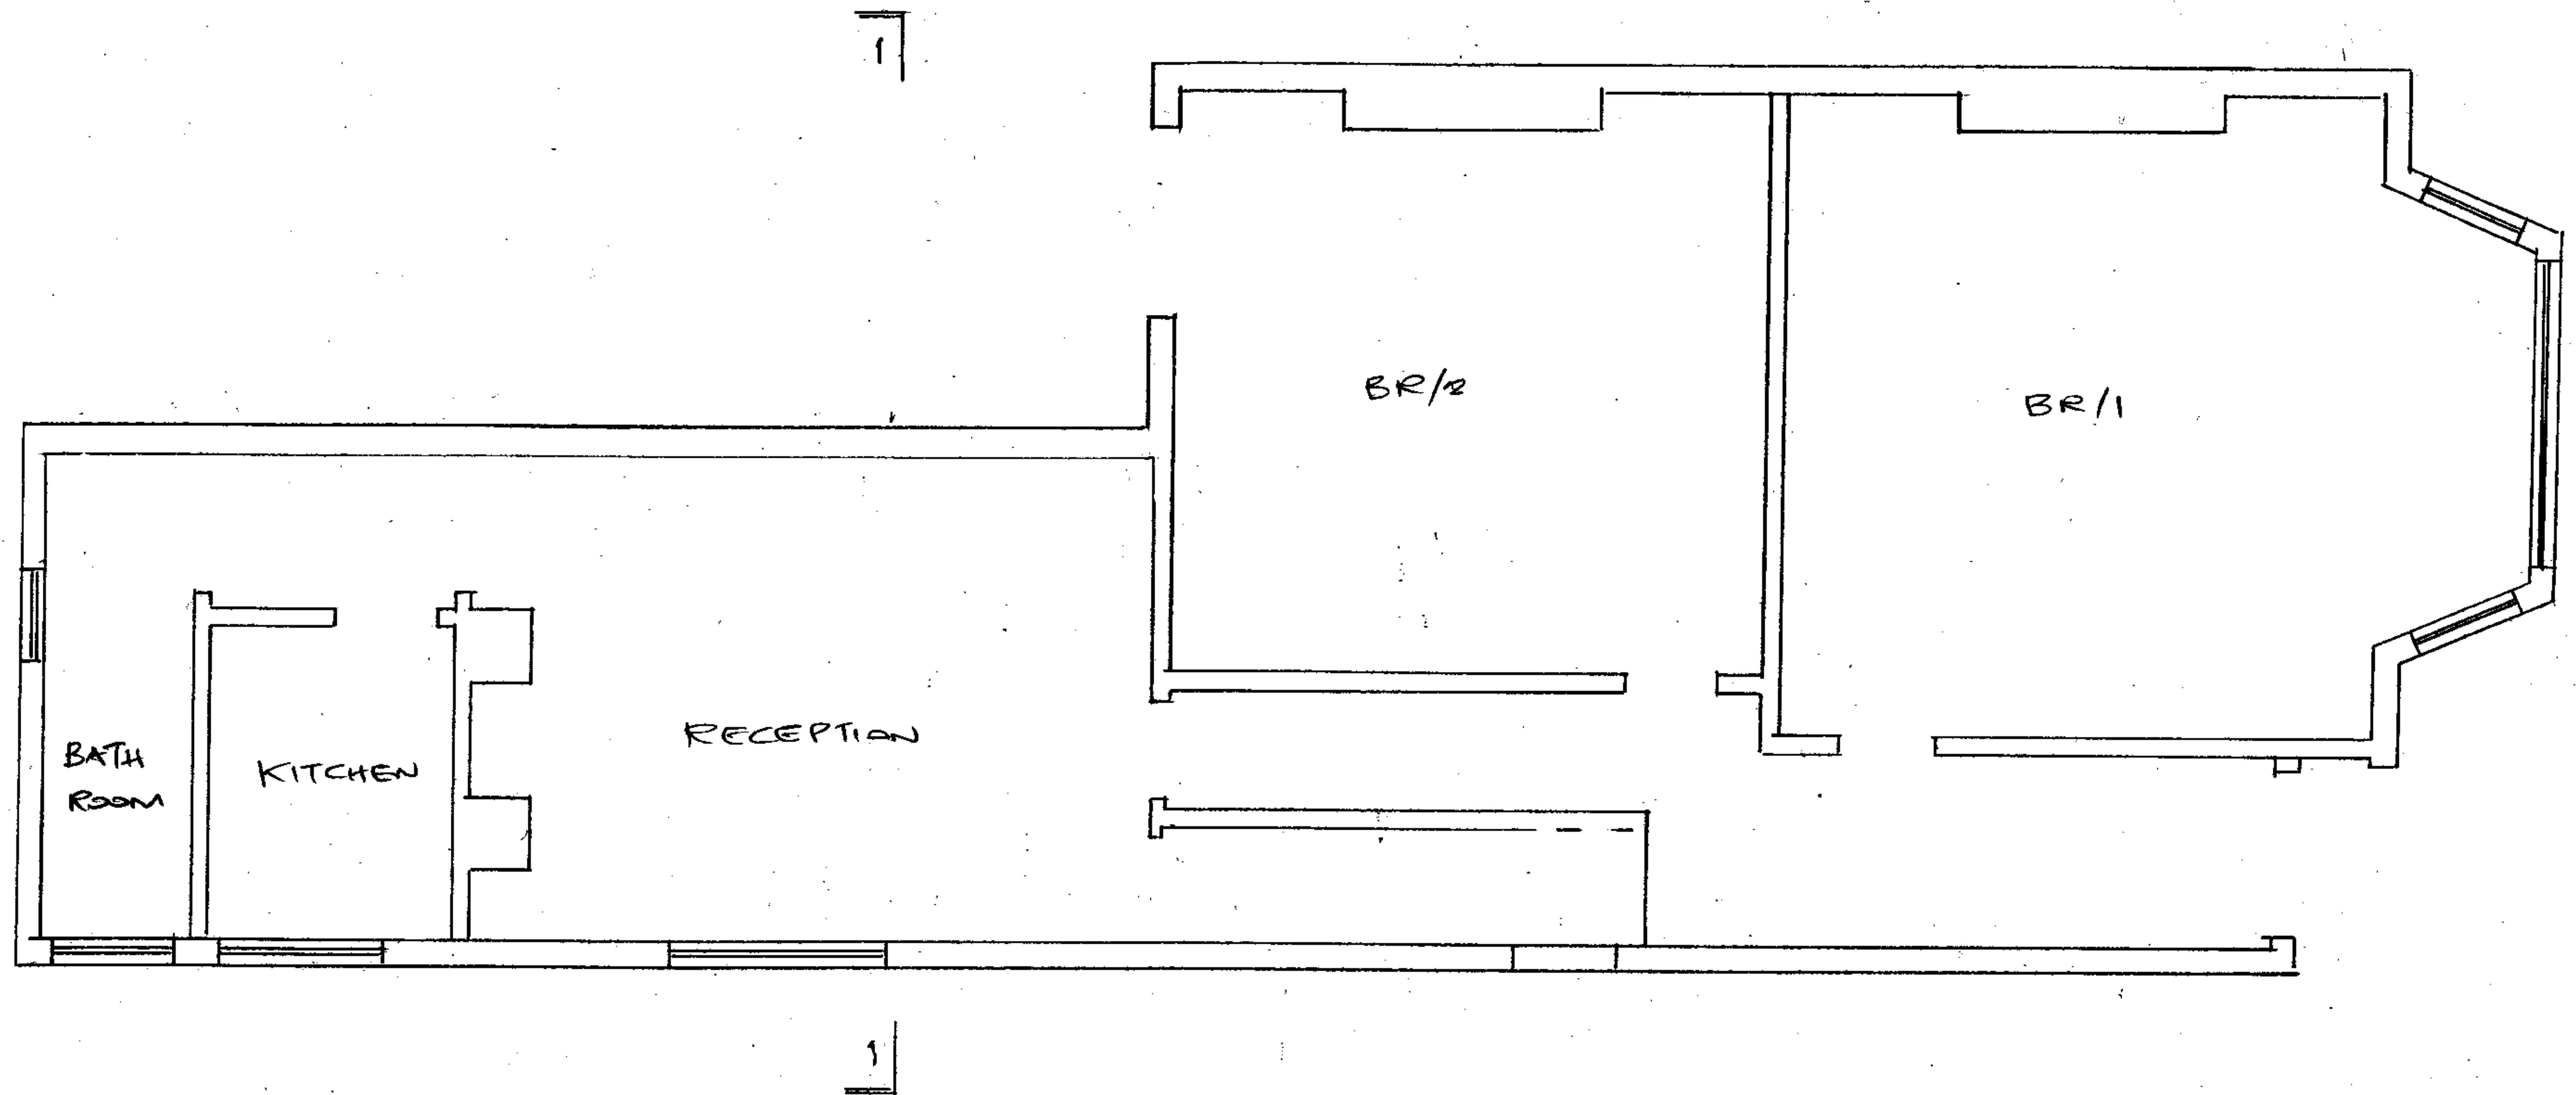


DRAWING STATUS				NOT FOR CONSTRUCTION				JOB NO		JOB 268 EBBSFLEET ROAD	
								NO 07090		NK/2	
21/2				A				DRAWING NO			
				RG				01			
				SECTION LINE				REV A			
								SCALE 1:50			
								CHECKED		DATE 17/12/07	
										DRAWN BY RG	
READ WITH SPECIFICATION								2 THE CLOSE, LONDON N14 6DN TEL: 020 8886 0400 FAX: 020 8886 1400			

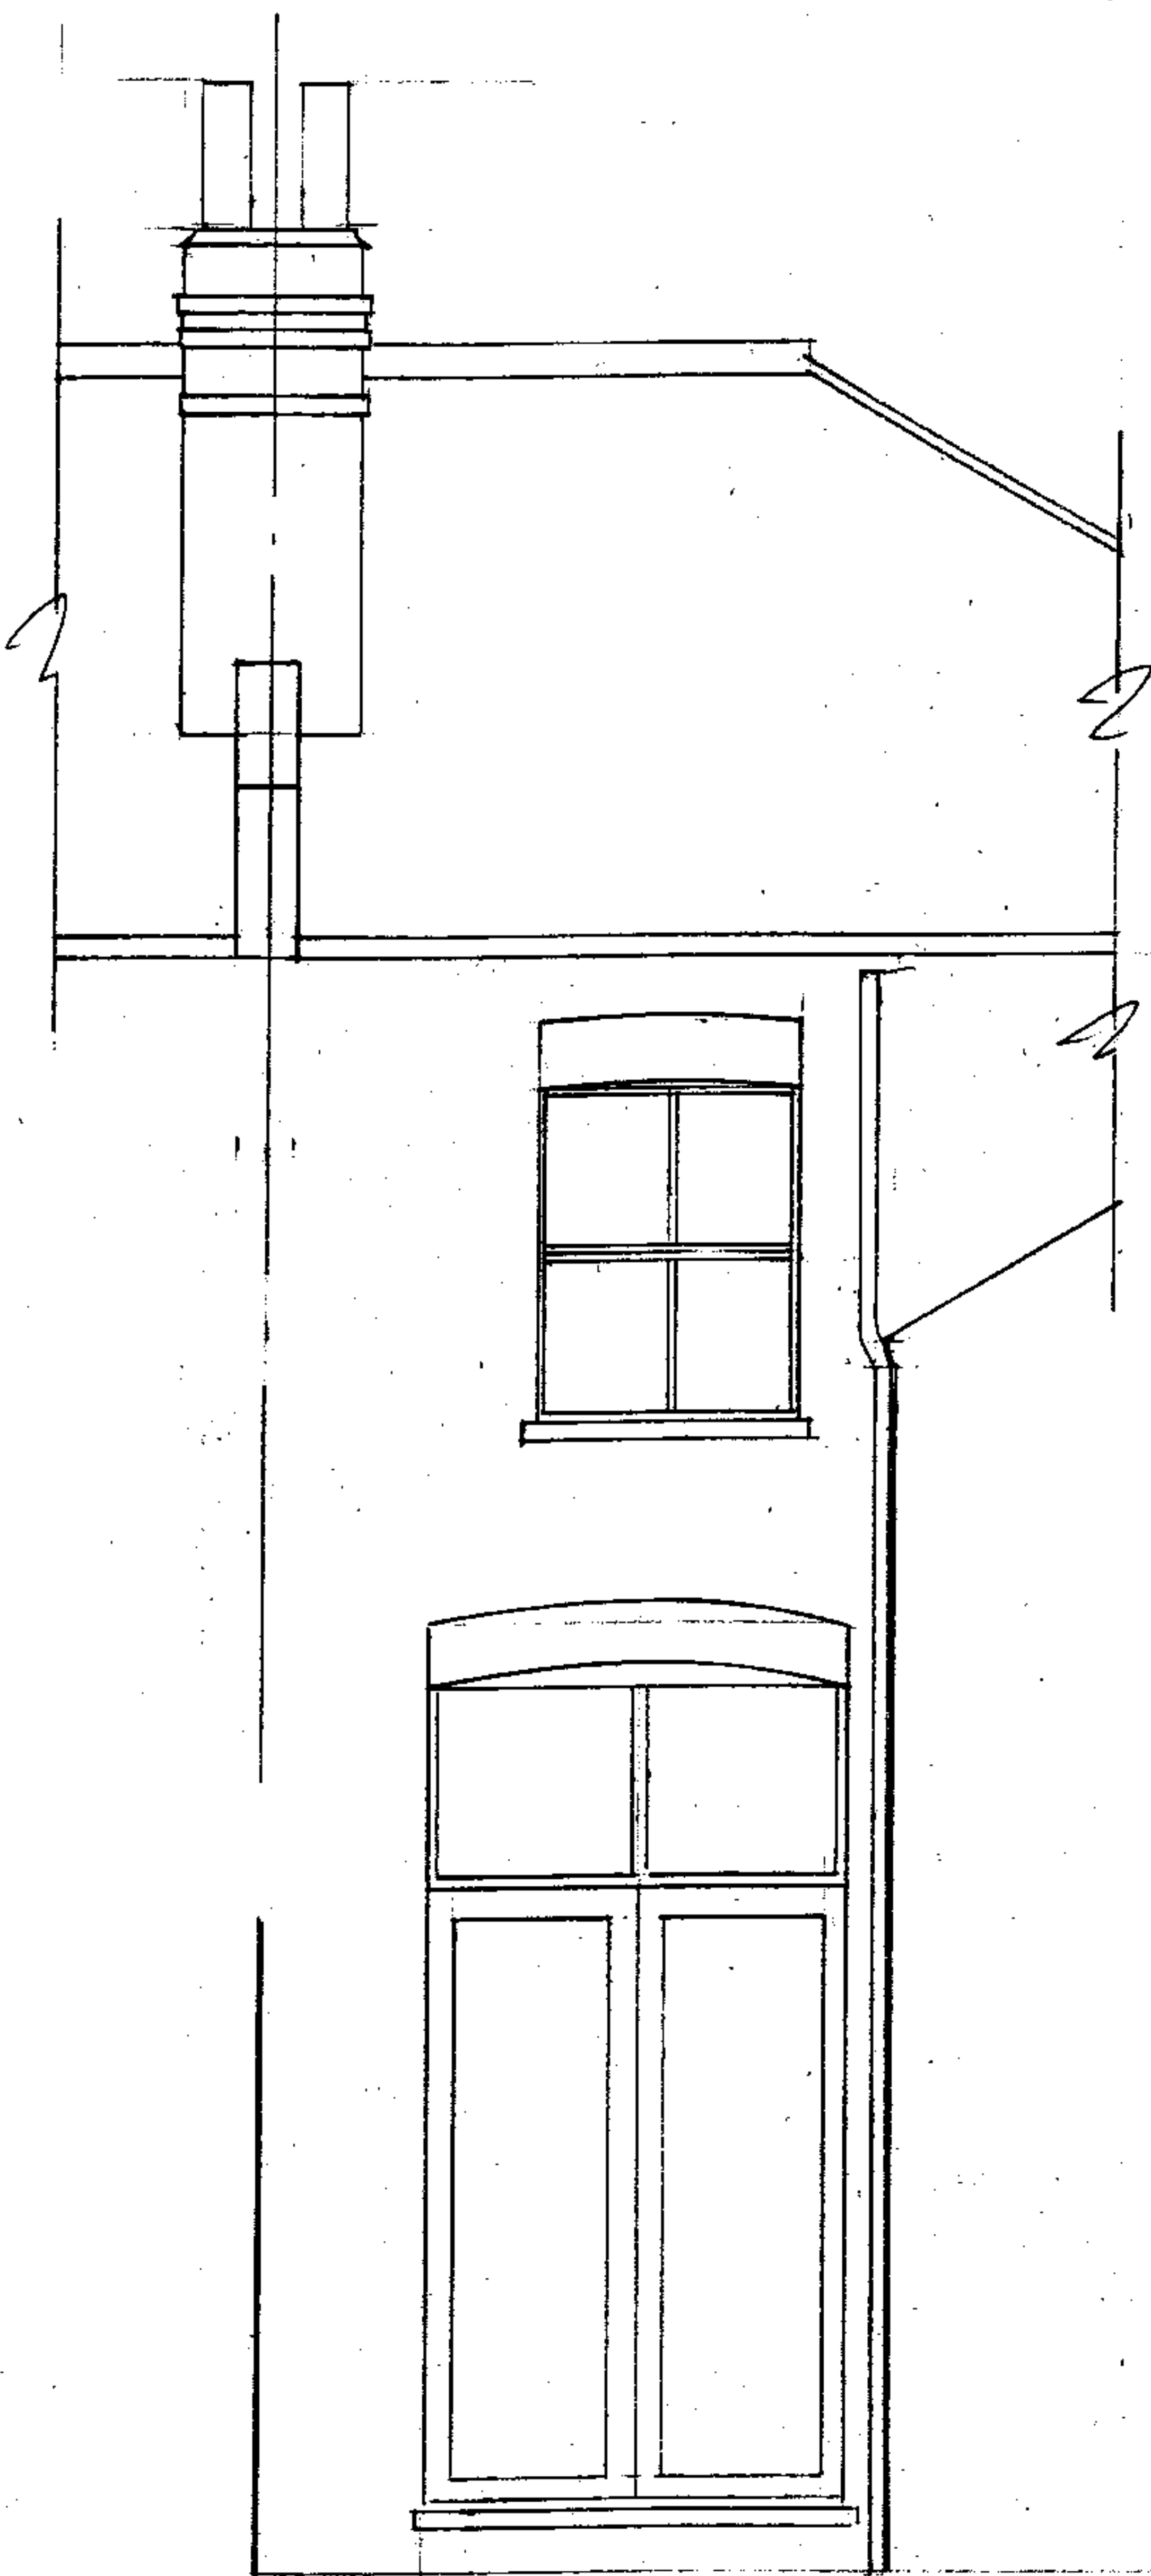

MAIN BUILDING - REAR
ELEVATION

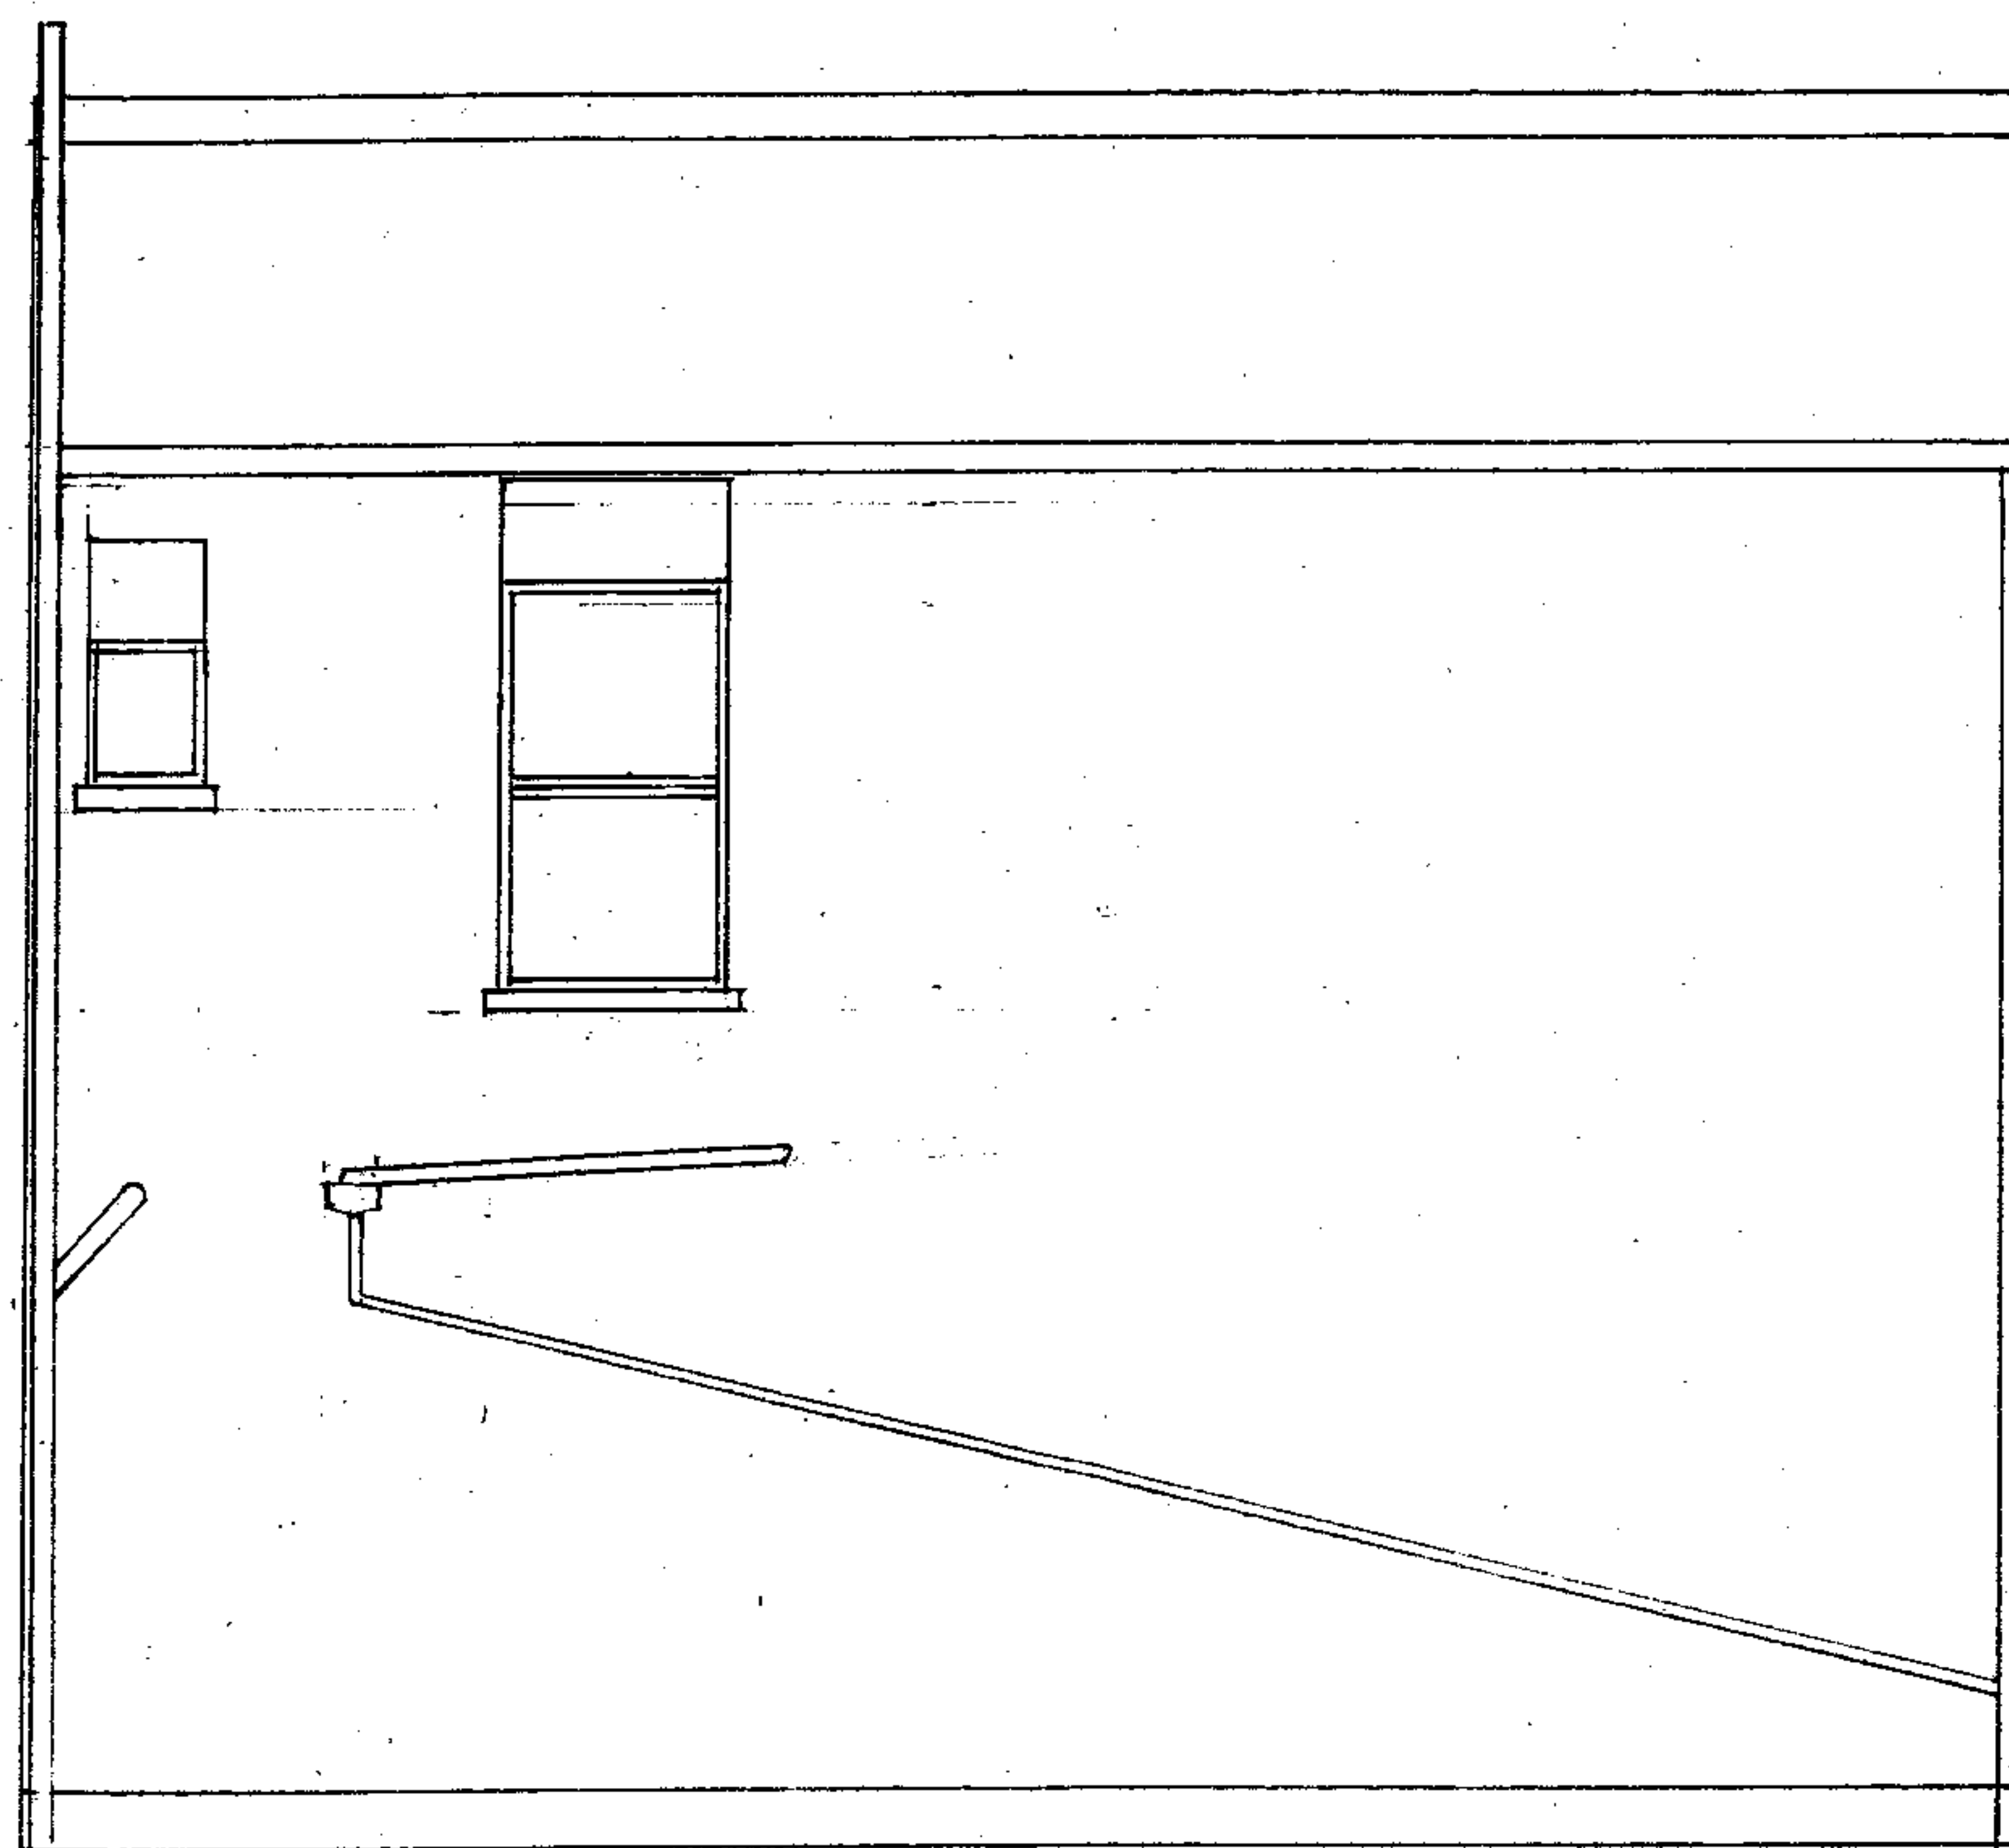


EXTENSION SIDE ELEVATION

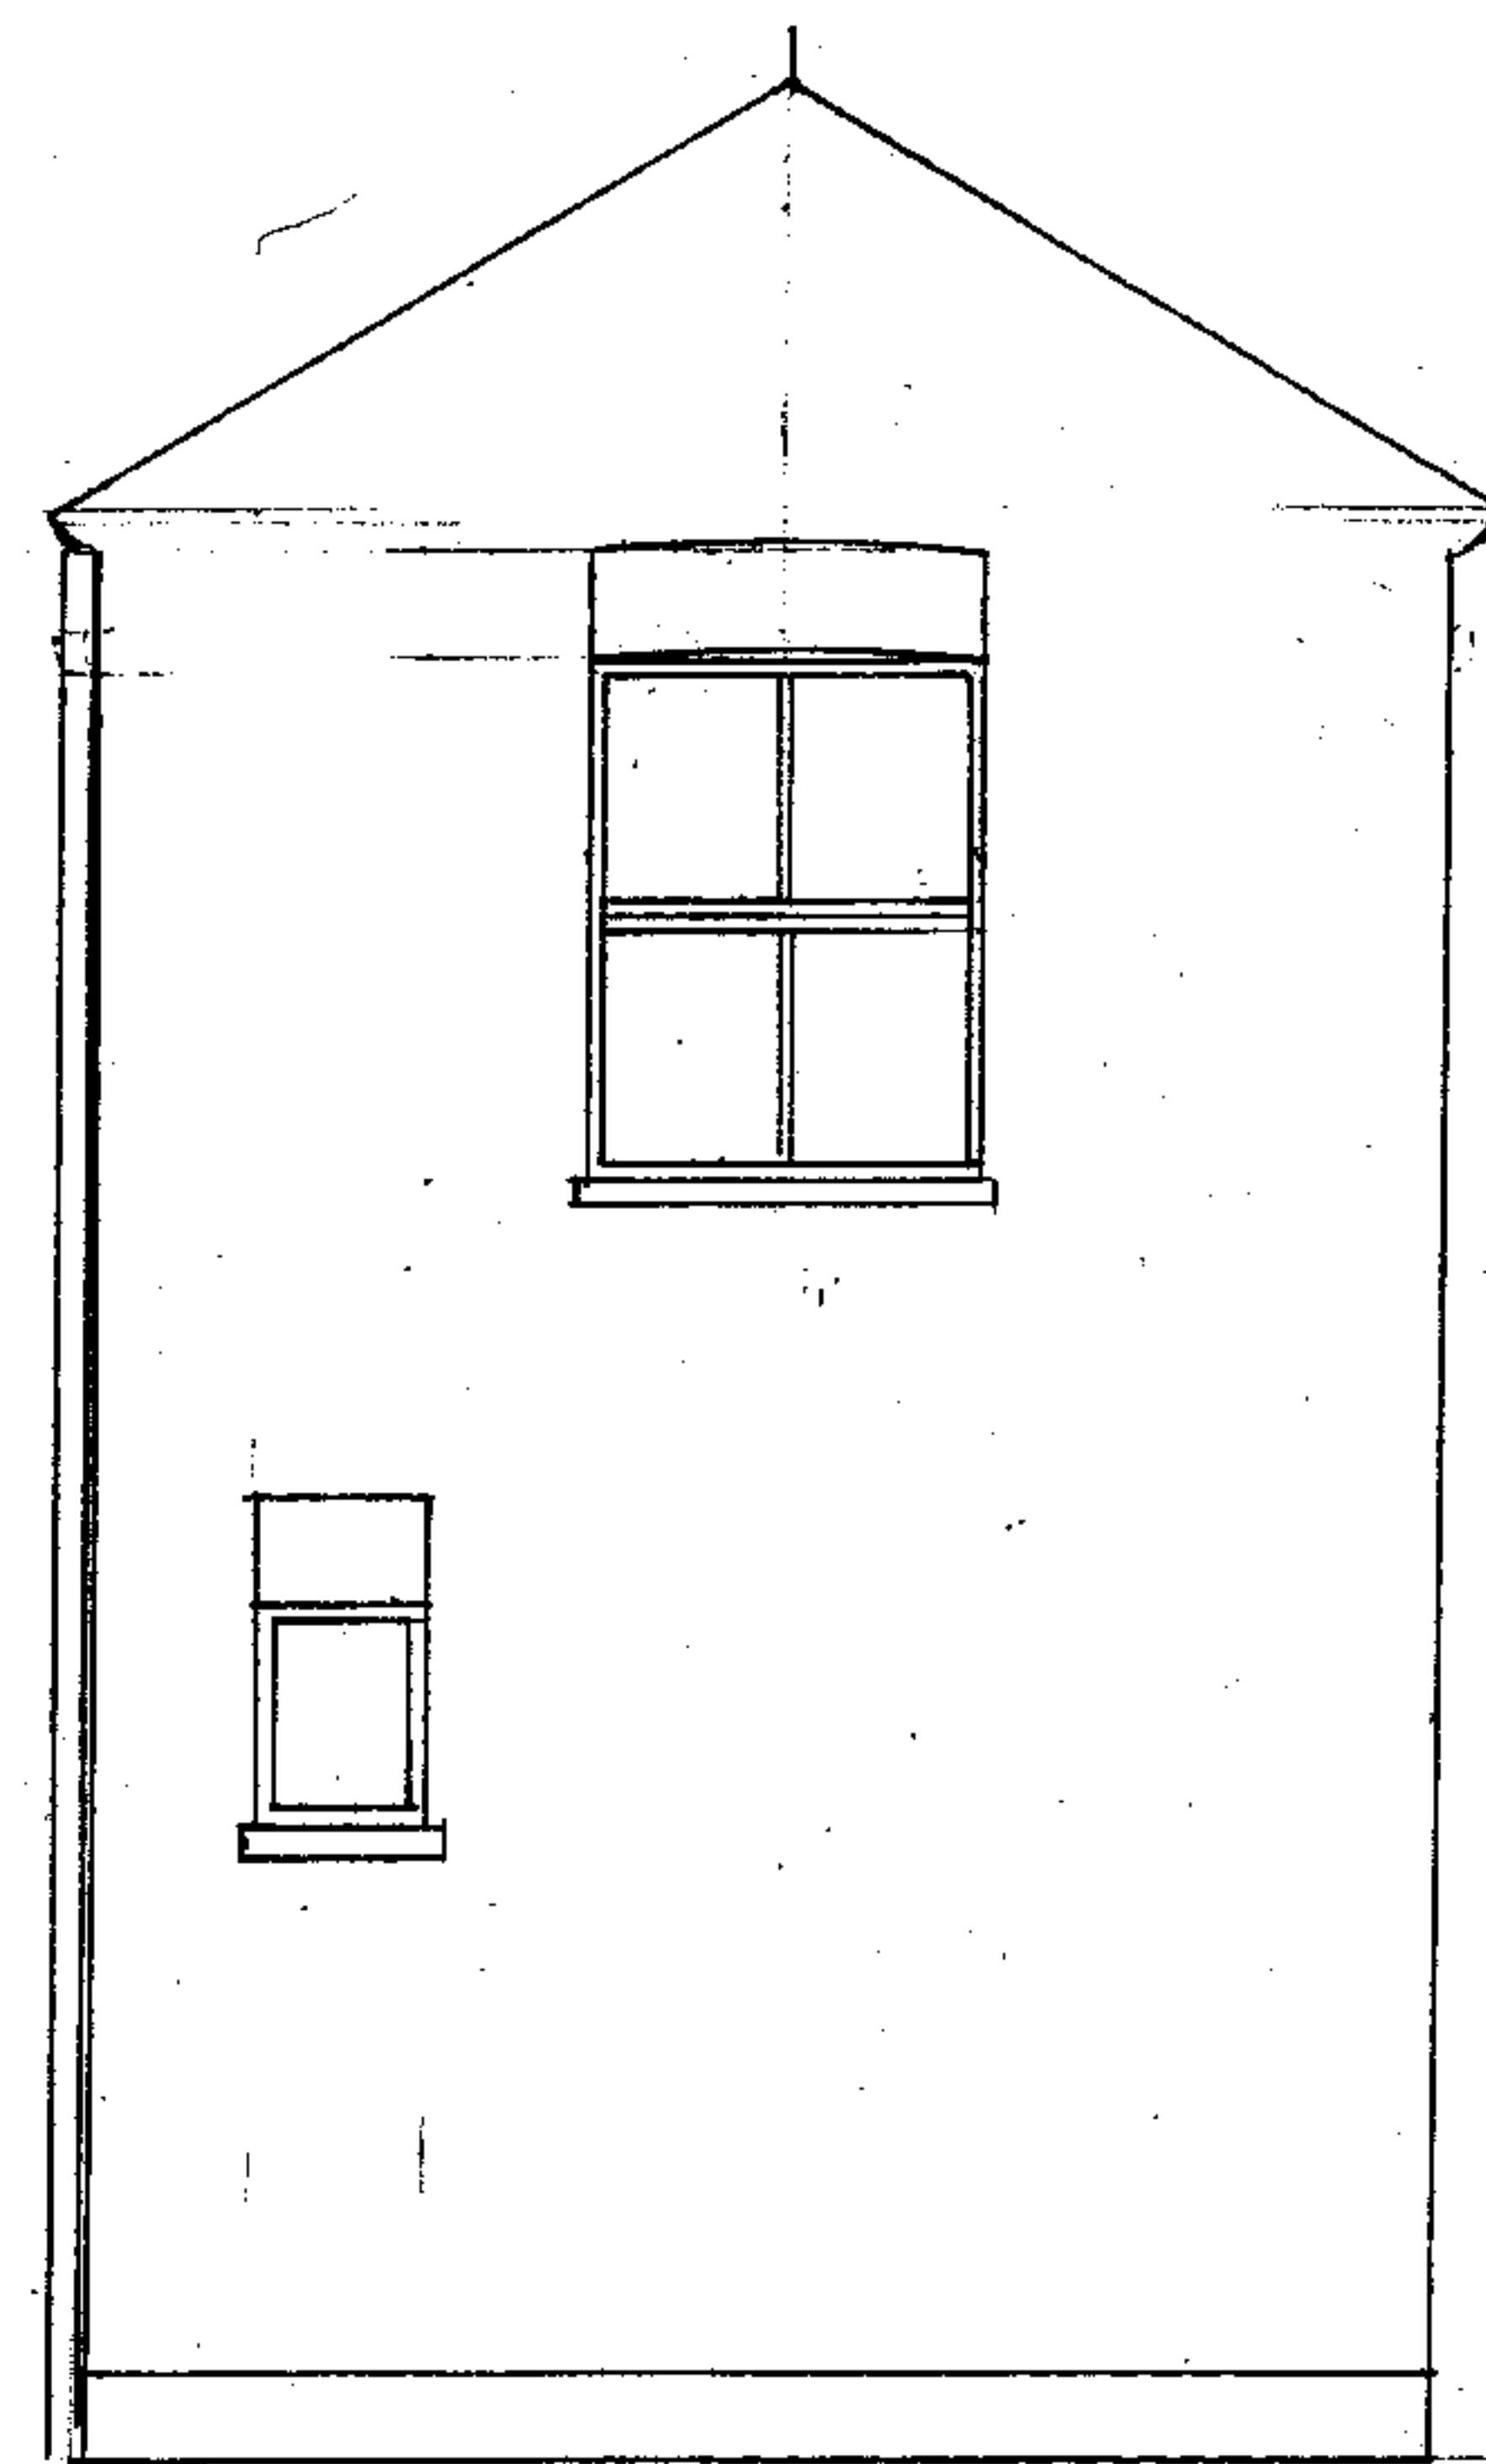

EXTENSION REAR ELEVATION

DRAWING STATUS				NOT FOR CONSTRUCTION			
JOB NO				07050			
JOB				26B EBBSFLEET ROAD NW/2			
DRAWING NO				05			
REV							
SCALE				1:50			
CHECKED				DATE		DRAWN BY	
				JAN 08		RNG	
READ WITH SPECIFICATION				2 THE CLOSE, LONDON N14 6DN TEL: 020 8886 0400 FAX: 020 8886 1400			

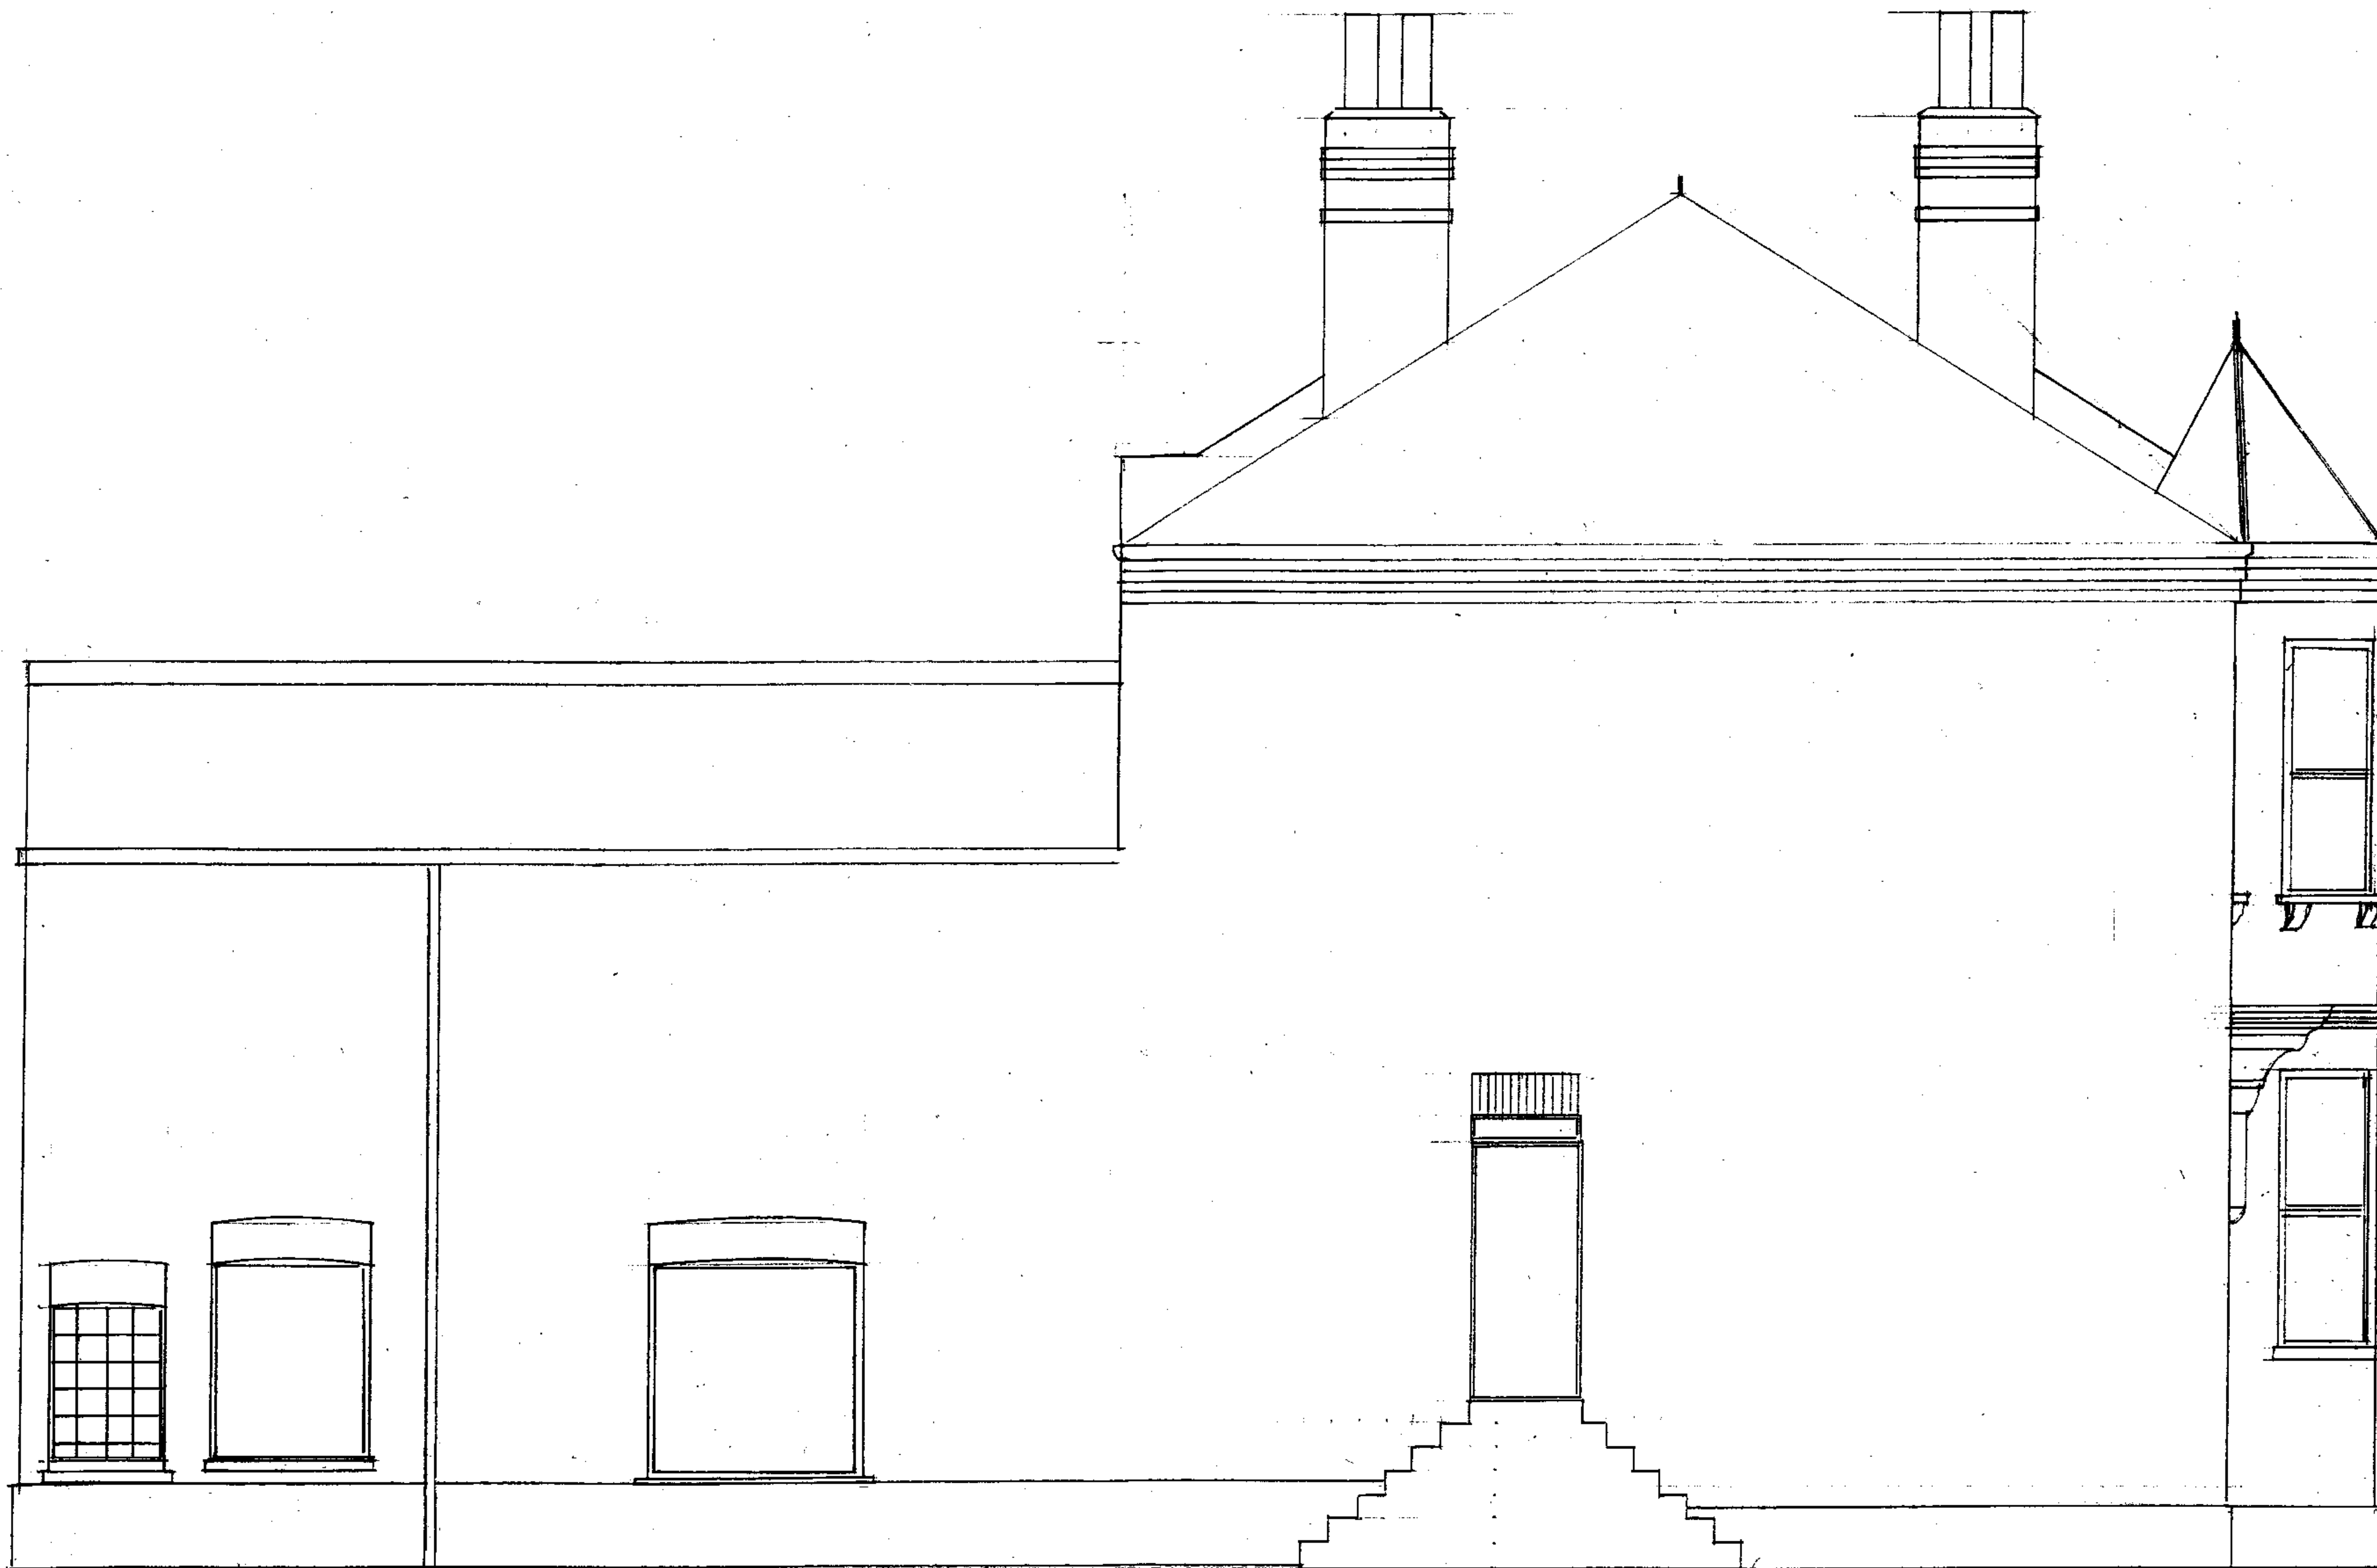


DRAWING STATUS				NOT FOR CONSTRUCTION		JOB NO	07090	JOB 268 EBBSFLEET ROAD NW2	
DATE	REV	MADE BY	AMENDMENTS			DRAWING NO	03	DRAWING TITLE	
						REV		SIDE ELEVATION	
						SCALE	1:50	EXISTING	
						CHECKED		DATE	Jan 08
								DRAWN BY	RNG

READ WITH SPECIFICATION


2 THE CLOSE, LONDON N14 6DN TEL: 020 8886 0400 FAX: 020 8886 1400

GARRY ASSOCIATES


01/02/2008
21 FEB 2008

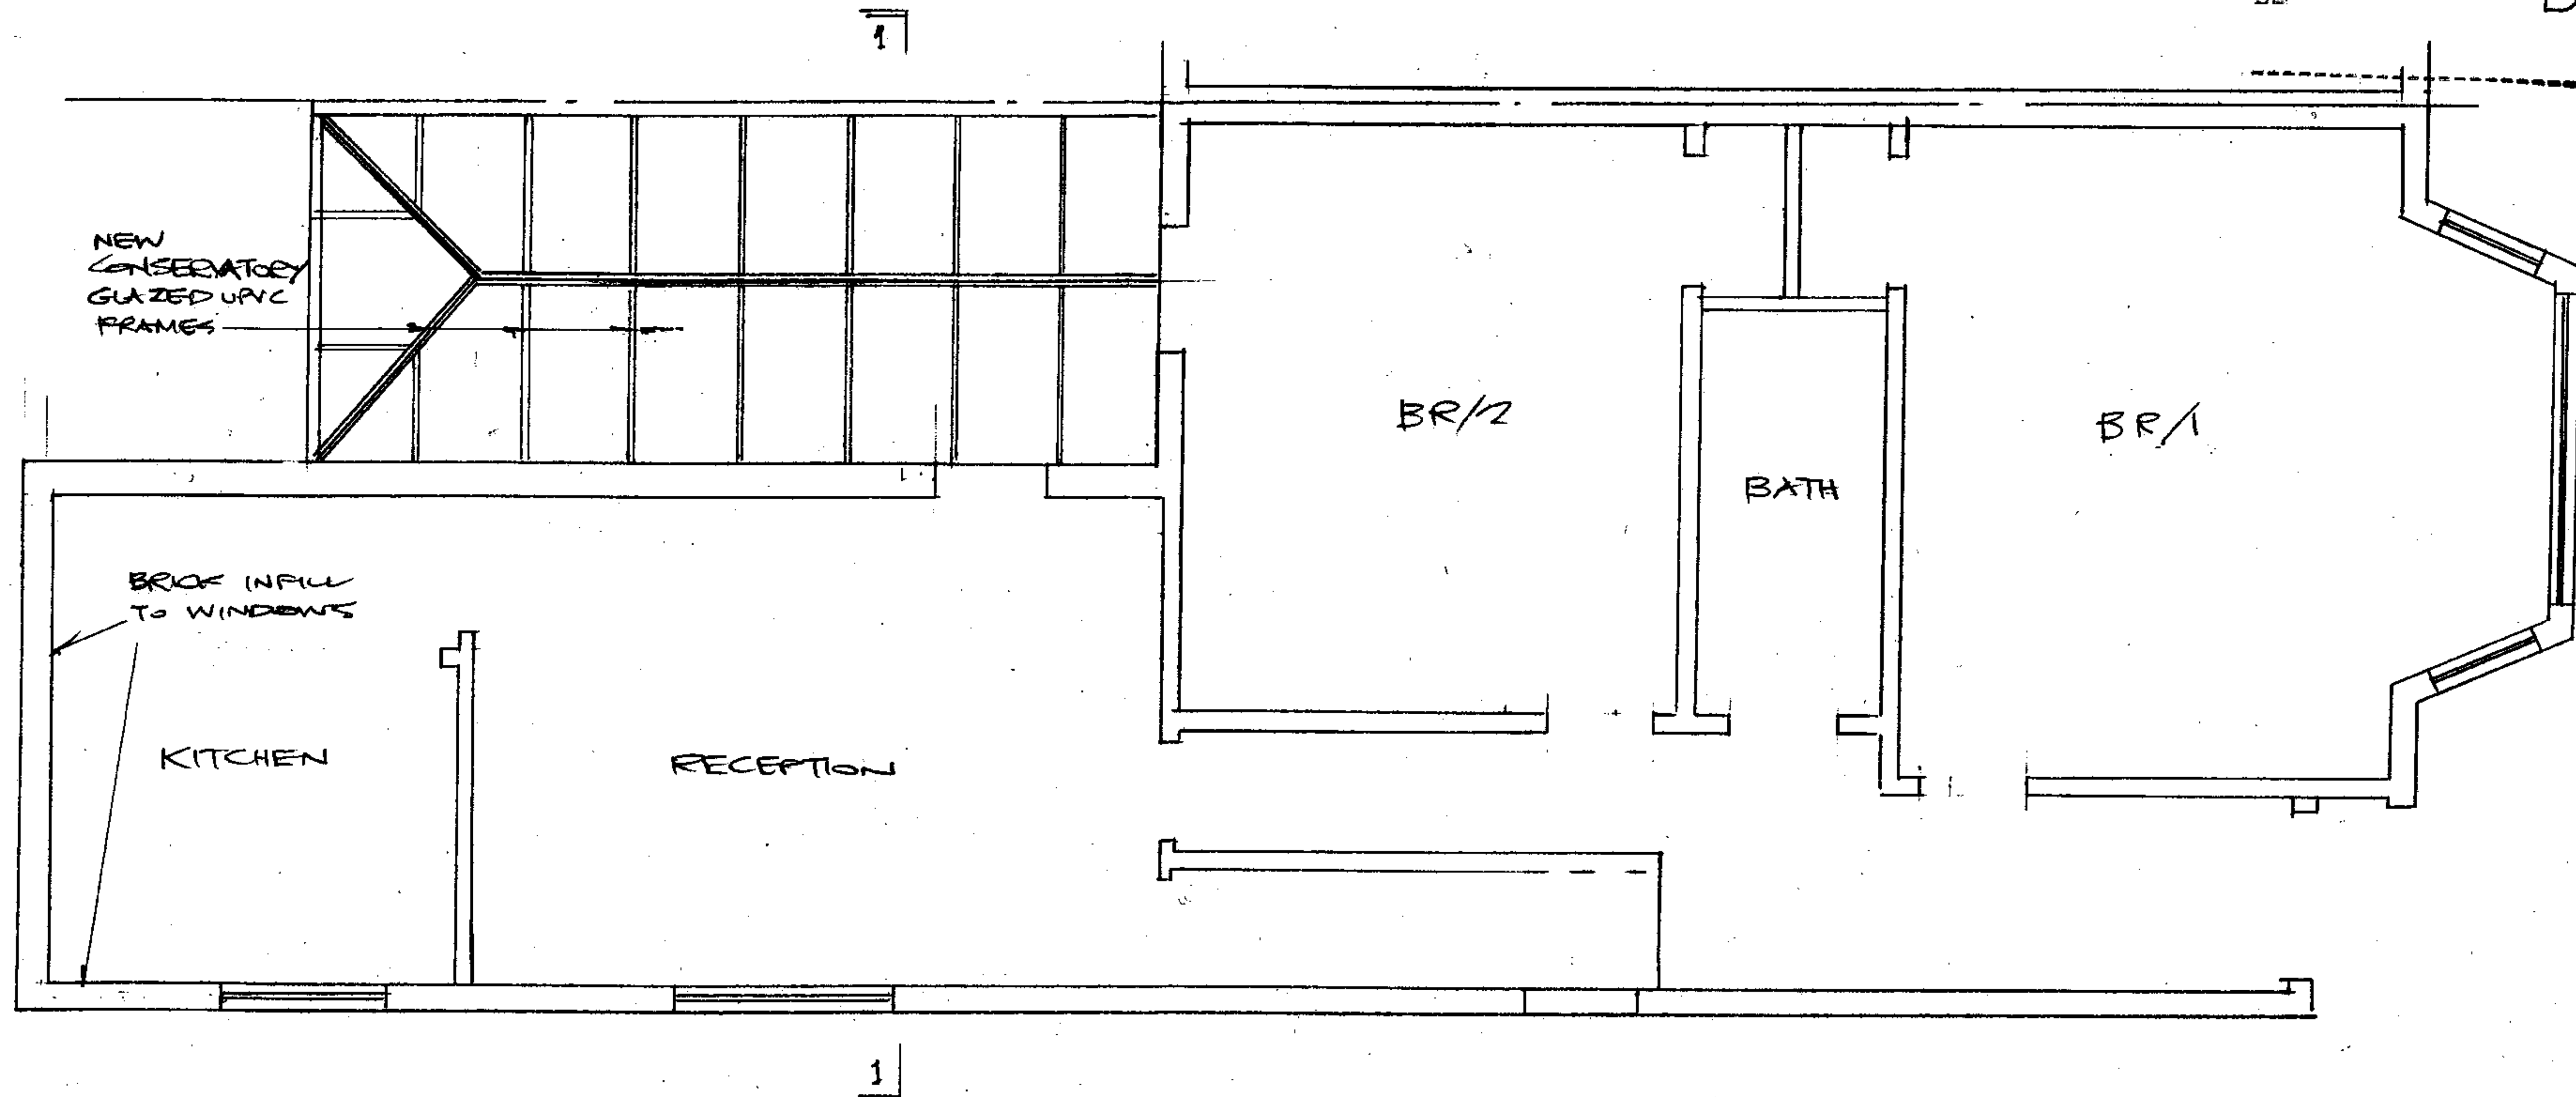


DRAWING STATUS				NOT FOR CONSTRUCTION		JOB NO	07090	JOB	268 EBBSFLEET ROAD NW2
21/2	A	RG	SECTION LINE			DRAWING NO	02	DRAWING TITLE	
						REV	A	GROUND FLOOR PLAN AS PROPOSED	
						SCALE	1:50		
						CHECKED		DATE	17/12/07
								DRAWN BY	RG
READ WITH SPECIFICATION				2 THE CLOSE, LONDON N14 6DN TEL: 020 8886 0400 FAX: 020 8886 1400					

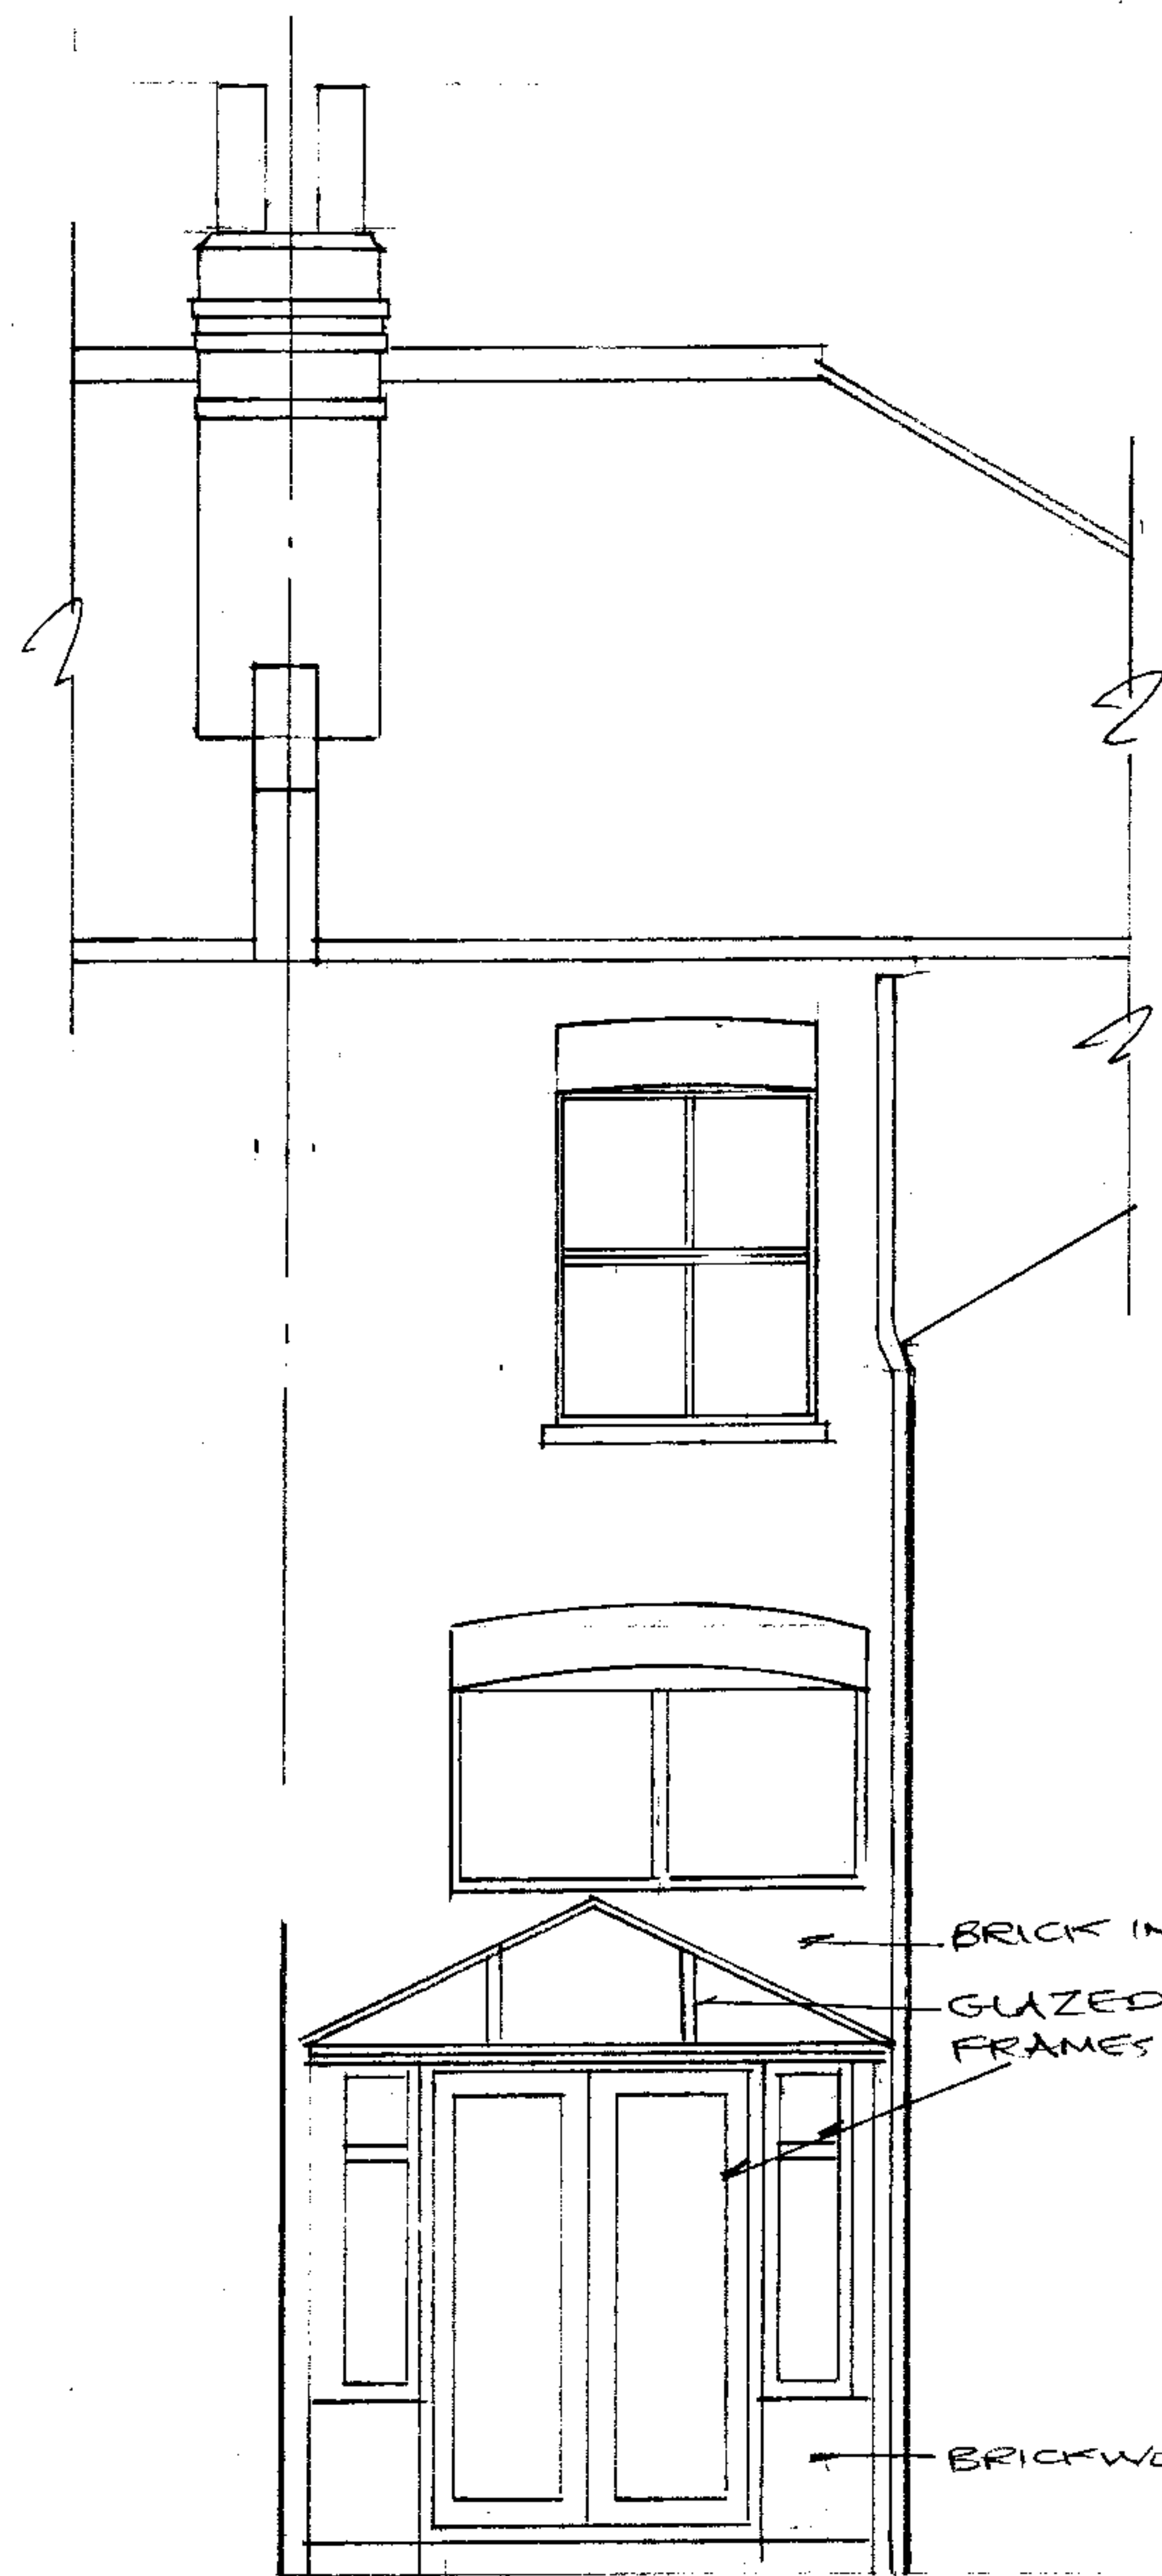

MAIN BUILDING - REAR
ELEVATION

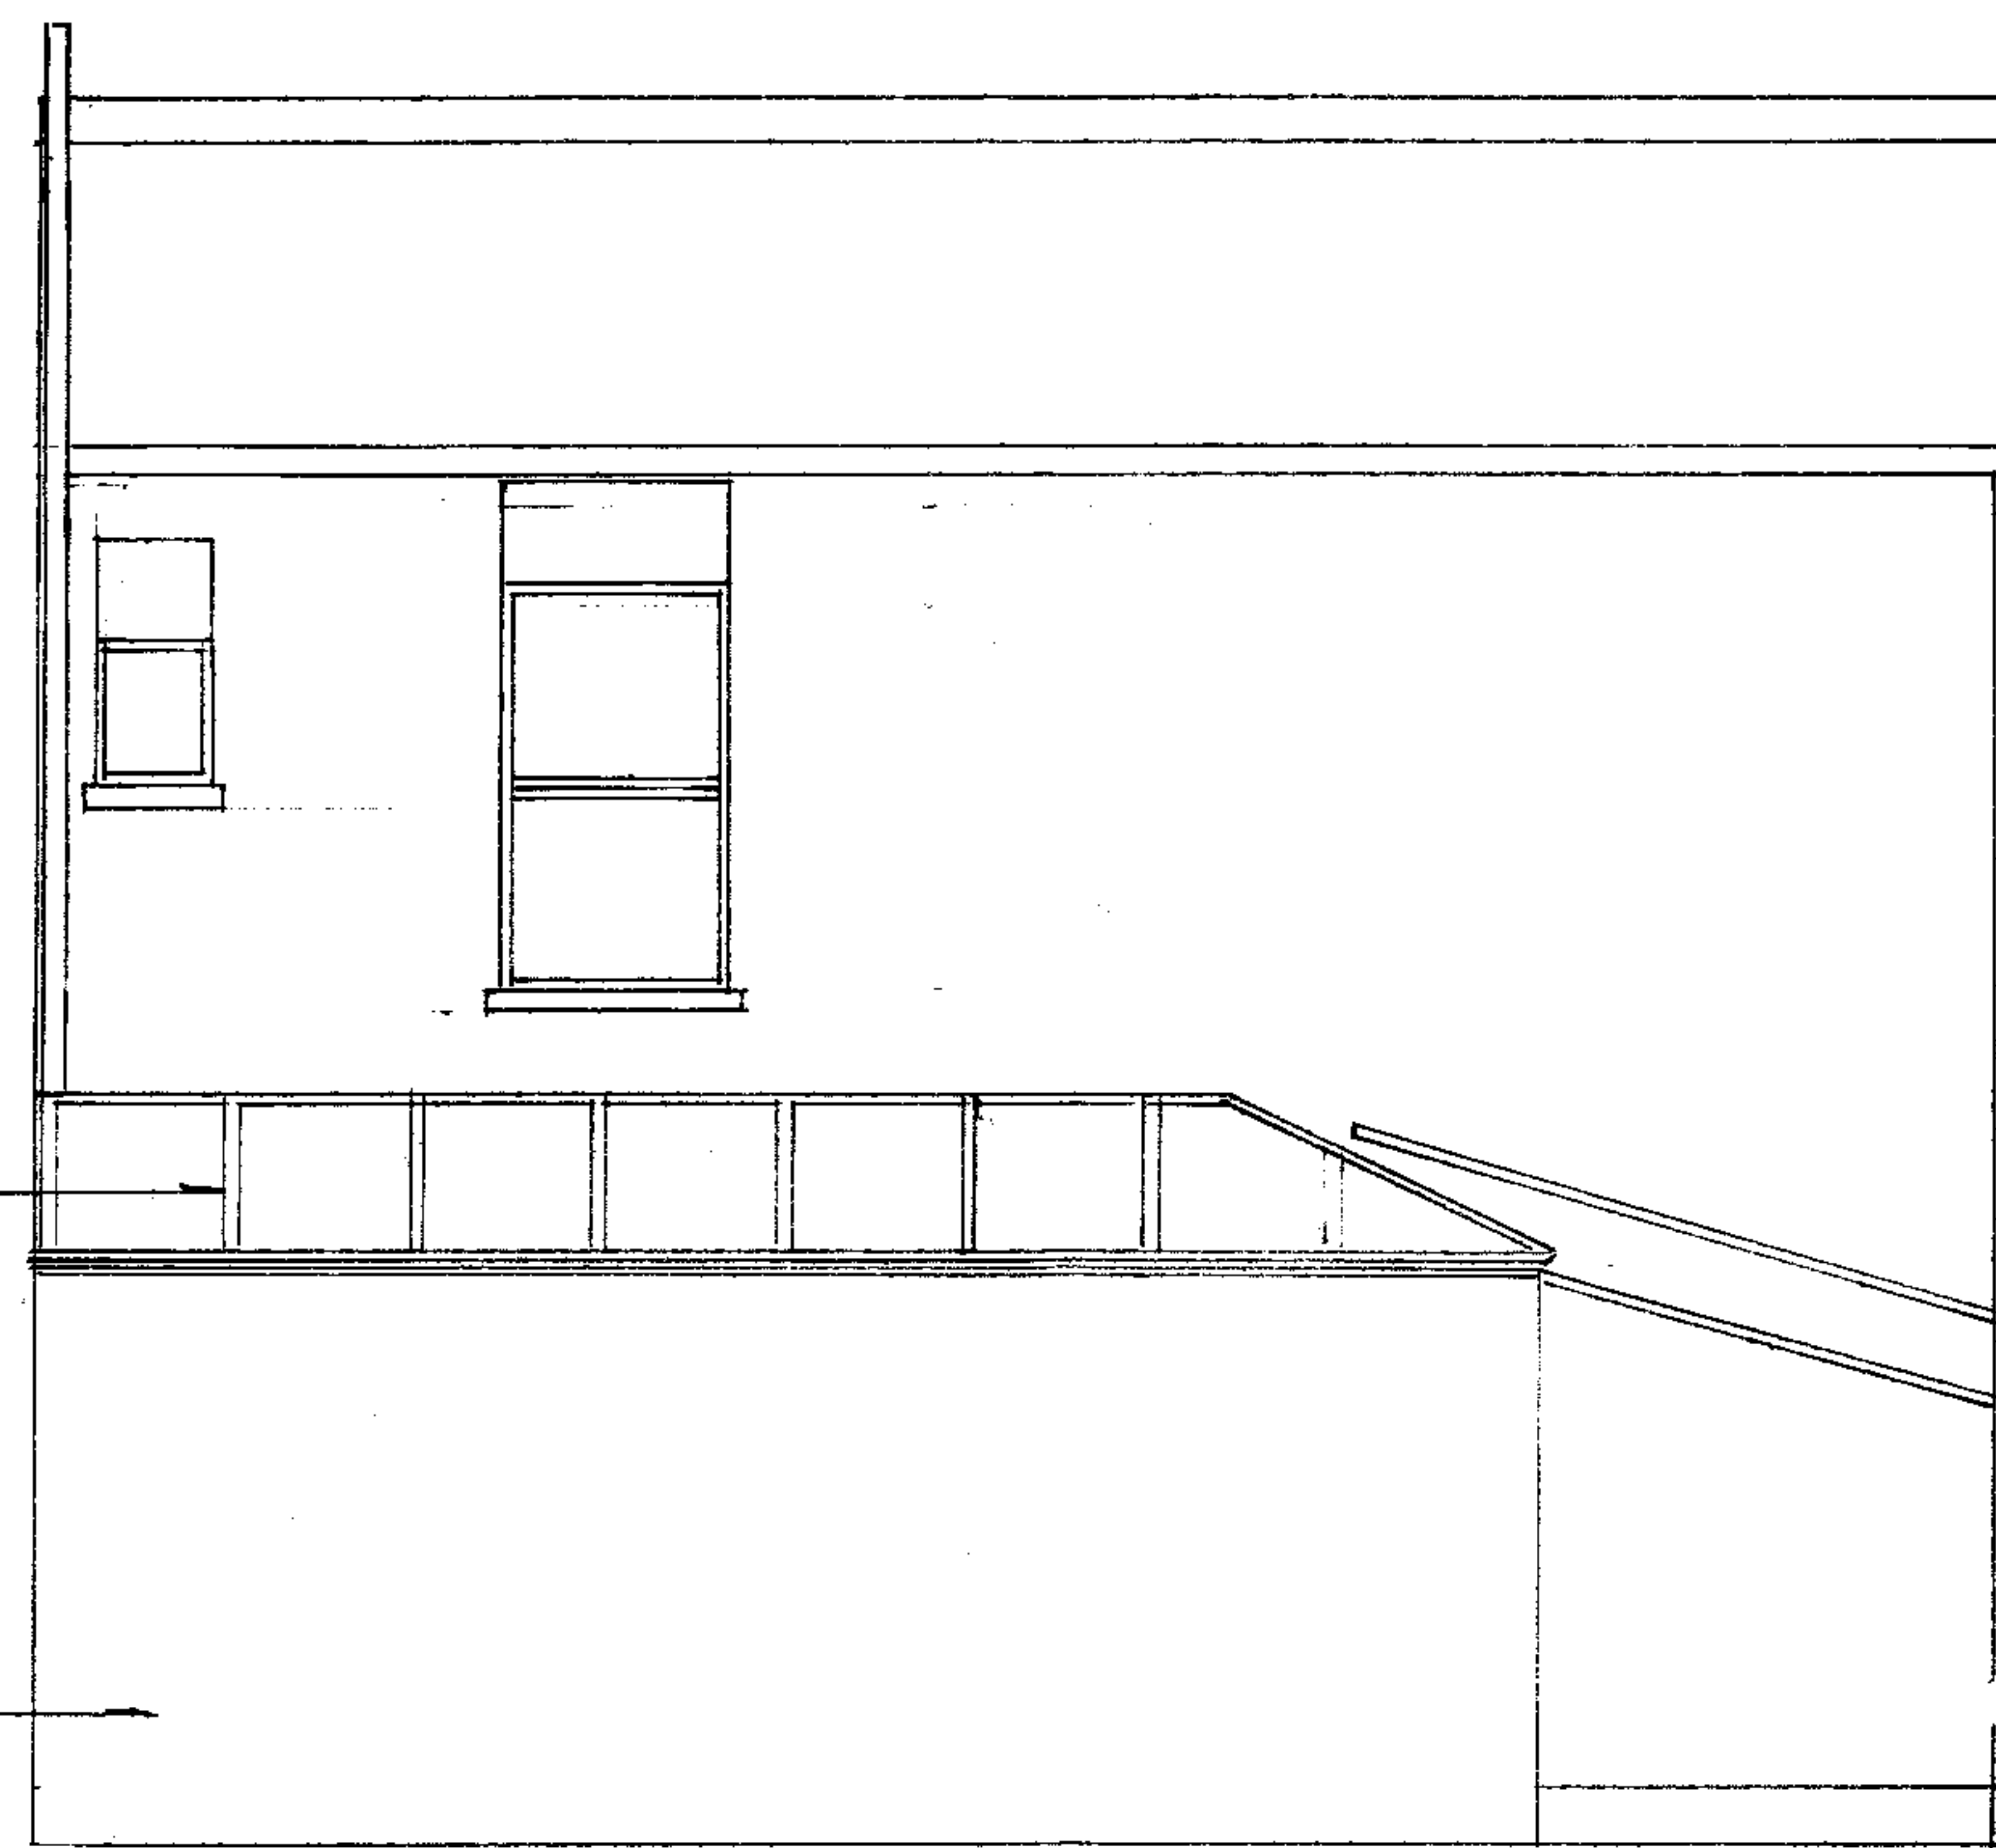


EXTENSION SIDE ELEVATION

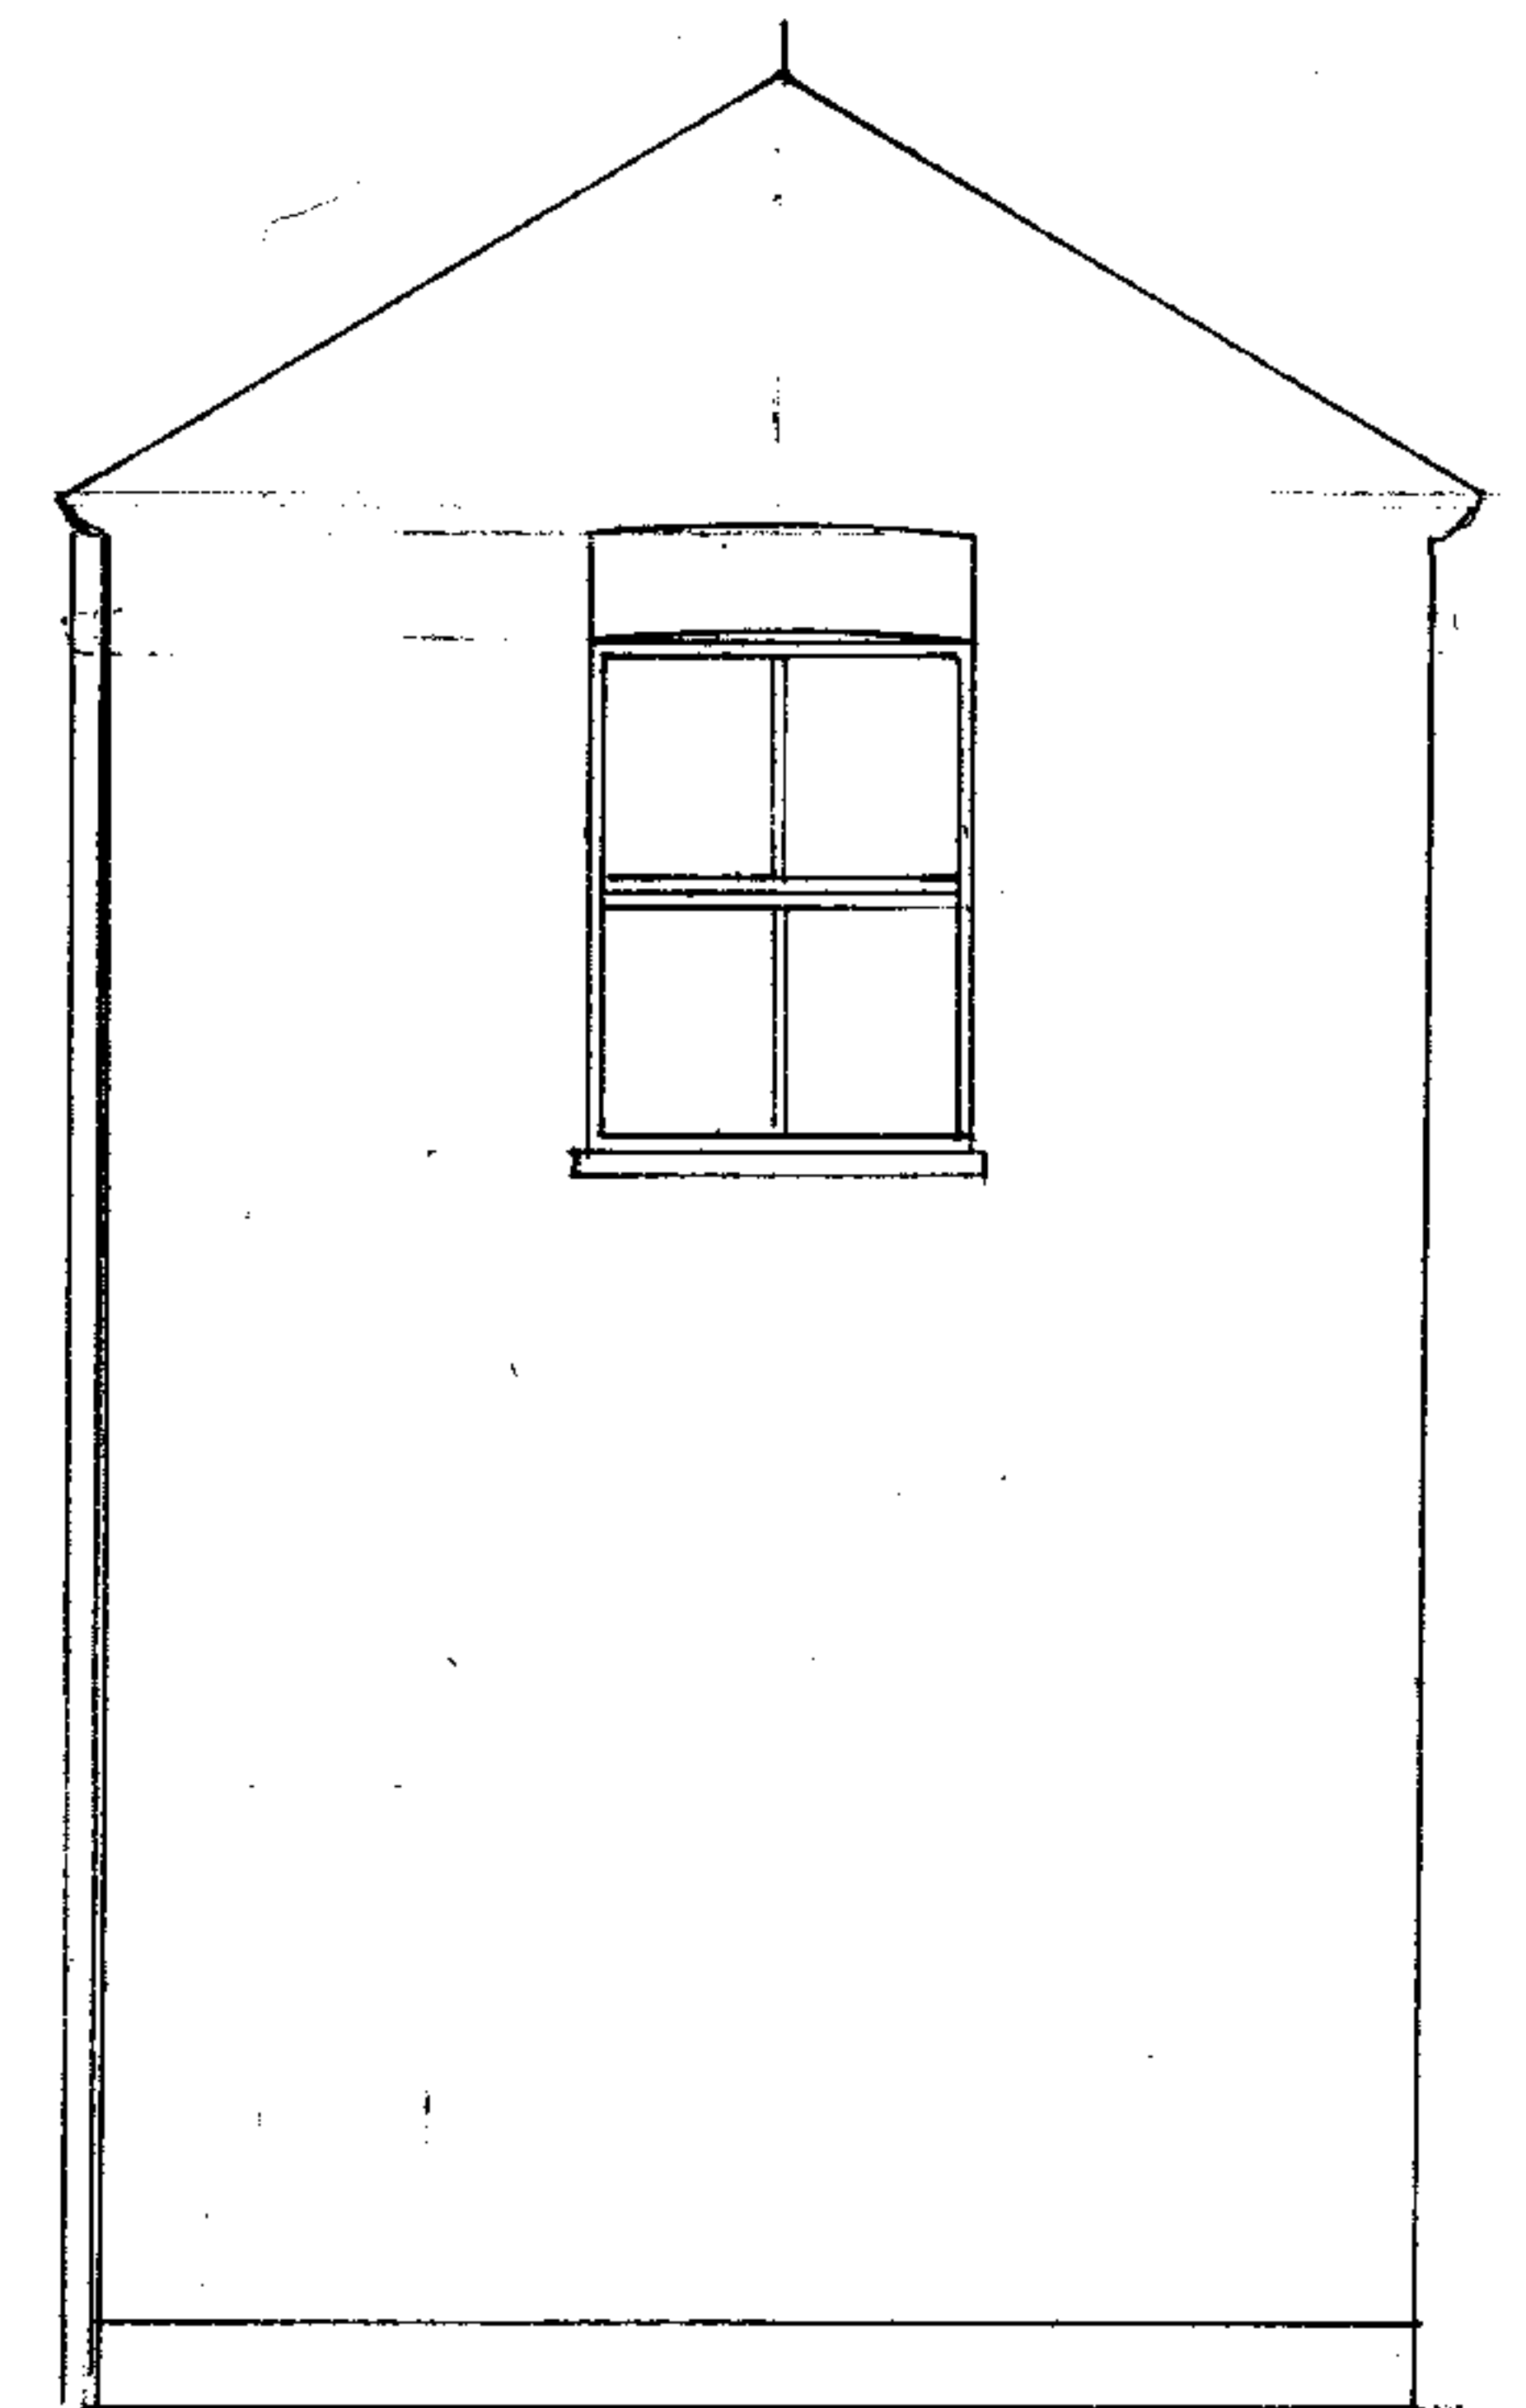

EXTENSION REAR ELEVATION


DRAWING STATUS				NOT FOR CONSTRUCTION		JOB NO 07090		JOB 26B EBBSFLEET ROAD NW2	
DATE	REV	MADE BY	AMENDMENTS			DRAWING NO 06		DRAWING TITLE	
						REV		ELEVATIONS AS PROPOSED	
						SCALE 1:50		DATE JAN 08	
						CHECKED		DRAWN BY RIG	
READ WITH SPECIFICATION						2 THE CLOSE, LONDON N14 6DN TEL: 020 8886 0400 FAX: 020 8886 1400			

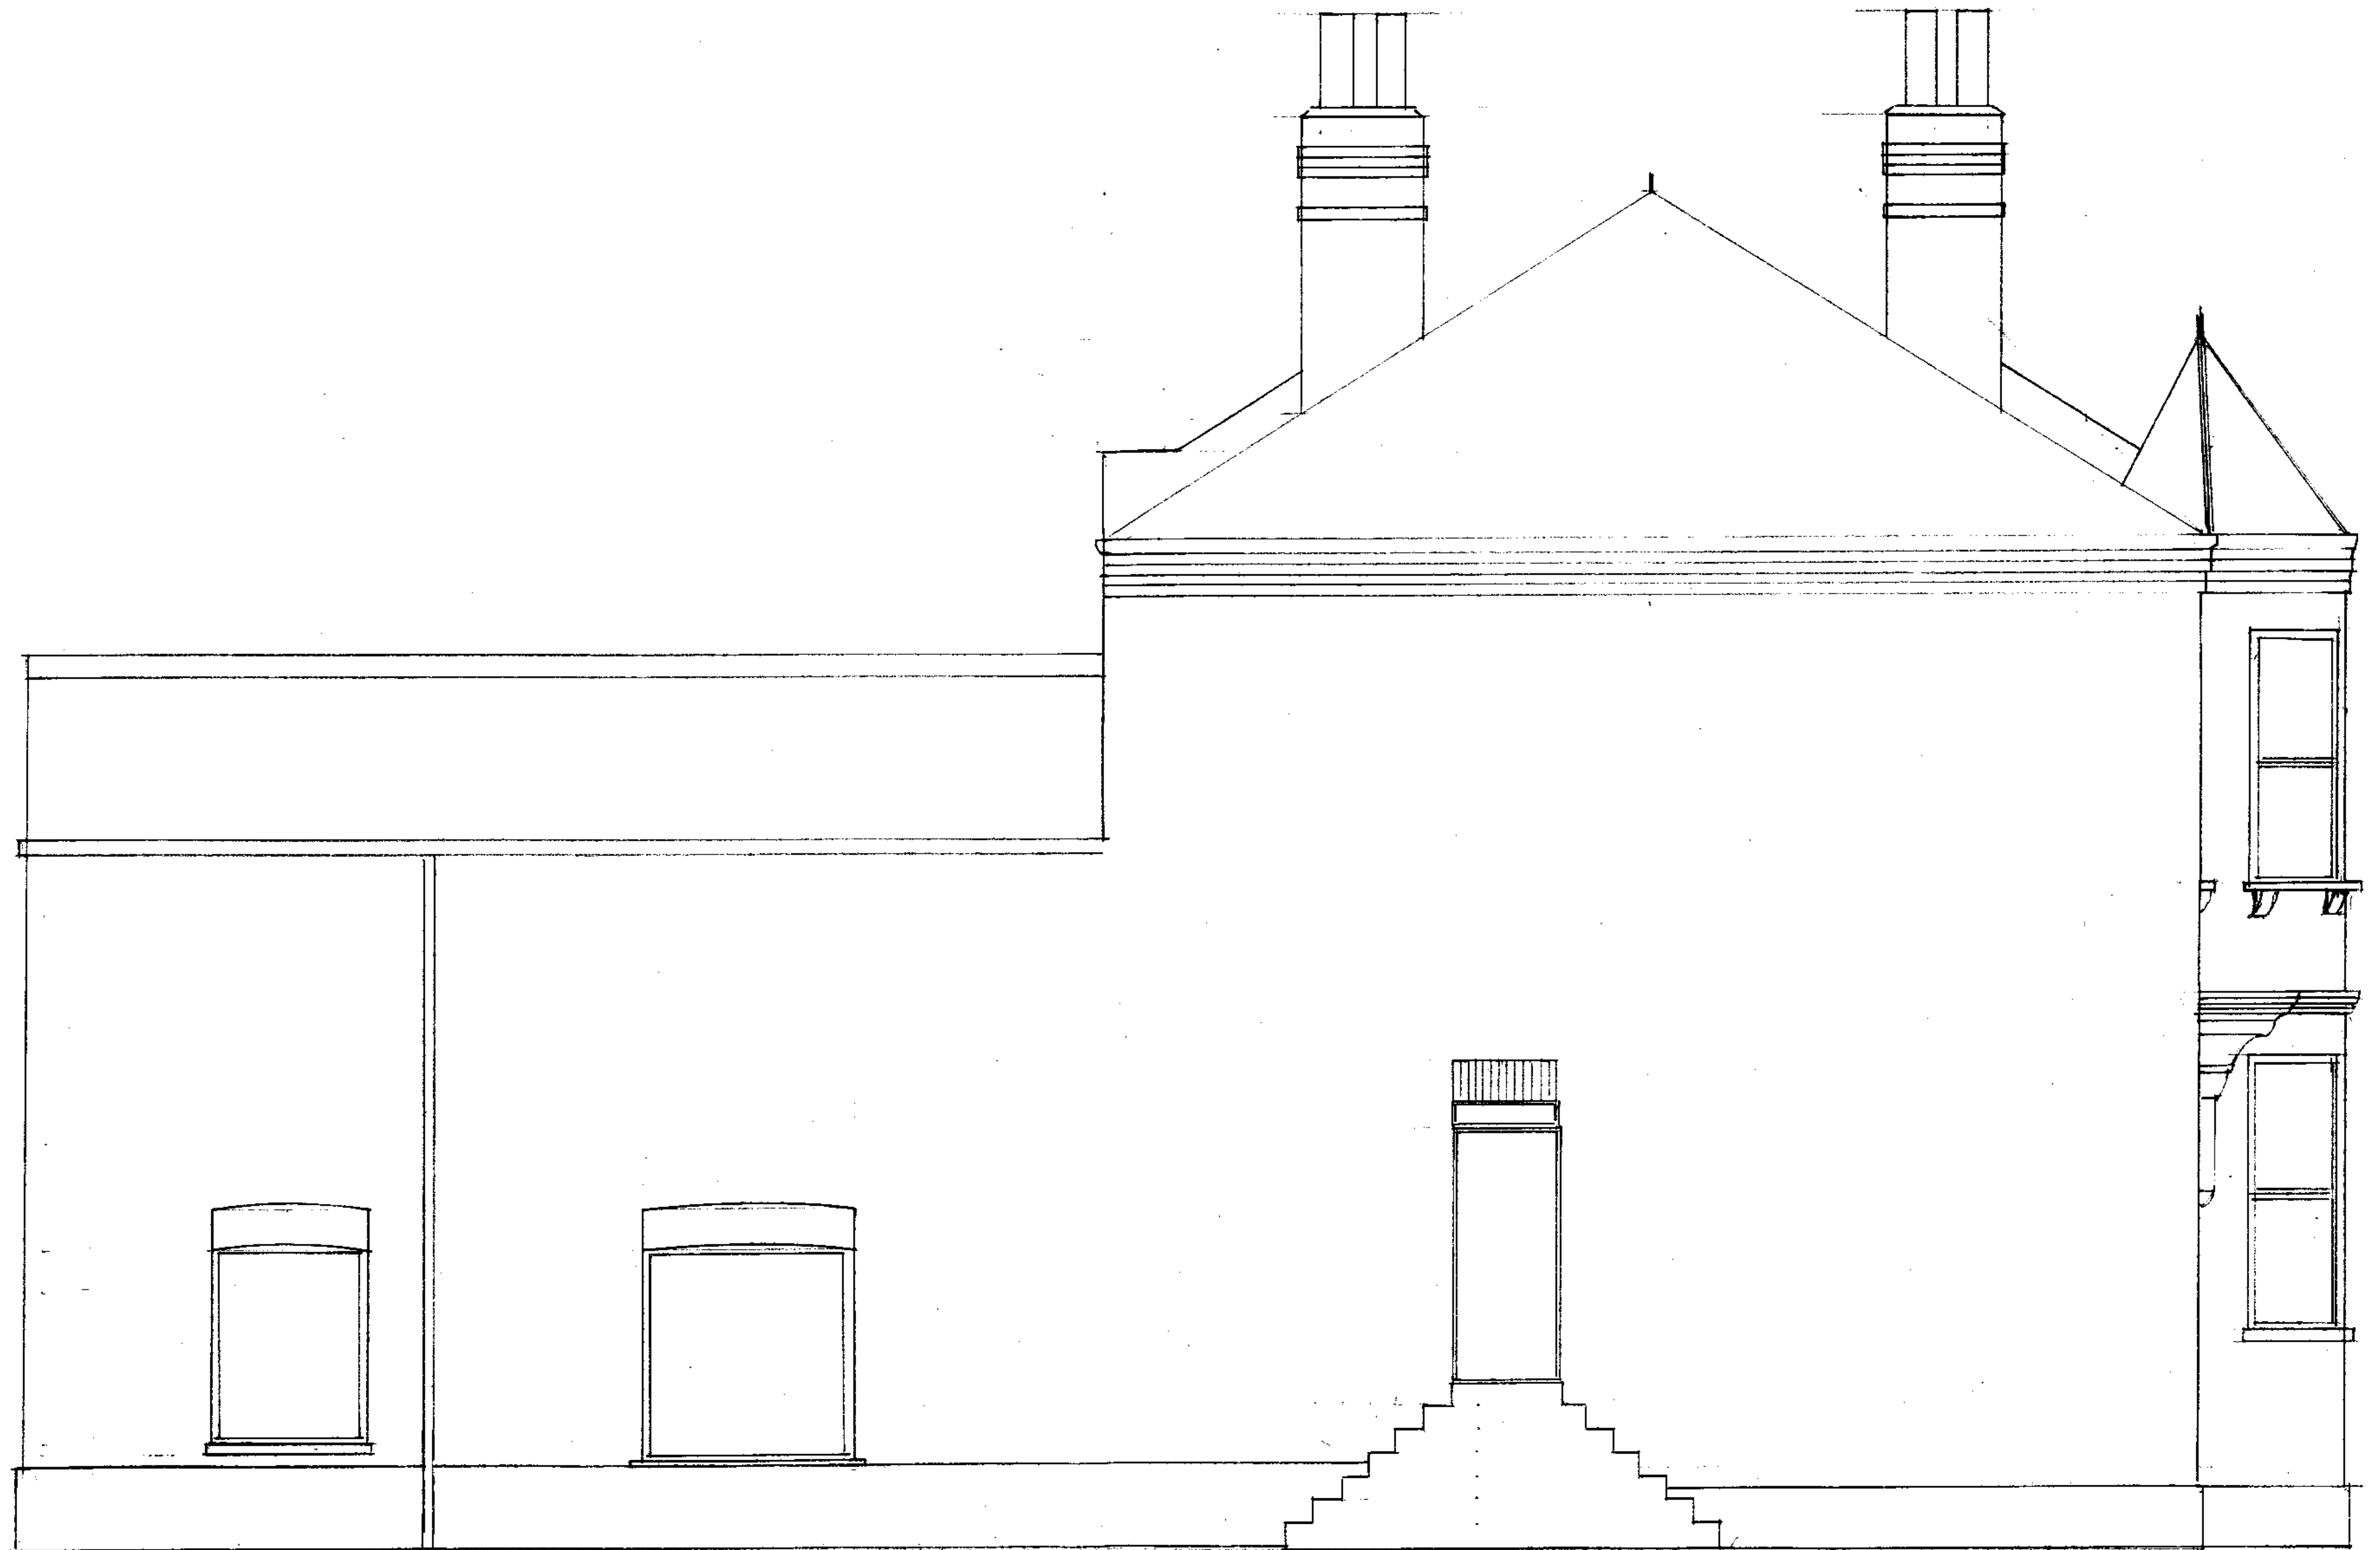


DRAWING STATUS				NOT FOR CONSTRUCTION			
DATE				REV		MADE BY	
AMENDMENTS				JOB NO		JOB 26B EBBSFLEET ROAD NW2	
				DRAWING NO		04	
				REV		DRAWING TITLE	
				SCALE		SIDE ELEVATION	
				CHECKED		PROPOSED	
				DATE		JAN 08	
				DRAWN BY		RNG	
READ WITH SPECIFICATION				2 THE CLOSE, LONDON N14 6DN TEL: 020 8886 0400 FAX: 020 8886 1400			

GARRY ASSOCIATES

RECEIVED
21/12/08

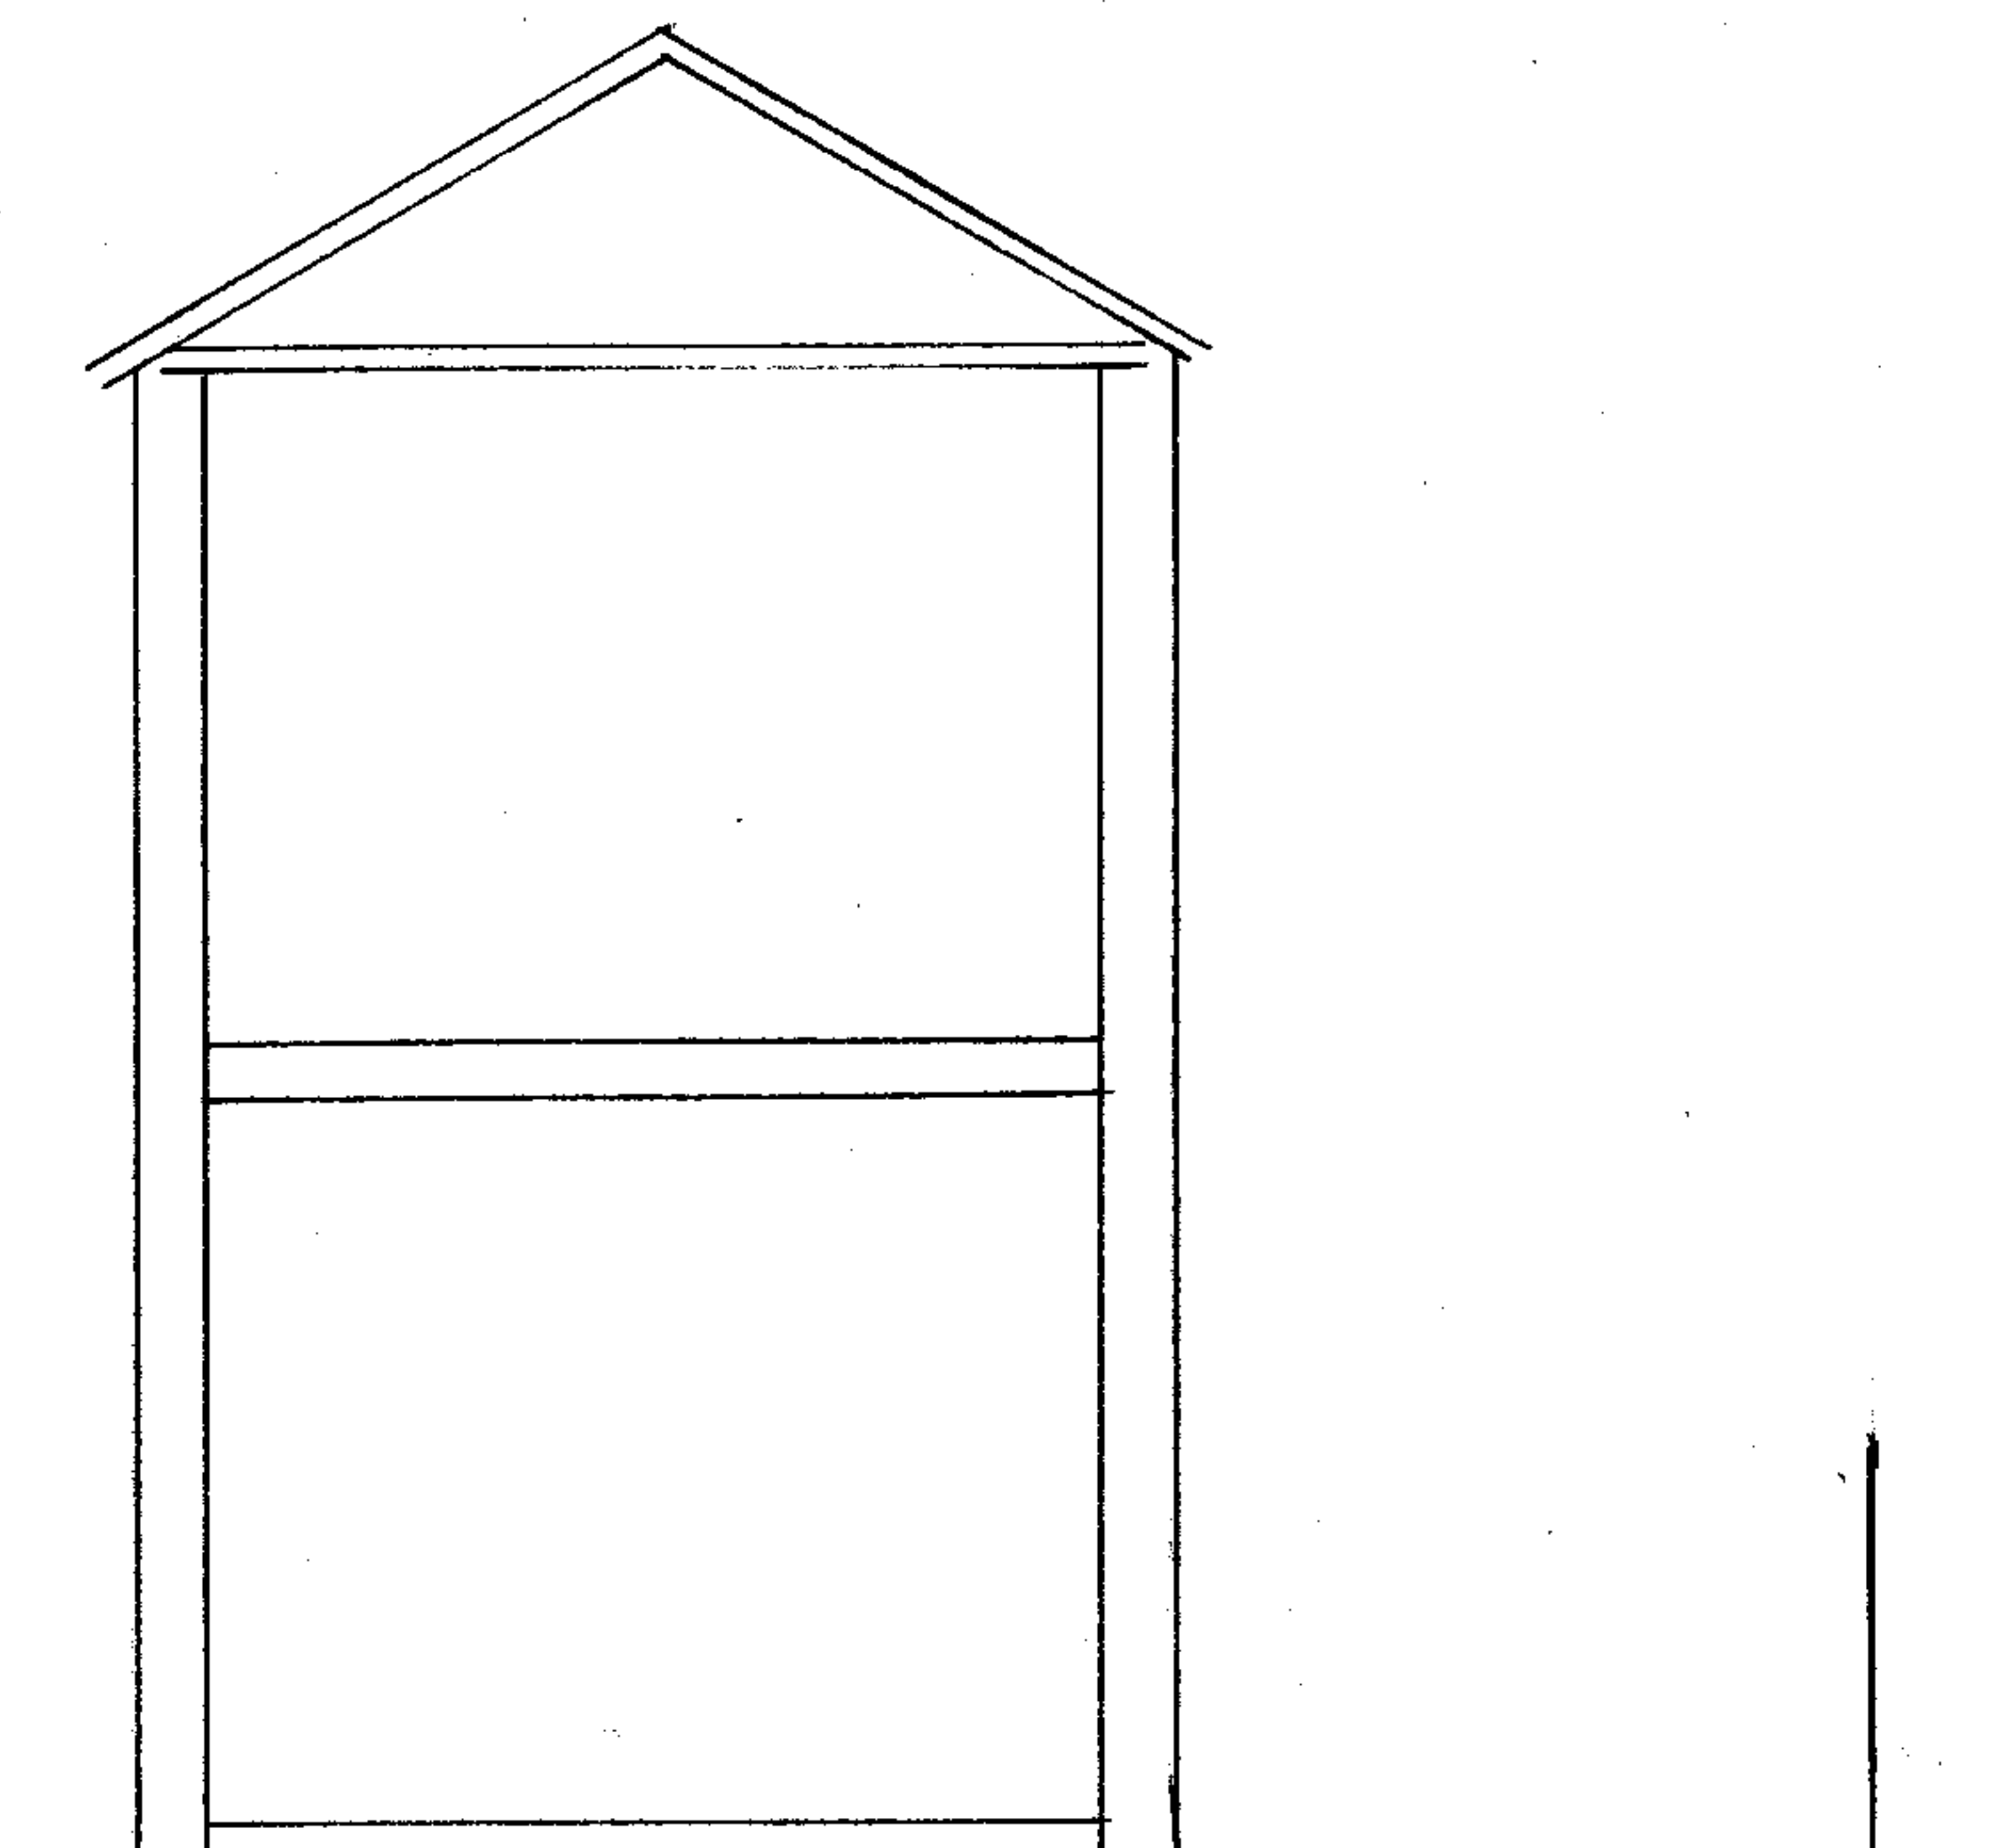

EXISTING

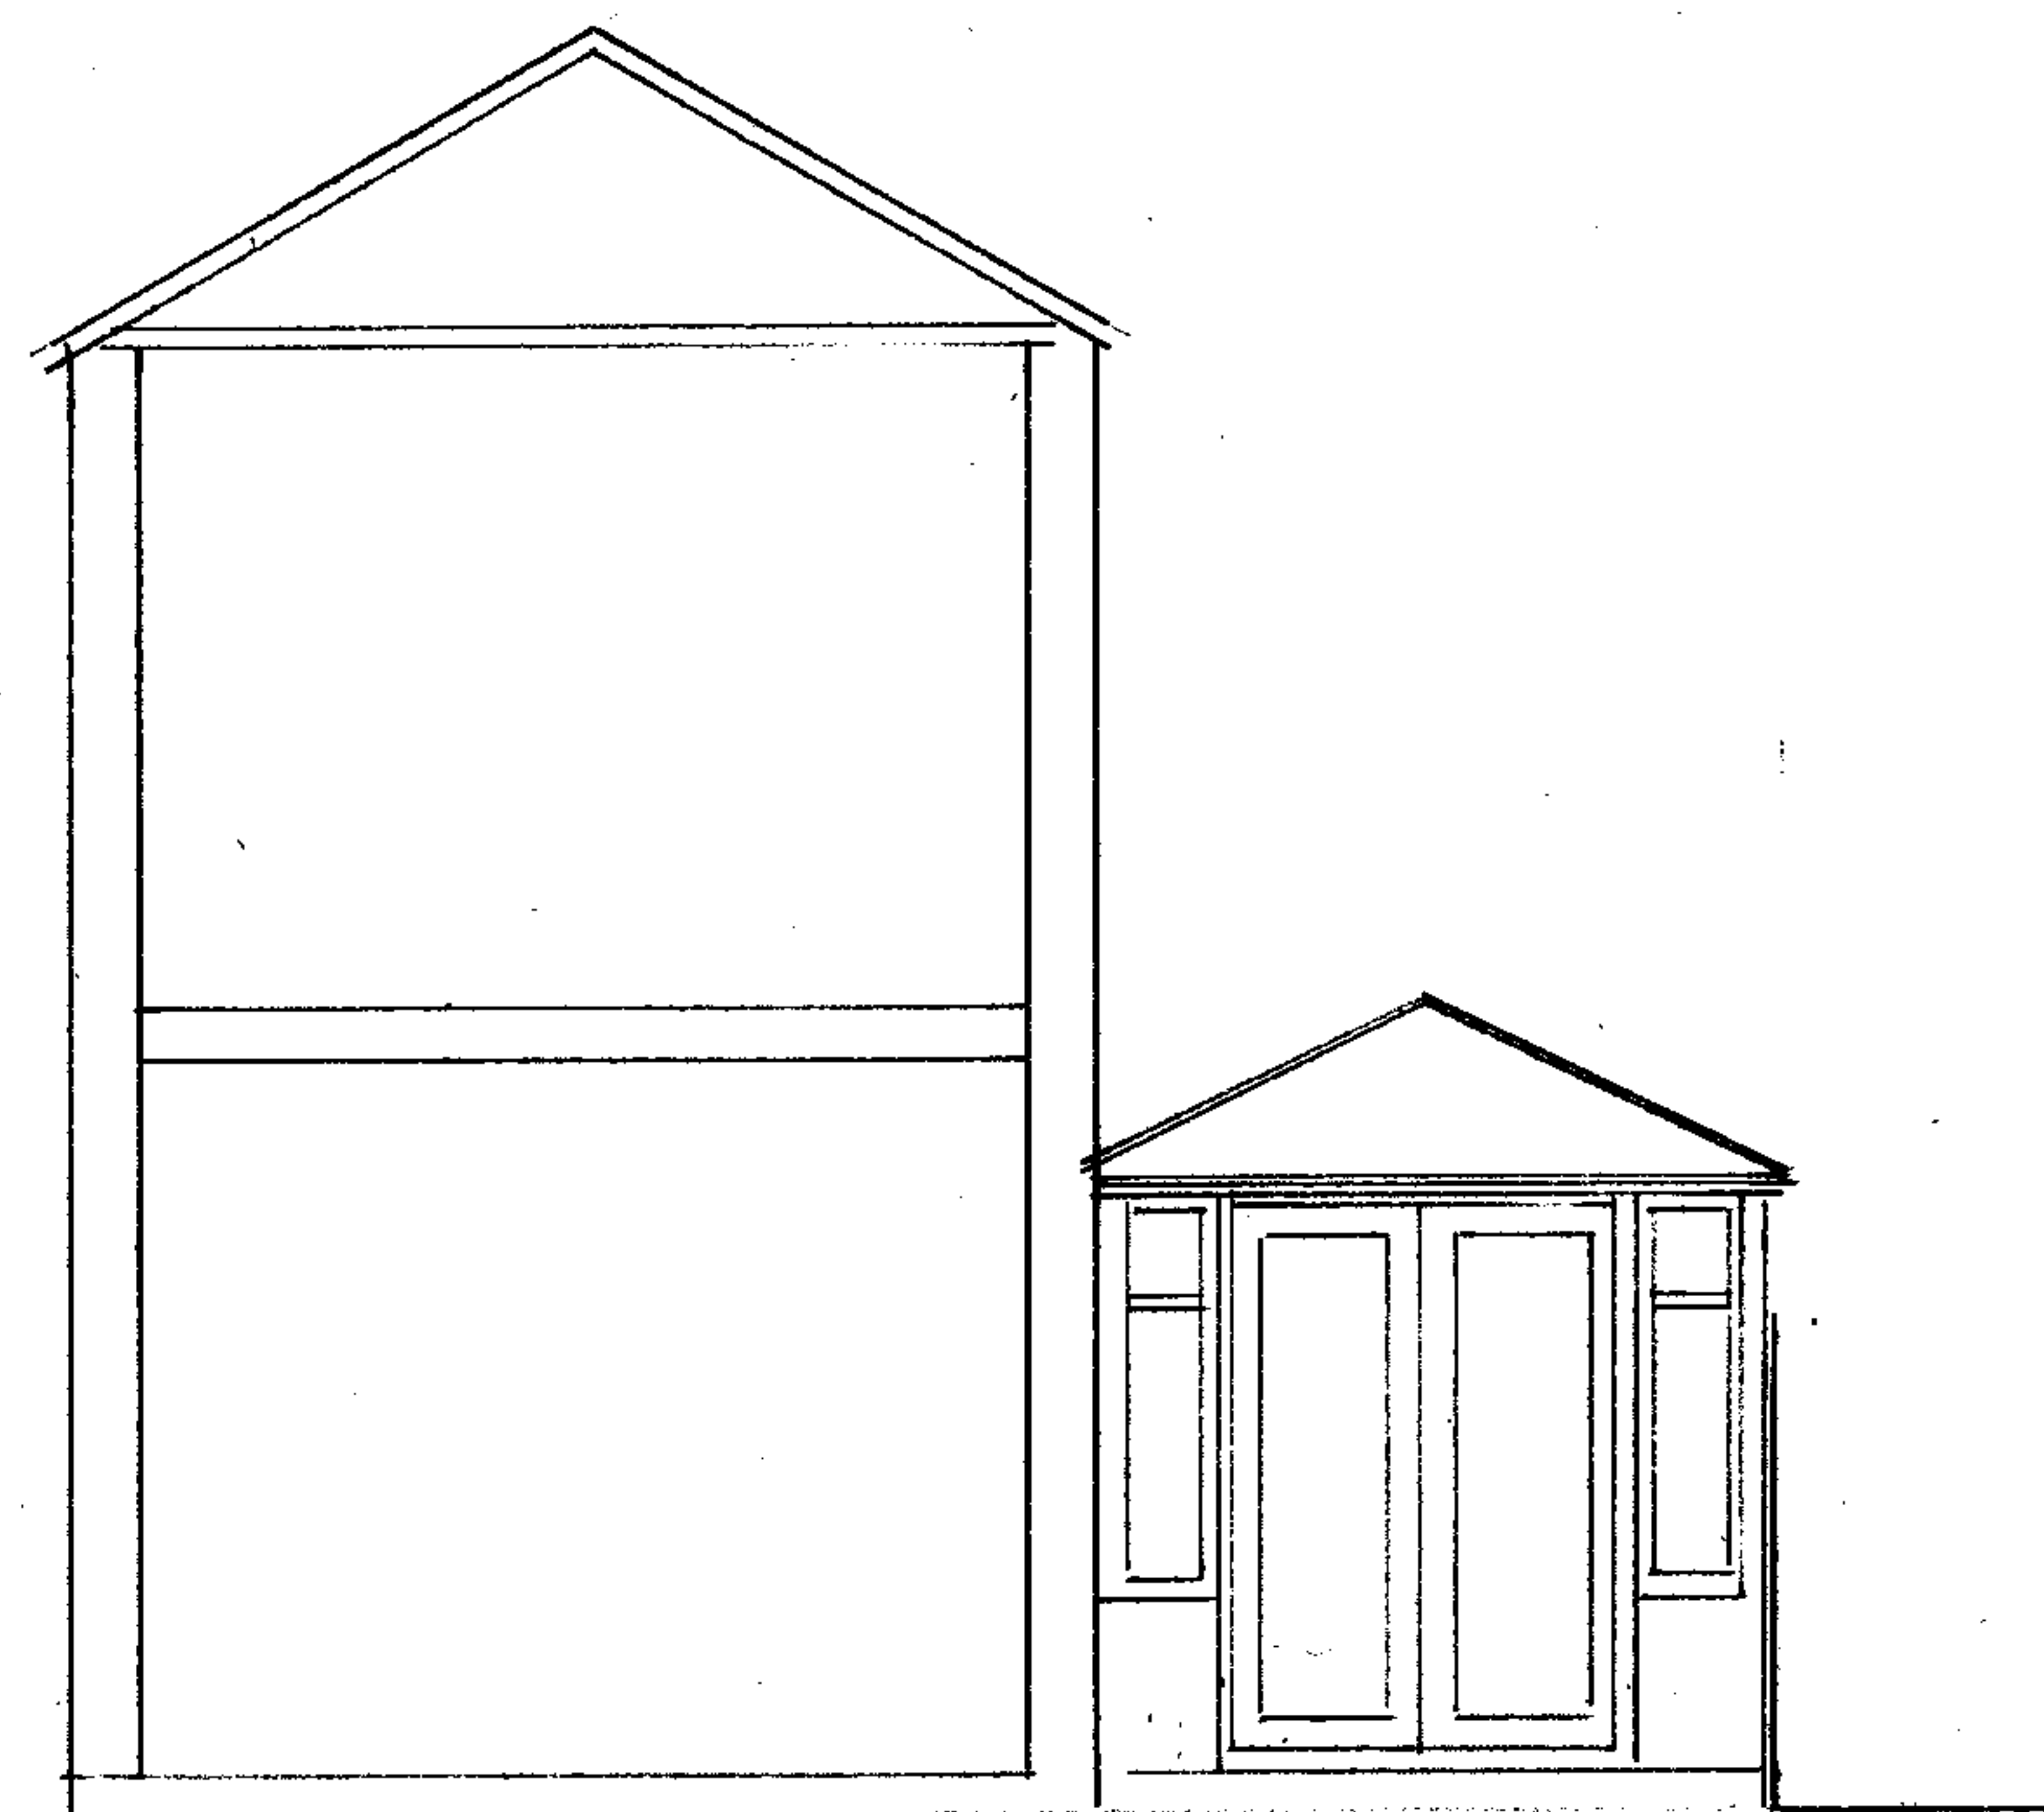

PROPOSED

DRAWING STATUS NOT FOR CONSTRUCTION	JOB NO	JOB 268 EBBW FLEET ROAD NW/2	
	DRAWING NO	DRAWING TITLE	
	REV	SECTION 1-1	
	SCALE	EXISTING & PROPOSED	
	CHECKED	DATE	DRAWN BY
21/12/08			
RG			
READ WITH SPECIFICATION			

2 THE CLOSE, LONDON N14 6DN TEL: 020 8886 0400 FAX: 020 8886 1400