



EXAMPLE OF 2m LONG "SECTIRY RAIL" FOR 2 BICYCLES. TO BE USED FOR PARKING SPACES 2, 3, 6, 7.



EXAMPLE OF SHEFFIELD STANDS TO BE USED FOR PARKING SPACES 1, 4, 5, 8.

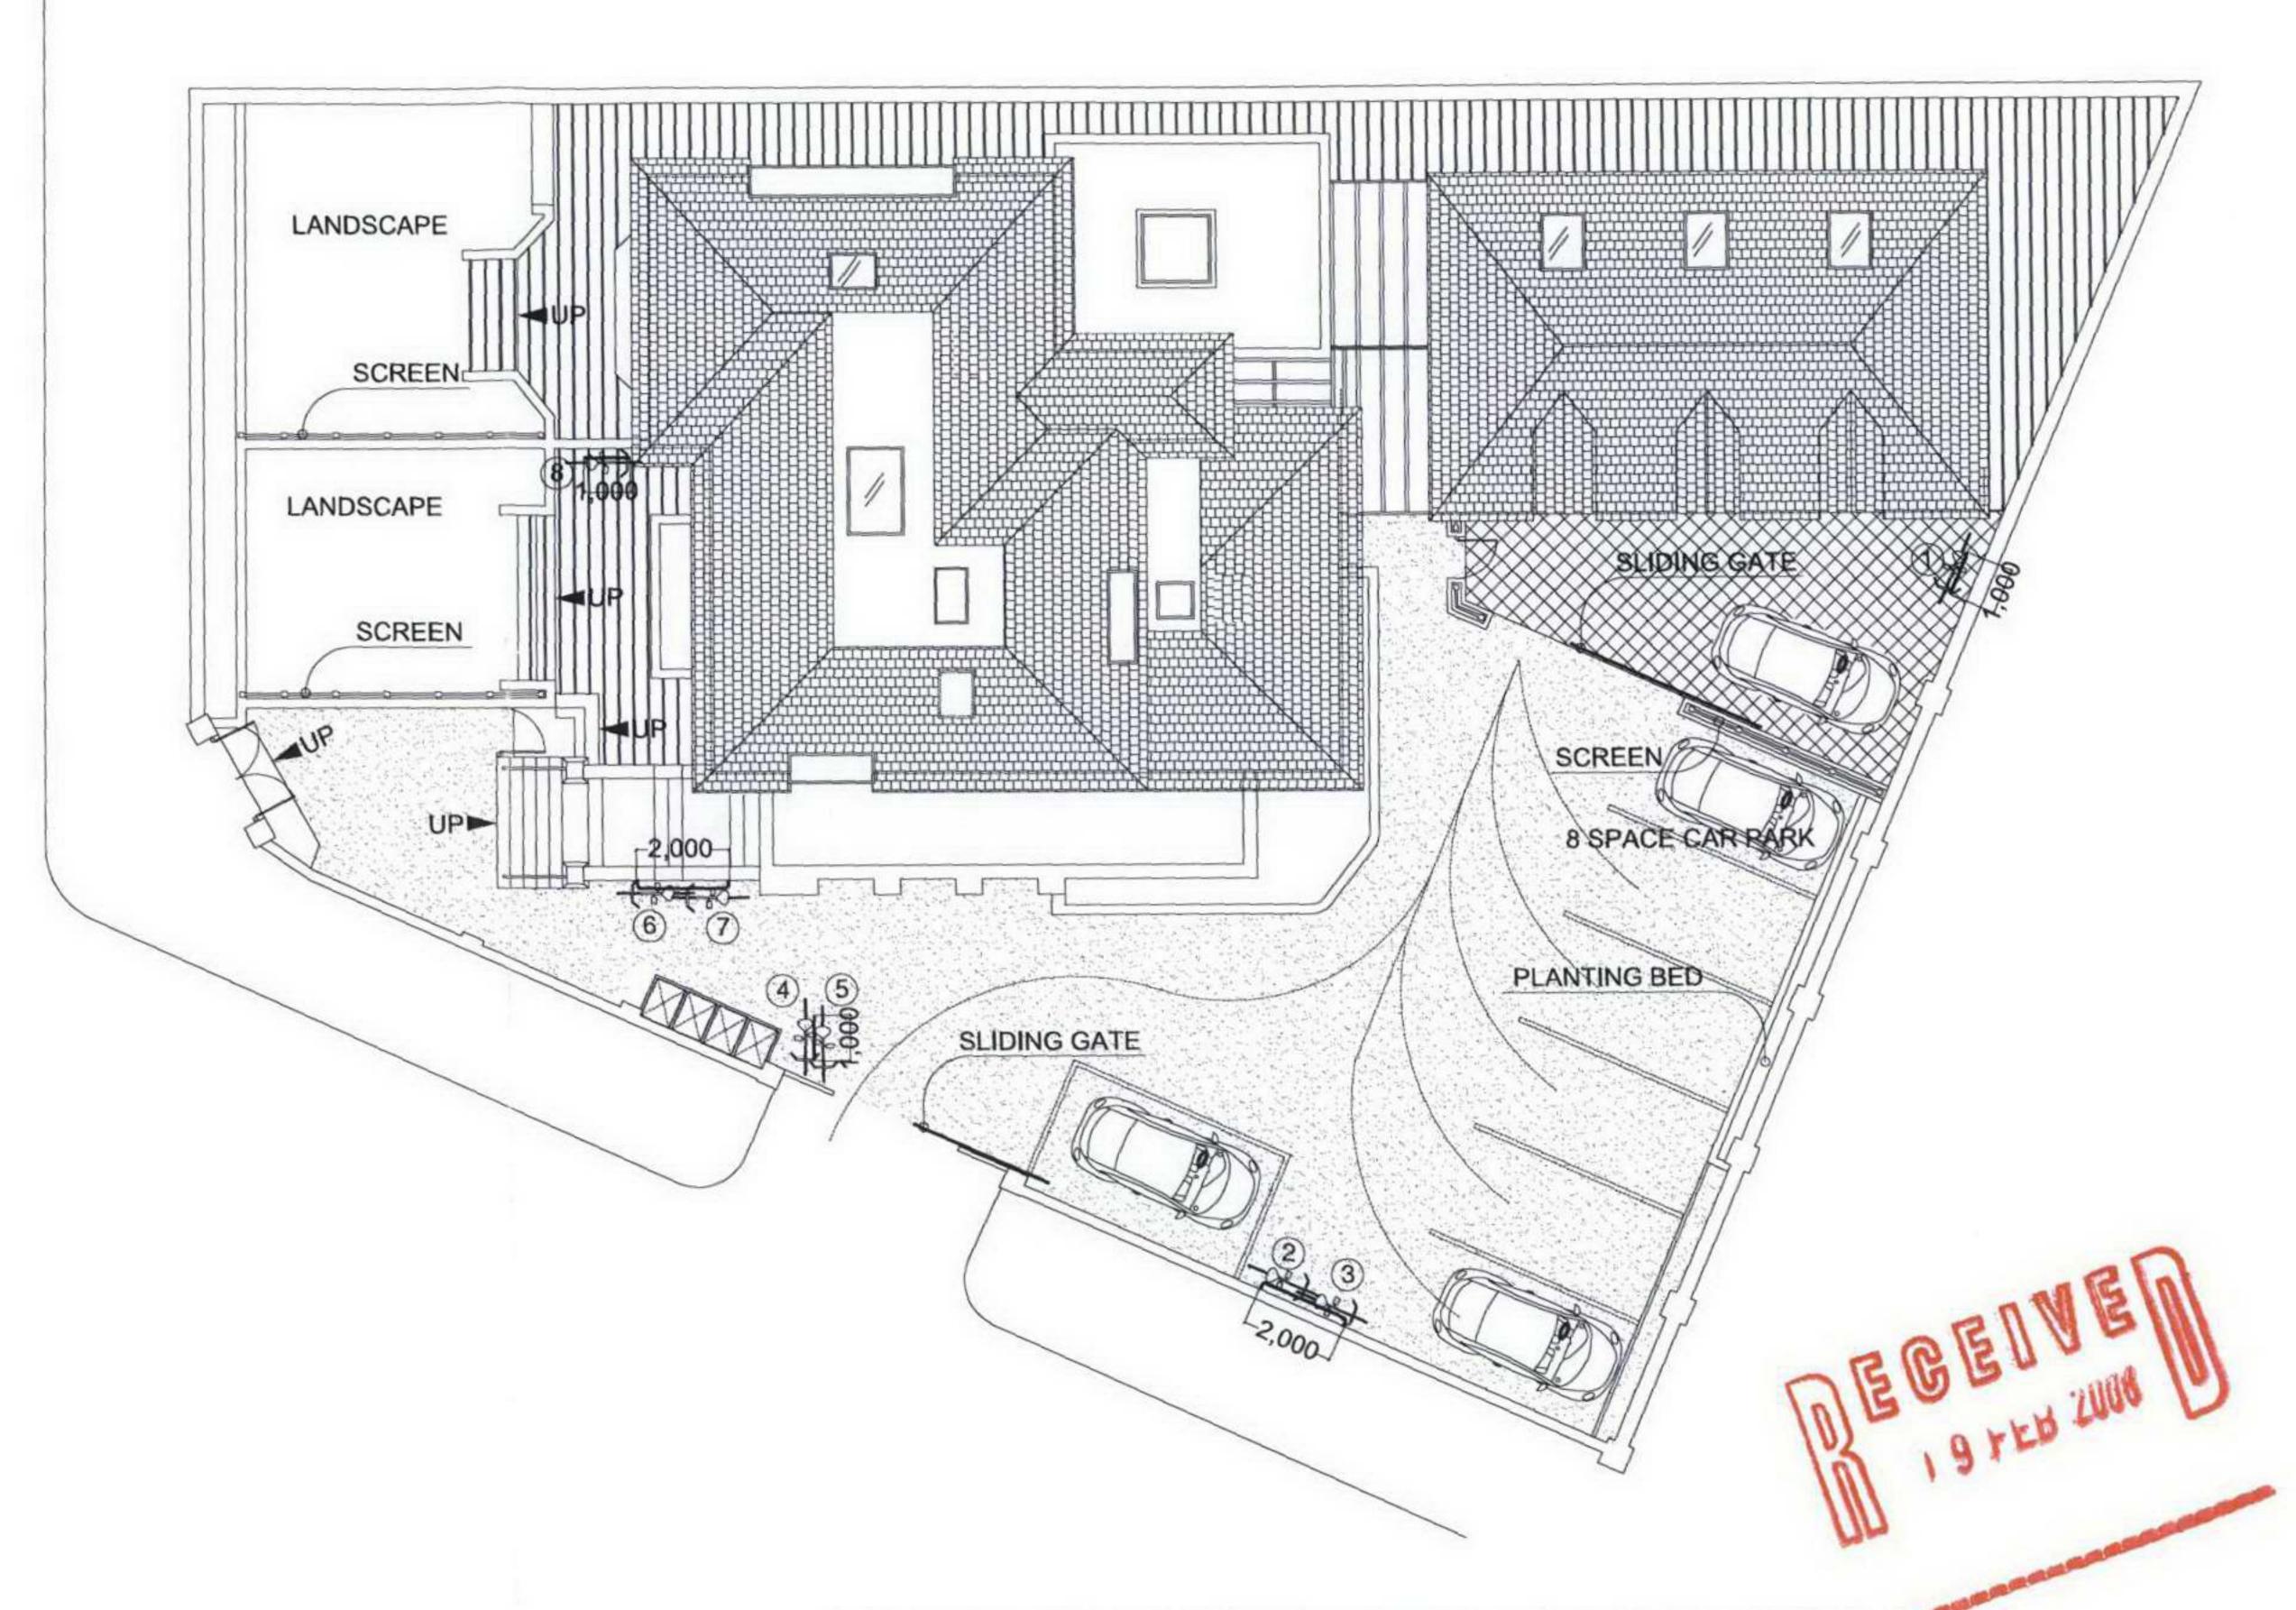

CYCLE PARKING FACILITY

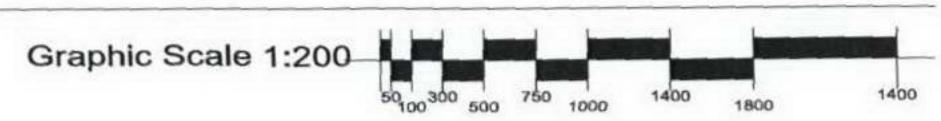



2 magdalen mews back of 164 finchley road london tel:+44 (0)207 794 1625 fax:+44 (0) 207 794 0296 info@as-studio.co.uk

WD-SET

107

NW3 5HB | client name: ROSSLYN HOUSE HOTEL

revision: drawing name: CYCLE PARKING FACILITY drawing no: 3002(WD-SET)107 dwg file:3002 Site Plan 24.07.08 drawn:PZ project stage: WD scale: 1:200 size: A3 version:

date: 19.02.2008