


# Floor Plan

(measures in metres)

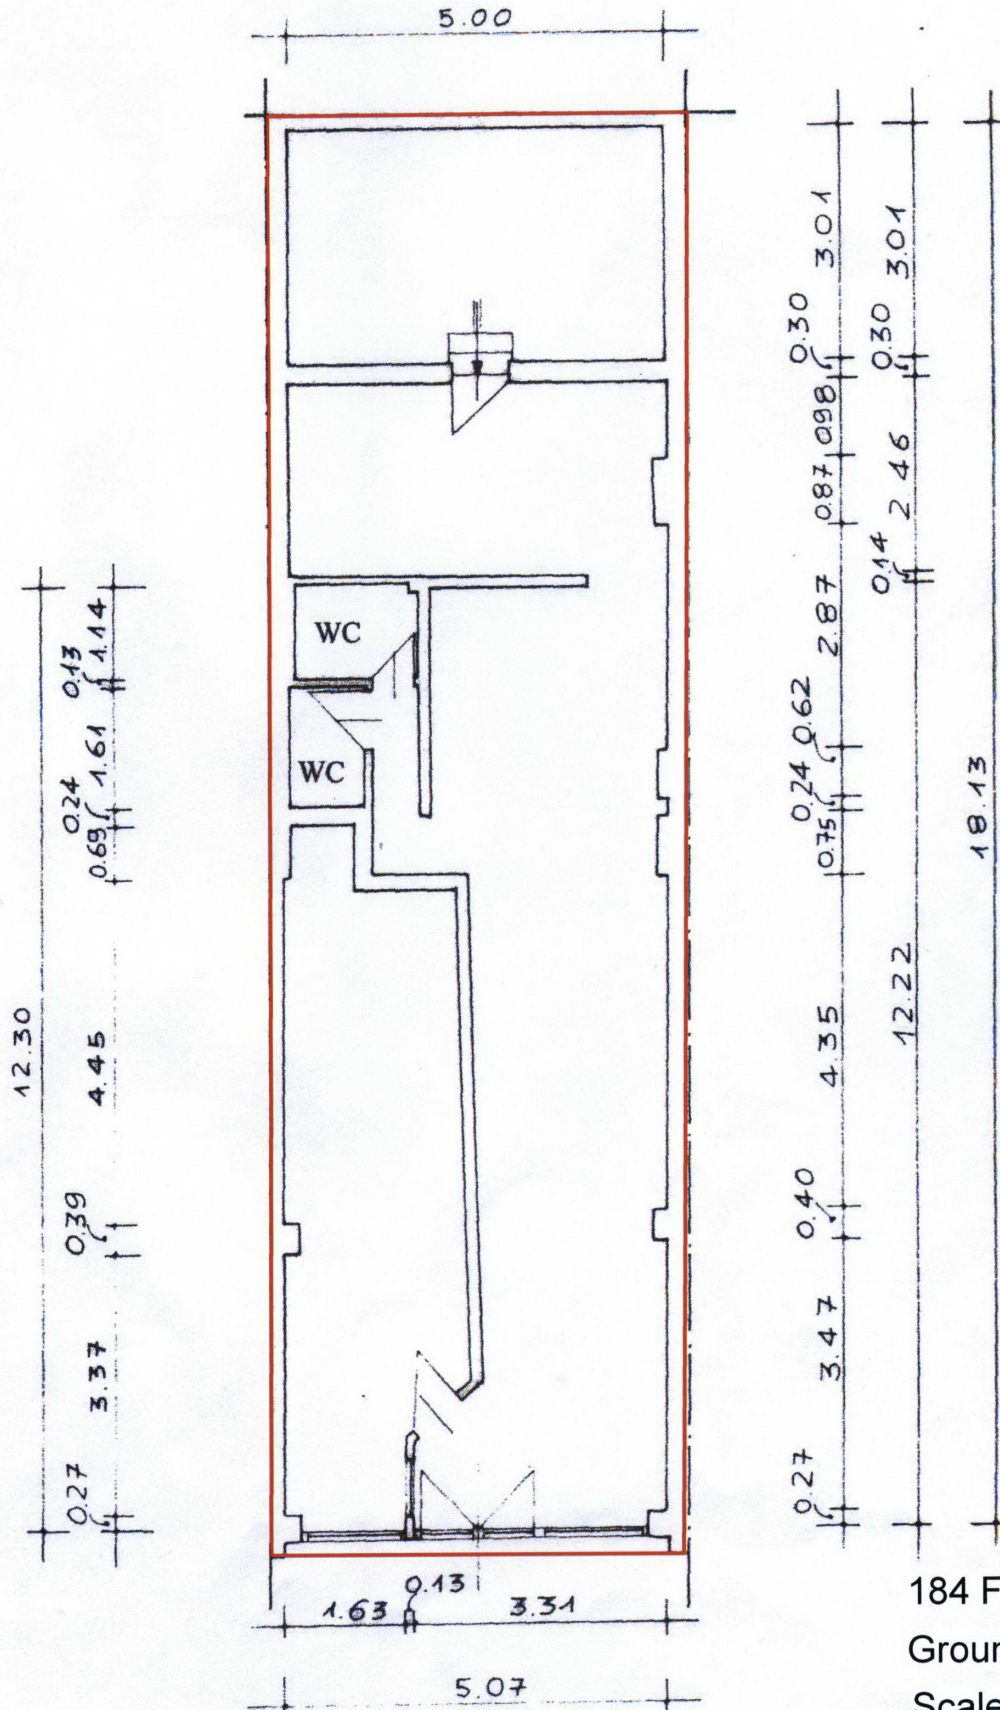

184 Finckley Road  
Ground Floor Plan  
Scale 1:100  
J1306-08-02